


TRANSMISSION

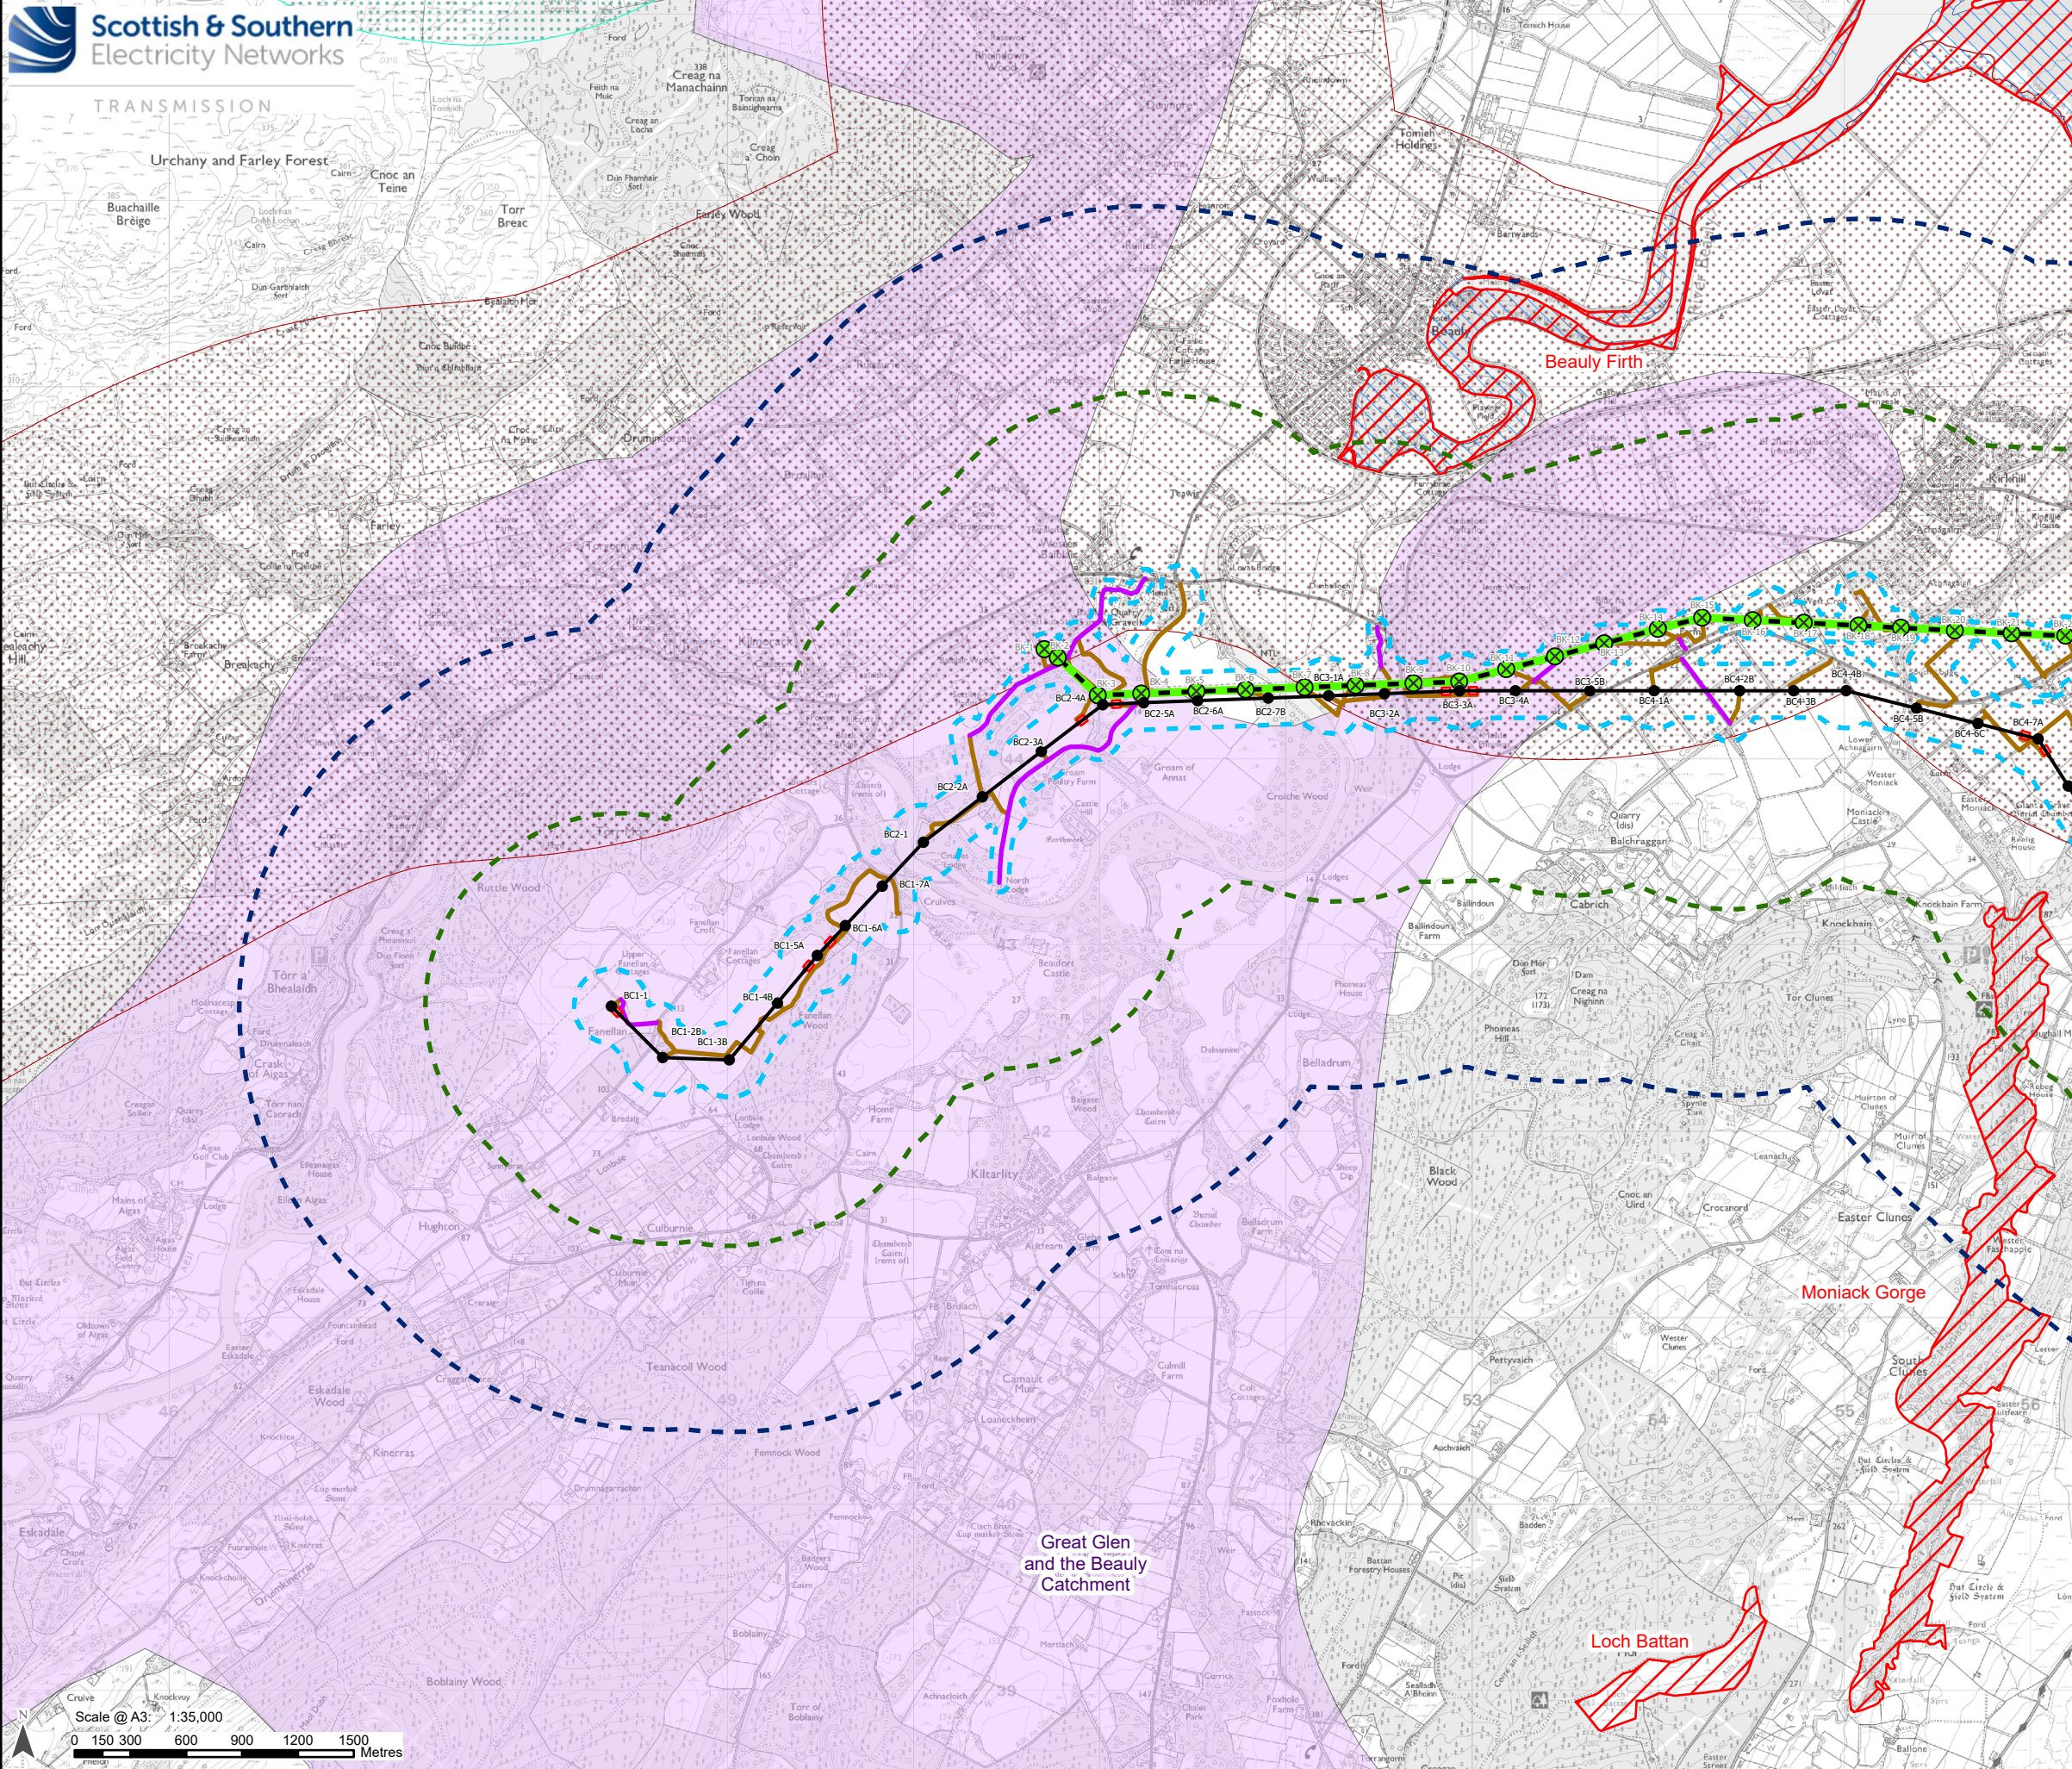

Legend


- Buffer 1 km
- Buffer 2 km
- Proposed OHL Alignment - 400 kV
- Proposed Tower - 400 kV (with tower number)
- Limit of Deviation

Ancillary Development

- Tower to be Removed
- OHL to be Removed
- Proposed Conductor Pulling Area (EPZ)
- Proposed New Access (Temporary/Permanent)
- Existing Access Upgrade

National, Local / Non-statutory Designated Site

- Site of Special Scientific Interest
- Important Bird Area
- Wildcat Priority Area
- Buglife B-Line
- Butterfly Conservation - Scottish Priority Landscape Old

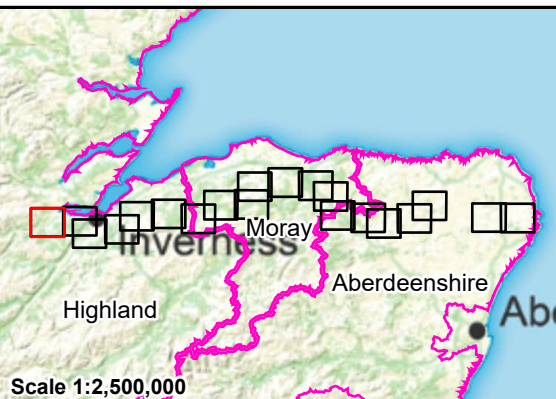


Reproduced by permission of Ordnance Survey/Crown copyright and database right 2025 all rights reserved. Ordnance Survey Licence number A0000013465.
Contains public sector information licensed under the Open Government Licence v3.0
Permission is granted to electronically copy and to print the content in hard copy for the purpose of placing an order.
Data reproduced with the permission of RSPB. © Crown Copyright. Ordnance Survey Licence number 100021787 (2025).
SSEN Transmission take no responsibility for the release or accuracy of latest version Basemaps from Ordnance Survey

Project: Beauly to Blackhillock to New Deer to Peterhead 400kV OHL Project

Title: Figure 8.2 - National, Local / Non-statutory Designated Sites
Page 1 of 20

Drawn by: MAL Date: 15/09/2025

Drawing: B2P-WSP-DA-70092380-115

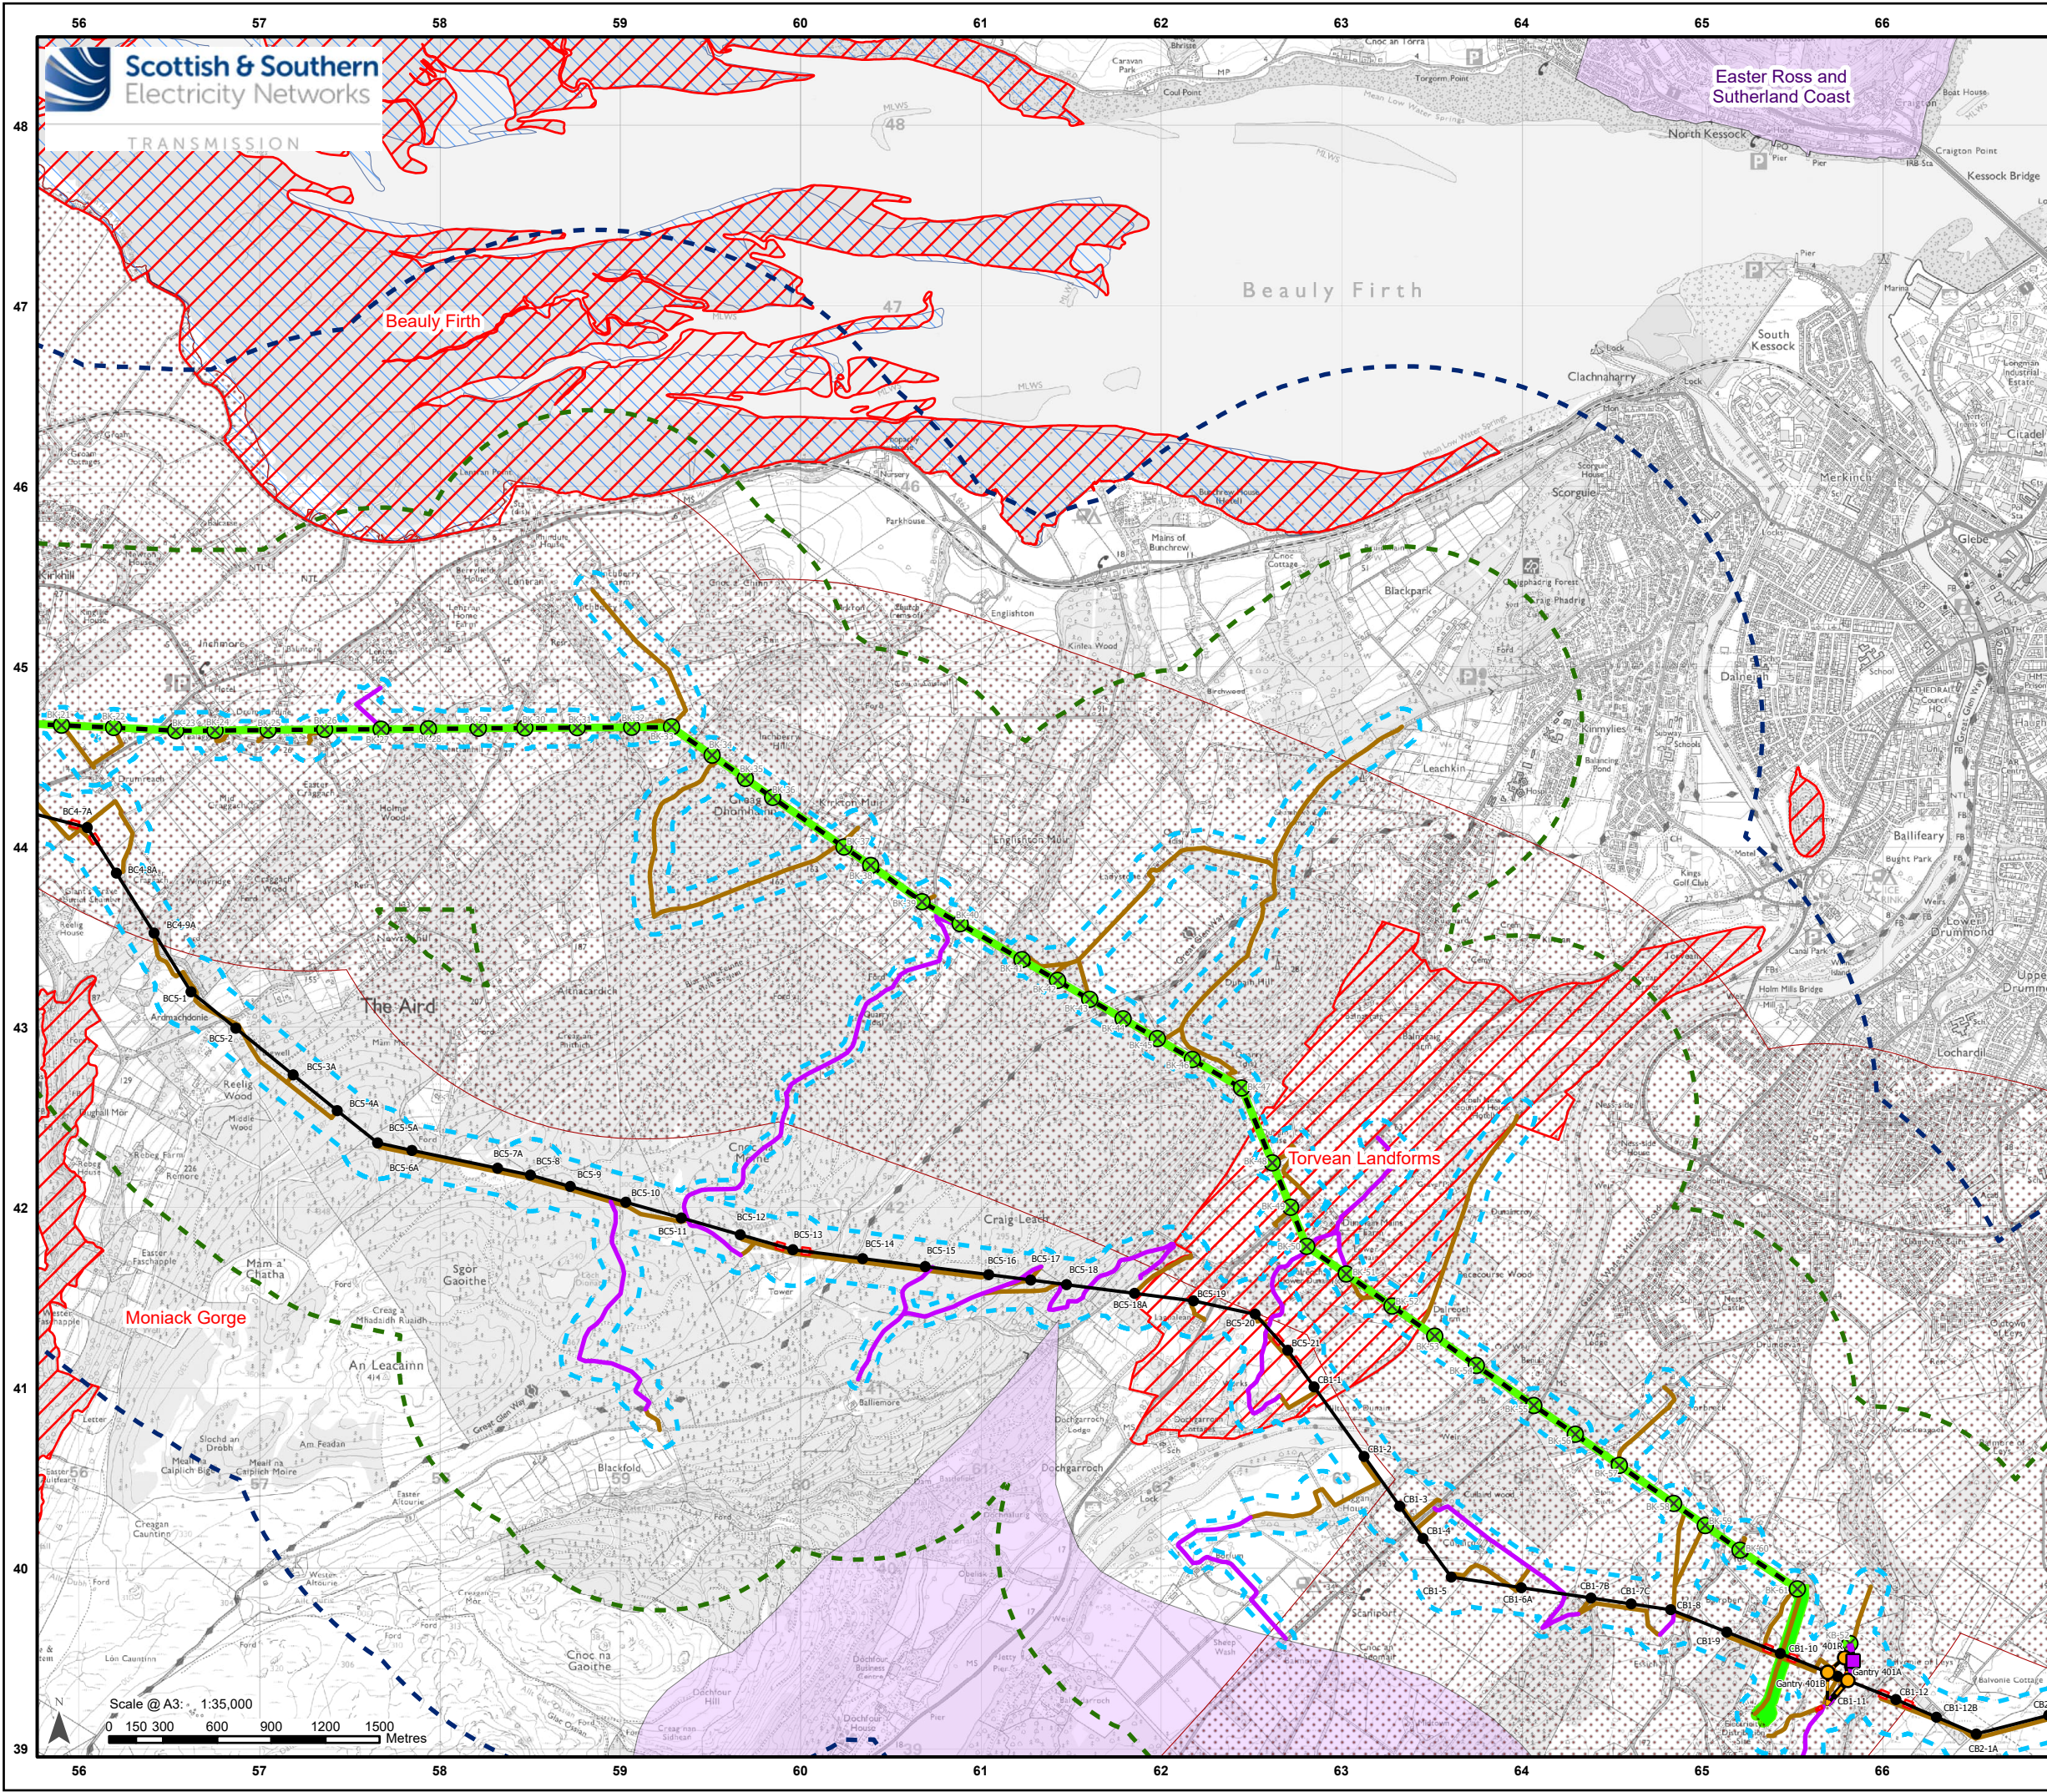

Legend

Buffer 1 km

Buffer 2 km

Development for which Section 37 Consent is Sought

Proposed OHL Alignment - 400 kV

Temporary OHL Diversion

Proposed Alignment - Existing OHL Works (275 kV Realignment and Crossings)

Proposed Tower - 400 kV (with tower number)

Proposed Tower - Existing OHL Works (275 kV Realignment and Crossing)

Proposed Tower - Temporary

Limit of Deviation

Ancillary Development

Tower to be Removed

OHL to be Removed

Cable to be Removed

Proposed Conductor Pulling Area (EPZ)

Proposed New Access (Temporary/Permanent)

Existing Access Upgrade

National, Local / Non-statutory Designated Site

Site of Special Scientific Interest

Important Bird Area

Buglife B-Line

Butterfly Conservation - Scottish Priority Landscape Old

Scale 1:2,500,000

Reproduced by permission of Ordnance Survey. Crown copyright and database right 2025 all rights reserved. Ordnance Survey Licence number A0000033465. Contains public sector information licensed under the Open Government Licence v3.0. Permission is granted to electronically copy and to print the content in hard copy for the purpose of placing an order. Data reproduced with the permission of RSPB. © Crown Copyright. Ordnance Survey licence number 100021787 (2025). SSSEN Transmission take no responsibility for the release or accuracy of latest version Basemaps from Ordnance Survey

Project:

Beauly to Blackhillock to New Deer to Peterhead 400kV OHL Project

Title:

Figure 8.2 - National, Local / Non-statutory Designated Sites
Page 2 of 20

Drawn by:


MAL

Date:

15/09/2025

Drawing:

B2P-WSP-DA-70092380-115

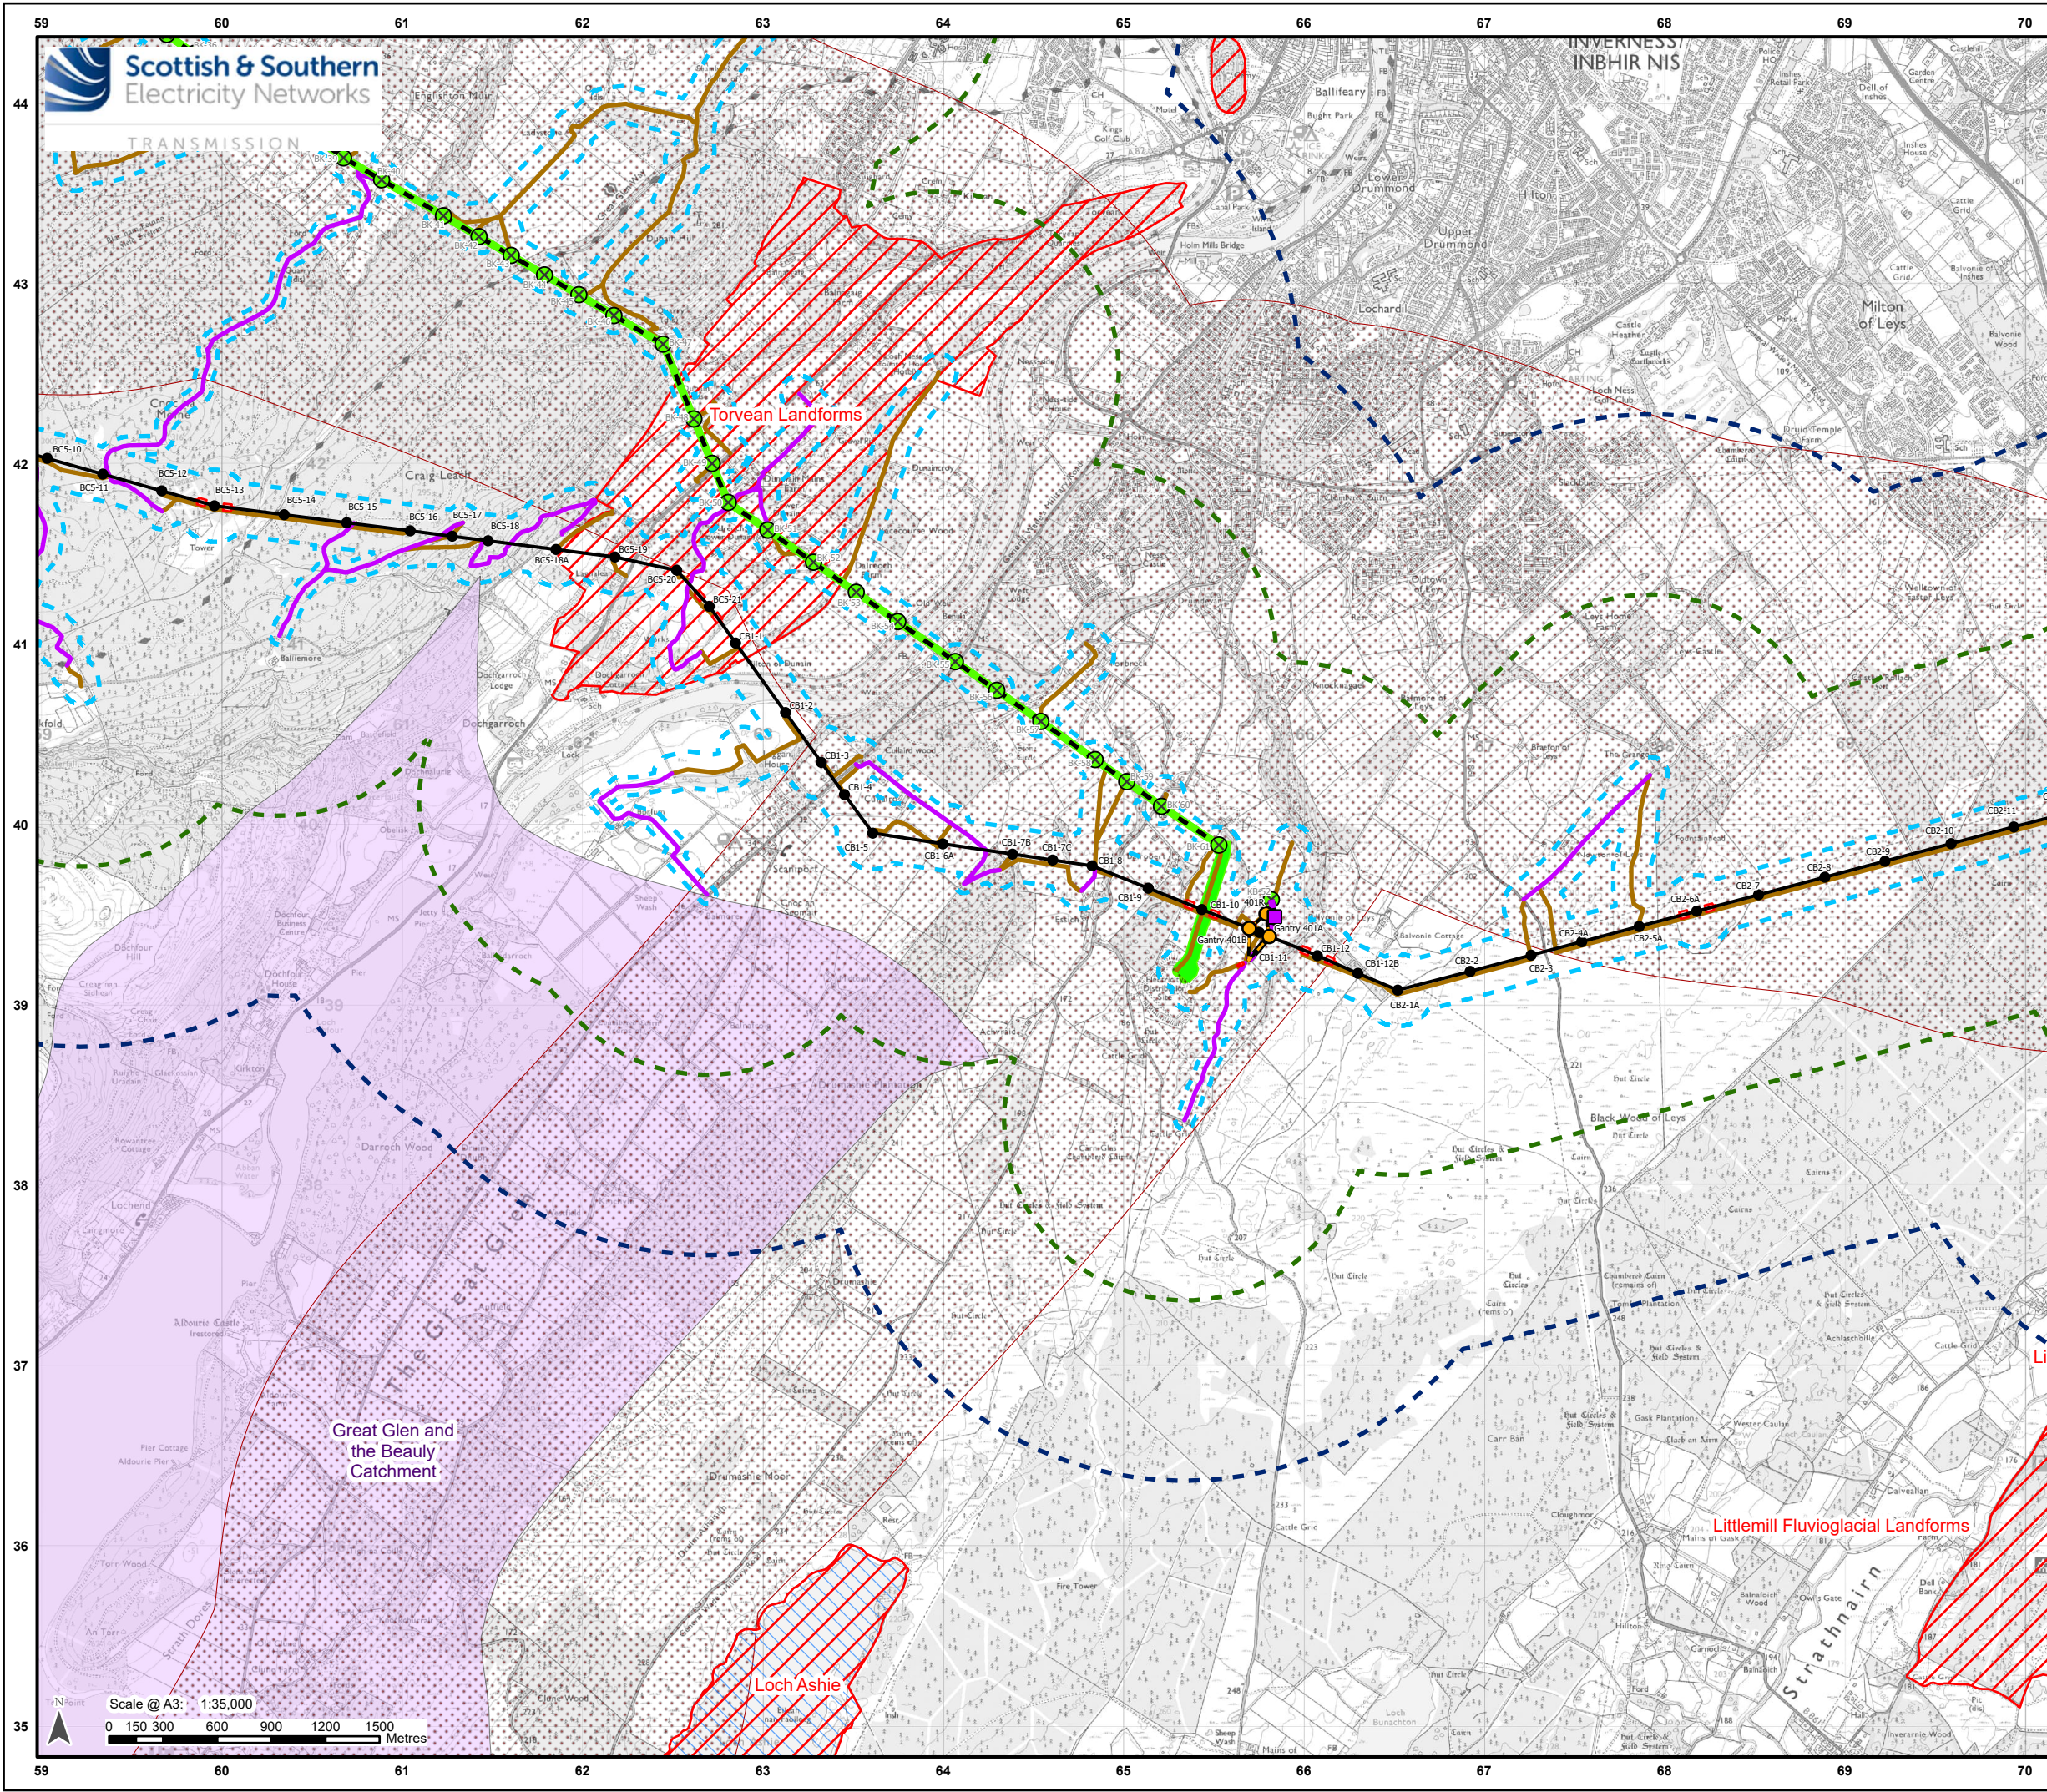

Legend

Buffer 1 km

Buffer 2 km

Development for which Section 37 Consent is Sought

Proposed OHL Alignment - 400 kV

Temporary OHL Diversion

Proposed Alignment - Existing OHL Works (275 kV Realignment and Crossings)

Proposed Tower - 400 kV (with tower number)

Proposed Tower - Existing OHL Works (275 kV Realignment and Crossing)

Proposed Tower - Temporary

Limit of Deviation

Ancillary Development

Tower to be Removed

OHL to be Removed

Cable to be Removed

Proposed Conductor Pulling Area (EPZ)

Proposed New Access (Temporary/Permanent)

Existing Access Upgrade

National, Local / Non-statutory Designated Site

Site of Special Scientific Interest

Important Bird Area

Buglife B-Line

Butterfly Conservation - Scottish Priority Landscape Old

Scale 1:2,500,000

Reproduced by permission of Ordnance Survey/Crown copyright and database right 2025 all rights reserved. Ordnance Survey Licence number A0000033465. Contains public sector information licensed under the Open Government Licence v3.0. Permission is granted to electronically copy and to print the content in hard copy for the purpose of placing an order. Data reproduced with the permission of RSPB. © Crown Copyright. Ordnance Survey licence number 100021767 (2025). SSSEN Transmission take no responsibility for the release or accuracy of latest version Basemaps from Ordnance Survey

Project:

Bailey to Blackhillock to New Deer to Peterhead 400kV OHL Project

Title:

Figure 8.2 - National, Local / Non-statutory Designated Sites
Page 3 of 20

Drawn by:


MAL

Date:

15/09/2025

Drawing:

B2P-WSP-DA-70092380-115

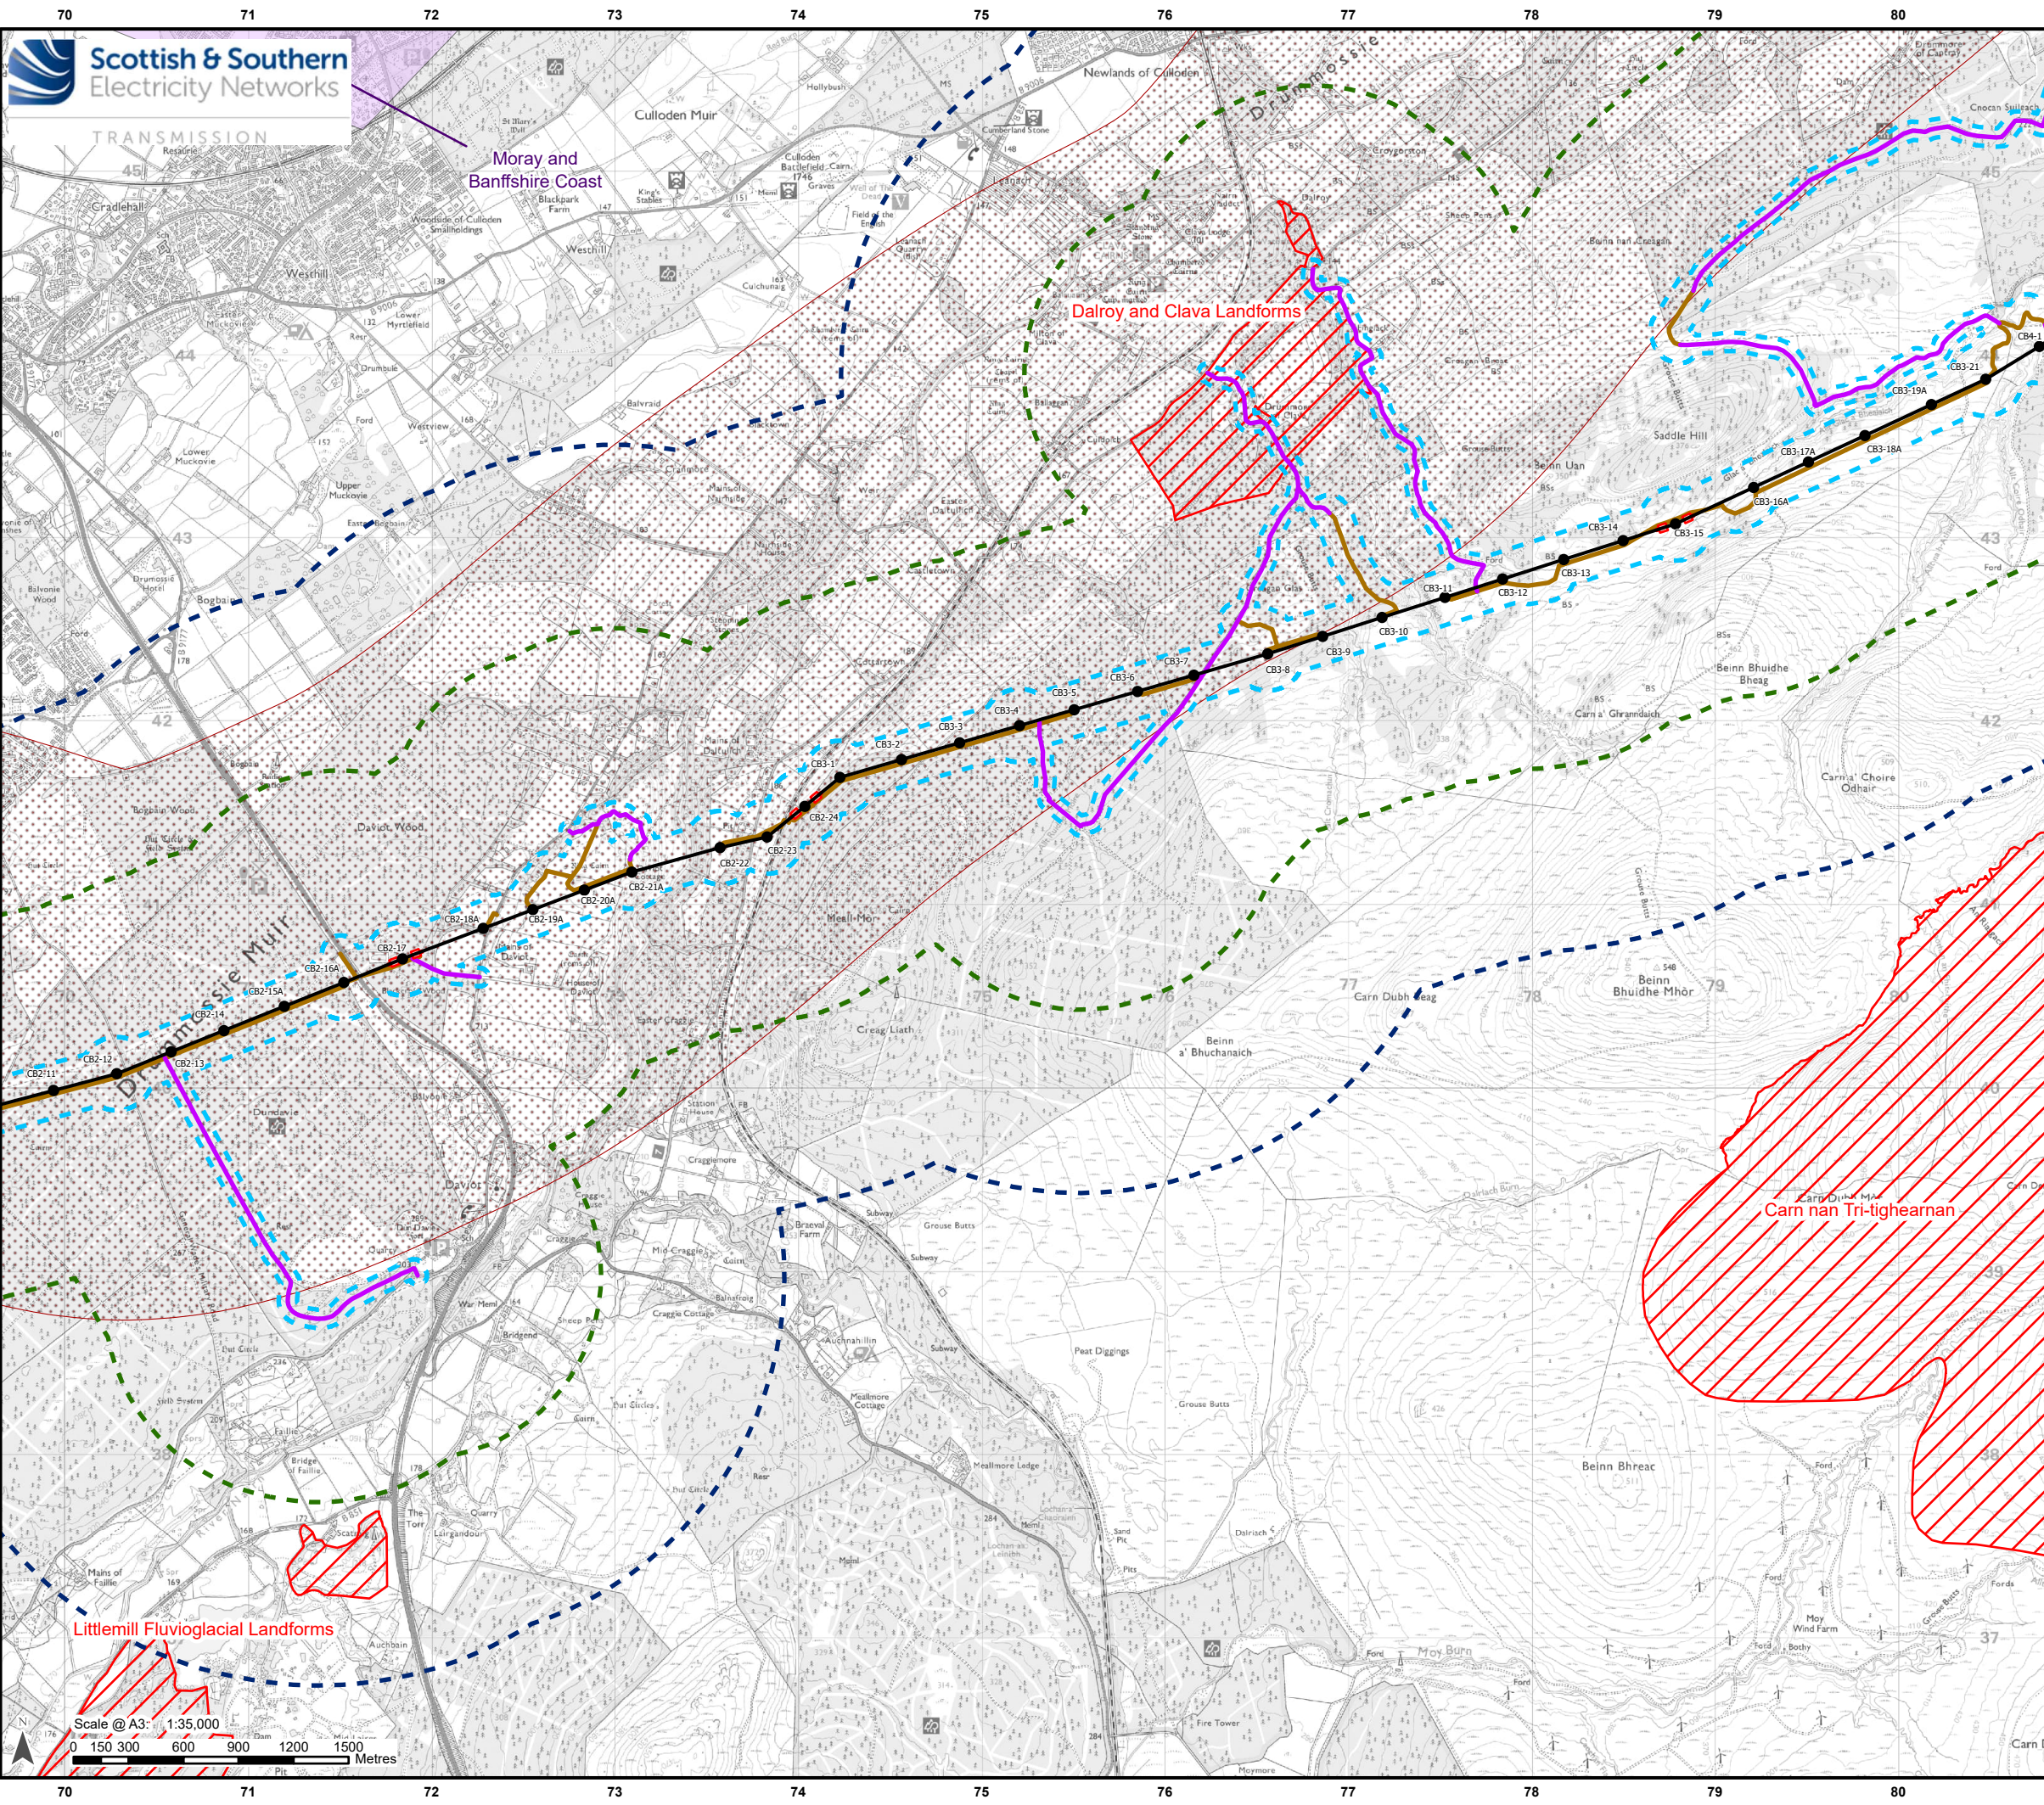

Legend

- Buffer 1 km
- Buffer 2 km

Development for which Section 37 Consent is Sought

- Proposed OHL Alignment - 400 kV
- Proposed Tower - 400 kV (with tower number)
- Limit of Deviation

Ancillary Development

- Proposed Conductor Pulling Area (EPZ)
- Proposed New Access (Temporary/Permanent)
- Existing Access Upgrade

National, Local / Non-statutory Designated Site

- Site of Special Scientific Interest
- Buglife B-Line
- Butterfly Conservation - Scottish Priority Landscape Old

Scale 1:2,500,000

Reproduced by permission of Ordnance Survey/Crown copyright and database right 2025 all rights reserved. Ordnance Survey Licence number A00000013445. Contains public sector information licensed under the Open Government Licence v3.0. Permission is granted to electronically copy and to print the content in hard copy for the purpose of placing an order. Data reproduced with the permission of RSPB. © Crown Copyright. Ordnance Survey licence number 100021787 (2025). SSSEN Transmission take no responsibility for the release or accuracy of latest version Basemaps from Ordnance Survey

Project: Beaulieu to Blackhillock to New Deer to Peterhead 400kV OHL Project

Title: Figure 8.2 - National, Local / Non-statutory Designated Sites
Page 4 of 20

Drawn by: MAL **Date:** 15/09/2025

Drawing: B2P-WSP-DA-70092380-115