


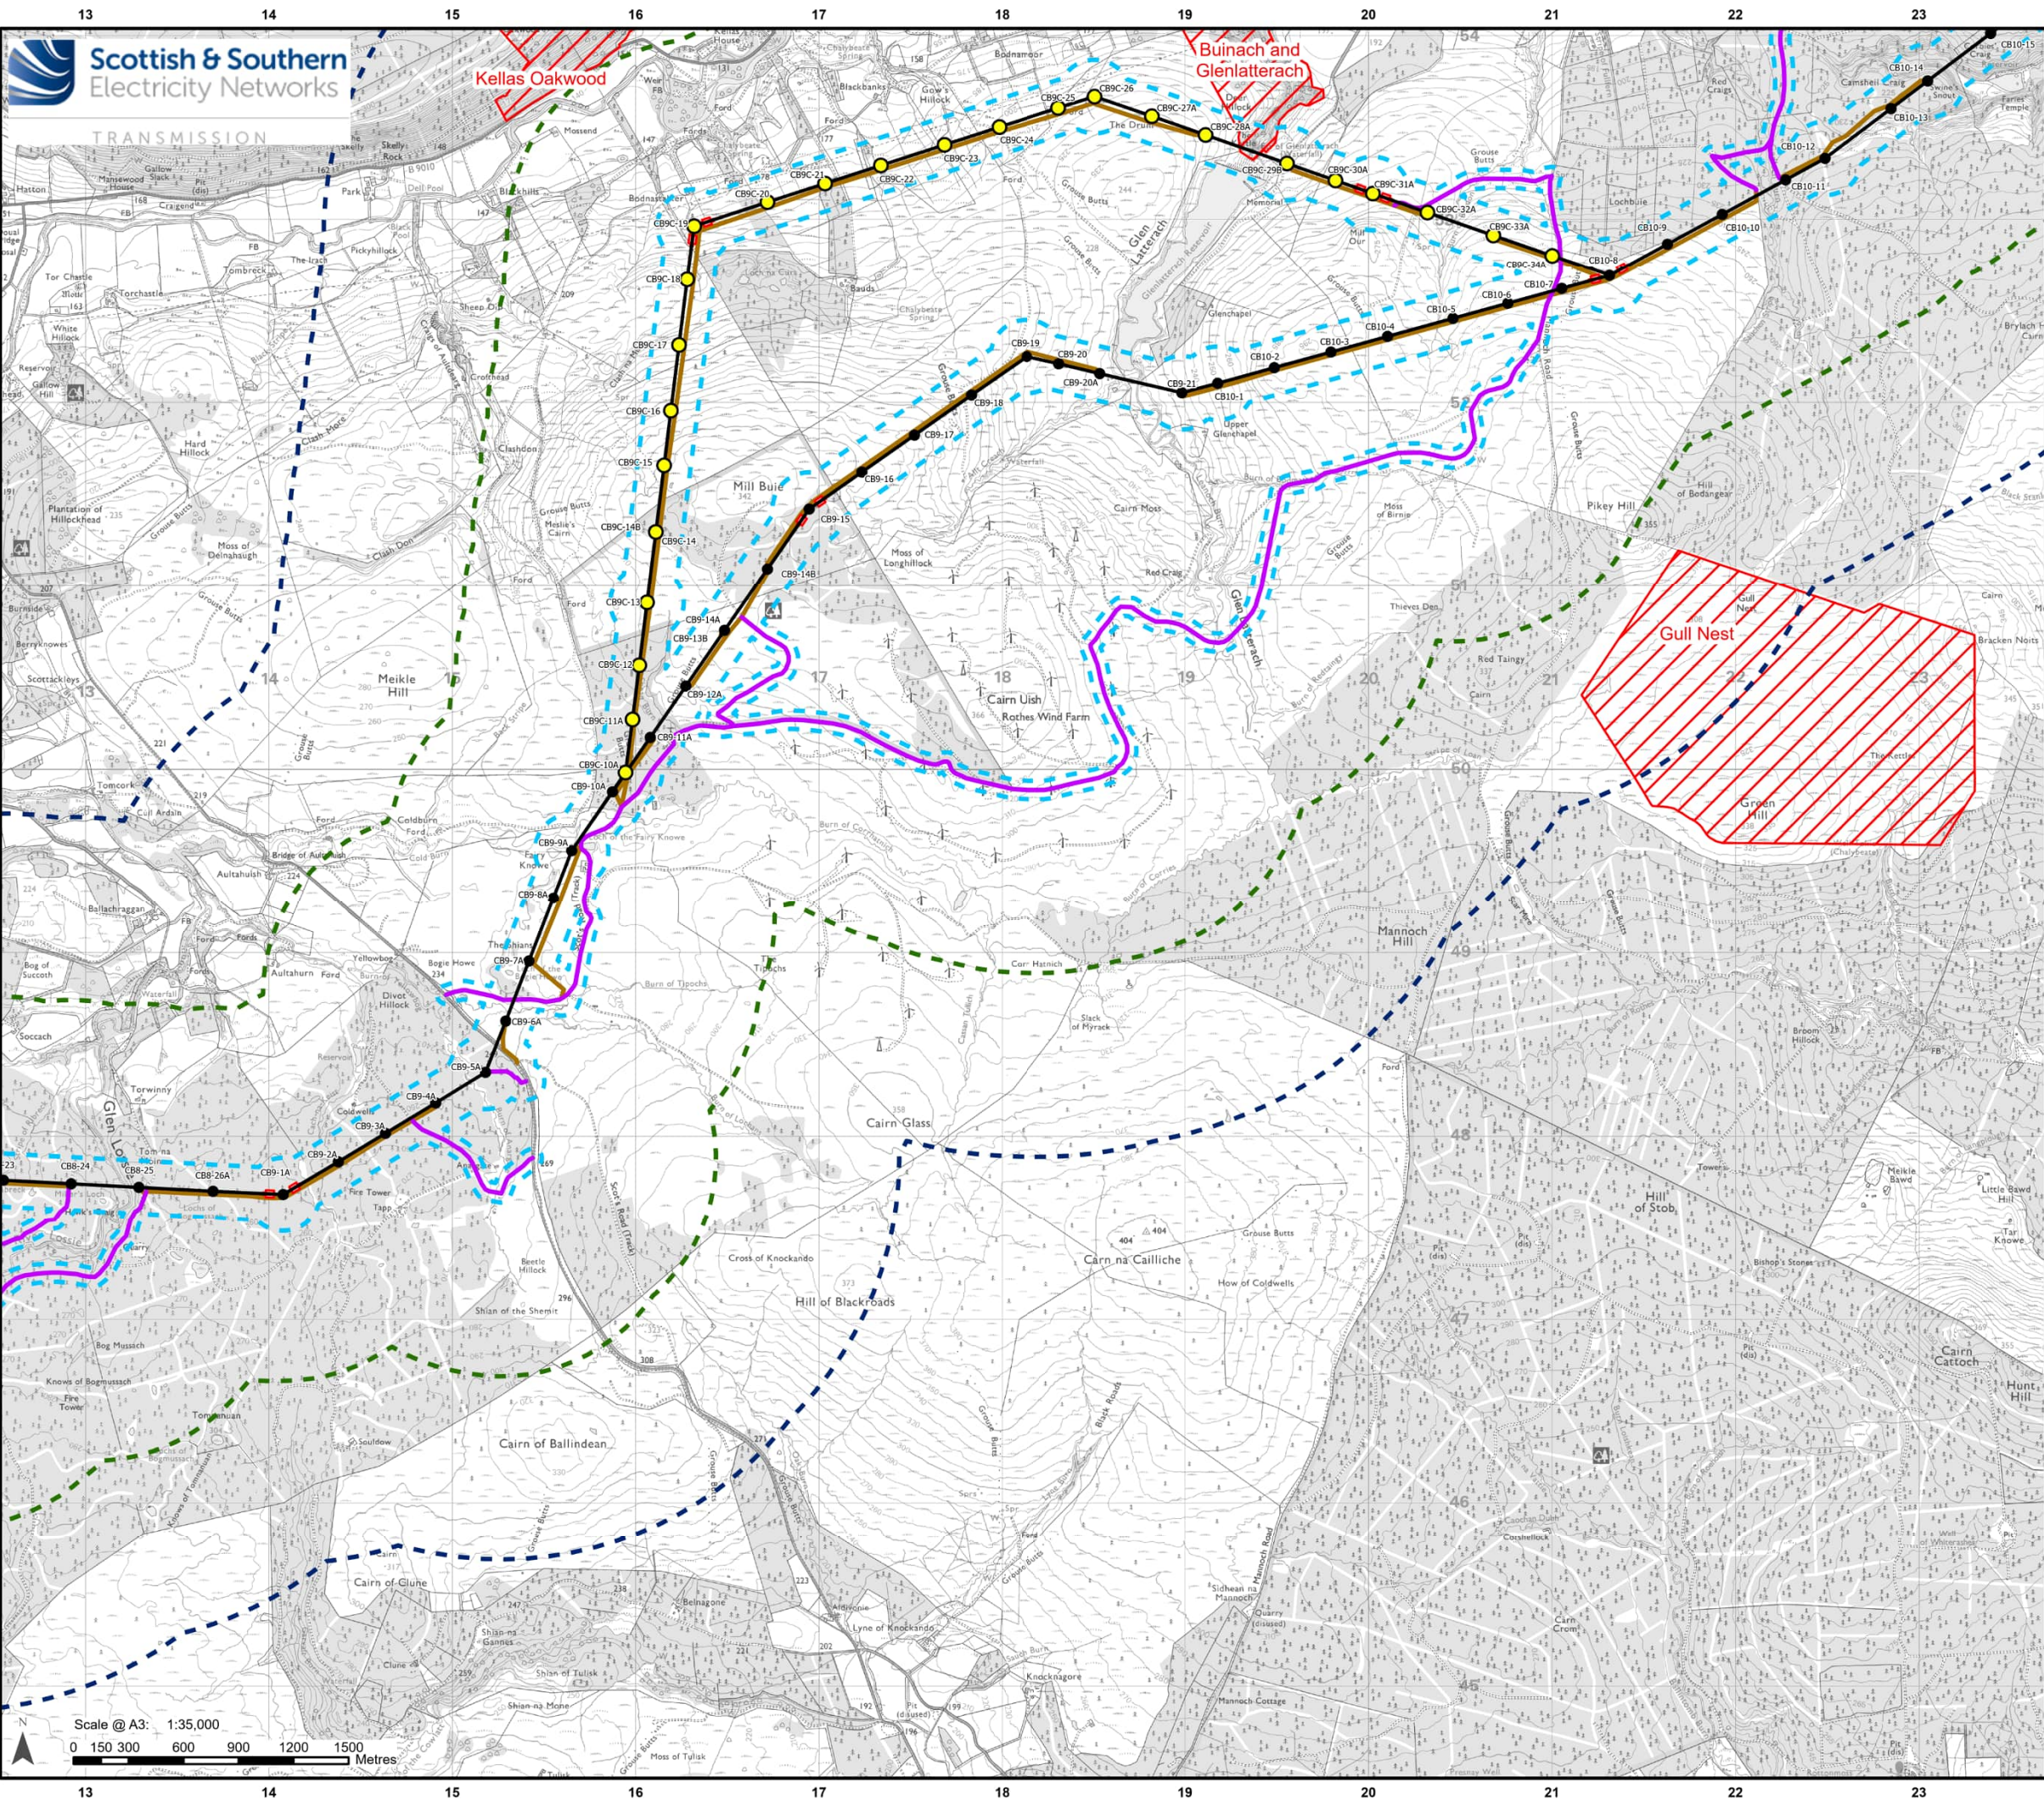

Legend

- Buffer 1 km
- Buffer 2 km

Development for which Section 37 Consent is Sought


- Proposed OHL Alignment - 400 kV
- Proposed Tower - 400 kV (with tower number)
- Proposed Tower - Kellas Alternative Alignment
- Limit of Deviation

Ancillary Development

- Proposed Conductor Pulling Area (EPZ)
- Proposed New Access (Temporary/Permanent)
- Existing Access Upgrade


National, Local / Non-statutory Designated Site

- Site of Special Scientific Interest

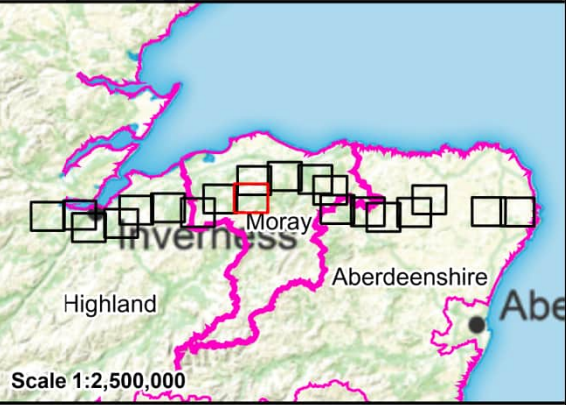

Reproduced by permission of Ordnance Survey, Crown copyright and database right 2025 all rights reserved. Ordnance Survey Licence number AC0000813445. Contains public sector information licensed under the Open Government Licence v3.0. Permission is granted to electronically copy and to print the content in hard copy for the purpose of placing an order. Data reproduced with the permission of RSPB. © Crown Copyright. Ordnance Survey licence number 100021787 (2025). SSSEN Transmission takes no responsibility for the release or accuracy of latest version Basemaps from Ordnance Survey

Project:	Beaulieu to Blackhillock to New Deer to Peterhead 400kV OHL Project	
Title:	Figure 8.2 - National, Local / Non-statutory Designated Sites Page 9 of 20	
Drawn by:	MAL	Date: 01/10/2025
Drawing:	B2P-WSP-DA-70092380-115	

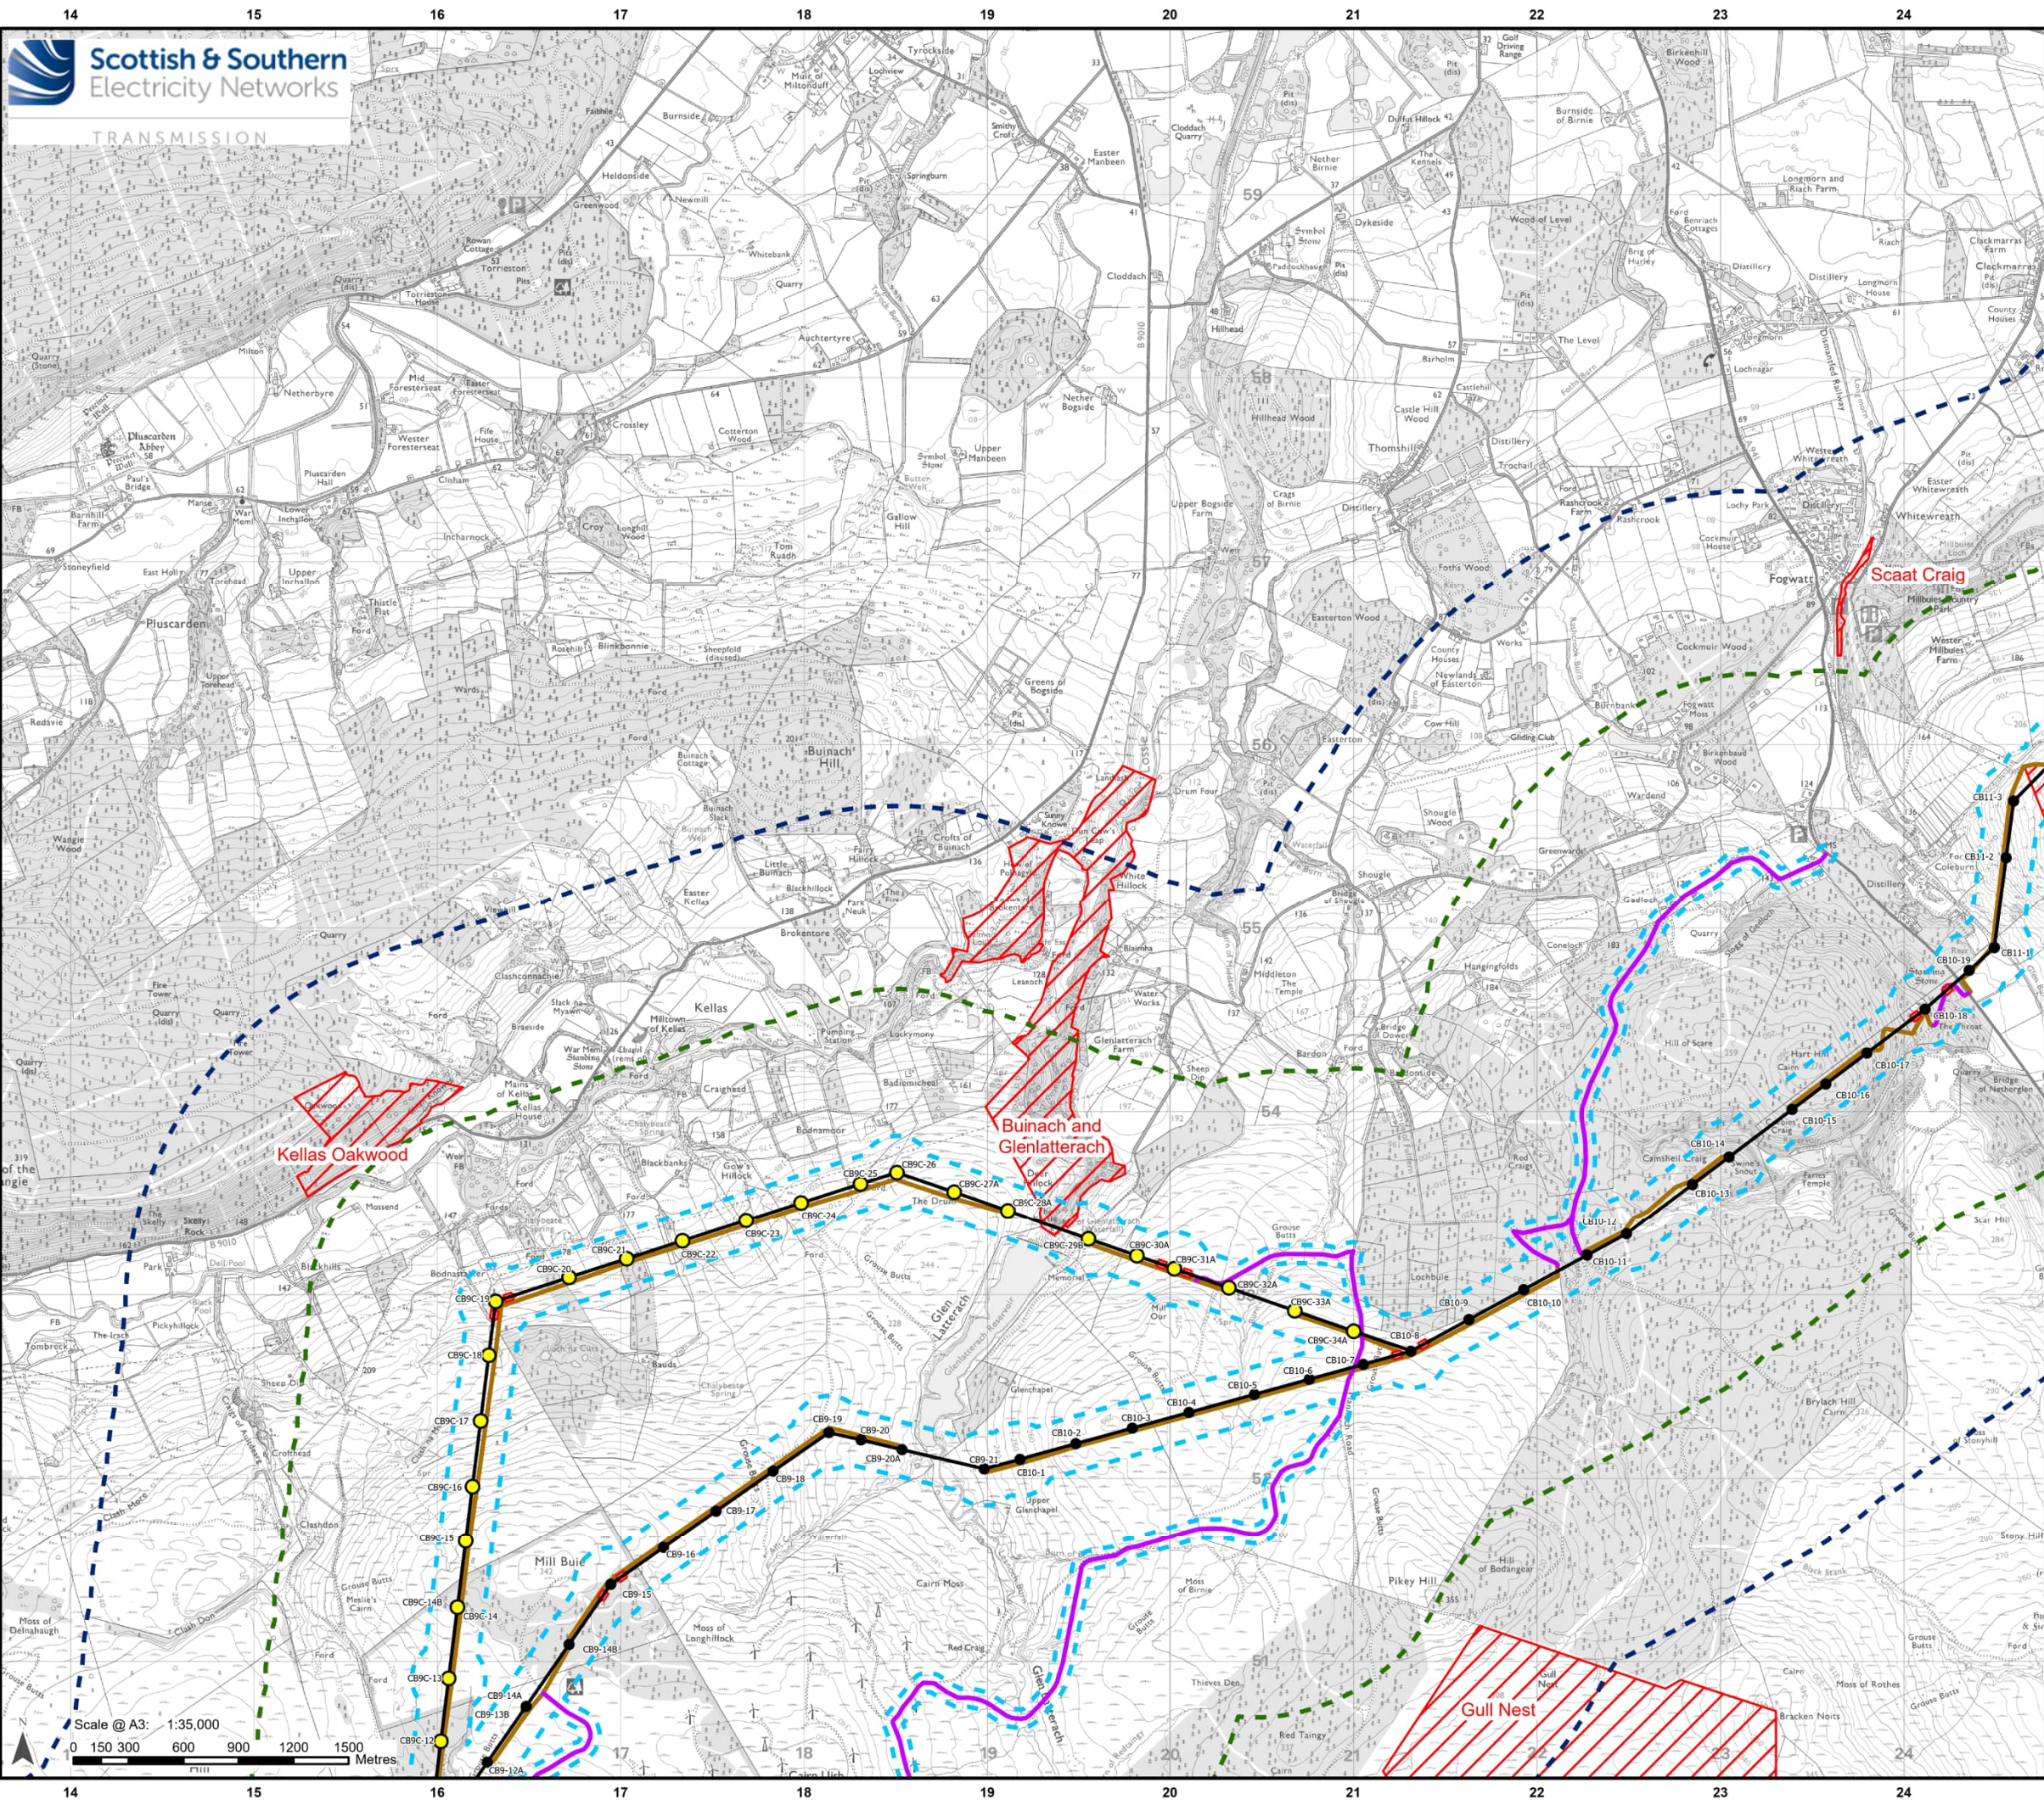

Legend

Buffer 1 km

Buffer 2 km

Development for which Section 37 Consent is Sought

Proposed OHL Alignment - 400 kV

Proposed Tower - 400 kV (with tower number)

Proposed Tower - Kellas Alternative Alignment

Limit of Deviation

Ancillary Development


Proposed Conductor Pulling Area (EPZ)

Proposed New Access (Temporary/Permanent)


Existing Access Upgrade

National, Local / Non-statutory Designated Site

Site of Special Scientific Interest

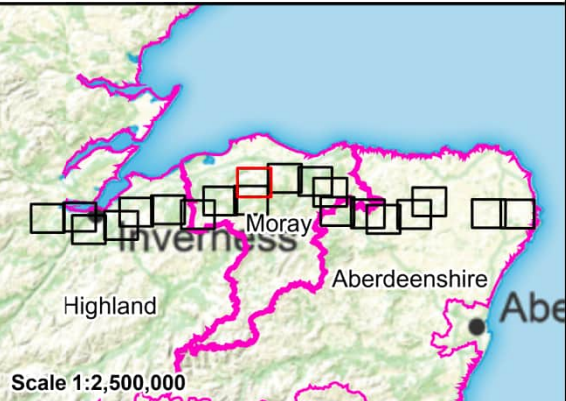

Reproduced by permission of Ordnance Survey. Crown copyright and database right 2025 all rights reserved. Ordnance Survey Licence number AC0000813445. Contains public sector information licensed under the Open Government Licence v3.0. Permission is granted to electronically copy and to print the content in hard copy for the purpose of placing an order. Data reproduced with the permission of RSPB. © Crown Copyright. Ordnance Survey licence number 100021767 (2025). SSSEN Transmission take no responsibility for the release or accuracy of latest version Basemaps from Ordnance Survey	
Project:	Beaulieu to Blackhillock to New Deer to Peterhead 400kV OHL Project
Title:	Figure 8.2 - National, Local / Non-statutory Designated Sites Page 10 of 20
Drawn by:	MAL
Date:	01/10/2025
Drawing:	B2P-WSP-DA-70092380-115

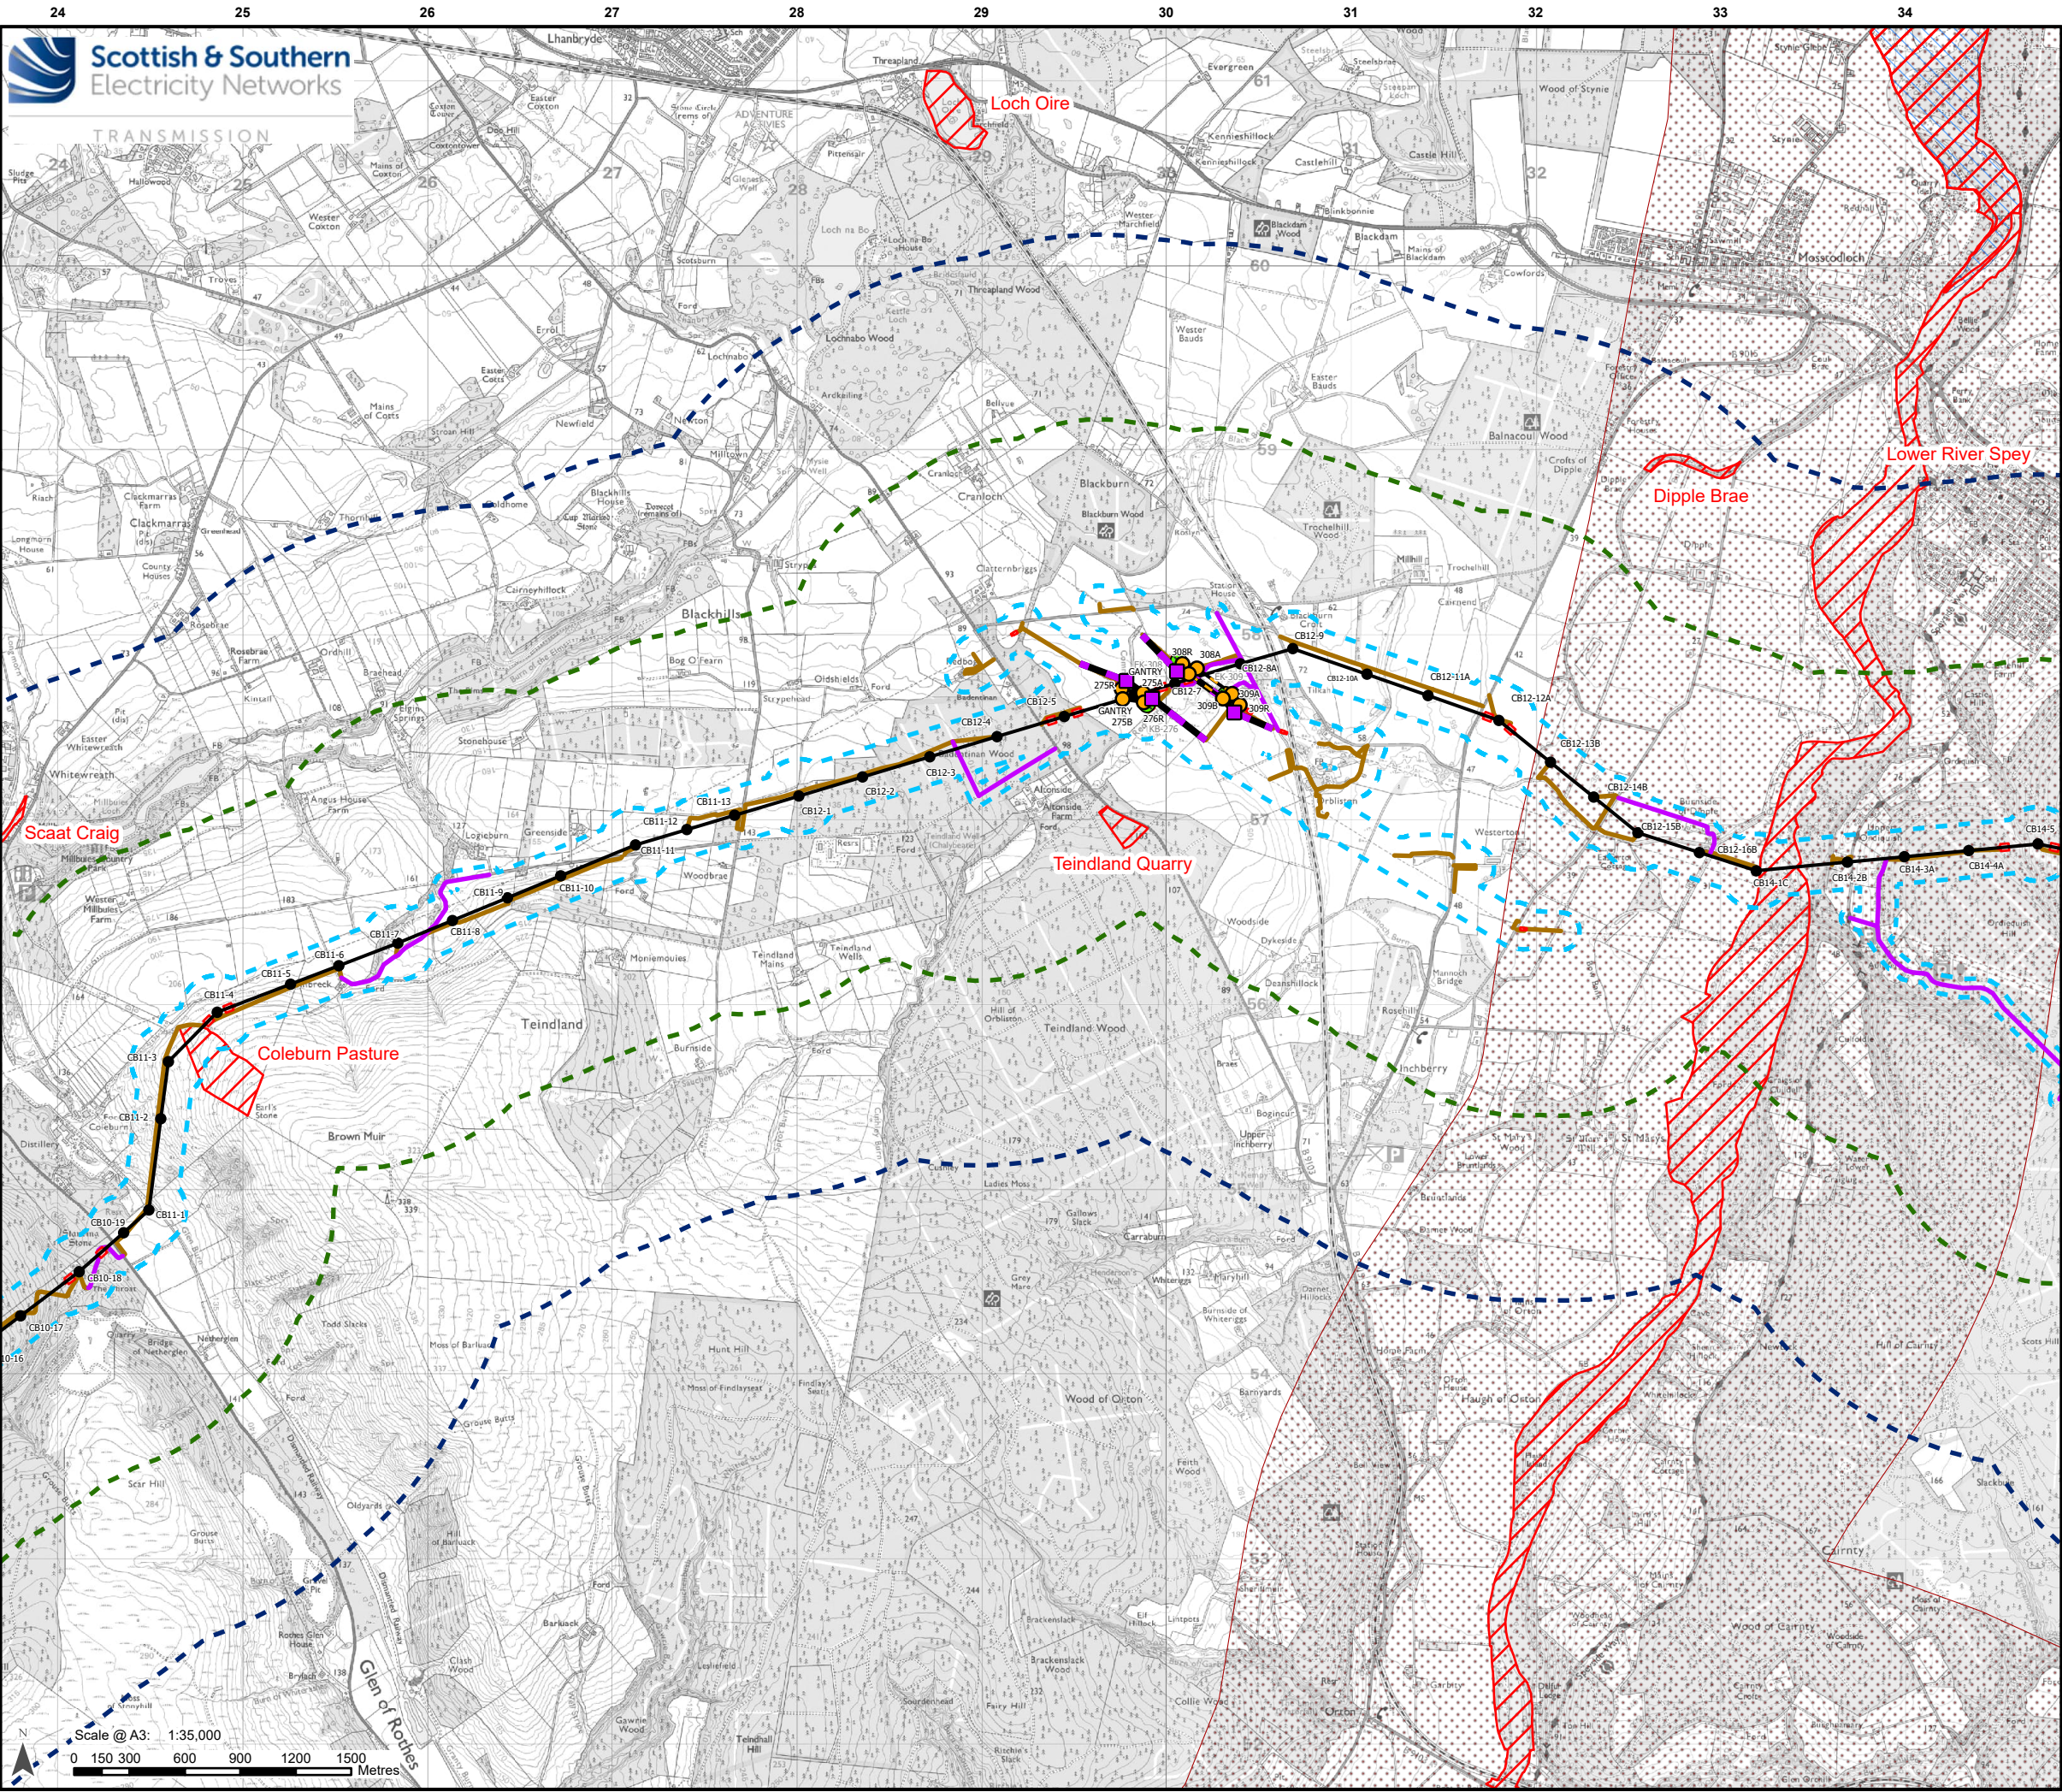

Legend

Buffer 1 km

Buffer 2 km

Development for which Section 37 Consent is Sought

Proposed OHL Alignment - 400 kV

Temporary OHL Diversion

Proposed Alignment - Existing OHL Works (275 kV Realignment and Crossings)

Proposed Tower - 400 kV (with tower number)

Proposed Tower - Existing OHL Works (275 kV Realignment and Crossing)

Proposed Tower - Temporary

Limit of Deviation

Ancillary Development

Tower to be Removed

Proposed Conductor Pulling Area (EPZ)

Proposed New Access (Temporary/Permanent)


Existing Access Upgrade

National, Local / Non-statutory Designated Site

Site of Special Scientific Interest


Important Bird Area

Buglife B-Line

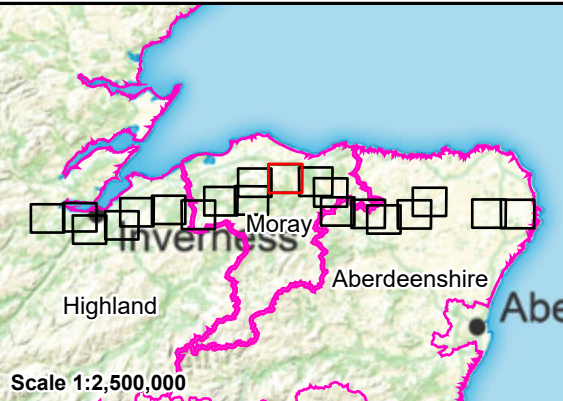

Reproduced by permission of Ordnance Survey/Crown copyright and database right 2025 all rights reserved. Ordnance Survey Licence number A0000033465.
Contains public sector information licensed under the Open Government Licence v3.0
Permission is granted to electronically copy and to print the content in hard copy for the purpose of placing an order.
Data reproduced with the permission of RSPB. © Crown Copyright. Ordnance Survey licence number 100021787 (2025).
SSEN Transmission take no responsibility for the release or accuracy of latest version Basemaps from Ordnance Survey

Project:	Beaulieu to Blackhillock to New Deer to Peterhead 400kV OHL Project	
Title:	Figure 8.2 - National, Local / Non-statutory Designated Sites Page 11 of 20	
Drawn by:	MAL	Date: 15/09/2025
Drawing:	B2P-WSP-DA-70092380-115	

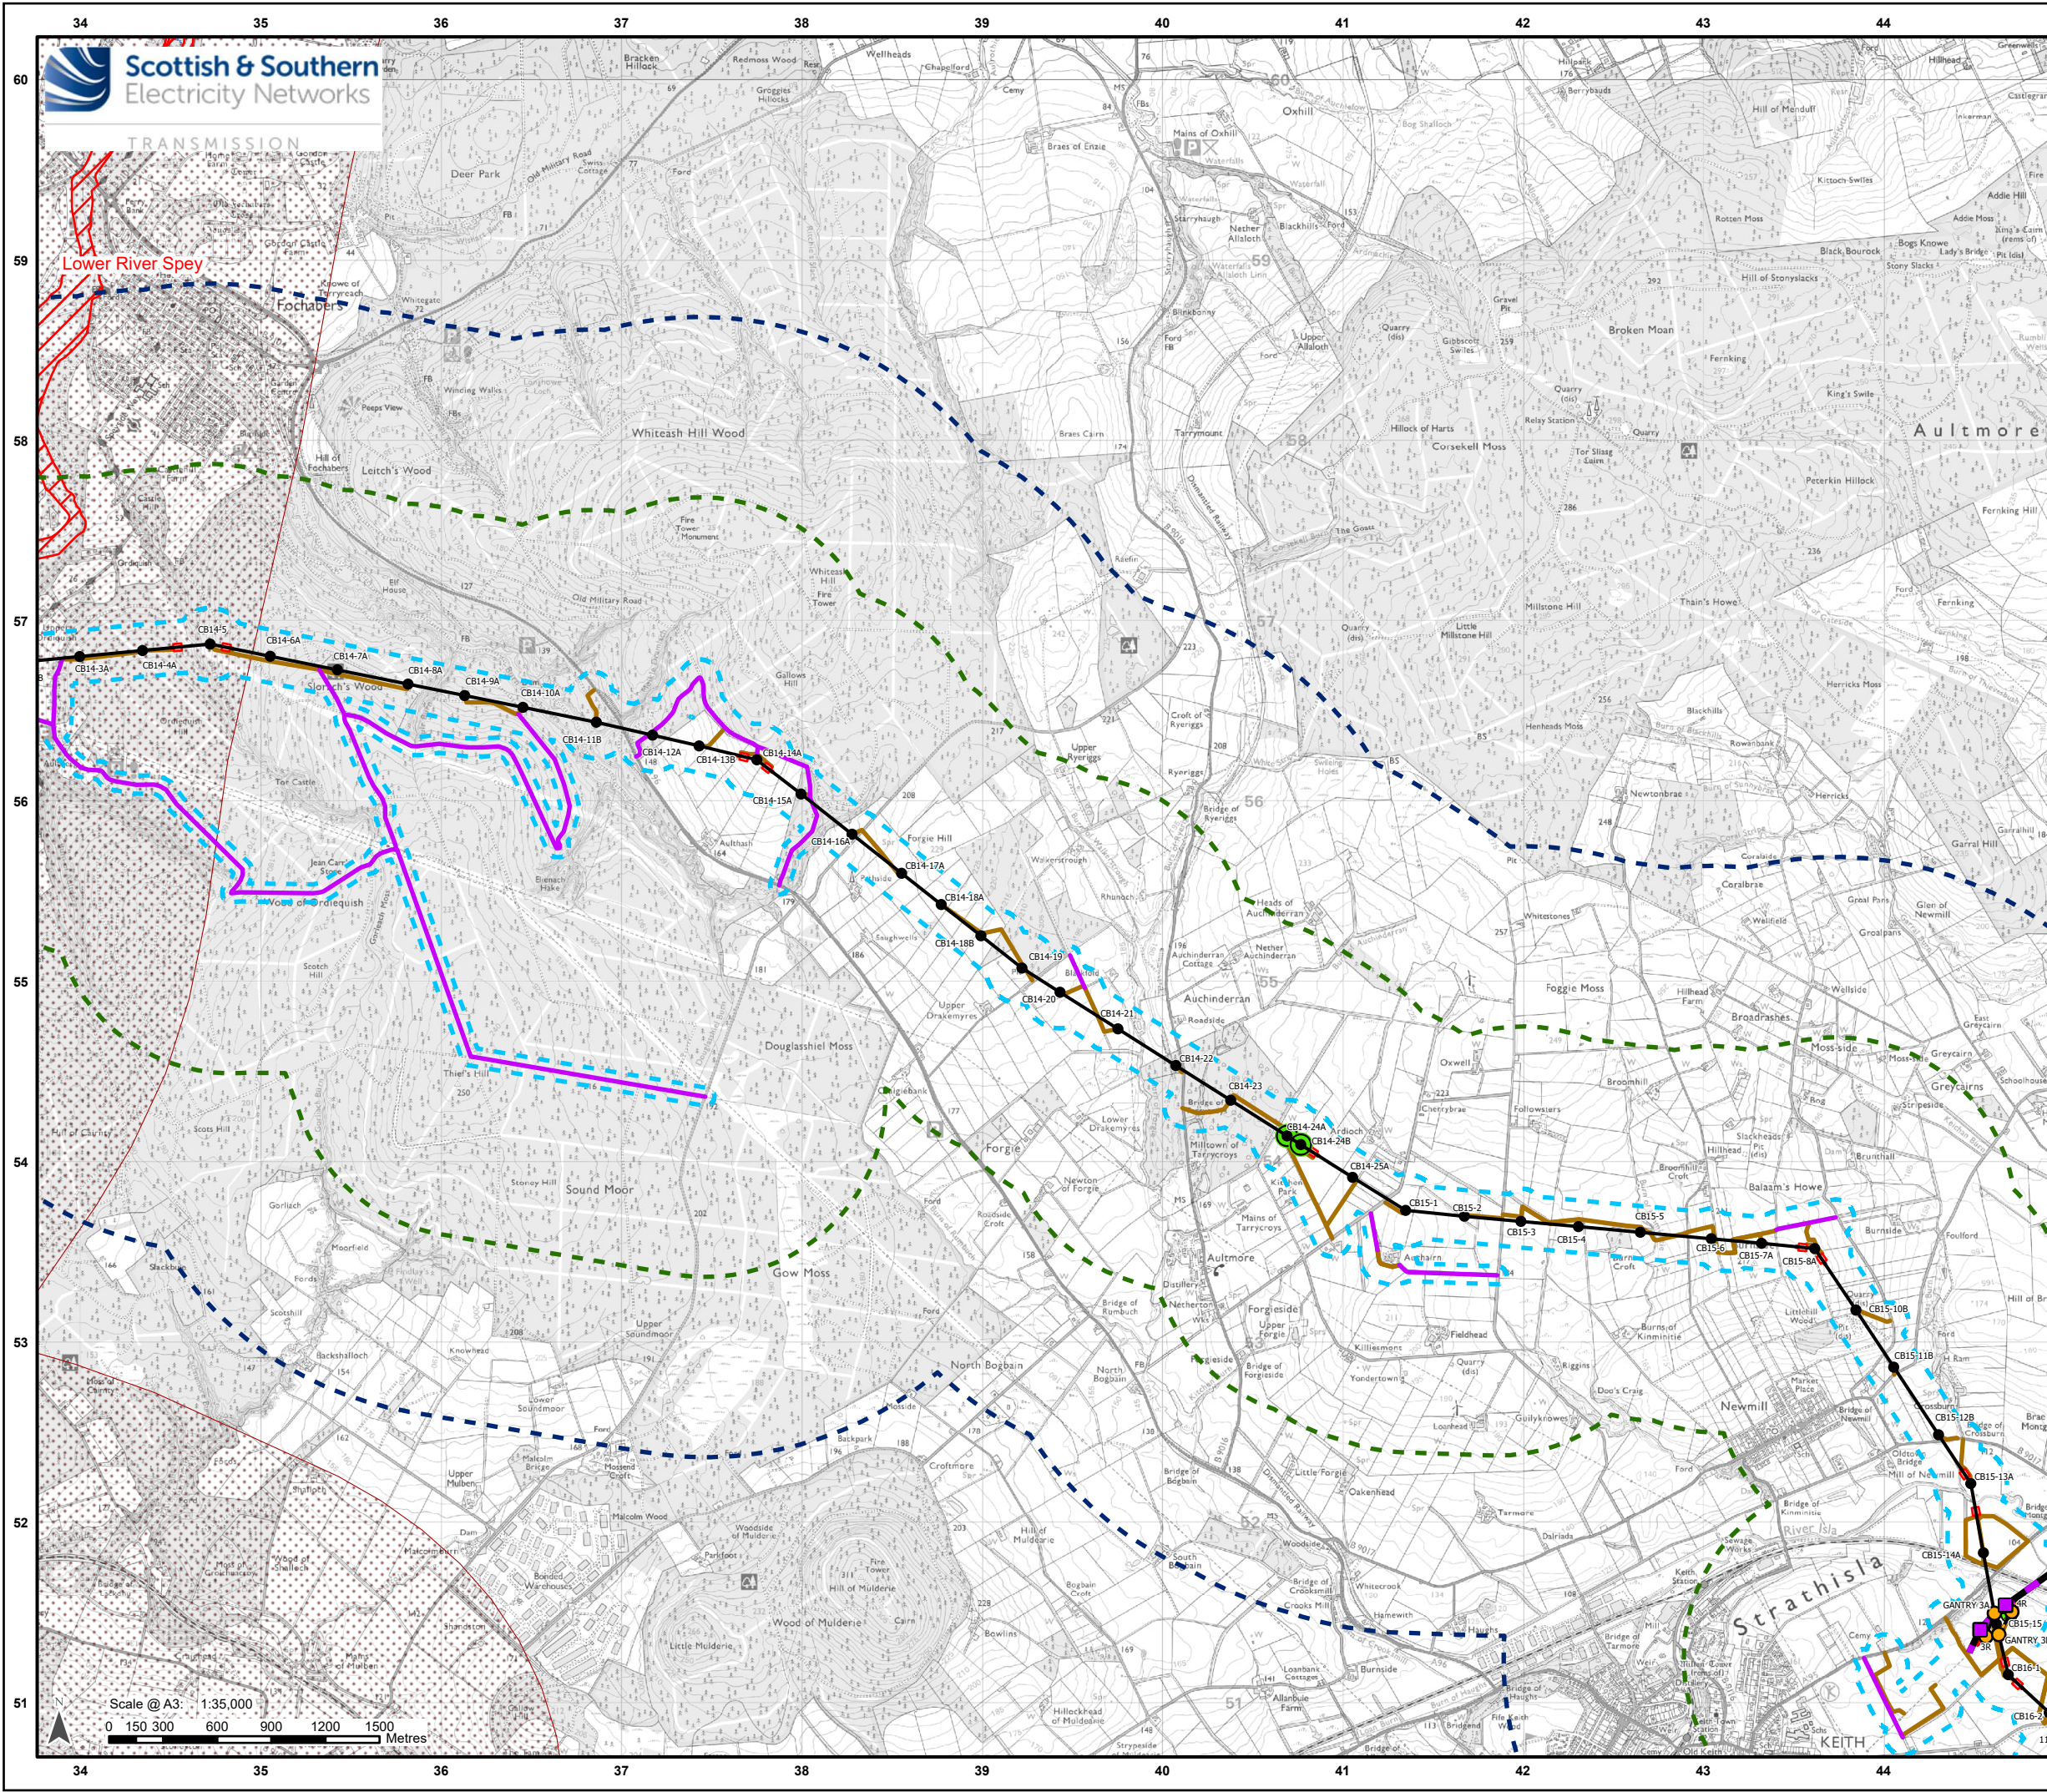

Legend

- Buffer 1 km
- Buffer 2 km

Development for which Section 37 Consent is Sought

- Proposed OHL Alignment - 400 kV
- Temporary OHL Diversion
- Proposed Alignment - Existing OHL Works (275 kV Realignment and Crossings)
- Proposed Tower - 400 kV (with tower number)
- Proposed Tower - Existing OHL Works (275 kV Realignment and Crossing)
- Proposed Tower - Temporary
- Transposition Towers
- Limit of Deviation

Ancillary Development

- Tower to be Removed
- Proposed Conductor Pulling Area (EPZ)
- Proposed New Access (Temporary/Permanent)
- Existing Access Upgrade

National, Local / Non-statutory Designated Site

- Site of Special Scientific Interest
- Important Bird Area
- Buglife B-Line

Scale 1:2,500,000

Reproduced by permission of Ordnance Survey. Crown copyright and database right 2025 all rights reserved. Ordnance Survey Licence number A0000033465. Contains public sector information licensed under the Open Government Licence v3.0. Permission is granted to electronically copy and to print the content in hard copy for the purpose of placing an order. Data reproduced with the permission of SSPB. © Crown Copyright. Ordnance Survey Licence number 100021787 (2025). SSEN Transmission take no responsibility for the release or accuracy of latest version Basemaps from Ordnance Survey

Project:	Beaulieu to Blackhillock to New Deer to Peterhead 400kV OHL Project	
Title:	Figure 8.2 - National, Local / Non-statutory Designated Sites Page 12 of 20	
Drawn by:	MAL	Date: 15/09/2025
Drawing:	B2P-WSP-DA-70092380-115	