


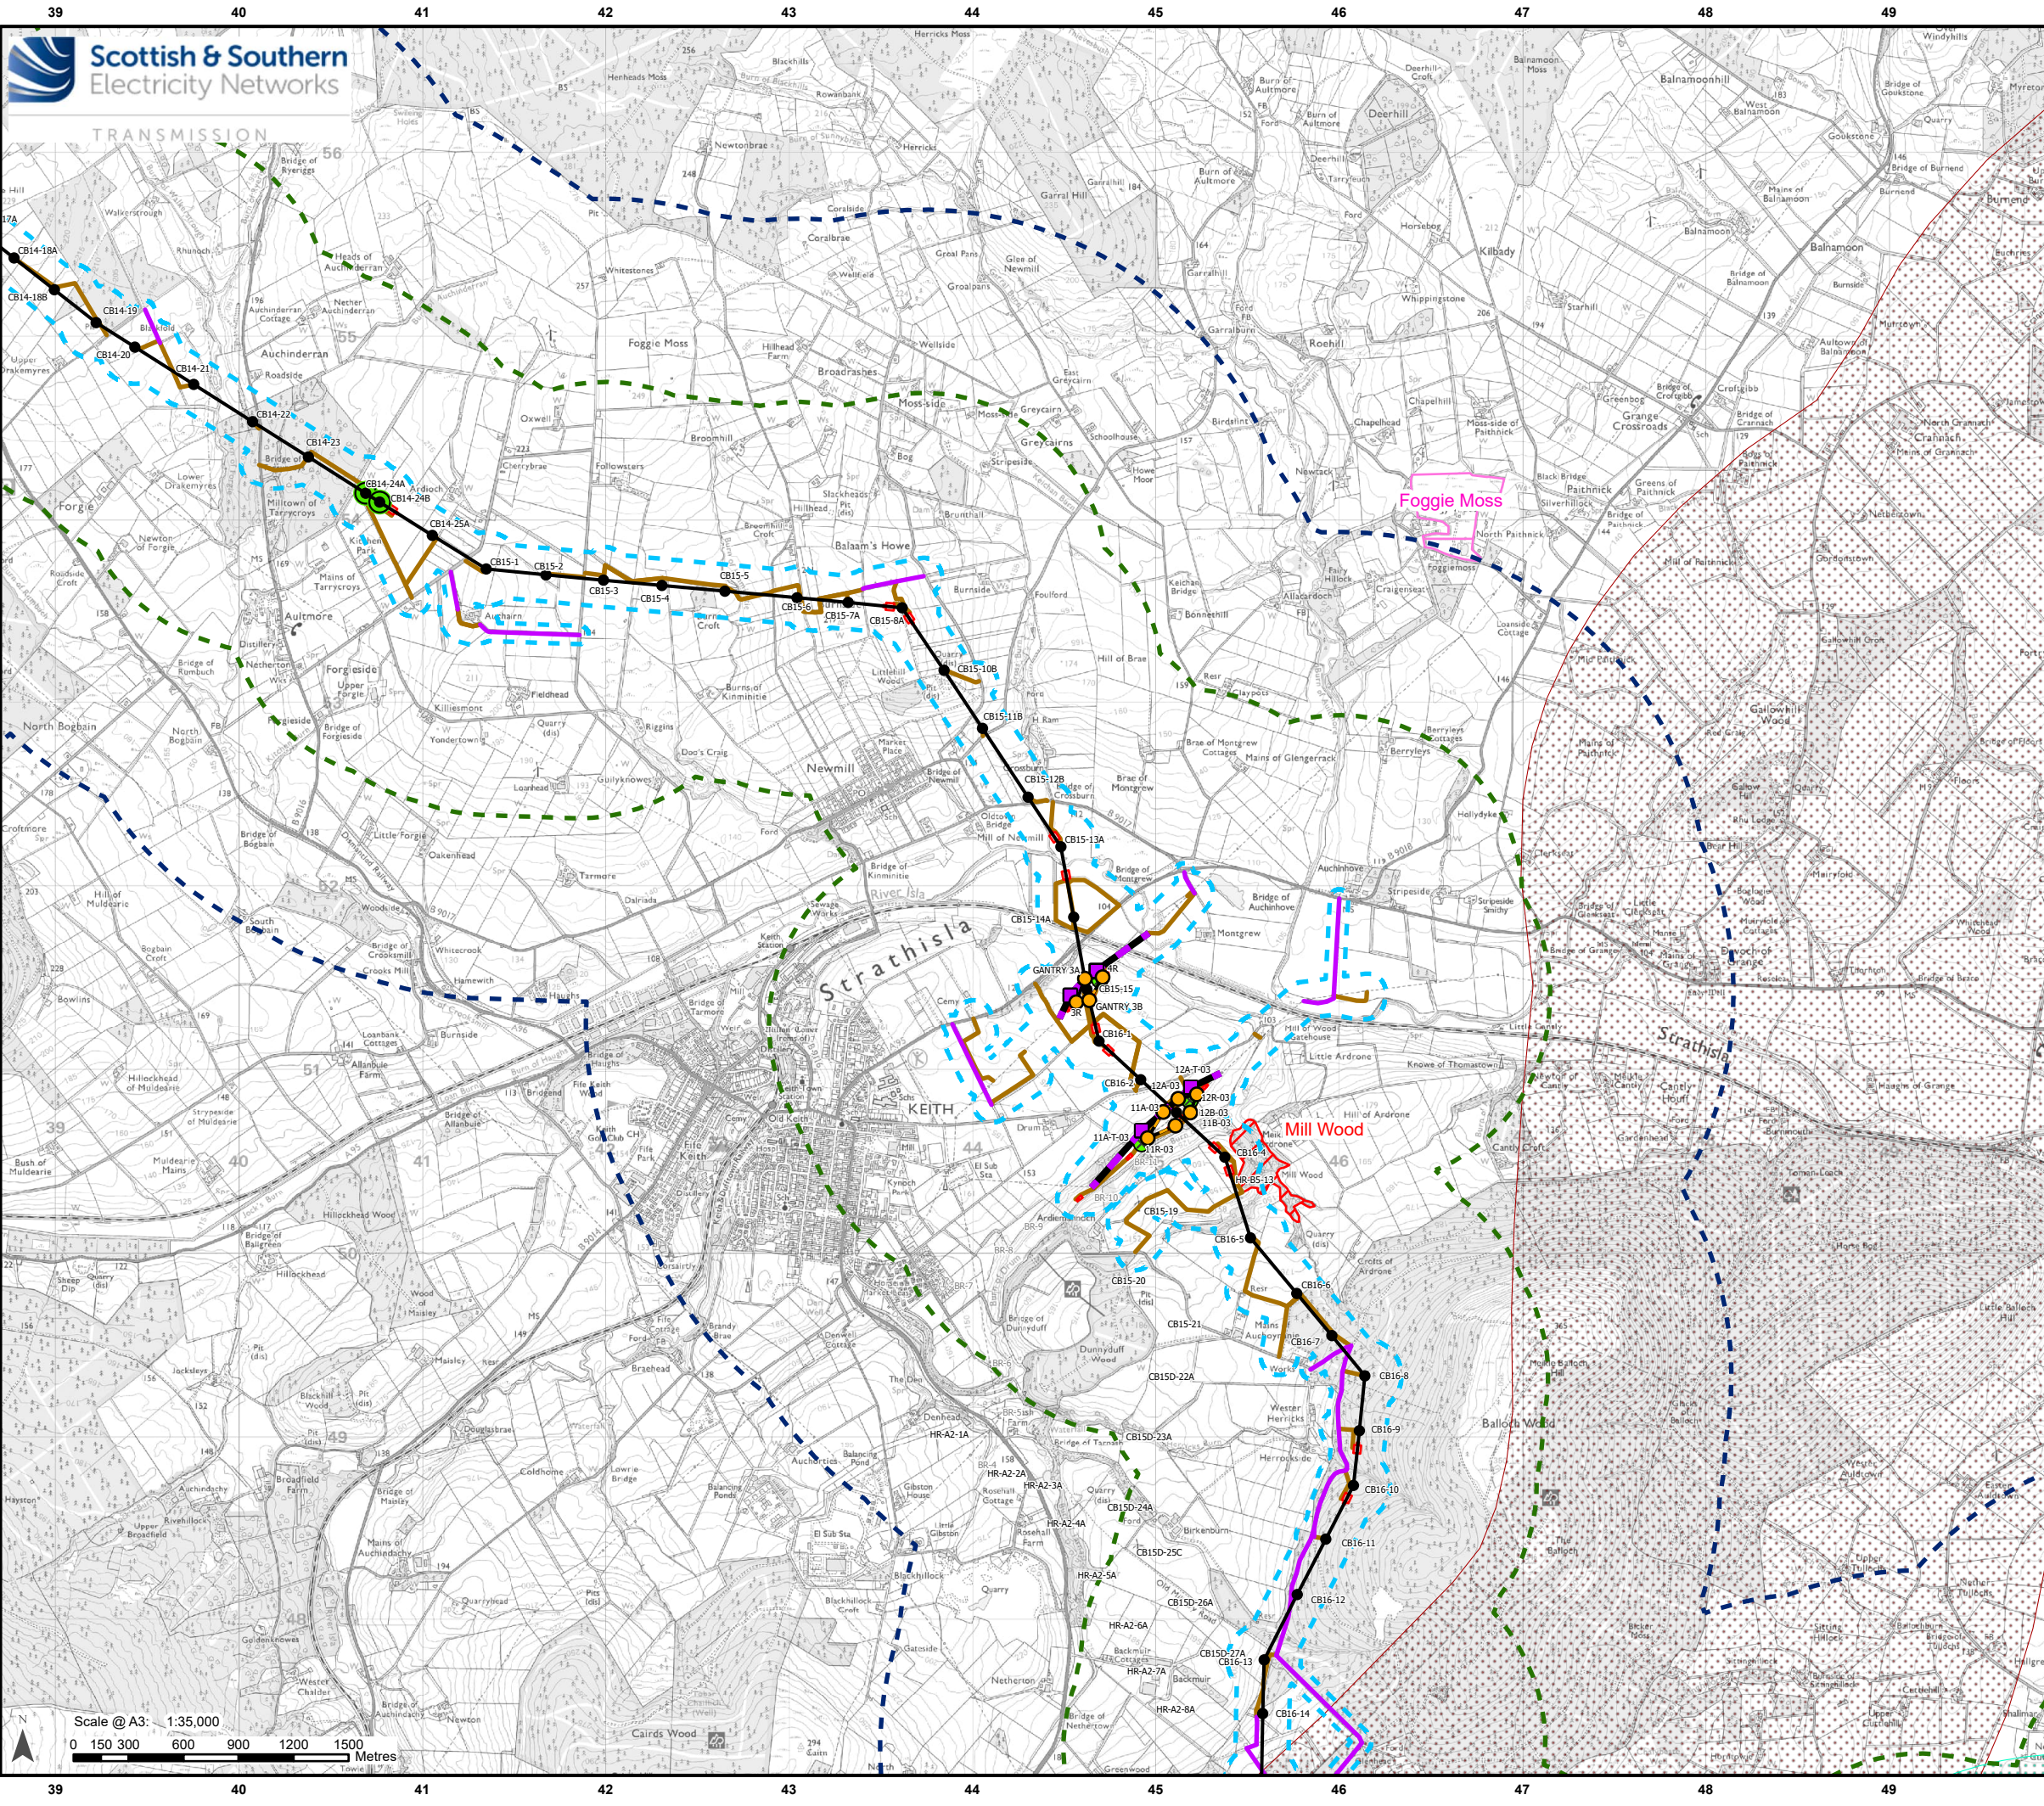

Legend

Buffer 1 km

Buffer 2 km

Development for which Section 37 Consent is Sought

Proposed OHL Alignment - 400 kV

Temporary OHL Diversion

Proposed Alignment - Existing OHL Works (275 kV Realignment and Crossings)

Proposed Tower - 400 kV (with tower number)

Proposed Tower - Existing OHL Works (275 kV Realignment and Crossing)

Proposed Tower - Temporary

Transposition Towers

Limit of Deviation

Ancillary Development

Tower to be Removed

Proposed Conductor Pulling Area (EPZ)

Proposed New Access (Temporary/Permanent)

Existing Access Upgrade

National, Local / Non-statutory Designated Site

Site of Special Scientific Interest

Local Nature Conservation Site


Wildcat Priority Area

Buglife B-Line

Scale 1:2,500,000

Reproduced by permission of Ordnance Survey/Crown copyright and database right 2025 all rights reserved. Ordnance Survey Licence number A0000083465.
Contains public sector information licensed under the Open Government Licence v3.0
Permission is granted to electronically copy and to print the content in hard copy for the purpose of placing an order.
Data reproduced with the permission of BSB. © Crown Copyright. Ordnance Survey licence number 100021767 (2025).
SSN Transmission take no responsibility for the release or accuracy of latest version Basemaps from Ordnance Survey

Project:	Beaulieu to Blackhillock to New Deer to Peterhead 400kV OHL Project	
Title:	Figure 8.2 - National, Local / Non-statutory Designated Sites Page 13 of 20	
Drawn by:	MAL	Date: 15/09/2025
Drawing:	B2P-WSP-DA-70092380-115	

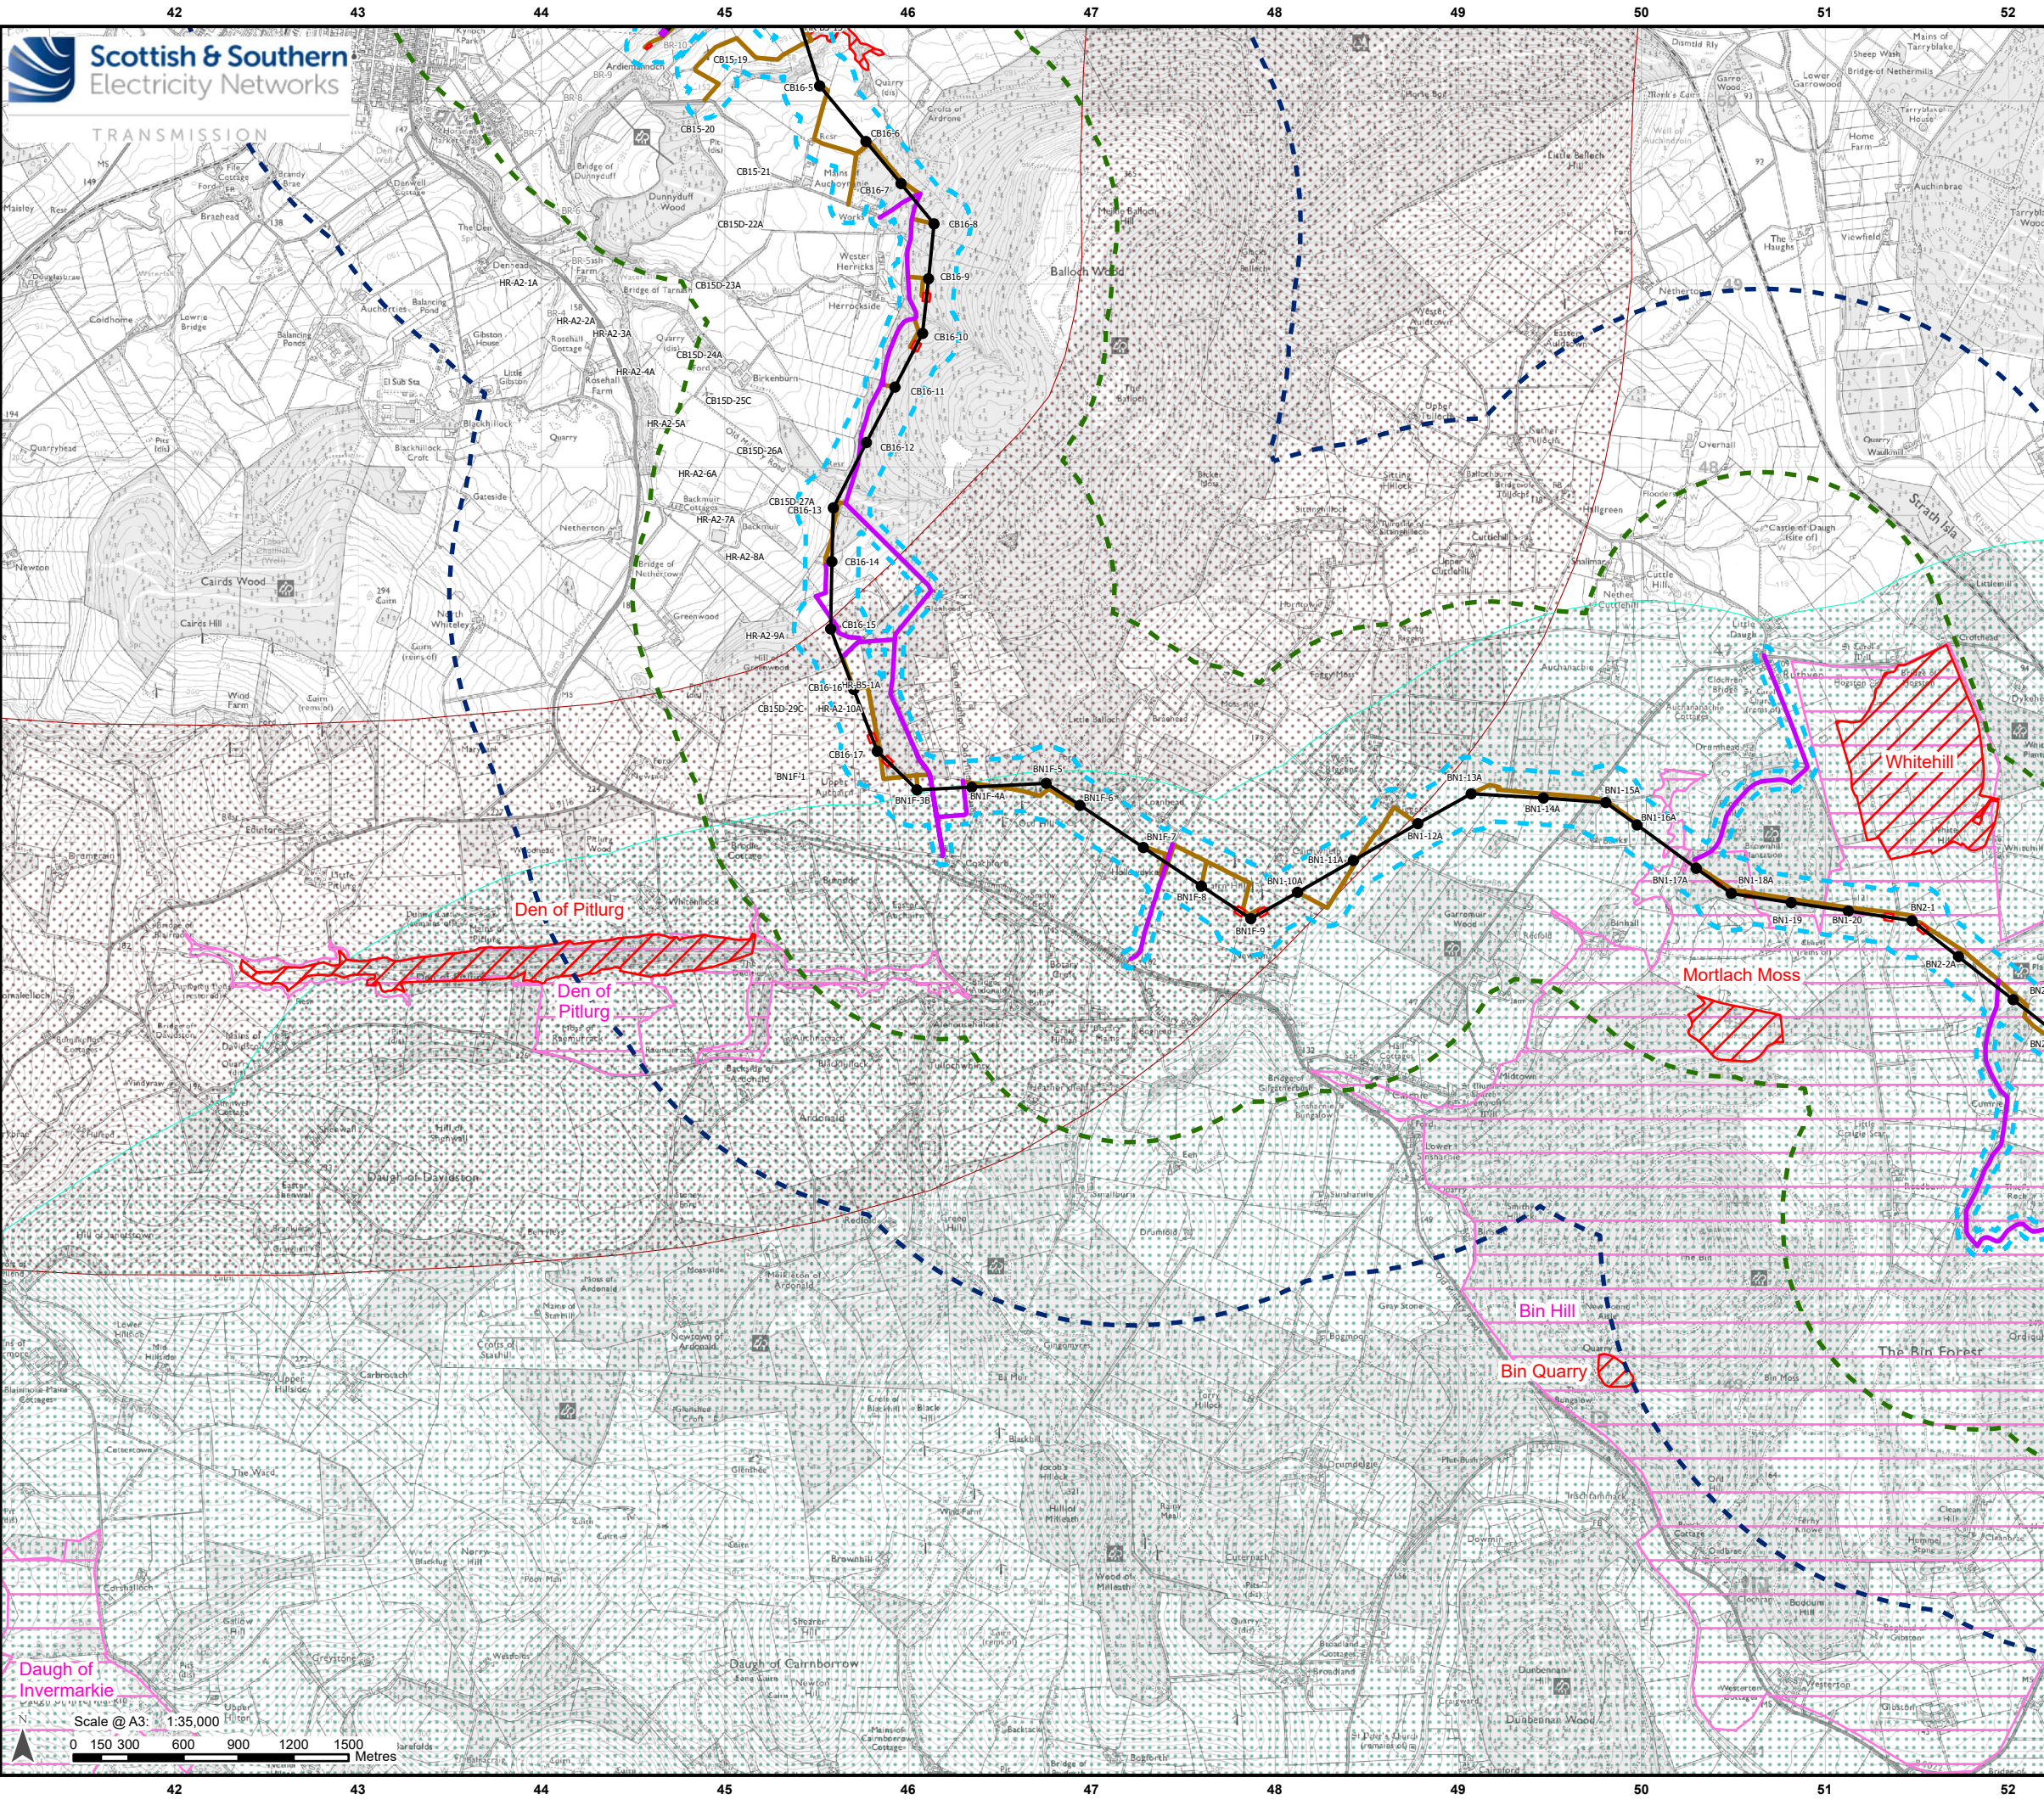

Legend

- Buffer 1 km
- Buffer 2 km

Development for which Section 37 Consent is Sought

- Proposed OHL Alignment - 400 kV
- Temporary OHL Diversion
- Proposed Tower - 400 kV (with tower number)
- Limit of Deviation

Ancillary Development

- Proposed Conductor Pulling Area (EPZ)
- Proposed New Access (Temporary/Permanent)
- Existing Access Upgrade

National, Local / Non-statutory Designated Site

- Site of Special Scientific Interest
- Local Nature Conservation Site
- Wildcat Priority Area
- Buglife B-Line

Scale 1:2,500,000


Reproduced by permission of Ordnance Survey/Crown copyright and database right 2025 all rights reserved. Ordnance Survey Licence number A0000033465. Contains public sector information licensed under the Open Government Licence v3.0. Permission is granted to electronically copy and to print the content in hard copy for the purpose of placing an order. Data reproduced with the permission of RSPB. © Crown Copyright. Ordnance Survey licence number 100021787 (2025). SSSEN Transmission take no responsibility for the release or accuracy of latest version Basemaps from Ordnance Survey

Project: Beaulieu to Blackhillock to New Deer to Peterhead 400kV OHL Project

Title: Figure 8.2 - National, Local / Non-statutory Designated Sites
Page 14 of 20

Drawn by: MAL **Date:** 15/09/2025

Drawing: B2P-WSP-DA-70092380-115

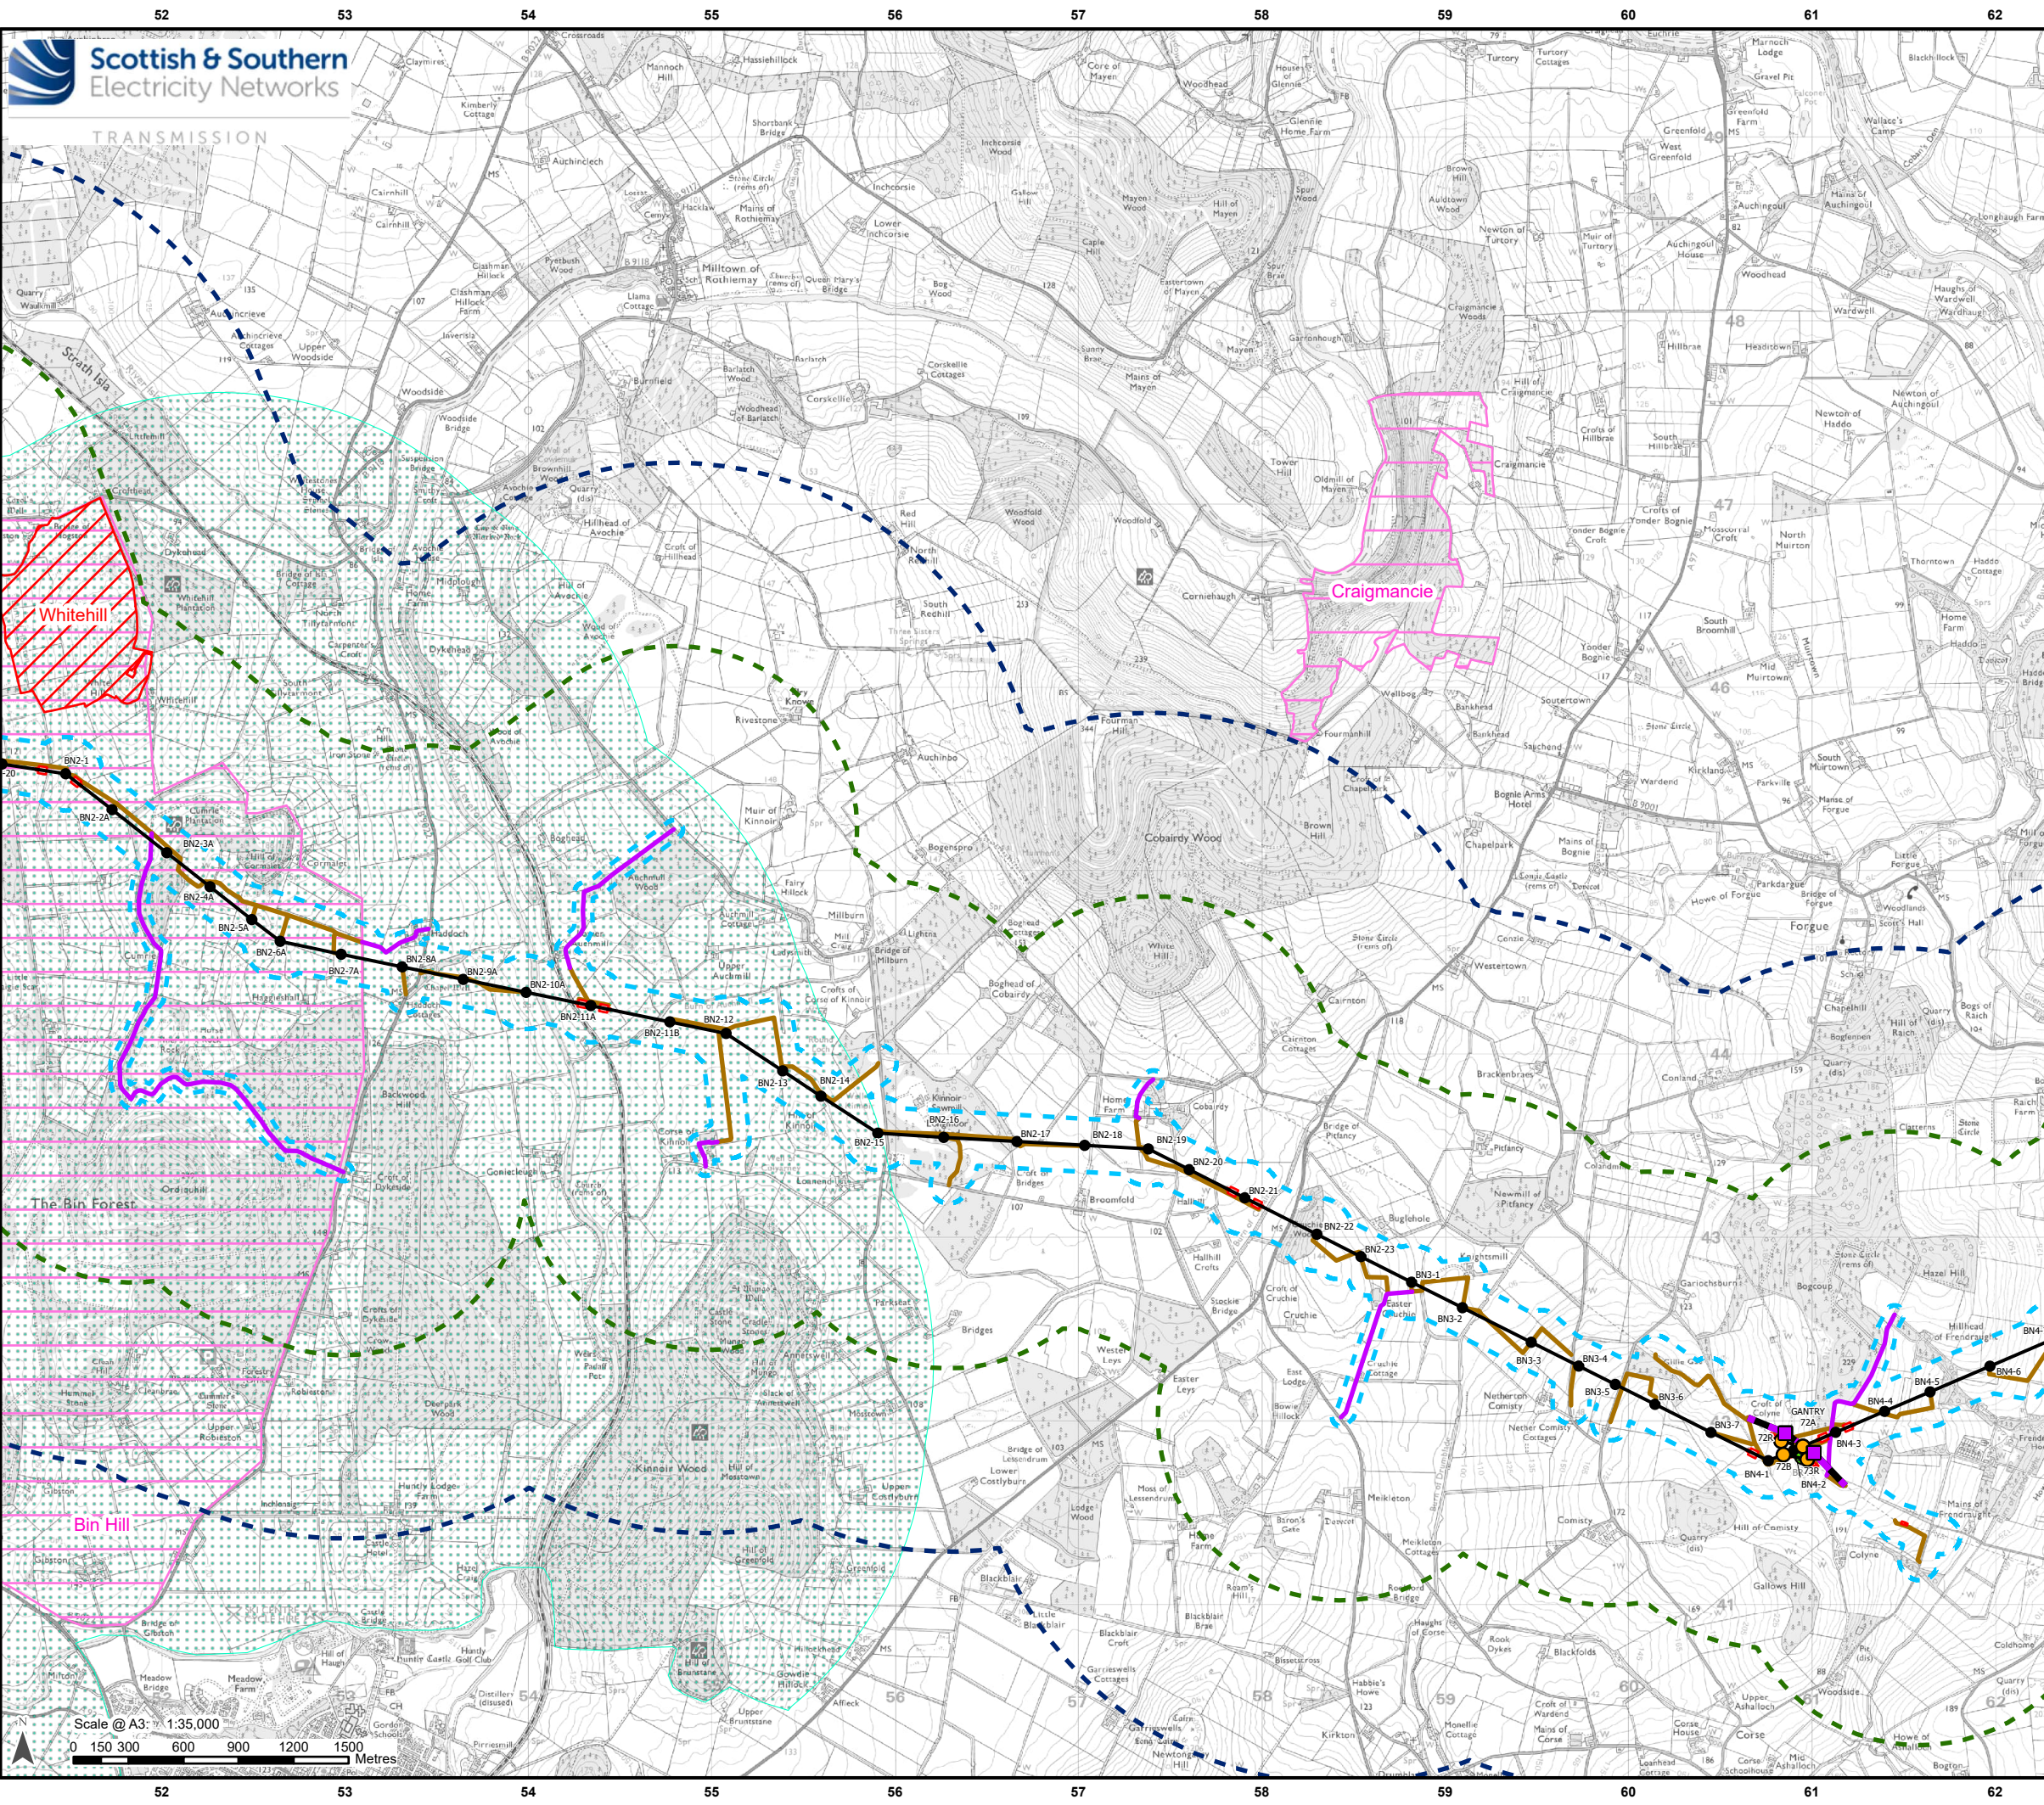

Legend

- Buffer 1 km
- Buffer 2 km

Development for which Section 37 Consent is Sought

- Proposed OHL Alignment - 400 kV
- Temporary OHL Diversion
- Proposed Alignment - Existing OHL Works (275 kV Realignment and Crossings)
- Proposed Tower - 400 kV (with tower number)
- Proposed Tower - Existing OHL Works (275 kV Realignment and Crossing)
- Proposed Tower - Temporary
- Limit of Deviation

Ancillary Development

- Tower to be Removed
- Proposed Conductor Pulling Area (EPZ)
- Proposed New Access (Temporary/Permanent)
- Existing Access Upgrade

National, Local / Non-statutory Designated Site

- Site of Special Scientific Interest
- Local Nature Conservation Site
- Wildcat Priority Area

Scale 1:2,500,000


Reproduced by permission of Ordnance Survey/Crown copyright and database right 2025 all rights reserved. Ordnance Survey Licence number A0000033465. Contains public sector information licensed under the Open Government Licence v3.0. Permission is granted to electronically copy and to print the content in hard copy for the purpose of placing an order. Data reproduced with the permission of RSPB. © Crown Copyright. Ordnance Survey licence number 100021787 (2025). SSSEN Transmission take no responsibility for the release or accuracy of latest version Basemaps from Ordnance Survey

Project: Beaulieu to Blackhillock to New Deer to Peterhead 400kV OHL Project

Title: Figure 8.2 - National, Local / Non-statutory Designated Sites
Page 15 of 20

Drawn by: MAL Date: 15/09/2025

Drawing: B2P-WSP-DA-70092380-115

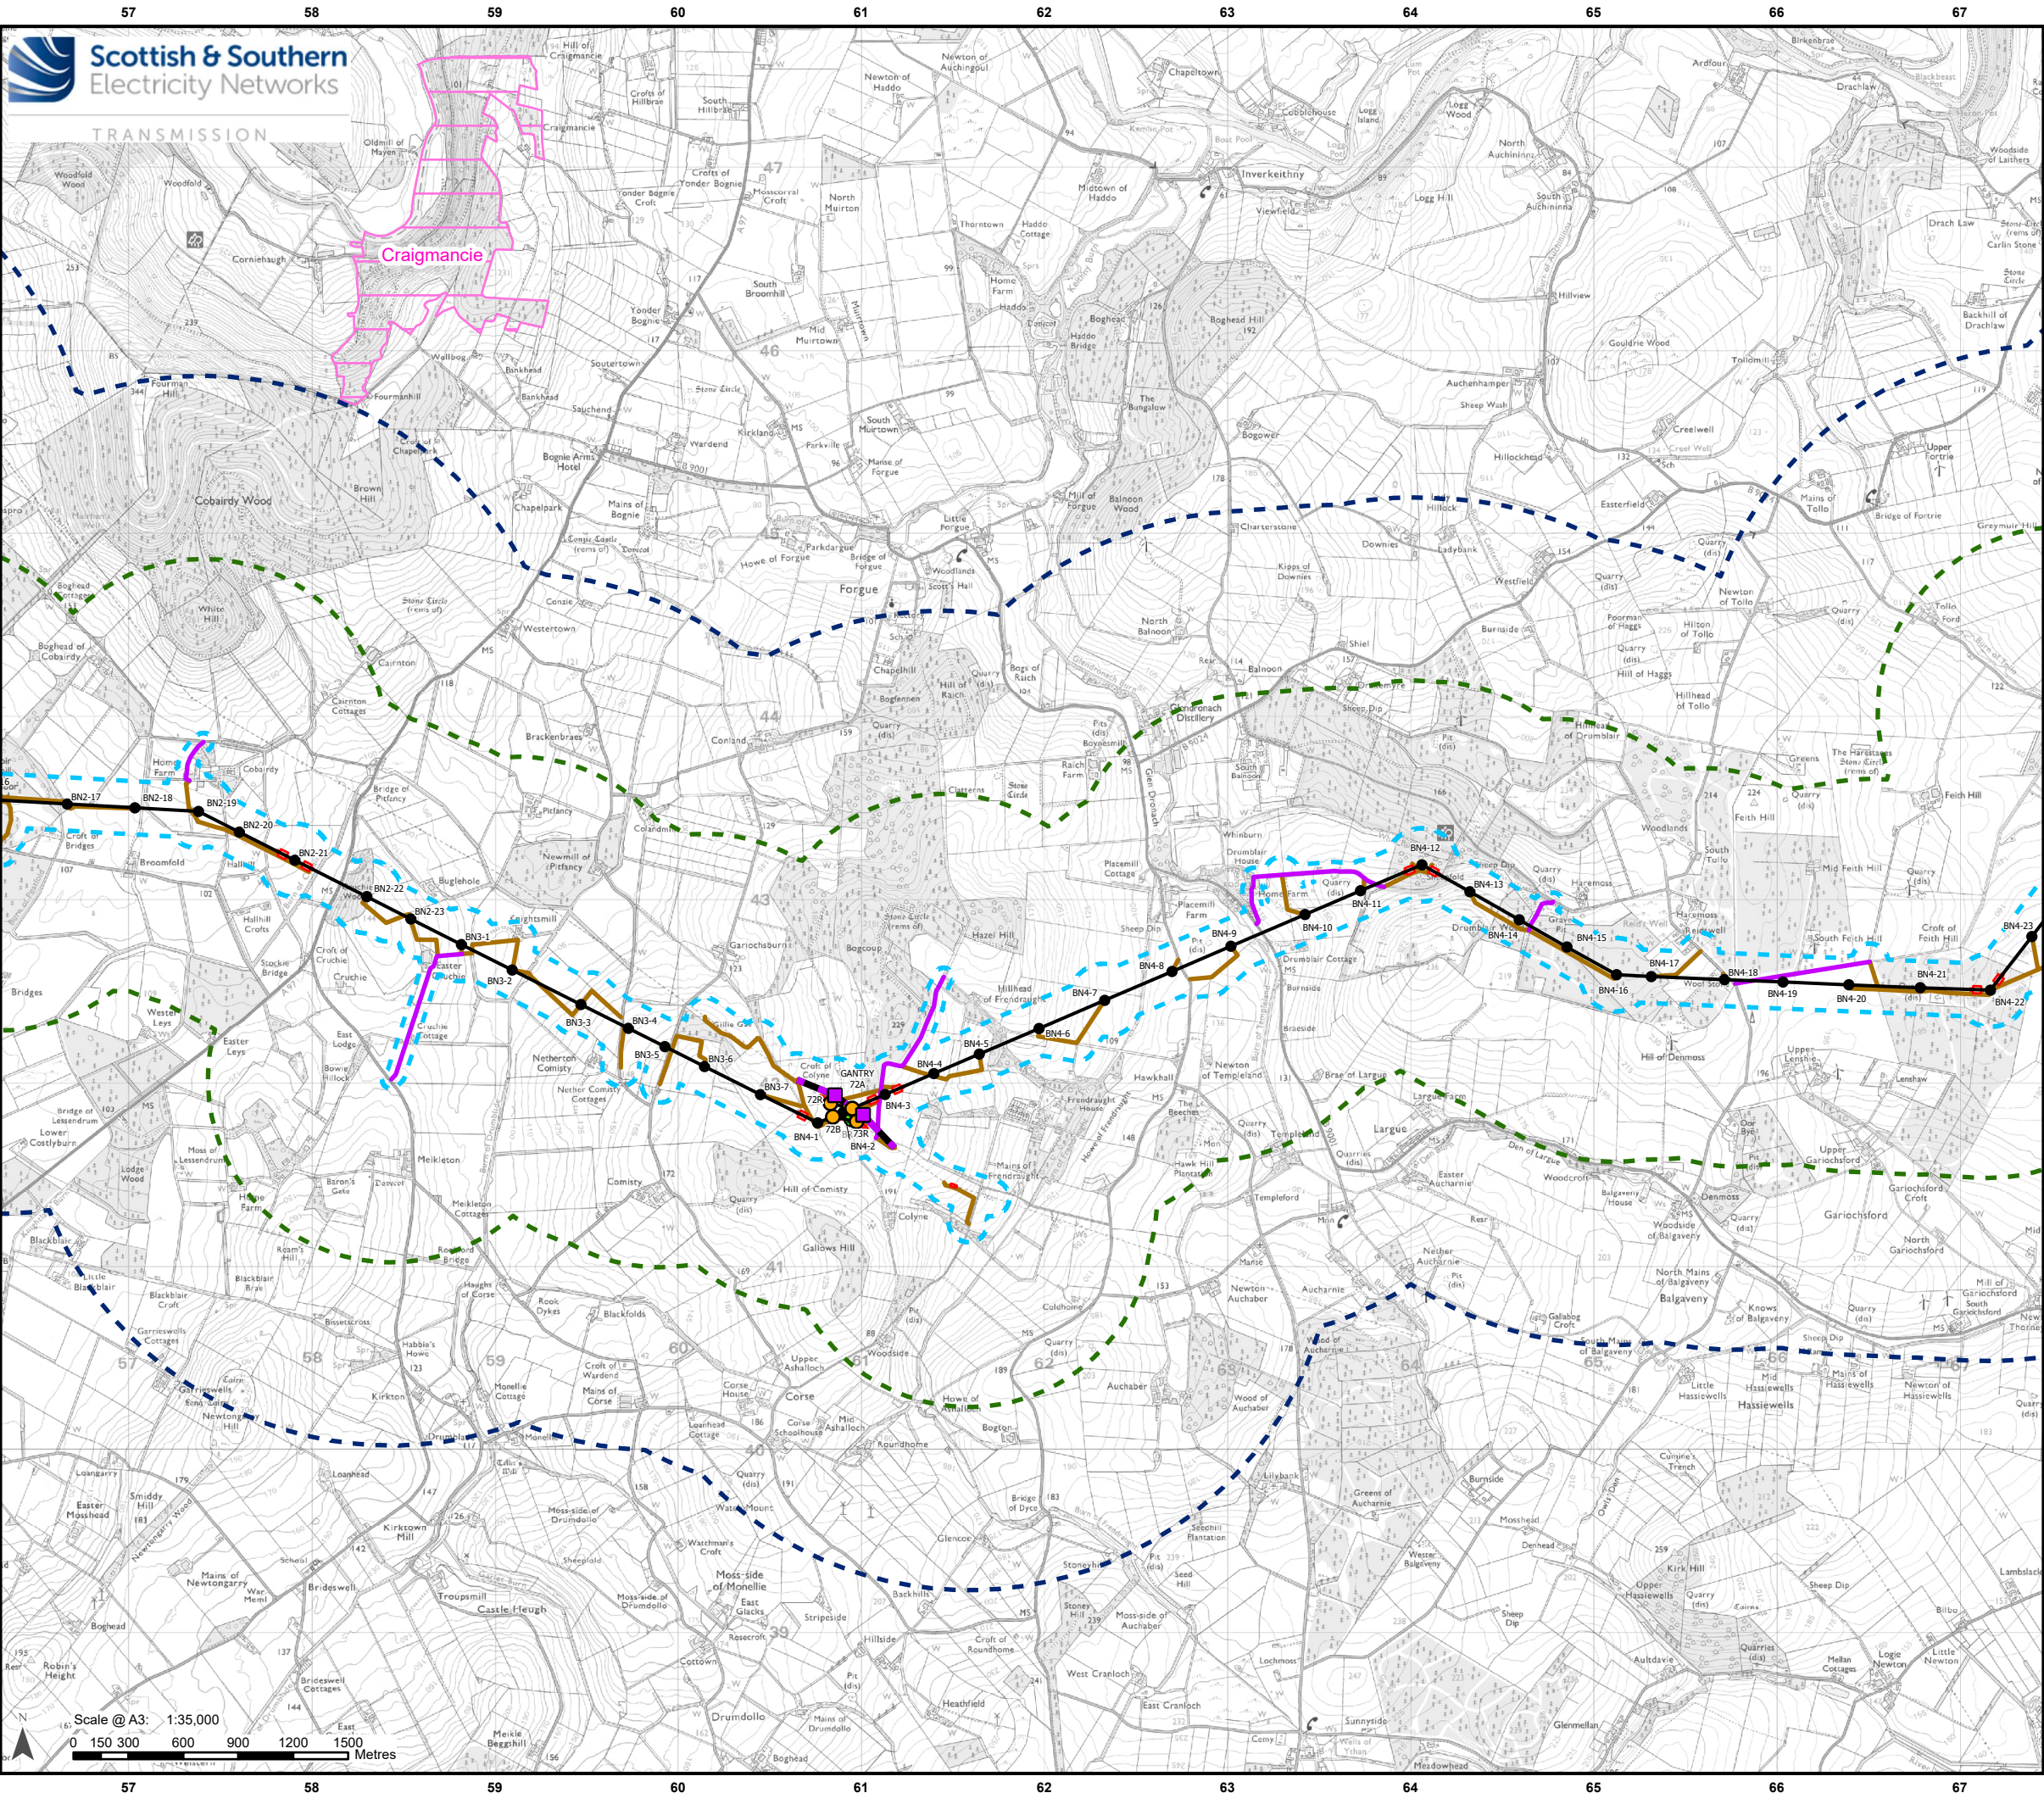

Legend

- Buffer 1 km
- Buffer 2 km

Development for which Section 37 Consent is Sought

- Proposed OHL Alignment - 400 kV
- Temporary OHL Diversion
- Proposed Alignment - Existing OHL Works (275 kV Realignment and Crossings)
- Proposed Tower - 400 kV (with tower number)
- Proposed Tower - Existing OHL Works (275 kV Realignment and Crossing)
- Proposed Tower - Temporary
- Limit of Deviation

Ancillary Development

- Tower to be Removed
- Proposed Conductor Pulling Area (EPZ)
- Proposed New Access (Temporary/Permanent)
- Existing Access Upgrade

National, Local / Non-statutory Designated Site

- Local Nature Conservation Site

Scale 1:2,500,000

Highland
Moray
Aberdeenshire
Aberdeen

Project: Beauly to Blackhillock to New Deer to Peterhead 400kV OHL Project

Title: Figure 8.2 - National, Local / Non-statutory Designated Sites
Page 16 of 20

Drawn by: MAL **Date:** 15/09/2025

Drawing: B2P-WSP-DA-70092380-115