


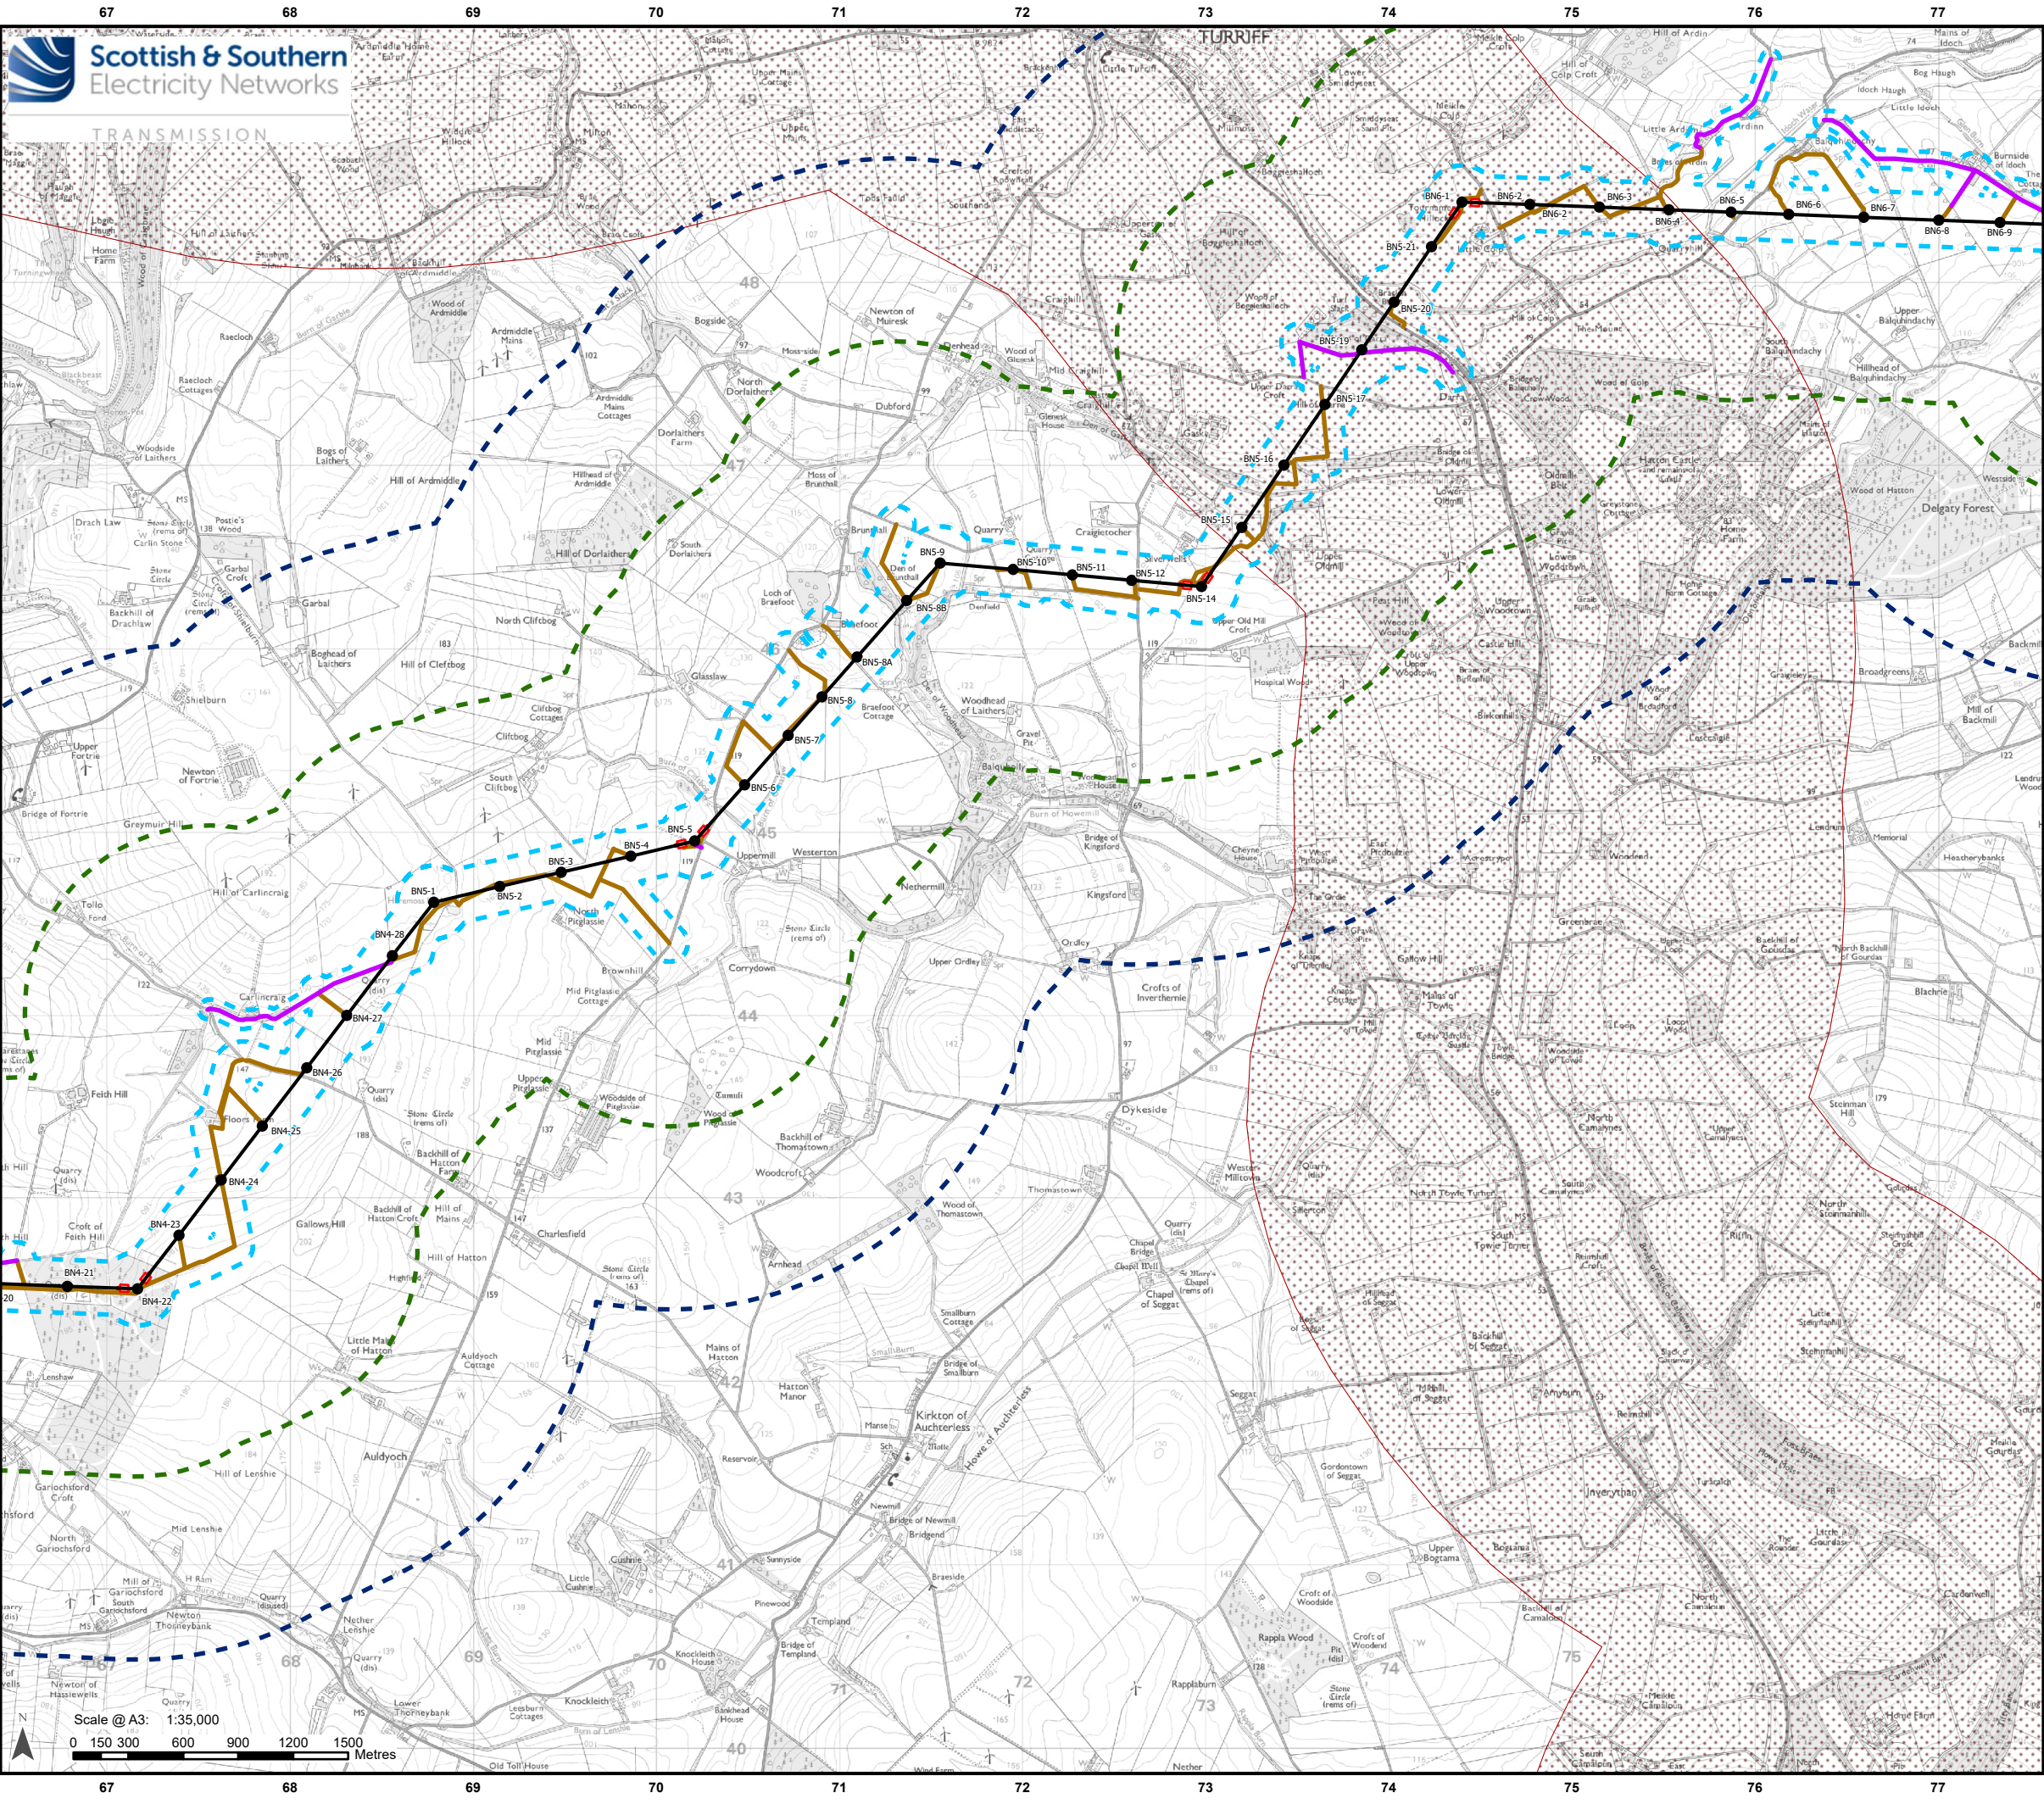

Legend

- Buffer 1 km
- Buffer 2 km

Development for which Section 37 Consent is Sought

- Proposed OHL Alignment - 400 kV
- Proposed Tower - 400 kV (with tower number)
- Limit of Deviation

Ancillary Development

- Proposed Conductor Pulling Area (EPZ)
- Proposed New Access (Temporary/Permanent)
- Existing Access Upgrade

National, Local / Non-statutory Designated Site

- Buglife B-Line

Scale 1:2,500,000


Reproduced by permission of Ordnance Survey/Crown copyright and database right 2025 all rights reserved. Ordnance Survey Licence number AC0000833465.
Contains public sector information licensed under the Open Government Licence v3.0
Permission is granted to electronically copy and to print the content in hard copy for the purpose of placing an order.
Data reproduced with the permission of NSIP. © Crown Copyright. Ordnance Survey licence number 100021787 (2025).
SSEN Transmission take no responsibility for the release or accuracy of latest version Basemaps from Ordnance Survey

Project: Beauly to Blackhillock to New Deer to Peterhead 400kV OHL Project

Title: Figure 8.2 - National, Local / Non-statutory Designated Sites
Page 17 of 20

Drawn by: MAL **Date:** 15/09/2025

Drawing: B2P-WSP-DA-70092380-115

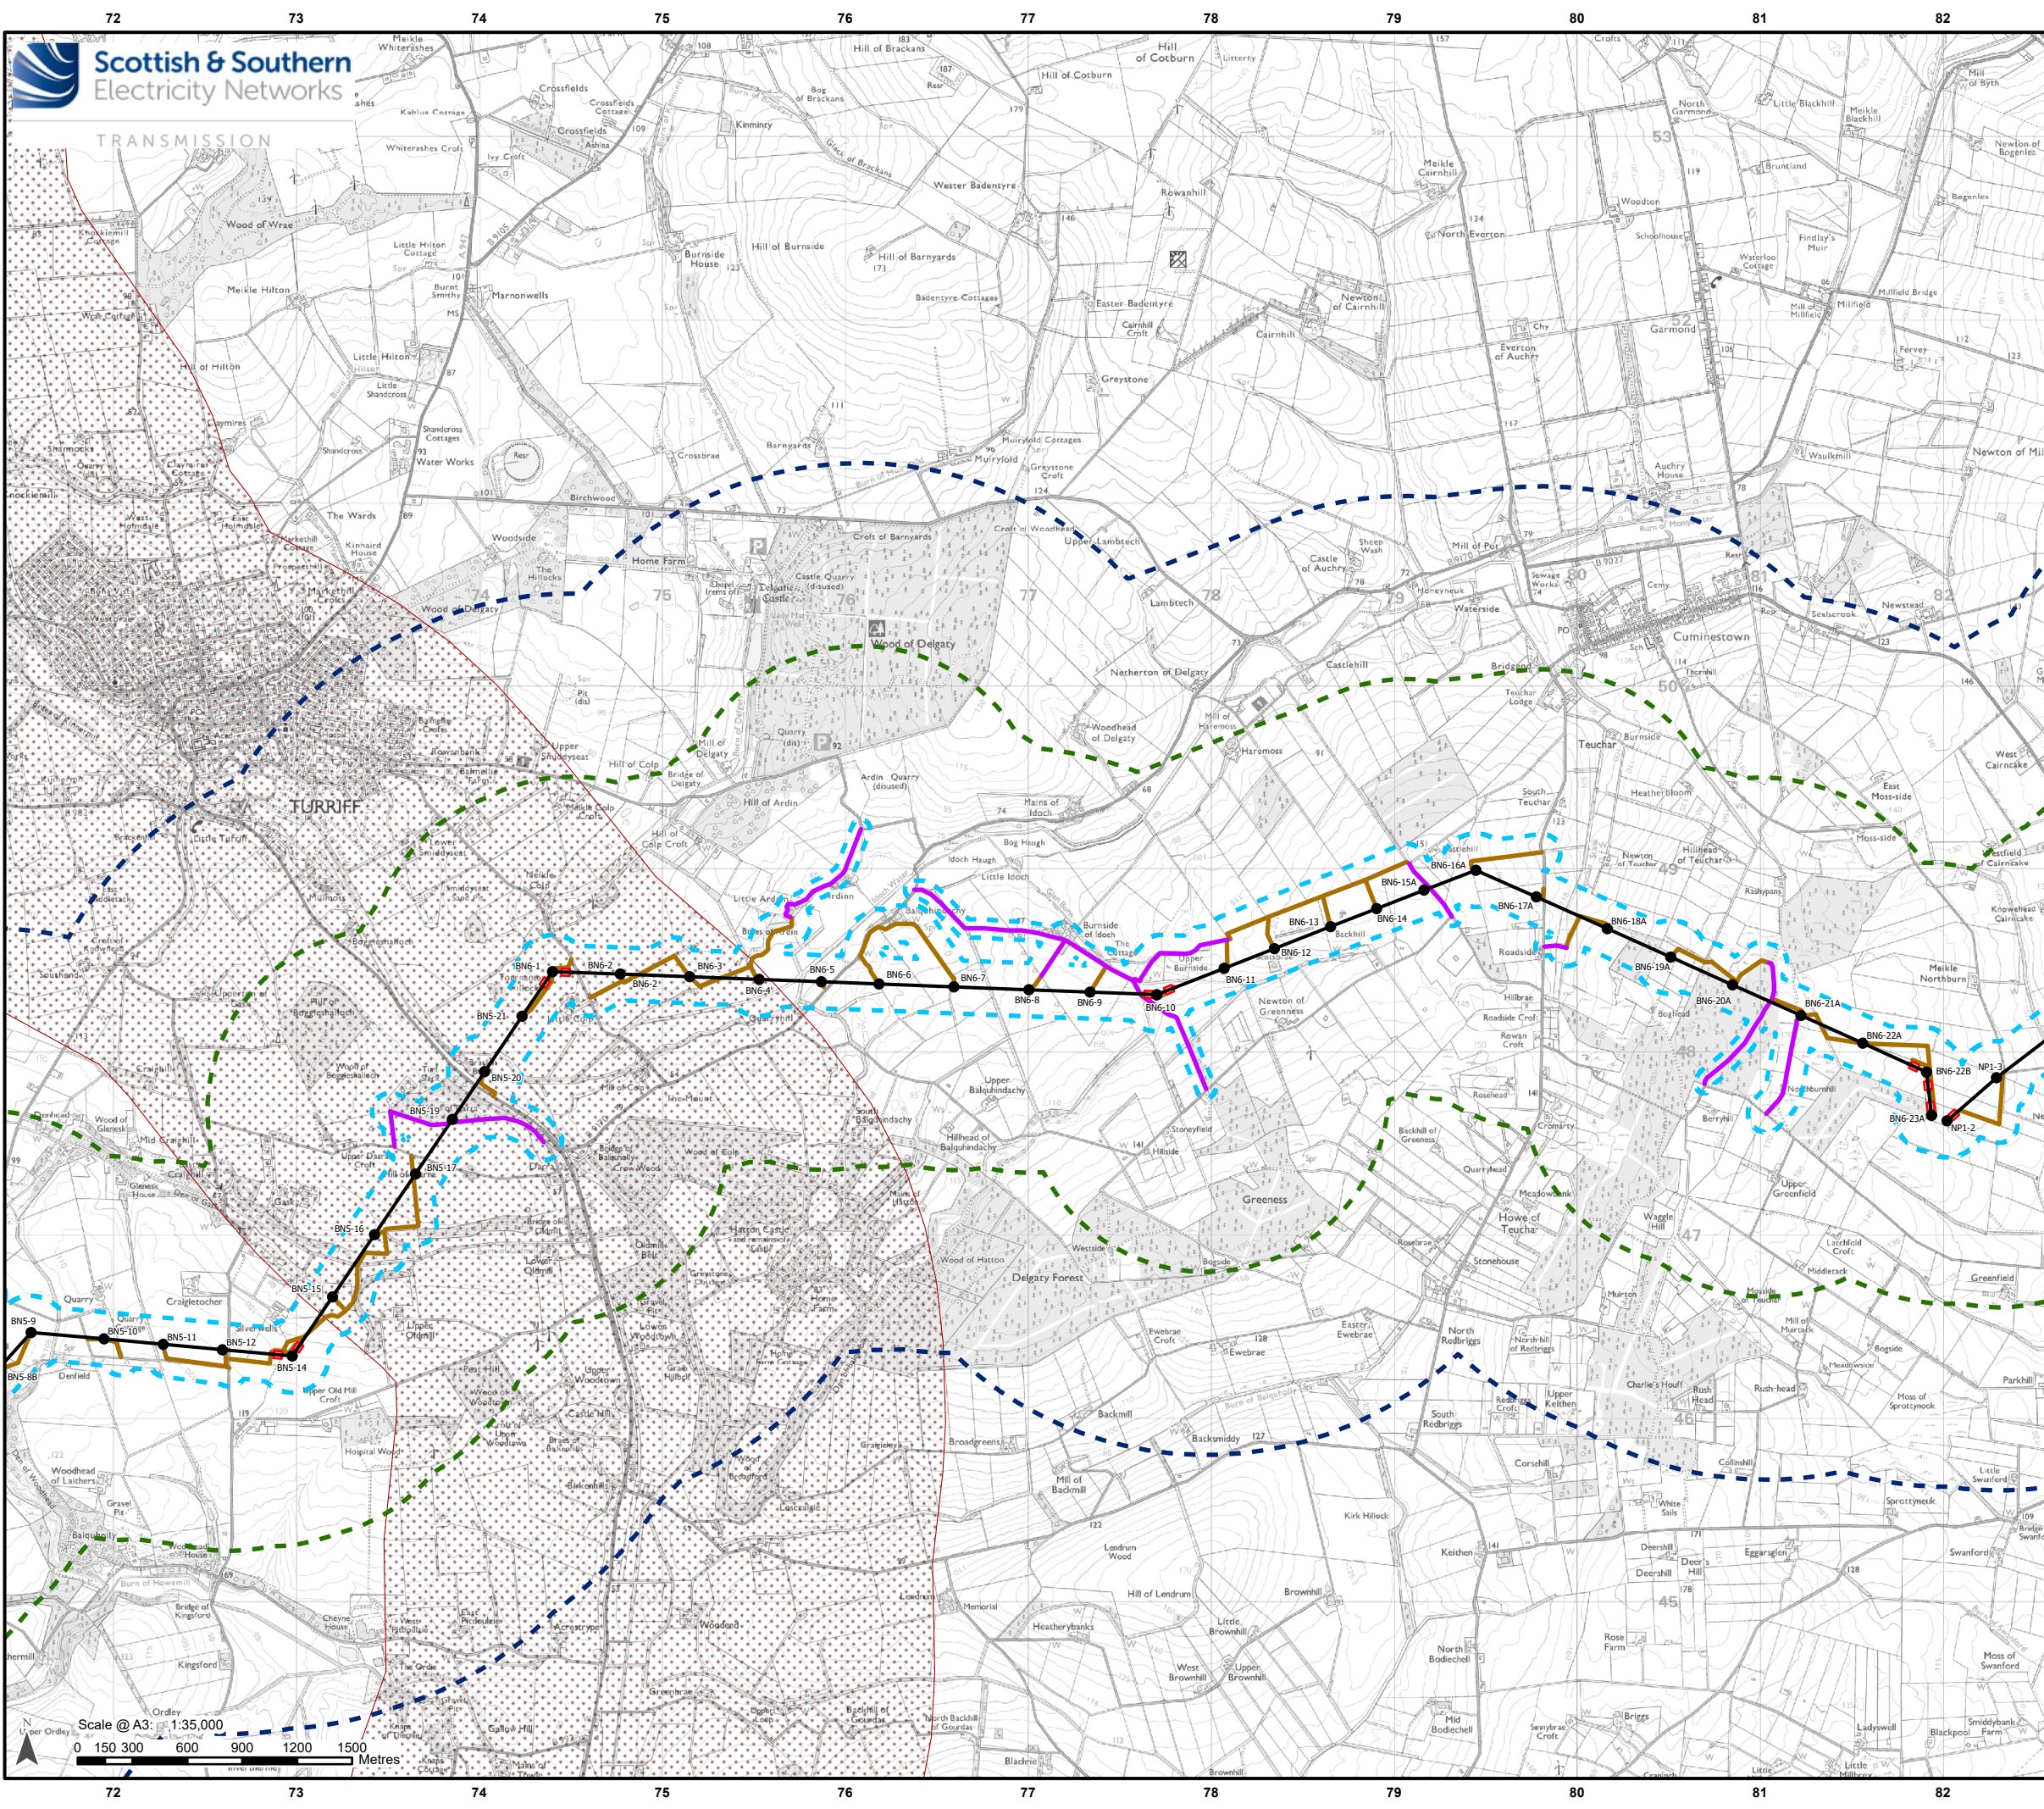


Legend

- Buffer 1 km
- Buffer 2 km
- Development for which Section 37 Consent is Sought
 - Proposed OHL Alignment - 400 kV
 - Proposed Tower - 400 kV (with tower number)
 - Limit of Deviation
- Ancillary Development
 - Proposed Conductor Pulling Area (EPZ)
 - Proposed New Access (Temporary/Permanent)
 - Existing Access Upgrade
- National, Local / Non-statutory Designated Site
 - Buglife B-Line

Scale 1:2,500,000

Reproduced by permission of Ordnance Survey. Crown copyright and database right 2025 all rights reserved. Ordnance Survey Licence number A0000003445. Contains public sector information licensed under the Open Government Licence v3.0. Permission is granted to electronically copy and to print the content in hard copy for the purpose of placing an order. Data reproduced with the permission of B2P. © Crown Copyright. Ordnance Survey Licence number 100021787 (2025). SSSEN Transmission take no responsibility for the release or accuracy of latest version Basemaps from Ordnance Survey

Project:	Beauly to Blackhillock to New Deer to Peterhead 400kV OHL Project	
Title:	Figure 8.2 - National, Local / Non-statutory Designated Sites Page 18 of 20	
Drawn by:	MAL	Date: 15/09/2025
Drawing:	B2P-WSP-DA-70092380-115	

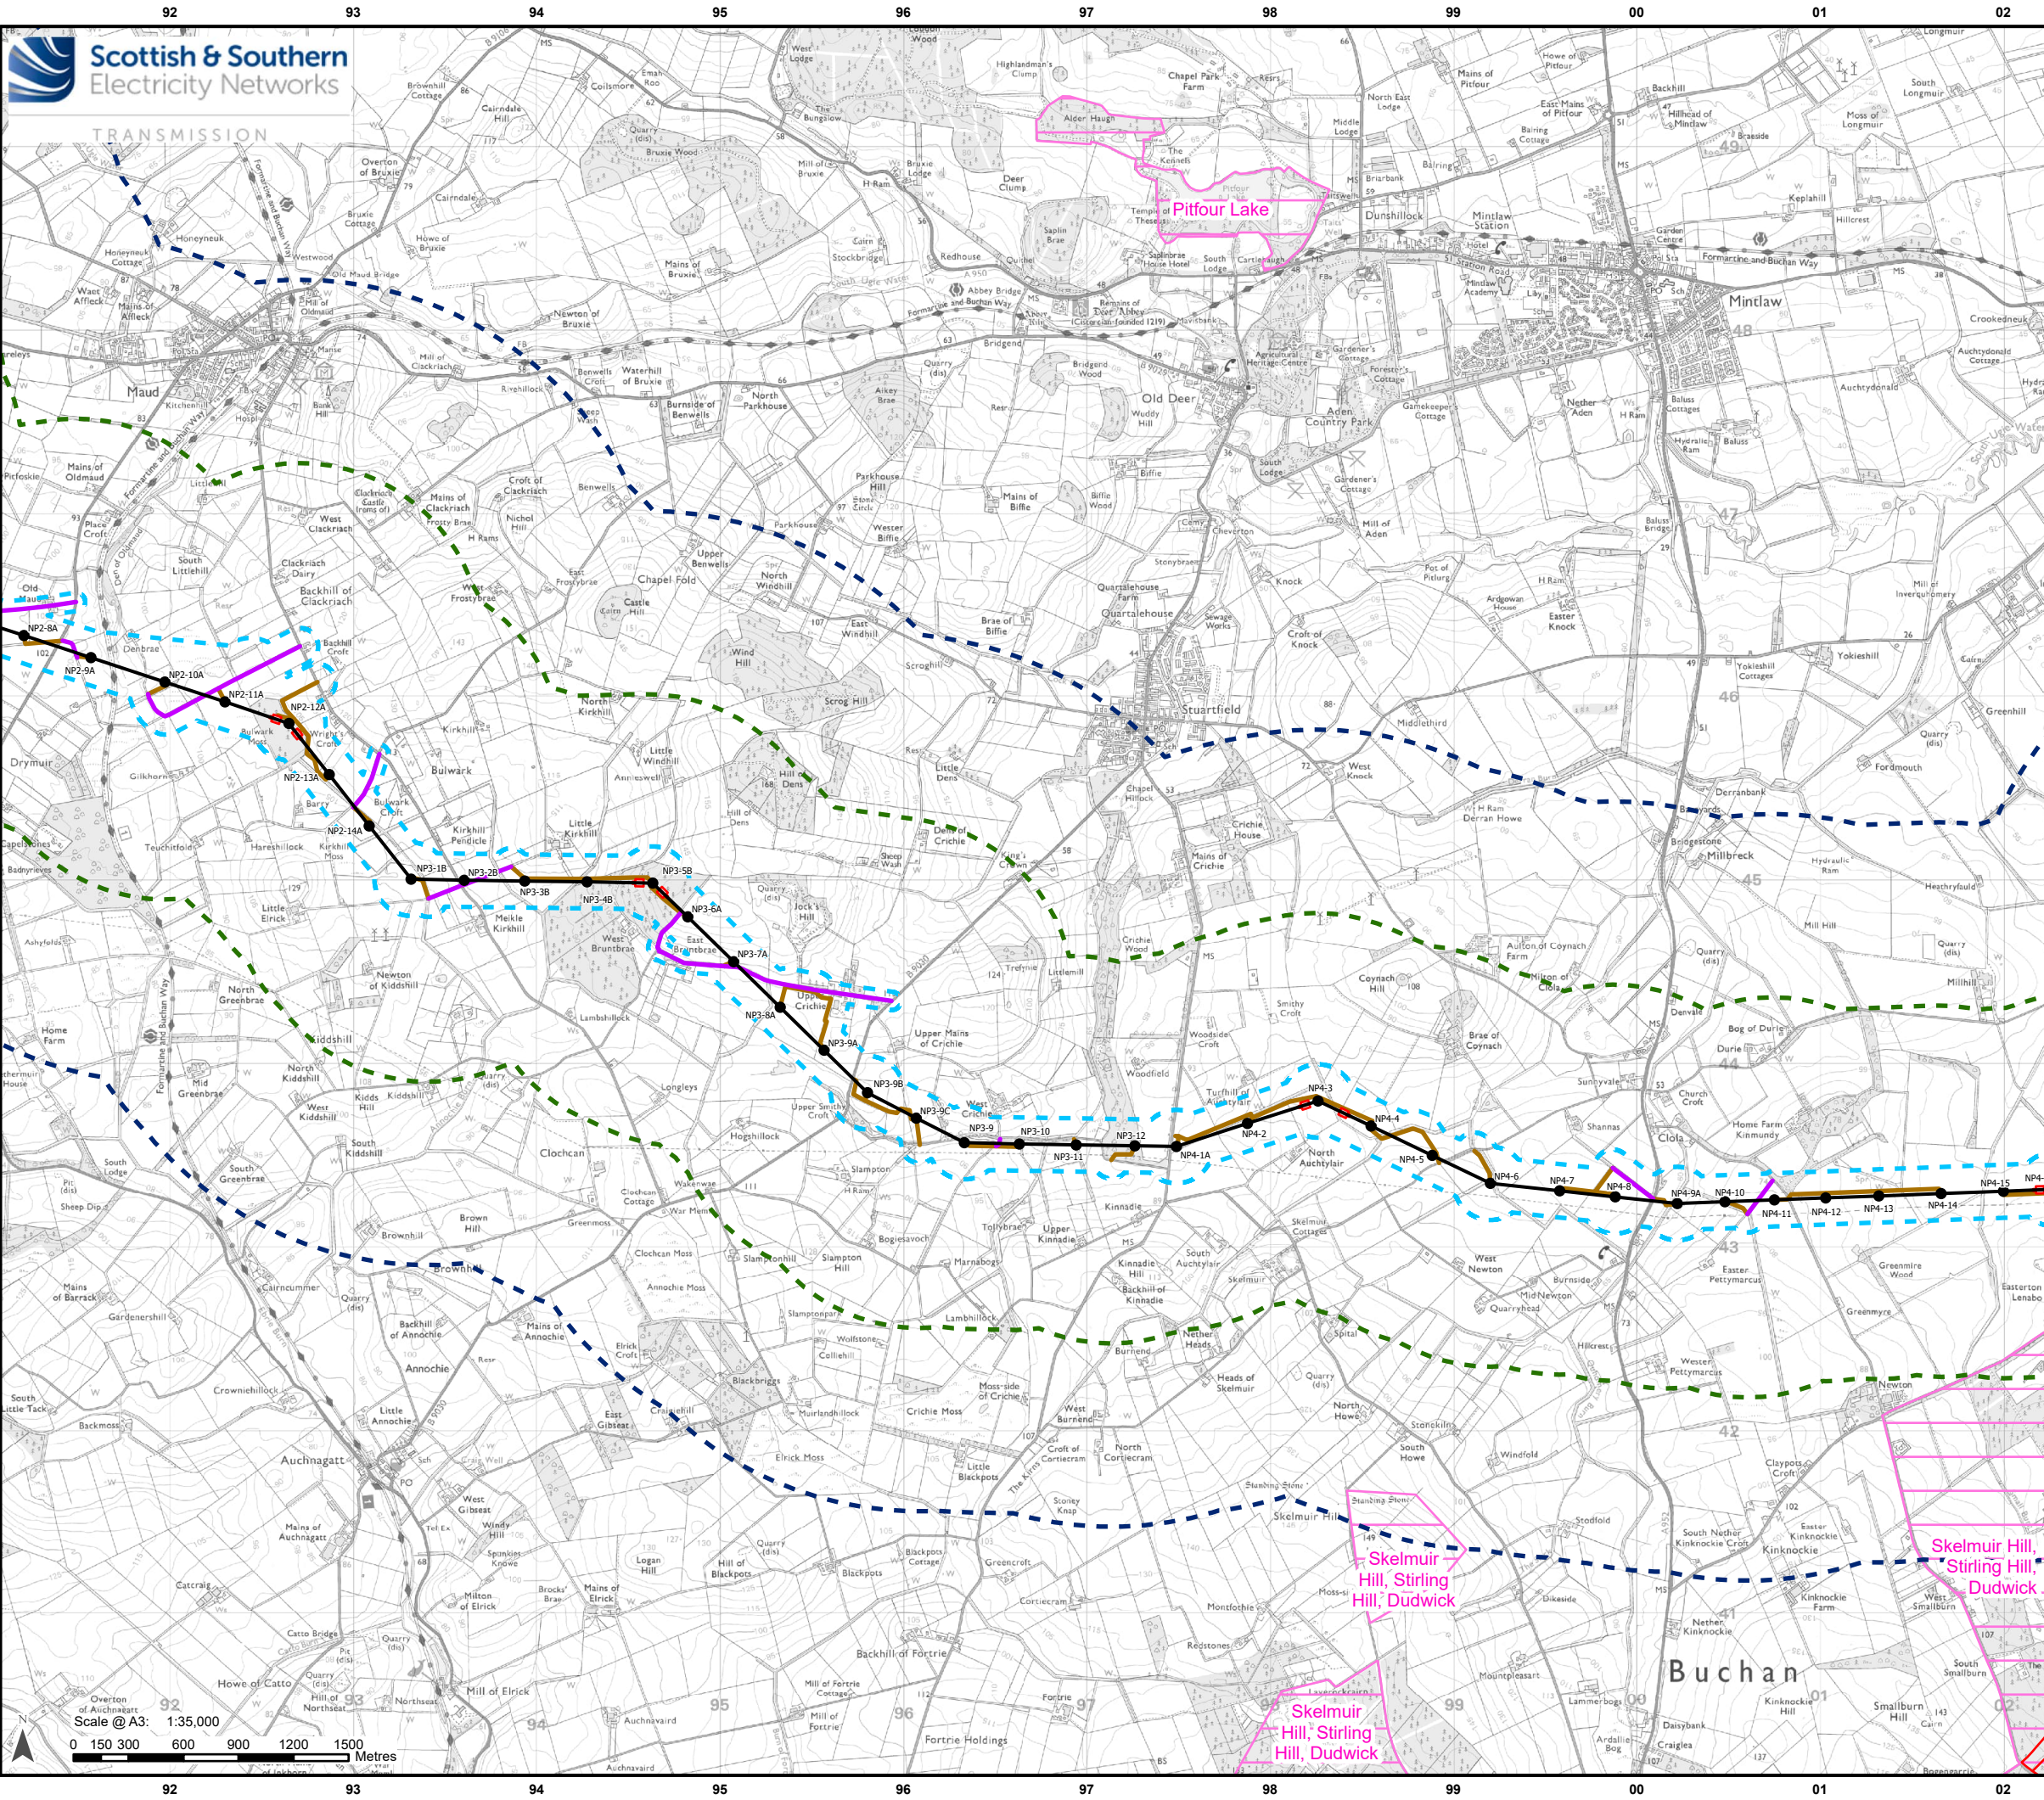

Legend

- Buffer 1 km
- Buffer 2 km

Development for which Section 37 Consent is Sought

- Proposed OHL Alignment - 400 kV
- Proposed Tower - 400 kV (with tower number)
- Limit of Deviation

Ancillary Development

- Proposed Conductor Pulling Area (EPZ)
- Proposed New Access (Temporary/Permanent)
- Existing Access Upgrade


National, Local / Non-statutory Designated Site

- Site of Special Scientific Interest
- Local Nature Conservation Site

Scale 1:2,500,000

Reproduced by permission of Ordnance Survey/Crown copyright and database right 2025 all rights reserved. Ordnance Survey Licence number A0000013445. Contains public sector information licensed under the Open Government Licence v3.0. Permission is granted to electronically copy and to print the content in hard copy for the purpose of placing an order. Data reproduced with the permission of RSPB. © Crown Copyright. Ordnance Survey licence number 100021787 (2025). SSSEN Transmission take no responsibility for the release or accuracy of latest version Basemaps from Ordnance Survey

Project:	Beaulieu to Blackhillock to New Deer to Peterhead 400kV OHL Project		
Title:	Figure 8.2 - National, Local / Non-statutory Designated Sites Page 19 of 20		
Drawn by:	MAL	Date:	15/09/2025
Drawing:	B2P-WSP-DA-70092380-115		

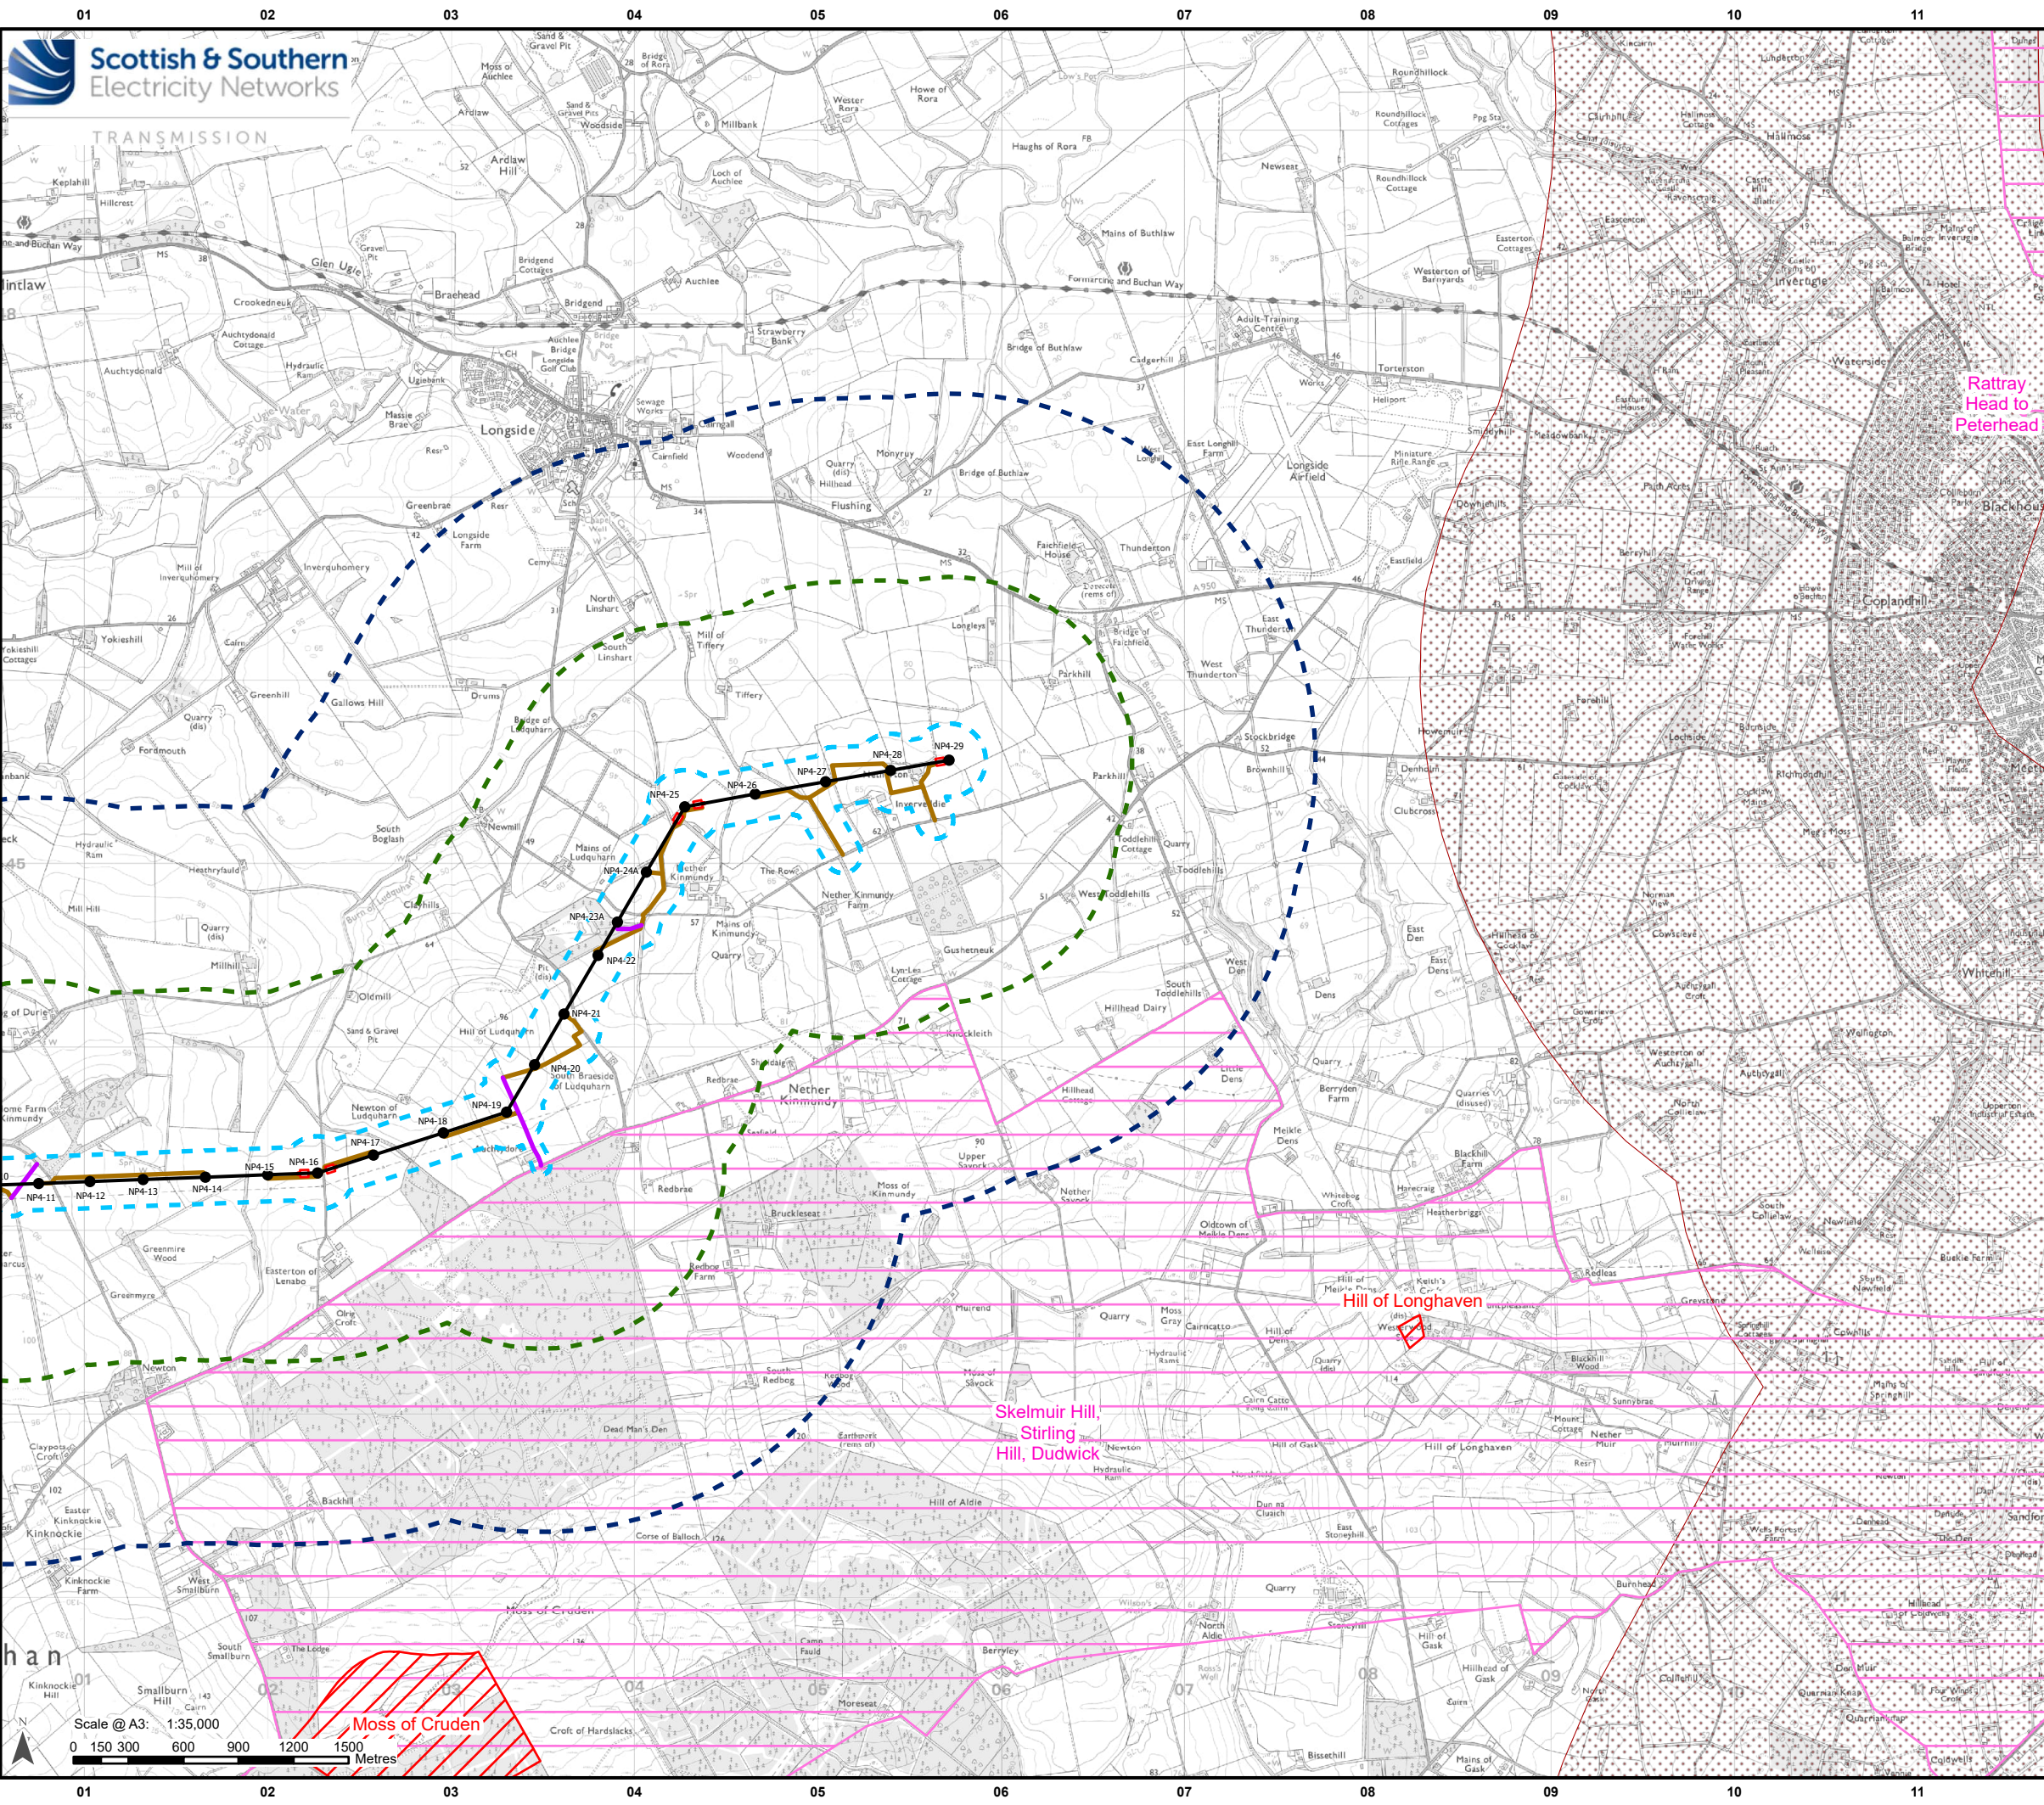

Legend

- Buffer 1 km
- Buffer 2 km

Development for which Section 37 Consent is Sought

- Proposed OHL Alignment - 400 kV
- Proposed Tower - 400 kV (with tower number)
- Limit of Deviation

Ancillary Development

- Proposed Conductor Pulling Area (EPZ)
- Proposed New Access (Temporary/Permanent)
- Existing Access Upgrade

National, Local / Non-statutory Designated Site

- Site of Special Scientific Interest
- Local Nature Conservation Site
- Buglife B-Line

Scale 1:2,500,000

Reproduced by permission of Ordnance Survey/Crown copyright and database right 2025 all rights reserved. Ordnance Survey Licence number AC000083445.
Contains public sector information licensed under the Open Government Licence v3.0
Permission is granted to electronically copy and to print the content in hard copy for the purpose of placing an order.
Data reproduced with the permission of RSPB. © Crown Copyright. Ordnance Survey Licence number 100021787 (2025).
SSEN Transmission take no responsibility for the release or accuracy of latest version Basemaps from Ordnance Survey

Project:	Beaulieu to Blackhillock to New Deer to Peterhead 400kV OHL Project		
Title:	Figure 8.2 - National, Local / Non-statutory Designated Sites Page 20 of 20		
Drawn by:	MAL	Date:	15/09/2025
Drawing:	B2P-WSP-DA-70092380-115		