




Legend

- Proposed OHL Alignment – All Voltages
- Ferness 275 kV OHL Realignment
- Removal of Existing 132 kV OHL from Beaulieu to Knocknagael
- River Crossing Bird Diverter Locations
- Linear Bird Diverter Sections
- Wayleave Capercaillie Habitat Management Sections
- Cairngorms National Park Boundary

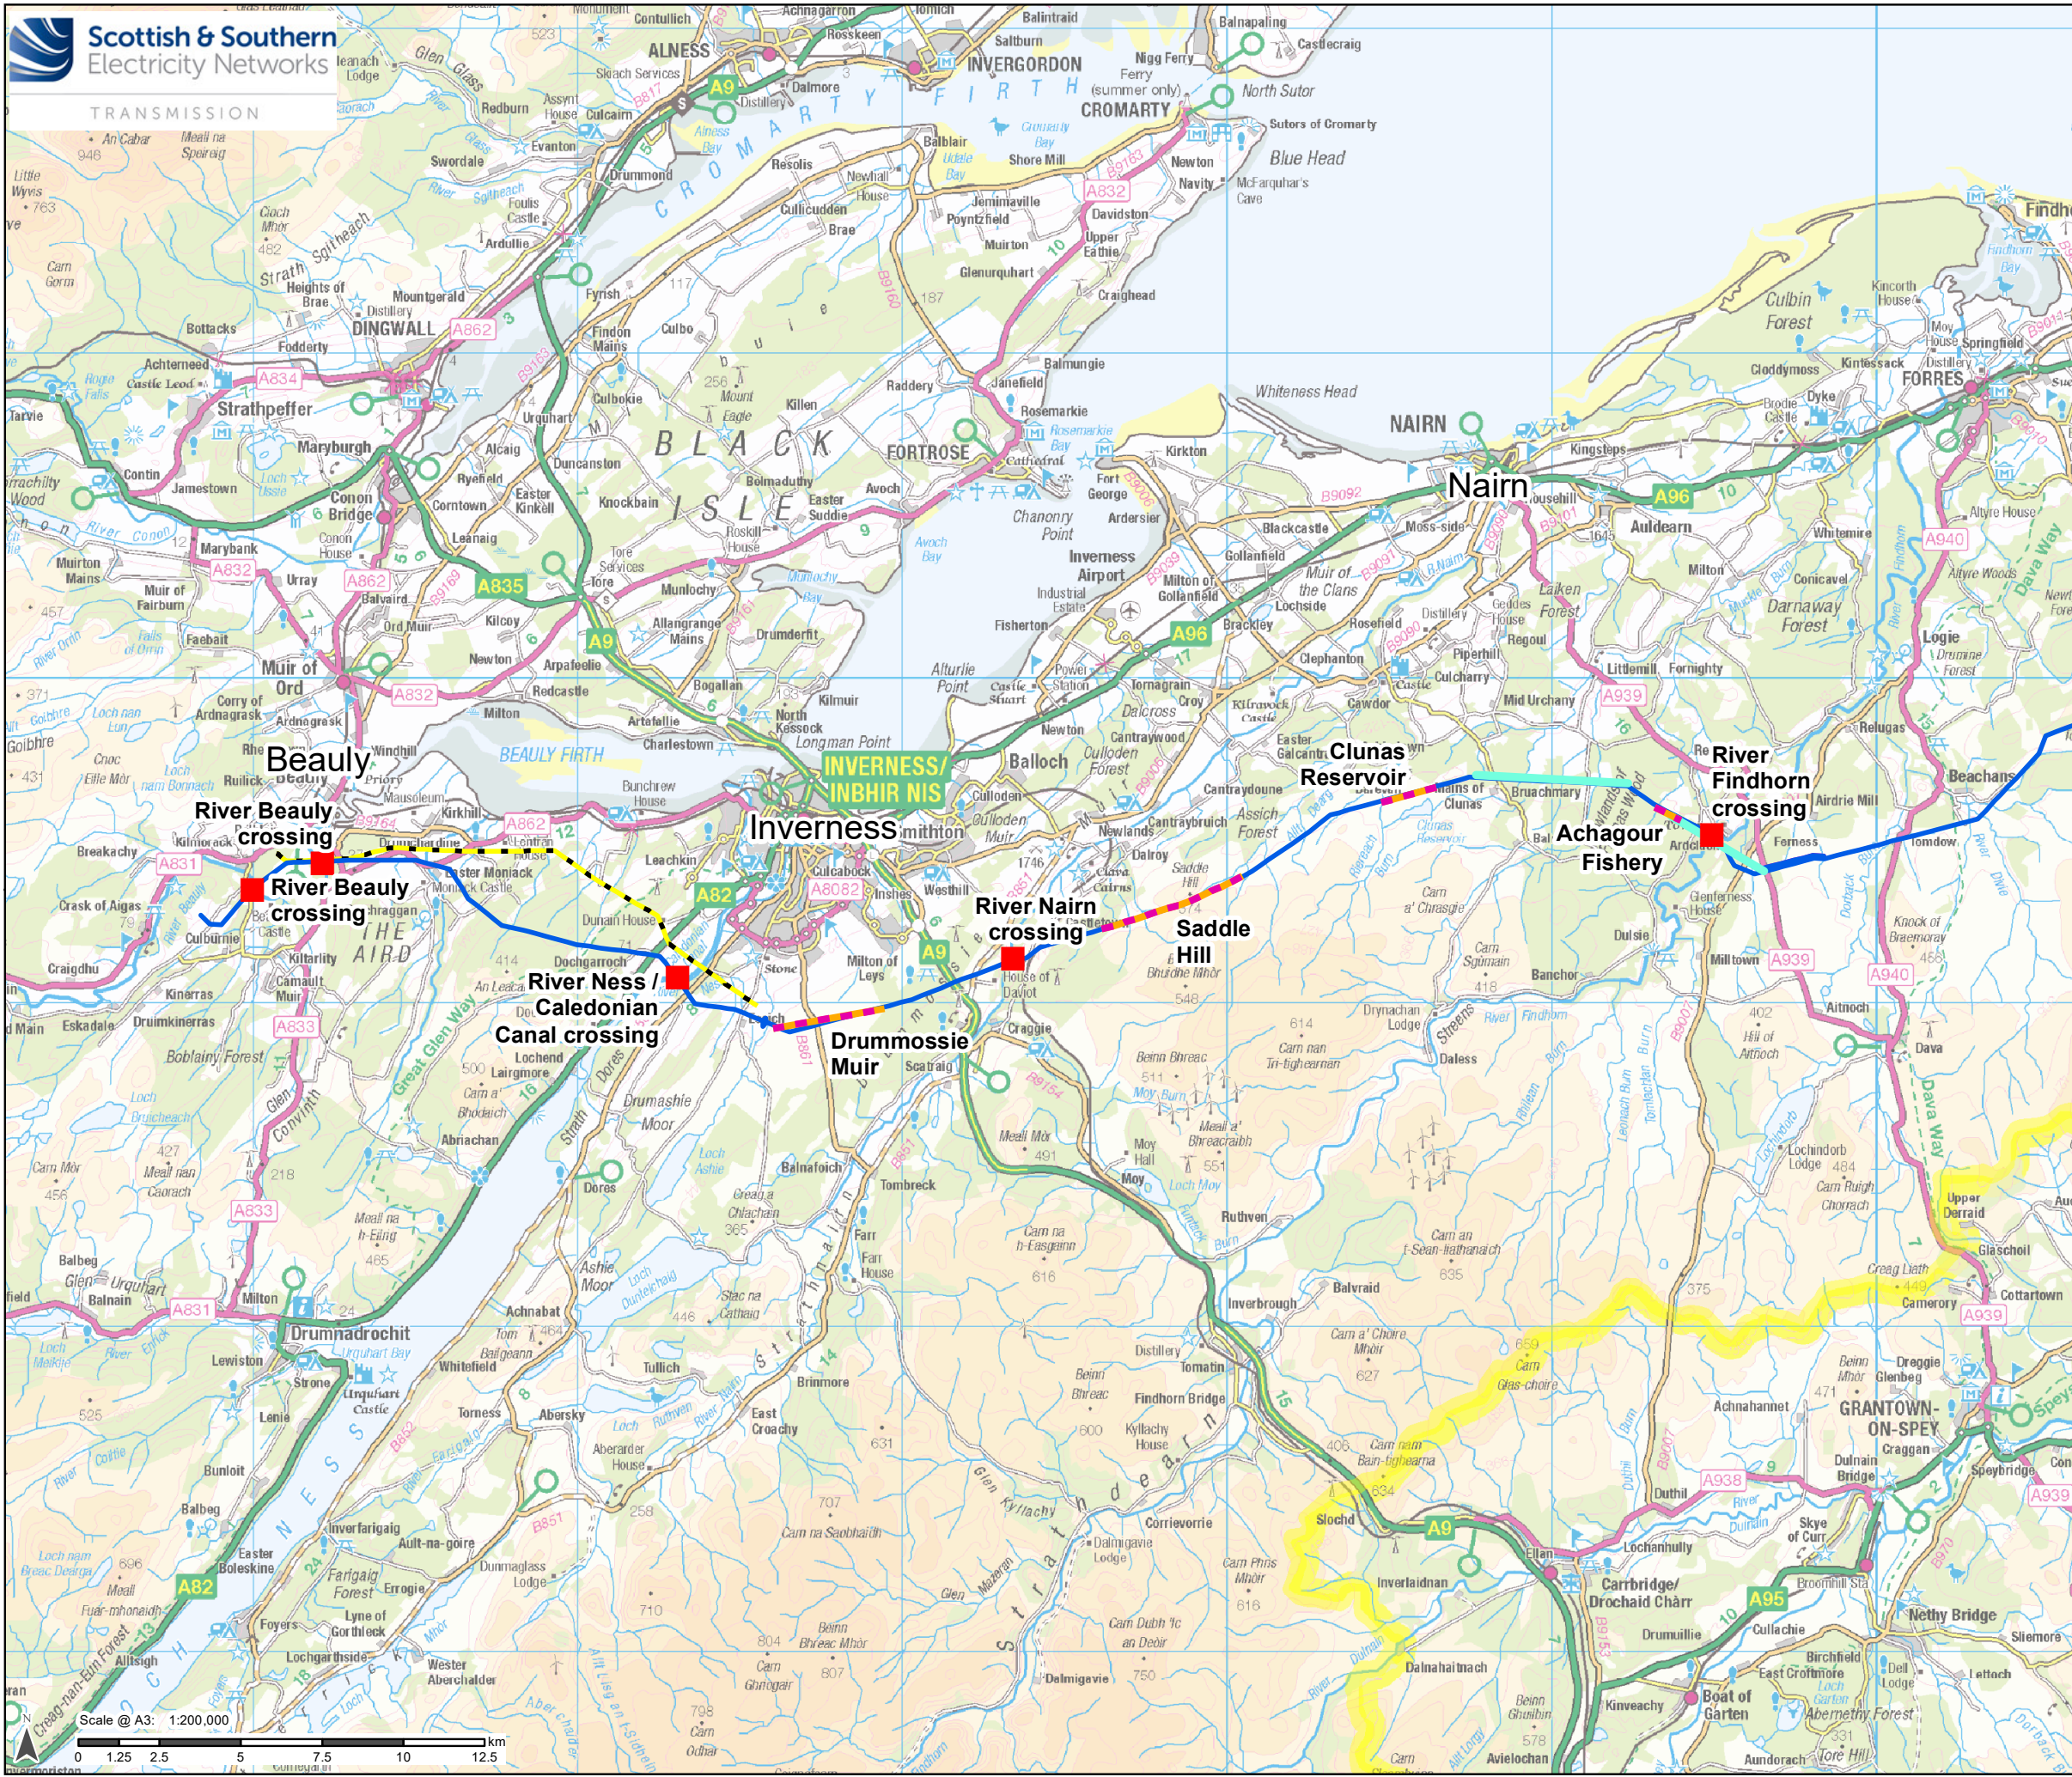

Reproduced by permission of Ordnance Survey on behalf of HMSO.
Crown copyright and database right 2025 all rights reserved.
Ordnance Survey Licence number AC0000813445.
SSEN Transmission take no responsibility for the release or accuracy of latest version Basemaps from Ordnance Survey


Project: Beaulieu to Blackhillock to New Deer to Peterhead 400kV OHL Project

Title: Figure 9.2 - Ornithological Mitigation Measures

Page 1 of 2

Drawn by: JP **Date:** 11/09/2025

Drawing: B2P-WSP-70092380-9.2

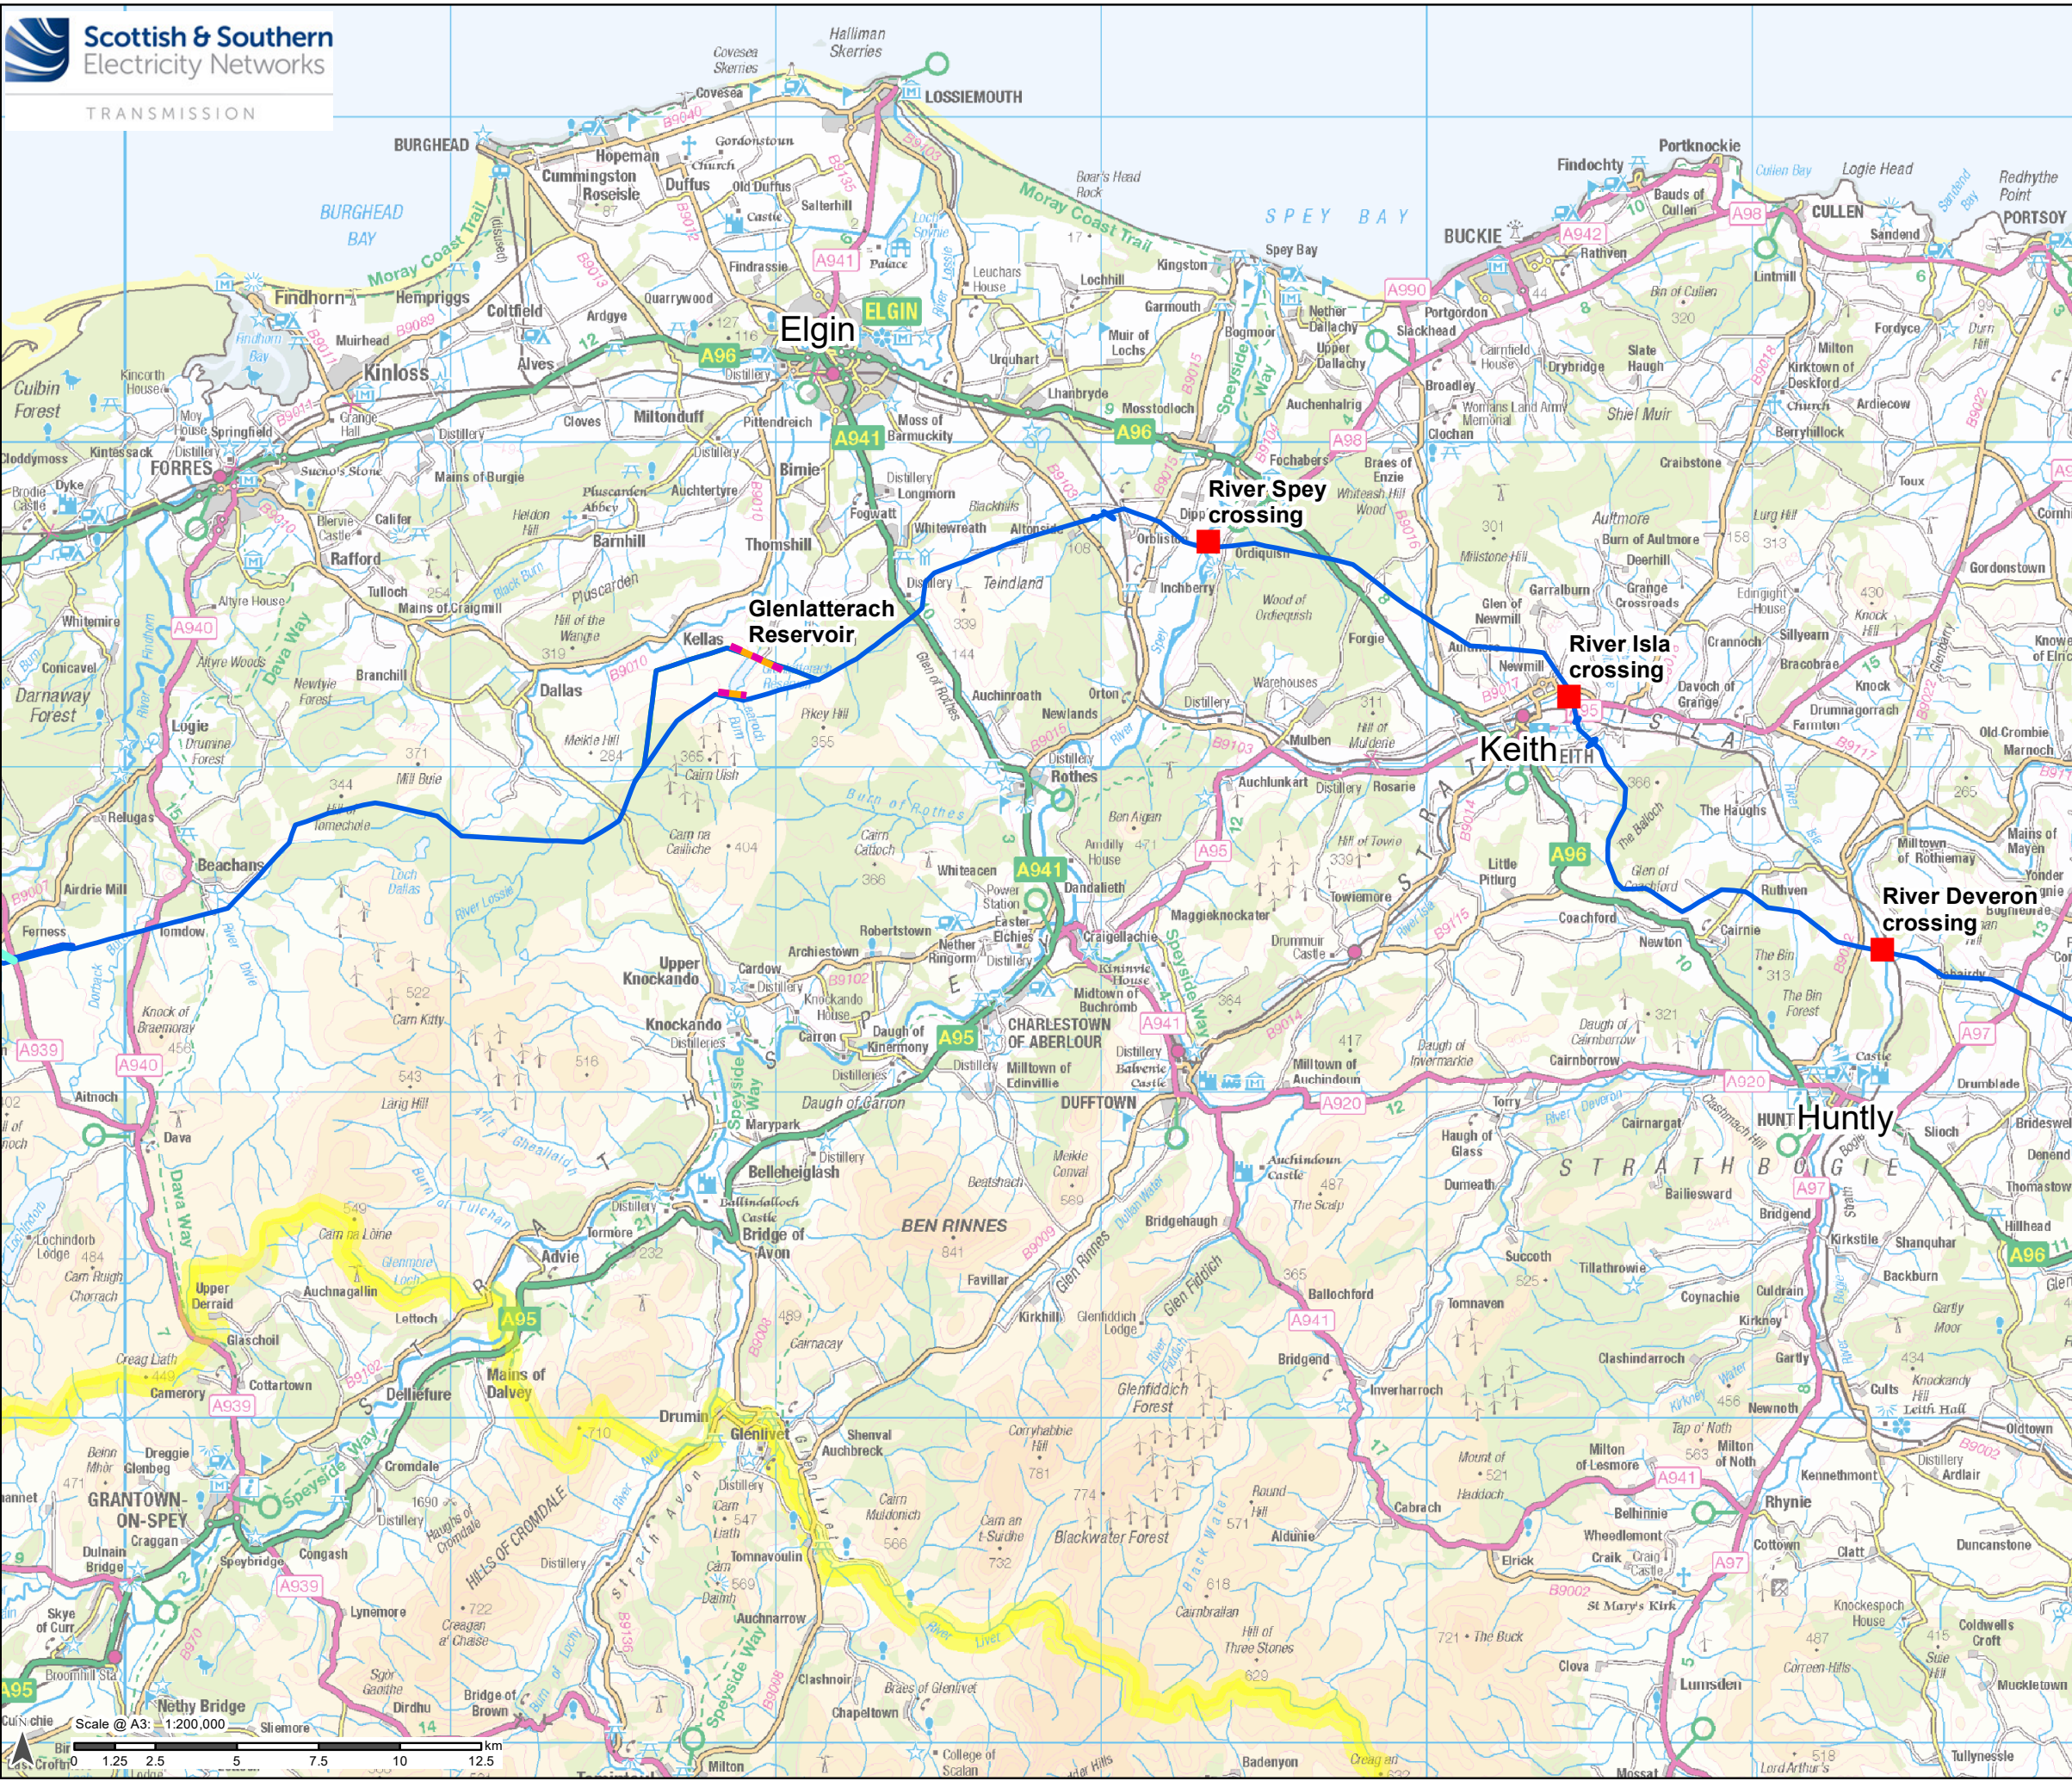

Legend

- Proposed OHL Alignment – All Voltages
- Kellas Alternative Alignment
- Ferness 275 kV OHL Realignment
- River Crossing Bird Diverter Locations
- Linear Bird Diverter Sections
- Wayleave Capercaillie Habitat Management Sections
- Cairngorms National Park Boundary



Reproduced by permission of Ordnance Survey on behalf of HMSO.
Crown copyright and database right 2025 all rights reserved.
Ordnance Survey Licence number AC0000813445.
SSEN Transmission take no responsibility for the release or accuracy of latest version Basemaps from Ordnance Survey

Project: Beauly to Blackhillock to New Deer to Peterhead 400kV OHL Project

Title: Figure 9.2 - Ornithological Mitigation Measures
Page 2 of 2

Drawn by: JP Date: 11/09/2025

Drawing: B2P-WSP-70092380-9.2