


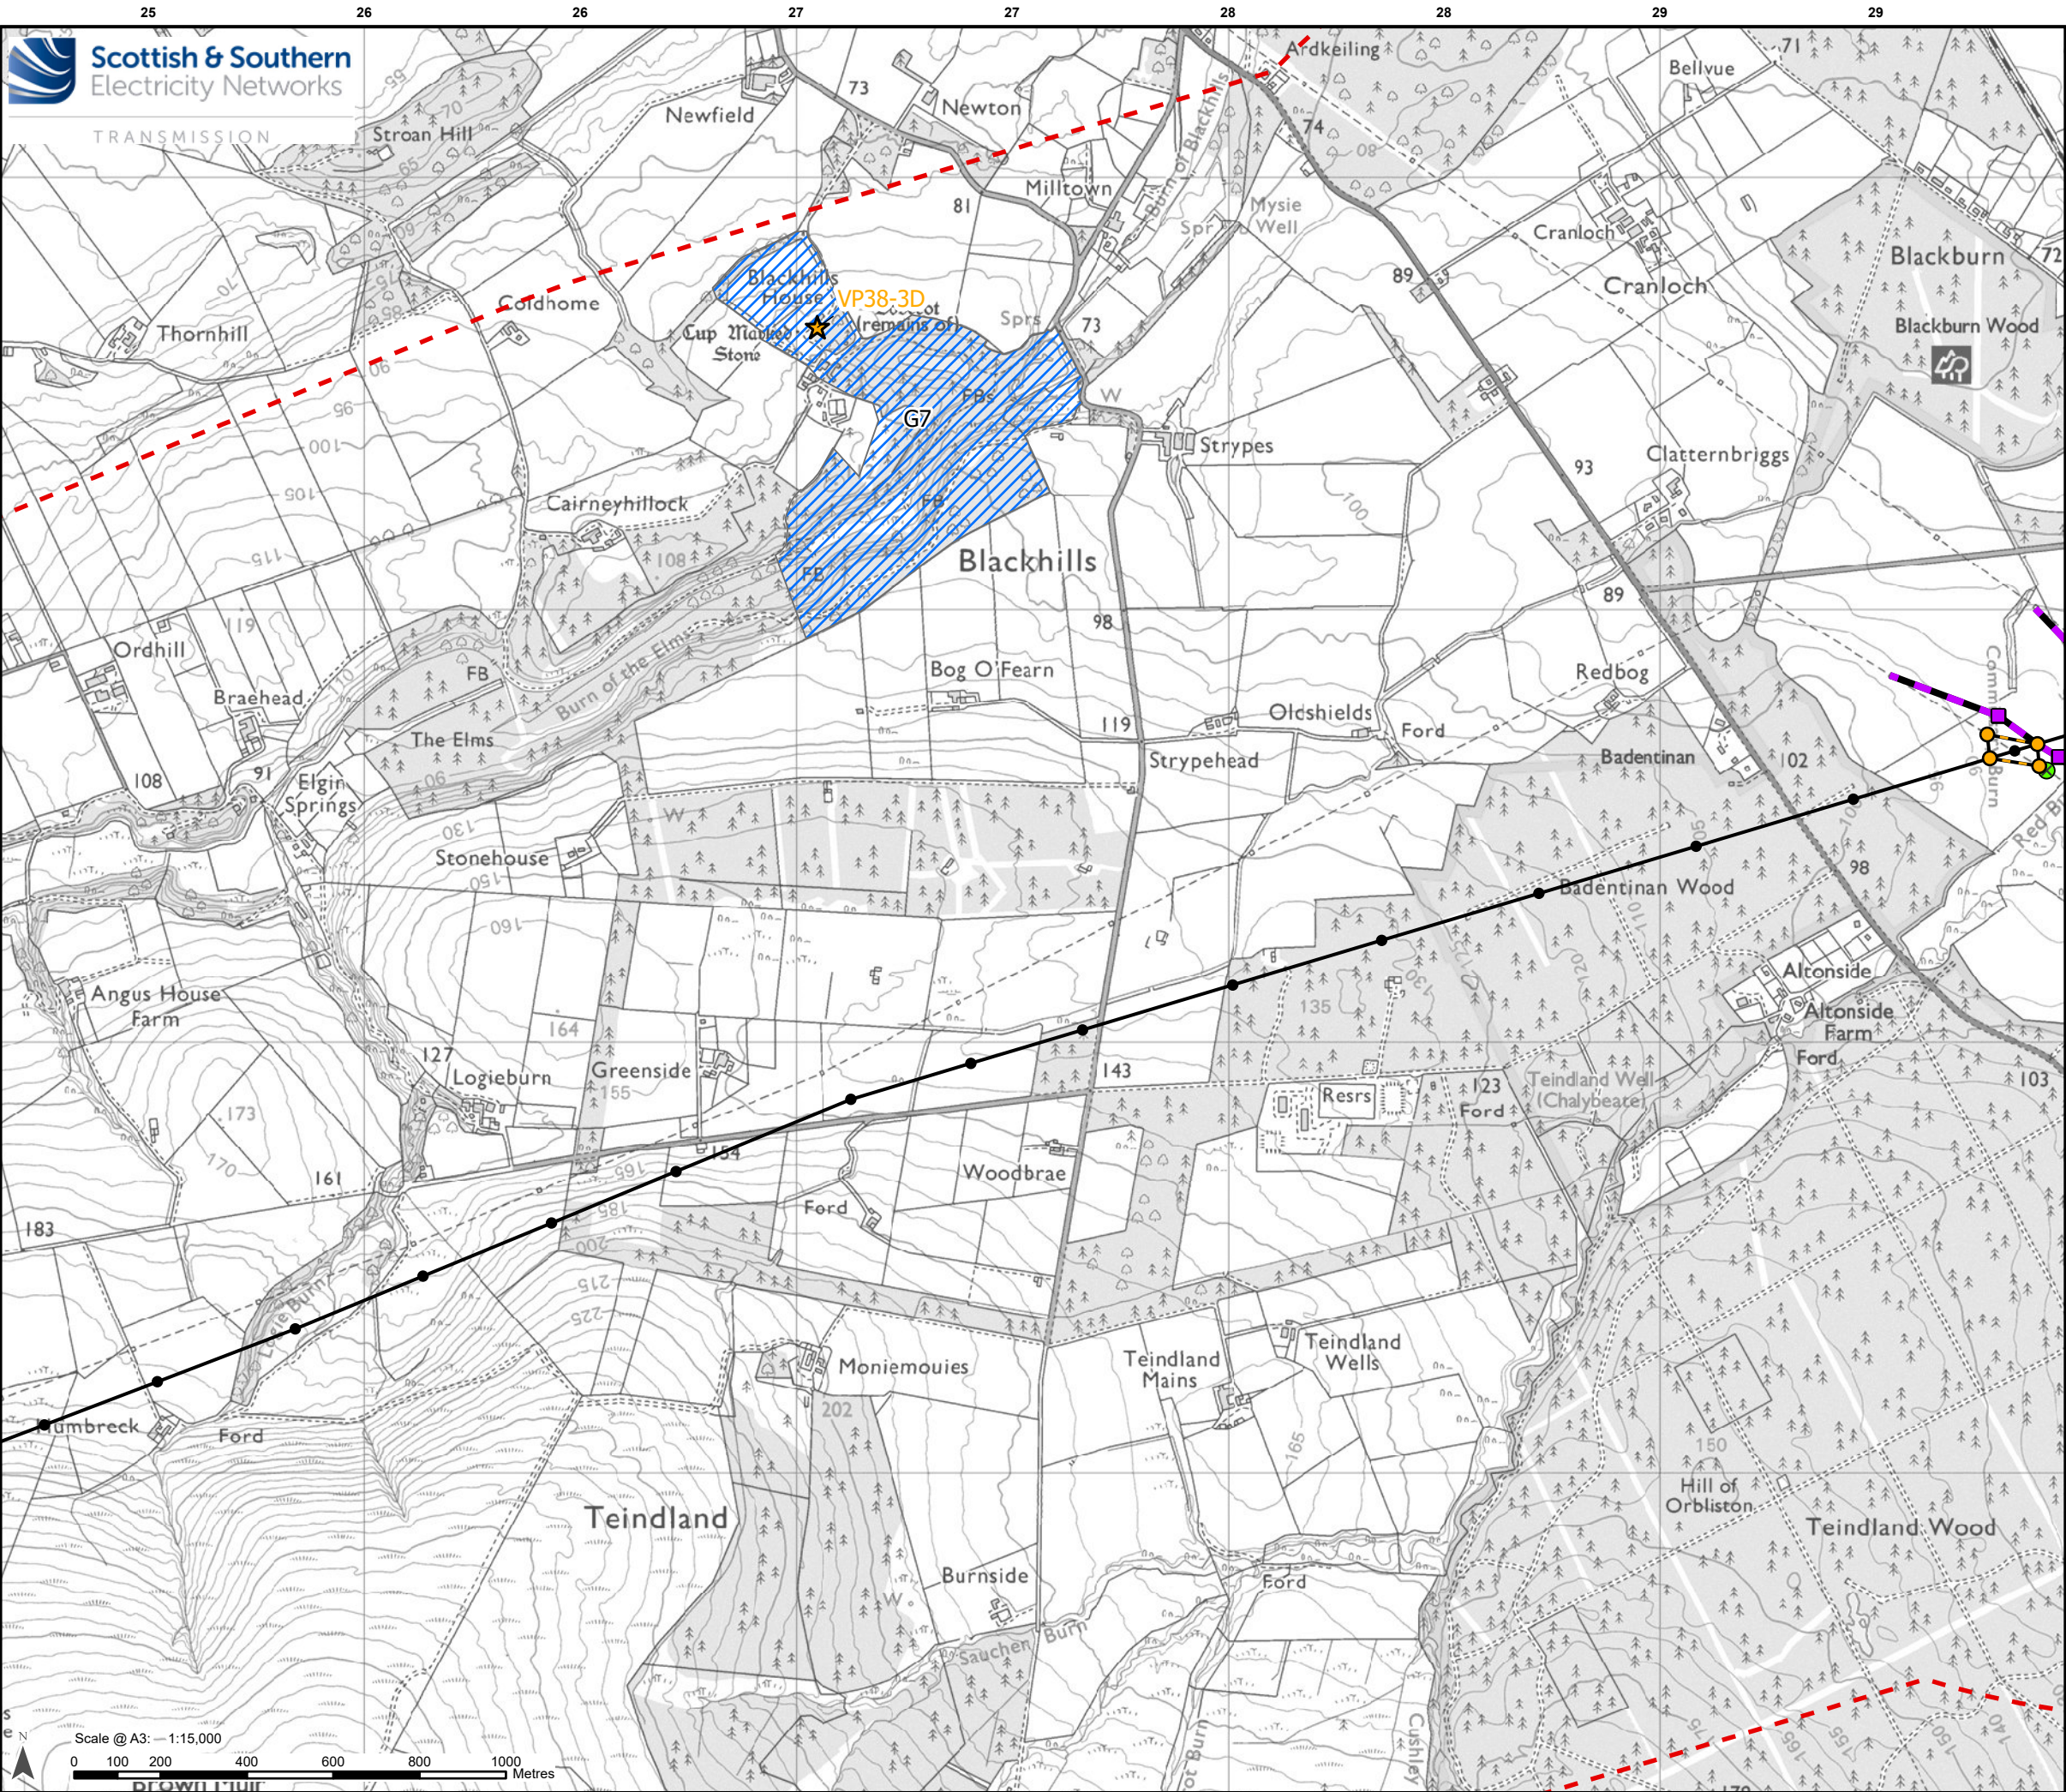

Legend

2 km Study Area

Development for which Section 37 Consent is Sought

Proposed OHL Alignment - 400 kV

Temporary OHL Diversion

Proposed Alignment - Existing OHL Works (275 kV Realignment and Crossings)

Proposed Tower - 400 kV

Proposed Tower - Existing OHL Works (275 kV Realignment and Crossing)

Proposed Tower - Temporary

Ancillary Development

Tower to be Removed

Designated Heritage Assets


Gardens and Designed Landscapes

Listed Building Category B

Heritage Viewpoint Location

Reproduced by permission of Ordnance Survey. Crown copyright and database right 2025 all rights reserved. Ordnance Survey Licence number AD000813445. Contains public sector information licensed under the Open Government Licence v3.0. Contains Historic Environment Scotland and Ordnance Survey data © Historic Environment Scotland - Scottish Charity No. SC045925. © Crown copyright and database right (2025). SSEN Transmission take no responsibility for the release or accuracy of latest version Basemaps from Ordnance Survey

Project:	Beauly to Blackhilllock to New Deer to Peterhead 400kV OHL Project	
Title:	Figure 11.4 - Cultural Heritage Viewpoint Locations Page 10 of 18	
Drawn by:	RC	Date: 11/09/2025
Drawing:	B2P-WSP-DA-70092380-139	

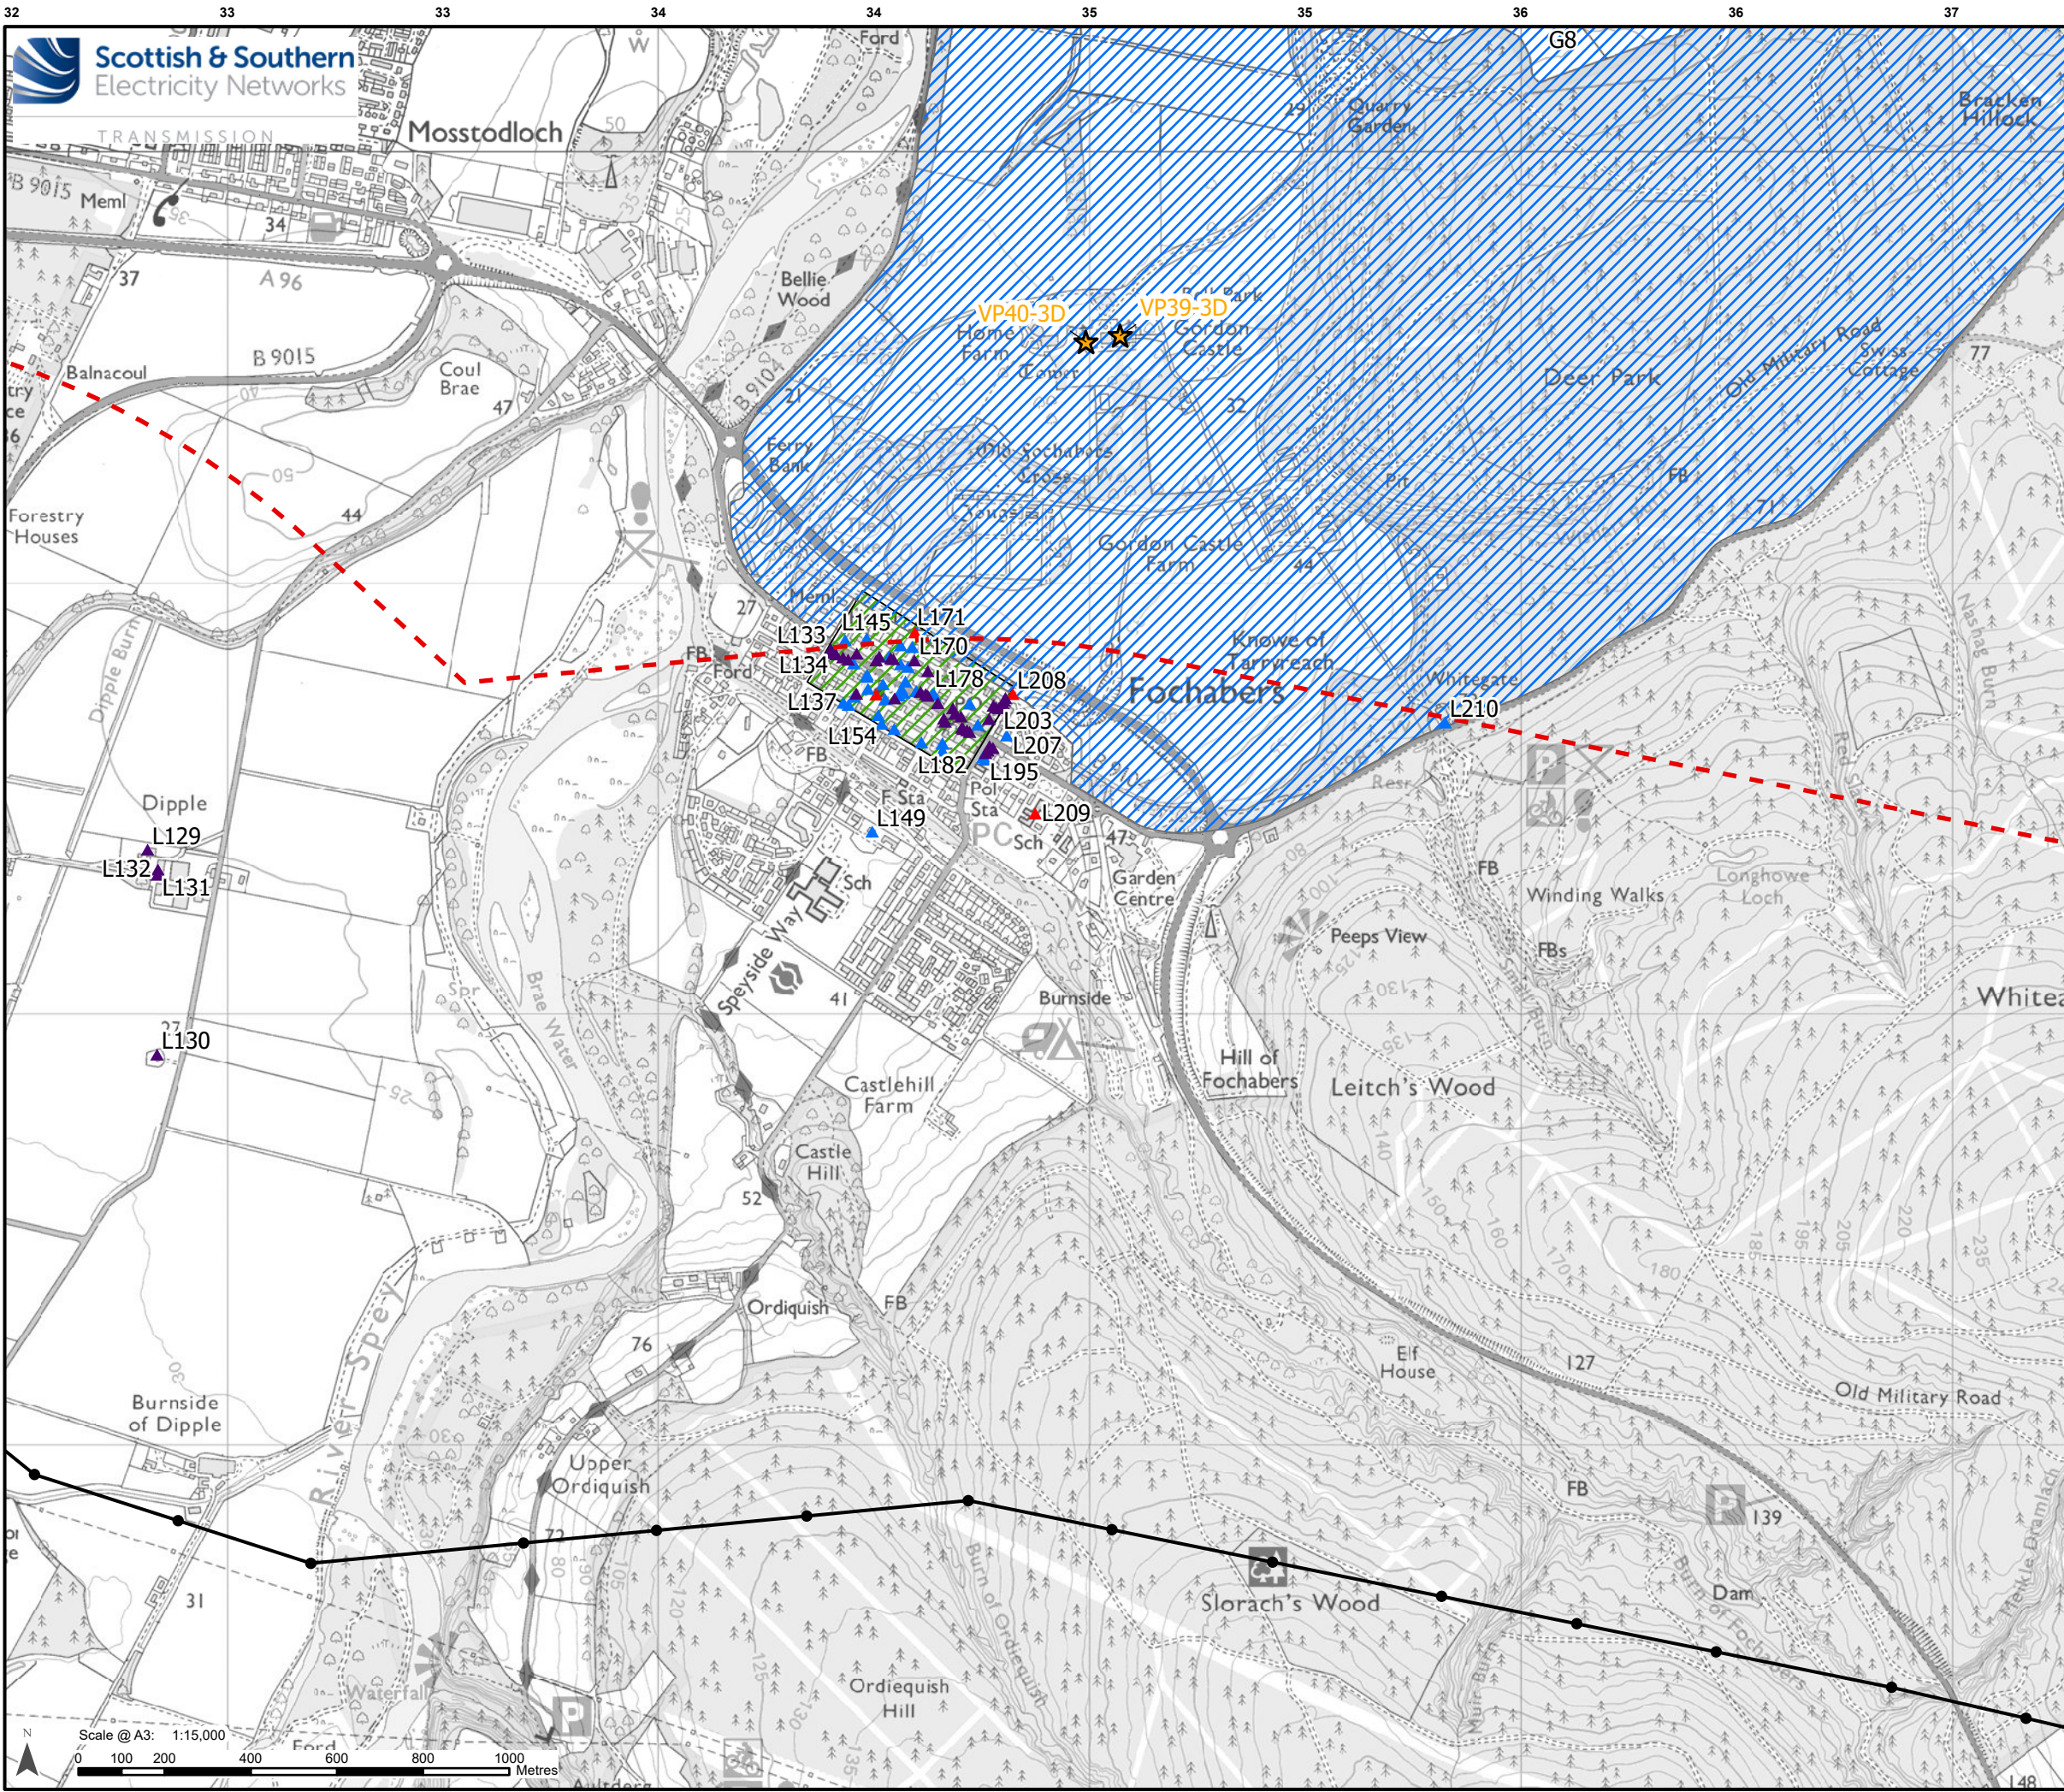

Legend
 2 km Study Area
Development for which Section 37 Consent is Sought
 Proposed OHL Alignment - 400 kV
 Proposed Tower - 400 kV
Designated Heritage Assets
 Gardens and Designed Landscapes
 Conservation Area
 Listed Building Category A
 Listed Building Category B
 Listed Building Category C
 Heritage Viewpoint Location

Scale- 1:2,500,000


Reproduced by permission of Ordnance Survey. Crown copyright and database right 2025 all rights reserved. Ordnance Survey Licence number AD0000813445. Contains public sector information licensed under the Open Government Licence V3.0. Contains Historic Environment Scotland and Ordnance Survey data © Historic Environment Scotland - Scottish Charity No. SC045925. © Crown copyright and database right (2025). SSSEN Transmission take no responsibility for the release or accuracy of latest version Basemaps from Ordnance Survey

Project: Beauly to Blackhillock to New Deer to Peterhead 400kV OHL Project

Title: Figure 11.4 - Cultural Heritage Viewpoint Locations
Page 11 of 18

Drawn by: RC **Date:** 11/09/2025

Drawing: B2P-WSP-DA-70092380-139

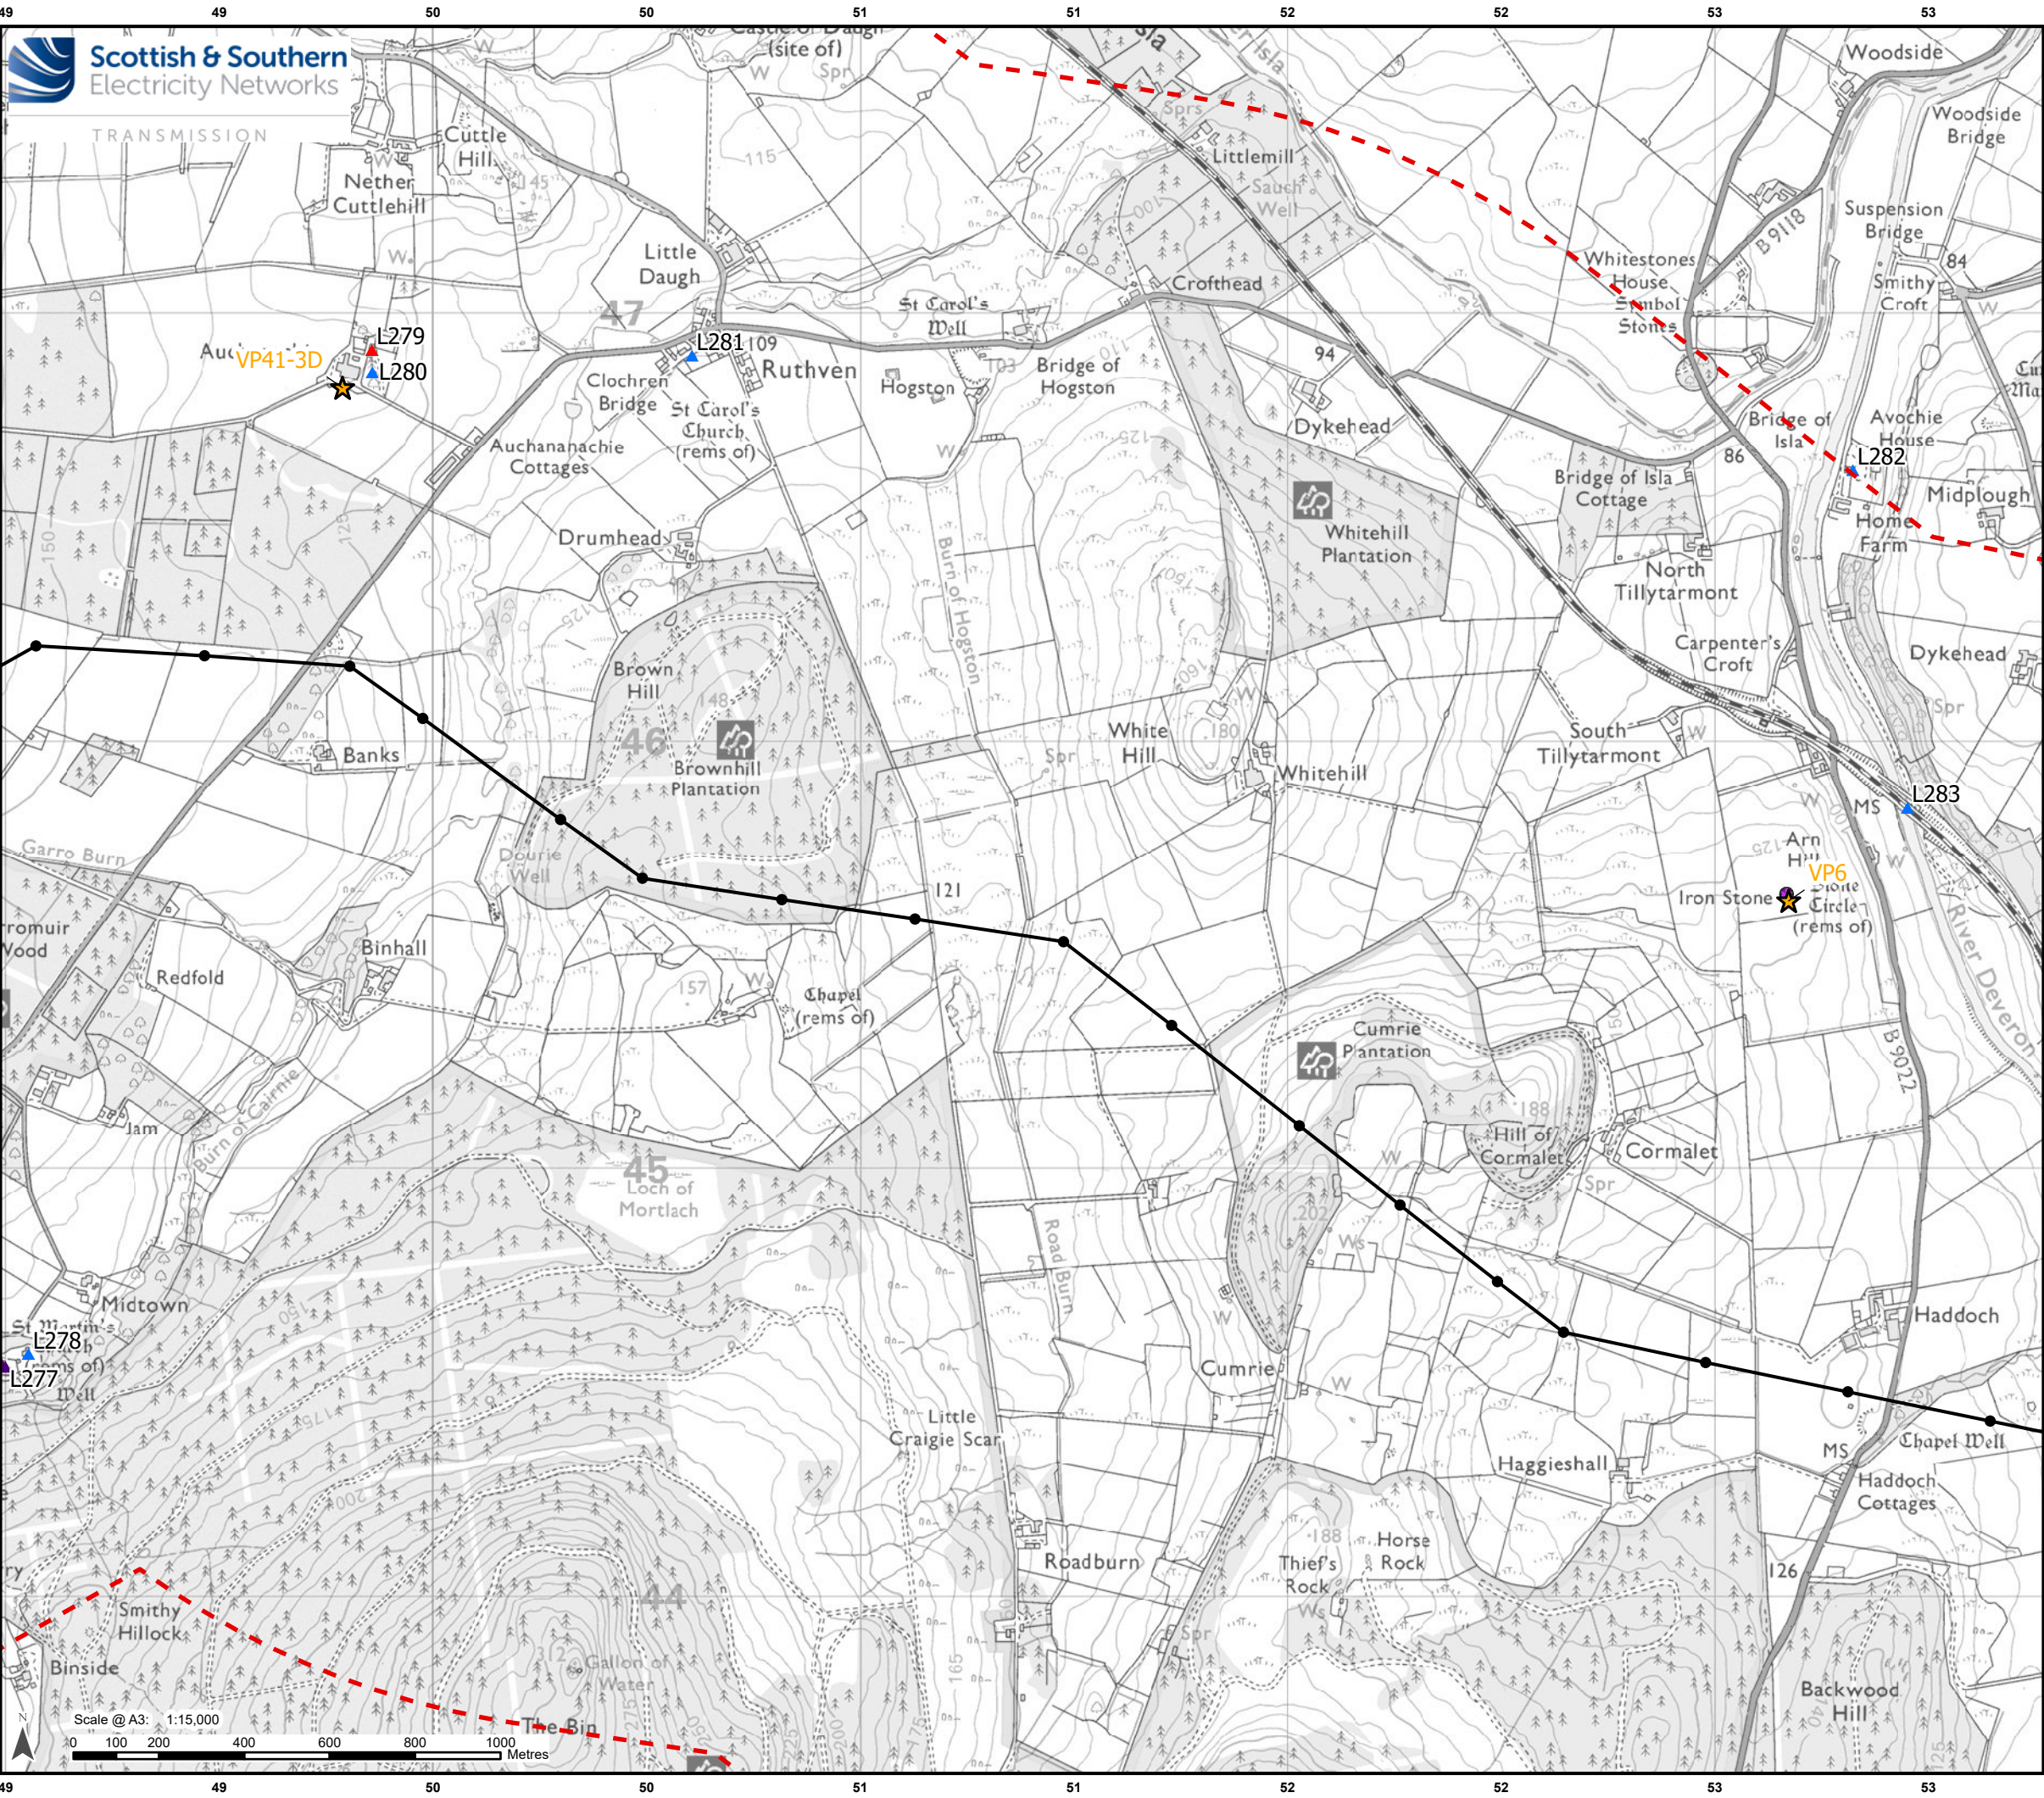

Legend

2 km Study Area

Proposed OHL Alignment - 400 kV

Proposed Tower - 400 kV

Designated Heritage Assets

Scheduled Monument

Listed Building Category A

Listed Building Category B

Listed Building Category C

Heritage Viewpoint Location

Scale- 1:2,500,000


Reproduced by permission of Ordnance Survey. Crown copyright and database right 2025 all rights reserved. Ordnance Survey Licence number AD0000813445. Contains public sector information licensed under the Open Government Licence V3.0. Contains Historic Environment Scotland and Ordnance Survey data © Historic Environment Scotland - Scottish Charity No. SC045925. © Crown copyright and database right (2025). SSEN Transmission take no responsibility for the release or accuracy of latest version Basemaps from Ordnance Survey

Project: Beauly to Blackhillock to New Deer to Peterhead 400kV OHL Project

Title: Figure 11.4 - Cultural Heritage Viewpoint Locations
Page 12 of 18

Drawn by: RC Date: 11/09/2025

Drawing: B2P-WSP-DA-70092380-139

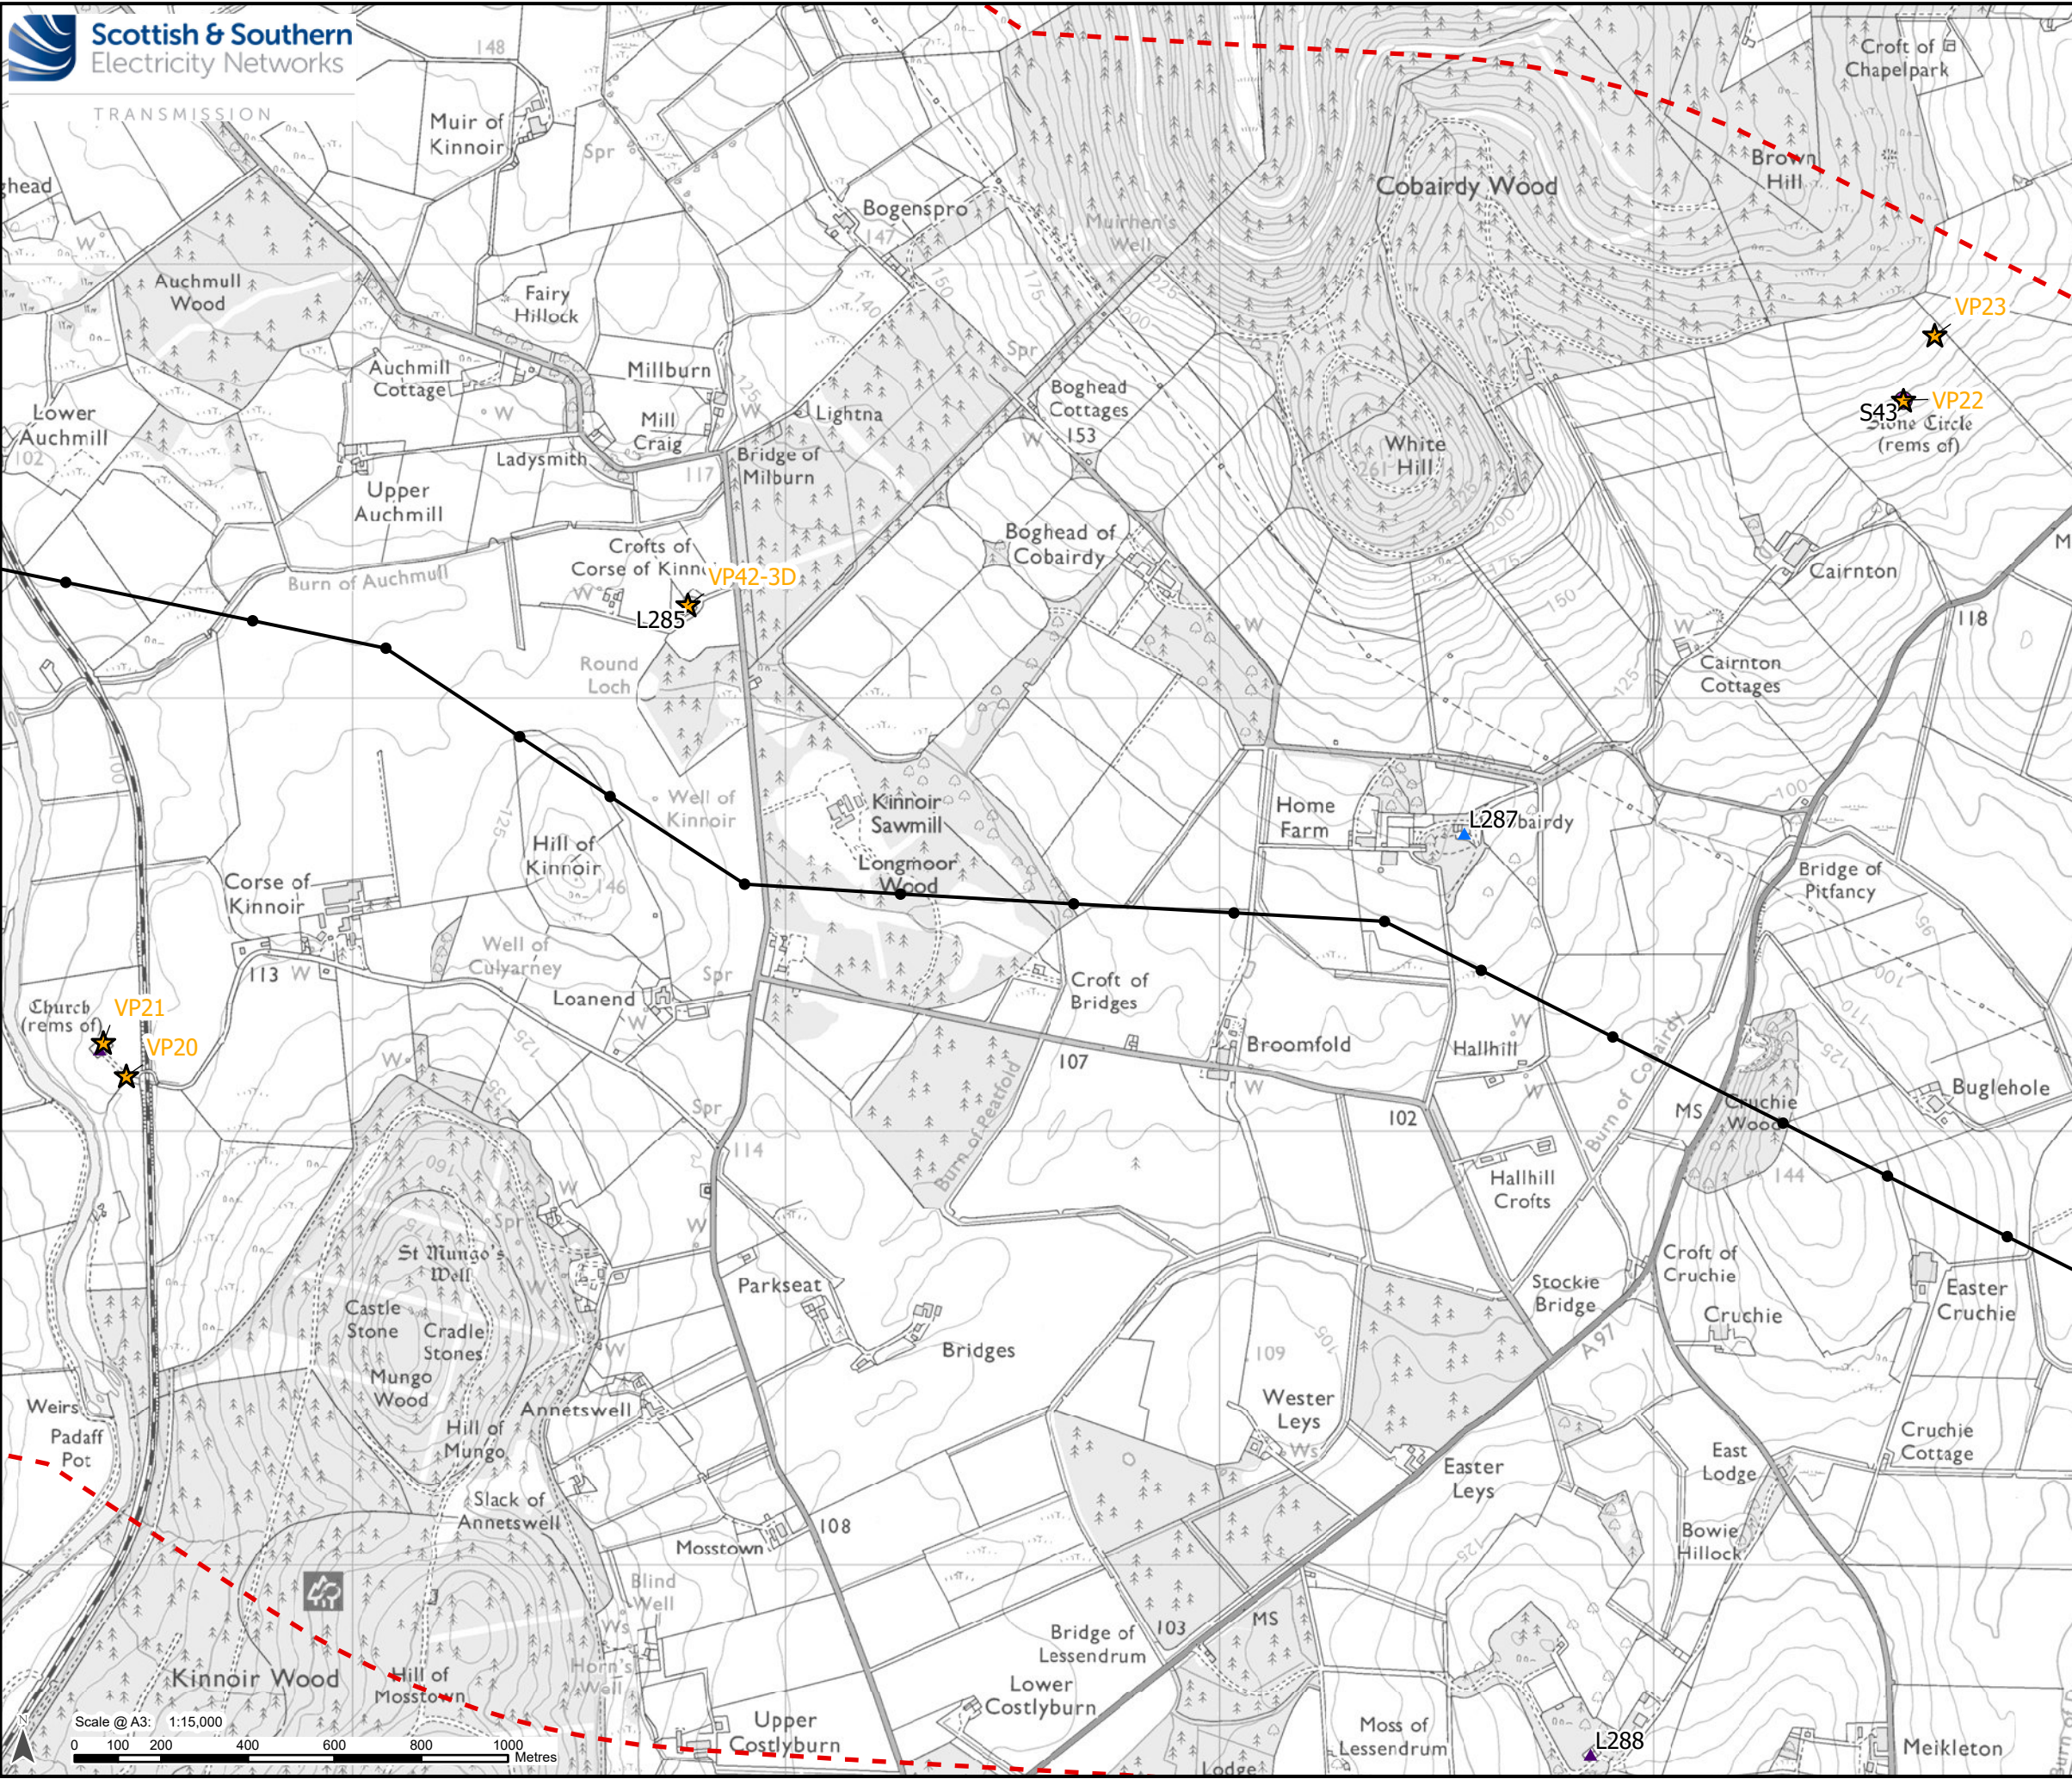

Legend

2 km Study Area

Development for which Section 37 Consent
is Sought

Proposed OHL Alignment - 400 kV

Proposed Tower - 400 kV

Designated Heritage Assets


Scheduled Monument

Listed Building Category A

Listed Building Category B

Listed Building Category C

Heritage Viewpoint Location

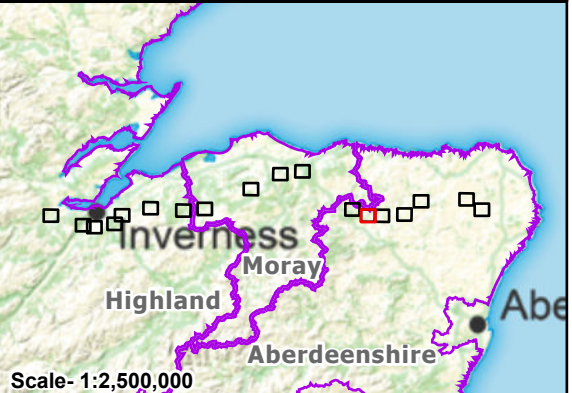


Reproduced by permission of Ordnance Survey. Crown copyright and database right 2025 all rights reserved. Ordnance Survey Licence number AD0000813445. Contains public sector information licensed under the Open Government Licence V3.0. Contains Historic Environment Scotland and Ordnance Survey data © Historic Environment Scotland - Scottish Charity No. SC045925. © Crown copyright and database right (2025). SSSEN Transmission take no responsibility for the release or accuracy of latest version Basemaps from Ordnance Survey

Project: Beauly to Blackhillock to New Deer to
Peterhead 400kV OHL Project

Title: Figure 11.4 - Cultural Heritage Viewpoint Locations
Page 13 of 18

Drawn by: RC Date: 11/09/2025

Drawing: B2P-WSP-DA-70092380-139

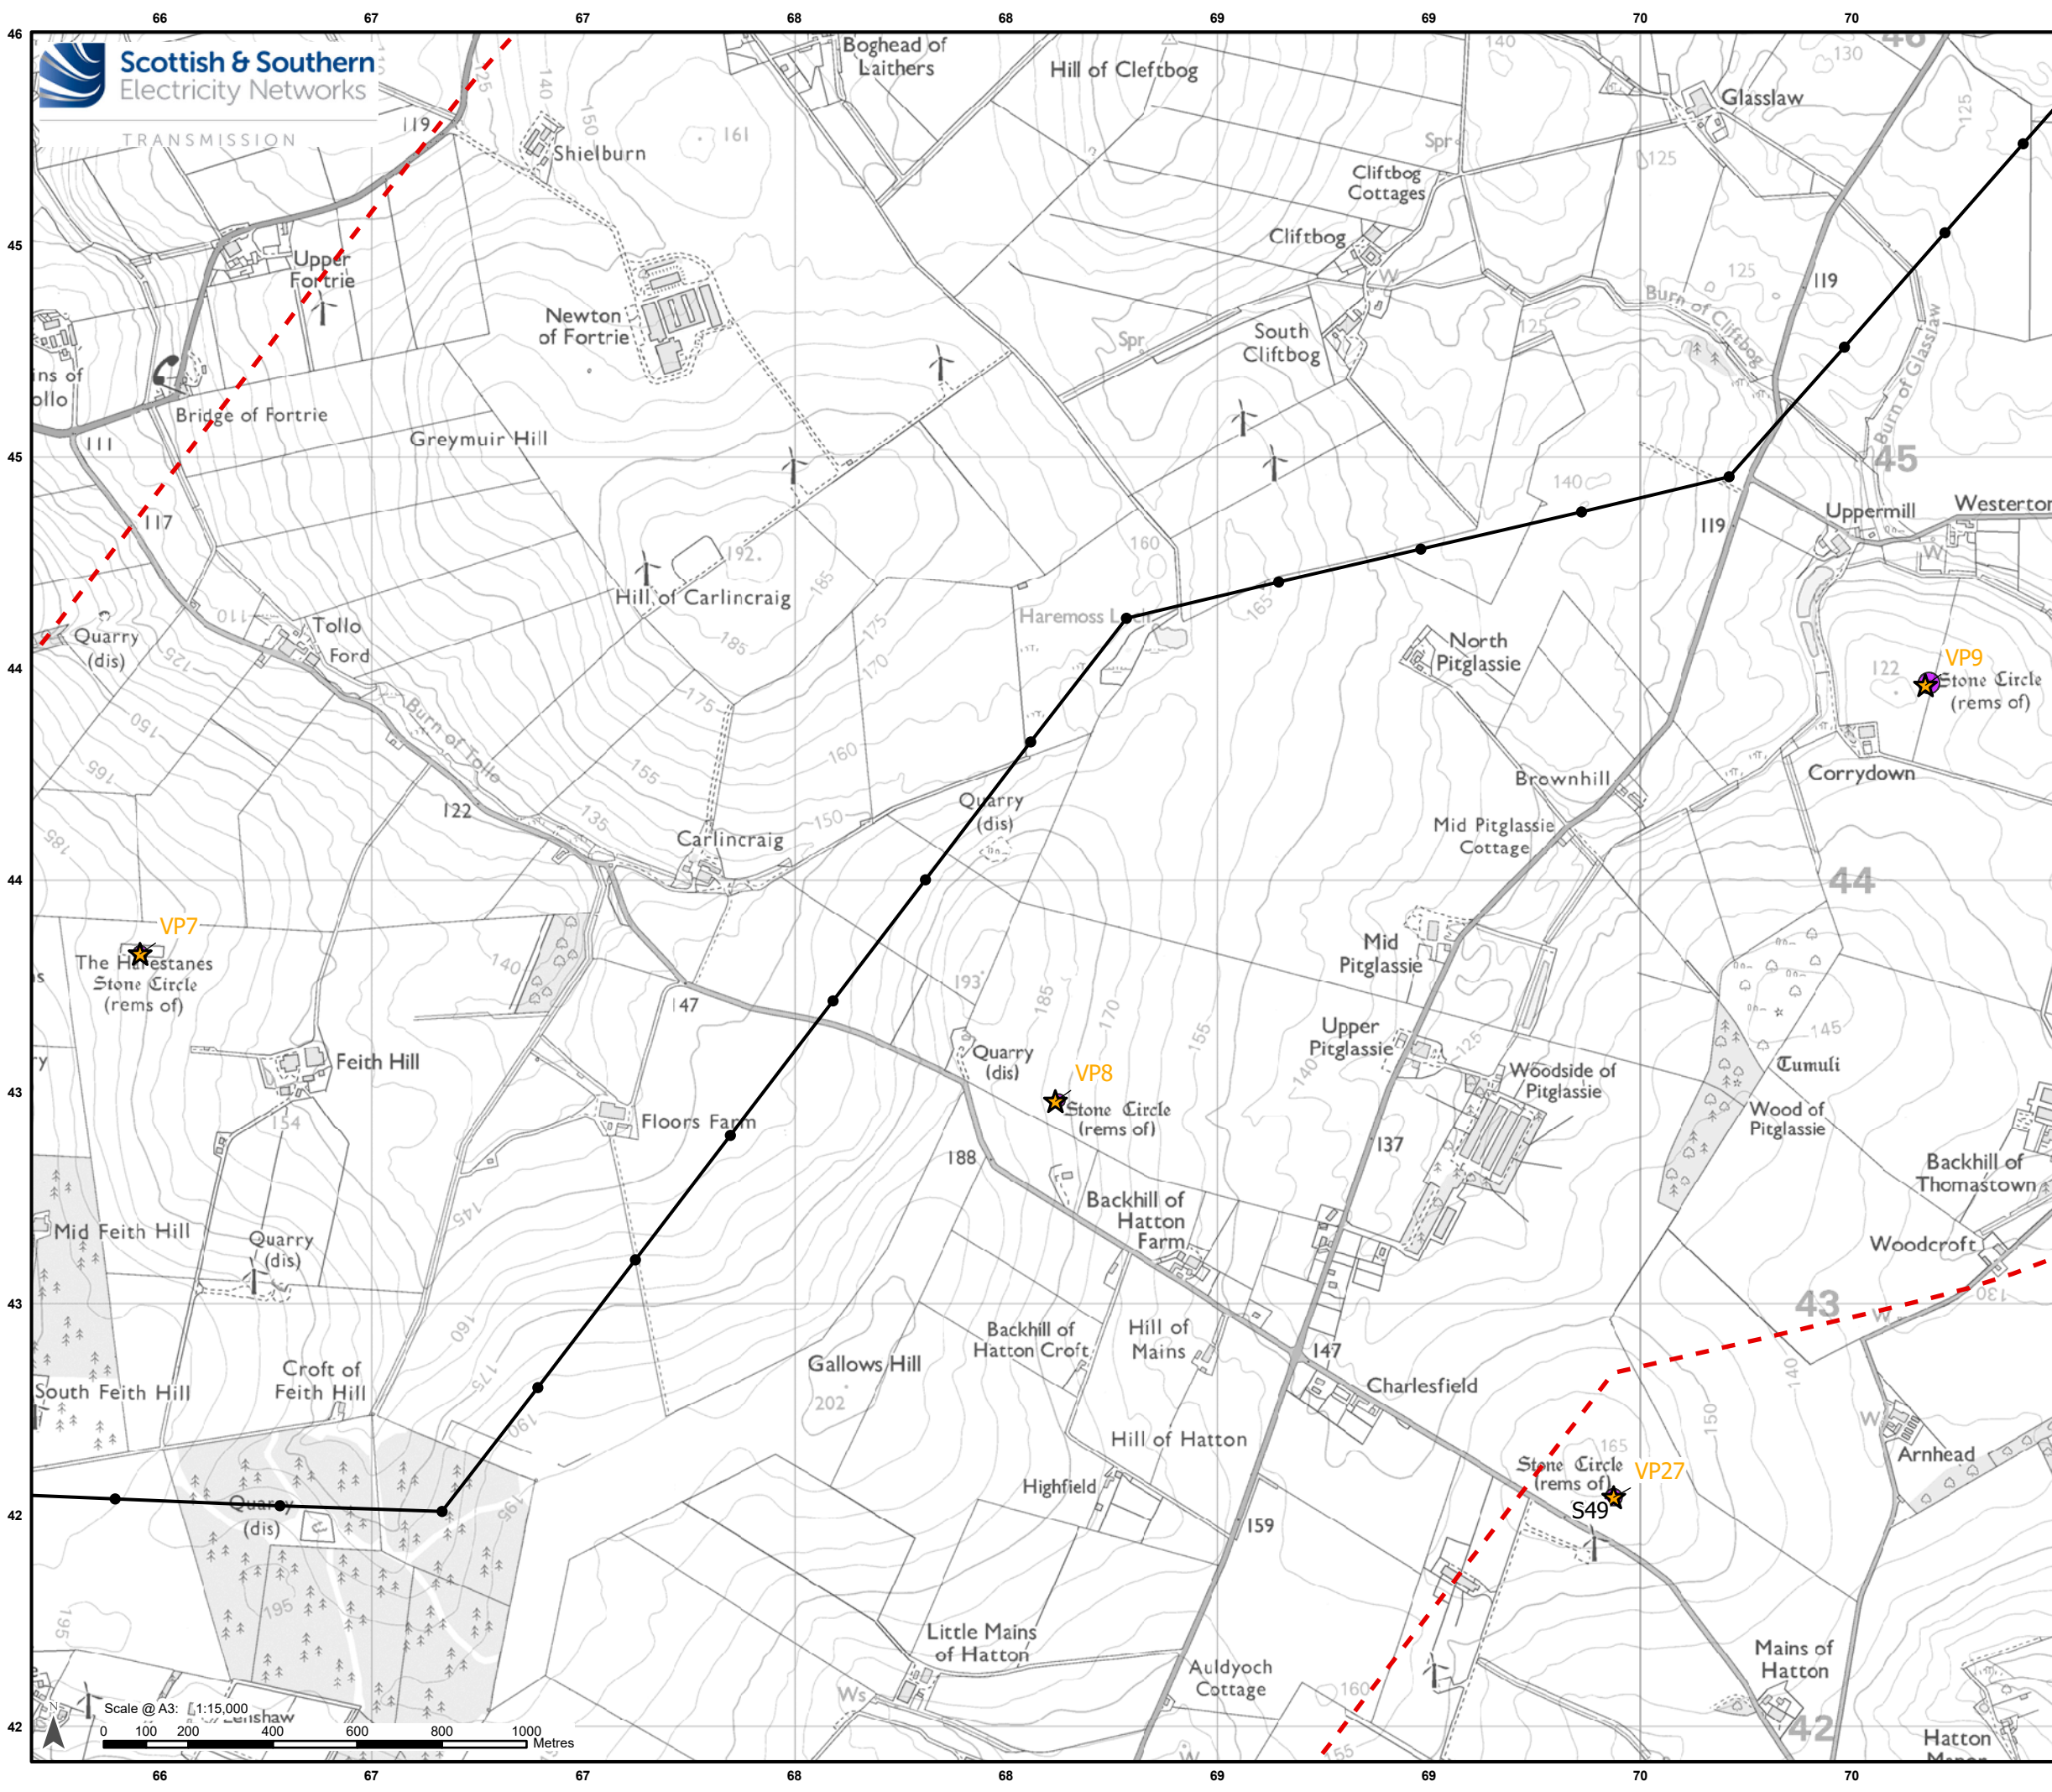

Legend

- 2 km Study Area
- Proposed OHL Alignment - 400 kV
- Proposed Tower - 400 kV

Designated Heritage Assets

- Scheduled Monument
- Heritage Viewpoint Location

Development for which Section 37 Consent is Sought

Project: Beauly to Blackhillock to New Deer to Peterhead 400kV OHL Project


Title: Figure 11.4 - Cultural Heritage Viewpoint Locations
Page 15 of 18

Drawn by: RC **Date:** 11/09/2025

Drawing: B2P-WSP-DA-70092380-139

Scale- 1:2,500,000

Reproduced by permission of Ordnance Survey. Crown copyright and database right 2025 all rights reserved. Ordnance Survey Licence number AD0000813445. Contains public sector information licensed under the Open Government Licence v3.0. Contains Historic Environment Scotland and Ordnance Survey data © Historic Environment Scotland - Scottish Charity No. SC045925. © Crown copyright and database right (2025). SSEN Transmission take no responsibility for the release or accuracy of latest version Basemaps from Ordnance Survey

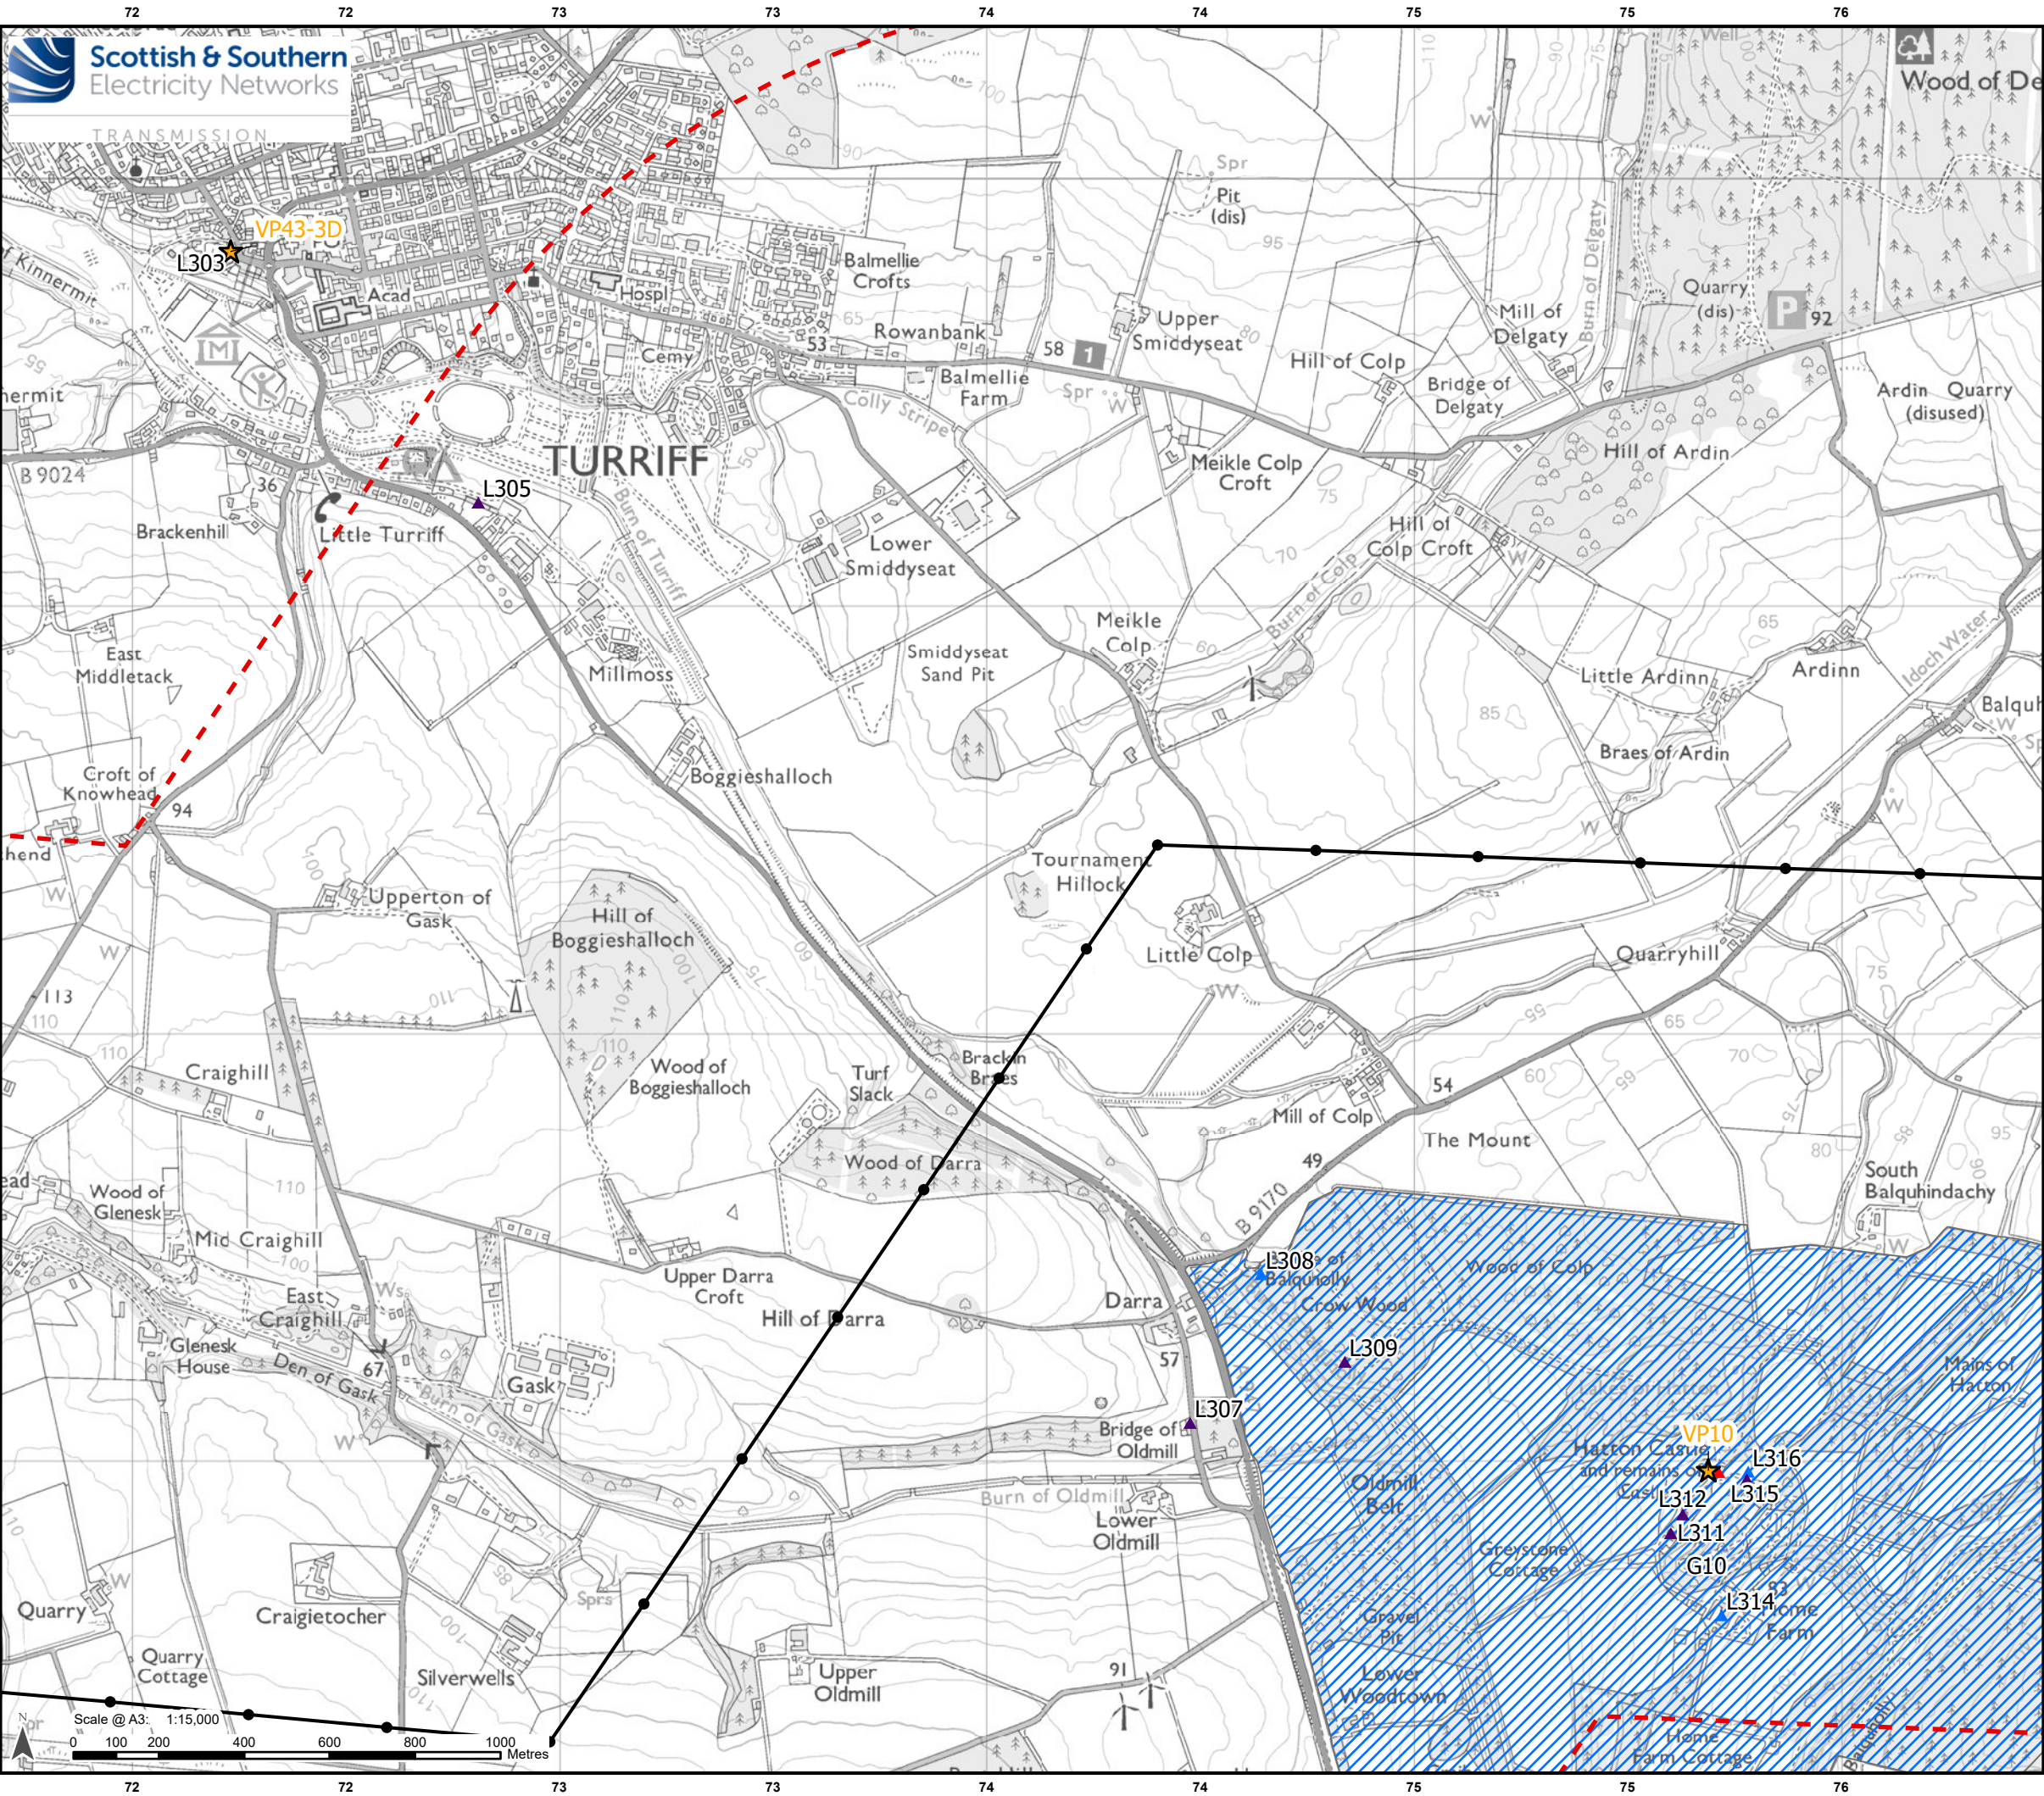

Legend

2 km Study Area

Development for which Section 37 Consent is Sought

Proposed OHL Alignment - 400 kV

Proposed Tower - 400 kV

Designated Heritage Assets

Gardens and Designed Landscapes

Listed Building Category A

Listed Building Category B

Listed Building Category C

Heritage Viewpoint Location

Scale- 1:2,500,000


Reproduced by permission of Ordnance Survey. Crown copyright and database right 2025 all rights reserved. Ordnance Survey Licence number AC0000813445. Contains public sector information licensed under the Open Government Licence V3.0. Contains Historic Environment Scotland and Ordnance Survey data © Historic Environment Scotland - Scottish Charity No. SC045925. © Crown copyright and database right (2025). SSEN Transmission take no responsibility for the release or accuracy of latest version Basemaps from Ordnance Survey

Project: Beauly to Blackhillock to New Deer to Peterhead 400kV OHL Project

Title: Figure 11.4 - Cultural Heritage Viewpoint Locations
Page 16 of 18

Drawn by: RC Date: 11/09/2025

Drawing: B2P-WSP-DA-70092380-139

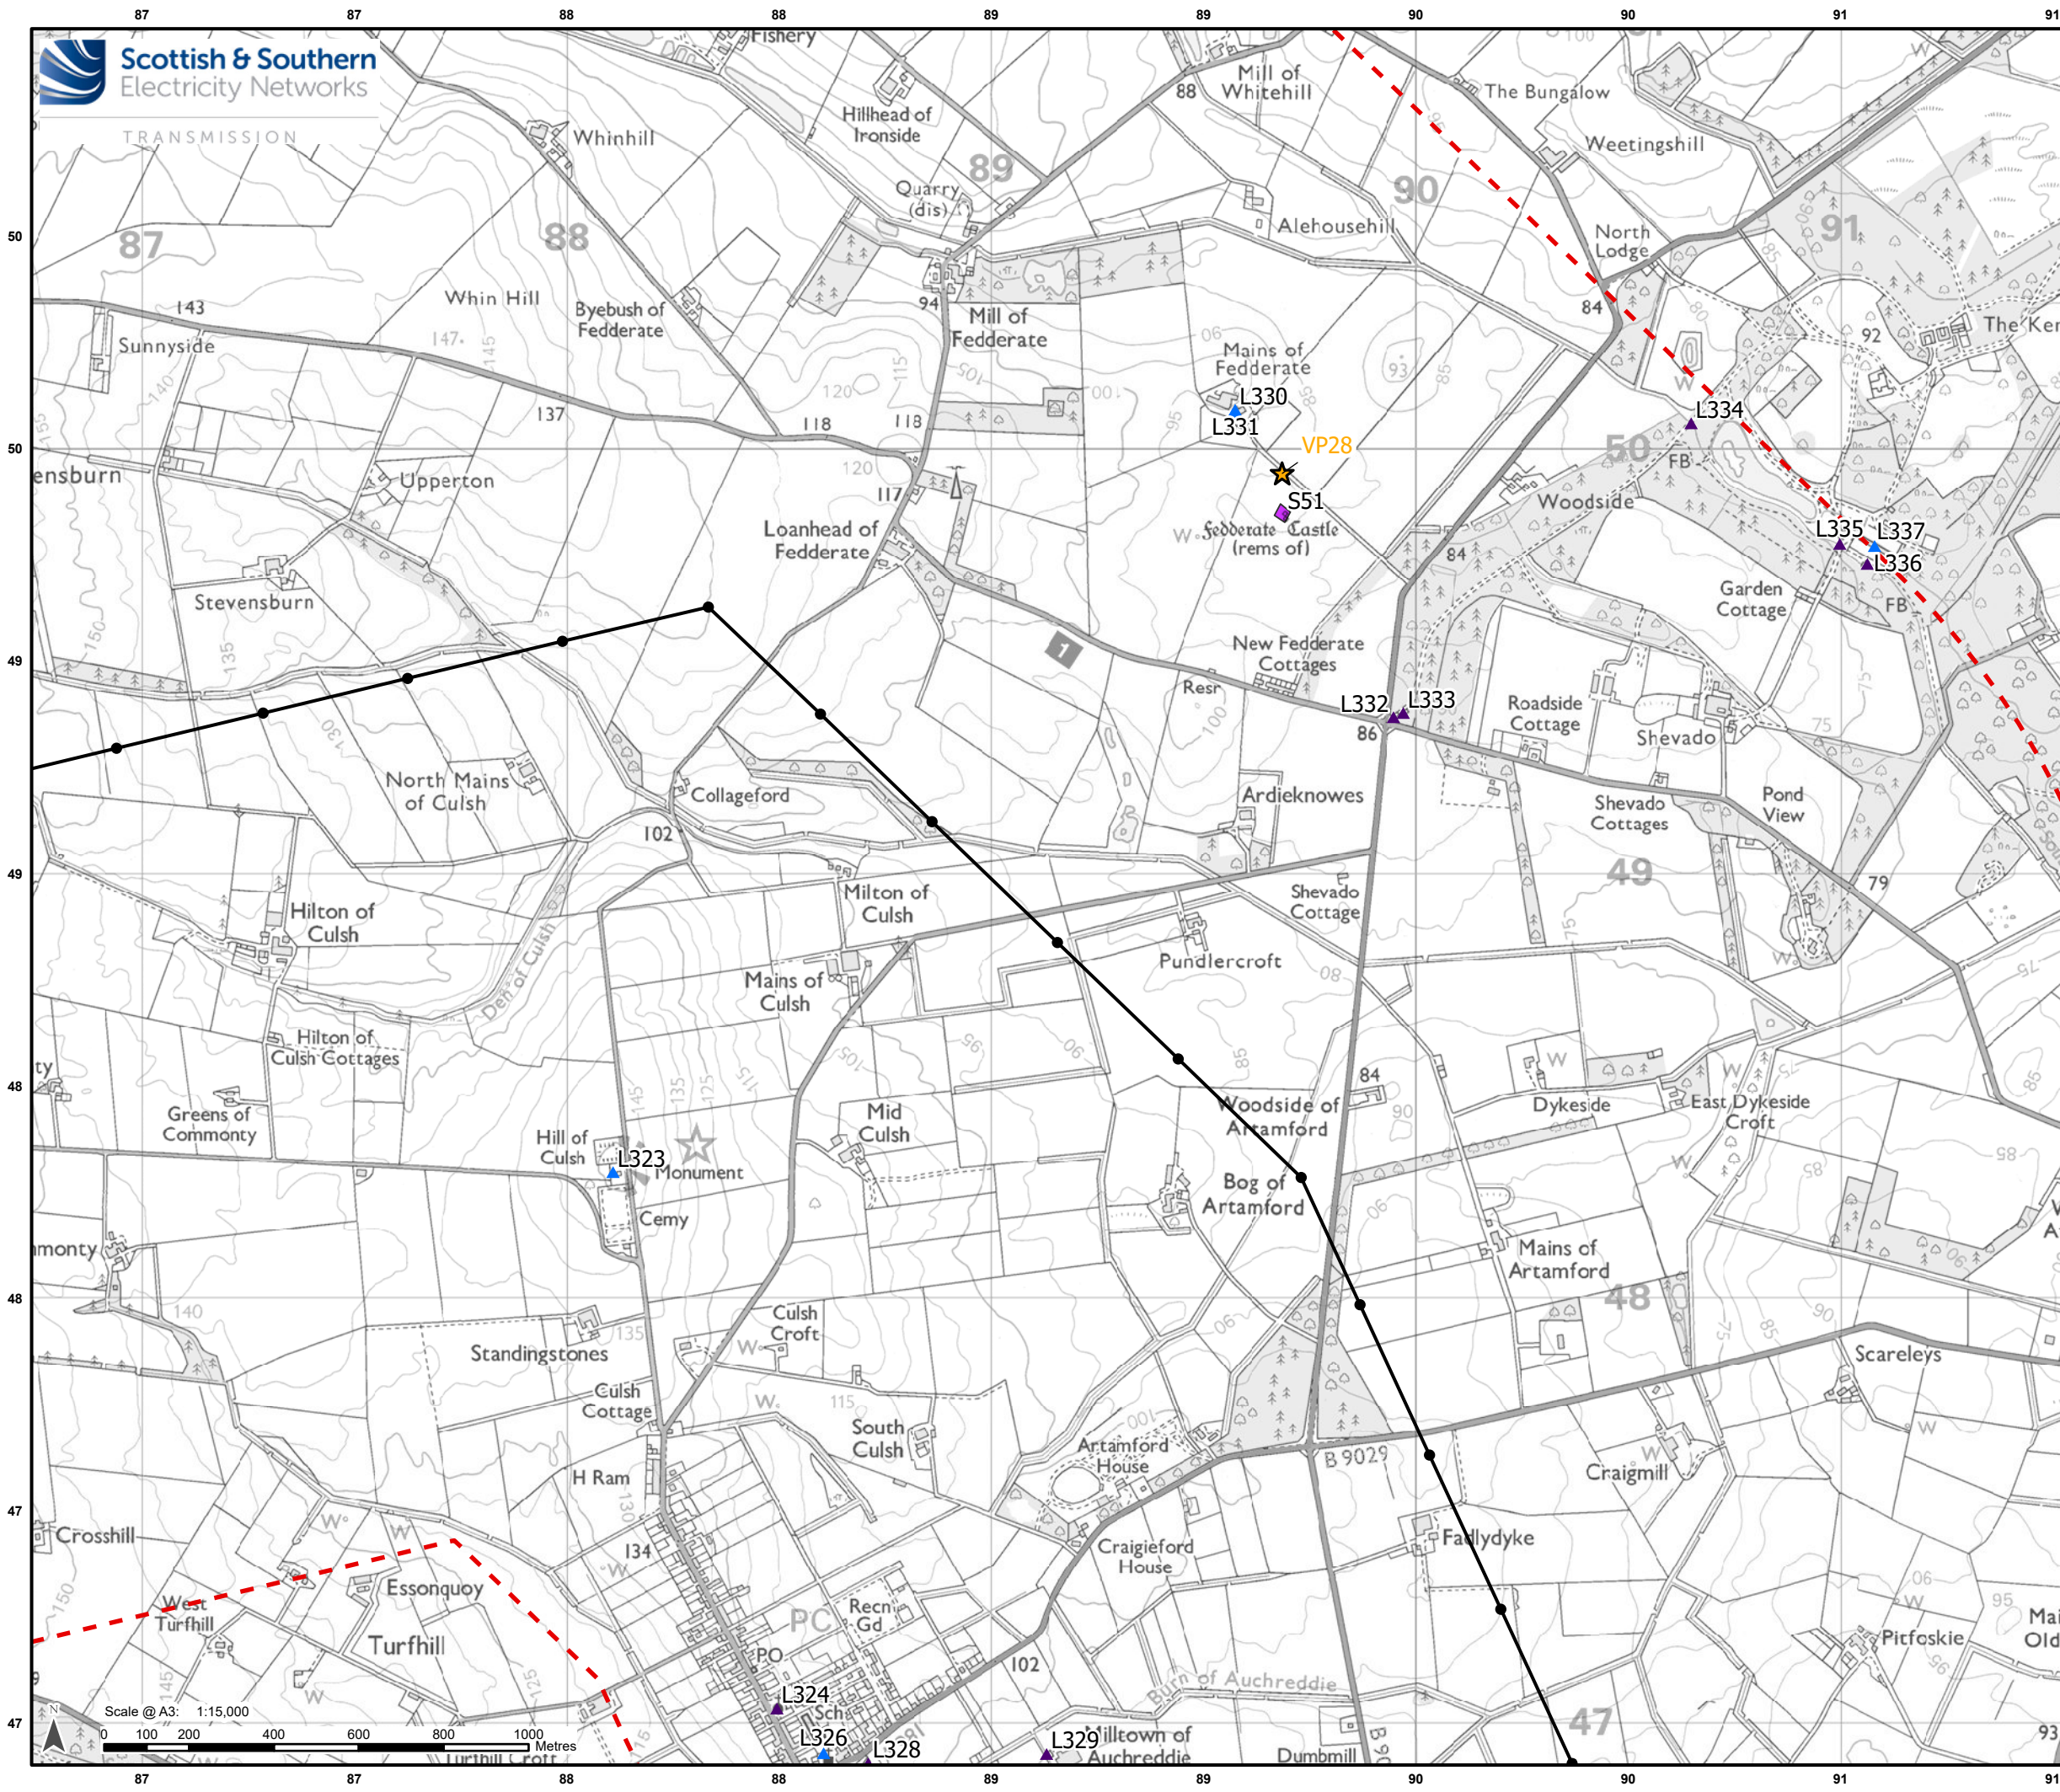

Legend

2 km Study Area

Development for which Section 37 Consent is Sought

Proposed OHL Alignment - 400 kV

Proposed Tower - 400 kV


Designated Heritage Assets

Scheduled Monument

Listed Building Category B

Listed Building Category C

Heritage Viewpoint Location

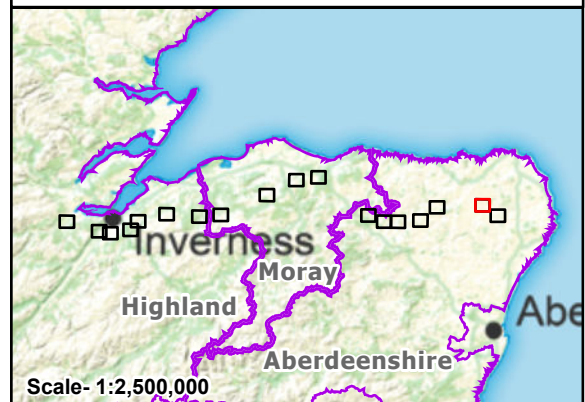

Reproduced by permission of Ordnance Survey. Crown copyright and database right 2025 all rights reserved. Ordnance Survey Licence number AD0000813445. Contains public sector information licensed under the Open Government Licence v3.0. Contains Historic Environment Scotland and Ordnance Survey data © Historic Environment Scotland - Scottish Charity No. SC045925. © Crown copyright and database right (2025). SSEN Transmission take no responsibility for the release or accuracy of latest version Basemaps from Ordnance Survey

Project: Beauly to Blackhillock to New Deer to Peterhead 400kV OHL Project

Title: Figure 11.4 - Cultural Heritage Viewpoint Locations
Page 17 of 18

Drawn by: RC

Date: 11/09/2025

Drawing: B2P-WSP-DA-70092380-139

