


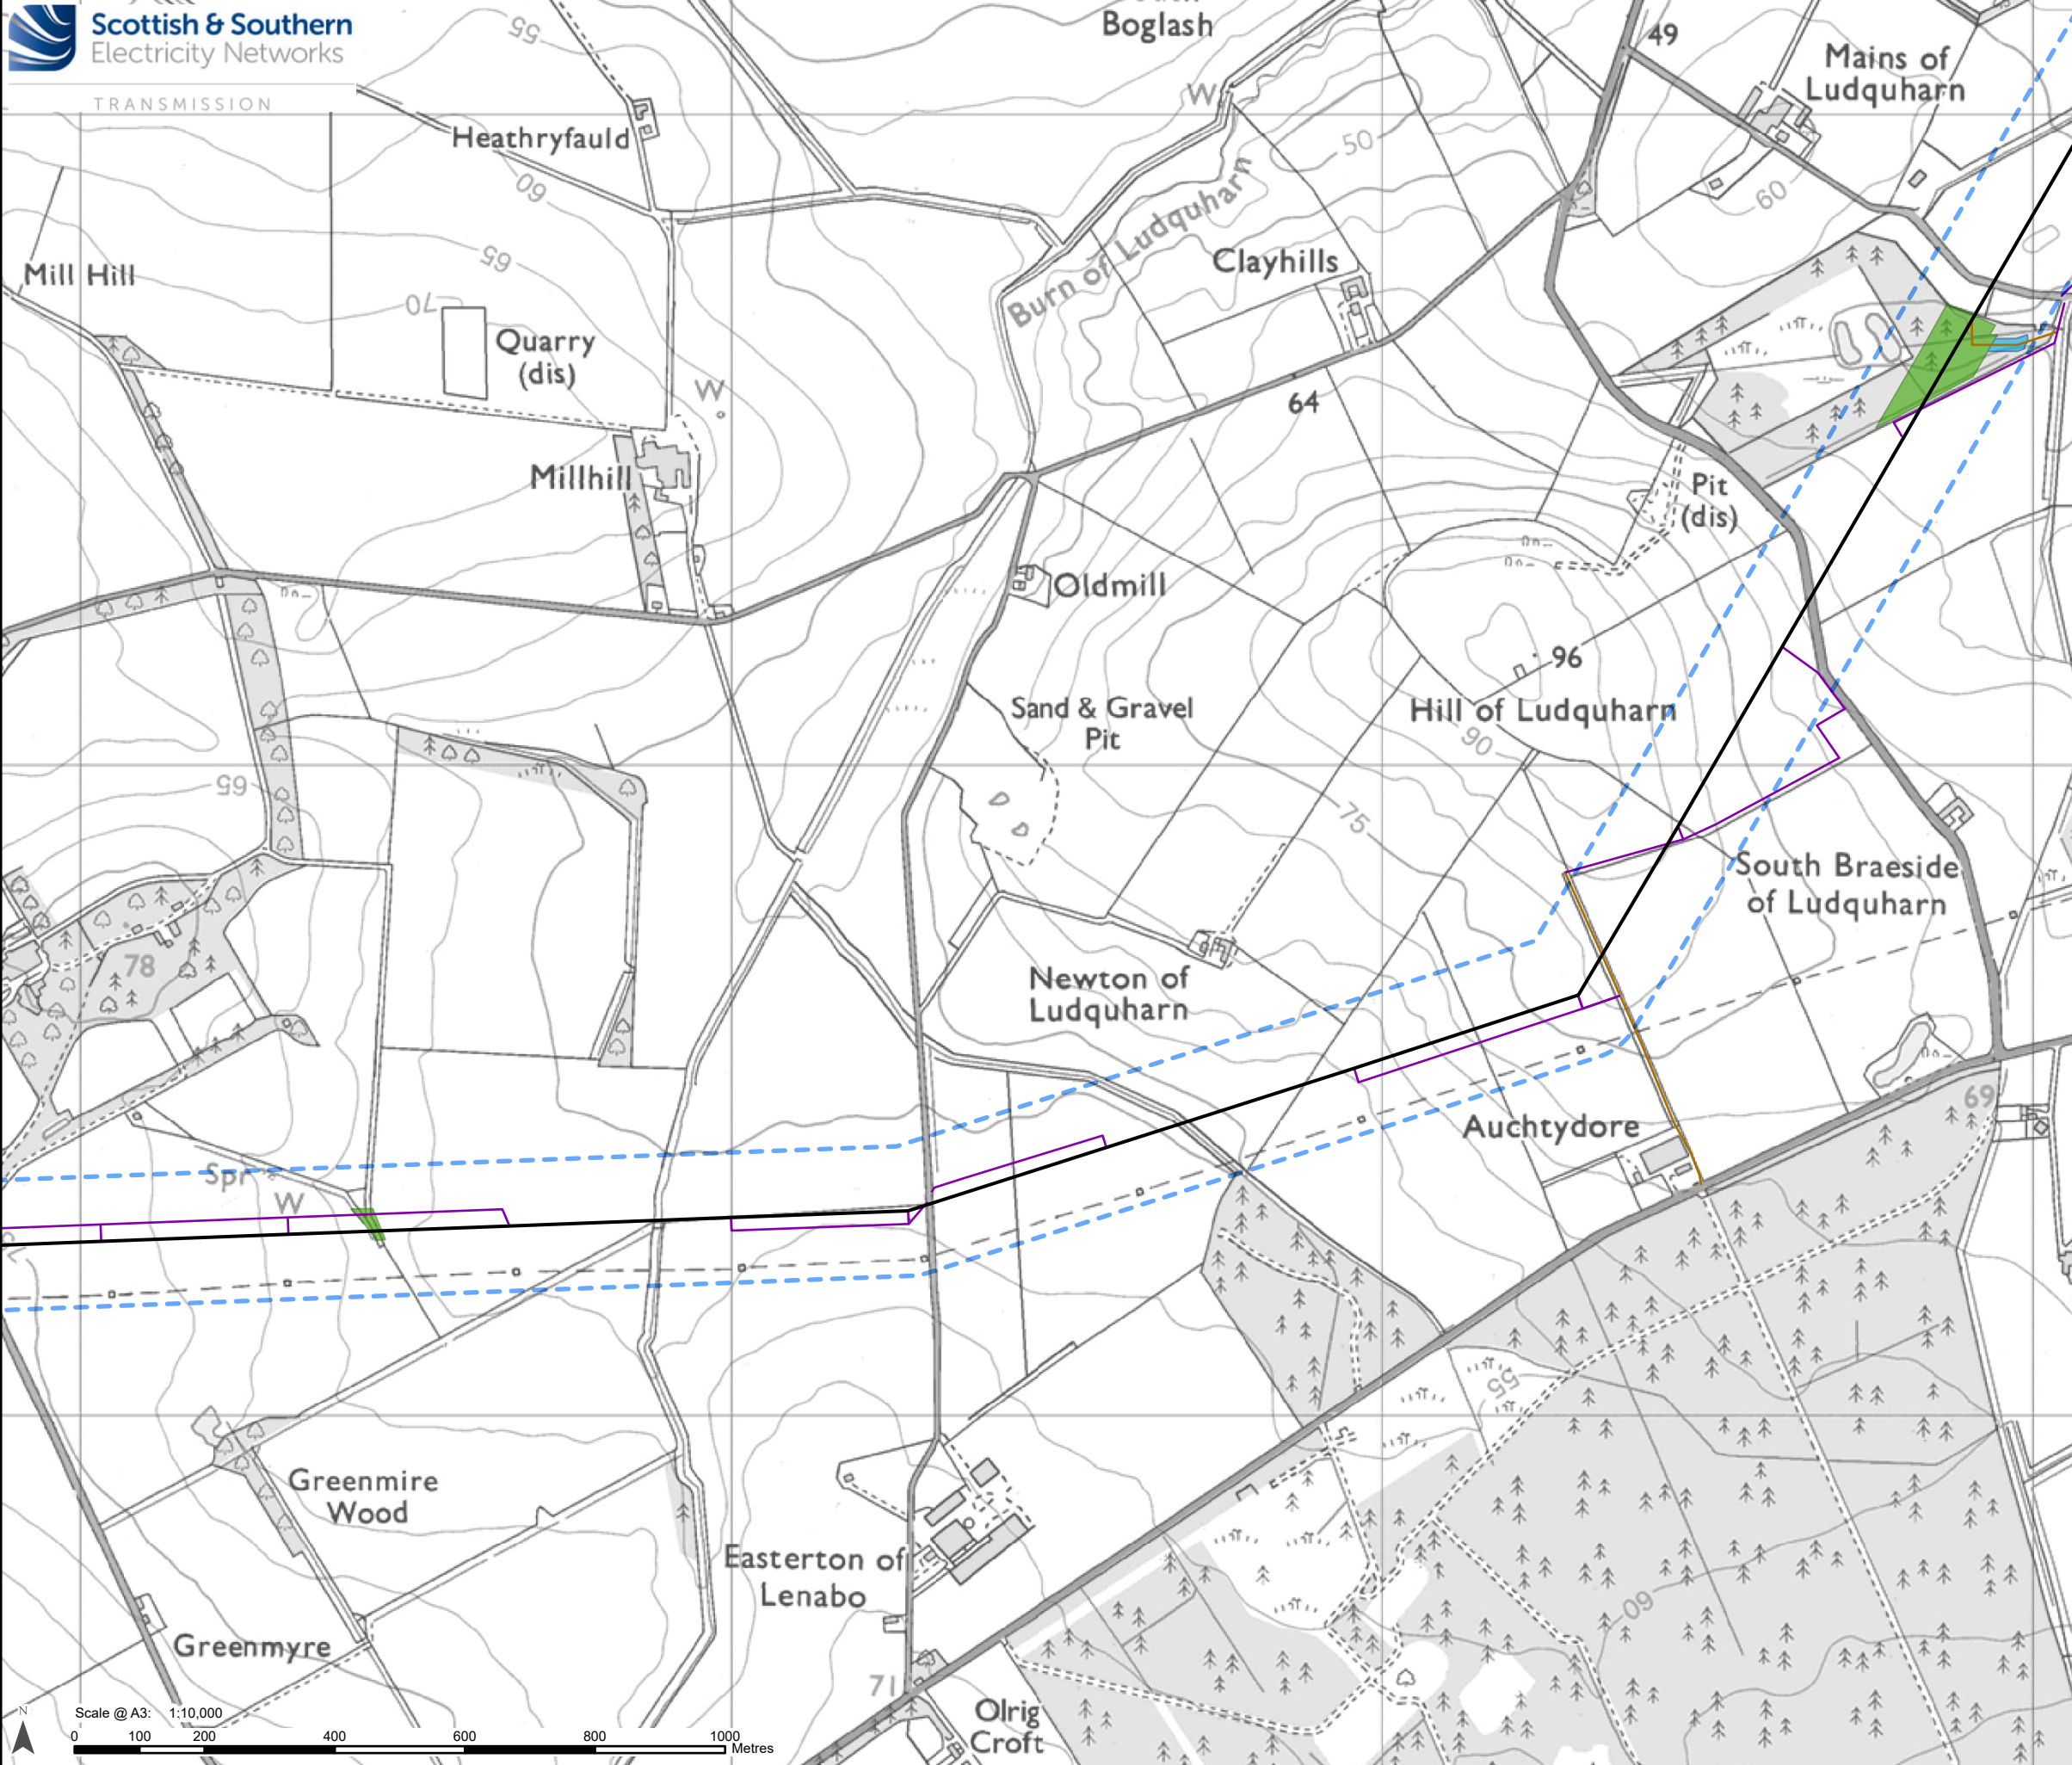

Legend

Limit of Deviation – Proposed Towers and OHL Alignment*

Development for which Section 37 Consent is Sought

Proposed OHL Alignment - 400 kV

Ancillary Development

Access Track – Permanent


Access Track – Temporary and ATV

Proposed Felling

Proposed Operational Corridor Felling

Proposed Access Track Felling

*Note: Excludes temporary towers and temporary OHL alignments.

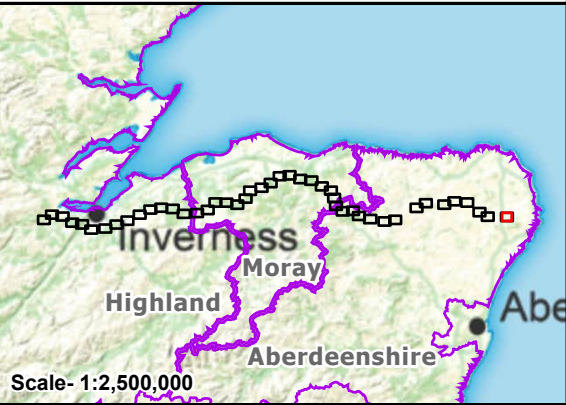

Reproduced by permission of Ordnance Survey.
Crown copyright and database right 2025 all rights reserved.
Ordnance Survey Licence number AC0000813445.
SSEN Transmission take no responsibility for the release or accuracy of latest version Basemaps from Ordnance Survey

Project: Beauly to Blackhillock to New Deer to Peterhead 400kV OHL Project

Title: Figure 12.1 - Proposed Felling
Page 45 of 45

Drawn by: MAL Date: 19/08/2025

Drawing: B2P-WSP-DA-70092380-182