


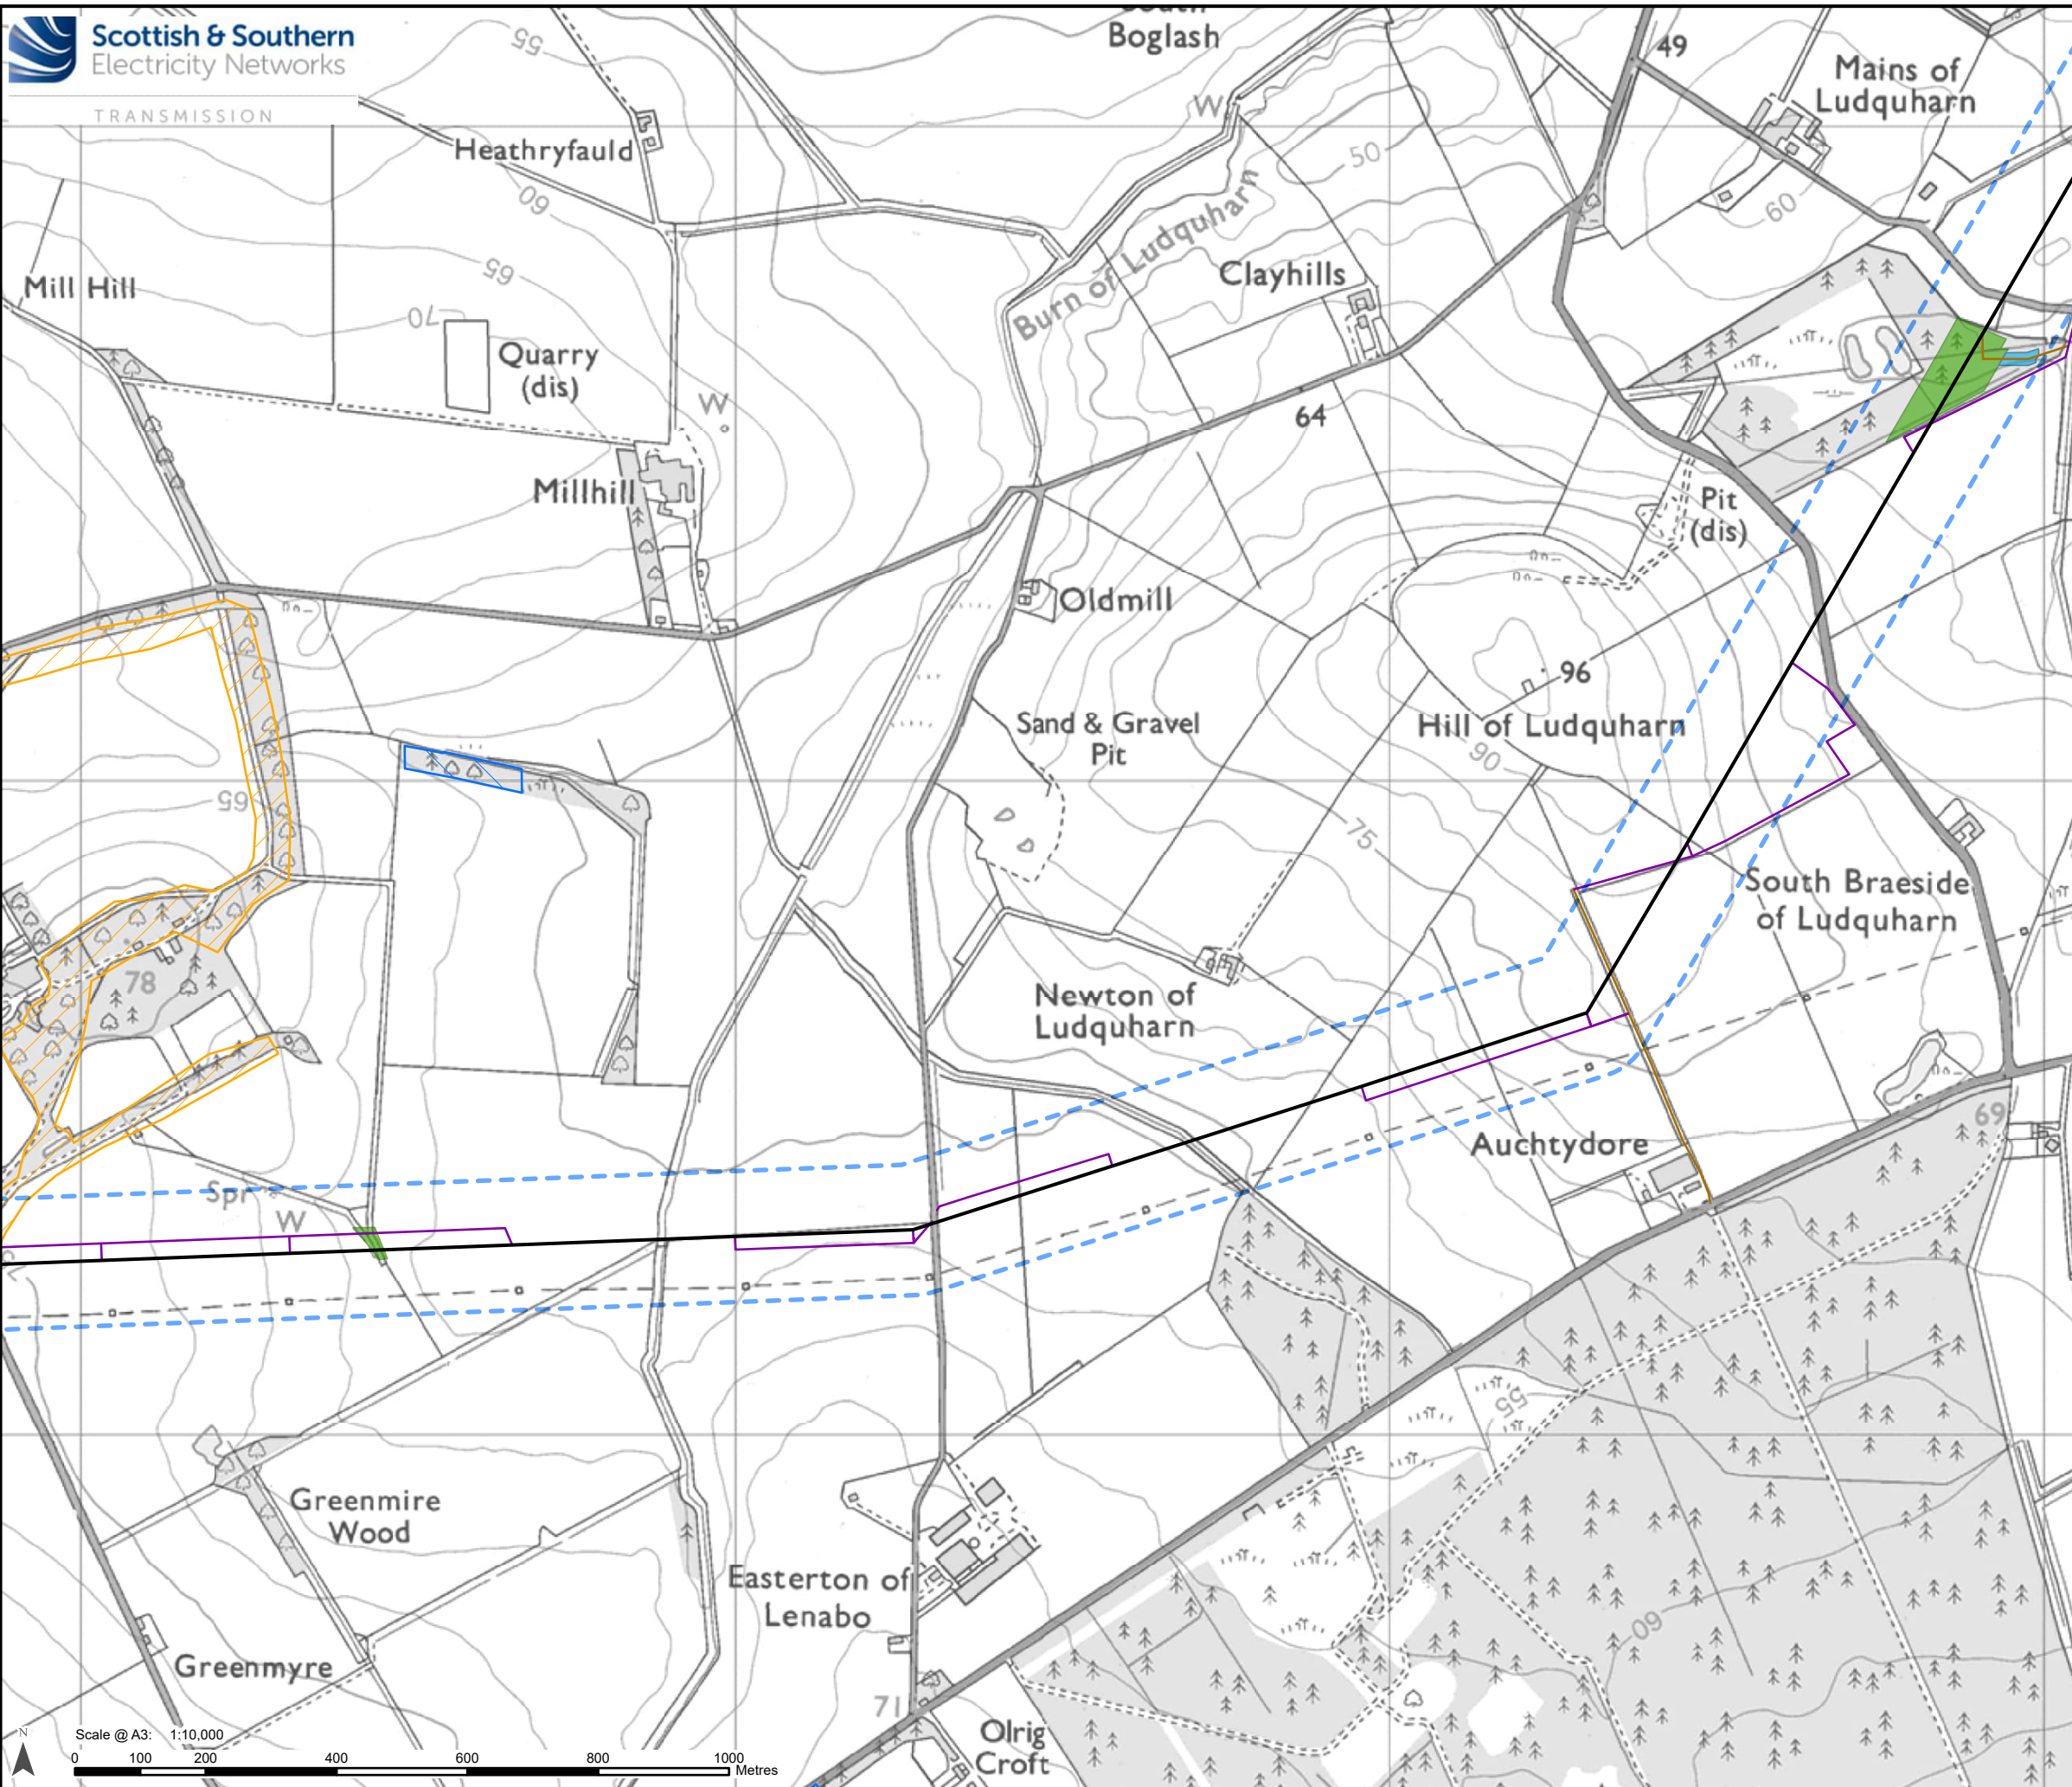

Legend

Limit of Deviation – Proposed Towers and OHL Alignment*

Development for which Section 37 Consent is Sought

Proposed OHL Alignment - 400 kV

Ancillary Development

Access Track – Permanent

Access Track – Temporary and ATV

Proposed Felling

Proposed Operational Corridor Felling

Proposed Access Track Felling

Environmental Constraints


Site of Special Scientific Interest

Native Woodland Survey of Scotland

Ancient Woodland of Semi-Natural Origin

Long-Established Woodland of Plantation Origin

*Note: Excludes temporary towers and temporary OHL alignments.

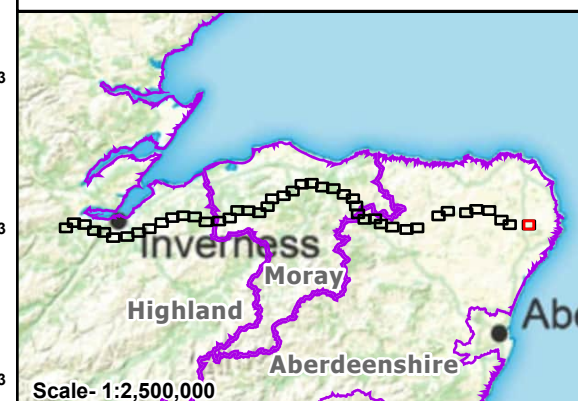

Reproduced by permission of Ordnance Survey. Crown copyright and database right 2025 all rights reserved. Ordnance Survey Licence number AC0000813445.
Copyright NatureScot Contains Ordnance Survey data © Crown copyright and database right 2025. Contains public sector information licensed under the Open Government Licence v3.0.
SSEN Transmission take no responsibility for the release or accuracy of latest version Basemaps from Ordnance Survey

Project: Beauly to Blackhillock to New Deer to Peterhead 400kV OHL Project

Title: Figure 12.2 - Proposed Felling and Environmental Constraints
Page 45 of 45

Drawn by: MAL

Date: 21/08/2025

Drawing: B2P-WSP-DA-70092380-185