


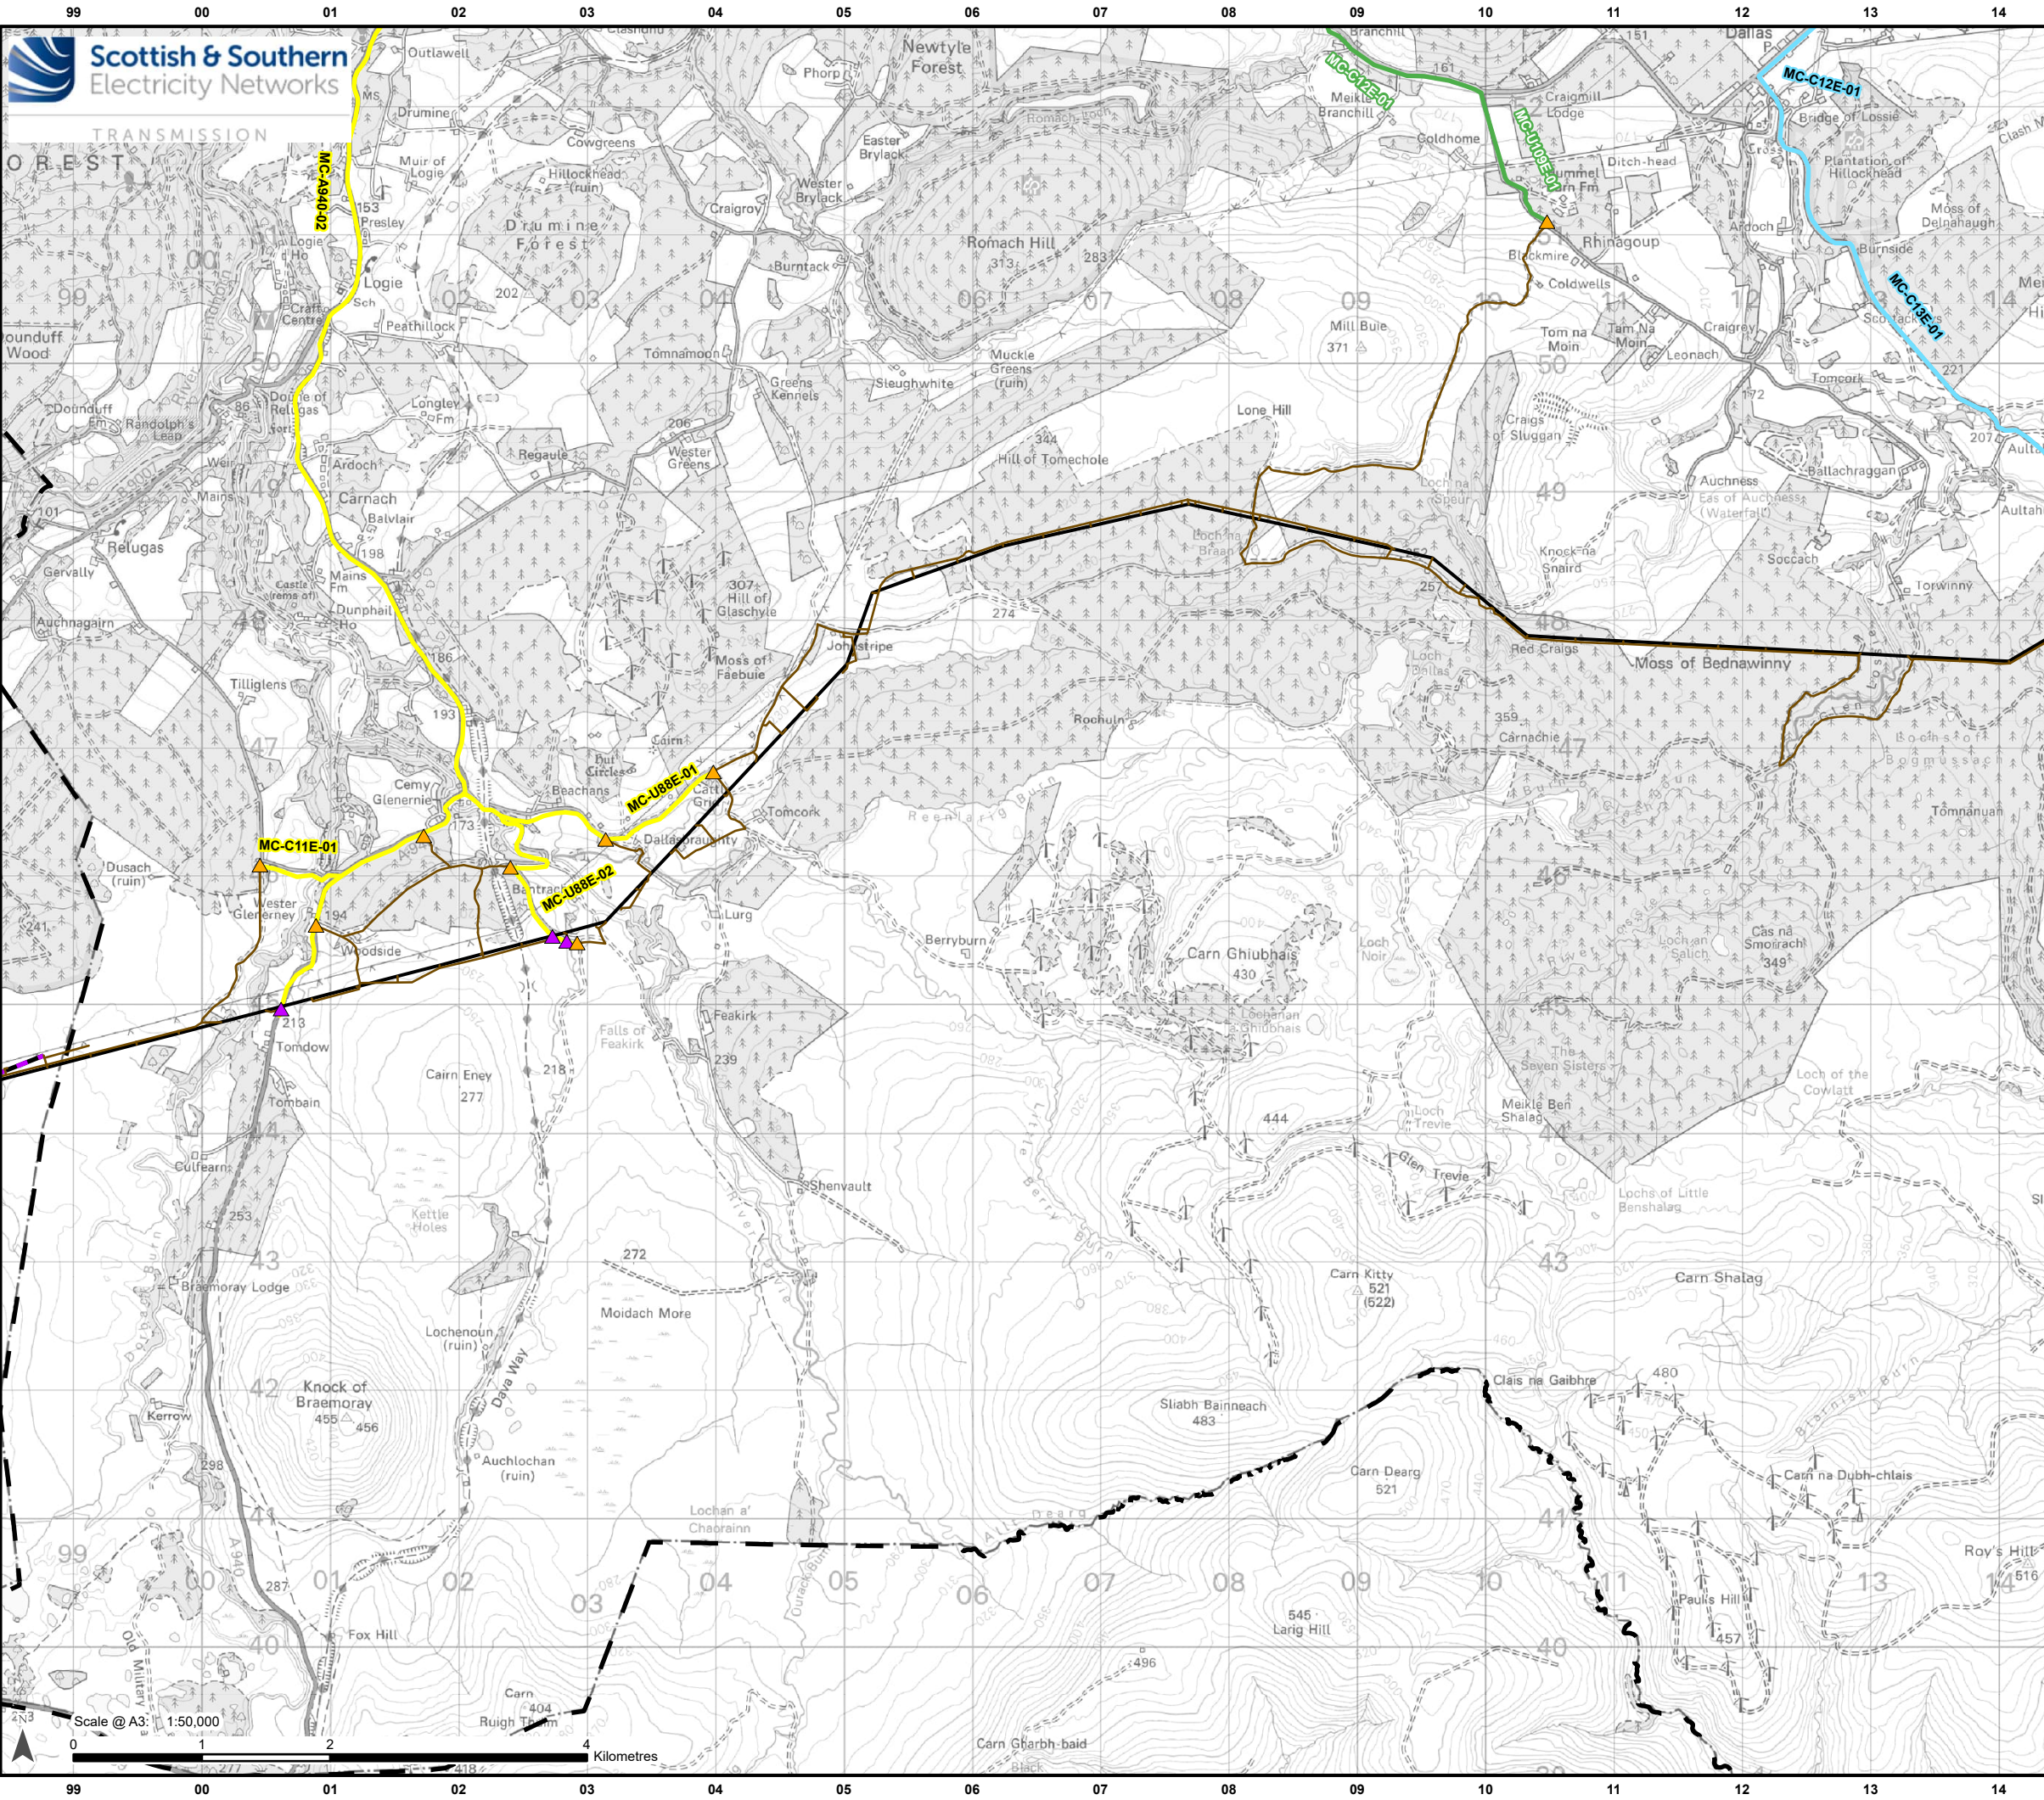

Legend

- Local Authority Boundary
- Development for which Section 37 Consent is Sought
 - Proposed OHL Alignment - 400 kV
 - Temporary OHL Diversion
- Ancillary Development
 - Proposed Access Tracks (Inclusive of Permanent, Temporary, Upgraded)
 - Proposed Bellmouth - Temporary
 - Proposed Bellmouth - Upgrade
 - Indicative Yard Location
- Traffic and Transport Study Area

Section

- Section 12 - Cairn Duhie to Johnstripe
- Section 13 - Johnstripe to Moss of Bednawinny
- Section 14 - Moss of Bednawinny to Glenlatterach Reservoir


Reproduced by permission of Ordnance Survey. Crown copyright and database right 2025 all rights reserved. Ordnance Survey Licence number AC0000813445.
SSEN Transmission take no responsibility for the release or accuracy of latest version Basemaps from Ordnance Survey

Project: Beauly to Blackhillock to New Deer to Peterhead 400 kV OHL Project

Title: Figure: 13.6 - Moray Council - Personal Injury Accident Locations
Page 2 of 6

Drawn by: SS Date: 12/09/2025

Drawing: B2P-WSP-DA-70092380-157

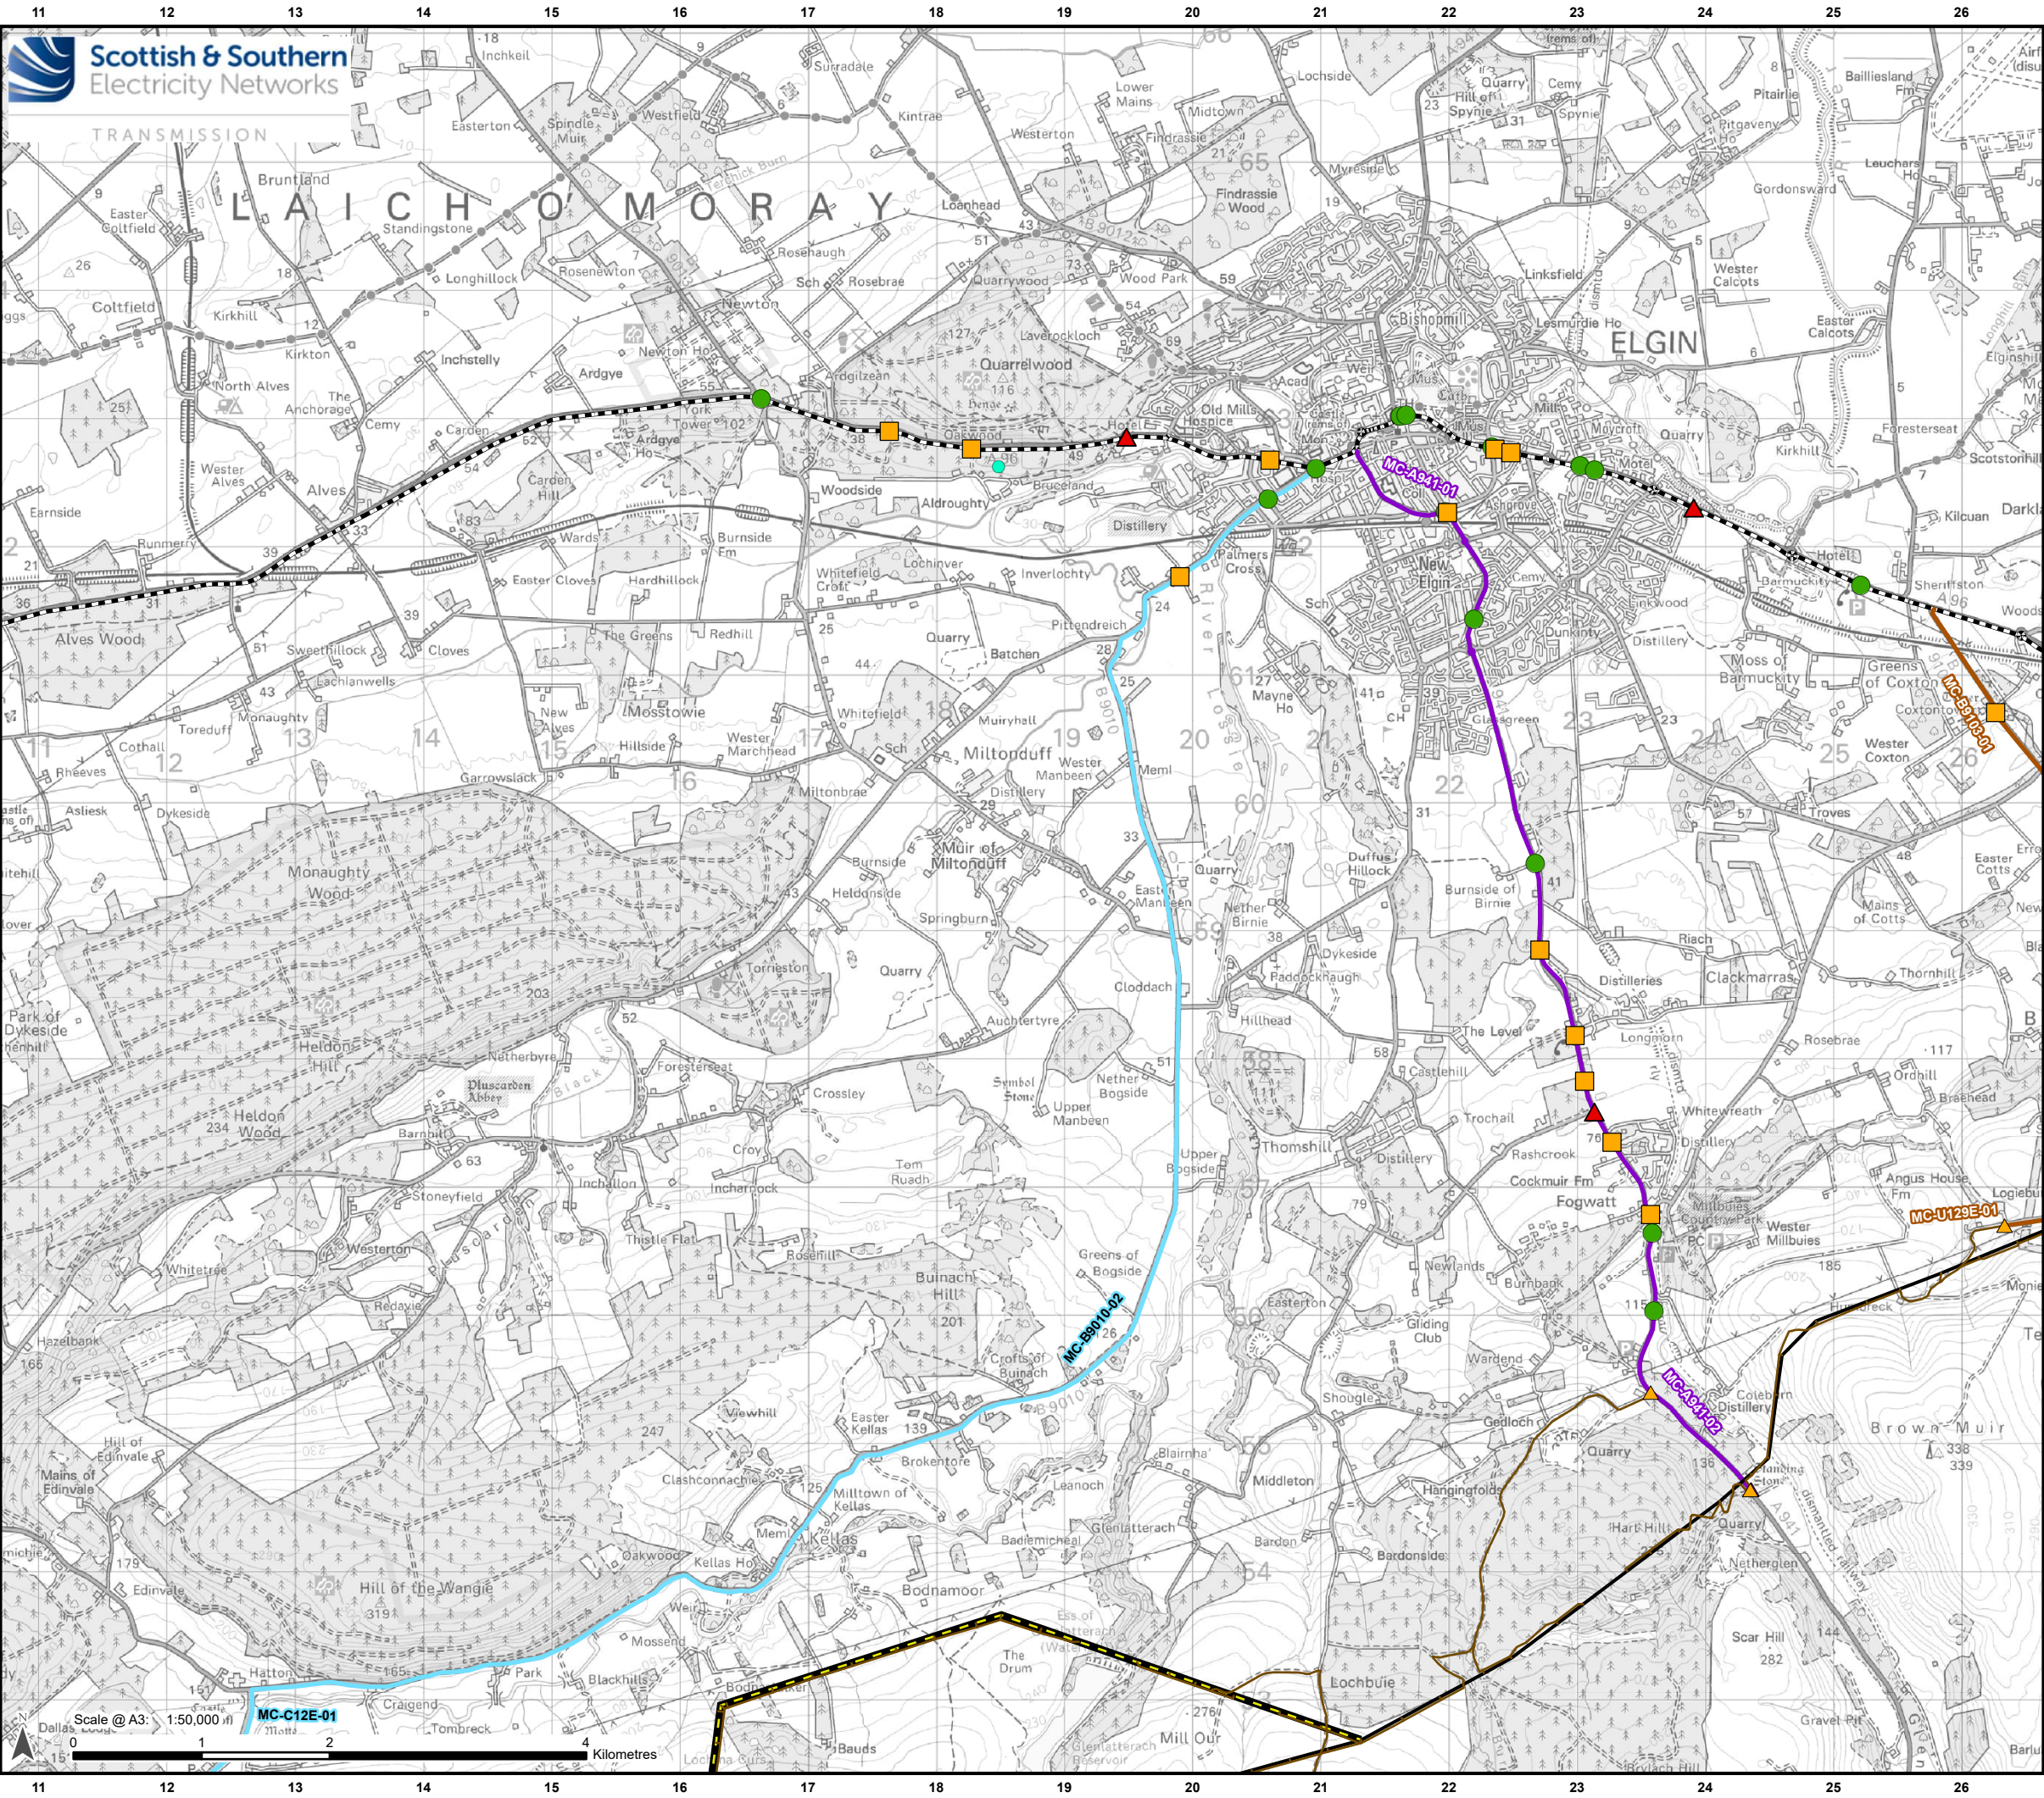

Legend

Development for which Section 37 Consent is Sought

- Proposed OHL Alignment - 400 kV
- Kellas Alternative Alignment

Ancillary Development

- Proposed Access Tracks (Inclusive of Permanent, Temporary, Upgraded)
- Proposed Bellmouth - Temporary
- Proposed Bellmouth - Upgrade
- Indicative Yard Location

Personal Injury Accident Locations

- Slight Accident
- Serious Accident
- Fatal Accident

Traffic and Transport Study Area

Section

- Section 14 - Moss of Bednawinny to Glenlatterach Reservoir
- Section 15 - Glenlatterach Reservoir to Glen of Rothes
- Section 16 - Glen of Rothes to Teindland
- Trunk Road

Scale 1:3,500,000


Reproduced by permission of Ordnance Survey. Crown copyright and database right 2025 all rights reserved. Ordnance Survey Licence number AC0000813445.
SSEN Transmission take no responsibility for the release or accuracy of latest version Basemaps from Ordnance Survey

Project: Beaulieu to Blackhillock to New Deer to Peterhead 400 kV OHL Project

Title: Figure: 13.6 - Moray Council - Personal Injury Accident Locations
Page 3 of 6

Drawn by: SS **Date:** 12/09/2025

Drawing: B2P-WSP-DA-70092380-157

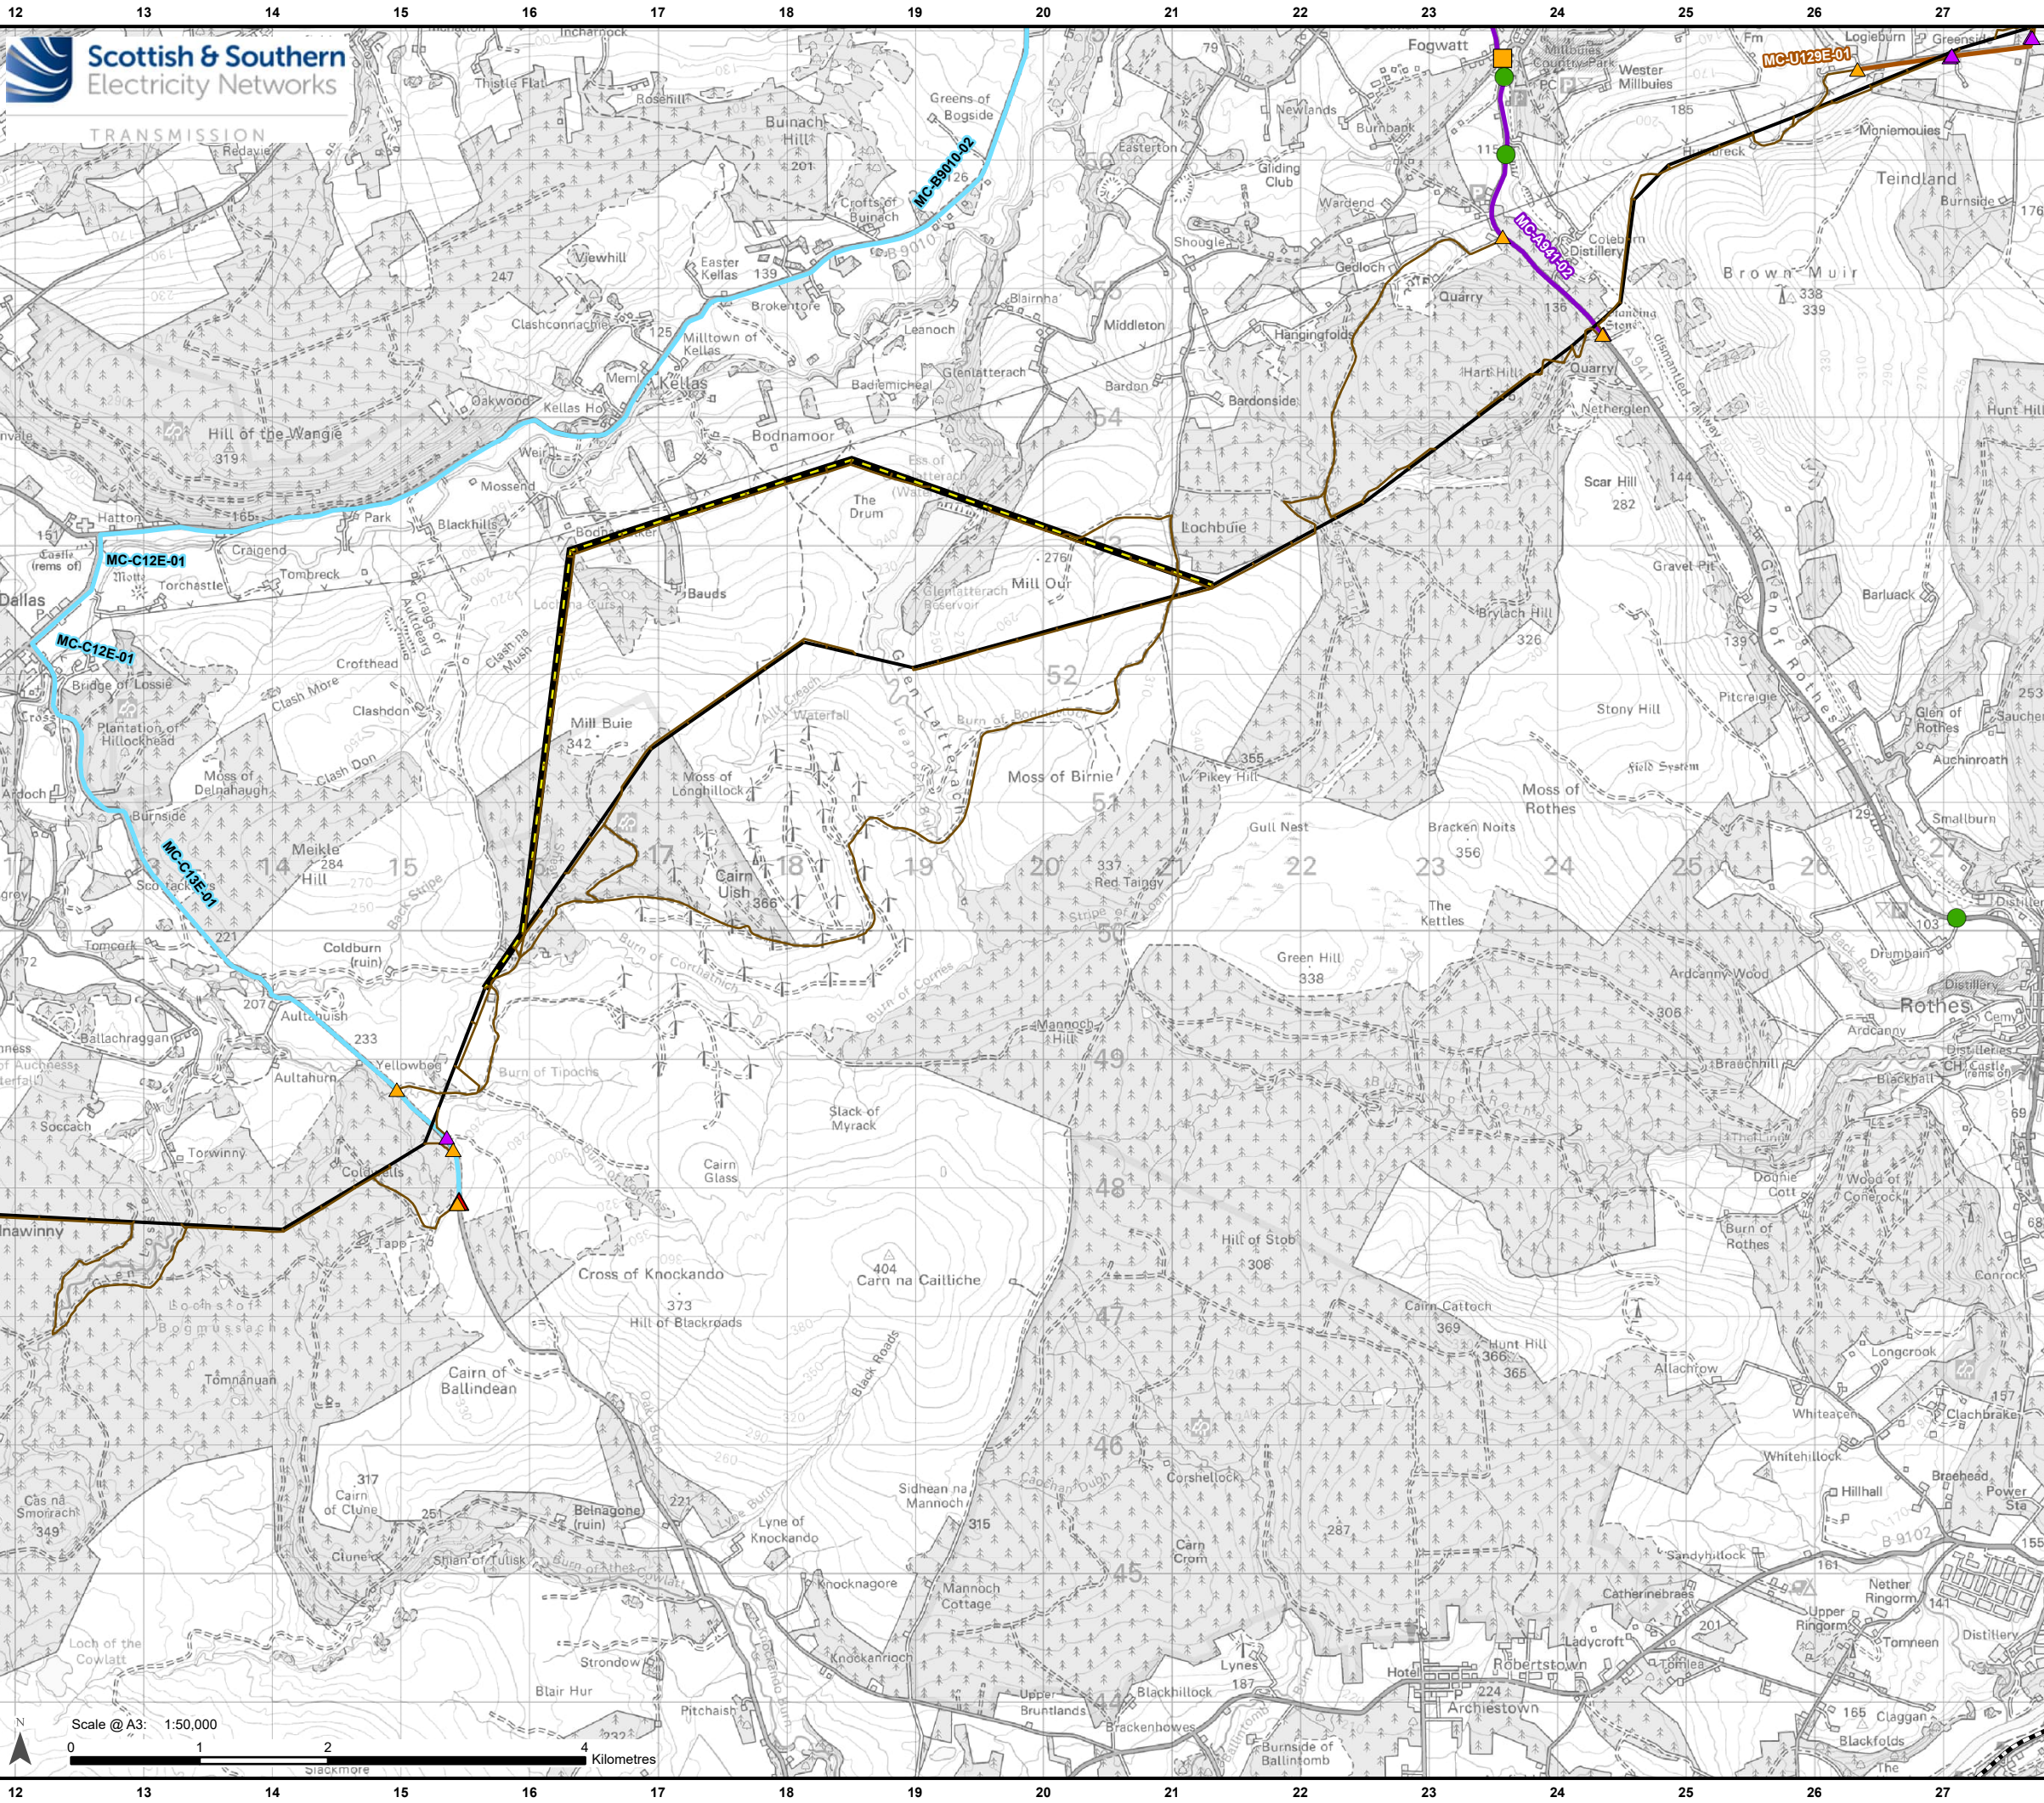

Legend

Development for which Section 37 Consent is Sought

- Proposed OHL Alignment - 400 kV
- Kellas Alternative Alignment

Ancillary Development

- Proposed Access Tracks (Inclusive of Permanent, Temporary, Upgraded)
- Proposed Bellmouth - Temporary
- Proposed Bellmouth - Upgrade
- Indicative Yard Location

Personal Injury Accident Locations

- Slight Accident
- Serious Accident
- Fatal Accident

Traffic and Transport Study Area

Section

- Section 14 - Moss of Bednawinny to Glenlatterach Reservoir
- Section 15 - Glenlatterach Reservoir to Glen of Rothes
- Section 16 - Glen of Rothes to Teindland
- Trunk Road

Scale 1:3,500,000


Reproduced by permission of Ordnance Survey.Crown copyright and database right 2025 all rights reserved. Ordnance Survey Licence number AC0000813445.
SSEN Transmission take no responsibility for the release or accuracy of latest version Basemaps from Ordnance Survey

Project: Beaulieu to Blackhilllock to New Deer to Peterhead 400 kV OHL Project

Title: Figure: 13.6 - Moray Council - Personal Injury Accident Locations
Page 4 of 6

Drawn by: SS **Date:** 12/09/2025

Drawing: B2P-WSP-DA-70092380-157

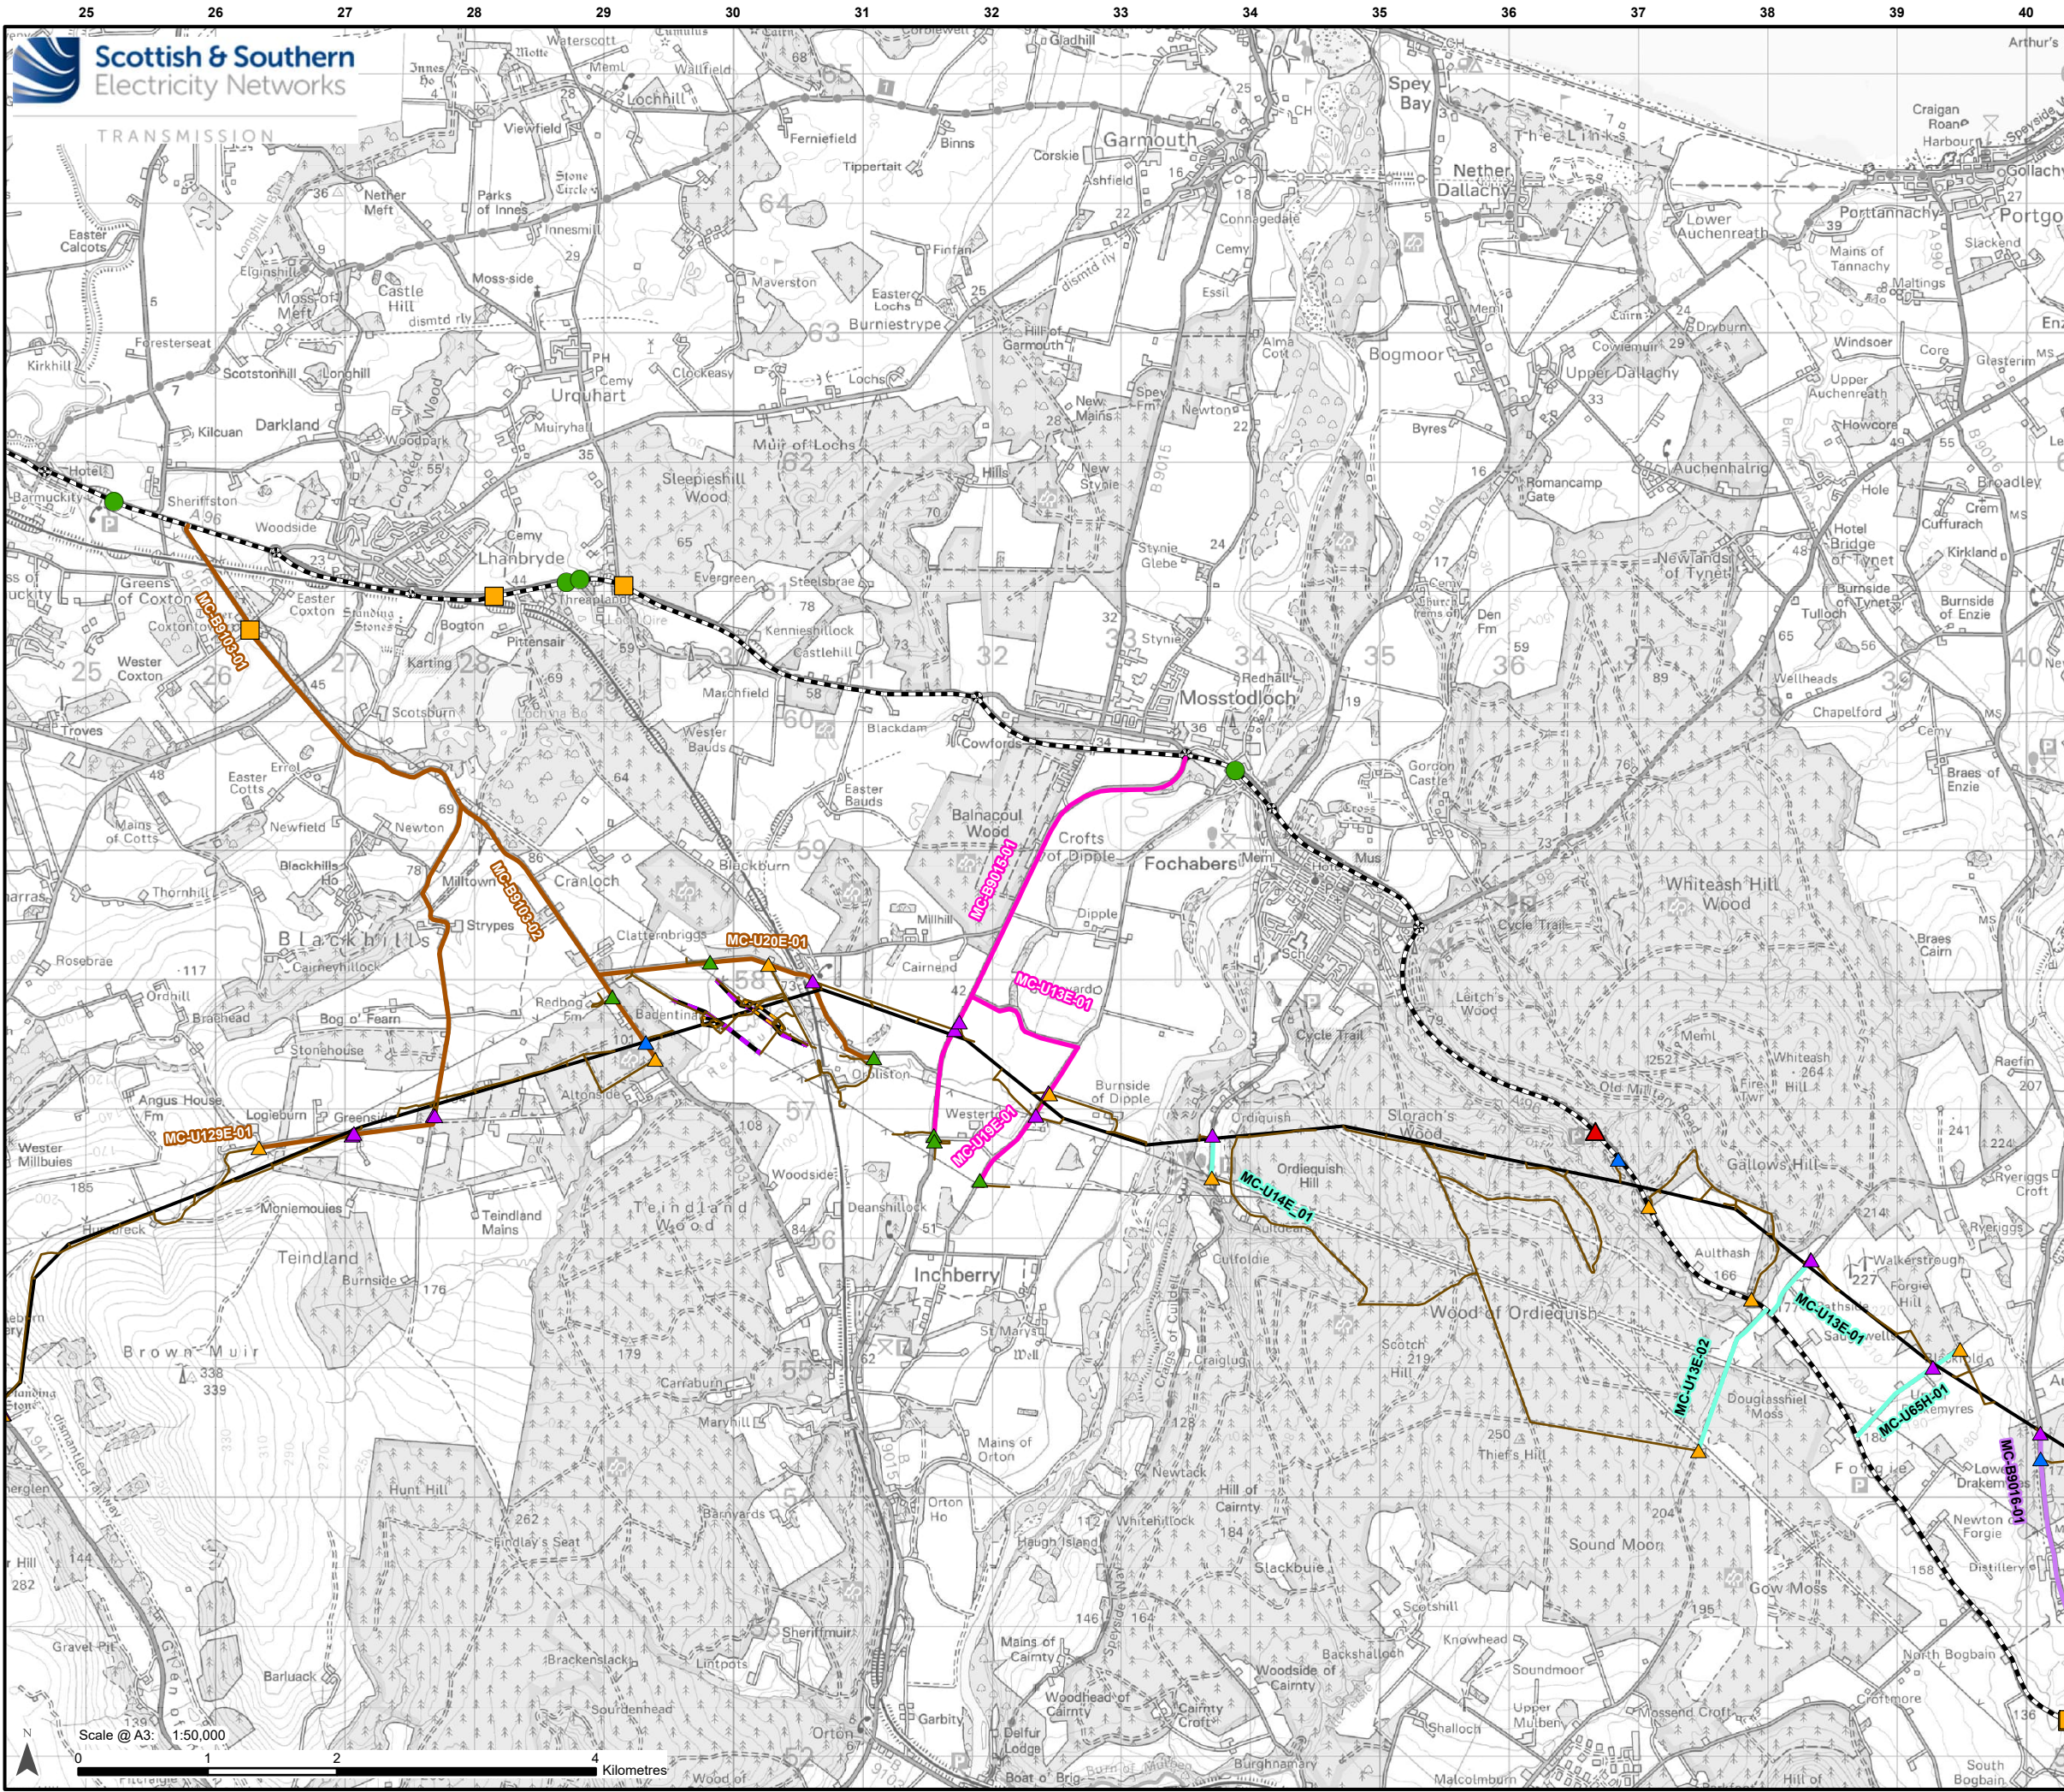

Legend

Development for which Section 37 Consent is Sought

- Proposed OHL Alignment - 400 kV
- Temporary OHL Diversion
- Proposed Alignment - Existing OHL Works (275 kV Realignment and Crossings)

Ancillary Development

- Proposed Access Tracks (Inclusive of Permanent, Temporary, Upgraded)
- Proposed Bellmouth - Access Only / ATV
- Proposed Bellmouth - Permanent
- Proposed Bellmouth - Temporary
- Proposed Bellmouth - Upgrade
- Indicative Yard Location

Personal Injury Accident Locations

- Slight Accident
- Serious Accident
- Fatal Accident

Traffic and Transport Study Area

Section

- Section 15 - Glenlatterach Reservoir to Glen of Rothes
- Section 16 - Glen of Rothes to Teindland
- Section 17 - Teindland to River Spey
- Section 18 - River Spey to west of Keith
- Section 19 - West of Keith to Coachford
- Trunk Road

Scale 1:3,500,000


Reproduced by permission of Ordnance Survey. Crown copyright and database right 2025 all rights reserved. Ordnance Survey Licence number AC0000813445.
SSEN Transmission take no responsibility for the release or accuracy of latest version Basemaps from Ordnance Survey

Project: Beaulieu to Blackhillock to New Deer to Peterhead 400 kV OHL Project

Title: Figure: 13.6 - Moray Council - Personal Injury Accident Locations
Page 5 of 6

Drawn by: SS **Date:** 12/09/2025

Drawing: B2P-WSP-DA-70092380-157

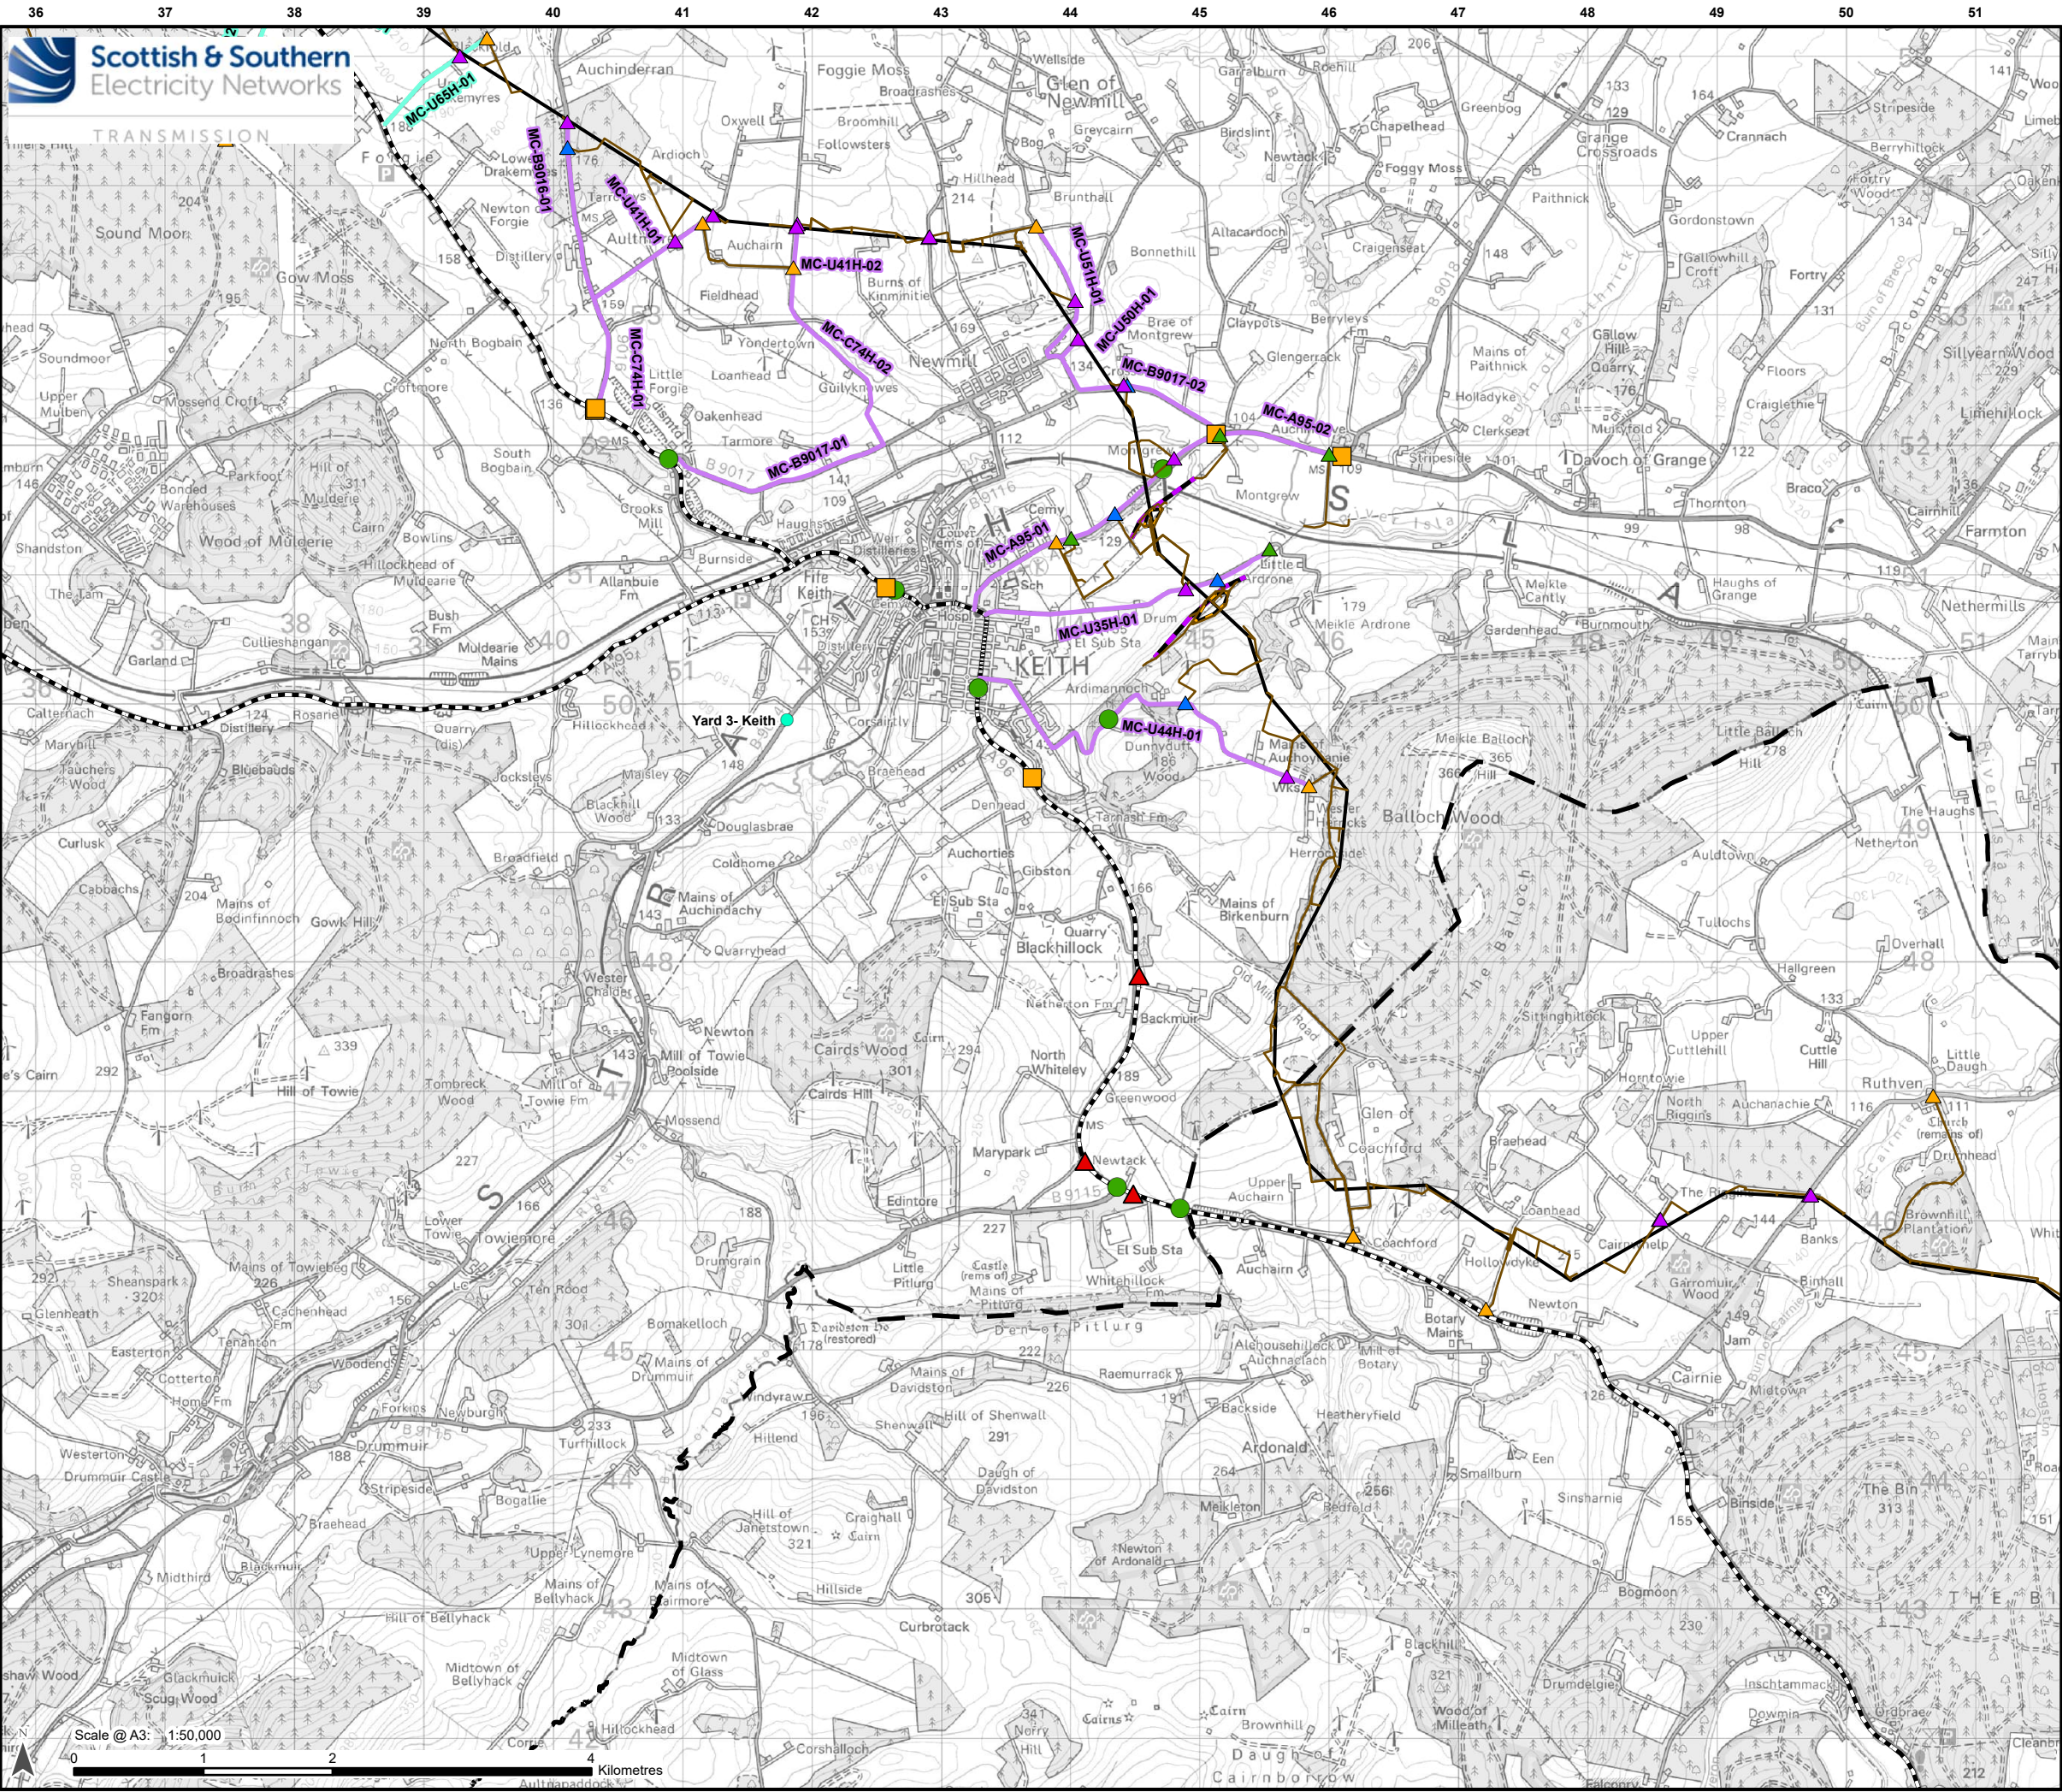

Legend

- Local Authority Boundary
- Development for which Section 37 Consent is Sought
 - Proposed OHL Alignment - 400 kV
 - Temporary OHL Diversion
 - Proposed Alignment - Existing OHL Works (275 kV Realignment and Crossings)
- Ancillary Development
 - Proposed Access Tracks (Inclusive of Permanent, Temporary, Upgraded)
 - Proposed Bellmouth - Access Only / ATV
 - Proposed Bellmouth - Permanent
 - Proposed Bellmouth - Temporary
 - Proposed Bellmouth - Upgrade
 - Indicative Yard Location
- Personal Injury Accident Locations
 - Slight Accident
 - Serious Accident
 - Fatal Accident
- Traffic and Transport Study Area
 - Section 18 - River Spey to west of Keith
 - Section 19 - West of Keith to Coachford
 - Trunk Road

Scale 1:3,500,000

Reproduced by permission of Ordnance Survey. Crown copyright and database right 2025 all rights reserved. Ordnance Survey Licence number AC0000813445.
SSEN Transmission take no responsibility for the release or accuracy of latest version Basemaps from Ordnance Survey

Project: Beaulieu to Blackhill to New Deer to Peterhead 400 kV OHL Project

Title: Figure: 13.6 - Moray Council - Personal Injury Accident Locations
Page 6 of 6

Drawn by: SS Date: 12/09/2025

Drawing: B2P-WSP-DA-70092380-157