




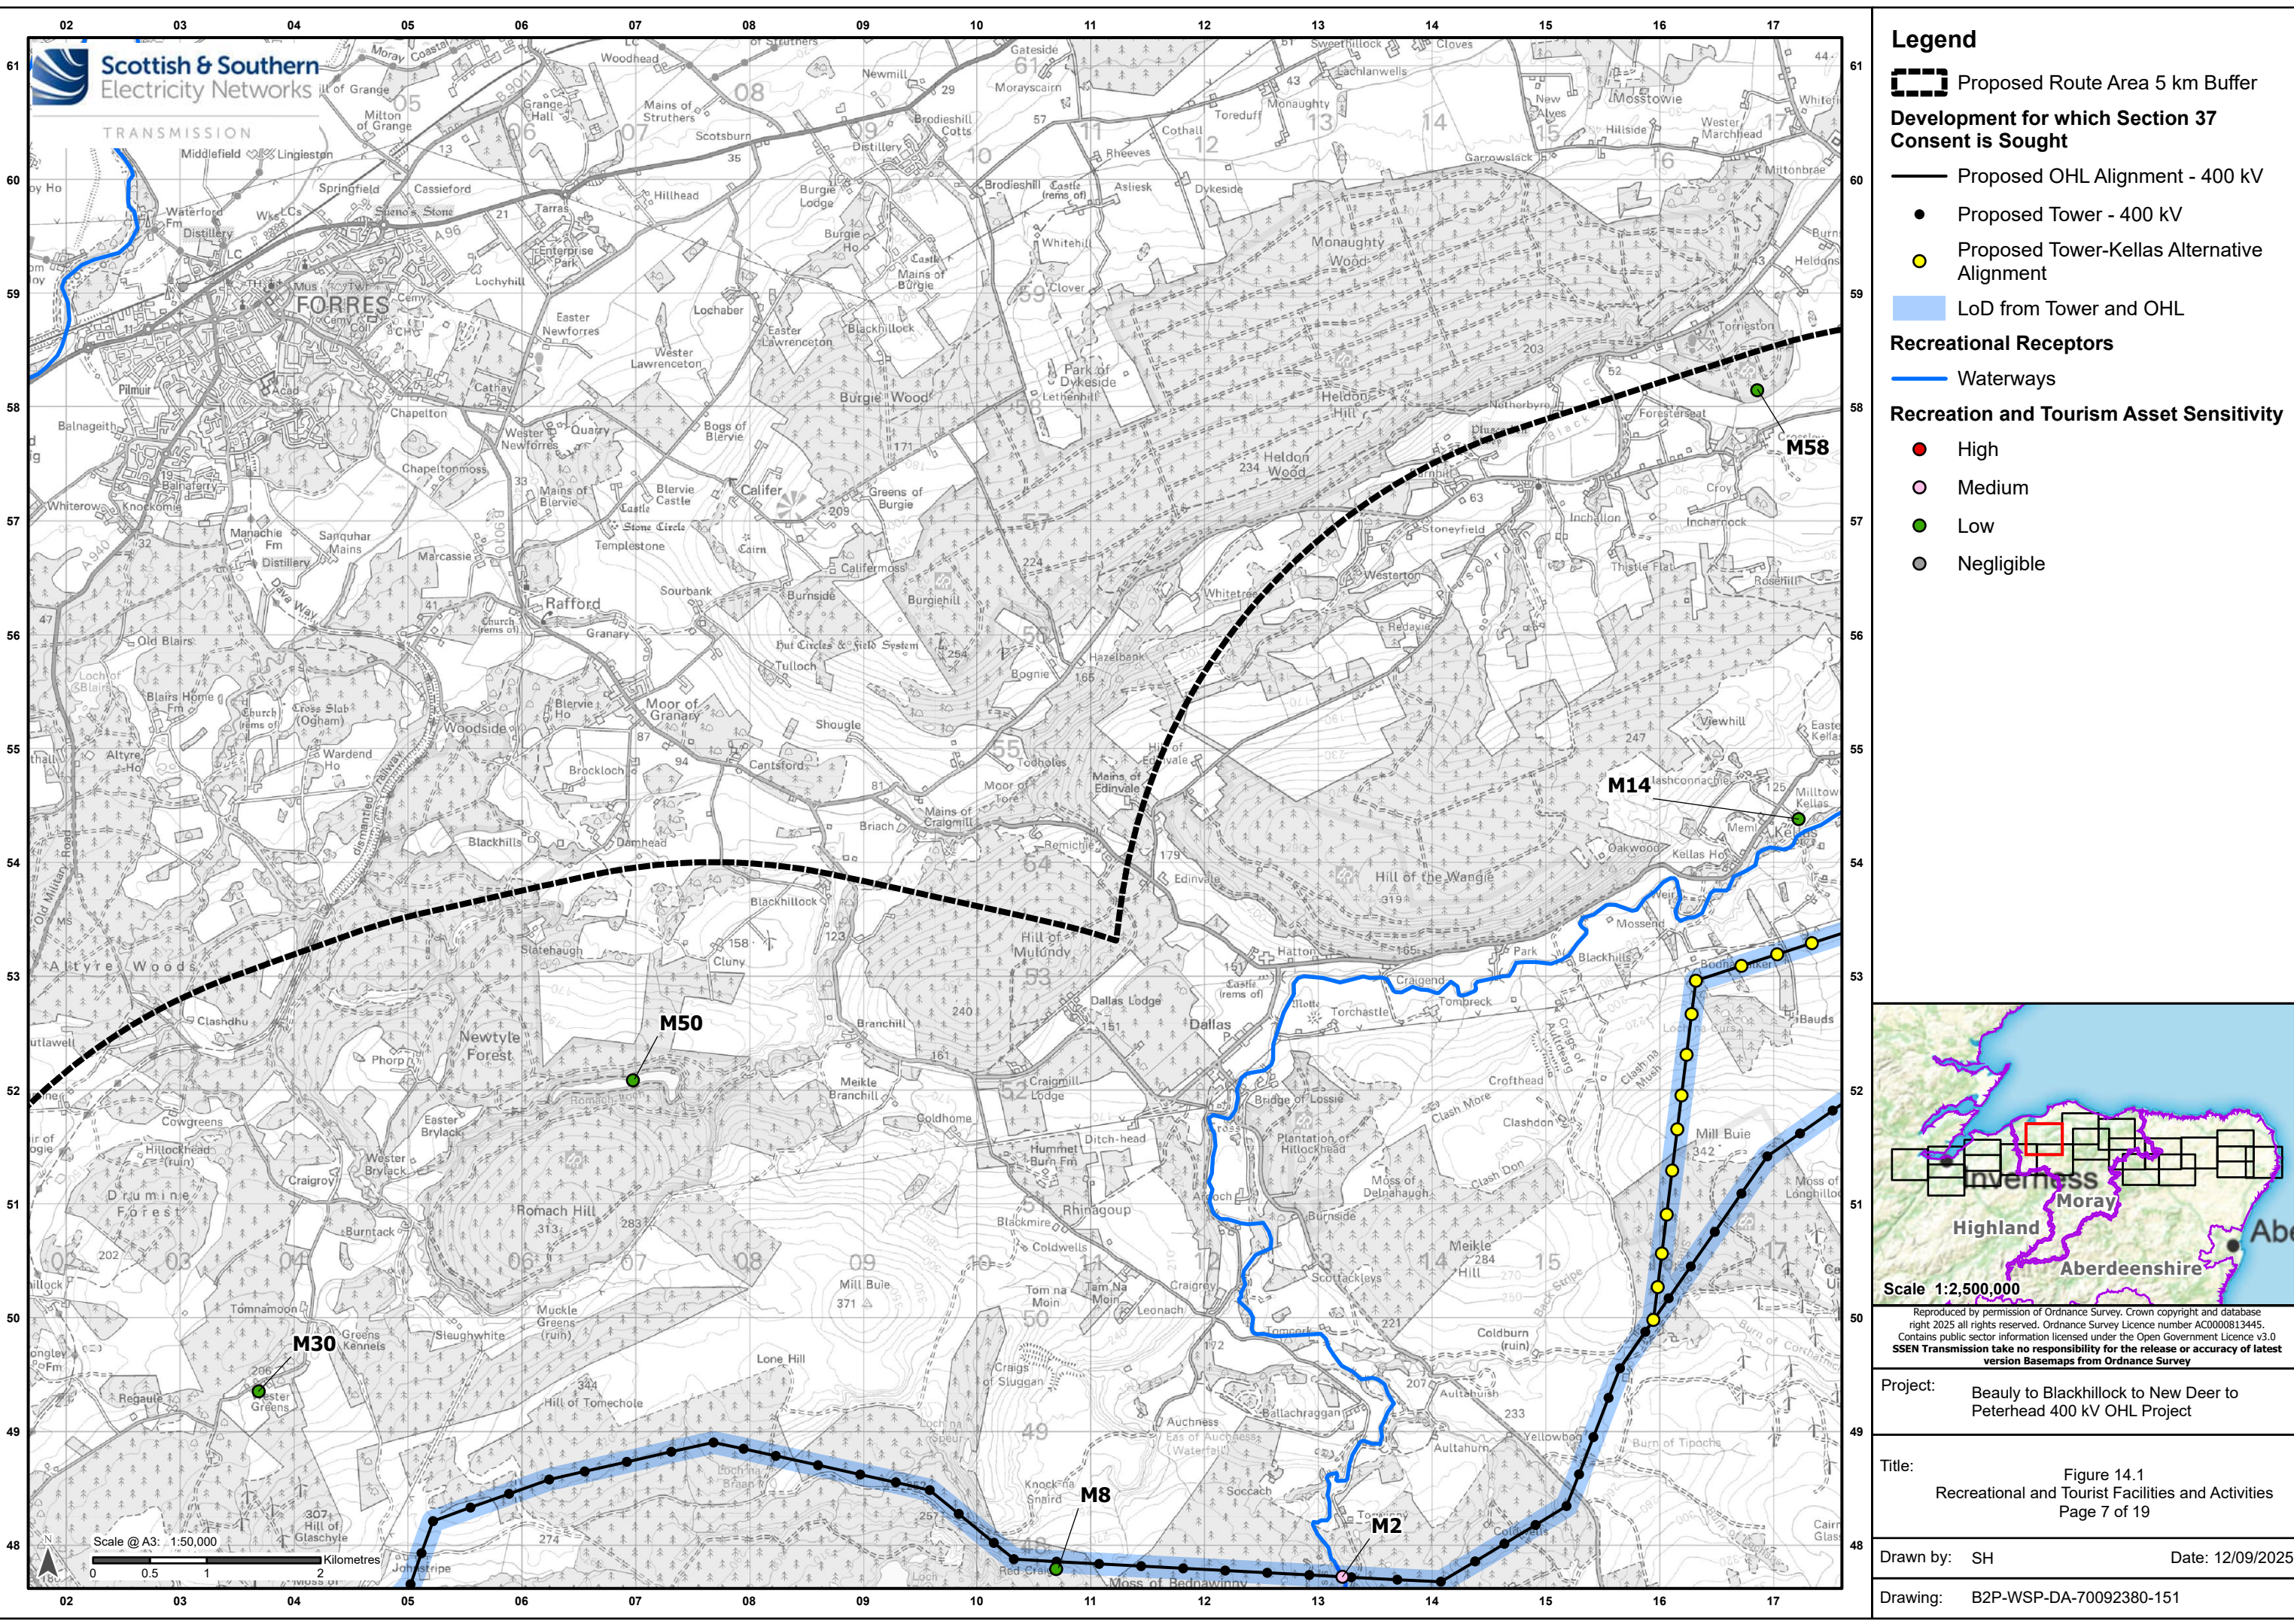

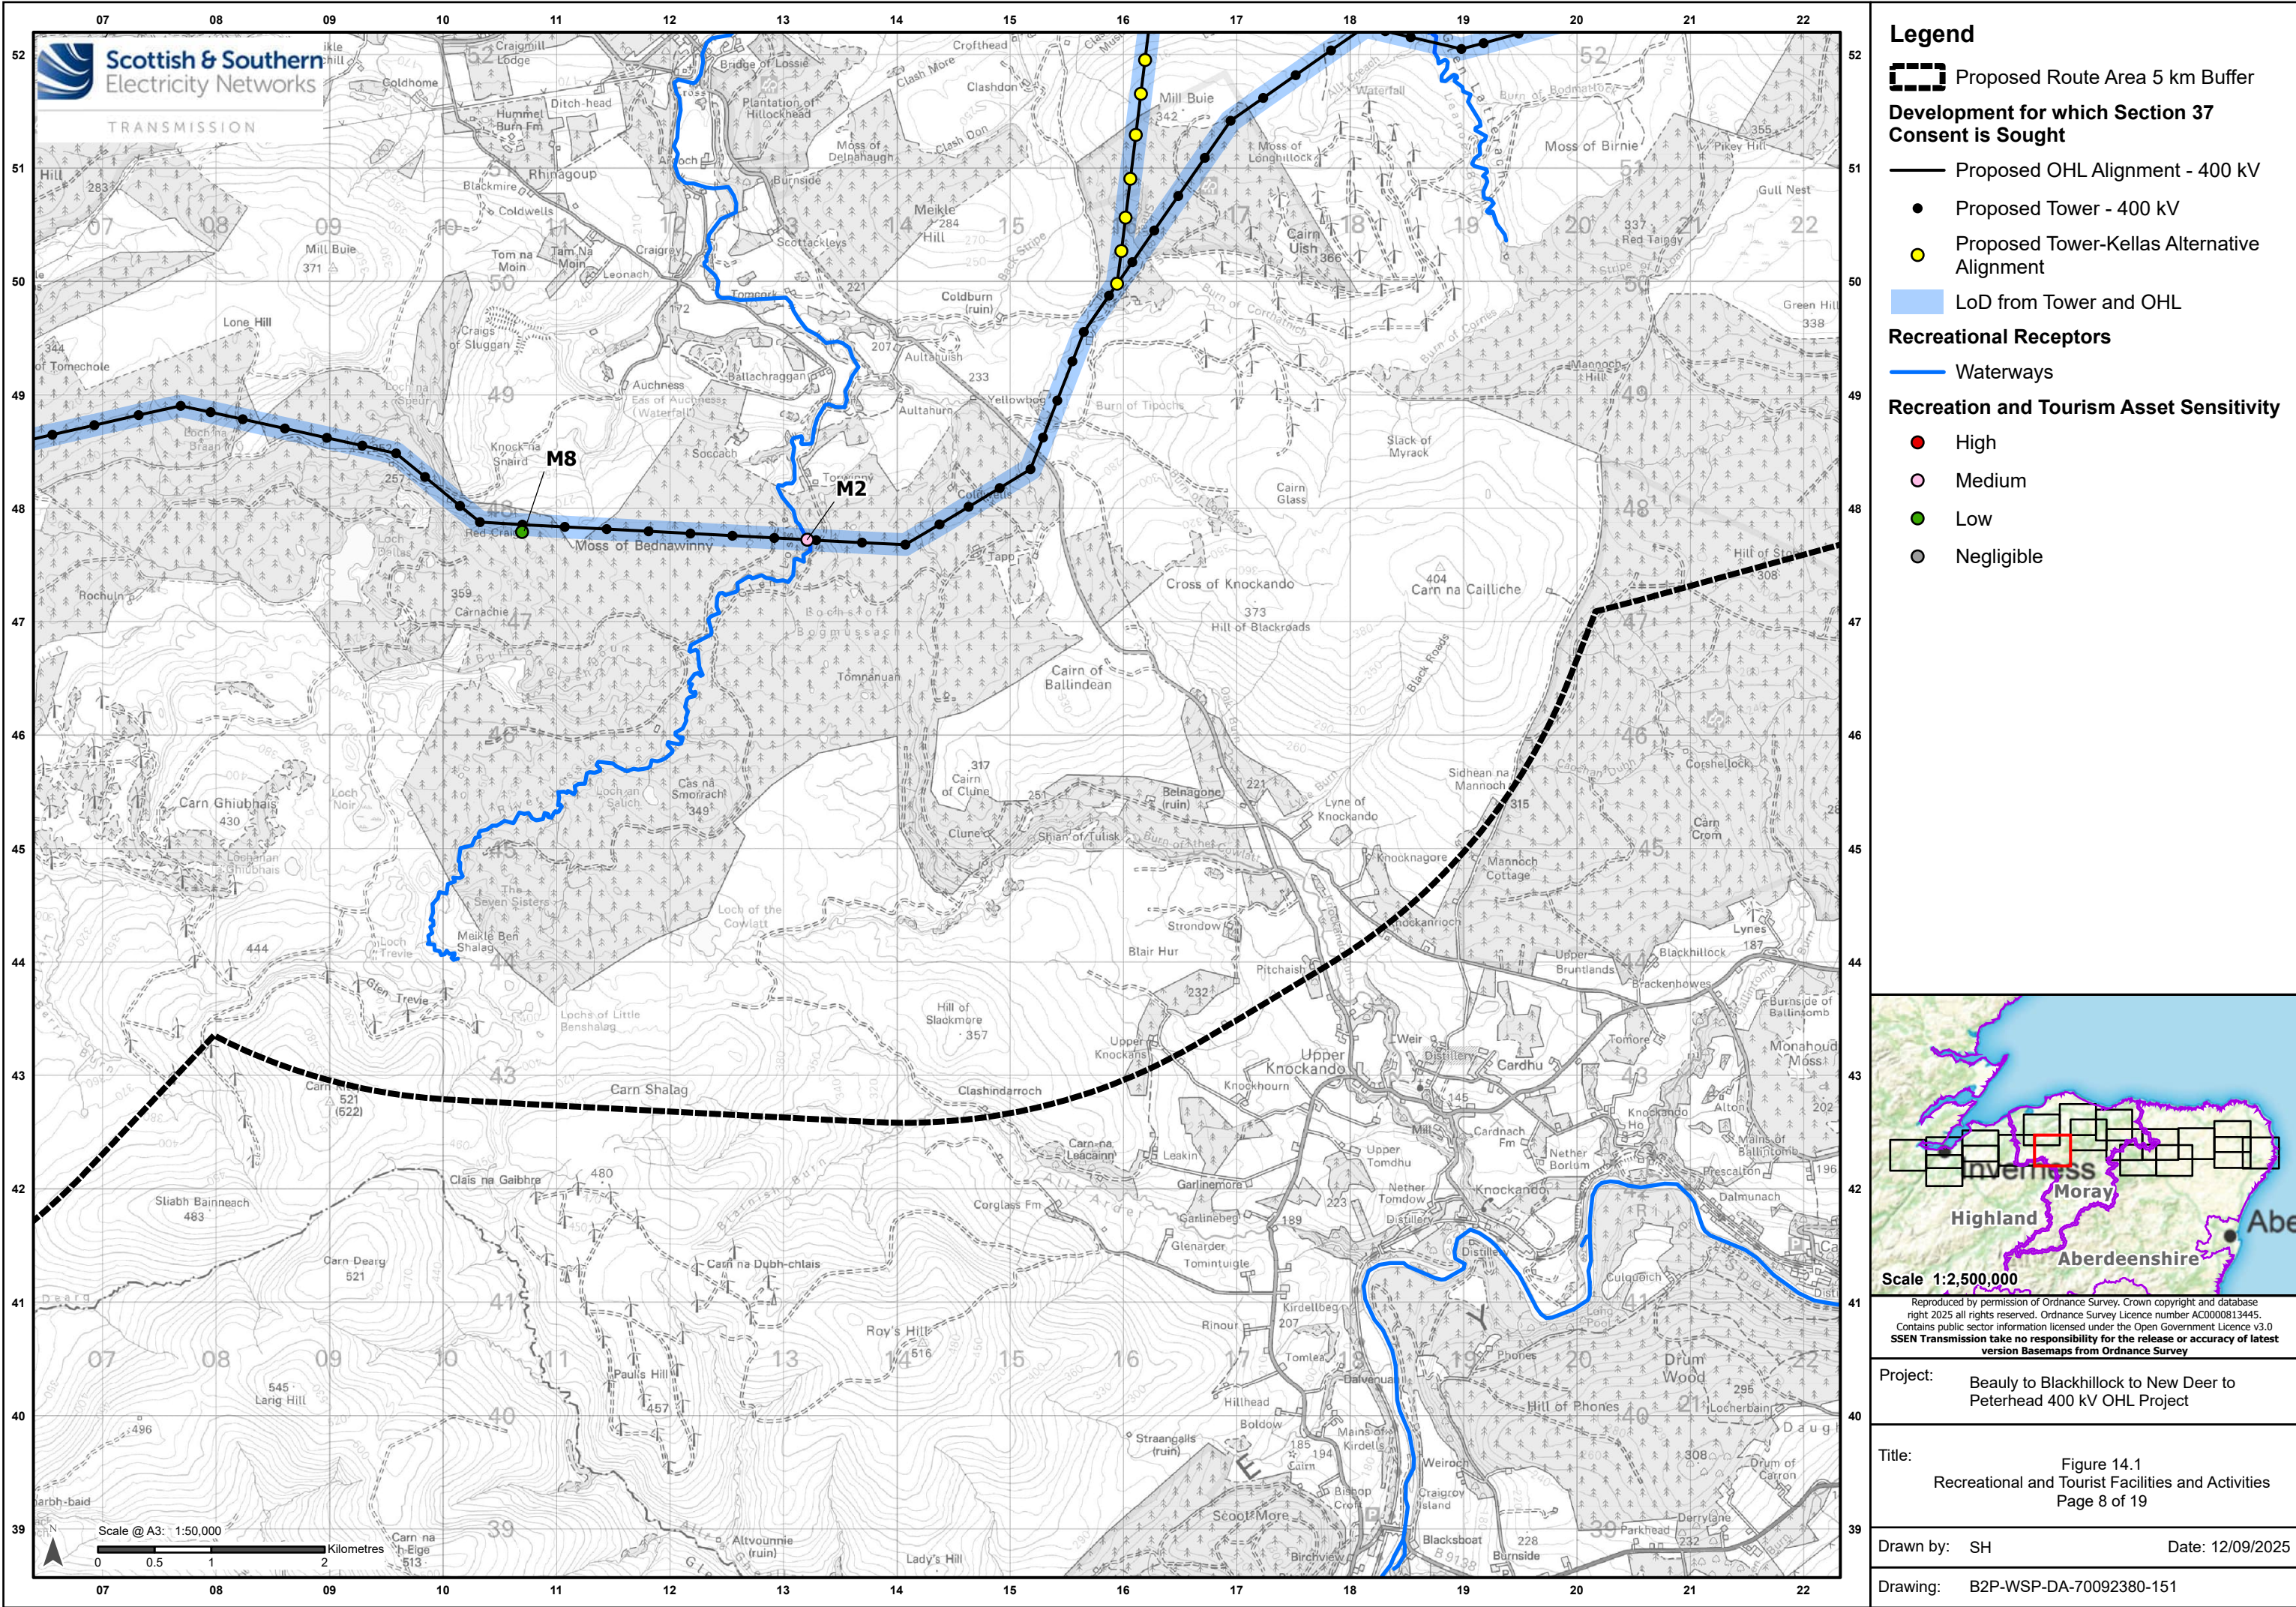

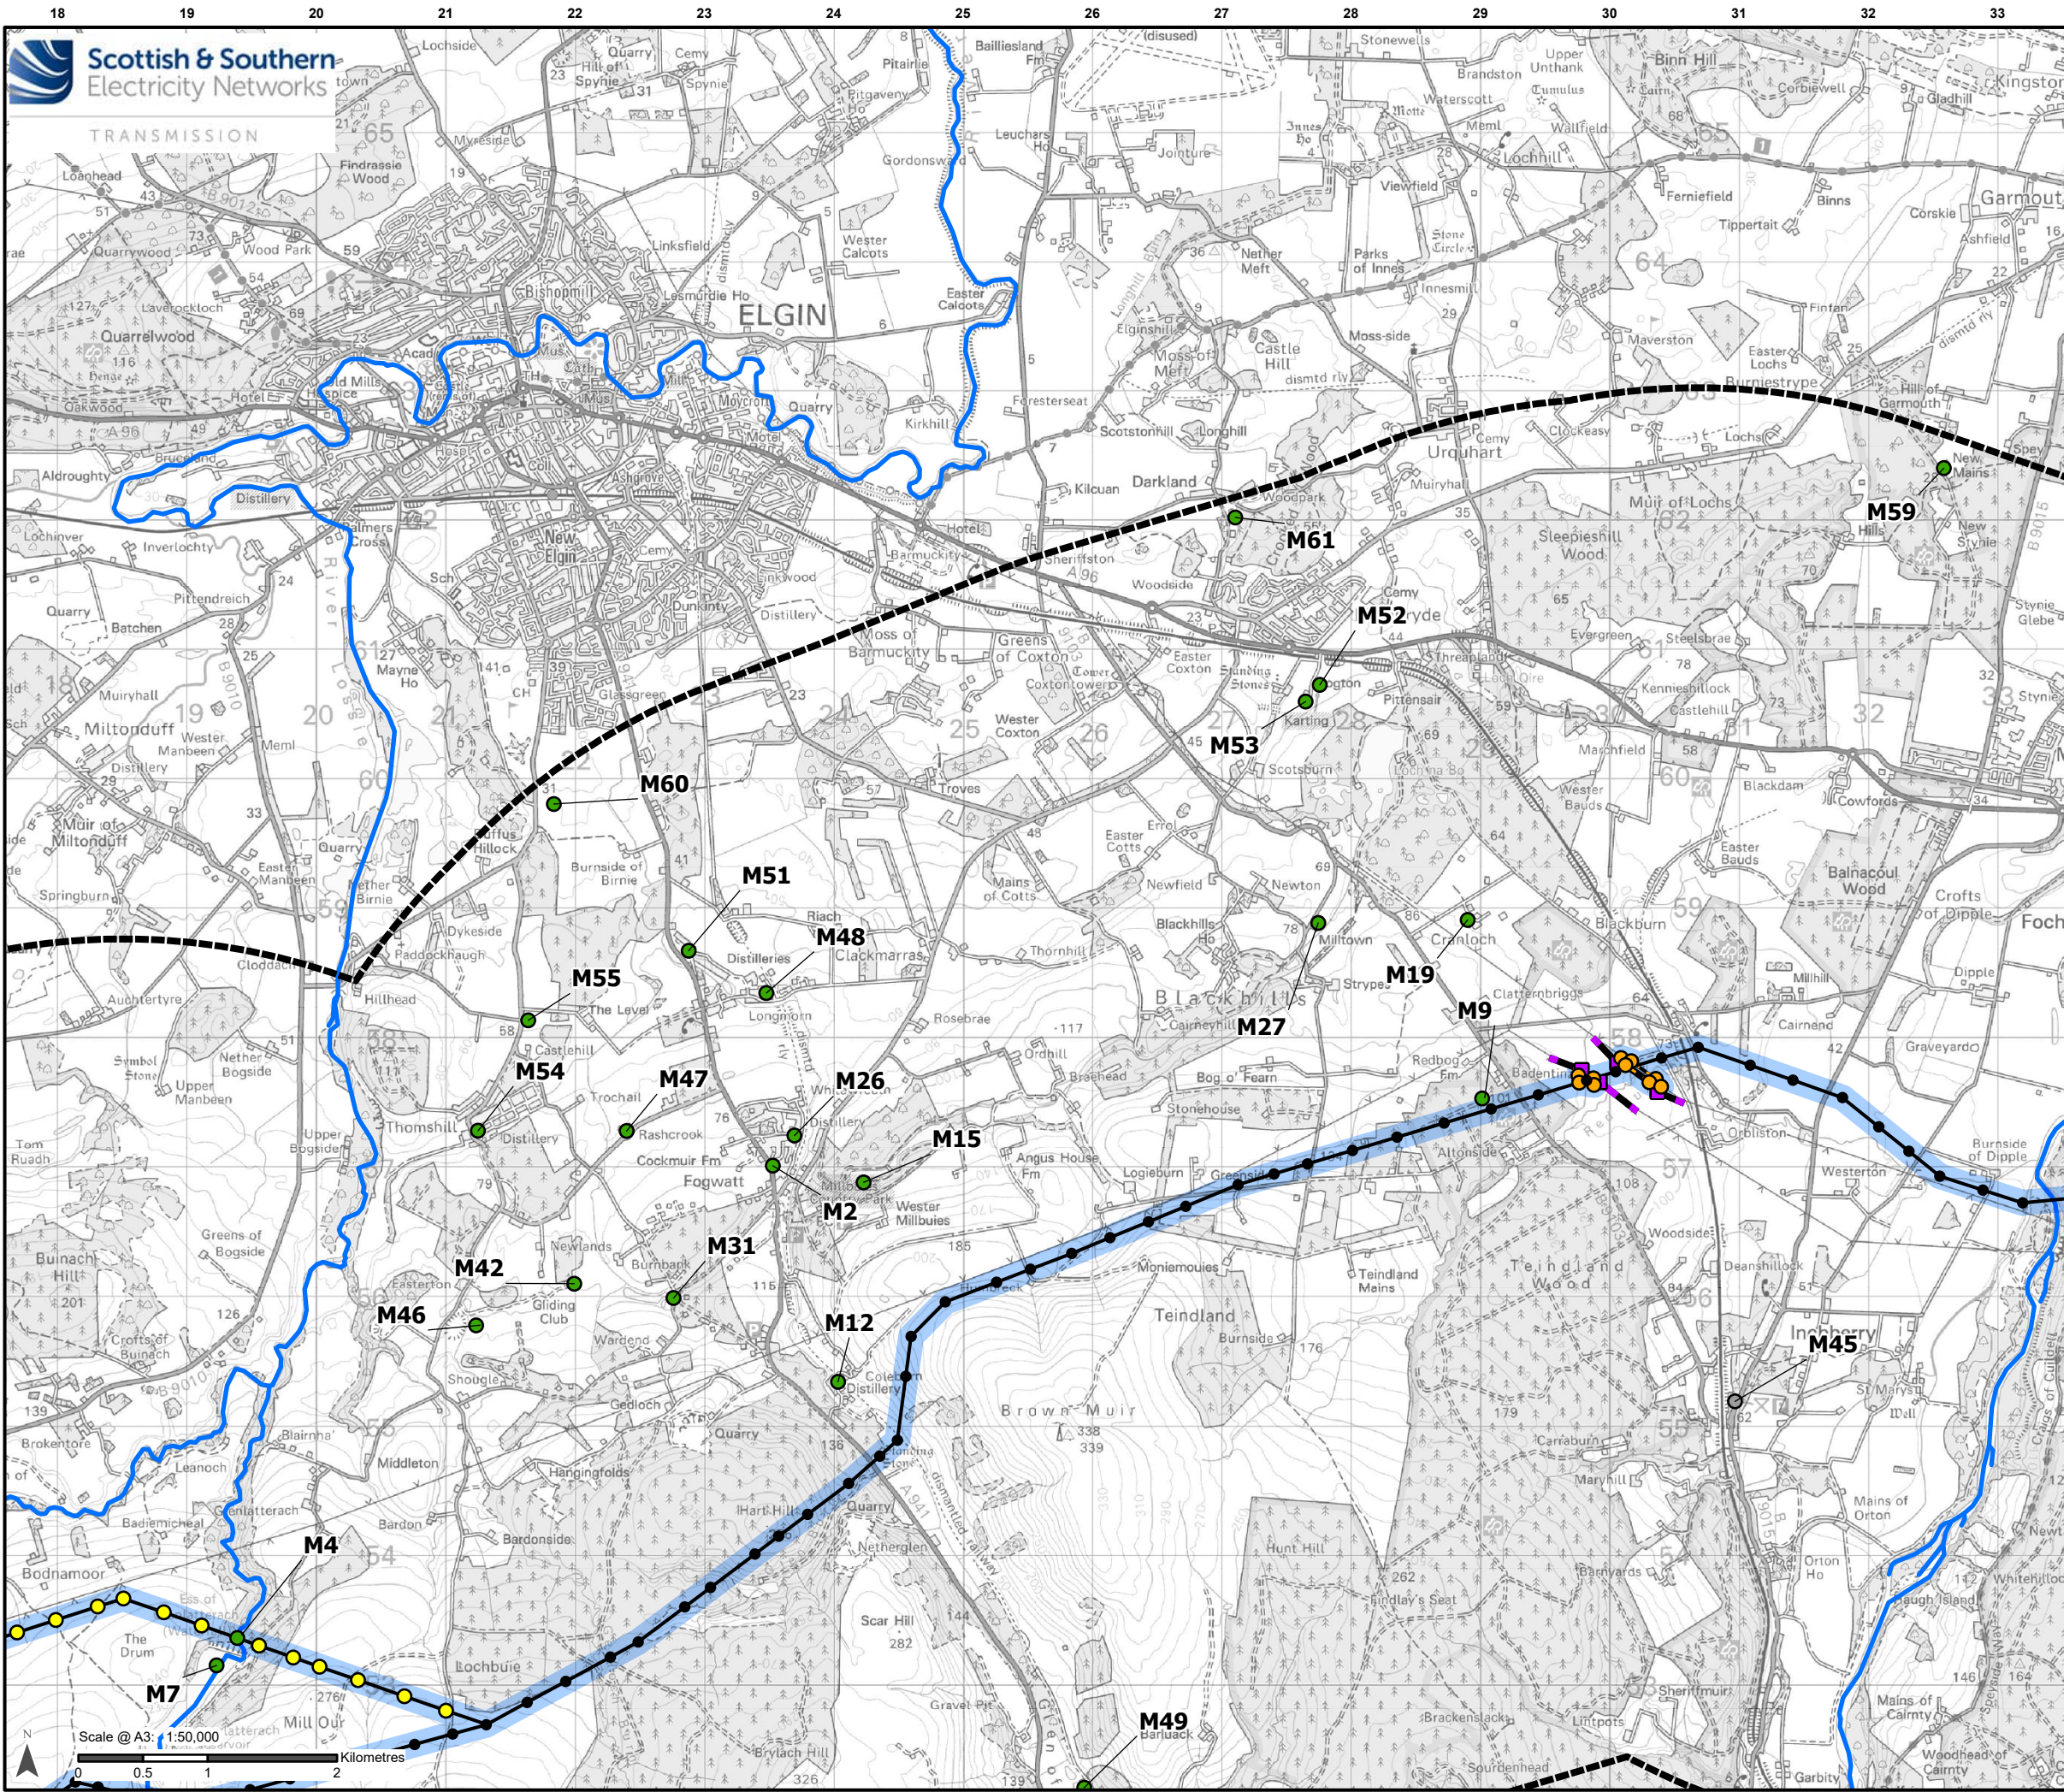

Legend

Proposed Route Area 5 km Buffer

Development for which Section 37 Consent is Sought

Proposed OHL Alignment - 400 kV

Proposed Alignment - Existing OHL Works (275 kV Realignment and Crossings)

Temporary OHL Diversion

Proposed Tower - 400 kV

Proposed Tower-Existing OHL Works (275 kV Realignment and Crossing)

Proposed Tower-Kellas Alternative Alignment

Proposed Tower - Temporary

LoD from Tower and OHL

Recreational Receptors

Waterways

Recreation and Tourism Asset Sensitivity

High

Medium

Low

Negligible

Scale 1:2,500,000

Reproduced by permission of Ordnance Survey. Crown copyright and database right 2025 all rights reserved. Ordnance Survey Licence number AC0000813445. Contains public sector information licensed under the Open Government Licence v3.0 SSEN Transmission take no responsibility for the release or accuracy of latest version Basemaps from Ordnance Survey

Project:

Beauly to Blackhillock to New Deer to Peterhead 400 kV OHL Project

Title:

Figure 14.1
Recreational and Tourist Facilities and Activities
Page 9 of 19

Drawn by:


SH

Date:

12/09/2025

Drawing:

B2P-WSP-DA-70092380-151

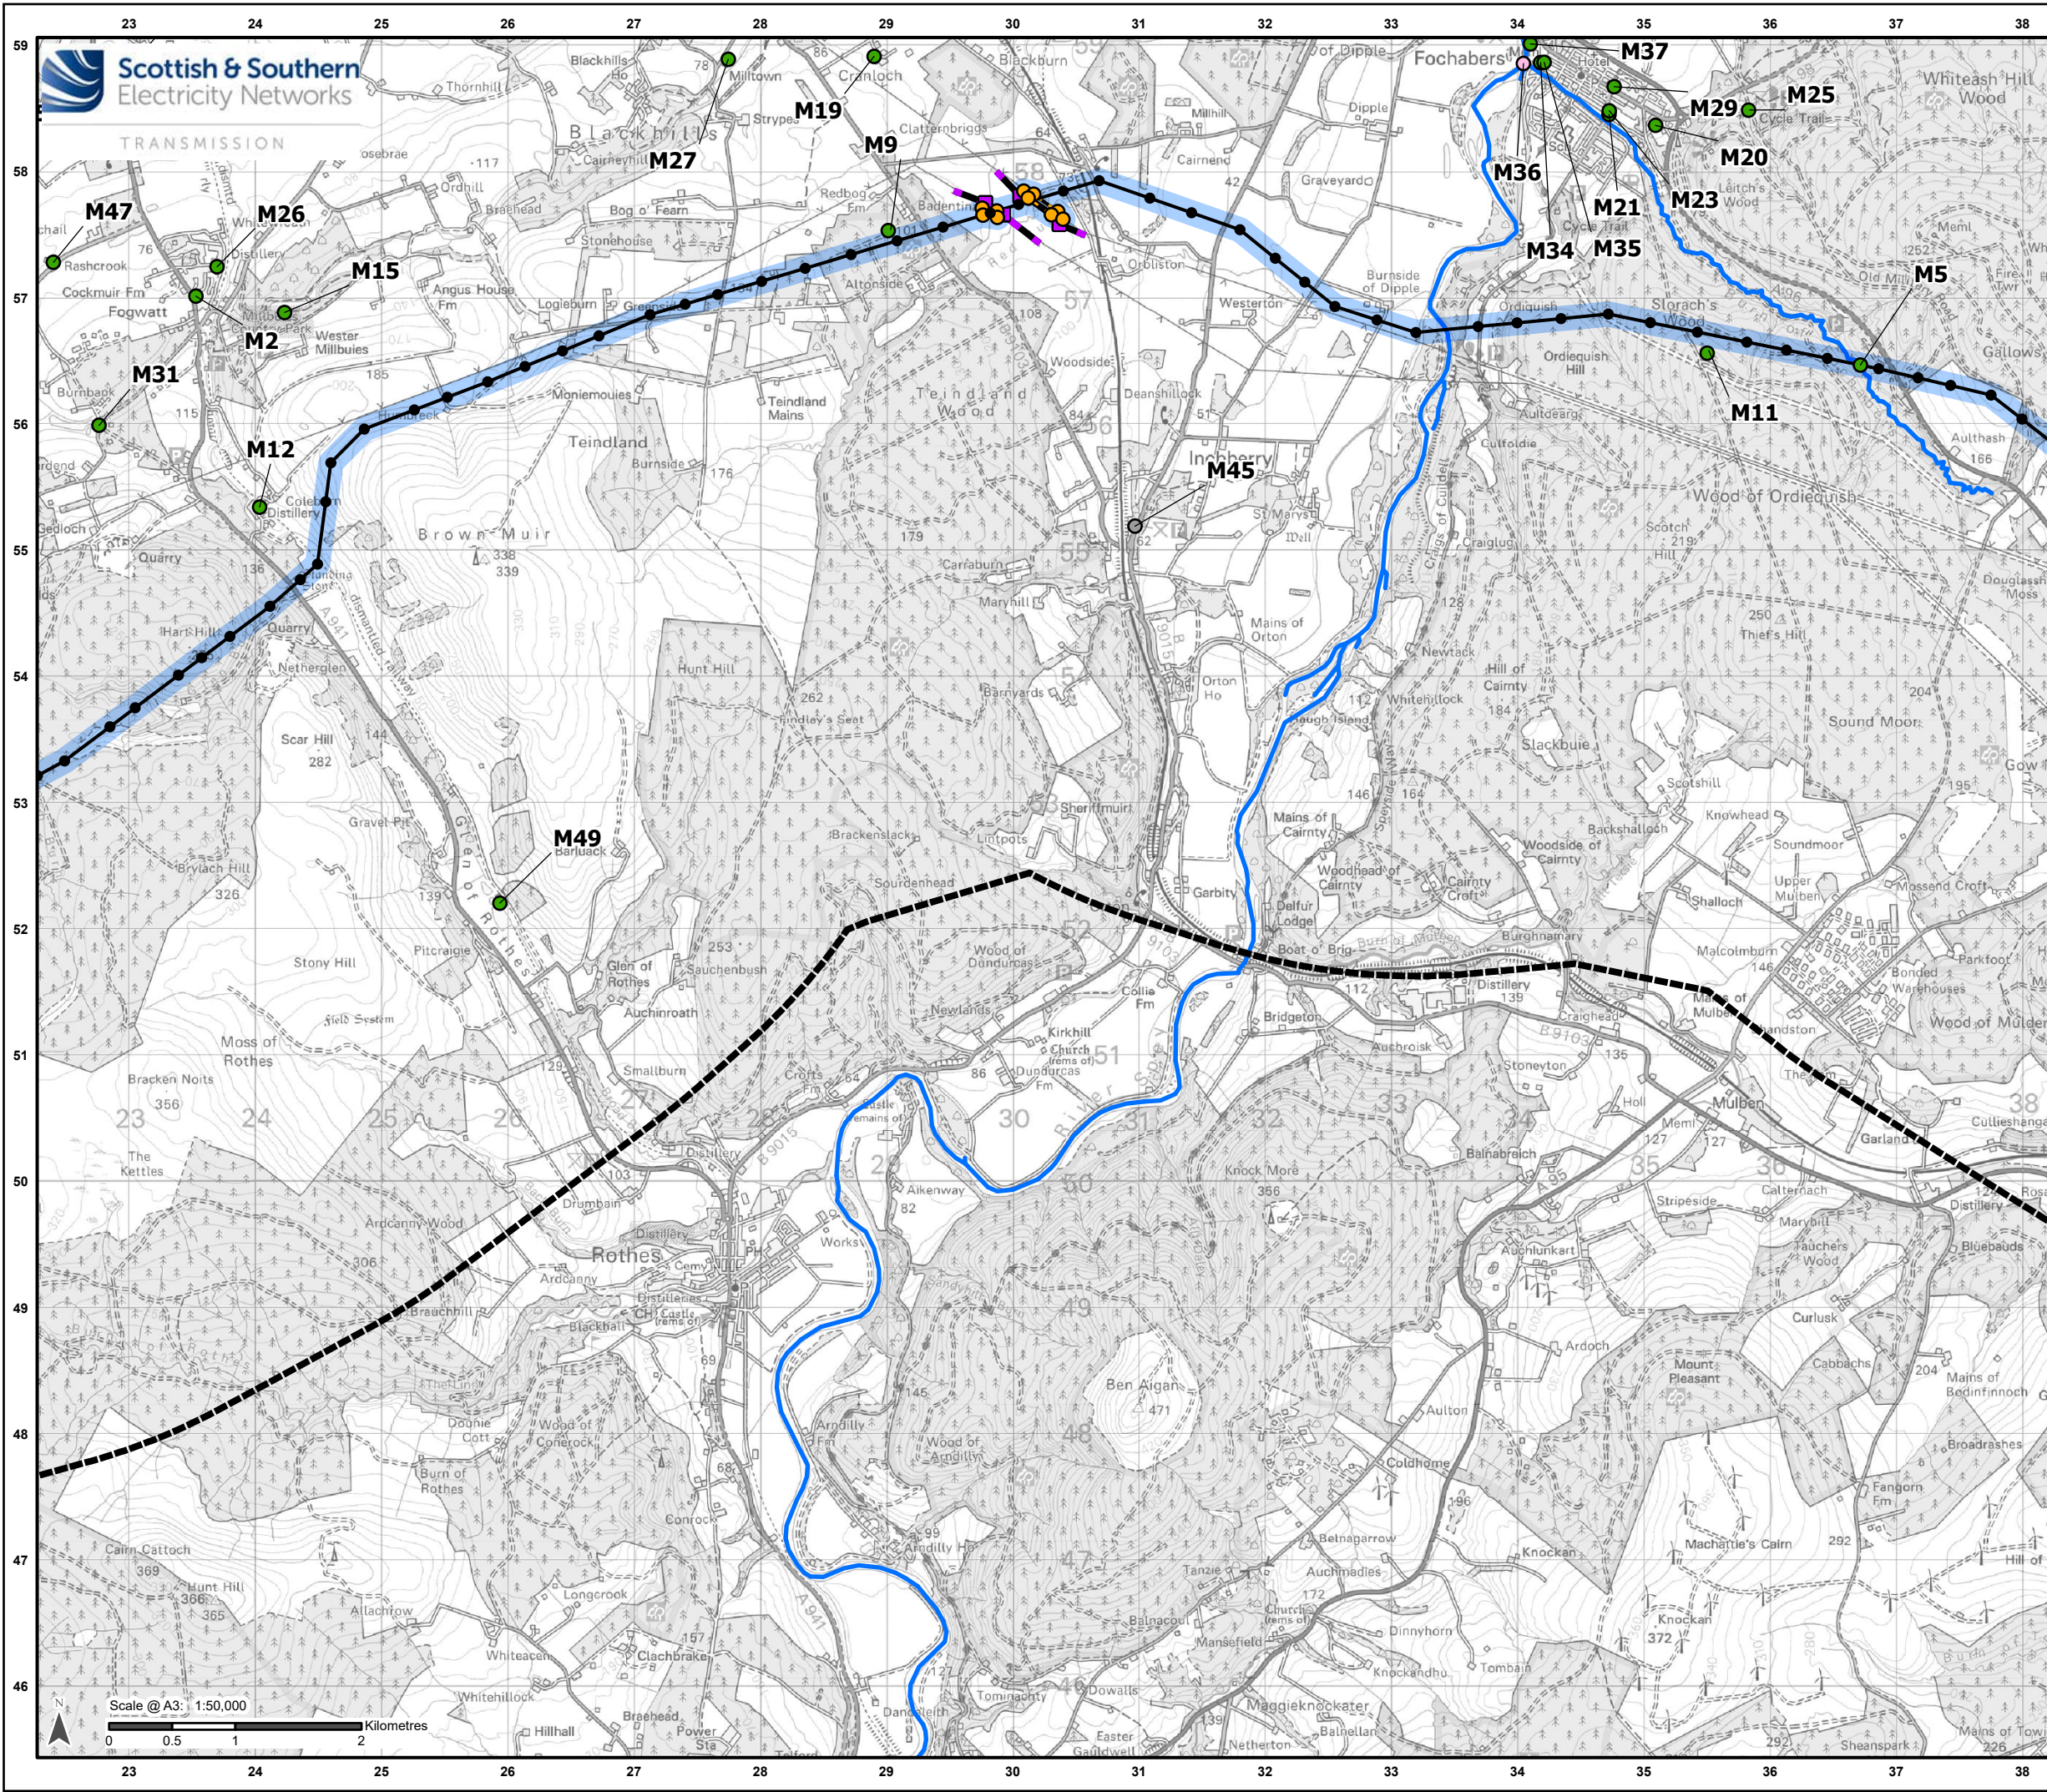

Legend

Proposed Route Area 5 km Buffer

Development for which Section 37 Consent is Sought

Proposed OHL Alignment - 400 kV

Proposed Alignment - Existing OHL

Works (275 kV Realignment and Crossings)

Temporary OHL Diversion

Proposed Tower - 400 kV

Proposed Tower-Existing OHL Works (275 kV Realignment and Crossing)

Proposed Tower - Temporary

LoD from Tower and OHL

Recreational Receptors

Waterways

Recreation and Tourism Asset Sensitivity

High

Medium


Low

Negligible

Scale 1:2,500,000

Reproduced by permission of Ordnance Survey. Crown copyright and database right 2025 all rights reserved. Ordnance Survey Licence number AC0000813445. Contains public sector information licensed under the Open Government Licence v3.0. SSSEN Transmission take no responsibility for the release or accuracy of latest version Basemaps from Ordnance Survey

Project:	Beaulieu to Blackhilllock to New Deer to Peterhead 400 kV OHL Project	
Title:	Figure 14.1 Recreational and Tourist Facilities and Activities Page 10 of 19	
Drawn by:	SH	Date: 12/09/2025
Drawing:	B2P-WSP-DA-70092380-151	

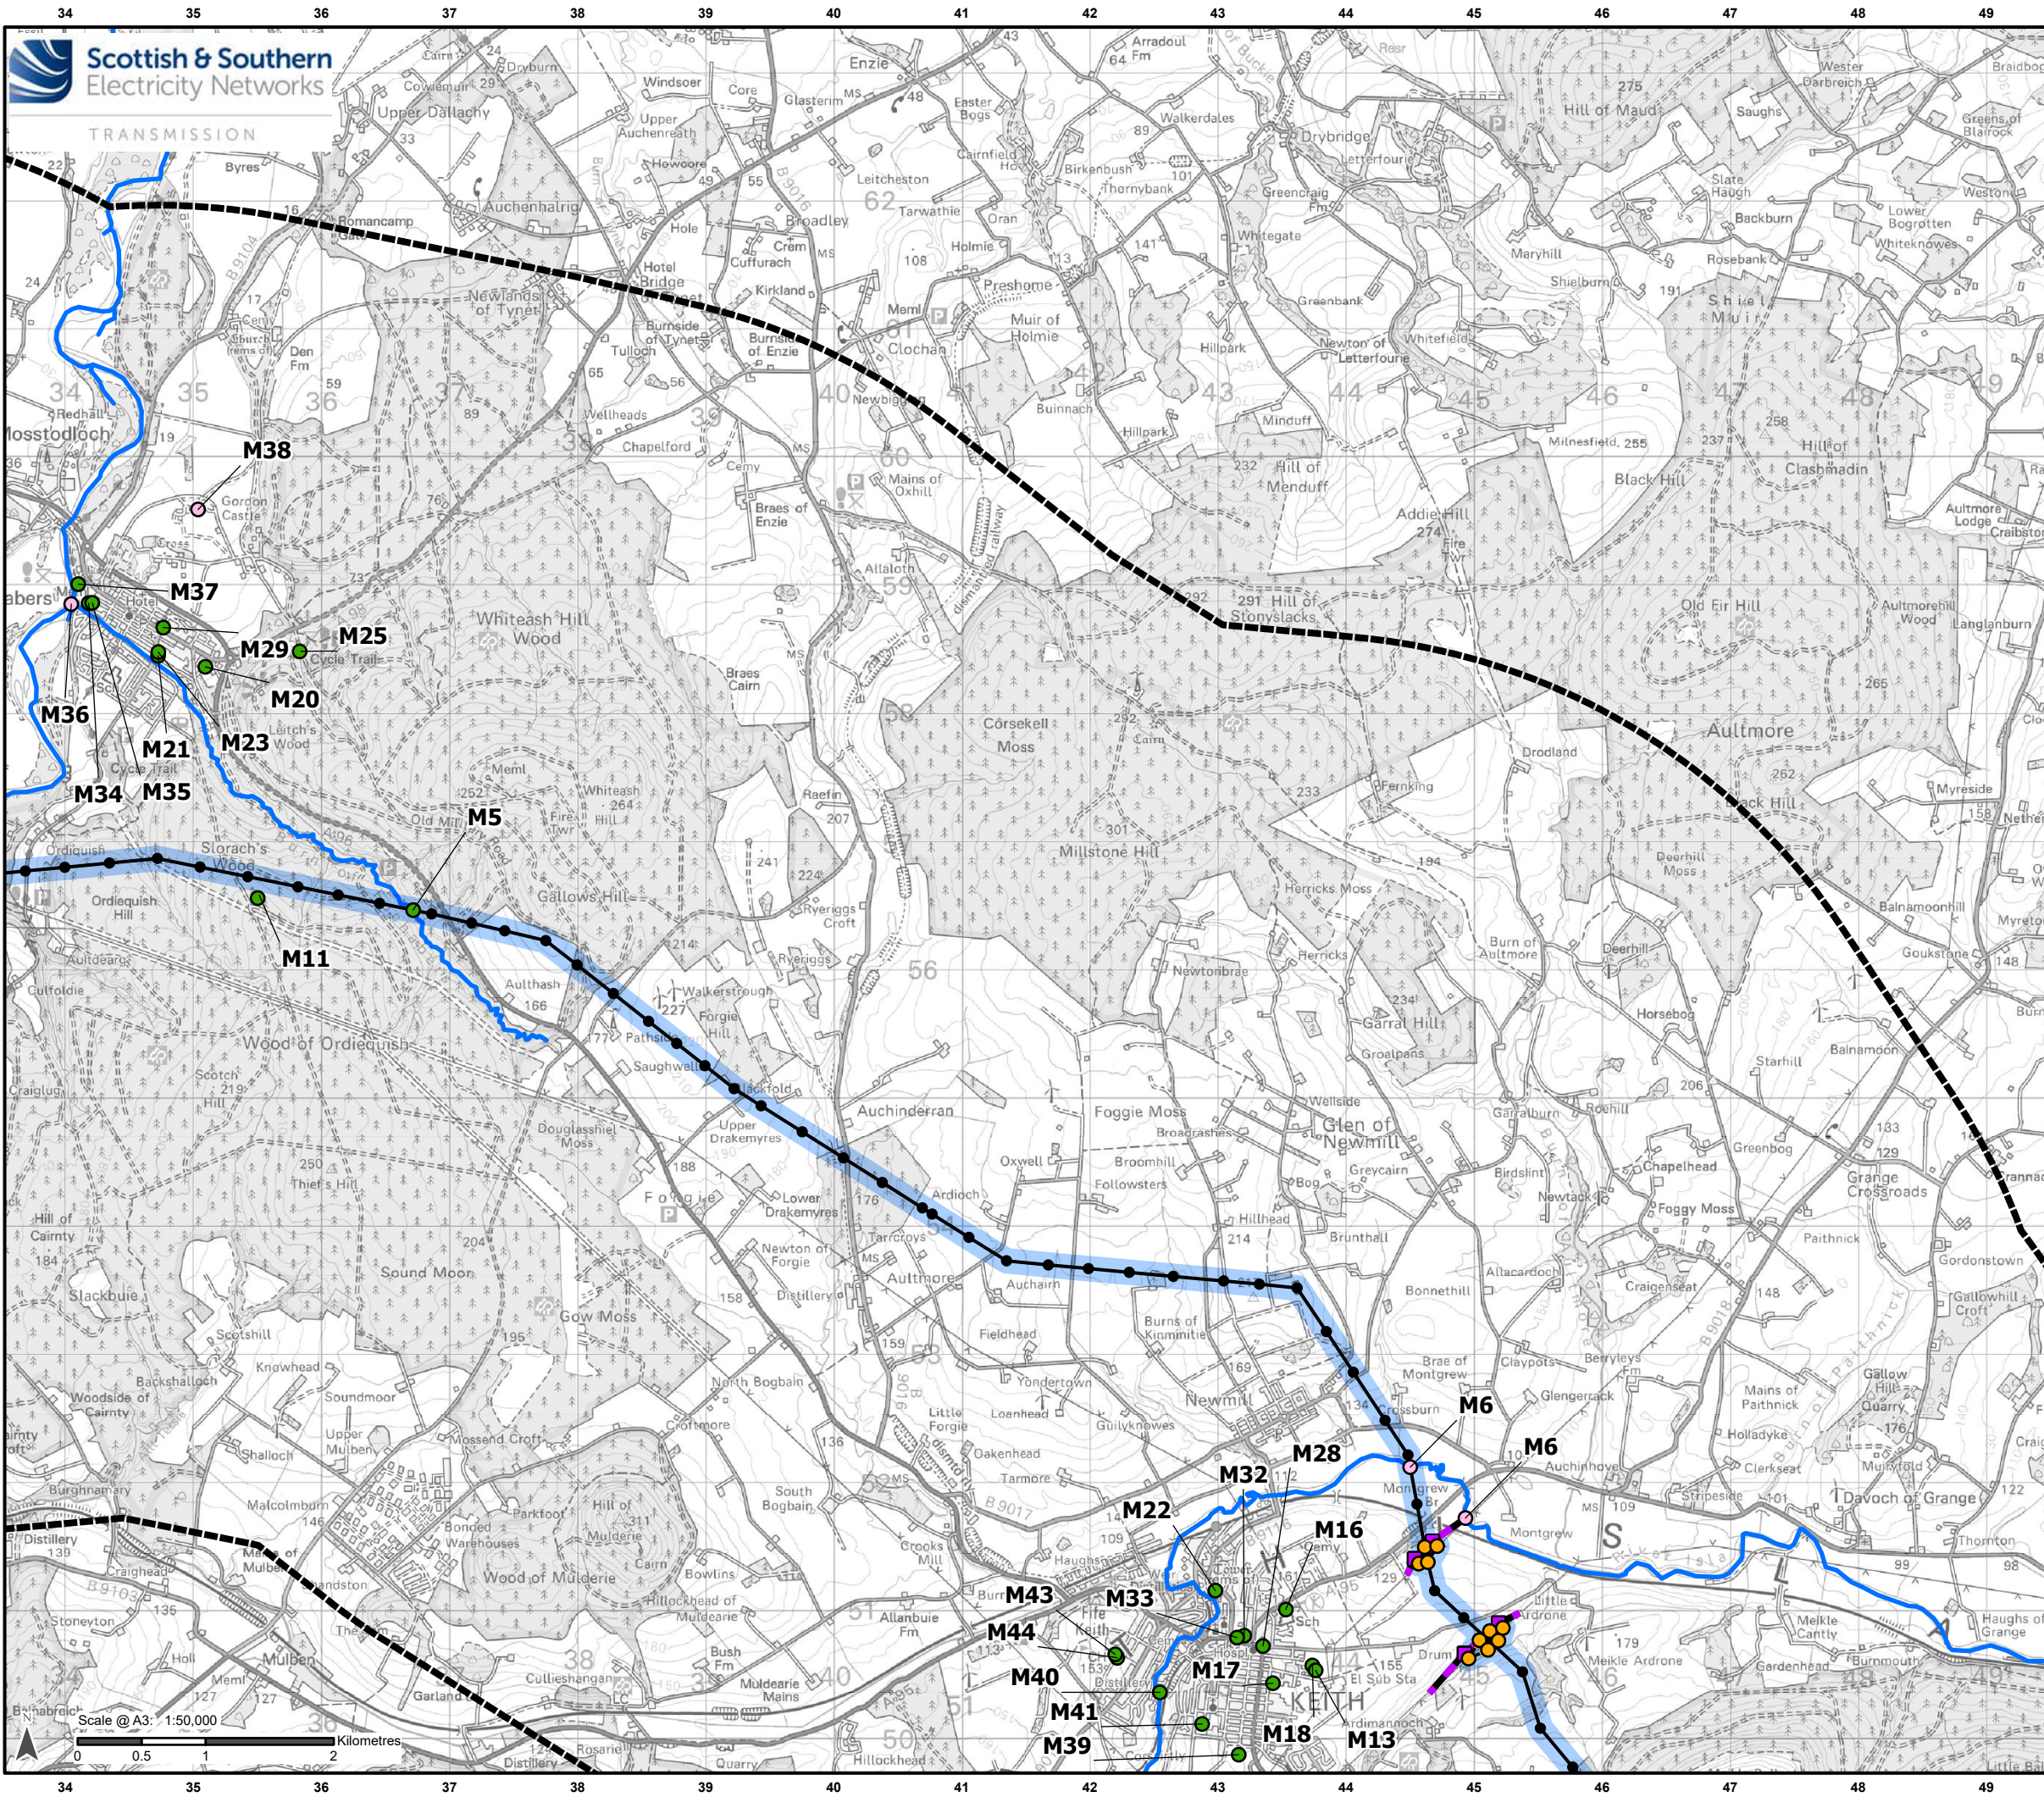

Legend

Proposed Route Area 5 km Buffer

Development for which Section 37 Consent is Sought

—

Proposed OHL Alignment - 400 kV

—

Proposed Alignment - Existing OHL

—

Works (275 kV Realignment and Crossings)

—

Temporary OHL Diversion

●

Proposed Tower - 400 kV

●

Proposed Tower-Existing OHL Works (275 kV Realignment and Crossing)

■

Proposed Tower - Temporary

LoD from Tower and OHL

Recreational Receptors

—

Waterways

Recreation and Tourism Asset Sensitivity

●

High

●

Medium

●

Low


●

Negligible

Scale 1:2,500,000

Reproduced by permission of Ordnance Survey. Crown copyright and database right 2025 all rights reserved. Ordnance Survey Licence number AC0000813445. Contains public sector information licensed under the Open Government Licence v3.0 SSEN Transmission take no responsibility for the release or accuracy of latest version Basemaps from Ordnance Survey

Project:	Beaulieu to Blackhillock to New Deer to Peterhead 400 kV OHL Project	
Title:	Figure 14.1 Recreational and Tourist Facilities and Activities Page 11 of 19	
Drawn by:	SH	Date: 12/09/2025
Drawing:	B2P-WSP-DA-70092380-151	

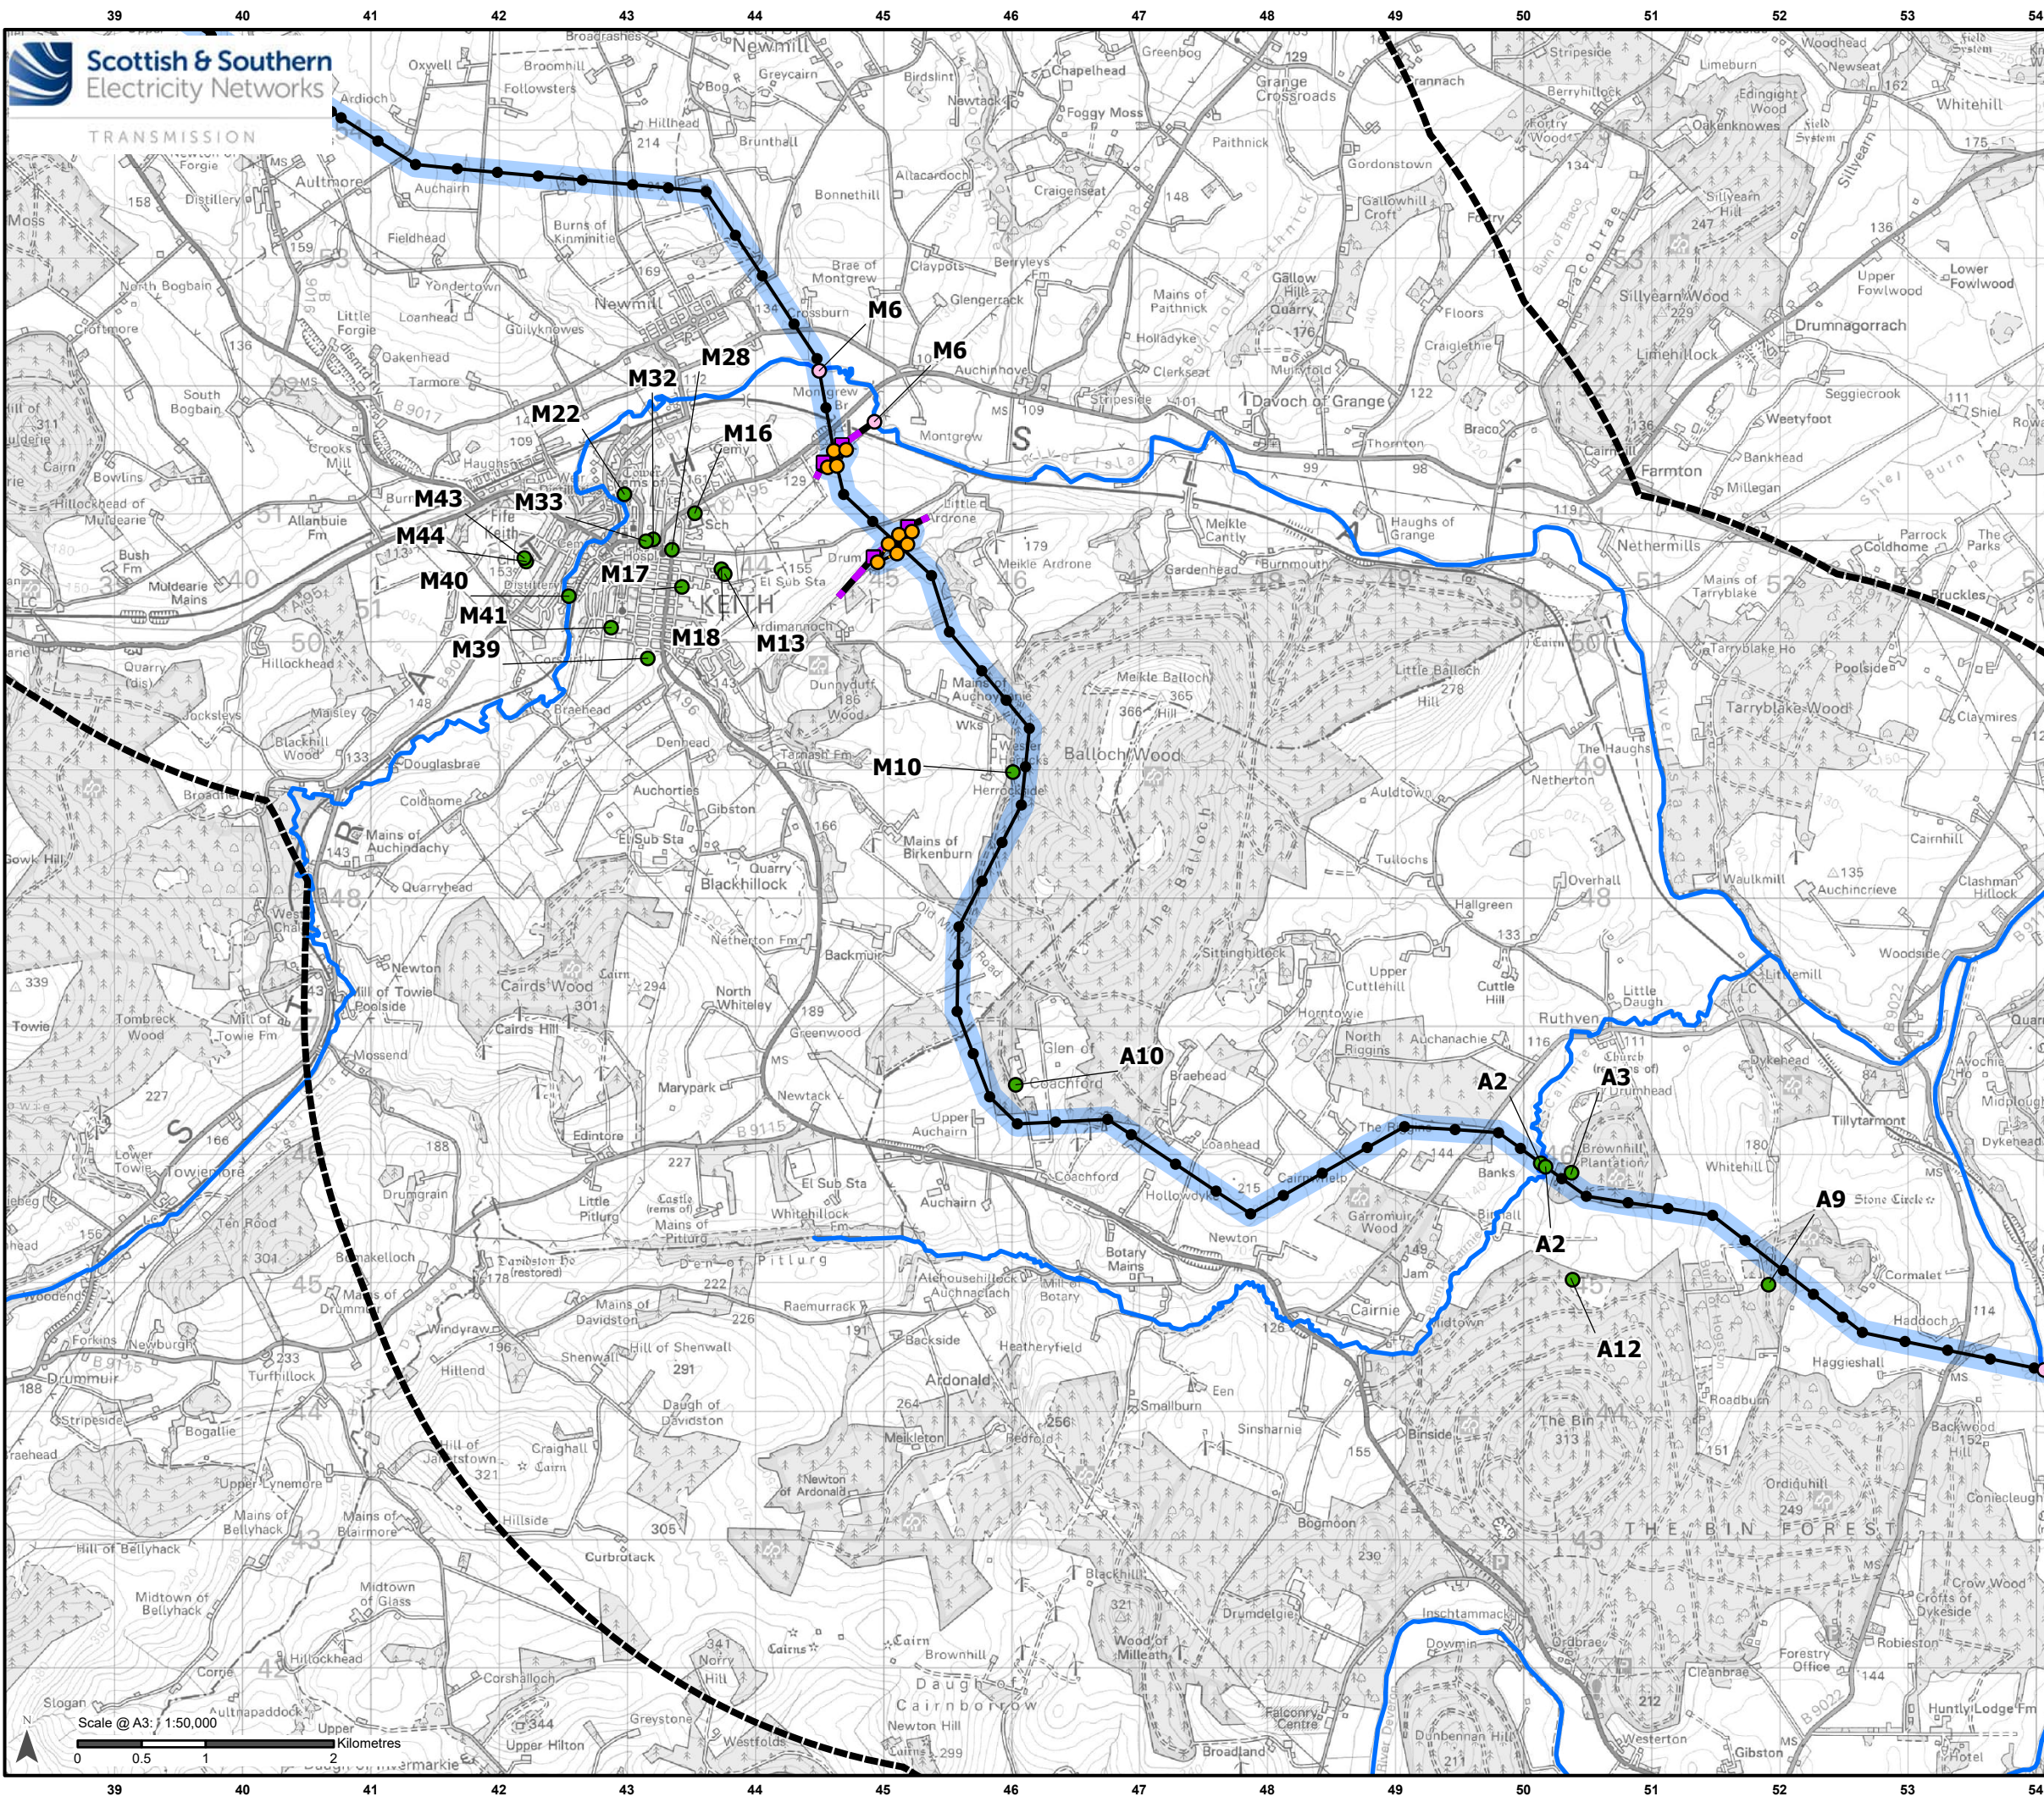

Legend

Proposed Route Area 5 km Buffer

Development for which Section 37 Consent is Sought

Proposed OHL Alignment - 400 kV

Proposed Alignment - Existing OHL
 Works (275 kV Realignment and Crossings)

Temporary OHL Diversion

Proposed Tower - 400 kV

Proposed Tower-Existing OHL Works
(275 kV Realignment and Crossing)

Proposed Tower - Temporary

LoD from Tower and OHL

Recreational Receptors

Waterways


Recreation and Tourism Asset Sensitivity

High

Medium

Low

Negligible

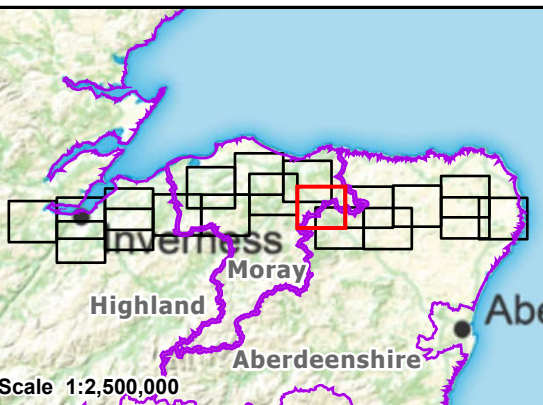

Reproduced by permission of Ordnance Survey. Crown copyright and database right 2025 all rights reserved. Ordnance Survey Licence number AC0000813445. Contains public sector information licensed under the Open Government Licence v3.0 SSEN Transmission take no responsibility for the release or accuracy of latest version Basemaps from Ordnance Survey

Project: Beaulieu to Blackhilllock to New Deer to Peterhead 400 kV OHL Project

Title: Figure 14.1
Recreational and Tourist Facilities and Activities
Page 12 of 19

Drawn by: SH Date: 12/09/2025

Drawing: B2P-WSP-DA-70092380-151