


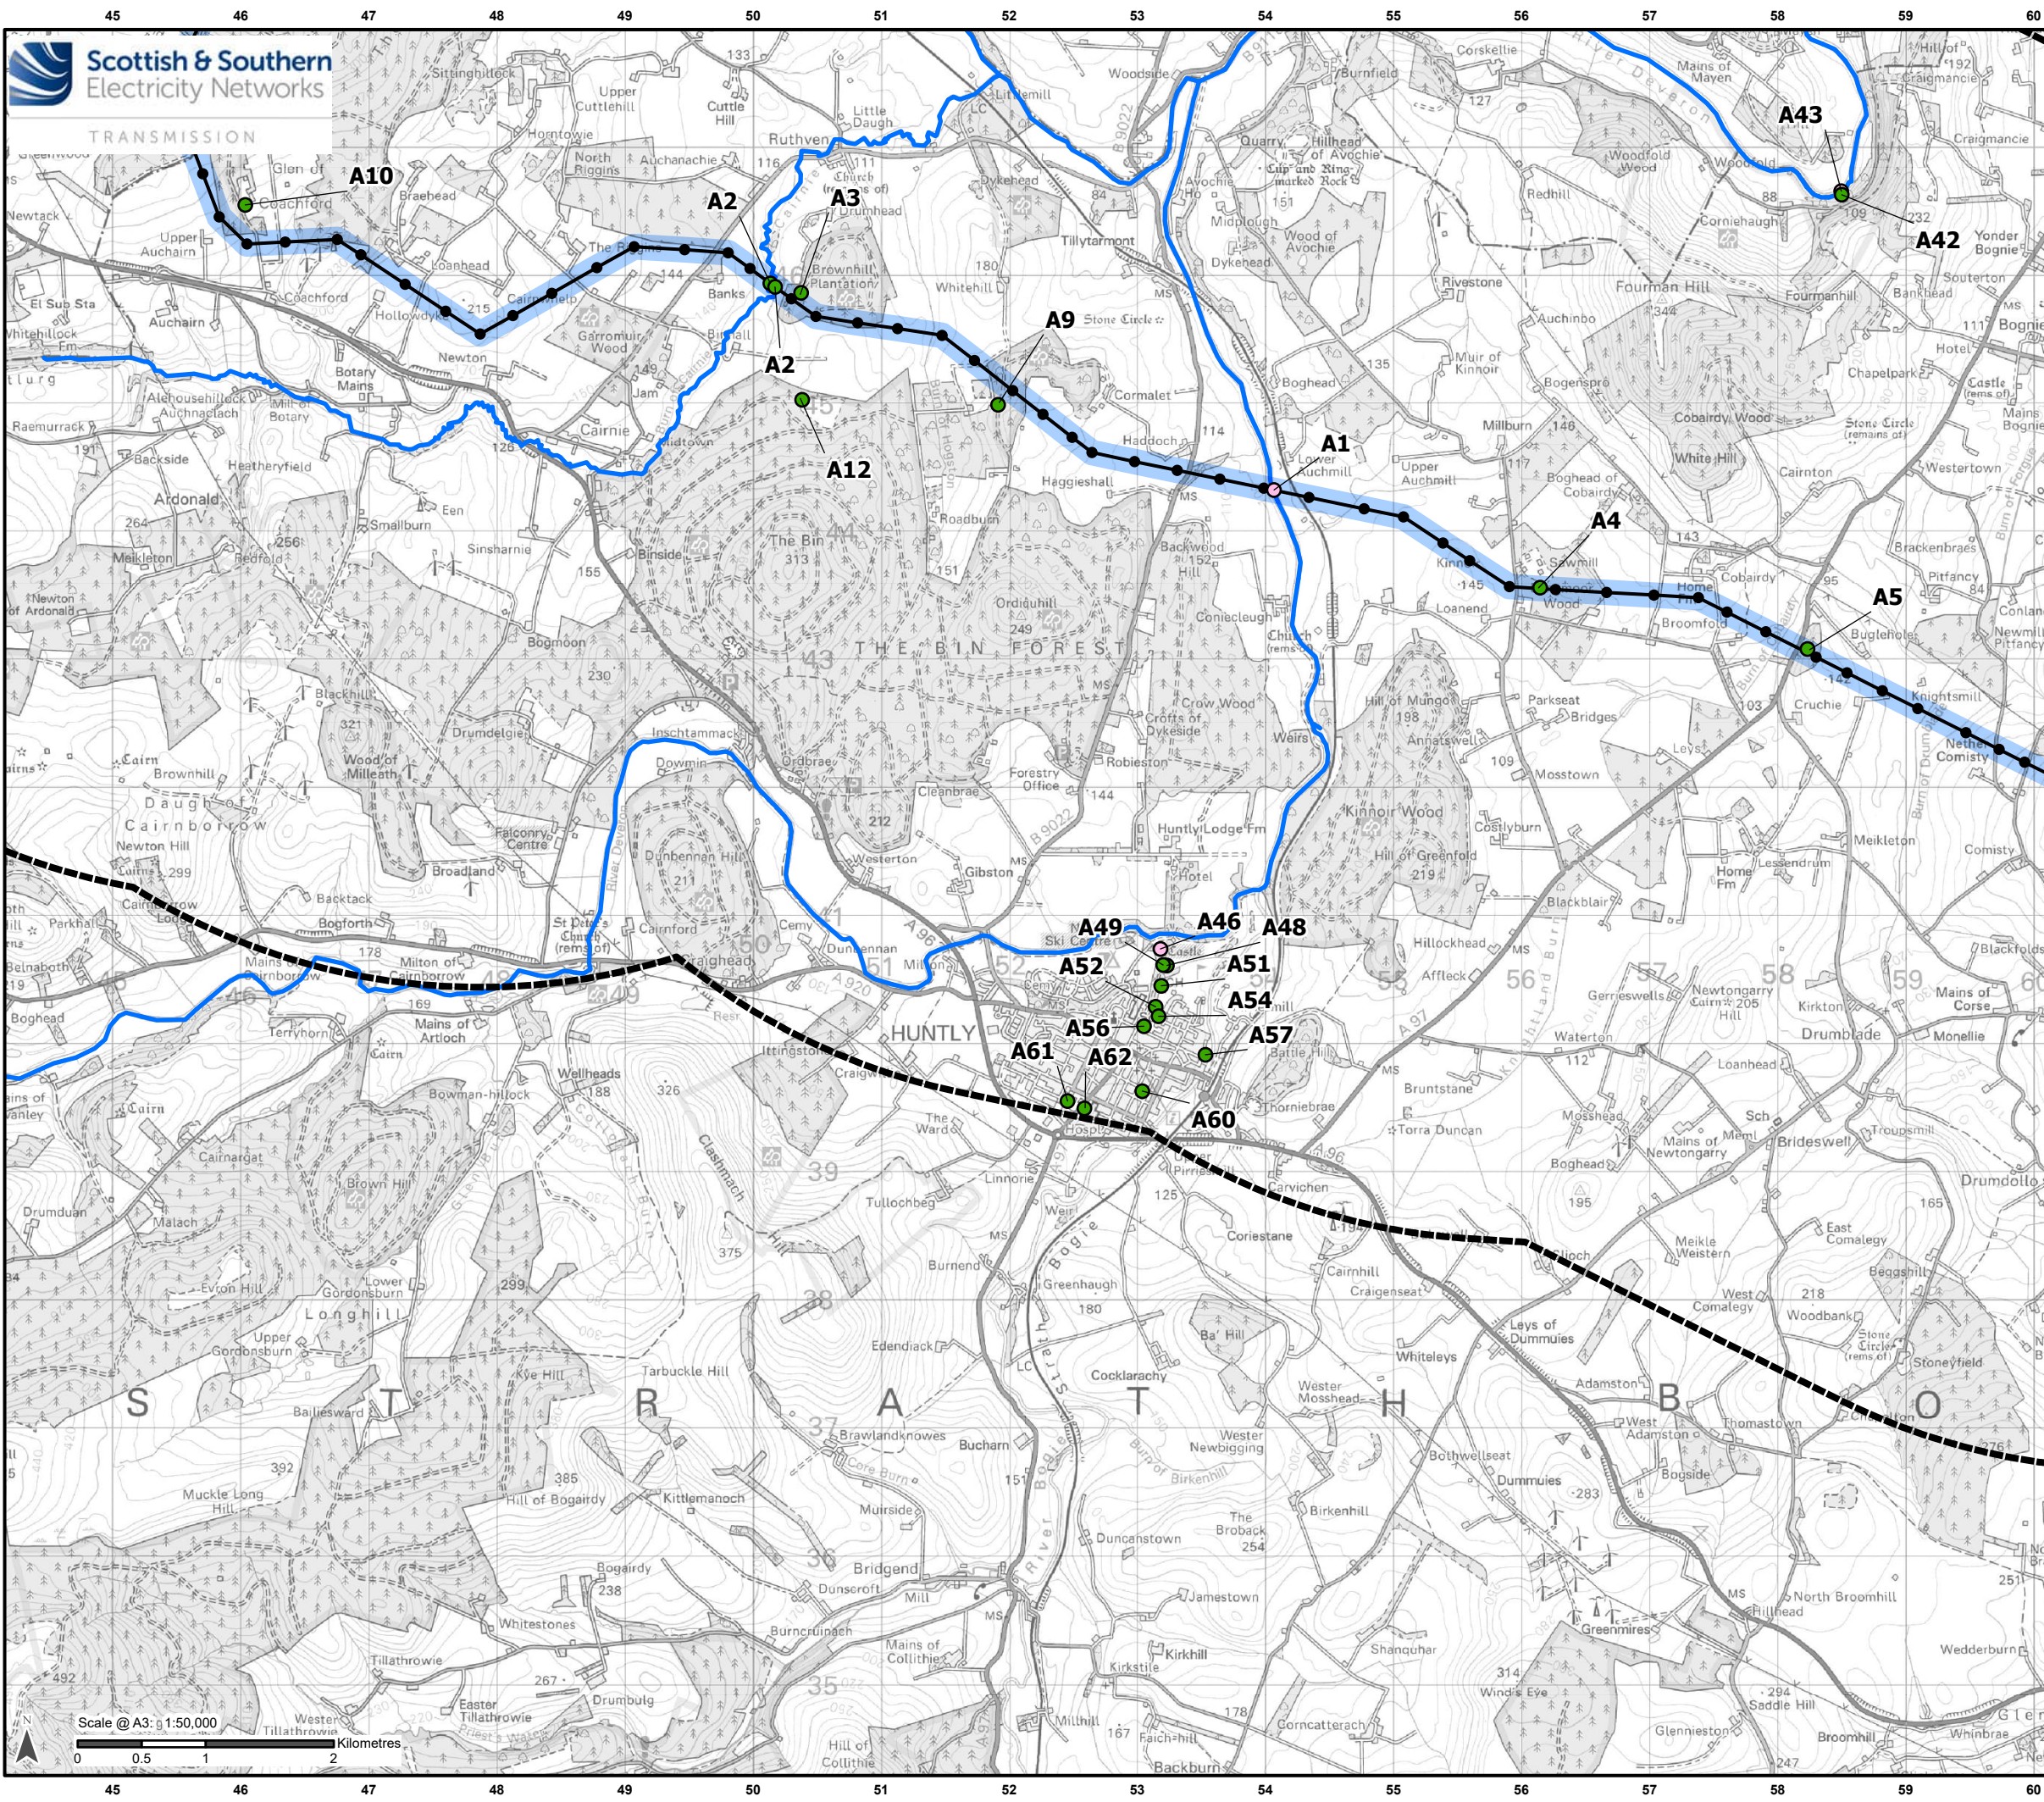

Legend

Proposed Route Area 5 km Buffer

Development for which Section 37 Consent is Sought

Proposed OHL Alignment - 400 kV

Proposed Tower - 400 kV

LoD from Tower and OHL

Recreational Receptors

Waterways


Recreation and Tourism Asset Sensitivity

High

Medium

Low

Negligible

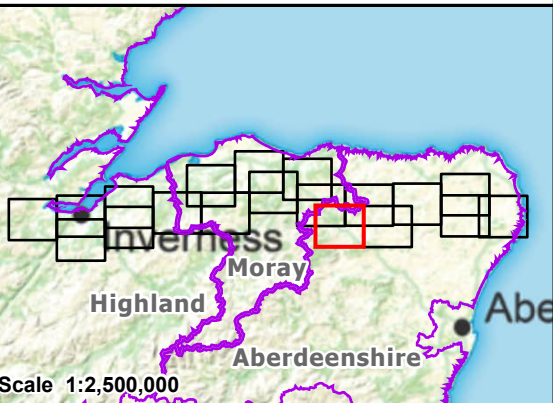

Reproduced by permission of Ordnance Survey. Crown copyright and database right 2025 all rights reserved. Ordnance Survey Licence number AC0000813445. Contains public sector information licensed under the Open Government Licence v3.0 SSEN Transmission take no responsibility for the release or accuracy of latest version Basemaps from Ordnance Survey


Project: Beauly to Blackhillock to New Deer to Peterhead 400 kV OHL Project

Title: Figure 14.1
Recreational and Tourist Facilities and Activities
Page 13 of 19

Drawn by: SH

Date: 12/09/2025

Drawing: B2P-WSP-DA-70092380-151

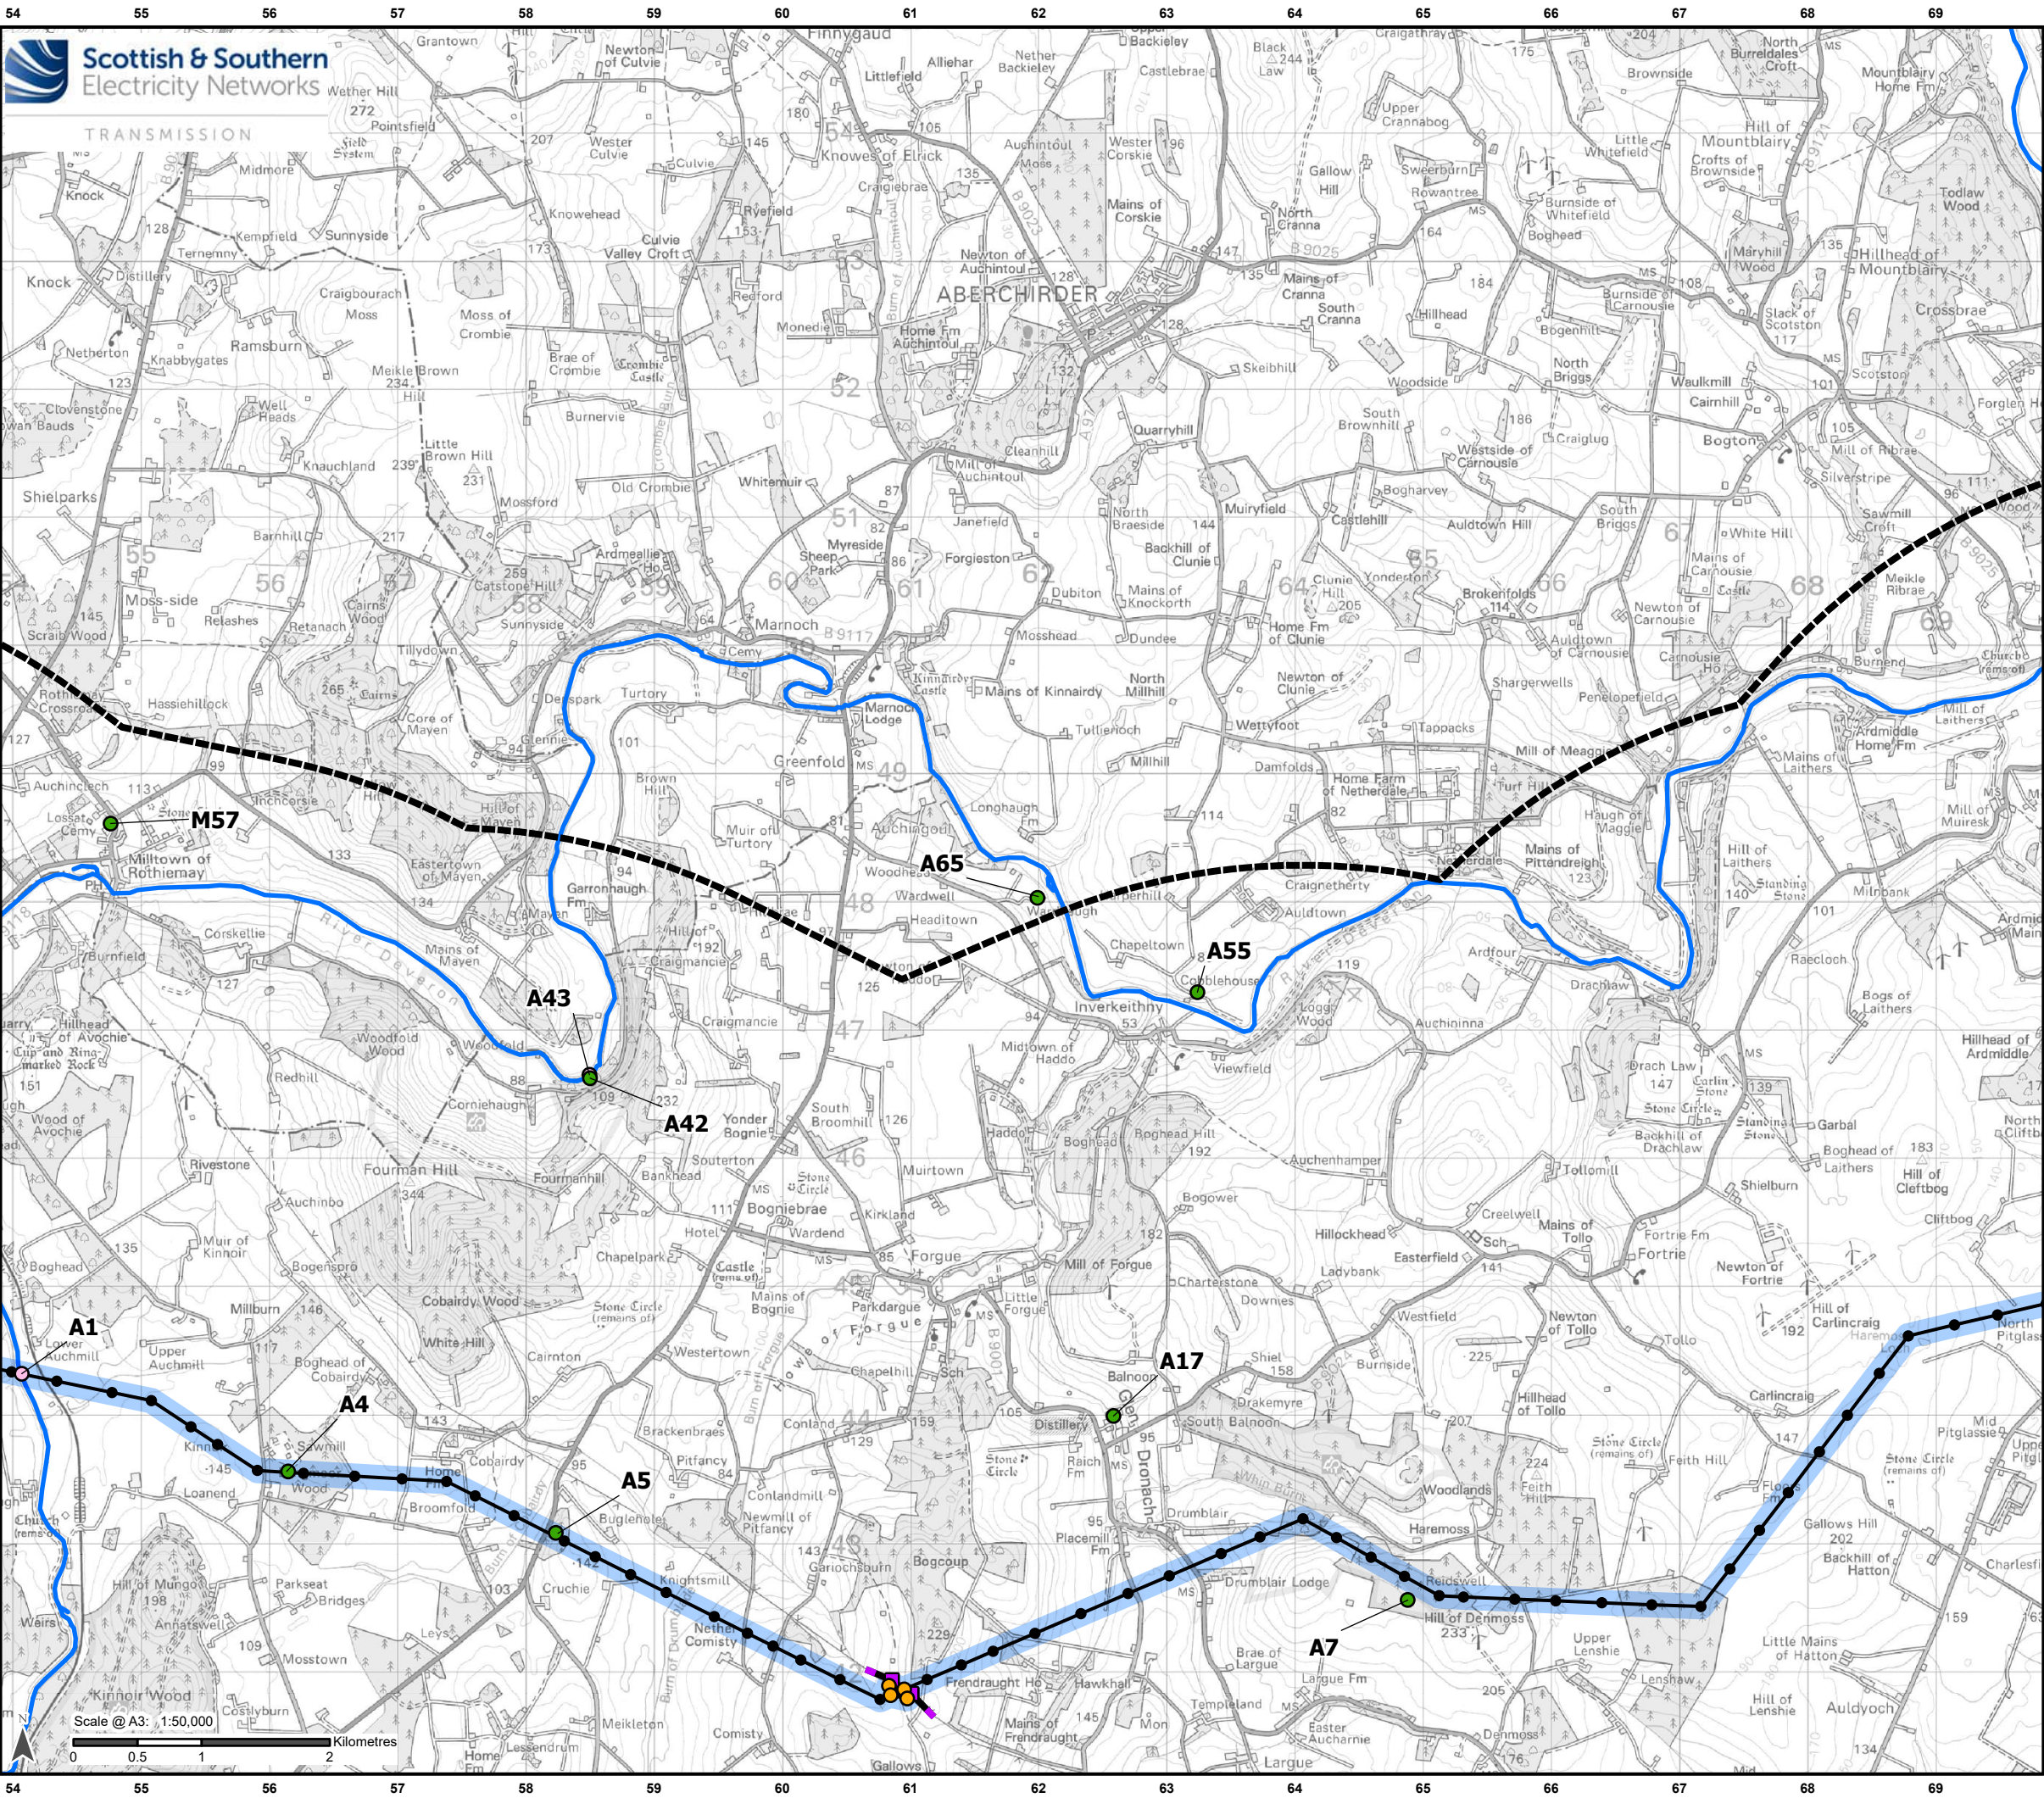

Legend



Proposed Route Area 5 km Buffer

Development for which Section 37 Consent is Sought



Proposed OHL Alignment - 400 kV



Proposed Alignment - Existing OHL Works (275 kV Realignment and Crossings)



Temporary OHL Diversion



Proposed Tower - 400 kV



Proposed Tower-Existing OHL Works (275 kV Realignment and Crossing)



Proposed Tower - Temporary



LoD from Tower and OHL

Recreational Receptors



Waterways

Recreation and Tourism Asset Sensitivity



High




Medium



Low



Negligible

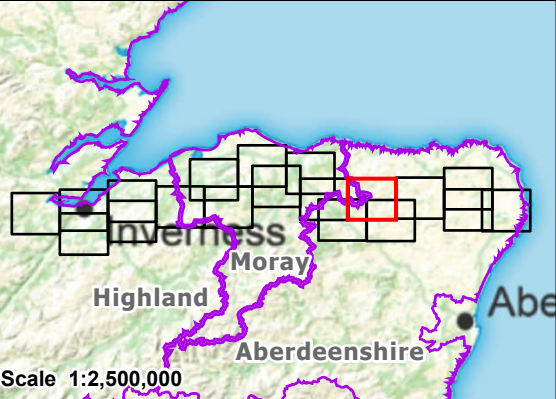

Scale 1:2,500,000
Reproduced by permission of Ordnance Survey, Crown copyright and database right 2025 all rights reserved. Ordnance Survey Licence number AC0000813445. Contains public sector information licensed under the Open Government Licence v3.0 SSEN Transmission take no responsibility for the release or accuracy of latest version Basemaps from Ordnance Survey

Project:

Beauly to Blackhillock to New Deer to Peterhead 400 kV OHL Project

Title:

Figure 14.1
Recreational and Tourist Facilities and Activities
Page 14 of 19

Drawn by:


SH

Date:

12/09/2025

Drawing:

B2P-WSP-DA-70092380-151

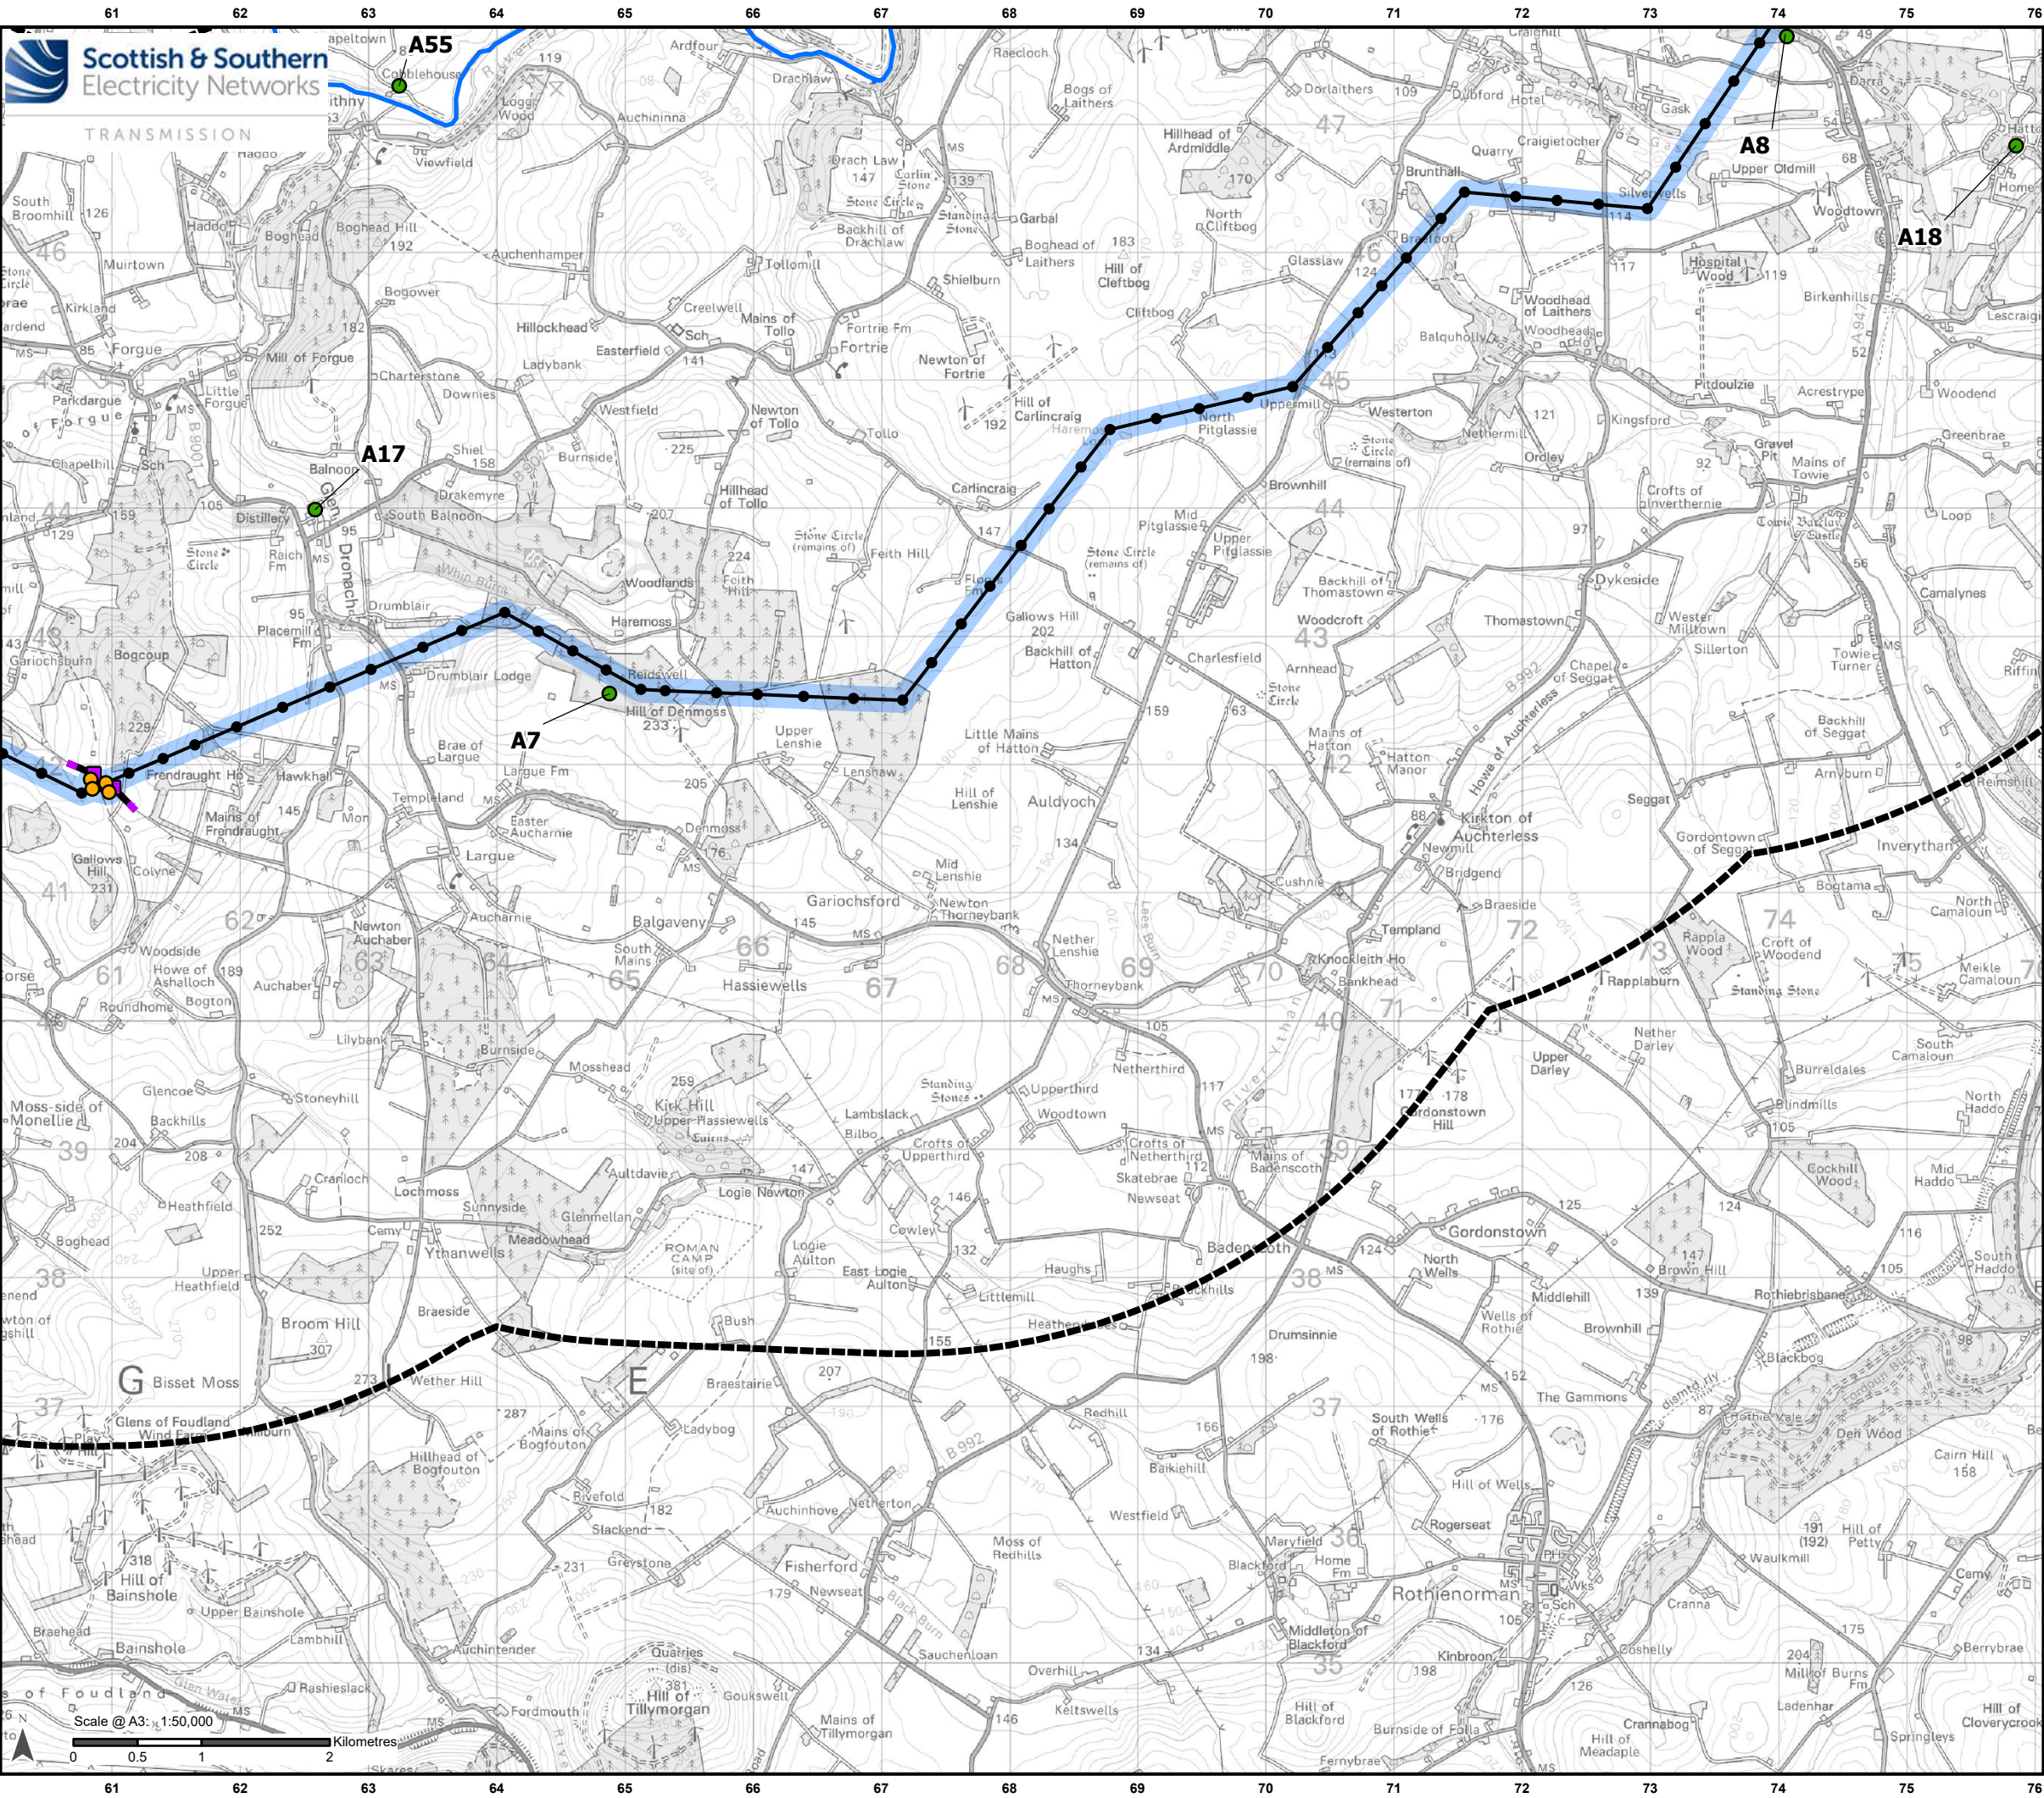

Legend

Proposed Route Area 5 km Buffer

Development for which Section 37 Consent is Sought

Proposed OHL Alignment - 400 kV

Proposed Alignment - Existing OHL Works (275 kV Realignment and Crossings)

Temporary OHL Diversion

Proposed Tower - 400 kV

Proposed Tower-Existing OHL Works (275 kV Realignment and Crossing)

Proposed Tower - Temporary

LoD from Tower and OHL

Recreational Receptors

Waterways


Recreation and Tourism Asset Sensitivity

High

Medium

Low

Negligible

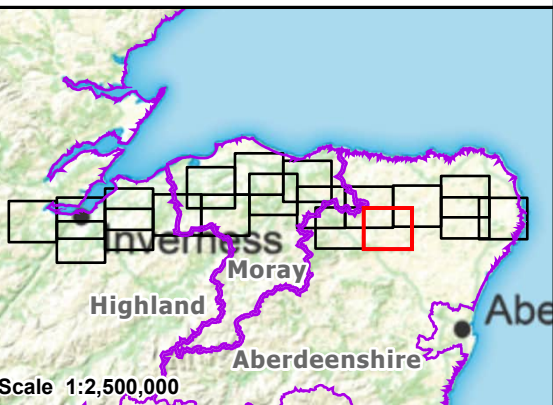

Reproduced by permission of Ordnance Survey. Crown copyright and database right 2025 all rights reserved. Ordnance Survey Licence number AC0000813445. Contains public sector information licensed under the Open Government Licence v3.0. SSN Transmission take no responsibility for the release or accuracy of latest version Basemaps from Ordnance Survey


Project: Beauly to Blackhillock to New Deer to Peterhead 400 kV OHL Project

Title: Figure 14.1
Recreational and Tourist Facilities and Activities
Page 15 of 19

Drawn by: SH

Date: 12/09/2025

Drawing: B2P-WSP-DA-70092380-151

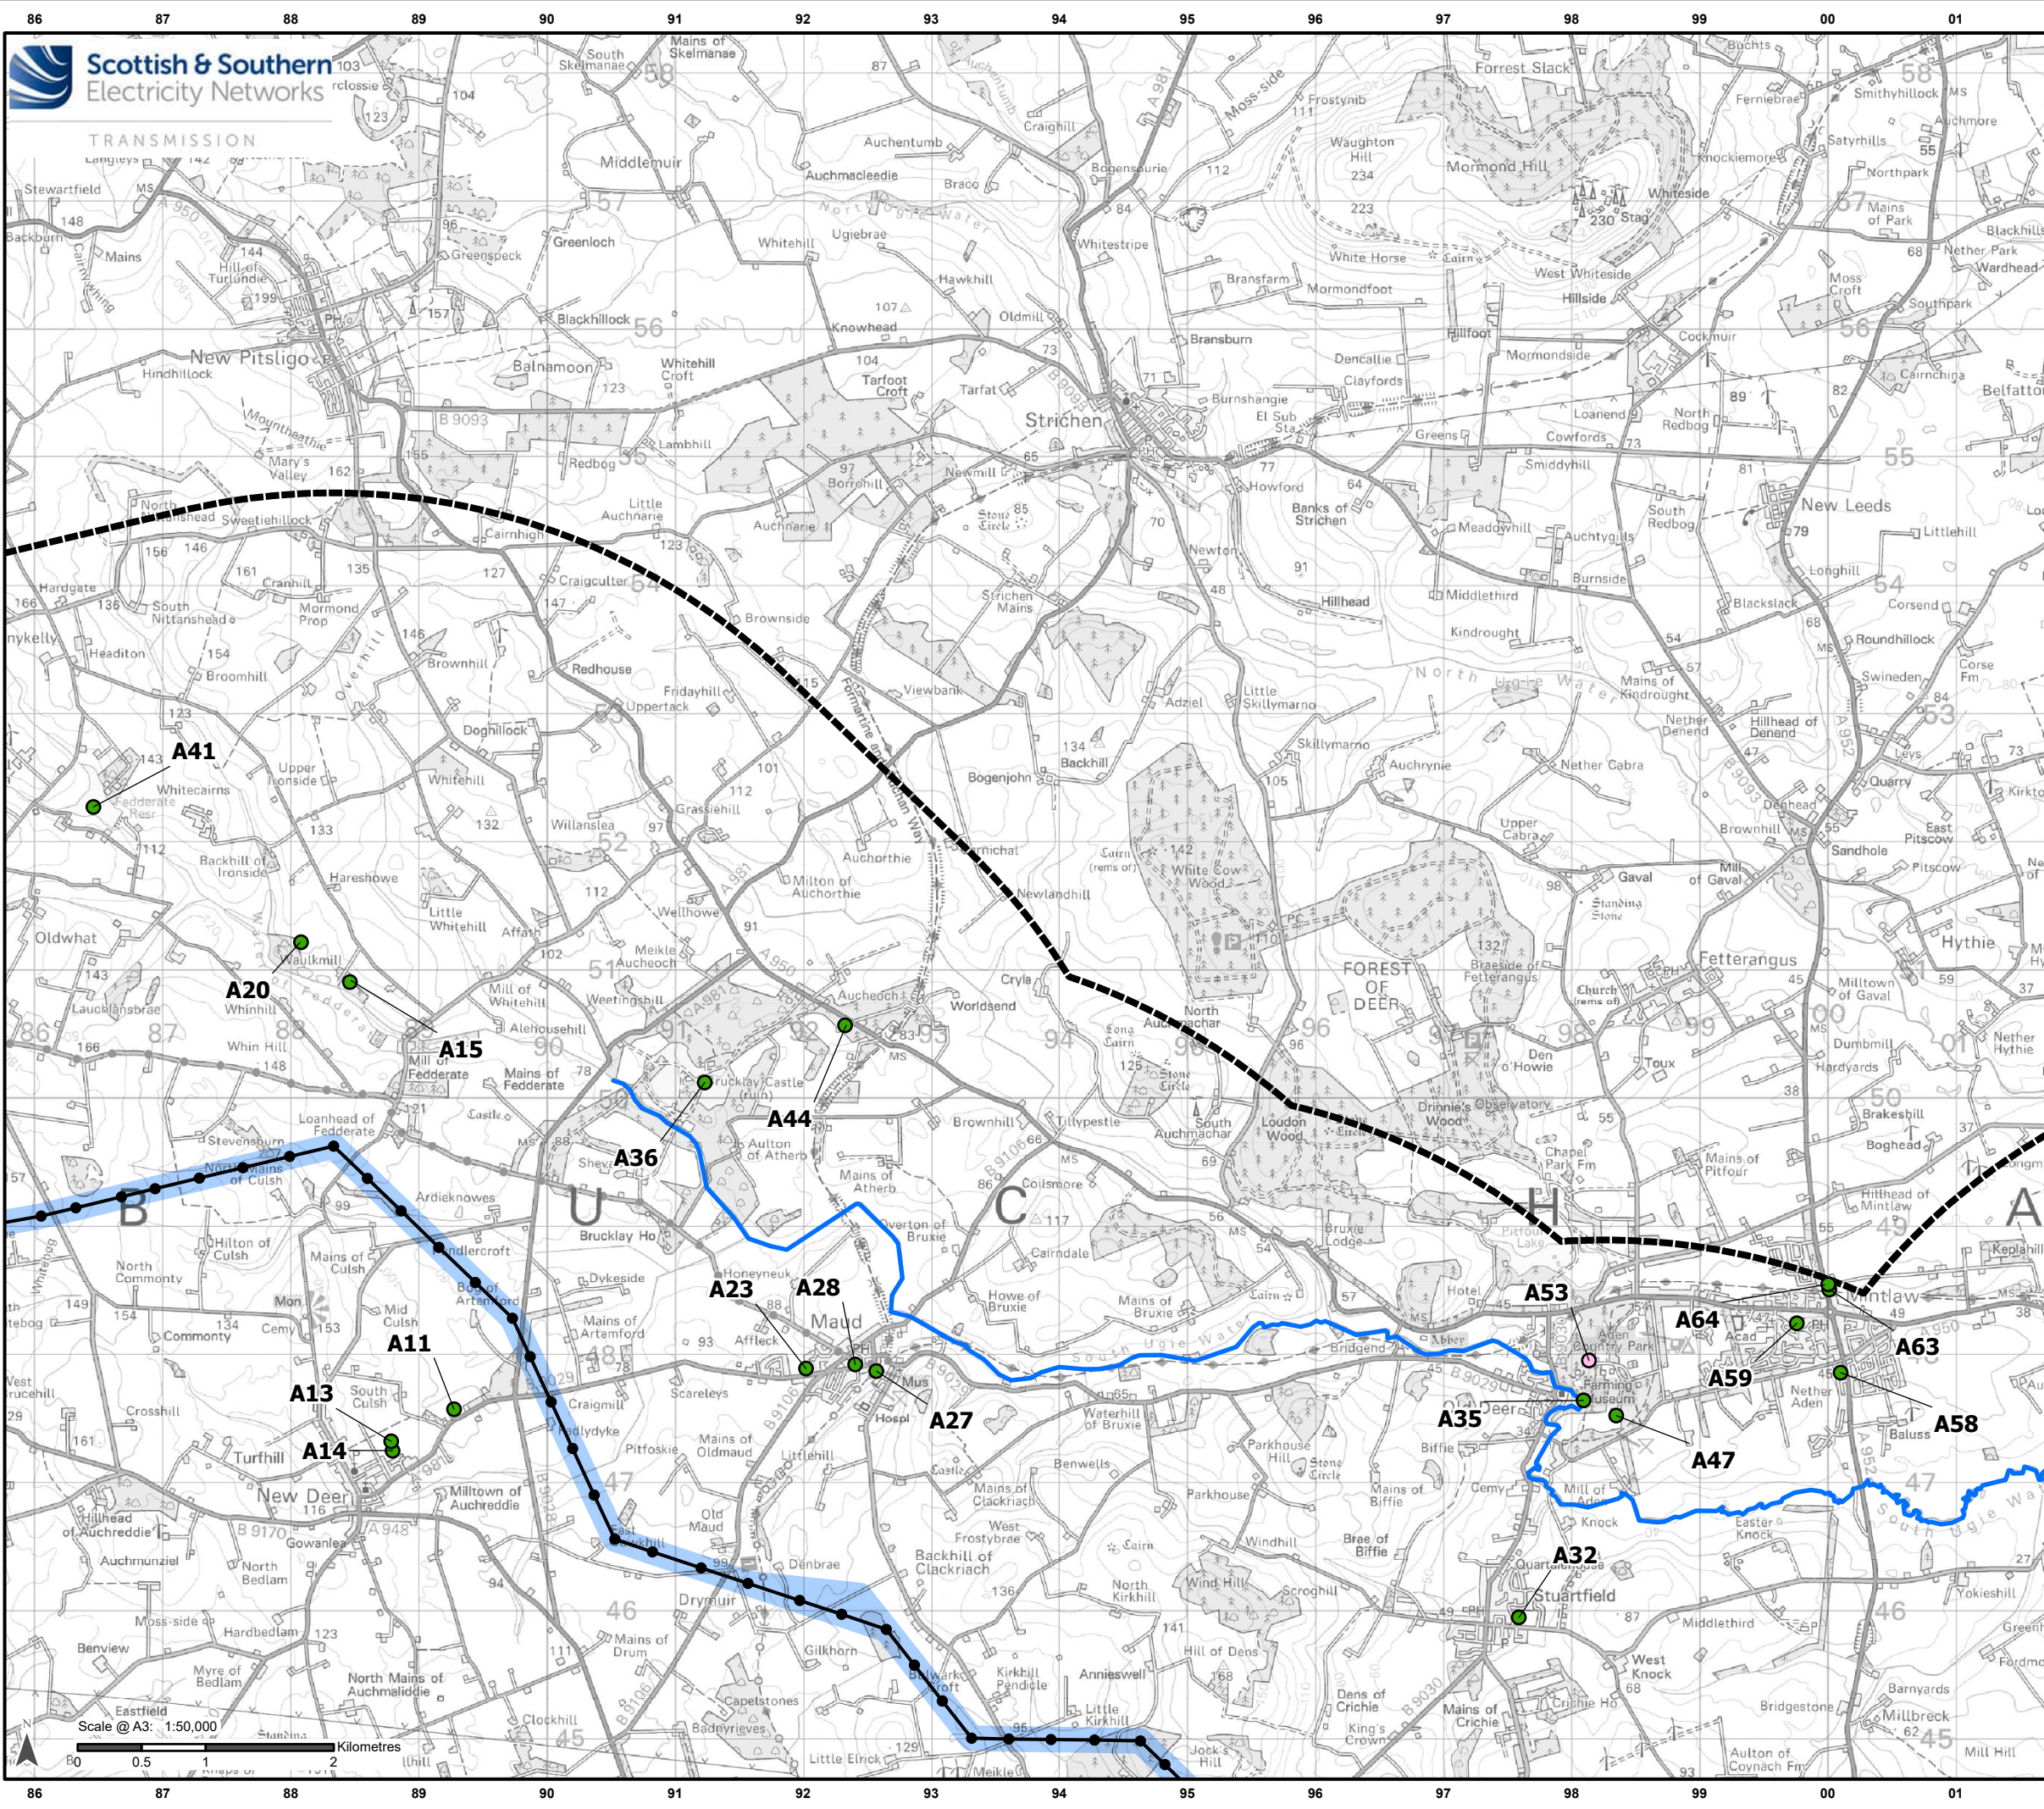

Legend

Proposed Route Area 5 km Buffer

Development for which Section 37 Consent is Sought

Proposed OHL Alignment - 400 kV

Proposed Tower - 400 kV

LoD from Tower and OHL

Recreational Receptors

Waterways


Recreation and Tourism Asset Sensitivity

High


Medium

Low

Negligible

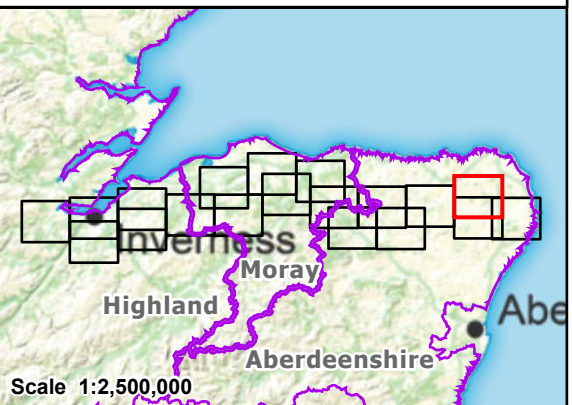

Reproduced by permission of Ordnance Survey. Crown copyright and database right 2025 all rights reserved. Ordnance Survey Licence number AC0000813445. Contains public sector information licensed under the Open Government Licence v3.0 SSEN Transmission take no responsibility for the release or accuracy of latest version Basemaps from Ordnance Survey	
Project:	Beauly to Blackhillock to New Deer to Peterhead 400 kV OHL Project
Title:	Figure 14.1 Recreational and Tourist Facilities and Activities Page 17 of 19
Drawn by:	SH
Date:	12/09/2025
Drawing:	B2P-WSP-DA-70092380-151

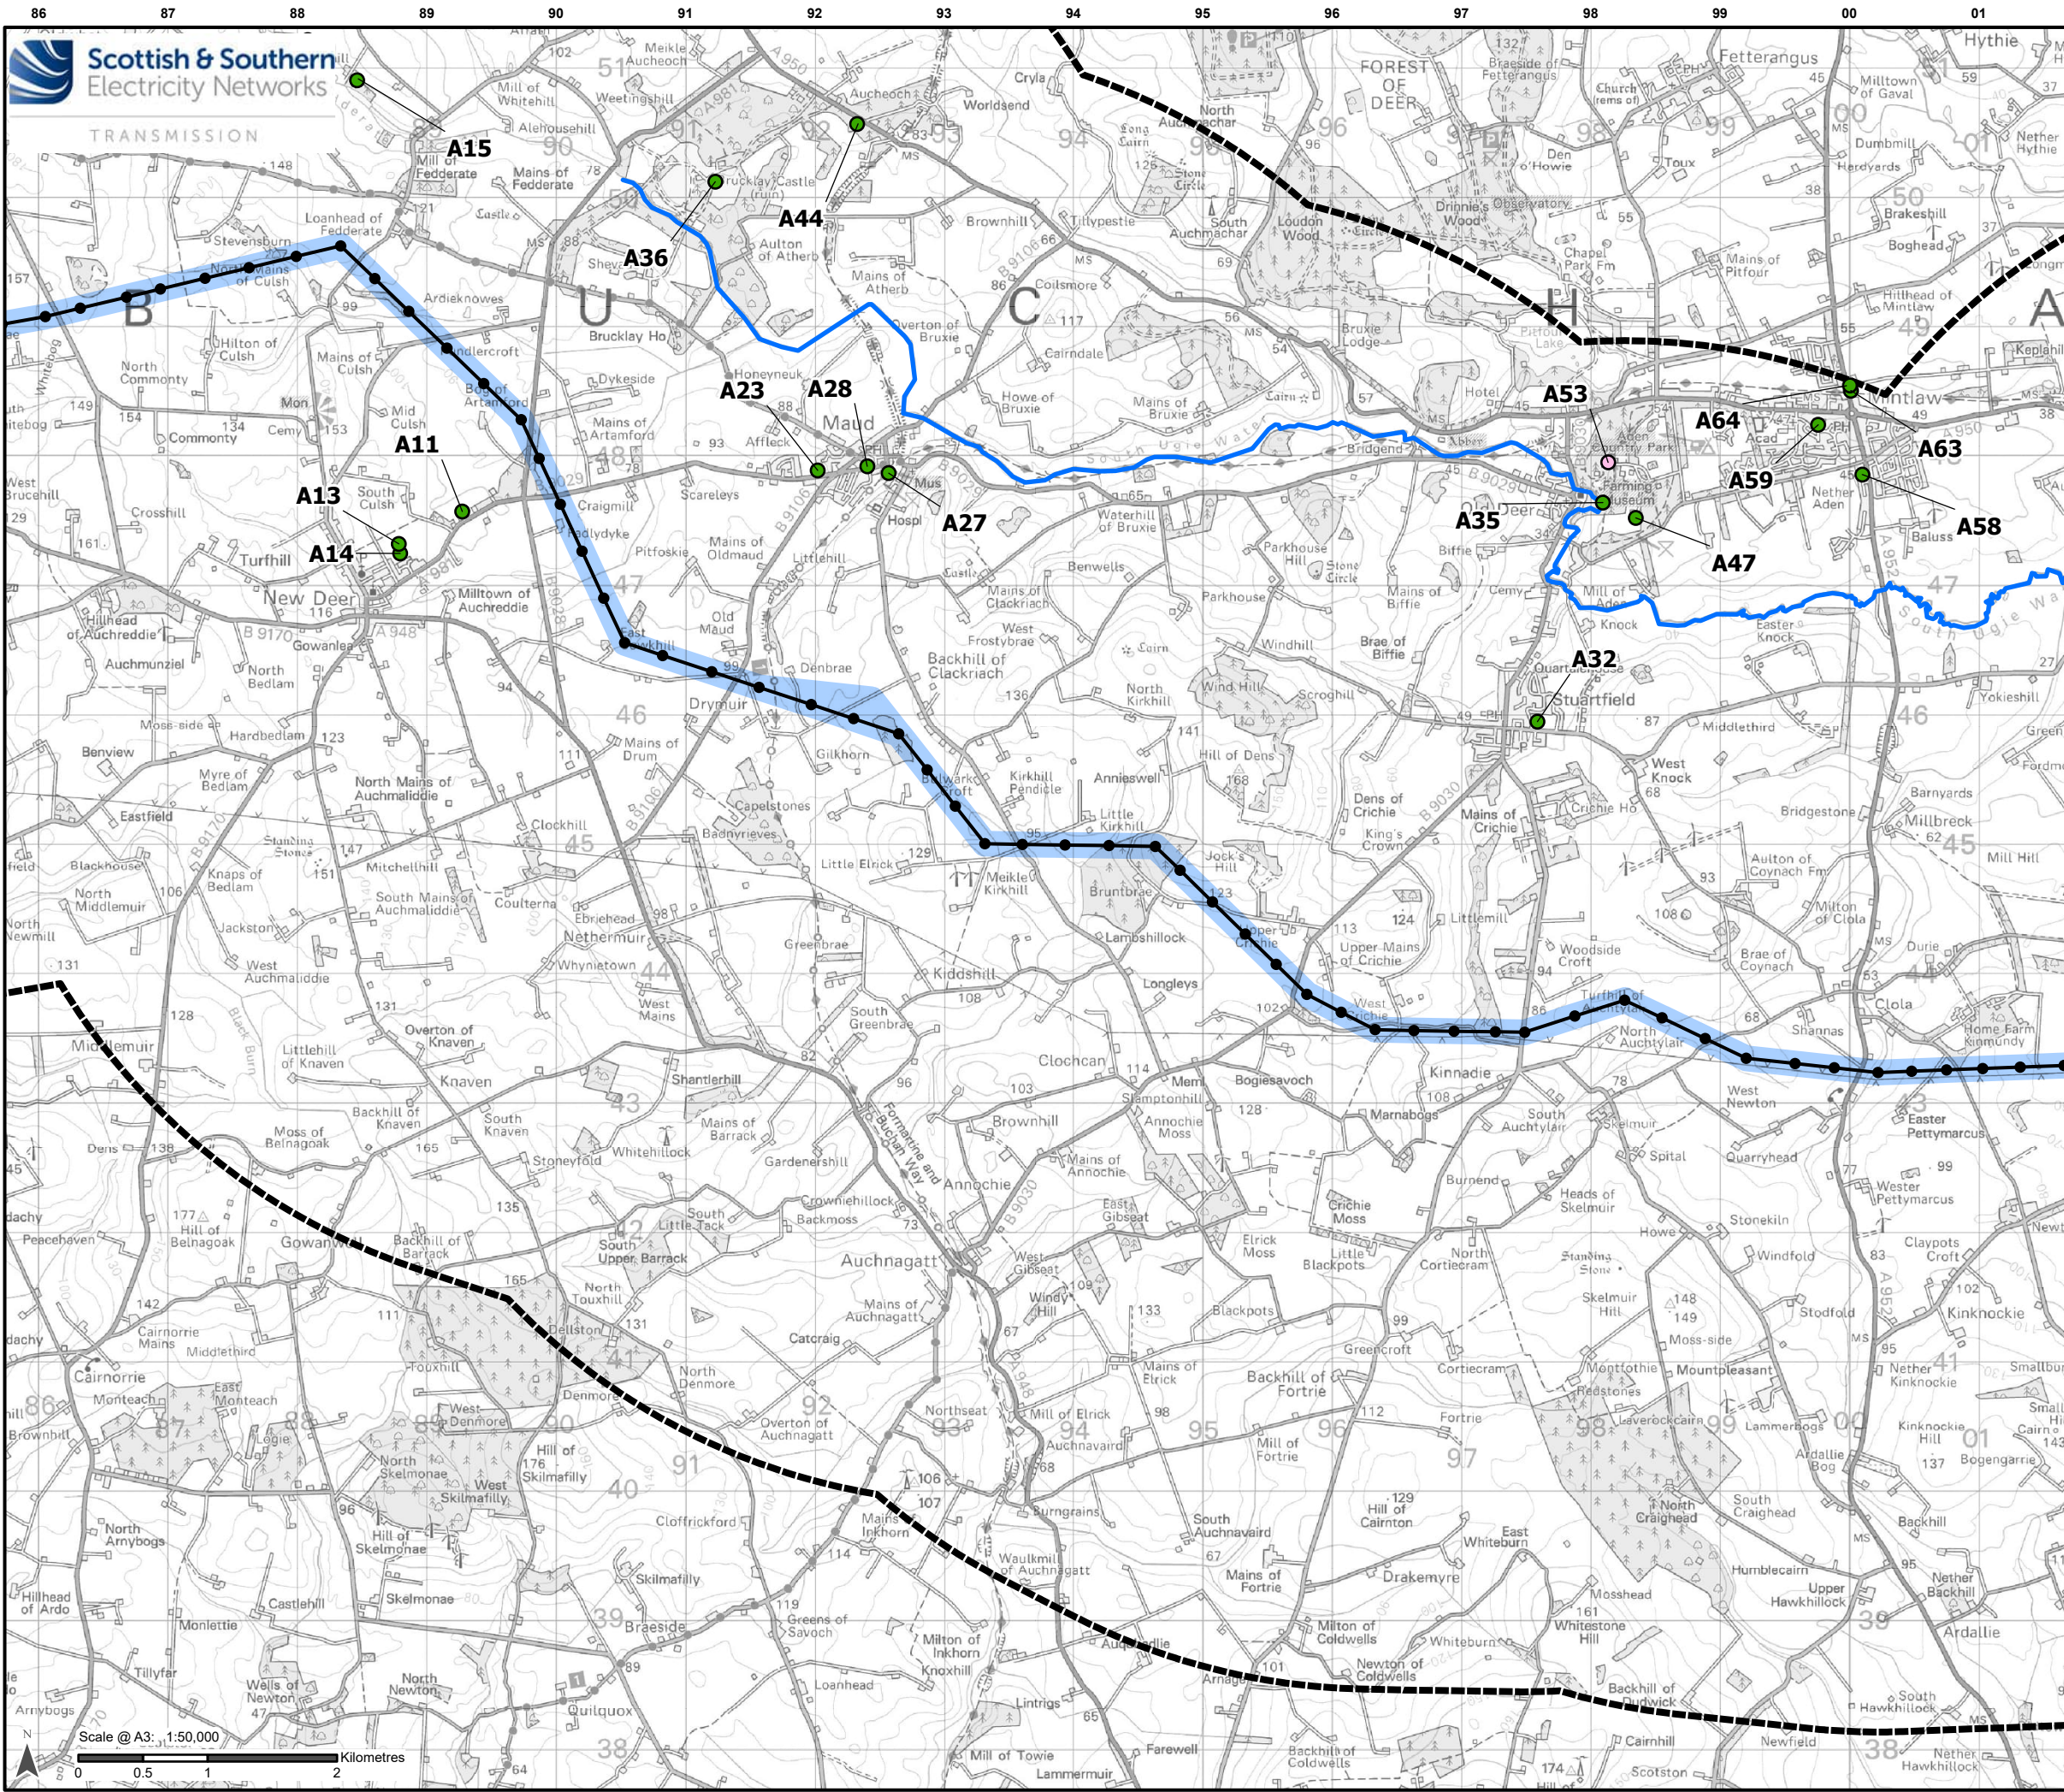

Legend

Proposed Route Area 5 km Buffer

Development for which Section 37 Consent is Sought

Proposed OHL Alignment - 400 kV

Proposed Tower - 400 kV

LoD from Tower and OHL

Recreational Receptors

Waterways

Recreation and Tourism Asset Sensitivity

High

Medium

Low

Negligible

Scale 1:2,500,000

Reproduced by permission of Ordnance Survey. Crown copyright and database right 2025 all rights reserved. Ordnance Survey Licence number AC0000813445. Contains public sector information licensed under the Open Government Licence v3.0 SSEN Transmission take no responsibility for the release or accuracy of latest version Basemaps from Ordnance Survey

Project:	Beauly to Blackhillock to New Deer to Peterhead 400 kV OHL Project	
Title:	Figure 14.1 Recreational and Tourist Facilities and Activities Page 18 of 19	
Drawn by:	SH	Date: 12/09/2025
Drawing:	B2P-WSP-DA-70092380-151	