


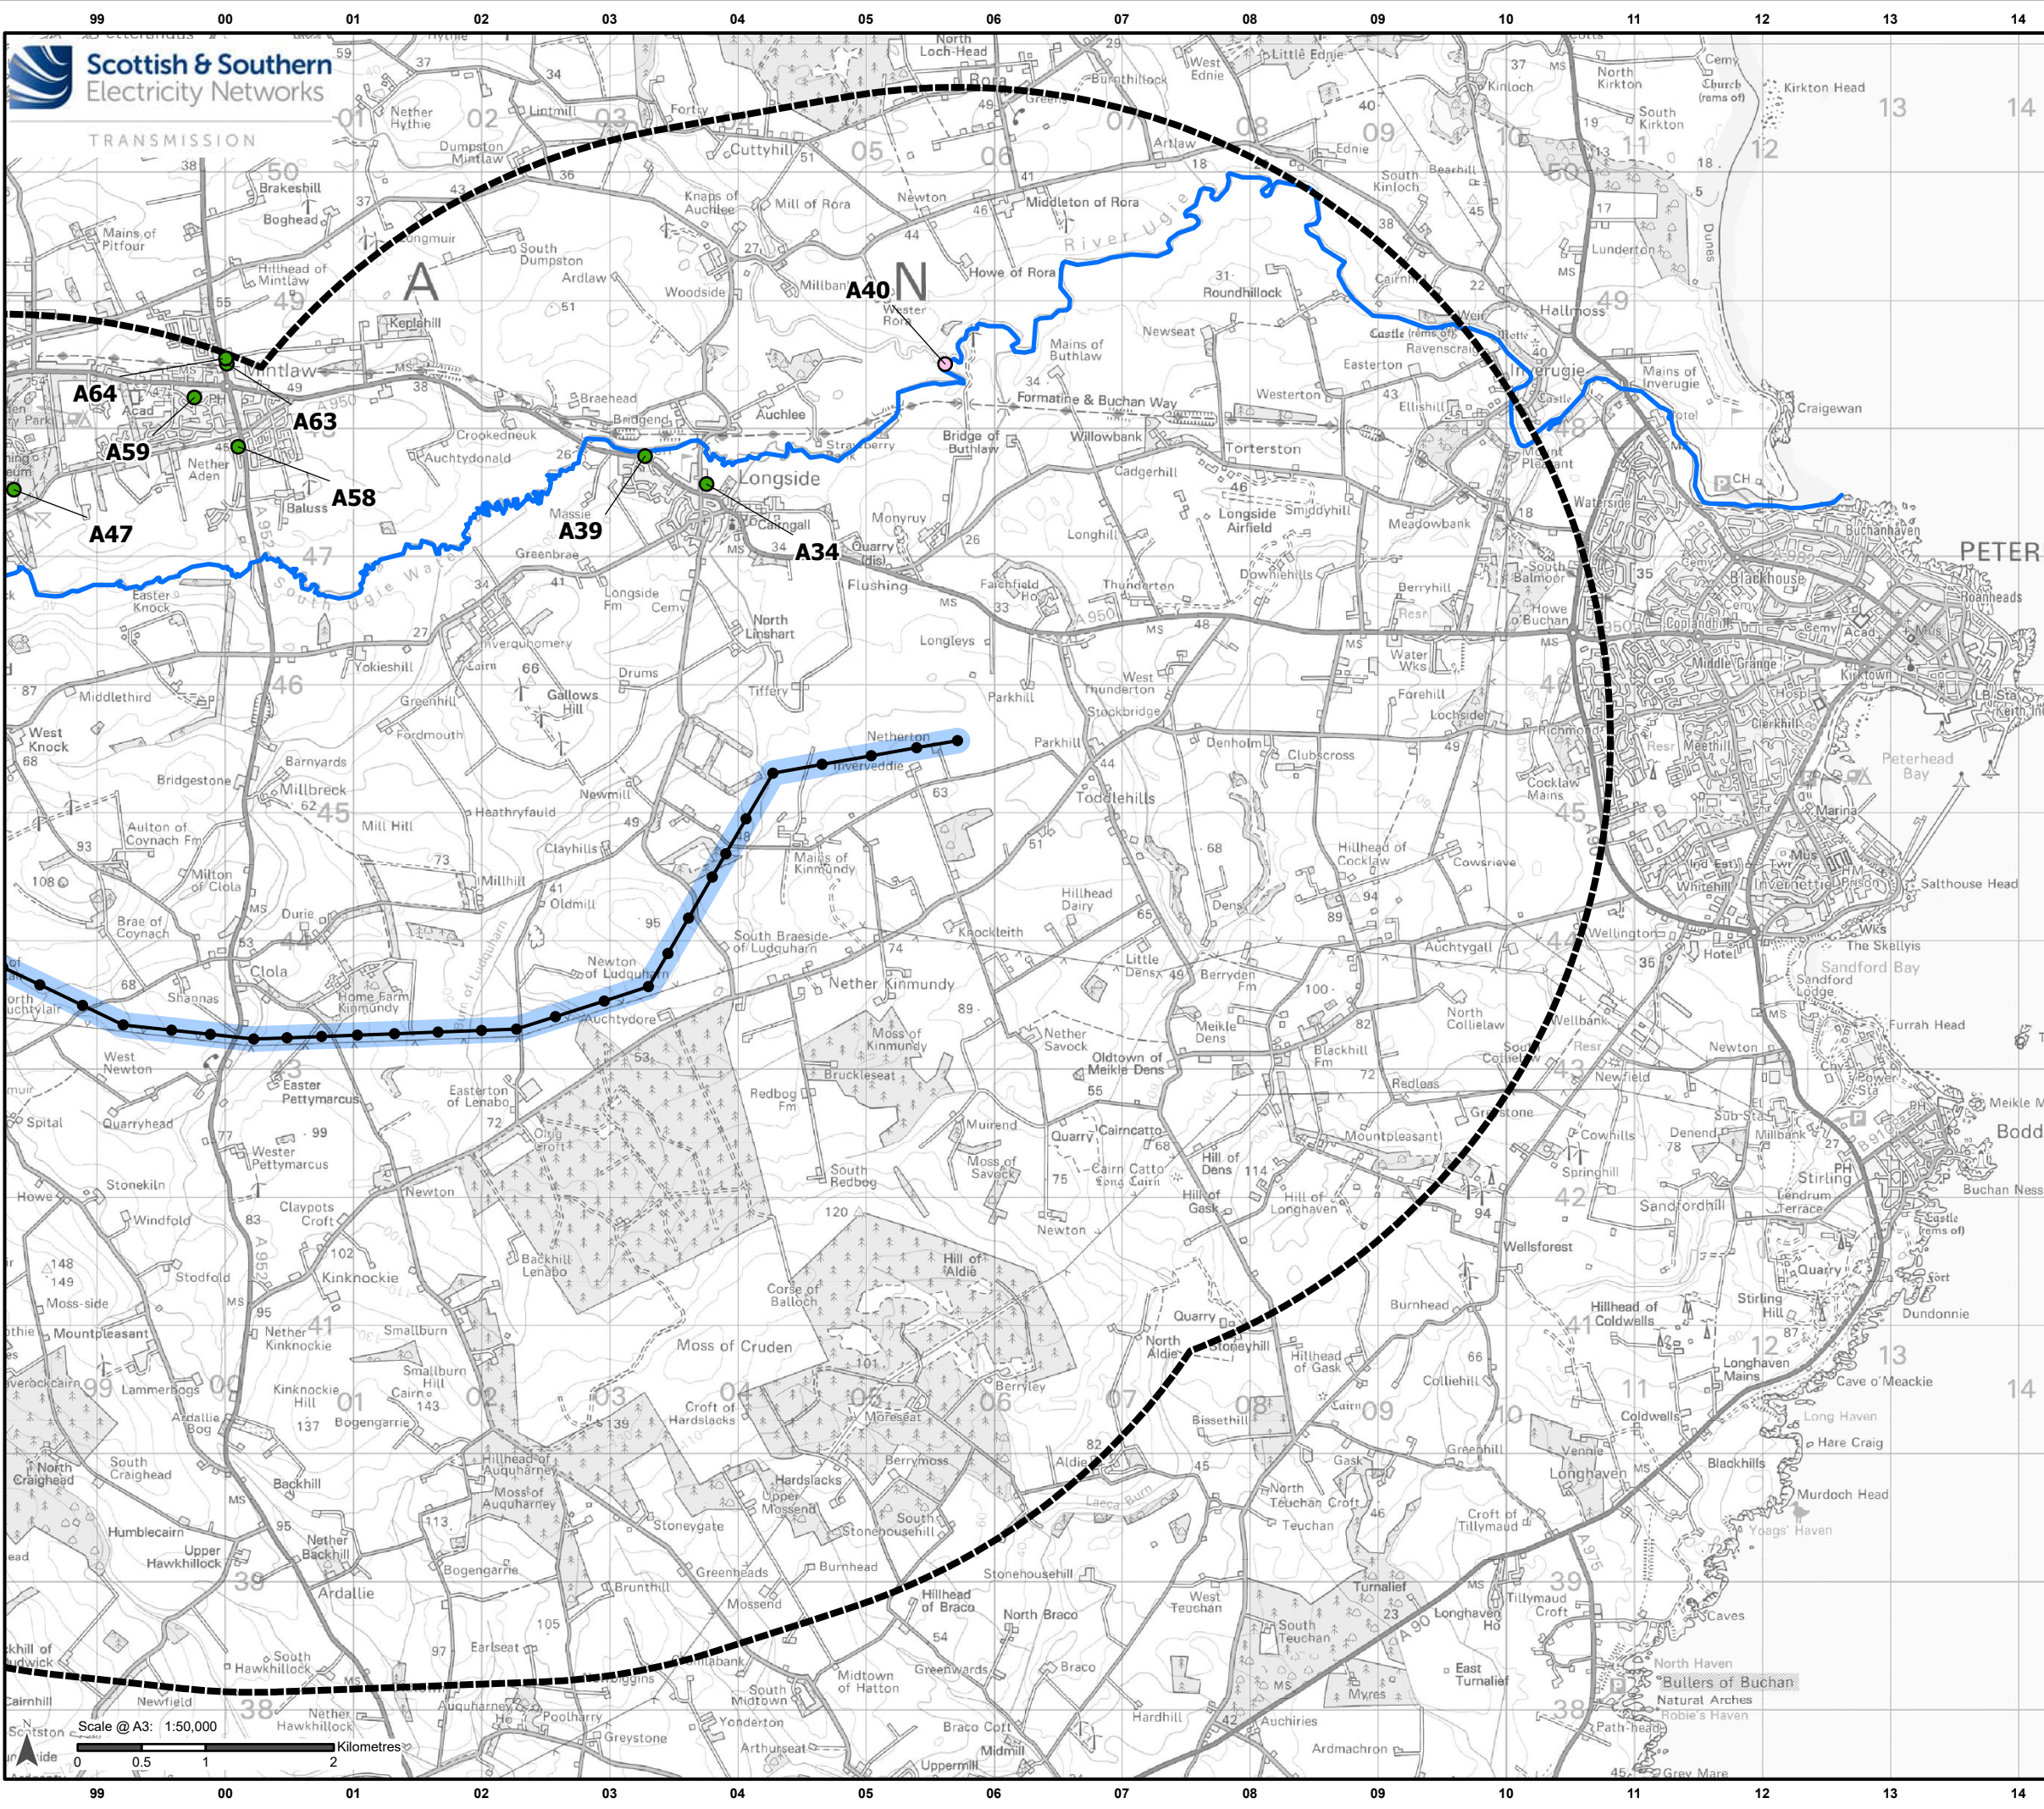

Legend

Proposed Route Area 5 km Buffer

Development for which Section 37 Consent is Sought

Proposed OHL Alignment - 400 kV

Proposed Tower - 400 kV

LoD from Tower and OHL

Recreational Receptors

Waterways

Recreation and Tourism Asset Sensitivity

High

Medium

Low

Negligible

Scale 1:2,500,000

Reproduced by permission of Ordnance Survey. Crown copyright and database right 2025 all rights reserved. Ordnance Survey Licence number AC0000813445. Contains public sector information licensed under the Open Government Licence v3.0. SSN Transmission take no responsibility for the release or accuracy of latest version Basemaps from Ordnance Survey

Project:

Beauly to Blackhillock to New Deer to Peterhead 400 kV OHL Project

Title:

Figure 14.1
Recreational and Tourist Facilities and Activities
Page 19 of 19

Drawn by:

SH

Date:

12/09/2025

Drawing:

B2P-WSP-DA-70092380-151