


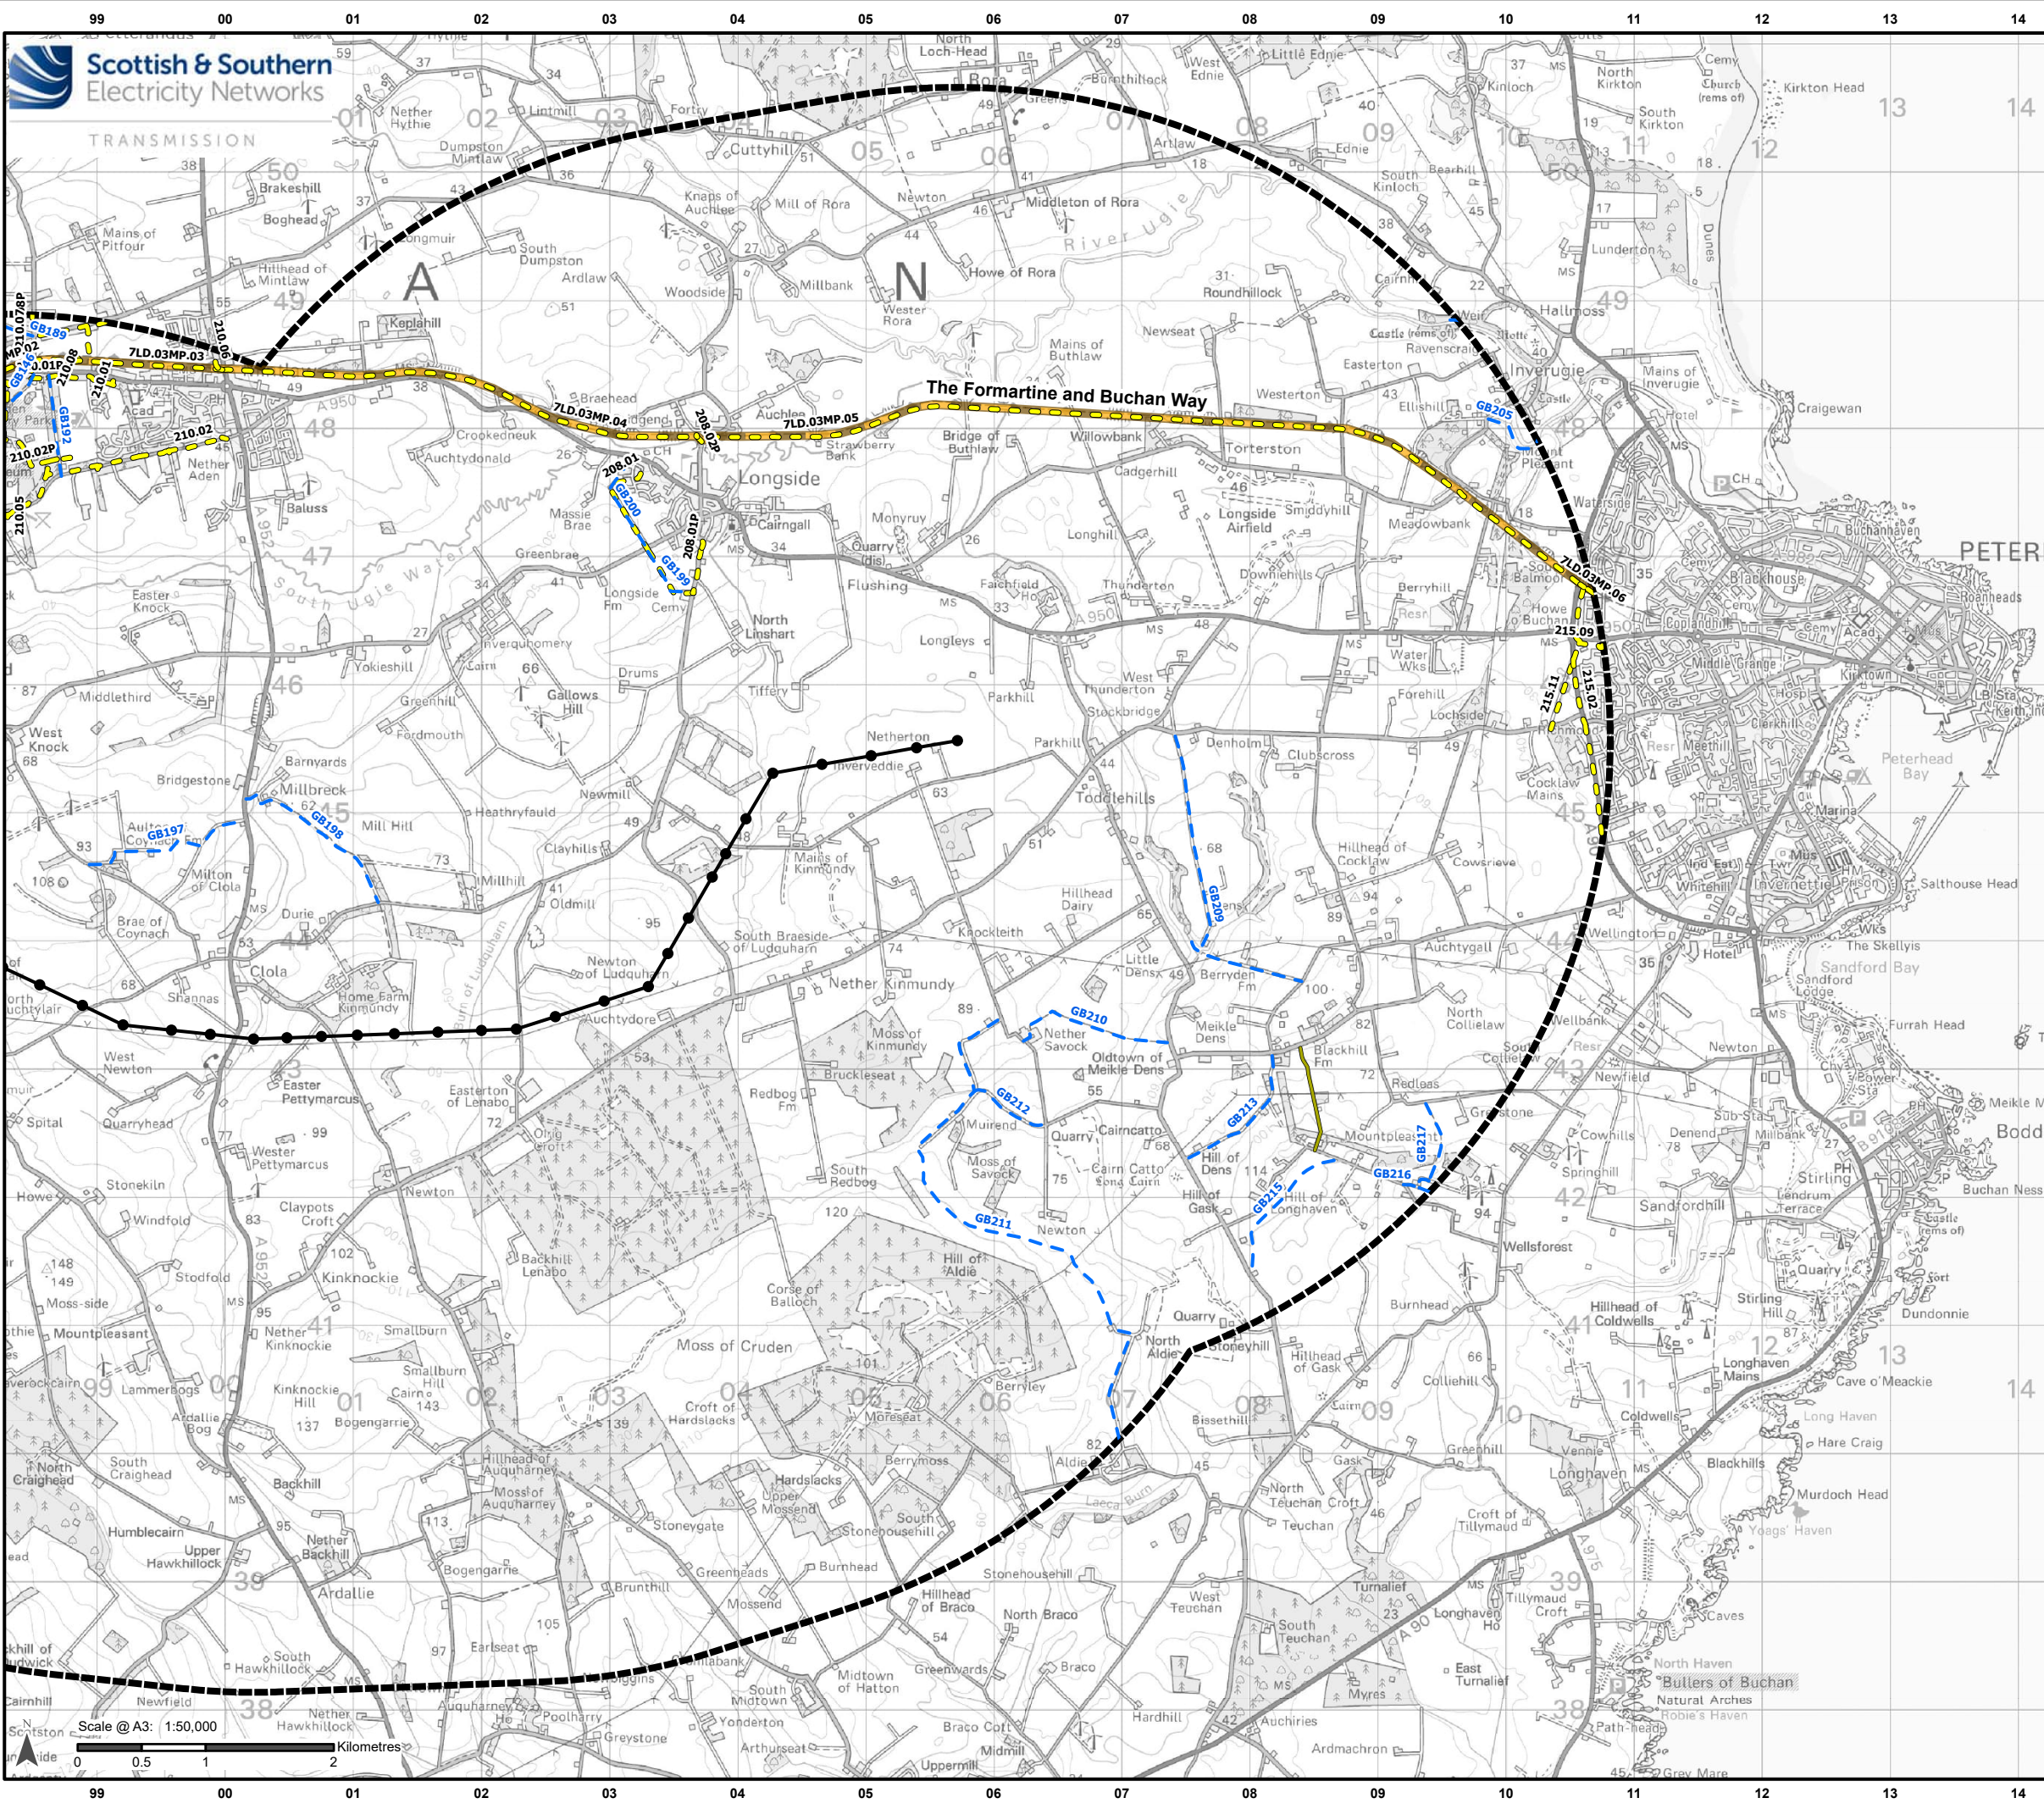

Legend

Proposed Route Area 5 km Buffer

Development for which Section 37 Consent is Sought

Proposed OHL Alignment - 400 kV

Proposed Tower - 400 kV

Public Access

Recorded Public Right of Way*

Other Route

Core Path

Long Distance Path

*Data in Catalogue of Rights of Way (CROW) is the joint copyright of the Scottish Rights of Way and Access Society (ScotWays) and NatureScot (Scottish Natural Heritage). ScotWays is licensed to use Ordnance Survey data, which is under crown copyright. All rights reserved.

Scale 1:2,500,000

Reproduced by permission of Ordnance Survey. Crown copyright and database right 2025 all rights reserved. Ordnance Survey Licence number AC0000813445. Contains public sector information licensed under the Open Government Licence v3.0 SSEN Transmission take no responsibility for the release or accuracy of latest version Basemaps from Ordnance Survey

Project:	Beauly to Blackhilllock to New Deer to Peterhead 400 kV OHL Project		
Title:	Figure 14.2 - Public Access Routes Page 19 of 19		
Drawn by:	SH	Date:	12/09/2025
Drawing:	B2P-WSP-DA-70092380-148		