


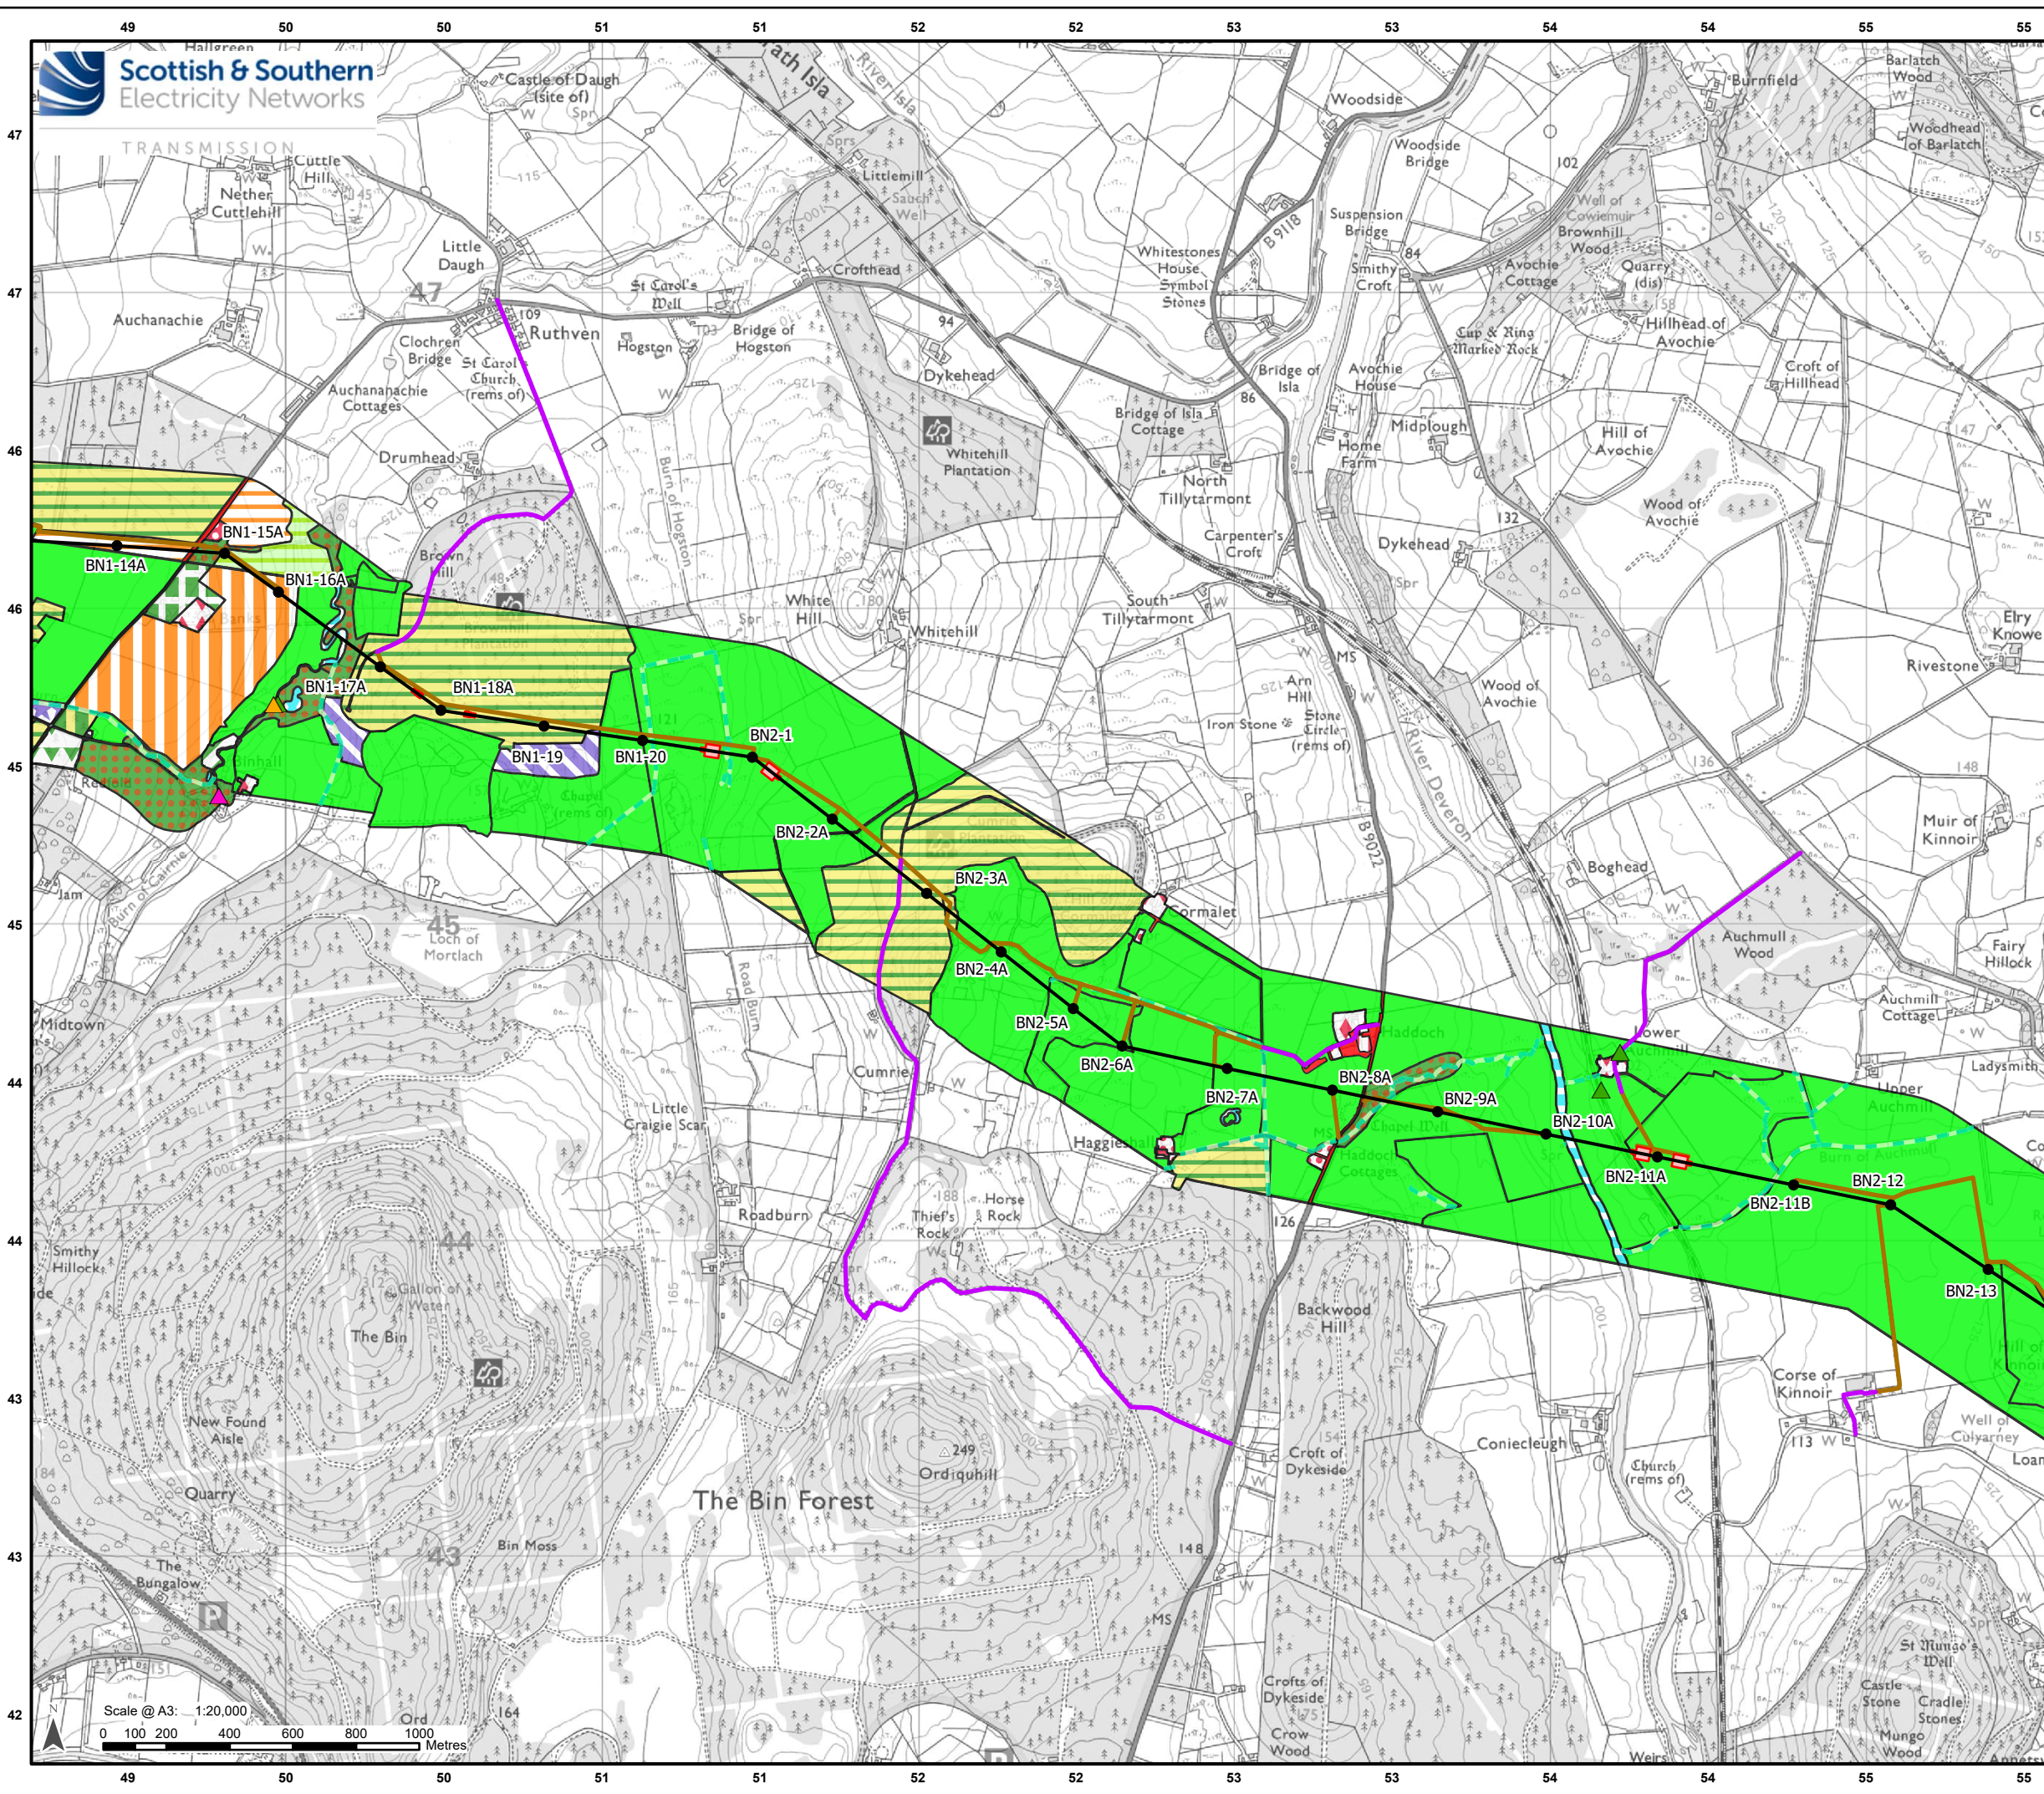

Legend

Development for which Section 37 Consent is Sought

- Proposed OHL Alignment - 400 kV
- Proposed Tower - 400 kV (with tower number)

Ancillary Development

- Proposed Conductor Pulling Area (EPZ)
- Proposed New Access (Temporary/Permanent)
- Existing Access Upgrade

Invasive Non-Native Species (INNS)

- Rhododendron (TN1)
- Field horsetail (TN4)
- Giant hogweed (TN5)

Linear-based Habitat Result

- r2b - other rivers and streams

Area-based Habitat Result

- c1 - arable and horticulture
- c1b - temporary grass and clover leys
- c1c - cereal crops
- g3c - other neutral grassland
- g4 - modified grassland
- h3e - gorse scrub
- h3h - mixed scrub
- r1 - standing open water and canals
- r1g - other standing water
- r2 - rivers and lakes
- r2a - rivers (priority habitat)
- r2b - other rivers and streams
- u - urban
- u1b - developed land, sealed surface
- u1b5 - buildings
- u1c - artificial unvegetated unsealed surface
- u1d - suburban mosaic of developed/natural surfaces
- u1e - built linear features

Woodland

- w1 - broadleaved, mixed and yew woodland
- w1b - upland mixed ashwoods
- w1g - other woodland, broadleaved
- w1h - other woodland, mixed
- w1h5 - other woodland - mixed - mainly broadleaved
- w1h6 - other woodland - mixed - mainly conifer
- w2b - other scots pine woodland
- w2c - other coniferous woodland

Scale 1:2,500,000


Reproduced by permission of Ordnance Survey. Crown copyright and database right 2025 all rights reserved. Ordnance Survey Licence number AC0000813445. Contains public sector information licensed under the Open Government Licence v3.0. SSEN Transmission take no responsibility for the release or accuracy of latest version Basemaps from Ordnance Survey

Project: Beaulieu to Blackhilllock to New Deer to Peterhead 400kV OHL Project

Title: Figure: 8.1.2 – UK Habitat Survey Results
Page 20 of 29

Drawn by: MAL **Date:** 02/09/2025

Drawing: B2P-WSP-DA-70092380-081

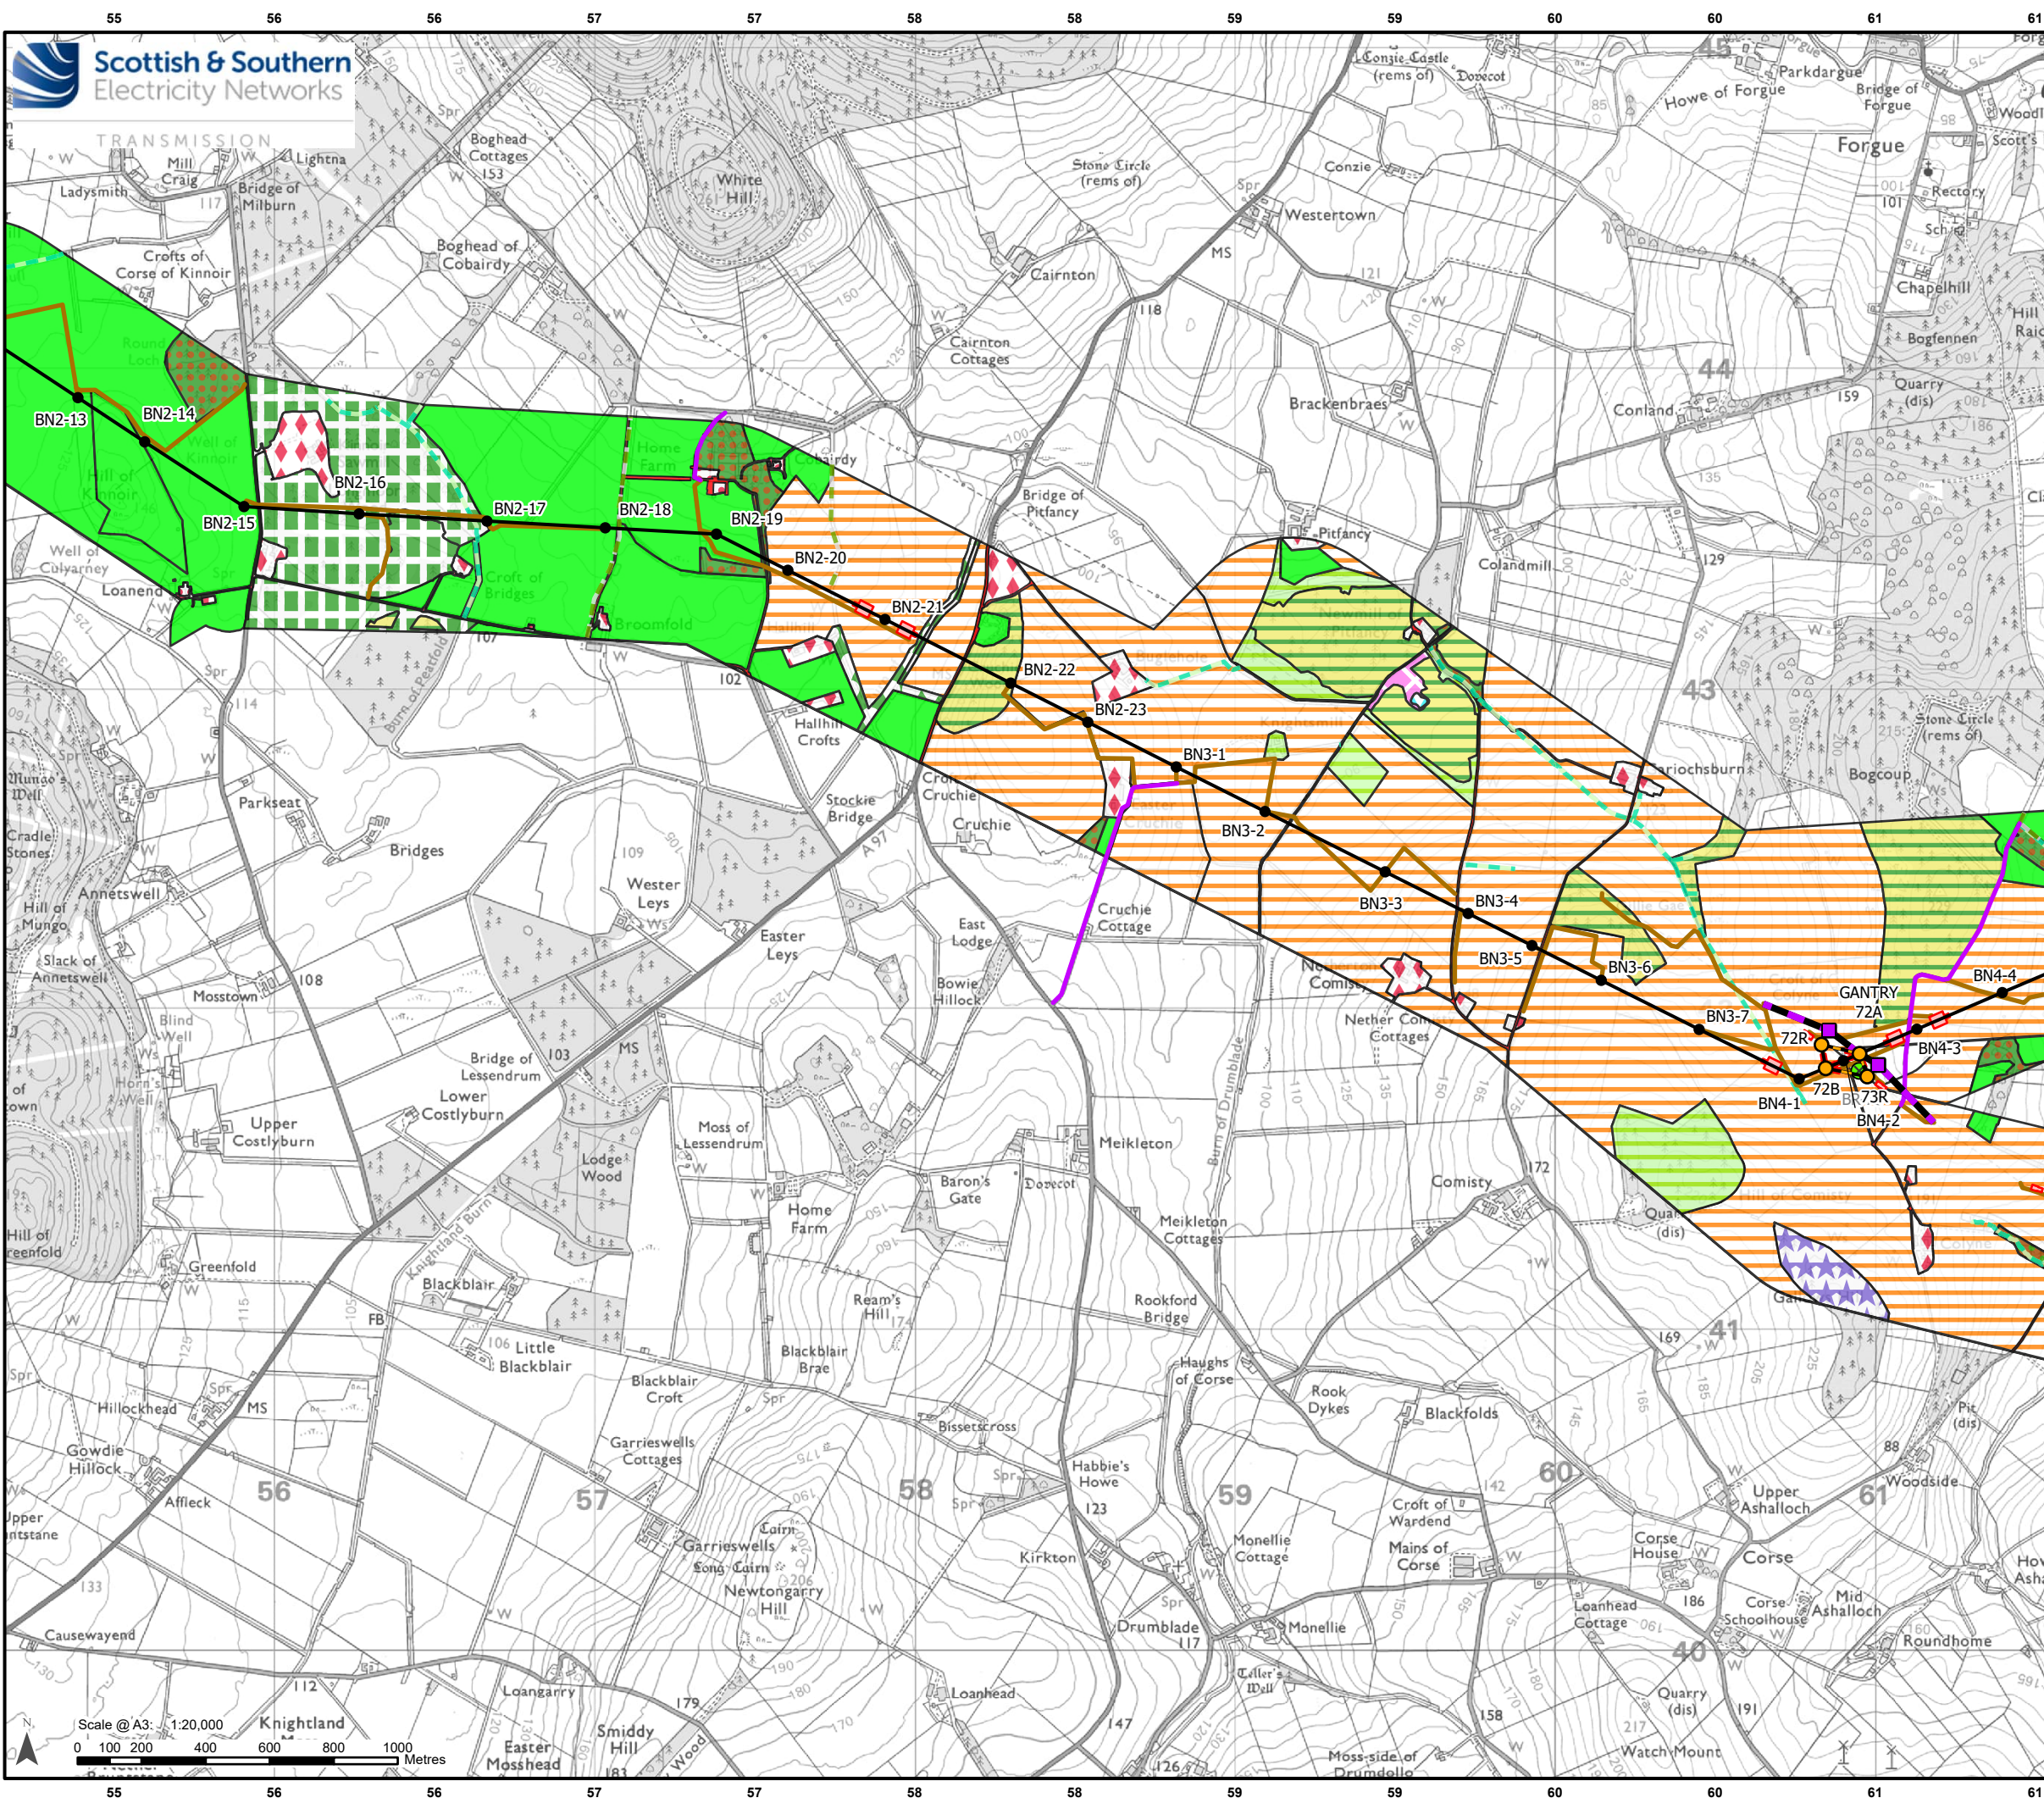

Legend

Development for which Section 37 Consent is Sought

- Proposed OHL Alignment - 400 kV
- Temporary OHL Diversion
- Proposed Alignment - Existing OHL Works (275 kV Realignment and Crossings)
- Proposed Tower - 400 kV (with tower number)
- Proposed Tower - Existing OHL Works (275 kV Realignment and Crossing)
- Proposed Tower - Temporary

Ancillary Development

- Tower to be Removed
- Proposed Conductor Pulling Area (EPZ)
- Proposed New Access (Temporary/Permanent)
- Existing Access Upgrade

Linear-based Habitat Result

- r2b - other rivers and streams
- w1g - other woodland, broadleaved

Area-based Habitat Result

- c1 - arable and horticulture
- c1c - cereal crops
- f2f - other wetlands
- g3c - other neutral grassland
- g4 - modified grassland
- h3h - mixed scrub
- r1g - other standing water
- r2 - rivers and lakes
- r2a - rivers (priority habitat)
- u1b - developed land, sealed surface
- u1b5 - buildings
- u1d - suburban mosaic of developed/natural surfaces
- u1e - built linear features
- w1e - upland birchwoods

Woods and Woodland

- w1f7 - other lowland mixed deciduous woodland
- w1g - other woodland, broadleaved
- w1h - other woodland, mixed
- w1h5 - other woodland - mixed - mainly broadleaved
- w2c - other coniferous woodland

Scale 1:2,500,000


Reproduced by permission of Ordnance Survey. Crown copyright and database right 2025 all rights reserved. Ordnance Survey Licence number AC0000813445. Contains public sector information licensed under the Open Government Licence v3.0. SSSEN Transmission take no responsibility for the release or accuracy of latest version Basemaps from Ordnance Survey

Project: Beauly to Blackhilllock to New Deer to Peterhead 400kV OHL Project

Title: Figure: 8.1.2 – UK Habitat Survey Results Page 21 of 29

Drawn by: MAL **Date:** 02/09/2025

Drawing: B2P-WSP-DA-70092380-081

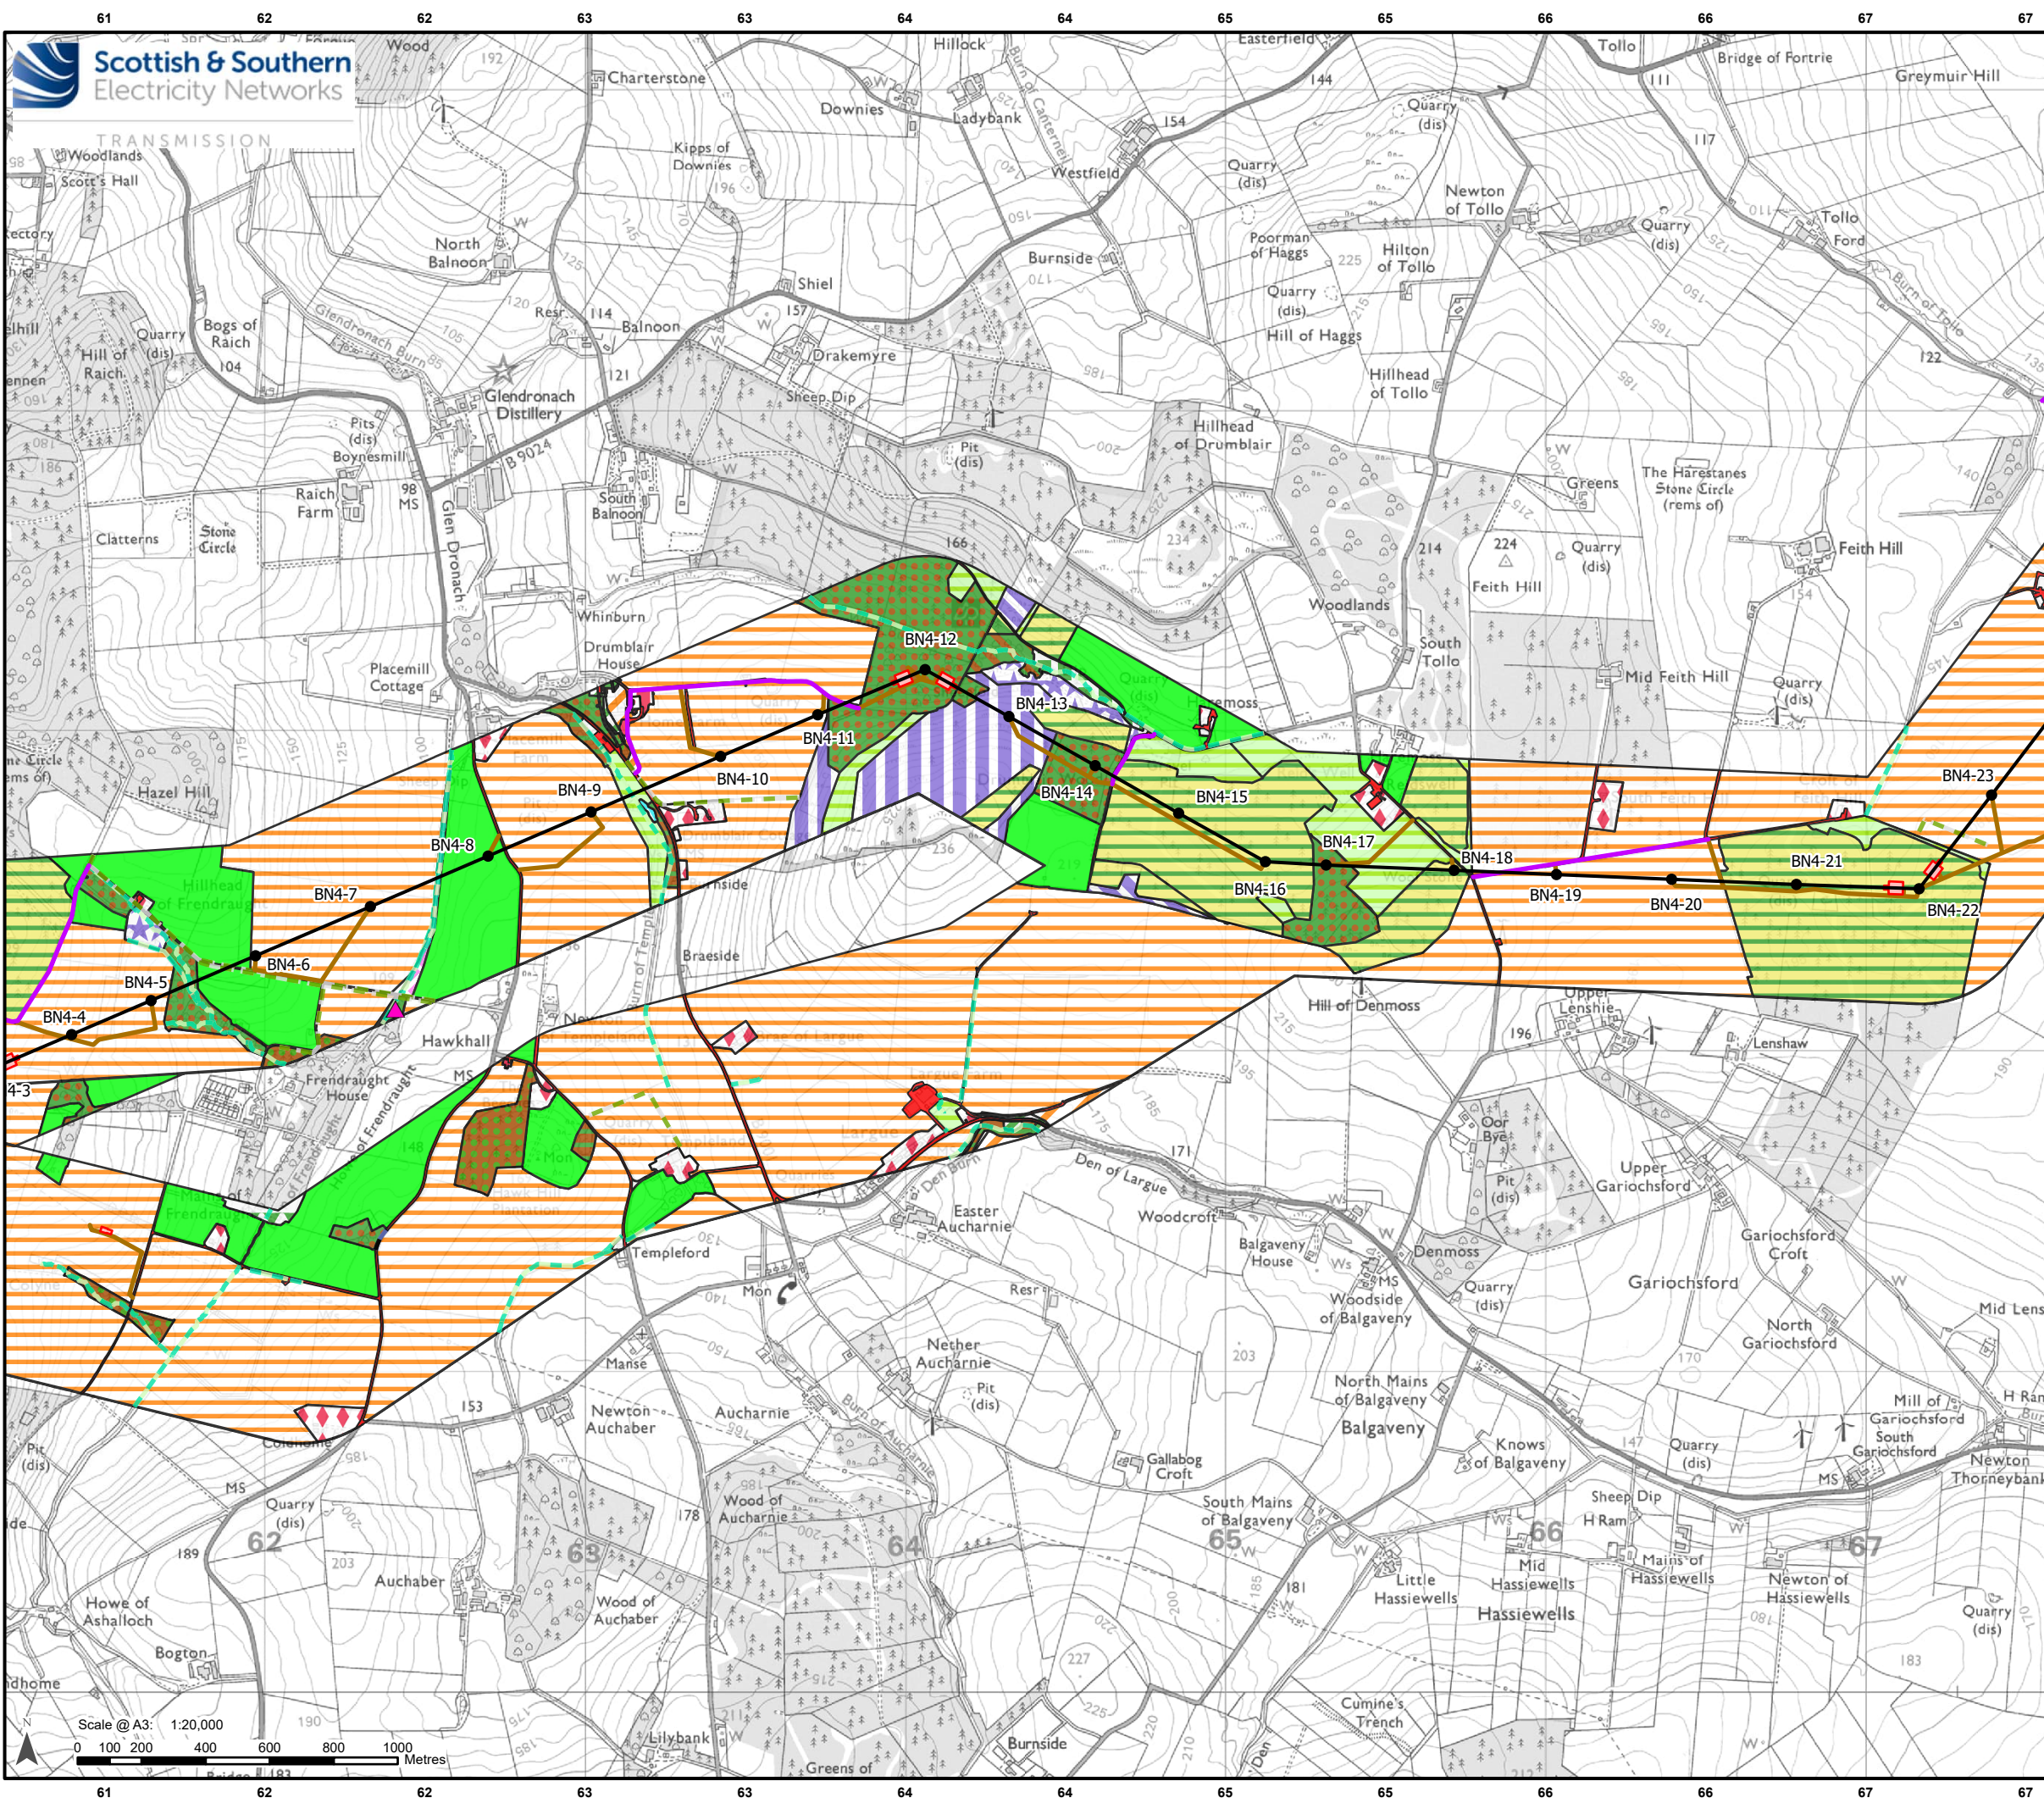

Legend

Development for which Section 37 Consent is Sought

- Proposed OHL Alignment - 400 kV
- Temporary OHL Diversion
- Proposed Tower - 400 kV (with tower number)

Ancillary Development

- Proposed Conductor Pulling Area (EPZ)
- Proposed New Access (Temporary/Permanent)
- Existing Access Upgrade

Invasive Non-Native Species (INNS)

- Rhododendron (TN1)

Linear-based Habitat Result

- h2a - native hedgerow
- r2b - other rivers and streams
- w1g - other woodland, broadleaved

Area-based Habitat Result

- c1 - arable and horticulture
- c1c - cereal crops
- f2f - other wetlands
- g3c - other neutral grassland
- g4 - modified grassland
- h1b - upland heathland
- h3e - gorse scrub
- h3h - mixed scrub
- r1g - other standing water
- r2 - rivers and lakes
- u1b - developed land, sealed surface
- u1b5 - buildings
- u1d - suburban mosaic of developed/natural surfaces
- u1e - built linear features
- w1 - broadleaved, mixed and yew woodland
- w1b - upland mixed ashwoods

Woodland Types

- w1d - wet woodland
- w1e - upland birchwoods
- w1f - lowland mixed deciduous woodland
- w1g - other woodland, broadleaved
- w1h - other woodland, mixed
- w1h5 - other woodland - mixed - mainly broadleaved
- w1h6 - other woodland - mixed - mainly conifer
- w2a - native pine woodlands
- w2c - other coniferous woodland

Scale 1:2,500,000


Reproduced by permission of Ordnance Survey. Crown copyright and database right 2025 all rights reserved. Ordnance Survey Licence number AC0000813445. Contains public sector information licensed under the Open Government Licence v3.0. SSEN Transmission take no responsibility for the release or accuracy of latest version Basemaps from Ordnance Survey

Project: Beaulieu to Blackhillock to New Deer to Peterhead 400kV OHL Project

Title: Figure: 8.1.2 – UK Habitat Survey Results
Page 22 of 29

Drawn by: MAL Date: 02/09/2025

Drawing: B2P-WSP-DA-70092380-081

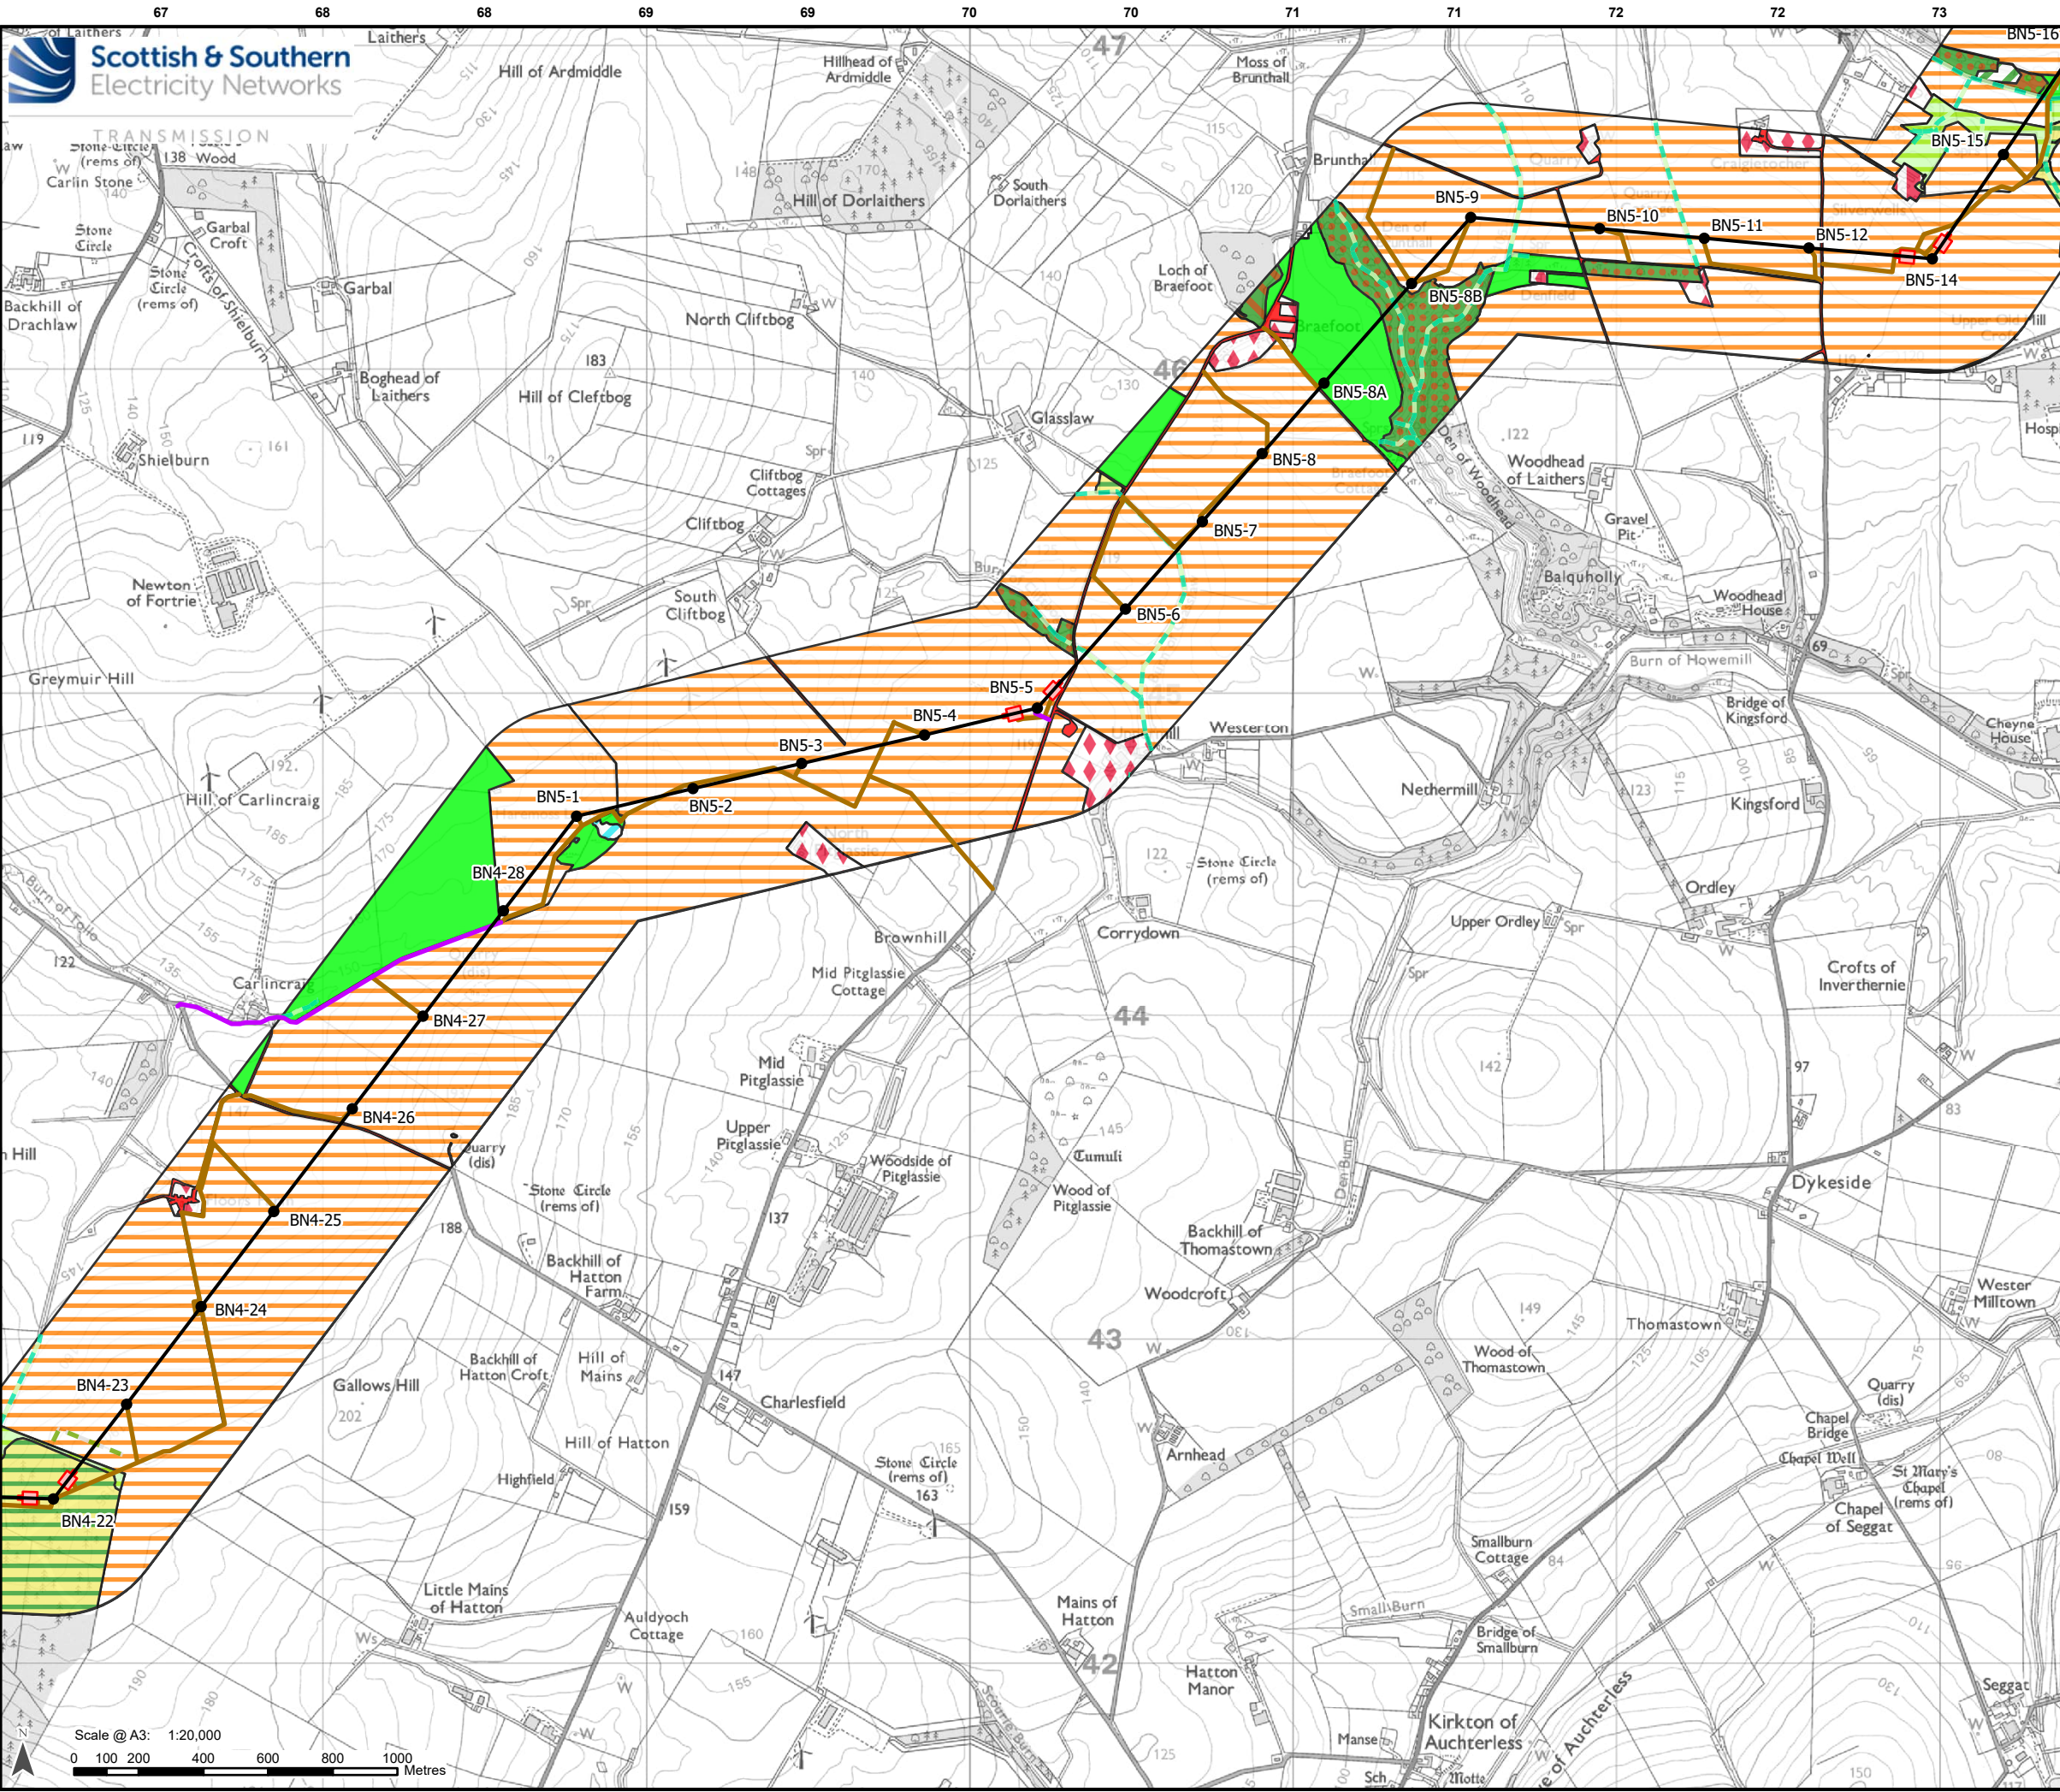

Legend

Development for which Section 37 Consent is Sought

- Proposed OHL Alignment - 400 kV
- Proposed Tower - 400 kV (with tower number)

Ancillary Development

- Proposed Conductor Pulling Area (EPZ)
- Proposed New Access (Temporary/Permanent)
- Existing Access Upgrade

Linear-based Habitat Result

- r2b - other rivers and streams
- w1g - other woodland, broadleaved

Area-based Habitat Result

- c1 - arable and horticulture
- c1c - cereal crops
- g3c - other neutral grassland
- g4 - modified grassland
- r1 - standing open water and canals
- r1g - other standing water
- u1b - developed land, sealed surface
- u1b5 - buildings
- u1d - suburban mosaic of developed/natural surfaces
- u1e - built linear features
- w1 - broadleaved, mixed and yew woodland
- w1d - wet woodland
- w1g - other woodland, broadleaved
- w1h - other woodland, mixed
- w2c - other coniferous woodland

Scale 1:2,500,000

Reproduced by permission of Ordnance Survey. Crown copyright and database right 2025 all rights reserved. Ordnance Survey Licence number AC0000813445. Contains public sector information licensed under the Open Government Licence v3.0. SSEN Transmission take no responsibility for the release or accuracy of latest version Basemaps from Ordnance Survey


Project: Beauly to Blackhillock to New Deer to Peterhead 400kV OHL Project

Title: Figure: 8.1.2 – UK Habitat Survey Results
Page 23 of 29

Drawn by: MAL **Date:** 02/09/2025

Drawing: B2P-WSP-DA-70092380-081

Scale @ A3: 1:20,000
0 100 200 400 600 800 1000 Metres

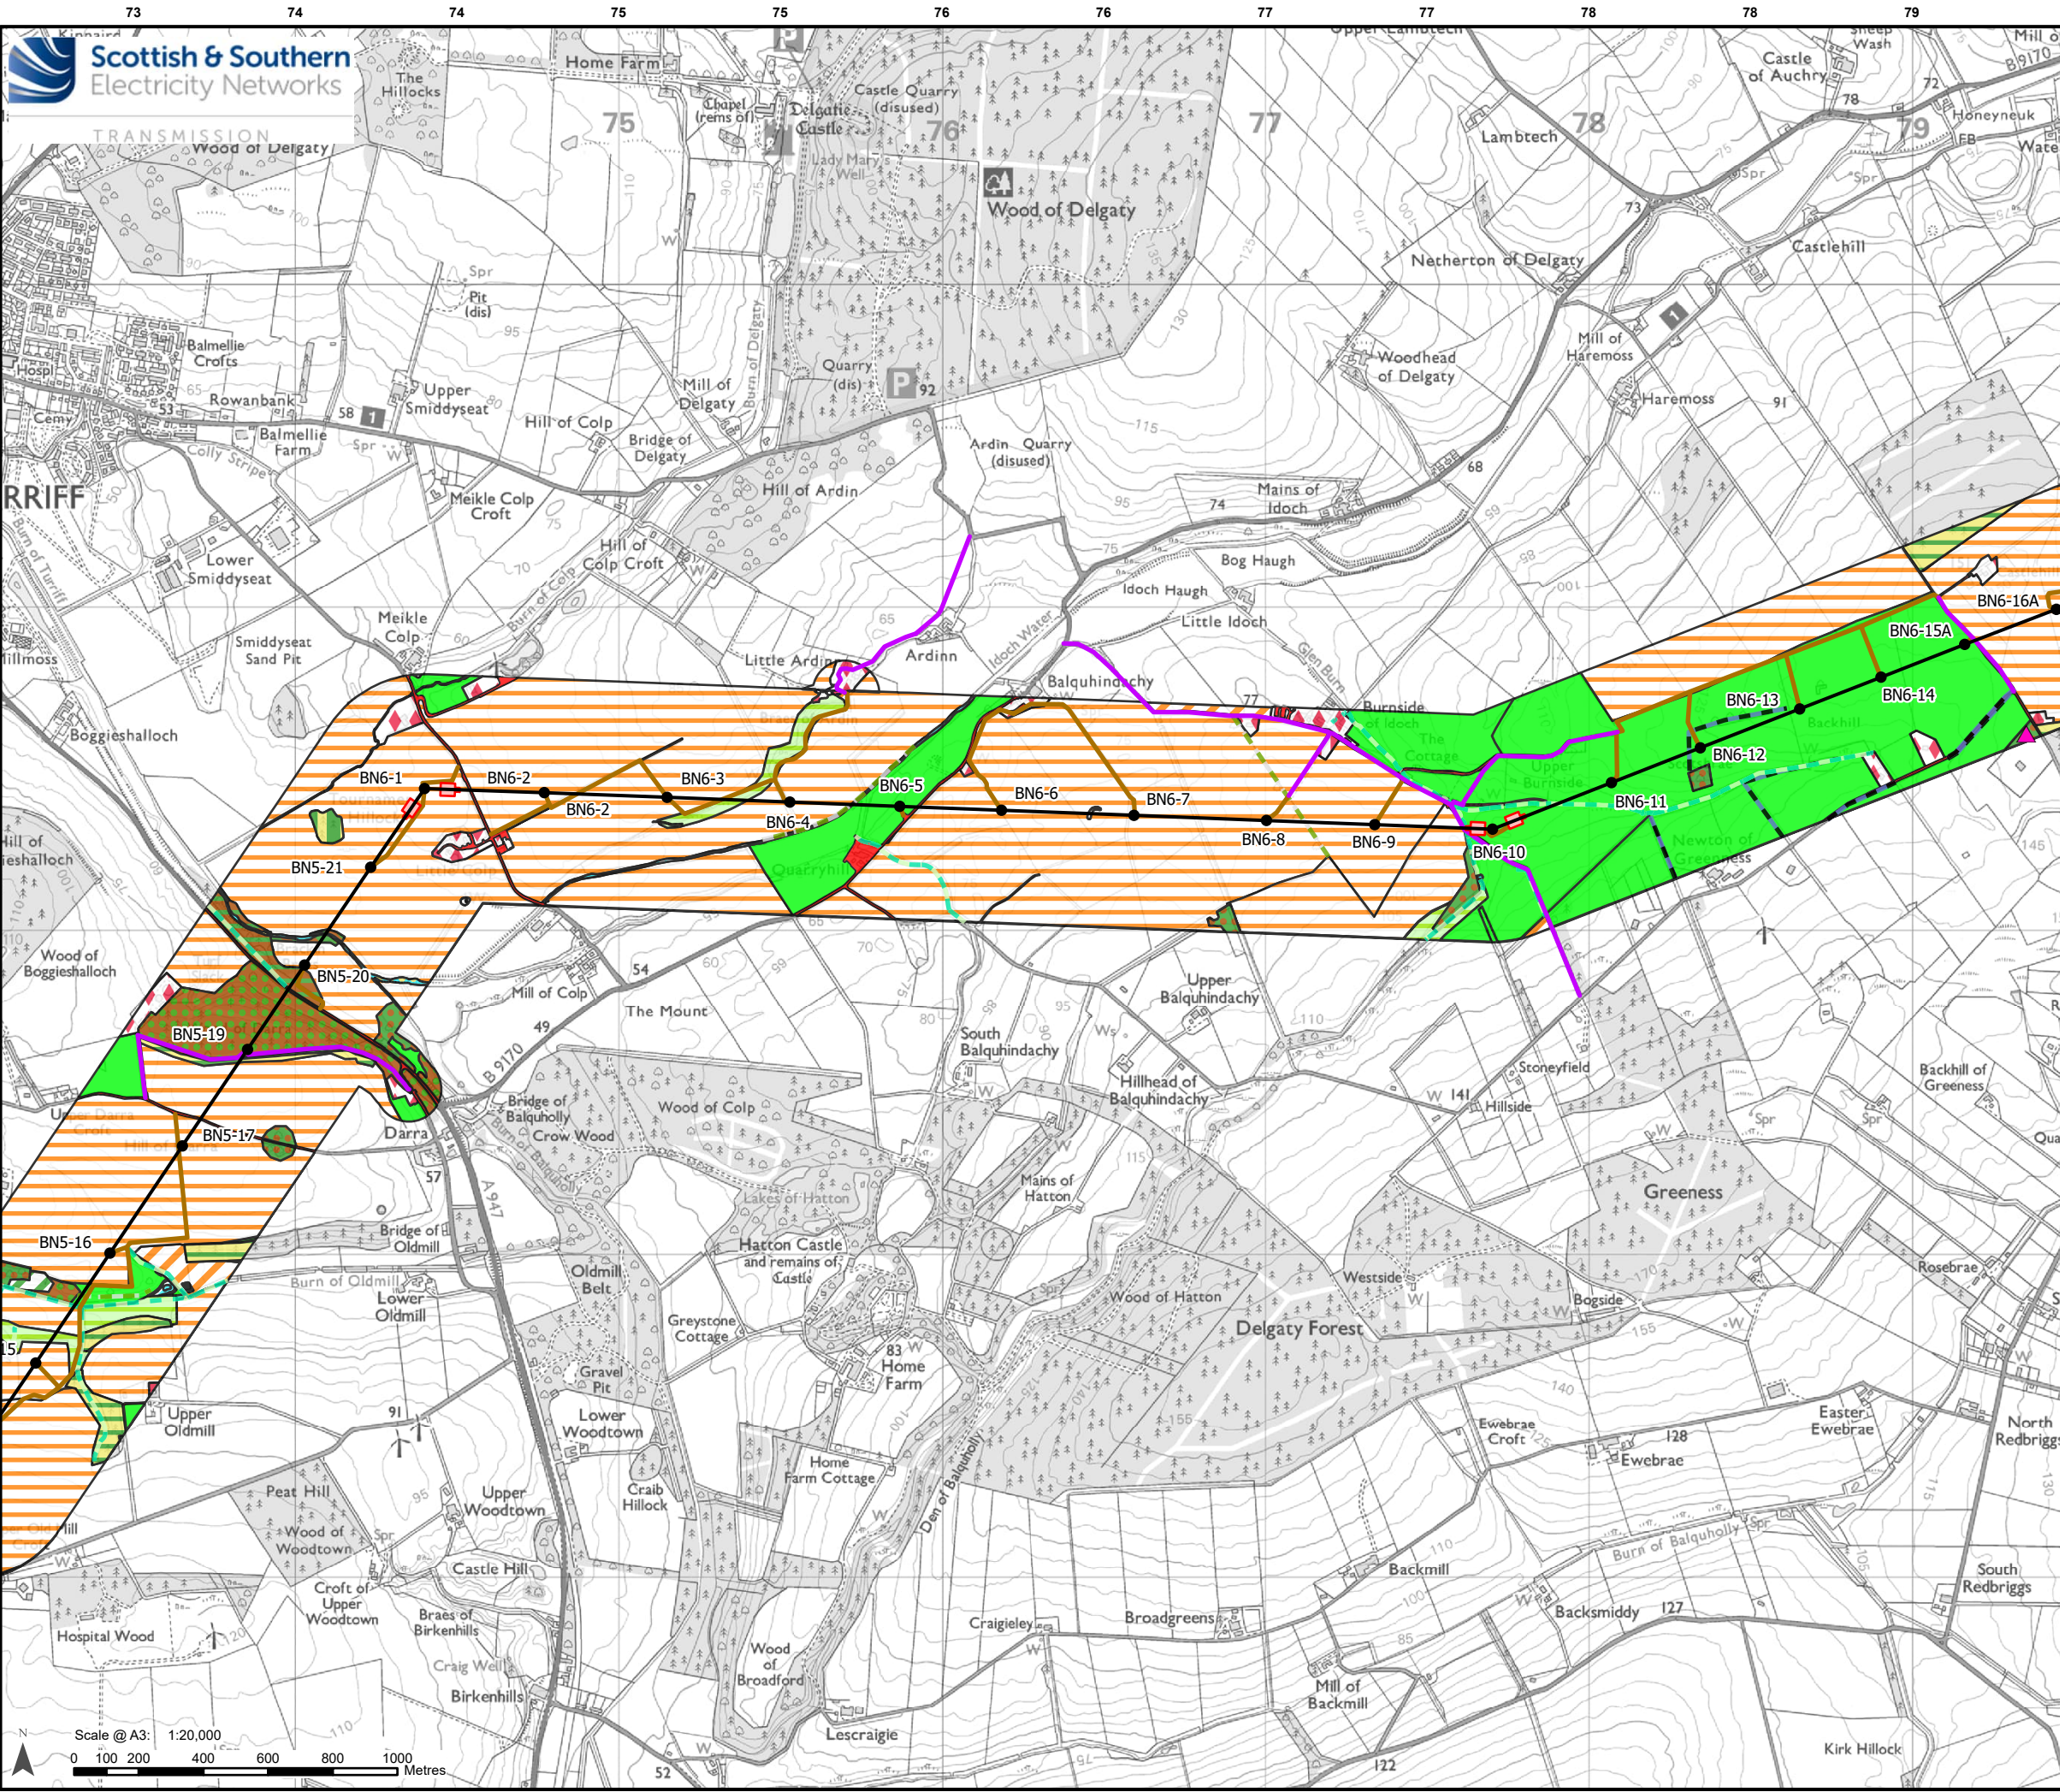

Legend

Development for which Section 37 Consent is Sought

- Proposed OHL Alignment - 400 kV
- Proposed Tower - 400 kV (with tower number)

Ancillary Development

- Proposed Conductor Pulling Area (EPZ)
- Proposed New Access (Temporary/Permanent)
- Existing Access Upgrade

Invasive Non-Native Species (INNS)

- Rhododendron (TN1)

Linear-based Habitat Result

- h2a - native hedgerow
- r2b - other rivers and streams
- w1g - other woodland, broadleaved

Area-based Habitat Result

- c1 - arable and horticulture
- c1c - cereal crops
- g3c - other neutral grassland
- g4 - modified grassland
- r1 - standing open water and canals
- r2 - rivers and lakes
- r2b - other rivers and streams
- u1b - developed land, sealed surface
- u1b5 - buildings
- u1d - suburban mosaic of developed/natural surfaces
- u1e - built linear features
- w1 - broadleaved, mixed and yew woodland
- w1d - wet woodland
- w1f - lowland mixed deciduous woodland
- w1g - other woodland, broadleaved
- w1h - other woodland, mixed
- w2b - other scots pine woodland

Scale 1:2,500,000


Reproduced by permission of Ordnance Survey. Crown copyright and database right 2025 all rights reserved. Ordnance Survey Licence number AC0000813445. Contains public sector information licensed under the Open Government Licence v3.0. SSN Transmission take no responsibility for the release or accuracy of latest version Basemaps from Ordnance Survey

Project: Beaulieu to Blackhilllock to New Deer to Peterhead 400kV OHL Project

Title: Figure: 8.1.2 – UK Habitat Survey Results Page 24 of 29

Drawn by: MAL **Date:** 02/09/2025

Drawing: B2P-WSP-DA-70092380-081

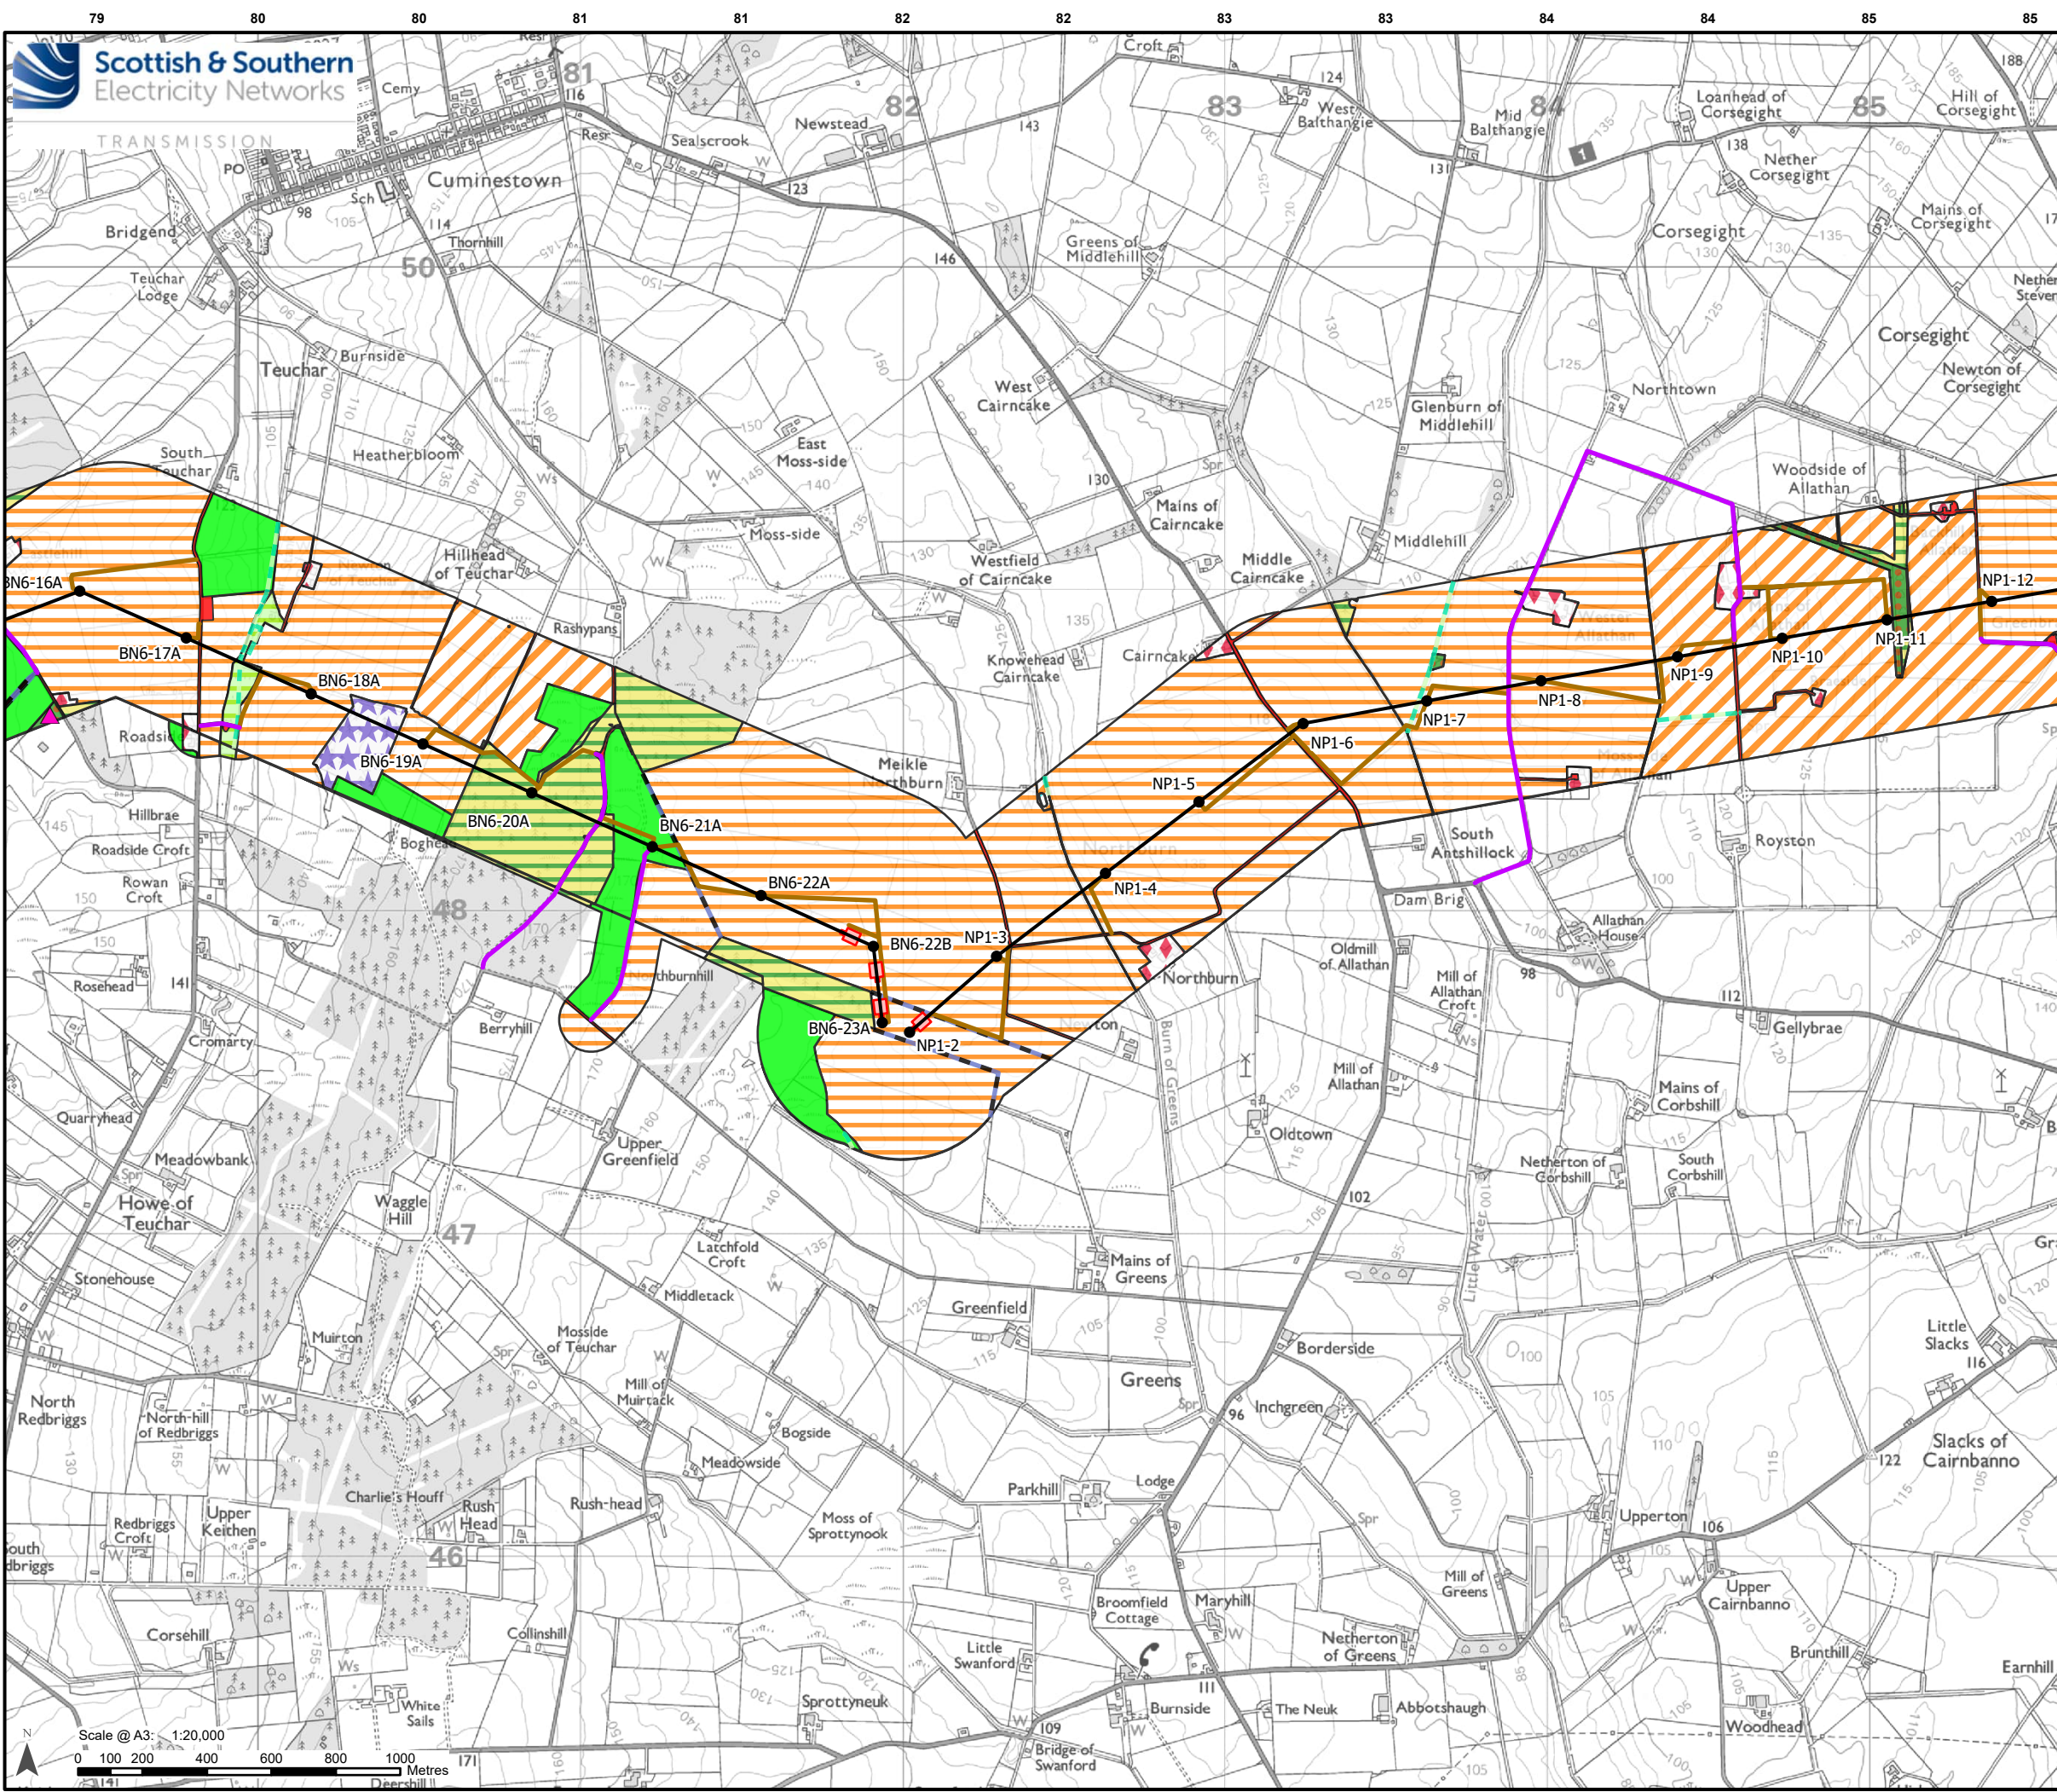

Legend

Development for which Section 37 Consent is Sought

- Proposed OHL Alignment - 400 kV
- Proposed Tower - 400 kV (with tower number)

Ancillary Development

- Proposed Conductor Pulling Area (EPZ)
- Proposed New Access (Temporary/Permanent)
- Existing Access Upgrade

Invasive Non-Native Species (INNS)

- Rhododendron (TN1)

Linear-based Habitat Result

- h2a - native hedgerow
- r2b - other rivers and streams

Area-based Habitat Result

- c1 - arable and horticulture
- c1c - cereal crops
- f2f - other wetlands
- g3c - other neutral grassland
- g4 - modified grassland
- h3e - gorse scrub
- h3h - mixed scrub
- r1 - standing open water and canals
- r2 - rivers and lakes
- u1b - developed land, sealed surface
- u1b5 - buildings
- u1d - suburban mosaic of developed/natural surfaces
- u1e - built linear features
- w1g - other woodland, broadleaved
- w2c - other coniferous woodland

Scale 1:2,500,000

Reproduced by permission of Ordnance Survey. Crown copyright and database right 2025 all rights reserved. Ordnance Survey Licence number AC0000813445. Contains public sector information licensed under the Open Government Licence v3.0. SSEN Transmission take no responsibility for the release or accuracy of latest version Basemaps from Ordnance Survey


Project: Beaulieu to Blackhillock to New Deer to Peterhead 400kV OHL Project

Title: Figure: 8.1.2 – UK Habitat Survey Results
Page 25 of 29

Drawn by: MAL **Date:** 02/09/2025

Drawing: B2P-WSP-DA-70092380-081

Scale @ A3: 1:20,000
0 100 200 400 600 800 1000 Metres

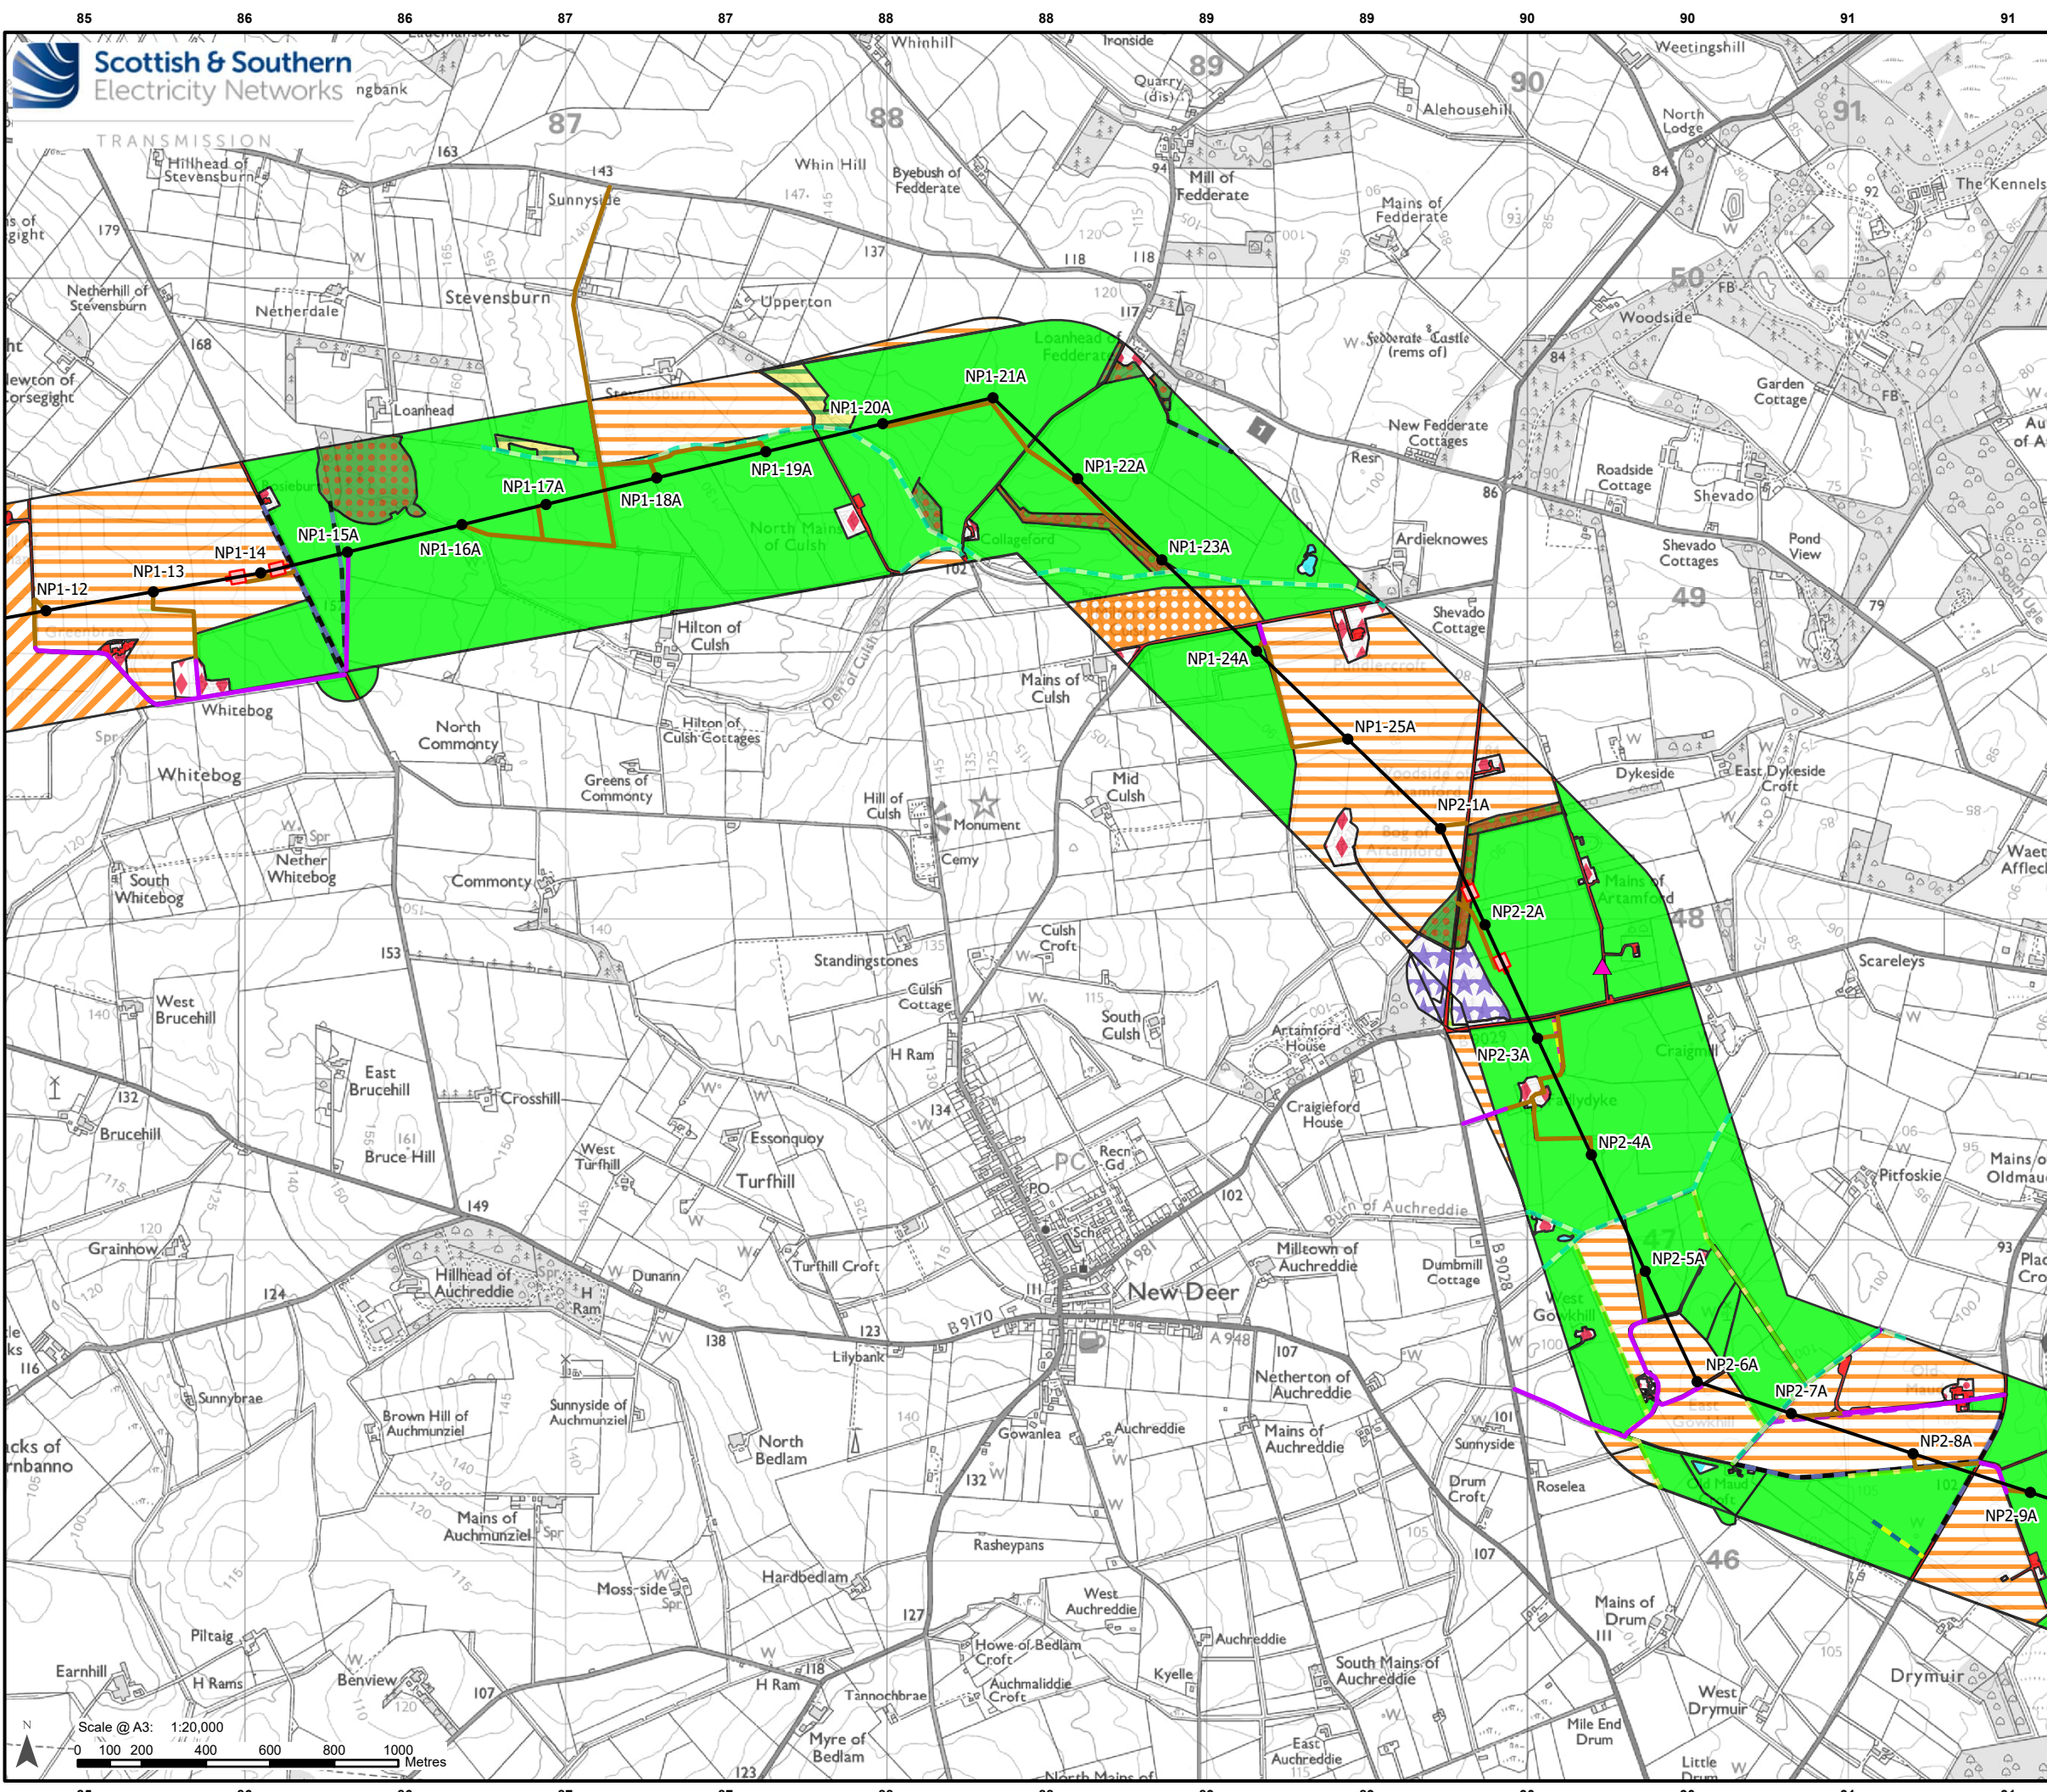

Legend

Development for which Section 37 Consent is Sought

- Proposed OHL Alignment - 400 kV
- Proposed Tower - 400 kV (with tower number)

Ancillary Development

- Proposed Conductor Pulling Area (EPZ)
- Proposed New Access (Temporary/Permanent)
- Existing Access Upgrade

Invasive Non-Native Species (INNS)

- Rhododendron (TN1)

Linear-based Habitat Result

- f2d - aquatic marginal vegetation
- h2a - native hedgerow
- h2a6 - other native hedgerow
- r1 - standing open water and canals
- r1g - other standing water
- r2b - other rivers and streams
- w2c - other coniferous woodland

Area-based Habitat Result

- c1 - arable and horticulture
- c1c - cereal crops
- c1d - non-cereal crops
- f2f - other wetlands
- g3c - other neutral grassland
- g4 - modified grassland
- h1b - upland heathland
- h2a6 - other native hedgerow
- h3e - gorse scrub
- h3h - mixed scrub
- r1g - other standing water
- u1 - built-up areas and gardens
- u1b - developed land, sealed surface

u1b5 - buildings

u1c - artificial unvegetated unsealed surface

u1d - suburban mosaic of developed/natural surfaces

u1e - built linear features

u1f - sparsely vegetated urban land

w1g - other woodland, broadleaved

w1h - other woodland, mixed

w2c - other coniferous woodland

Scale 1:2,500,000

Reproduced by permission of Ordnance Survey. Crown copyright and database right 2025 all rights reserved. Ordnance Survey Licence number AC000813445. Contains public sector information licensed under the Open Government Licence v3.0. SSEN Transmission take no responsibility for the release or accuracy of latest version Basemaps from Ordnance Survey

Project: Beaulieu to Blackhilllock to New Deer to Peterhead 400kV OHL Project

Title: Figure: 8.1.2 – UK Habitat Survey Results
Page 26 of 29

Drawn by: MAL Date: 02/09/2025

Drawing: B2P-WSP-DA-70092380-081