


TRANSMISSION

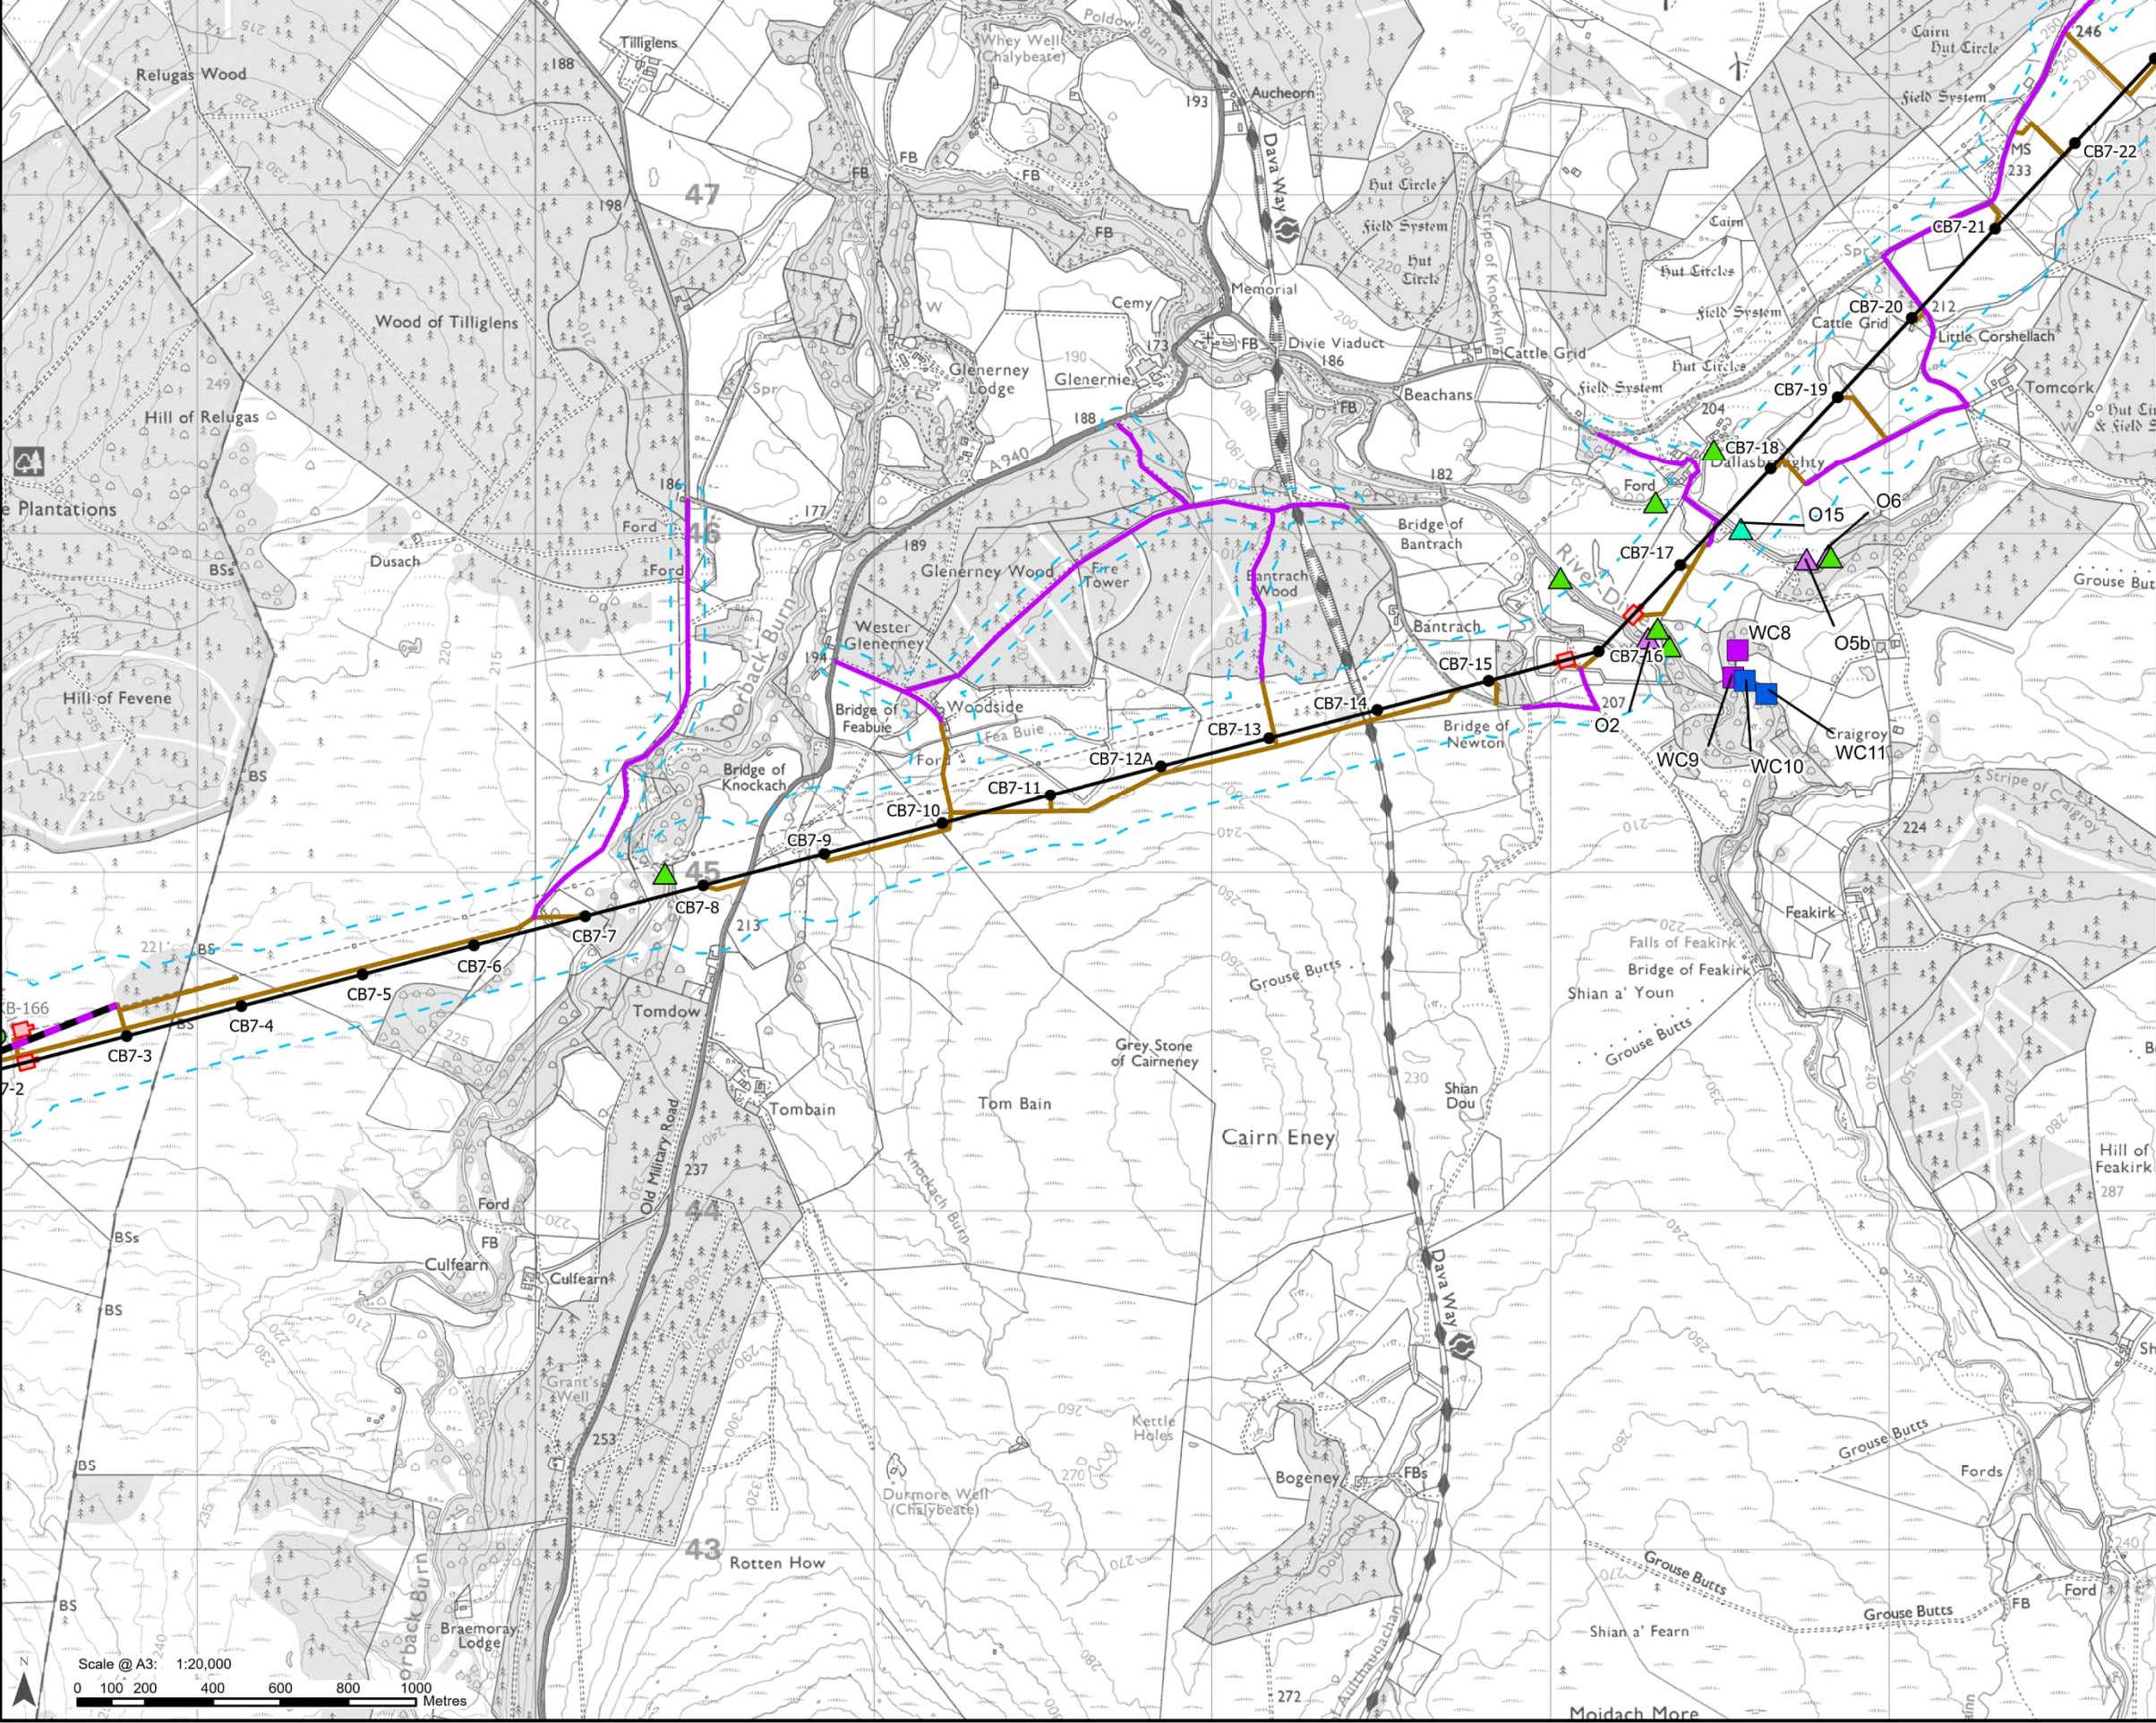

Legend

Development for which Section 37 Consent is Sought

- Proposed OHL Alignment - 400 kV
- Temporary OHL Diversion
- Proposed Tower - 400 kV (with tower number)
- Limit of Deviation

Ancillary Development


- Tower to be Removed
- Proposed Conductor Pulling Area (EPZ)
- Proposed New Access (Temporary/Permanent)
- Existing Access Upgrade

Otter Survey Result (O)

- Confirmed Couch
- Feeding Remains
- Spraint - not individually labelled

Wildcat Survey Result (WC)

- Potential Denning Site
- Potential Resting Site

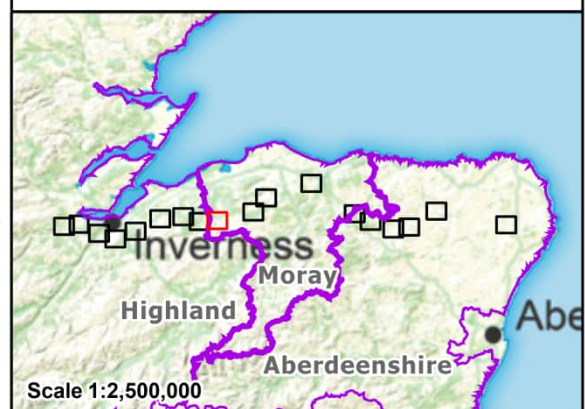


Reproduced by permission of Ordnance Survey.
Crown copyright and database right 2025 all rights reserved.
Ordnance Survey Licence number AC0000813445.
SSSEN Transmission take no responsibility for the release or accuracy of latest
version Basemaps from Ordnance Survey

Project: Beauly to Blackhillock to New Deer to
Peterhead 400 kV OHL Project

Title: Figure 8.1.6 – Other Protected and Notable
Species Survey Results
Page 9 of 18

Drawn by: MAL Date: 01/10/2025

Drawing: B2P-WSP-DA-70092380-084

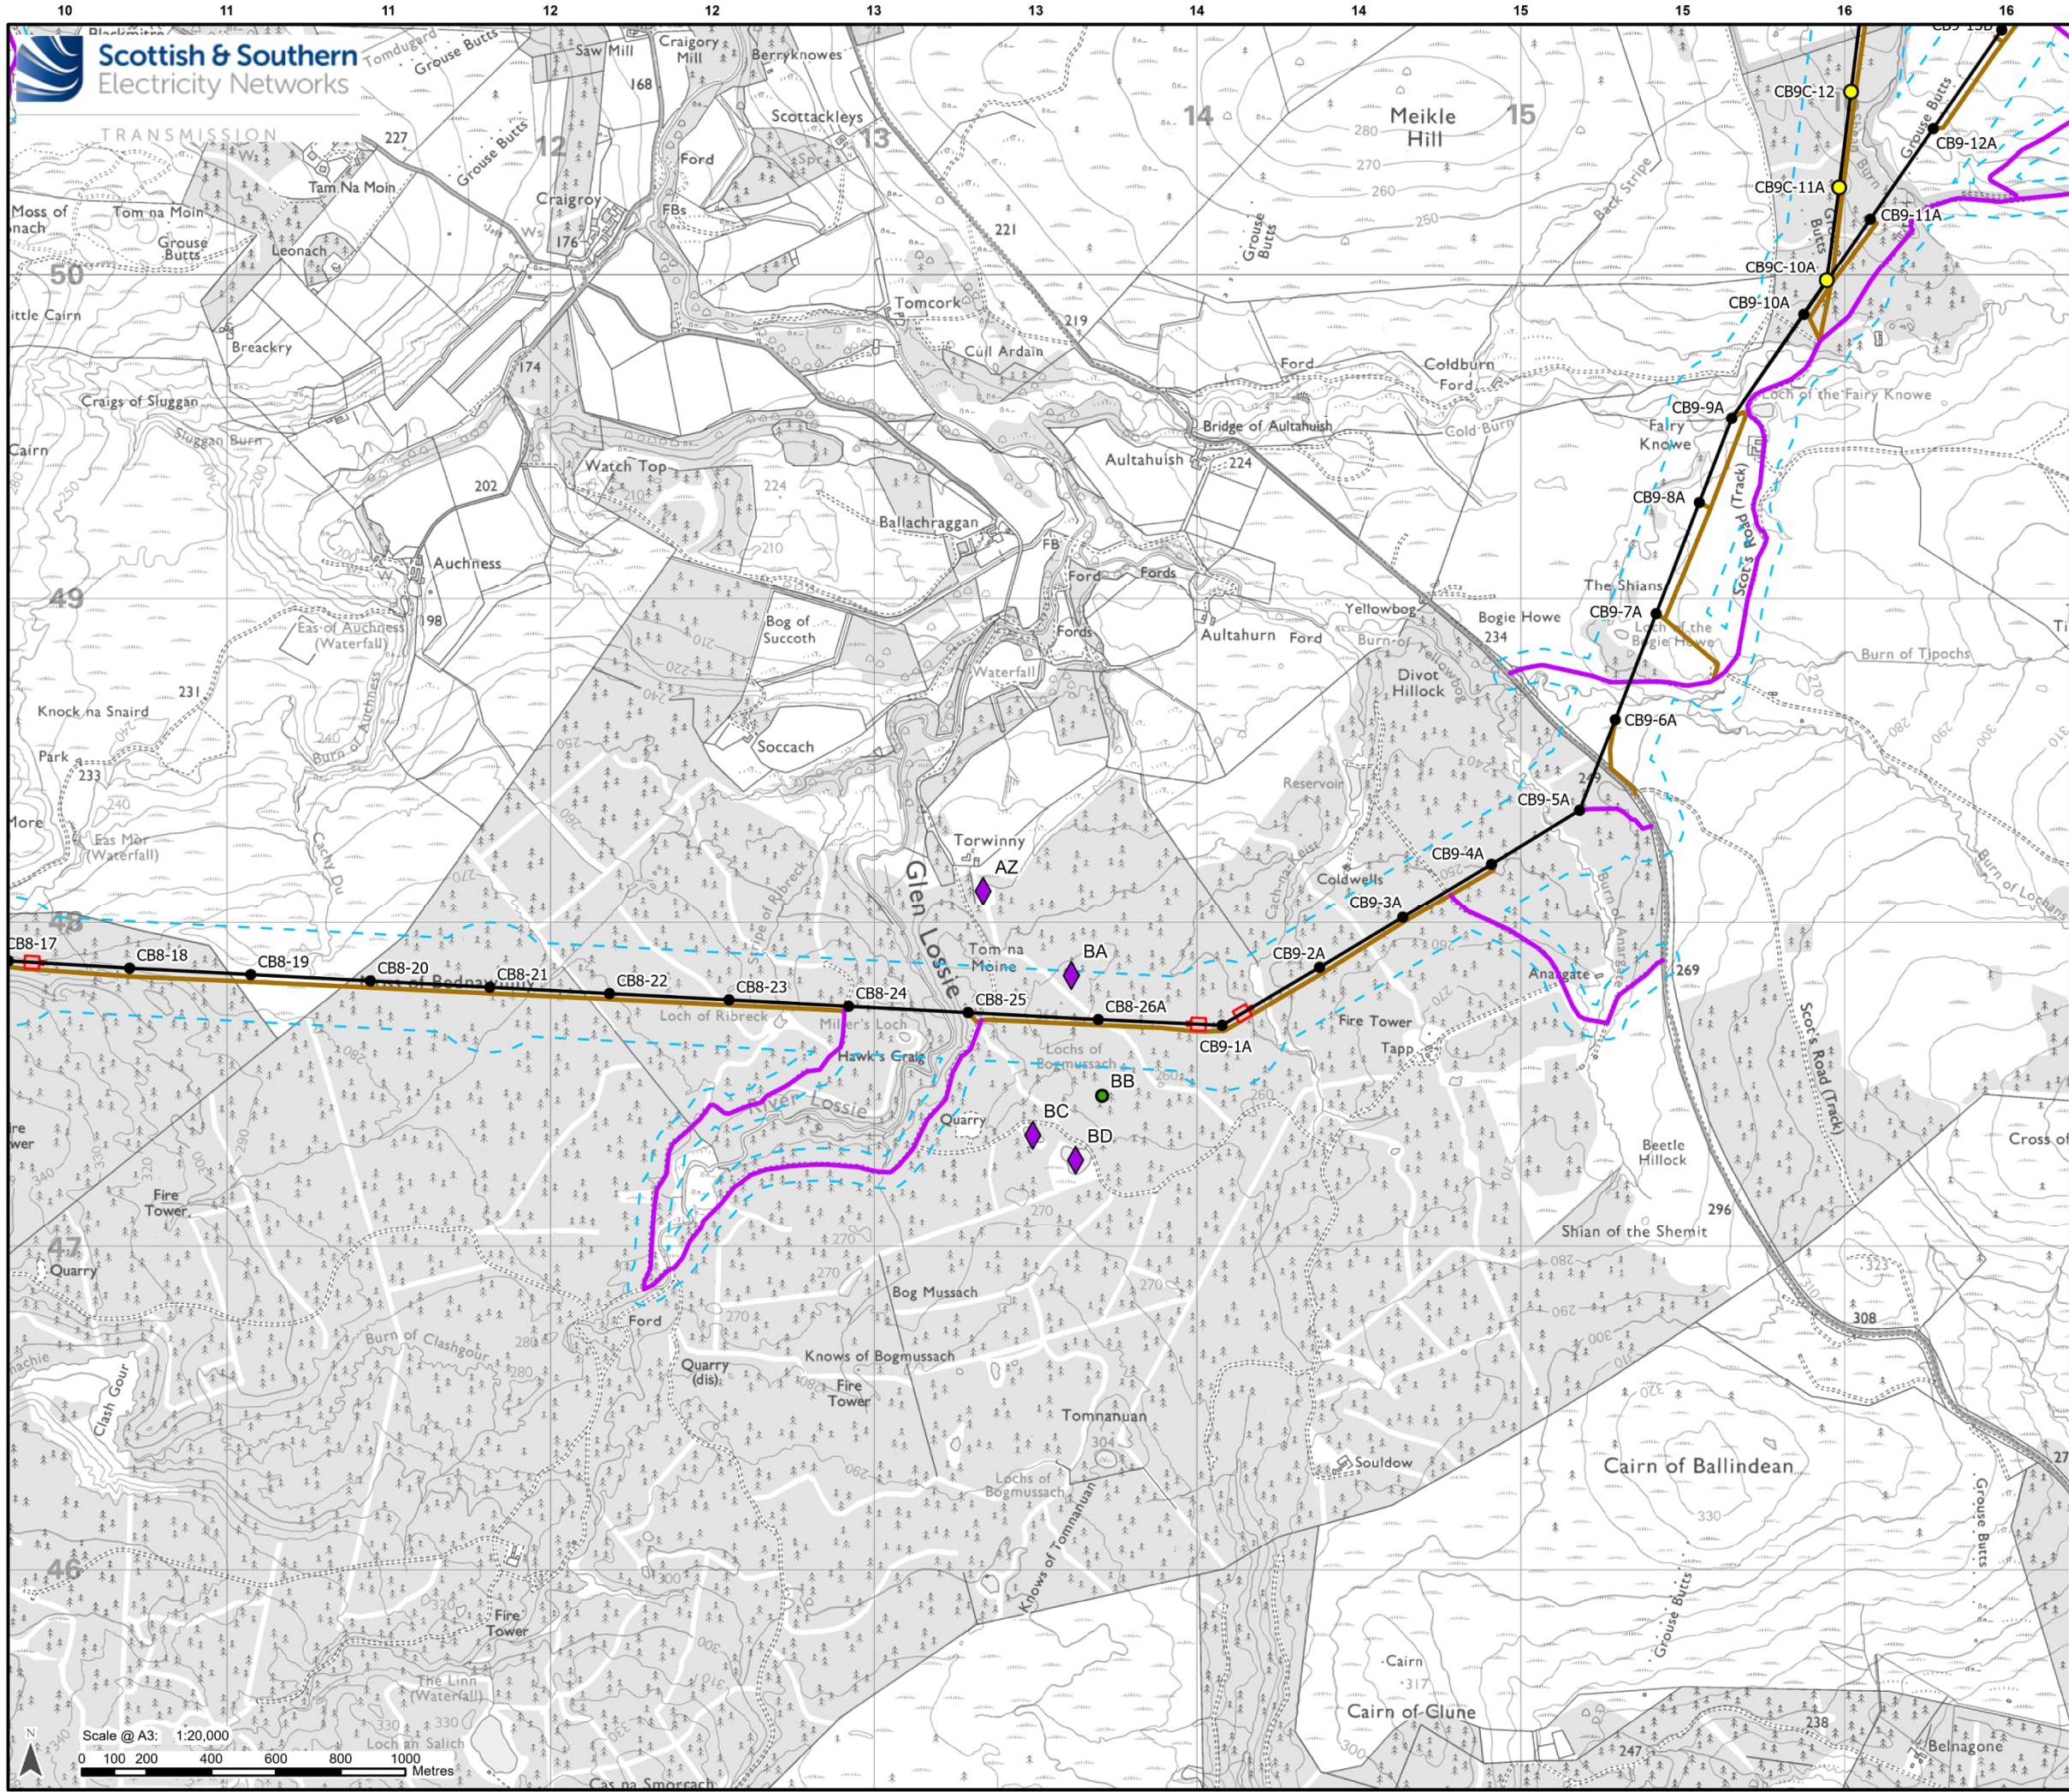

Legend

Development for which Section 37 Consent is Sought

- Proposed OHL Alignment - 400 kV
- Proposed Tower - 400 kV (with tower number)
- Proposed Tower - Kellas Alternative Alignment
- Limit of Deviation

Ancillary Development

- Proposed Conductor Pulling Area (EPZ)
- Proposed New Access (Temporary/Permanent)
- Existing Access Upgrade

Great Crested Newt Survey Result

Habitat Suitability Index Result

- Poor
- N/A - No Access


Reproduced by permission of Ordnance Survey. Crown copyright and database right 2025 all rights reserved. Ordnance Survey Licence number AC0000813445. SSSEN Transmission take no responsibility for the release or accuracy of latest version Basemaps from Ordnance Survey

Project: Beauly to Blackhillock to New Deer to Peterhead 400 kV OHL Project

Title: Figure: 8.1.6 – Other Protected and Notable Species Survey Results
Page 10 of 18

Drawn by: MAL **Date:** 01/10/2025

Drawing: B2P-WSP-DA-70092380-084

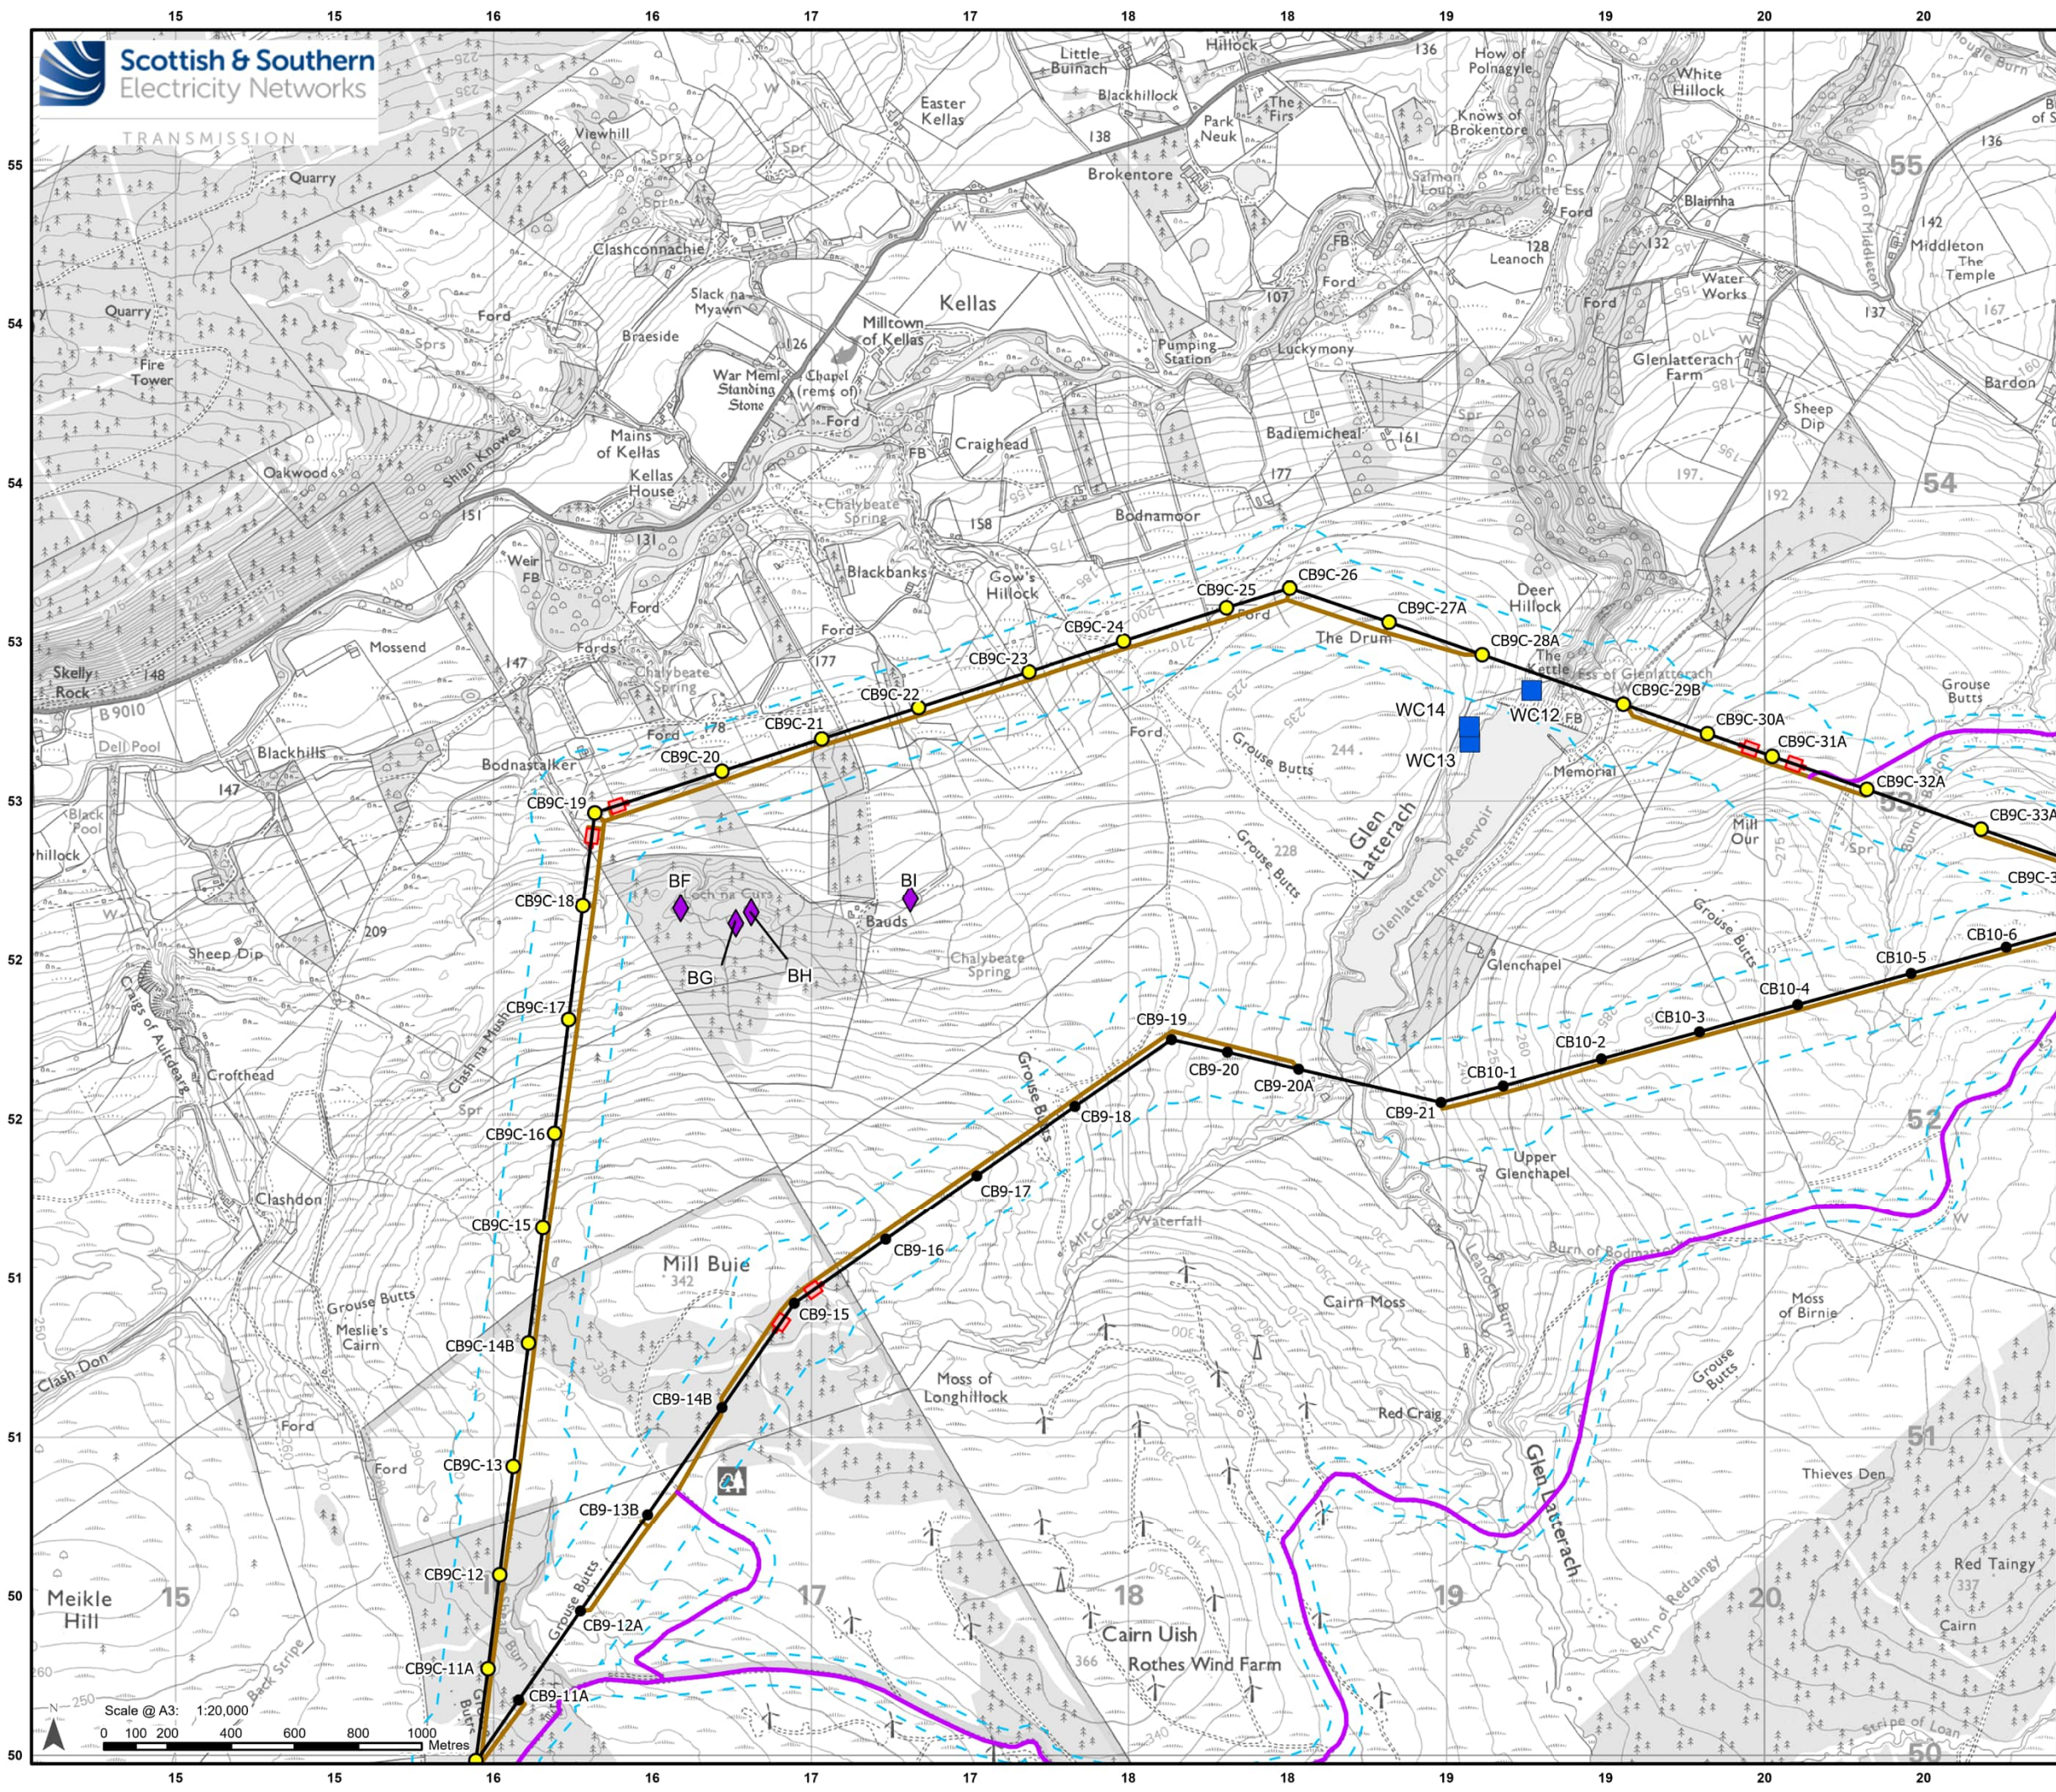

Legend

Development for which Section 37 Consent is Sought

- Proposed OHL Alignment - 400 kV
- Proposed Tower - 400 kV (with tower number)
- Proposed Tower - Kellas Alternative Alignment
- Limit of Deviation

Ancillary Development

- Proposed Conductor Pulling Area (EPZ)
- Proposed New Access (Temporary/Permanent)
- Existing Access Upgrade


Wildcat Survey Result (WC)

- Potential Resting Site

Great Crested Newt Survey Result

Habitat Suitability Index Result

- Poor

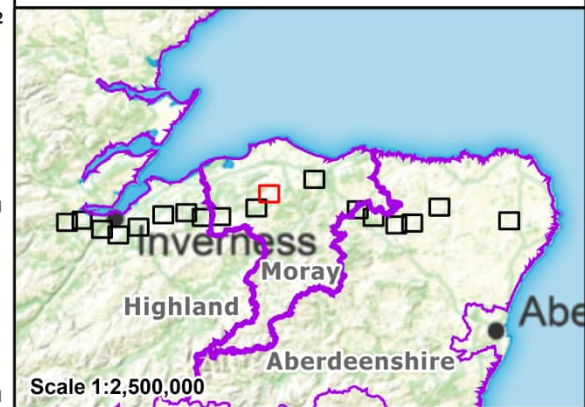


Reproduced by permission of Ordnance Survey.
Crown copyright and database right 2025 all rights reserved.
Ordnance Survey Licence number AC000813445.
SSSEN Transmission take no responsibility for the release or accuracy of latest
version Basemaps from Ordnance Survey

Project: Beauly to Blackhillock to New Deer to
Peterhead 400 kV OHL Project

Title: Figure 8.1.6 – Other Protected and Notable
Species Survey Results
Page 11 of 18

Drawn by: MAL Date: 01/10/2025

Drawing: B2P-WSP-DA-70092380-084

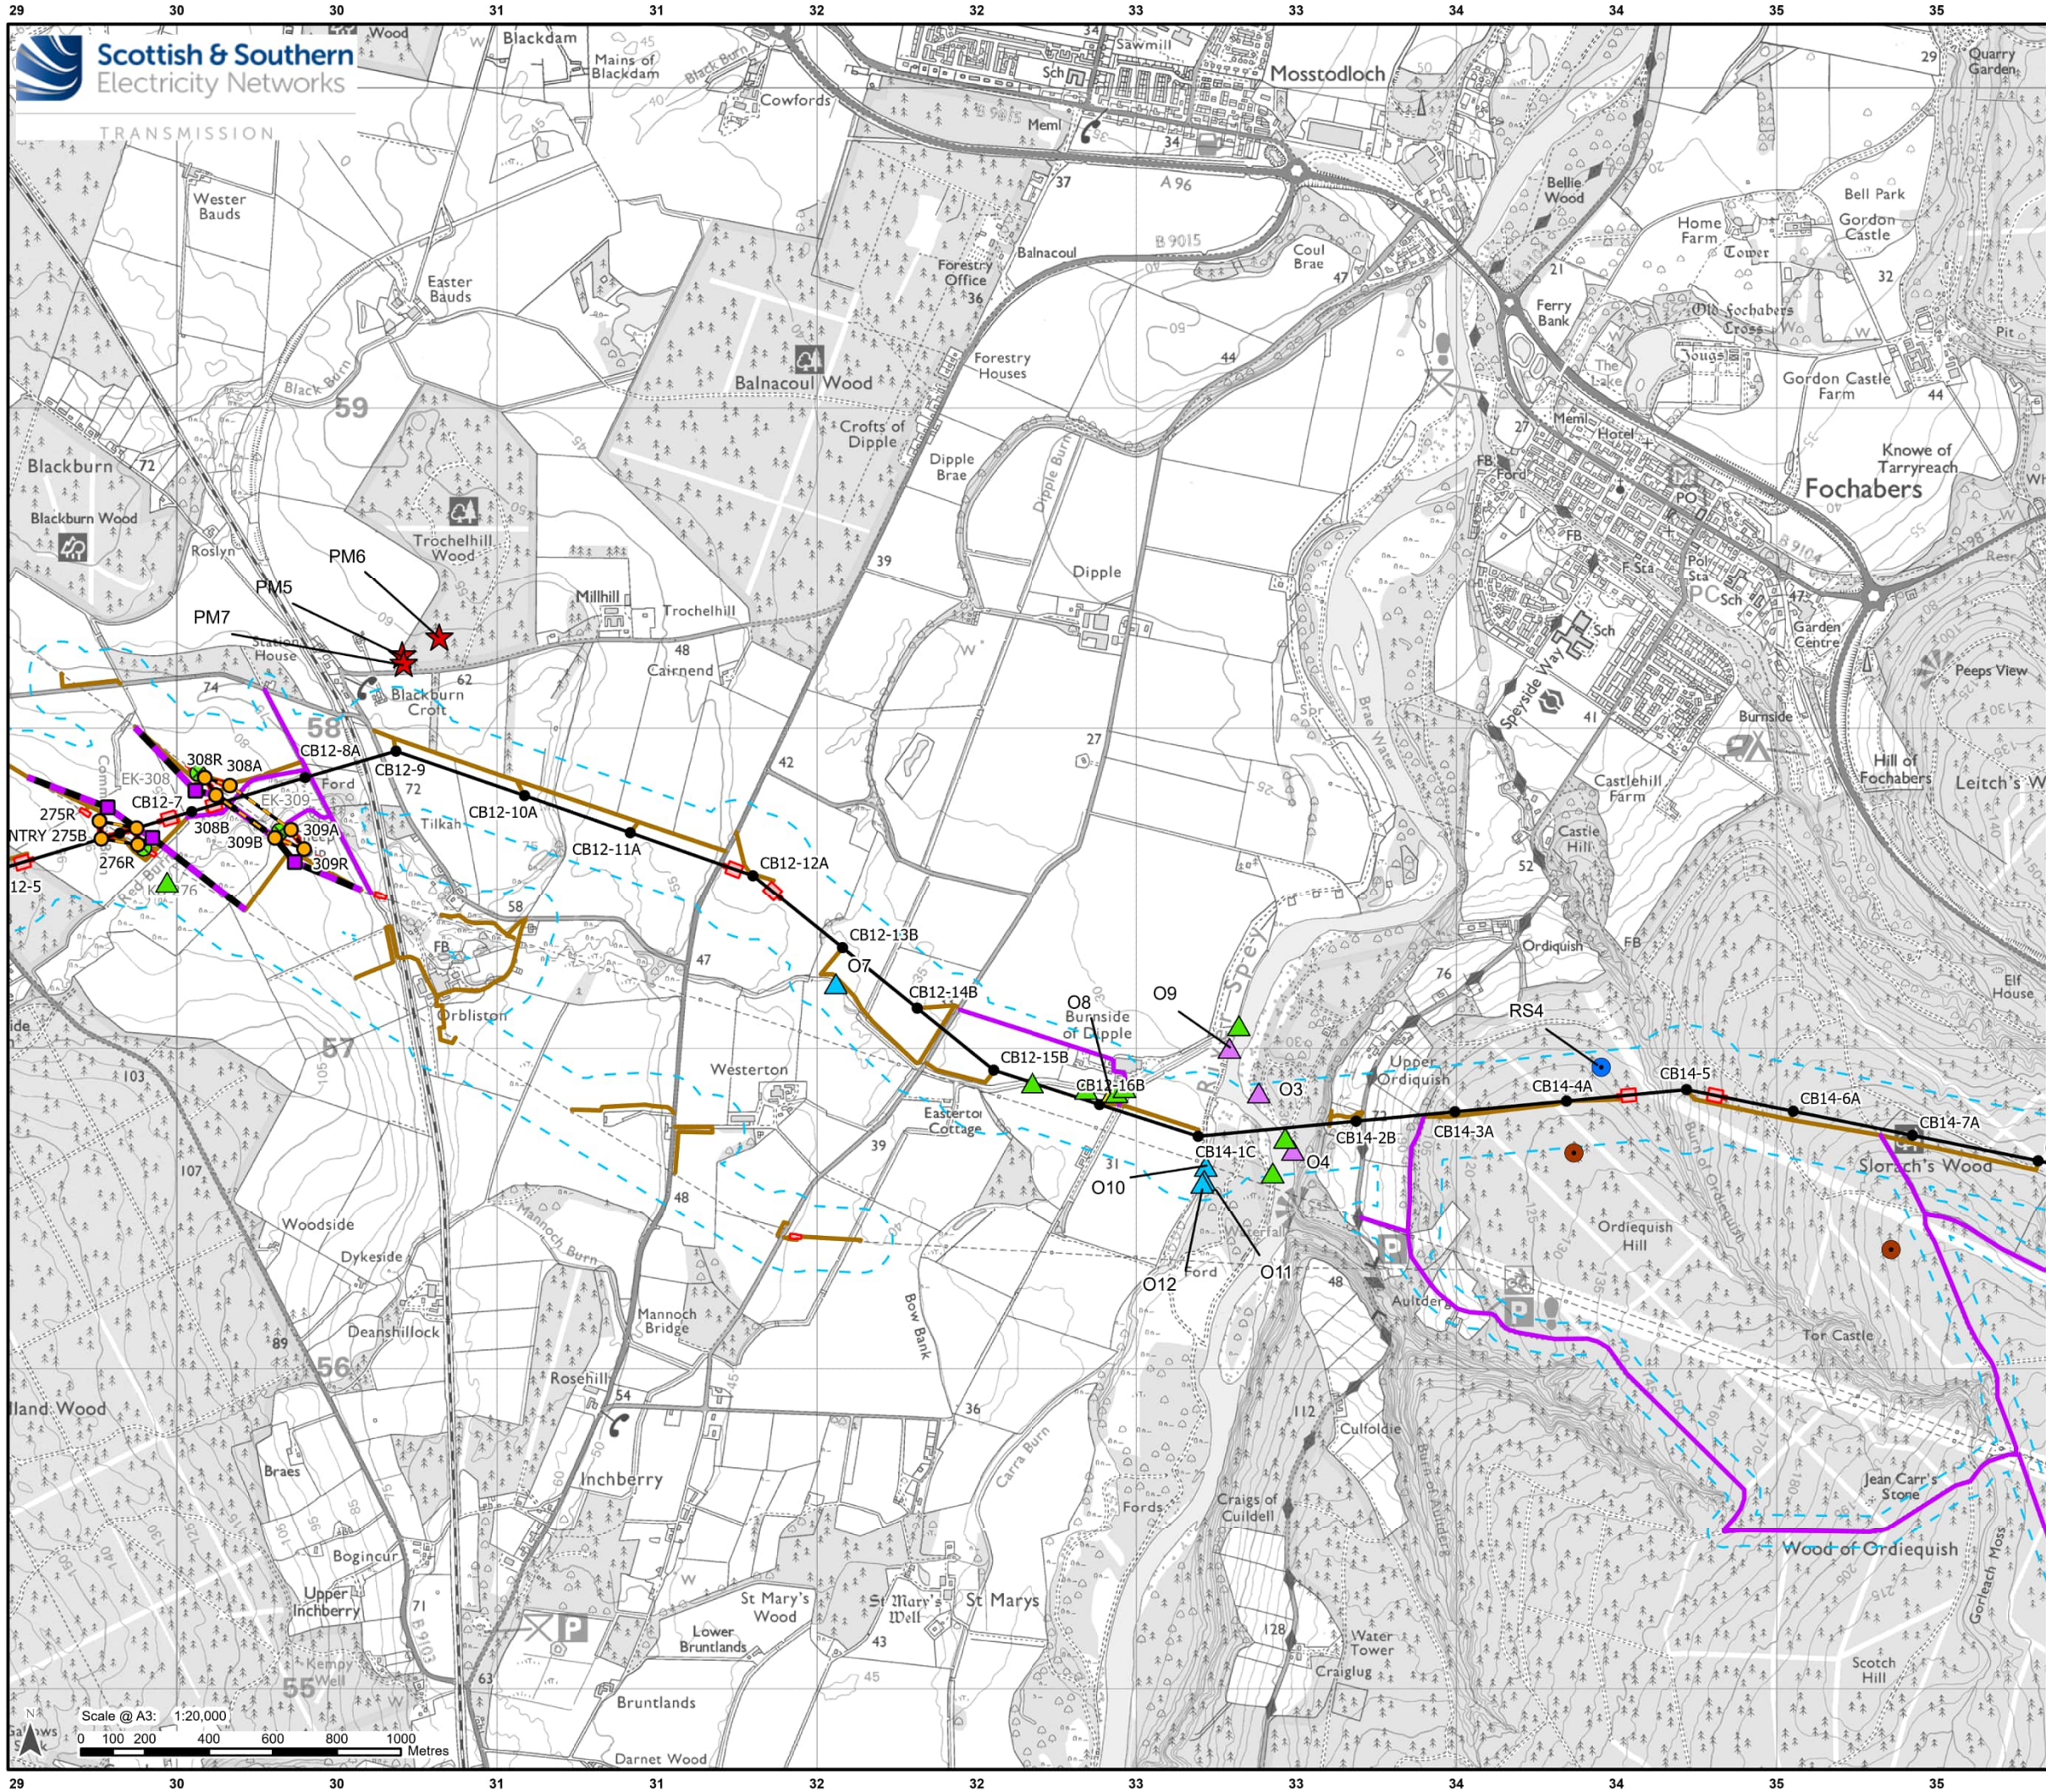

Legend

Development for which Section 37 Consent is Sought

Proposed OHL Alignment - 400 kV

Temporary OHL Diversion

Proposed Alignment - Existing OHL Works (275 kV Realignment and Crossings)

Proposed Tower - 400 kV (with tower number)

Proposed Tower - Existing OHL Works (275 kV Realignment and Crossing)

Proposed Tower - Temporary

Limit of Deviation

Ancillary Development

Tower to be Removed

Proposed Conductor Pulling Area (EPZ)

Proposed New Access (Temporary/Permanent)

Existing Access Upgrade

Red Squirrel Squirrel Result (RS)

Feeding Sign

Potential Drey

Pine Marten Survey Result (PM)

Denning Habitat


Otter Survey Result (O)

Confirmed Holt

Potential Holt

Feeding Remains

Sprint - not individually labelled

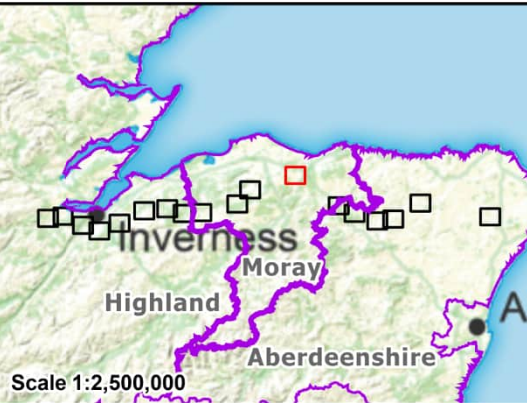


Reproduced by permission of Ordnance Survey.
Crown copyright and database right 2025 all rights reserved.
Ordnance Survey Licence number AC0000813445.
SSEN Transmission take no responsibility for the release or accuracy of latest version Basemaps from Ordnance Survey

Project: Beaulieu to Blackhillock to New Deer to Peterhead 400 kV OHL Project

Title: Figure 8.1.6 – Other Protected and Notable Species Survey Results
Page 12 of 18

Drawn by: MAL Date: 01/10/2025

Drawing: B2P-WSP-DA-70092380-084

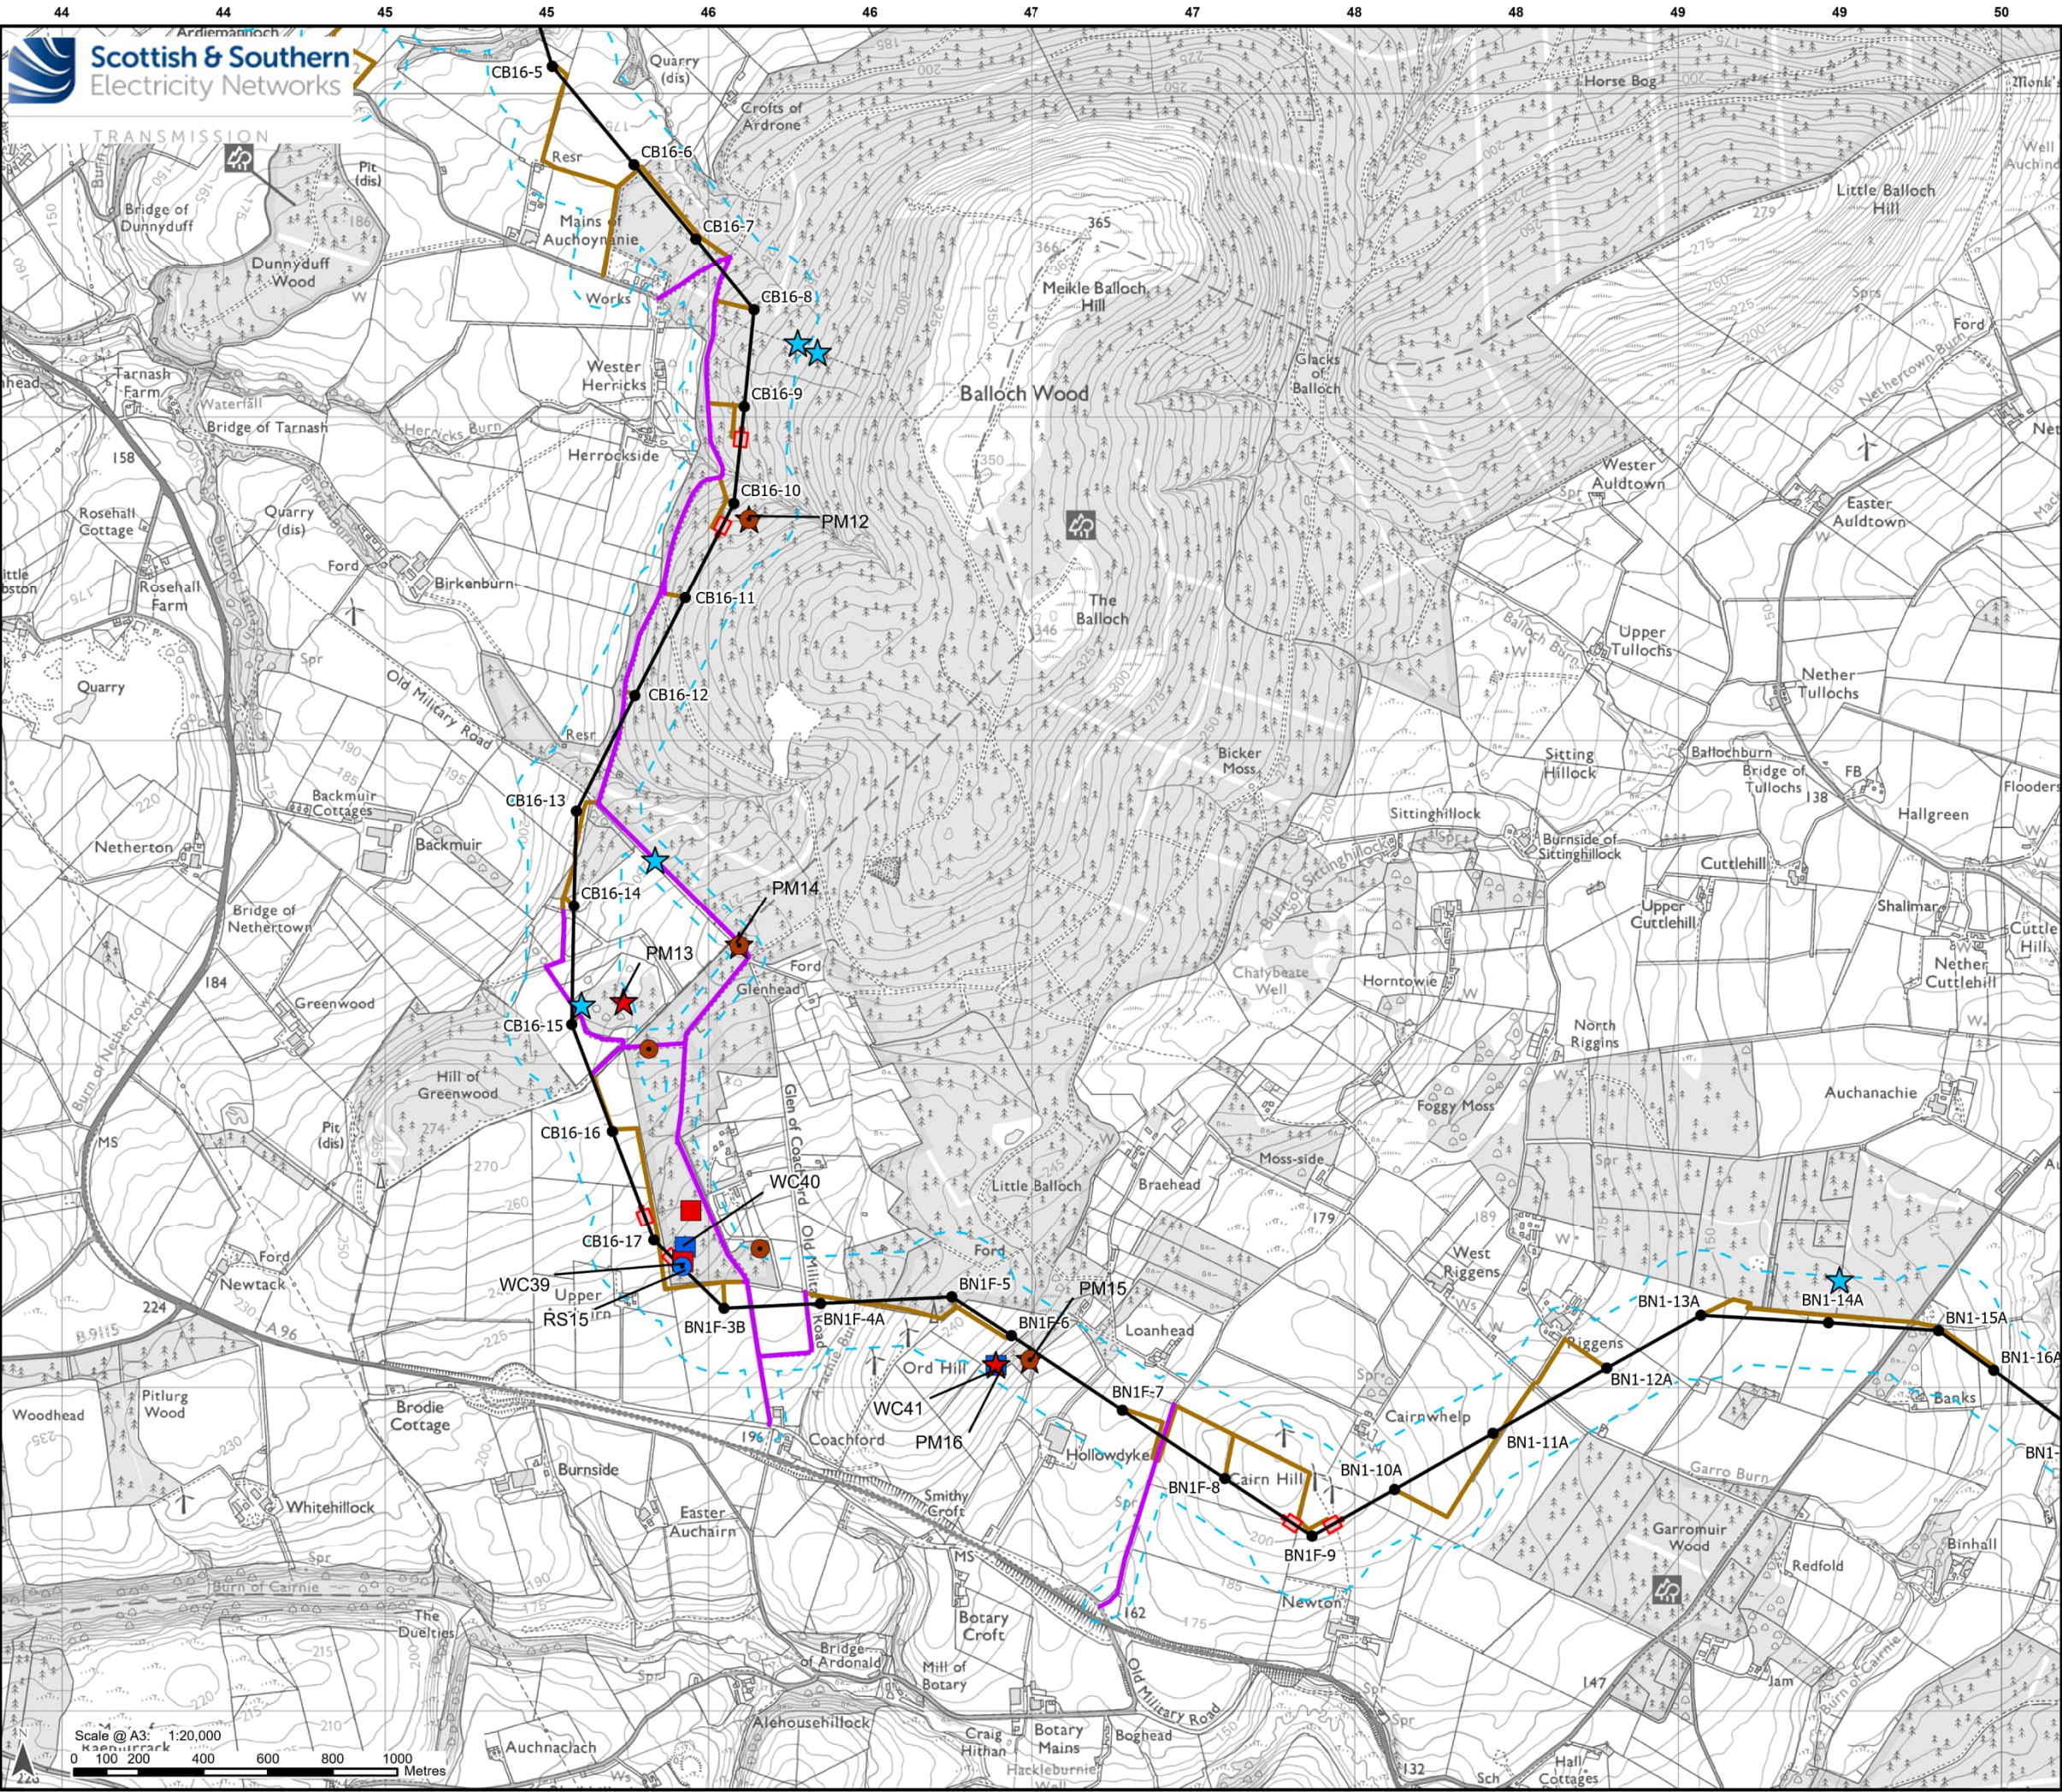

Legend

Development for which Section 37 Consent is Sought

Proposed OHL Alignment - 400 kV

Proposed Tower - 400 kV (with tower number)

Limit of Deviation

Ancillary Development

Proposed Conductor Pulling Area (EPZ)

Proposed New Access (Temporary/Permanent)

Existing Access Upgrade

Red Squirrel Squirrel Result (RS)

Feeding Sign

Potential Drey

Pine Marten Survey Result (PM)


Denning Habitat

Potential Scat

Wildcat Survey Result (WC)

Potential Resting Site

Potential Scat

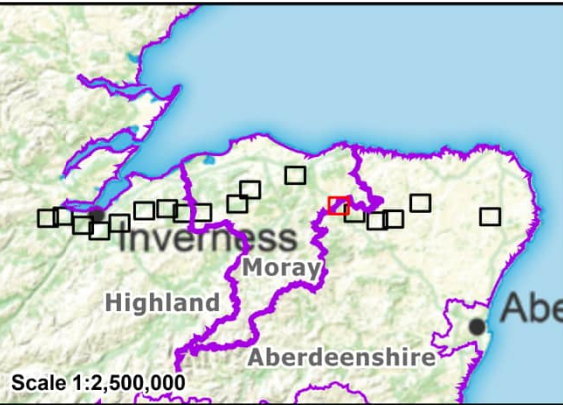

Reproduced by permission of Ordnance Survey.
Crown copyright and database right 2025 all rights reserved.
Ordnance Survey Licence number AC0000813445.
SSSEN Transmission take no responsibility for the release or accuracy of latest version Basemaps from Ordnance Survey



Project: Beauly to Blackhillock to New Deer to Peterhead 400 kV OHL Project

Title: Figure: 8.1.6 – Other Protected and Notable Species Survey Results
Page 13 of 18

Drawn by: MAL

Date: 01/10/2025

Drawing: B2P-WSP-DA-70092380-084

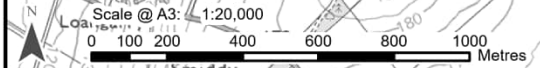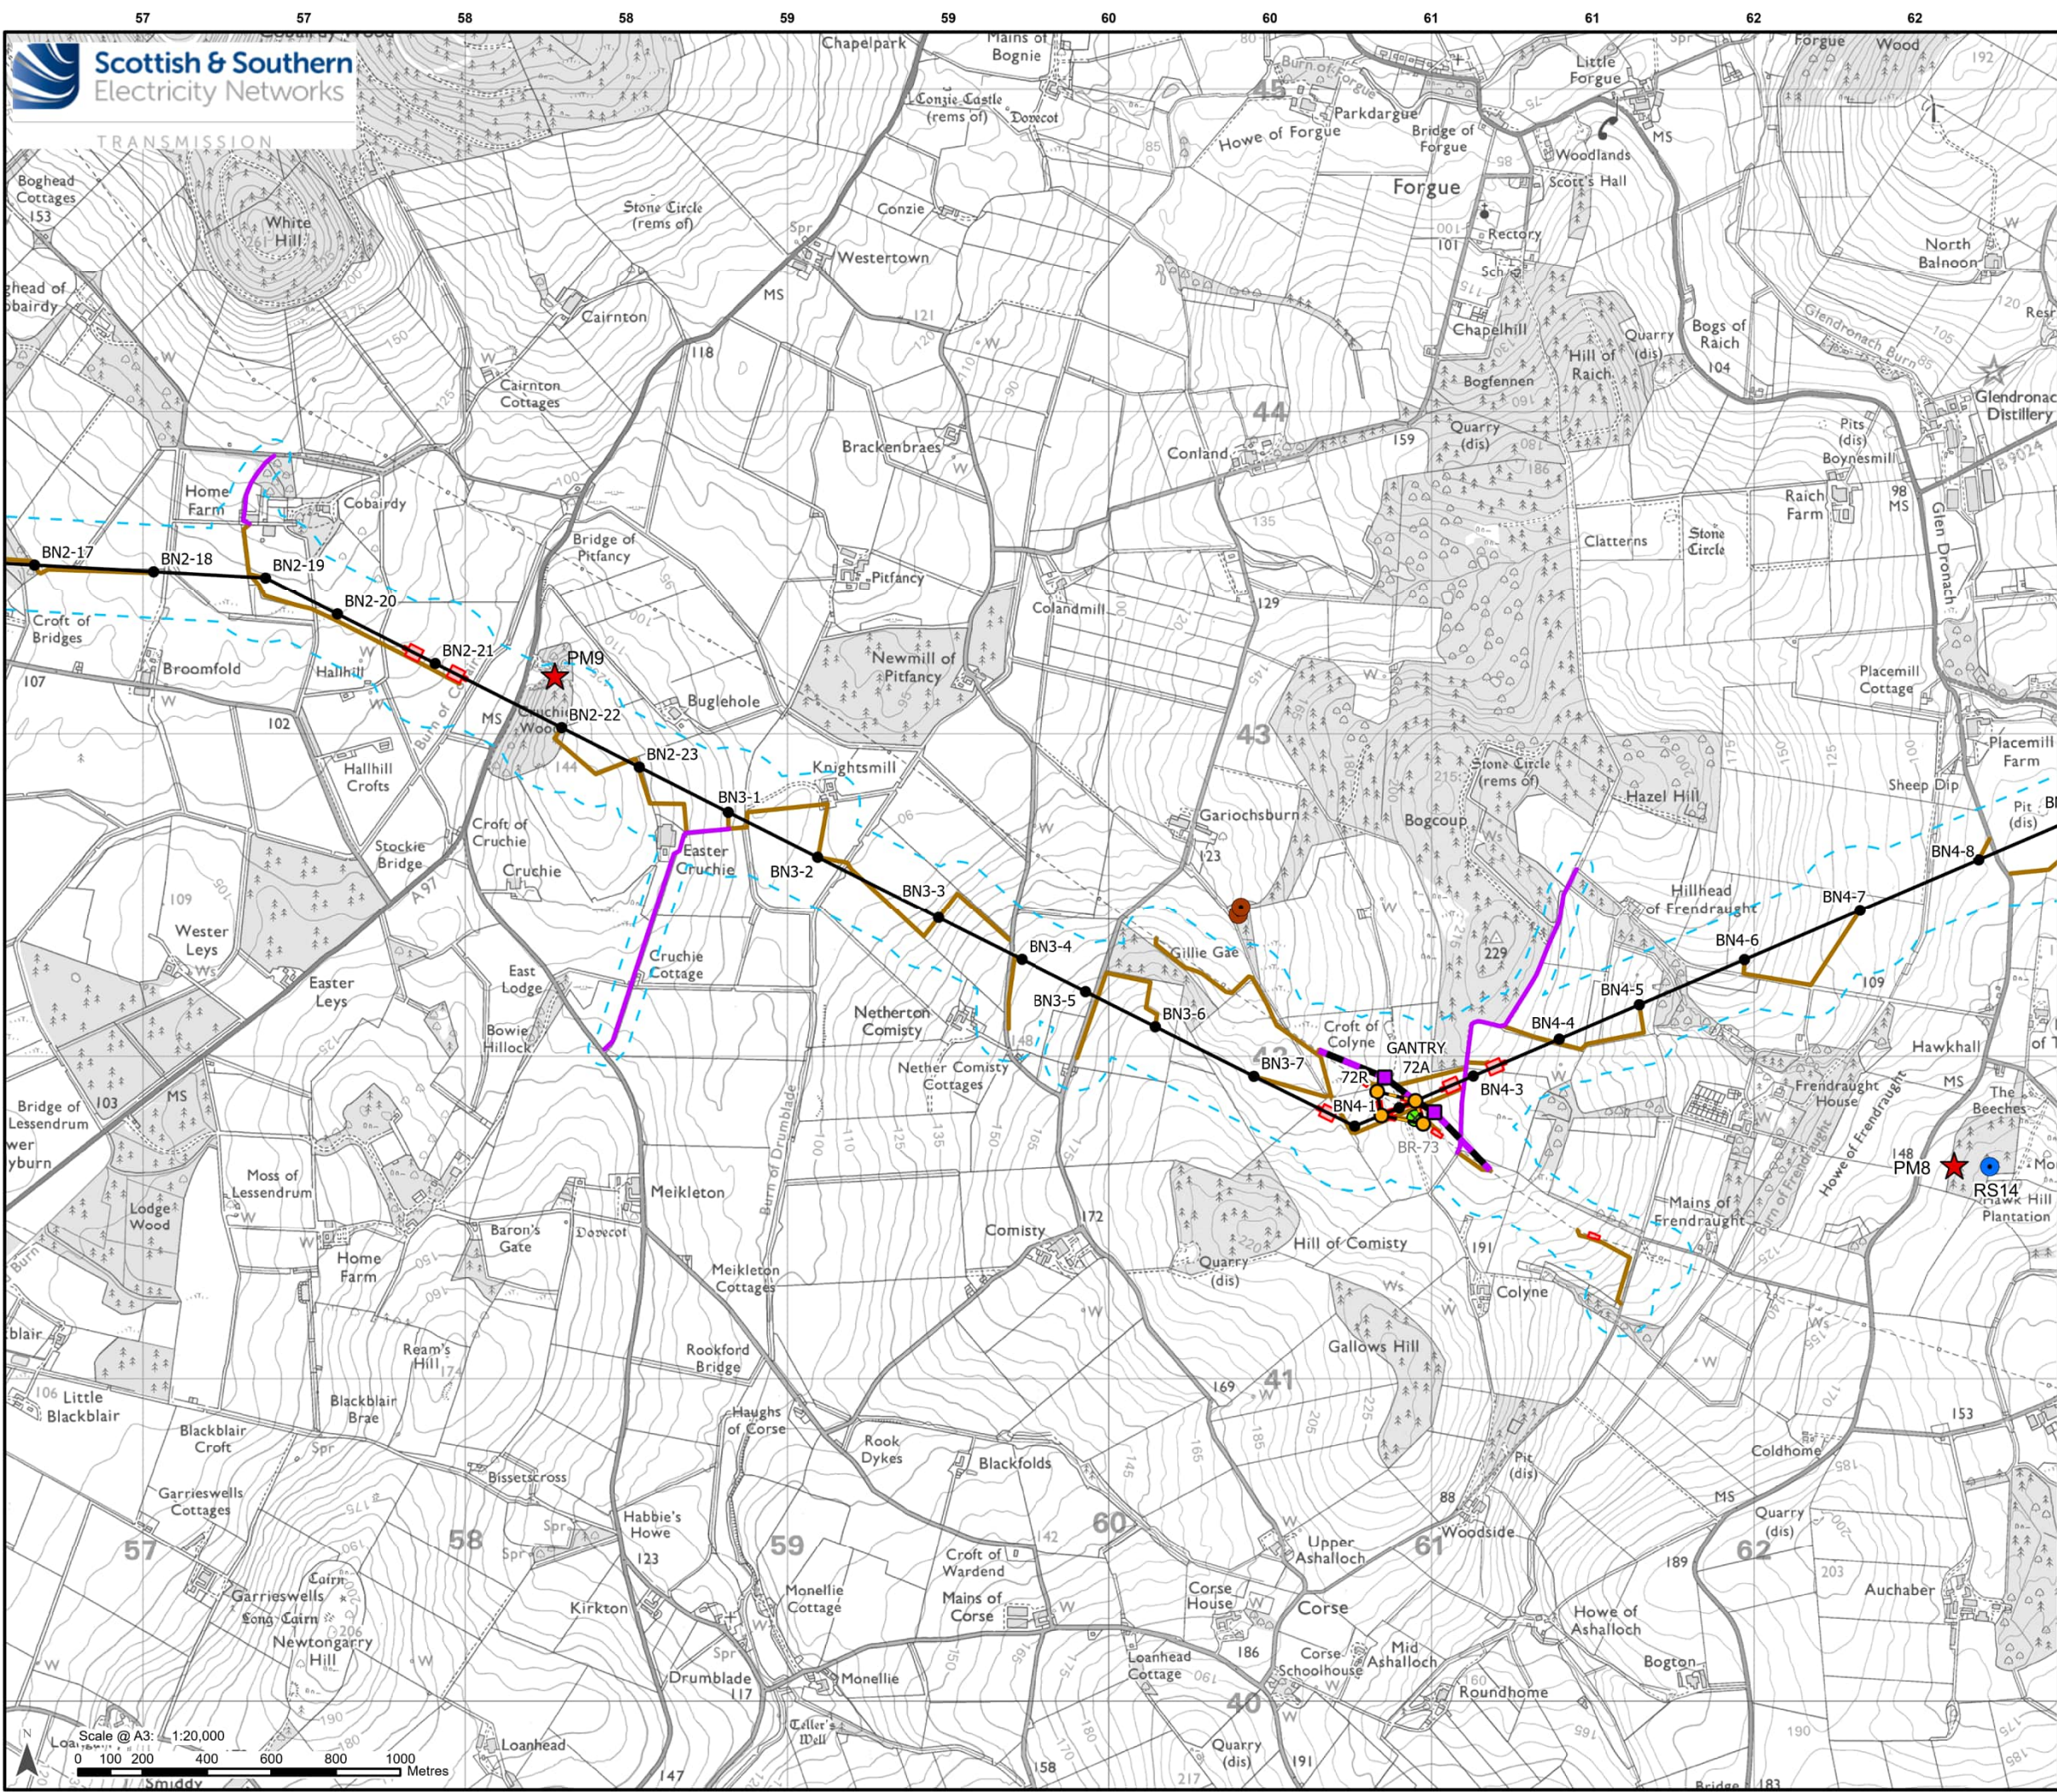

Legend

Development for which Section 37 Consent is Sought

- Proposed OHL Alignment - 400 kV
- Temporary OHL Diversion
- Proposed Alignment - Existing OHL Works (275 kV Realignment and Crossings)
- Proposed Tower - 400 kV (with tower number)
- Proposed Tower - Existing OHL Works (275 kV Realignment and Crossing)
- Proposed Tower - Temporary
- Limit of Deviation

Ancillary Development

- Tower to be Removed
- Proposed Conductor Pulling Area (EPZ)
- Proposed New Access (Temporary/Permanent)
- Existing Access Upgrade

Red Squirrel Squirrel Result (RS)

- Feeding Sign
- Potential Drey


Pine Marten Survey Result (PM)

- Denning Habitat


Scale 1:2,500,000

Reproduced by permission of Ordnance Survey. Crown copyright and database right 2025 all rights reserved. Ordnance Survey Licence number AC0000813445. SSSEN Transmission take no responsibility for the release or accuracy of latest version Basemaps from Ordnance Survey


Project:	Beaulieu to Blackhilllock to New Deer to Peterhead 400 kV OHL Project		
Title:	Figure: 8.1.6 – Other Protected and Notable Species Survey Results Page 15 of 18		
Drawn by:	MAL	Date:	01/10/2025
Drawing:	B2P-WSP-DA-70092380-084		

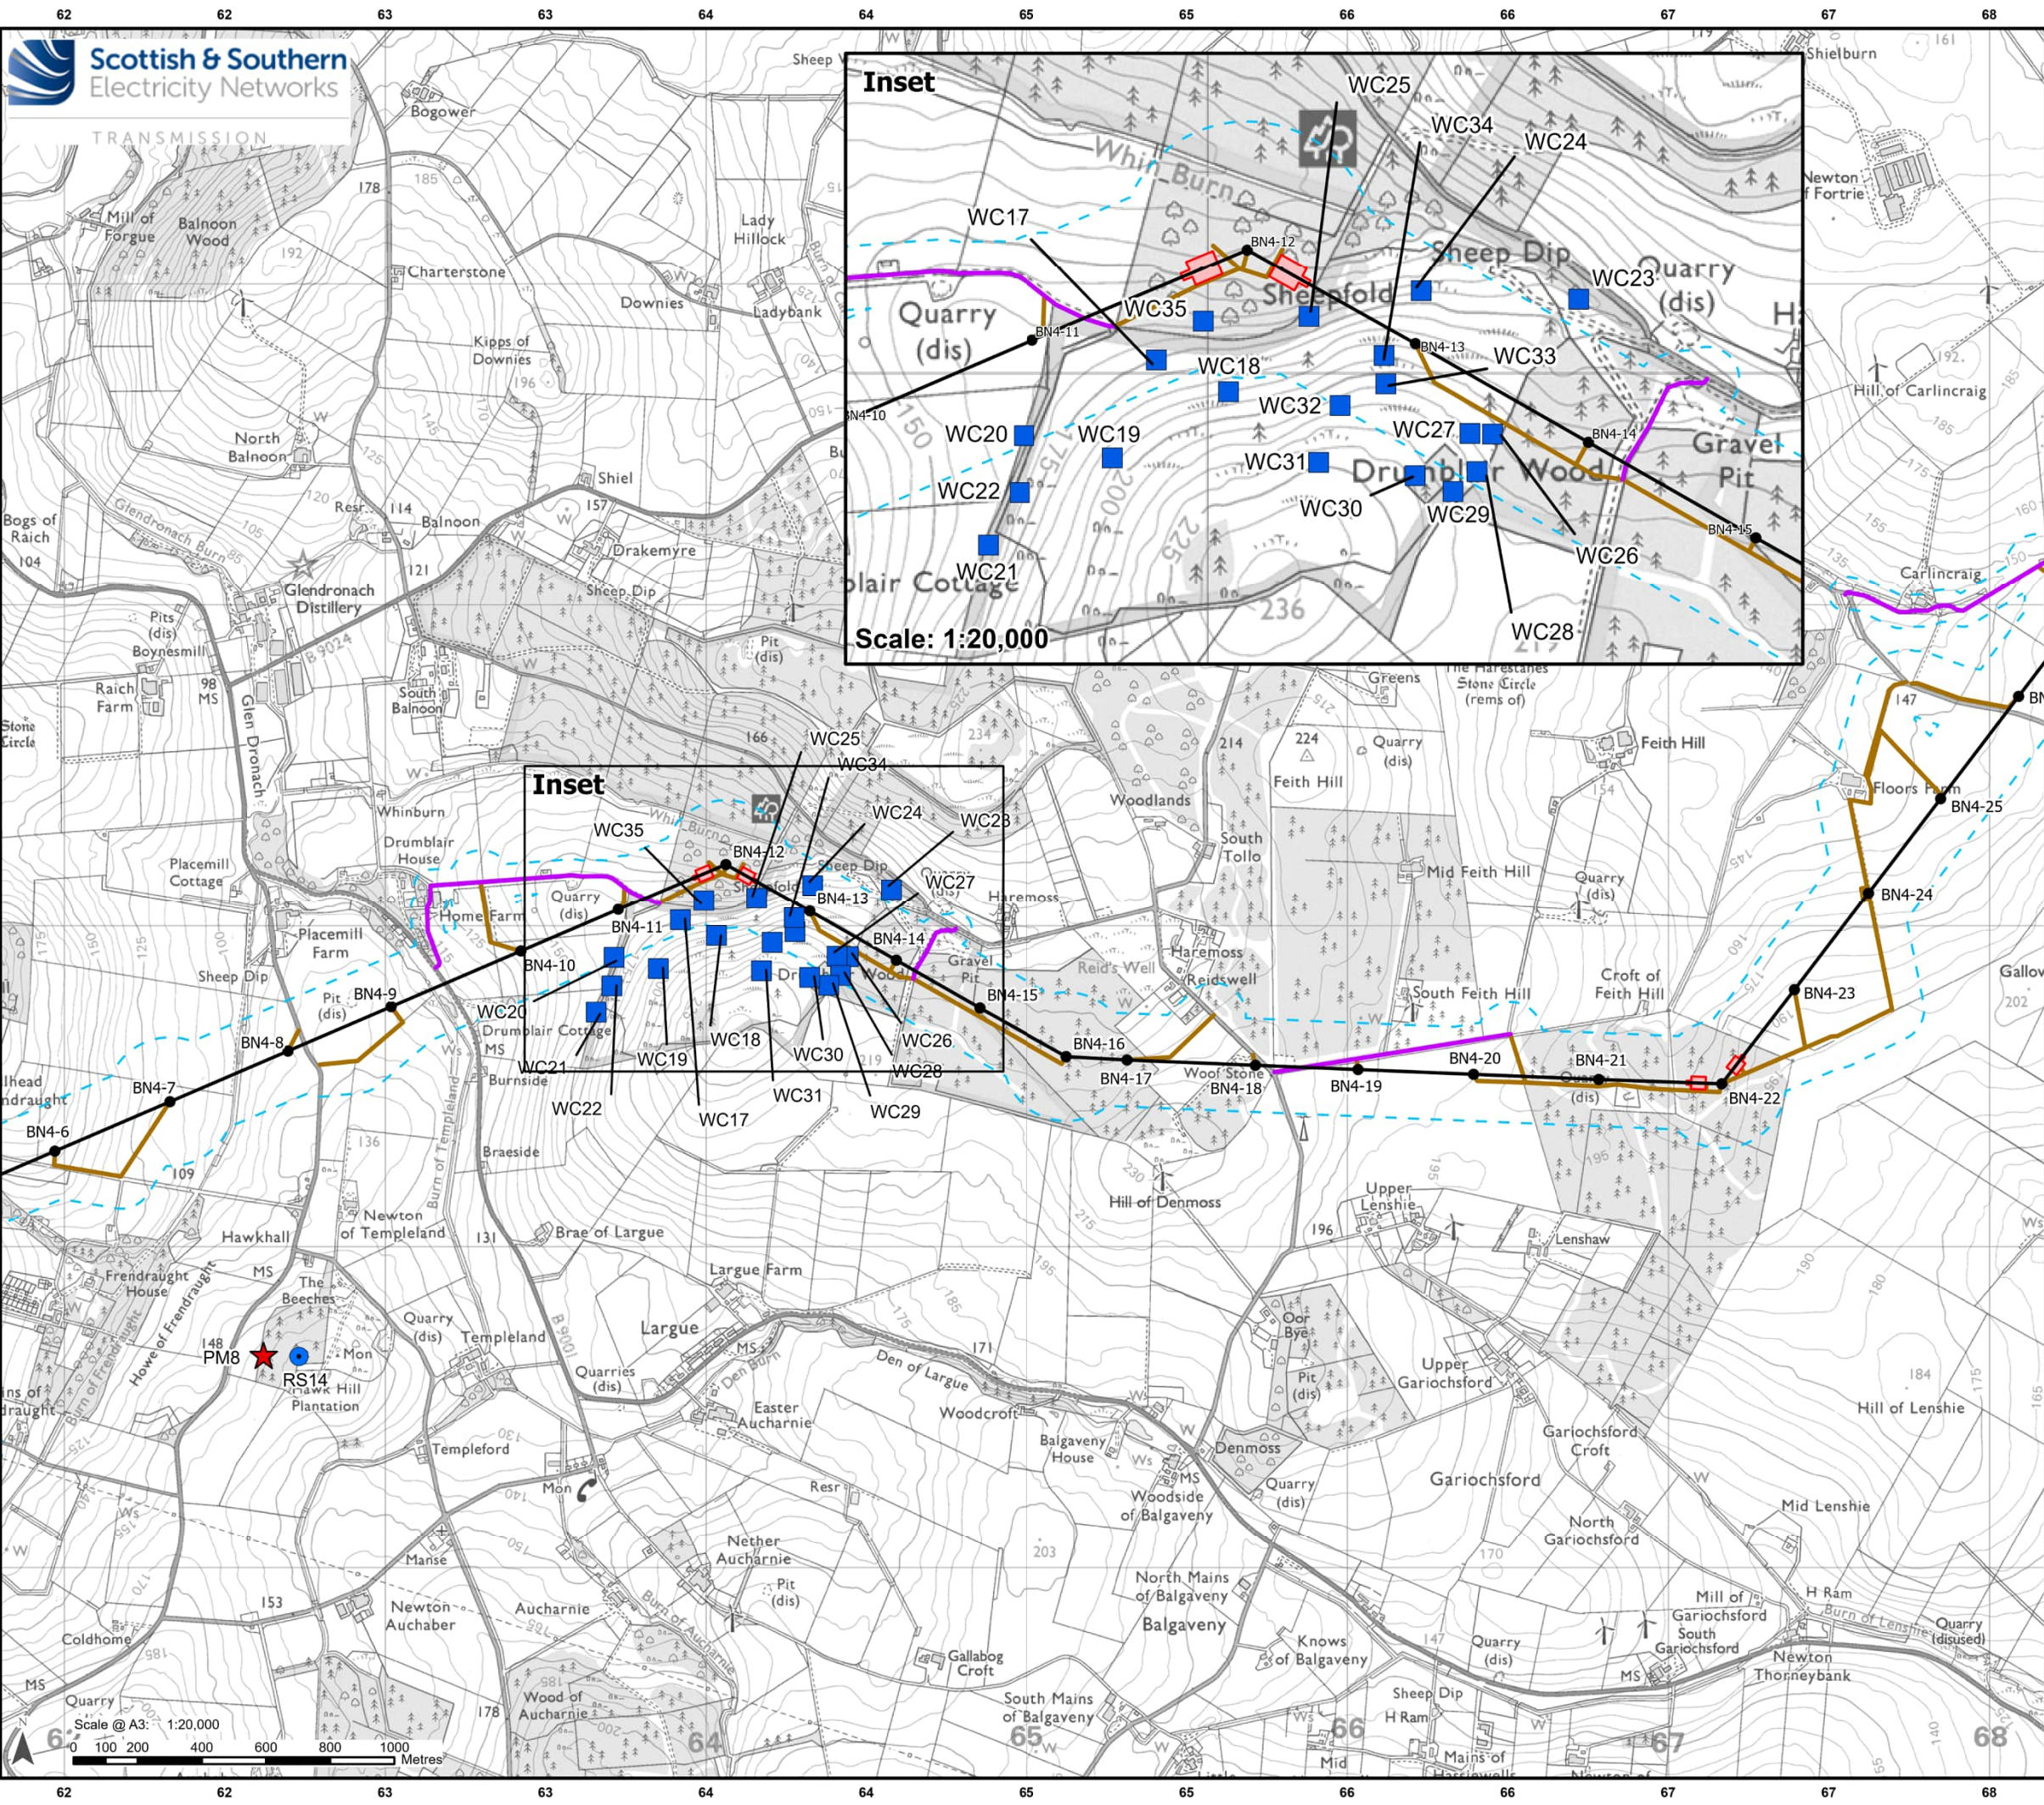

- Legend**
- Development for which Section 37 Consent is Sought**
- Proposed OHL Alignment - 400 kV
 - Proposed Tower - 400 kV (with tower number)
 - Limit of Deviation
- Ancillary Development**
- Proposed Conductor Pulling Area (EPZ)
 - Proposed New Access (Temporary/Permanent)
 - Existing Access Upgrade
- Red Squirrel Squirrel Result (RS)**
- Potential Drey
- Pine Marten Survey Result (PM)**
- Denning Habitat
- Wildcat Survey Result (WC)**
- Potential Resting Site

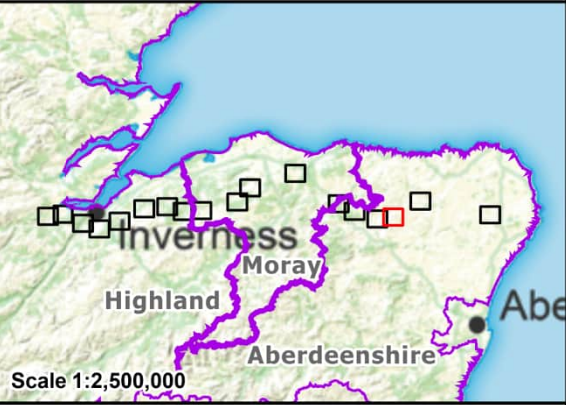

Reproduced by permission of Ordnance Survey. Crown copyright and database right 2025 all rights reserved. Ordnance Survey Licence number AC000813445. SSSEN Transmission take no responsibility for the release or accuracy of latest version Basemaps from Ordnance Survey	
Project:	Beauly to Blackhillock to New Deer to Peterhead 400 kV OHL Project
Title:	Figure: 8.1.6 – Other Protected and Notable Species Survey Results Page 16 of 18
Drawn by:	MAL
Date:	01/10/2025
Drawing:	B2P-WSP-DA-70092380-084

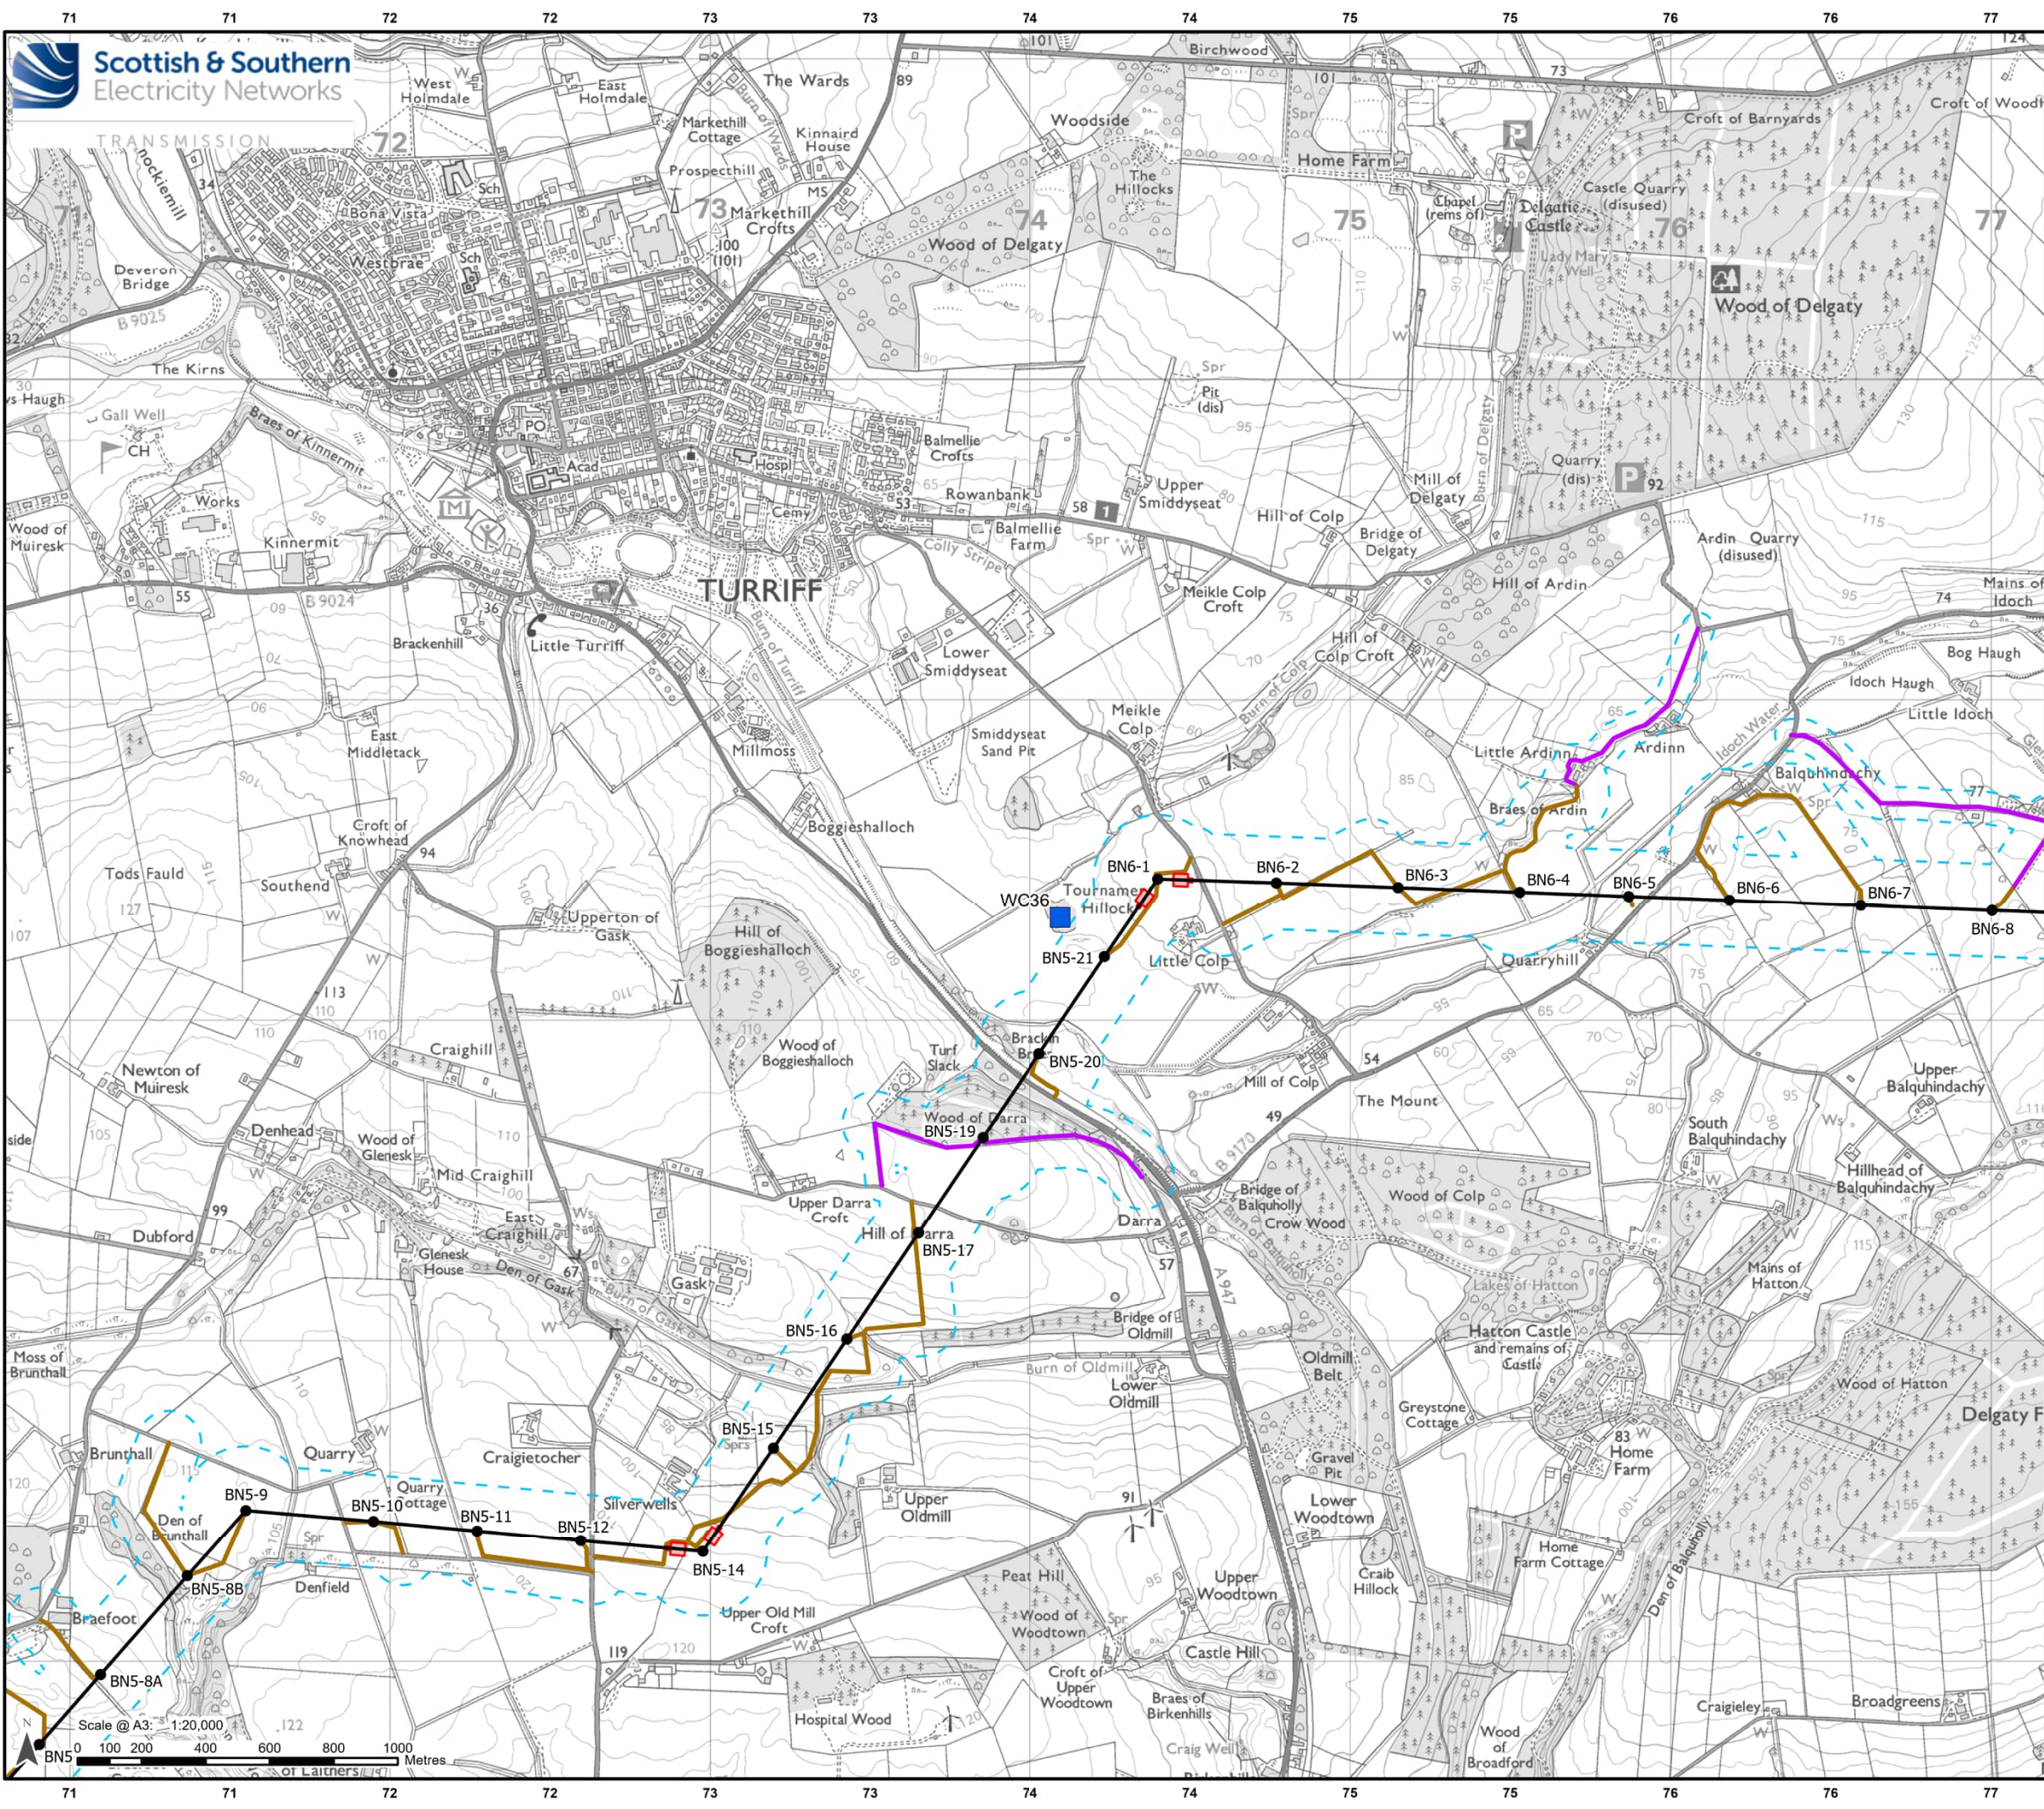

Legend

Development for which Section 37 Consent is Sought

- Proposed OHL Alignment - 400 kV
- Proposed Tower - 400 kV (with tower number)
- Limit of Deviation

Ancillary Development

- Proposed Conductor Pulling Area (EPZ)
- Proposed New Access (Temporary/Permanent)
- Existing Access Upgrade

Wildcat Survey Result (WC)

- Potential Resting Site

Scale 1:2,500,000

Reproduced by permission of Ordnance Survey. Crown copyright and database right 2025 all rights reserved. Ordnance Survey Licence number AC0000813445. SSSEN Transmission take no responsibility for the release or accuracy of latest version Basemaps from Ordnance Survey

Project: Beauly to Blackhillock to New Deer to Peterhead 400 kV OHL Project

Title: Figure: 8.1.6 – Other Protected and Notable Species Survey Results
Page 17 of 18

Drawn by: MAL **Date:** 01/10/2025

Drawing: B2P-WSP-DA-70092380-084