


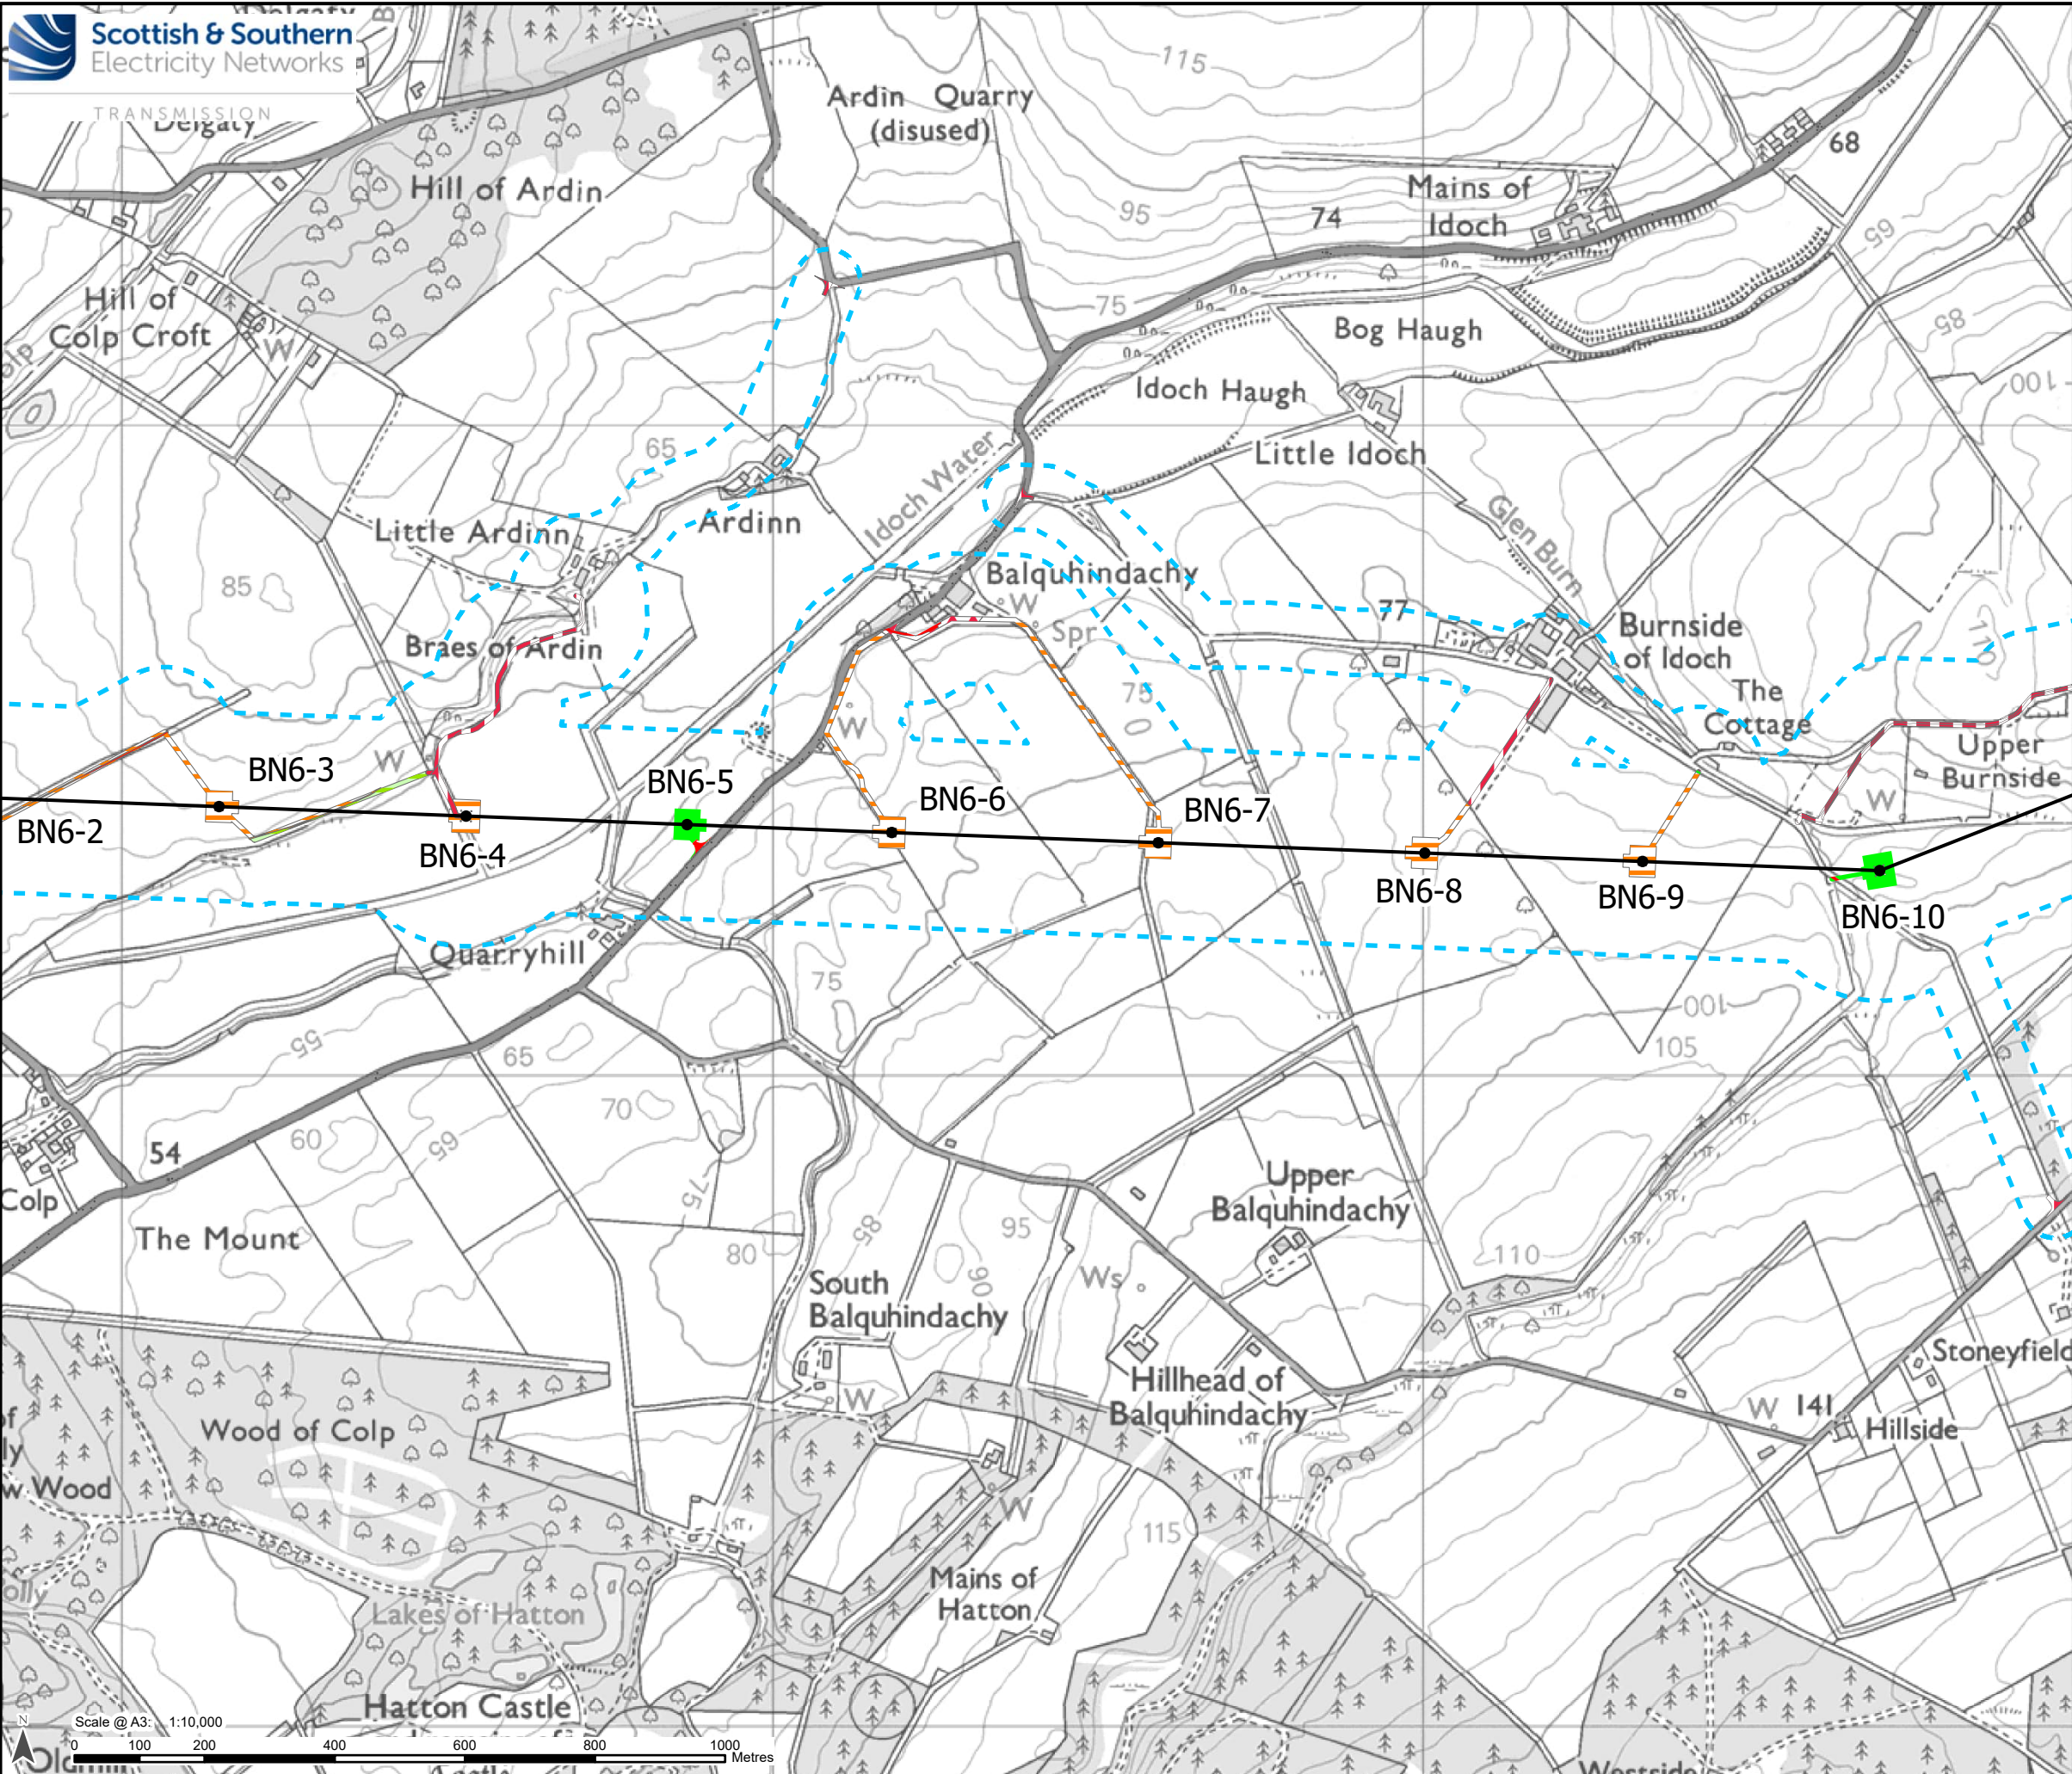

Legend

Limit of Deviation

Development for which Section 37 Consent is Sought

Proposed OHL Alignment - 400 kV

Proposed Tower - 400 kV

Area-based Post Development Habitats

c1 - arable and horticulture

c1c - cereal crops

g3c - other neutral grassland


g4 - modified grassland

u1b - developed land, sealed surface

u1d - suburban mosaic of developed/natural surfaces

u1e - built linear features

Note:
Habitats below crane pads which can recover within two years of impact are not included in this figure.

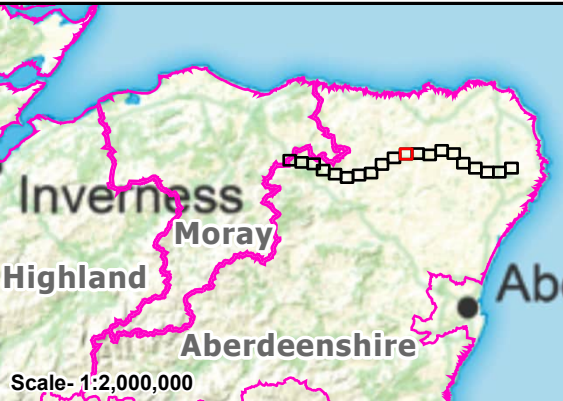

Reproduced by permission of Ordnance Survey on behalf of HMSO.
Crown copyright and database right 2025 all rights reserved.
Ordnance Survey Licence number AC0000813445.
SSEN Transmission take no responsibility for the release or accuracy of latest version Basemaps from Ordnance Survey

Project: Beauly to Blackhillock to New Deer to Peterhead 400 kV OHL Project

Title: Figure 8.3.6 - Aberdeenshire Council Area Post Development Habitats (Technical Appendix 8.3 - BNG) Page 11 of 20

Drawn by: SH Date: 09/09/2025

Drawing: B2P-WSP-DA-70092380-167

TRANSMISSION

Scale @ A3: 1:10,000
0 100 200 400 600 800 1000 Metres

Legend

Limit of Deviation

Development for which Section 37
Consent is Sought

Proposed OHL Alignment - 400 kV

Proposed Tower - 400 kV

Area-based Post Development Habitats

c1c - cereal crops

g1c/g4/h3h


g3c - other neutral grassland

g4 - modified grassland

u1b - developed land, sealed surface

u1e - built linear features

Note:
Habitats below crane pads which can recover within two years of
impact are not included in this figure.

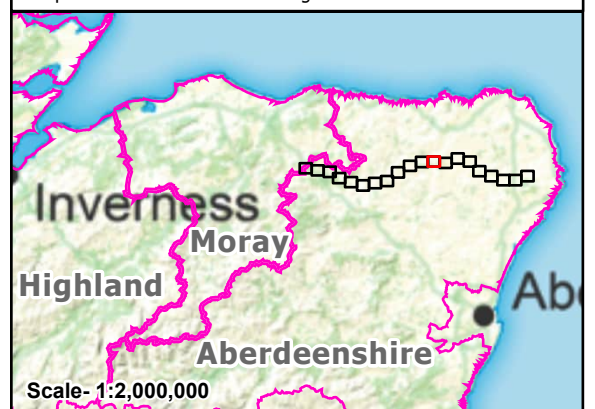


Reproduced by permission of Ordnance Survey on behalf of HMSO.
Crown copyright and database right 2025 all rights reserved.
Ordnance Survey Licence number AC0000813445.
SSEN Transmission take no responsibility for the release or accuracy of latest
version Basemaps from Ordnance Survey

Project: Beauly to Blackhillock to New Deer to
Peterhead 400 kV OHL Project

Title: Figure 8.3.6 - Aberdeenshire Council Area
Post Development Habitats
(Technical Appendix 8.3 - BNG)
Page 12 of 20

Drawn by: SH Date: 09/09/2025

Drawing: B2P-WSP-DA-70092380-167

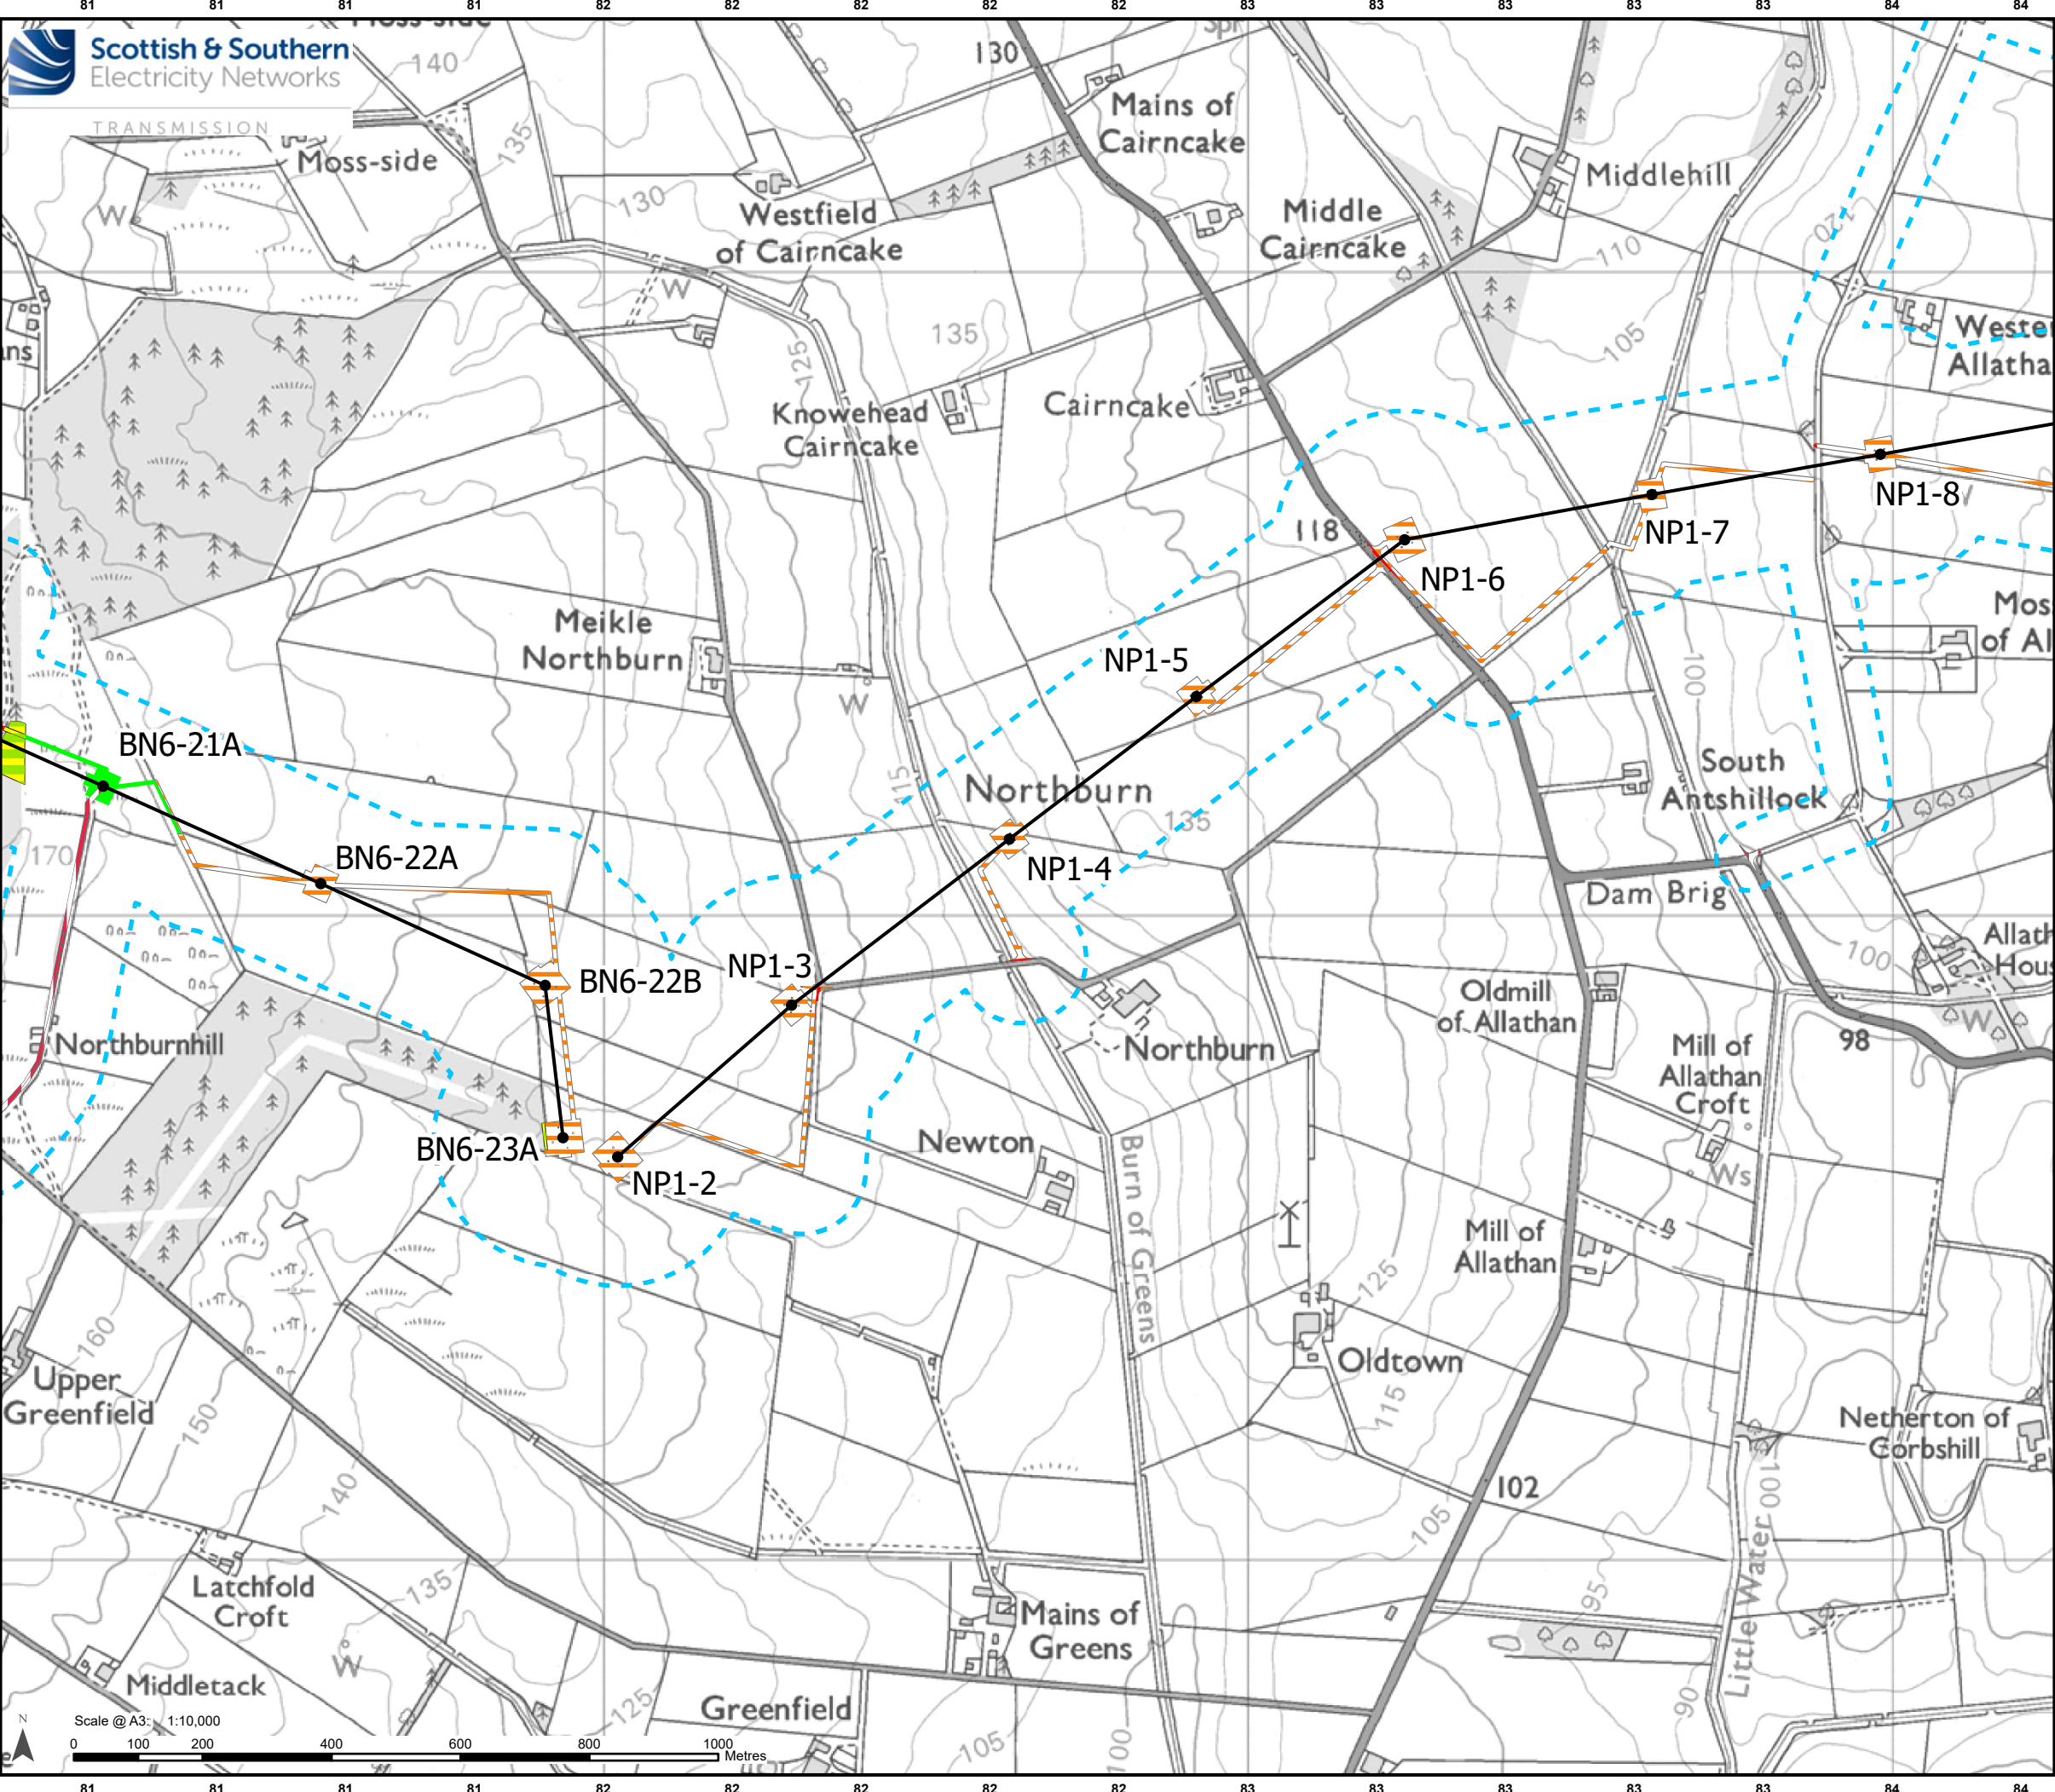

Legend

Limit of Deviation

Development for which Section 37 Consent is Sought

Proposed OHL Alignment - 400 kV

Proposed Tower - 400 kV

Area-based Post Development Habitats

c1 - arable and horticulture

c1c - cereal crops

g1c/g4/h3h

g4 - modified grassland

u1b - developed land, sealed surface

u1e - built linear features

Note:
Habitats below crane pads which can recover within two years of impact are not included in this figure.

Scale- 1:2,000,000


Reproduced by permission of Ordnance Survey on behalf of HMSO.
Crown copyright and database right 2025 all rights reserved.
Ordnance Survey Licence number AC0000813445.
SSEN Transmission take no responsibility for the release or accuracy of latest version Basemaps from Ordnance Survey

Project: Beauly to Blackhillock to New Deer to Peterhead 400 kV OHL Project

Title: Figure 8.3.6 - Aberdeenshire Council Area Post Development Habitats (Technical Appendix 8.3 - BNG) Page 13 of 20

Drawn by: SH Date: 09/09/2025


Drawing: B2P-WSP-DA-70092380-167

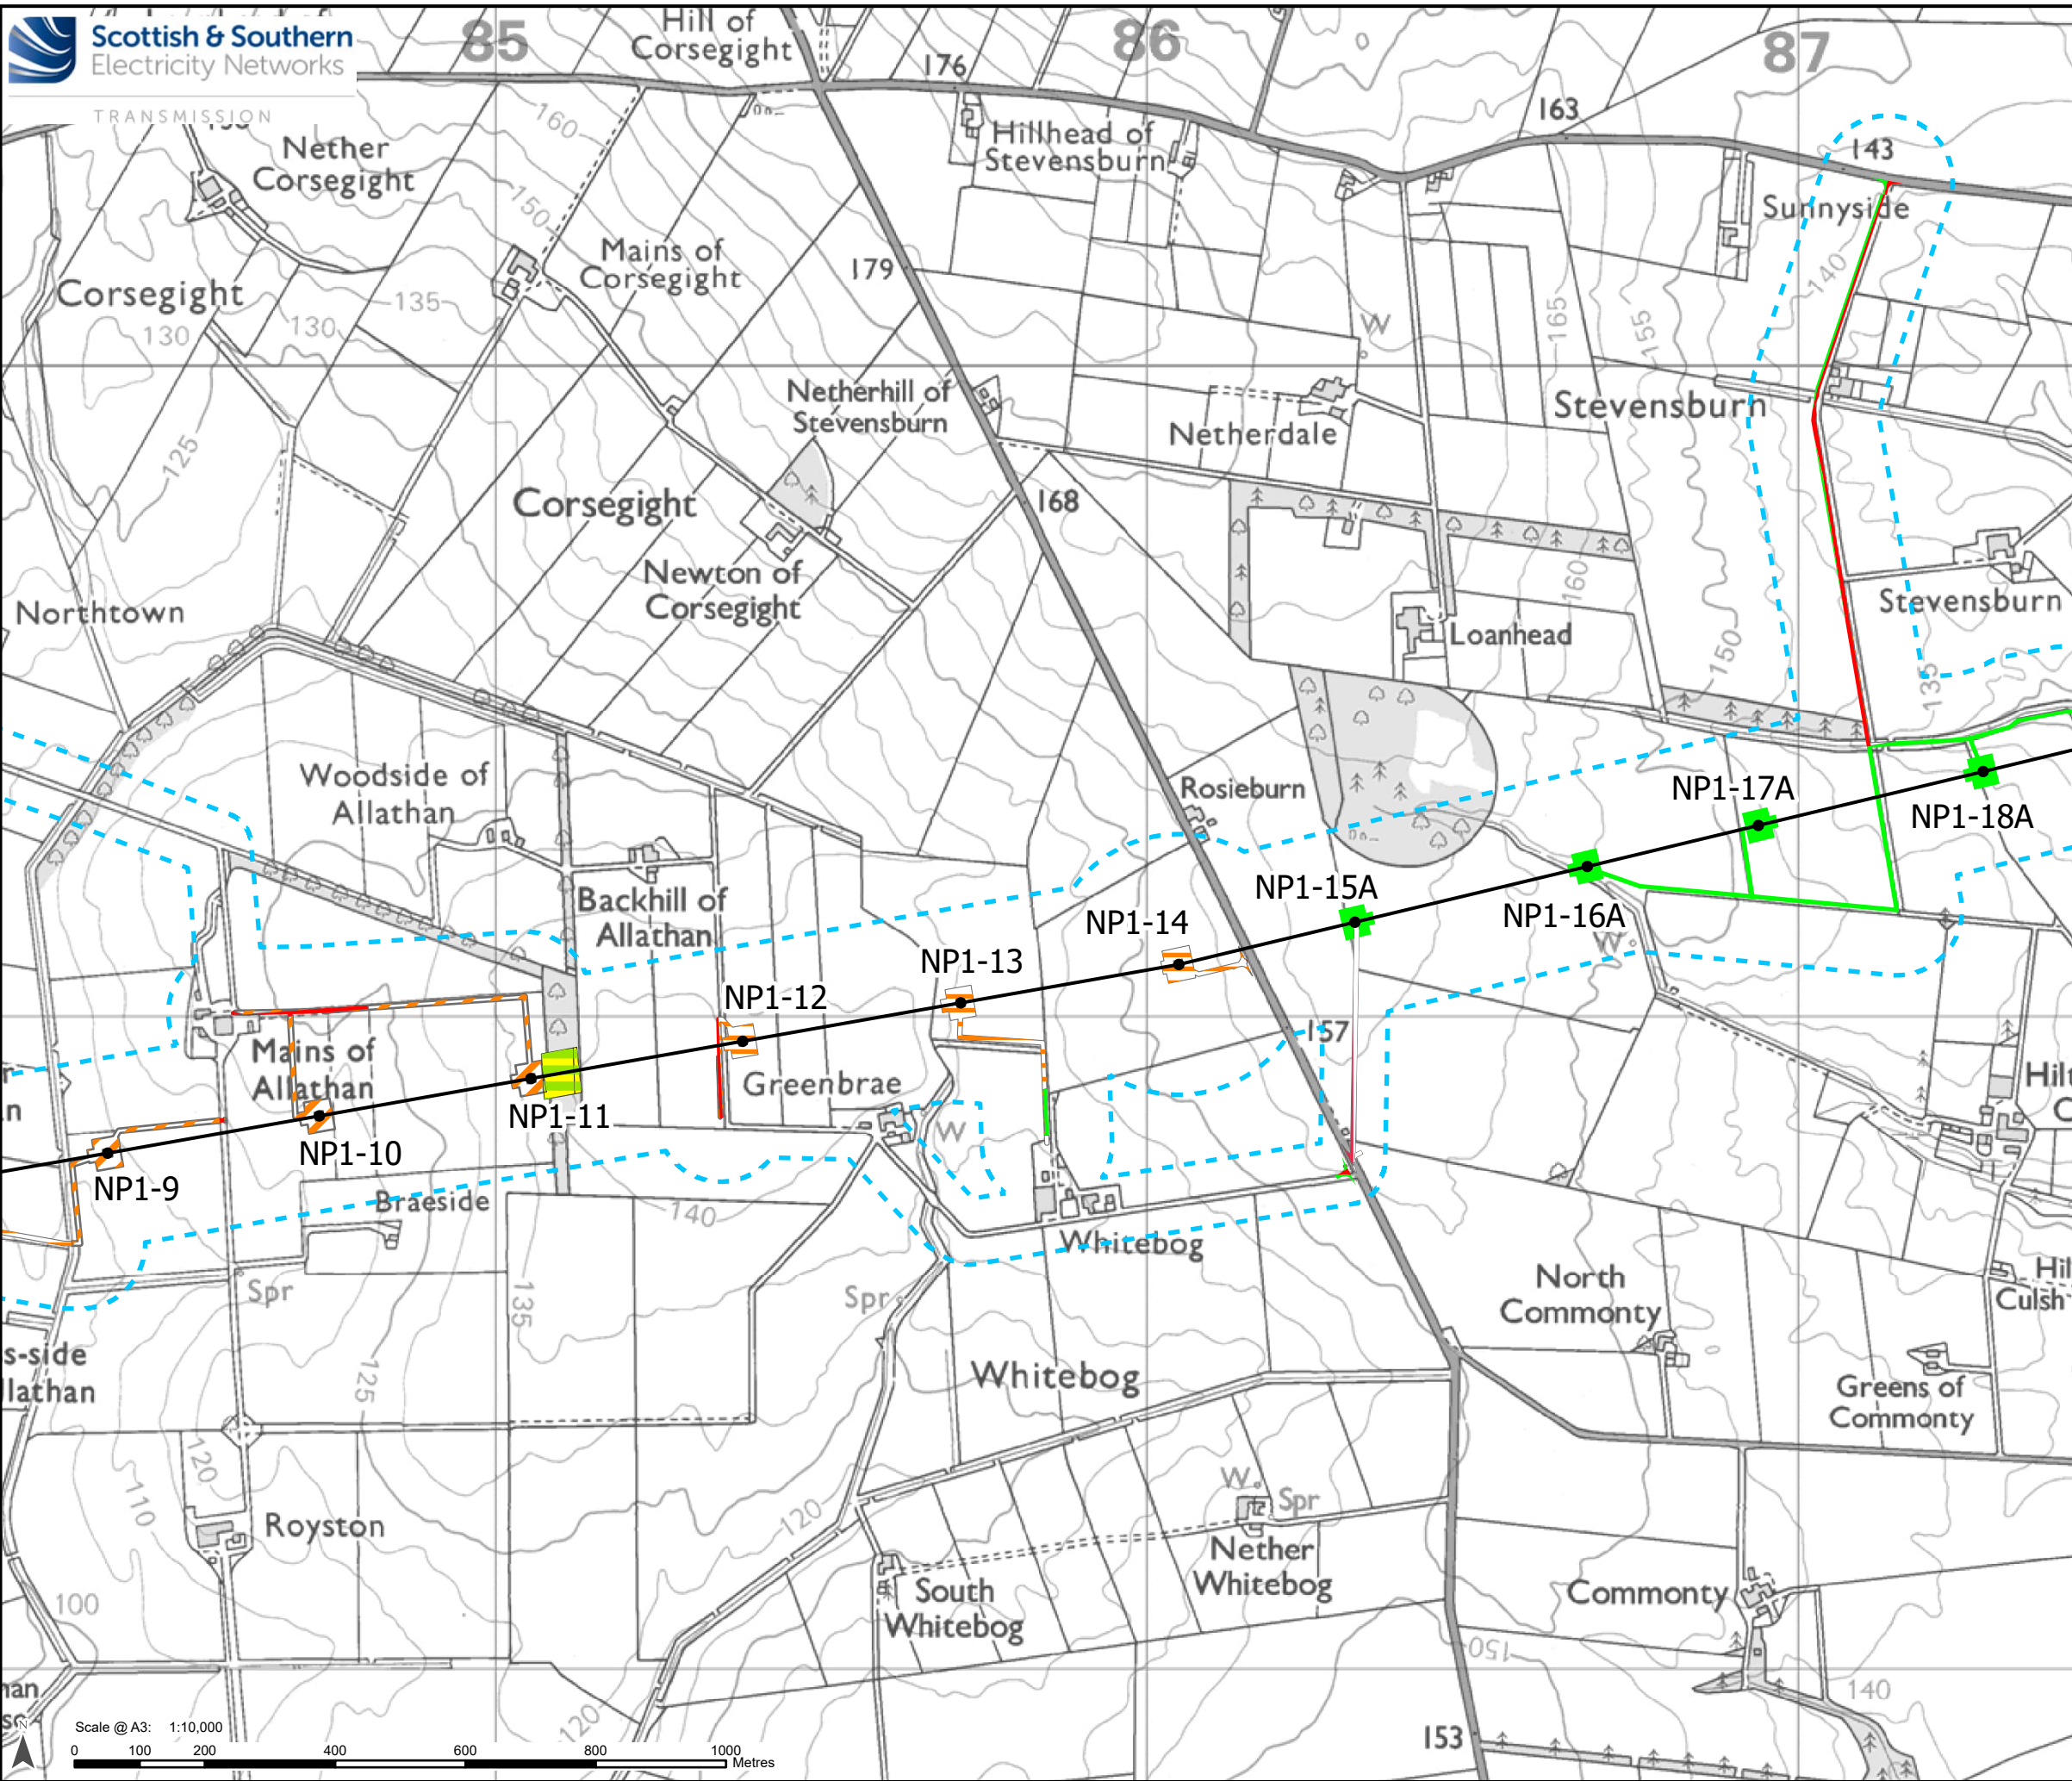

Legend

- Limit of Deviation
- Development for which Section 37 Consent is Sought**
- Proposed OHL Alignment - 400 kV
 - Proposed Tower - 400 kV
- Area-based Post Development Habitats**
- c1 - arable and horticulture
 - c1c - cereal crops
 - g1c/g4/h3h
 - g4 - modified grassland
 - r2 - rivers and lakes
 - u1b - developed land, sealed surface
 - u1d - suburban mosaic of developed/natural surfaces
 - u1e - built linear features

Note:
Habitats below crane pads which can recover within two years of impact are not included in this figure.

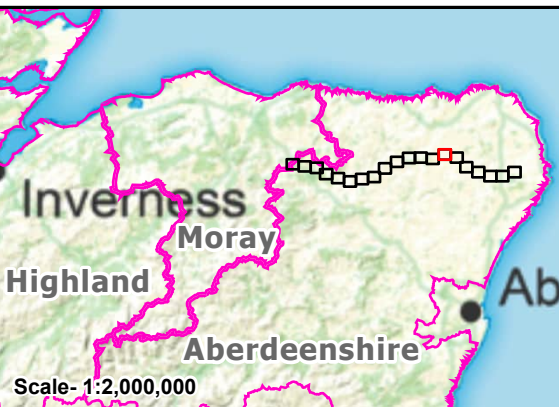


Reproduced by permission of Ordnance Survey on behalf of HMSO.
Crown copyright and database right 2025 all rights reserved.
Ordnance Survey Licence number AC0000813445.
SSEN Transmission take no responsibility for the release or accuracy of latest version Basemaps from Ordnance Survey


Project: Beauly to Blackhillock to New Deer to Peterhead 400 kV OHL Project

Title: Figure 8.3.6 - Aberdeenshire Council Area Post Development Habitats (Technical Appendix 8.3 - BNG) Page 14 of 20

Drawn by: SH Date: 09/09/2025

Drawing: B2P-WSP-DA-70092380-167

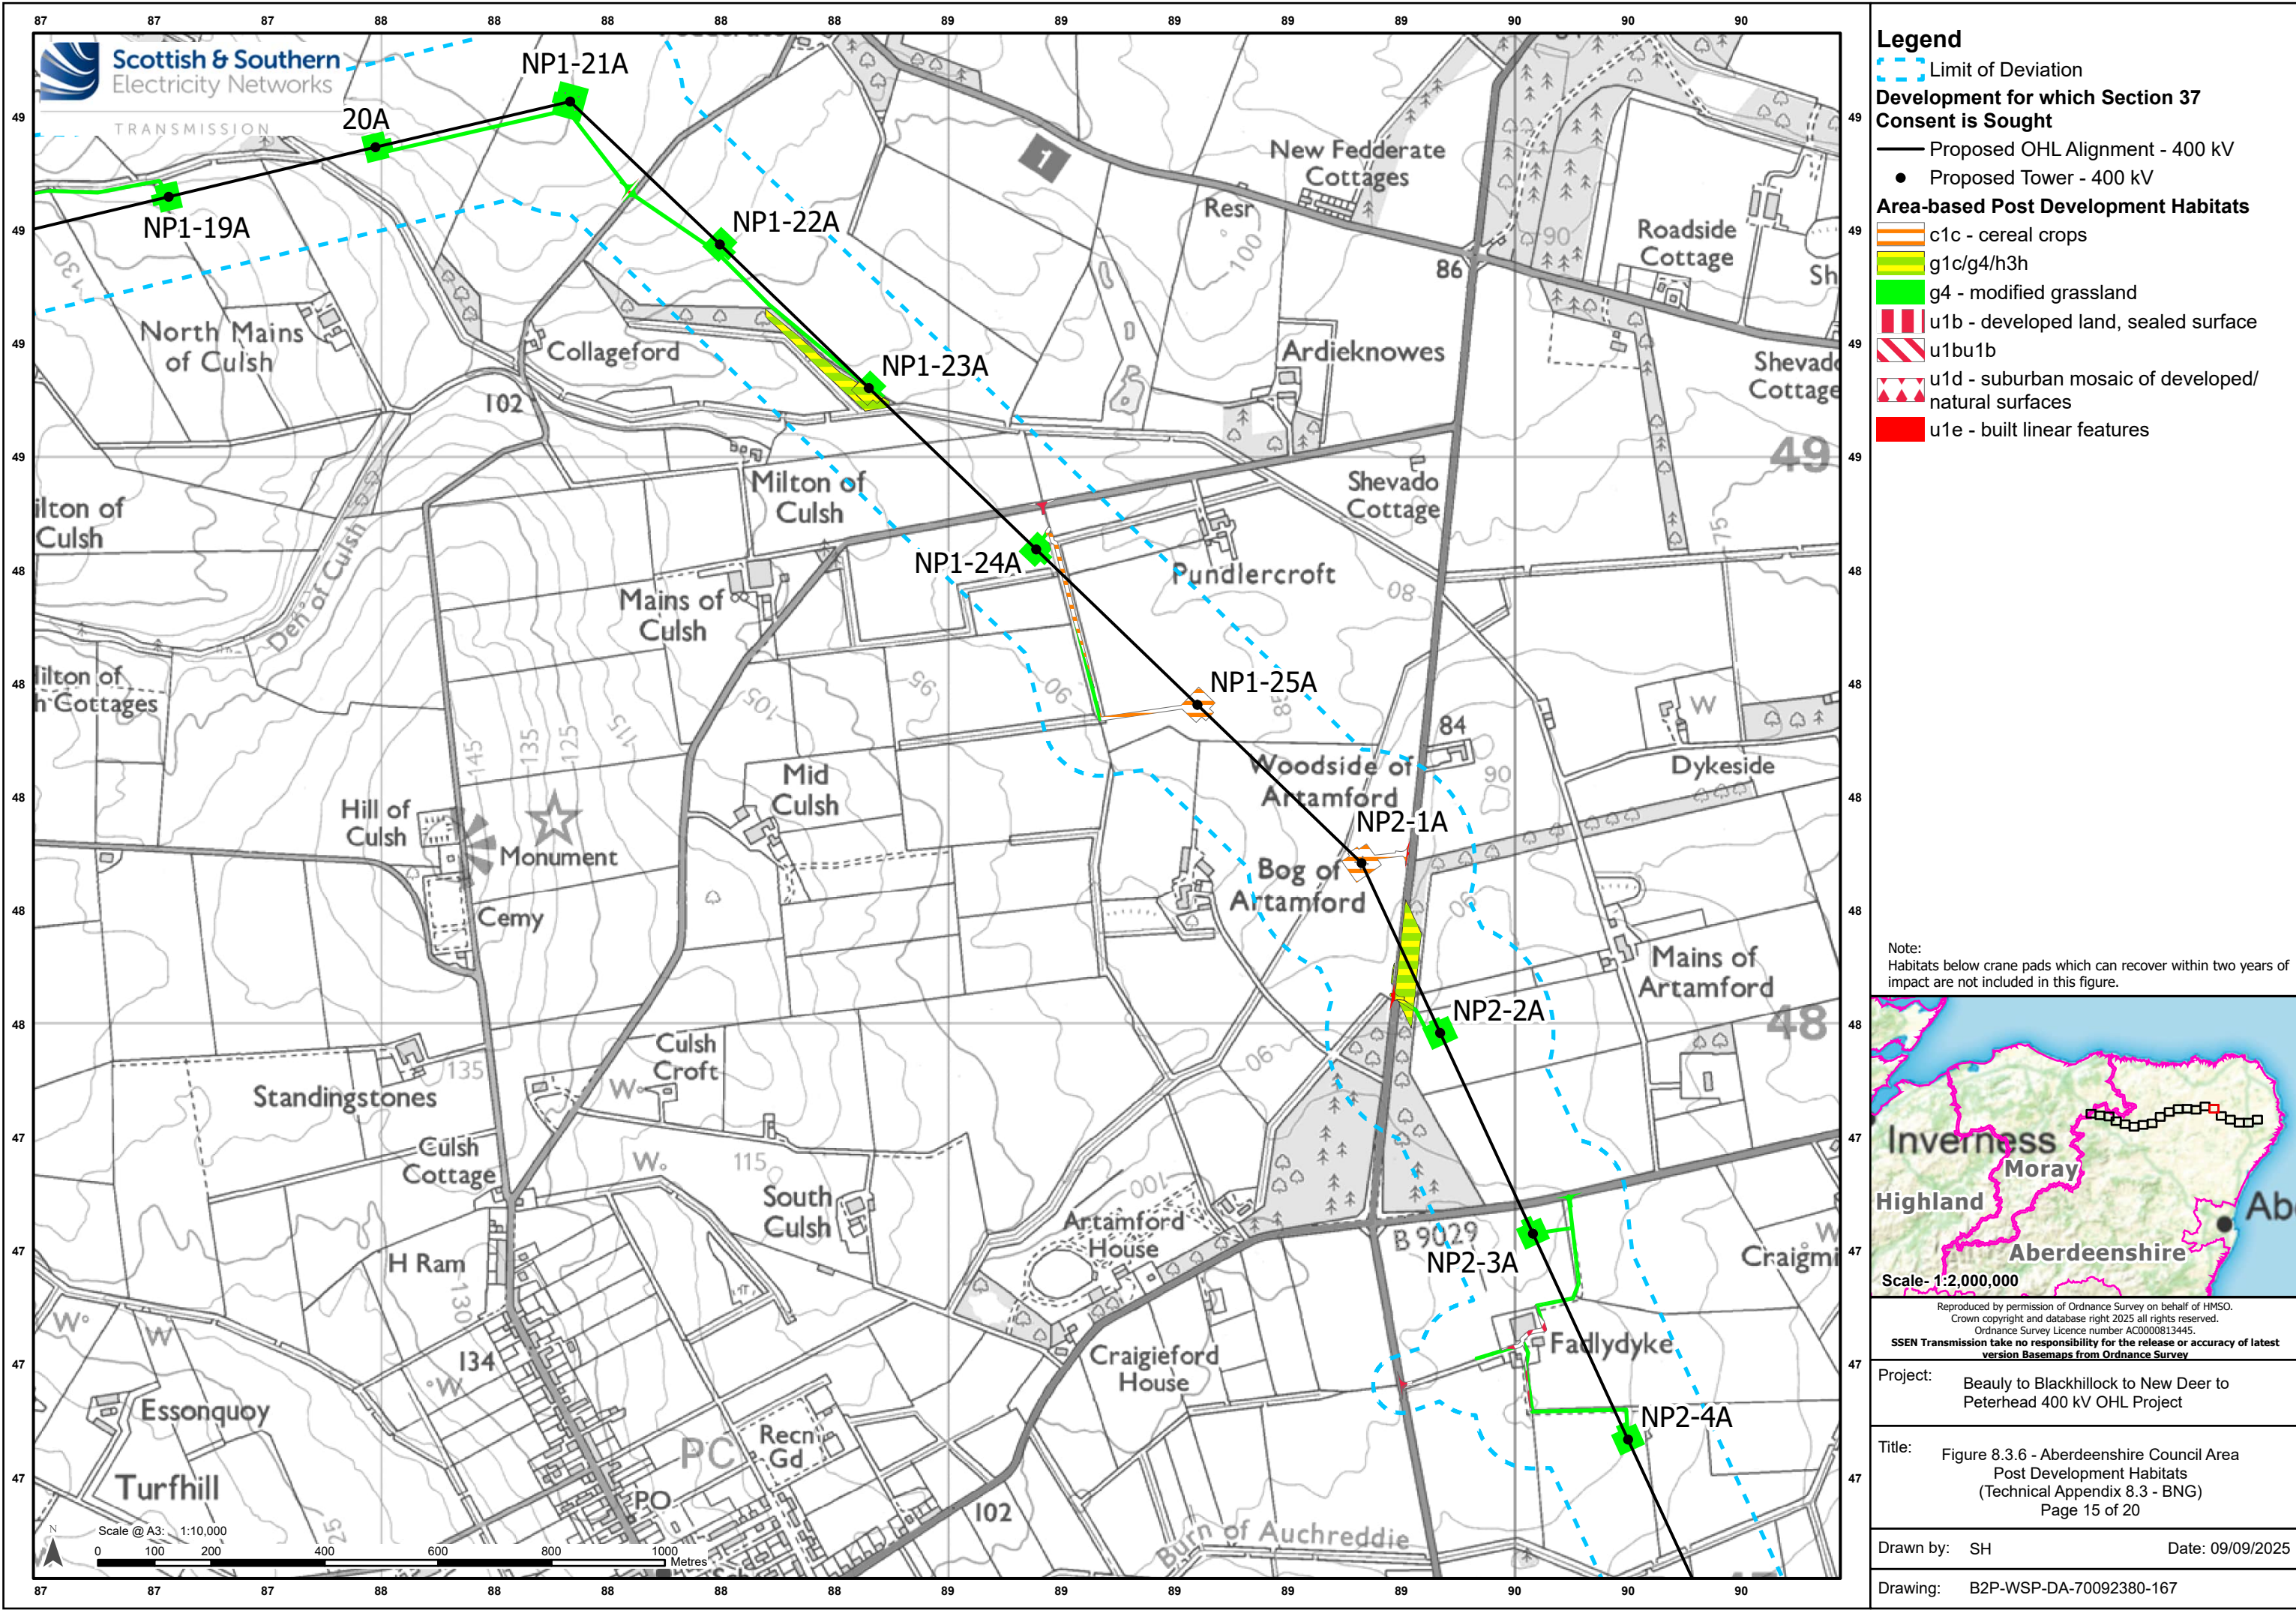

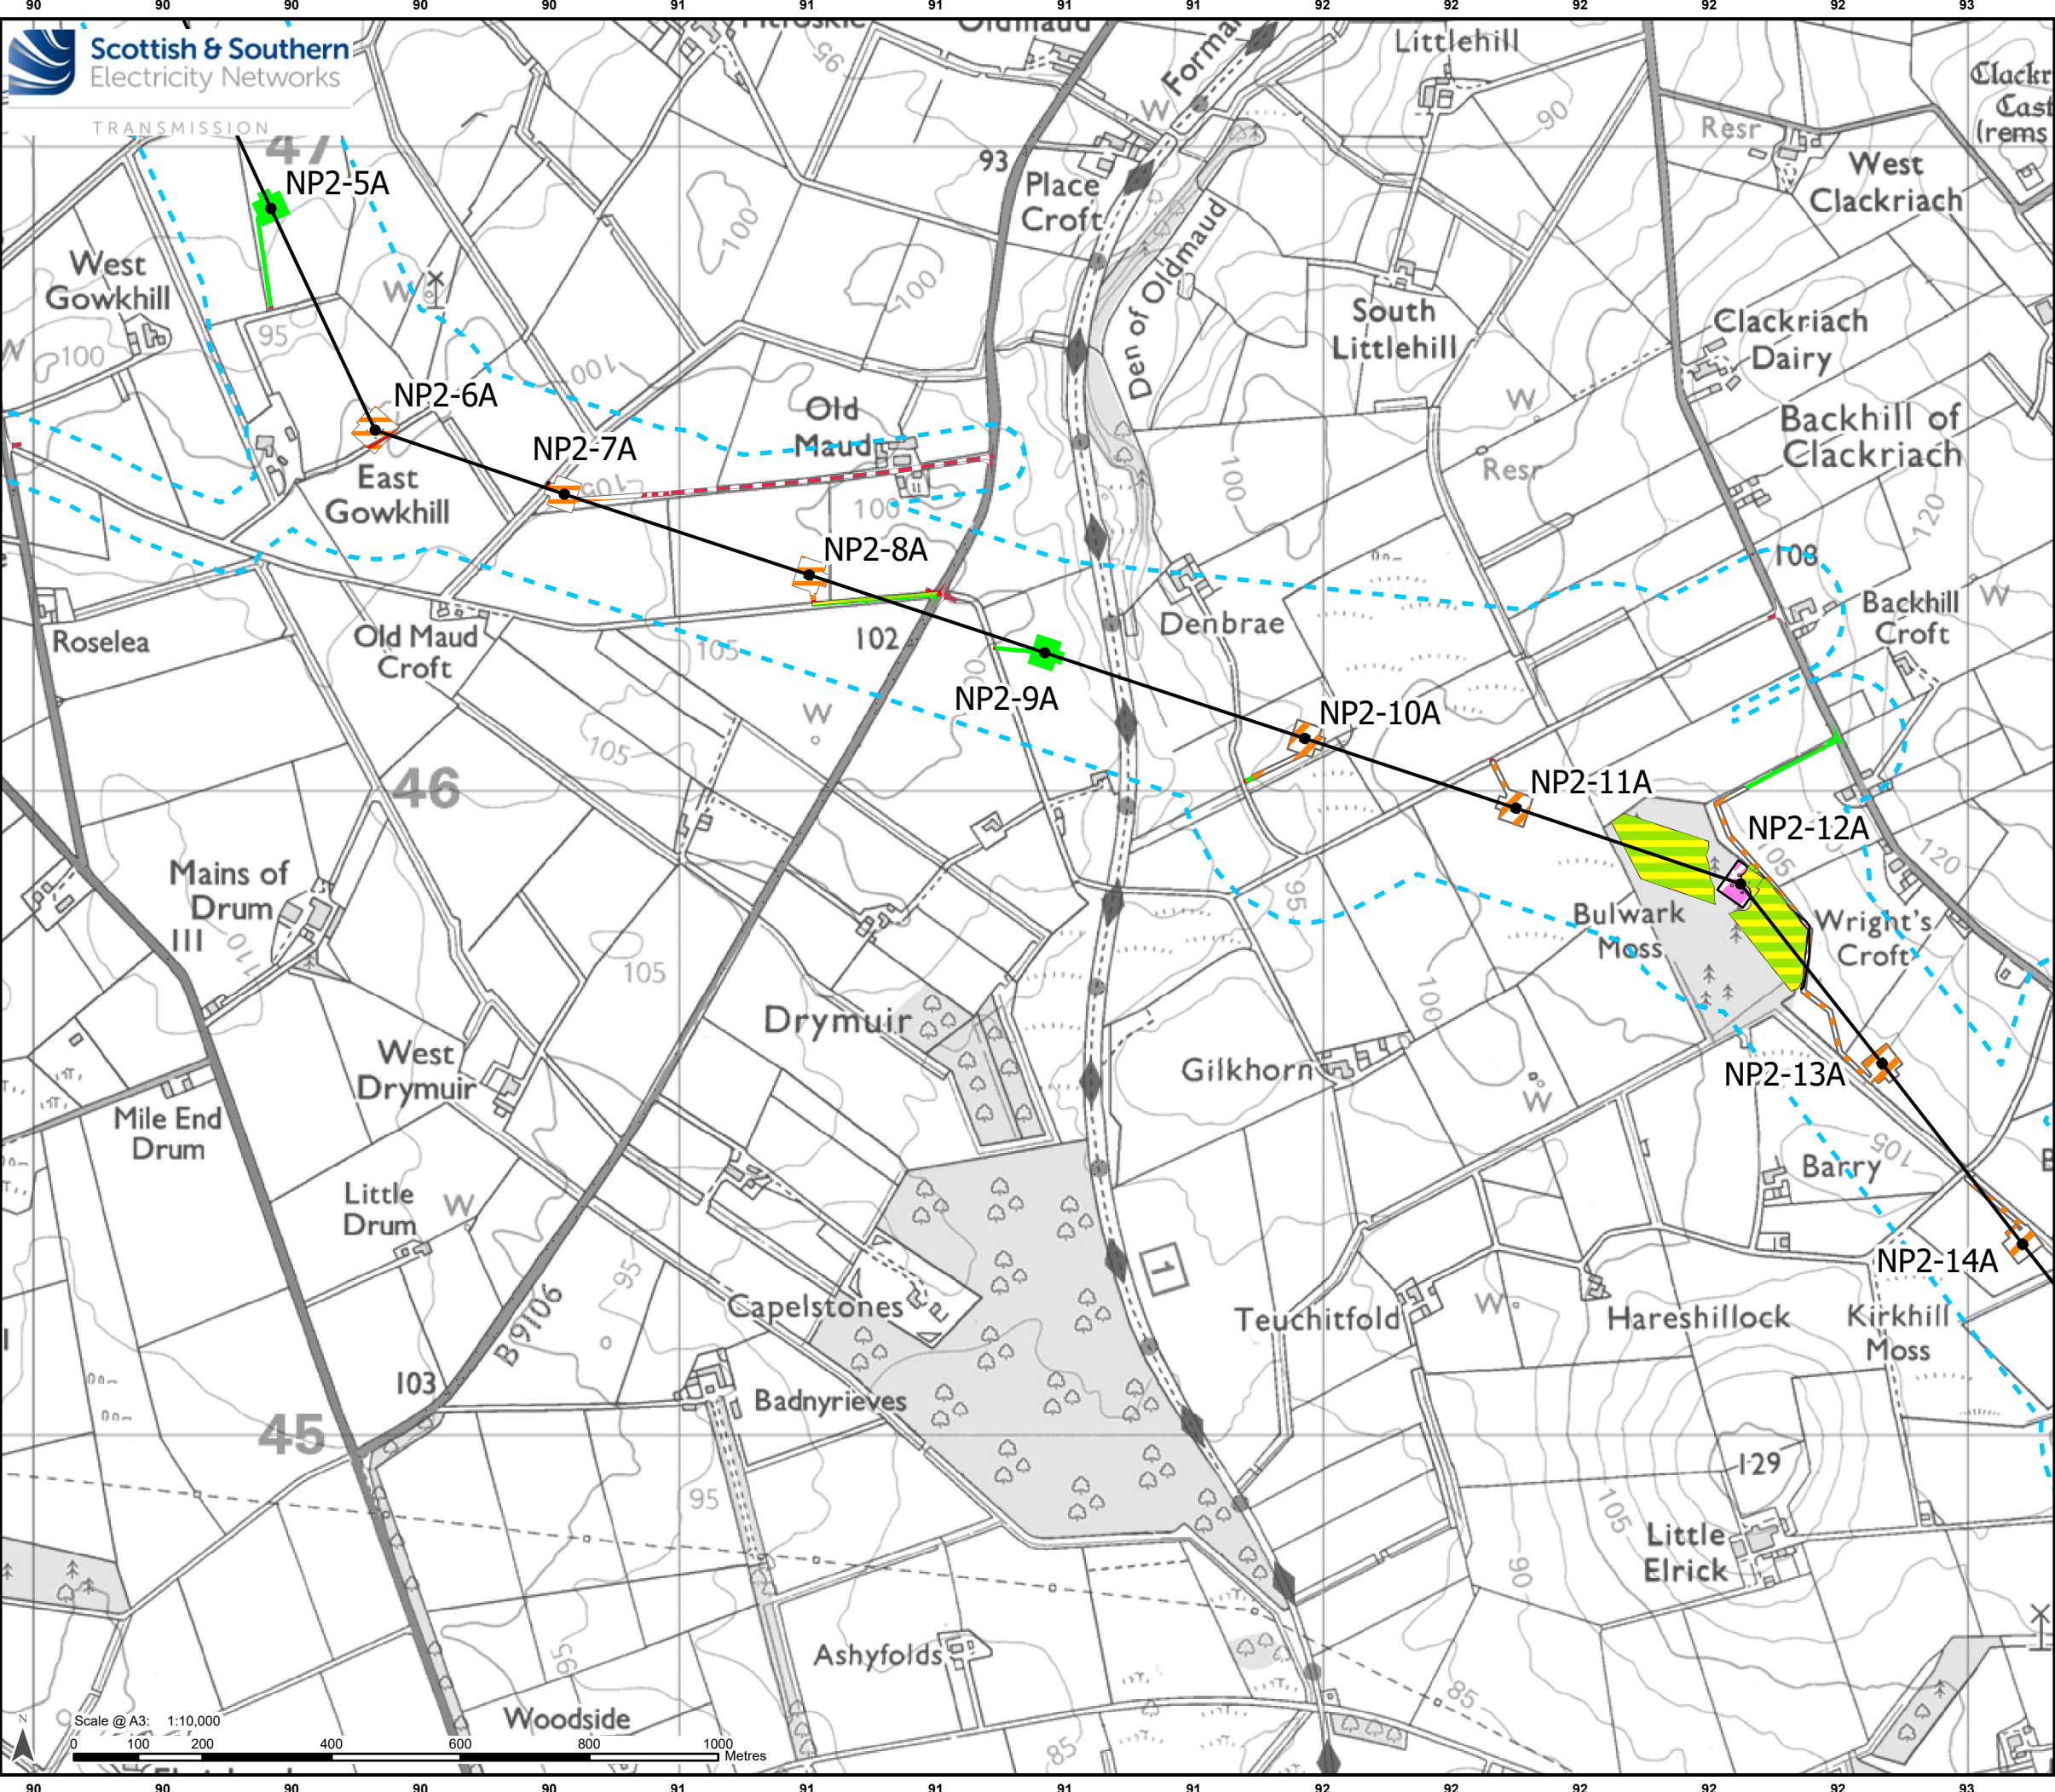

Legend

Limit of Deviation

Development for which Section 37 Consent is Sought

Proposed OHL Alignment - 400 kV

Proposed Tower - 400 kV

Area-based Post Development Habitats

c1 - arable and horticulture

c1c - cereal crops

f2f - other swamps

g1c/g4/h3h

g4 - modified grassland

h3e - gorse scrub

u1b - developed land, sealed surface

u1b5 - buildings

u1bu1b

u1c - artificial unvegetated unsealed surface

u1e - built linear features

Note:
Habitats below crane pads which can recover within two years of impact are not included in this figure.

Scale- 1:2,000,000


Reproduced by permission of Ordnance Survey on behalf of HMSO.
Crown copyright and database right 2025 all rights reserved.
Ordnance Survey Licence number AC0000813445.
SSEN Transmission take no responsibility for the release or accuracy of latest version Basemaps from Ordnance Survey

Project: Beauly to Blackhillock to New Deer to Peterhead 400 kV OHL Project

Title: Figure 8.3.6 - Aberdeenshire Council Area Post Development Habitats (Technical Appendix 8.3 - BNG) Page 16 of 20

Drawn by: SH Date: 09/09/2025

Drawing: B2P-WSP-DA-70092380-167

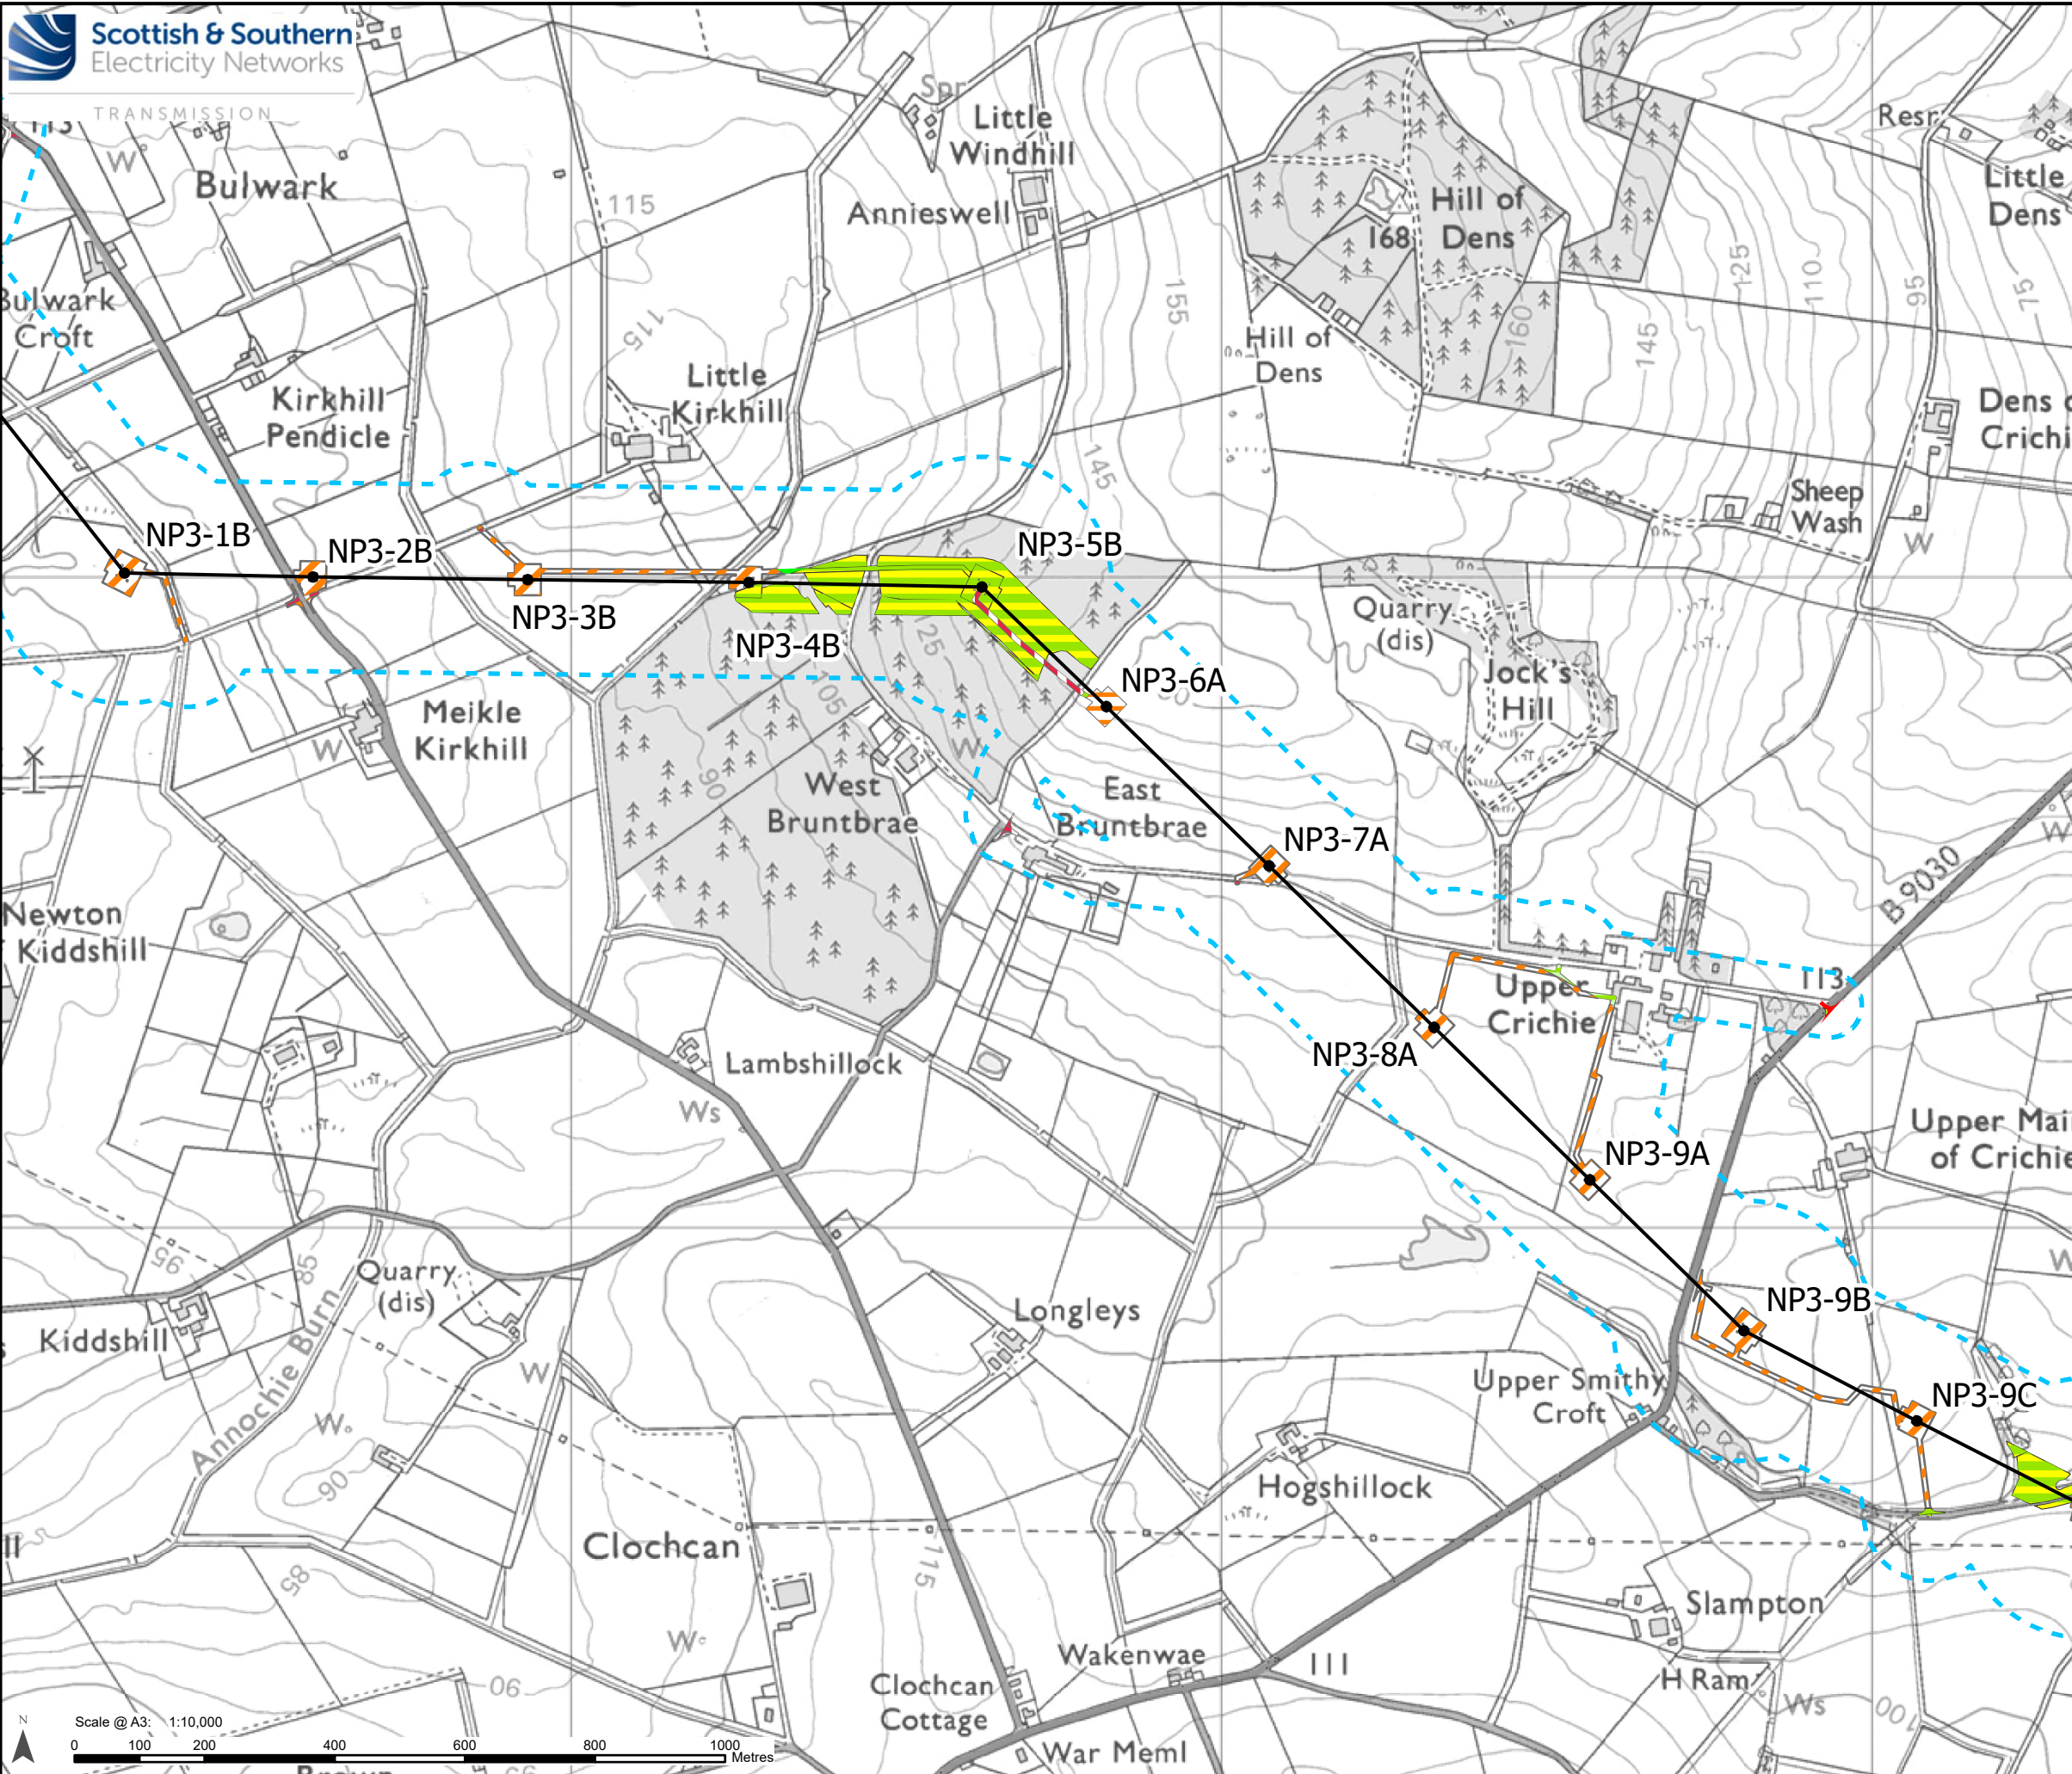

Legend

Limit of Deviation


Development for which Section 37 Consent is Sought

- Proposed OHL Alignment - 400 kV
- Proposed Tower - 400 kV

Area-based Post Development Habitats

- c1 - arable and horticulture
- c1c - cereal crops
- g1c/g4/h3h
- g3c - other neutral grassland
- g4 - modified grassland
- u1b - developed land, sealed surface
- u1e - built linear features

Note:
Habitats below crane pads which can recover within two years of impact are not included in this figure.

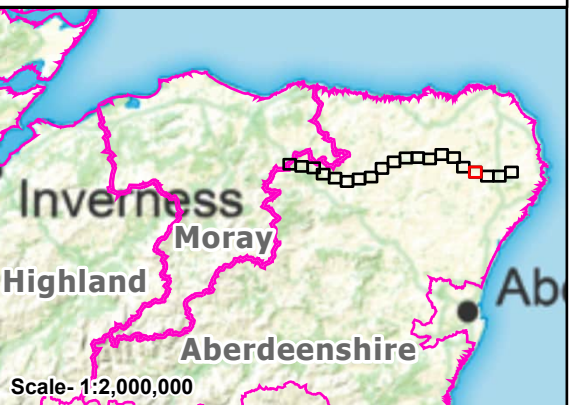


Reproduced by permission of Ordnance Survey on behalf of HMSO.
Crown copyright and database right 2025 all rights reserved.
Ordnance Survey Licence number AC0000813445.
SSEN Transmission take no responsibility for the release or accuracy of latest version Basemaps from Ordnance Survey

Project: Beauly to Blackhillock to New Deer to Peterhead 400 kV OHL Project

Title: Figure 8.3.6 - Aberdeenshire Council Area Post Development Habitats (Technical Appendix 8.3 - BNG) Page 17 of 20

Drawn by: SH Date: 09/09/2025

Drawing: B2P-WSP-DA-70092380-167

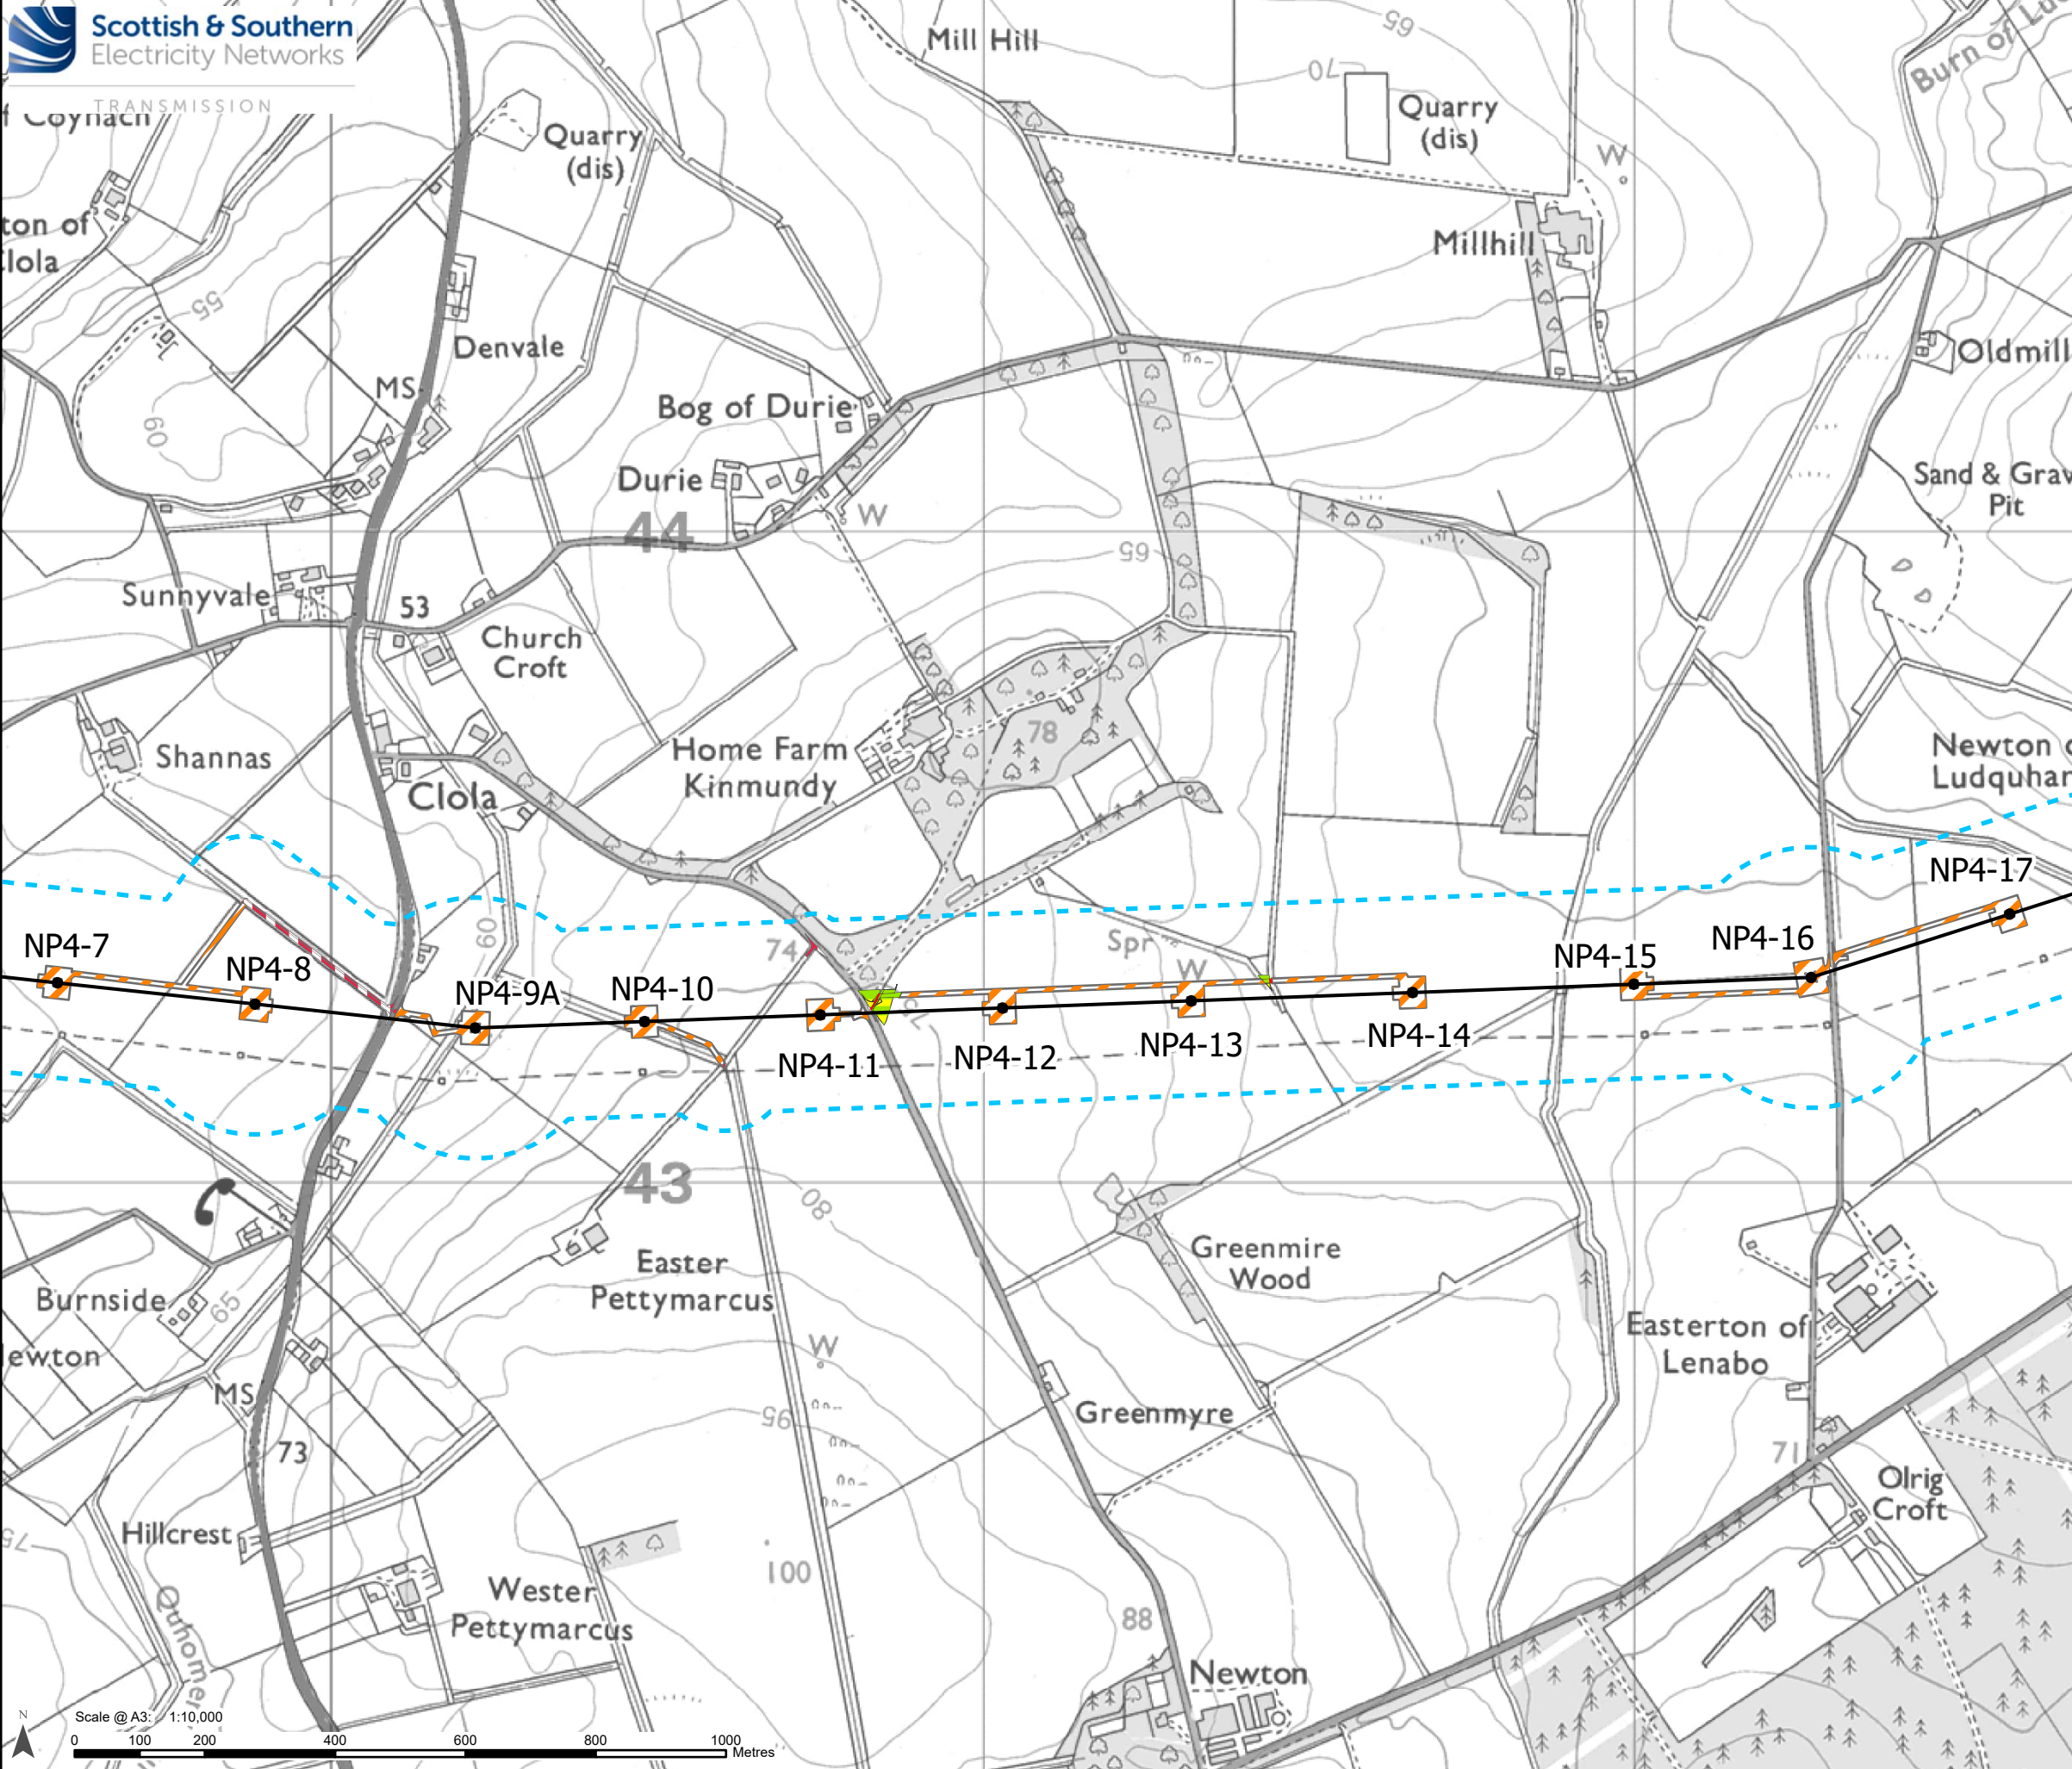

Legend

Limit of Deviation

**Development for which Section 37
Consent is Sought**

Proposed OHL Alignment - 400 kV

Proposed Tower - 400 kV

Area-based Post Development Habitats

c1 - arable and horticulture


g1c/g4/h3h

u1b - developed land, sealed surface

u1bu1b

u1e - built linear features

Note:
Habitats below crane pads which can recover within two years of
impact are not included in this figure.

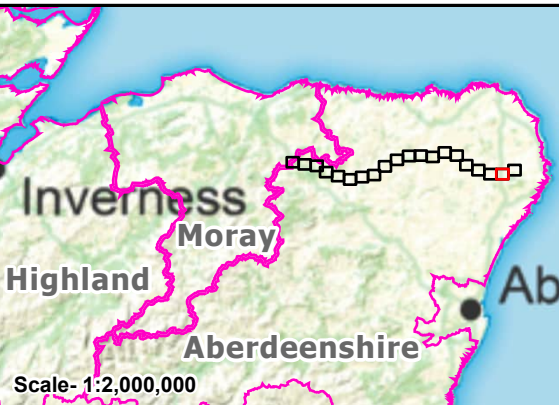

Reproduced by permission of Ordnance Survey on behalf of HMSO.
Crown copyright and database right 2025 all rights reserved.
Ordnance Survey Licence number AC0000813445.
SSEN Transmission take no responsibility for the release or accuracy of latest
version Basemaps from Ordnance Survey

Project: Beauly to Blackhillock to New Deer to
Peterhead 400 kV OHL Project

Title: Figure 8.3.6 - Aberdeenshire Council Area
Post Development Habitats
(Technical Appendix 8.3 - BNG)
Page 19 of 20

Drawn by: SH Date: 09/09/2025

Drawing: B2P-WSP-DA-70092380-167

