


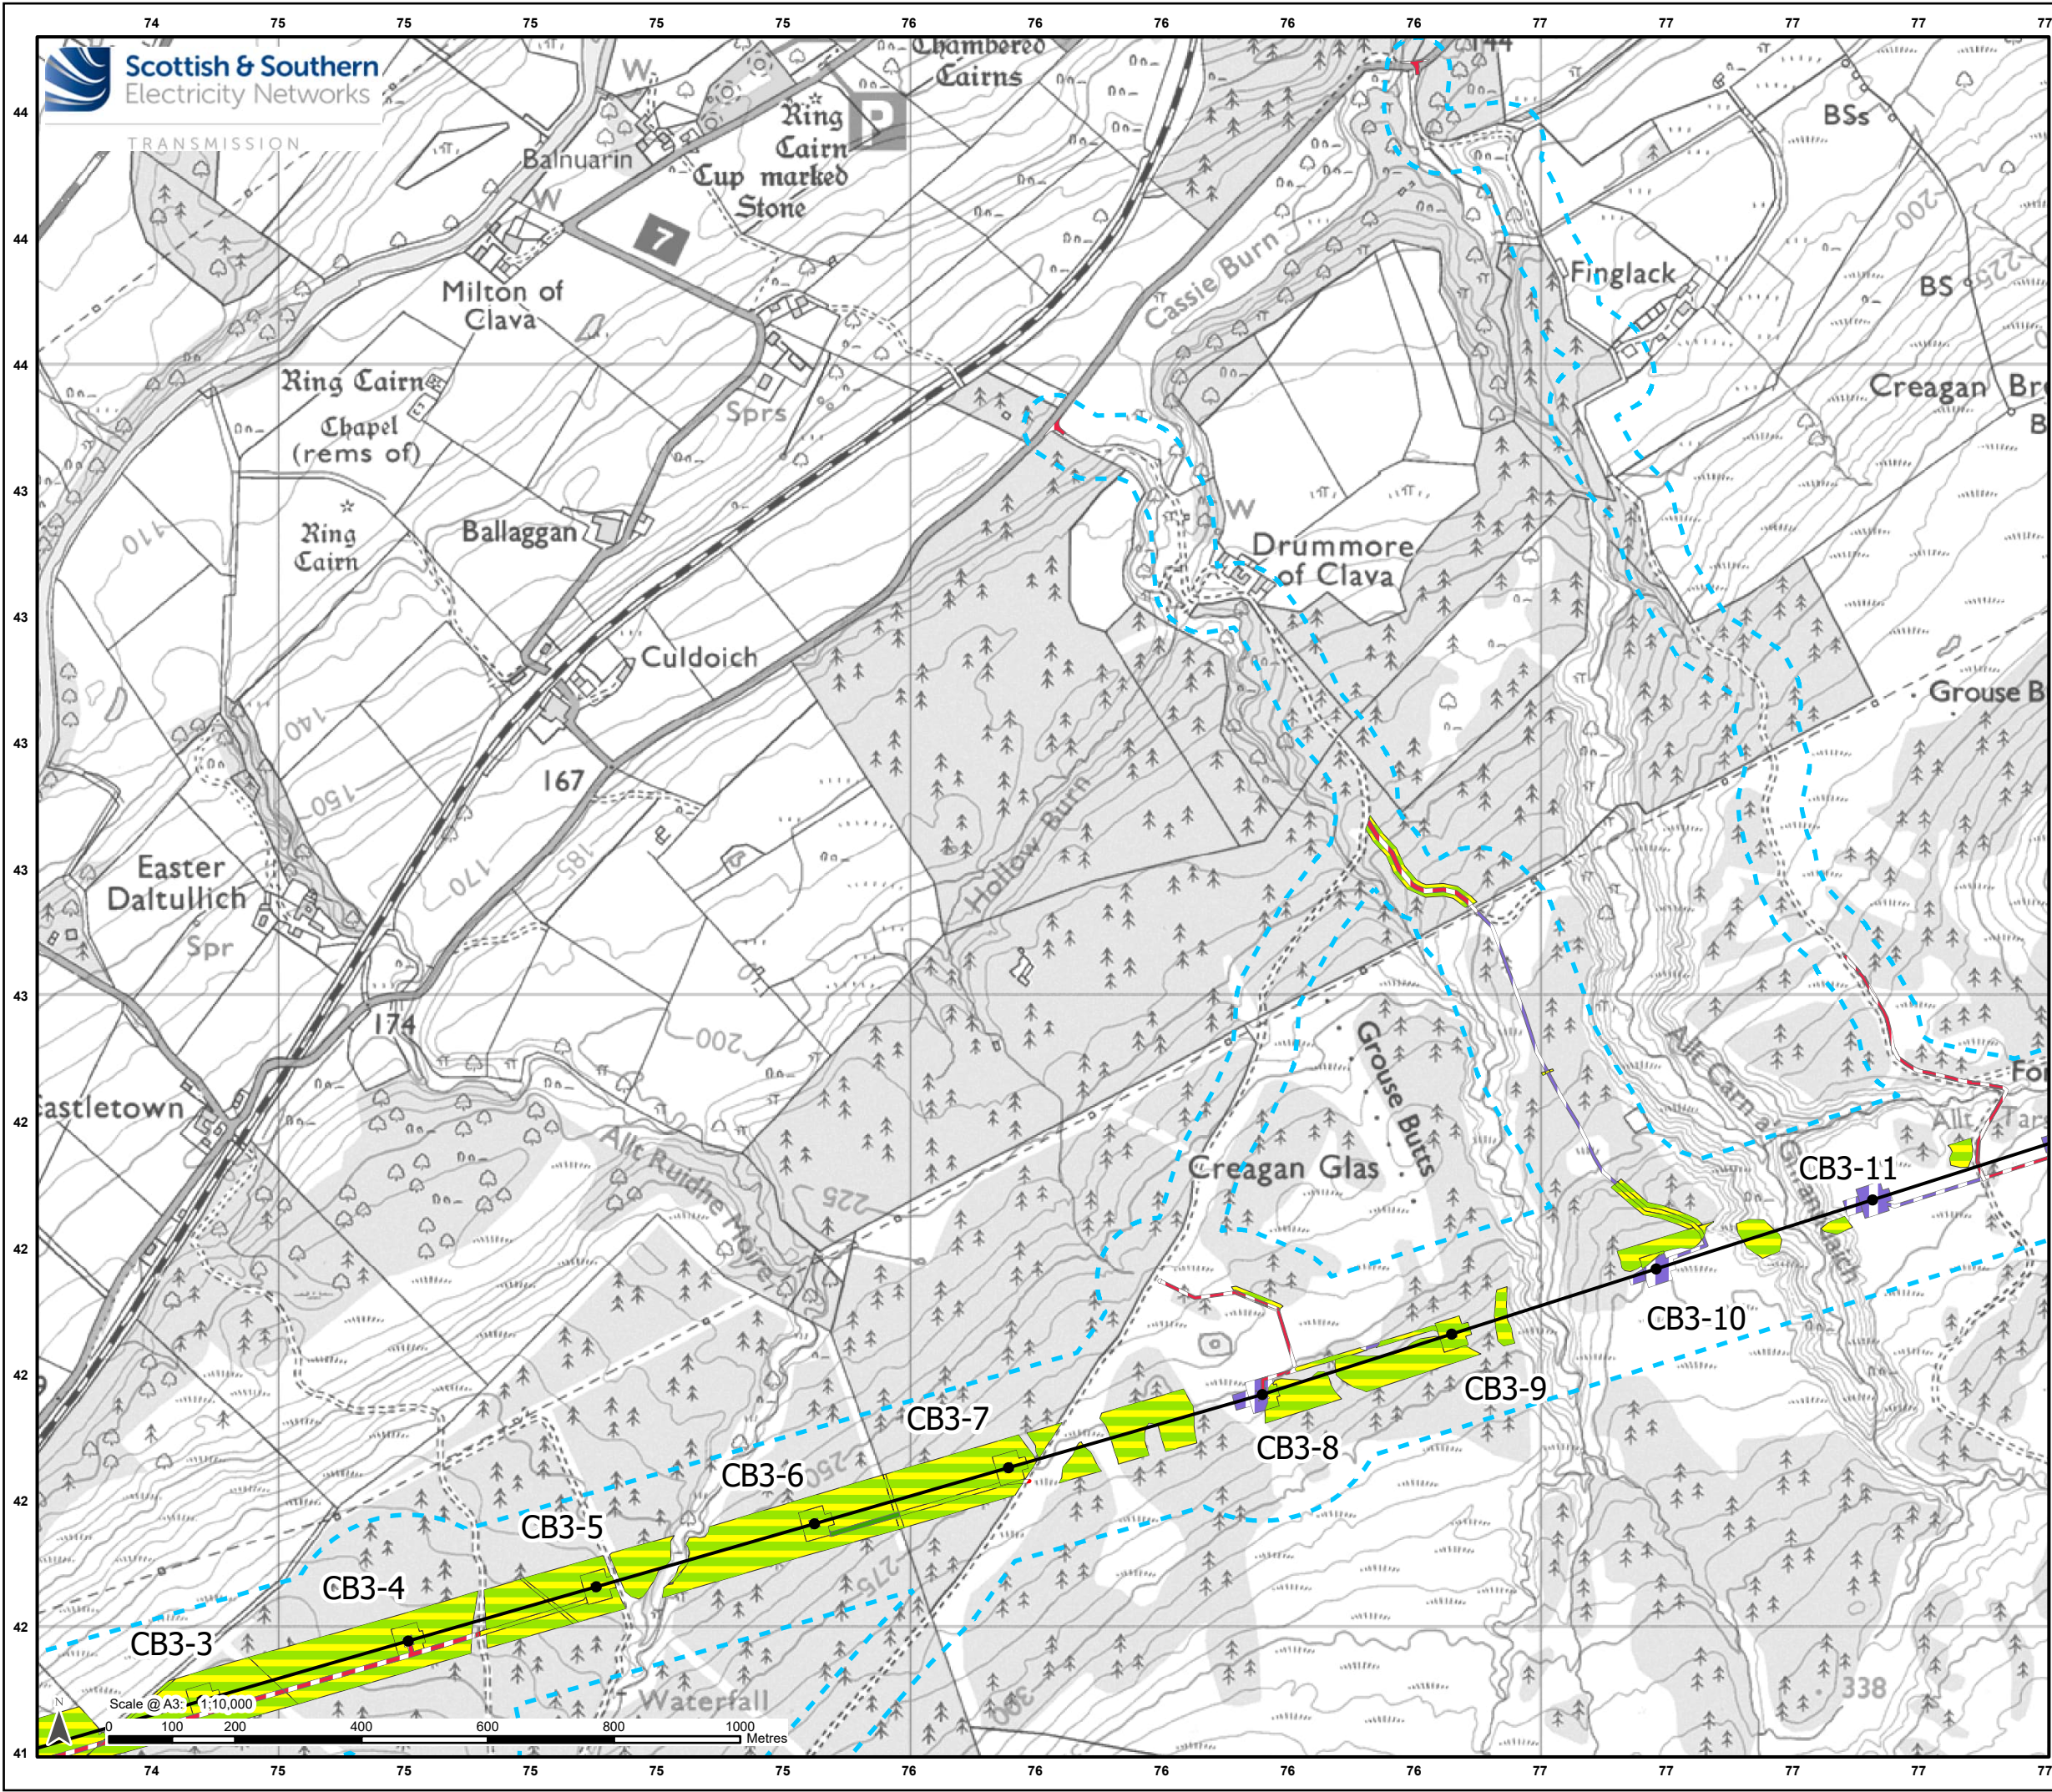

Legend

Limit of Deviation

Development for which Section 37 Consent is Sought

Proposed OHL Alignment - 400 kV

Proposed Tower - 400 kV

Area-based Post Development Habitats

g1c/g4/h3h


g1c/g4/h3hg1c/g4/h3h

h1b - upland heathland


u1b - developed land, sealed surface


u1e - built linear features

Note:
Habitats below crane pads which can recover within two years of impact are not included in this figure.

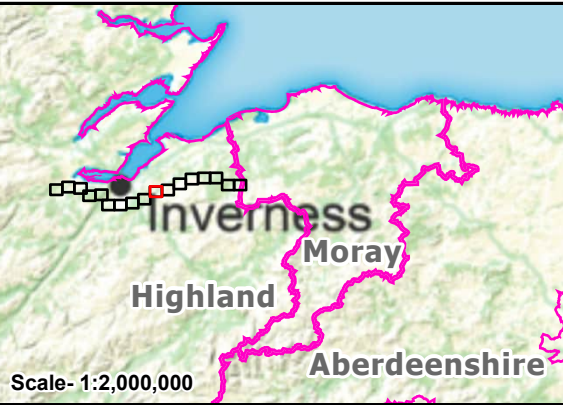

Reproduced by permission of Ordnance Survey. Crown copyright and database right 2025 all rights reserved. Ordnance Survey Licence number AC0000813445. SSEN Transmission take no responsibility for the release or accuracy of latest version Basemaps from Ordnance Survey	
Project:	Beauly to Blackhillock to New Deer to Peterhead 400 kV OHL Project
Title:	Figure 8.3.2 - Highland Council Area Post Development Habitats (Technical Appendix 8.3 - BNG) Page 10 of 17
Drawn by:	SH
Date:	09/09/2025
Drawing:	B2P-WSP-DA-70092380-163

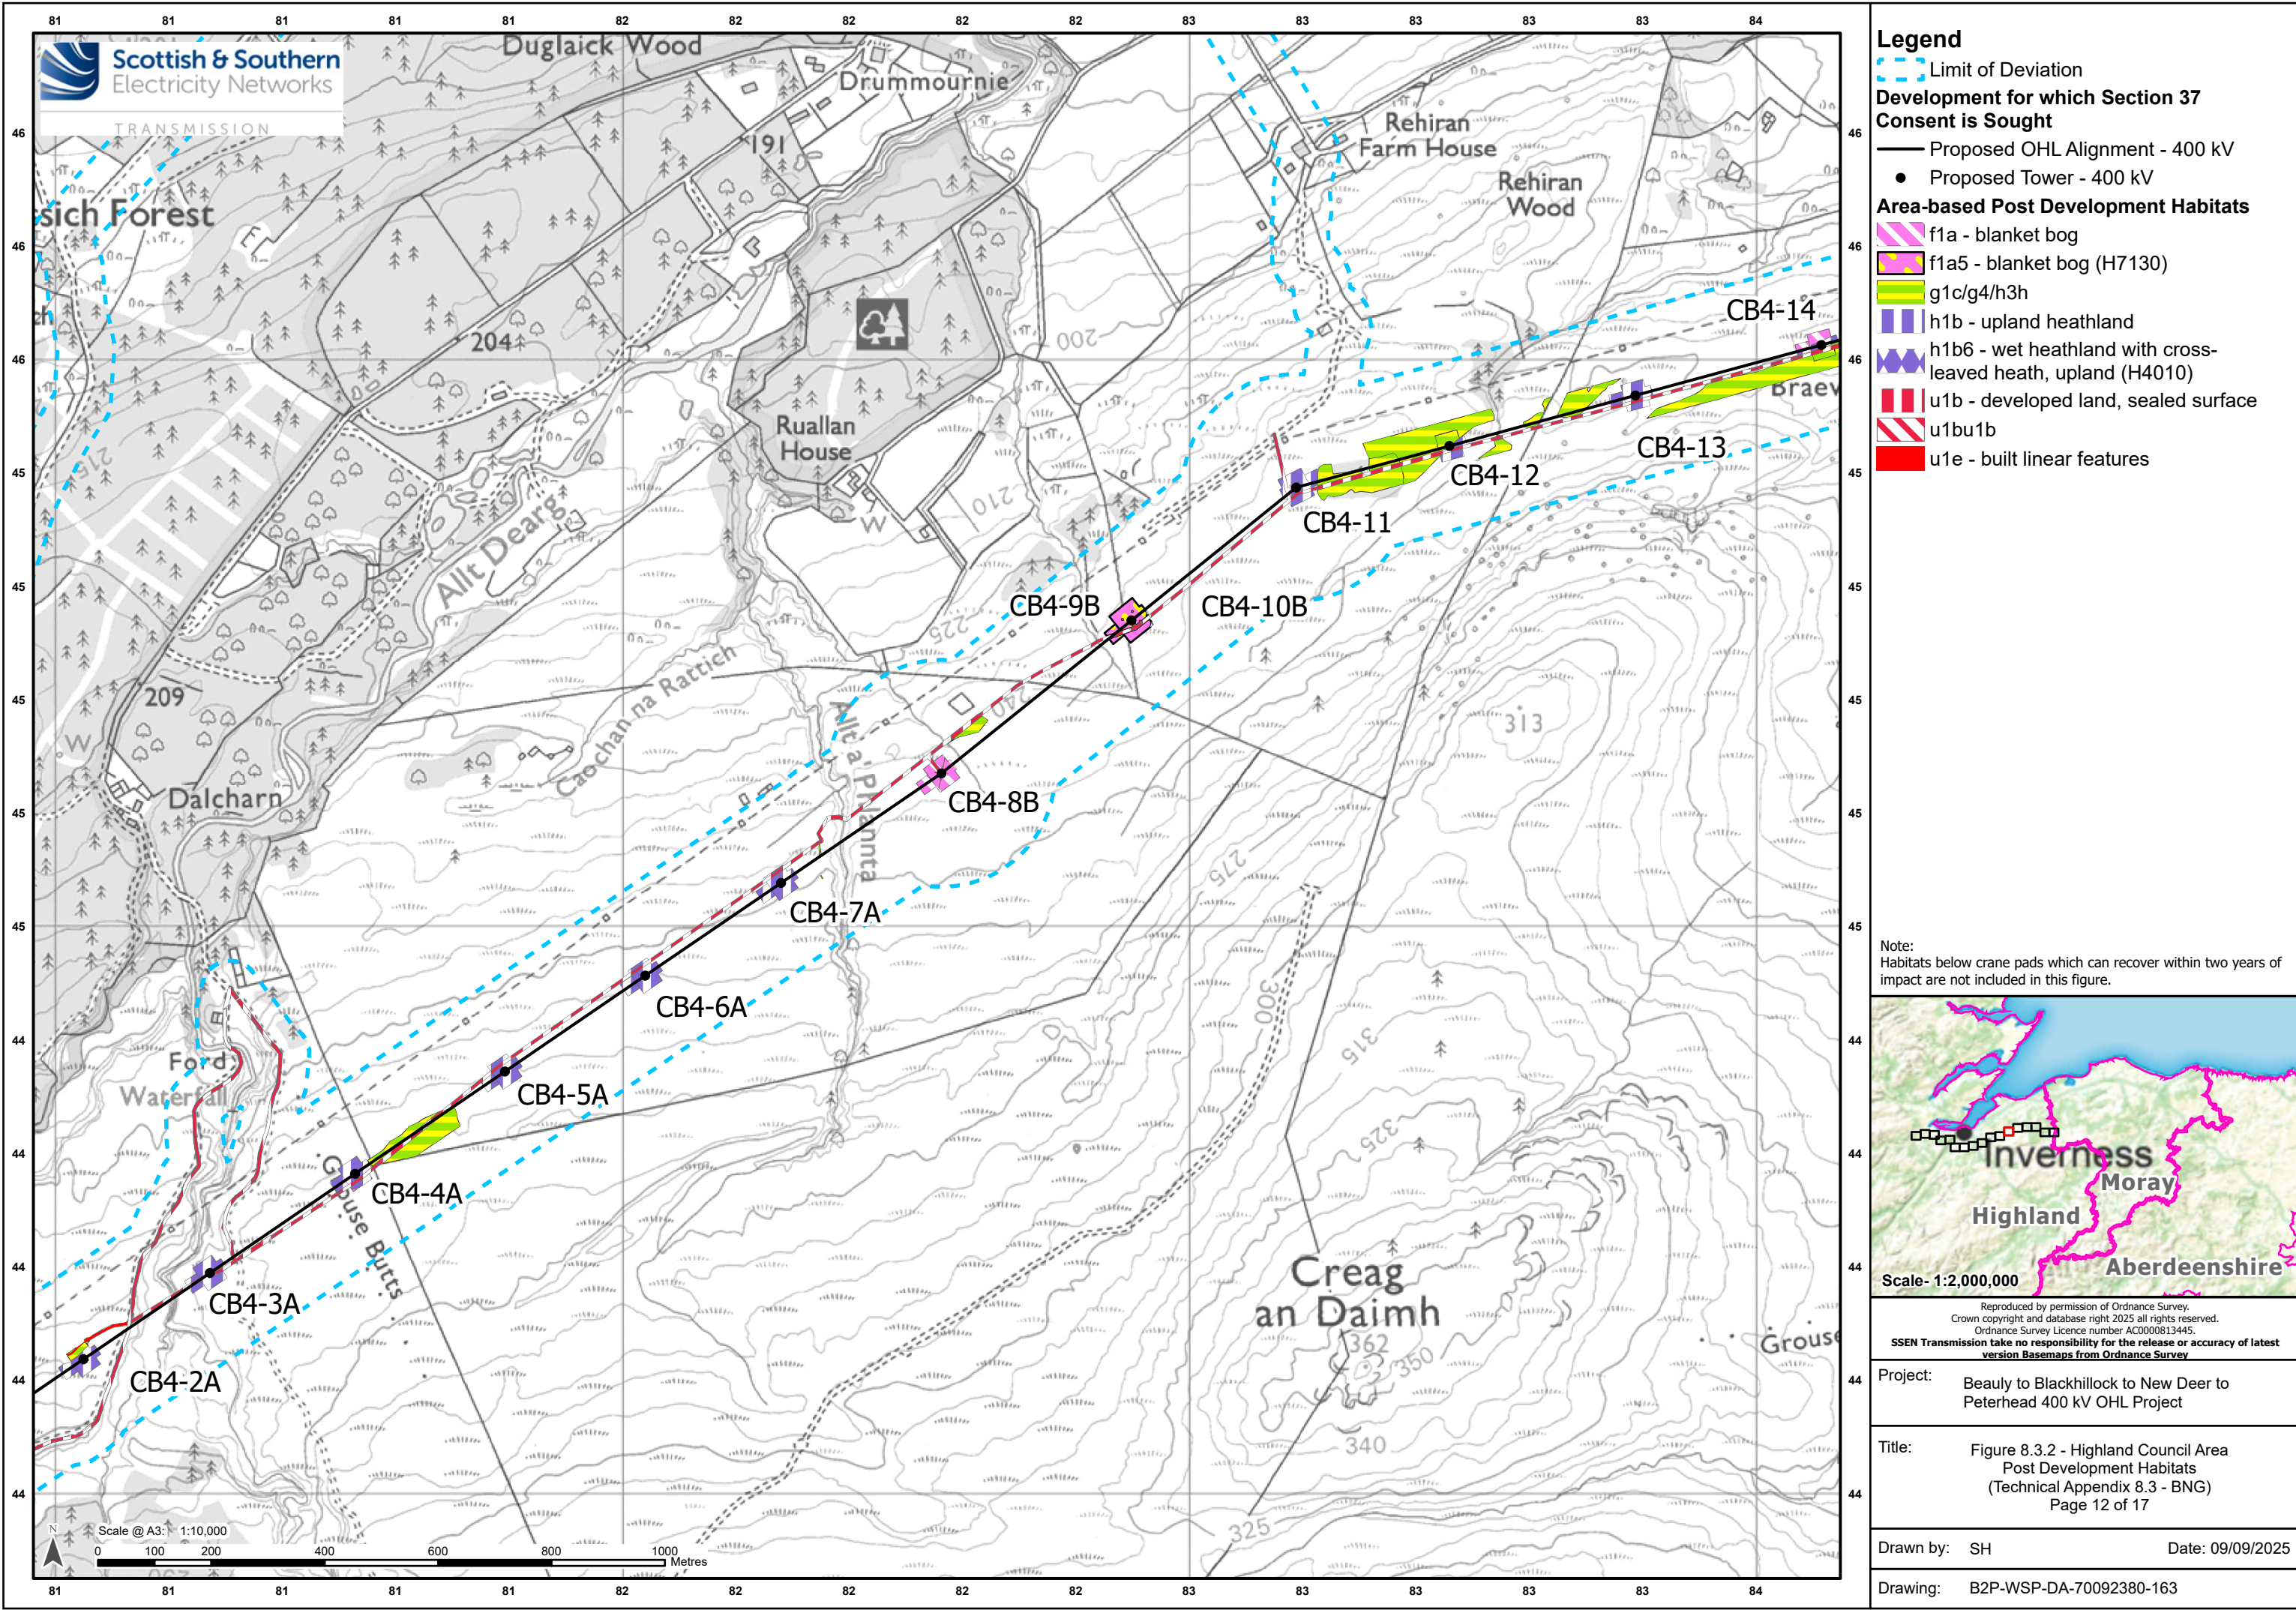

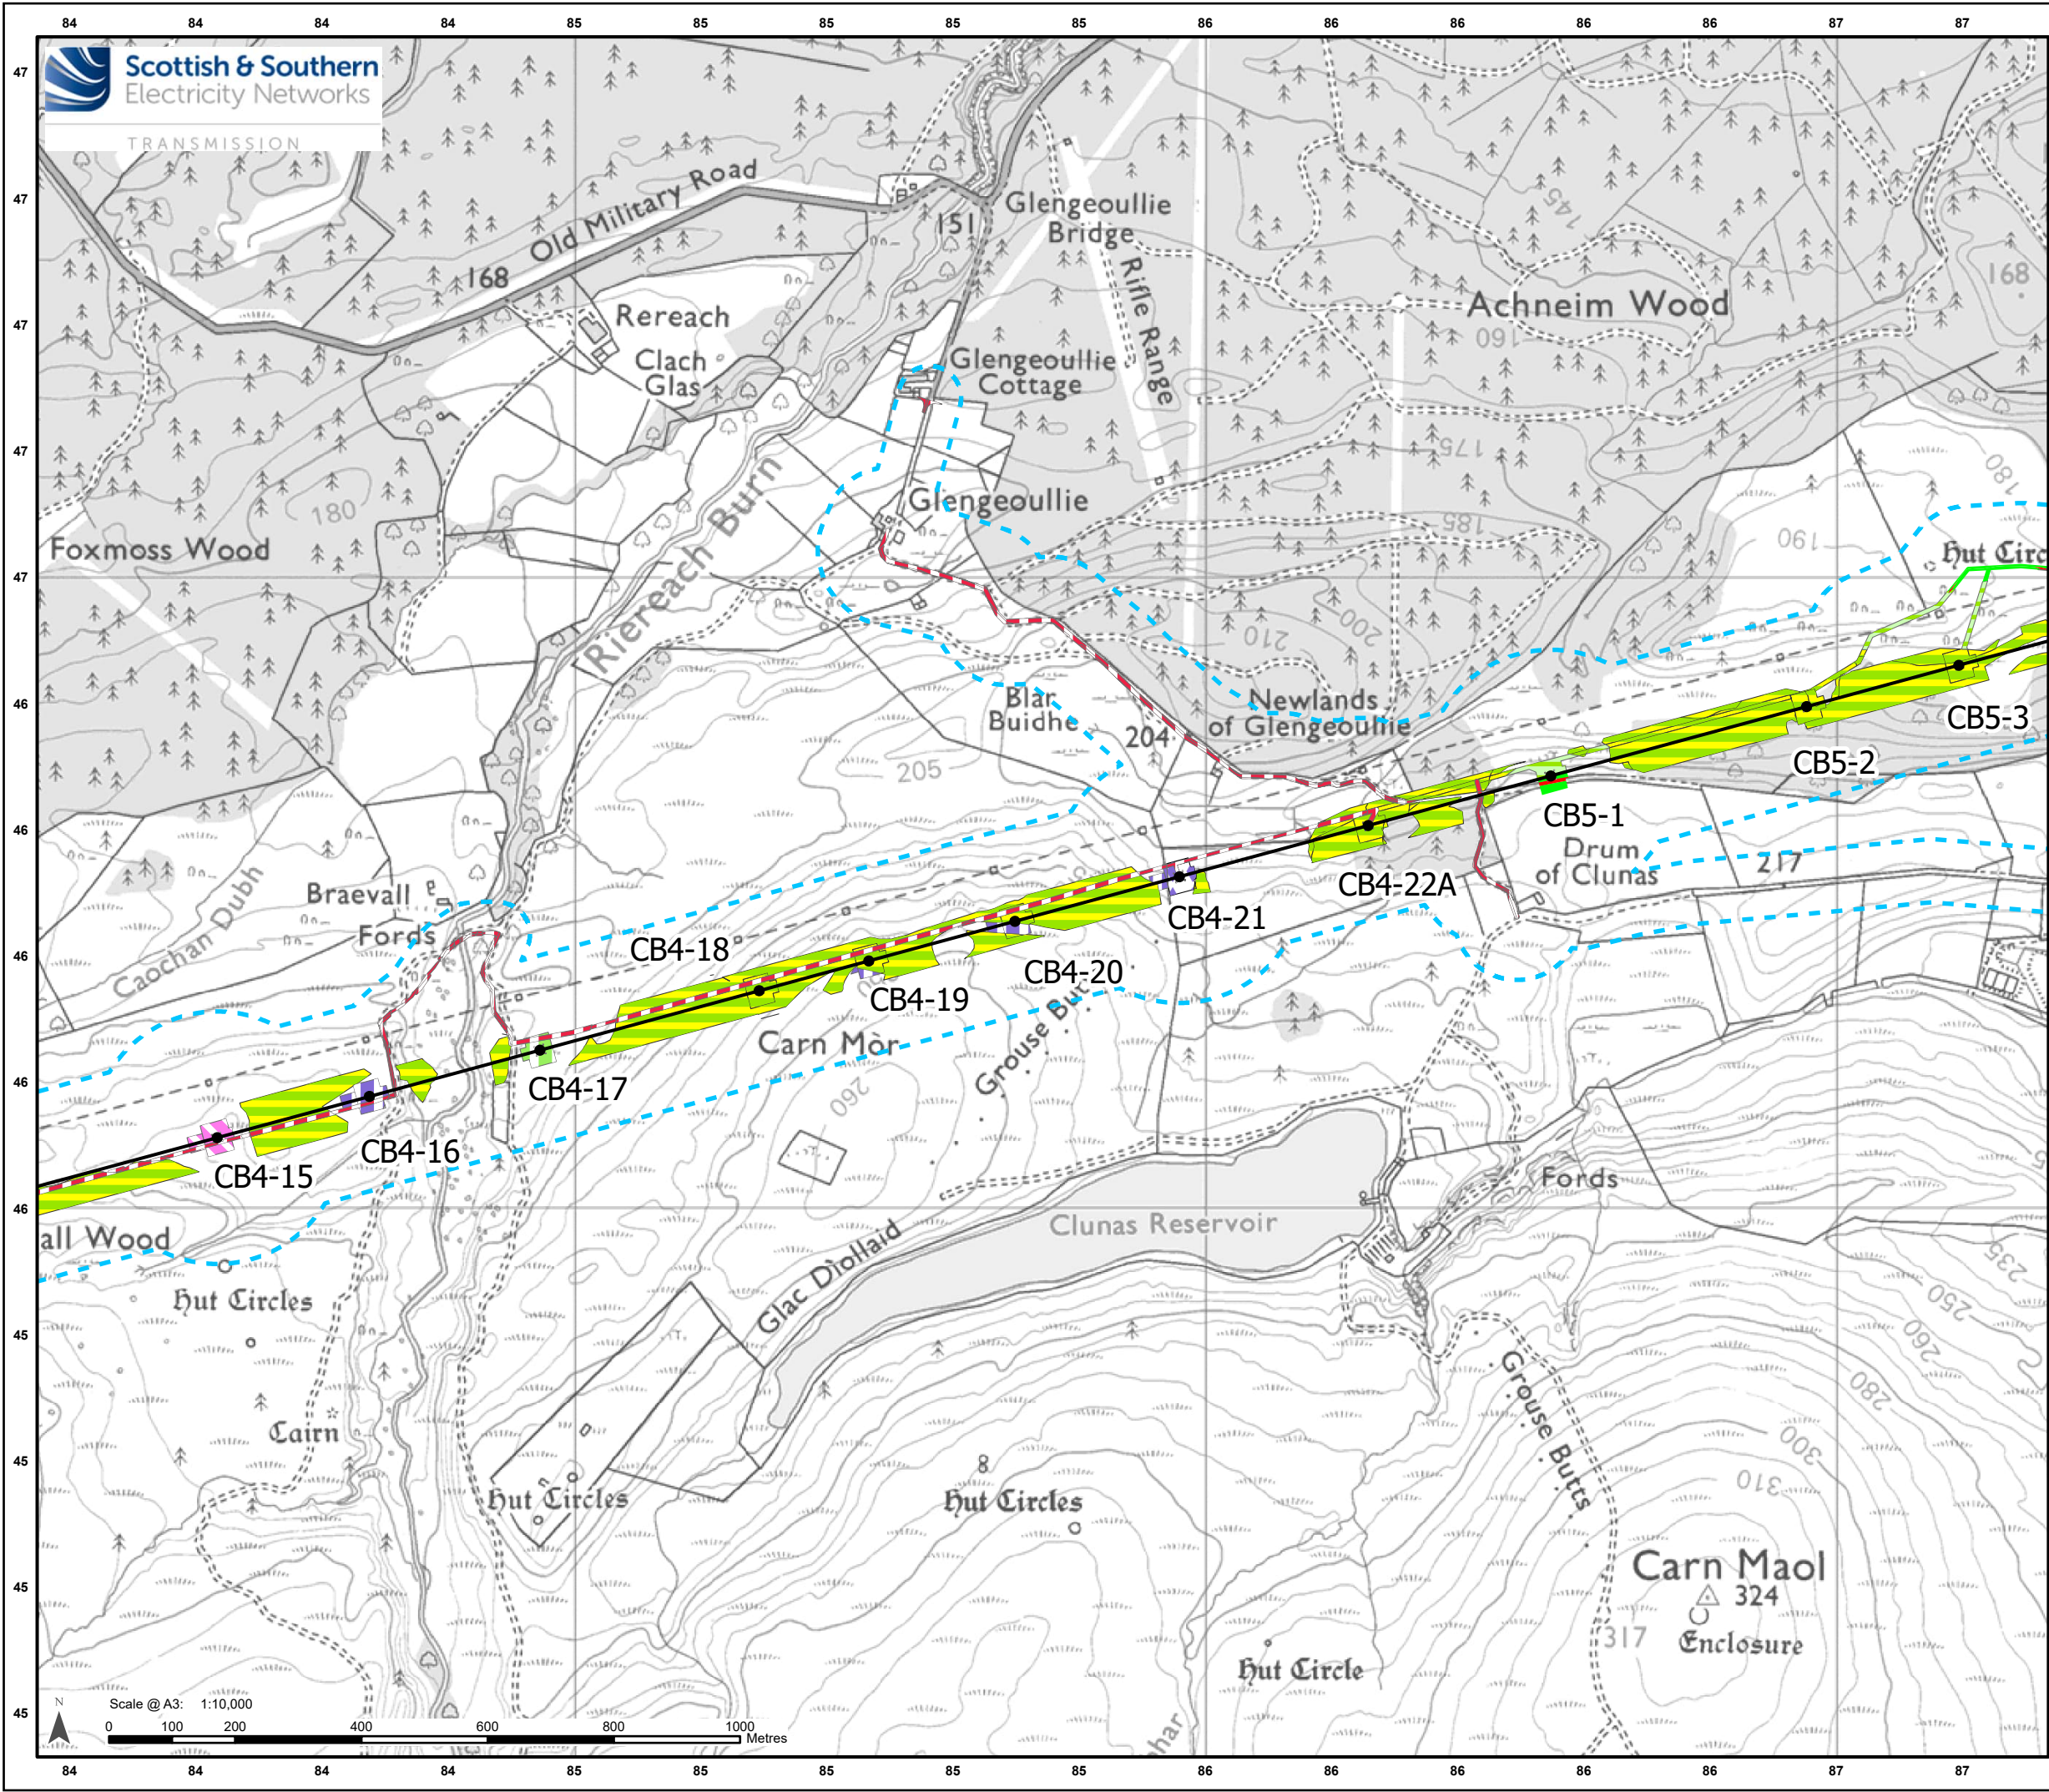

Legend

Limit of Deviation

Development for which Section 37 Consent is Sought

Proposed OHL Alignment - 400 kV

Proposed Tower - 400 kV

Area-based Post Development Habitats

f1a - blanket bog

g1b - upland acid grassland

g1c - bracken

g1c/g4/h3h

g3c - other neutral grassland

g4 - modified grassland


h1a7 - wet heathland with cross-leaved heath, lowland (H4010)

h1b - upland heathland


u1b - developed land, sealed surface

u1e - built linear features

Note:
Habitats below crane pads which can recover within two years of impact are not included in this figure.

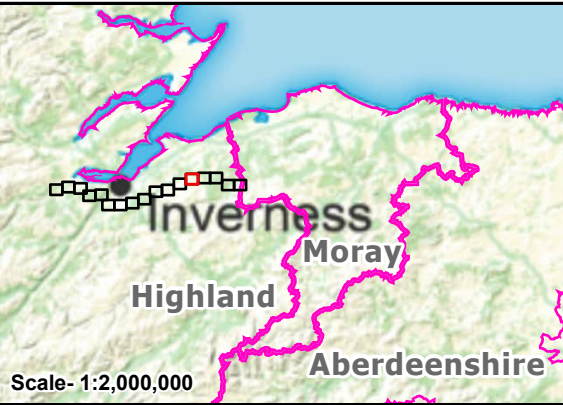

Reproduced by permission of Ordnance Survey. Crown copyright and database right 2025 all rights reserved. Ordnance Survey Licence number AC0000813445. SSEN Transmission take no responsibility for the release or accuracy of latest version Basemaps from Ordnance Survey	
Project:	Beauly to Blackhillock to New Deer to Peterhead 400 kV OHL Project
Title:	Figure 8.3.2 - Highland Council Area Post Development Habitats (Technical Appendix 8.3 - BNG) Page 13 of 17
Drawn by:	SH
Date:	09/09/2025
Drawing:	B2P-WSP-DA-70092380-163

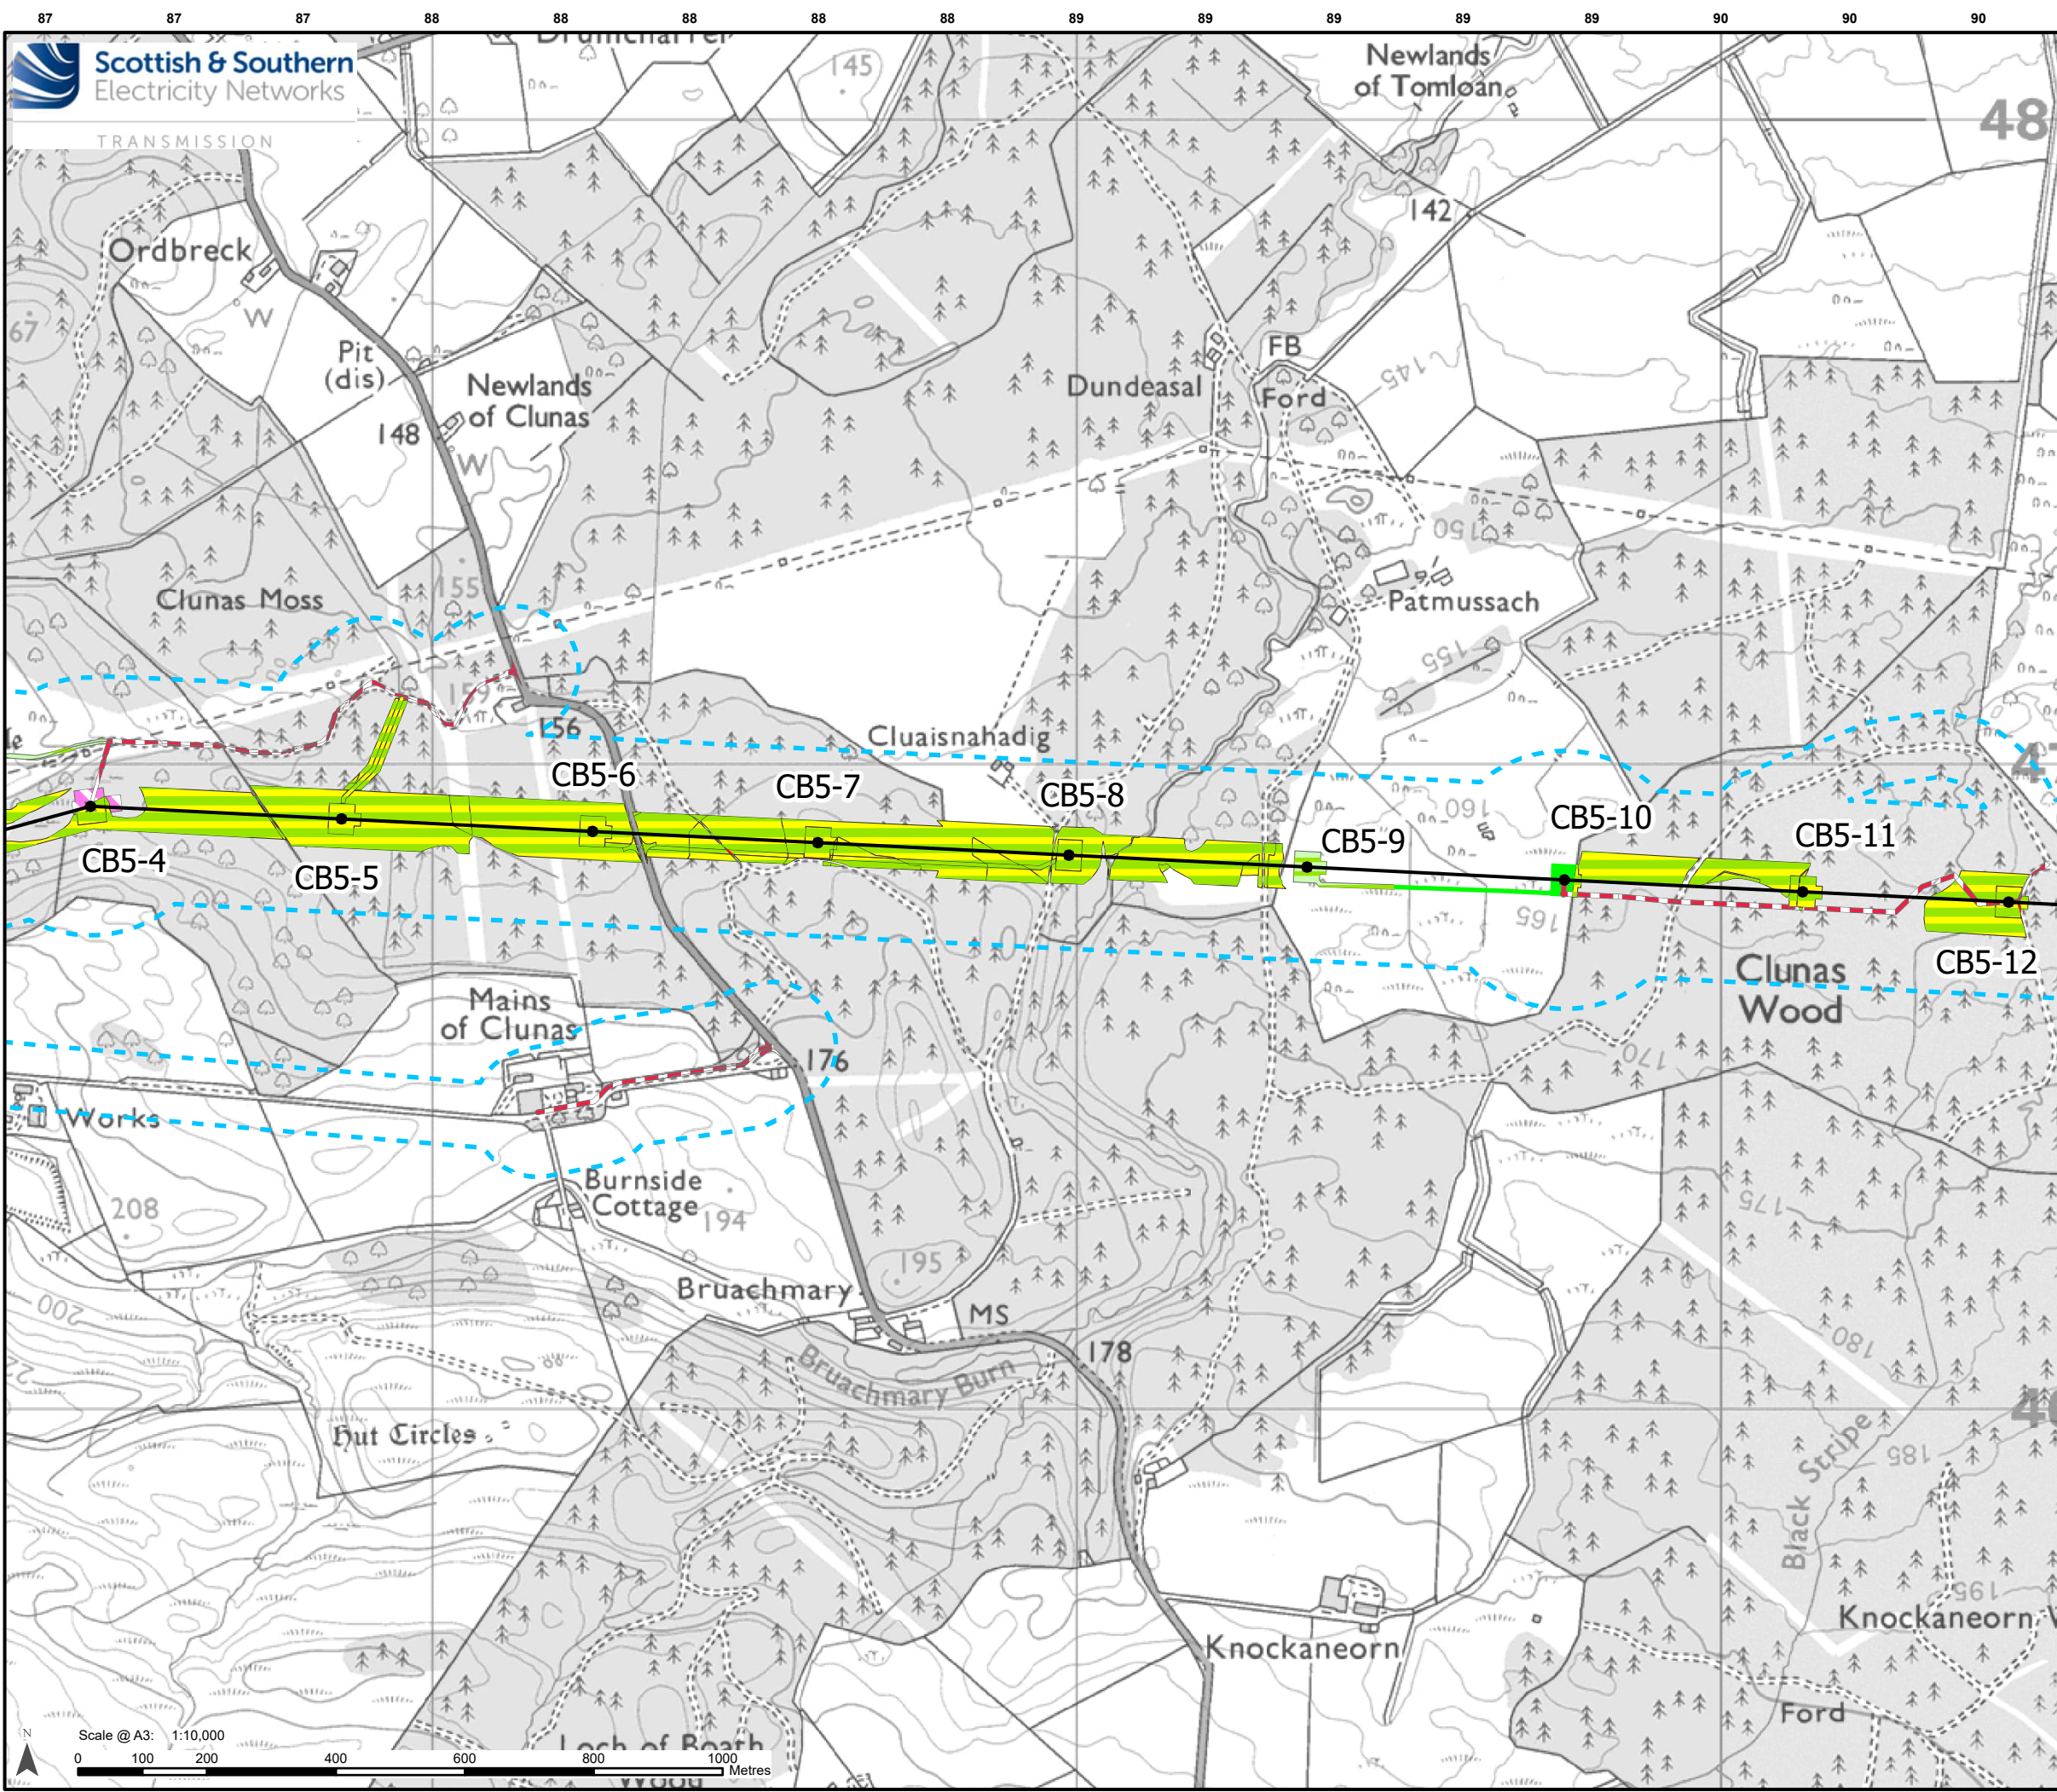

Legend

Limit of Deviation


Development for which Section 37 Consent is Sought

- Proposed OHL Alignment - 400 kV
- Proposed Tower - 400 kV


Area-based Post Development Habitats

- f1a - blanket bog
- g1c/g4/h3h
- g3c - other neutral grassland
- g4 - modified grassland
- u1b - developed land, sealed surface
- u1e - built linear features

Note:
Habitats below crane pads which can recover within two years of impact are not included in this figure.

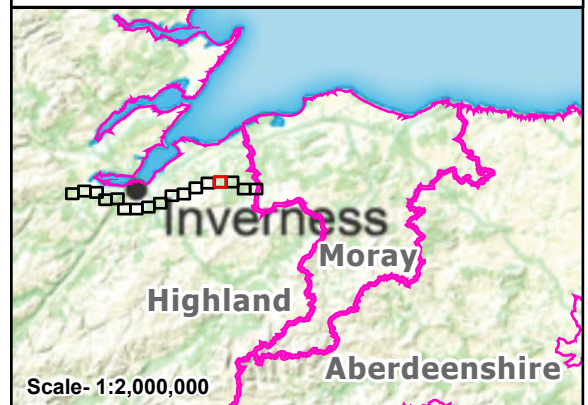

Reproduced by permission of Ordnance Survey. Crown copyright and database right 2025 all rights reserved. Ordnance Survey Licence number AC0000813445. SSEN Transmission take no responsibility for the release or accuracy of latest version Basemaps from Ordnance Survey	
Project:	Beauly to Blackhillock to New Deer to Peterhead 400 kV OHL Project
Title:	Figure 8.3.2 - Highland Council Area Post Development Habitats (Technical Appendix 8.3 - BNG) Page 14 of 17
Drawn by:	SH
Date:	09/09/2025
Drawing:	B2P-WSP-DA-70092380-163

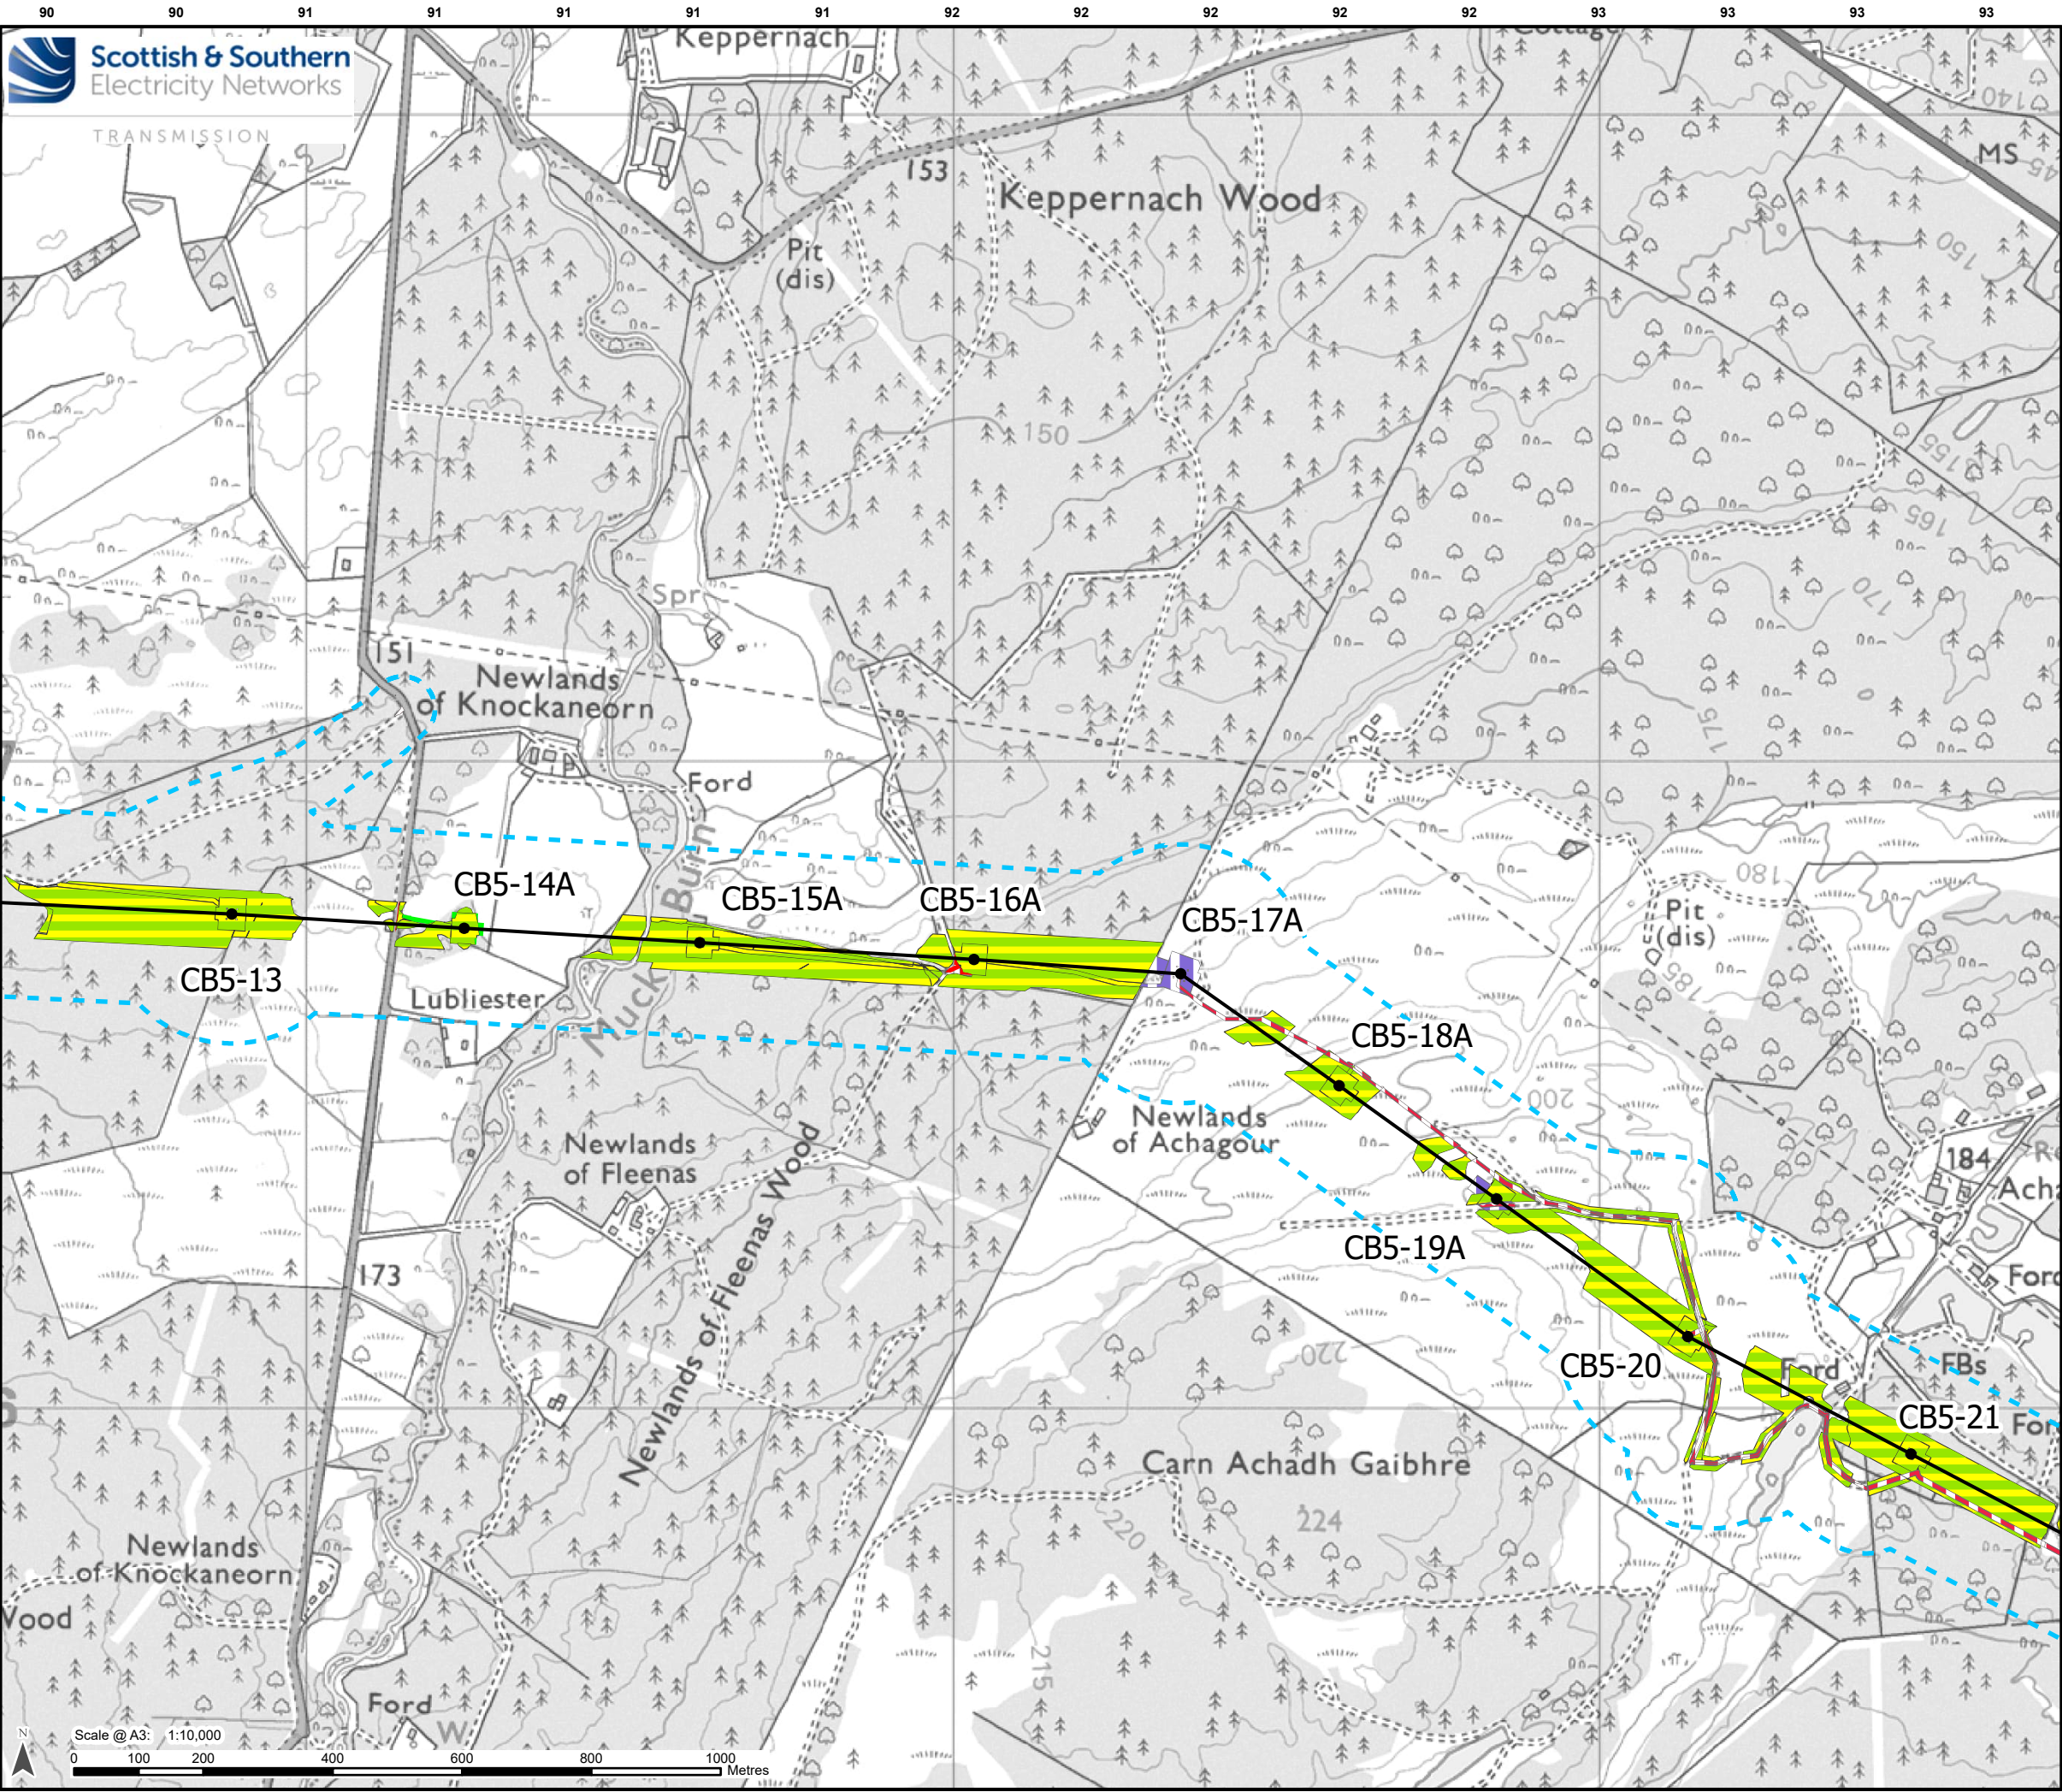

Legend

Limit of Deviation


Development for which Section 37 Consent is Sought

- Proposed OHL Alignment - 400 kV
- Proposed Tower - 400 kV

Area-based Post Development Habitats

- g1c/g4/h3h
- g4 - modified grassland
- h1b - upland heathland
- u1b - developed land, sealed surface
- u1c - artificial unvegetated unsealed surface
- u1e - built linear features

Note:
Habitats below crane pads which can recover within two years of impact are not included in this figure.

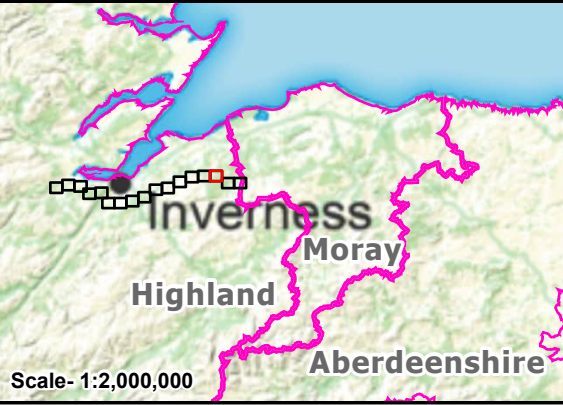

Reproduced by permission of Ordnance Survey.
Crown copyright and database right 2025 all rights reserved.
Ordnance Survey Licence number AC0000813445.
SSEN Transmission take no responsibility for the release or accuracy of latest version Basemaps from Ordnance Survey

Project: Beauly to Blackhillock to New Deer to Peterhead 400 kV OHL Project

Title: Figure 8.3.2 - Highland Council Area Post Development Habitats (Technical Appendix 8.3 - BNG) Page 15 of 17

Drawn by: SH Date: 09/09/2025

Drawing: B2P-WSP-DA-70092380-163

