


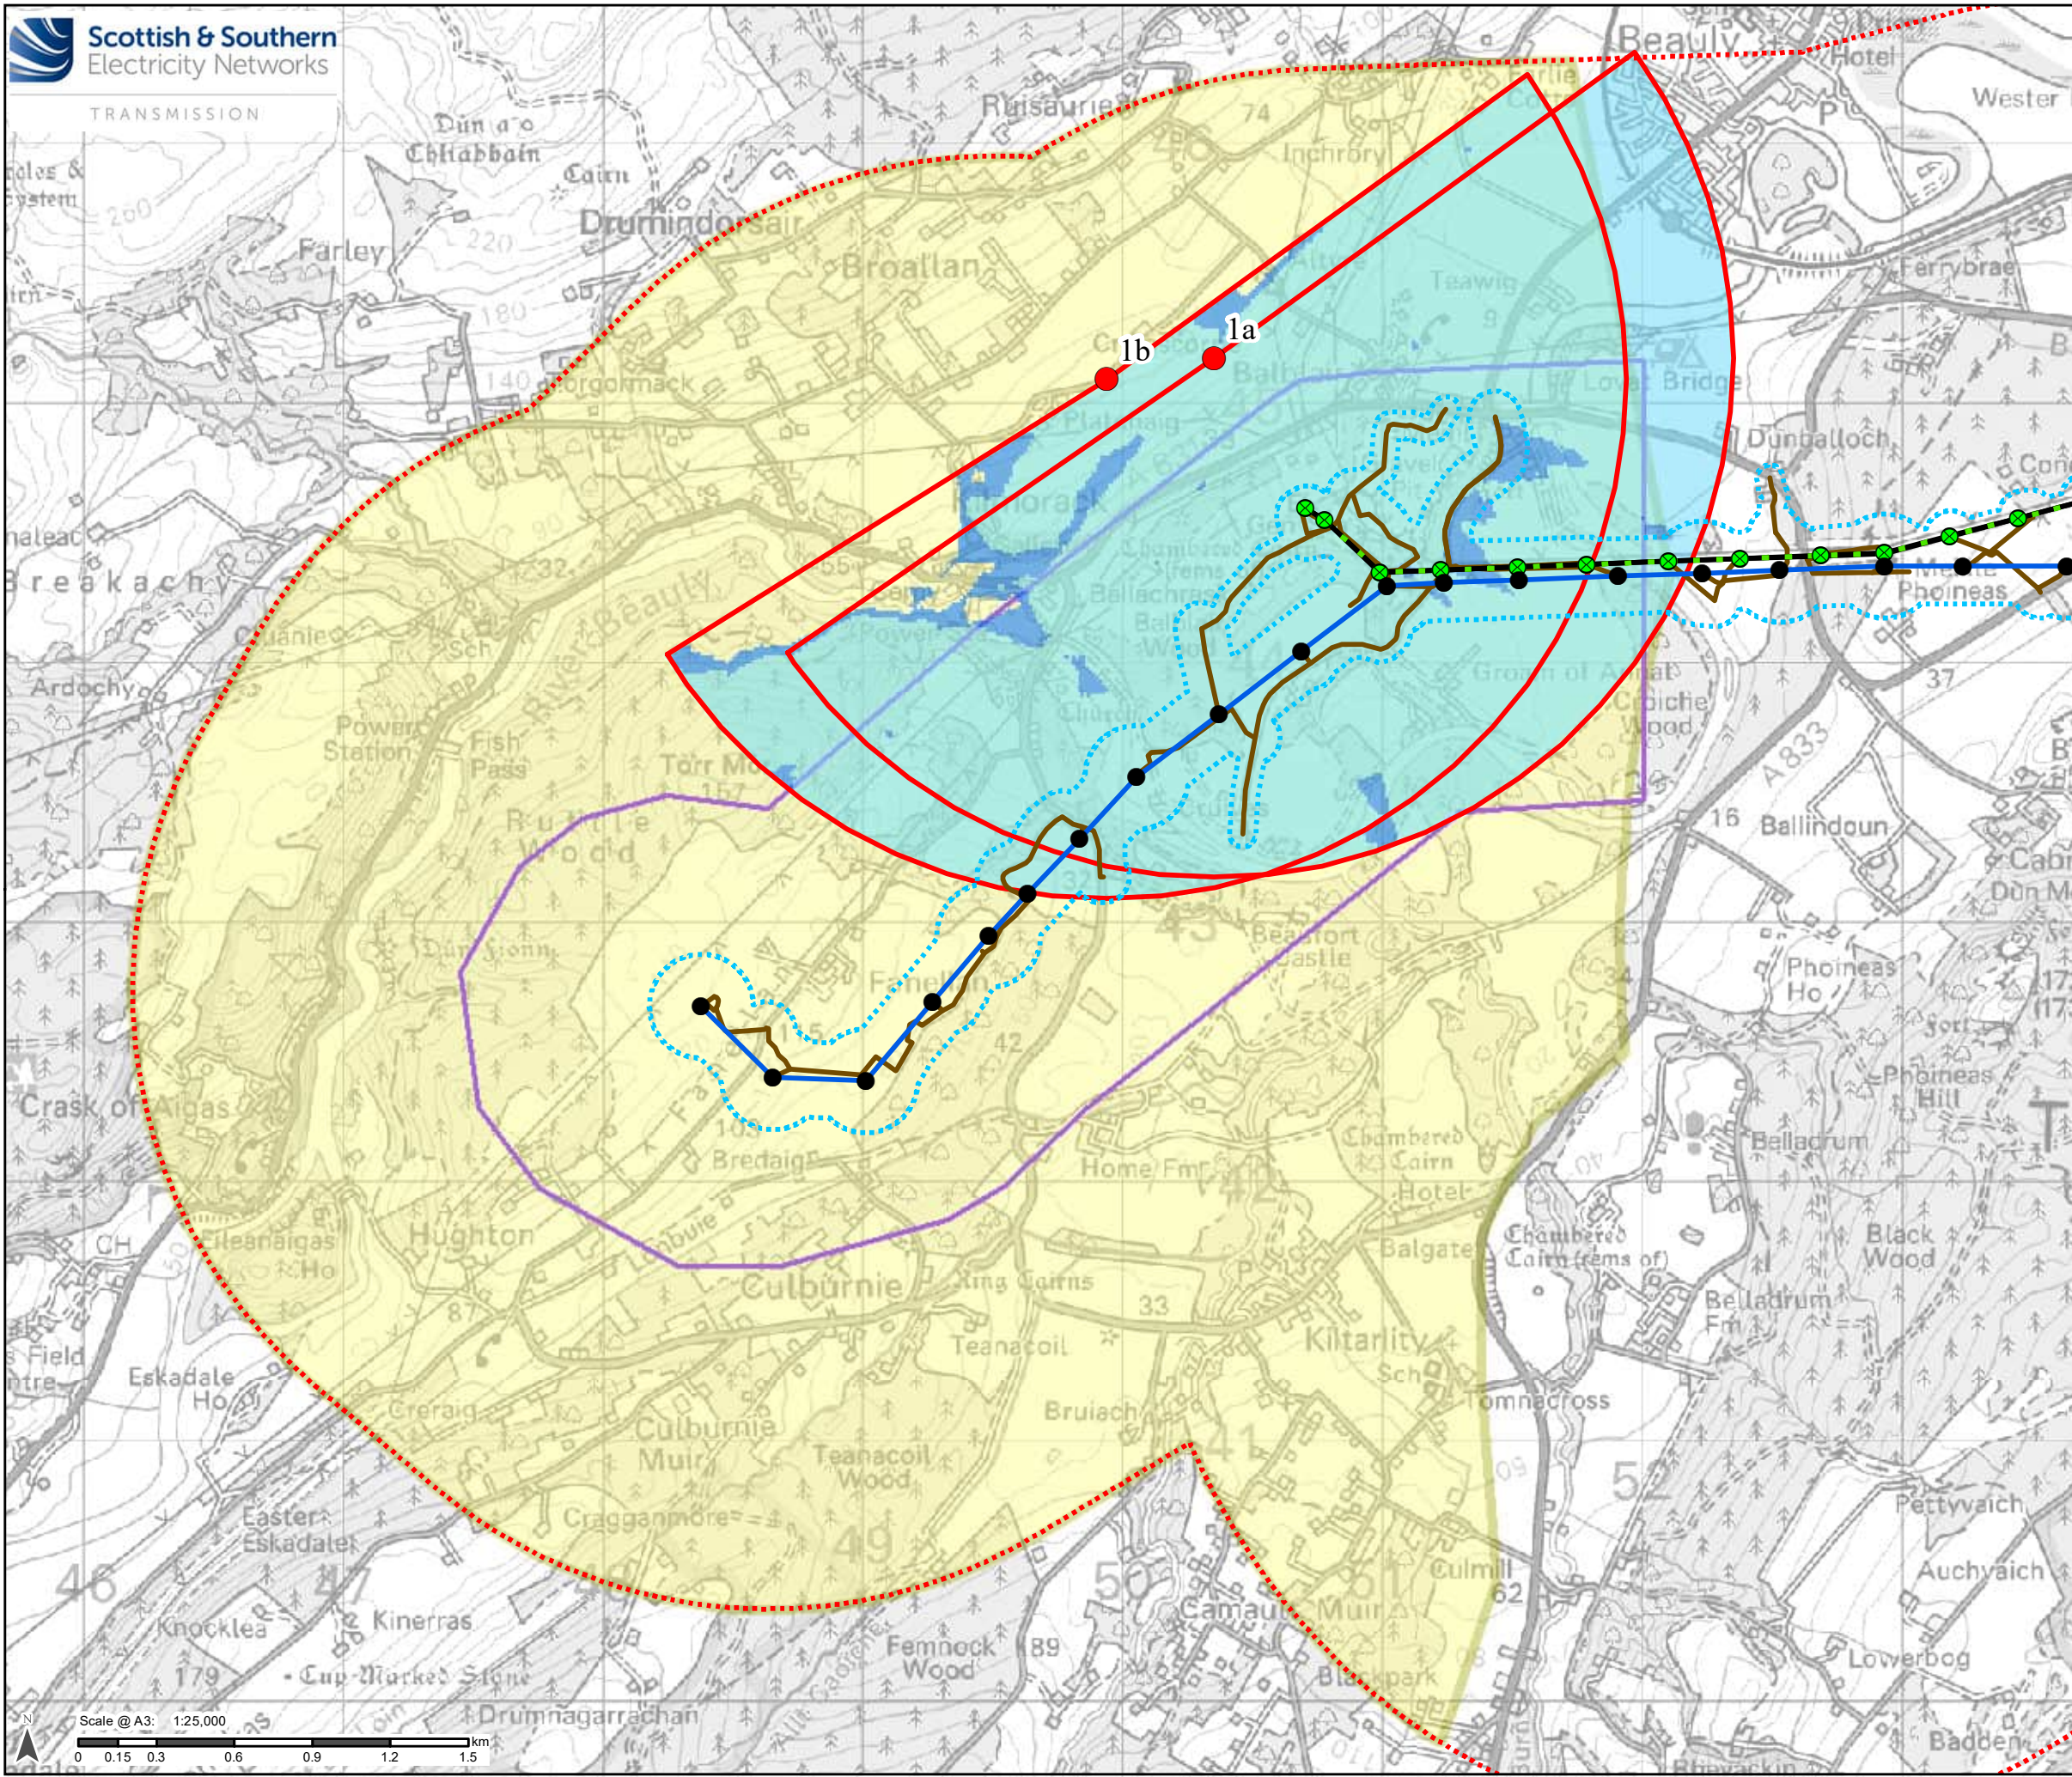

Legend

- Desk Study Search Area
- Proposed Tower - All Voltages
- Tower to be Removed
- Proposed OHL Alignment - All Voltages
- OHL to be Removed
- Access Track
- Limit of Deviation – Proposed Development
- Vantage Point
- VP Viewing Arc

VP Visible Viewsheds Relative to Potential Collision Height (PCH)

- 10 m (100% of PCH)
- 23.75 m (75% of PCH)
- 37.5 m (50% of PCH)

2024 Scarce Breeding Bird and Black Grouse Survey Area

- 2024 Scarce Breeding Bird and Black Grouse Survey Area
- Scarce Breeding Bird Survey Area


Reproduced by permission of Ordnance Survey on behalf of HMSO.
Crown copyright and database right 2025 all rights reserved.
Ordnance Survey Licence number AC0000813445.
SSEN Transmission take no responsibility for the release or accuracy of latest version Basemaps from Ordnance Survey

Project: Beaulieu to Blackhilllock to New Deer to Peterhead 400kV OHL Project

Title: Figure 9.1.3a - Beaulieu River Corridor Focal Area Survey Area

Drawn by: JP Date: 05/09/2025

Drawing: B2P-WSP-TA-70092380-9.1.3a

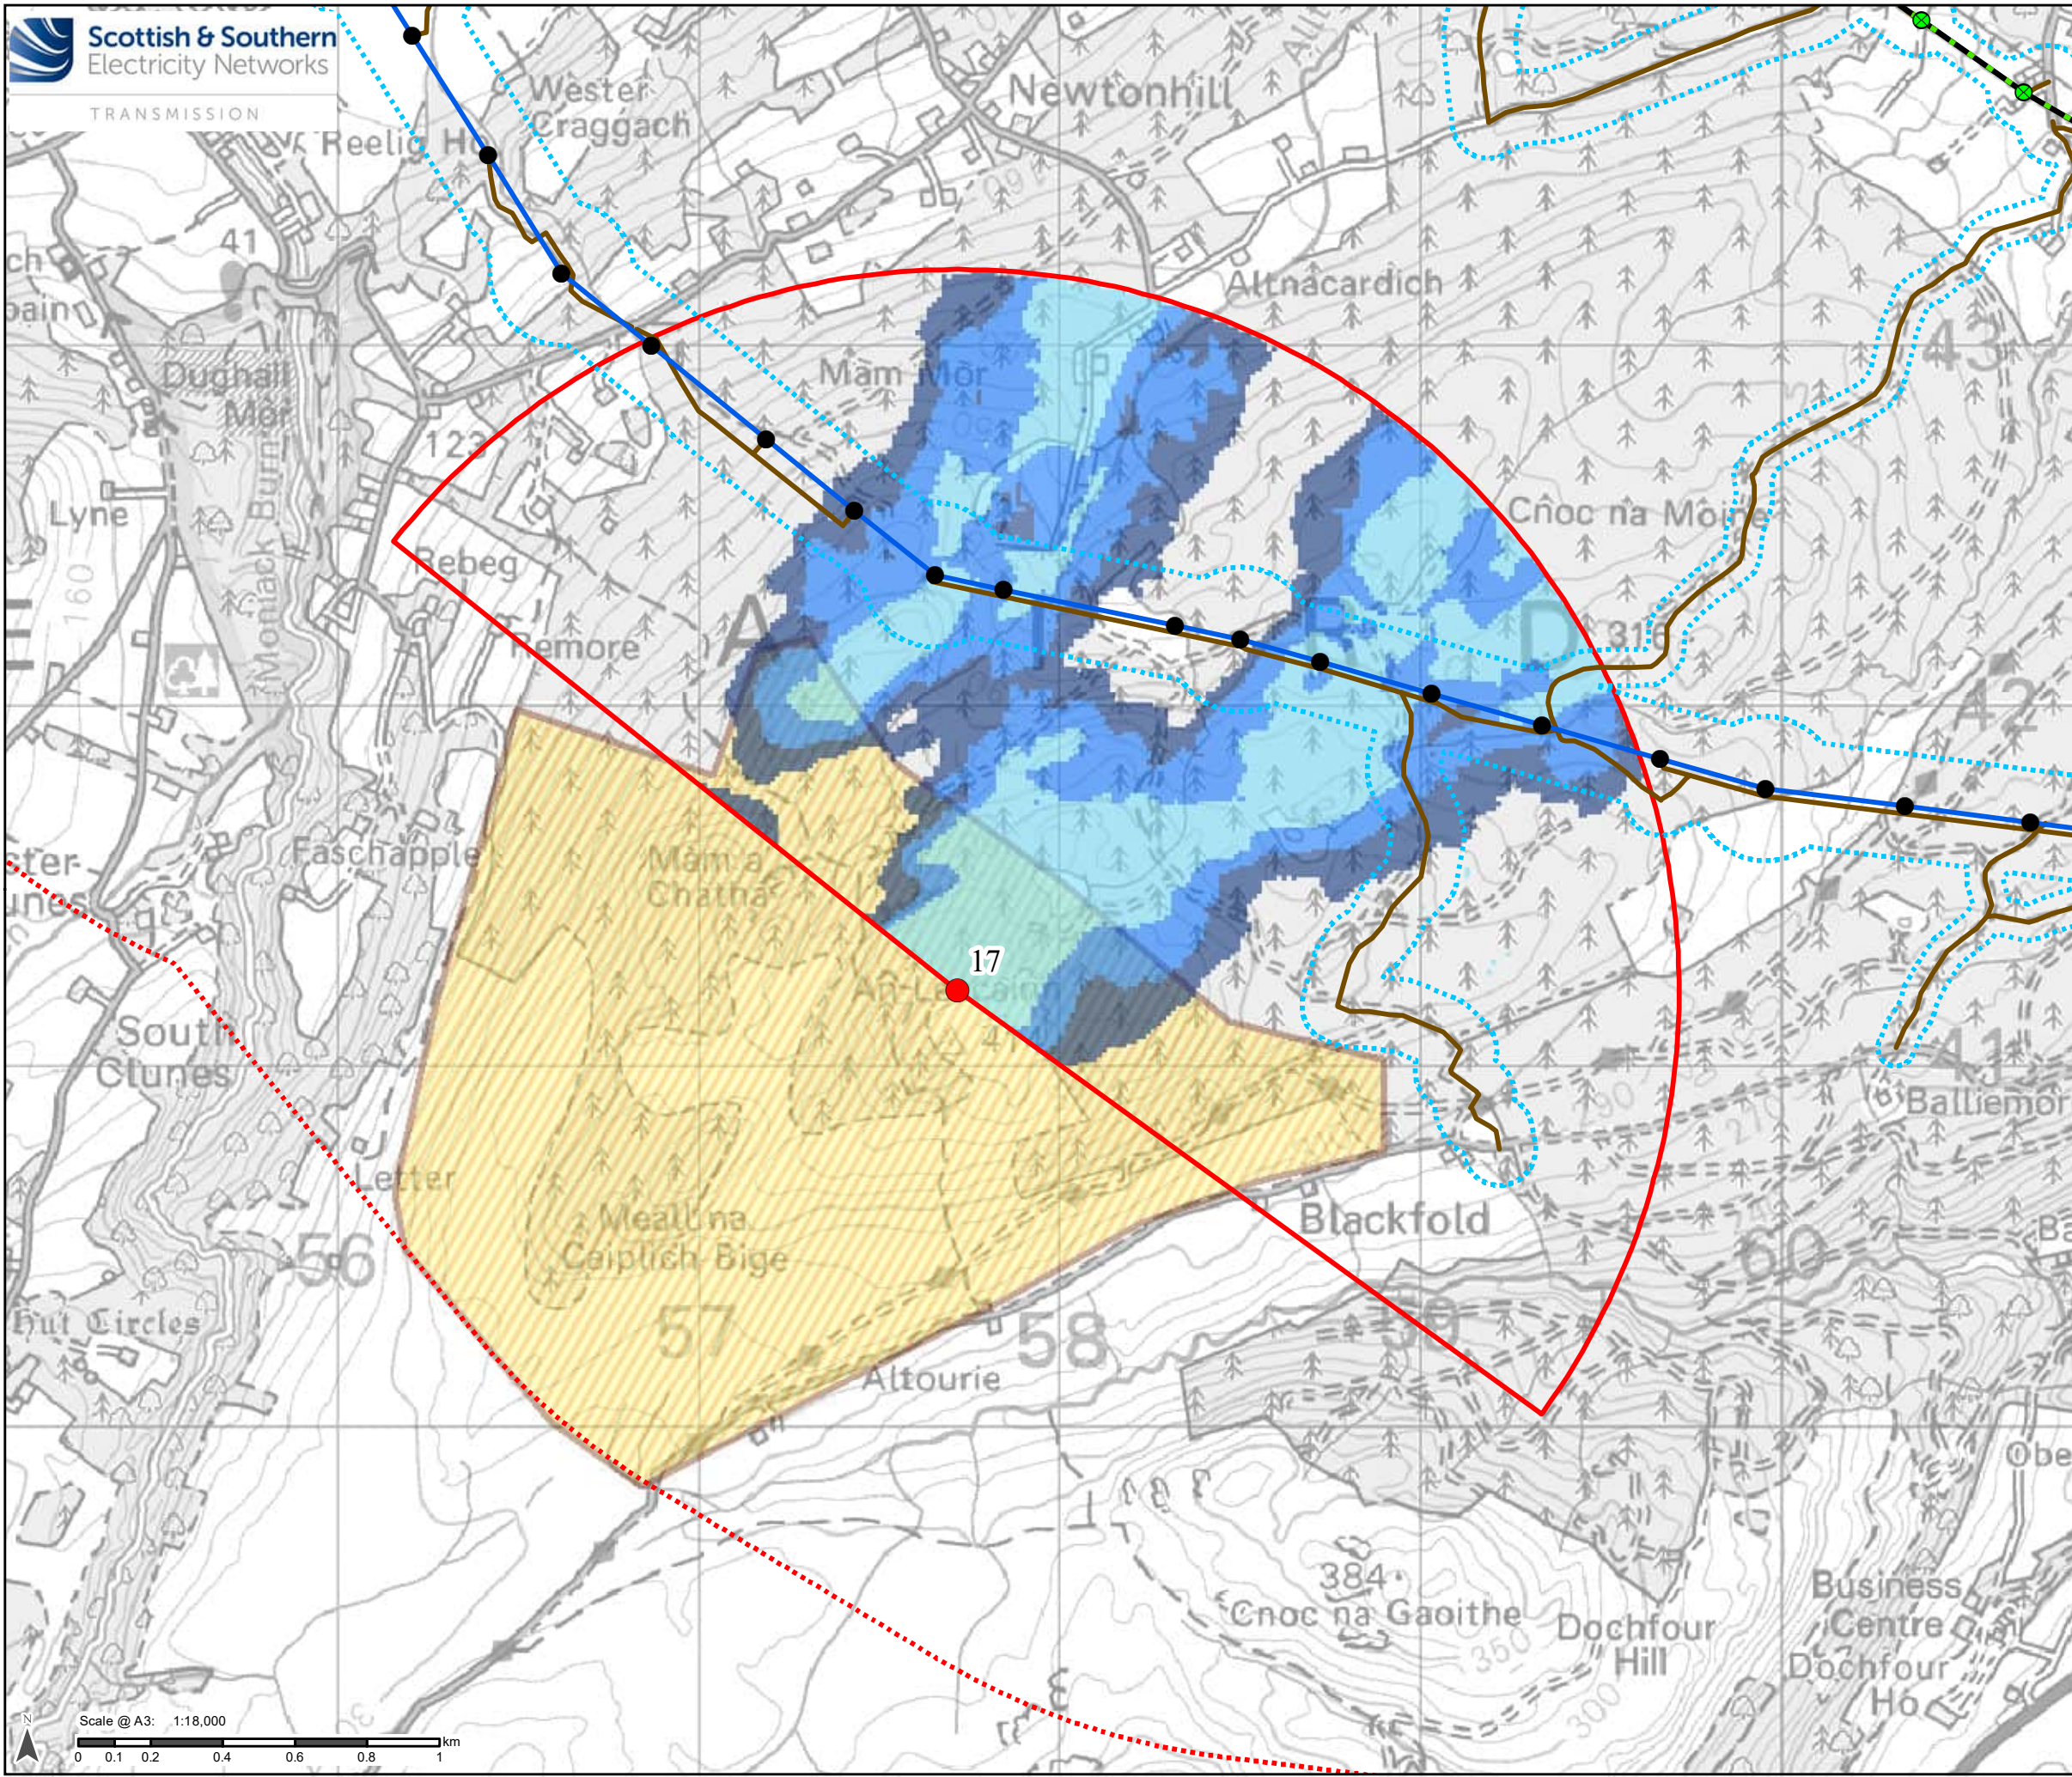

Legend

- Desk Study Search Area
- Proposed Tower - All Voltages
- Tower to be Removed
- Proposed OHL Alignment - All Voltages
- OHL to be Removed
- Access Track
- Limit of Deviation – Proposed Development
- Vantage Point
- VP Viewing Arc

VP Visible Viewsheds Relative to Potential Collision Height (PCH)

- 10 m (100% of PCH)
- 23.75 m (75% of PCH)
- 37.5 m (50% of PCH)
- 2023 Scarce Breeding Bird and Black Grouse Survey Area


Reproduced by permission of Ordnance Survey on behalf of HMSO.
Crown copyright and database right 2025 all rights reserved.
Ordnance Survey Licence number AC0000813445.
SSEN Transmission take no responsibility for the release or accuracy of latest version Basemaps from Ordnance Survey


Project: Beauly to Blackhillock to New Deer to Peterhead 400kV OHL Project

Title: Figure 9.1.3b -The Aird Focal Area Survey Area

Drawn by: JP Date: 05/09/2025

Drawing: B2P-WSP-TA-70092380-9.1.3b

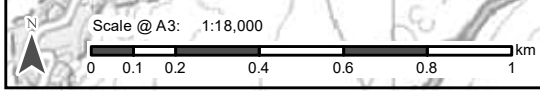

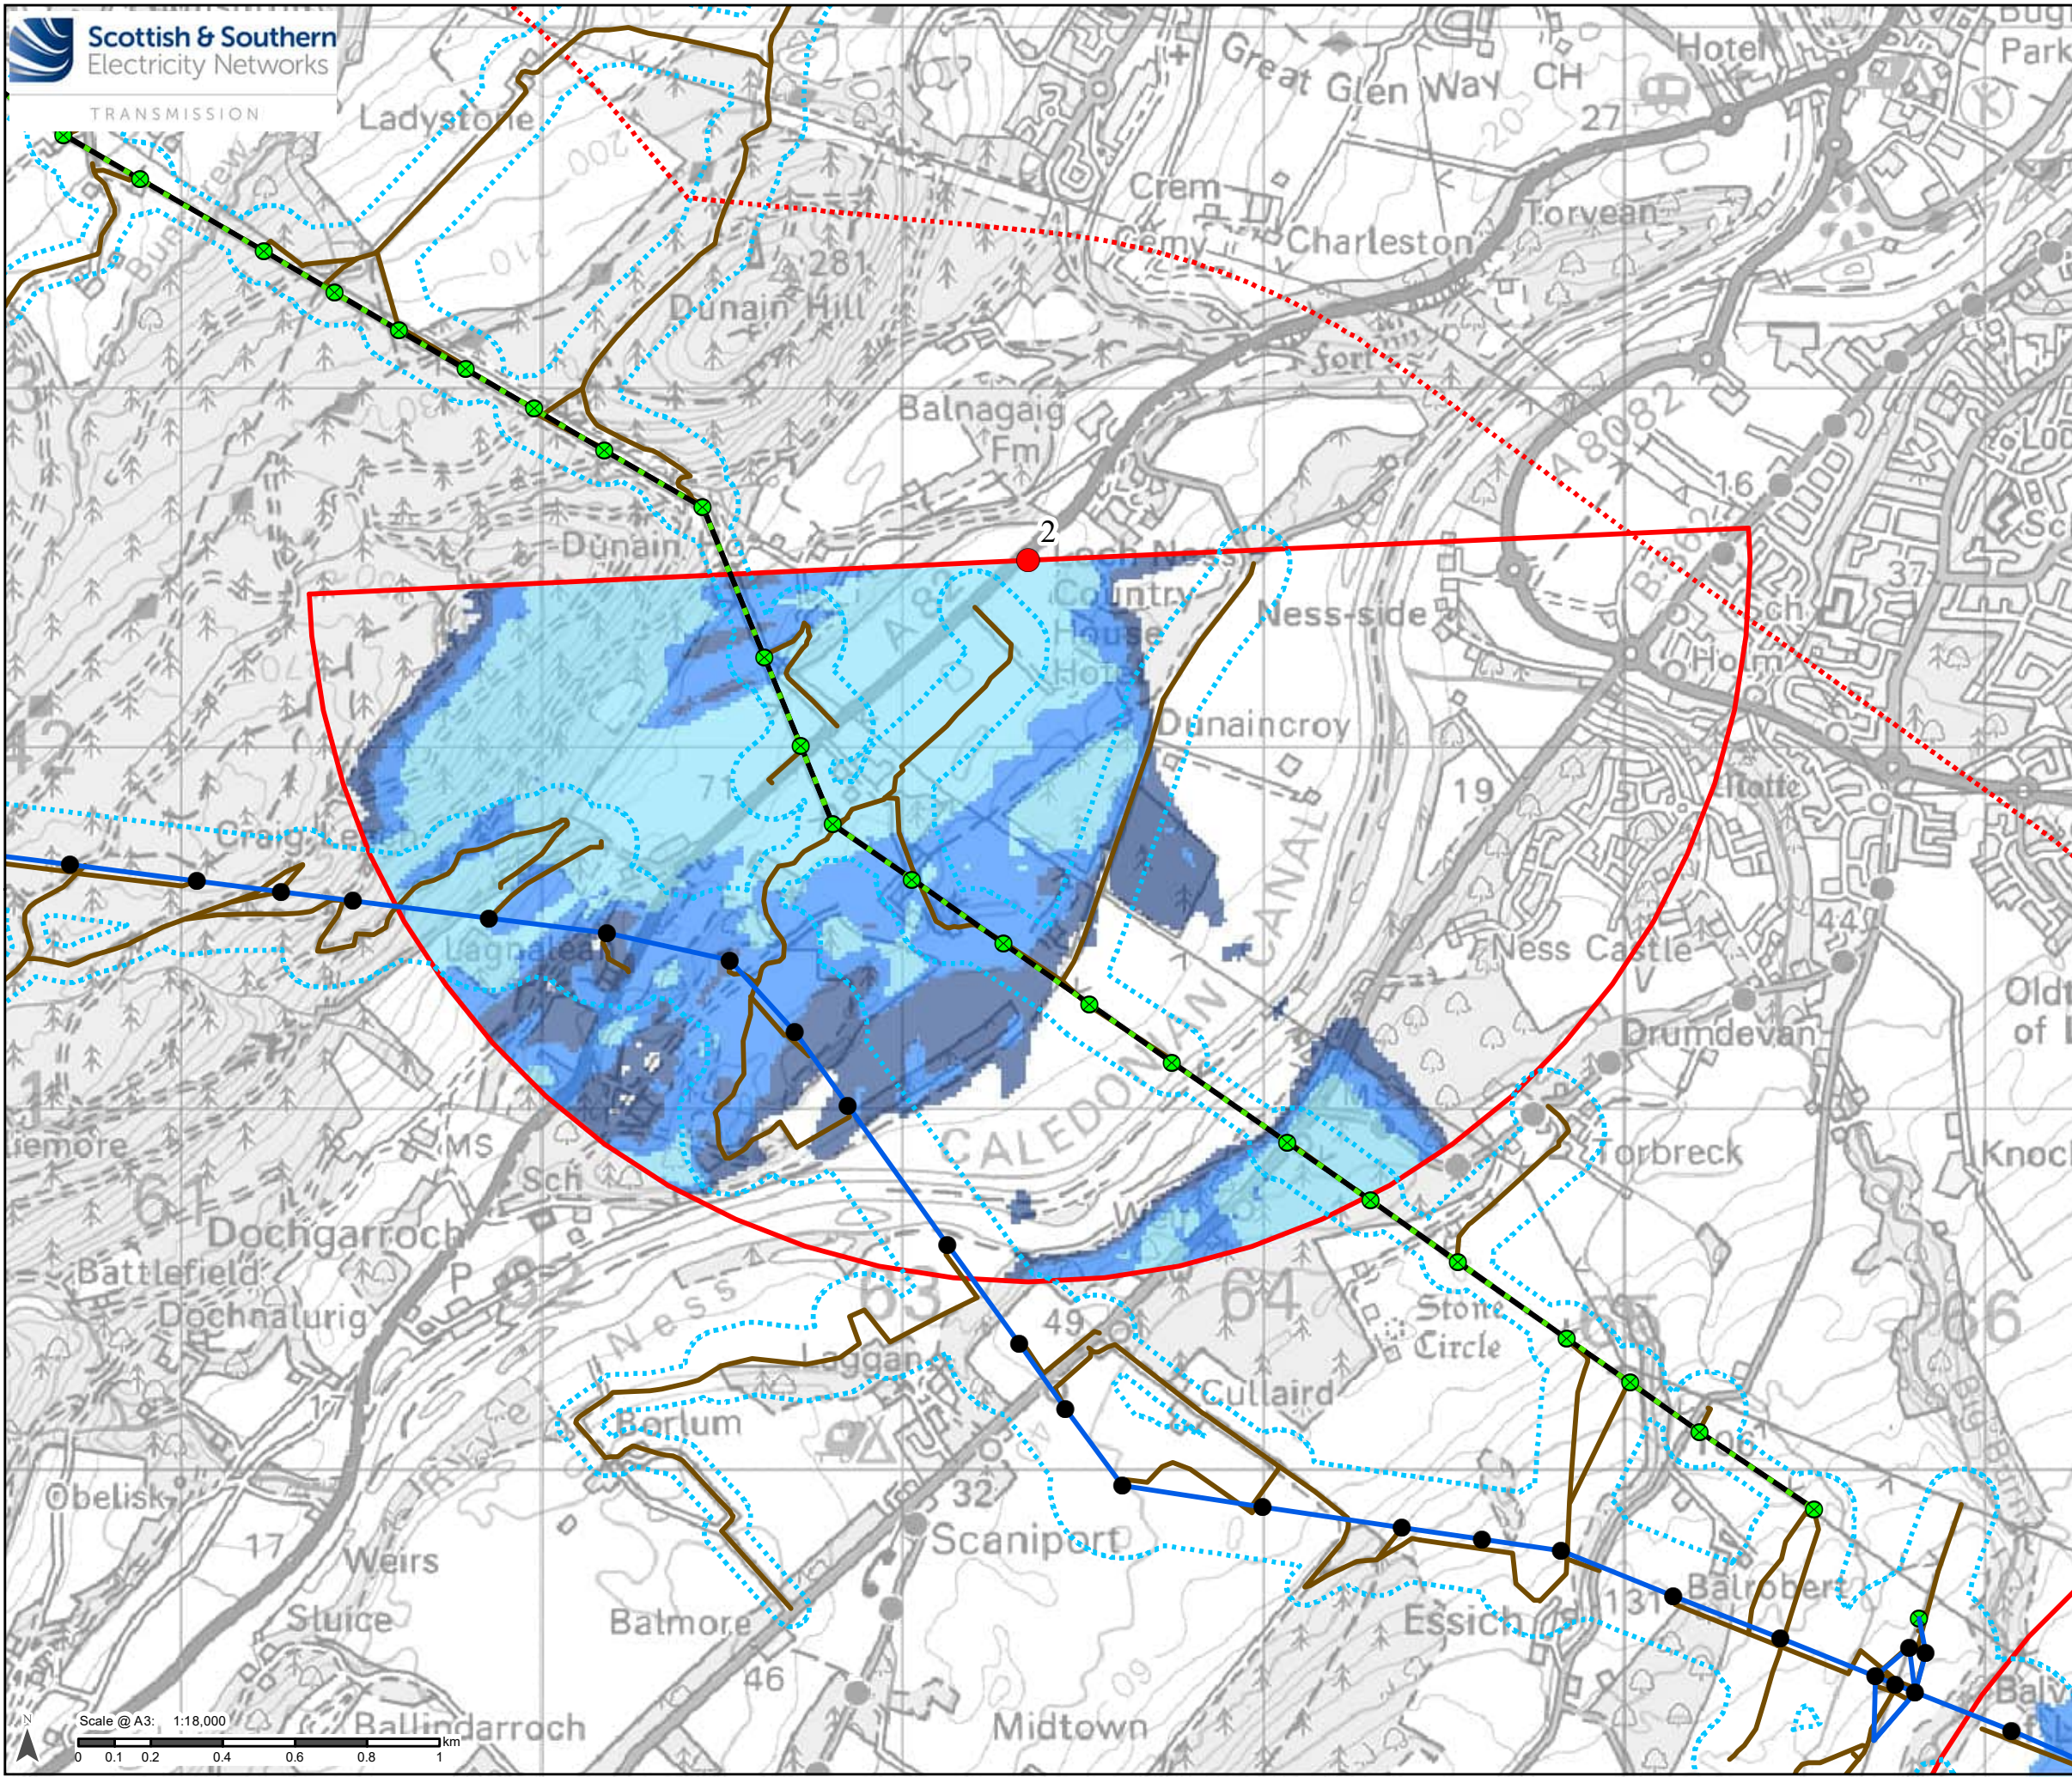

Legend

- Desk Study Search Area
- Proposed Tower - All Voltages
- Tower to be Removed
- Proposed OHL Alignment - All Voltages
- OHL to be Removed
- Access Track
- Limit of Deviation – Proposed Development
- Vantage Point
- VP Viewing Arc

VP Visible Viewsheds Relative to Potential Collision Height (PCH)

- 10 m (100% of PCH)
- 23.75 m (75% of PCH)
- 37.5 m (50% of PCH)


Reproduced by permission of Ordnance Survey on behalf of HMSO.
Crown copyright and database right 2025 all rights reserved.
Ordnance Survey Licence number AC0000813445.
SSEN Transmission take no responsibility for the release or accuracy of latest version Basemaps from Ordnance Survey

Project: Beauly to Blackhilllock to New Deer to Peterhead 400kV OHL Project

Title: Figure 9.1.3c - River Ness / Caledonian Canal Corridor Focal Area Survey Area

Drawn by: JP Date: 05/09/2025

Drawing: B2P-WSP-TA-70092380-9.1.3c

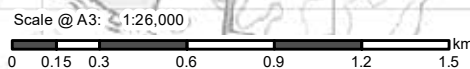

- Desk Study Search Area
- Proposed Tower - All Voltages
- Tower to be Removed
- Proposed OHL Alignment - All Voltages
- OHL to be Removed
- Access Track
- Limit of Deviation – Proposed Development
- Vantage Point
- VP Viewing Arc

 10 m (100% of PCH)
 23.75 m (75% of PCH)
 37.5 m (50% of PCH)
 2024 Scarce Breeding Bird and Black Grouse Survey Area
 2023 Scarce Breeding Bird and Black Grouse Survey Area




Reproduced by permission of Ordnance Survey on behalf of HMSO.
Crown copyright and database right 2025 all rights reserved.
Ordnance Survey Licence number AC0000813445.
**SSEN Transmission take no responsibility for the release or accuracy of latest
version Basemaps from Ordnance Survey**

Project: Beauly to Blackhillock to New Deer to Peterhead 400kV OHL Project

Title: Figure 9.1.3d - Drummossie Muir and River Nairn Corridor Focal Area Survey Area

Drawn by: JP Date: 05/09/2025

Drawing: B2P-WSP-TA-70092380-9.1.3d

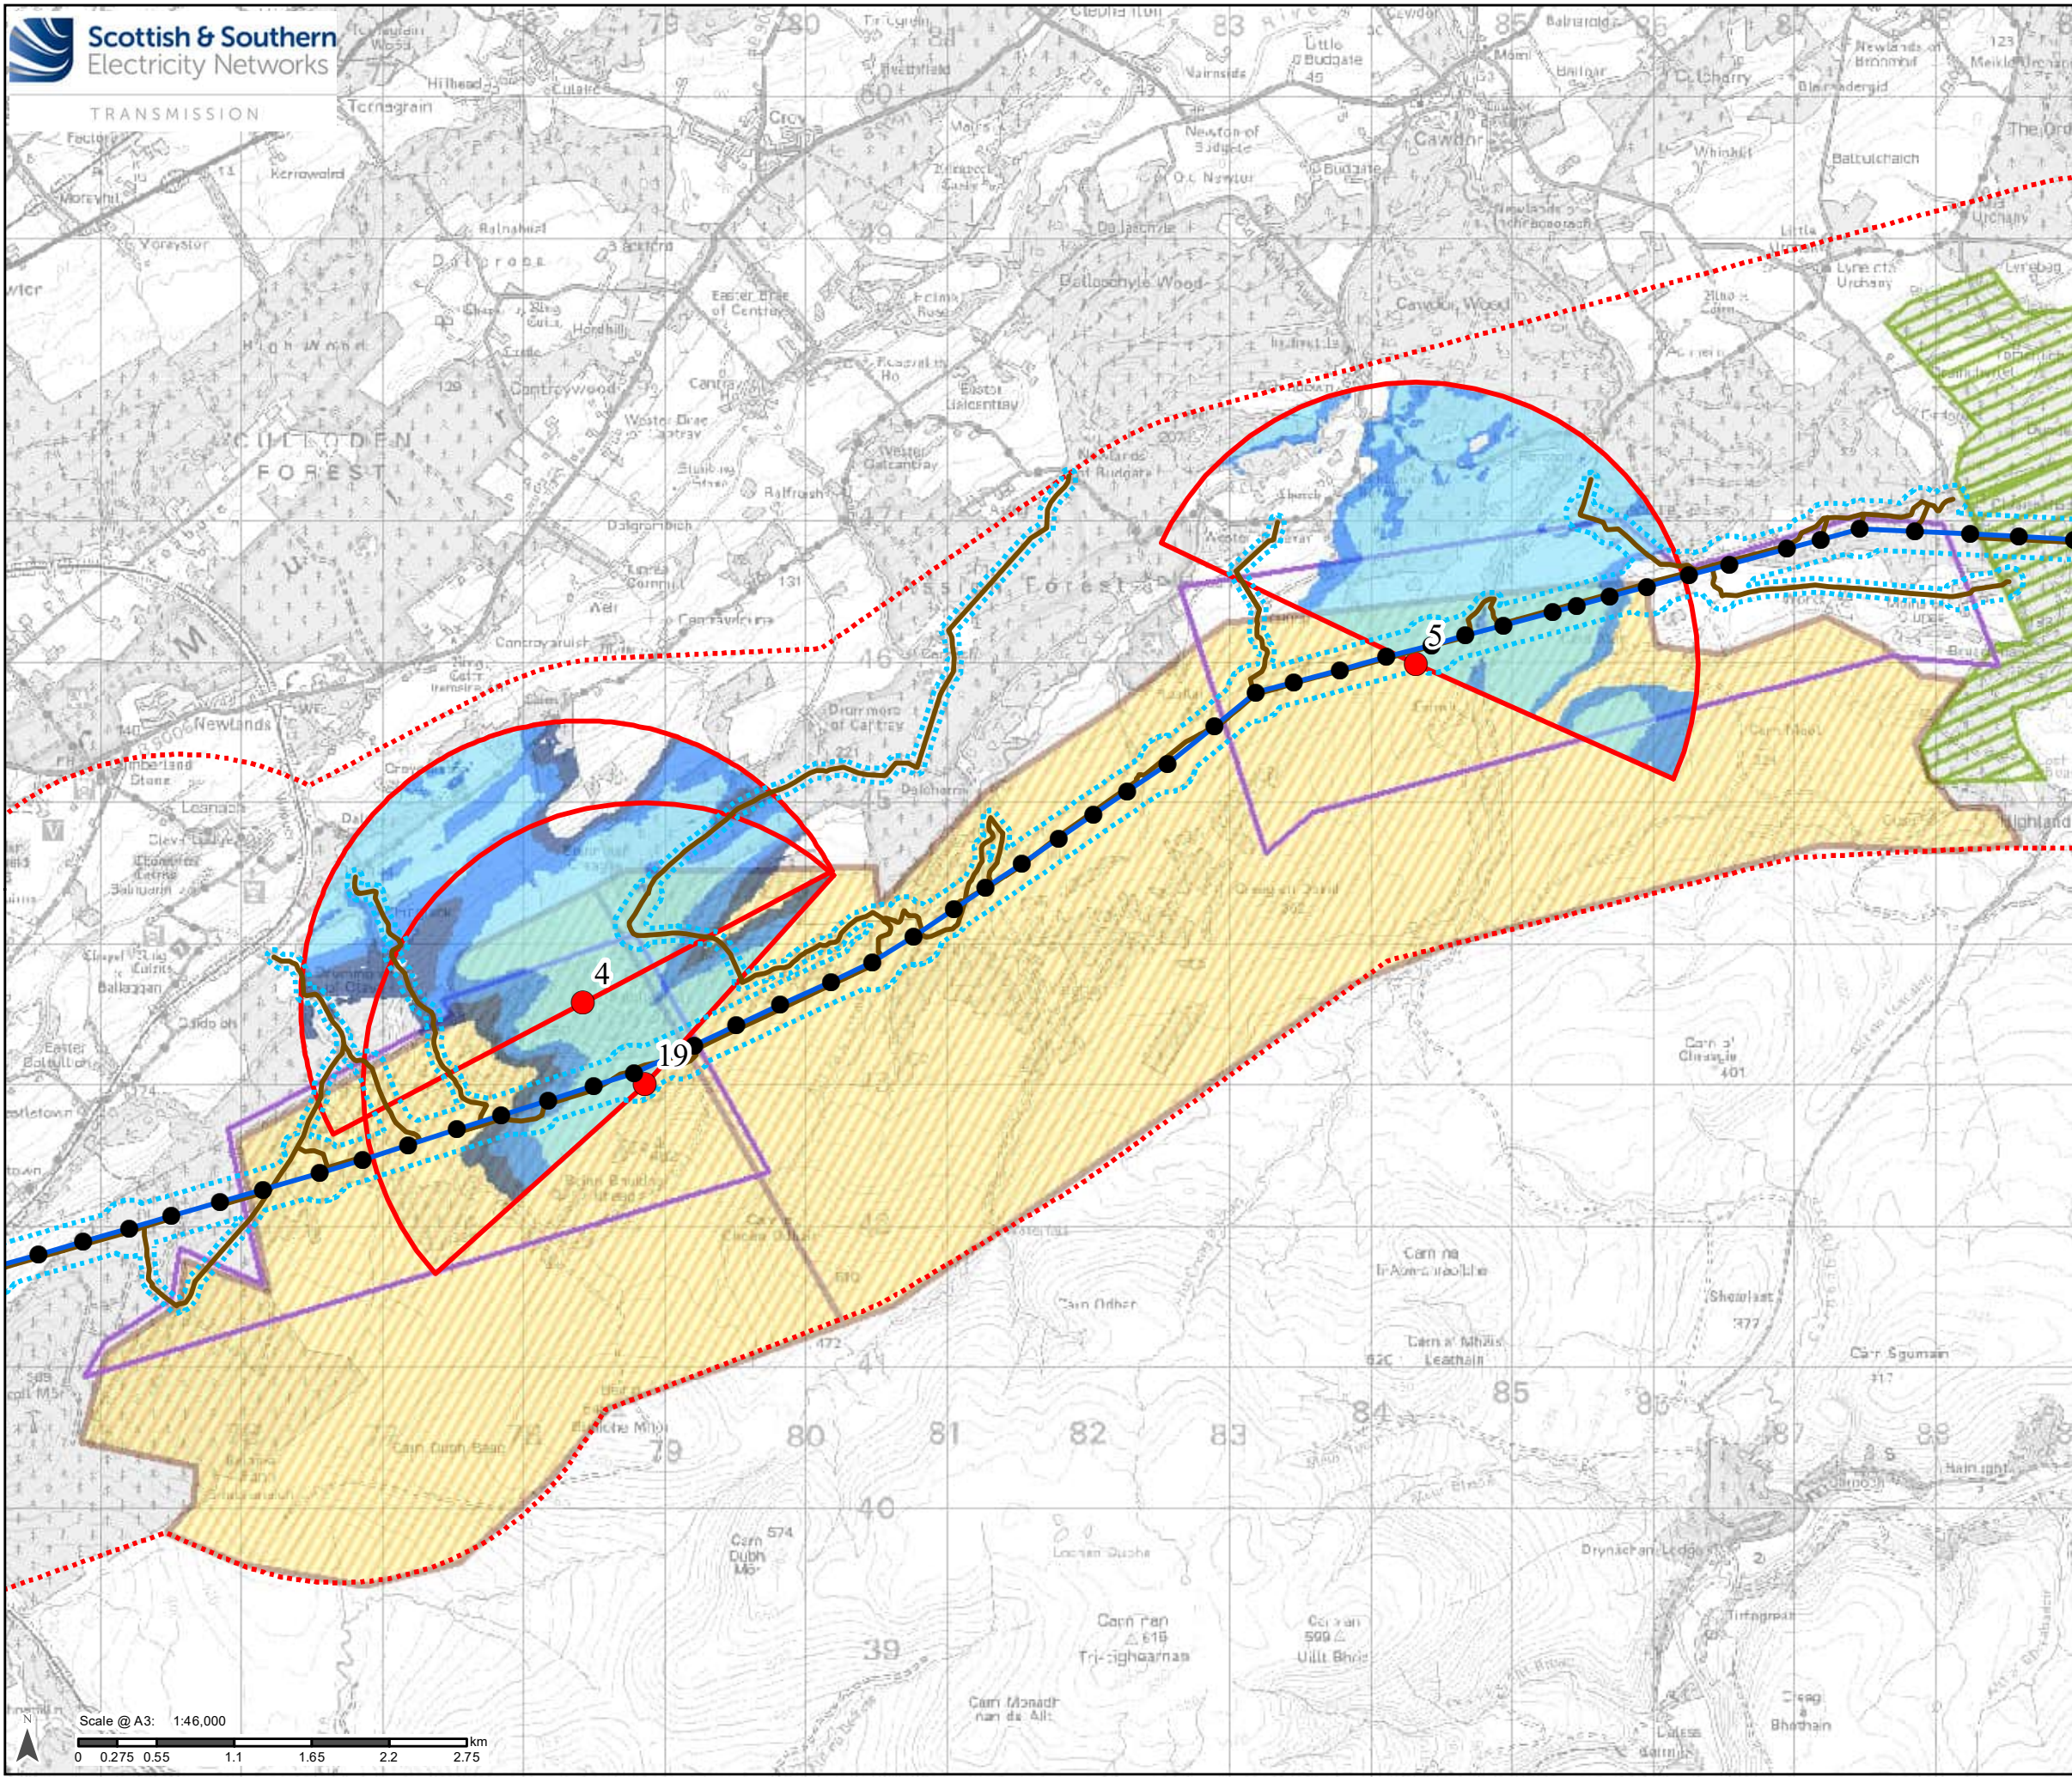

Legend

- Desk Study Search Area
- Proposed Tower - All Voltages
- Proposed OHL Alignment - All Voltages
- Access Track
- Limit of Deviation – Proposed Development
- Vantage Point
- VP Viewing Arc

VP Visible Viewsheds Relative to Potential Collision Height (PCH)

- 10 m (100% of PCH)
- 23.75 m (75% of PCH)
- 37.5 m (50% of PCH)

2024 Scarce Breeding Bird and Black Grouse Survey Area

2023 Scarce Breeding Bird and Black Grouse Survey Area

Capercaillie Survey Area


Reproduced by permission of Ordnance Survey on behalf of HMSO.
Crown copyright and database right 2025 all rights reserved.
Ordnance Survey Licence number AC0000813445.
SSEN Transmission take no responsibility for the release or accuracy of latest version Basemaps from Ordnance Survey


Project: Beauly to Blackhilllock to New Deer to Peterhead 400kV OHL Project

Title: Figure 9.1.3e - Assich Forest/Strathdean Foothills Focal Area Survey Area

Drawn by: JP Date: 05/09/2025

Drawing: B2P-WSP-TA-70092380-9.1.3e

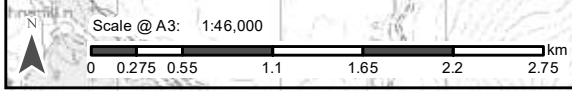

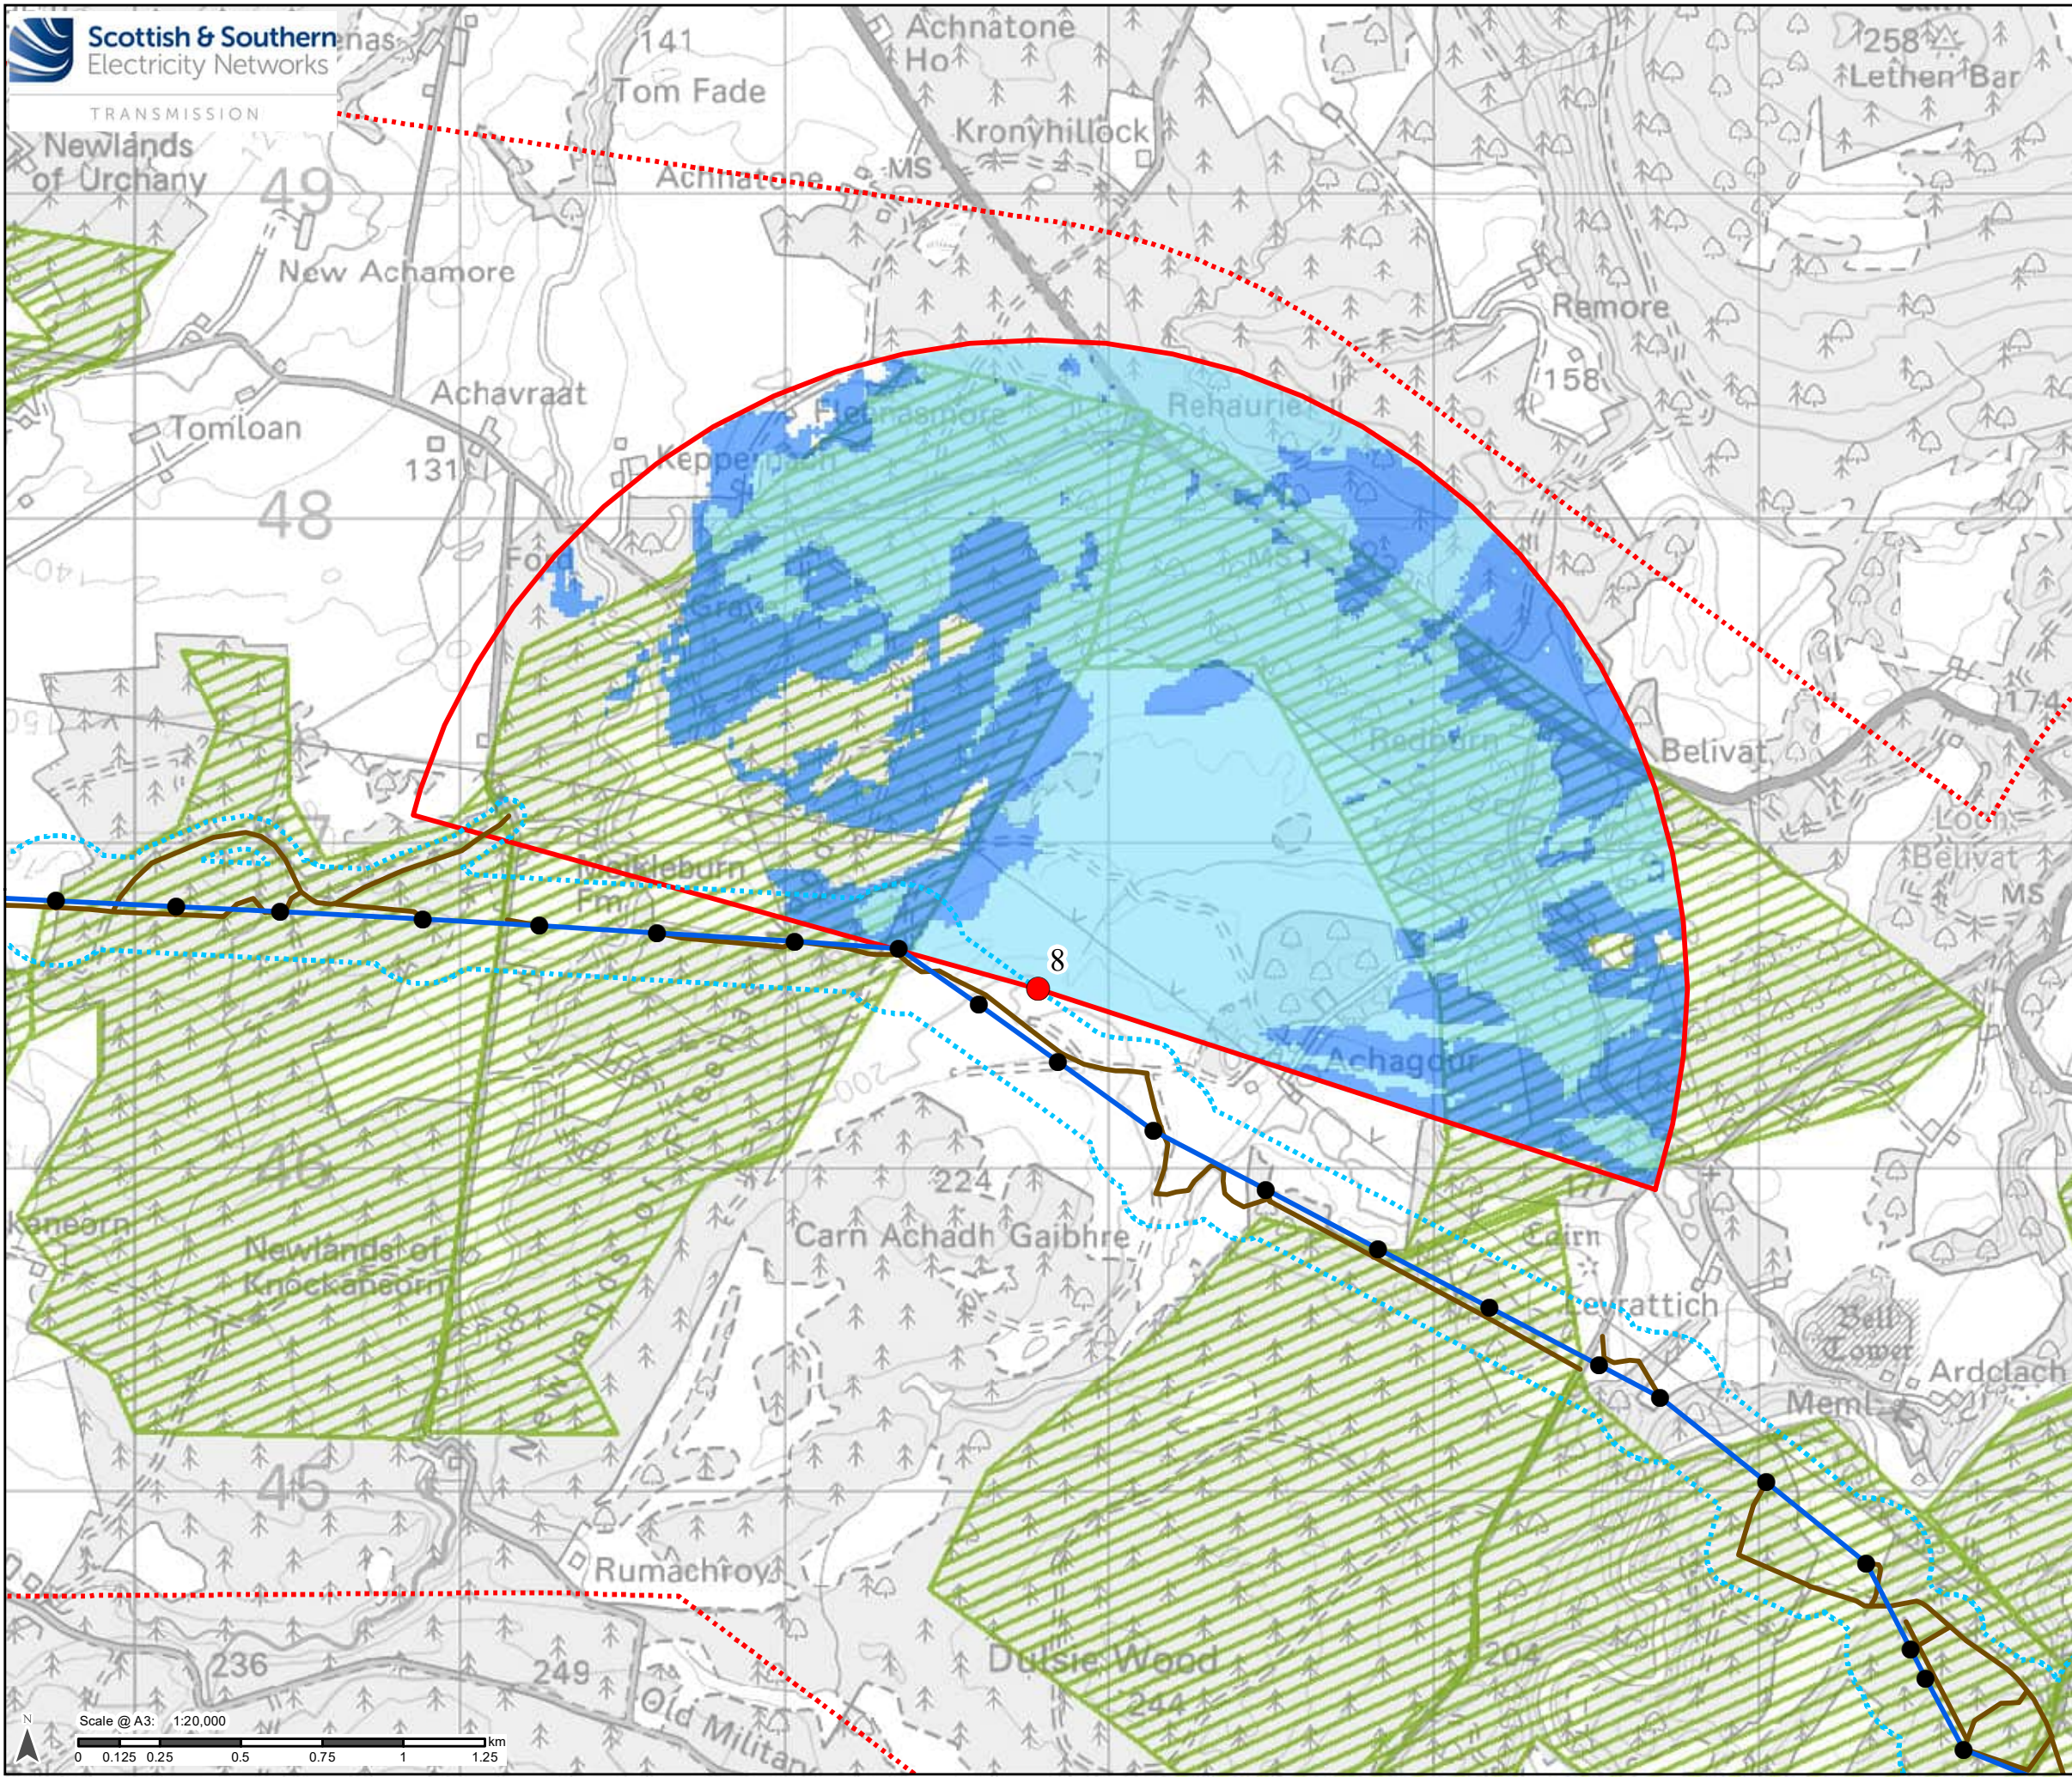

Legend

- Desk Study Search Area
- Proposed Tower - All Voltages
- Proposed OHL Alignment - All Voltages
- Access Track
- Limit of Deviation – Proposed Development
- Vantage Point
- VP Viewing Arc

VP Visible Viewsheds Relative to Potential Collision Height (PCH)

- 10 m (100% of PCH)
- 23.75 m (75% of PCH)
- 37.5 m (50% of PCH)
- Capercaillie Survey Area


Reproduced by permission of Ordnance Survey on behalf of HMSO.
Crown copyright and database right 2025 all rights reserved.
Ordnance Survey Licence number AC0000813445.
SSEN Transmission take no responsibility for the release or accuracy of latest version Basemaps from Ordnance Survey

Project: Beauly to Blackhillock to New Deer to Peterhead 400kV OHL Project

Title: Figure 9.1.3f - Dulsie Wood Focal Area Survey Area

Drawn by: JP Date: 05/09/2025

Drawing: B2P-WSP-TA-70092380-9.1.3f

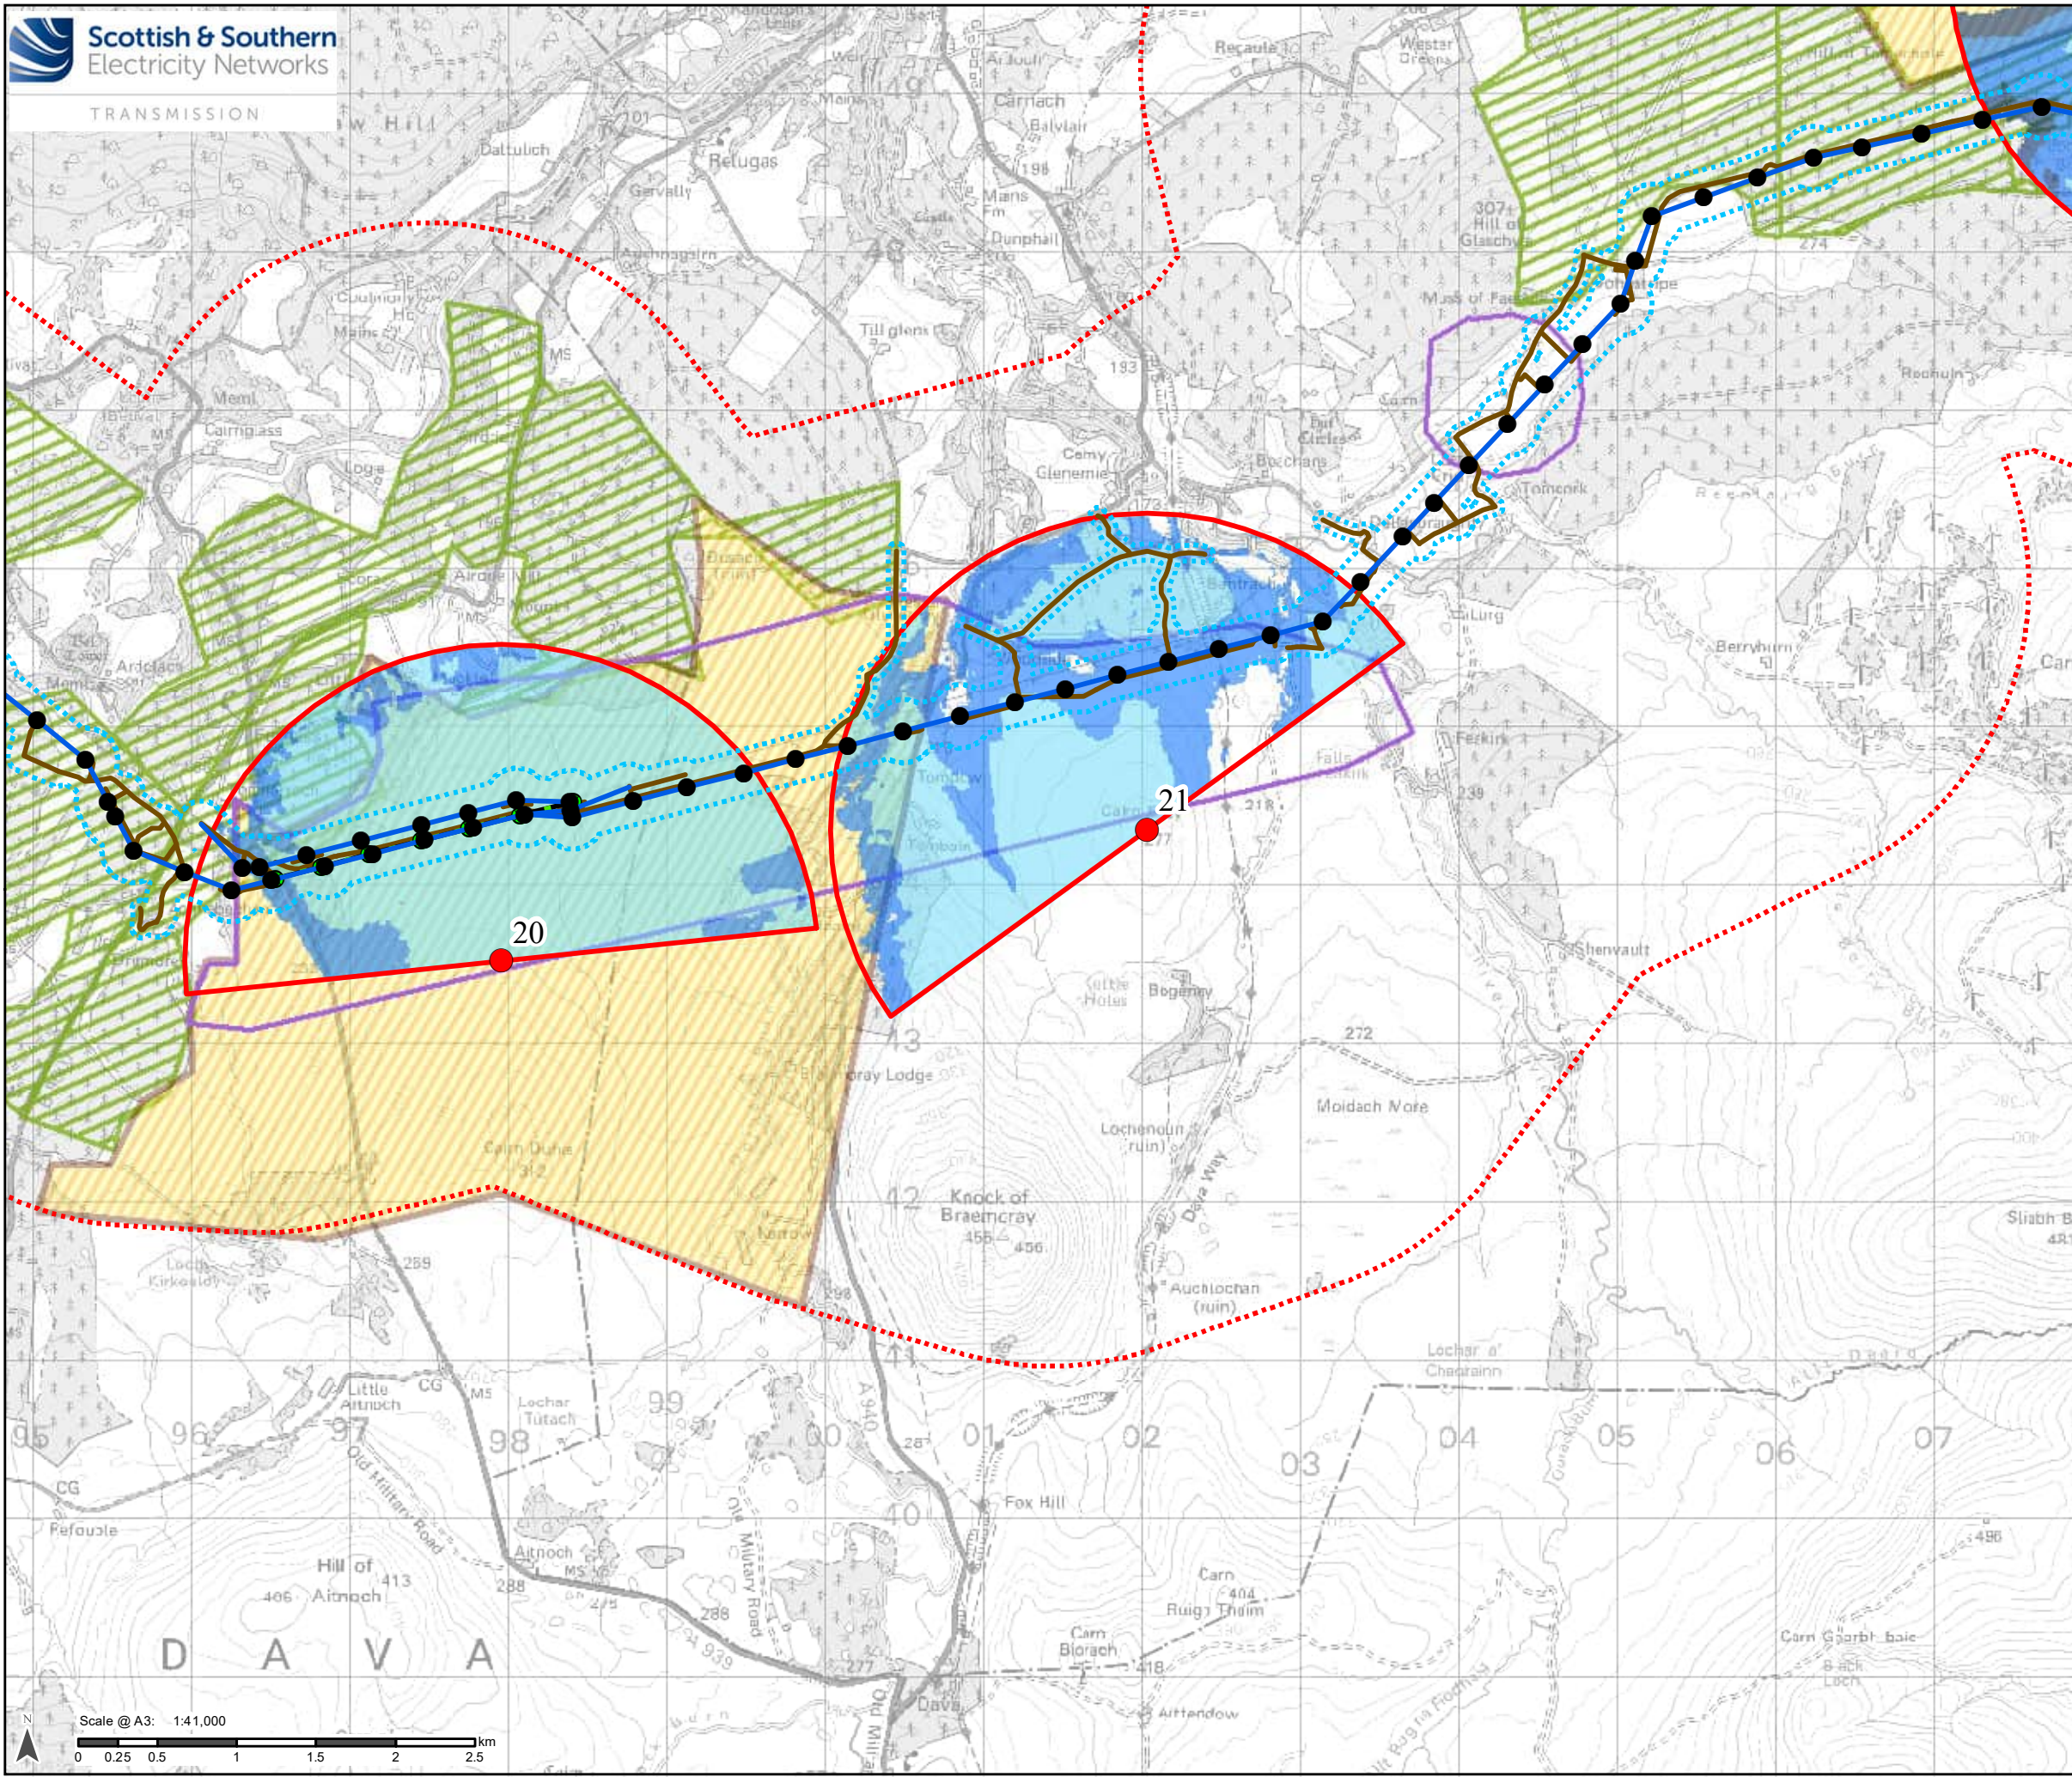

Legend

- Desk Study Search Area
- Proposed Tower - All Voltages
- Tower to be Removed
- Proposed OHL Alignment - All Voltages
- OHL to be Removed
- Access Track
- Limit of Deviation – Proposed Development
- Vantage Point
- VP Viewing Arc

VP Visible Viewsheds Relative to Potential Collision Height (PCH)

- 10 m (100% of PCH)
- 23.75 m (75% of PCH)
- 37.5 m (50% of PCH)

Survey Areas

- 2024 Scarce Breeding Bird and Black Grouse Survey Area
- 2023 Scarce Breeding Bird and Black Grouse Survey Area
- Capercaillie Survey Area

Reproduced by permission of Ordnance Survey on behalf of HMSO.
Crown copyright and database right 2025 all rights reserved.
Ordnance Survey Licence number AC0000813445.
SSEN Transmission take no responsibility for the release or accuracy of latest version Basemaps from Ordnance Survey


Project: Beauly to Blackhillock to New Deer to Peterhead 400kV OHL Project

Title: Figure 9.1.3g - Dava Moorlands Focal Area Survey Area

Drawn by: JP Date: 05/09/2025

Drawing: B2P-WSP-TA-70092380-9.1.3g





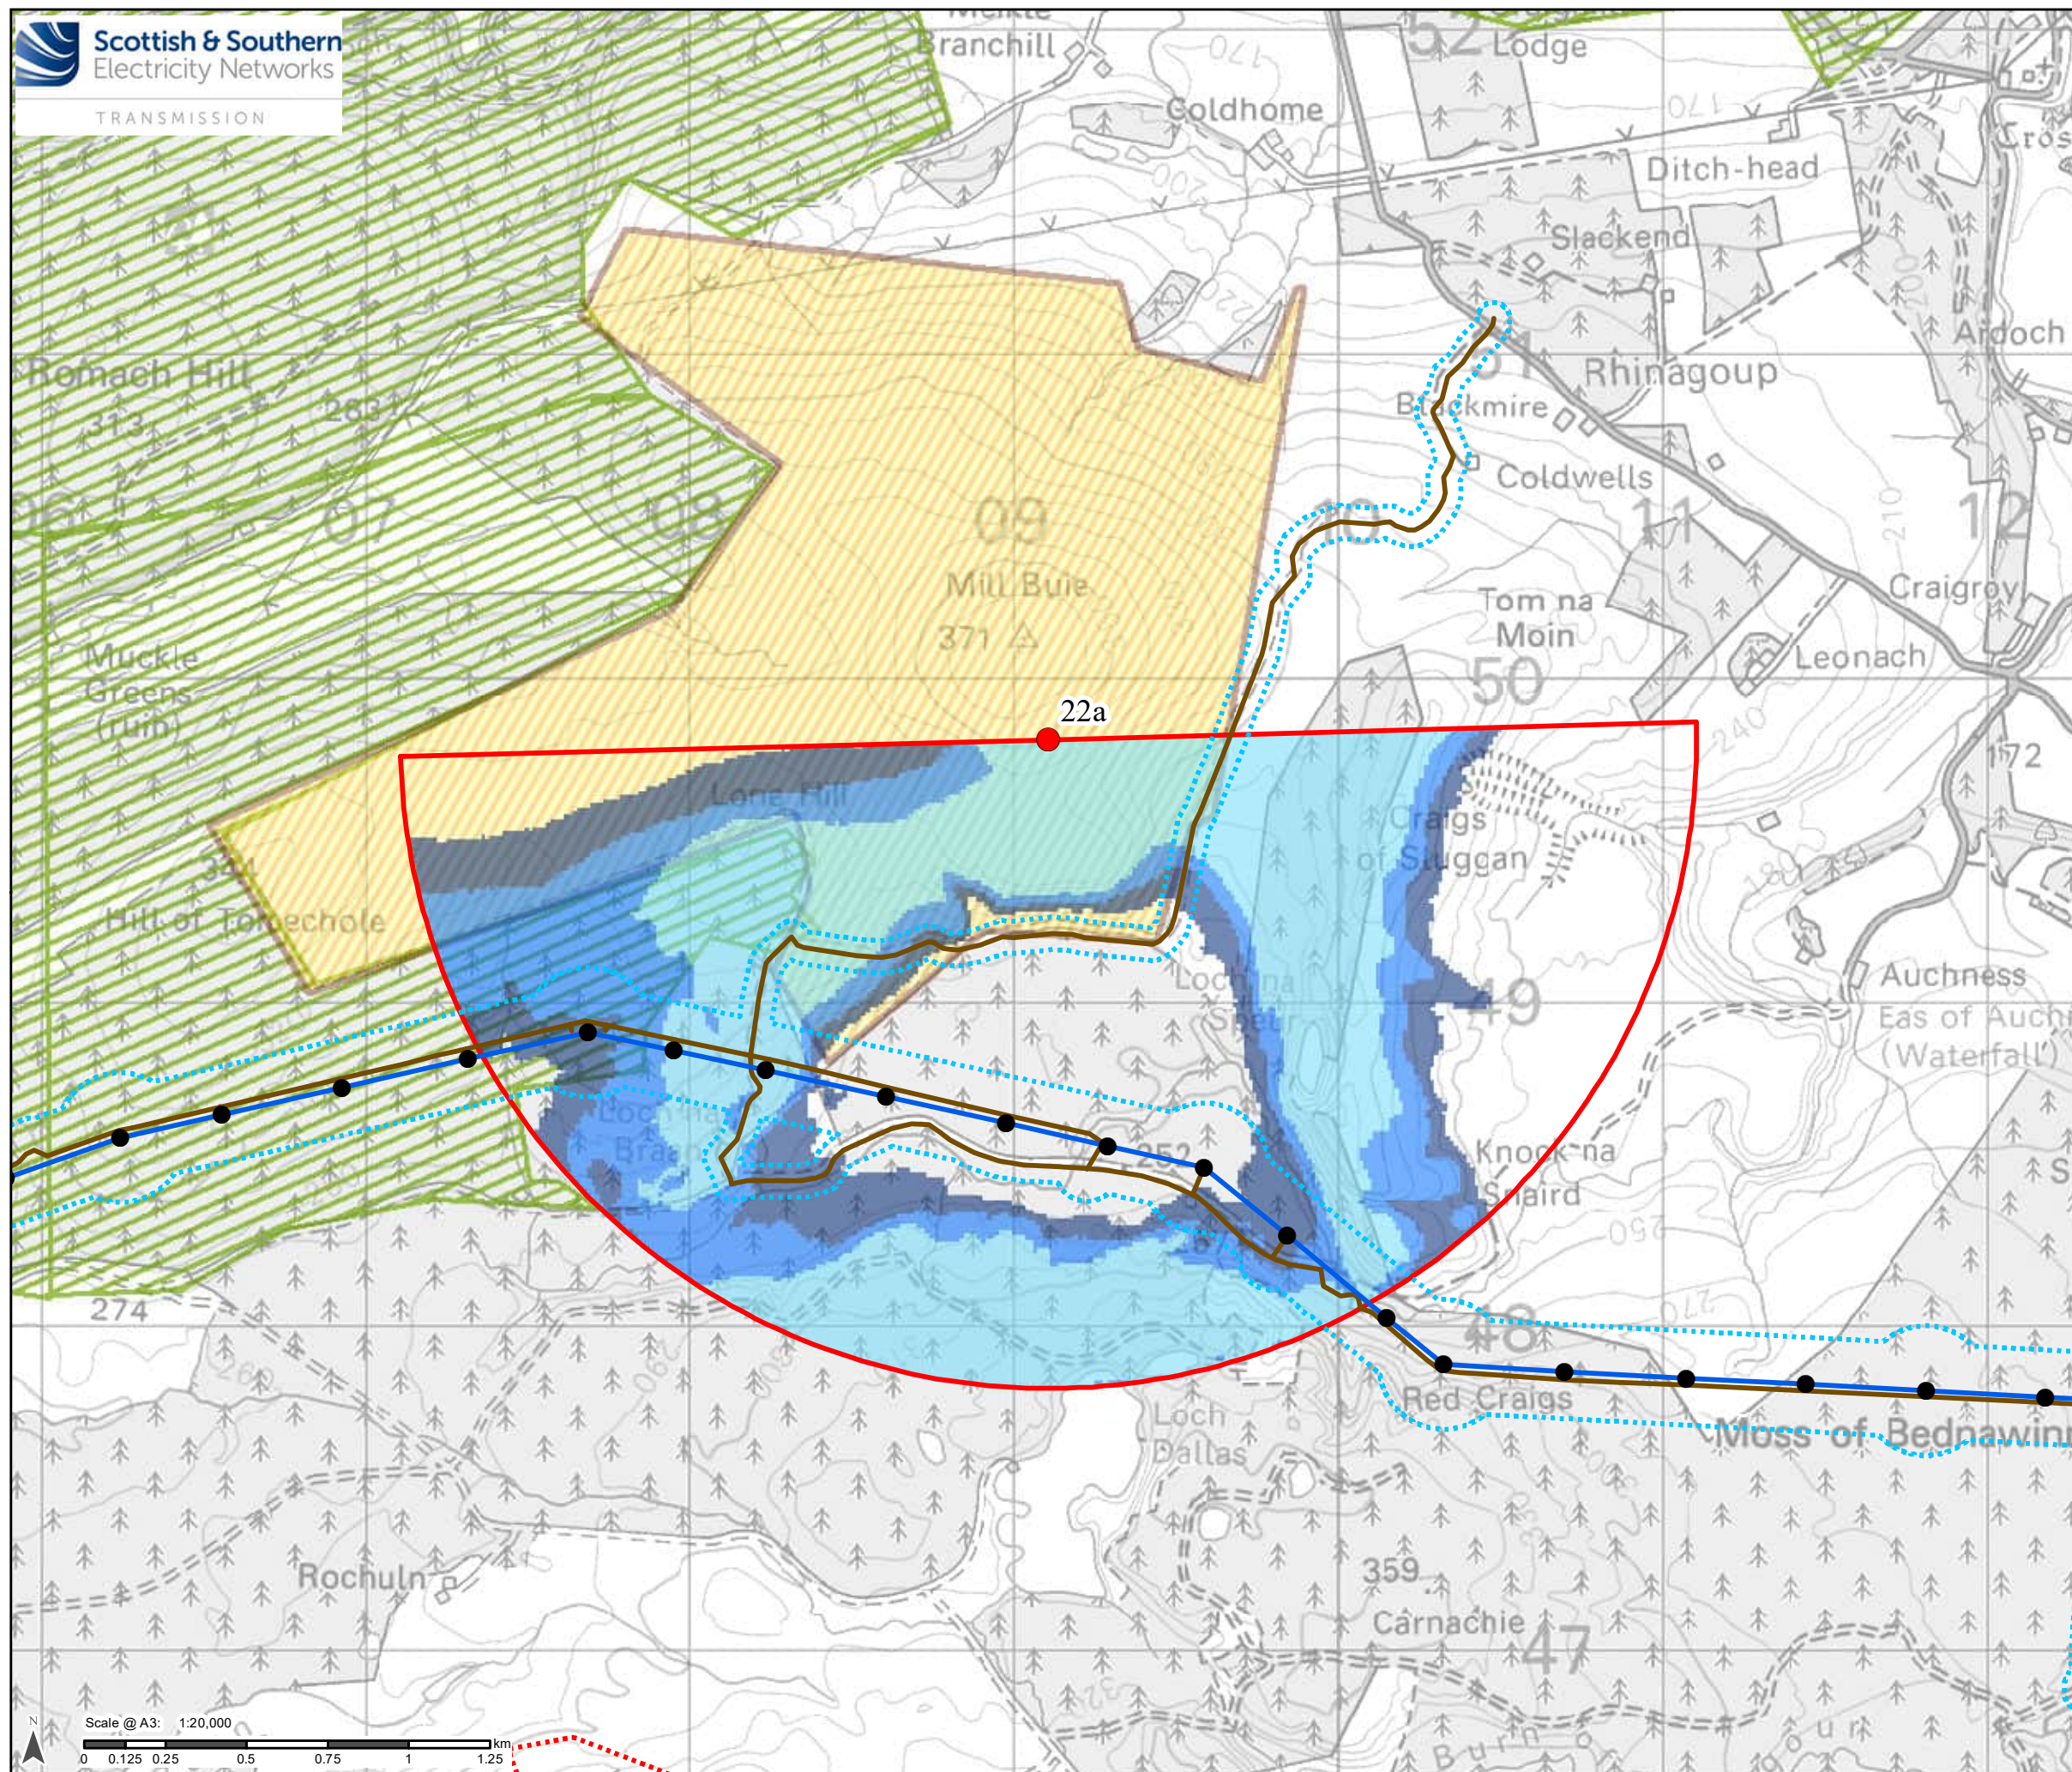

Legend

-  Desk Study Search Area
-  Proposed Tower - All Voltages
-  Proposed OHL Alignment - All Voltages
-  Access Track
-  Limit of Deviation – Proposed Development
-  Vantage Point
-  VP Viewing Arc

VP Visible Viewsheds Relative to Potential Collision Height (PCH)

  -  10 m (100% of PCH)
-  23.75 m (75% of PCH)
-  37.5 m (50% of PCH)
-  2023 Scarce Breeding Bird and Black Grouse Survey Area
-  Capercaillie Survey Area



Reproduced by permission of Ordnance Survey on behalf of HMSO.
 Crown copyright and database right 2025 all rights reserved.
 Ordnance Survey Licence number AC0000813445.
 SSEN Transmission take no responsibility for the release or accuracy of latest version Basemaps from Ordnance Survey


Project: Beauly to Blackhillock to New Deer to Peterhead 400kV OHL Project

Title: Figure 9.1.3h - Bednawinn Moss Moorlands and Newtyle Forest Focal Area

Drawn by: JP

Date: 05/09/2025

Drawing: B2P-WSP-TA-70092380-9.1.3h

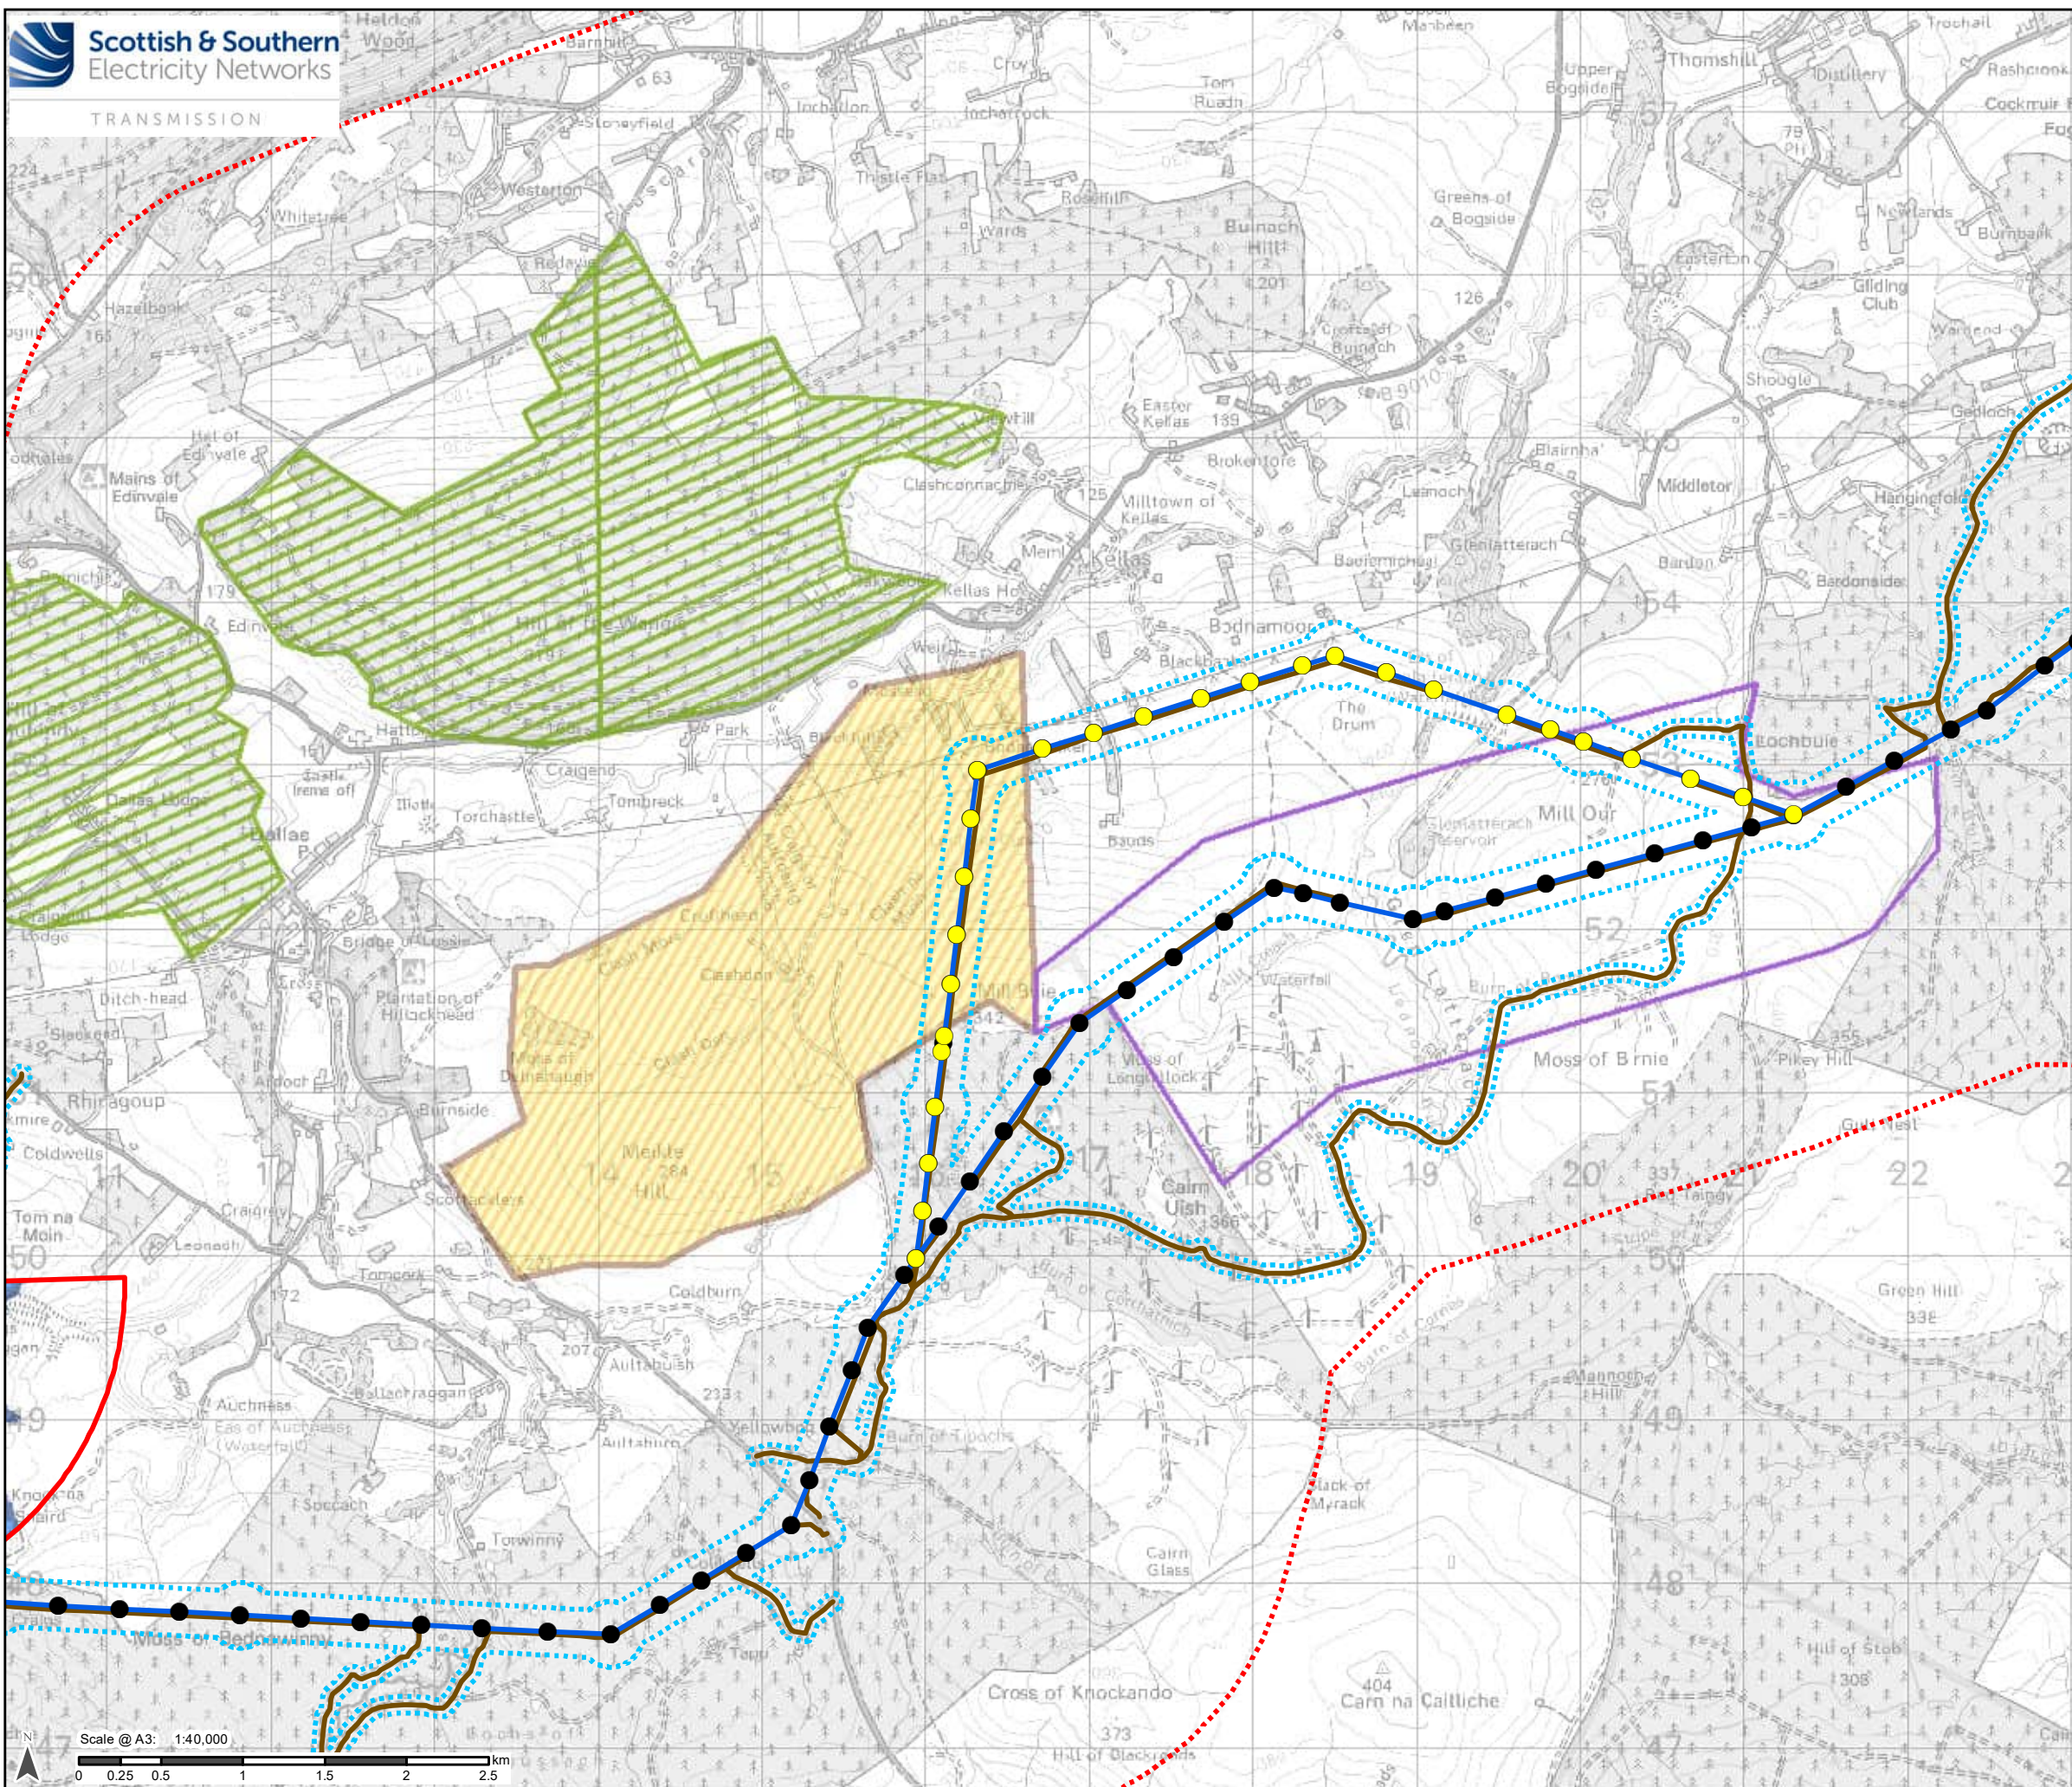

Legend

- ⋯ Desk Study Search Area
- Proposed Tower - All Voltages
- Proposed OHL Alignment - All Voltages
- Proposed Tower - Kellas Alternative Alignment
- Access Track
- ⋯ Limit of Deviation – Proposed Development
- Vantage Point
- ⌒ VP Viewing Arc
- VP Visible Viewsheds Relative to Potential Collision Height (PCH)**
 - 10 m (100% of PCH)
 - 23.75 m (75% of PCH)
 - 37.5 m (50% of PCH)
- 2024 Scarce Breeding Bird and Black Grouse Survey Area
- ▨ 2023 Scarce Breeding Bird and Black Grouse Survey Area
- ▨ Capercaillie Survey Area



Reproduced by permission of Ordnance Survey on behalf of HMSO.
Crown copyright and database right 2025 all rights reserved.
Ordnance Survey Licence number AC0000813445.
SSEN Transmission take no responsibility for the release or accuracy of latest version Basemaps from Ordnance Survey


Project: Beauly to Blackhilllock to New Deer to Peterhead 400kV OHL Project

Title: Figure 9.1.3i - Glen Latterach Moorlands, Hill of Mulundy and Wangie Wood Focal

Drawn by: JP

Date: 05/09/2025

Drawing: B2P-WSP-TA-70092380-9.1.3i

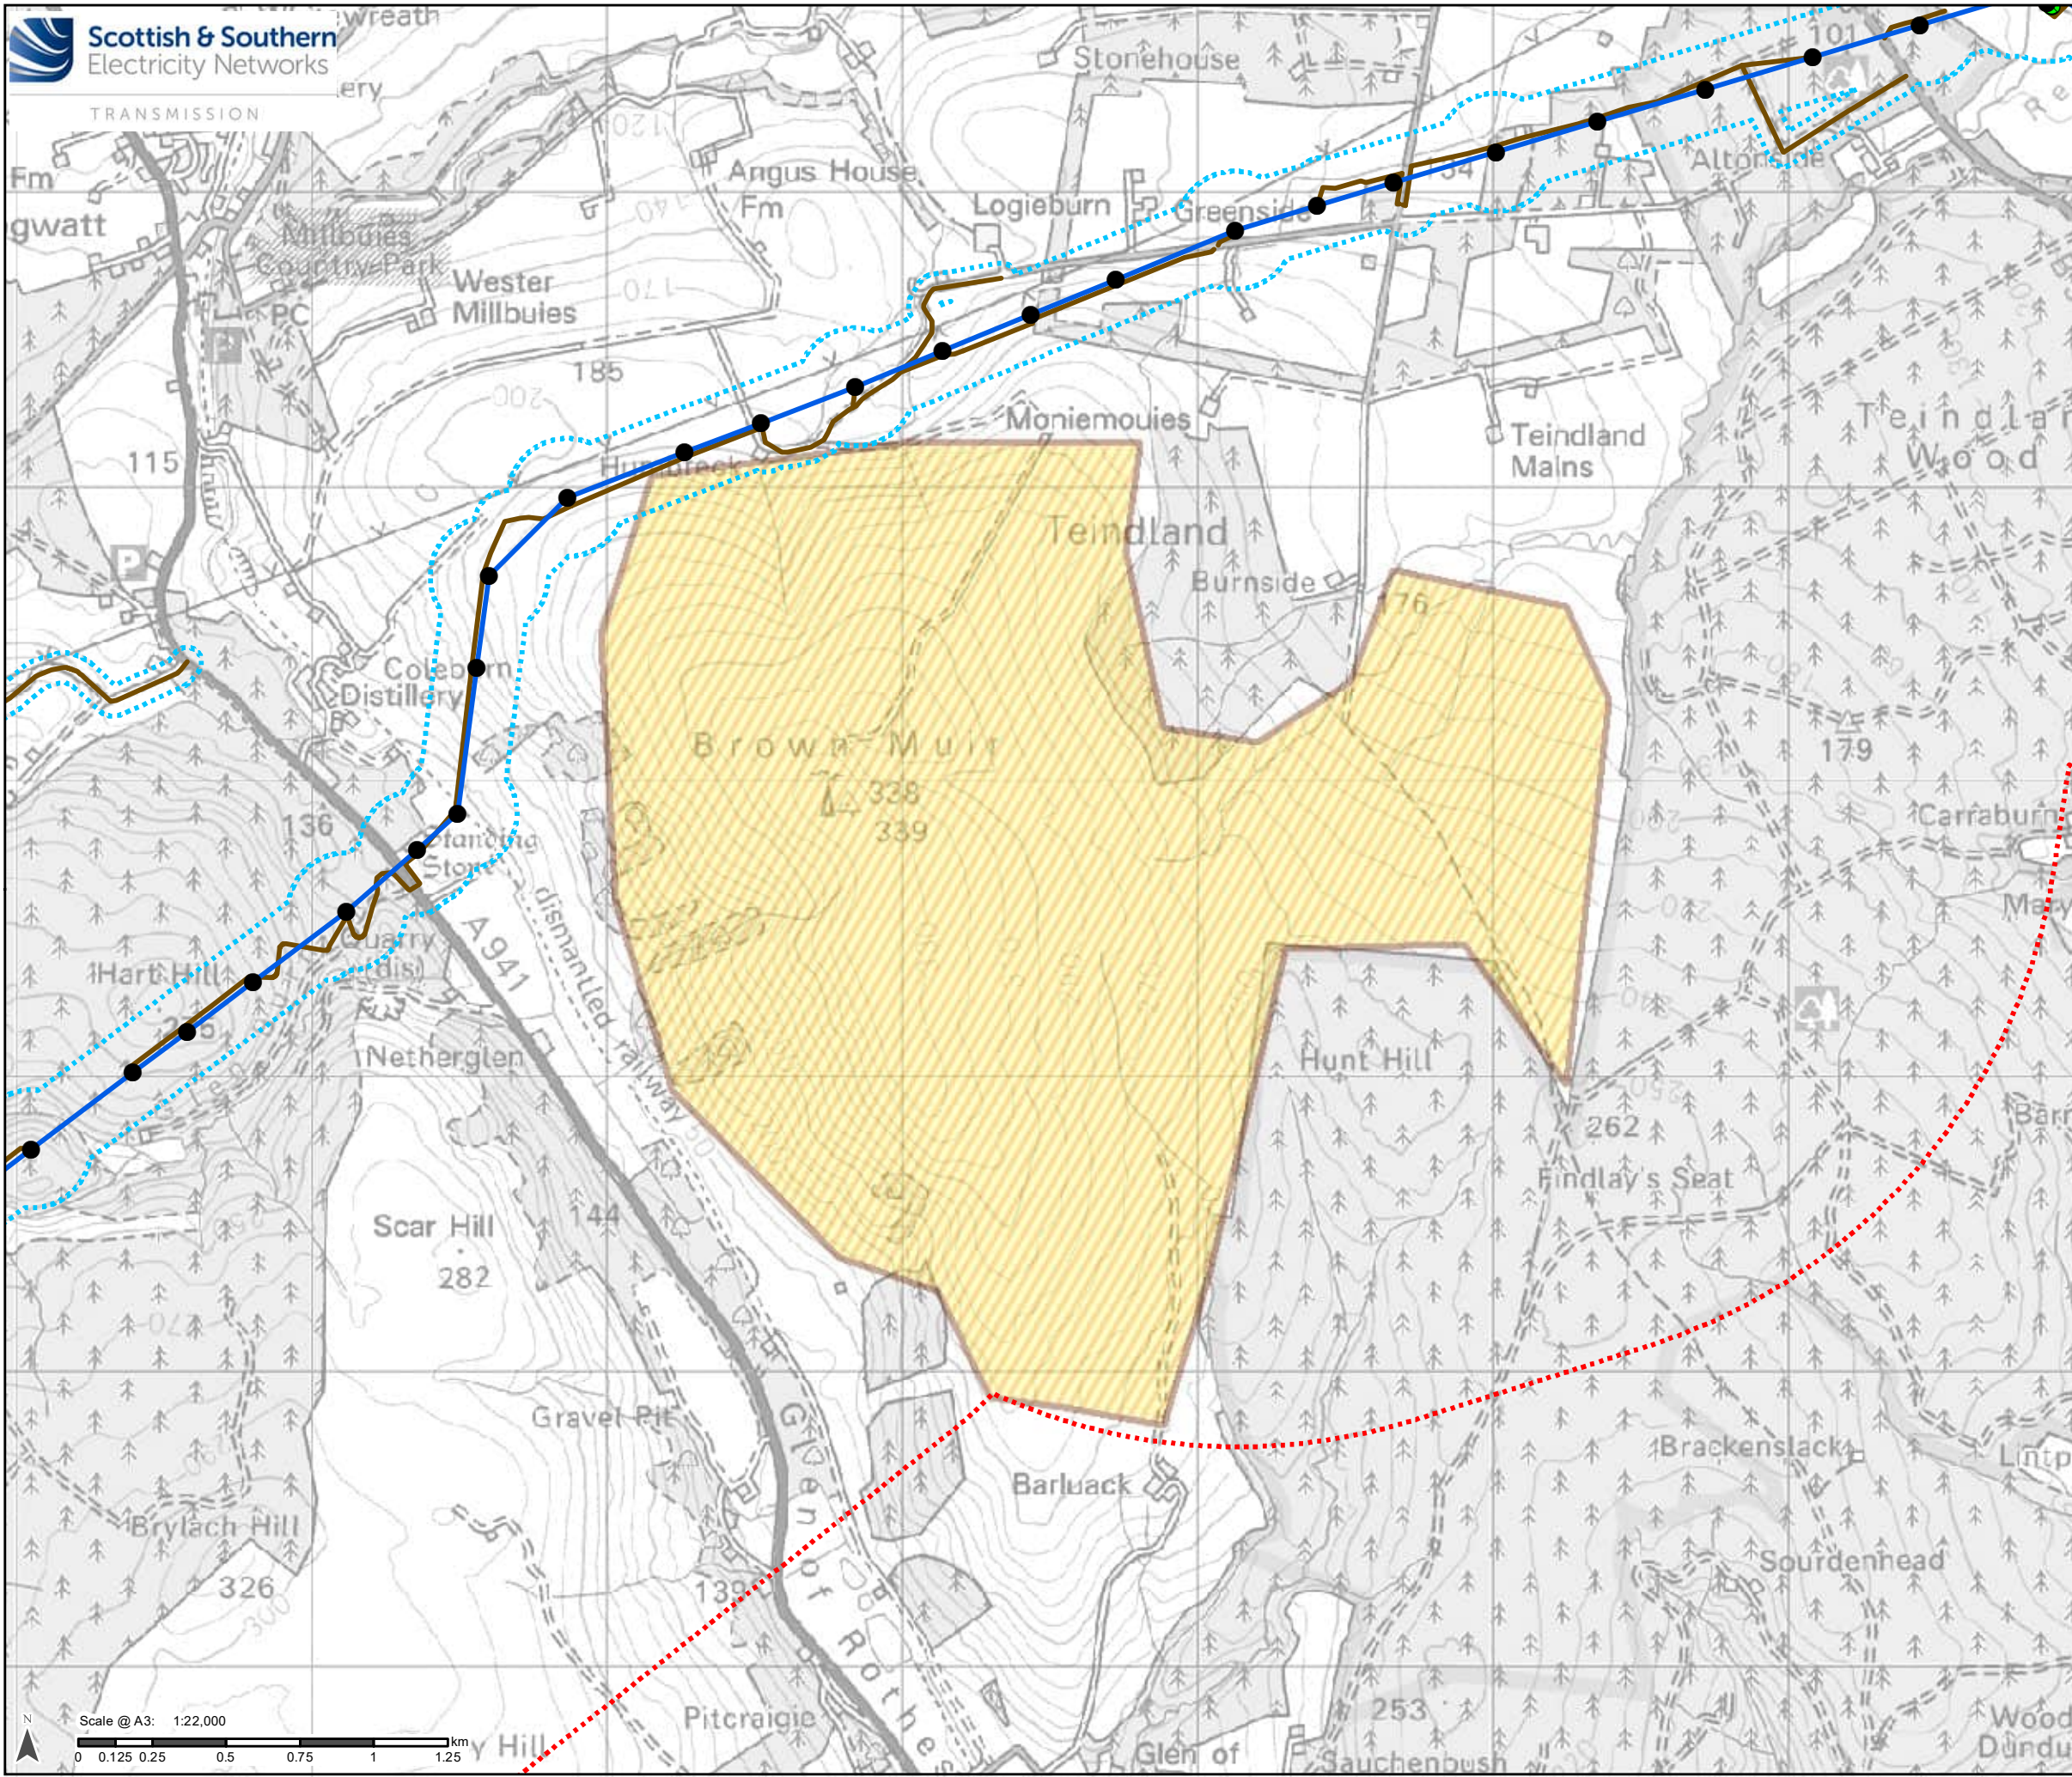

Legend

- Desk Study Search Area
- Proposed Tower - All Voltages
- Tower to be Removed
- Proposed OHL Alignment - All Voltages
- Access Track
- Limit of Deviation – Proposed Development
- Vantage Point
- VP Viewing Arc

VP Visible Viewsheds Relative to Potential Collision Height (PCH)

- 10 m (100% of PCH)
- 23.75 m (75% of PCH)
- 37.5 m (50% of PCH)
- 2023 Scarce Breeding Bird and Black Grouse Survey Area


Reproduced by permission of Ordnance Survey on behalf of HMSO.
Crown copyright and database right 2025 all rights reserved.
Ordnance Survey Licence number AC0000813445.
SSEN Transmission take no responsibility for the release or accuracy of latest version Basemaps from Ordnance Survey

Project: Beauly to Blackhillock to New Deer to Peterhead 400kV OHL Project

Title: Figure 9.1.3j - Brown Muir Focal Area Survey Area

Drawn by: JP Date: 05/09/2025

Drawing: B2P-WSP-TA-70092380-9.1.3j

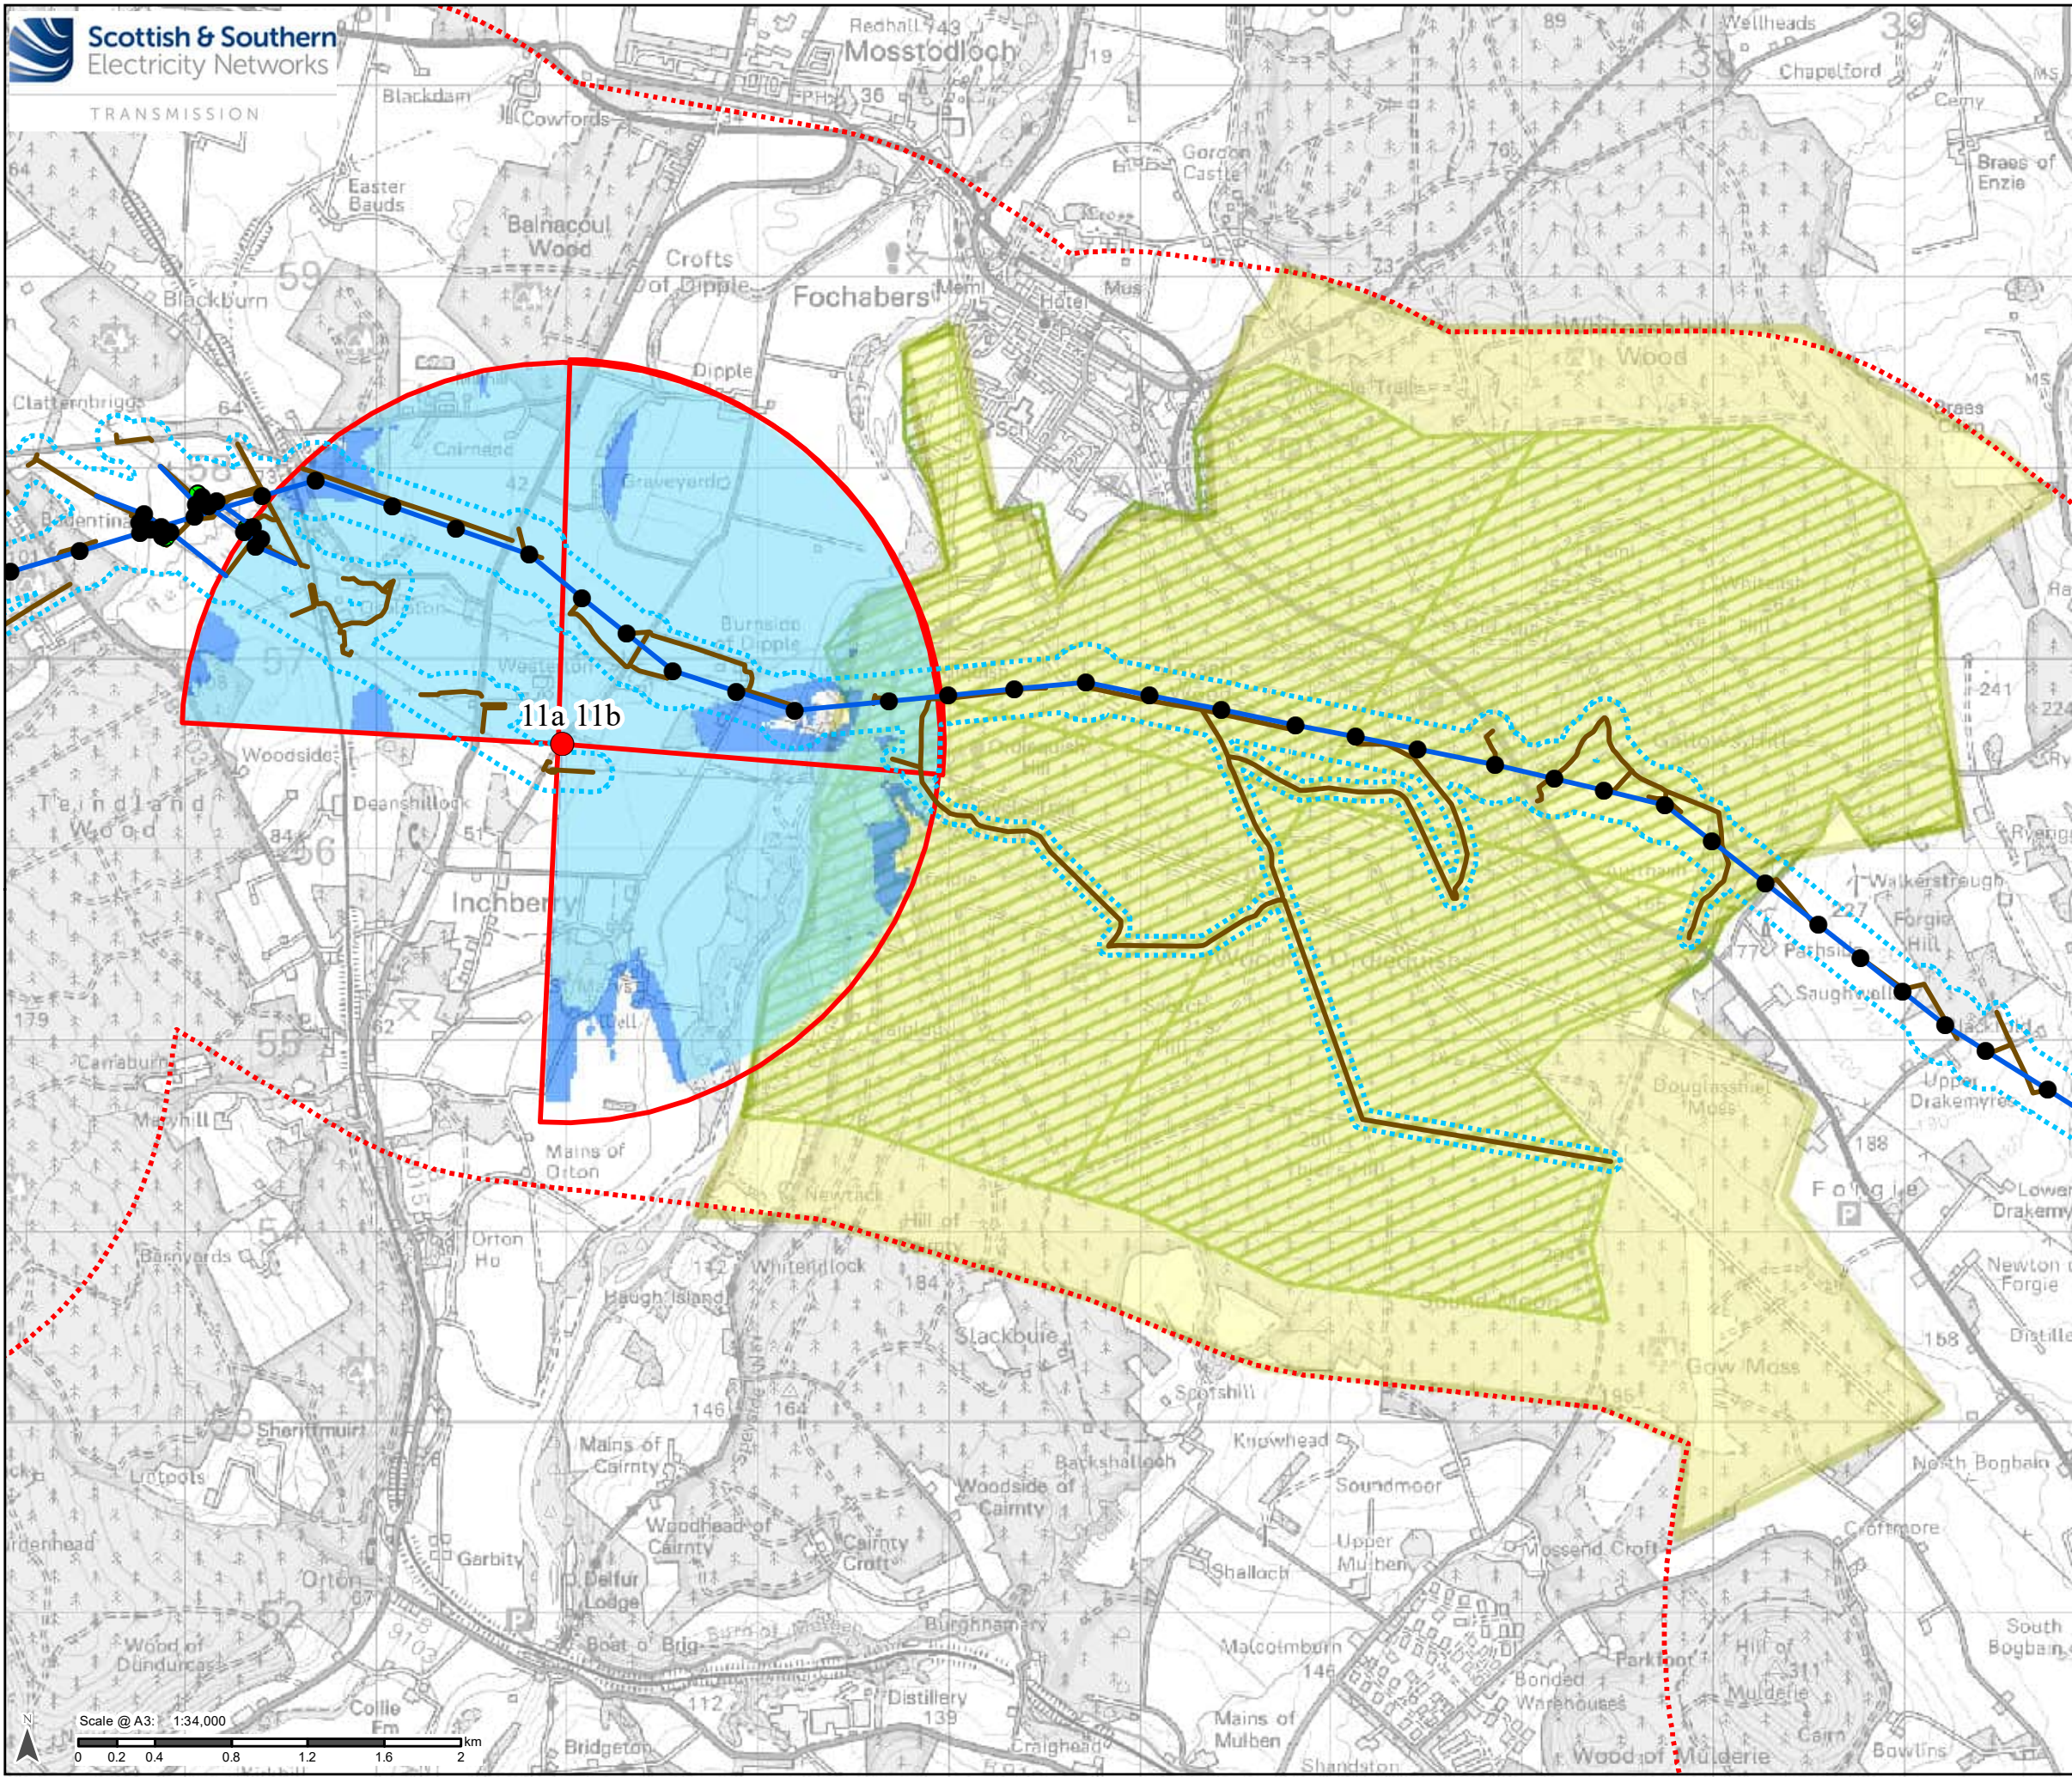

Legend

- Desk Study Search Area
- Proposed Tower - All Voltages
- Tower to be Removed
- Proposed OHL Alignment - All Voltages
- Access Track
- Limit of Deviation – Proposed Development
- Vantage Point
- VP Viewing Arc

VP Visible Viewsheds Relative to Potential Collision Height (PCH)

- 10 m (100% of PCH)
- 23.75 m (75% of PCH)
- 37.5 m (50% of PCH)
- Scarce Breeding Bird Survey Area
- Capercaillie Survey Area


Reproduced by permission of Ordnance Survey on behalf of HMSO.
Crown copyright and database right 2025 all rights reserved.
Ordnance Survey Licence number AC0000813445.
SSEN Transmission take no responsibility for the release or accuracy of latest version Basemaps from Ordnance Survey

Project: Beaulie to Blackhillock to New Deer to Peterhead 400kV OHL Project

Title: Figure 9.1.3k - River Spey Corridor and Wood of Ordiequish Focal Area Survey Area

Drawn by: JP Date: 05/09/2025

Drawing: B2P-WSP-TA-70092380-9.1.3k

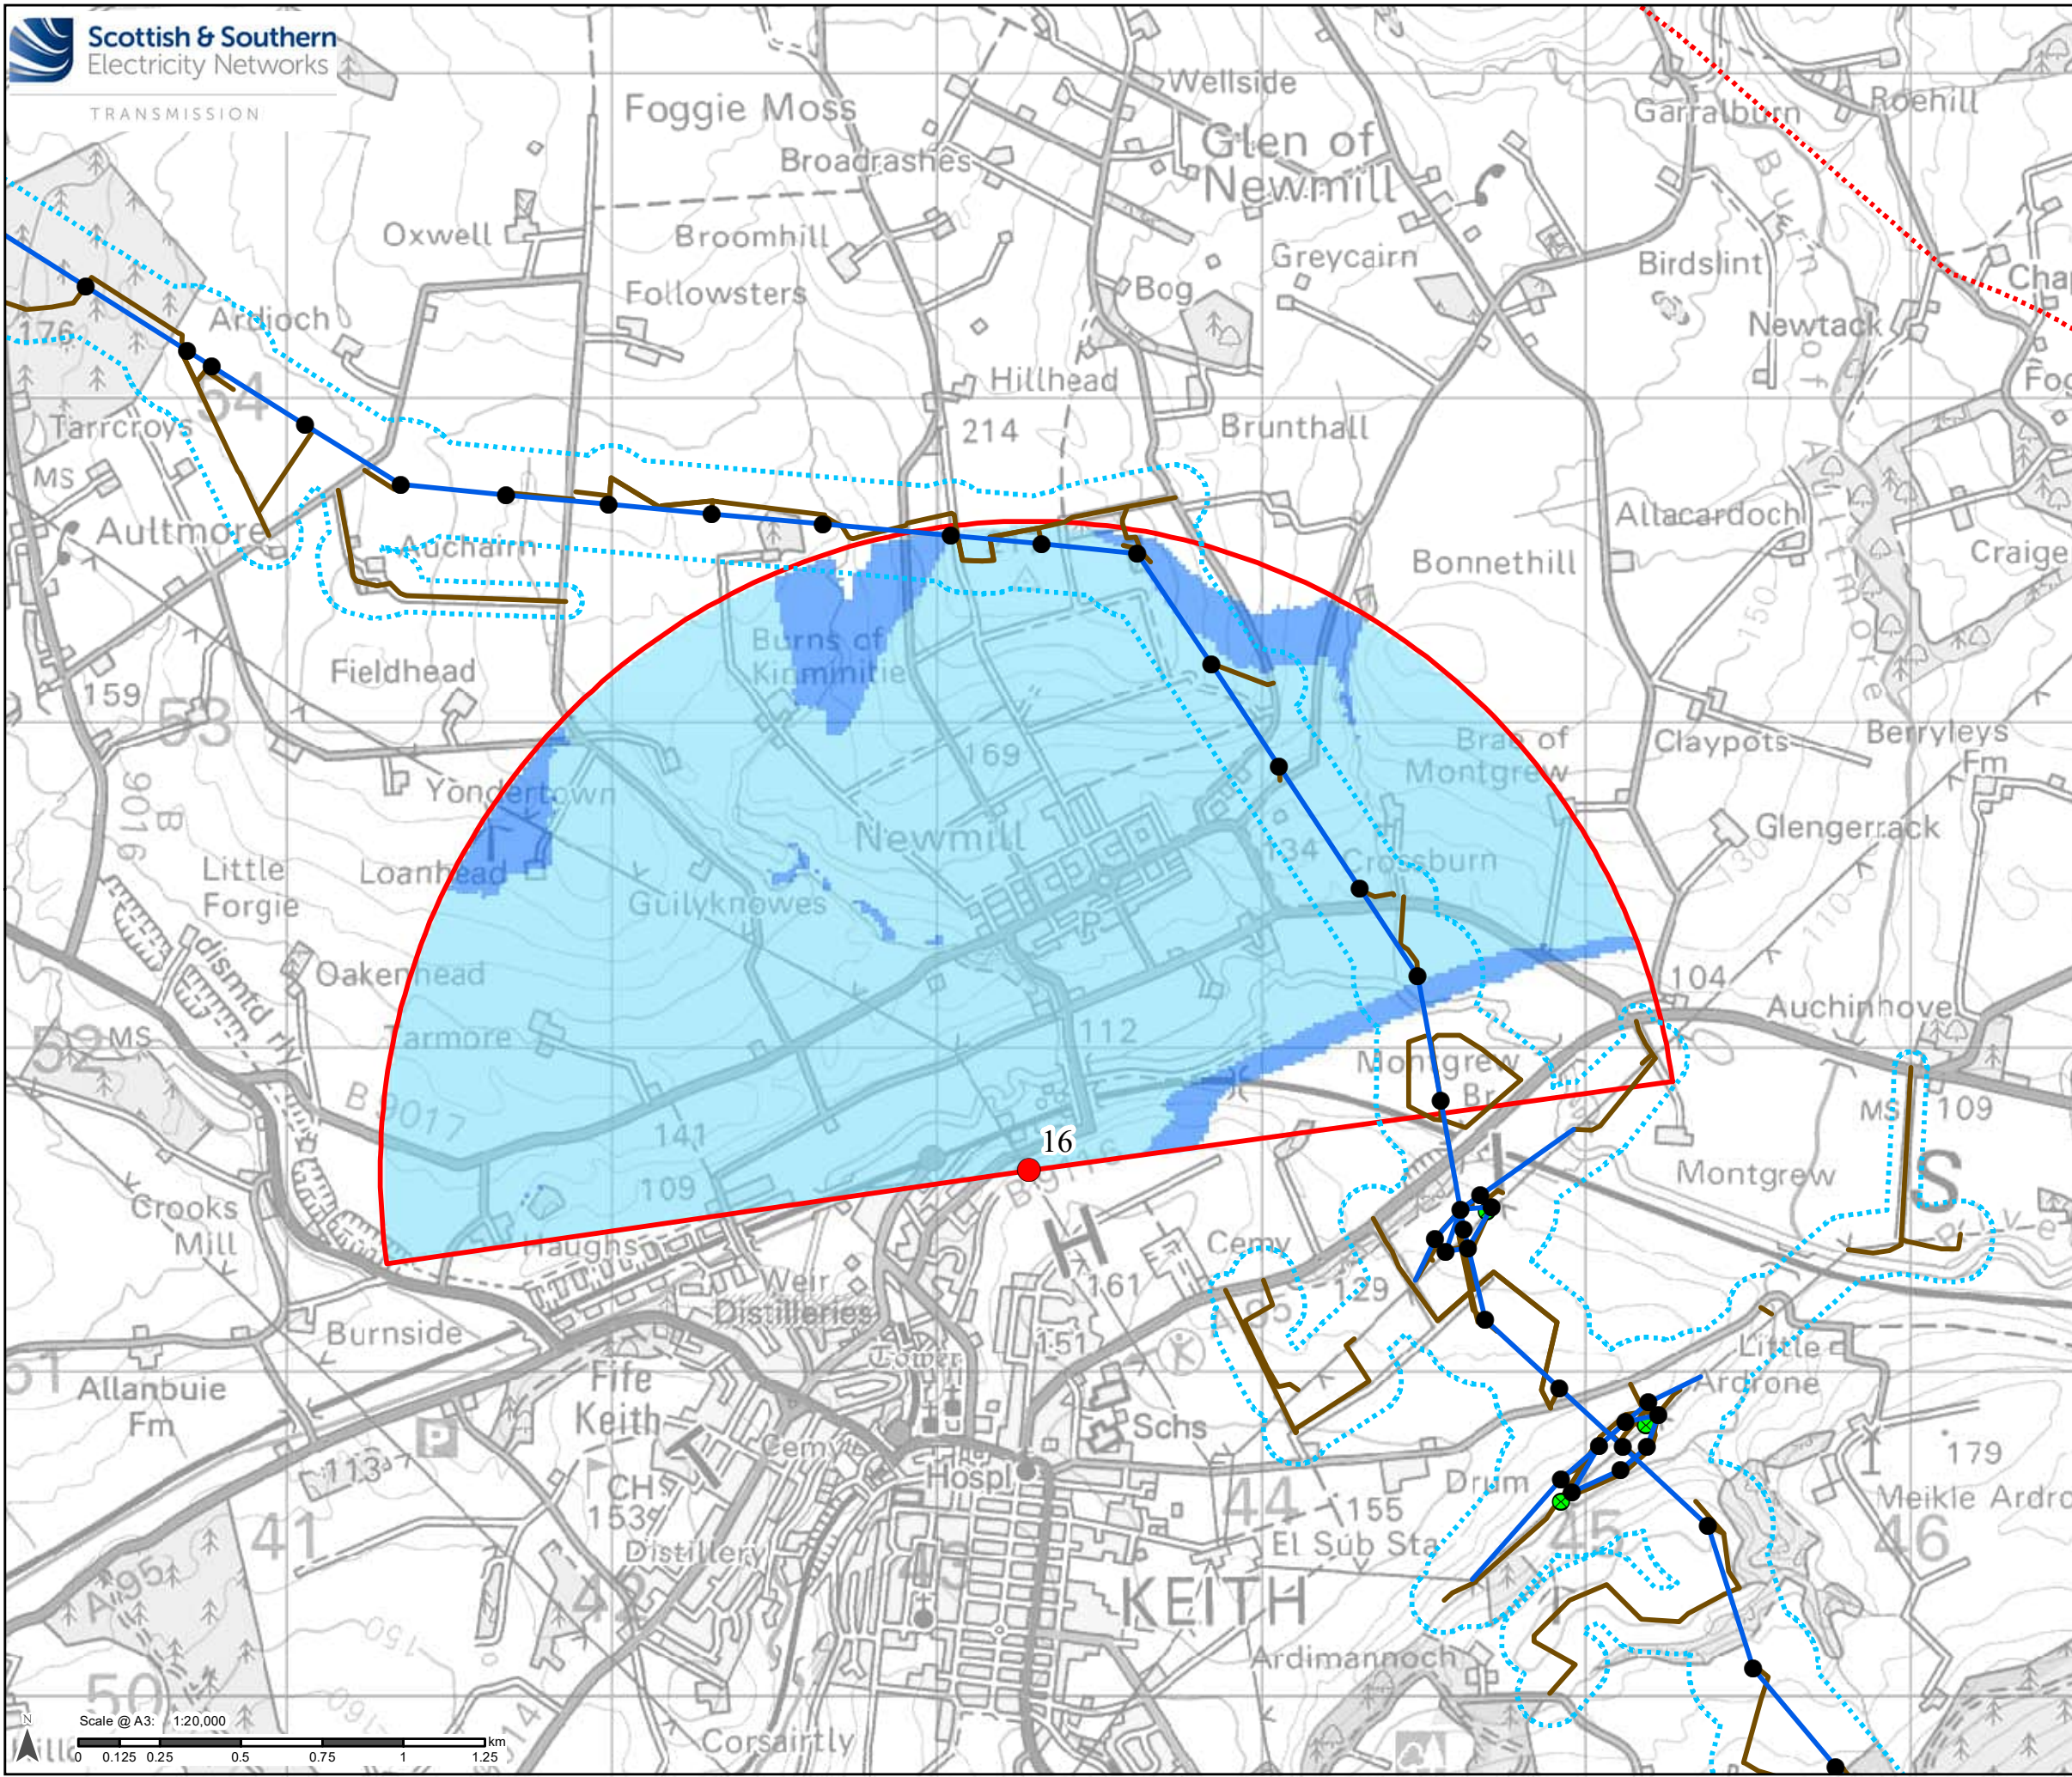

Legend

- Desk Study Search Area
- Proposed Tower - All Voltages
- Tower to be Removed
- Proposed OHL Alignment - All Voltages
- Access Track
- Limit of Deviation – Proposed Development
- Vantage Point
- VP Viewing Arc

VP Visible Viewsheds Relative to Potential Collision Height (PCH)

- 10 m (100% of PCH)
- 23.75 m (75% of PCH)
- 37.5 m (50% of PCH)


Reproduced by permission of Ordnance Survey on behalf of HMSO.
Crown copyright and database right 2025 all rights reserved.
Ordnance Survey Licence number AC0000813445.
SSEN Transmission take no responsibility for the release or accuracy of latest version Basemaps from Ordnance Survey

Project: Beauly to Blackhillock to New Deer to Peterhead 400kV OHL Project

Title: Figure 9.1.3I - River Isla Corridor Focal Area Survey Area

Drawn by: JP Date: 05/09/2025

Drawing: B2P-WSP-TA-70092380-9.1.3I

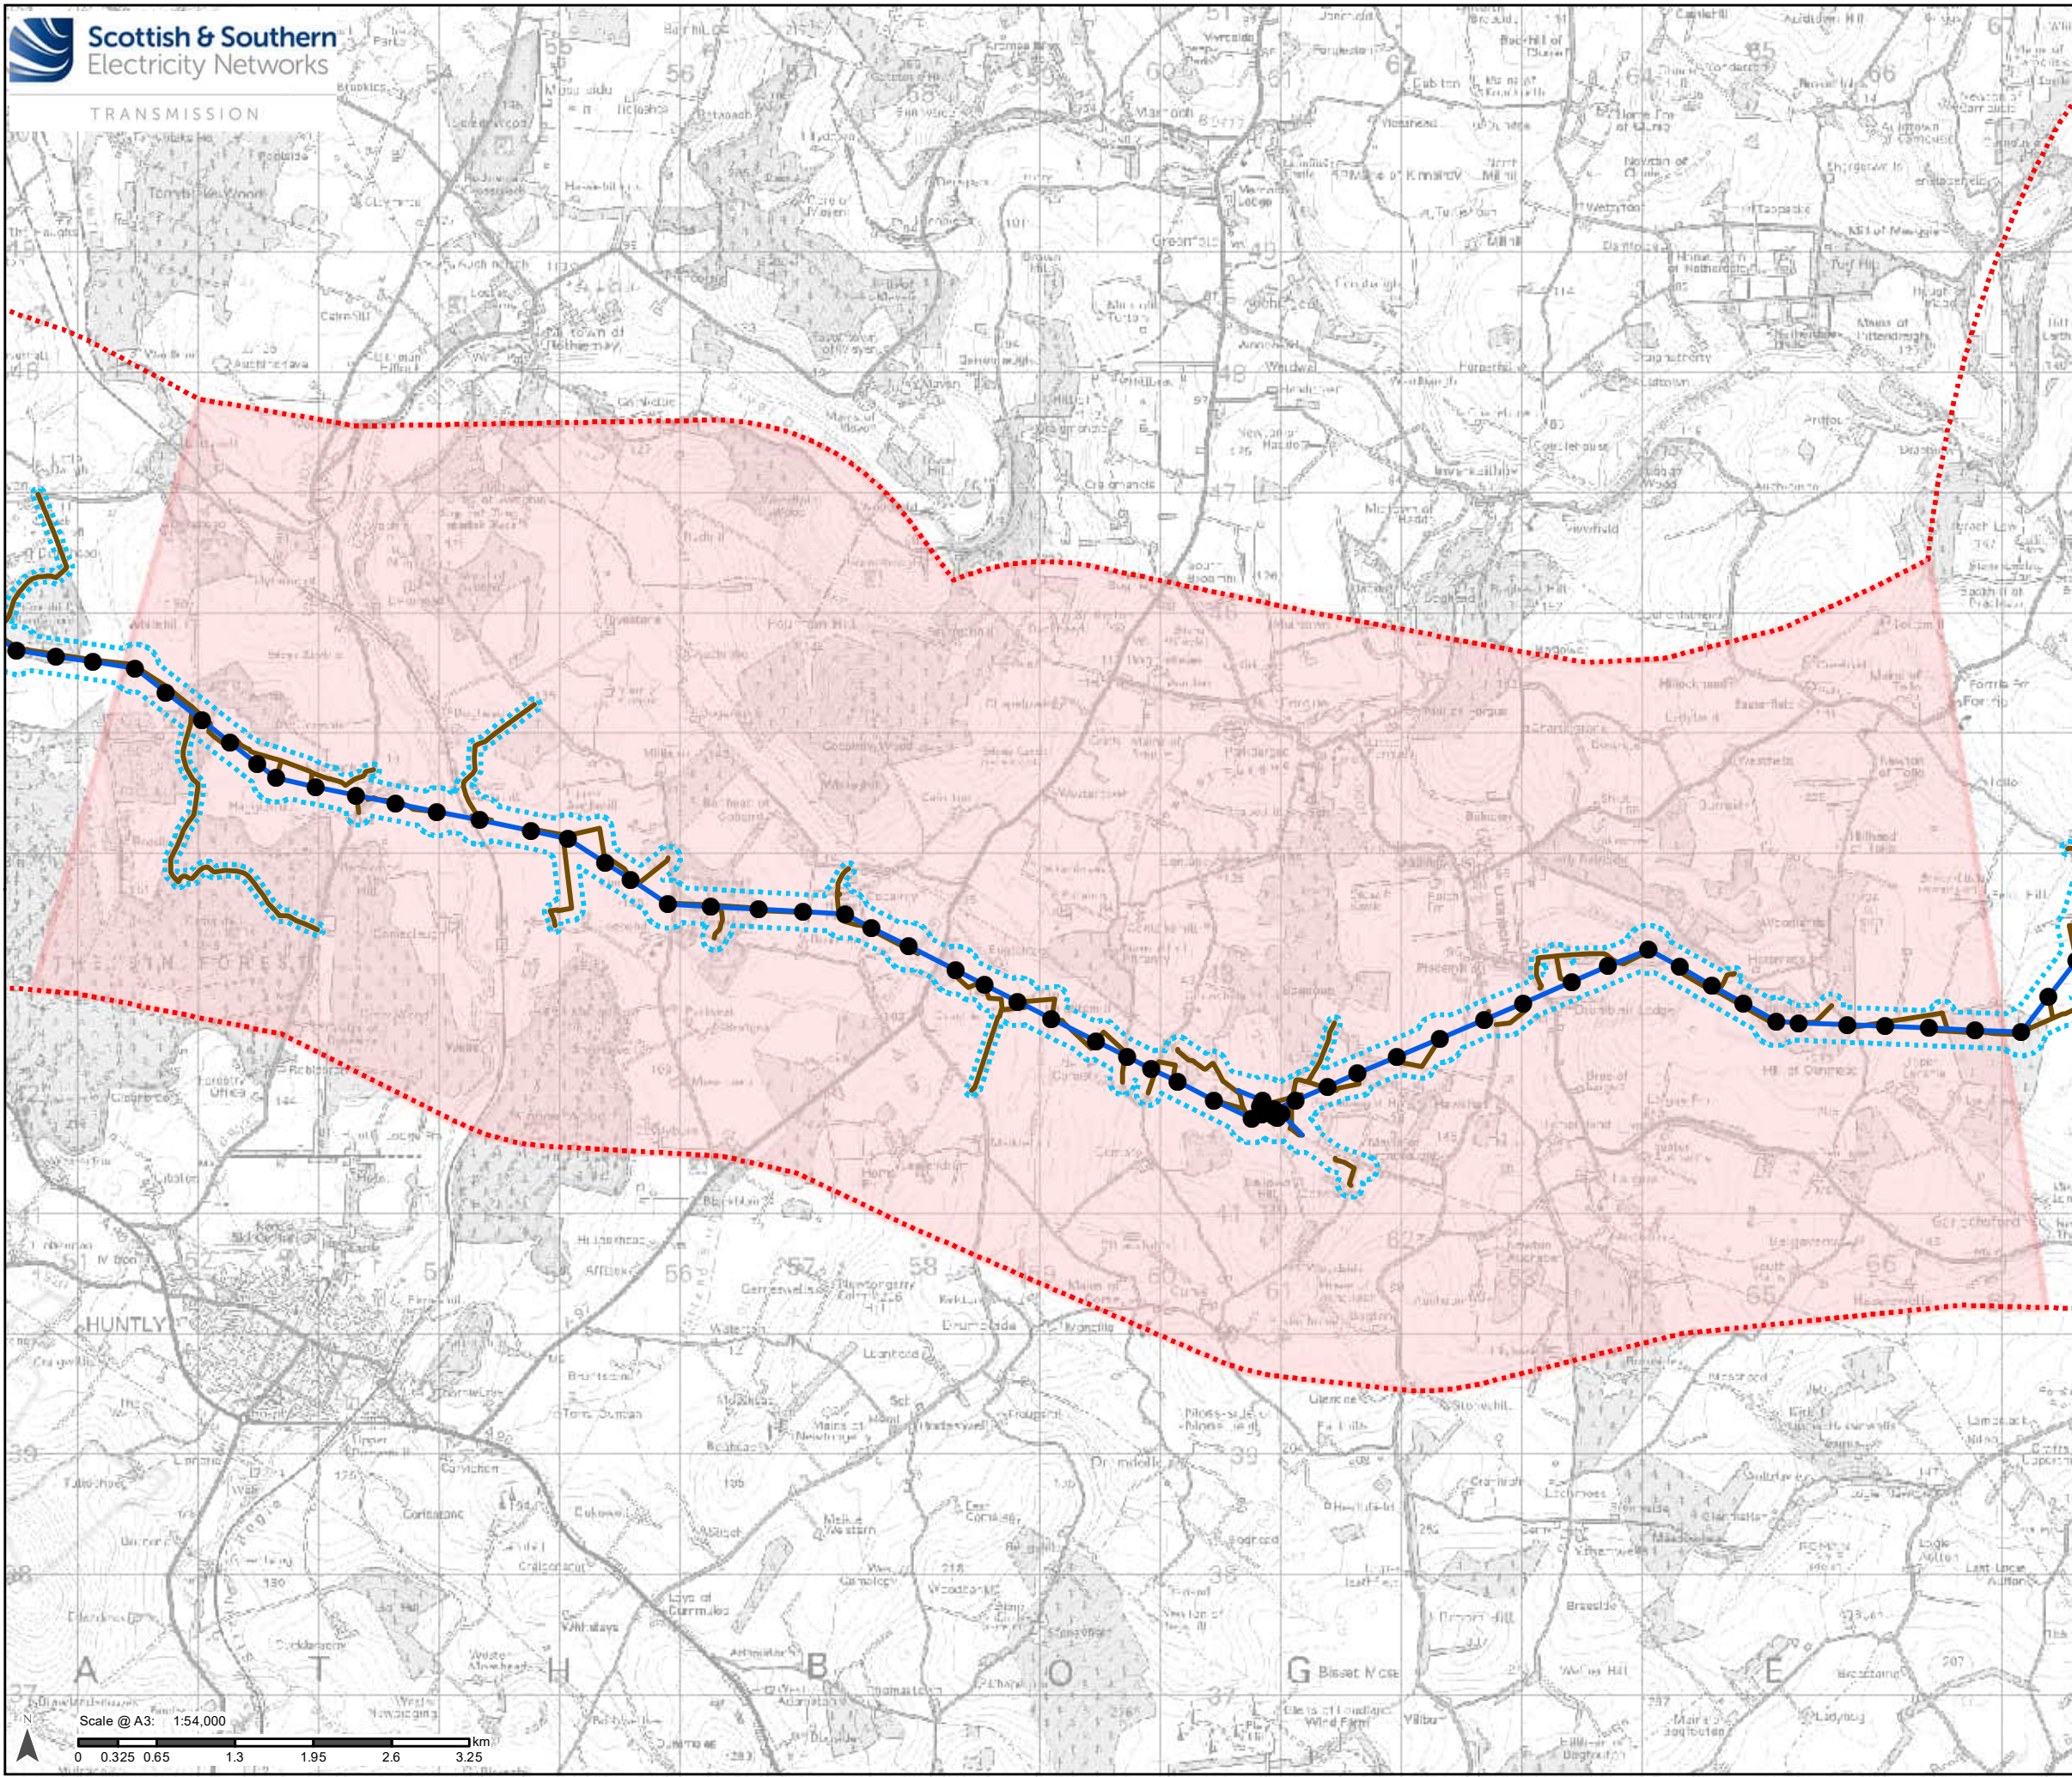

Legend

- Desk Study Search Area
- Proposed Tower - All Voltages
- Tower to be Removed
- Proposed OHL Alignment - All Voltages
- Access Track
- Limit of Deviation – Proposed Development
- Vantage Point
- VP Viewing Arc

VP Visible Viewsheds Relative to Potential Collision Height (PCH)

- 10 m (100% of PCH)
- 23.75 m (75% of PCH)
- 37.5 m (50% of PCH)
- Common Crane Survey Area


Reproduced by permission of Ordnance Survey on behalf of HMSO.
Crown copyright and database right 2025 all rights reserved.
Ordnance Survey Licence number AC0000813445.
SSEN Transmission take no responsibility for the release or accuracy of latest version Basemaps from Ordnance Survey

Project: Beauly to Blackhilllock to New Deer to Peterhead 400kV OHL Project

Title: Figure 9.1.3m - River Deveron Corridor Focal Area Survey Area

Drawn by: JP **Date:** 05/09/2025

Drawing: B2P-WSP-TA-70092380-9.1.3m

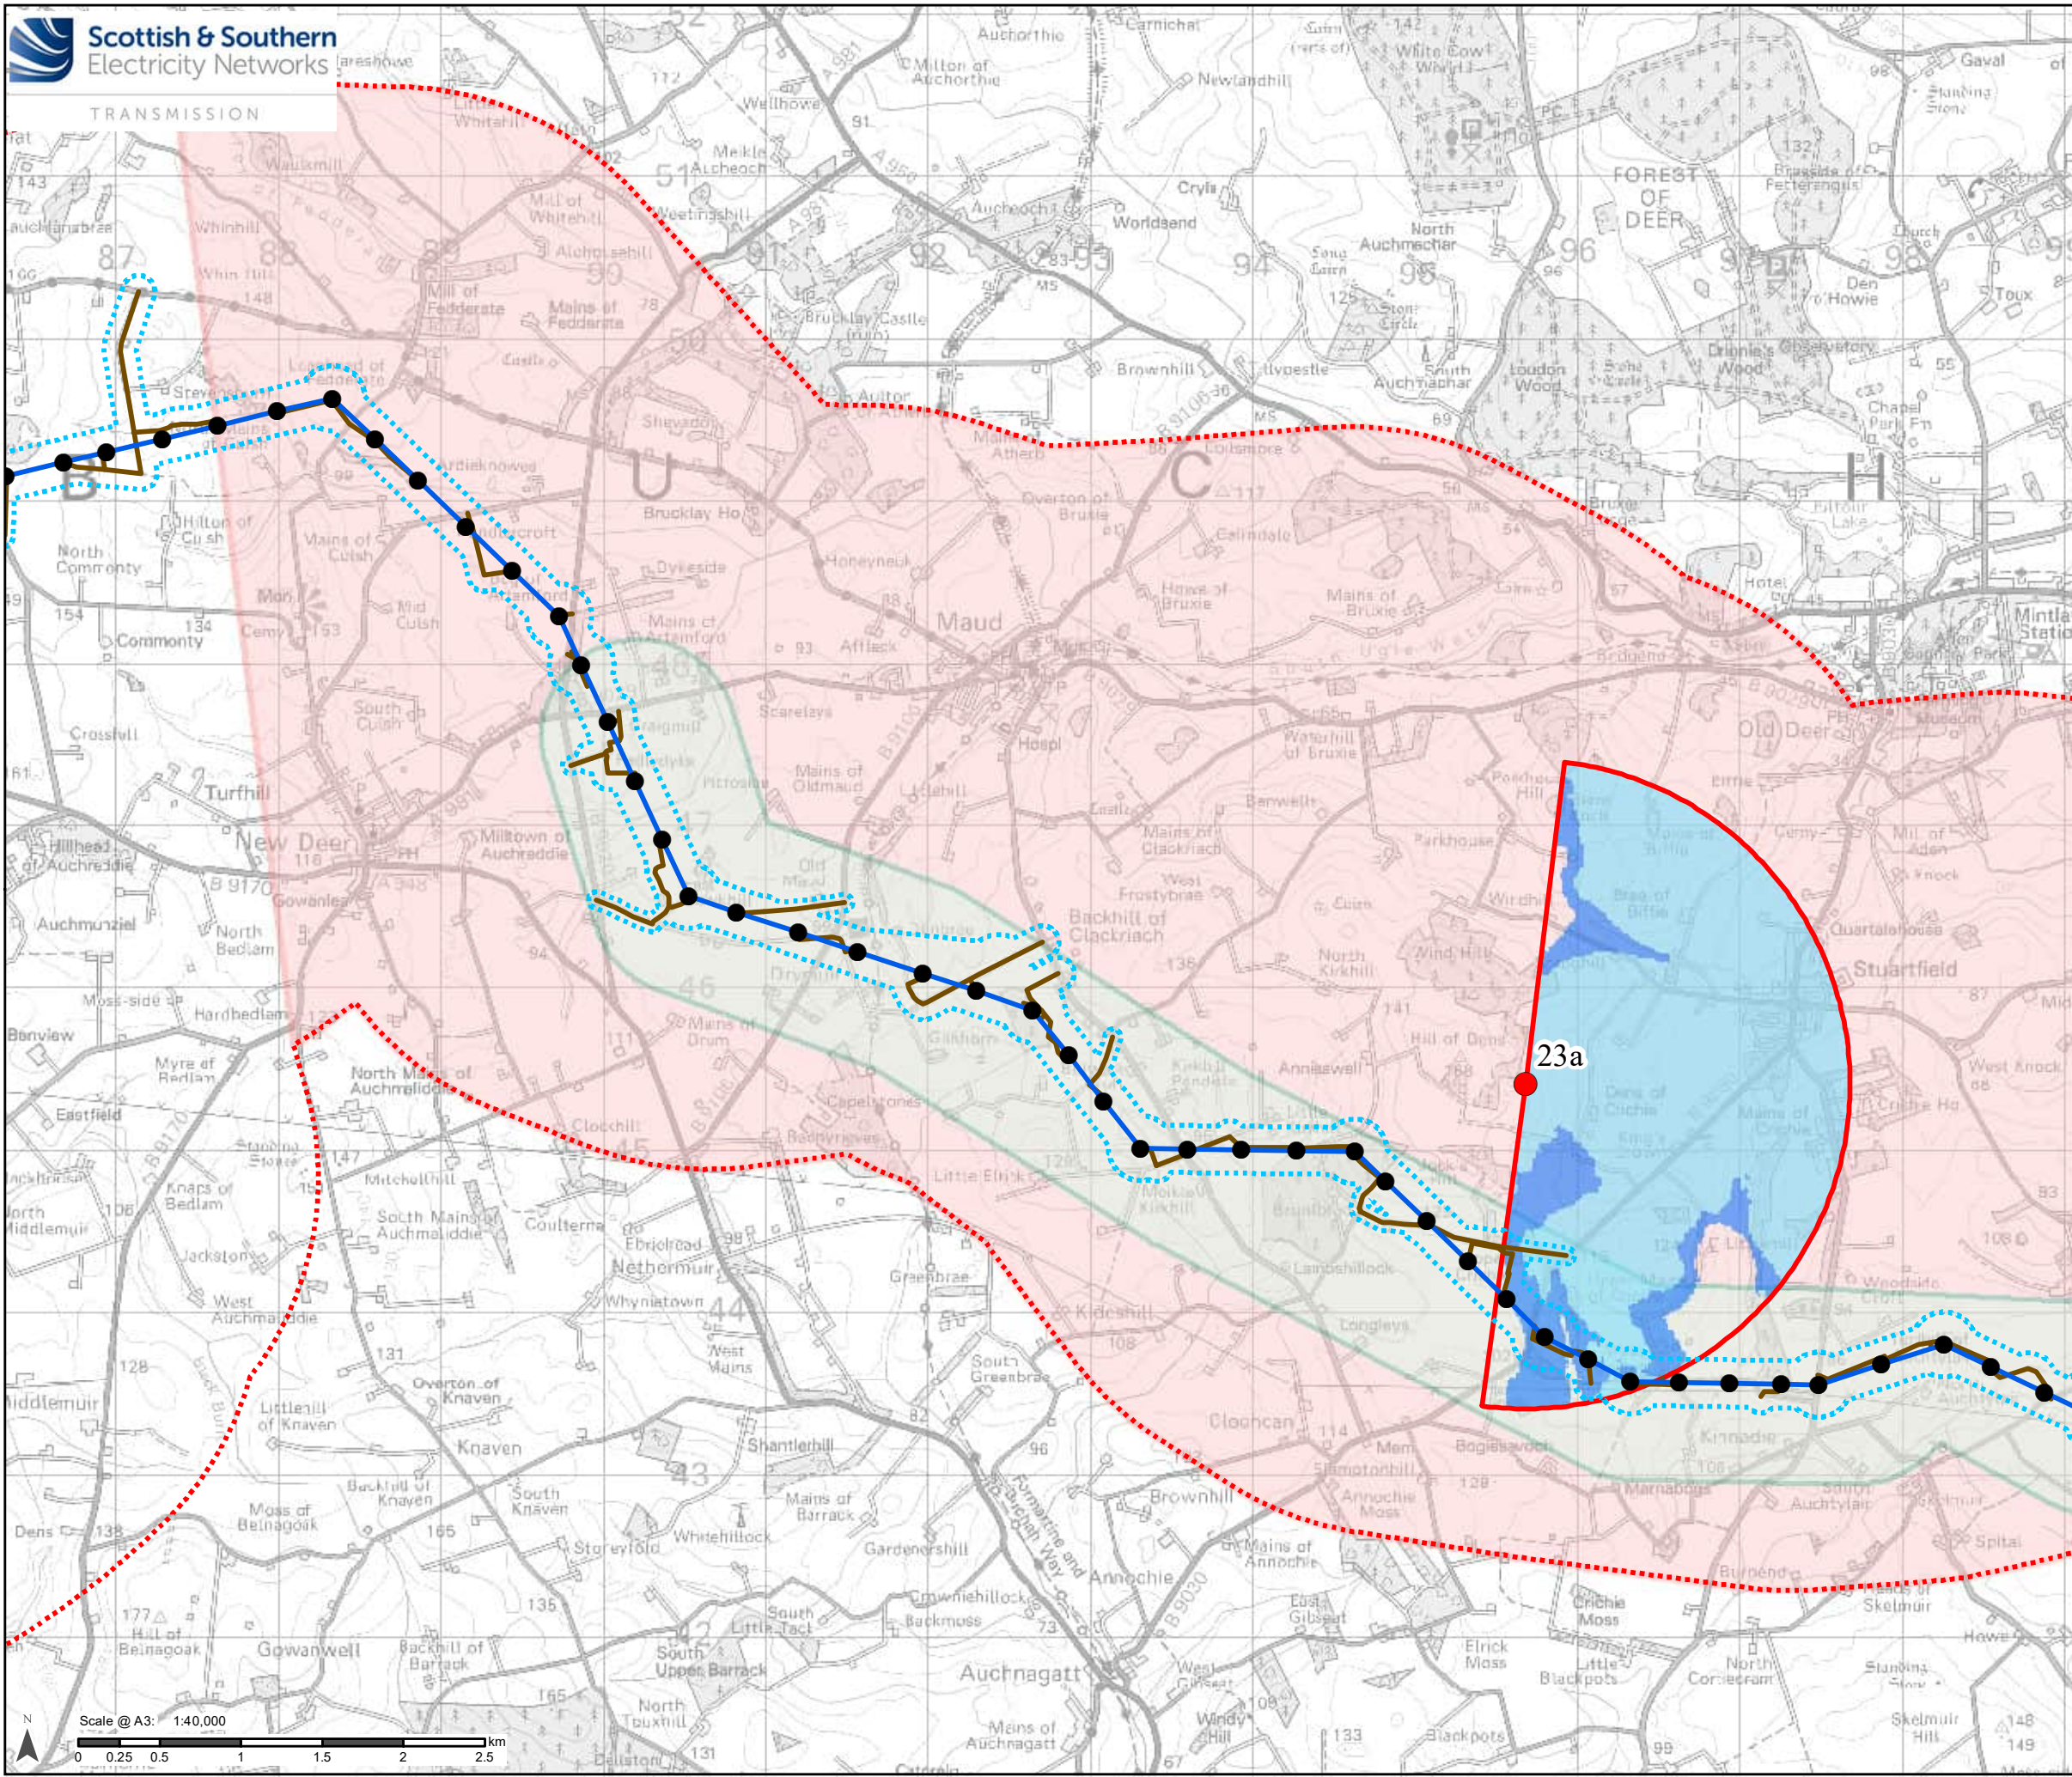

Legend

- Desk Study Search Area
- Proposed Tower - All Voltages
- Proposed OHL Alignment - All Voltages
- Access Track
- Limit of Deviation – Proposed Development
- Vantage Point
- VP Viewing Arc

VP Visible Viewsheds Relative to Potential Collision Height (PCH)

- 10 m (100% of PCH)
- 23.75 m (75% of PCH)
- 37.5 m (50% of PCH)
- Common Crane Survey Area
- Goose Field Use Survey Area


Reproduced by permission of Ordnance Survey on behalf of HMSO.
Crown copyright and database right 2025 all rights reserved.
Ordnance Survey Licence number AC0000813445.
SSEN Transmission take no responsibility for the release or accuracy of latest version Basemaps from Ordnance Survey


Project: Beauly to Blackhillock to New Deer to Peterhead 400kV OHL Project

Title: Figure 9.1.3n(i) - New Deer to Peterhead Focal Area Survey Area

Drawn by: JP Date: 05/09/2025

Drawing: B2P-WSP-TA-70092380-9.1.3n(i)

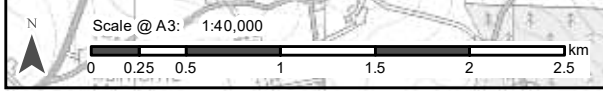

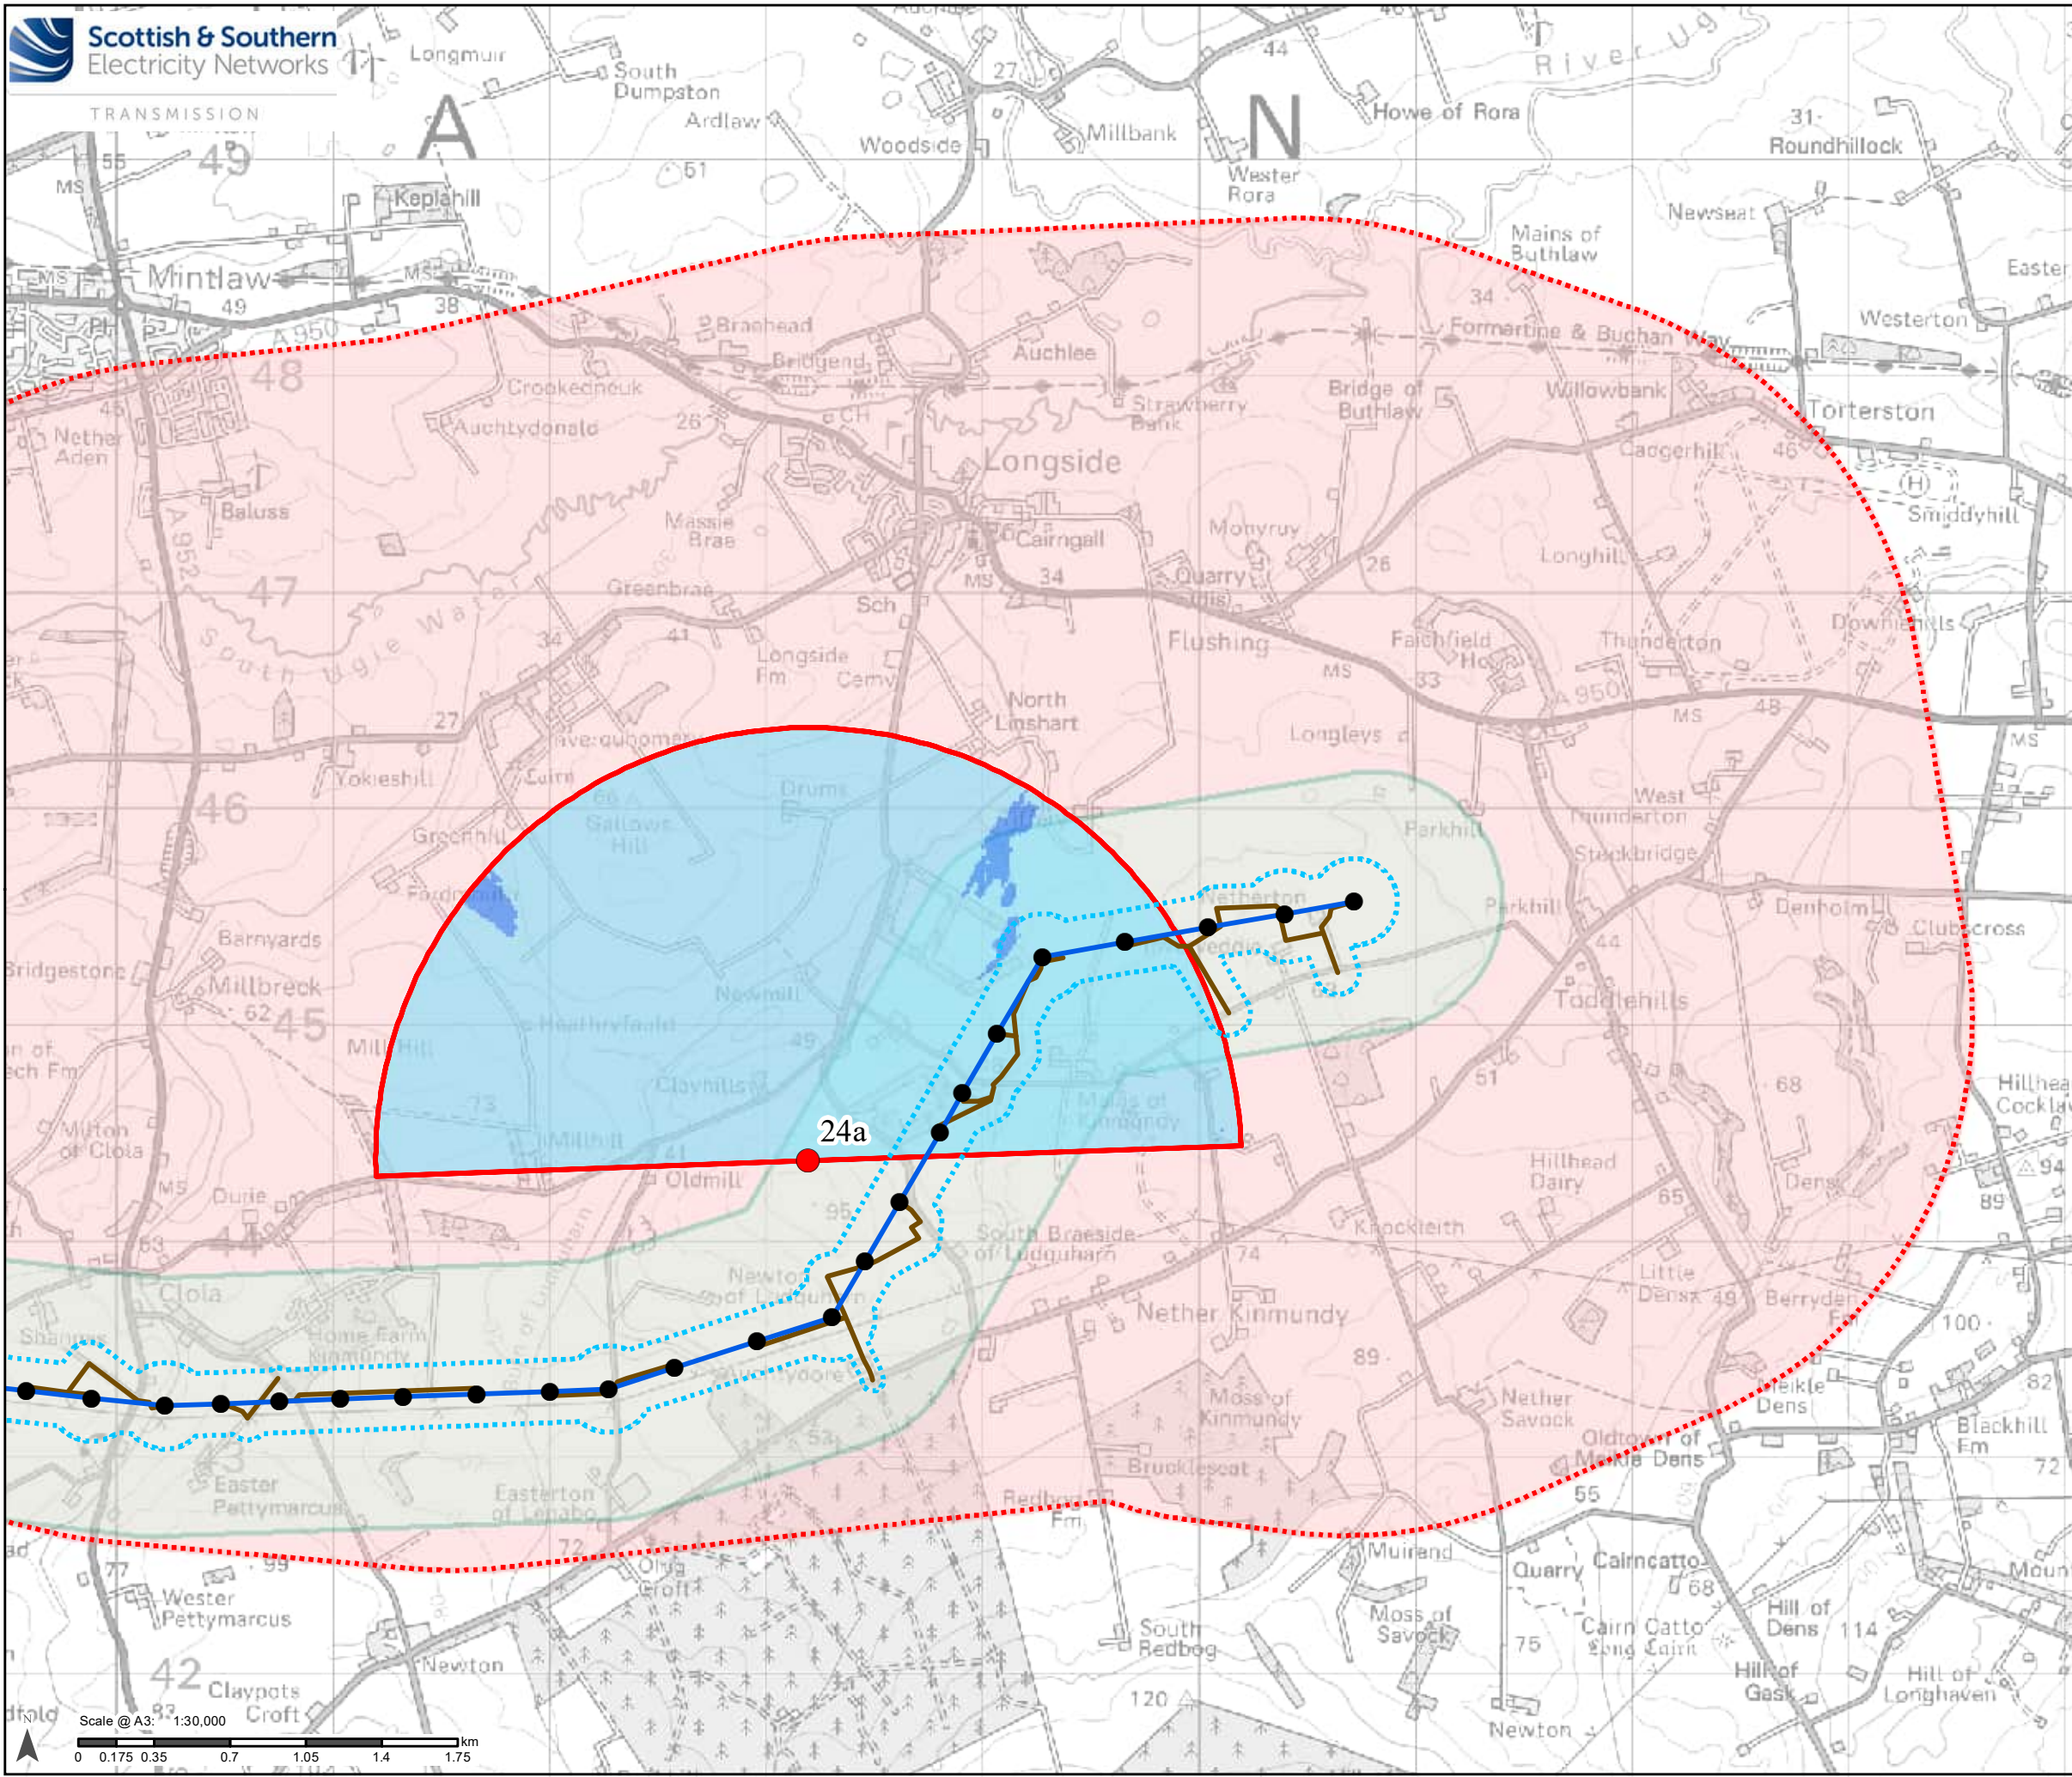

Legend

- Desk Study Search Area
- Proposed Tower - All Voltages
- Proposed OHL Alignment - All Voltages
- Access Track
- Limit of Deviation – Proposed Development
- Vantage Point
- VP Viewing Arc

VP Visible Viewsheds Relative to Potential Collision Height (PCH)

- 10 m (100% of PCH)
- 23.75 m (75% of PCH)
- 37.5 m (50% of PCH)
- Common Crane Survey Area
- Goose Field Use Survey Area

Reproduced by permission of Ordnance Survey on behalf of HMSO.
Crown copyright and database right 2025 all rights reserved.
Ordnance Survey Licence number AC0000813445.
SSEN Transmission take no responsibility for the release or accuracy of latest version Basemaps from Ordnance Survey

Project: Beauly to Blackhillock to New Deer to Peterhead 400kV OHL Project

Title: Figure 9.1.3n(ii) - New Deer to Peterhead Focal Area Survey Area

Drawn by: JP Date: 05/09/2025

Drawing: B2P-WSP-TA-70092380-9.1.3n(ii)