


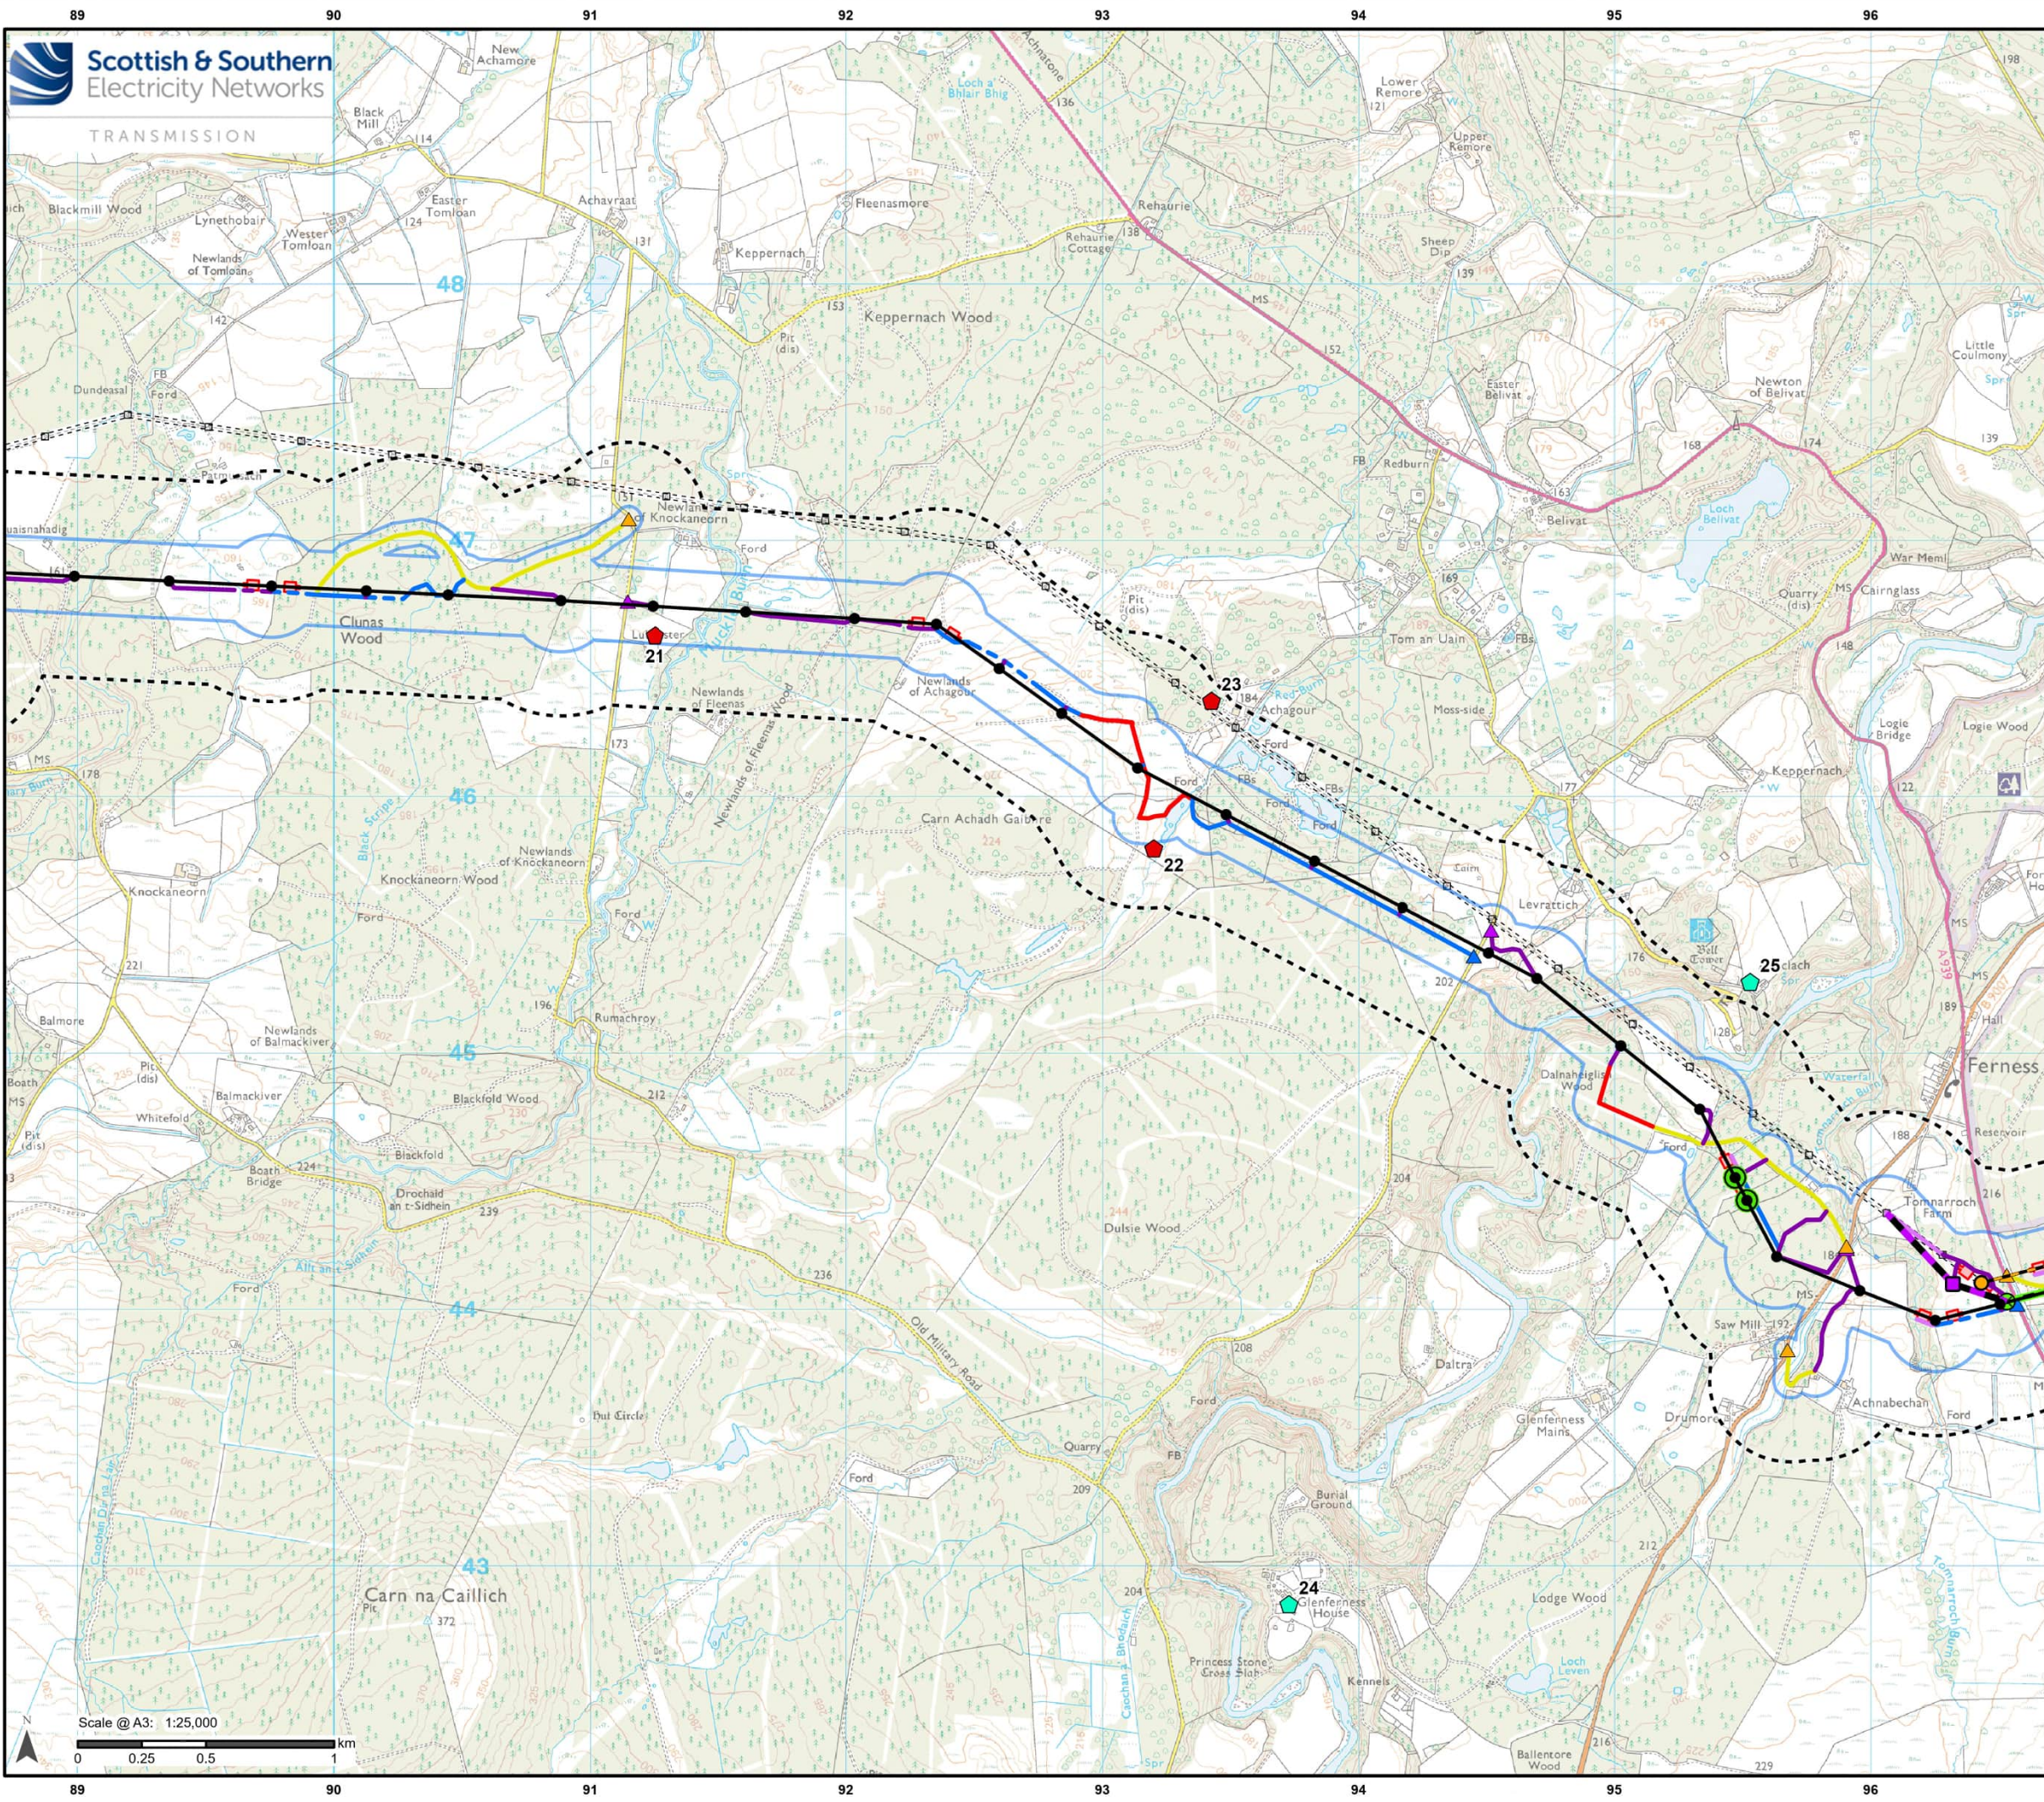

Legend

- Existing OHL
- Existing Tower
- Limit of Deviation - Proposed Development
- 250 m buffer from the LoD

Development for which Section 37 Consent is Sought

- Proposed OHL Alignment - 400 kV
- Temporary OHL Diversion
- Proposed Alignment - Existing OHL Works (275 kV Realignment and Crossings)
- Proposed Tower - 400 kV
- Proposed Tower - Existing OHL Works (275 kV Realignment and Crossing)
- Proposed Tower - Temporary
- Transposition Towers

Ancillary Development

- Tower to be Removed
- OHL to be Removed
- Proposed Conductor Pulling Area (EPZ)
- Existing Access – Upgrade – Good / Fair Condition
- Existing Access – Upgrade – Very Poor Condition
- Proposed Access – ATV or Temporary Trackway
- Proposed Access – Permanent
- Proposed Access – Permanent Floated
- Proposed Access – Temporary
- Proposed Access – Temporary Floated
- Proposed Bellmouth - Permanent
- Proposed Bellmouth - Temporary
- Proposed Bellmouth - Upgrade


Private Water Supply

- Site Visit
- Council (source)

Scale 1:2,500,000

Reproduced by permission of Ordnance Survey, Crown copyright and database right 2025 all rights reserved. Ordnance Survey Licence number AC0000813445. SSSEN Transmission take no responsibility for the release or accuracy of latest version Basemaps from Ordnance Survey

Project:	Beauly to Blackhillock to New Deer to Peterhead 400kV OHL Project		
Title:	Figure 10.6.1 - Private Water Supplies Page 8 of 26		
Drawn by:	MAL	Date:	28/07/2025
Drawing:	B2P-WSP-DA-70092380-144		

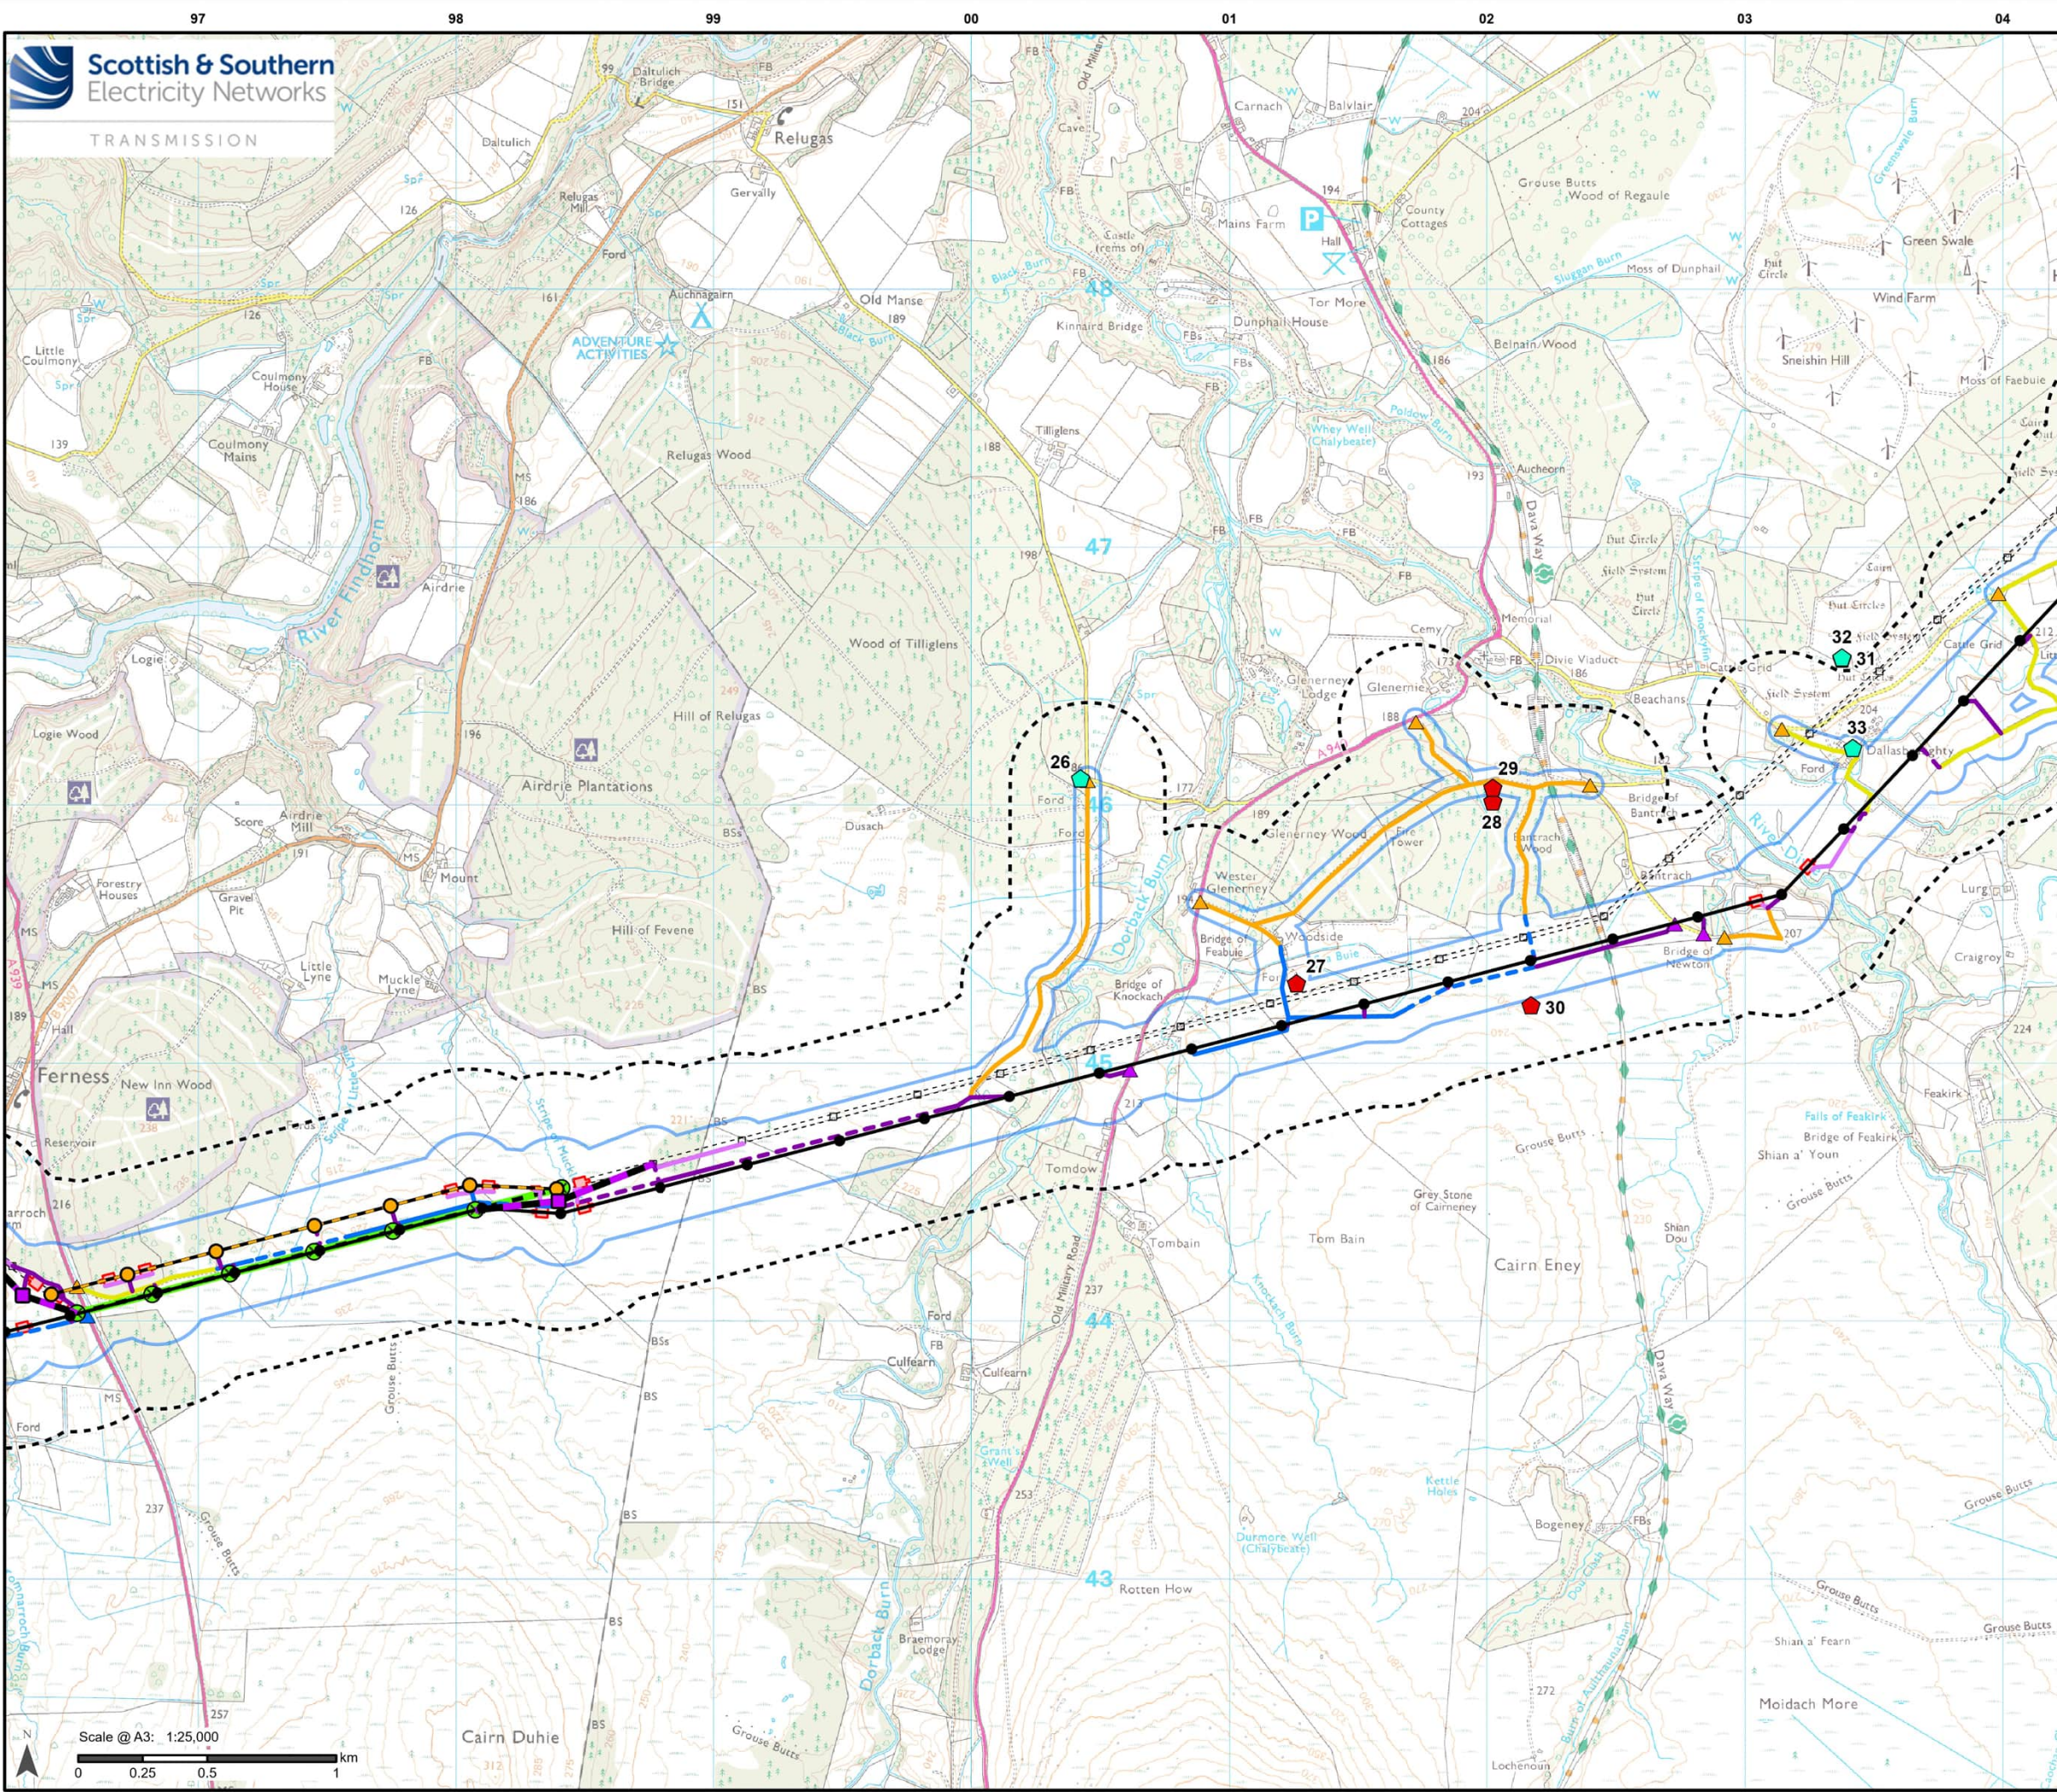

Legend

- Existing OHL
- Existing Tower
- Limit of Deviation - Proposed Development
- 250 m buffer from the LoD

Development for which Section 37 Consent is Sought

- Proposed OHL Alignment - 400 kV
- Temporary OHL Diversion
- Proposed Alignment - Existing OHL Works (275 kV Realignment and Crossings)
- Proposed Tower - 400 kV
- Proposed Tower - Existing OHL Works (275 kV Realignment and Crossing)
- Proposed Tower - Temporary

Ancillary Development

- Tower to be Removed
- OHL to be Removed
- Proposed Conductor Pulling Area (EPZ)
- Existing Access - Upgrade - Good / Fair Condition
- Existing Access - Upgrade - Poor Condition
- Proposed Access - ATV or Temporary Trackway
- Proposed Access - Permanent
- Proposed Access - Permanent Floated
- Proposed Access - Temporary
- Proposed Access - Temporary Floated
- Proposed Bellmouth - Permanent
- Proposed Bellmouth - Temporary
- Proposed Bellmouth - Upgrade


Private Water Supply

- Site Visit
- Council (source)

Scale 1:2,500,000

Reproduced by permission of Ordnance Survey, Crown copyright and database right 2025 all rights reserved. Ordnance Survey Licence number AC0000813445. SSSEN Transmission take no responsibility for the release or accuracy of latest version Basemaps from Ordnance Survey

Project:	Beauly to Blackhillock to New Deer to Peterhead 400kV OHL Project		
Title:	Figure 10.6.1 - Private Water Supplies Page 9 of 26		
Drawn by:	MAL	Date:	28/07/2025
Drawing:	B2P-WSP-DA-70092380-144		

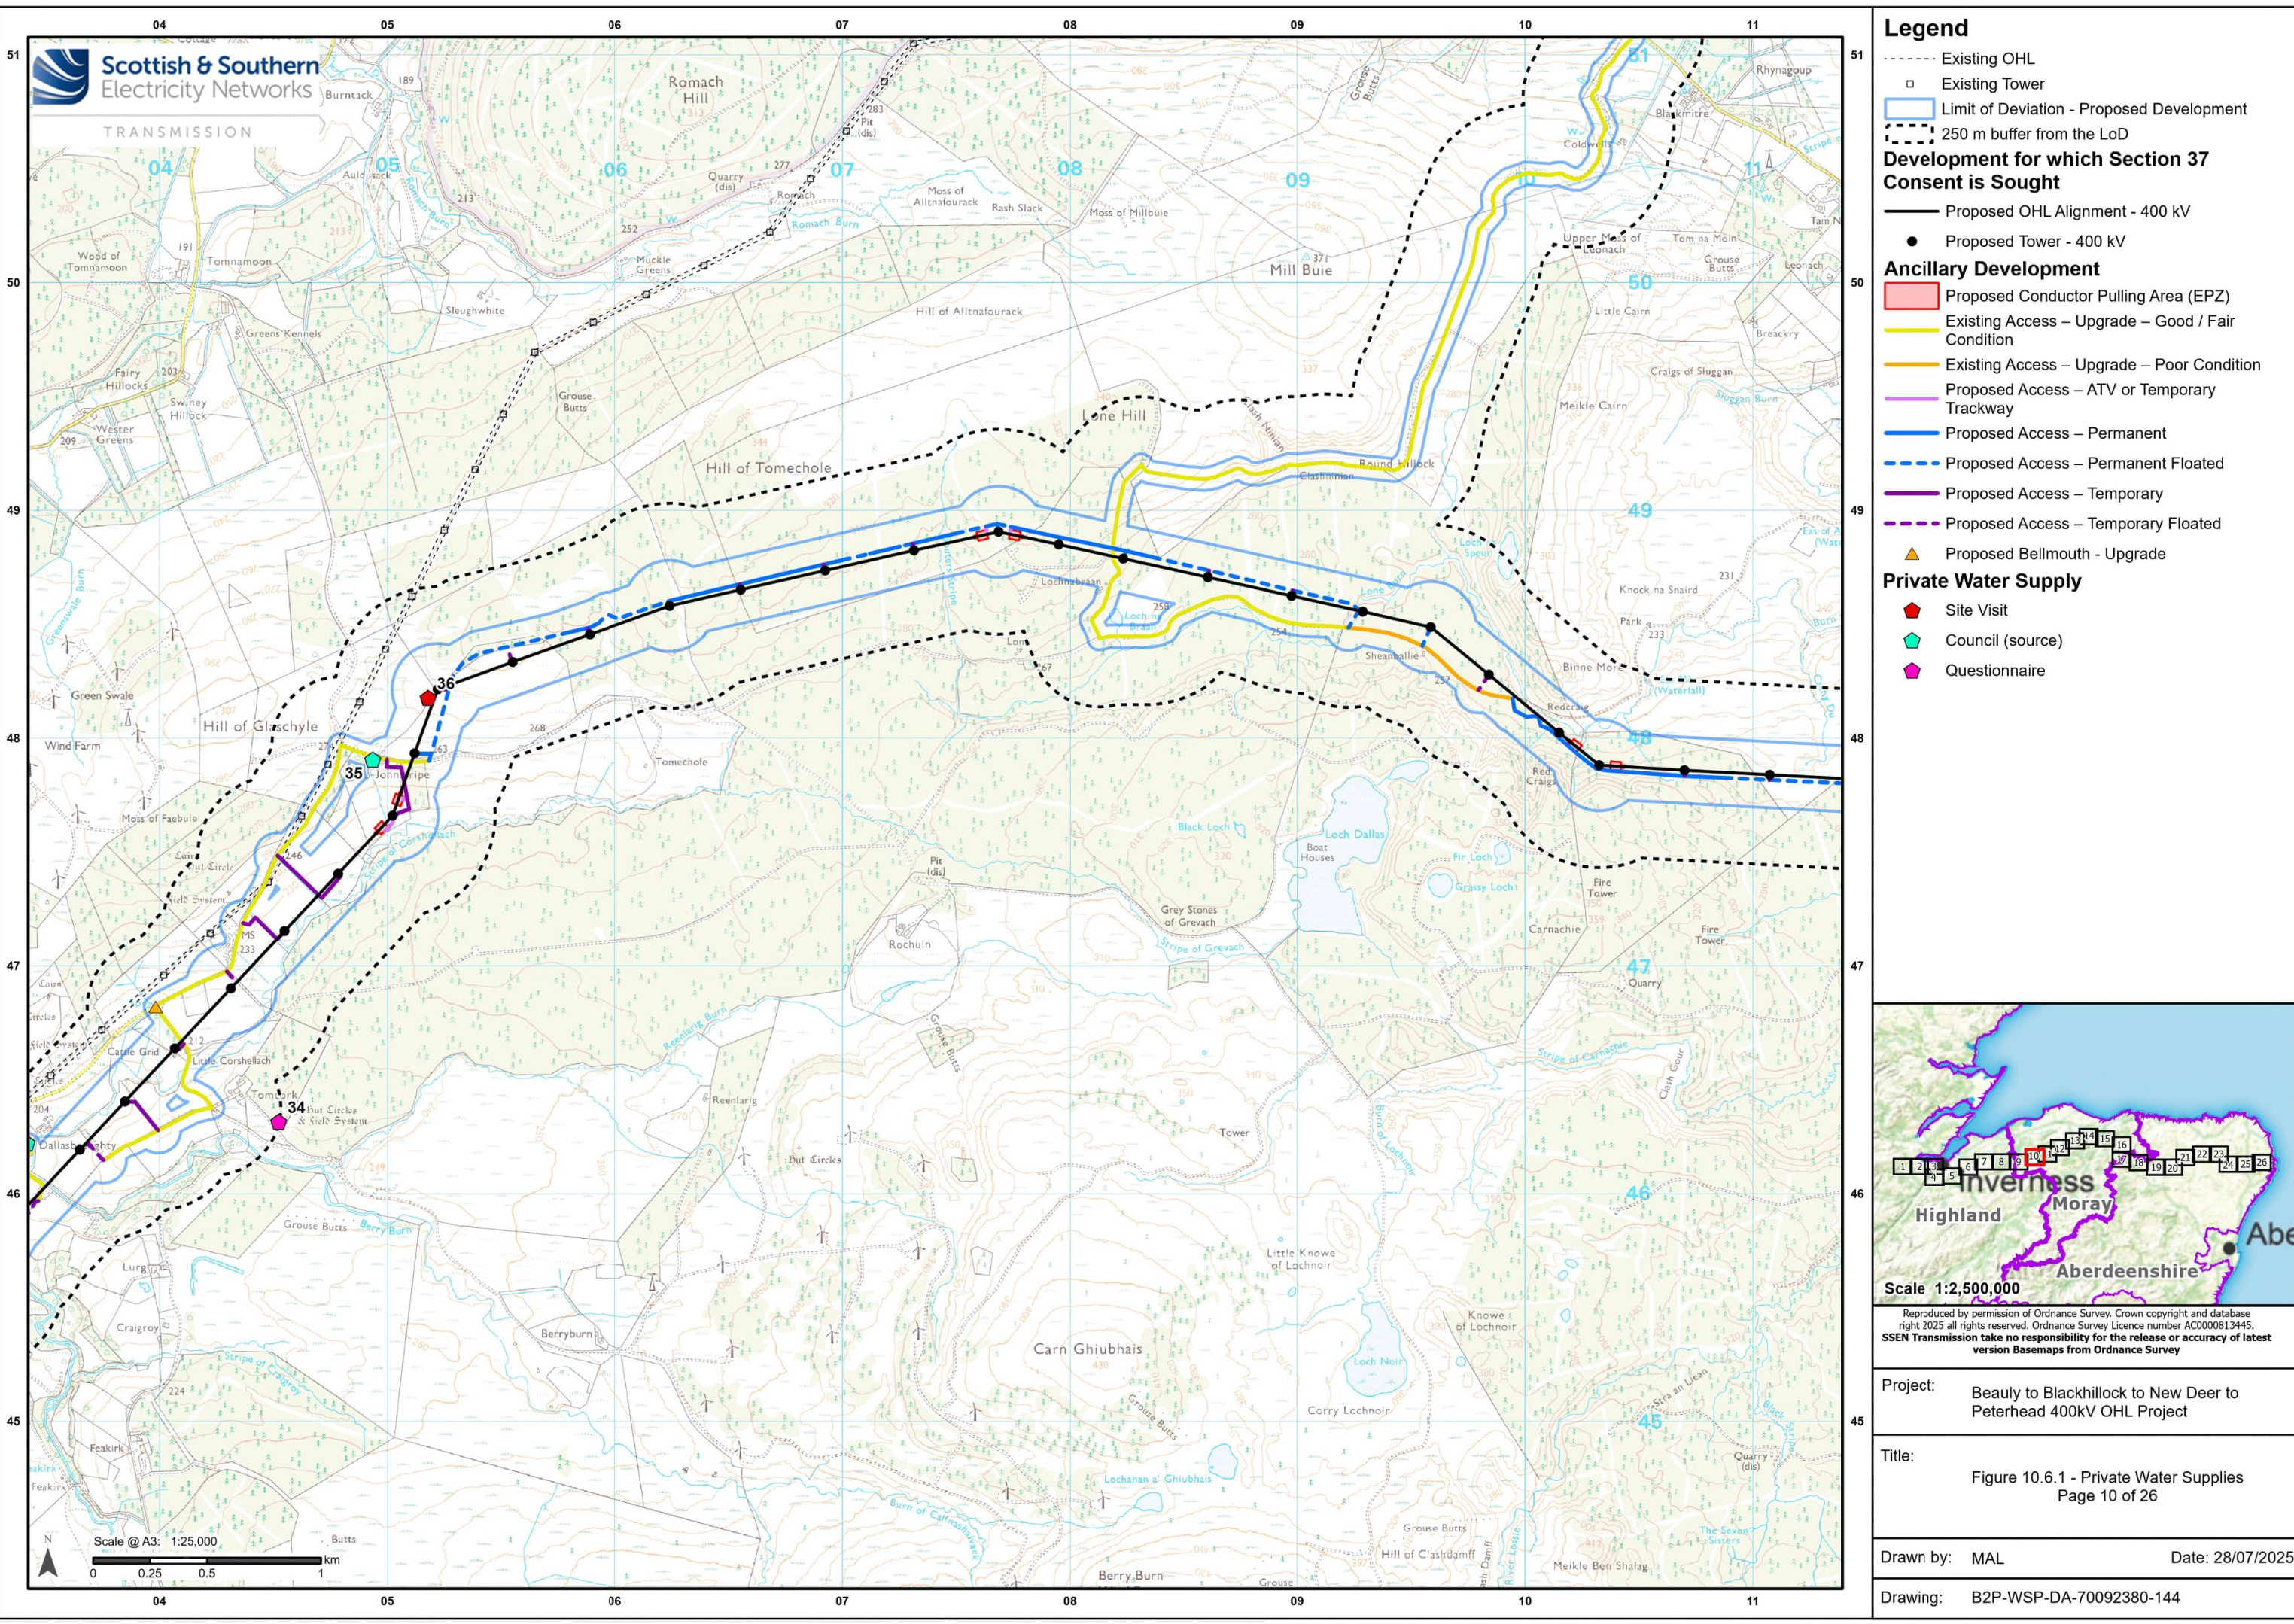

Legend

- Existing OHL
- Existing Tower
- Limit of Deviation - Proposed Development
- 250 m buffer from the LoD

Development for which Section 37 Consent is Sought

- Proposed OHL Alignment - 400 kV
- Proposed Tower - 400 kV

Ancillary Development

- Proposed Conductor Pulling Area (EPZ)
- Existing Access – Upgrade – Good / Fair Condition
- Existing Access – Upgrade – Poor Condition
- Proposed Access – ATV or Temporary Trackway
- Proposed Access – Permanent
- Proposed Access – Permanent Floated
- Proposed Access – Temporary
- Proposed Access – Temporary Floated
- Proposed Bellmouth - Upgrade

Private Water Supply

- Site Visit
- Council (source)
- Questionnaire

Scale 1:2,500,000


Reproduced by permission of Ordnance Survey, Crown copyright and database right 2025 all rights reserved. Ordnance Survey Licence number AC0000813445. SSEN Transmission take no responsibility for the release or accuracy of latest version Basemaps from Ordnance Survey

Project: Beaulieu to Blackhillock to New Deer to Peterhead 400kV OHL Project

Title: Figure 10.6.1 - Private Water Supplies
Page 10 of 26

Drawn by: MAL Date: 28/07/2025

Drawing: B2P-WSP-DA-70092380-144

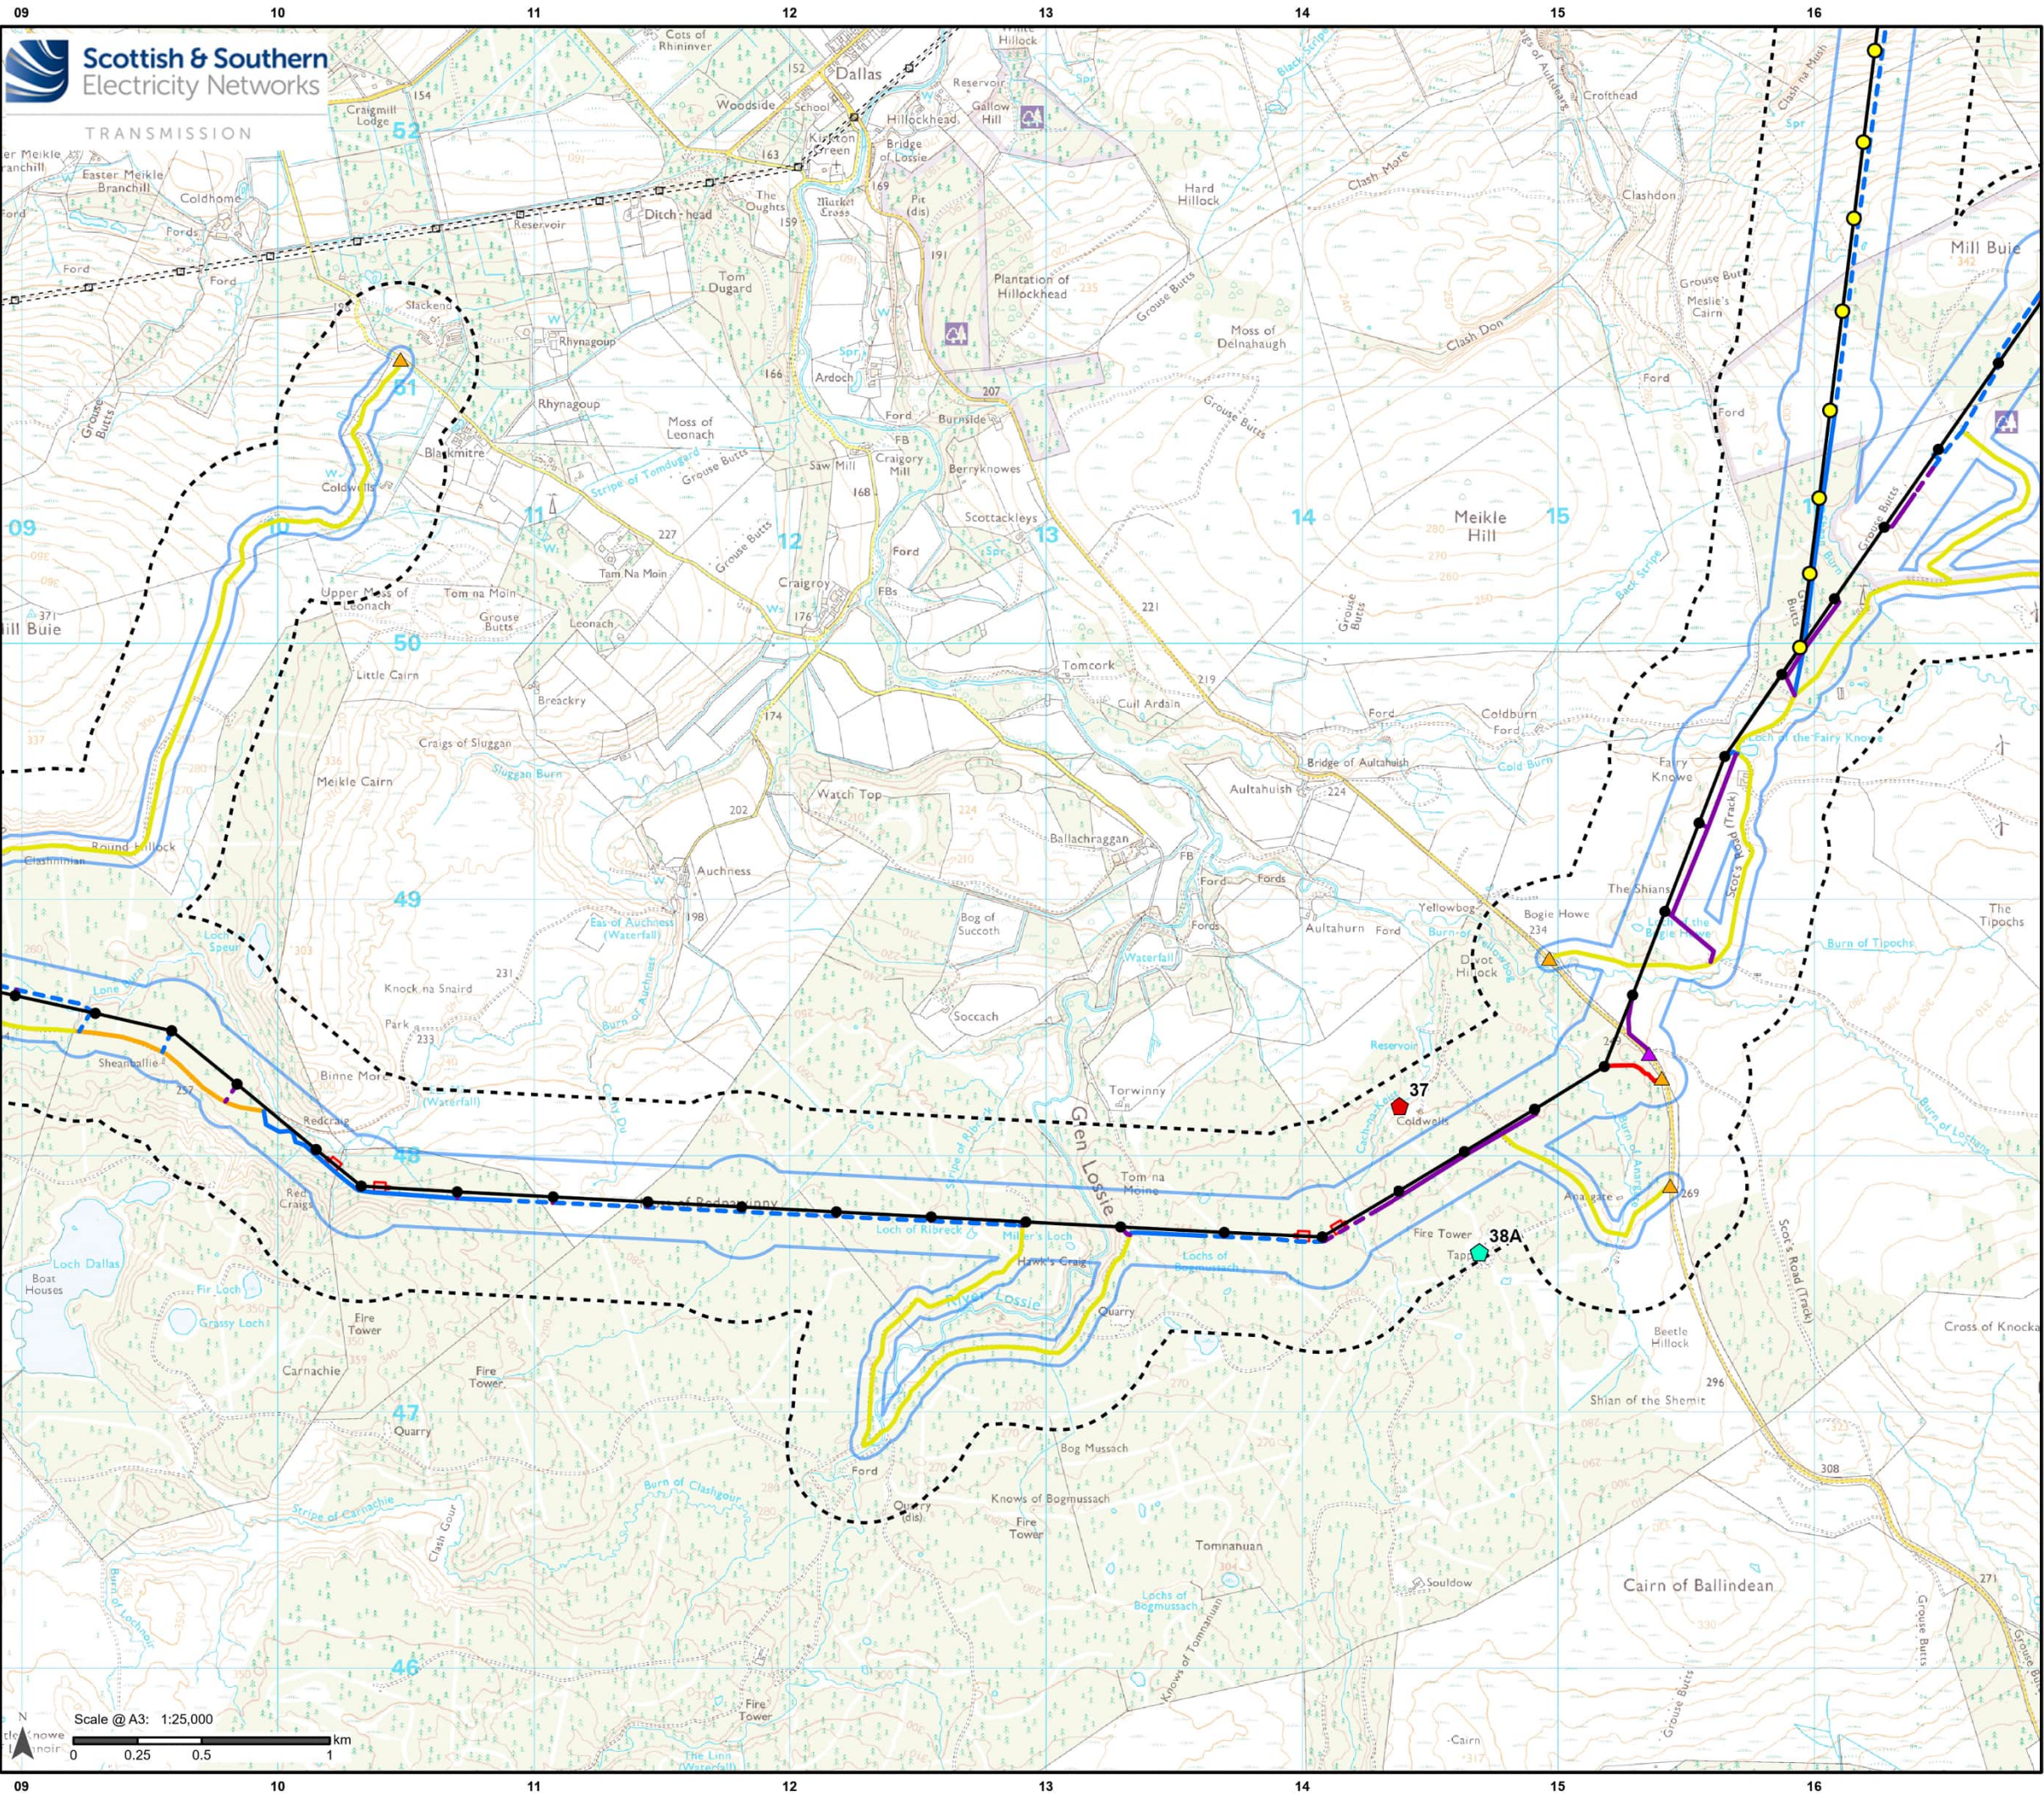

Legend

- Existing OHL
- Existing Tower
- Limit of Deviation - Proposed Development
- 250 m buffer from the LoD
- Development for which Section 37 Consent is Sought**
 - Proposed OHL Alignment - 400 kV
 - Proposed Tower - 400 kV
 - Proposed Tower - Kellas Alternative Alignment
- Ancillary Development**
 - Proposed Conductor Pulling Area (EPZ)
 - Existing Access – Upgrade – Good / Fair Condition
 - Existing Access – Upgrade – Poor Condition
 - Existing Access – Upgrade – Very Poor Condition
 - Proposed Access – Permanent
 - Proposed Access – Permanent Floated
 - Proposed Access – Temporary
 - Proposed Access – Temporary Floated
 - Proposed Bellmouth - Temporary
 - Proposed Bellmouth - Upgrade
- Private Water Supply**
 - Site Visit
 - Council (source)

Scale 1:2,500,000


Reproduced by permission of Ordnance Survey, Crown copyright and database right 2025 all rights reserved. Ordnance Survey Licence number AC0000813445. SSSEN Transmission take no responsibility for the release or accuracy of latest version Basemaps from Ordnance Survey

Project: Beauty to Blackhillock to New Deer to Peterhead 400kV OHL Project

Title: Figure 10.6.1 - Private Water Supplies
Page 11 of 26

Drawn by: MAL Date: 28/07/2025

Drawing: B2P-WSP-DA-70092380-144

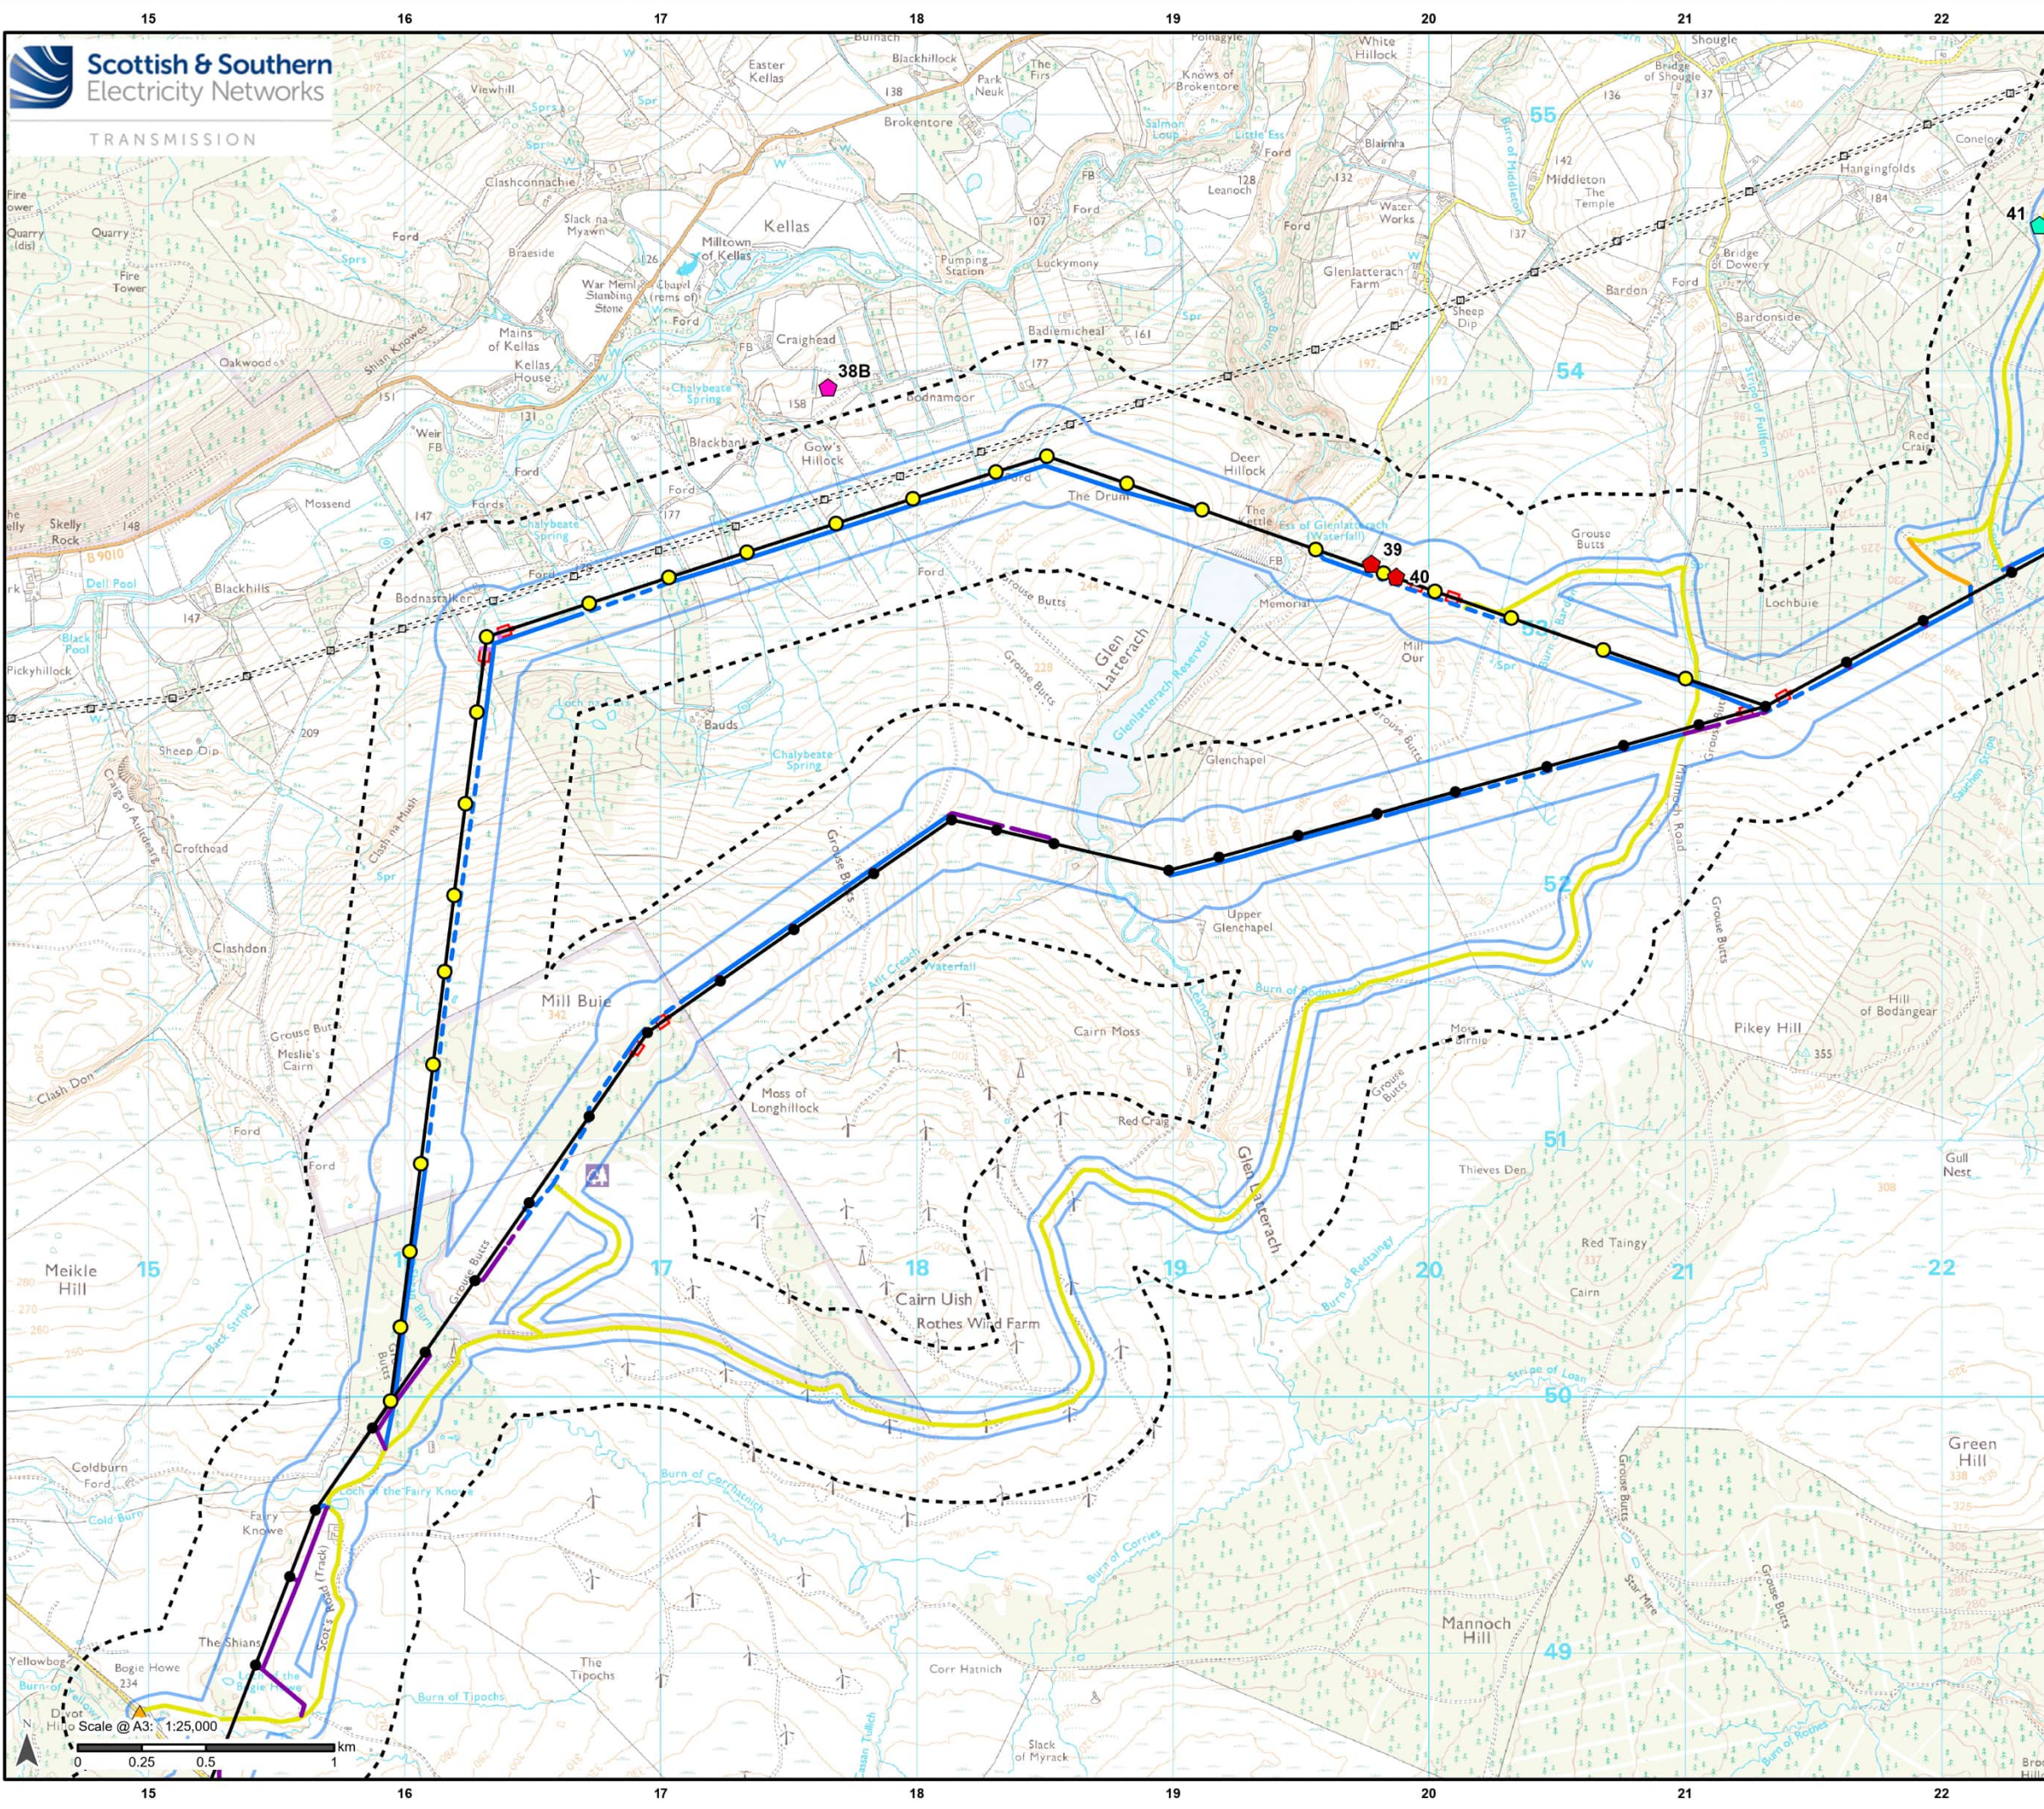

Legend

- Existing OHL
- Existing Tower
- Limit of Deviation - Proposed Development
- 250 m buffer from the LoD
- Development for which Section 37 Consent is Sought**
- Proposed OHL Alignment - 400 kV
- Proposed Tower - 400 kV
- Proposed Tower - Kellas Alternative Alignment
- Ancillary Development**
- Proposed Conductor Pulling Area (EPZ)
- Existing Access – Upgrade – Good / Fair Condition
- Existing Access – Upgrade – Poor Condition
- Proposed Access – ATV or Temporary Trackway
- Proposed Access – Permanent
- Proposed Access – Permanent Floated
- Proposed Access – Temporary
- Proposed Access – Temporary Floated
- Proposed Bellmouth - Upgrade
- Private Water Supply**
- Site Visit
- Council (source)
- Questionnaire

Scale 1:2,500,000


Reproduced by permission of Ordnance Survey, Crown copyright and database right 2025 all rights reserved. Ordnance Survey Licence number AC0000813445. SSSEN Transmission take no responsibility for the release or accuracy of latest version Basemaps from Ordnance Survey

Project: Beauly to Blackhillock to New Deer to Peterhead 400kV OHL Project

Title: Figure 10.6.1 - Private Water Supplies
Page 12 of 26

Drawn by: MAL Date: 28/07/2025

Drawing: B2P-WSP-DA-70092380-144

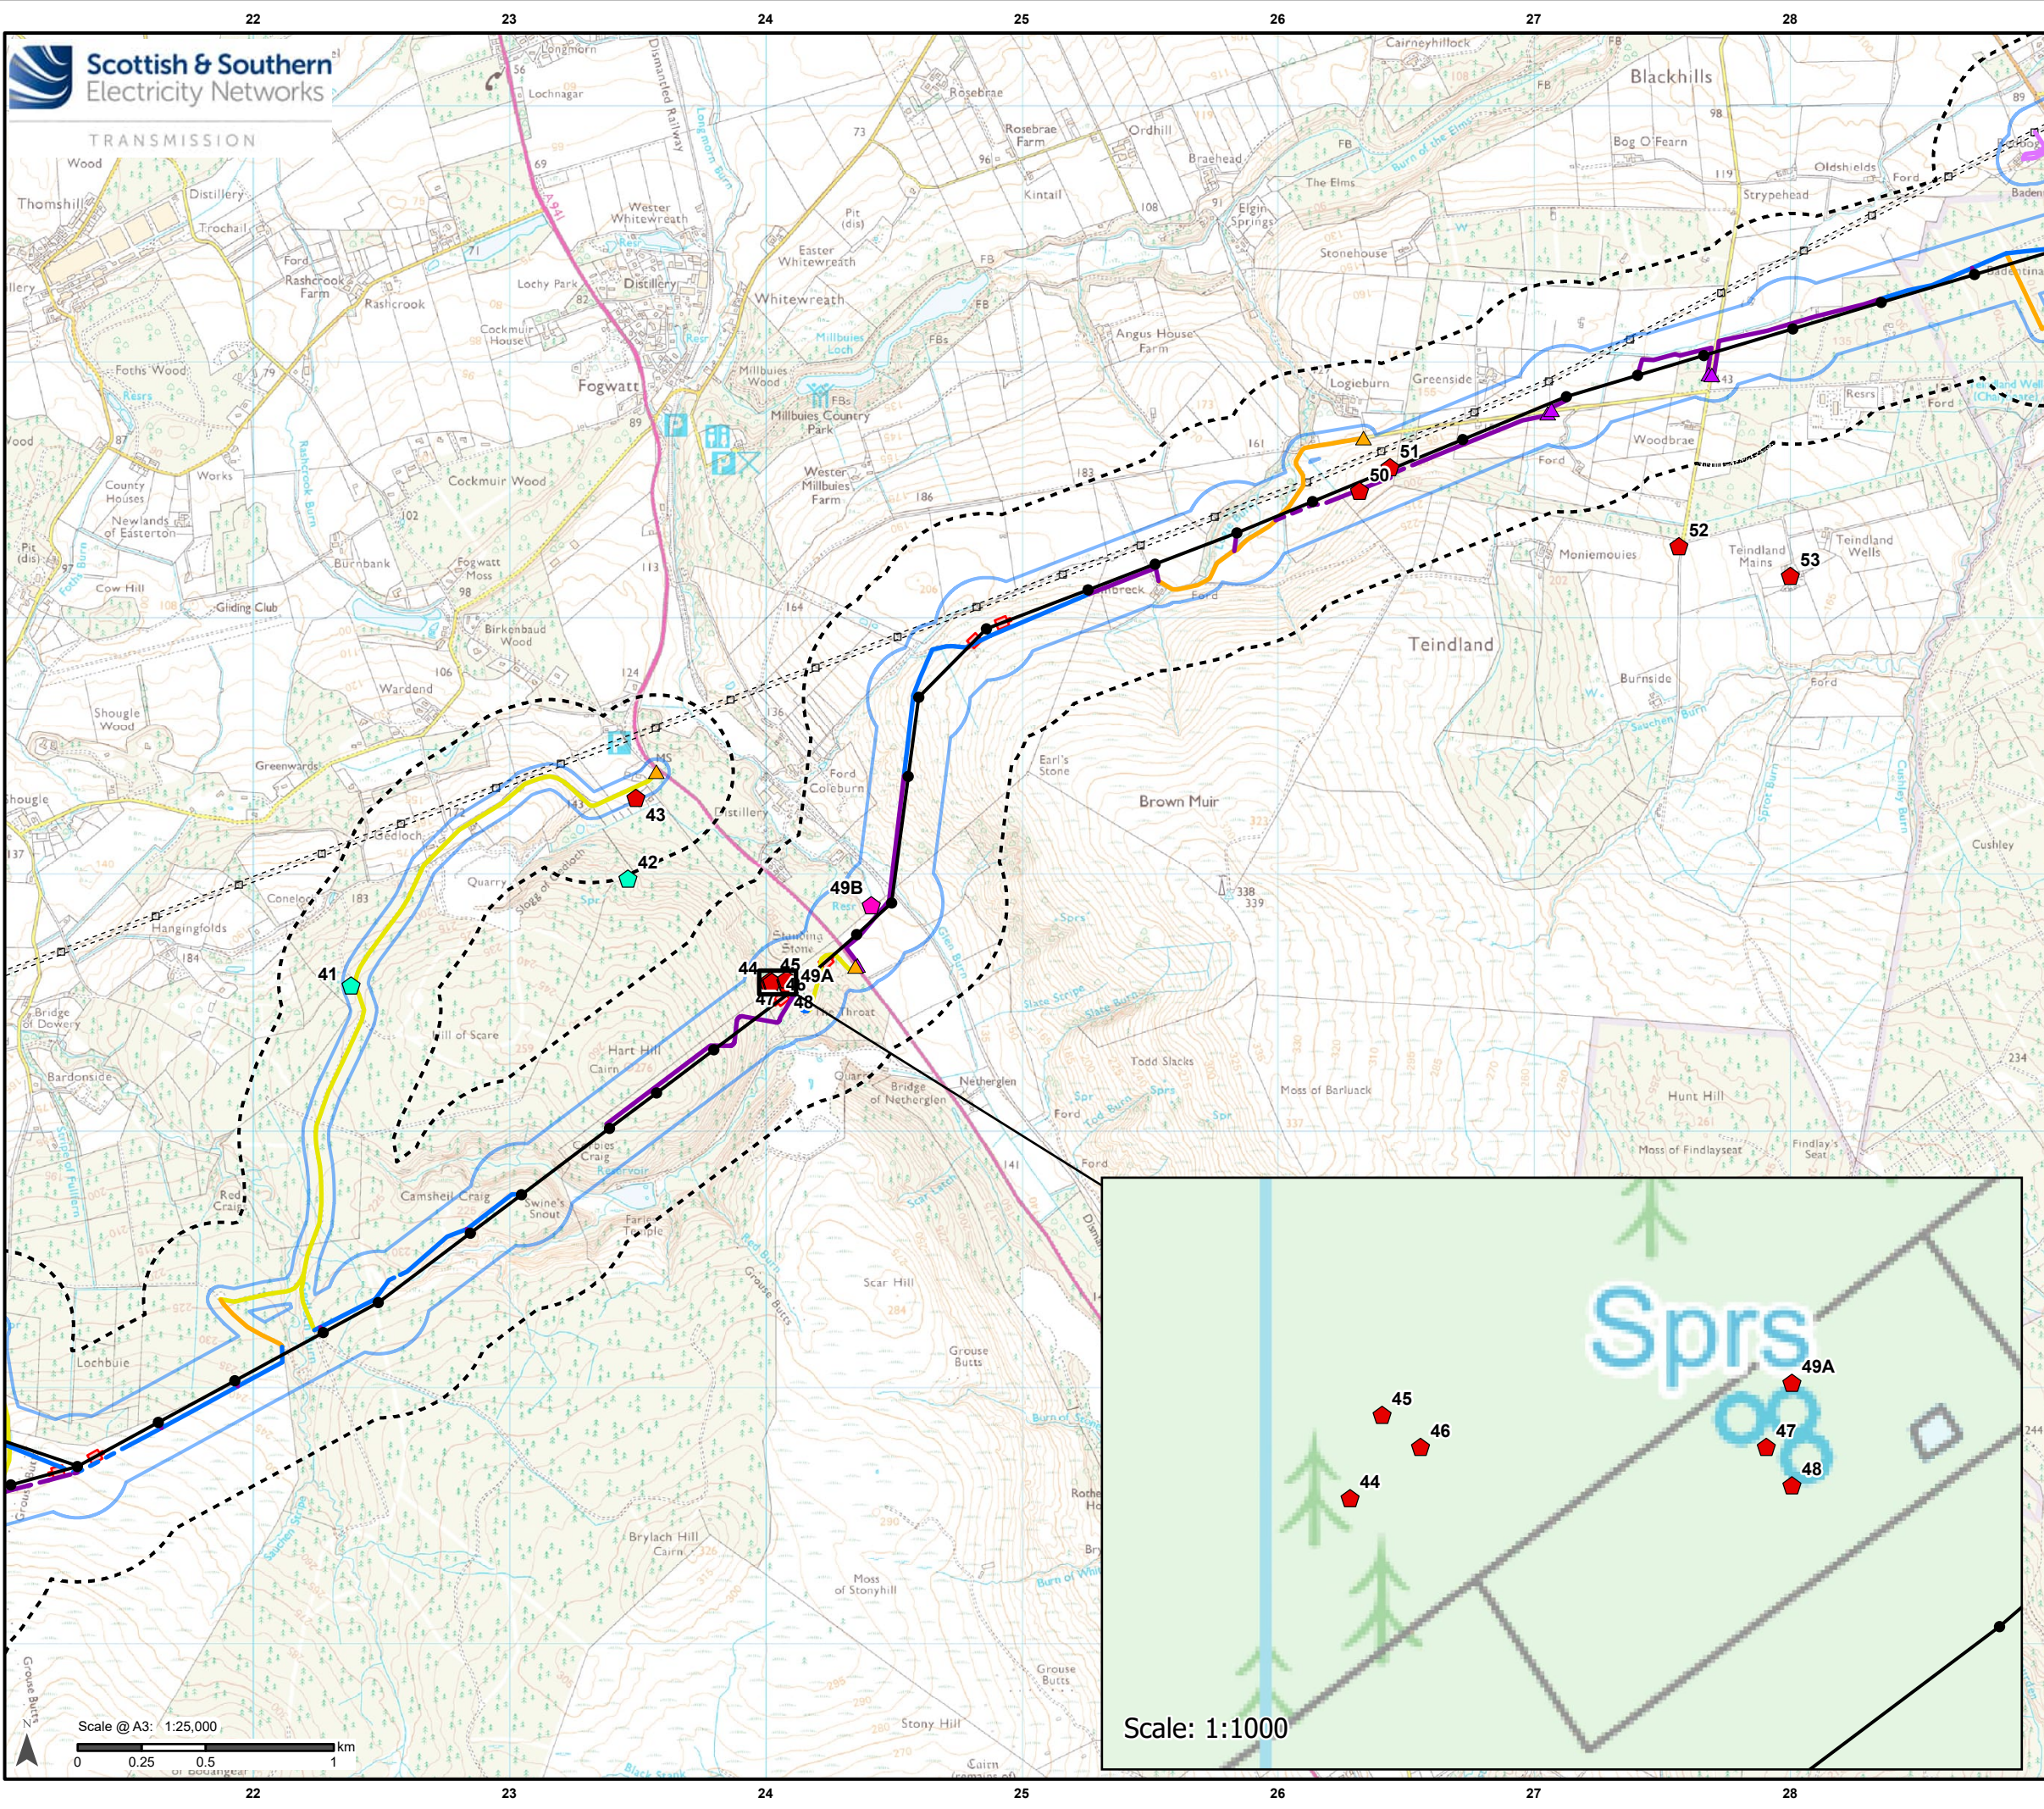

Legend

- Existing OHL
- Existing Tower
- Limit of Deviation - Proposed Development
- 250 m buffer from the LoD

Development for which Section 37 Consent is Sought

- Proposed OHL Alignment - 400 kV
- Proposed Tower - 400 kV
- Proposed Tower - Kellas Alternative Alignment

Ancillary Development

- Proposed Conductor Pulling Area (EPZ)
- Existing Access – Upgrade – Good / Fair Condition
- Existing Access – Upgrade – Poor Condition
- Proposed Access – ATV or Temporary Trackway
- Proposed Access – Permanent
- Proposed Access – Permanent Floated
- Proposed Access – Temporary
- Proposed Access – Temporary Floated
- Proposed Bellmouth - Temporary
- Proposed Bellmouth - Upgrade


Private Water Supply

- Site Visit
- Council (source)
- Questionnaire

Scale 1:2,500,000

Reproduced by permission of Ordnance Survey. Crown copyright and database right 2025 all rights reserved. Ordnance Survey Licence number AC0000813445. SSSEN Transmission take no responsibility for the release or accuracy of latest version Basemaps from Ordnance Survey

Project:	Beaulieu to Blackhilllock to New Deer to Peterhead 400kV OHL Project		
Title:	Figure 10.6.1 - Private Water Supplies Page 13 of 26		
Drawn by:	MAL	Date:	13/08/2025
Drawing:	B2P-WSP-DA-70092380-144		

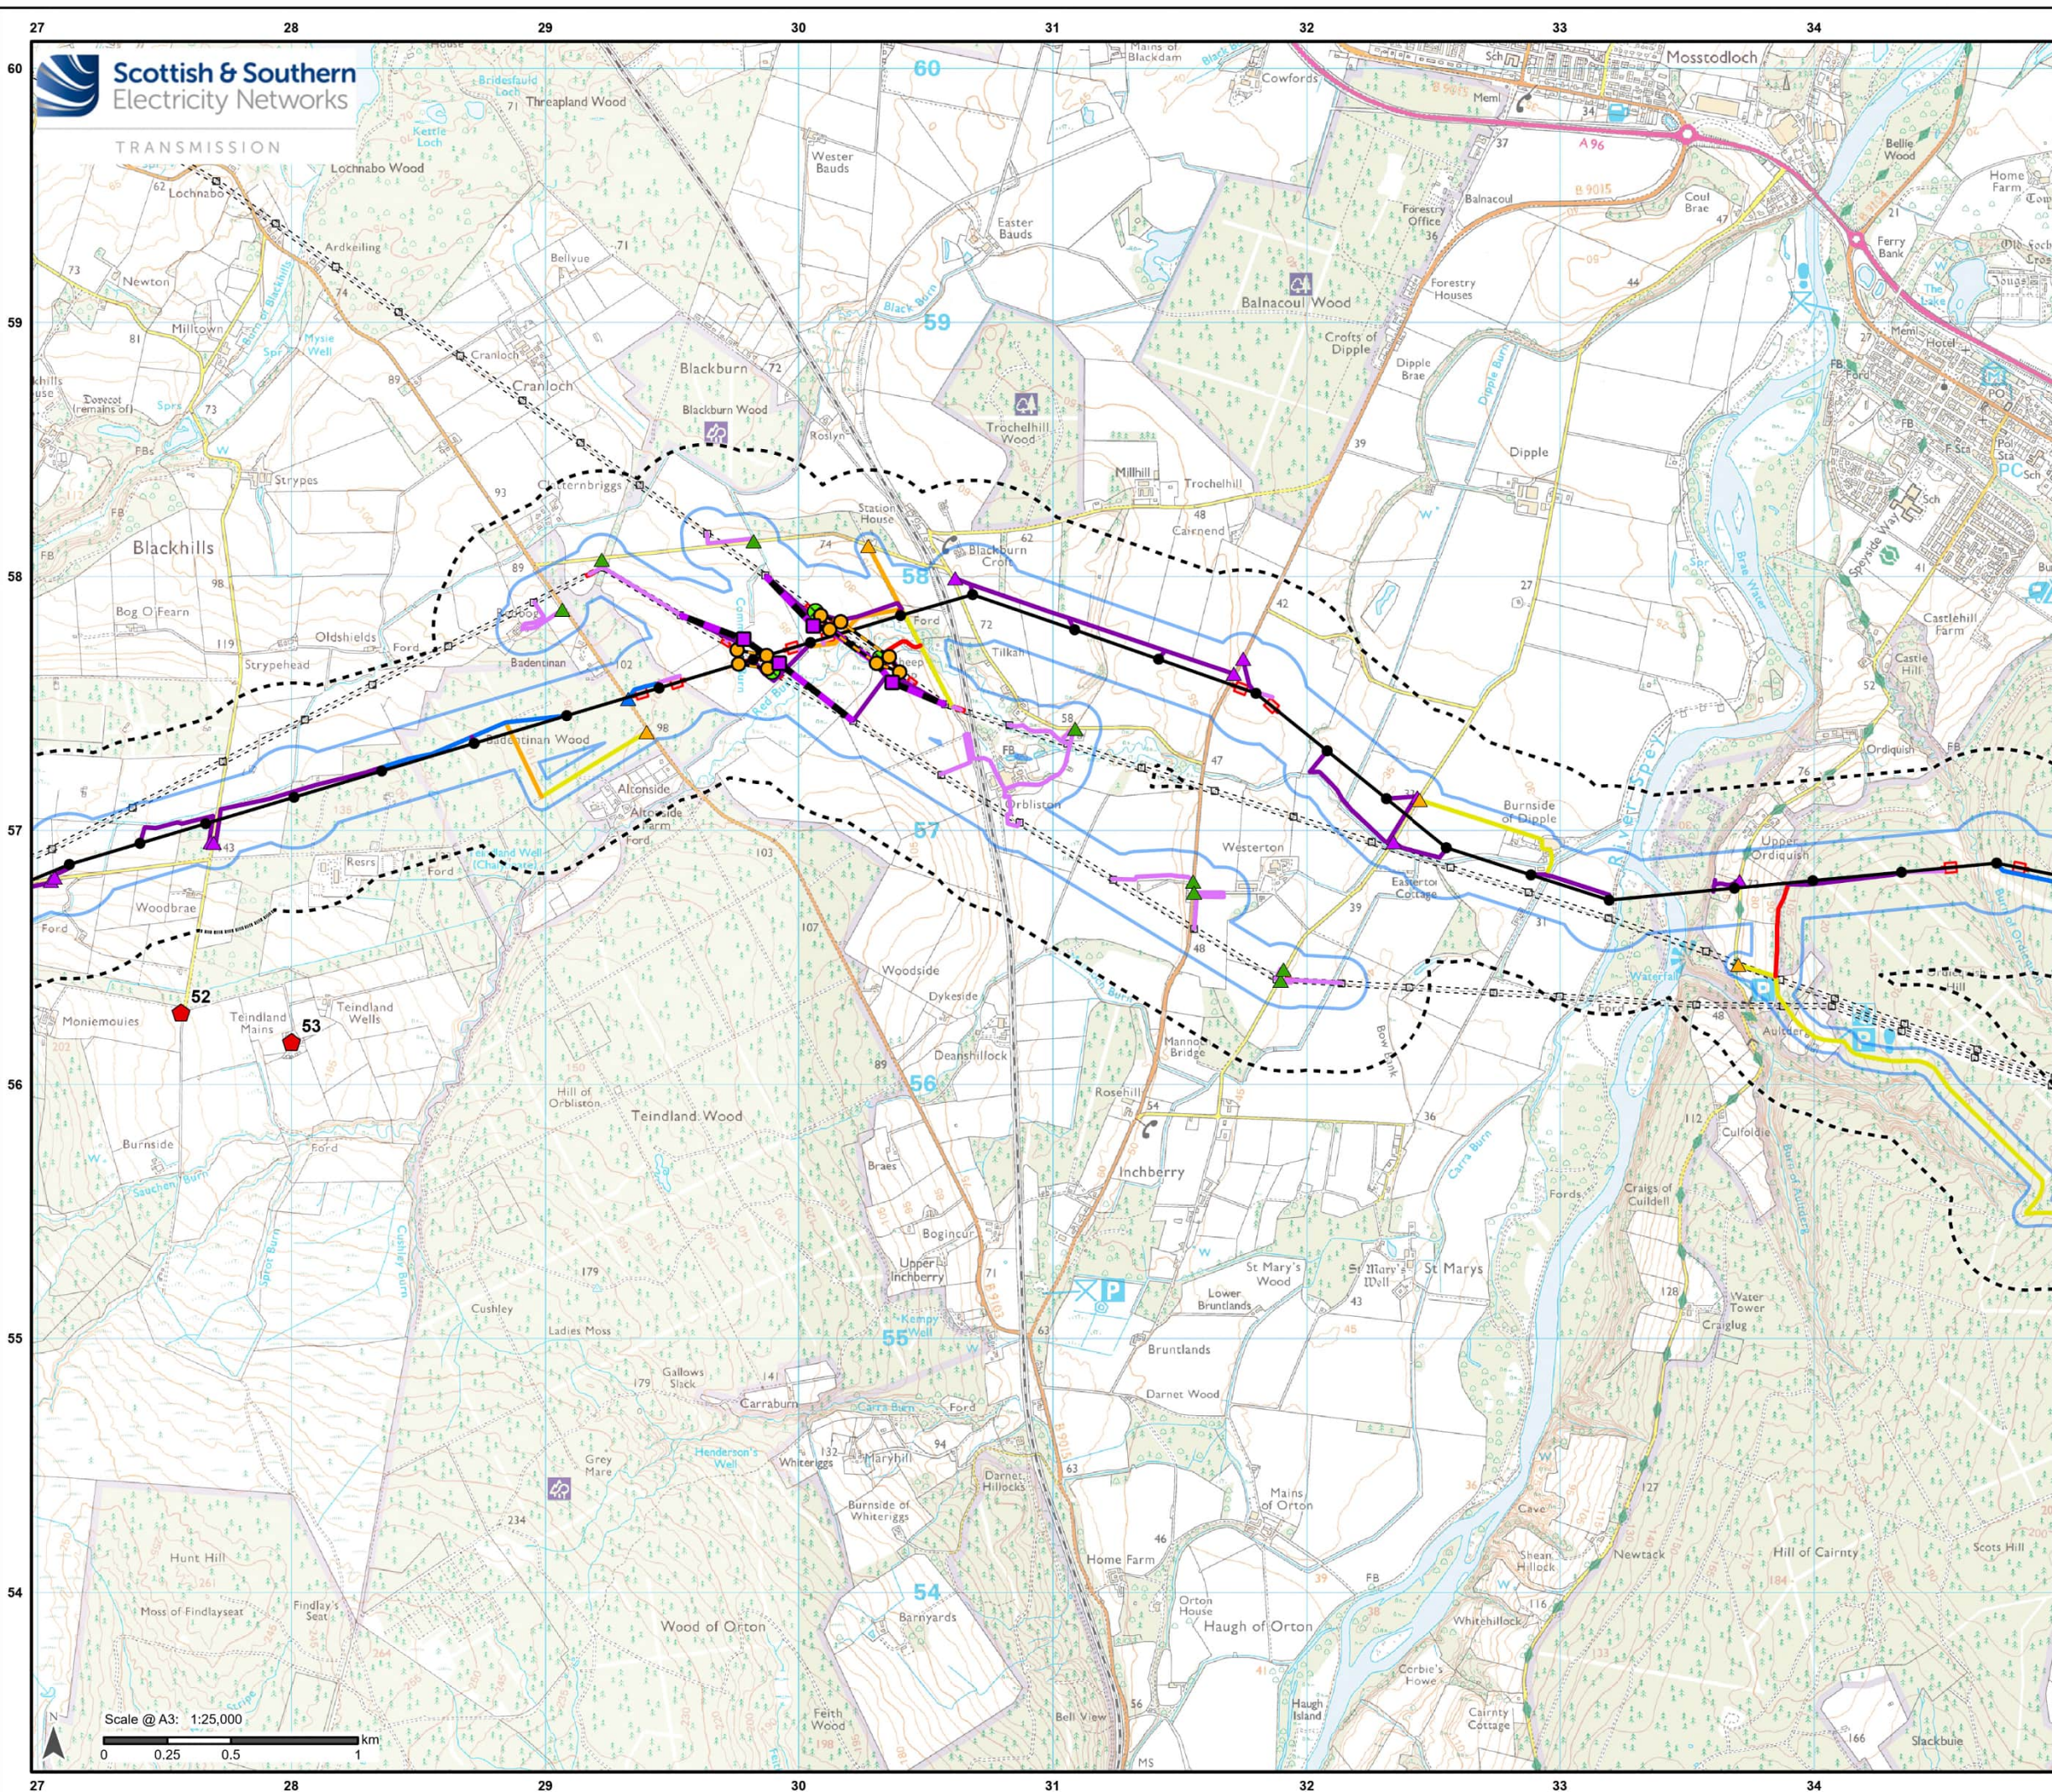

Legend

- Existing OHL
- Existing Tower
- Limit of Deviation - Proposed Development
- 250 m buffer from the LoD

Development for which Section 37 Consent is Sought

- Proposed OHL Alignment - 400 kV
- Temporary OHL Diversion
- Proposed Alignment - Existing OHL Works (275 kV Realignment and Crossings)
- Proposed Tower - 400 kV
- Proposed Tower - Existing OHL Works (275 kV Realignment and Crossing)
- Proposed Tower - Temporary

Ancillary Development

- Tower to be Removed
- Proposed Conductor Pulling Area (EPZ)
- Existing Access – Upgrade – Good / Fair Condition
- Existing Access – Upgrade – Poor Condition
- Existing Access – Upgrade – Very Poor Condition
- Proposed Access – ATV or Temporary Trackway
- Proposed Access – Permanent
- Proposed Access – Temporary
- Proposed Bellmouth - Access Only / ATV
- Proposed Bellmouth - Permanent
- Proposed Bellmouth - Temporary
- Proposed Bellmouth - Upgrade

Private Water Supply

- Site Visit

Scale 1:2,500,000


Reproduced by permission of Ordnance Survey, Crown copyright and database right 2025 all rights reserved. Ordnance Survey Licence number AC0000813445. SSEN Transmission take no responsibility for the release or accuracy of latest version Basemaps from Ordnance Survey

Project: Beaulieu to Blackhillock to New Deer to Peterhead 400kV OHL Project

Title: Figure 10.6.1 - Private Water Supplies
Page 14 of 26

Drawn by: MAL Date: 28/07/2025

Drawing: B2P-WSP-DA-70092380-144

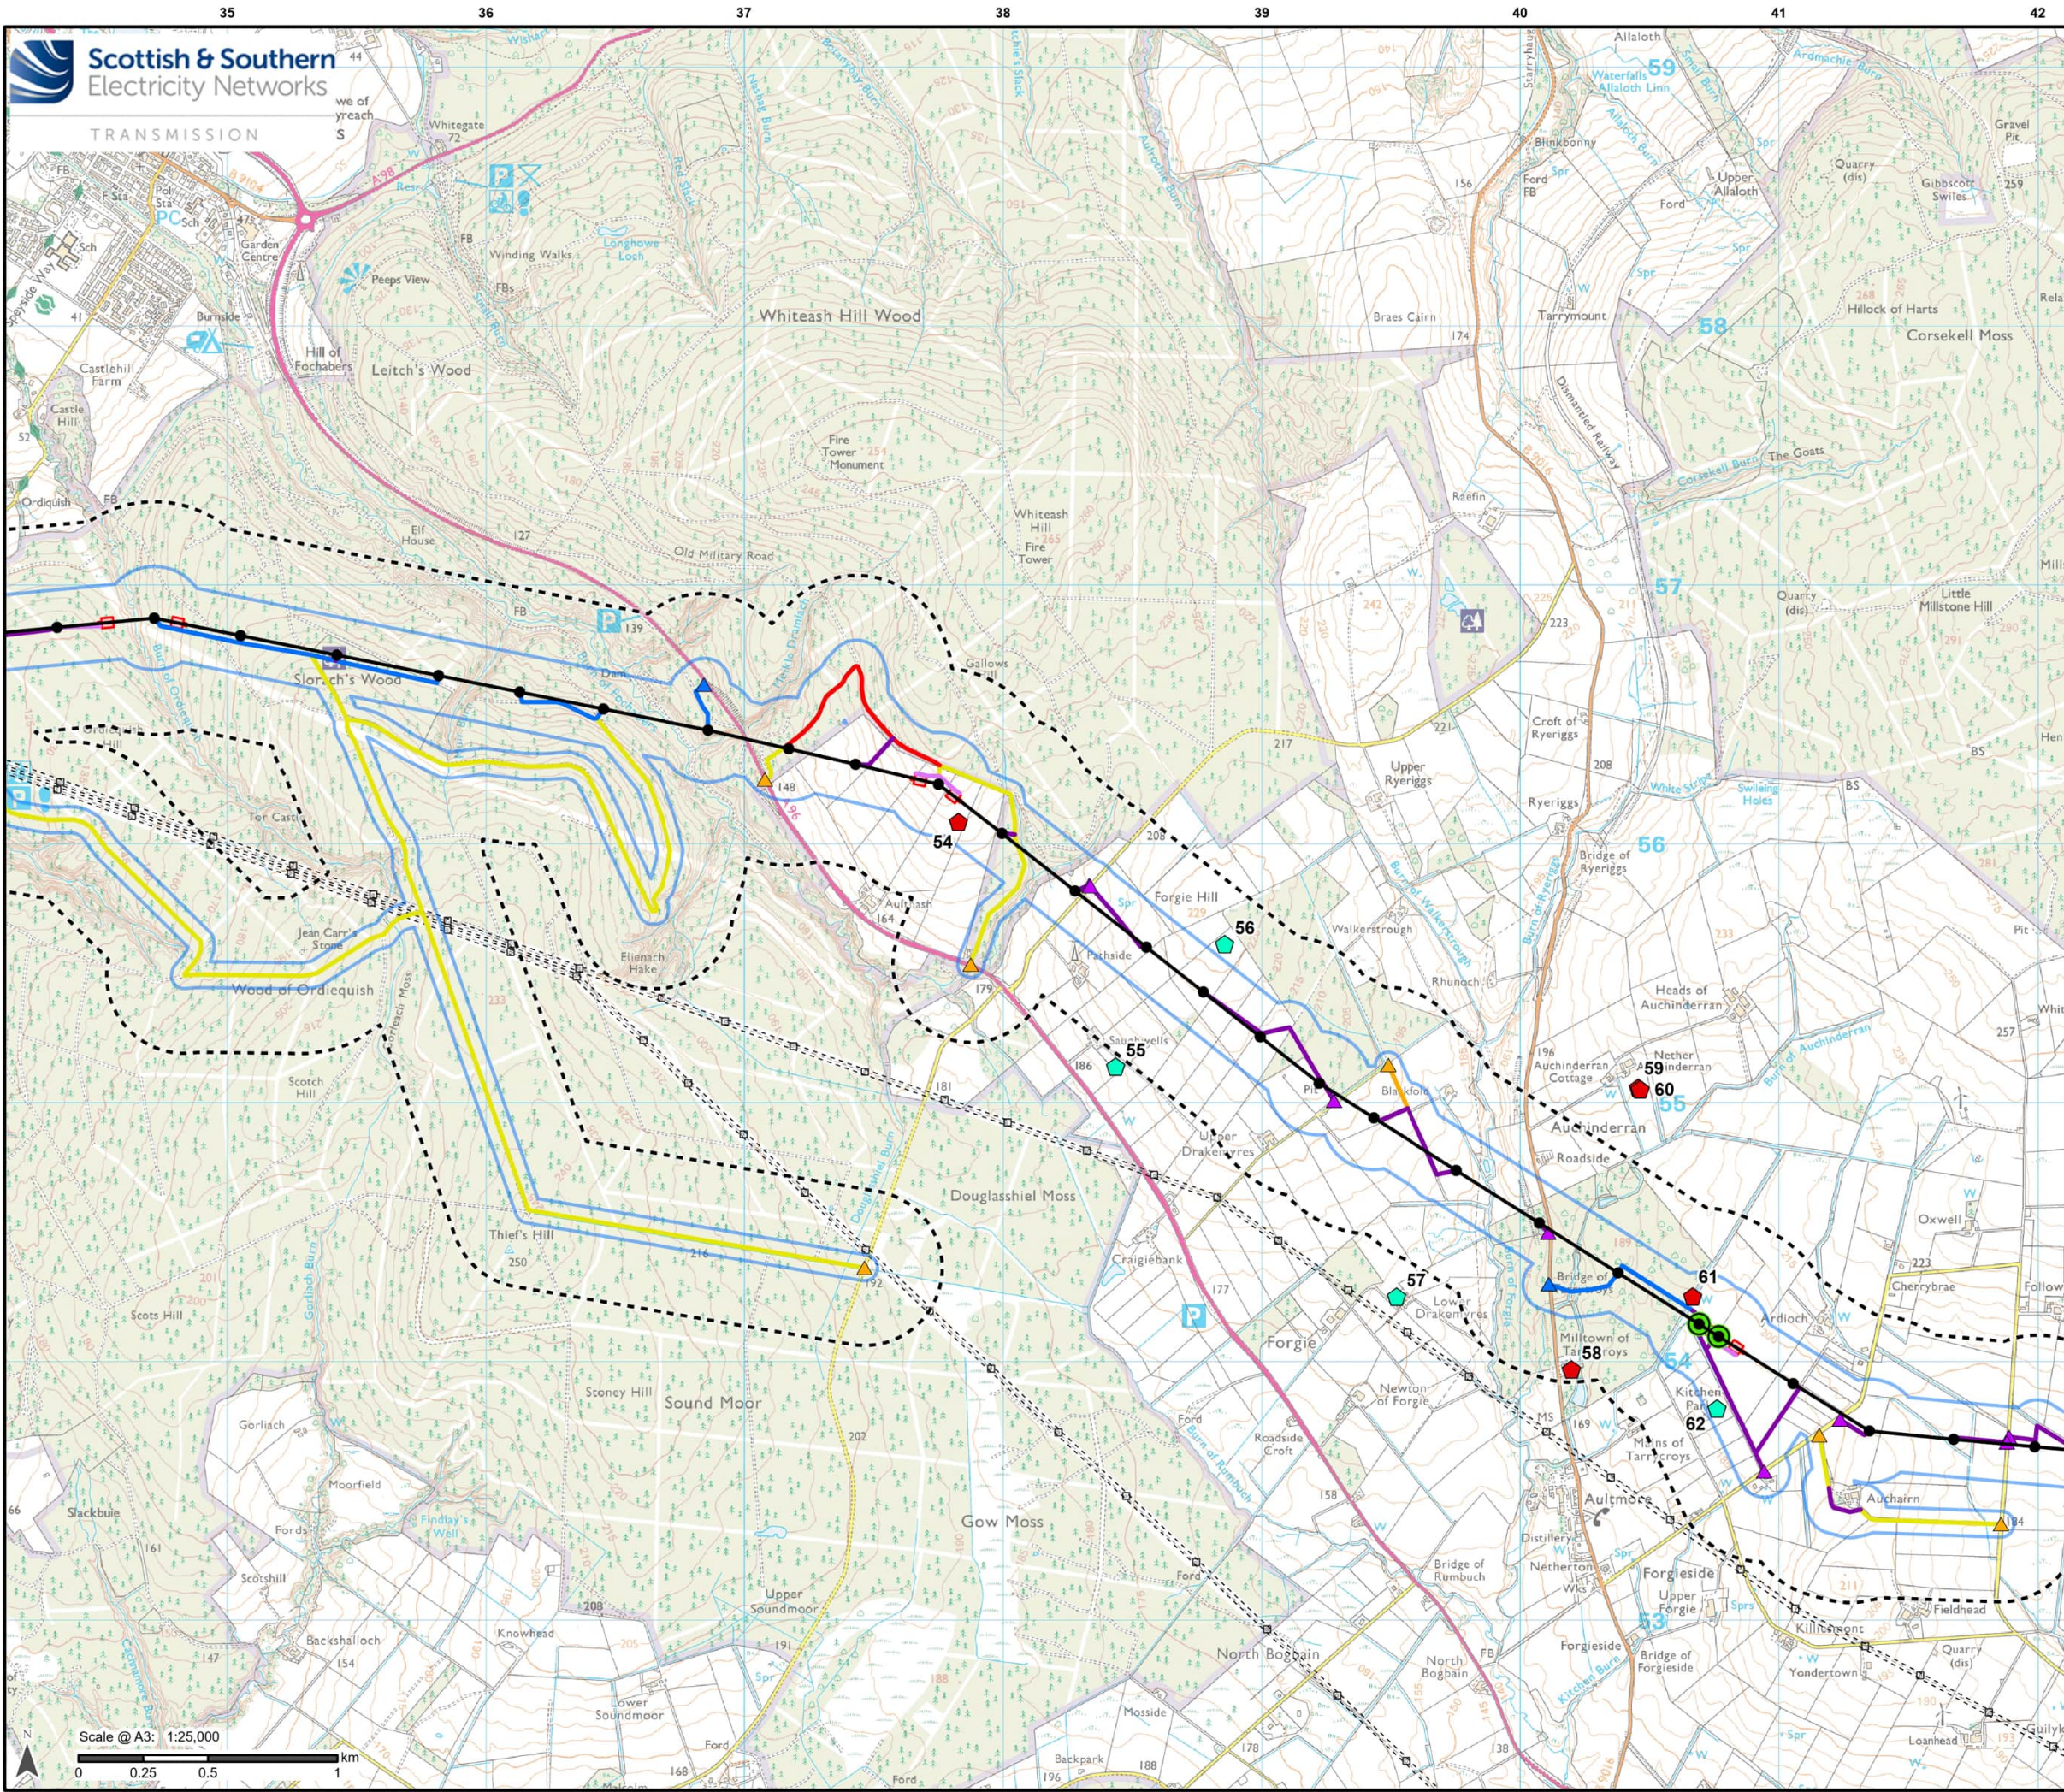

Legend

- Existing OHL
- Existing Tower
- Limit of Deviation - Proposed Development
- 250 m buffer from the LoD

Development for which Section 37 Consent is Sought

- Proposed OHL Alignment - 400 kV
- Proposed Tower - 400 kV
- Transposition Towers

Ancillary Development

- Proposed Conductor Pulling Area (EPZ)
- Existing Access – Upgrade – Good / Fair Condition
- Existing Access – Upgrade – Poor Condition
- Existing Access – Upgrade – Very Poor Condition
- Proposed Access – ATV or Temporary Trackway
- Proposed Access – Permanent
- Proposed Access – Temporary
- Proposed Access – Temporary Floated
- Proposed Bellmouth - Permanent
- Proposed Bellmouth - Temporary
- Proposed Bellmouth - Upgrade

Private Water Supply

- Site Visit
- Council (source)

Scale 1:2,500,000

Reproduced by permission of Ordnance Survey, Crown copyright and database right 2025 all rights reserved. Ordnance Survey Licence number AC0000813445. SSSEN Transmission take no responsibility for the release or accuracy of latest version Basemaps from Ordnance Survey

Project:	Beauly to Blackhillock to New Deer to Peterhead 400kV OHL Project		
Title:	Figure 10.6.1 - Private Water Supplies Page 15 of 26		
Drawn by:	MAL	Date:	28/07/2025
Drawing:	B2P-WSP-DA-70092380-144		