


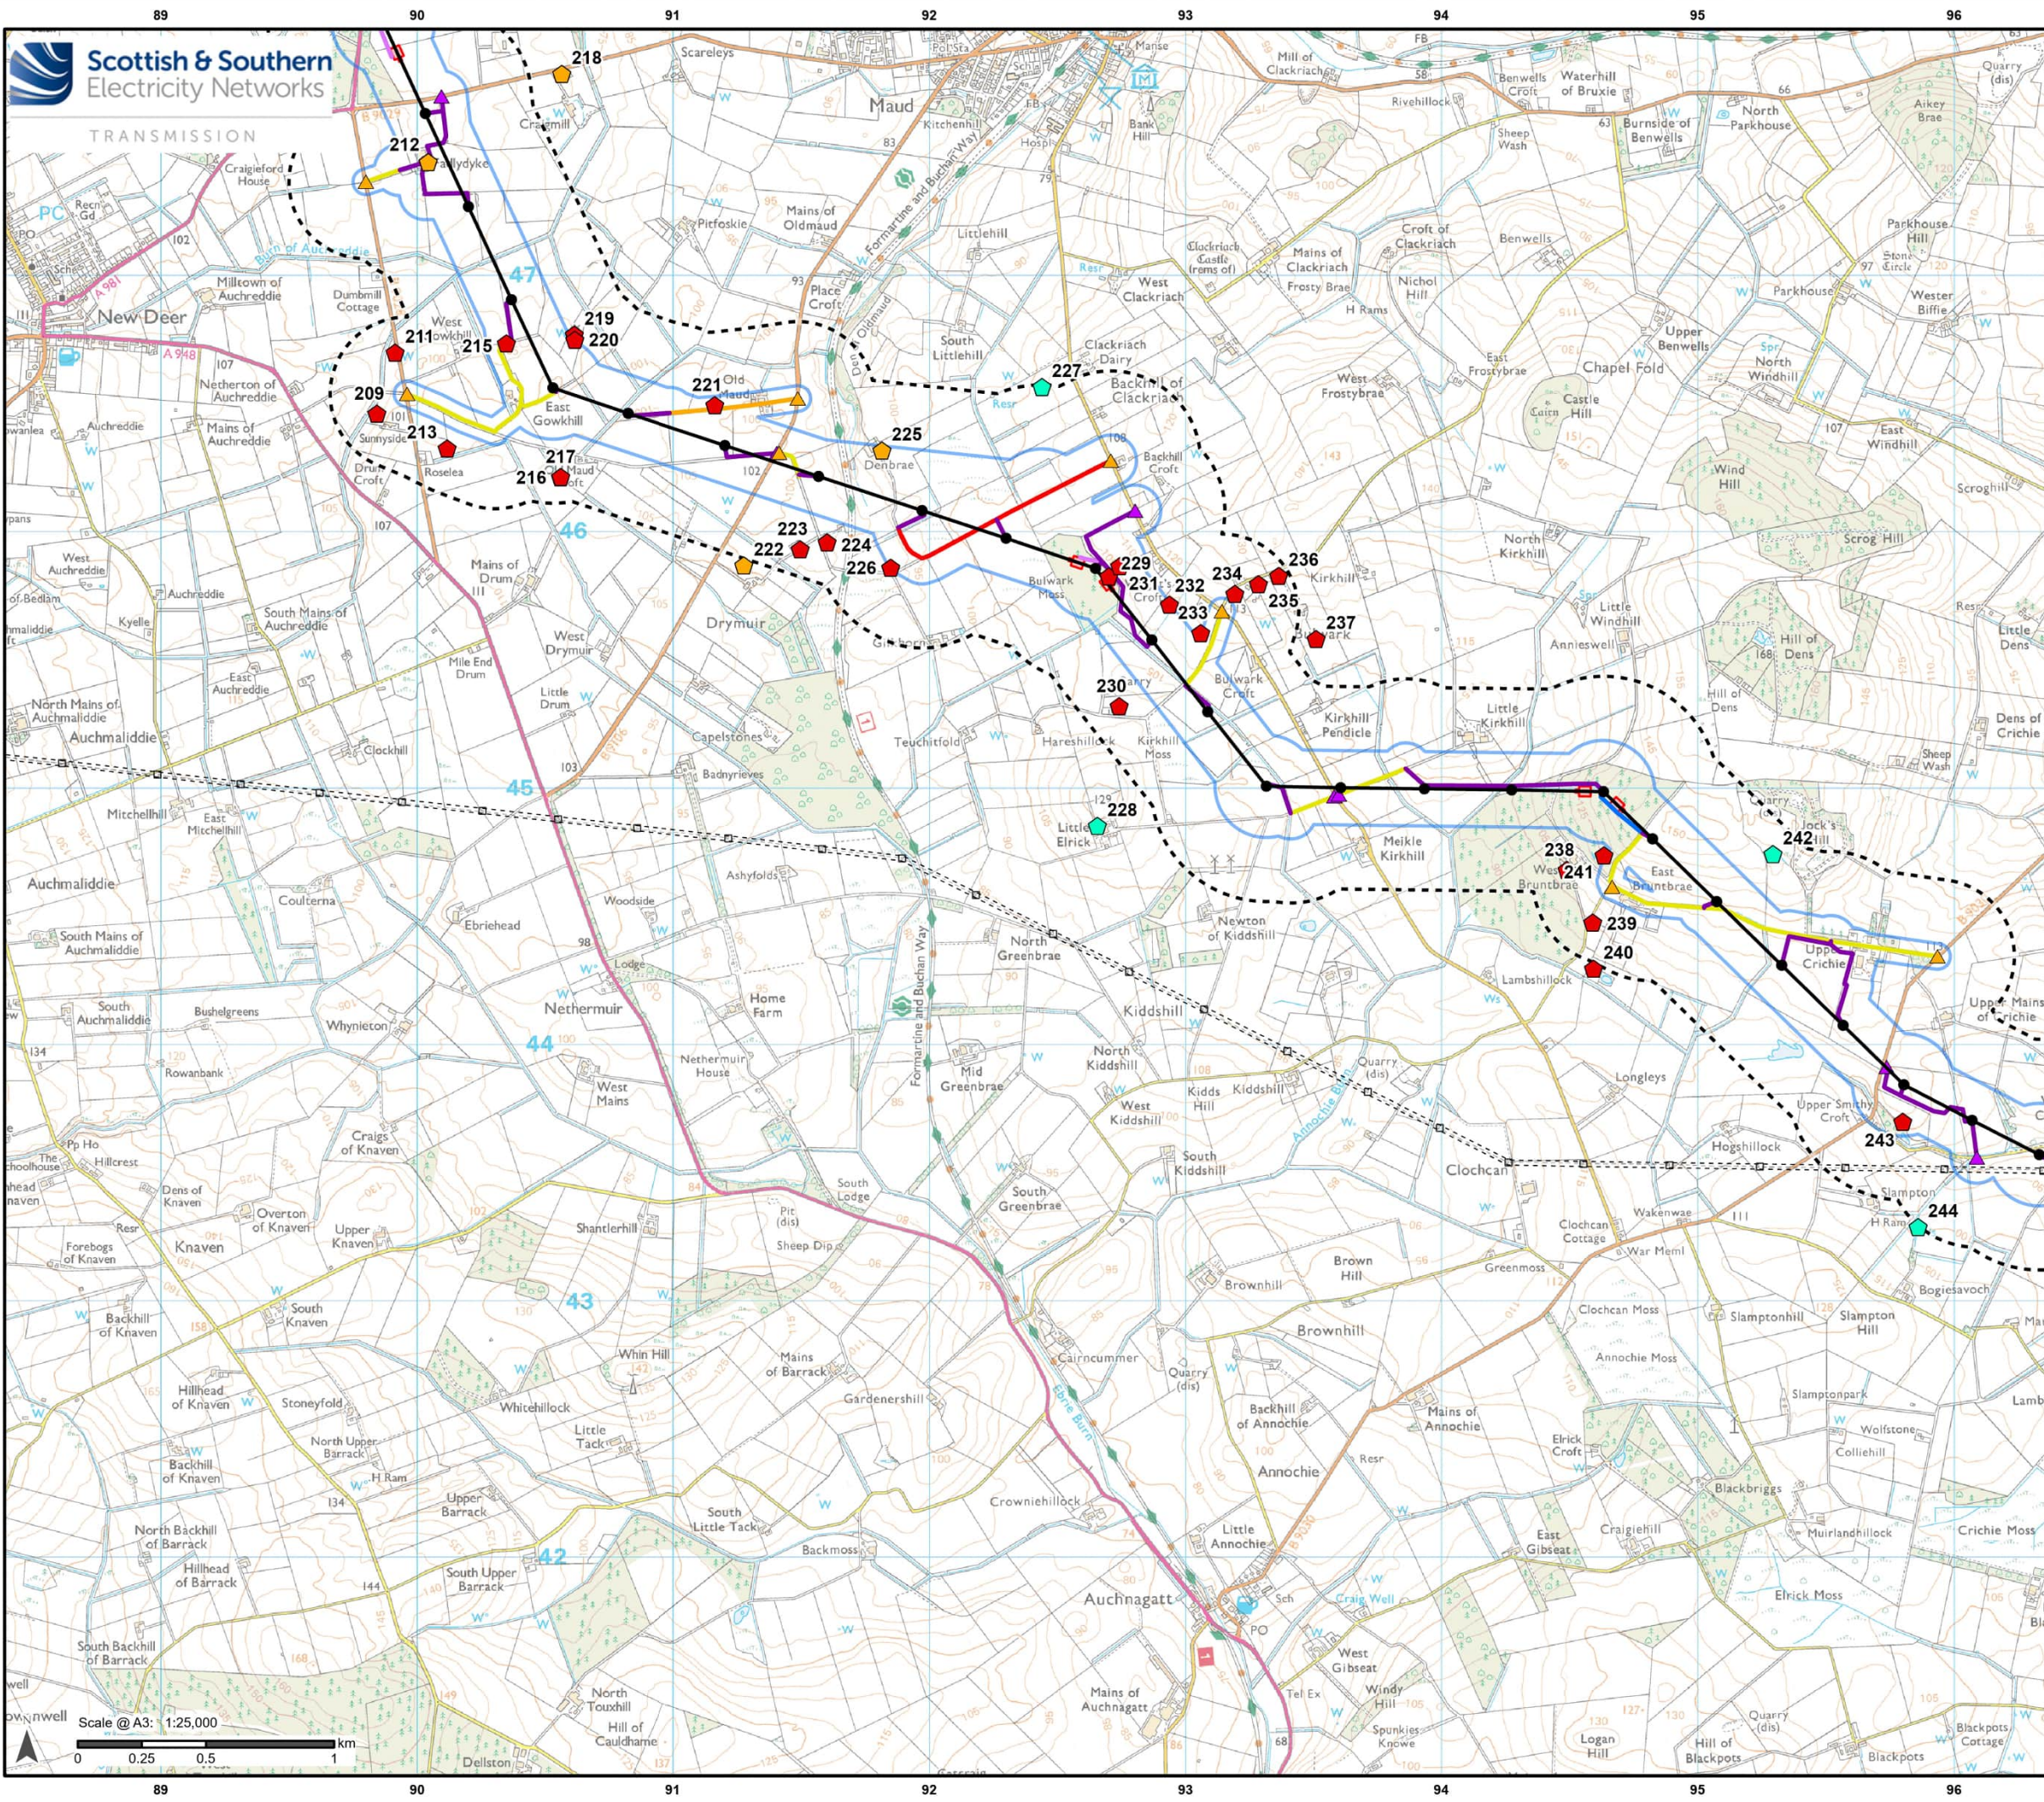

Legend

- Existing OHL
- Existing Tower
- Limit of Deviation - Proposed Development
- 250 m buffer from the LoD

Development for which Section 37 Consent is Sought

- Proposed OHL Alignment - 400 kV
- Proposed Tower - 400 kV

Ancillary Development

- Proposed Conductor Pulling Area (EPA)
- Existing Access – Upgrade – Good / Fair Condition
- Existing Access – Upgrade – Poor Condition
- Existing Access – Upgrade – Very Poor Condition
- Proposed Access – ATV or Temporary Trackway
- Proposed Access – Permanent
- Proposed Access – Temporary
- Proposed Bellmouth - Temporary
- Proposed Bellmouth - Upgrade

Private Water Supply

- Site Visit
- Council (source)
- Council (property)

Scale 1:2,500,000


Reproduced by permission of Ordnance Survey, Crown copyright and database right 2025 all rights reserved. Ordnance Survey Licence number AC0000813445. SSSEN Transmission take no responsibility for the release or accuracy of latest version Basemaps from Ordnance Survey

Project: Beauly to Blackhillock to New Deer to Peterhead 400kV OHL Project

Title: Figure 10.6.1 - Private Water Supplies
Page 24 of 26

Drawn by: MAL Date: 28/07/2025

Drawing: B2P-WSP-DA-70092380-144

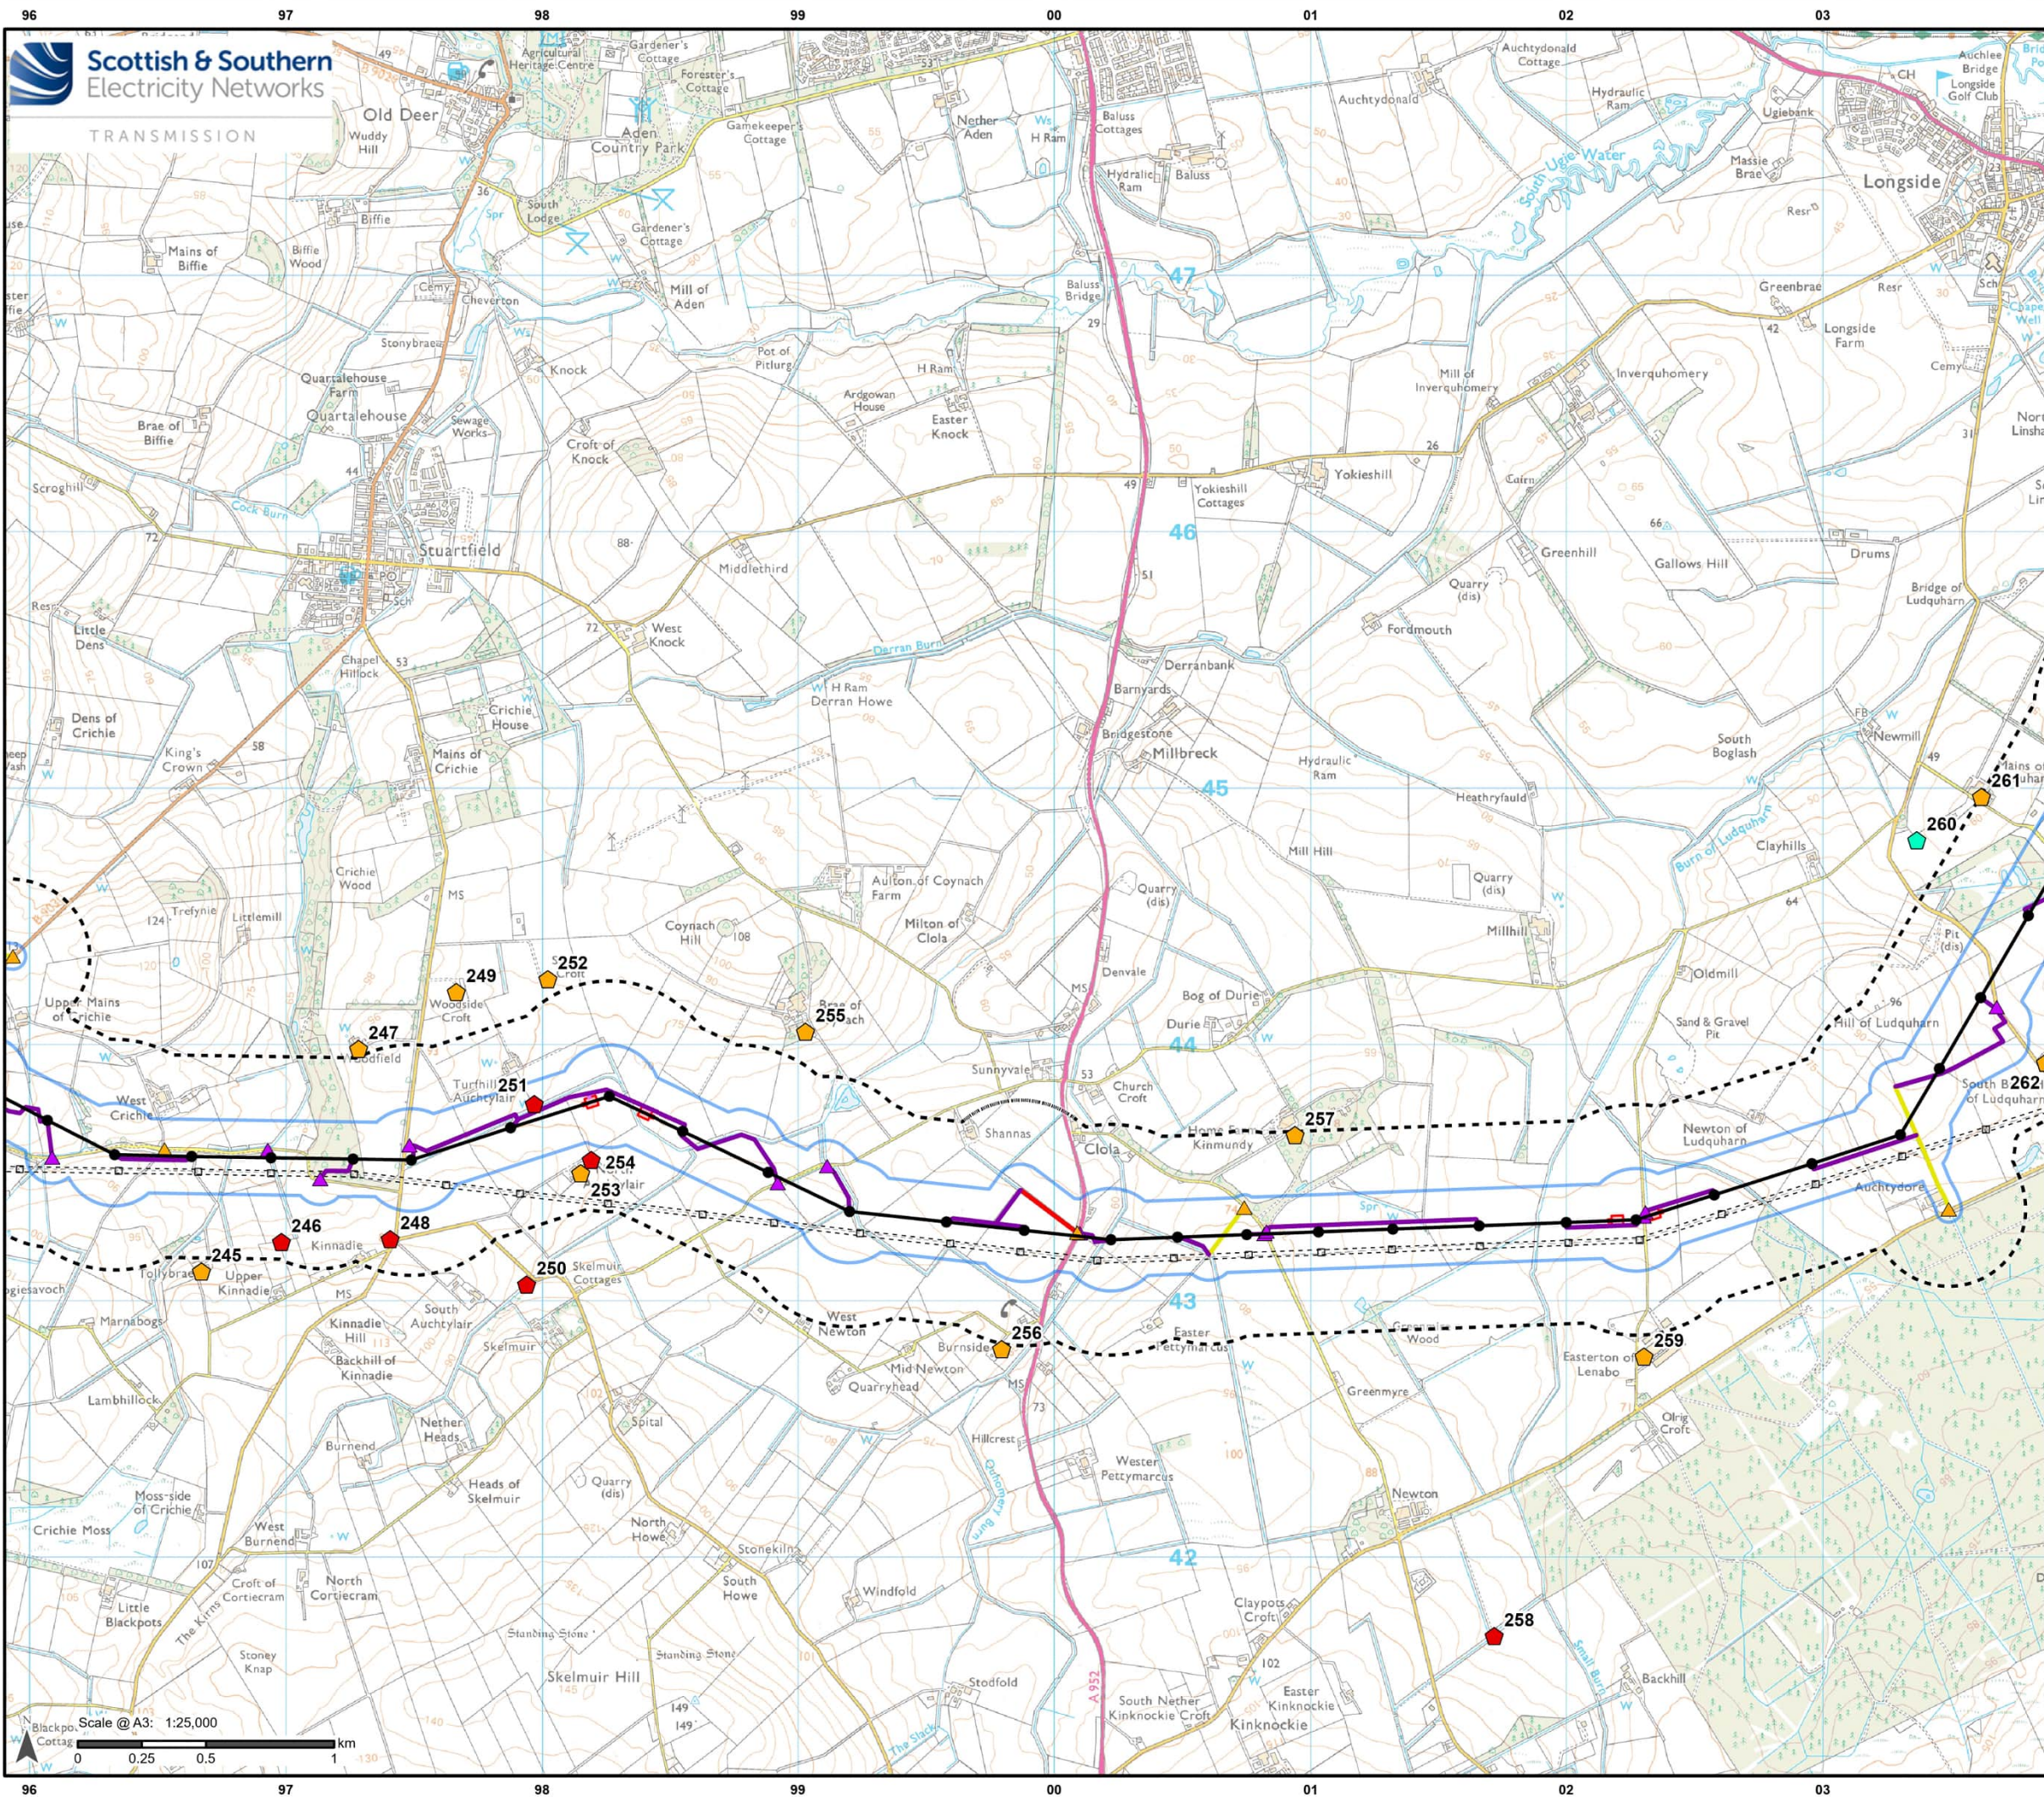

Legend

- Existing OHL
- Existing Tower
- Limit of Deviation - Proposed Development
- 250 m buffer from the LoD
- Development for which Section 37 Consent is Sought**
- Proposed OHL Alignment - 400 kV
- Proposed Tower - 400 kV
- Ancillary Development**
- Proposed Conductor Pulling Area (EPT)
- Existing Access – Upgrade – Good / Fair Condition
- Existing Access – Upgrade – Very Poor Condition
- Proposed Access – ATV or Temporary Trackway
- Proposed Access – Temporary
- Proposed Bellmouth - Temporary
- Proposed Bellmouth - Upgrade
- Private Water Supply**
- Site Visit
- Council (source)
- Council (property)

Scale 1:2,500,000


Reproduced by permission of Ordnance Survey, Crown copyright and database right 2025 all rights reserved. Ordnance Survey Licence number AC0000813445. SSSEN Transmission take no responsibility for the release or accuracy of latest version Basemaps from Ordnance Survey

Project: Beaulieu to Blackhillock to New Deer to Peterhead 400kV OHL Project

Title: Figure 10.6.1 - Private Water Supplies
Page 25 of 26

Drawn by: MAL Date: 28/07/2025

Drawing: B2P-WSP-DA-70092380-144

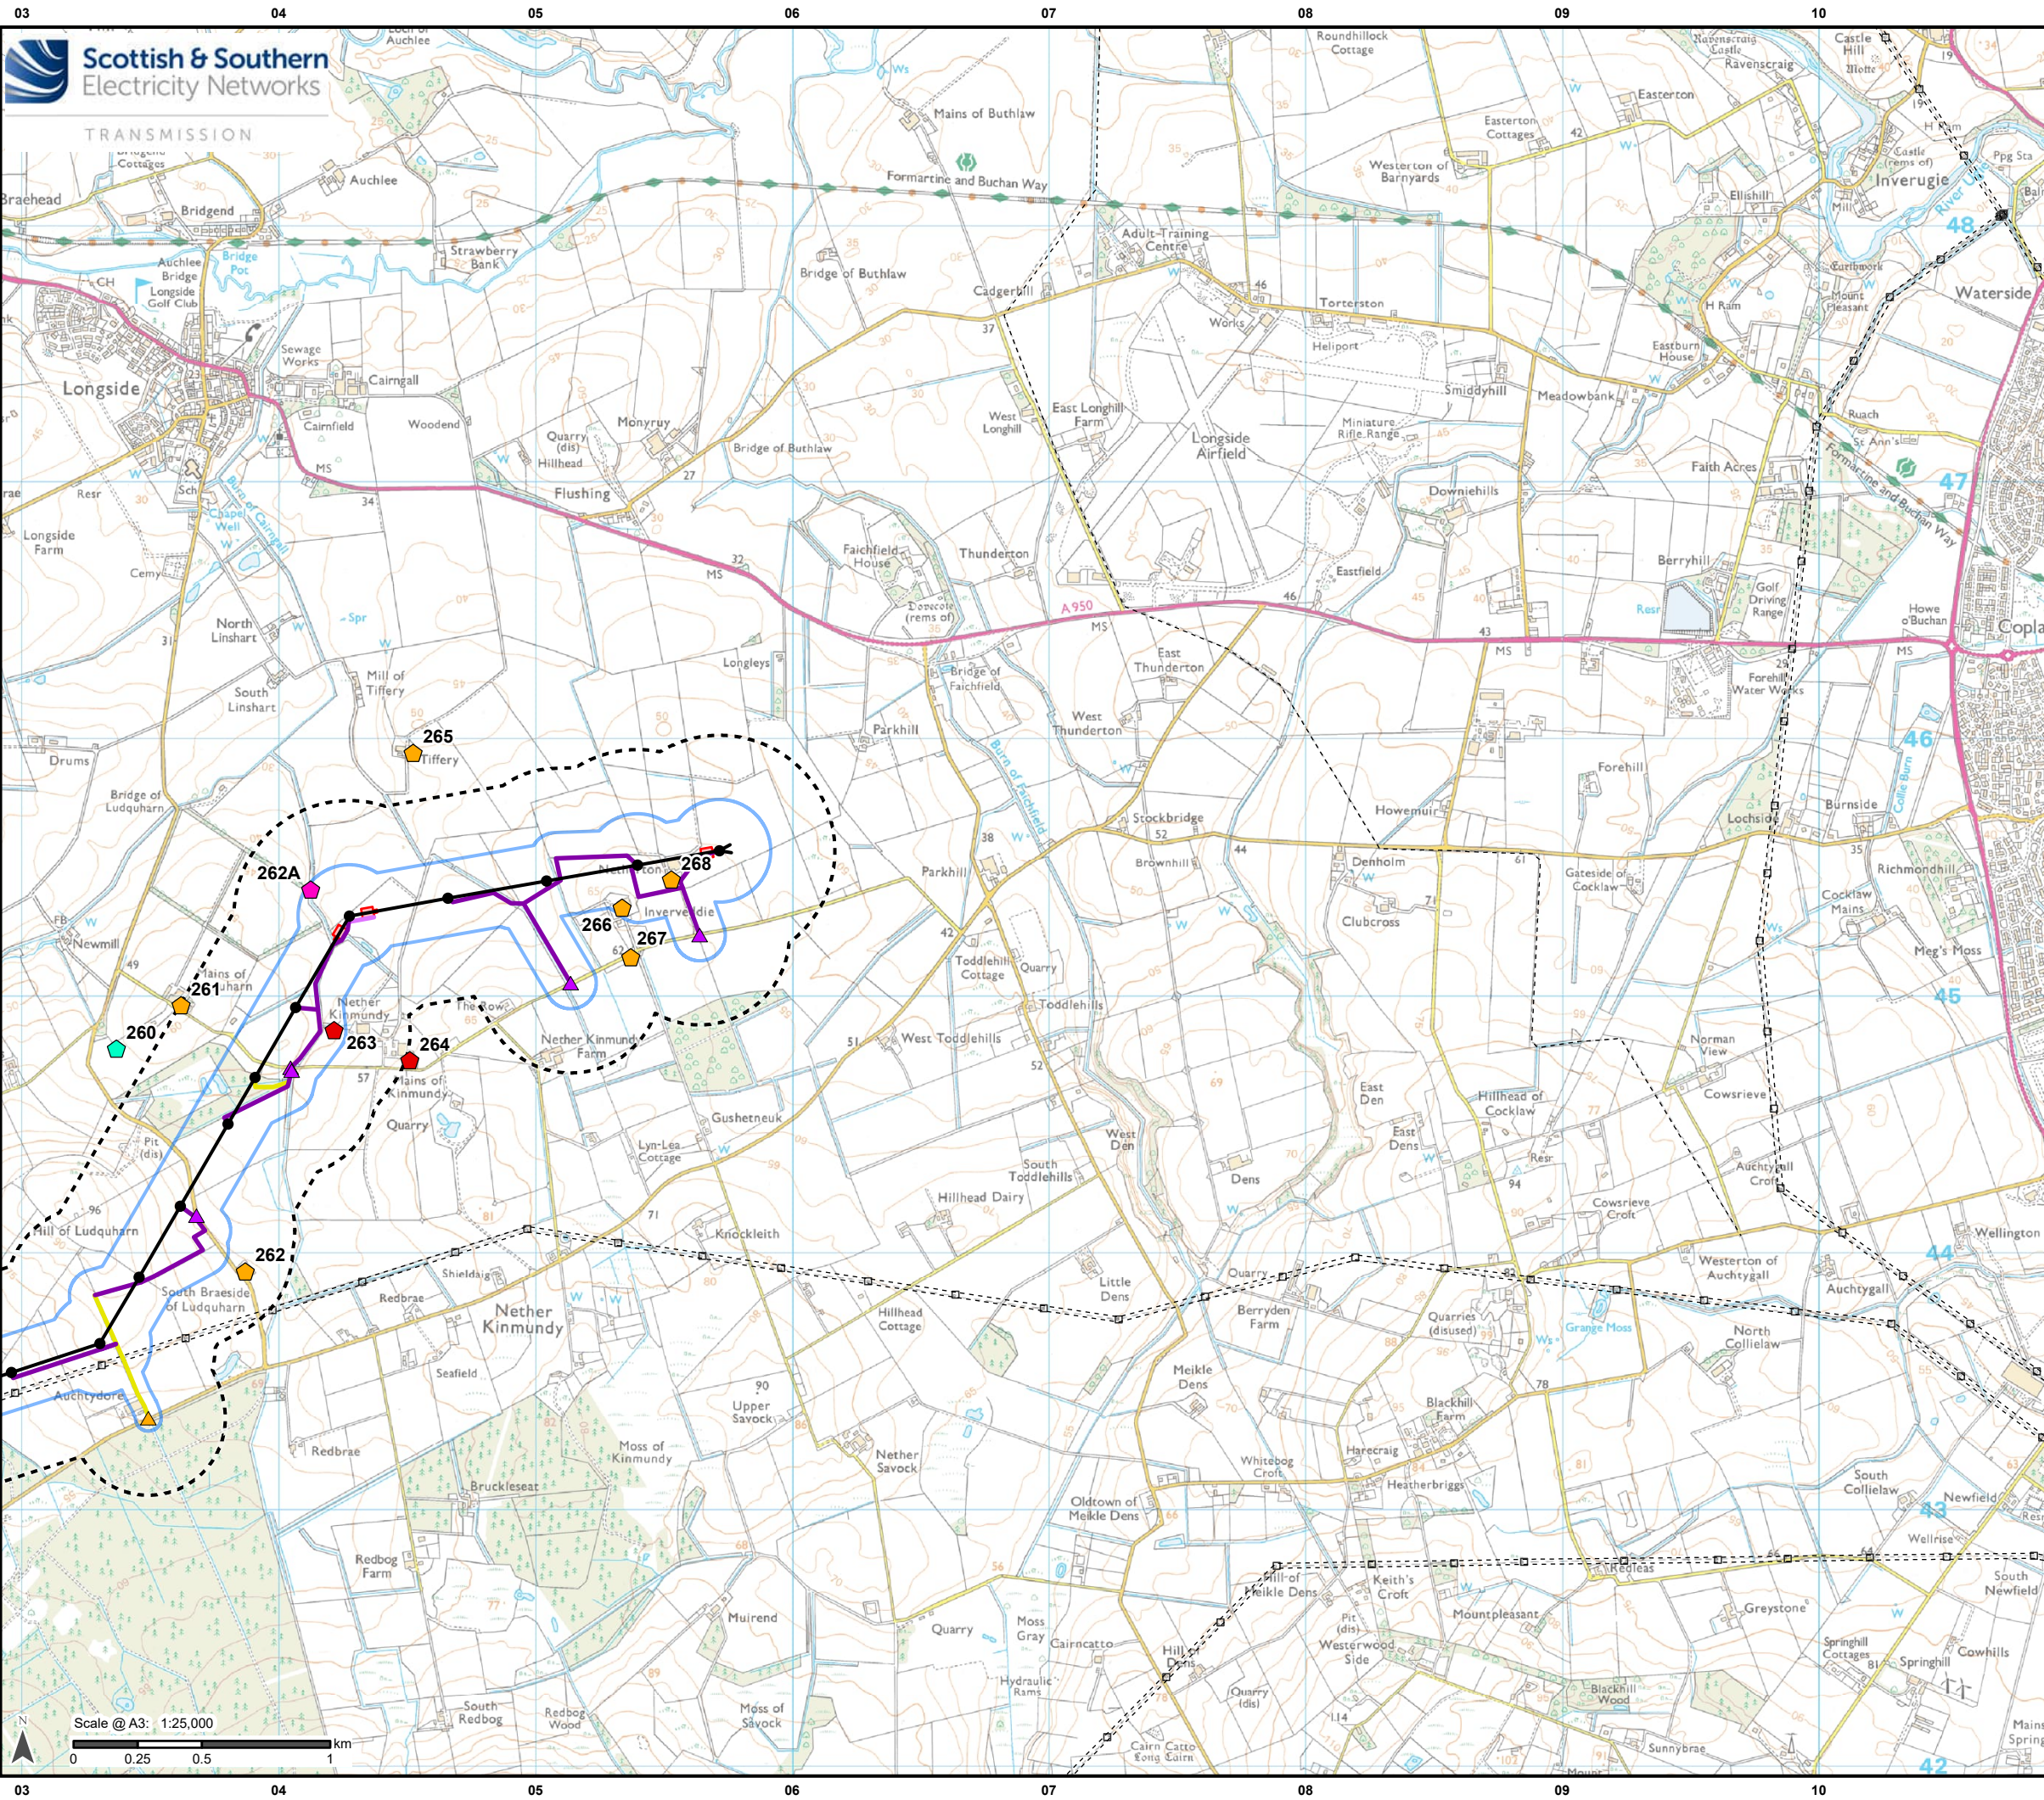

Legend

- Existing OHL
- Existing Tower
- Limit of Deviation - Proposed Development
- 250 m buffer from the LoD

Development for which Section 37 Consent is Sought

- Proposed OHL Alignment - 400 kV
- Proposed Tower - 400 kV

Ancillary Development

- Proposed Conductor Pulling Area (EPA)
- Existing Access – Upgrade – Good / Fair Condition
- Proposed Access – ATV or Temporary Trackway
- Proposed Access – Temporary
- Proposed Bellmouth - Temporary
- Proposed Bellmouth - Upgrade

Private Water Supply

- Site Visit
- Council (source)
- Council (property)
- Questionnaire

Scale 1:2,500,000

Reproduced by permission of Ordnance Survey. Crown copyright and database right 2025 all rights reserved. Ordnance Survey Licence number AC0000813445. SSSEN Transmission take no responsibility for the release or accuracy of latest version Basemaps from Ordnance Survey

Project:	Beaulieu to Blackhilllock to New Deer to Peterhead 400 kV OHL Project		
Title:	Figure 10.6.1 - Private Water Supplies Page 26 of 26		
Drawn by:	MAL	Date:	23/09/2025
Drawing:	B2P-WSP-DA-70092380-144		