



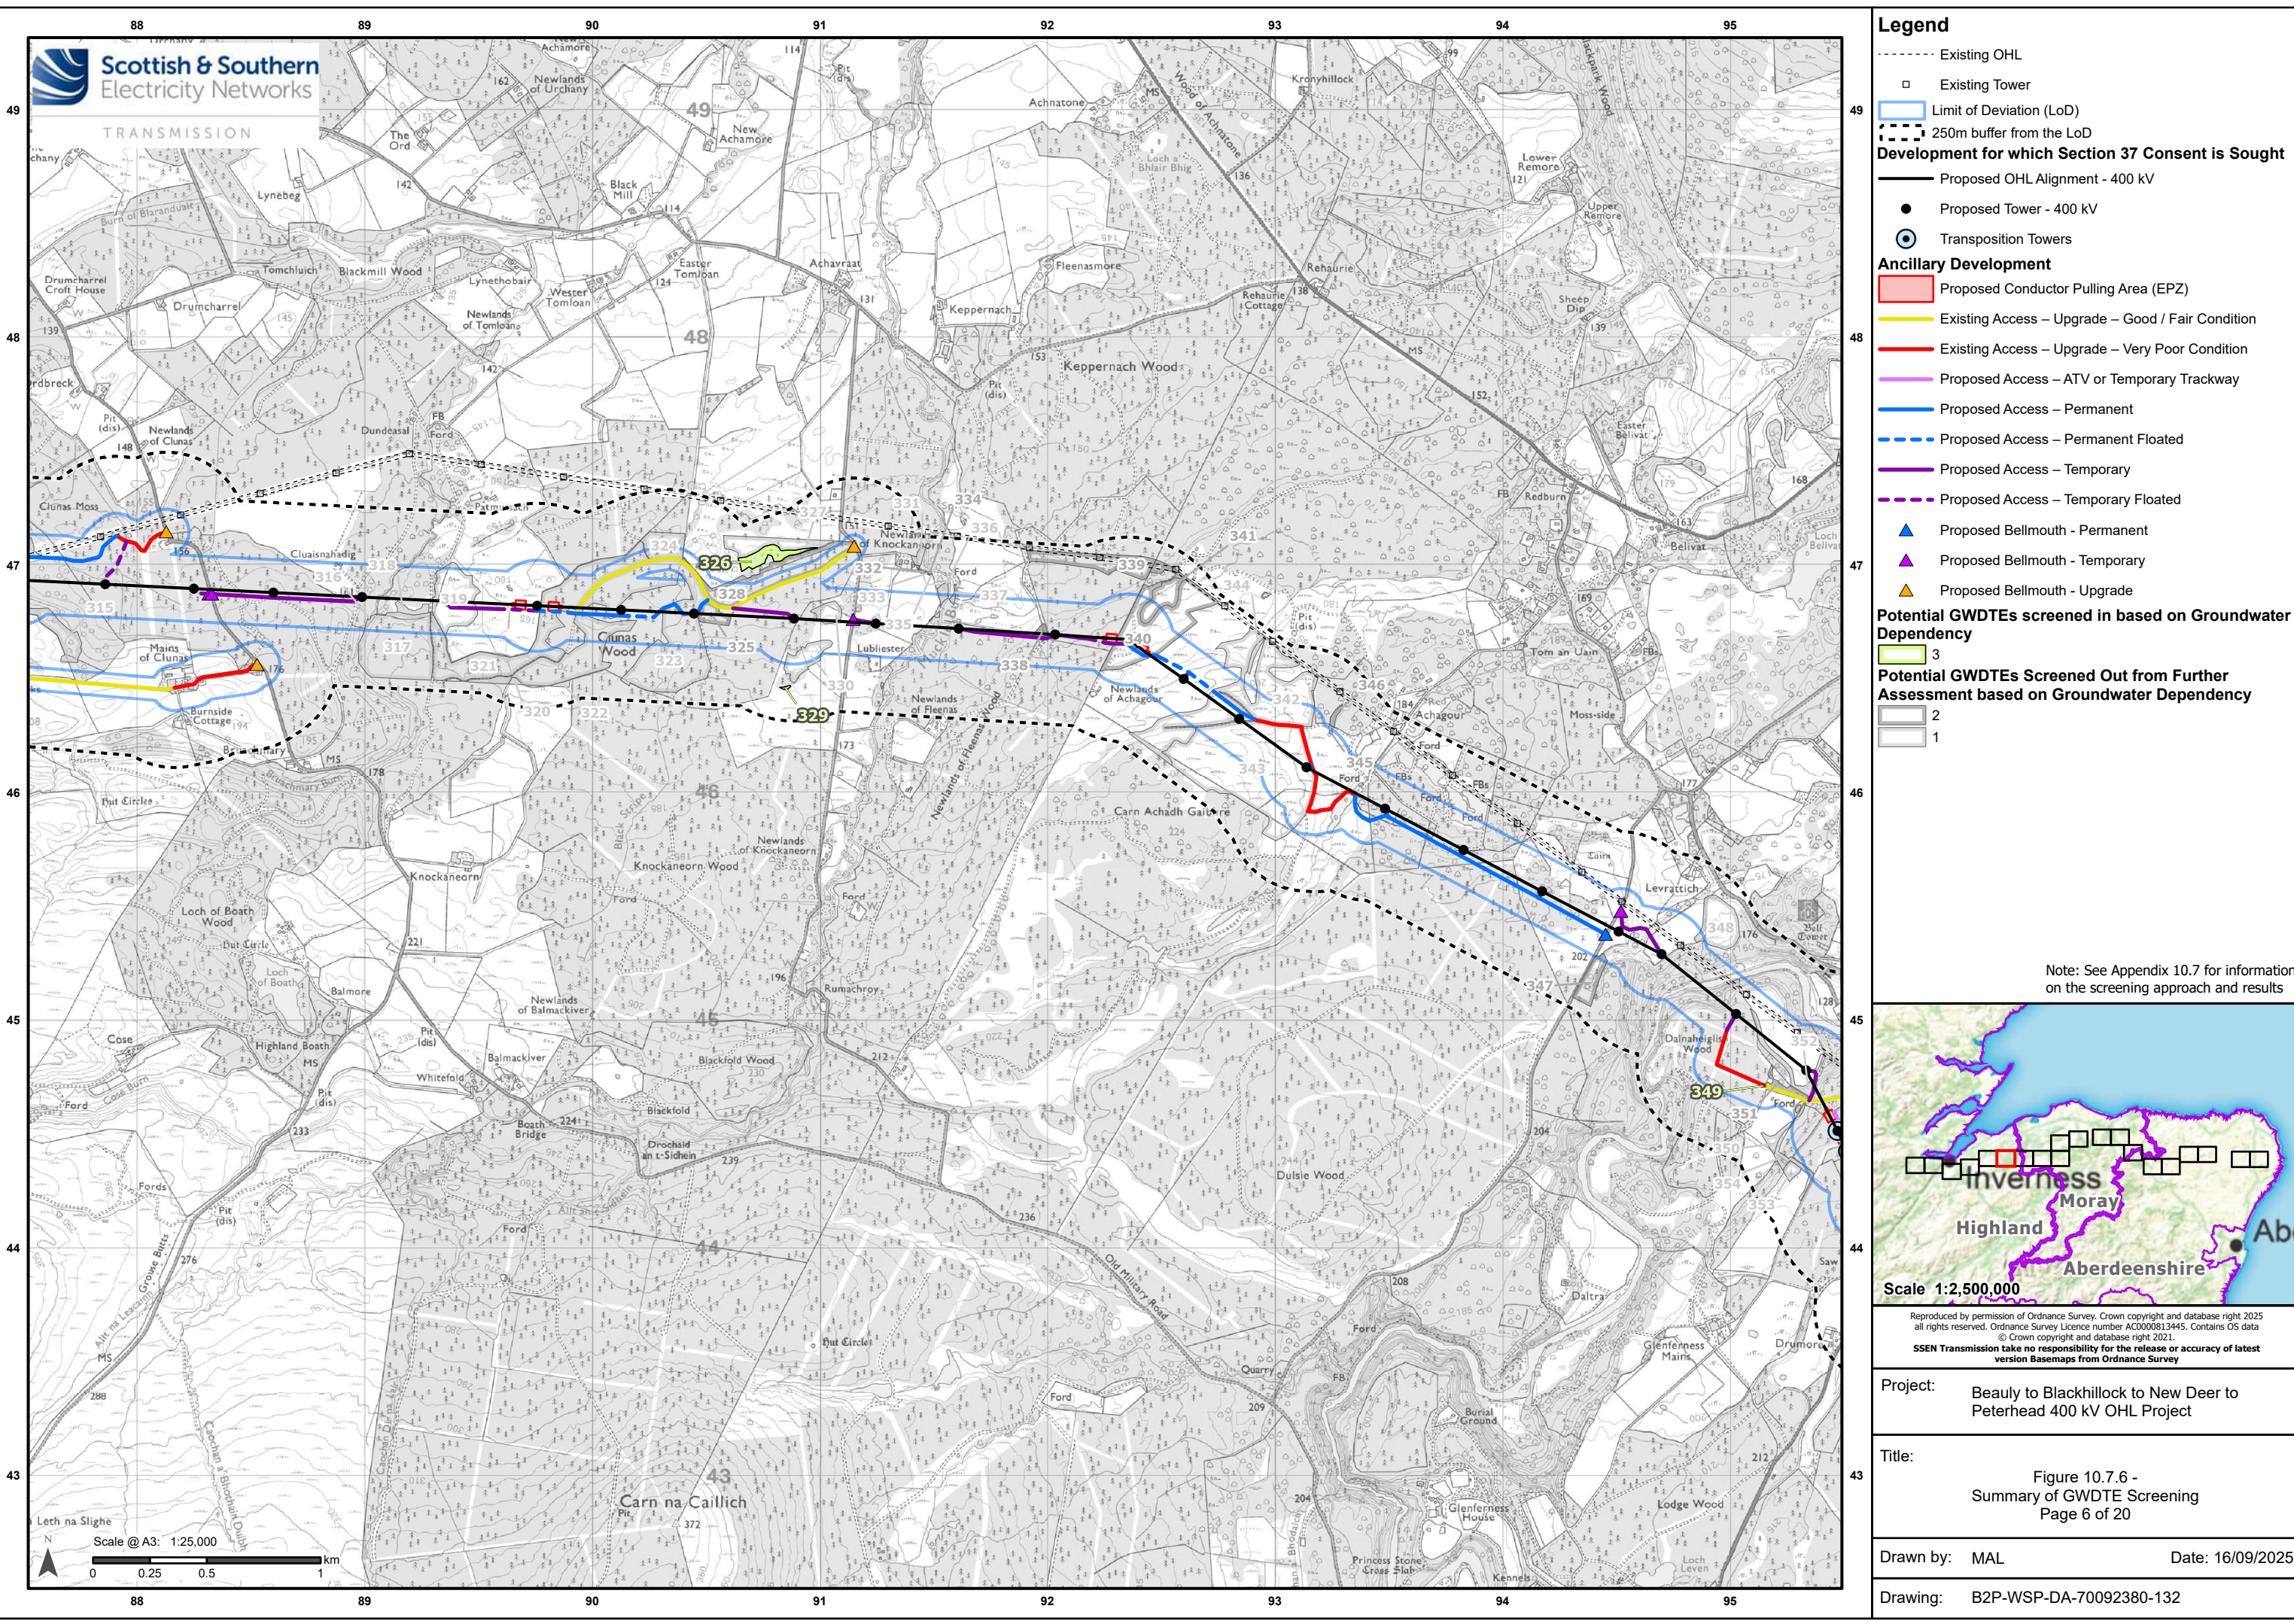

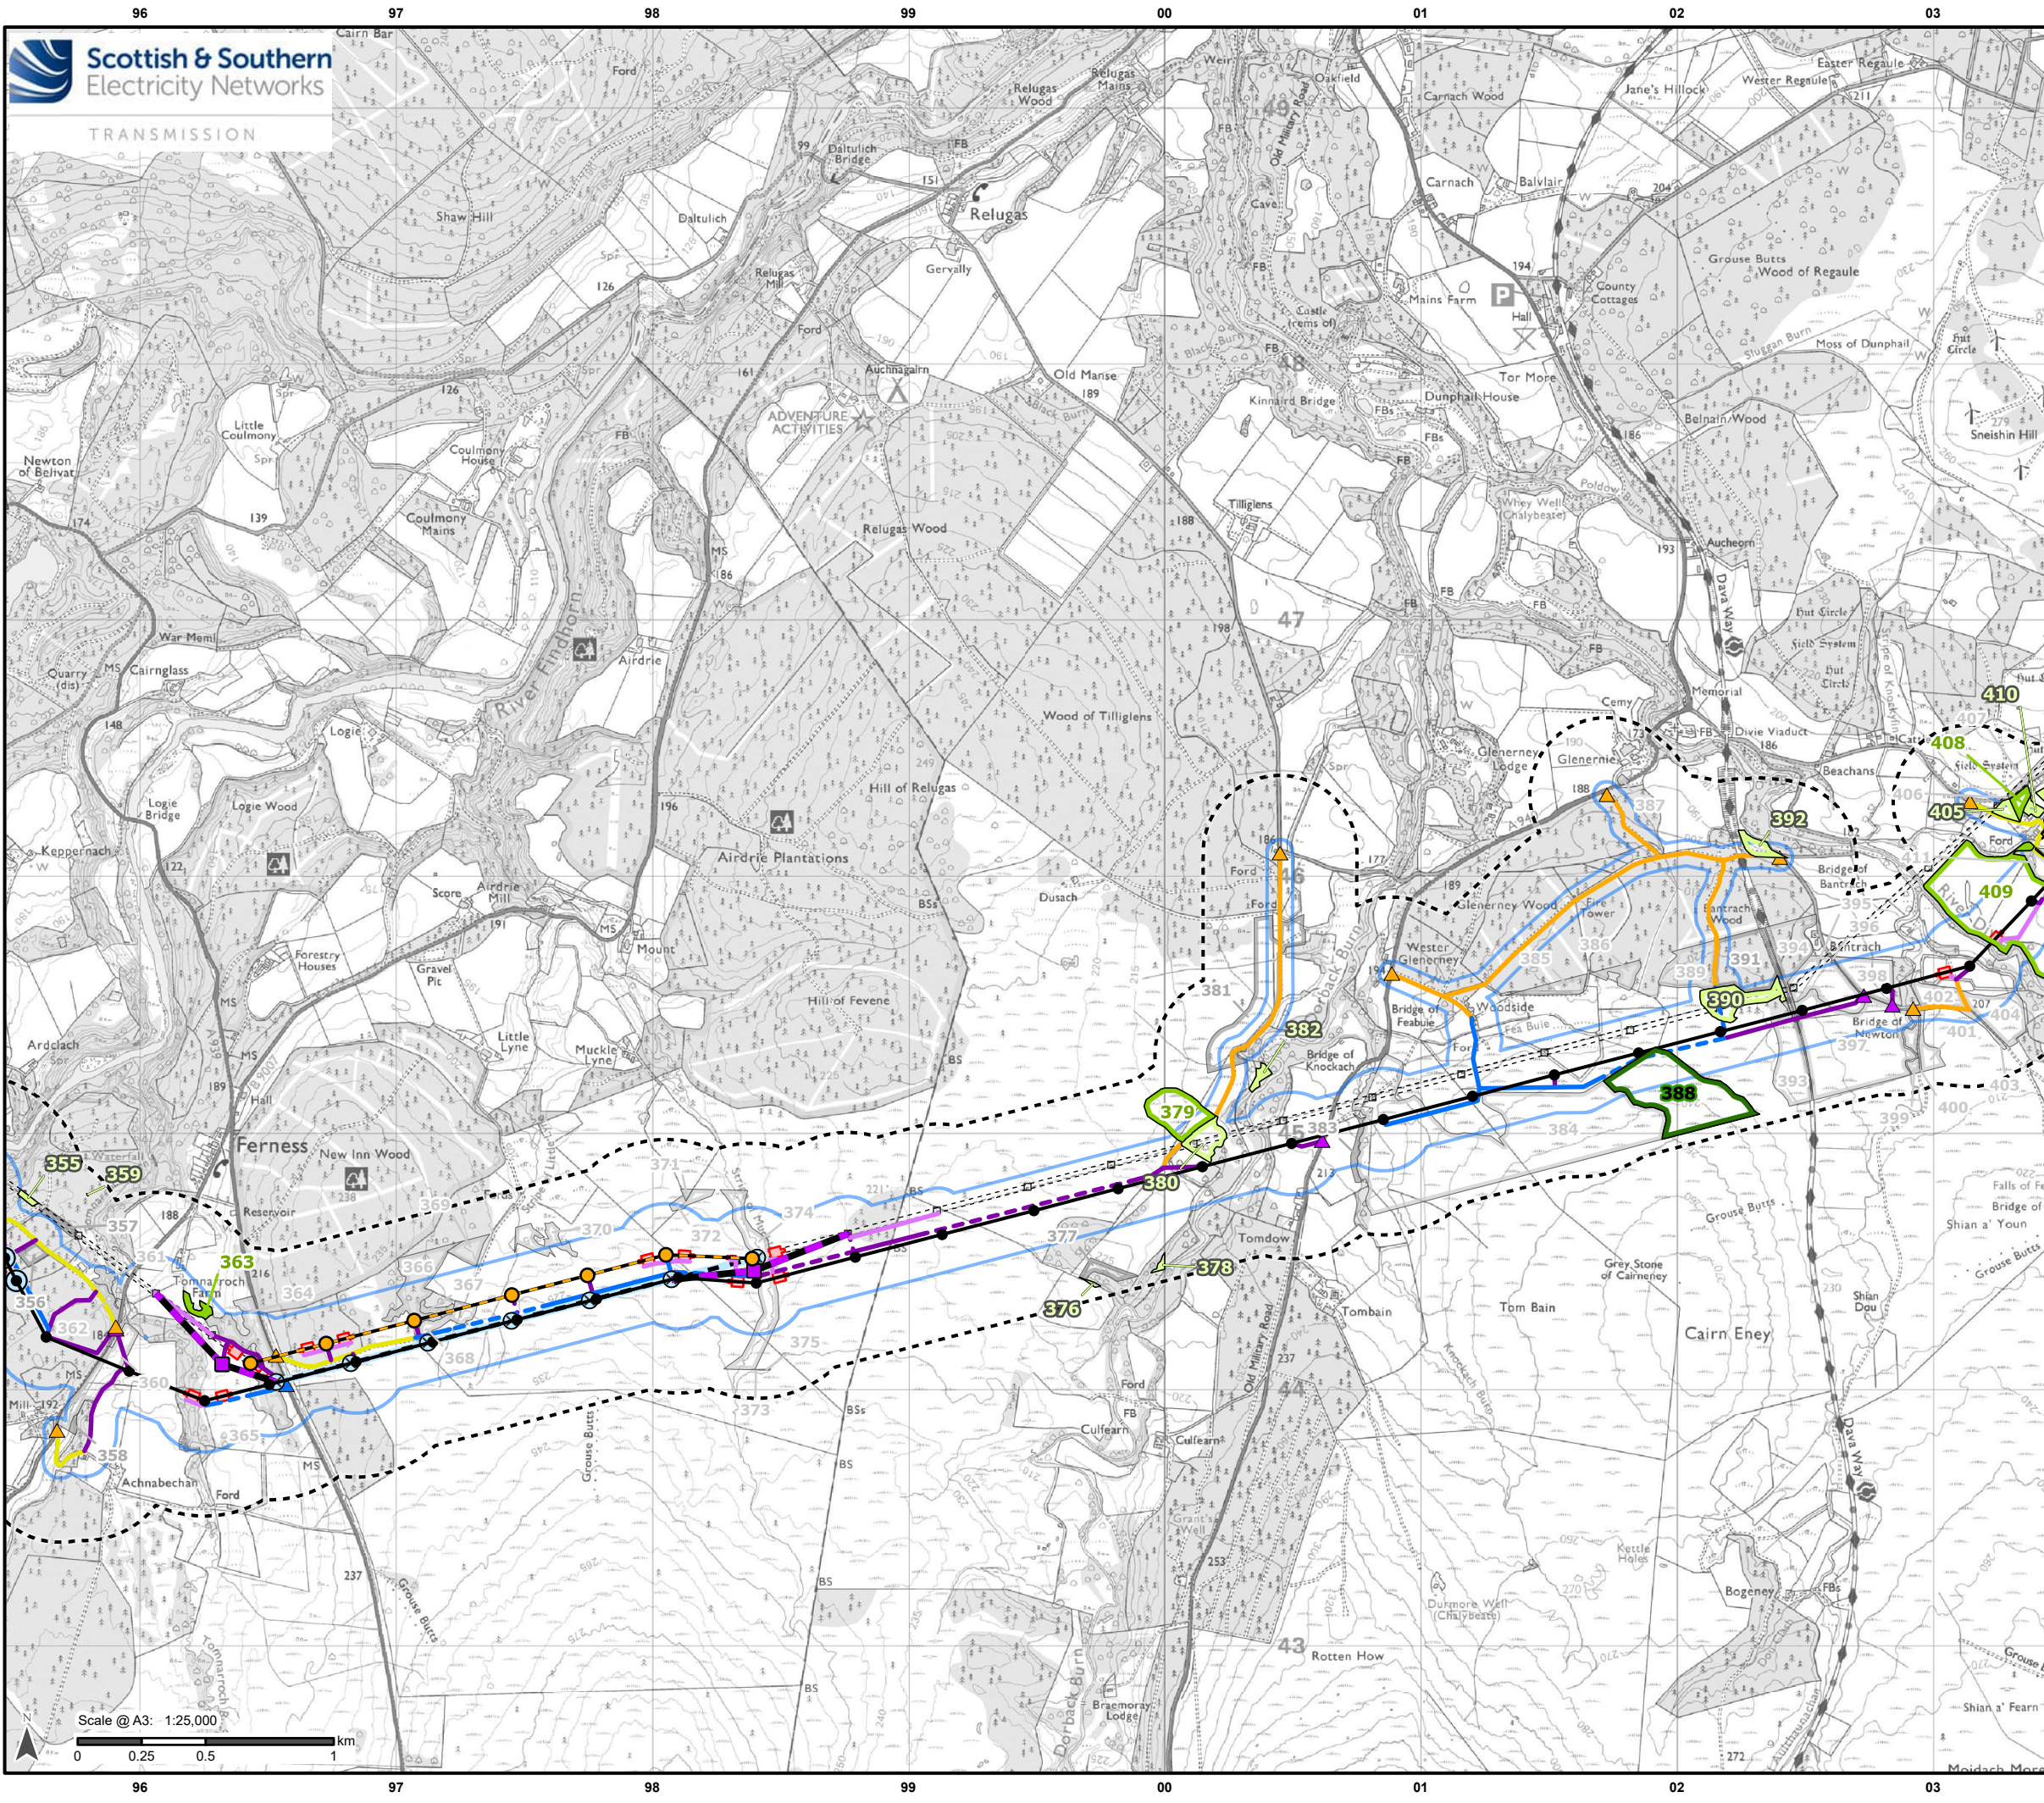

Legend

- Existing OHL
- Existing Tower
- Limit of Deviation (LoD)
- 250m buffer from the LoD

Development for which Section 37 Consent is Sought

- Proposed OHL Alignment - 400 kV
- Temporary OHL Diversion
- Proposed Alignment - Existing OHL Works (275 kV Realignment and Crossings)
- Proposed Tower - 400 kV
- Proposed Tower - Existing OHL Works (275 kV Realignment and Crossing)
- Proposed Tower - Temporary
- Transposition Towers

Ancillary Development

- Tower to be Removed
- OHL to be Removed
- Proposed Conductor Pulling Area (EPZ)
- Existing Access – Upgrade – Good / Fair Condition
- Existing Access – Upgrade – Poor Condition
- Proposed Access – ATV or Temporary Trackway
- Proposed Access – Permanent
- Proposed Access – Permanent Floated
- Proposed Access – Temporary
- Proposed Access – Temporary Floated
- Proposed Bellmouth - Permanent
- Proposed Bellmouth - Temporary
- Proposed Bellmouth - Upgrade

Potential GWDTEs screened in based on Groundwater Dependency

- 5
- 4
- 3

Potential GWDTEs Screened Out from Further Assessment based on Groundwater Dependency

- 2
- 1

Note: See Appendix 10.7 for information on the screening approach and results

Scale 1:2,500,000


Reproduced by permission of Ordnance Survey. Crown copyright and database right 2025 all rights reserved. Ordnance Survey Licence number ACD000813445. Contains OS data © Crown copyright and database right 2021. SSEN Transmission take no responsibility for the release or accuracy of latest version Basemaps from Ordnance Survey

Project: Beauly to Blackhillock to New Deer to Peterhead 400 kV OHL Project

Title: Figure 10.7.6 - Summary of GWDTE Screening Page 7 of 20

Drawn by: MAL Date: 16/09/2025

Drawing: B2P-WSP-DA-70092380-132

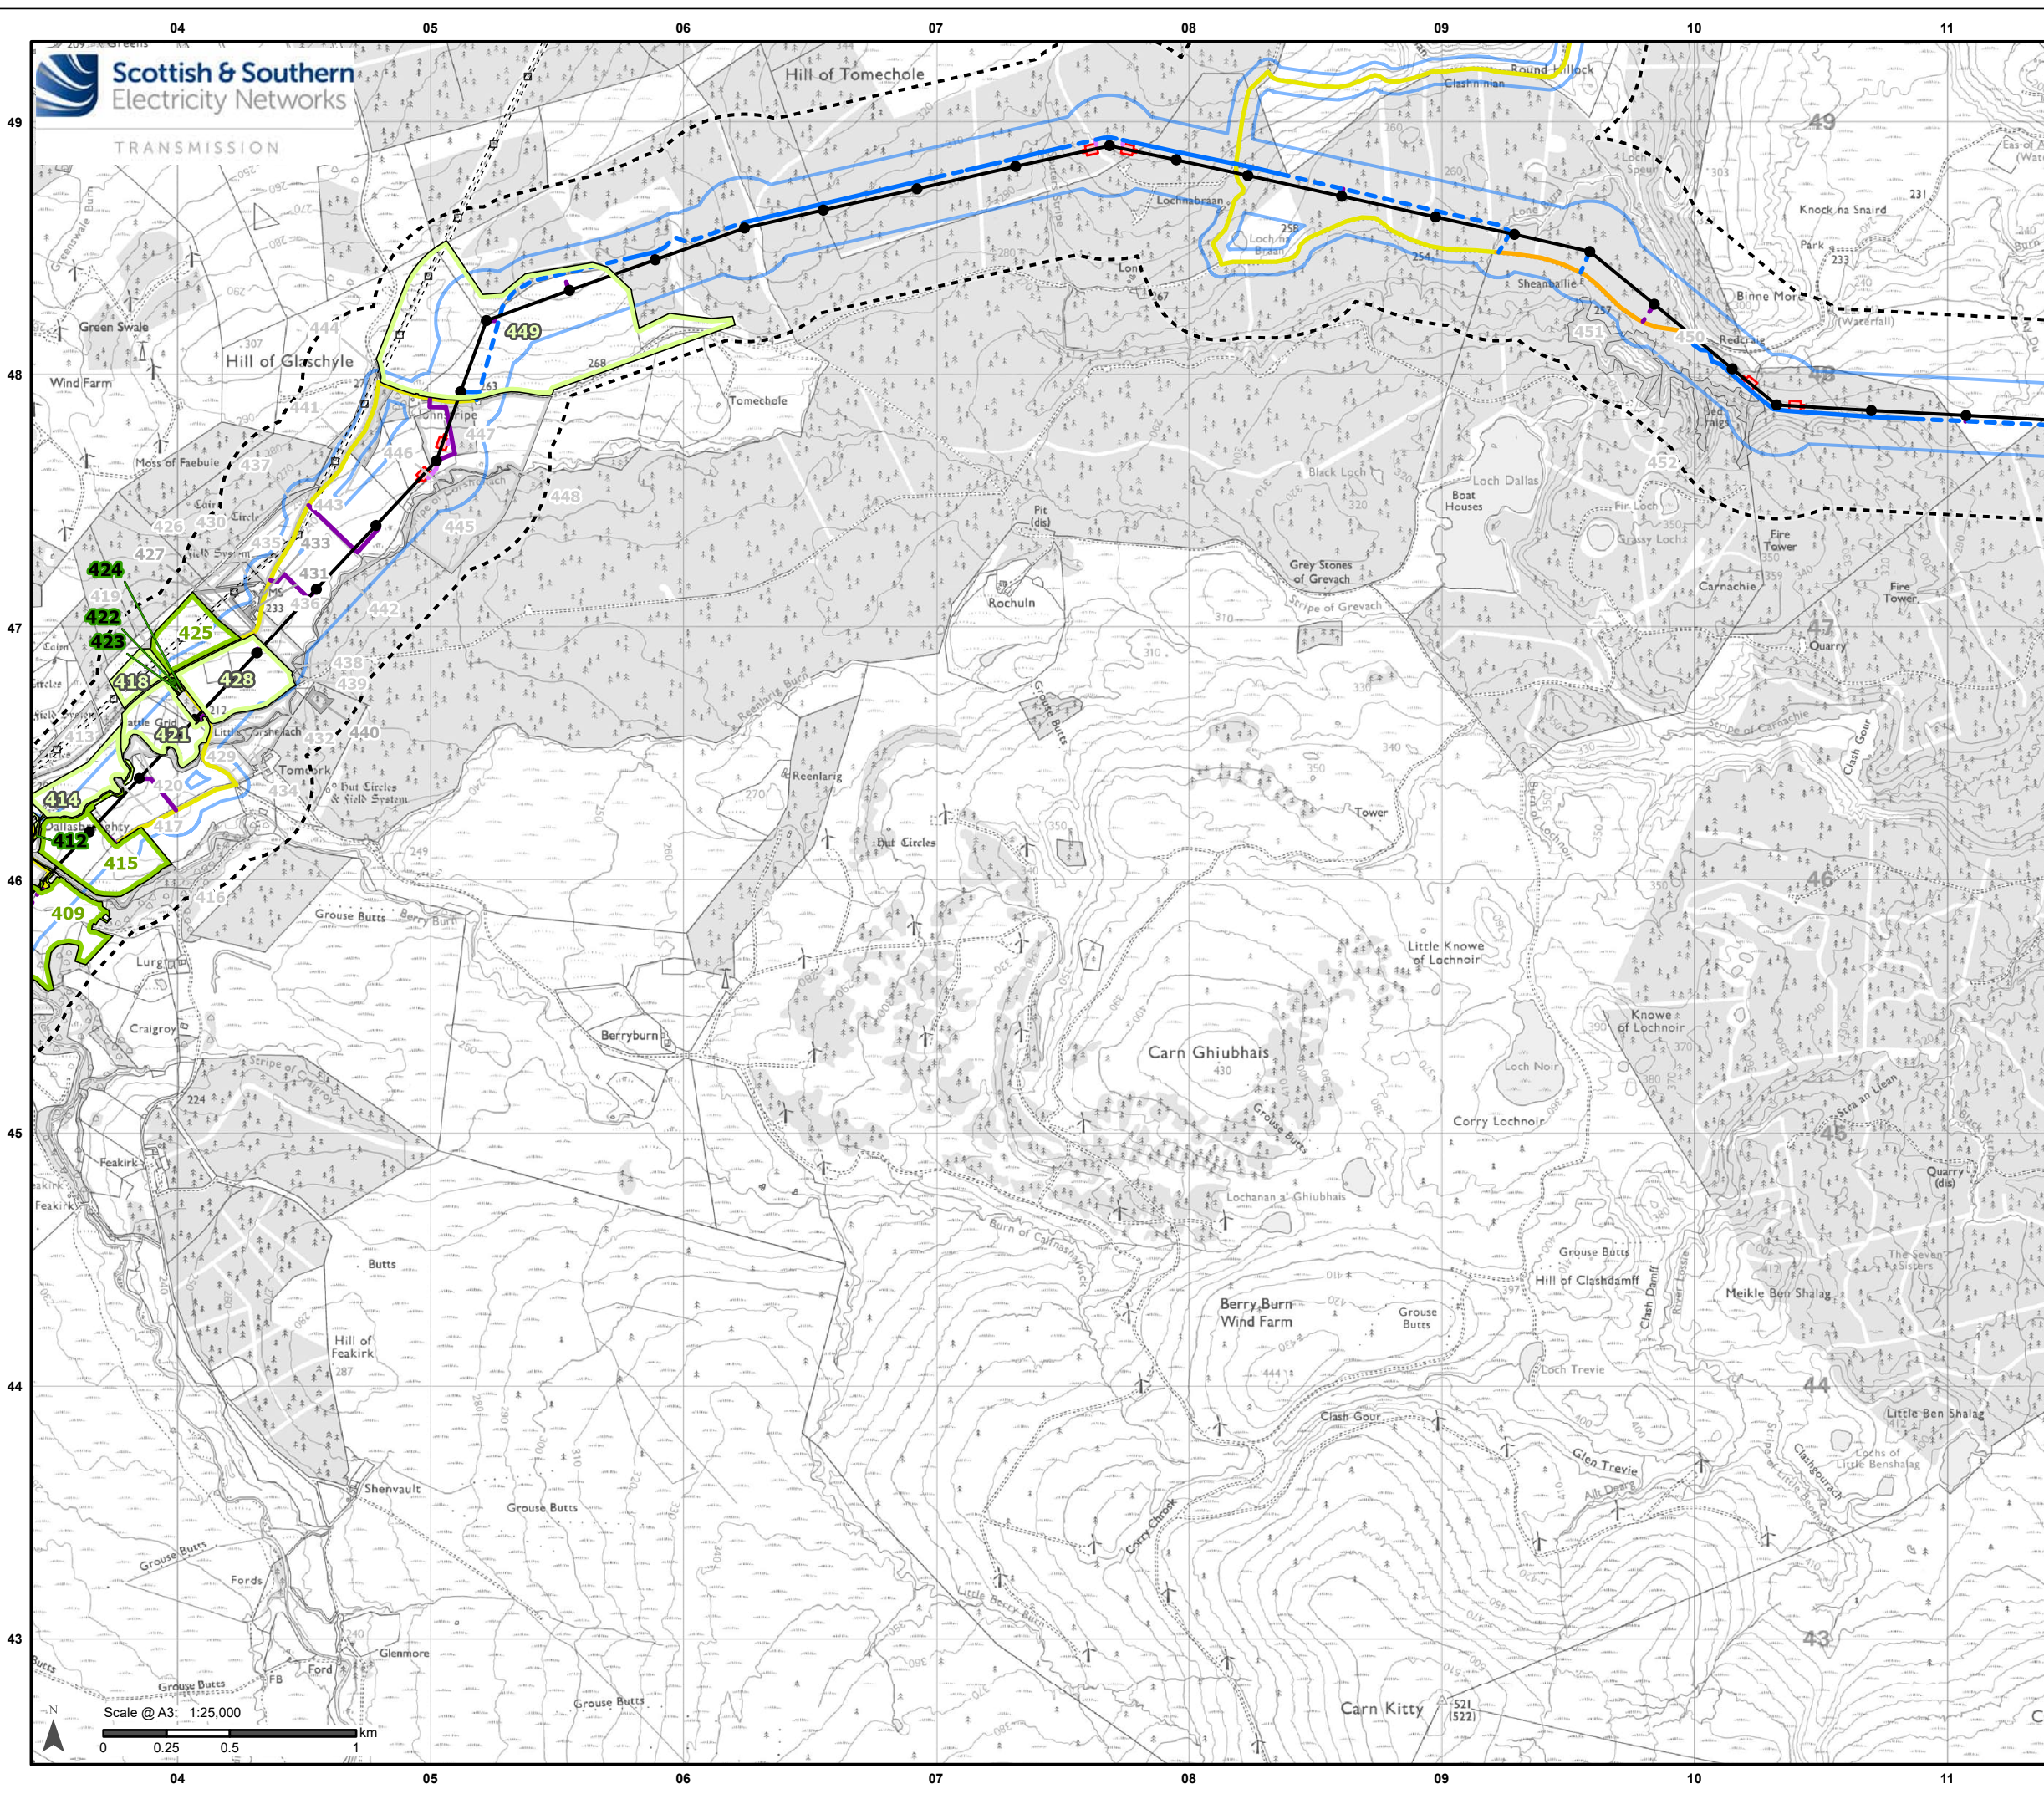

Legend

- Existing OHL
- Existing Tower
- Limit of Deviation (LoD)
- 250m buffer from the LoD

Development for which Section 37 Consent is Sought

- Proposed OHL Alignment - 400 kV
- Proposed Tower - 400 kV

Ancillary Development

- Proposed Conductor Pulling Area (EPZ)
- Existing Access – Upgrade – Good / Fair Condition
- Existing Access – Upgrade – Poor Condition
- Proposed Access – ATV or Temporary Trackway
- Proposed Access – Permanent
- Proposed Access – Permanent Floated
- Proposed Access – Temporary
- Proposed Access – Temporary Floated
- Proposed Bellmouth - Upgrade

Potential GWDTEs screened in based on Groundwater Dependency

- 5
- 4
- 3

Potential GWDTEs Screened Out from Further Assessment based on Groundwater Dependency

- 2
- 1

Note: See Appendix 10.7 for information on the screening approach and results

Scale 1:2,500,000


Reproduced by permission of Ordnance Survey. Crown copyright and database right 2025 all rights reserved. Ordnance Survey Licence number ACD000813445. Contains OS data © Crown copyright and database right 2021. SSSEN Transmission take no responsibility for the release or accuracy of latest version Basemaps from Ordnance Survey

Project: Beaulieu to Blackhillock to New Deer to Peterhead 400 kV OHL Project

Title: Figure 10.7.6 - Summary of GWDTE Screening Page 8 of 20

Drawn by: MAL Date: 16/09/2025

Drawing: B2P-WSP-DA-70092380-132

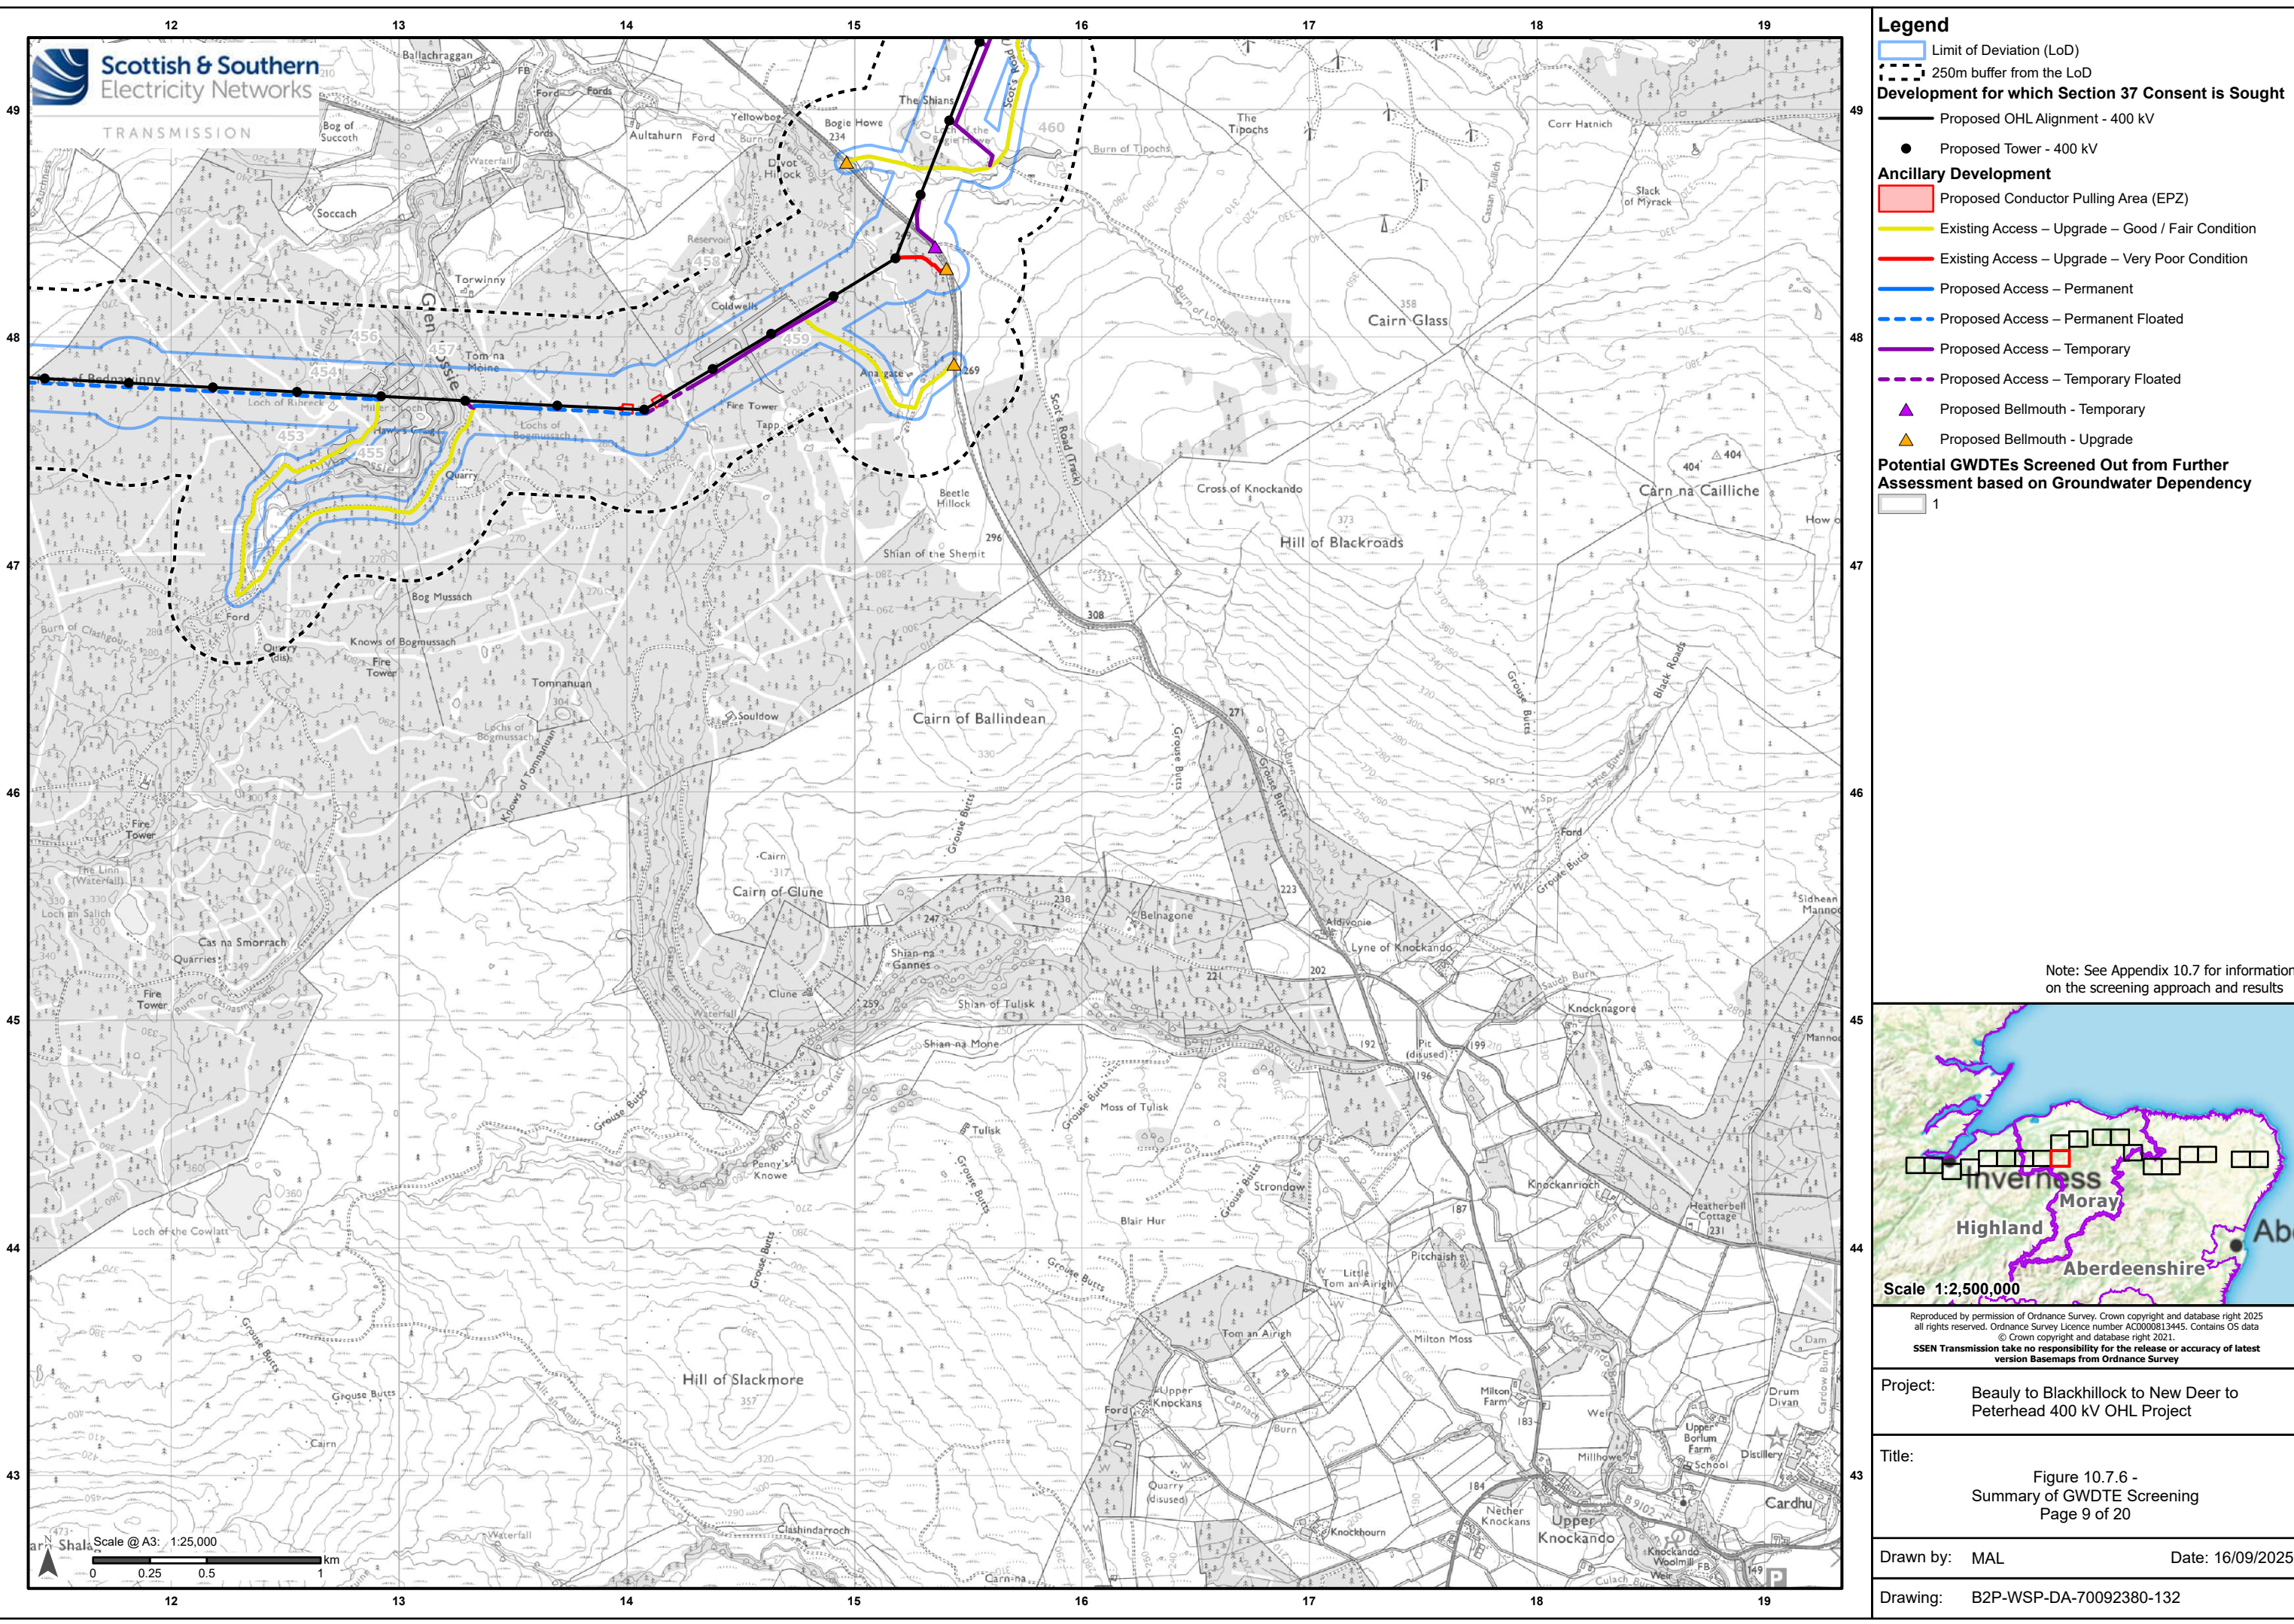

Legend

- Limit of Deviation (LoD)
- 250m buffer from the LoD
- Development for which Section 37 Consent is Sought
 - Proposed OHL Alignment - 400 kV
 - Proposed Tower - 400 kV
- Ancillary Development**
 - Proposed Conductor Pulling Area (EPZ)
 - Existing Access – Upgrade – Good / Fair Condition
 - Existing Access – Upgrade – Very Poor Condition
 - Proposed Access – Permanent
 - Proposed Access – Permanent Floated
 - Proposed Access – Temporary
 - Proposed Access – Temporary Floated
 - Proposed Bellmouth - Temporary
 - Proposed Bellmouth - Upgrade
- Potential GWDTEs Screened Out from Further Assessment based on Groundwater Dependency**
 - 1

Note: See Appendix 10.7 for information on the screening approach and results

Scale 1:2,500,000


Reproduced by permission of Ordnance Survey. Crown copyright and database right 2025 all rights reserved. Ordnance Survey Licence number ACD000813445. Contains OS data © Crown copyright and database right 2021. SSEN Transmission take no responsibility for the release or accuracy of latest version Basemaps from Ordnance Survey

Project: Beaulieu to Blackhillock to New Deer to Peterhead 400 kV OHL Project


Title: Figure 10.7.6 - Summary of GWDTE Screening Page 9 of 20

Drawn by: MAL Date: 16/09/2025

Drawing: B2P-WSP-DA-70092380-132

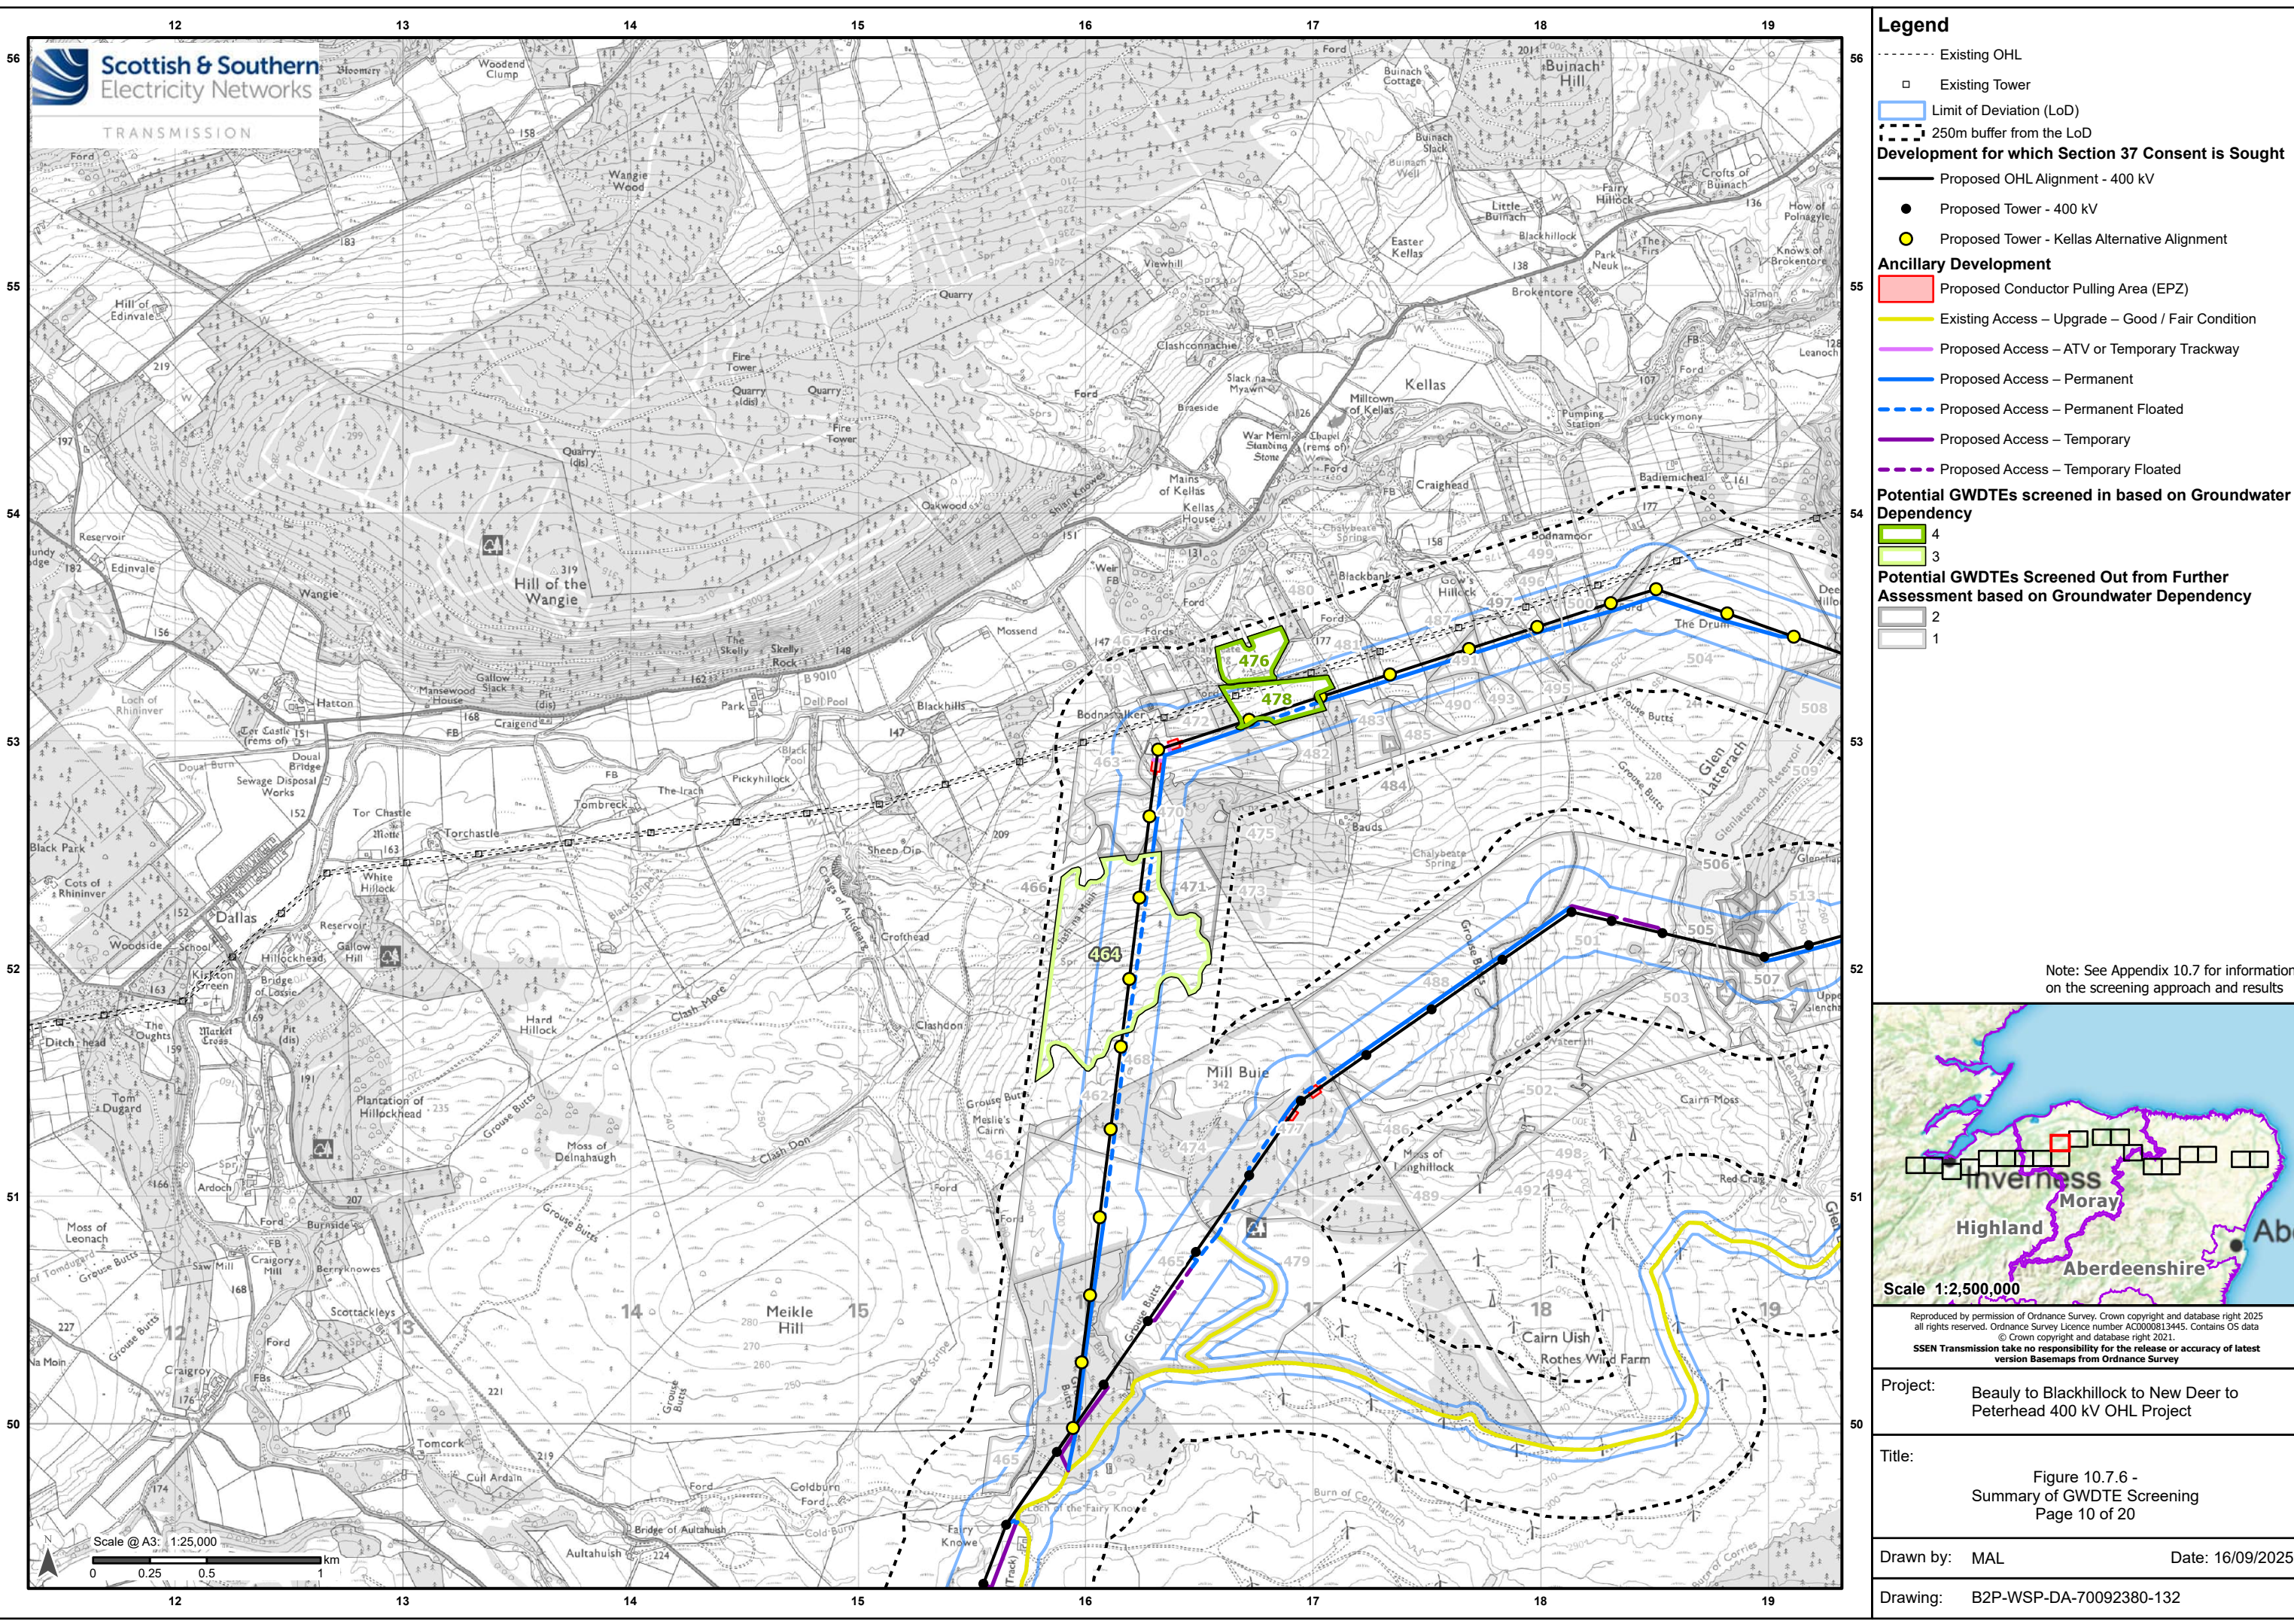


TRANSMISSION

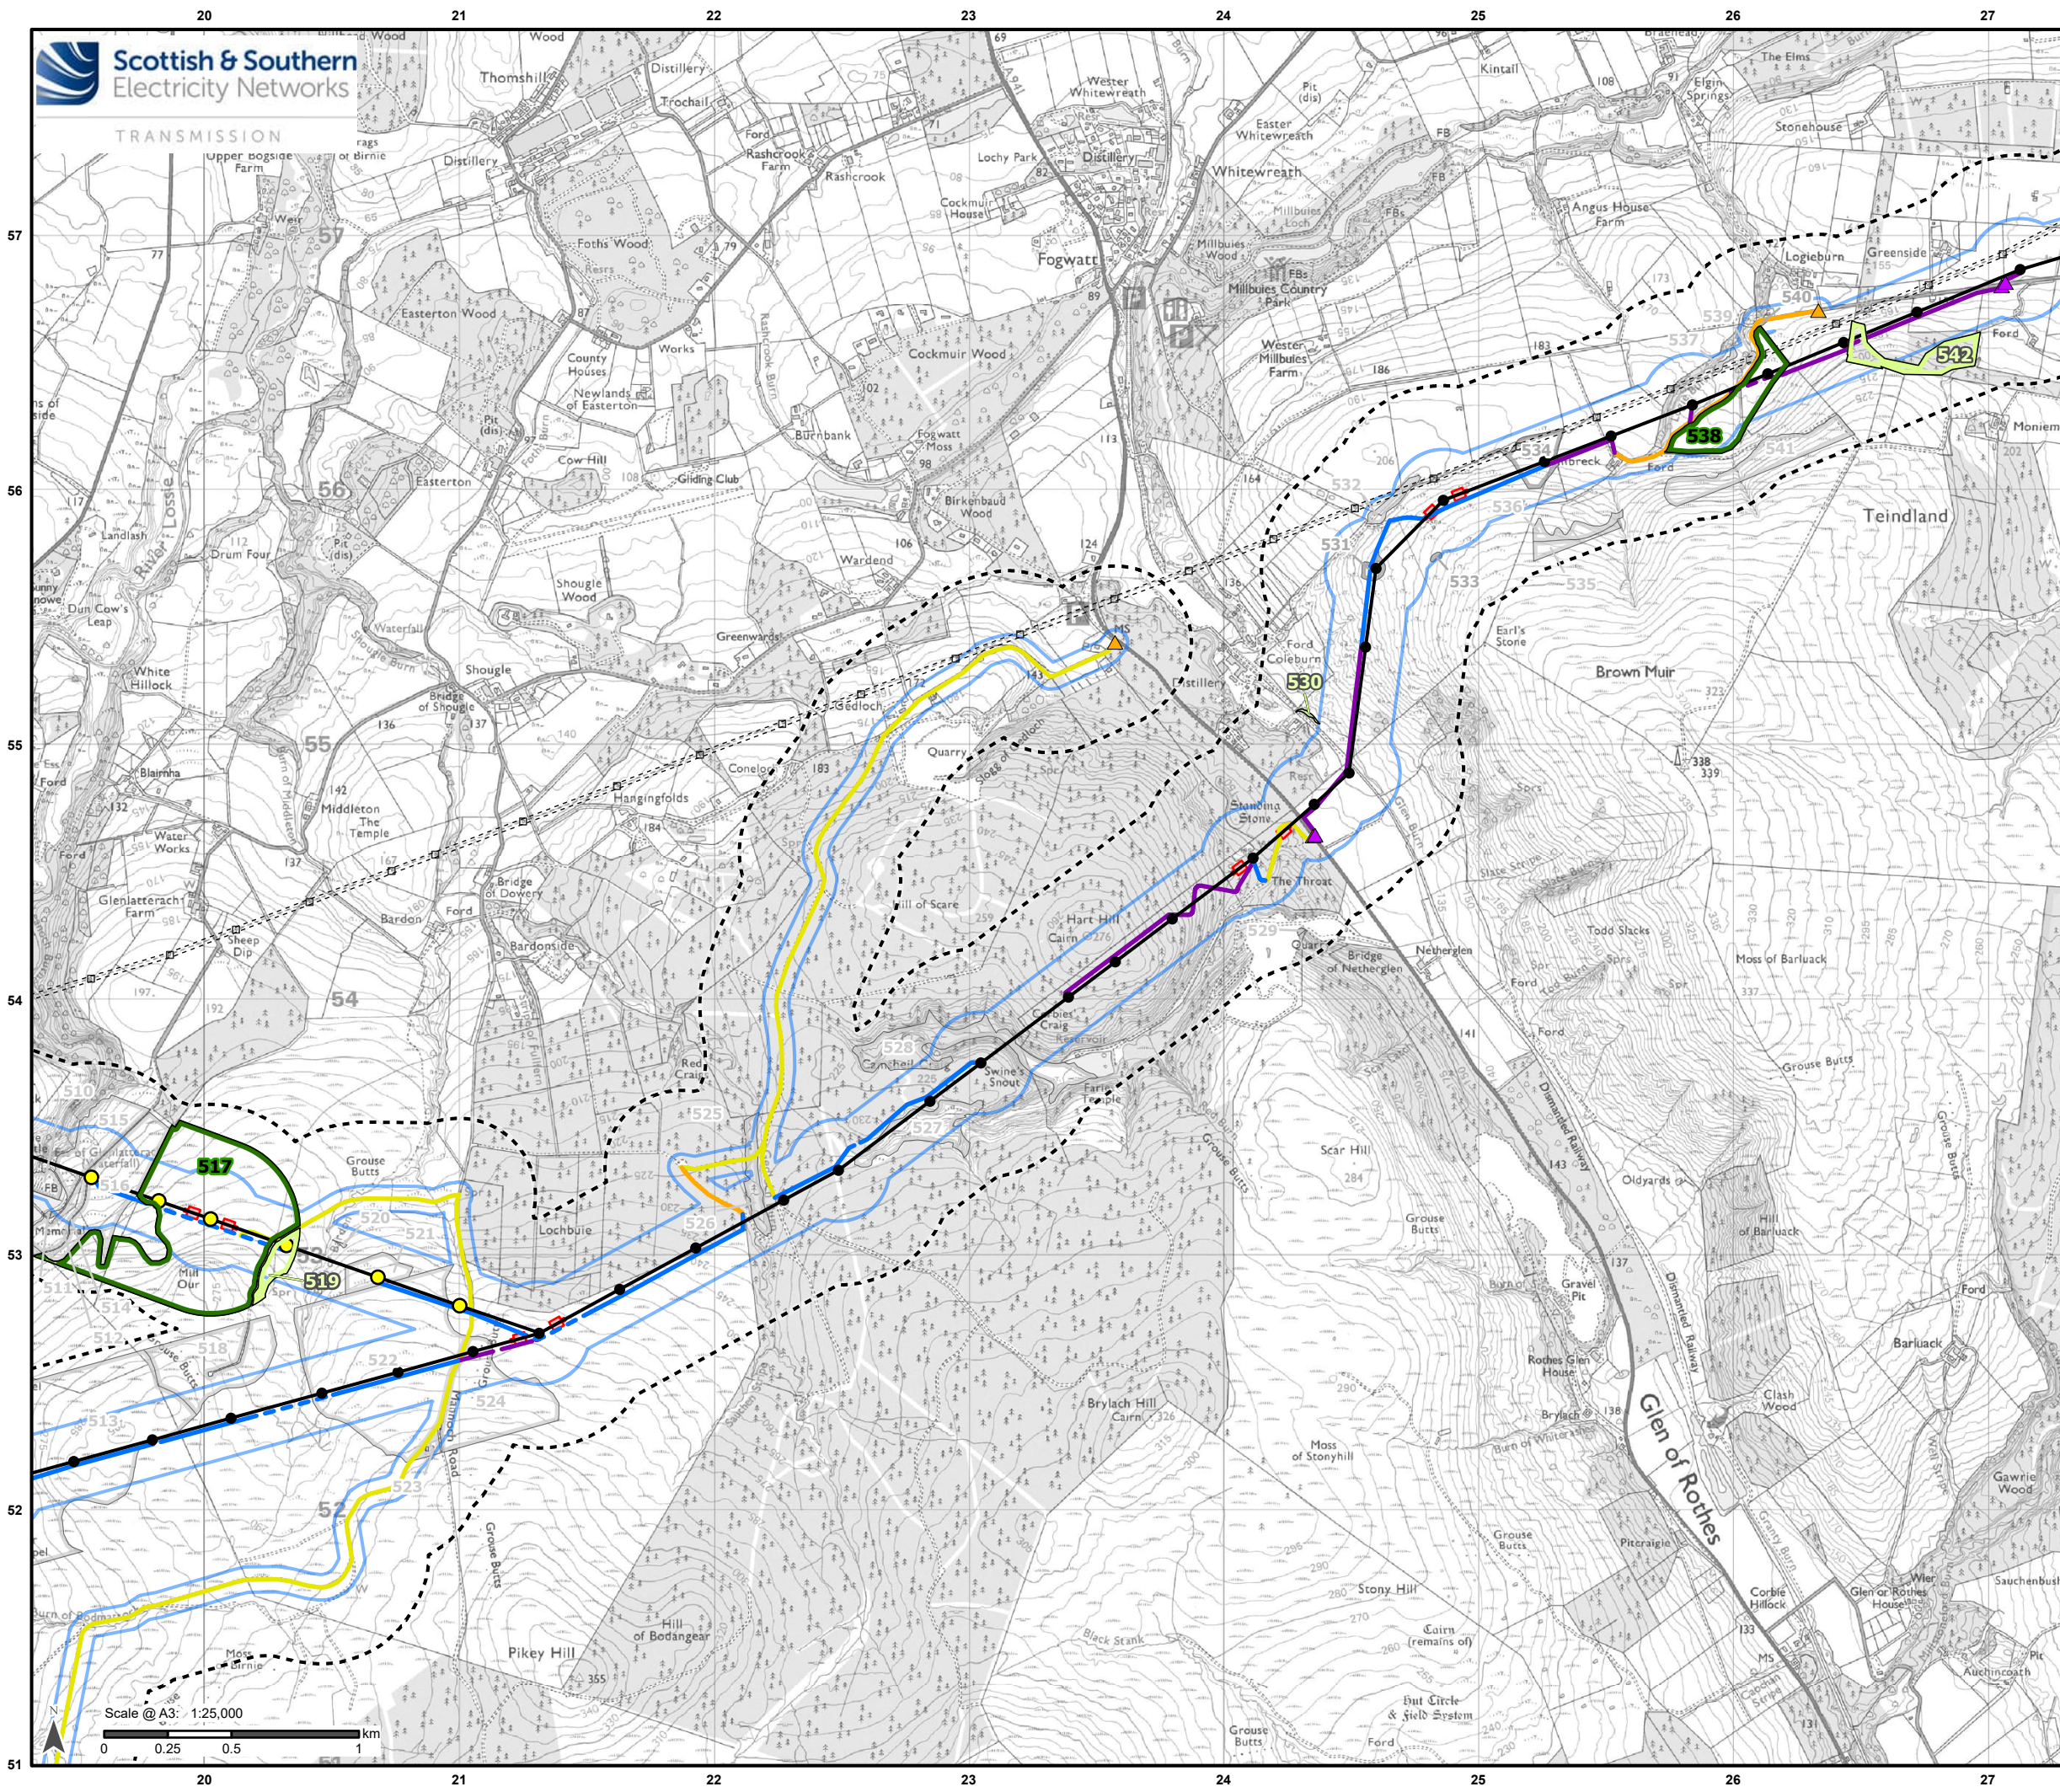

Legend

- Existing OHL
- Existing Tower
- Limit of Deviation (LoD)
- 250m buffer from the LoD
- Development for which Section 37 Consent is Sought**
- Proposed OHL Alignment - 400 kV
- Proposed Tower - 400 kV
- Proposed Tower - Kellas Alternative Alignment
- Ancillary Development**
- Proposed Conductor Pulling Area (EPZ)
- Existing Access – Upgrade – Good / Fair Condition
- Existing Access – Upgrade – Poor Condition
- Proposed Access – Permanent
- Proposed Access – Permanent Floated
- Proposed Access – Temporary
- Proposed Access – Temporary Floated
- Proposed Bellmouth - Temporary
- Proposed Bellmouth - Upgrade
- Potential GWDTes screened in based on Groundwater Dependency**
- 5
- 3
- Potential GWDTes Screened Out from Further Assessment based on Groundwater Dependency**
- 2
- 1

Note: See Appendix 10.7 for information on the screening approach and results

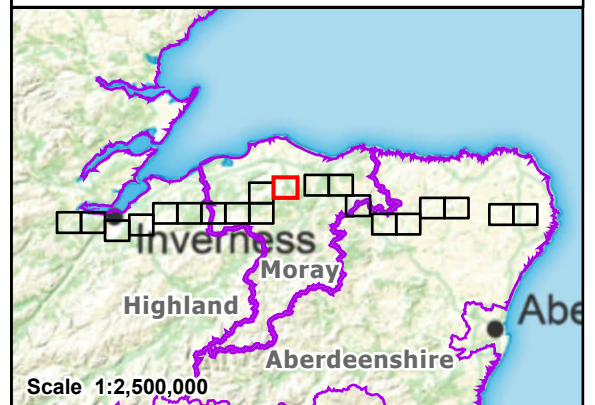

Reproduced by permission of Ordnance Survey. Crown copyright and database right 2025 all rights reserved. Ordnance Survey Licence number ACD000813445. Contains OS data © Crown copyright and database right 2021.
SSEN Transmission take no responsibility for the release or accuracy of latest version Basemaps from Ordnance Survey

Project: Beaulieu to Blackhillock to New Deer to Peterhead 400 kV OHL Project

Title: Figure 10.7.6 - Summary of GWDTes Screening Page 11 of 20

Drawn by: MAL Date: 16/09/2025

Drawing: B2P-WSP-DA-70092380-132