


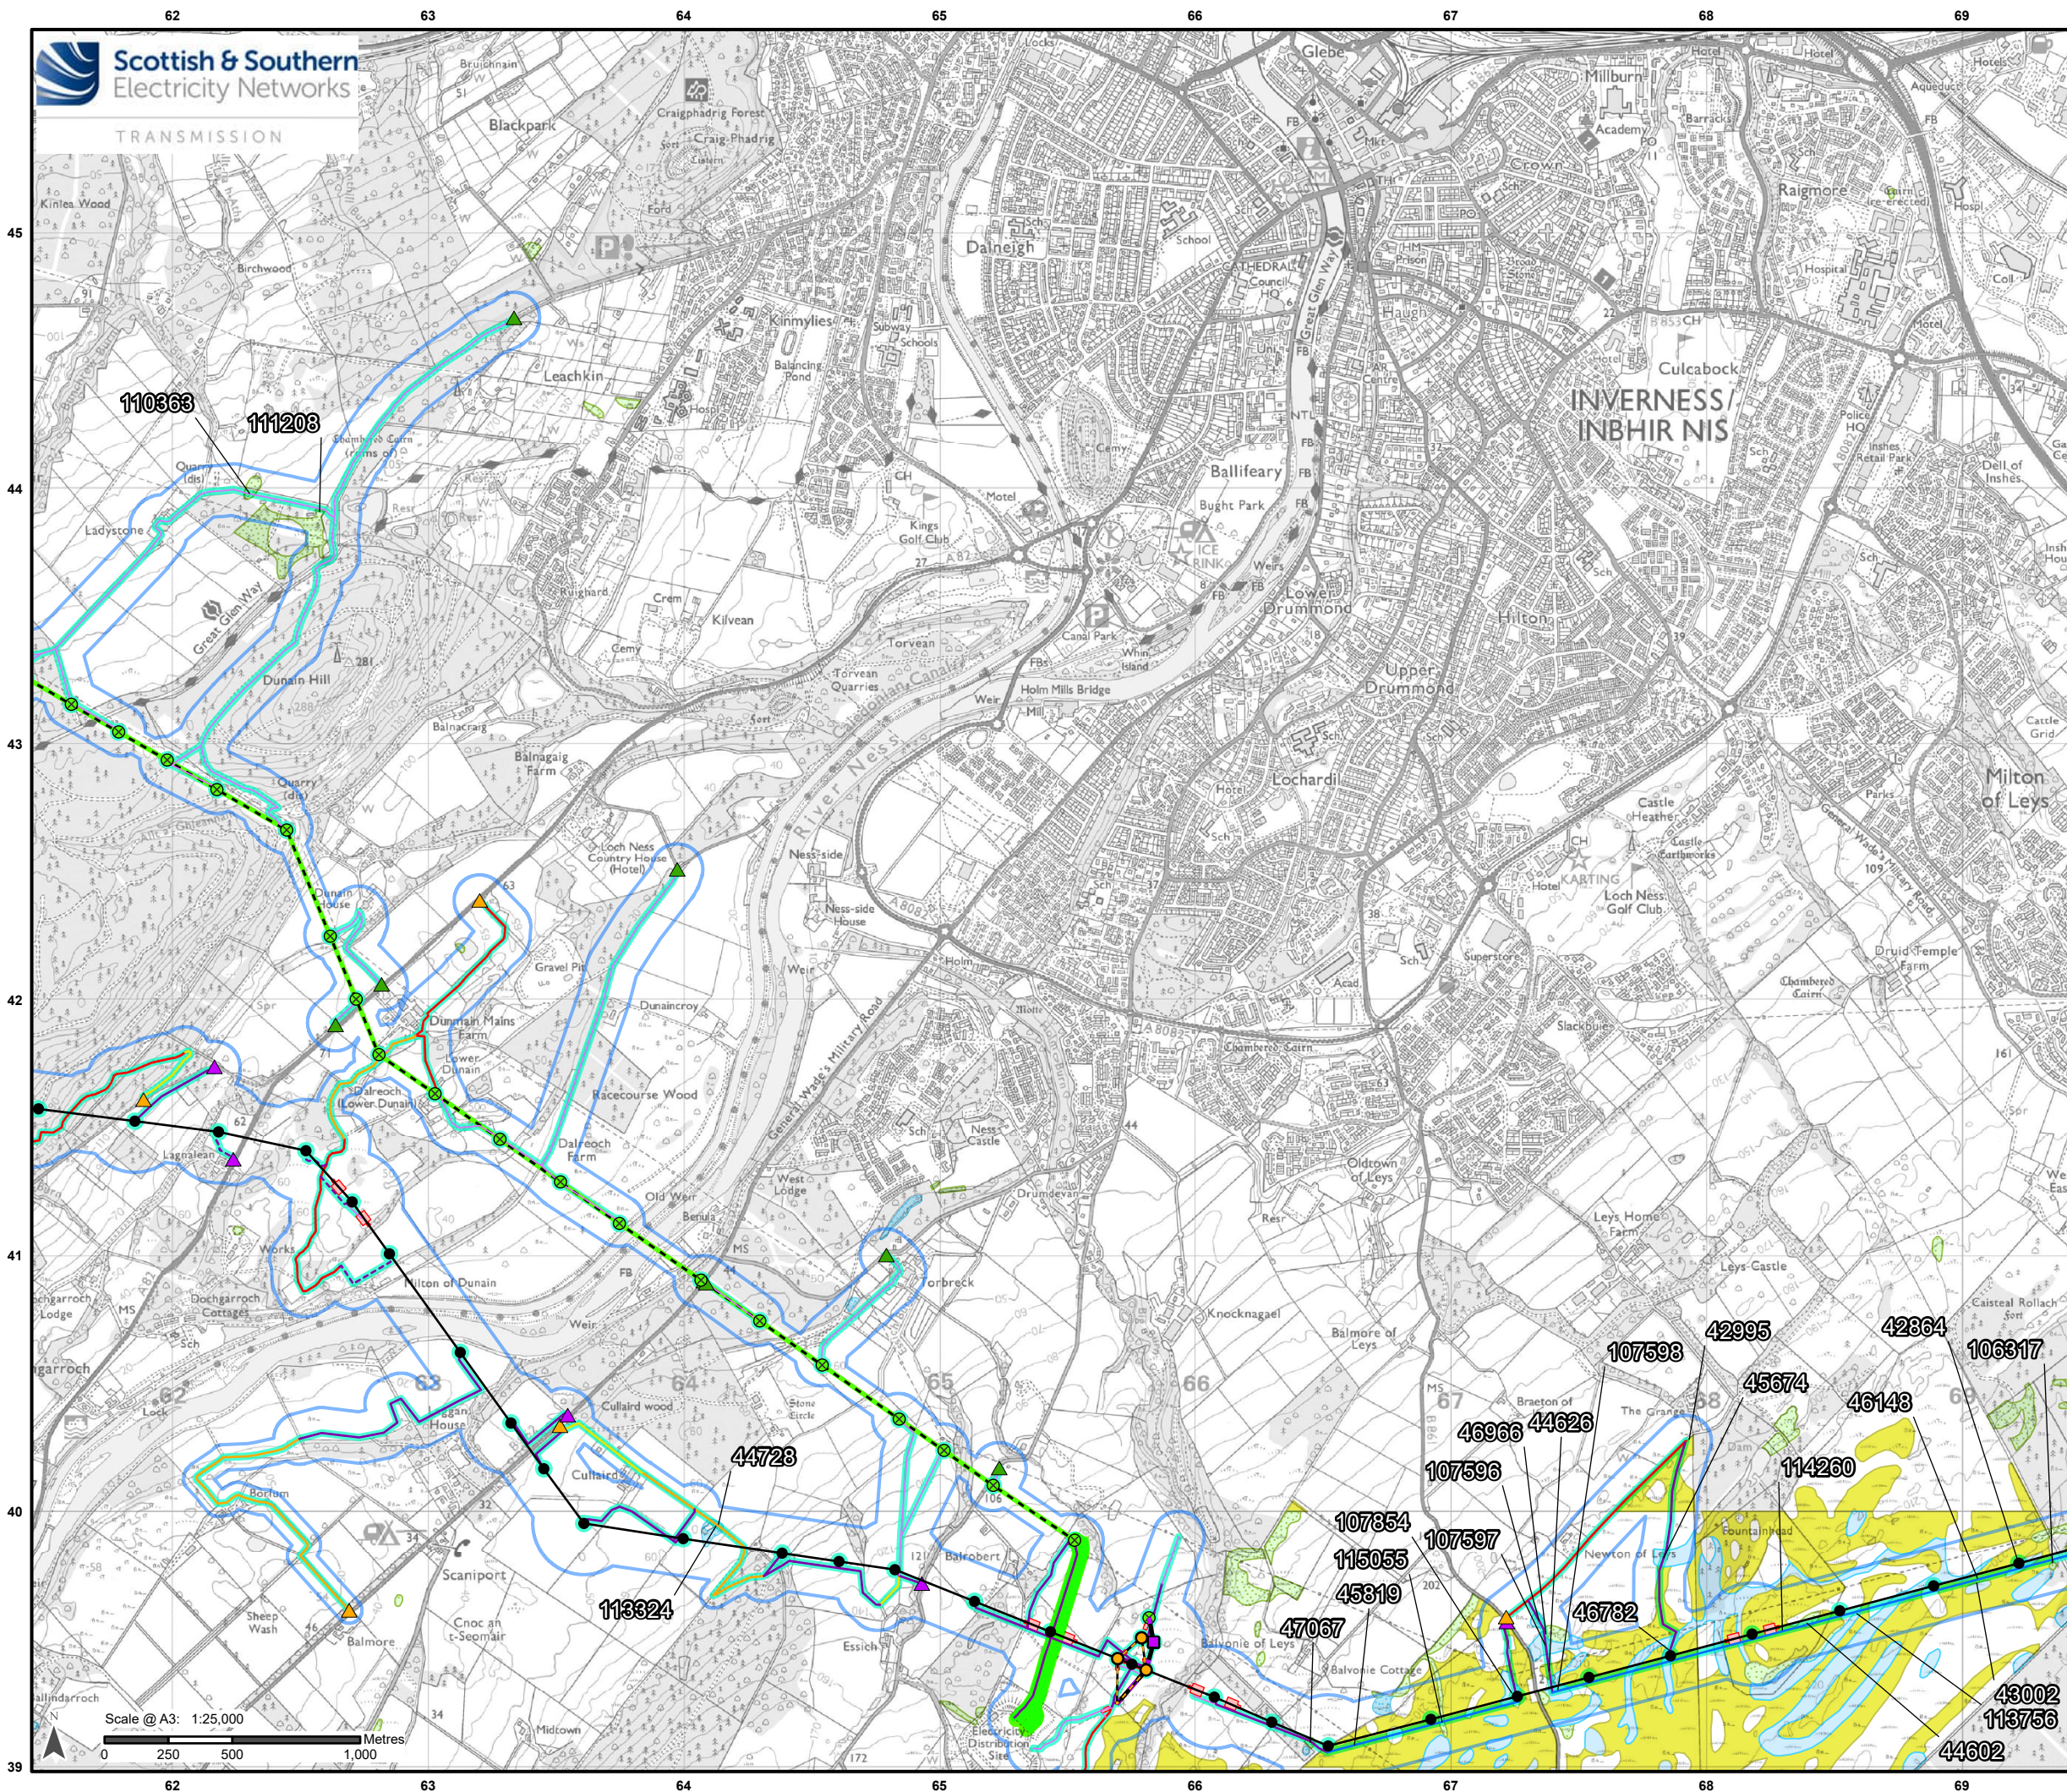

Legend

- Limit of Deviation (LoD)
- Wetlands Buffer

Development for which Section 37 Consent is Sought

- Proposed OHL Alignment - 400 kV
- Temporary OHL Diversion
- Proposed Alignment - Existing OHL Works (275 kV Realignment and Crossings)
- Proposed Tower - 400 kV
- Proposed Tower - Existing OHL Works (275 kV Realignment and Crossing)
- Proposed Tower - Temporary


Ancillary Development

- Tower to be Removed
- OHL to be Removed
- Cable to be Removed
- Proposed Conductor Pulling Area (EPZ)
- Existing Access - Upgrade - Good / Fair Condition
- Existing Access - Upgrade - Poor Condition
- Existing Access - Upgrade - Very Poor Condition
- Proposed Access - ATV or Temporary Trackway
- Proposed Access - Permanent
- Proposed Access - Temporary
- Proposed Access - Temporary Floated
- Proposed Bellmouth - Access Only / ATV
- Proposed Bellmouth - Temporary
- Proposed Bellmouth - Upgrade

Scottish Wetlands (SEPA)

- Peat Bog
- Swamp
- Wet Grassland
- Wet Heath

Note: ID Numbers only displayed for wetland areas intersecting with the wetlands buffer (see Appendix 10.7)

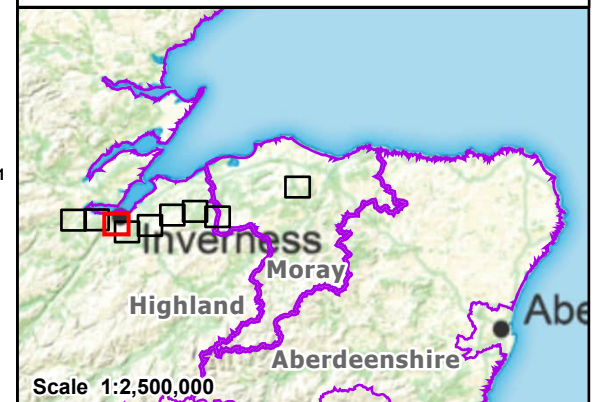


Reproduced by permission of Ordnance Survey. Crown copyright and database right 2025 all rights reserved. Ordnance Survey Licence number AC0000813445. Contains public sector information licensed under the Open Government Licence v3.0. SSEN Transmission take no responsibility for the release or accuracy of latest version Basemaps from Ordnance Survey

Project: Beaulieu to Blackhilllock to New Deer to Peterhead 400 kV OHL Project

Title: Figure 10.7.7 - SEPA Scottish Wetlands Page 3 of 9

Drawn by: SS Date: 16/09/2025

Drawing: B2P-WSP-DA-70092380-170

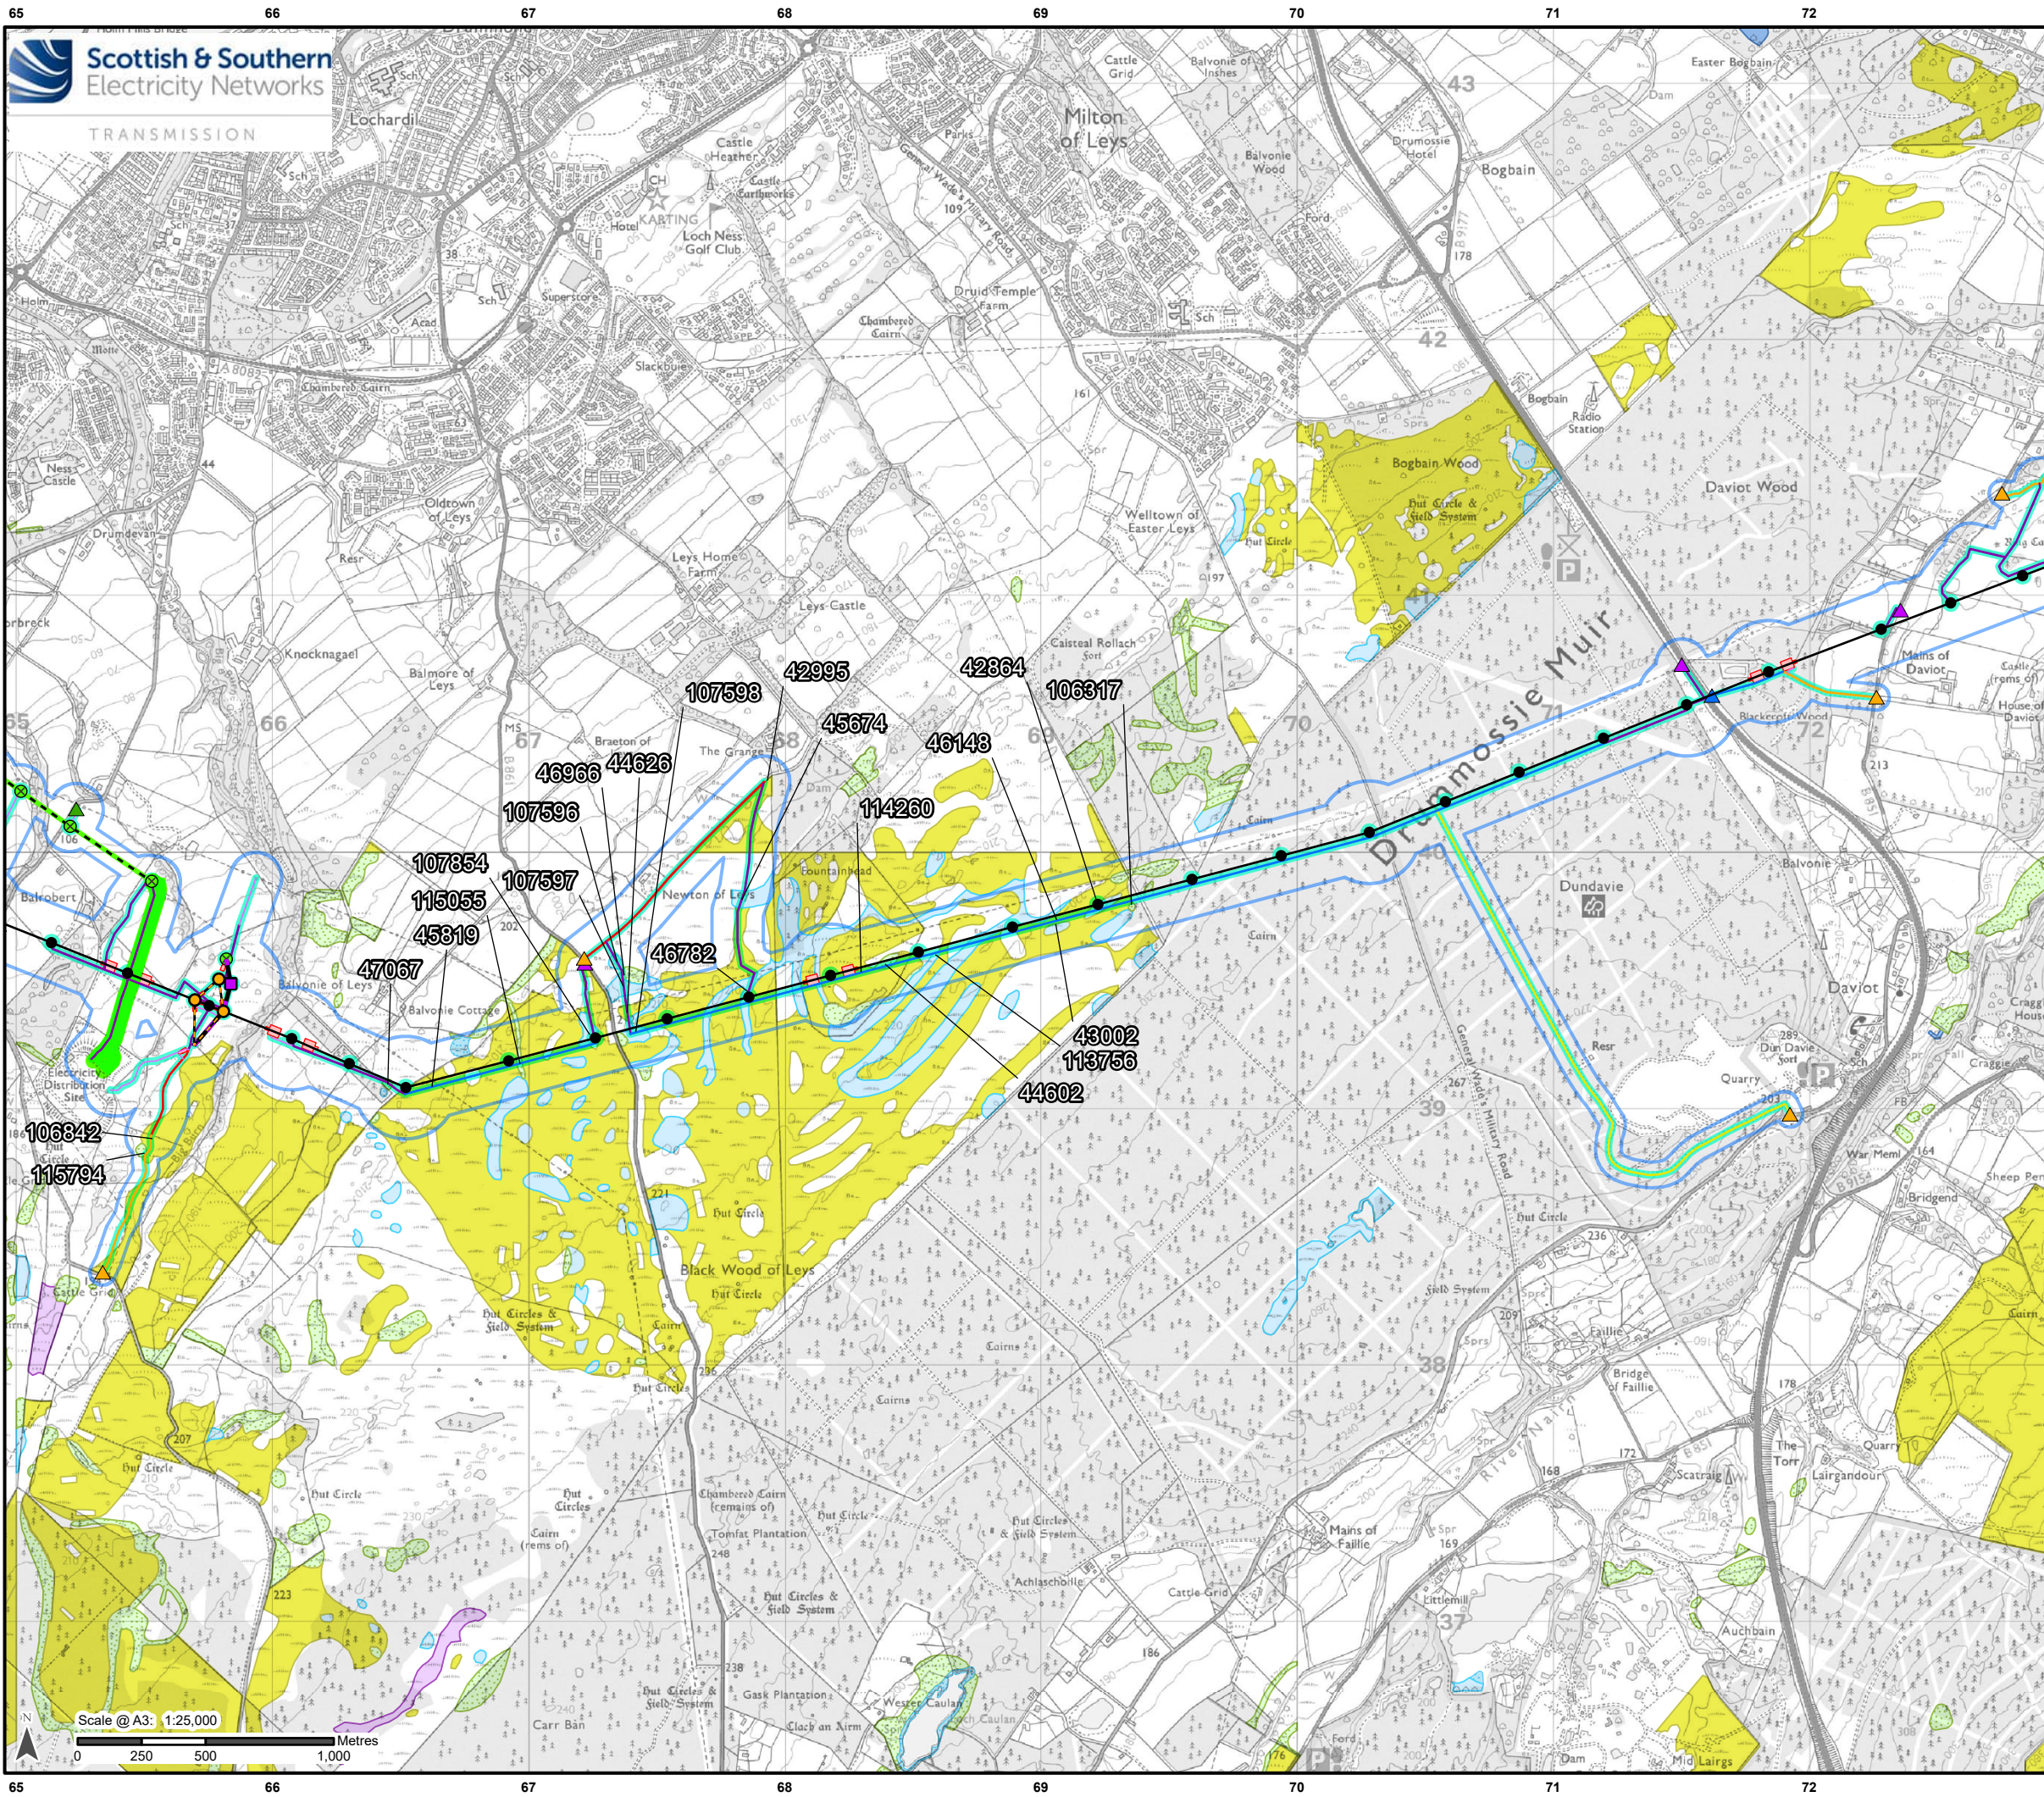

Legend

Limit of Deviation (LoD)

Wetlands Buffer

Development for which Section 37 Consent is Sought

Proposed OHL Alignment - 400 kV

Temporary OHL Diversion

Proposed Alignment - Existing OHL Works (275 kV Realignment and Crossings)

Proposed Tower - 400 kV

Proposed Tower - Existing OHL Works (275 kV Realignment and Crossing)

Proposed Tower - Temporary

Ancillary Development

Tower to be Removed

OHL to be Removed

Cable to be Removed

Proposed Conductor Pulling Area (EPZ)

Existing Access – Upgrade – Good / Fair Condition

Existing Access – Upgrade – Poor Condition

Existing Access – Upgrade – Very Poor Condition

Proposed Access – ATV or Temporary Trackway

Proposed Access – Permanent

Proposed Access – Temporary

Proposed Bellmouth - Access Only / ATV

Proposed Bellmouth - Permanent

Proposed Bellmouth - Temporary

Proposed Bellmouth - Upgrade

Scottish Wetlands (SEPA)

Fen

Peat Bog

Springs, flushes and seepages

Swamp

Wet Grassland

Wet Heath

Note: ID Numbers only displayed for wetland areas intersecting with the wetlands buffer (see Appendix 10.7)

Scale 1:2,500,000

Reproduced by permission of Ordnance Survey. Crown copyright and database right 2025 all rights reserved. Ordnance Survey Licence number AC0000813445. Contains public sector information licensed under the Open Government Licence v3.0. SSSEN Transmission take no responsibility for the release or accuracy of latest version Basemaps from Ordnance Survey

Project:

Beaulieu to Blackhilllock to New Deer to Peterhead 400 kV OHL Project

Title:

Figure 10.7.7 - SEPA Scottish Wetlands Page 4 of 9

Drawn by:


SS

Date:

16/09/2025

Drawing:

B2P-WSP-DA-70092380-170

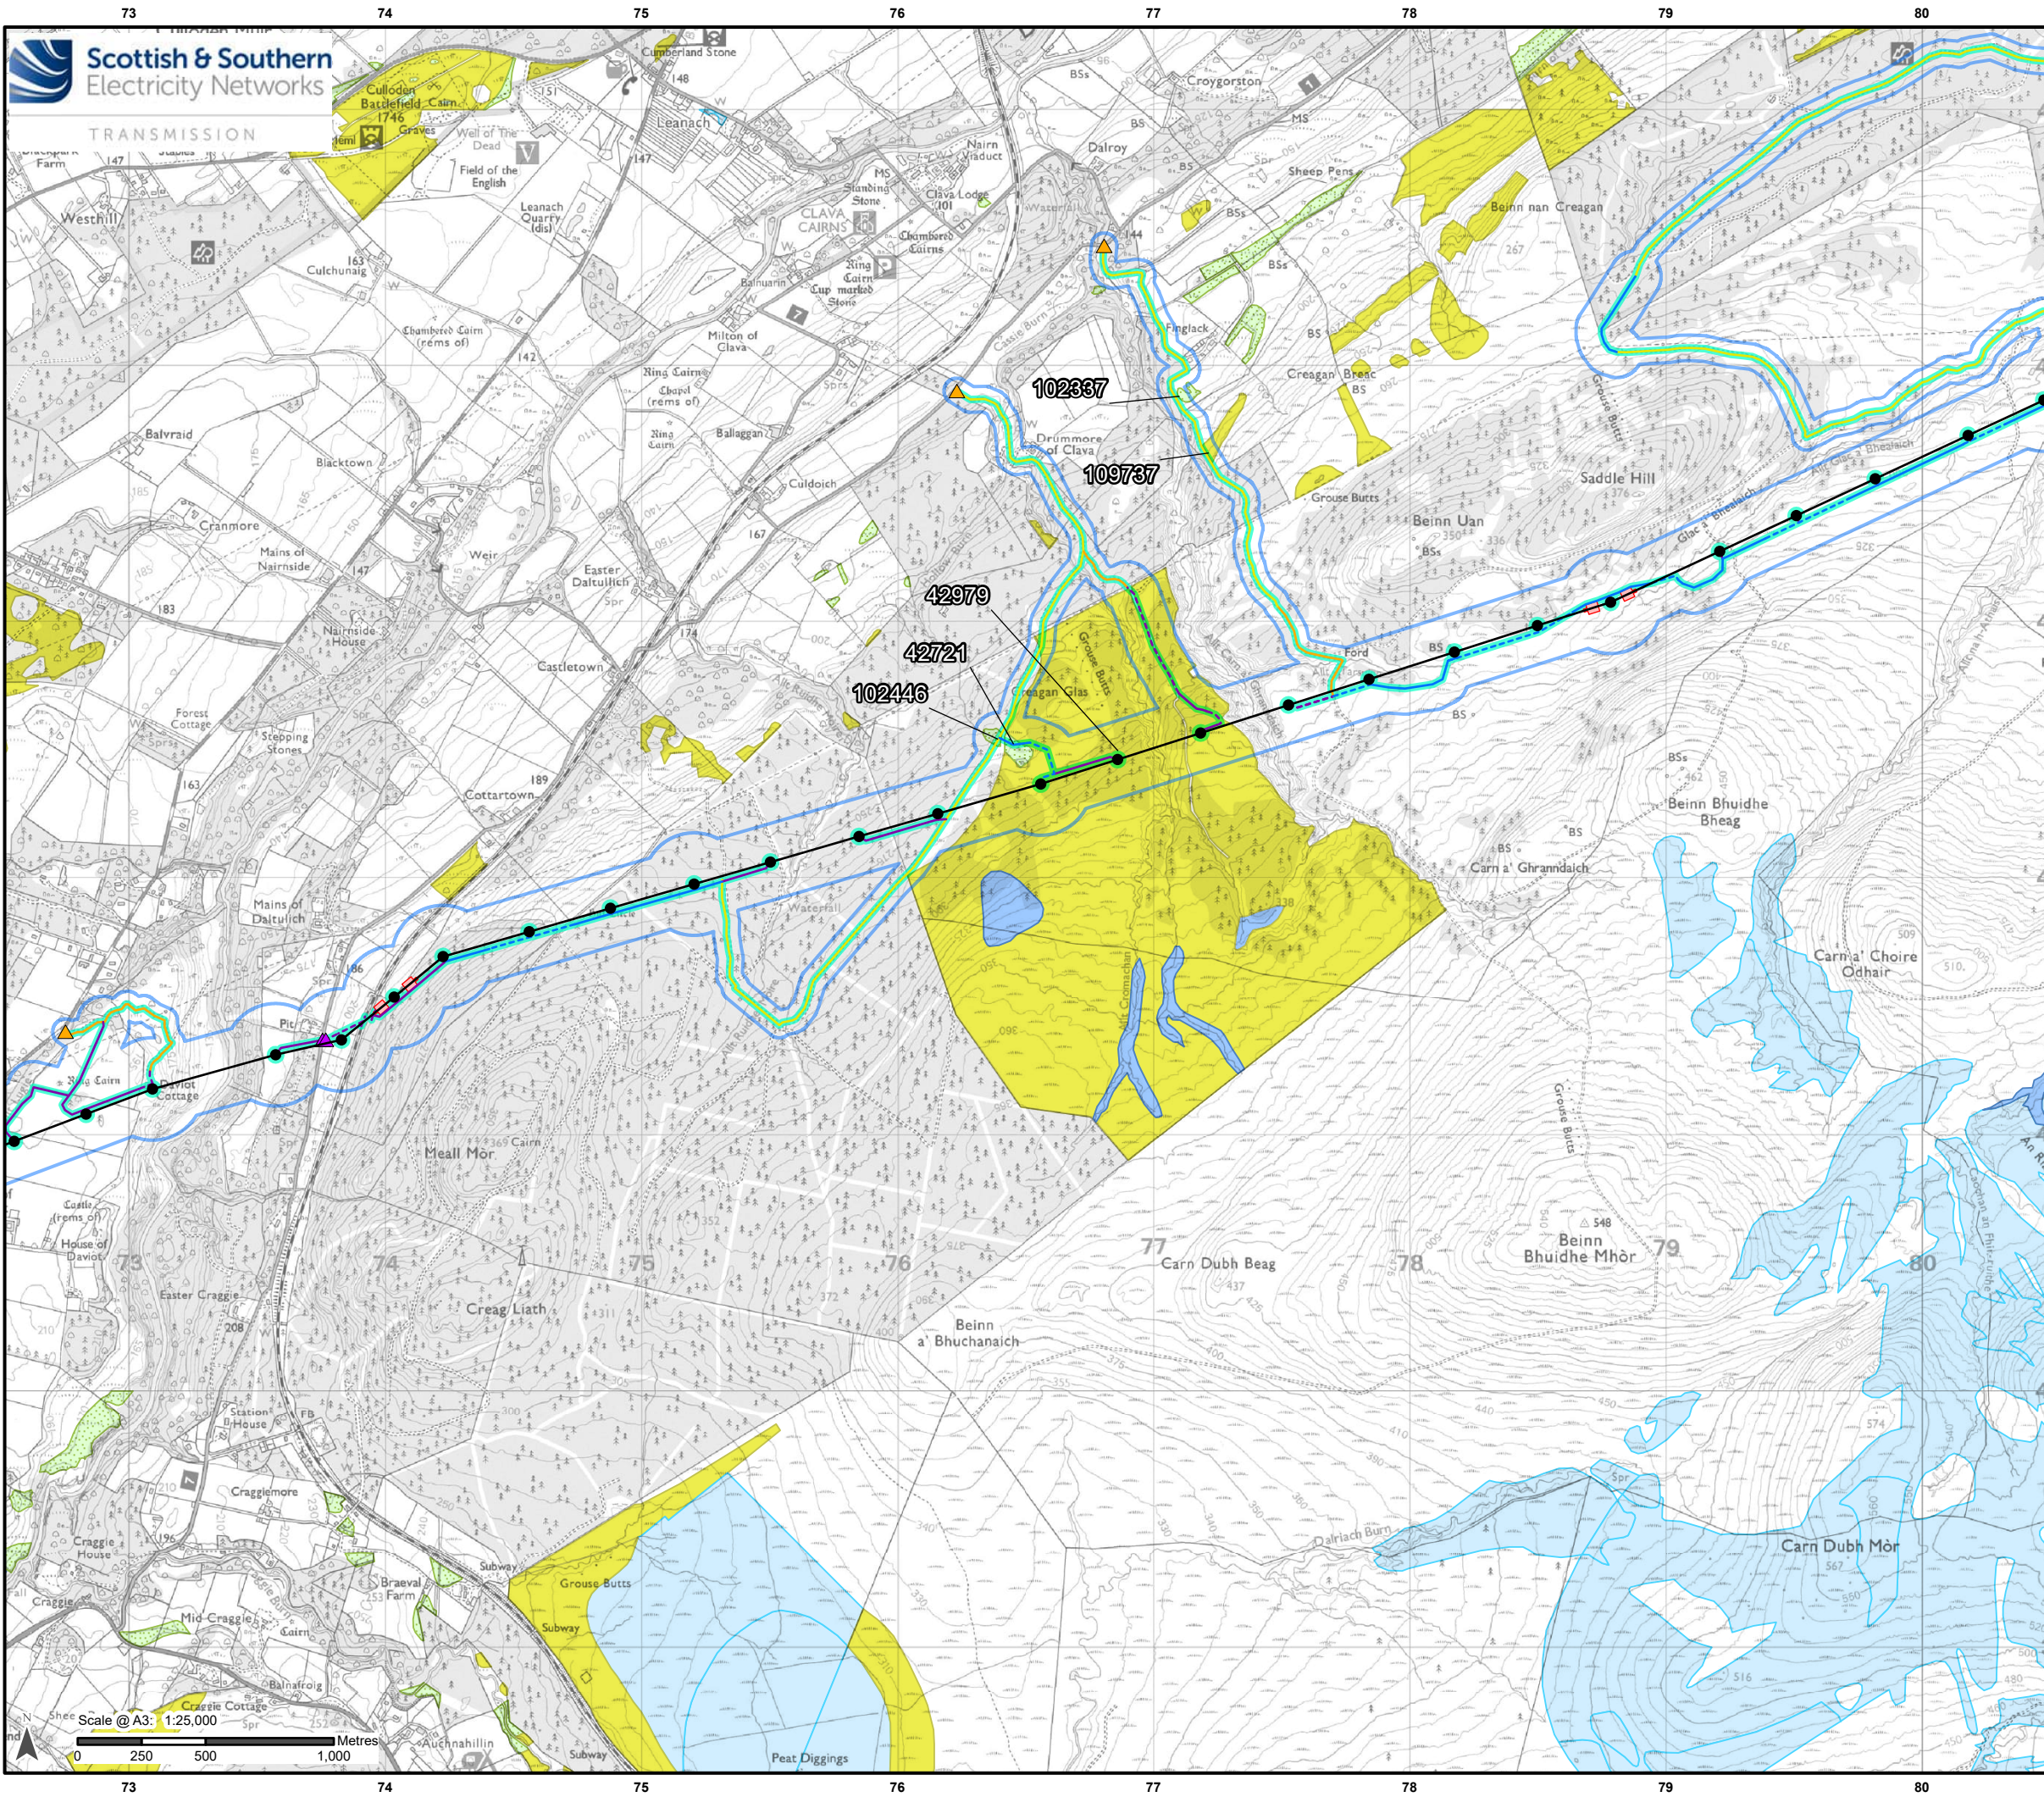

Legend

- Limit of Deviation (LoD)
- Wetlands Buffer

Development for which Section 37 Consent is Sought

- Proposed OHL Alignment - 400 kV
- Proposed Tower - 400 kV

Ancillary Development

- Proposed Conductor Pulling Area (EPZ)
- Existing Access – Upgrade – Good / Fair Condition
- Existing Access – Upgrade – Poor Condition
- Proposed Access – Permanent
- Proposed Access – Permanent Floated
- Proposed Access – Temporary
- Proposed Access – Temporary Floated
- Proposed Bellmouth - Temporary
- Proposed Bellmouth - Upgrade

Scottish Wetlands (SEPA)


- Peat Bog
- Springs, flushes and seepages
- Wet Grassland
- Wet Heath

Note: ID Numbers only displayed for wetland areas intersecting with the wetlands buffer (see Appendix 10.7)

Scale 1:2,500,000

Reproduced by permission of Ordnance Survey. Crown copyright and database right 2025 all rights reserved. Ordnance Survey Licence number AC0000813445. Contains public sector information licensed under the Open Government Licence v3.0. SSEN Transmission take no responsibility for the release or accuracy of latest version Basemaps from Ordnance Survey

Project:	Beauly to Blackhillock to New Deer to Peterhead 400 kV OHL Project		
Title:	Figure 10.7.7 - SEPA Scottish Wetlands Page 5 of 9		
Drawn by:	SS	Date:	16/09/2025
Drawing:	B2P-WSP-DA-70092380-170		

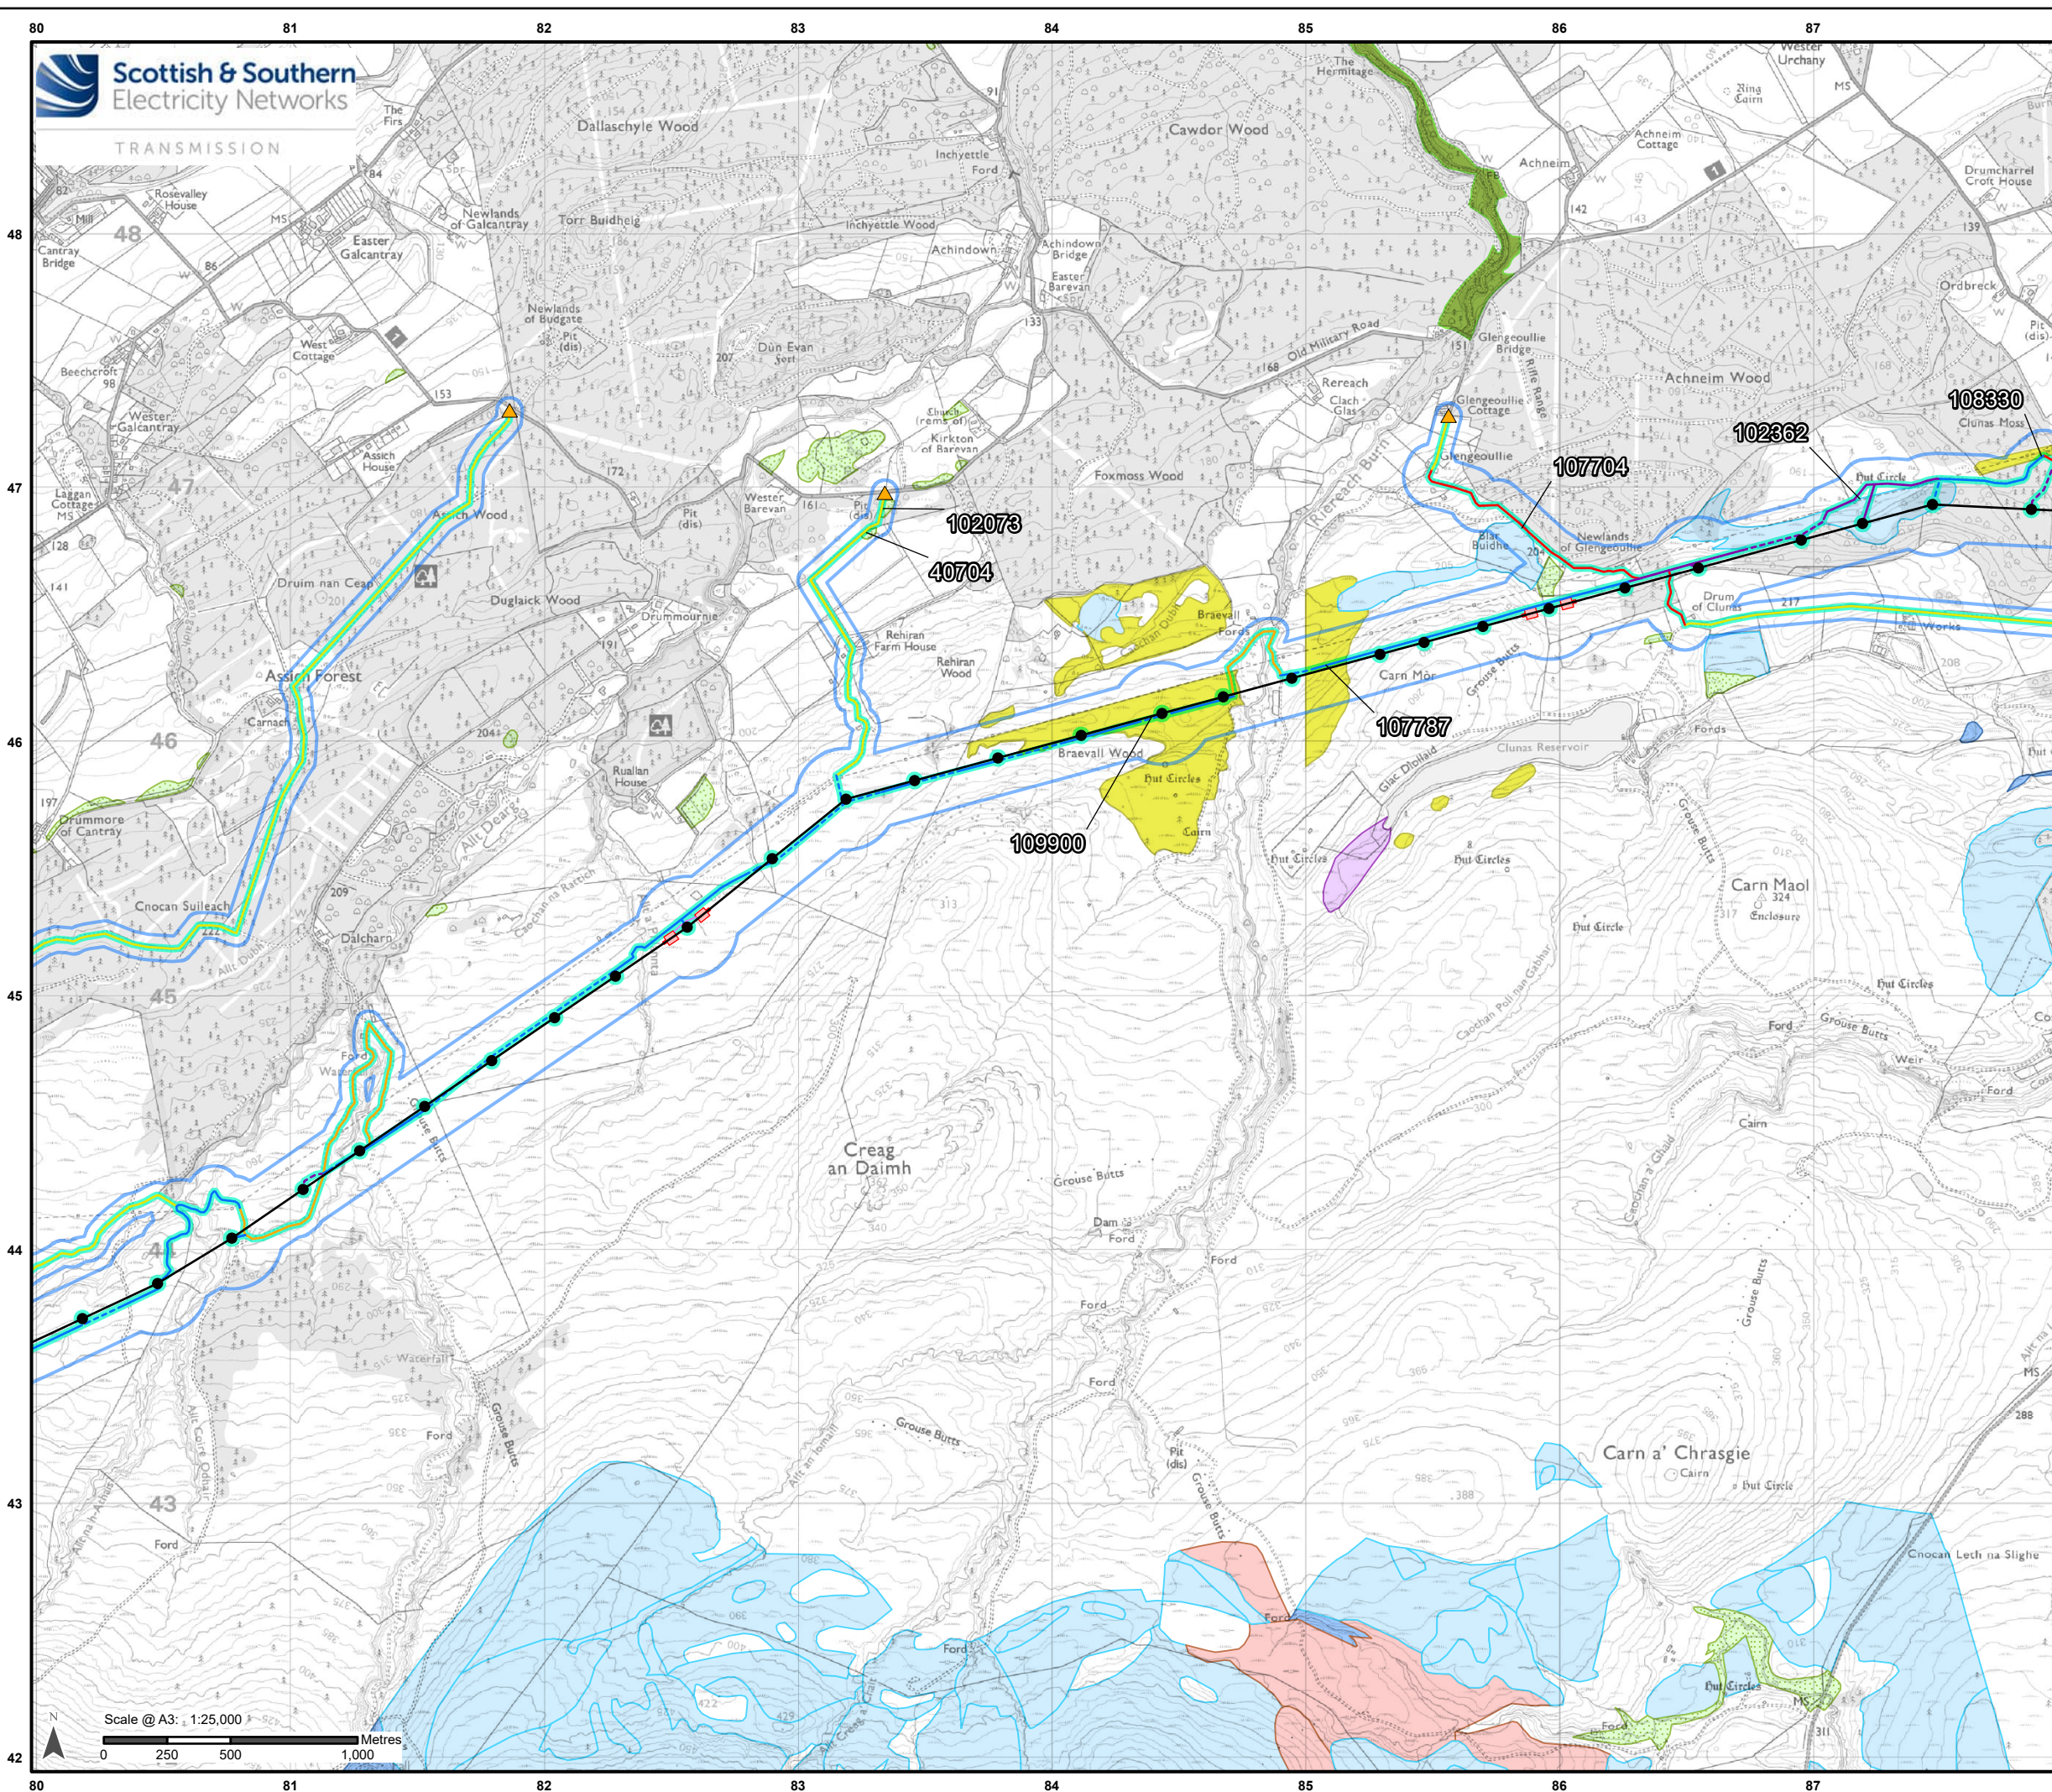

Legend

Limit of Deviation (LoD)

Wetlands Buffer

Development for which Section 37 Consent is Sought

Proposed OHL Alignment - 400 kV

Proposed Tower - 400 kV

Ancillary Development

Proposed Conductor Pulling Area (EPZ)

Existing Access – Upgrade – Good / Fair Condition

Existing Access – Upgrade – Poor Condition

Existing Access – Upgrade – Very Poor Condition

Proposed Access – ATV or Temporary Trackway

Proposed Access – Permanent

Proposed Access – Permanent Floated

Proposed Access – Temporary

Proposed Access – Temporary Floated

Proposed Bellmouth - Upgrade

Scottish Wetlands (SEPA)

Fen

Non-Specific Wetland

Peat Bog

Springs, flushes and seepages

Wet Grassland

Wet Heath

Wet Woodland

Note: ID Numbers only displayed for wetland areas intersecting with the wetlands buffer (see Appendix 10.7)

Scale 1:2,500,000

Reproduced by permission of Ordnance Survey. Crown copyright and database right 2025 all rights reserved. Ordnance Survey Licence number AC0000813445. Contains public sector information licensed under the Open Government Licence v3.0. SS EN Transmission take no responsibility for the release or accuracy of latest version Basemaps from Ordnance Survey

Project:

Beauly to Blackhillock to New Deer to Peterhead 400 kV OHL Project

Title:

Figure 10.7.7 - SEPA Scottish Wetlands Page 6 of 9

Drawn by:

SS

Date:

16/09/2025

Drawing:

B2P-WSP-DA-70092380-170