


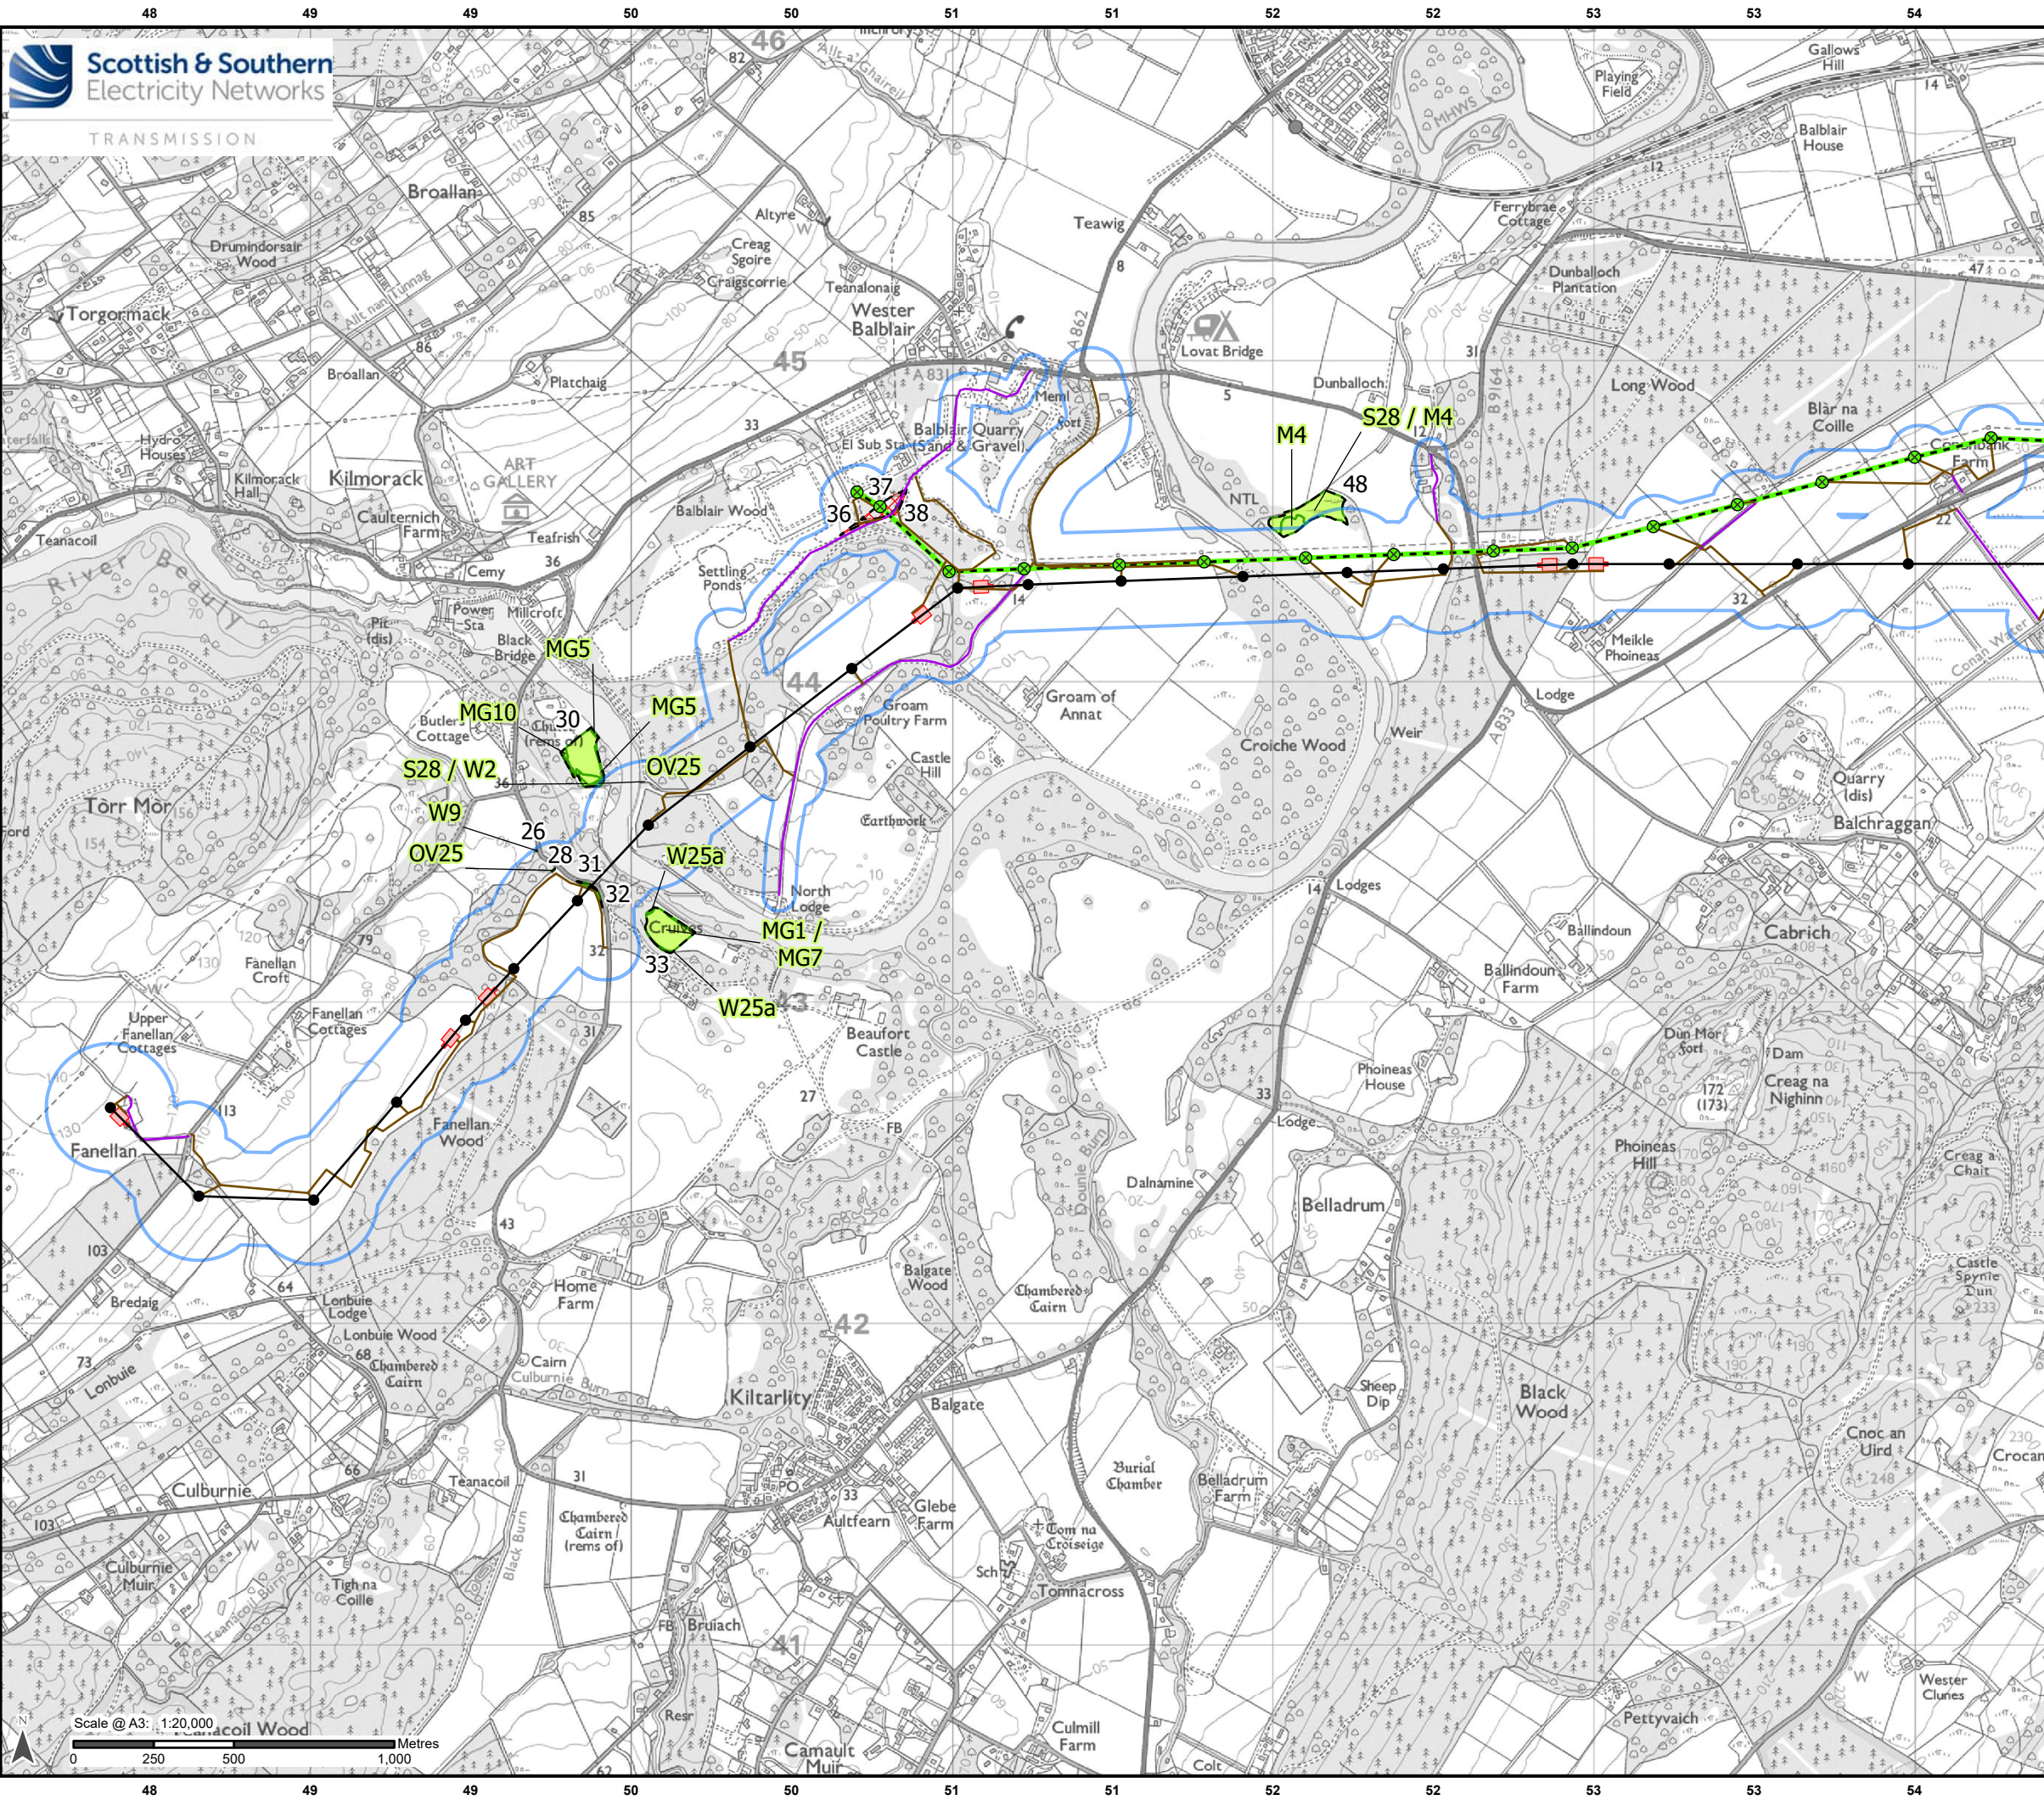

Legend

- Limit of Deviation (LoD)
- Development for which Section 37 Consent is Sought
 - Proposed OHL Alignment - 400 kV
 - Proposed Tower - 400 kV
- Ancillary Development
 - Tower to be Removed
 - OHL to be Removed
 - Proposed Conductor Pulling Area (EPZ)
 - Existing Access Upgrade
 - Proposed New Access (Temporary/Permanent)
- National Vegetation Classification (NVC)
 - National Vegetation Classification Survey Area
 - National Vegetation Classification Community - Polygon
 - Areas with No Access

Scale 1:2,500,000


Reproduced by permission of Ordnance Survey. Crown copyright and database right 2025 all rights reserved. Ordnance Survey Licence number AC0000813445. Contains public sector information licensed under the Open Government Licence v3.0. SSSEN Transmission take no responsibility for the release or accuracy of latest version Basemaps from Ordnance Survey

Project: Beauly to Blackhillock to New Deer to Peterhead 400 kV OHL Project

Title: Figure 10.7.8 - NVC Survey Results
Page 1 of 16

Drawn by: MAL Date: 16/09/2025

Drawing: B2P-WSP-DA-70092380-179

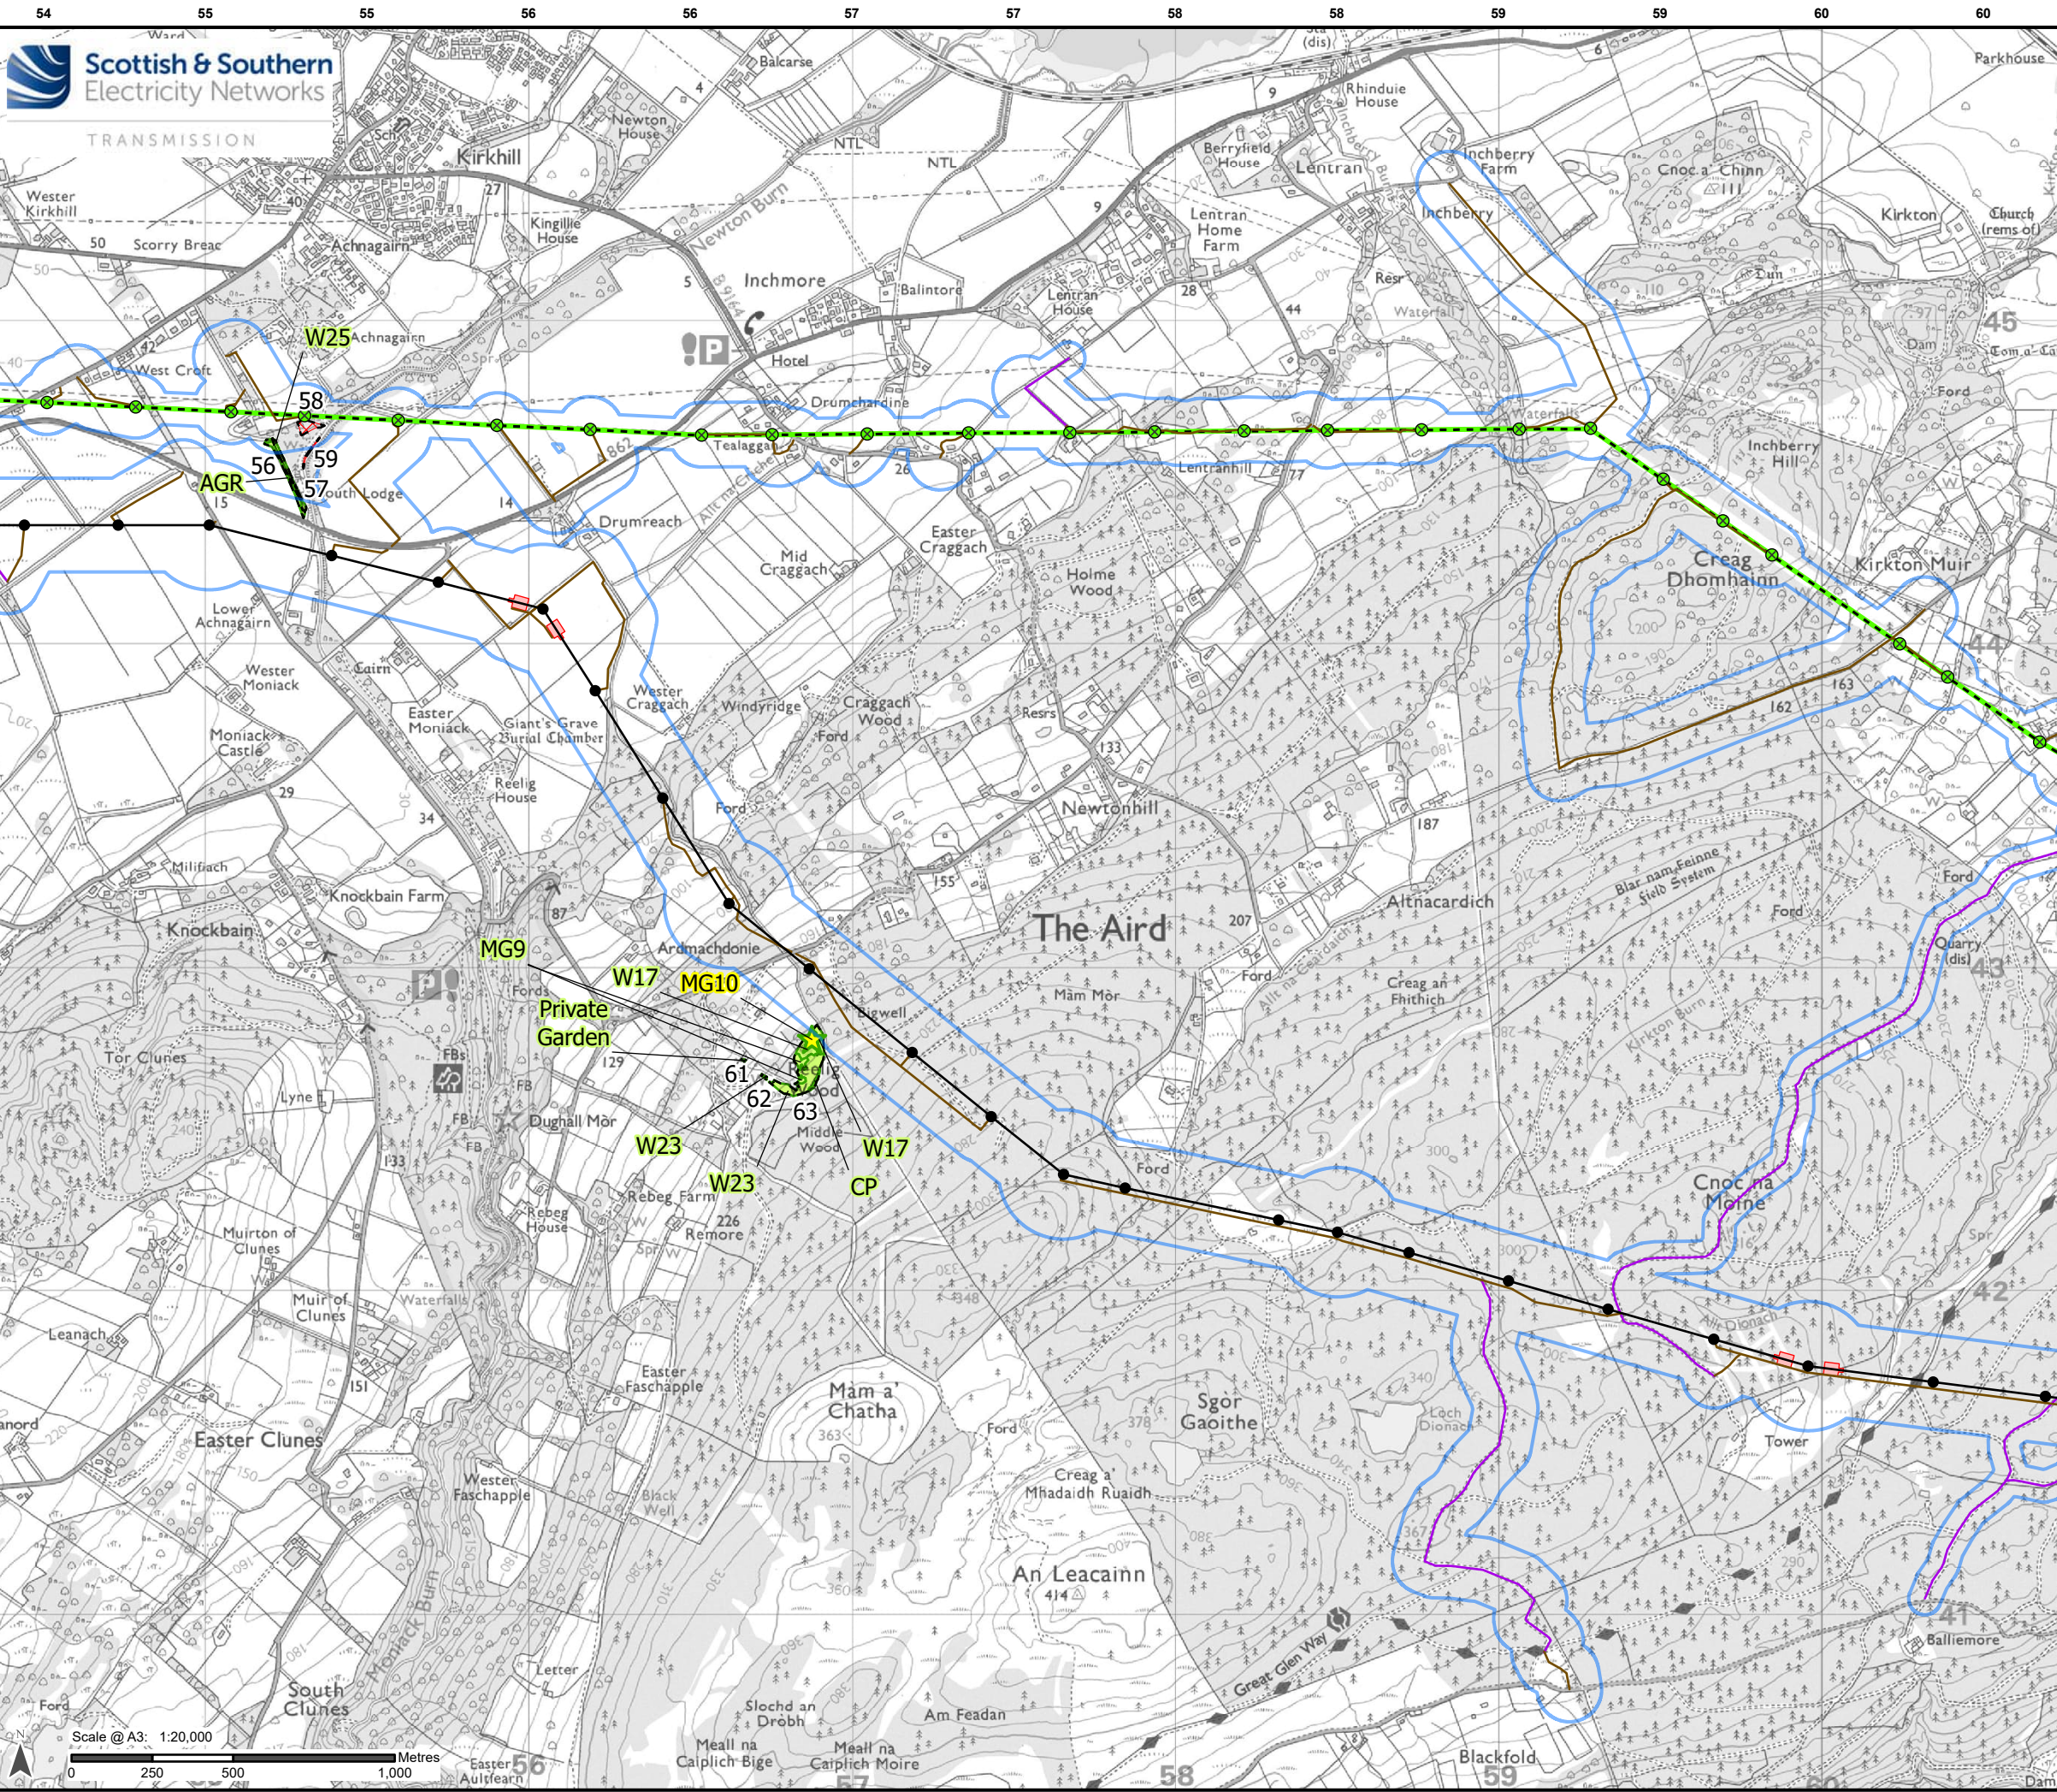

Legend

Limit of Deviation (LoD)

Development for which Section 37 Consent is Sought

Proposed OHL Alignment - 400 kV

Proposed Tower - 400 kV

Ancillary Development

Tower to be Removed

OHL to be Removed

Proposed Conductor Pulling Area (EPZ)

Existing Access Upgrade

Proposed New Access (Temporary/Permanent)

National Vegetation Classification (NVC)

National Vegetation Classification Survey Area

National Vegetation Classification Community - Point


National Vegetation Classification Community - Polygon

Areas with No Access

Scale 1:2,500,000

Reproduced by permission of Ordnance Survey. Crown copyright and database right 2025 all rights reserved. Ordnance Survey Licence number AC0000813445. Contains public sector information licensed under the Open Government Licence v3.0. SSEN Transmission take no responsibility for the release or accuracy of latest version Basemaps from Ordnance Survey

Project:	Beauly to Blackhillock to New Deer to Peterhead 400 kV OHL Project
Title:	Figure 10.7.8 - NVC Survey Results Page 2 of 16
Drawn by:	MAL
Date:	16/09/2025
Drawing:	B2P-WSP-DA-70092380-179

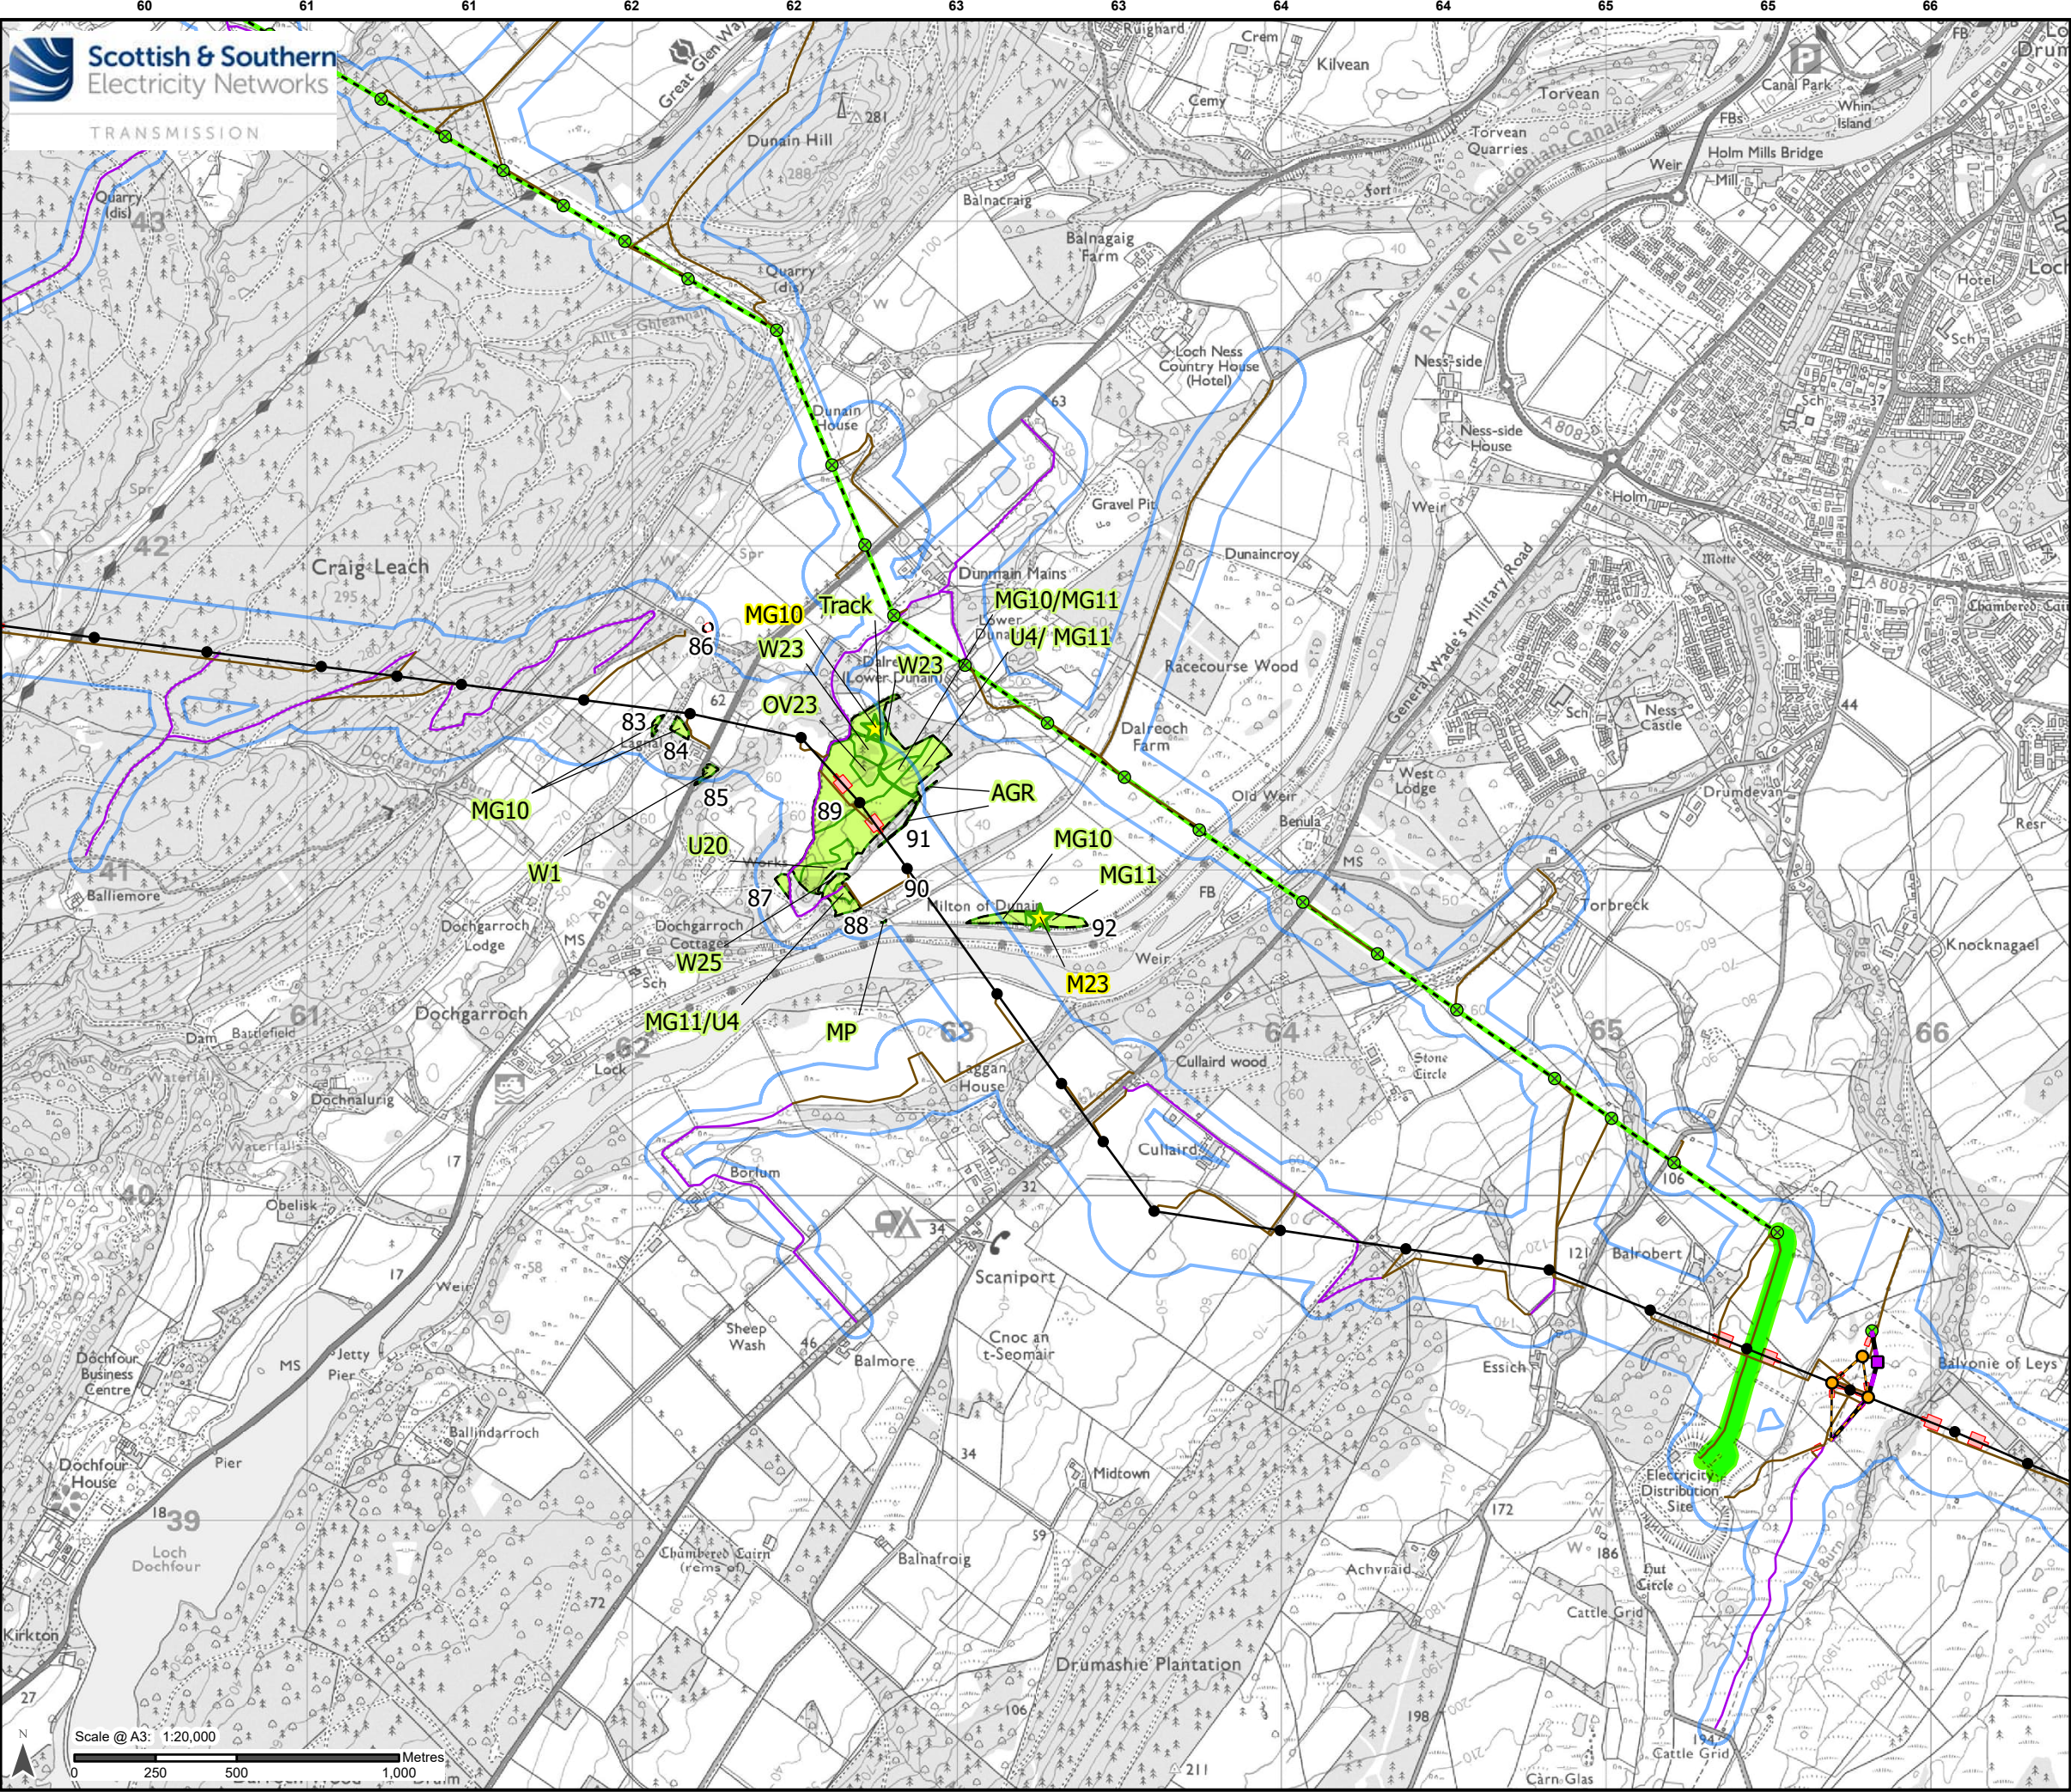

Legend

- Limit of Deviation (LoD)
- Development for which Section 37 Consent is Sought
 - Proposed OHL Alignment - 400 kV
 - Temporary OHL Diversion
 - Proposed Alignment - Existing OHL Works (275 kV Realignment and Crossings)
 - Proposed Tower - 400 kV
 - Proposed Tower - Existing OHL Works (275 kV Realignment and Crossing)
 - Proposed Tower - Temporary
- Ancillary Development
 - Tower to be Removed
 - OHL to be Removed
 - Cable to be Removed
 - Proposed Conductor Pulling Area (EPZ)
 - Existing Access Upgrade
 - Proposed New Access (Temporary/Permanent)
- National Vegetation Classification (NVC)
 - National Vegetation Classification Survey Area
 - National Vegetation Classification Community - Point
 - National Vegetation Classification Community - Polygon
 - Areas with No Access

Scale 1:2,500,000


Reproduced by permission of Ordnance Survey. Crown copyright and database right 2025 all rights reserved. Ordnance Survey Licence number AC0000813445. Contains public sector information licensed under the Open Government Licence v3.0. SSSEN Transmission take no responsibility for the release or accuracy of latest version Basemaps from Ordnance Survey

Project: Beaulieu to Blackhilllock to New Deer to Peterhead 400 kV OHL Project

Title: Figure 10.7.8 - NVC Survey Results
Page 3 of 16

Drawn by: MAL Date: 16/09/2025

Drawing: B2P-WSP-DA-70092380-179

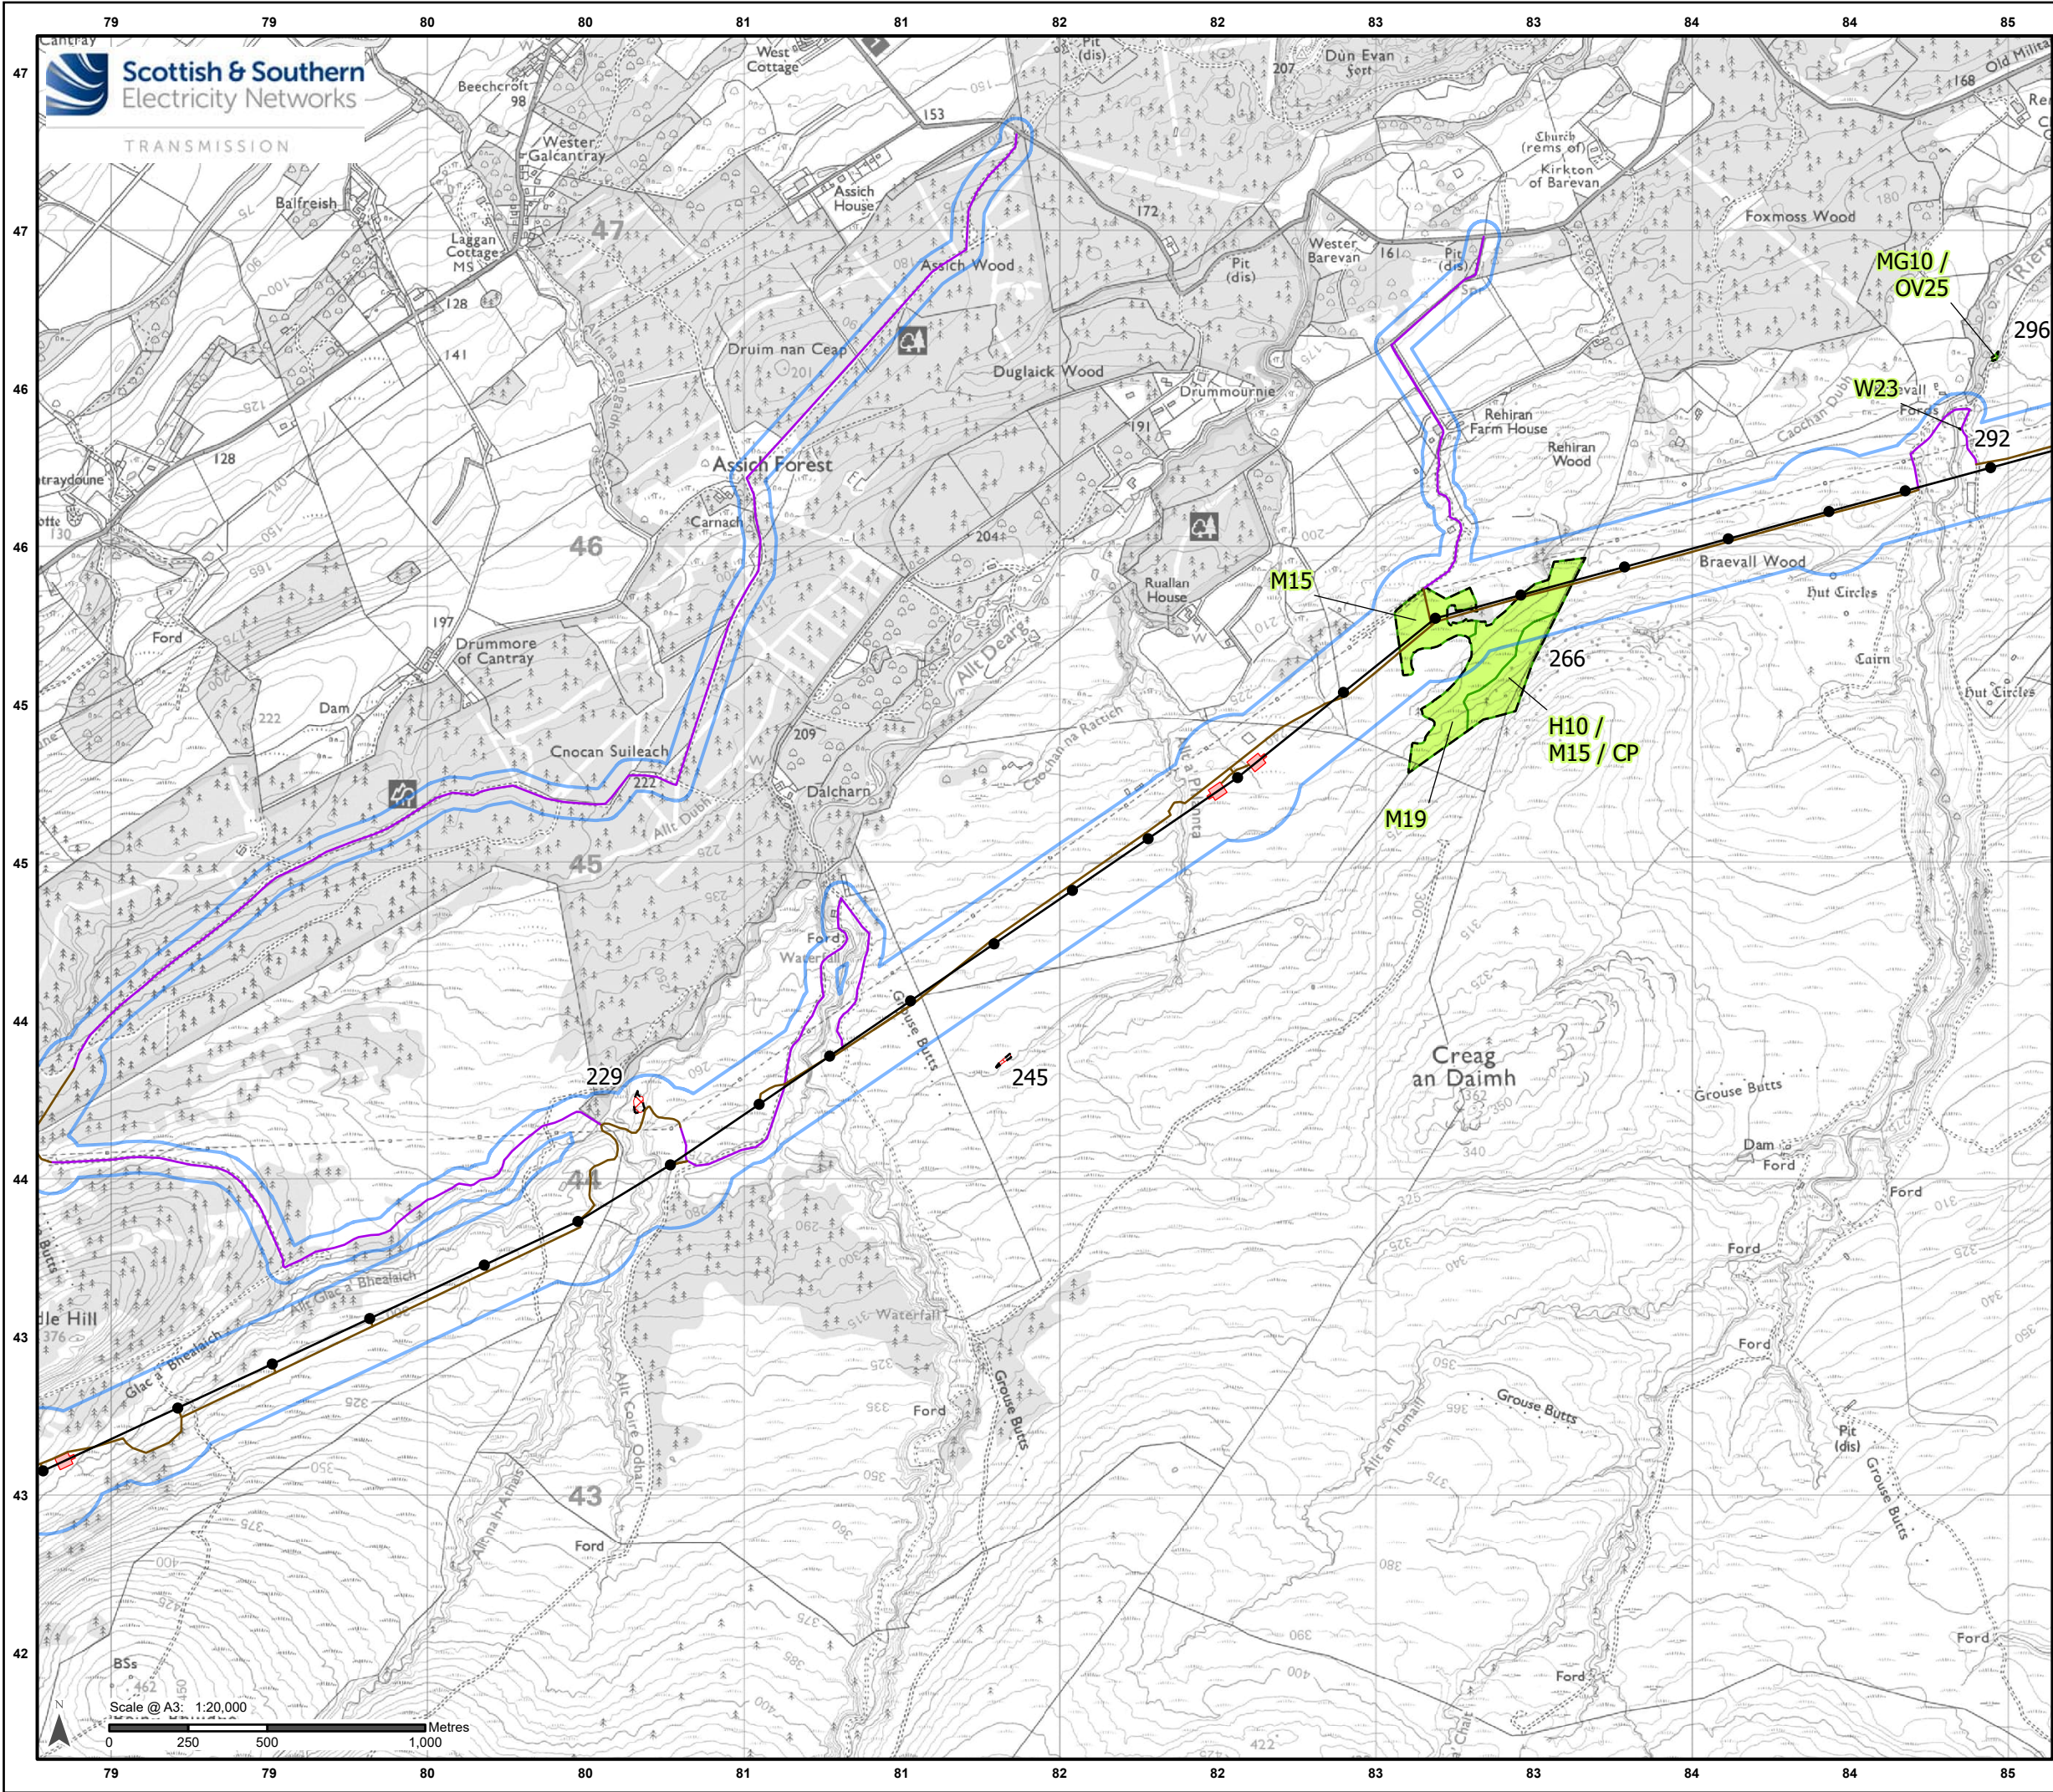

Legend

Limit of Deviation (LoD)

Development for which Section 37 Consent is Sought

Proposed OHL Alignment - 400 kV

Proposed Tower - 400 kV

Ancillary Development

Proposed Conductor Pulling Area (EPZ)

Existing Access Upgrade


Proposed New Access (Temporary/Permanent)

National Vegetation Classification (NVC)

National Vegetation Classification Survey Area

National Vegetation Classification Community - Polygon

Areas with No Access

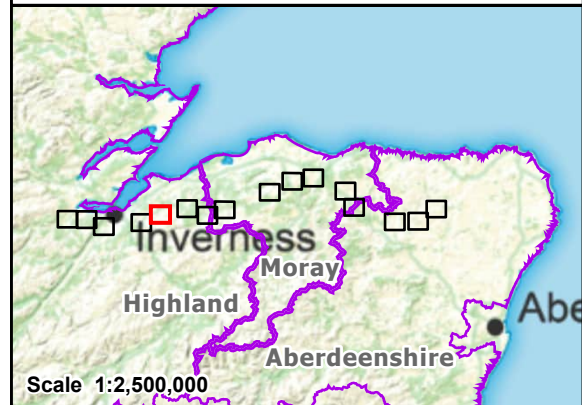

Reproduced by permission of Ordnance Survey. Crown copyright and database right 2025 all rights reserved. Ordnance Survey Licence number AC0000813445. Contains public sector information licensed under the Open Government Licence v3.0. SSEN Transmission take no responsibility for the release or accuracy of latest version Basemaps from Ordnance Survey


Project: Beauly to Blackhillock to New Deer to Peterhead 400 kV OHL Project

Title: Figure 10.7.8 - NVC Survey Results Page 5 of 16

Drawn by: MAL

Date: 16/09/2025

Drawing: B2P-WSP-DA-70092380-179

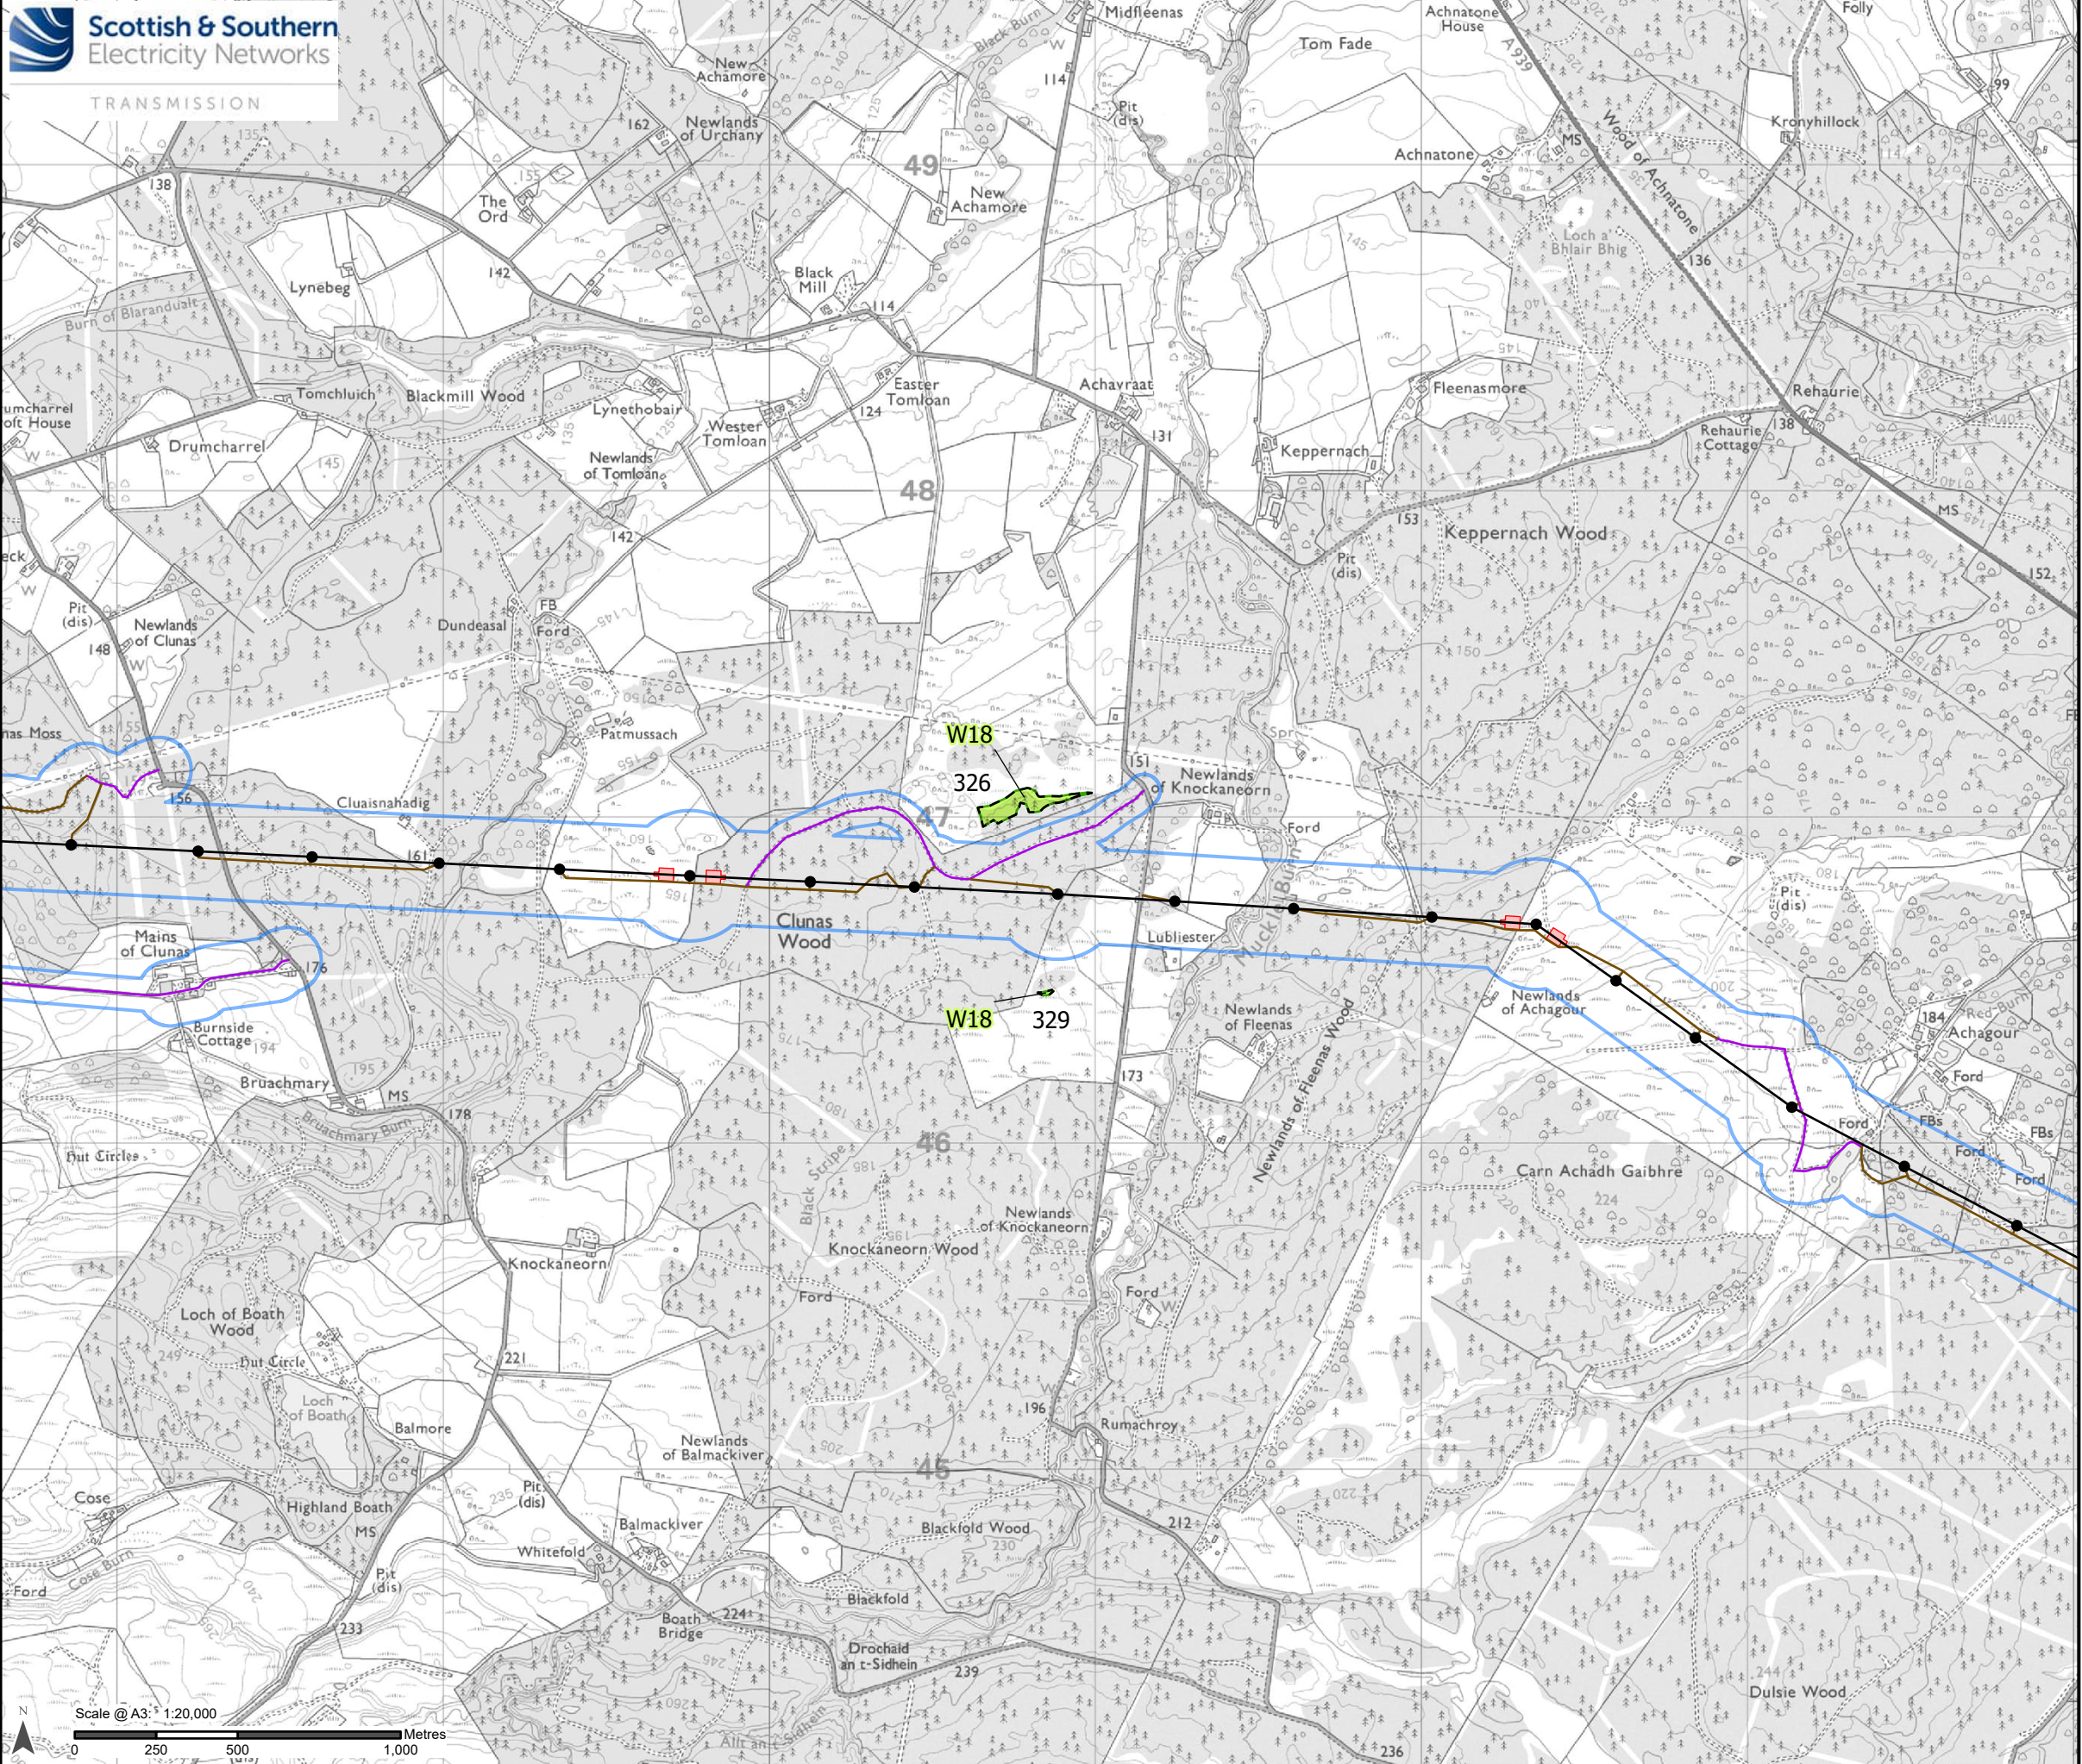

Legend

Limit of Deviation (LoD)

Development for which Section 37 Consent is Sought

Proposed OHL Alignment - 400 kV

Proposed Tower - 400 kV

Ancillary Development

Proposed Conductor Pulling Area (EPZ)


Existing Access Upgrade

Proposed New Access (Temporary/Permanent)

National Vegetation Classification (NVC)

National Vegetation Classification Survey Area

National Vegetation Classification Community - Polygon

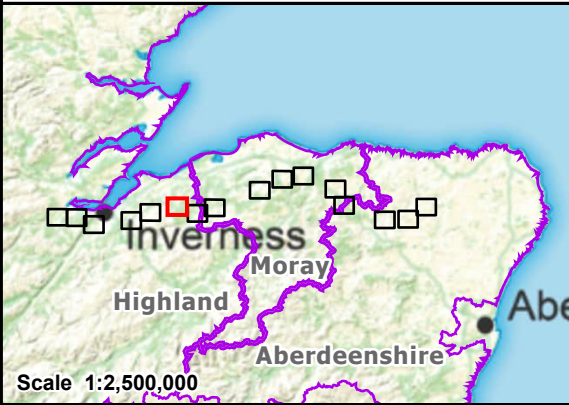

Reproduced by permission of Ordnance Survey. Crown copyright and database right 2025 all rights reserved. Ordnance Survey Licence number AC0000813445. Contains public sector information licensed under the Open Government Licence v3.0. SSEN Transmission take no responsibility for the release or accuracy of latest version Basemaps from Ordnance Survey

Project: Beauly to Blackhilllock to New Deer to Peterhead 400 kV OHL Project

Title: Figure 10.7.8 - NVC Survey Results
Page 6 of 16

Drawn by: MAL Date: 16/09/2025

Drawing: B2P-WSP-DA-70092380-179

