


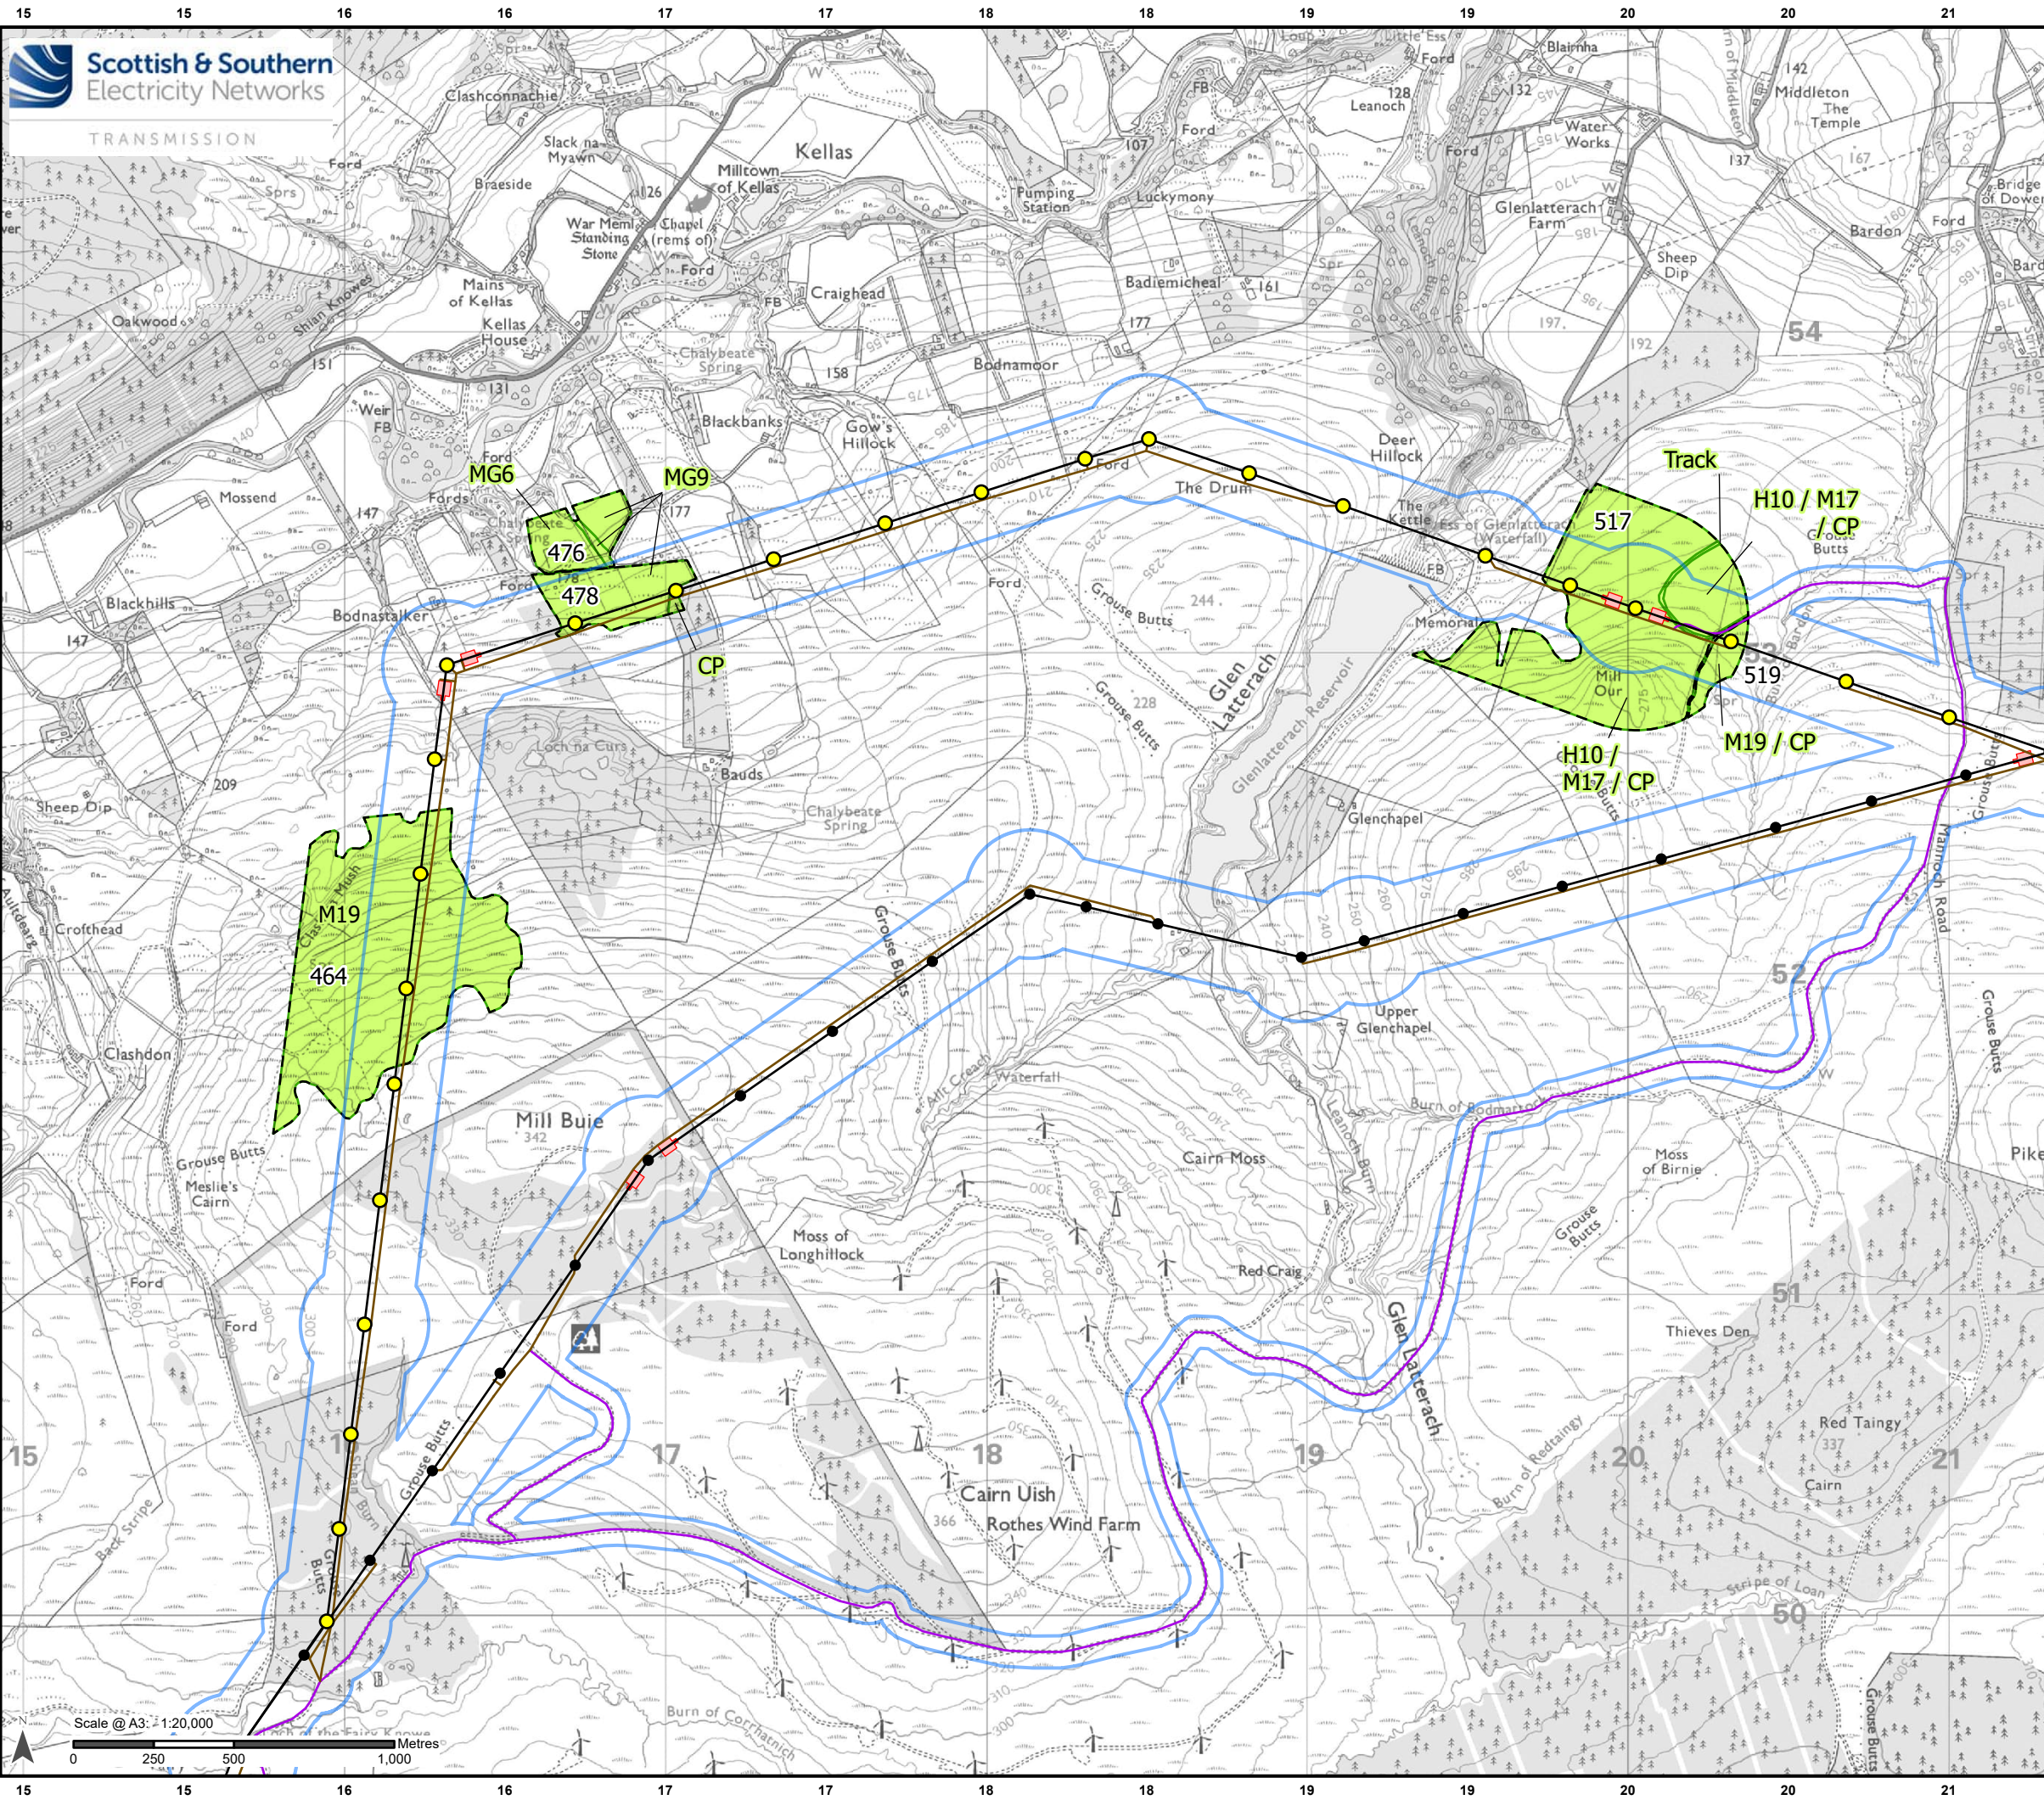

Legend

Limit of Deviation (LoD)

Development for which Section 37 Consent is Sought

Proposed OHL Alignment - 400 kV

Proposed Tower - 400 kV

Proposed Tower - Kellas Alternative Alignment

Ancillary Development

Proposed Conductor Pulling Area (EPZ)


Existing Access Upgrade

Proposed New Access (Temporary/Permanent)

National Vegetation Classification (NVC)

National Vegetation Classification Survey Area

National Vegetation Classification Community - Polygon

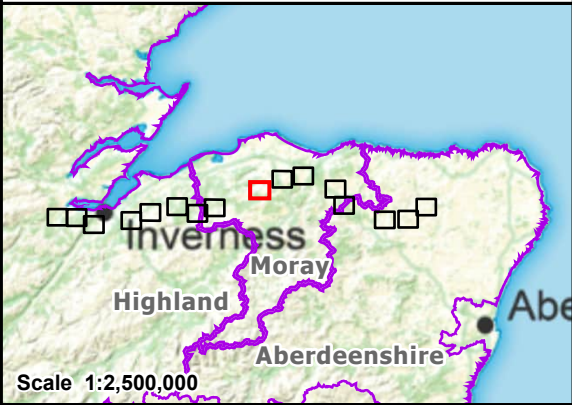


Reproduced by permission of Ordnance Survey. Crown copyright and database right 2025 all rights reserved. Ordnance Survey Licence number AC0000813445. Contains public sector information licensed under the Open Government Licence v3.0. SSEN Transmission take no responsibility for the release or accuracy of latest version Basemaps from Ordnance Survey

Project: Beauly to Blackhillock to New Deer to Peterhead 400 kV OHL Project

Title: Figure 10.7.8 - NVC Survey Results
Page 9 of 16

Drawn by: MAL Date: 16/09/2025

Drawing: B2P-WSP-DA-70092380-179

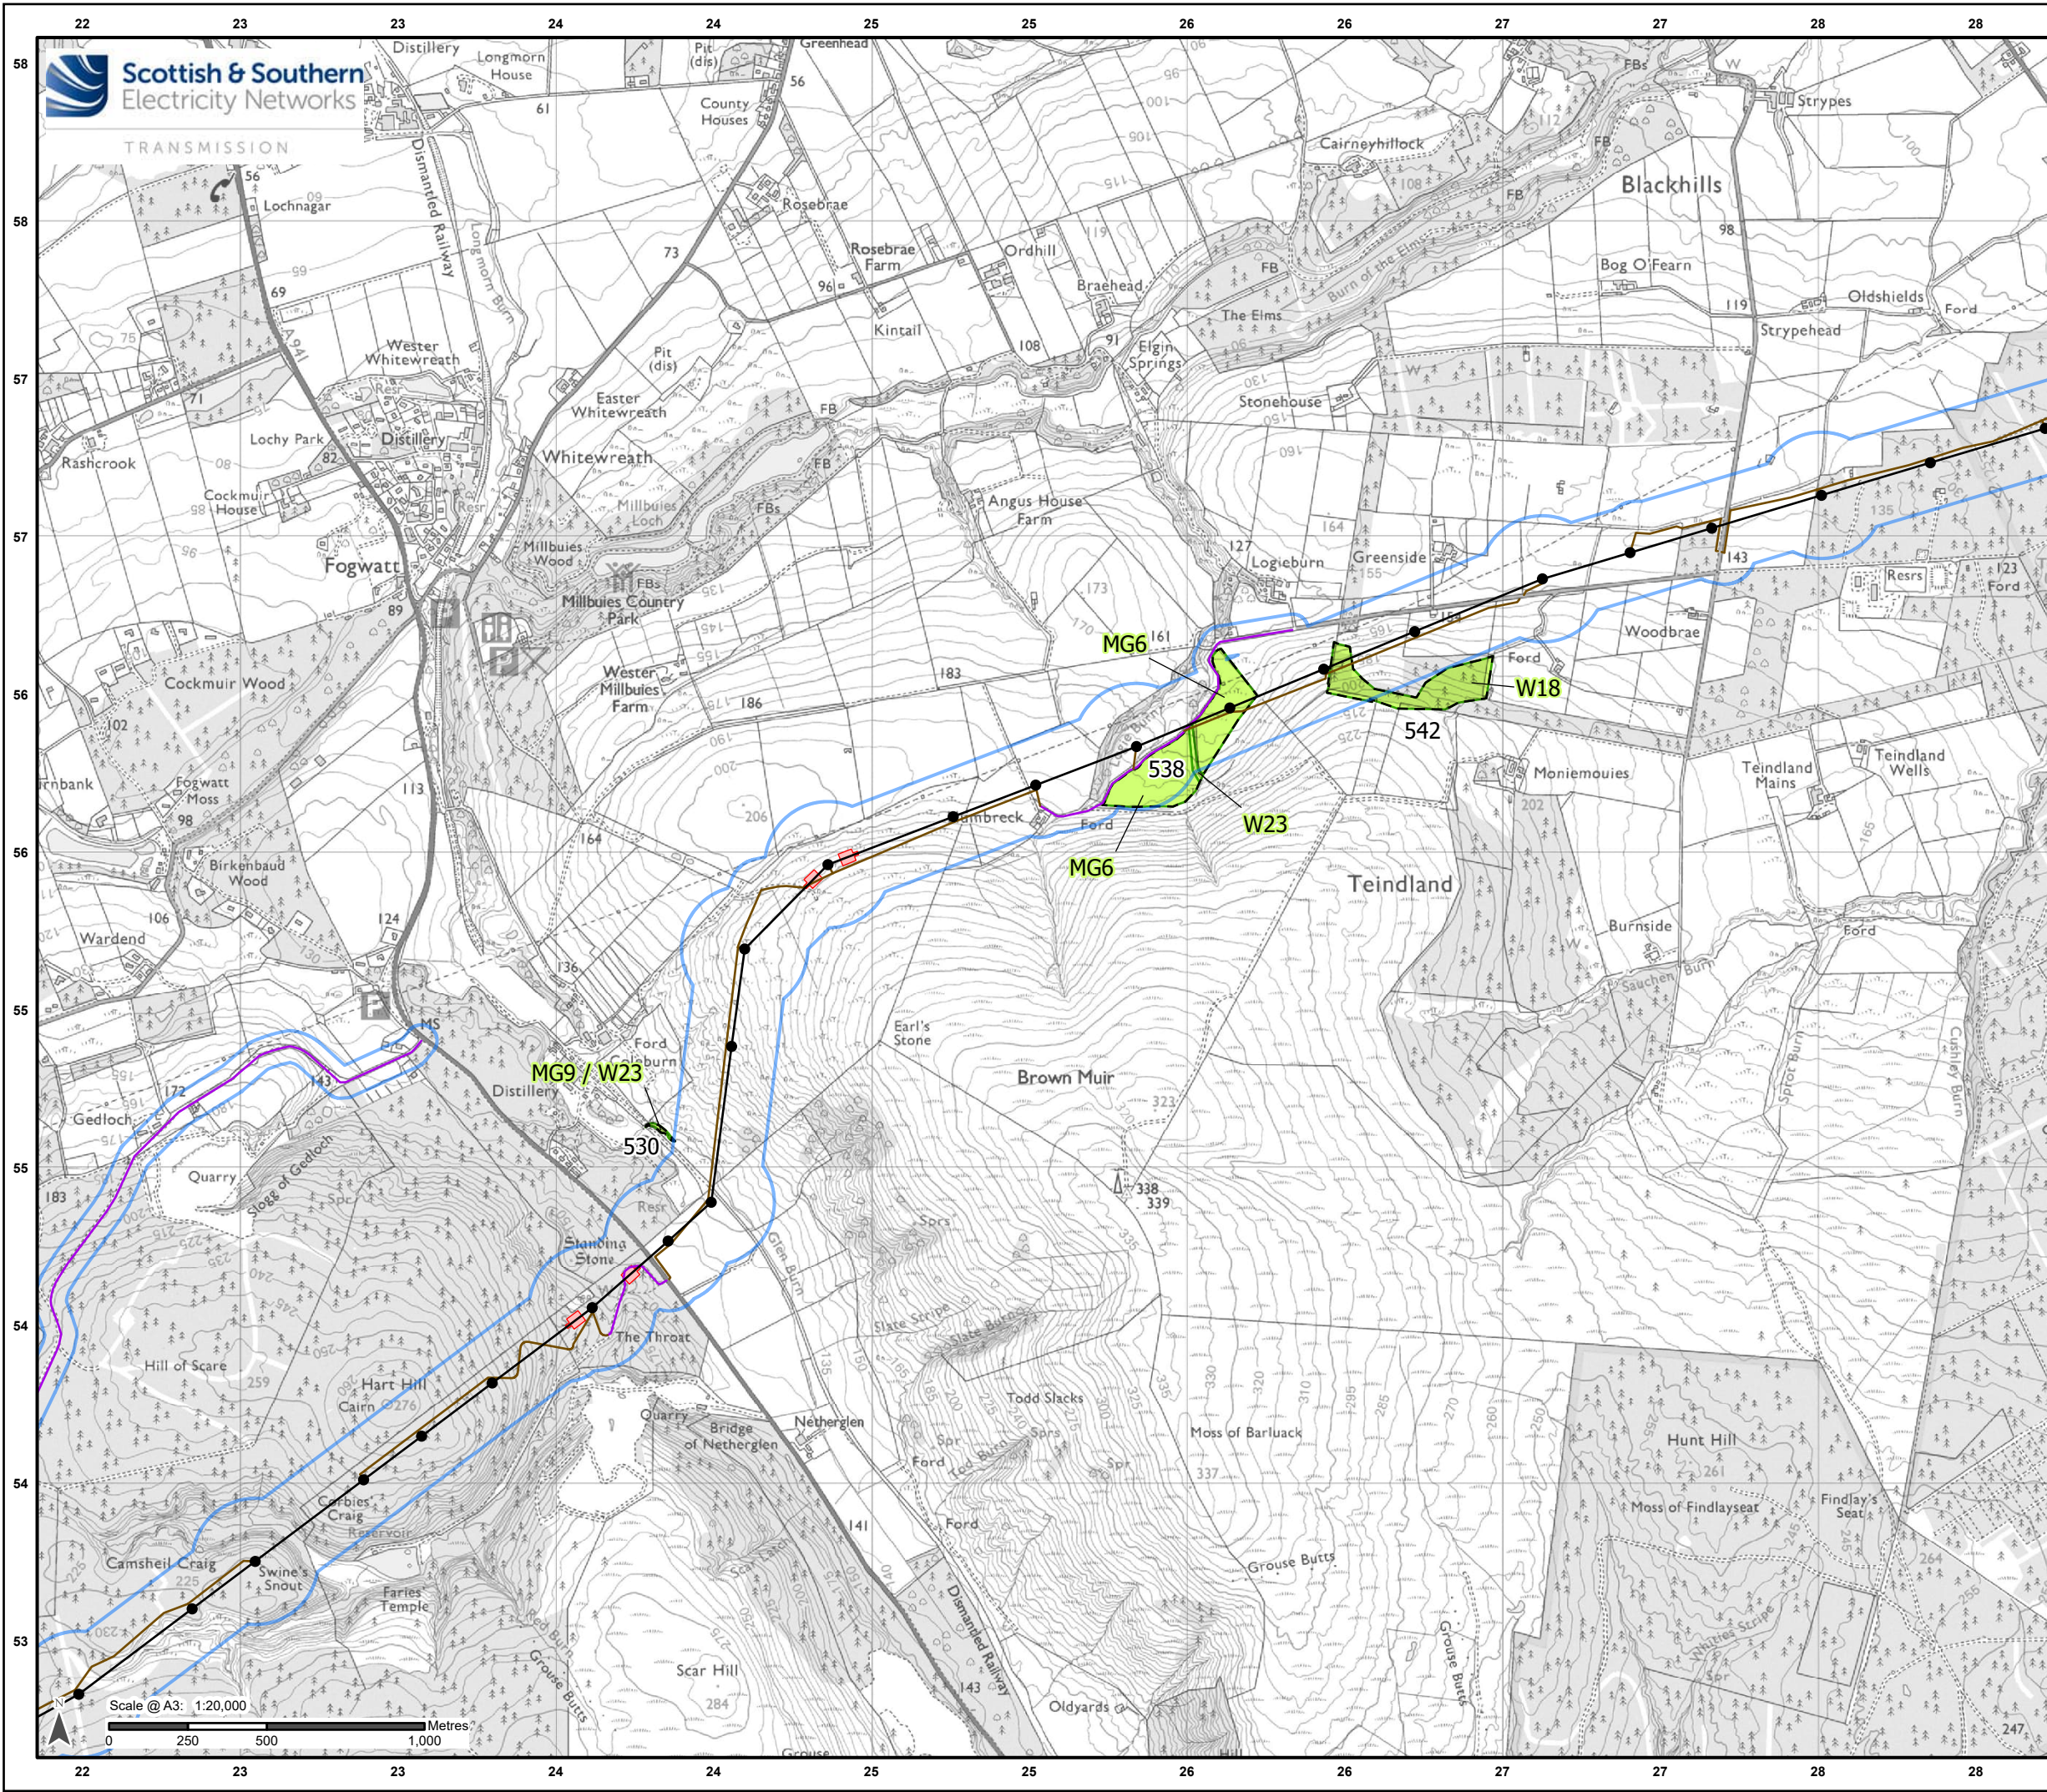

Legend

Limit of Deviation (LoD)

Development for which Section 37 Consent is Sought

Proposed OHL Alignment - 400 kV

Proposed Tower - 400 kV

Ancillary Development

Proposed Conductor Pulling Area (EPZ)


Existing Access Upgrade

Proposed New Access (Temporary/Permanent)

National Vegetation Classification (NVC)

National Vegetation Classification Survey Area

National Vegetation Classification Community - Polygon

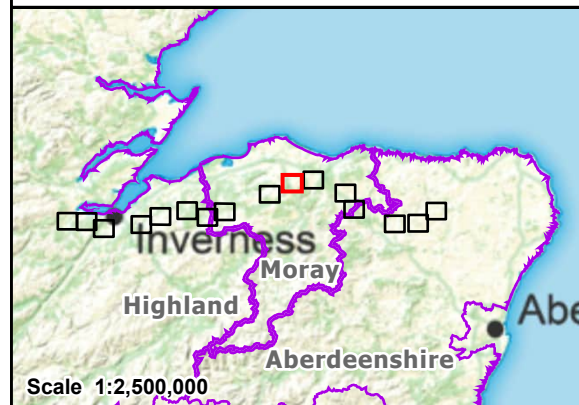

Reproduced by permission of Ordnance Survey. Crown copyright and database right 2025 all rights reserved. Ordnance Survey Licence number AC0000813445. Contains public sector information licensed under the Open Government Licence v3.0. SSEN Transmission take no responsibility for the release or accuracy of latest version Basemaps from Ordnance Survey


Project: Beaulieu to Blackhilllock to New Deer to Peterhead 400 kV OHL Project

Title: Figure 10.7.8 - NVC Survey Results Page 10 of 16

Drawn by: MAL

Date: 16/09/2025

Drawing: B2P-WSP-DA-70092380-179

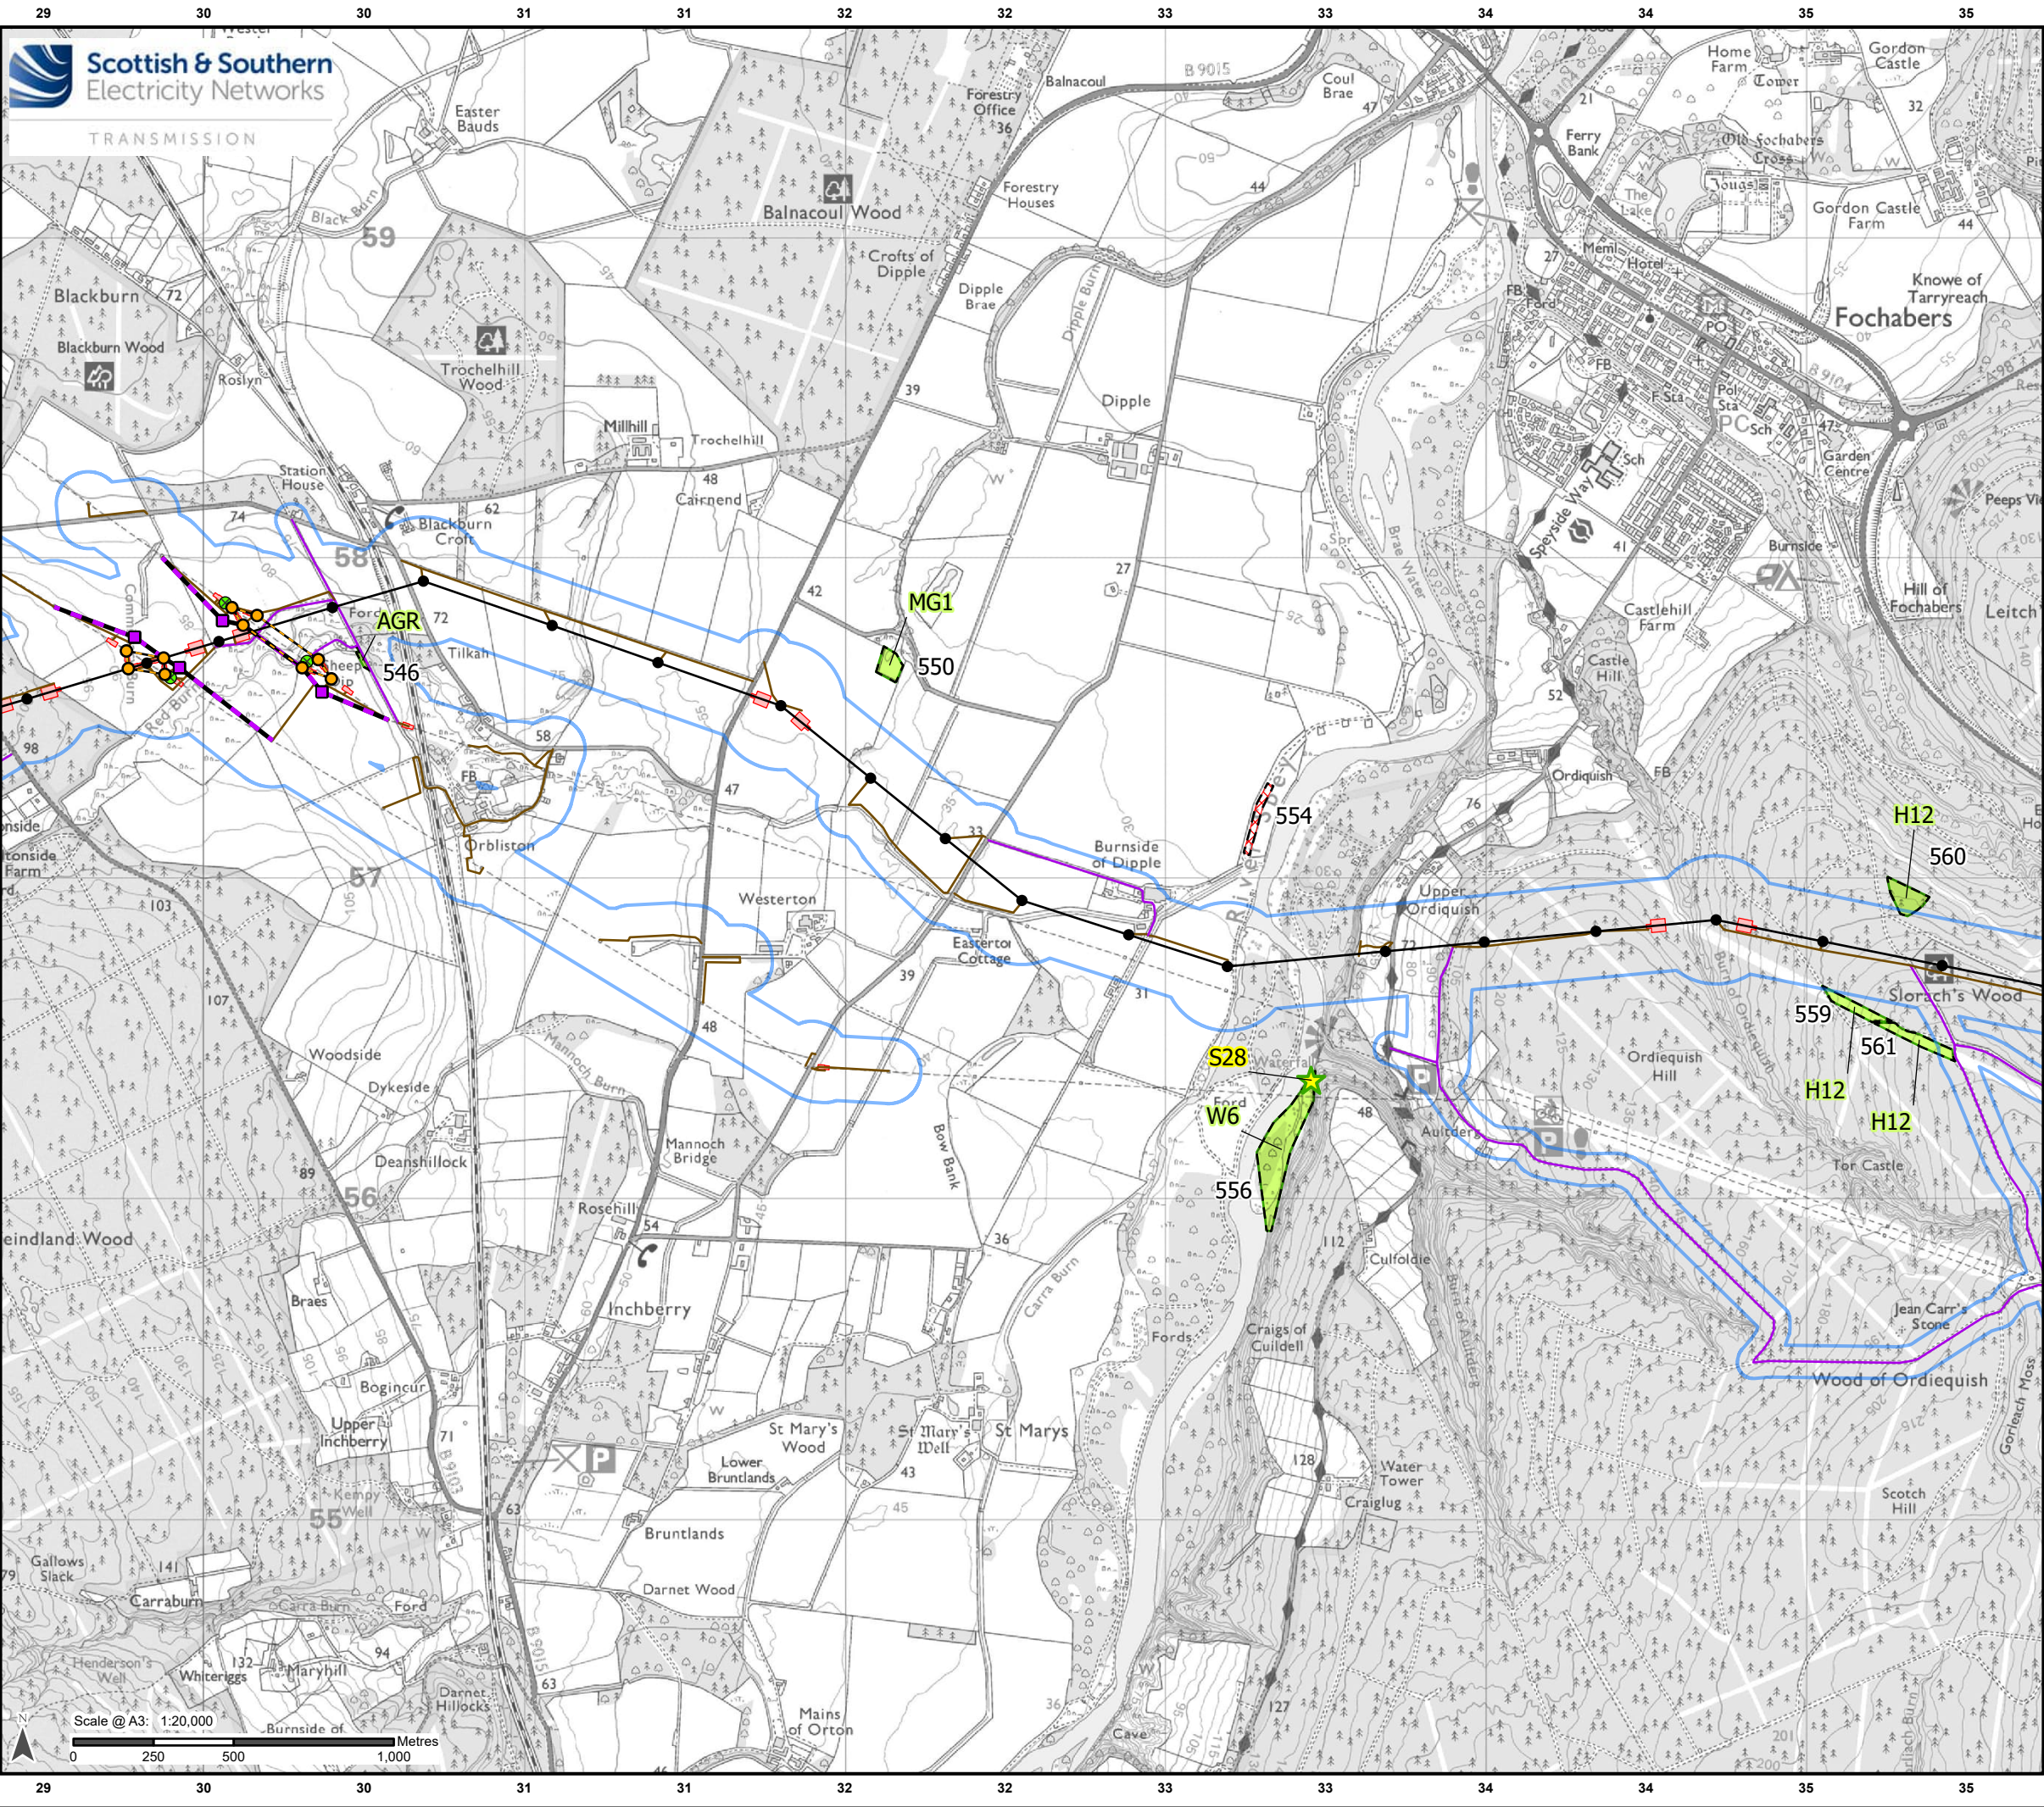

Legend

Limit of Deviation (LoD)

Development for which Section 37 Consent is Sought

Ancillary Development

National Vegetation Classification (NVC)

Proposed OHL Alignment - 400 kV

Temporary OHL Diversion

Proposed Alignment - Existing OHL Works (275 kV Realignment and Crossings)

Proposed Tower - 400 kV

Proposed Tower - Existing OHL Works (275 kV Realignment and Crossing)

Proposed Tower - Temporary

Tower to be Removed

Proposed Conductor Pulling Area (EPZ)

Existing Access Upgrade

Proposed New Access (Temporary/Permanent)

National Vegetation Classification Survey Area

National Vegetation Classification Community - Point

National Vegetation Classification Community - Polygon


Areas with No Access

Project: Beaulieu to Blackhilllock to New Deer to Peterhead 400 kV OHL Project


Title: Figure 10.7.8 - NVC Survey Results Page 11 of 16

Drawn by: MAL Date: 16/09/2025

Drawing: B2P-WSP-DA-70092380-179

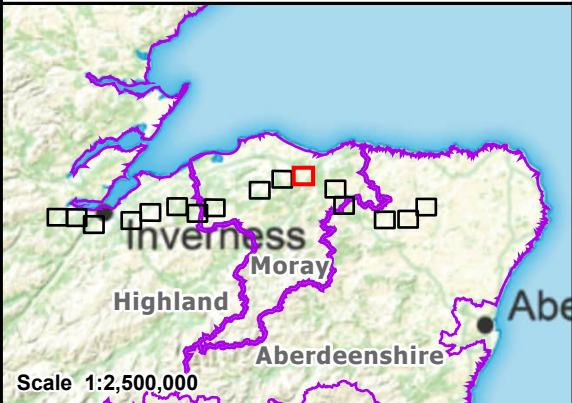

Reproduced by permission of Ordnance Survey. Crown copyright and database right 2025 all rights reserved. Ordnance Survey Licence number AC0000813445. Contains public sector information licensed under the Open Government Licence v3.0. SSEN Transmission take no responsibility for the release or accuracy of latest version Basemaps from Ordnance Survey

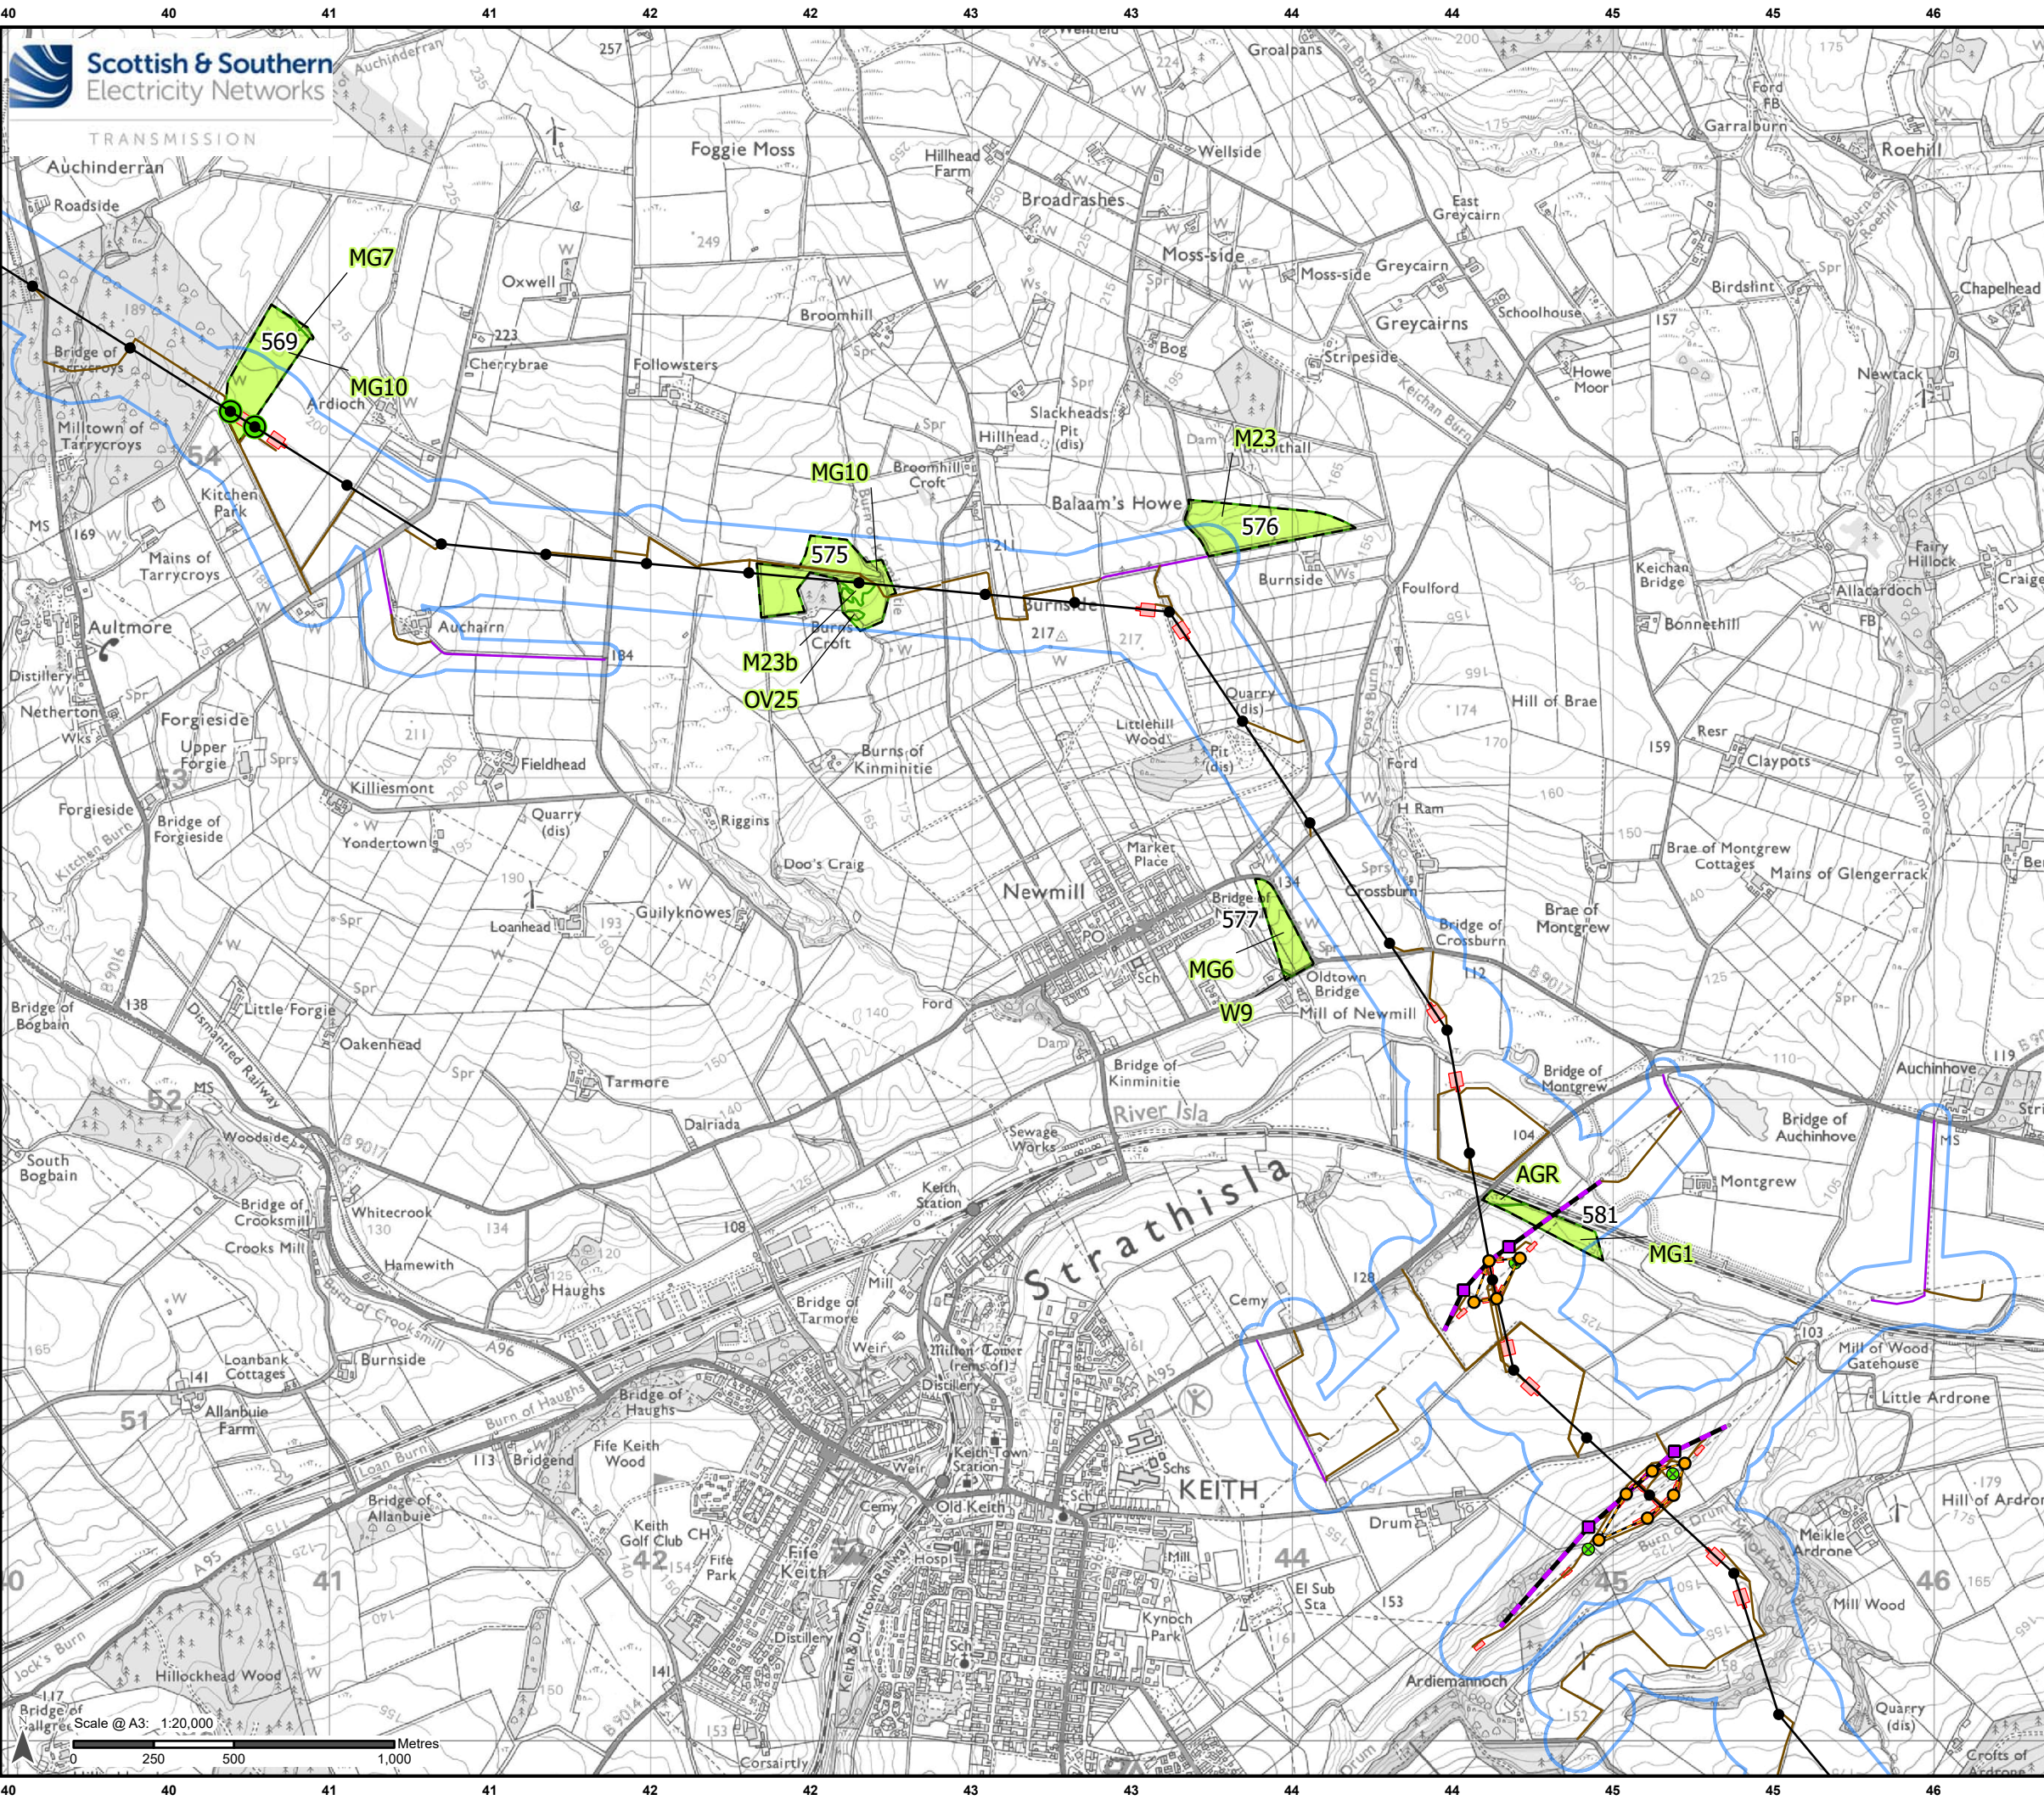


Legend

- Limit of Deviation (LoD)
- Development for which Section 37 Consent is Sought
 - Proposed OHL Alignment - 400 kV
 - Temporary OHL Diversion
 - Proposed Alignment - Existing OHL Works (275 kV Realignment and Crossings)
 - Proposed Tower - 400 kV
 - Proposed Tower - Existing OHL Works (275 kV Realignment and Crossing)
 - Proposed Tower - Temporary
 - Transposition Towers
- Ancillary Development
 - Tower to be Removed
 - Proposed Conductor Pulling Area (EPZ)
 - Existing Access Upgrade
 - Proposed New Access (Temporary/Permanent)
- National Vegetation Classification (NVC)
 - National Vegetation Classification Survey Area
 - National Vegetation Classification Community - Polygon

Scale 1:2,500,000

Reproduced by permission of Ordnance Survey. Crown copyright and database right 2025 all rights reserved. Ordnance Survey Licence number AC0000813445. Contains public sector information licensed under the Open Government Licence v3.0. SSSEN Transmission take no responsibility for the release or accuracy of latest version Basemaps from Ordnance Survey

Project:	Beauly to Blackhillock to New Deer to Peterhead 400 kV OHL Project		
Title:	Figure 10.7.8 - NVC Survey Results Page 12 of 16		
Drawn by:	MAL	Date:	16/09/2025
Drawing:	B2P-WSP-DA-70092380-179		

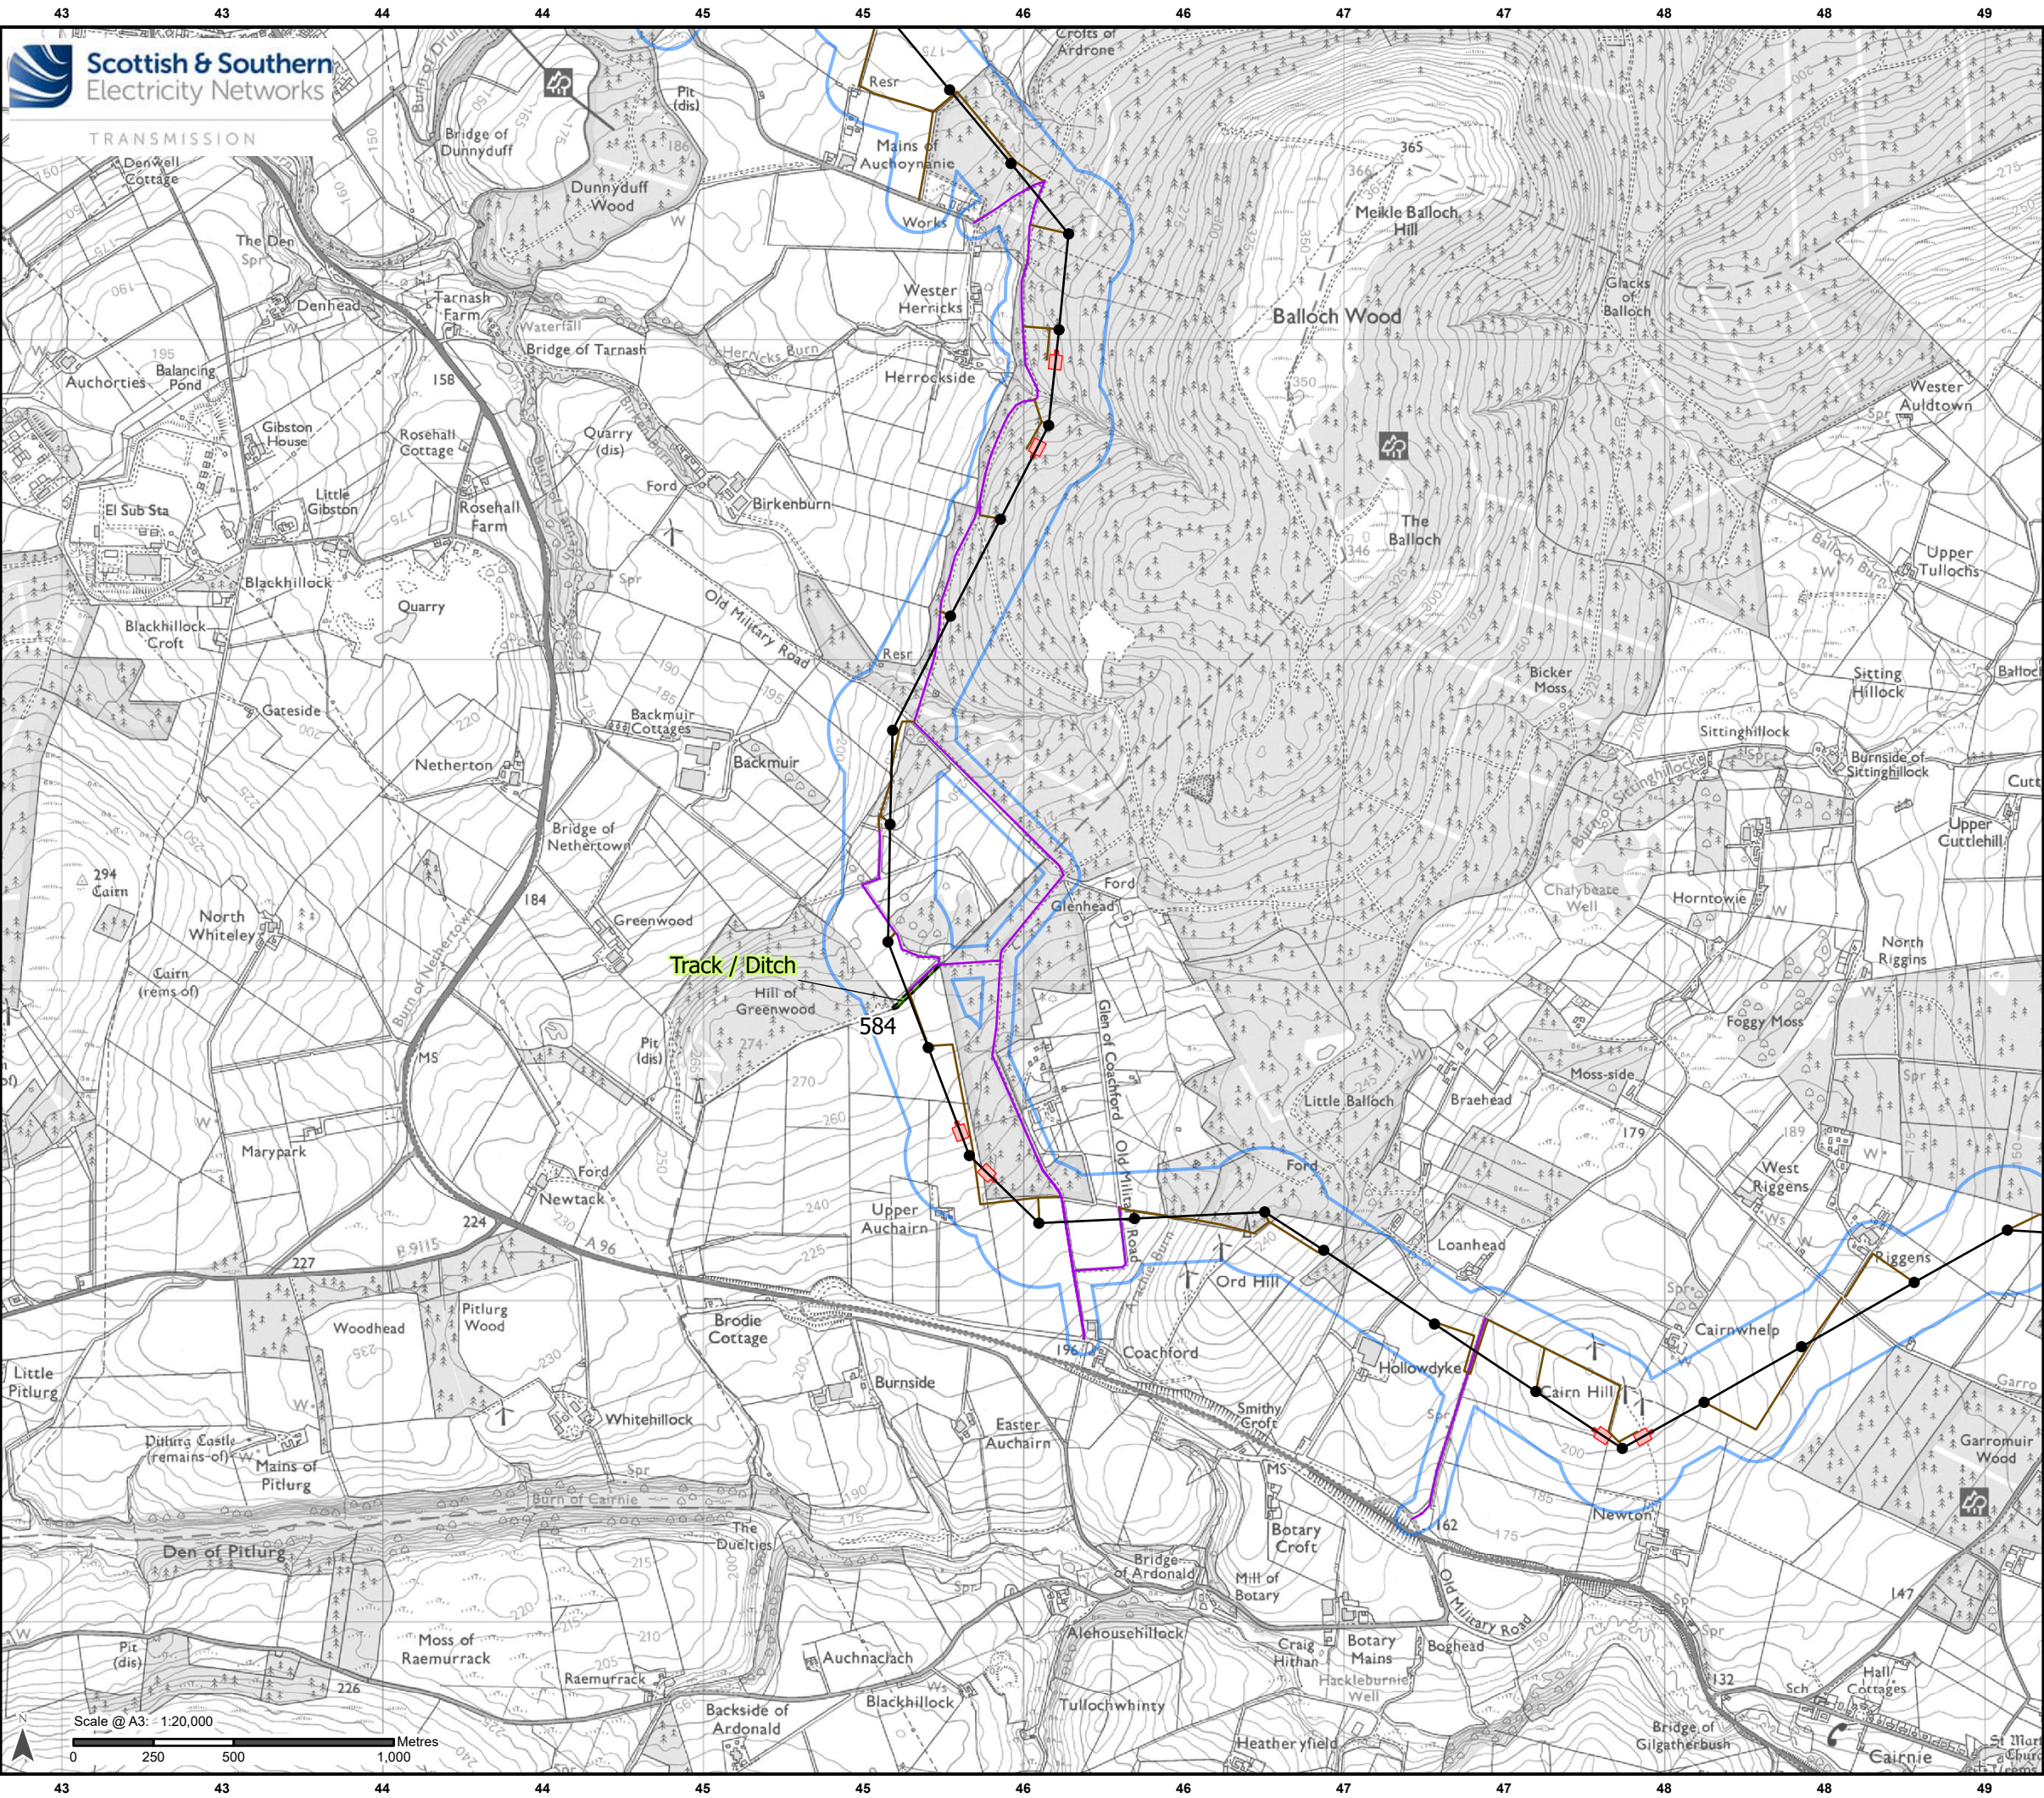

Legend

Limit of Deviation (LoD)

Development for which Section 37 Consent is Sought

Proposed OHL Alignment - 400 kV

Proposed Tower - 400 kV

Ancillary Development

Proposed Conductor Pulling Area (EPZ)


Existing Access Upgrade

Proposed New Access (Temporary/Permanent)

National Vegetation Classification (NVC)

National Vegetation Classification Survey Area

National Vegetation Classification Community - Polygon

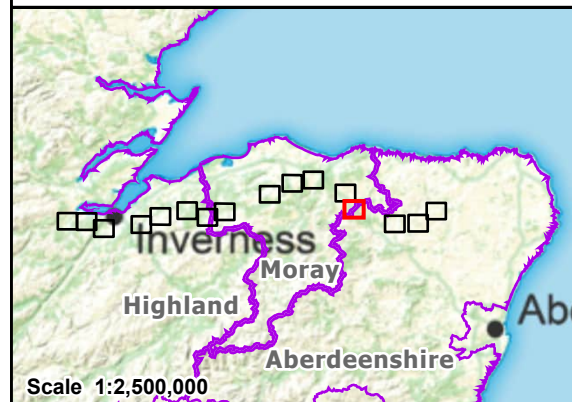

Reproduced by permission of Ordnance Survey. Crown copyright and database right 2025 all rights reserved. Ordnance Survey Licence number AC0000813445. Contains public sector information licensed under the Open Government Licence v3.0. SSSEN Transmission take no responsibility for the release or accuracy of latest version Basemaps from Ordnance Survey

Project: Beauly to Blackhillock to New Deer to Peterhead 400 kV OHL Project

Title: Figure 10.7.8 - NVC Survey Results Page 13 of 16

Drawn by: MAL

Date: 16/09/2025

Drawing: B2P-WSP-DA-70092380-179

