


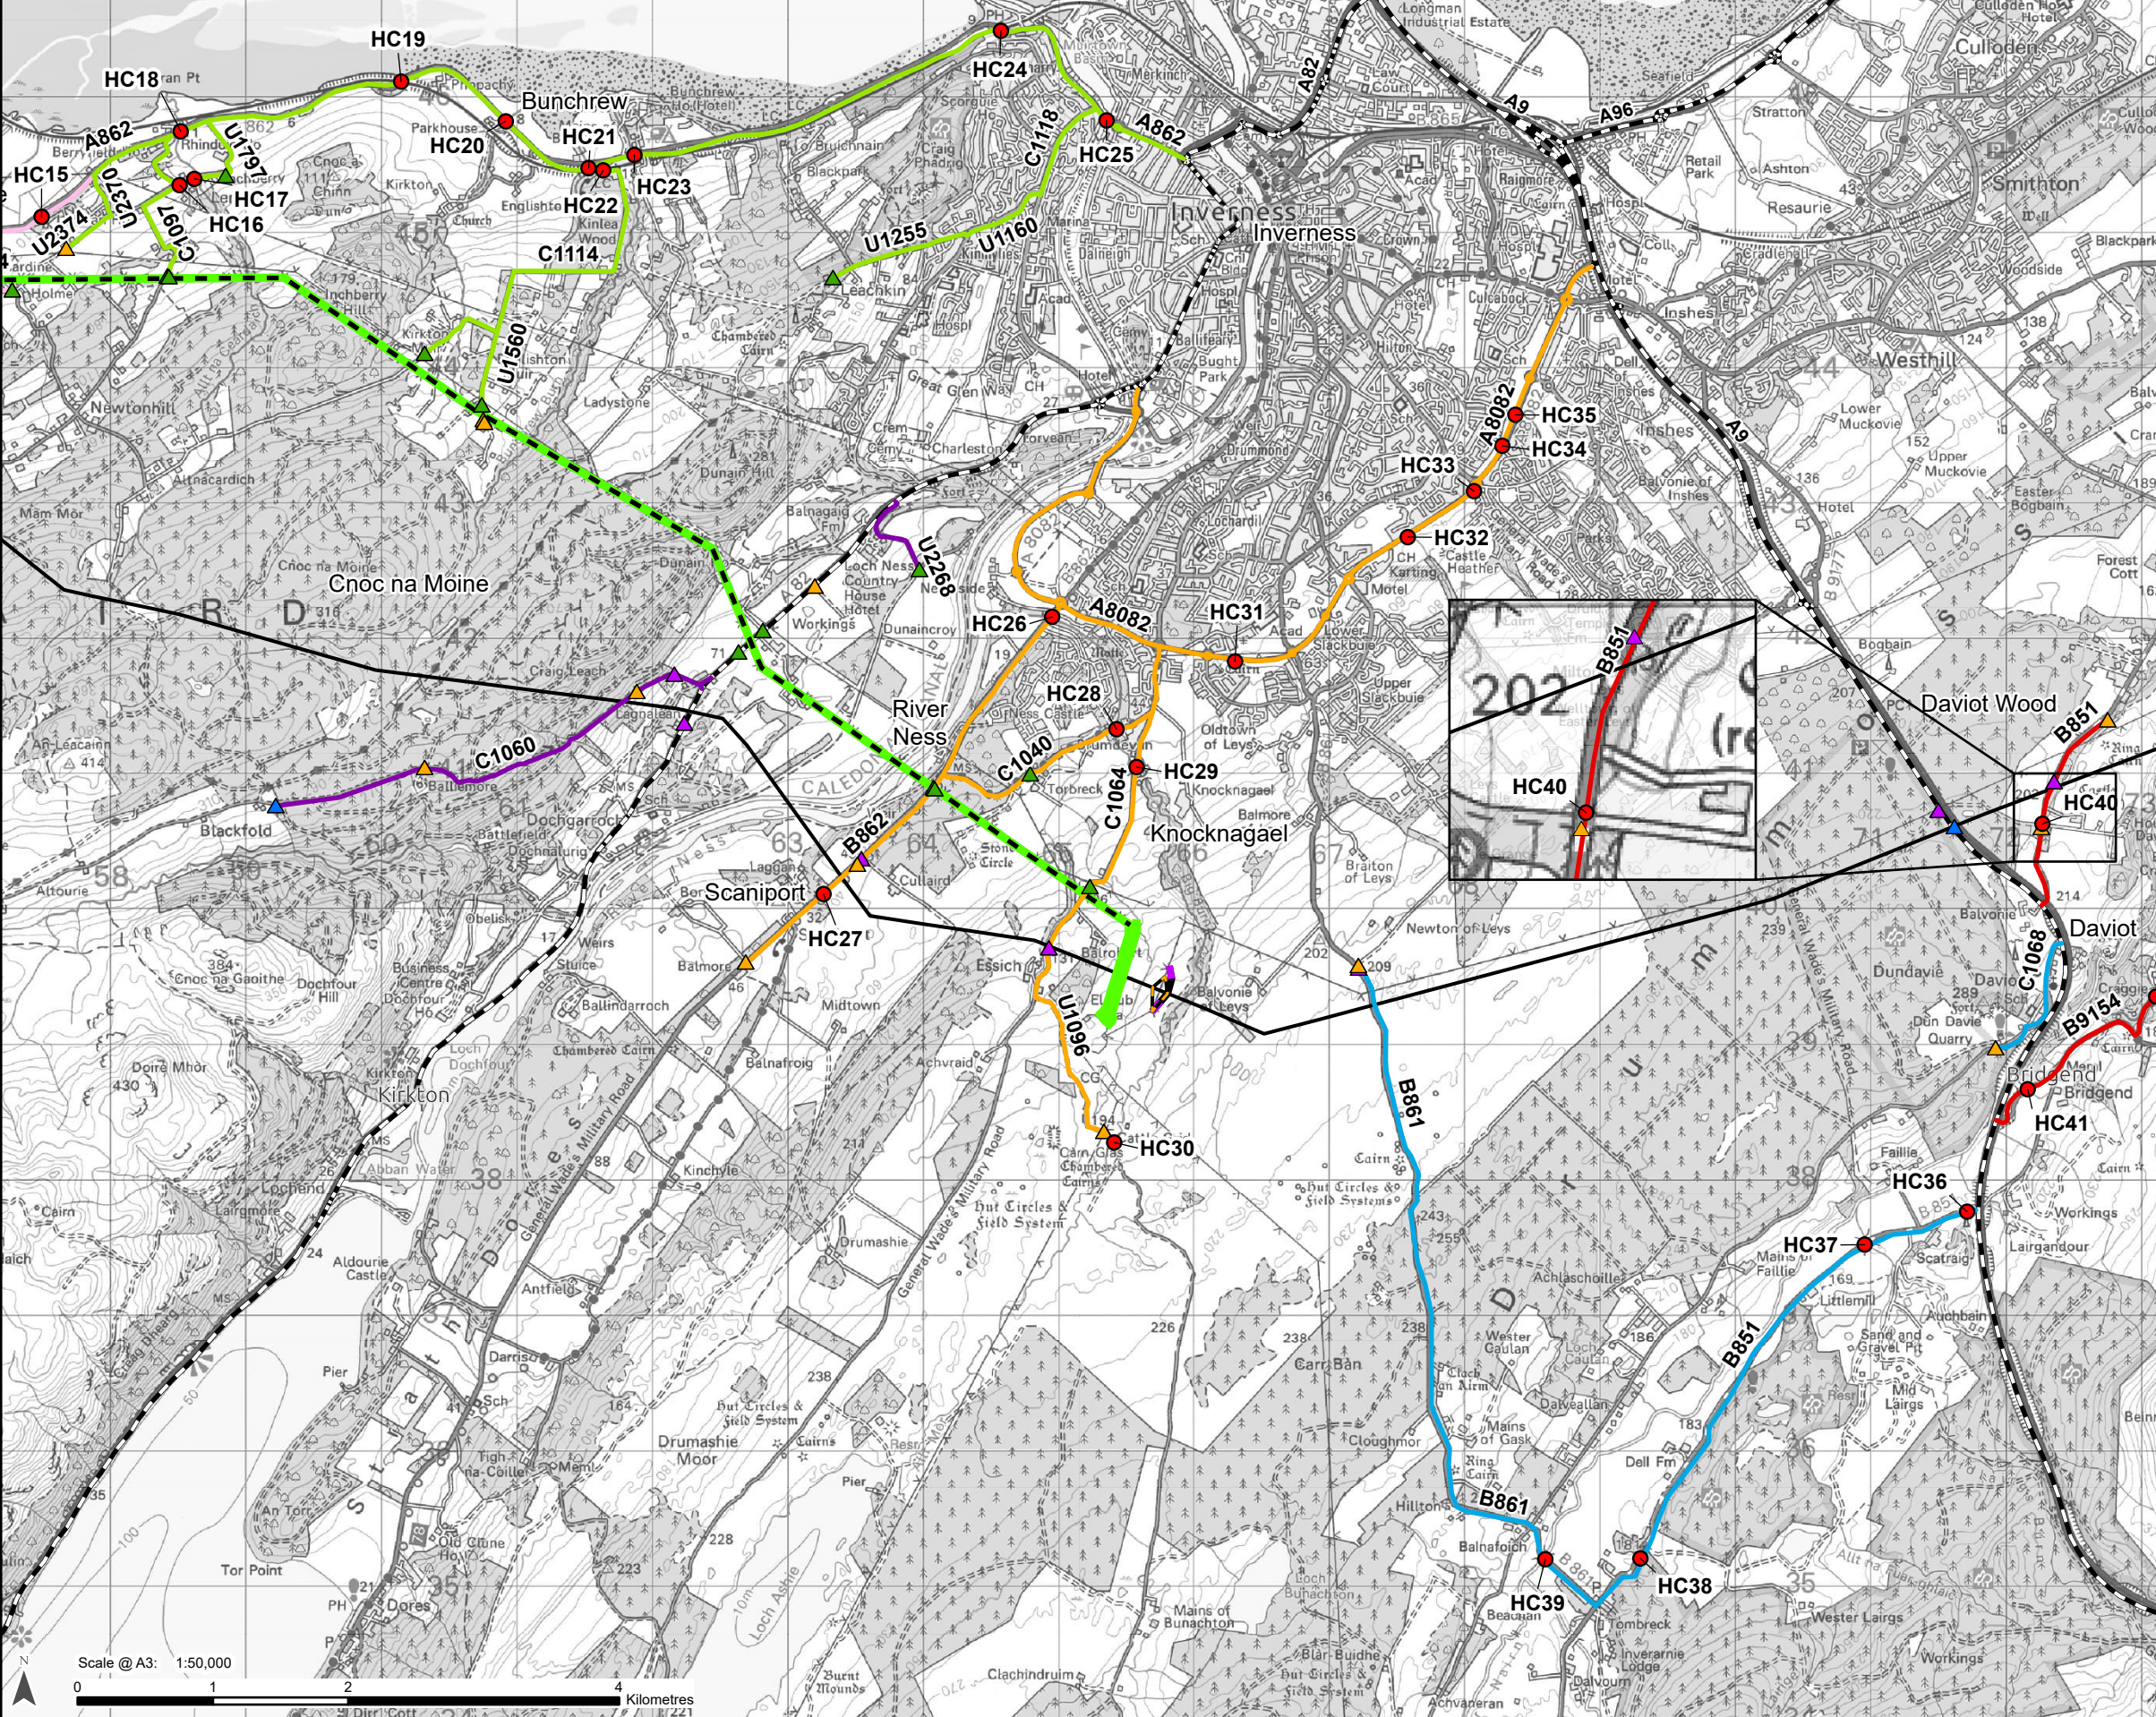

## Legend

### Development for which Section 37 Consent is Sought

- Proposed OHL Alignment - 400kV
- Temporary OHL Diversion
- Proposed Alignment - Existing OHL Works (275kV Realignment and Crossings)
- Cable to be Removed
- OHL to be Removed

### Ancillary Development

- Proposed Bellmouth - Access Only / ATV
- Proposed Bellmouth - Permanent
- Proposed Bellmouth - Temporary
- Proposed Bellmouth - Upgrade

### Road Network

- Trunk Road

### Traffic and Transport Study Area

- Section 2 - River Beauly to Cnoc na Moine
- Section 3 - Cnoc na Moine
- Section 4 - Cnoc na Moine to River Ness
- Section 5 - River Ness to Knocknagael
- Section 6 - Knocknagael to the Daviot Wood
- Section 7 - Daviot Wood to The Highland Main Line
- Structures




Reproduced by permission of Ordnance Survey, Crown copyright and database right 2024 all rights reserved. Ordnance Survey Licence number 0100022432.  
SSEN Transmission take no responsibility for the release or accuracy of latest version Basemaps from Ordnance Survey

Project: Beauly to Blackhillock to New Deer to Peterhead 400kV OHL Project

Title: Figure 13.5.10 - Highland Council: Review of Structures  
Page 2 of 4

Drawn by: SS Date: 23/09/2025

Drawing: 70092380-WSP-DA-TP5-0010-P02

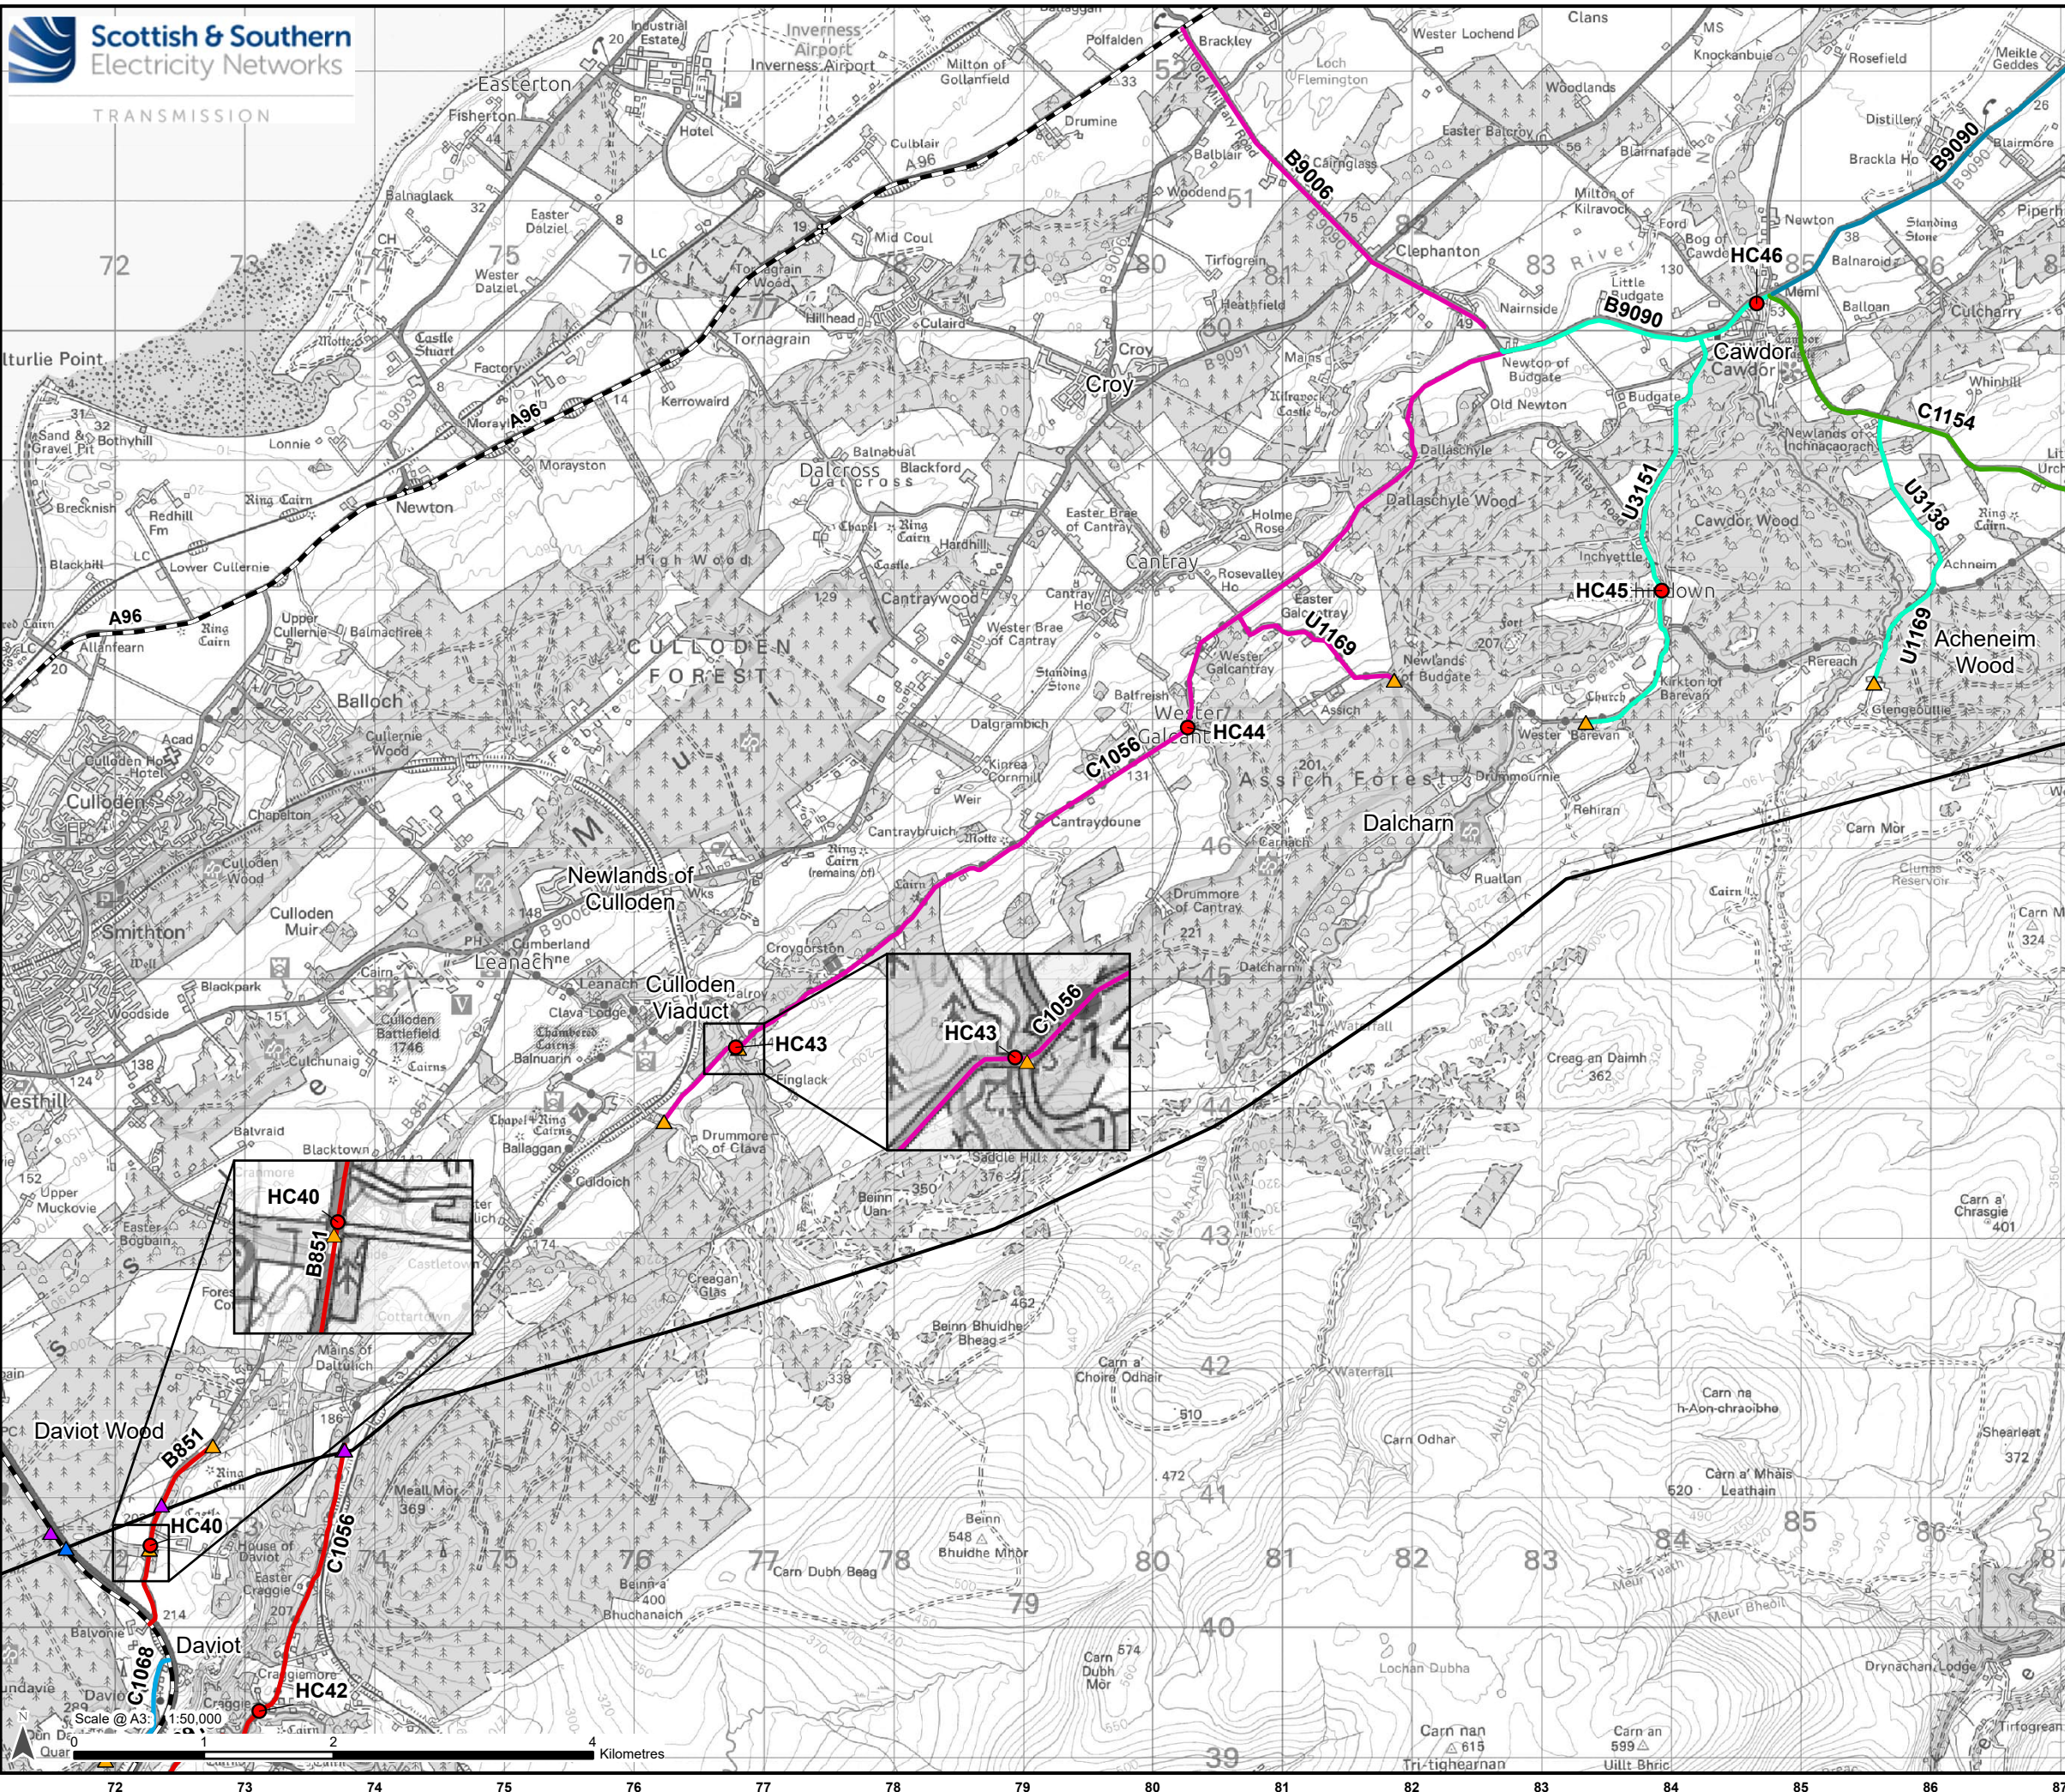

## Legend

Development for which Section 37 Consent is Sought

— Proposed OHL Alignment - 400kV

### Ancillary Development

▲ Proposed Bellmouth - Permanent

▲ Proposed Bellmouth - Temporary

▲ Proposed Bellmouth - Upgrade

### Road Network

— Trunk Road

### Traffic and Transport Study Area

— Section 6 - Knocknagael to the Daviot Wood

— Section 7 - Daviot Wood to The Highland Main Line


— Section 8 - The Highland Main Line to Dalcharr

— Section 9 - Dalcharr to Acheneim Wood

— Section 10 - Acheneim Wood to Muckle Burn

— Section 11 - Muckle Burn to Cairn Duhie

● Structures

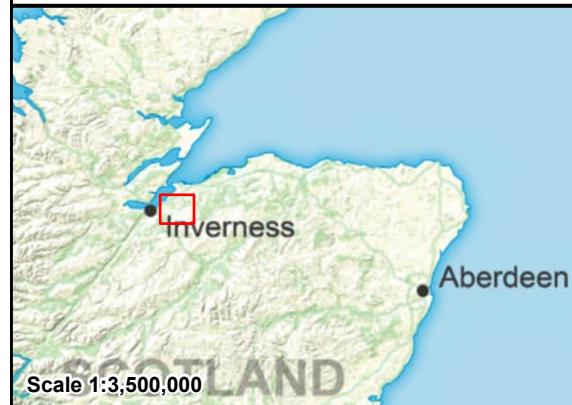

Reproduced by permission of Ordnance Survey, Crown copyright and database right 2024 all rights reserved. Ordnance Survey Licence number 0100022432.  
SSEN Transmission take no responsibility for the release or accuracy of latest version Basemaps from Ordnance Survey


Project: Beauly to Blackhillock to New Deer to Peterhead 400kV OHL Project

Title: Figure 13.5.10 - Highland Council: Review of Structures  
Page 3 of 4

Drawn by: SS

Date: 23/09/2025

Drawing: 70092380-WSP-DA-TP5-0010-P02

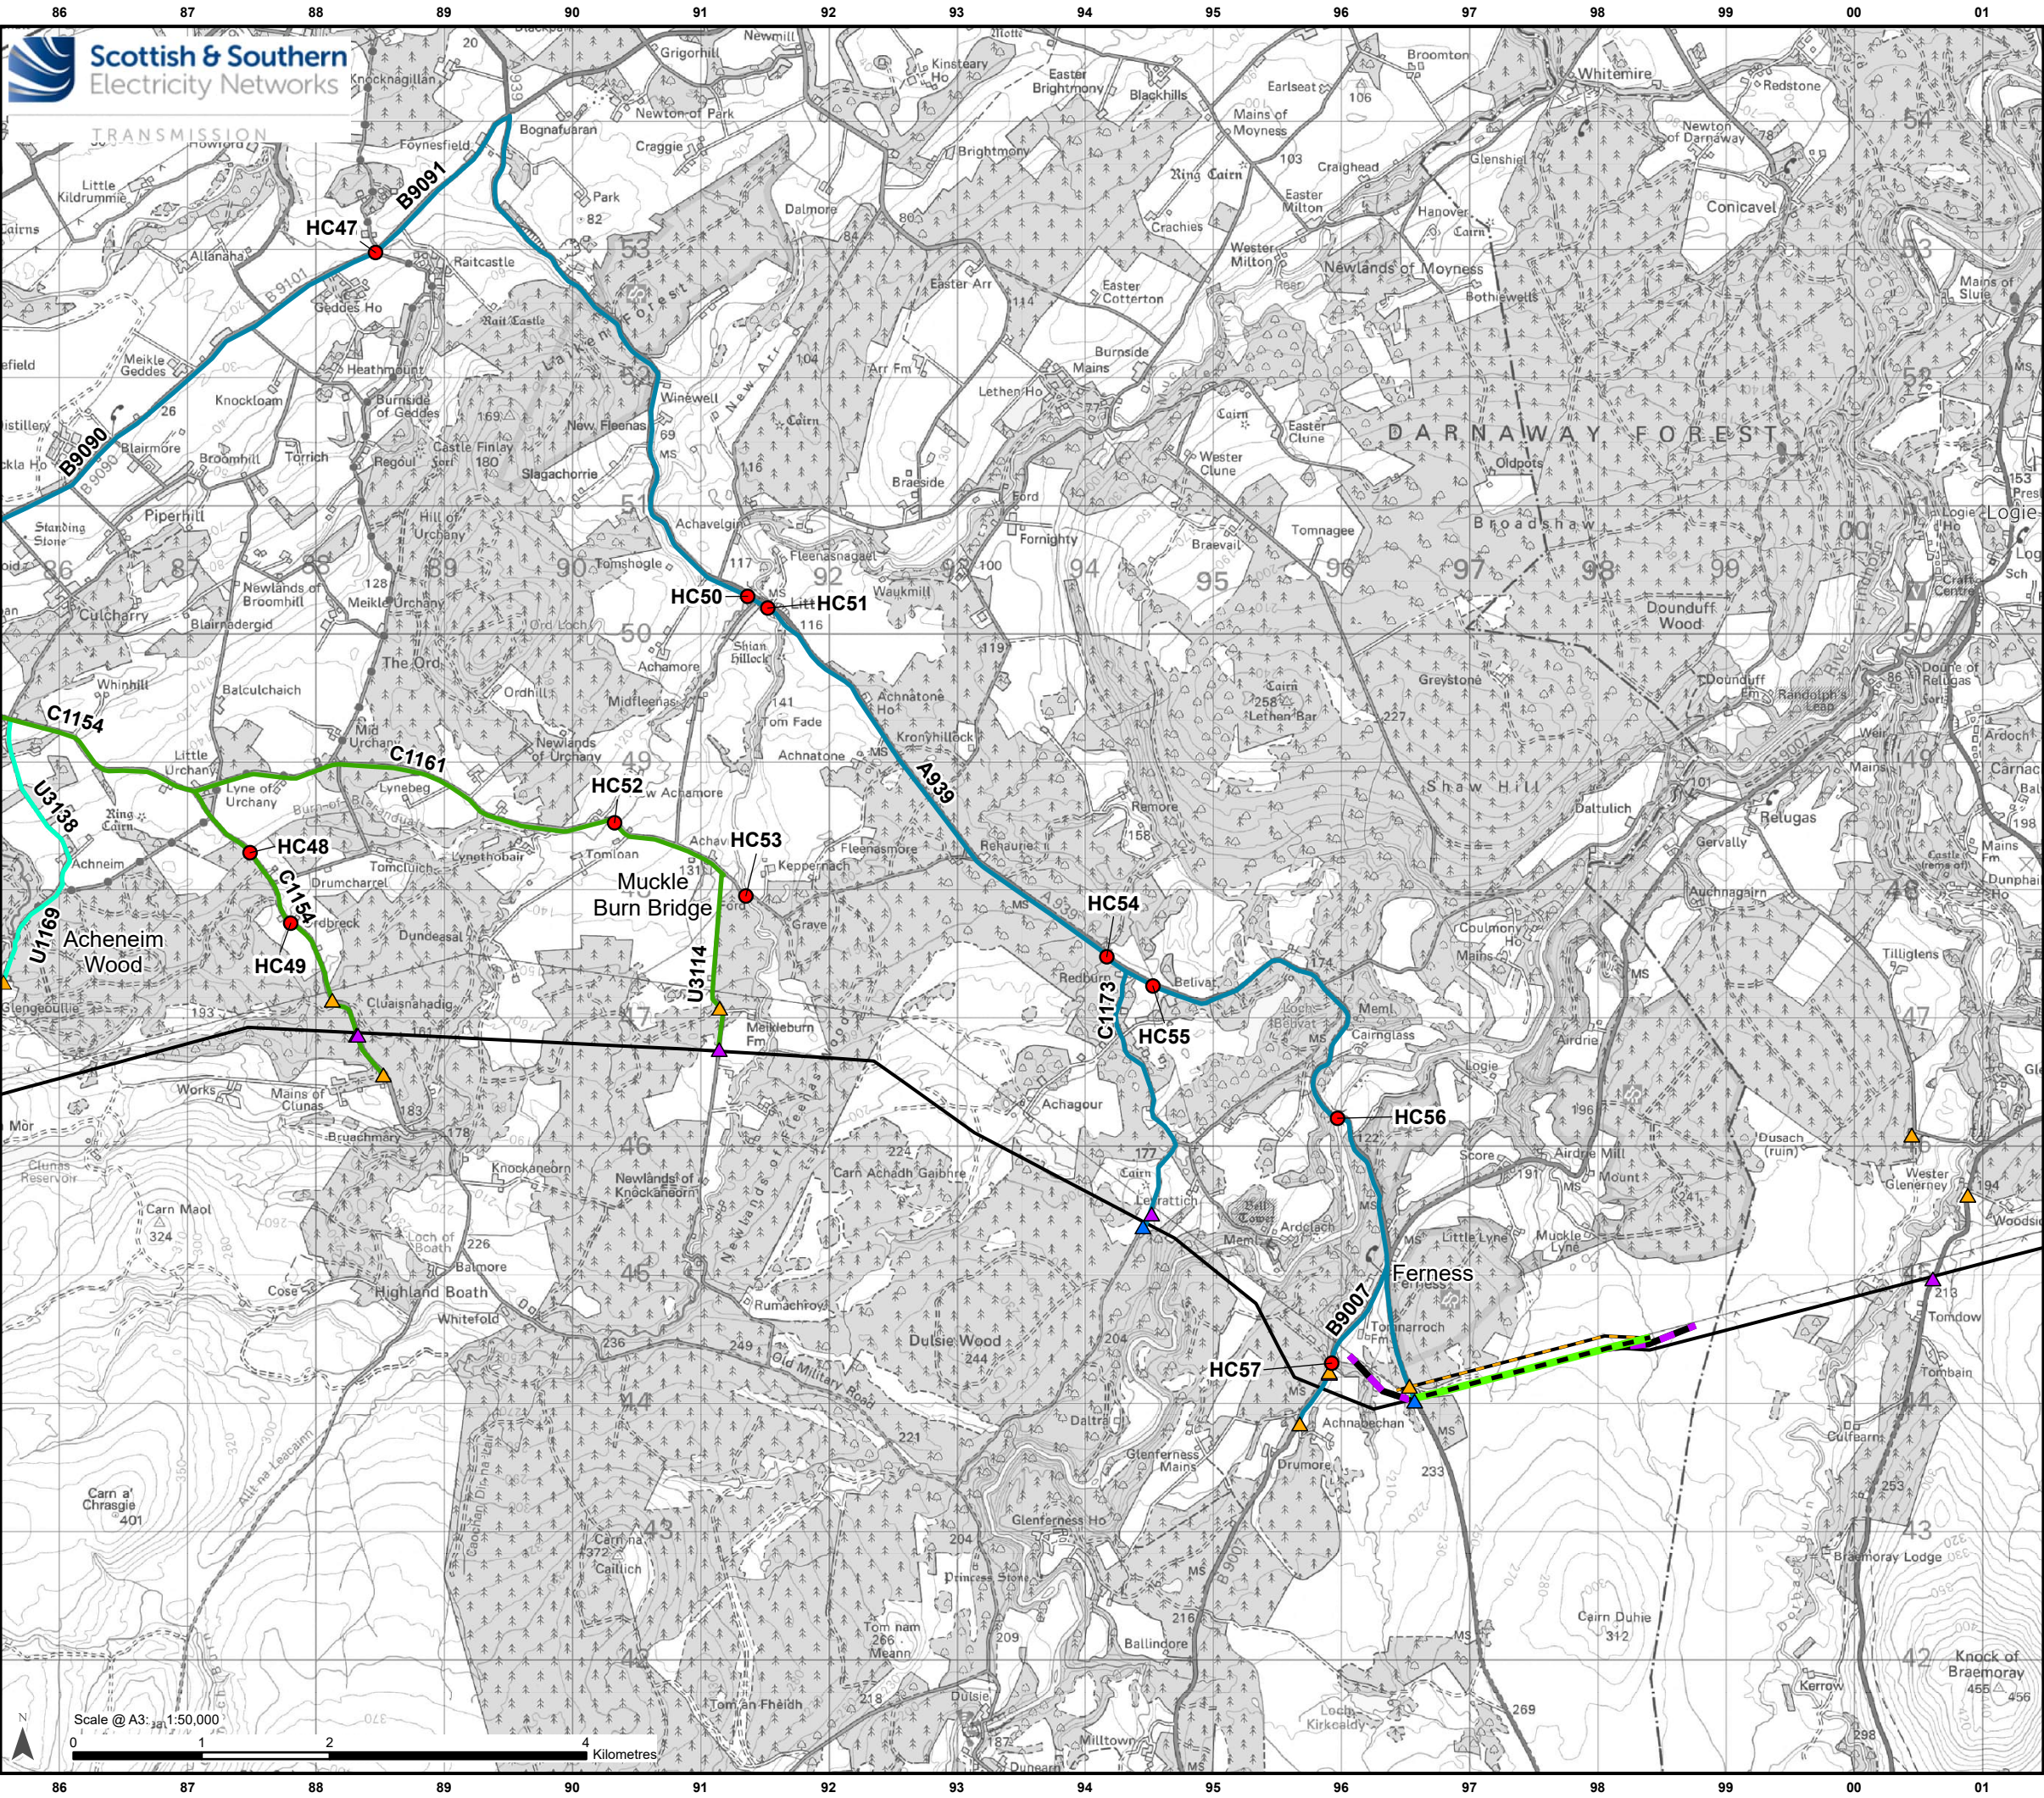

## Legend

### Development for which Section 37 Consent is Sought

- Proposed OHL Alignment - 400kV
- Temporary OHL Diversion
- Proposed Alignment - Existing OHL Works (275kV Realignment and Crossings)
- OHL to be Removed

### Ancillary Development

- Proposed Bellmouth - Permanent
- Proposed Bellmouth - Temporary
- Proposed Bellmouth - Upgrade

### Traffic and Transport Study Area

- Section 9 - Dalcharn to Acheneim Wood
- Section 10 - Acheneim Wood to Muckle Burn
- Section 11 - Muckle Burn to Cairn Duhie
- Structures



Reproduced by permission of Ordnance Survey, Crown copyright and database right 2024 all rights reserved. Ordnance Survey Licence number 0100022432.  
SSEN Transmission take no responsibility for the release or accuracy of latest version Basemaps from Ordnance Survey

Project: Beauly to Blackhillock to New Deer to Peterhead 400kV OHL Project


Title: Figure 13.5.10 - Highland Council: Review of Structures  
Page 4 of 4

Drawn by: SS Date: 23/09/2025

Drawing: 70092380-WSP-DA-TP5-0010-P02

## Moray Council - Review of Structures

| Map Reference | Road  | ESRN         | Name                                                  | Unique ID   | Easting | Northing | Owner / Stakeholder                                 | Category    | Class       | Structure                                |
|---------------|-------|--------------|-------------------------------------------------------|-------------|---------|----------|-----------------------------------------------------|-------------|-------------|------------------------------------------|
| MC1           | A940  | S-NJ019465-1 | Glenernie - 73t GVW                                   | A940/20     | 301911  | 846566   | Moray Council                                       | Road Bridge | Underbridge | No signed constraints                    |
| MC2           | A940  | S-NJ008453-1 | Woodside Culvert                                      | A940/30     | 300871  | 845392   | Moray Council                                       | Road Bridge | Underbridge | No signed constraints                    |
| MC3           | A940  | S-NJ008452-1 | Knockach                                              | A940/40     | 300819  | 845282   | Moray Council                                       | Road Bridge | Underbridge | No signed constraints                    |
| MC4           | C11E  | S-NJ008459-1 | ESS BRIDGE                                            | C11E/10     | 300898  | 845988   | Moray Council                                       | Road Bridge | Underbridge | No signed constraints                    |
| MC5           | U88E  | S-NJ026461-1 | BANTRACH BRIDGE                                       | U88E/20     | 302685  | 846122   | Moray Council                                       | Road Bridge | Underbridge | No signed constraints                    |
| MC6           | U88E  | S-NJ028454-1 | BRIDGE OF NEWTON                                      | U88E/30     | 302896  | 845485   | Moray Council                                       | Road Bridge | Underbridge | No signed constraints                    |
| MC7           | C12E  | S-NJ085544-1 | REED                                                  | C12E/30     | 308565  | 854453   | Moray Council                                       | Road Bridge | Underbridge | No signed constraints                    |
| MC8           | C12E  | S-NJ088538-1 | BLACKBURN BRIDGE                                      | C12E/20     | 308893  | 853822   | Moray Council                                       | Road Bridge | Underbridge | No signed constraints                    |
| MC9           | B9010 | S-NJ202620-1 | ANI2/B/19 Pluscarden Road                             | ANI2/B/19   | 320250  | 862086   | Network Rail                                        | Road Bridge | Underbridge | No signed constraints                    |
| MC10          | B9010 | S-NJ201619-1 | PALMERSCROSS                                          | B9010/20    | 320157  | 861966   | Moray Council                                       | Road Bridge | Underbridge | No signed constraints                    |
| MC11          | B9010 | S-NJ196616-1 | Pittendreich (Allarburn)                              | B9010/35    | 319653  | 861622   | Moray Council                                       | Road Bridge | Underbridge | No signed constraints                    |
| MC12          | B9010 | S-NJ193610-1 | Wester Pittendreich                                   | B9010/50    | 319345  | 861012   | Moray Council                                       | Road Bridge | Underbridge | No signed constraints                    |
| MC13          | B9010 | S-NJ167539-1 | Mains of Kellas                                       | B9010/70    | 316730  | 853988   | Moray Council                                       | Road Bridge | Underbridge | No signed constraints                    |
| MC14          | C12E  | S-NJ126529-2 | Doual Bridge                                          | C12E/10     | 312669  | 852964   | Moray Council                                       | Road Bridge | Underbridge | No signed constraints                    |
| MC15          | C13E  | S-NJ122520-1 | BRIDGE OF LOSSIE                                      | C13E/10     | 312287  | 852010   | Moray Council                                       | Road Bridge | Underbridge | No signed constraints                    |
| MC16          | C13E  | S-NJ139495-1 | Aultahuish                                            | C13E/20     | 313981  | 849526   | Moray Council                                       | Road Bridge | Underbridge | No signed constraints                    |
| MC17          | C13E  | S-NJ150487-1 | Yellowbog                                             | C13E/30     | 315016  | 848707   | Moray Council                                       | Road Bridge | Underbridge | No signed constraints                    |
| MC18          | A941  | S-NJ220621-1 | ANI2/B/21 New Elgin Road                              | ANI2/B/21   | 322038  | 862191   | Network Rail                                        | Road Bridge | Underbridge | No signed constraints                    |
| MC19          | A941  | S-NJ220620-1 | Ashgrove Culvert                                      | A941/320    | 322091  | 862101   | Moray Council                                       | Culvert     | Underbridge | No signed constraints                    |
| MC20          | A941  | S-NJ224602-1 | BIRKENHILL BRIDGE                                     | A941/310    | 322486  | 860221   | Moray Council                                       | Road Bridge | Underbridge | No signed constraints                    |
| MC21          | A941  | S-NJ228585-1 | Longmorn Bridge                                       | A941/300    | 322888  | 858582   | Moray Council                                       | Road Bridge | Underbridge | Signed Length<br>4.851 m                 |
| MC22          | B9103 | S-NJ259611-1 | COXTON RAILWAY 1                                      | ANI2294/034 | 325961  | 861195   | Moray Council / Network Rail LC & Rail<br>over Road | Rail Bridge | Overbridge  | Signed height: 3.9624 m / 13'            |
| MC23          | U129E | S-NJ276585-1 | Blackhills culvert                                    | U129E/20    | 327648  | 858572   | Moray Council                                       | Culvert     | Underbridge | No signed constraints                    |
| MC24          | U129E | S-NJ277570-1 | Greenside                                             | U129E/10    | 327714  | 857088   | Moray Council                                       | Road Bridge | Underbridge | No signed constraints                    |
| MC25          | B9103 | S-NJ280592-1 | Loch na bo                                            | B9103/50    | 328019  | 859252   | Moray Council                                       | Road Bridge | Underbridge | No signed constraints                    |
| MC26          | B9103 | S-NJ289581-1 | Clatteringbrig                                        | B9103/60    | 328915  | 858105   | Moray Council                                       | Road Bridge | Underbridge | No signed constraints                    |
| MC27          | U20E  | S-NJ305580-1 | ANI2/B/42 OFF U20E FROM B9103 AT<br>CLATTERNBIRIGGS T | ANI2/B/42   | 330527  | 858038   | Network Rail                                        | Road Bridge | Underbridge | No signed constraints                    |
| MC28          | B9015 | S-NJ315572-1 | Orbliston                                             | B9015/70    | 331591  | 857227   | Moray Council                                       | Road Bridge | Underbridge | No signed constraints                    |
| MC29          | U19E  | S-NJ323569-1 | Westerton                                             | U19E/20     | 332322  | 856935   | Moray Council                                       | Road Bridge | Underbridge | No signed constraints                    |
| MC30          | B9016 | S-NJ401542-1 | Tarrycroy                                             | B9016/20    | 340119  | 854205   | Moray Council                                       | Road Bridge | Underbridge | No signed constraints                    |
| MC31          | B9016 | S-NJ404528-1 | Forgieside                                            | B9016/10    | 340450  | 852897   | Moray Council                                       | Road Bridge | Underbridge | No signed constraints                    |
| MC32          | B9017 | S-NJ444524-1 | Crossburn                                             | B9017/30    | 344435  | 852459   | Moray Council                                       | Road Bridge | Underbridge | No signed constraints                    |
| MC33          | A95   | S-NJ446517-1 | ANI1/B/184 Banff Road (east of Keith)                 | ANI1/B/184  | 344626  | 851724   | Network Rail                                        | Road Bridge | Underbridge | No signed constraints                    |
| MC34          | A95   | S-NJ449519-1 | Montgrew 1                                            | A95/90      | 344917  | 851979   | Moray Council                                       | Road Bridge | Underbridge | No signed constraints                    |
| MC35          | A95   | S-NJ458519-1 | Bridge of Auchinhove                                  | A95/80      | 345804  | 851986   | Moray Council                                       | Road Bridge | Underbridge | No signed constraints                    |
| MC36          | U35H  | S-NJ455512-1 | Drum Bridge                                           | U35H/10     | 345577  | 851233   | Moray Council                                       | Road Bridge | Underbridge | Signed weight constraint -<br>26,000kgs  |
| MC37          | U44H  | S-NJ441496-1 | Bridge of Dunnyduff                                   | U44H/10     | 344152  | 849626   | Moray Council                                       | Road Bridge | Underbridge | Signed constraint - No abnormal<br>loads |

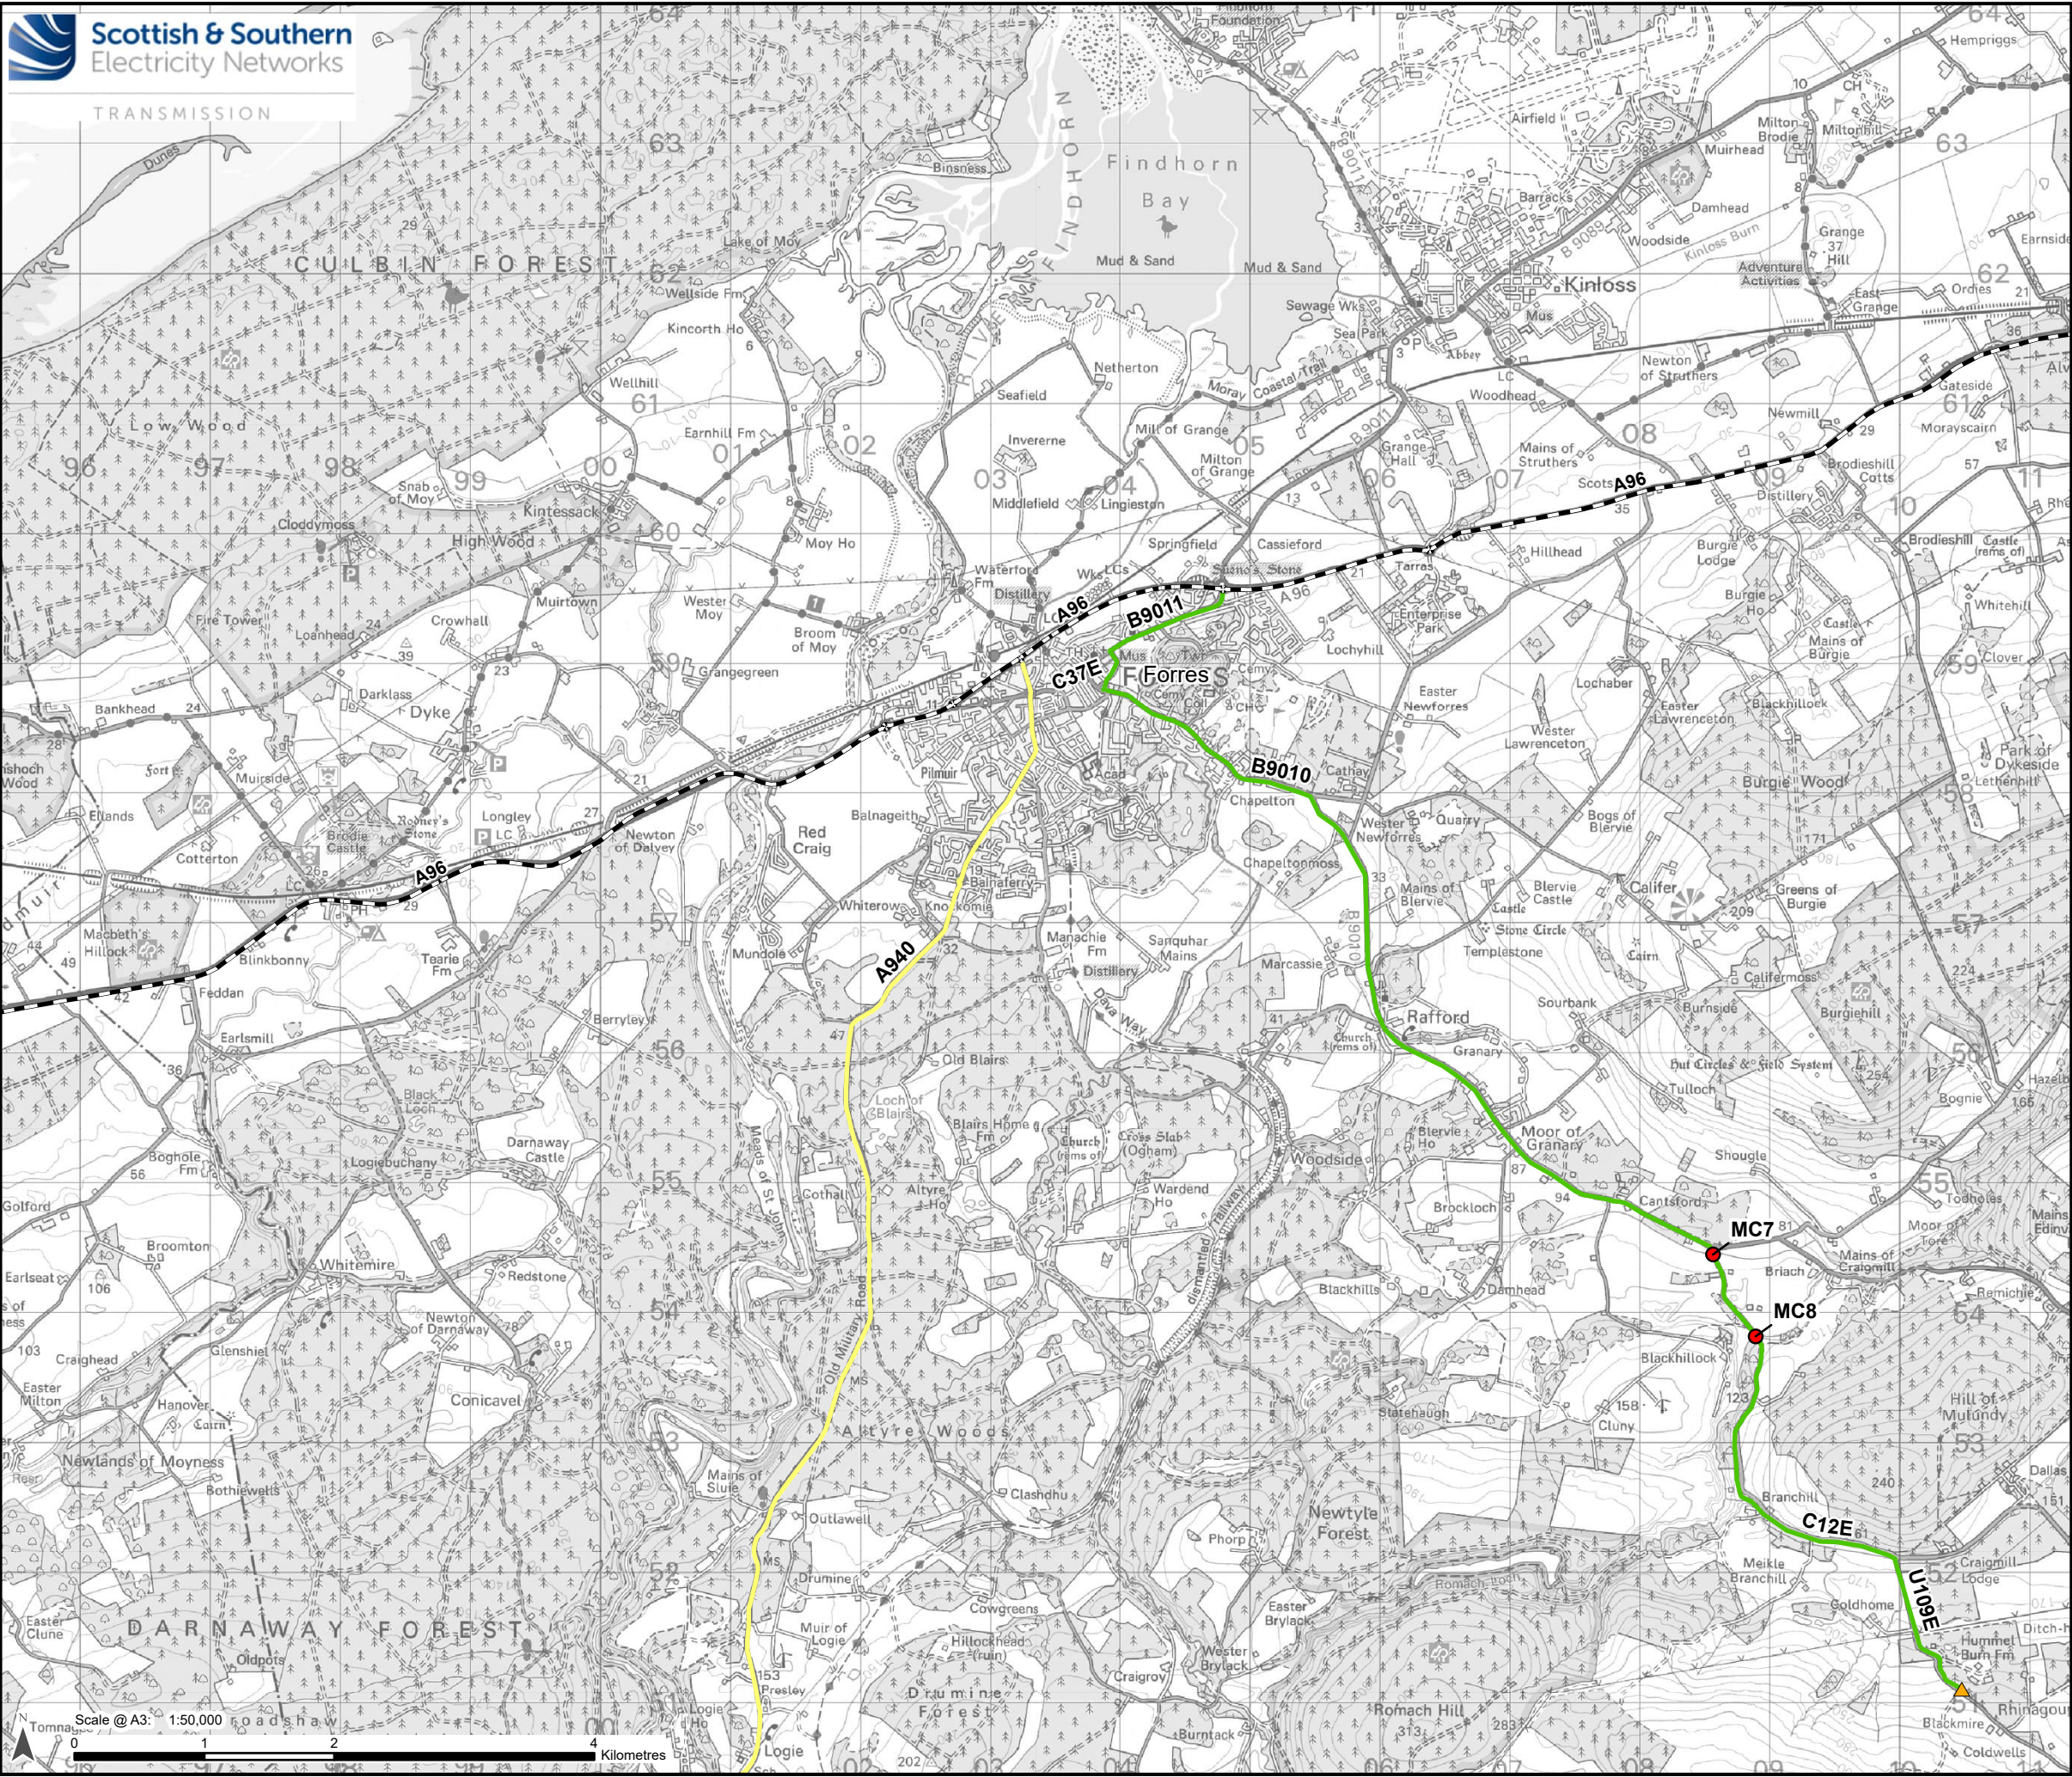

## Legend

### Ancillary Development

- Proposed Bellmouth - Upgrade

### Road Network

- Trunk Road

### Traffic and Transport Study Area

- Section 12 - Cairn Duhie to Johnstrie
- Section 13 - Johnstrie to Moss of Bednawinny
- Structures




Reproduced by permission of Ordnance Survey, Crown copyright and database right 2024 all rights reserved. Ordnance Survey Licence number 0100022432.  
SSSEN Transmission take no responsibility for the release or accuracy of latest version Basemaps from Ordnance Survey

Project: Beauly to Blackhillock to New Deer to Peterhead 400kV OHL Project

Title: Figure 13.5.11- Moray Council: Review of Structures  
Page 1 of 6

Drawn by: SV Date: 22/09/2025

Drawing: 70092380-WSP-DA-TP5-0011-P02

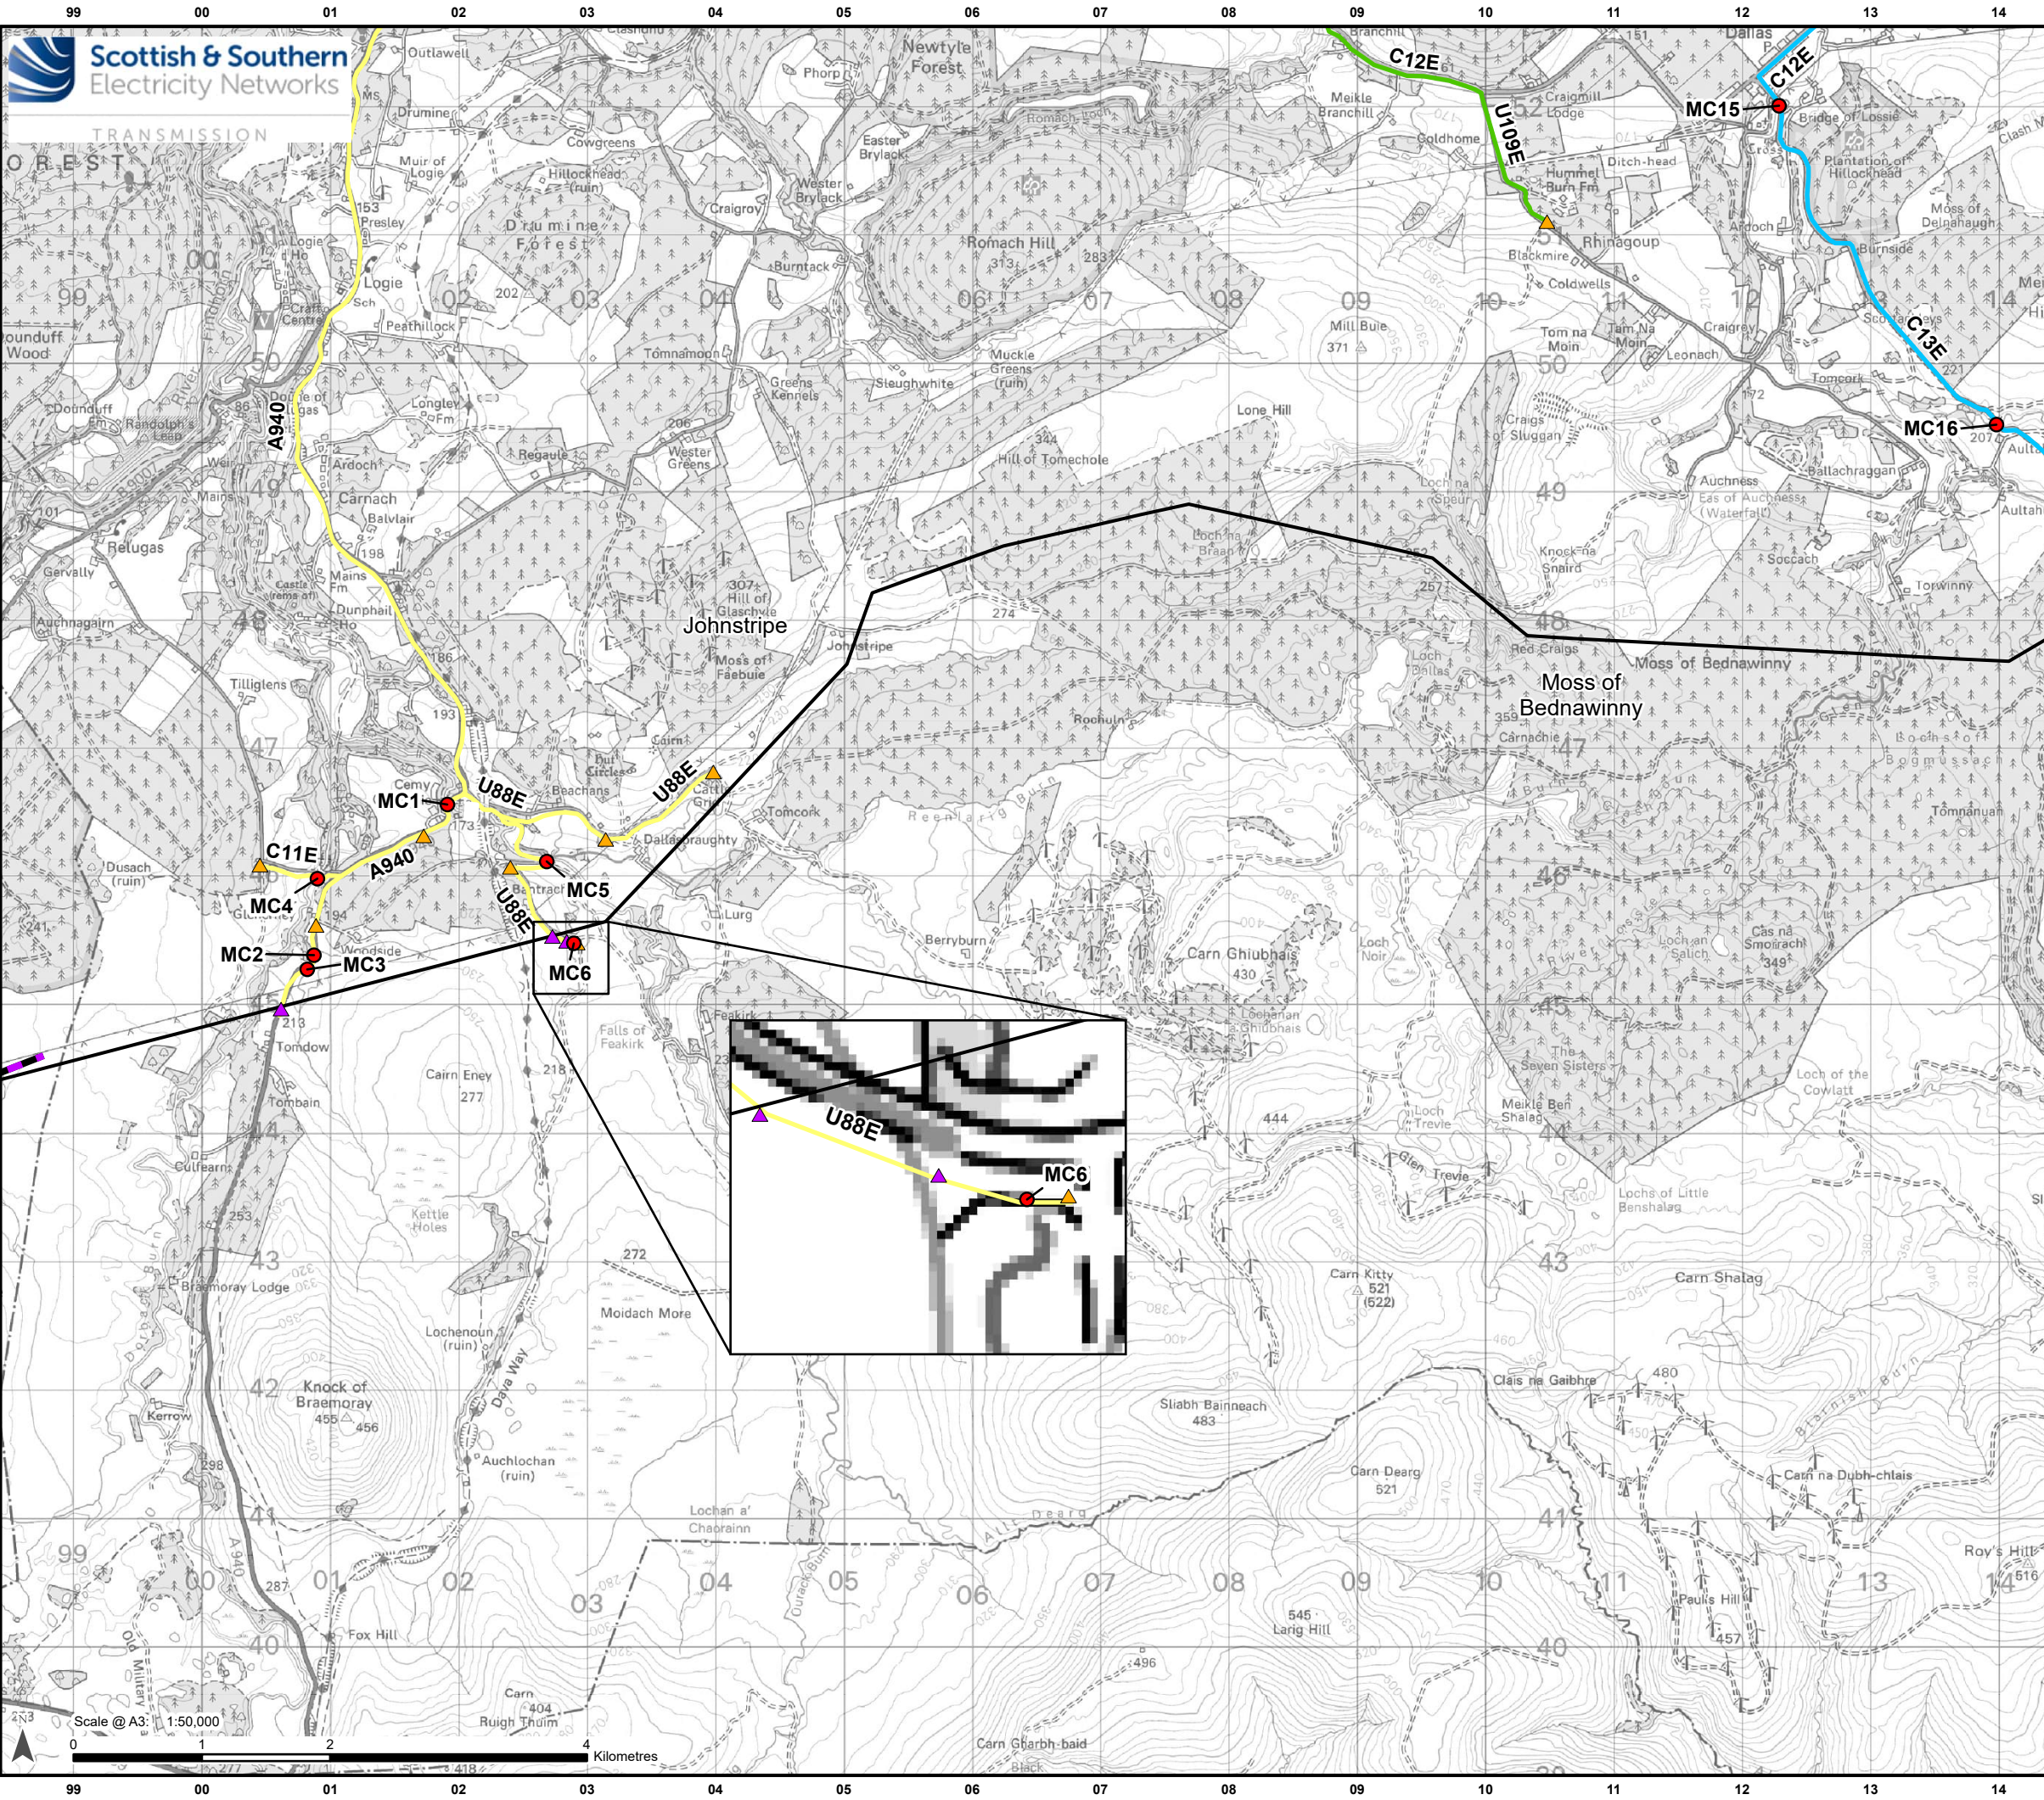

### Legend

**Development for which Section 37 Consent is Sought**

- Proposed OHL Alignment - 400kV
- Temporary OHL Diversion

**Ancillary Development**

- Proposed Bellmouth - Temporary
- Proposed Bellmouth - Upgrade

**Traffic and Transport Study Area**

- Section 12 - Cairn Duhie to Johnstrie
- Section 13 - Johnstrie to Moss of Bednawinny
- Section 14 - Moss of Bednawinny to Glenlatterach Reservoir
- Structures

Scale 1:3,500,000

Reproduced by permission of Ordnance Survey, Crown copyright and database right 2024 all rights reserved. Ordnance Survey Licence number 0100022432.  
SSEN Transmission take no responsibility for the release or accuracy of latest version Basemaps from Ordnance Survey

**Project:** Beauly to Blackhillock to New Deer to Peterhead 400kV OHL Project

**Title:** Figure 13.5.11- Moray Council: Review of Structures  
Page 2 of 6

**Drawn by:** SV **Date:** 22/09/2025

**Drawing:** 70092380-WSP-DA-TP5-0011-P02

