


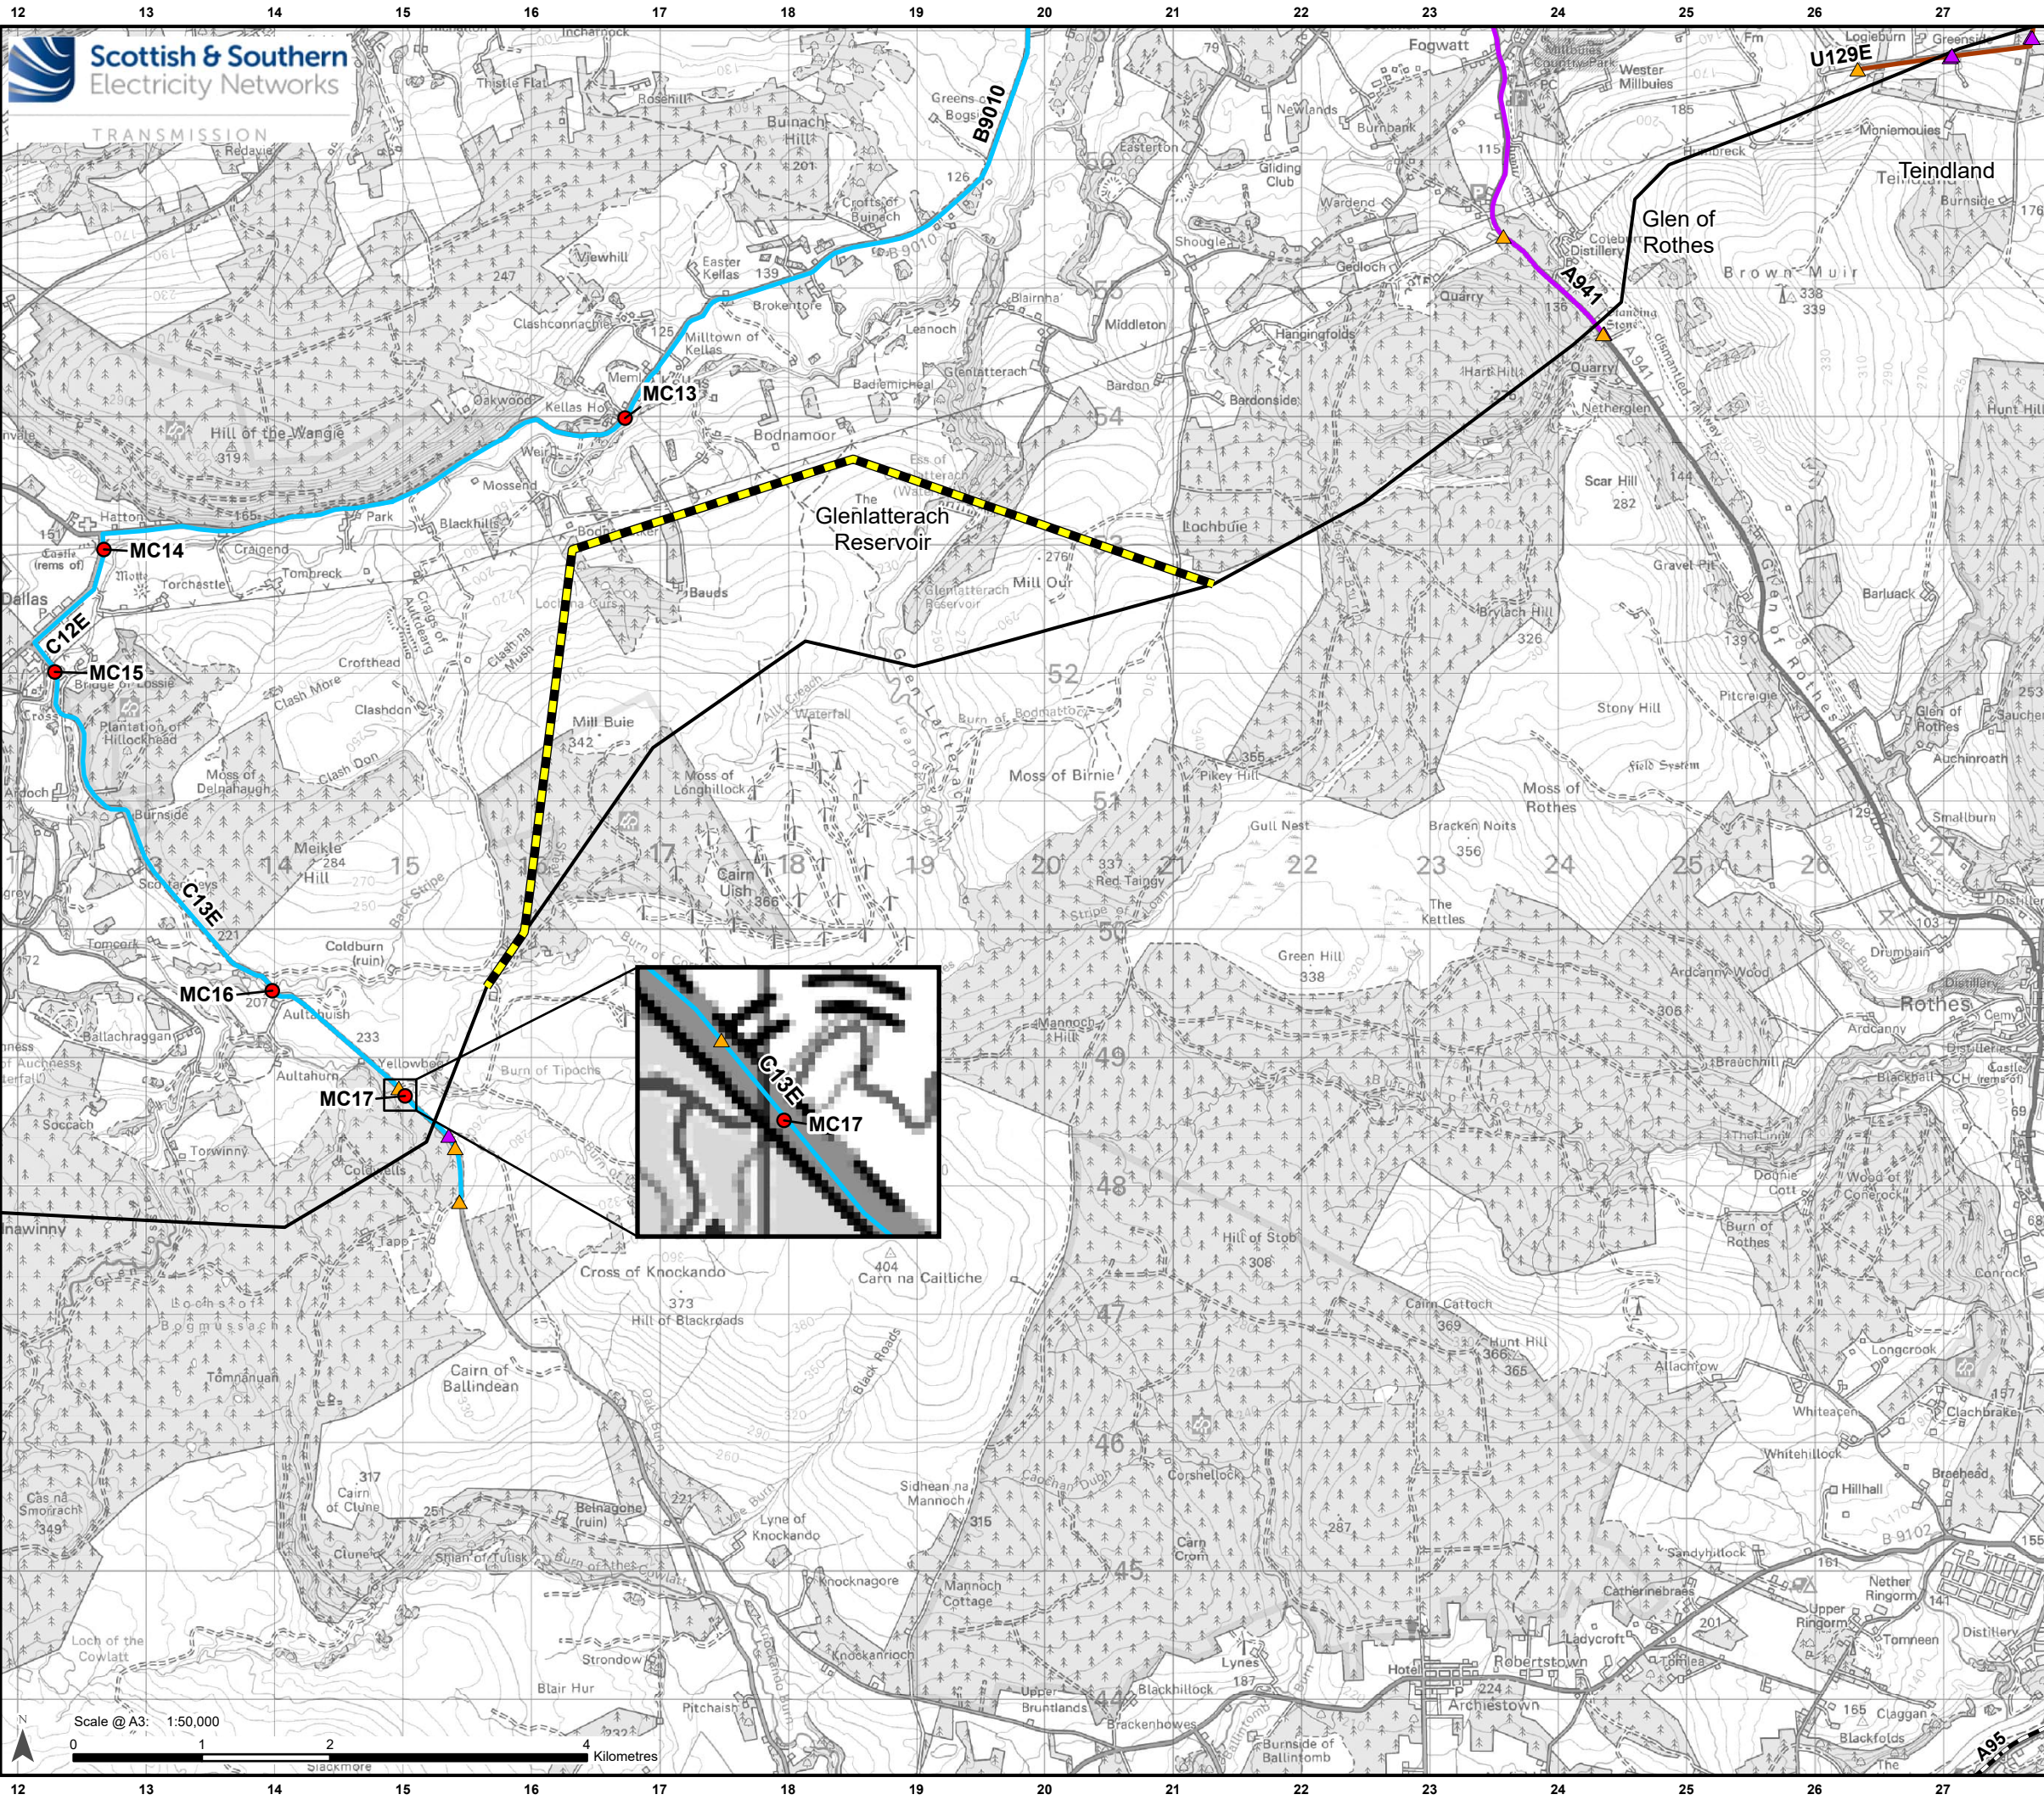

Legend

Development for which Section 37 Consent is Sought

- Proposed OHL Alignment - 400kV
- Kellas Alternative Alignment

Ancillary Development

- Proposed Bellmouth - Temporary
- Proposed Bellmouth - Upgrade

Road Network

- Trunk Road

Traffic and Transport Study Area

- Section 14 - Moss of Bednawinny to Glenlatterach Reservoir
- Section 15 - Glenlatterach Reservoir to Glen of Rothies
- Section 16 - Glen of Rothies to Teindland
- Structures

Scale 1:3,500,000


Reproduced by permission of Ordnance Survey, Crown copyright and database right 2024 all rights reserved. Ordnance Survey Licence number 0100022432.
SSEN Transmission take no responsibility for the release or accuracy of latest version Basemaps from Ordnance Survey

Project: Beauly to Blackhillock to New Deer to Peterhead 400kV OHL Project

Title: Figure 13.5.11- Moray Council: Review of Structures
Page 4 of 6

Drawn by: SV **Date:** 22/09/2025

Drawing: 70092380-WSP-DA-TP5-0011-P02

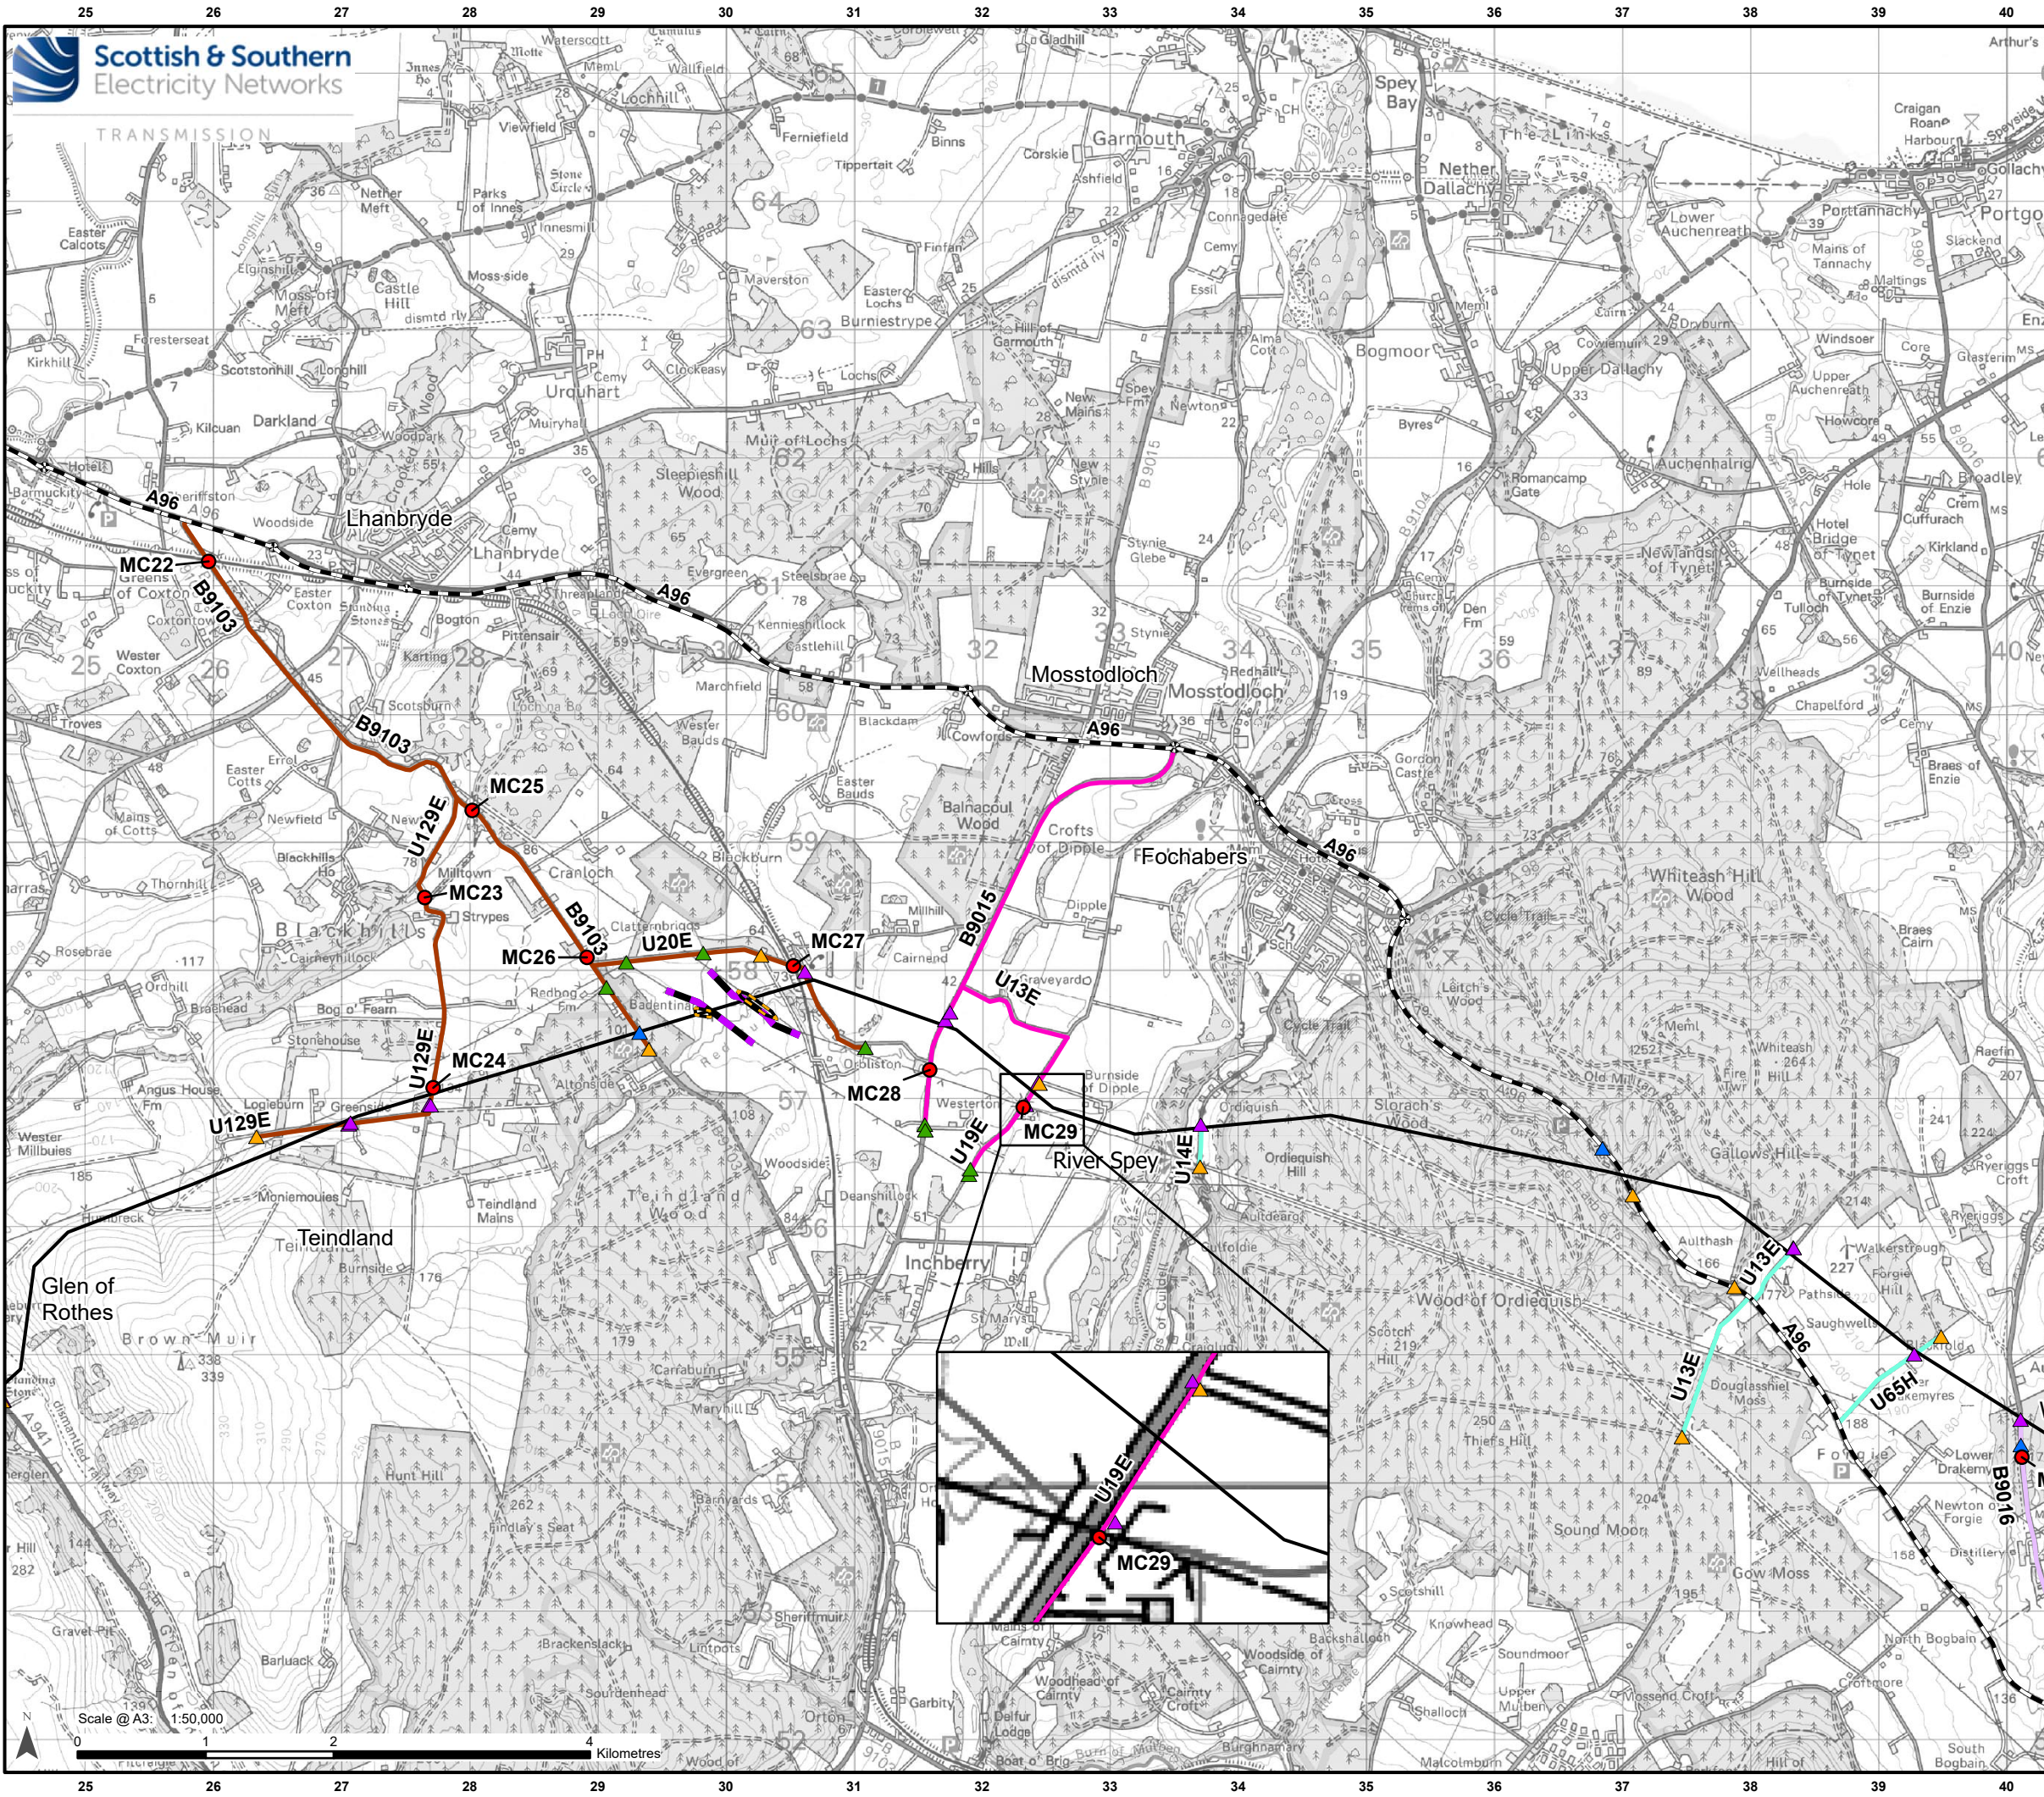

Legend

Development for which Section 37 Consent is Sought

- Proposed OHL Alignment - 400kV
- Temporary OHL Diversion
- Proposed Alignment - Existing OHL
- Works (275kV Realignment and Crossings)

Ancillary Development

- Proposed Bellmouth - Access Only / ATV
- Proposed Bellmouth - Permanent
- Proposed Bellmouth - Temporary
- Proposed Bellmouth - Upgrade

Road Network

- Trunk Road

Traffic and Transport Study Area

- Section 16 - Glen of Rothes to Teindland
- Section 17 - Teindland to River Spey
- Section 18 - River Spey to west of Keith
- Section 19 - West of Keith to Coachford substation
- Structures




Reproduced by permission of Ordnance Survey, Crown copyright and database right 2024 all rights reserved. Ordnance Survey Licence number 0100022432.
SSEN Transmission take no responsibility for the release or accuracy of latest version Basemaps from Ordnance Survey

Project: Beauly to Blackhillock to New Deer to Peterhead 400kV OHL Project

Title: Figure 13.5.11- Moray Council: Review of Structures
Page 5 of 6

Drawn by: SV Date: 23/09/2025

Drawing: 70092380-WSP-DA-TP5-0011-P02

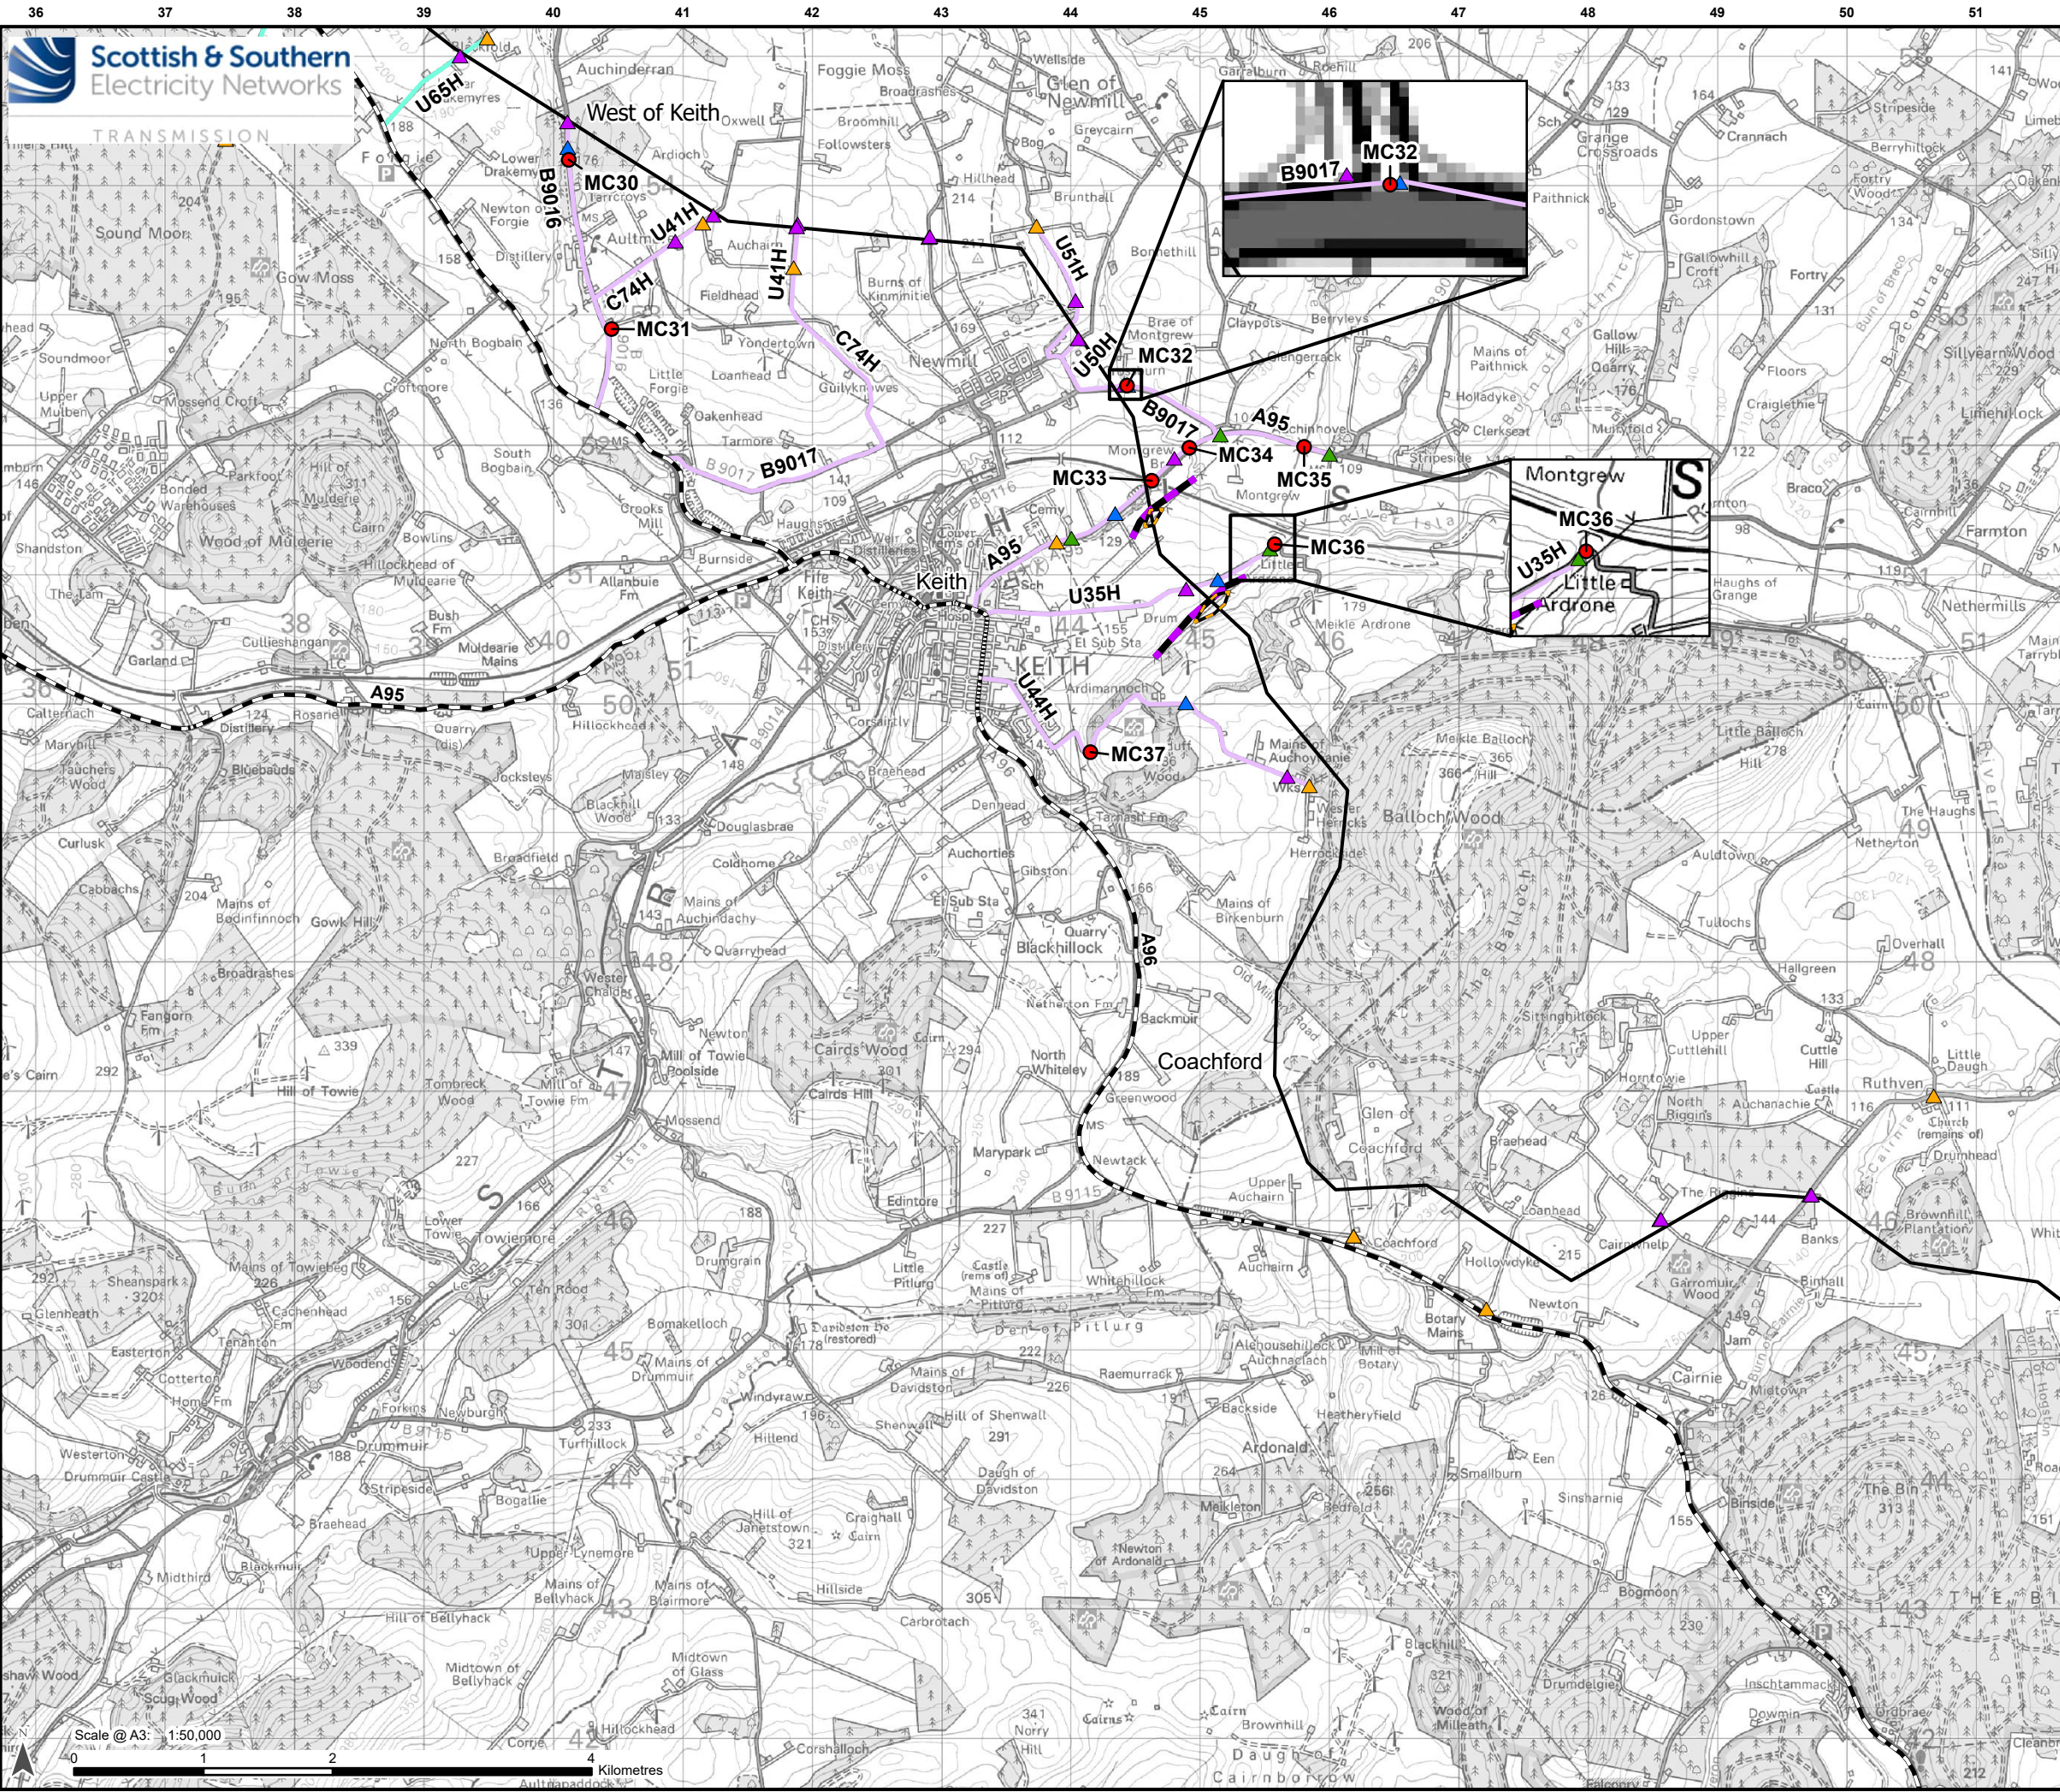

Legend

Development for which Section 37 Consent is Sought

- Proposed OHL Alignment - 400kV
- Temporary OHL Diversion
- Proposed Alignment - Existing OHL
- Works (275kV Realignment and Crossings)

Ancillary Development

- Proposed Bellmouth - Access Only / ATV
- Proposed Bellmouth - Permanent
- Proposed Bellmouth - Temporary
- Proposed Bellmouth - Upgrade

Road Network

- Trunk Road

Traffic and Transport Study Area

- Section 18 - River Spey to west of Keith
- Section 19 - West of Keith to Coachford substation
- Structures



Reproduced by permission of Ordnance Survey, Crown copyright and database right 2024 all rights reserved. Ordnance Survey Licence number 0100022432.
SSEN Transmission take no responsibility for the release or accuracy of latest version Basemaps from Ordnance Survey

Project: Beaulieu to Blackhilllock to New Deer to Peterhead 400kV OHL Project


Title: Figure 13.5.11- Moray Council: Review of Structures
Page 6 of 6

Drawn by: SV Date: 23/09/2025

Drawing: 70092380-WSP-DA-TP5-0011-P02

Aberdeenshire Council - Review of Structures

Map Reference	Road	ESRN	Name	Unique ID	Easting	Northing	Owner / Stakeholder	Category	Class	Structure
AC1	C106S	S-NJ503469-1	CLOCHREN (G395)	C106S/20	350374	846908	Aberdeenshire Council	Road Bridge	Underbridge	No signed constraints
AC2	B9022	S-NJ533443-1	HAGGIESHALL (G233)	B9022/020	353329	844314	Aberdeenshire Council	Road Bridge	Underbridge	No signed constraints
AC3	A97	S-NJ568417-1	LESS ENDRUM (G63)	A97/345	356883	841768	Aberdeenshire Council	Road Bridge	Underbridge	No signed constraints
AC4	A97	S-NJ583436-1	PITFANCY (A97)	A097/350	358334	843675	Aberdeenshire Council	Road Bridge	Underbridge	No signed constraints
AC5	C88S	S-NJ596431-1	PITFANCY (C88S)	C88S/10	359603	843131	Aberdeenshire Council	Road Bridge	Underbridge	No signed constraints
AC6	B9001	S-NJ611449-1	FORGUE (G206)	B9001/110	361147	844954	Aberdeenshire Council	Road Bridge	Underbridge	No signed constraints
AC7	B9024	S-NJ626438-1	GLEN DRONACH	B9024/010	362636	843811	Aberdeenshire Council	Road Bridge	Underbridge	No signed constraints
AC8	B9001	S-NJ626431-2	PLACEMILL BRIDGE (B9001)	B9001/100	362606	843169	Aberdeenshire Council	Road Bridge	Underbridge	No signed constraints
AC9	C87S	S-NJ626431-1	PLACEMILL FARM (C87S)	C087S/40	362606	843140	Aberdeenshire Council	Road Bridge	Underbridge	No signed constraints
AC10	U90S	S-NJ624421-1	HAWKHALL (G566)	U90S/10	362423	842176	Aberdeenshire Council	Road Bridge	Underbridge	No signed constraints
AC11	U91S	S-NJ619413-1	FRENDRAUGHT (G575)	U91S/10	361925	841336	Aberdeenshire Council	Culvert	Underbridge	No signed constraints
AC12	B9024	S-NJ695487-2	HOWE OF MUIRESK	B9024/030	369508	848729	Aberdeenshire Council	Road Bridge	Underbridge	No signed constraints
AC13	C25S	S-NJ726471-1	GASK	C25S/20	372614	847170	Aberdeenshire Council	Culvert	Underbridge	No signed constraints
AC14	B9170	S-NJ745474-1	BALQUHOLLY CULVERT	B9170/220	374523	847472	Aberdeenshire Council	Culvert	Underbridge	No signed constraints
AC15	B9170	S-NJ763489-1	IDOCH	B9170/190	376382	848986	Aberdeenshire Council	Road Bridge	Underbridge	No signed constraints
AC16	B9170	S-NJ791506-1	HONEYNEUK	B9170/170	379159	850610	Aberdeenshire Council	Road Bridge	Underbridge	No signed constraints
AC17	B9170	S-NJ797506-1	MILL OF POT	B9170/160	379714	850682	Aberdeenshire Council	Road Bridge	Underbridge	No signed constraints
AC18	C26S	S-NJ798501-1	TEUCHAR	C26S/20	379874	850115	Aberdeenshire Council	Road Bridge	Underbridge	No signed constraints
AC19	B9170	S-NJ837480-1	DAM BRIG	B9170/150	383730	848084	Aberdeenshire Council	Road Bridge	Underbridge	No signed constraints
AC20	U1S	S-NJ828467-1	MAINS OF GREENS	U1S/10	382863	846797	Aberdeenshire Council	Road Bridge	Underbridge	No signed constraints
AC21	C123B	S-NJ895489-1	PUNDLERCROFT (C123B)	C123B/10	389531	848989	Aberdeenshire Council	Road Bridge	Underbridge	No signed constraints
AC22	A981	S-NJ904502-1	BRUCKLAY (WOODSIDE)	A981/030	390421	850209	Aberdeenshire Council	Road Bridge	Underbridge	No signed constraints
AC23	A950	S-NJ926504-1	BRUCKLAY UNDERPASS	A950/120	392625	850421	Aberdeenshire Council	Accommodation Access Under	Underbridge	No signed constraints
AC24	B9106	S-NJ928482-1	OLD MAUD BRIDGE	B9106/010	392847	848295	Aberdeenshire Council	Road Bridge	Underbridge	No signed constraints
AC25	B9029	S-NJ926479-1	DEER ROAD EAST	B9029/040	392692	847928	Aberdeenshire Council	Road Bridge	Underbridge	No signed constraints
AC26	A950	S-NJ956489-2	MILL OF BRUXIE BRIDGE	A950/100	395657	848919	Aberdeenshire Council	Road Bridge	Underbridge	No signed constraints
AC27	A950	S-NJ973483-1	SAPLINBRAE BRIDGE	A950/090	397358	848307	Aberdeenshire Council	Road Bridge	Underbridge	No signed constraints
AC28	B9030	S-NJ978481-1	OLD DEER RAILWAY	B9030/010	397815	848193	Aberdeenshire Council	Road Bridge	Underbridge	No signed constraints
AC29	B9030	S-NJ978477-1	BRIDGE OF DEER	B9030/020	397882	847747	Aberdeenshire Council	Road Bridge	Underbridge	No signed constraints
AC30	U70B	S-NK001436-1	CLOLA	U70B/10	400173	843653	Aberdeenshire Council	Road Bridge	Underbridge	No signed constraints
AC31	A952	S-NJ999428-1	PETTYMARCUS CULVERT	A952/230	399951	842873	Aberdeenshire Council	Culvert	Underbridge	No signed constraints
AC32	C38B	S-NK017422-1	LENABO	C38B/10	401790	842282	Aberdeenshire Council	Road Bridge	Underbridge	No signed constraints
AC33	C38B	S-NK030431-1	AUCHTYDORE	C38B/20	403093	843113	Aberdeenshire Council	Road Bridge	Underbridge	No signed constraints
AC34	C38B	S-NK069455-1	PARKHILL (C38B)	C38B/30	406984	845555	Aberdeenshire Council	Road Bridge	Underbridge	No signed constraints
AC35	A950	S-NK027478-1	NEW SOUTH UGIE BRIDGE	A950/060	402794	847870	Aberdeenshire Council	Road Bridge	Underbridge	No signed constraints
AC36	A950	S-NK039473-1	LONGSIDE BRIDGE (A950)	A950/050	403936	847330	Aberdeenshire Council	Road Bridge	Underbridge	No signed constraints
AC37	A950	S-NK066463-1	BRIDGE OF FAICHFIELD	A950/040	406602	846383	Aberdeenshire Council	Road Bridge	Underbridge	No signed constraints
AC38	A950	S-NK080464-1	LONGHILL CULVERT (A950)	A950/030	408096	846472	Aberdeenshire Council	Culvert	Underbridge	No signed constraints

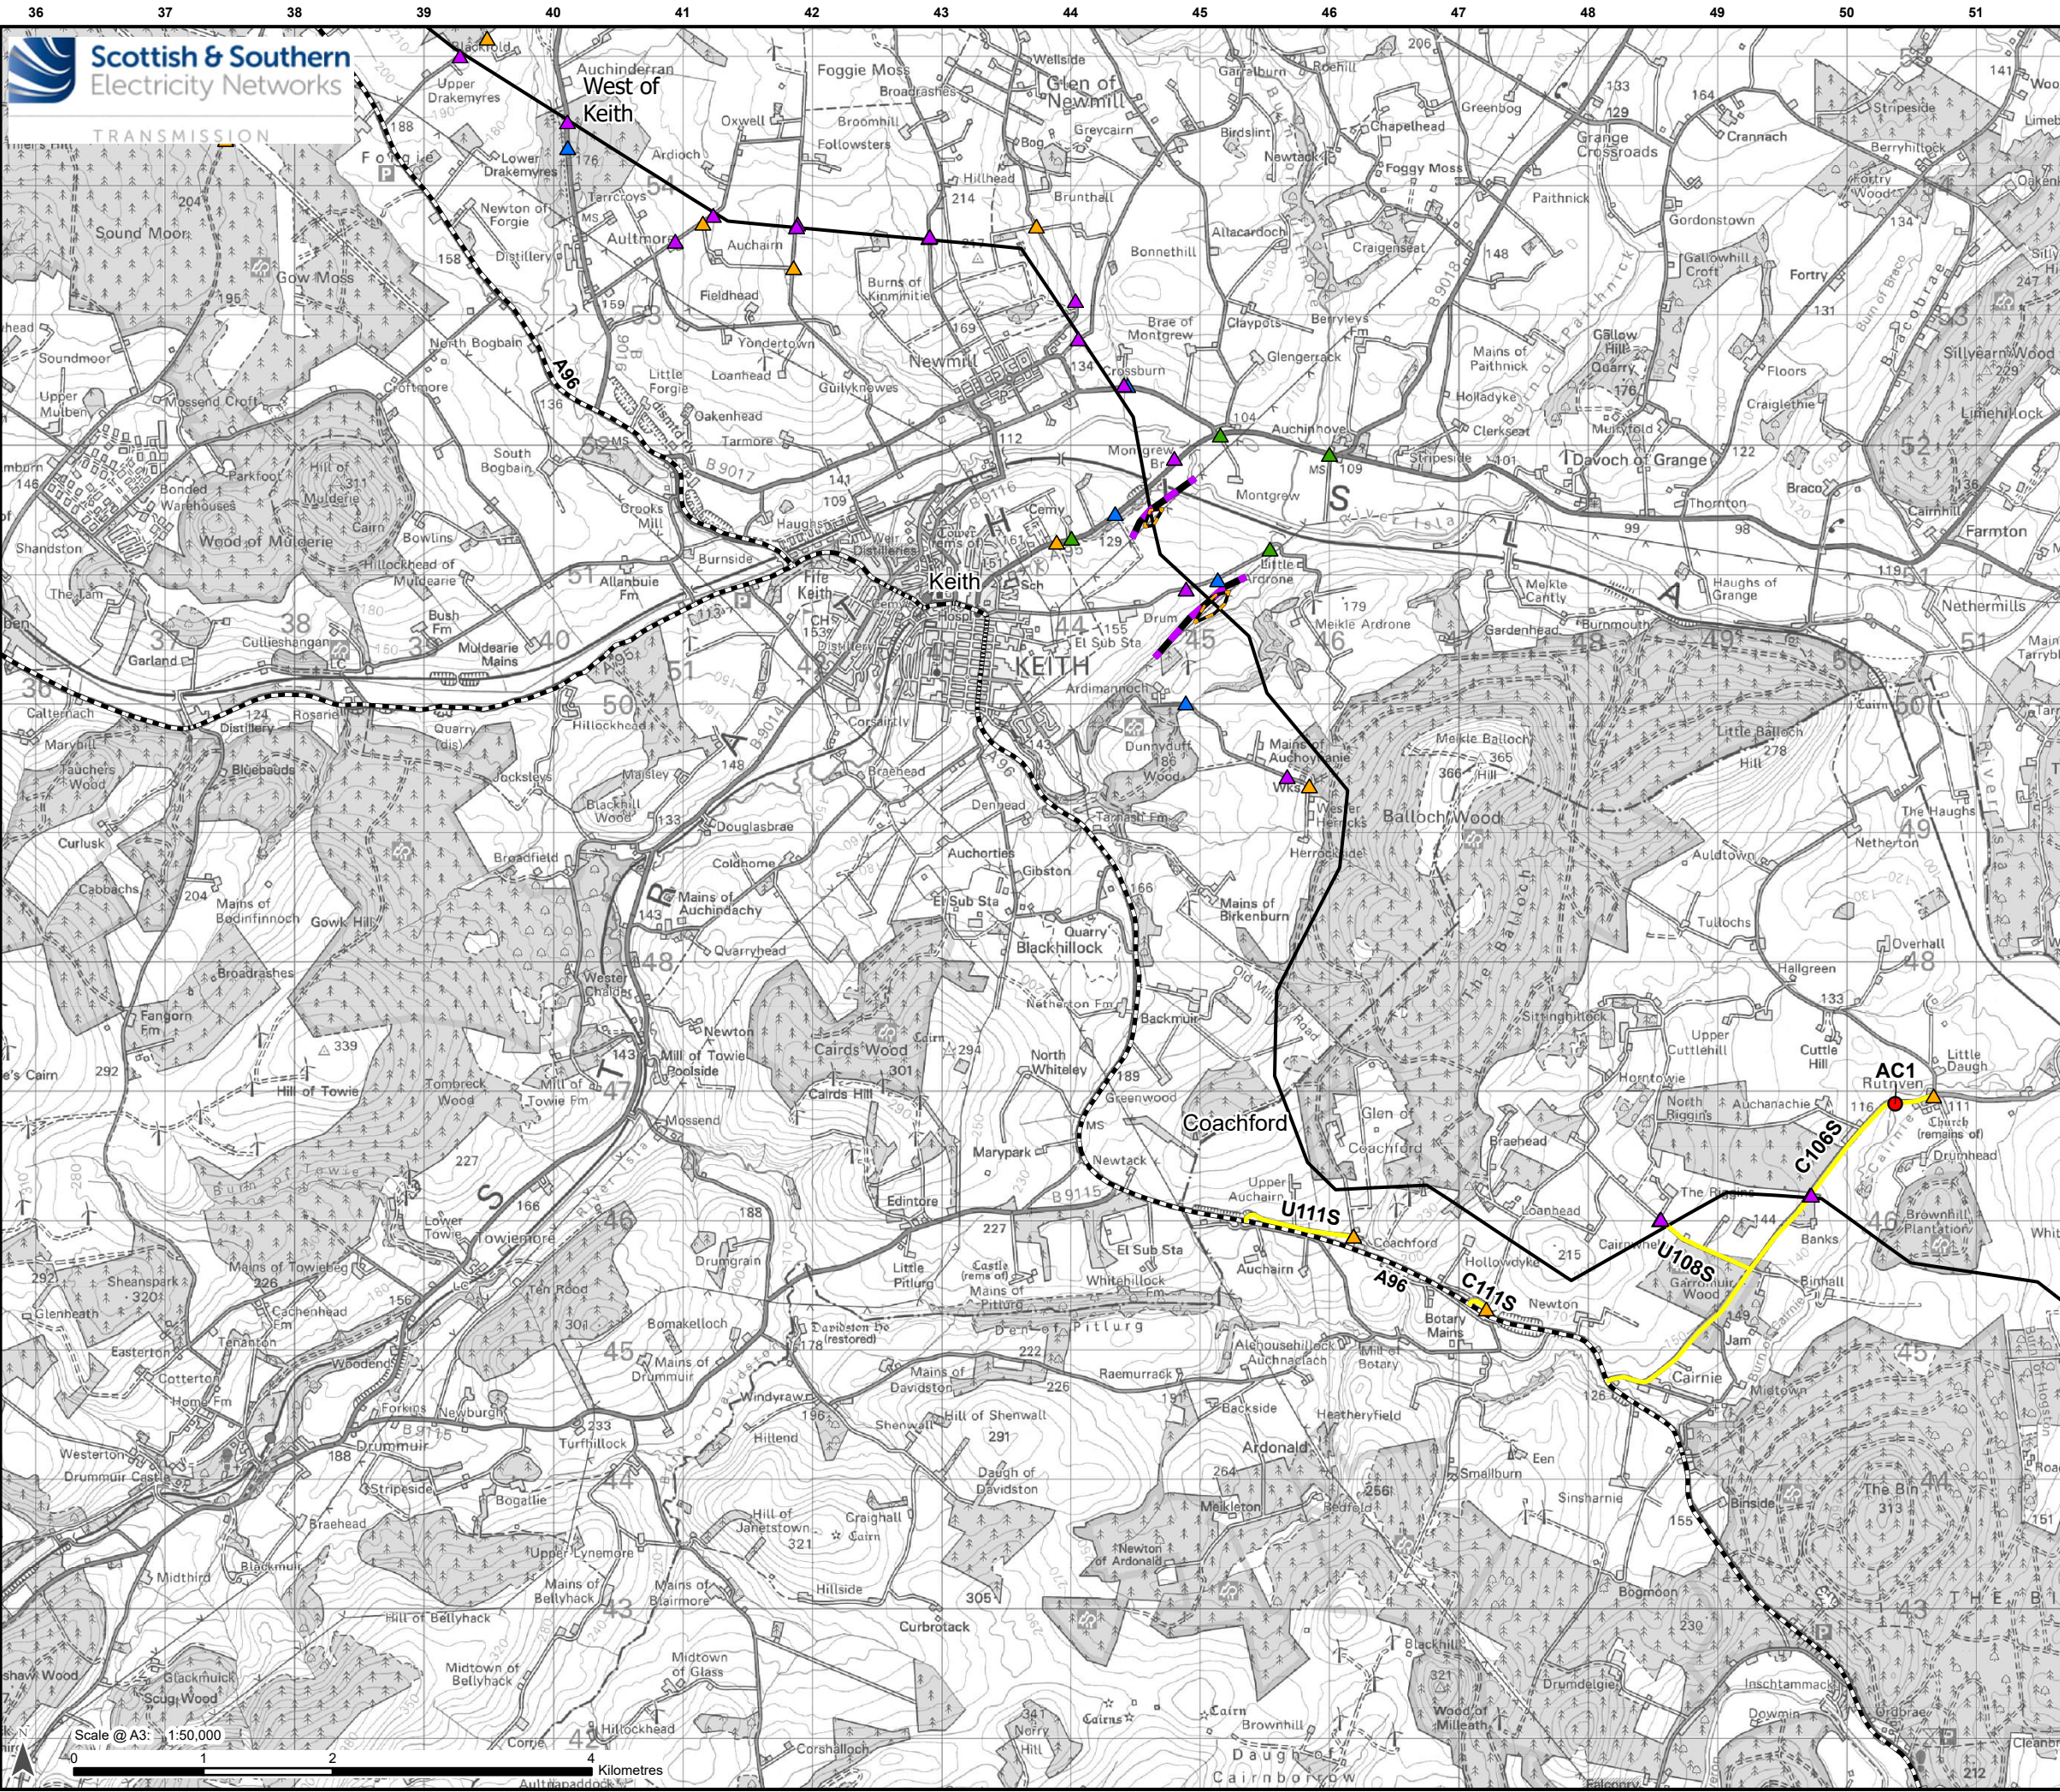

Legend

Development for which Section 37 Consent is Sought

- Proposed OHL Alignment - 400kV
- Temporary OHL Diversion
- Proposed Alignment - Existing OHL
- Works (275kV Realignment and Crossings)

Ancillary Development

- Proposed Bellmouth - Access Only / ATV
- Proposed Bellmouth - Permanent
- Proposed Bellmouth - Temporary
- Proposed Bellmouth - Upgrade

Road Network

- Trunk Road

Traffic and Transport Study Area

- Section 20 - Coachford to Huntly
- Structures




Reproduced by permission of Ordnance Survey, Crown copyright and database right 2024 all rights reserved. Ordnance Survey Licence number 0100022432.
SSSEN Transmission take no responsibility for the release or accuracy of latest version Basemaps from Ordnance Survey

Project: Beauly to Blackhillock to New Deer to Peterhead 400kV OHL Project

Title: Figure 13.5.12: Aberdeenshire Council: Review of Structures
Page 1 of 6

Drawn by: SS Date: 23/09/2025

Drawing: 70092380-WSP-DA-TP5-0012-P02

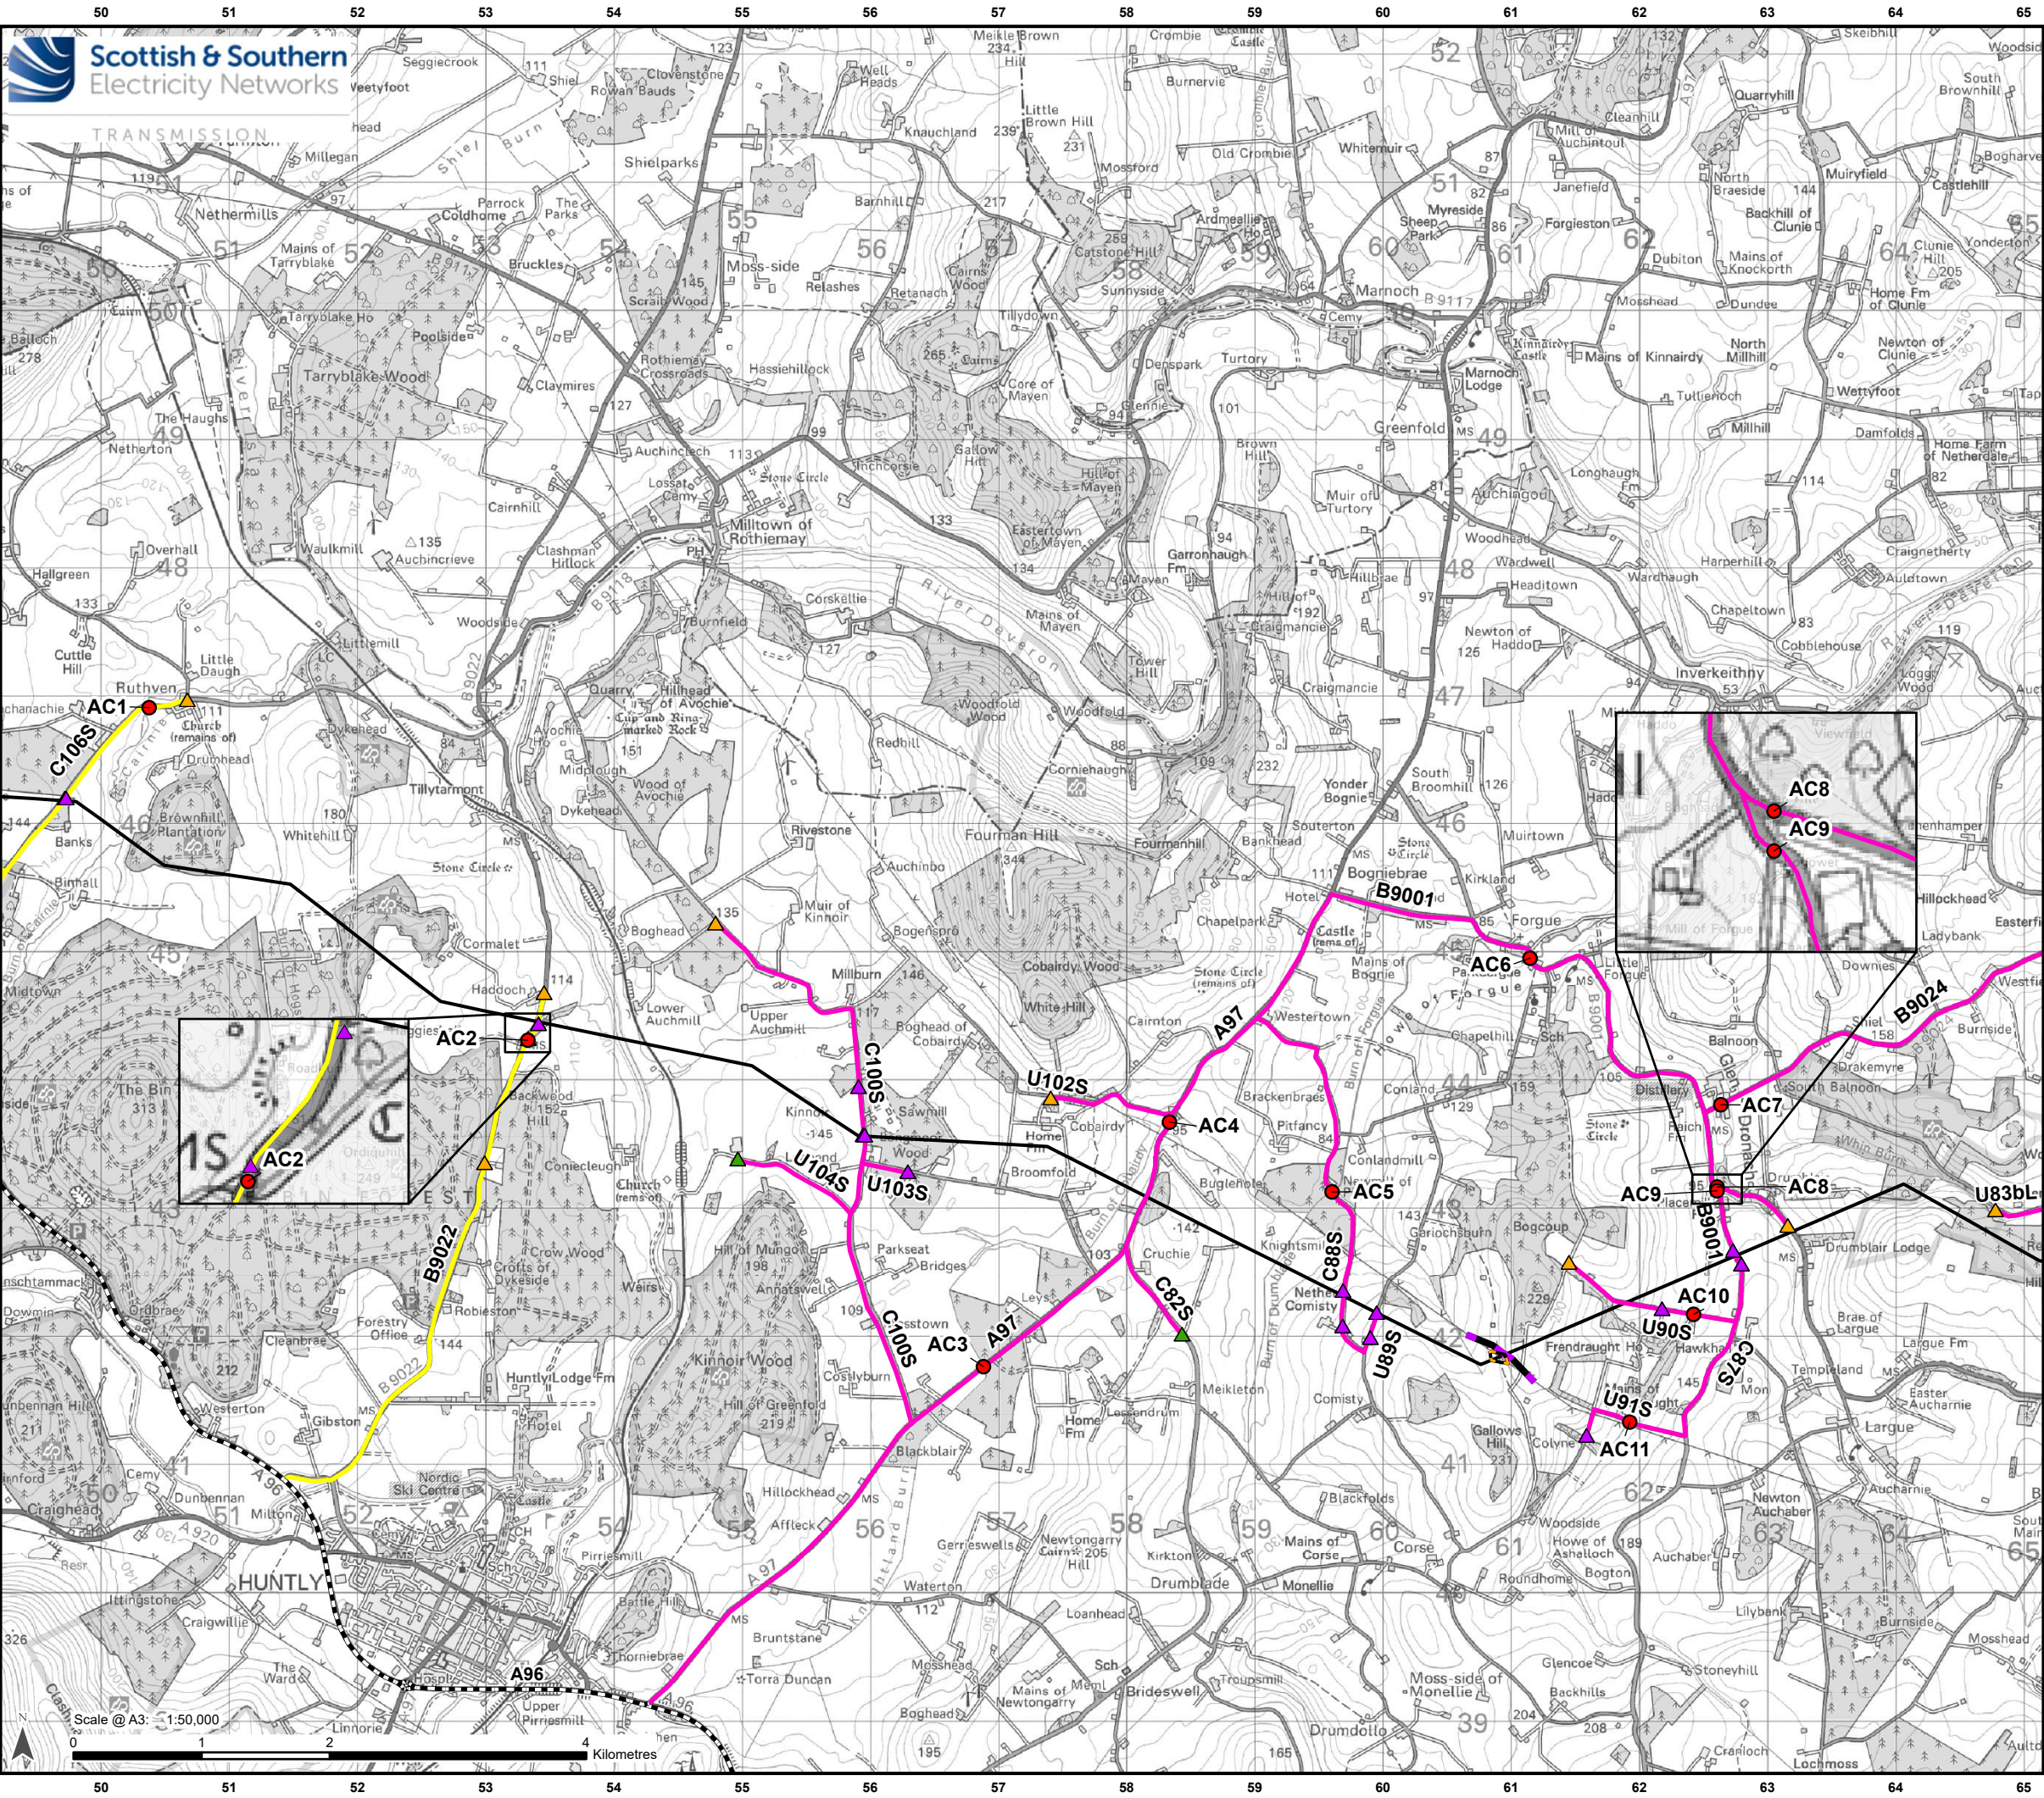

Legend

Development for which Section 37 Consent is Sought

- Proposed OHL Alignment - 400kV
- Temporary OHL Diversion
- Proposed Alignment - Existing OHL
- Works (275kV Realignment and Crossings)

Ancillary Development

- Proposed Bellmouth - Access Only / ATV
- Proposed Bellmouth - Temporary
- Proposed Bellmouth - Upgrade

Road Network

- Trunk Road

Traffic and Transport Study Area

- Section 20 - Coachford to Huntly
- Section 21 - Huntly to Turriff
- Structures




Reproduced by permission of Ordnance Survey, Crown copyright and database right 2024 all rights reserved. Ordnance Survey Licence number 0100022432.
SSEN Transmission take no responsibility for the release or accuracy of latest version Basemaps from Ordnance Survey

Project: Beauly to Blackhillock to New Deer to Peterhead 400kV OHL Project

Title: Figure 13.5.12: Aberdeenshire Council: Review of Structures
Page 2 of 6

Drawn by: SS Date: 23/09/2025

Drawing: 70092380-WSP-DA-TP5-0012-P02

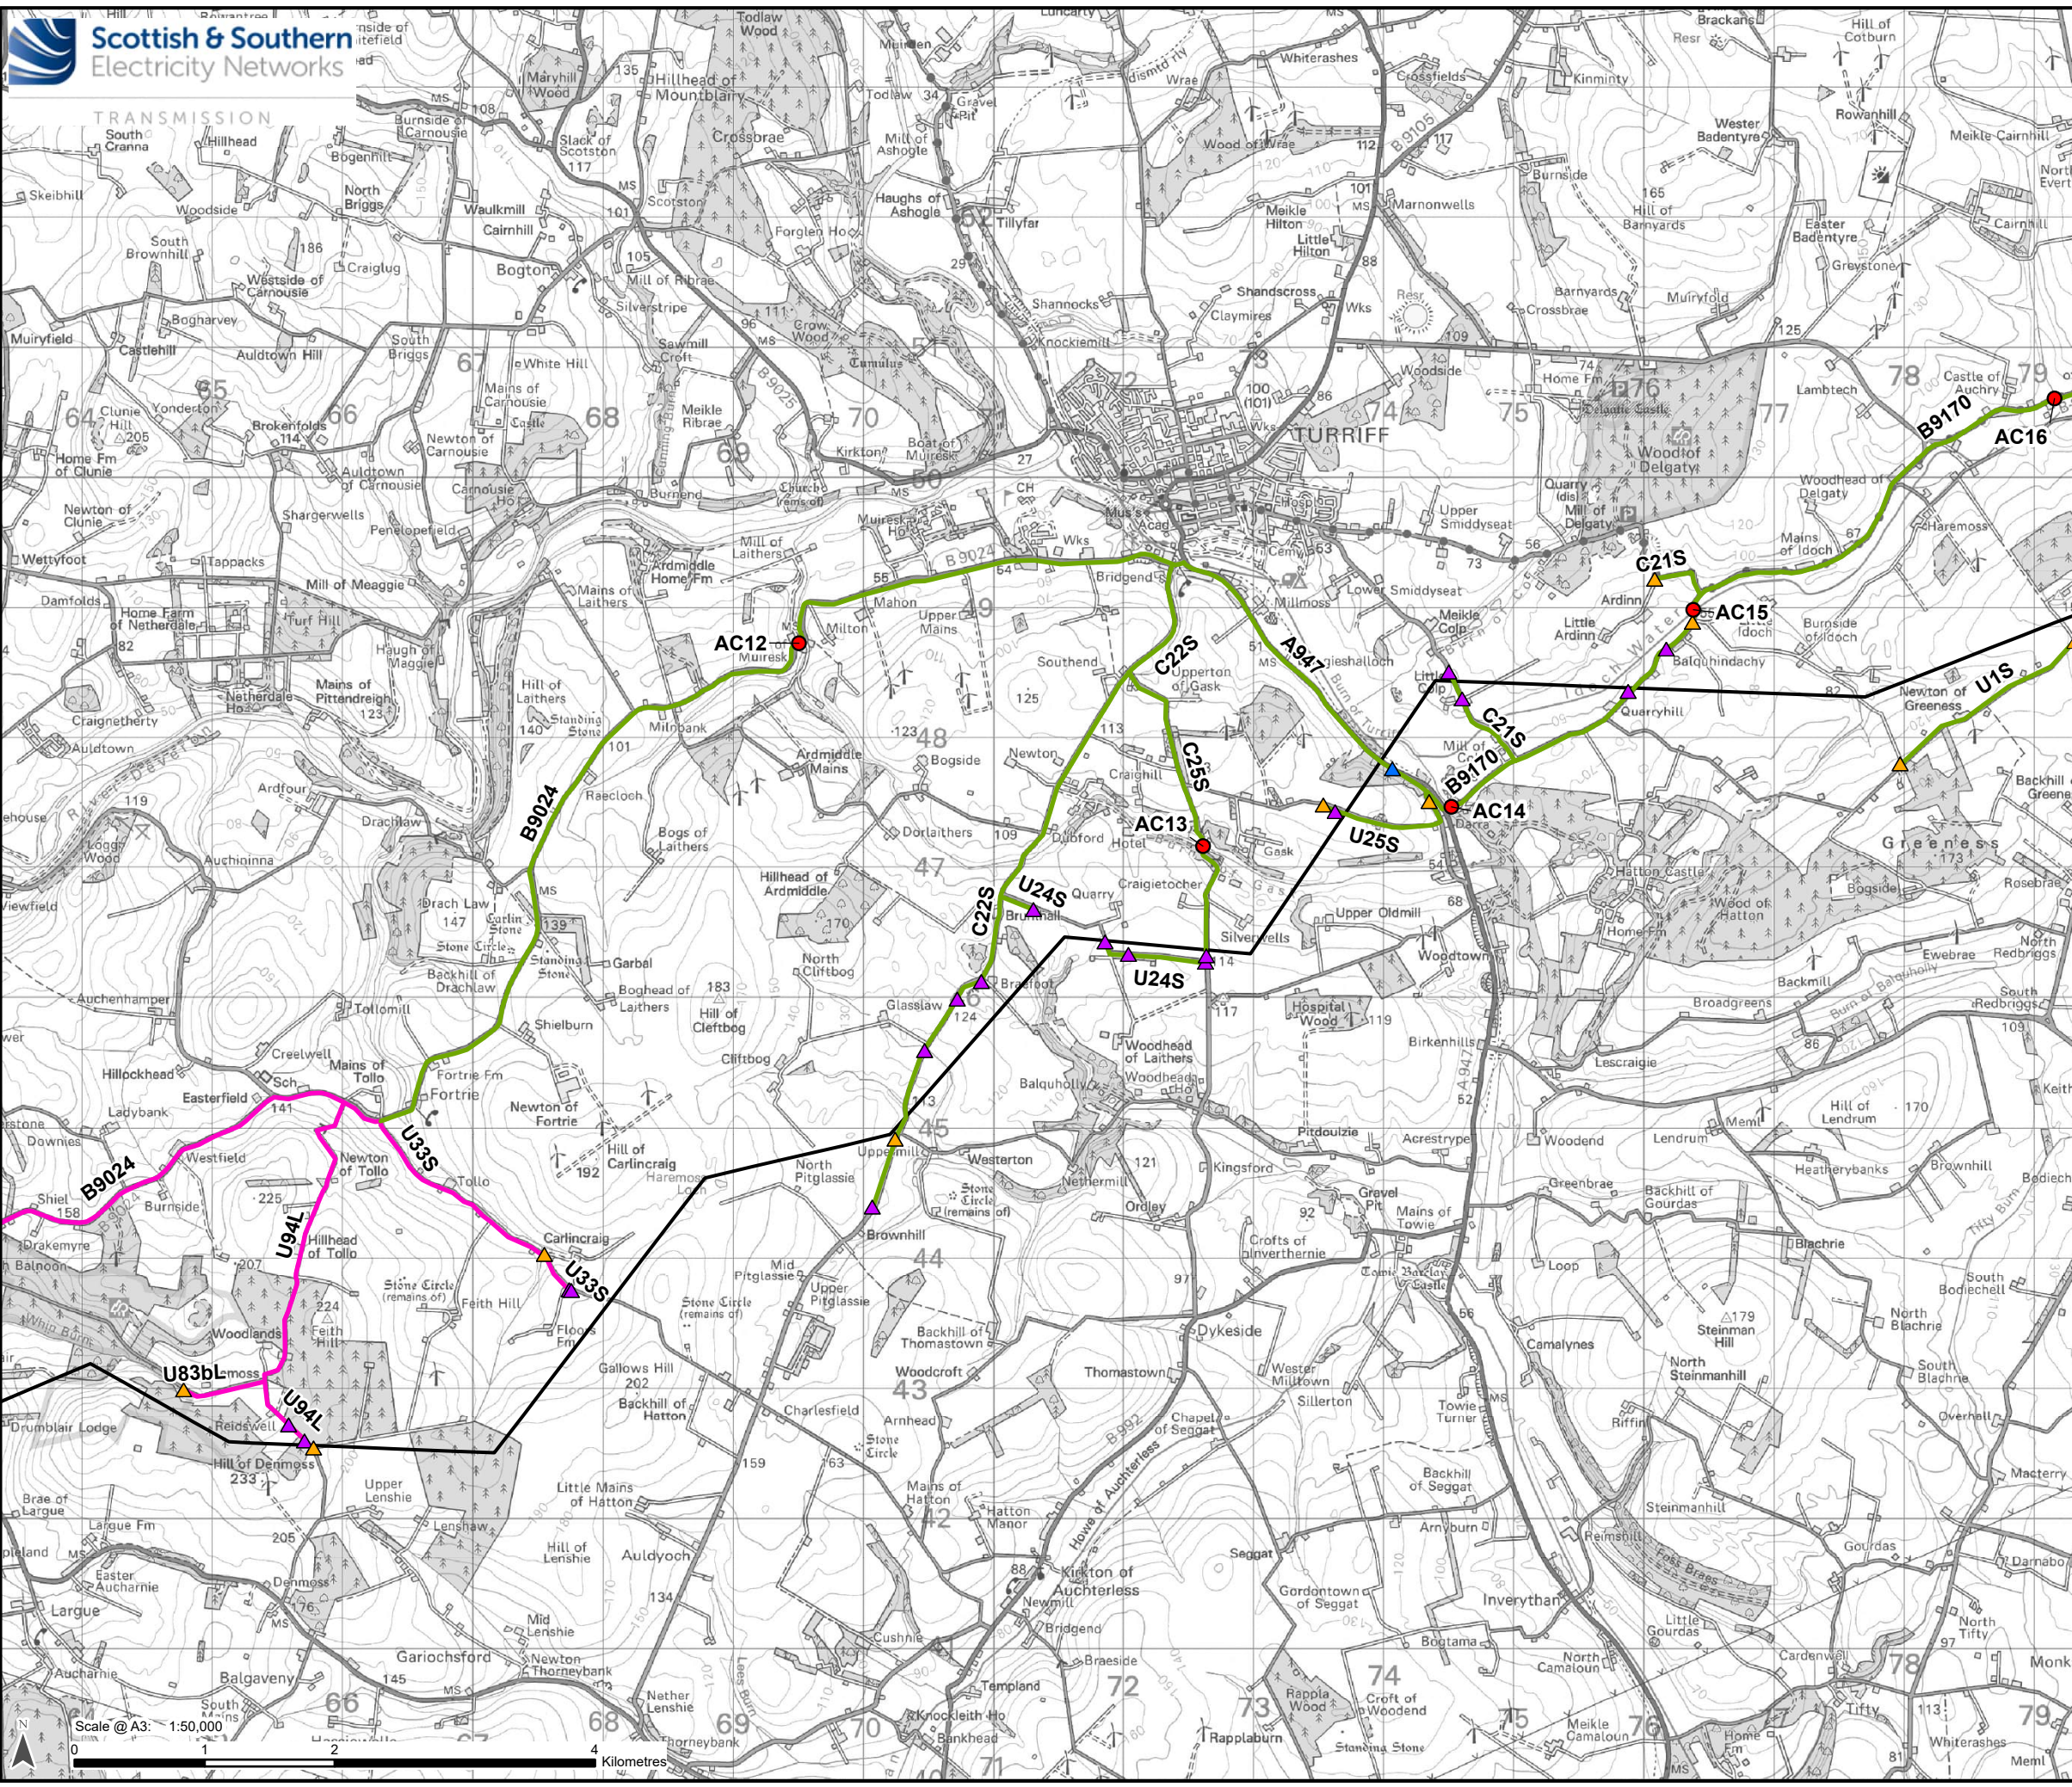

Legend

Development for which Section 37
Consent is Sought

— Proposed OHL Alignment - 400kV

Ancillary Development

- ▲ Proposed Bellmouth - Permanent
- ▲ Proposed Bellmouth - Temporary
- ▲ Proposed Bellmouth - Upgrade

Traffic and Transport Study Area

- Section 21 - Huntly to Turriff
- Section 22 - Turriff to New Deer
- Structures



Reproduced by permission of Ordnance Survey, Crown copyright and database right 2024 all rights reserved. Ordnance Survey Licence number 0100022432.
SS&N Transmission take no responsibility for the release or accuracy of latest version Basemaps from Ordnance Survey

Project: Beauly to Blackhillock to New Deer to Peterhead 400kV OHL Project

Title: Figure 13.5.12: Aberdeenshire Council: Review of Structures
Page 3 of 6

Drawn by: SS Date: 23/09/2025

Drawing: 70092380-WSP-DA-TP5-0012-P02