


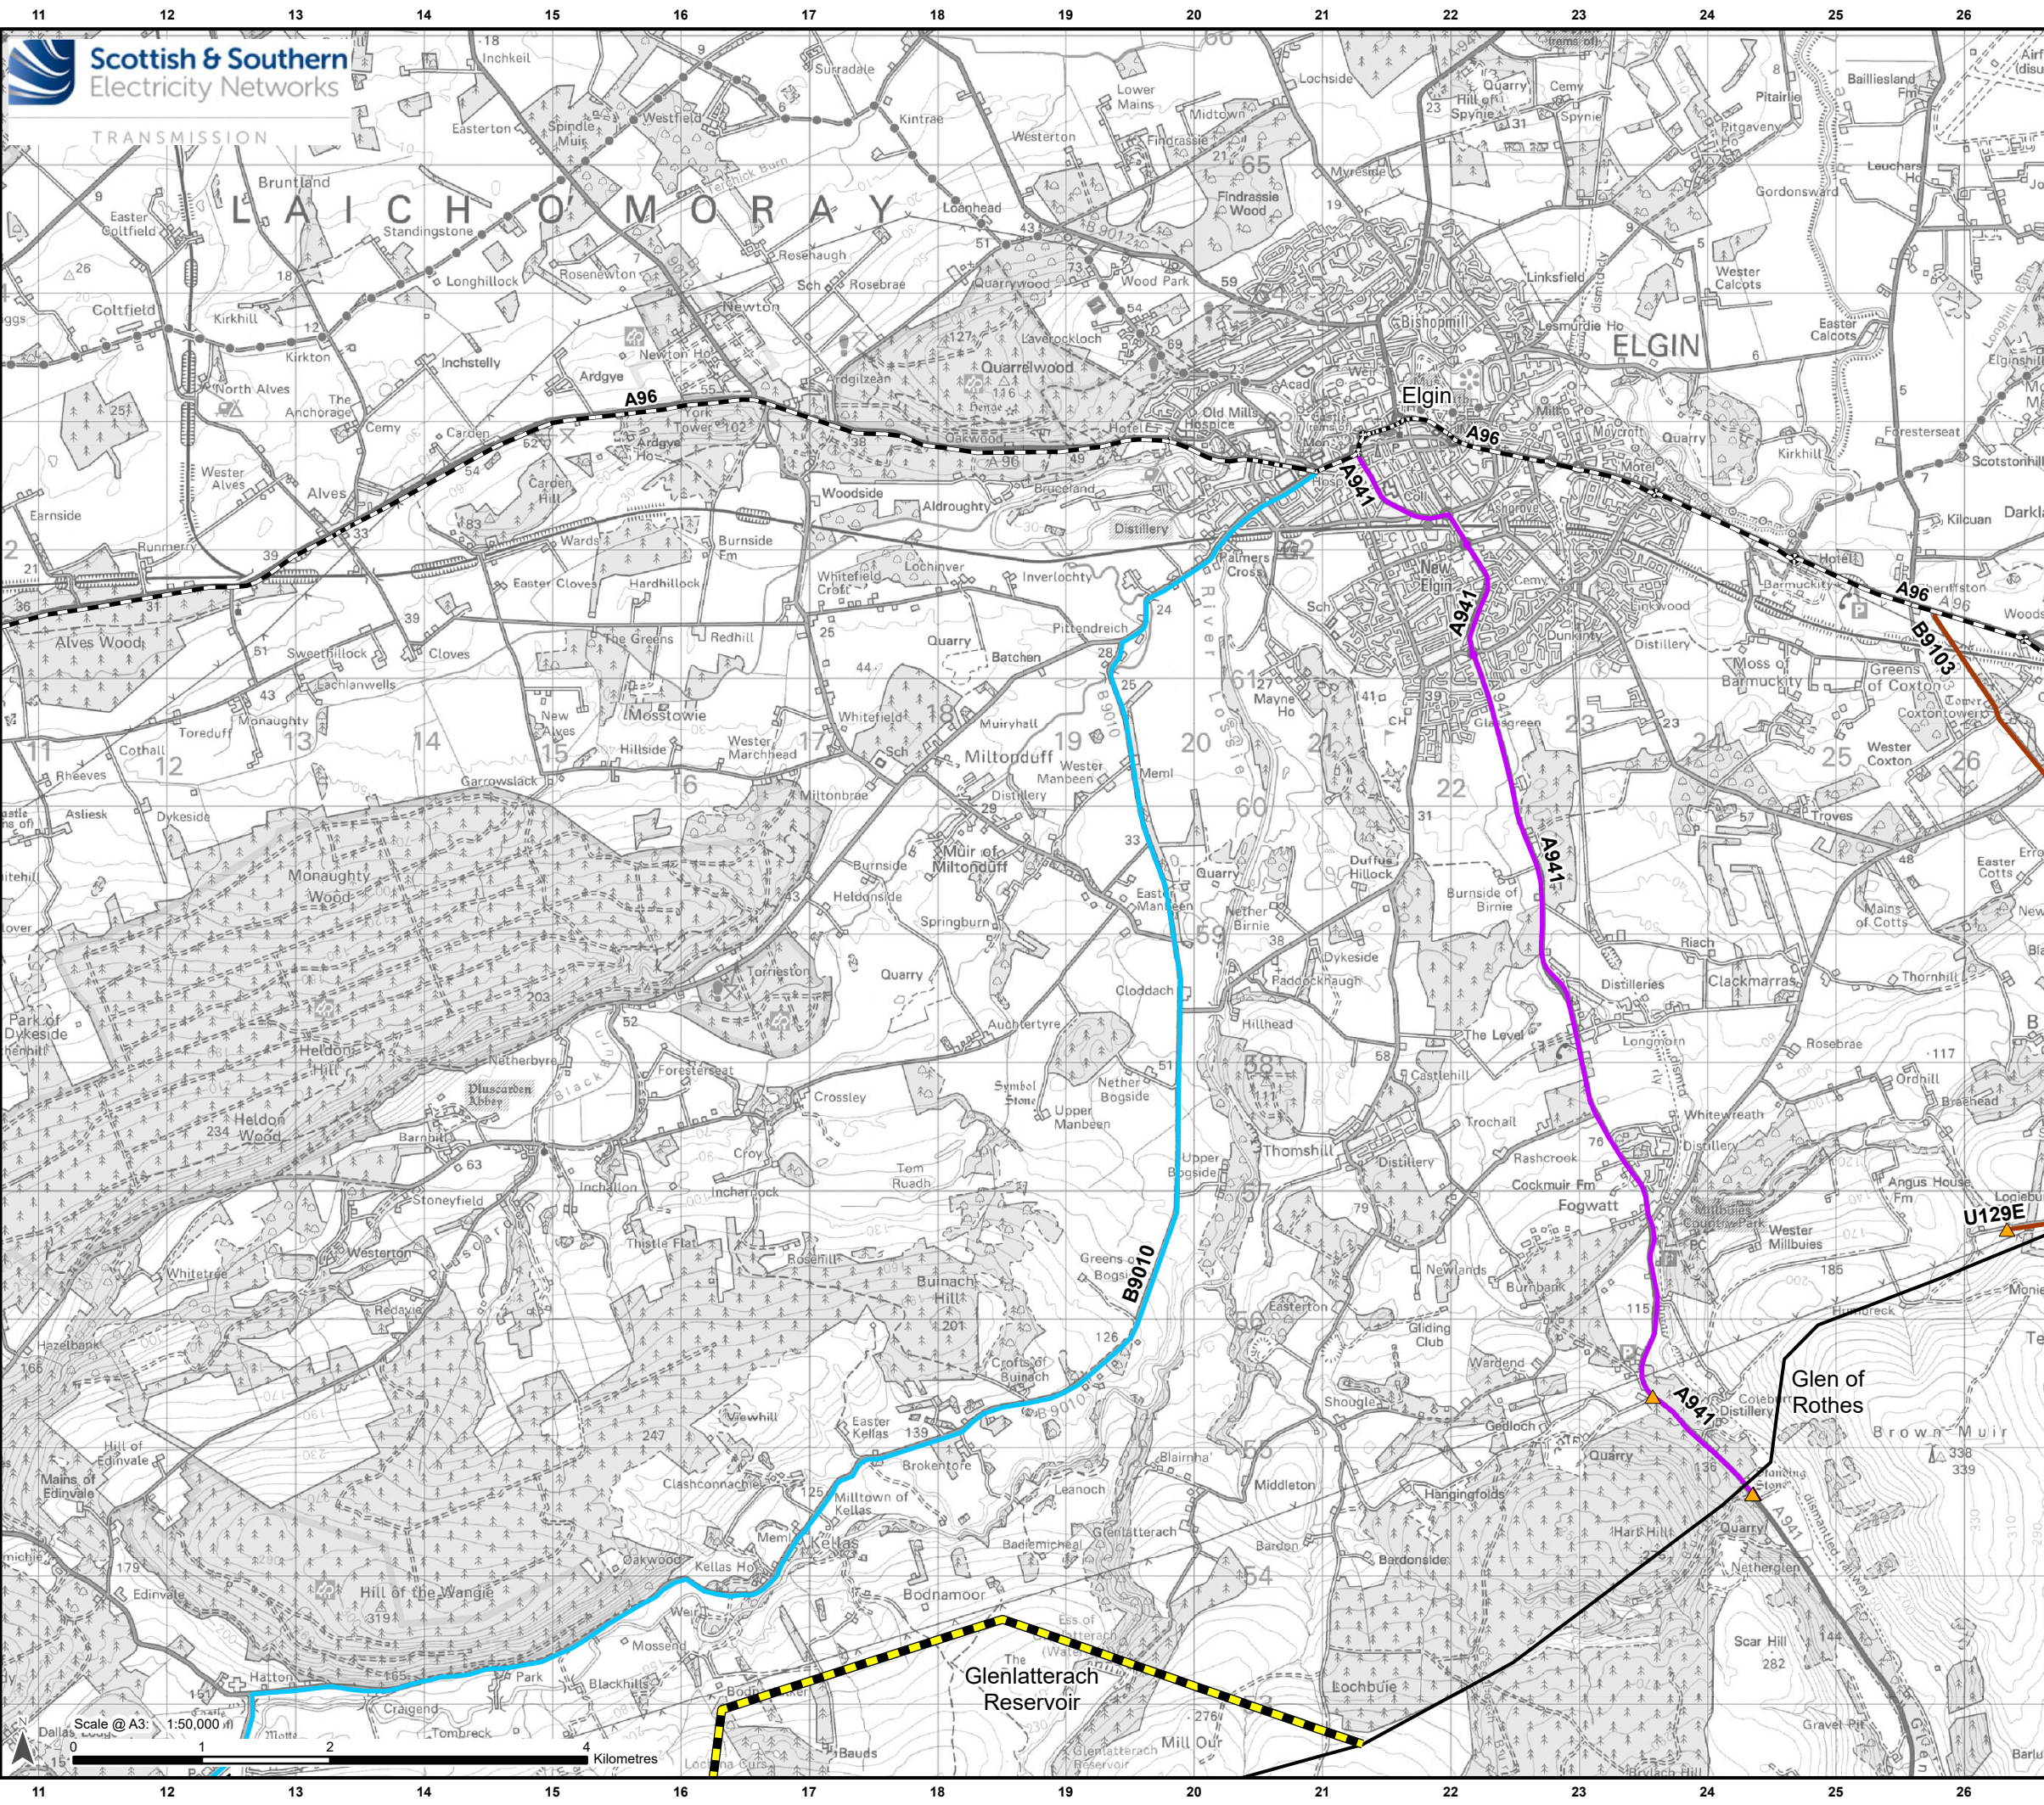

Legend

Development for which Section 37 Consent is Sought

— Proposed OHL Alignment - 400kV

— Kellas Alternative Alignment

Ancillary Development

▲ Proposed Bellmouth - Temporary

▲ Proposed Bellmouth - Upgrade

Road Network

— Trunk Road

Traffic and Transport Study Area

— Section 14 - Moss of Bednawinny to
Glenlatterach Reservoir

— Section 15 - Glenlatterach Reservoir
to Glen of Rothes

— Section 16 - Glen of Rothes to
Teindland



Reproduced by permission of Ordnance Survey, Crown copyright and database right 2024 all rights reserved. Ordnance Survey Licence number 0100022432.
SSEN Transmission take no responsibility for the release or accuracy of latest version Basemaps from Ordnance Survey


Project: Beauly to Blackhillock to New Deer to
Peterhead 400kV OHL Project

Title: Figure 13.5.2- Moray Council: Construction
Traffic Routes
Page 3 of 6

Drawn by: SV

Date: 17/09/2025

Drawing: 70092380-WSP-DA-TP5-0002-P02

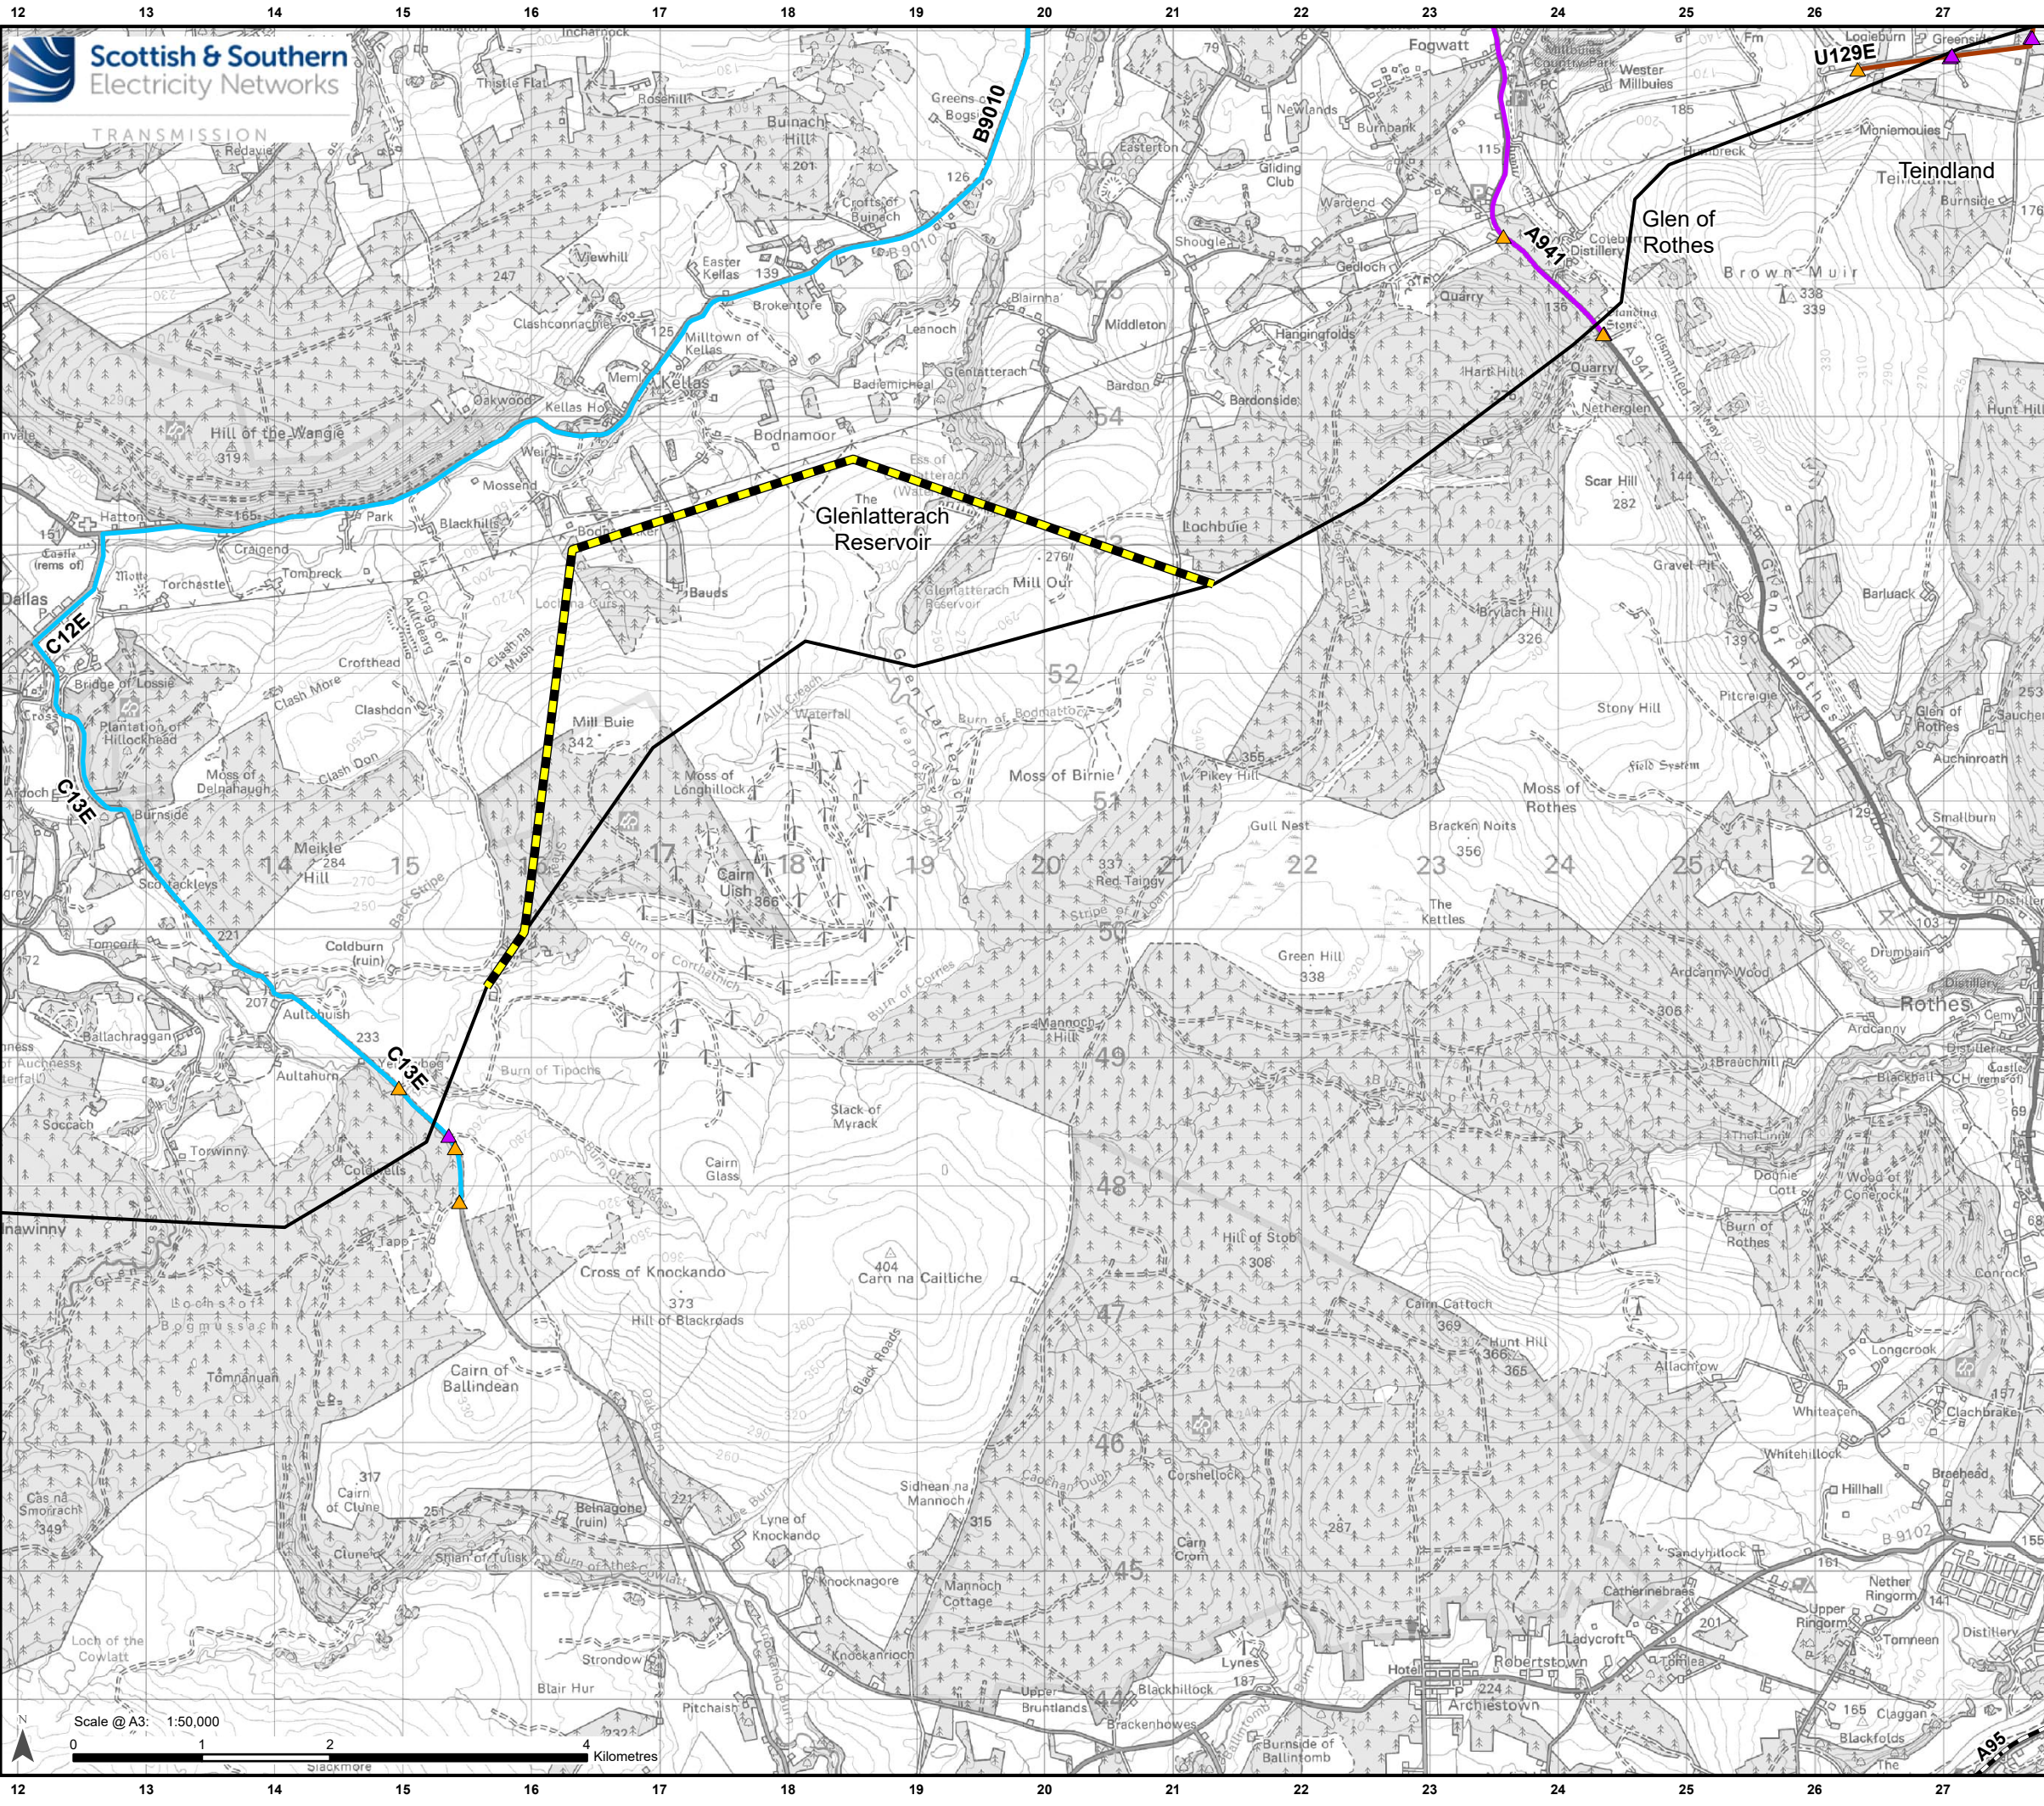

Legend

Development for which Section 37 Consent is Sought

— Proposed OHL Alignment - 400kV

— Kellas Alternative Alignment

Ancillary Development

▲ Proposed Bellmouth - Temporary

▲ Proposed Bellmouth - Upgrade

Road Network

— Trunk Road

Traffic and Transport Study Area

— Section 14 - Moss of Bednawinny to Glenlatterach Reservoir

— Section 15 - Glenlatterach Reservoir to Glen of Rothies

— Section 16 - Glen of Rothies to Teindland



Reproduced by permission of Ordnance Survey, Crown copyright and database right 2024 all rights reserved. Ordnance Survey Licence number 0100022432.
SSEN Transmission take no responsibility for the release or accuracy of latest version Basemaps from Ordnance Survey


Project: Beauly to Blackhillock to New Deer to Peterhead 400kV OHL Project

Title: Figure 13.5.2- Moray Council: Construction Traffic Routes
Page 4 of 6

Drawn by: SV

Date: 17/09/2025

Drawing: 70092380-WSP-DA-TP5-0002-P02

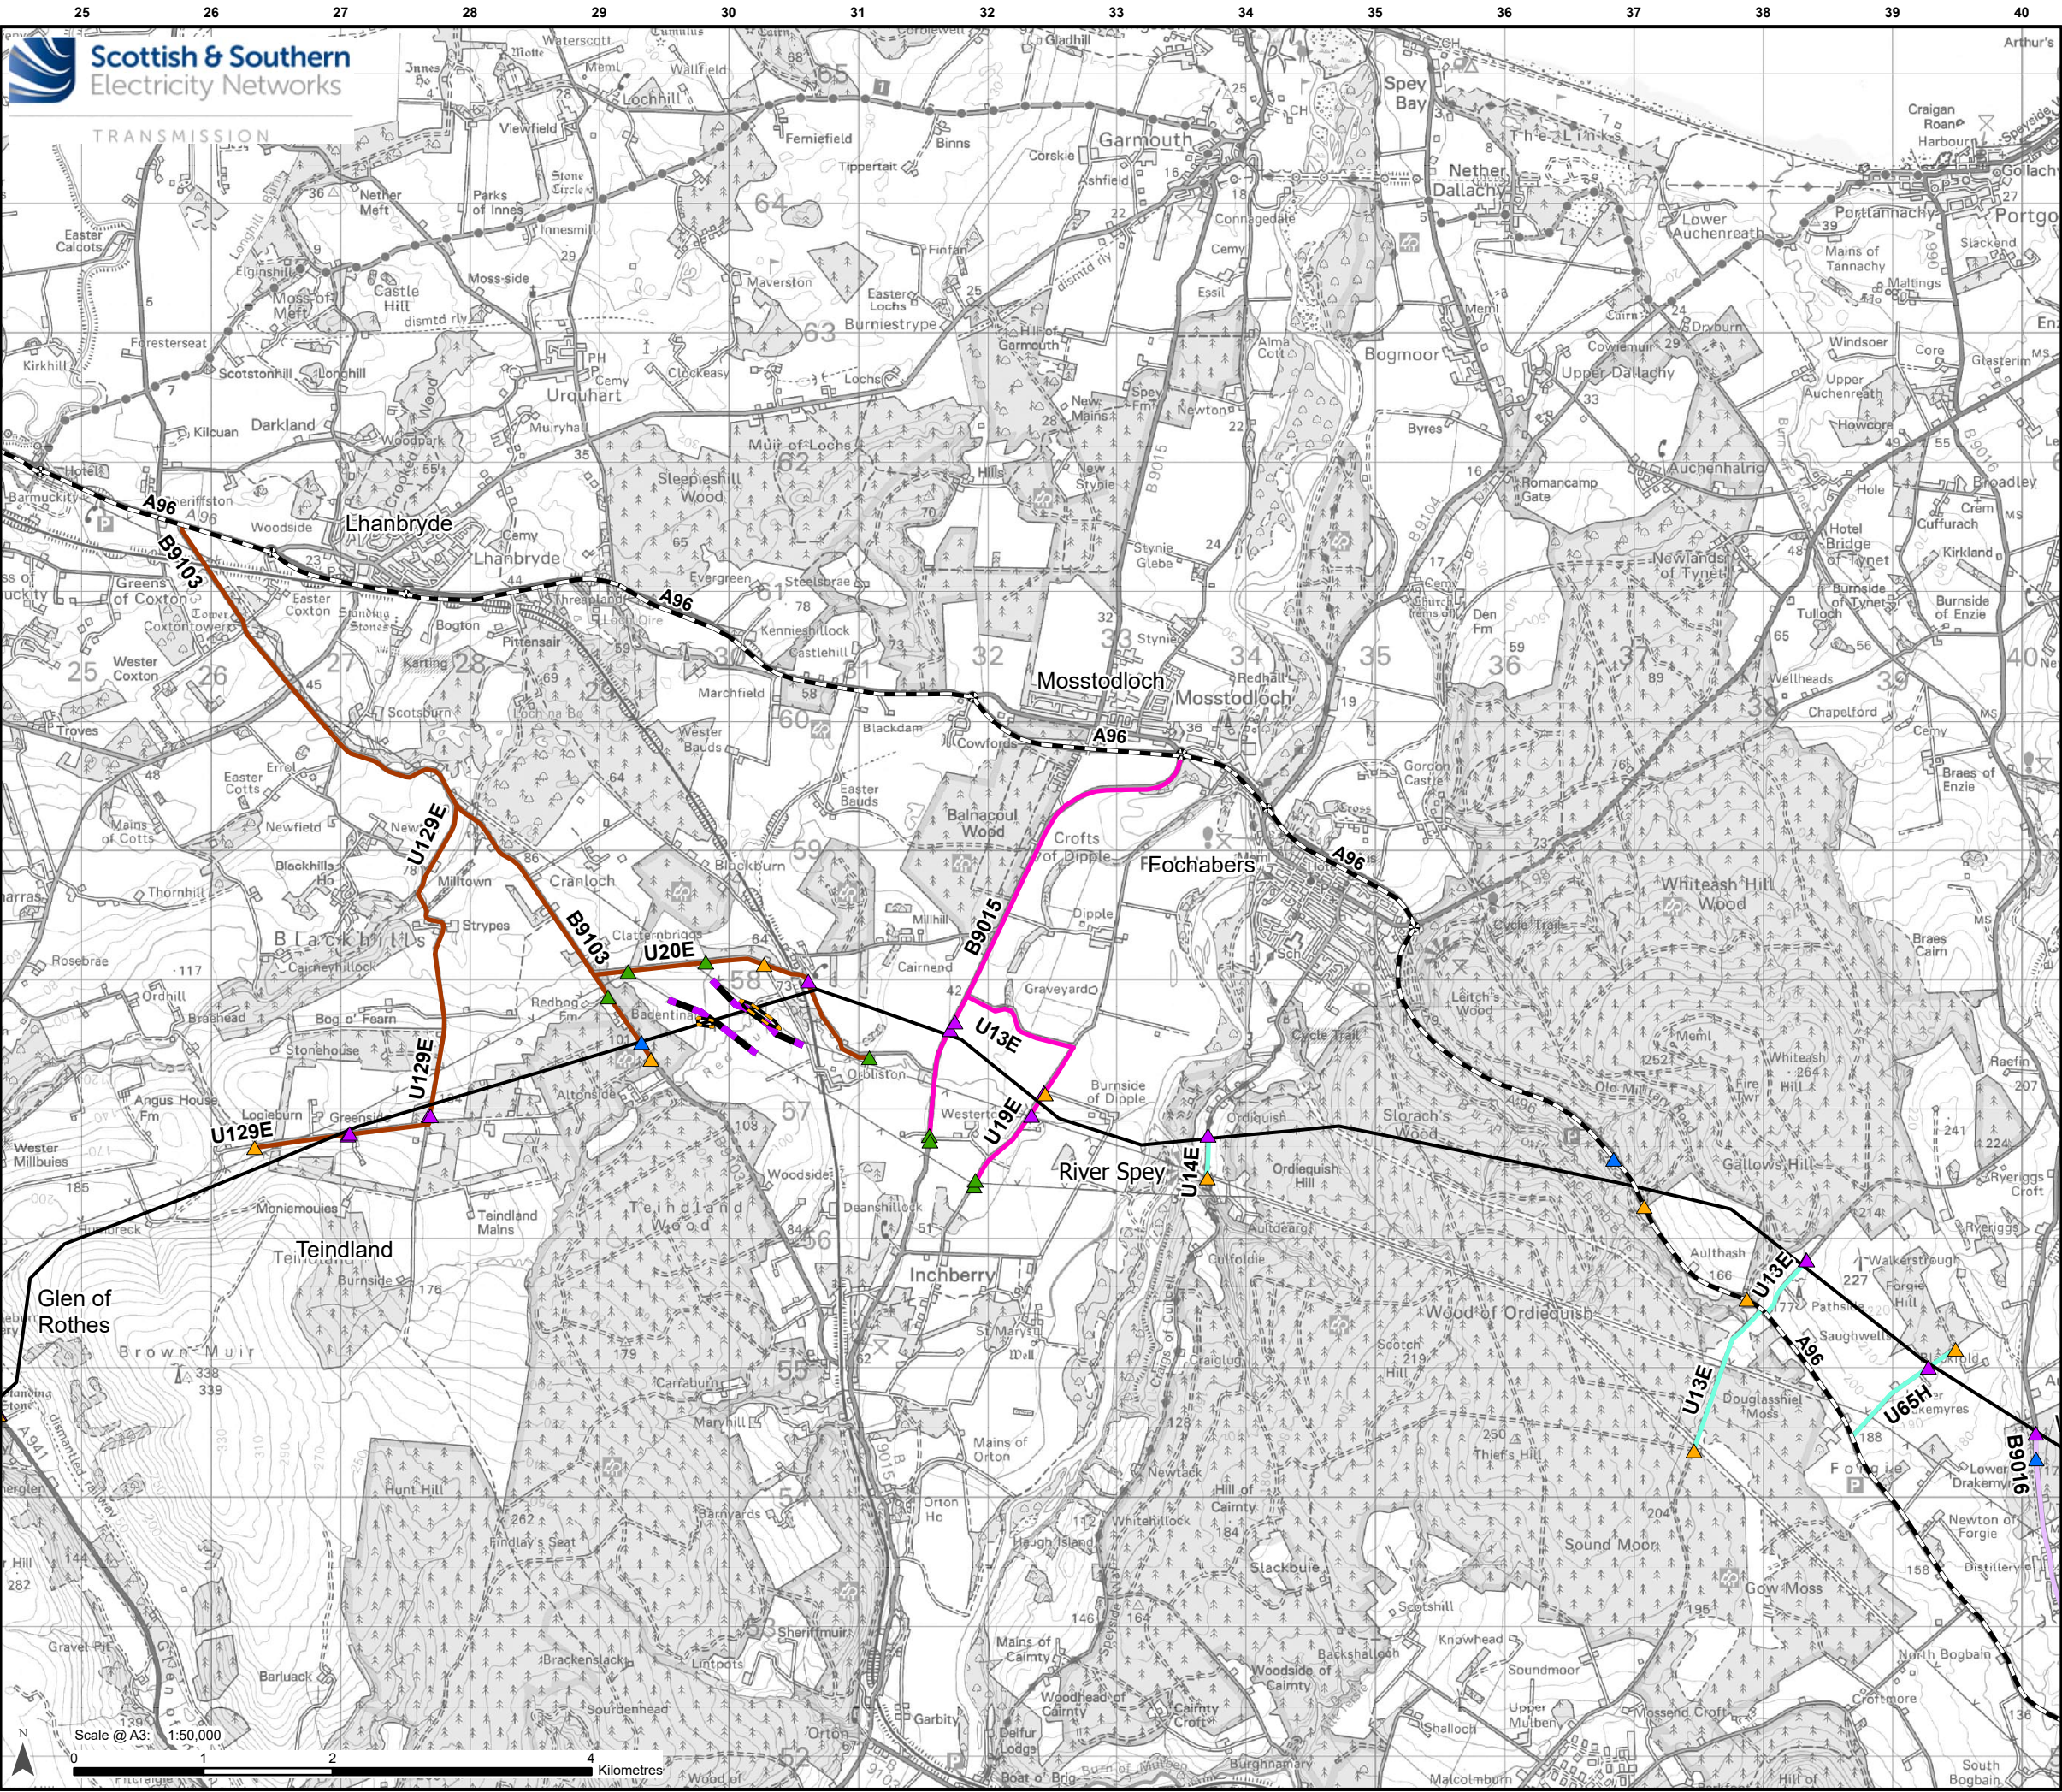

Legend

Development for which Section 37 Consent is Sought

- Proposed OHL Alignment - 400kV
- Temporary OHL Diversion
- Proposed Alignment - Existing OHL
- Works (275kV Realignment and Crossings)

Ancillary Development

- Proposed Bellmouth - Access Only / ATV
- Proposed Bellmouth - Permanent
- Proposed Bellmouth - Temporary
- Proposed Bellmouth - Upgrade

Road Network

- Trunk Road

Traffic and Transport Study Area

- Section 16 - Glen of Rothies to Teindland
- Section 17 - Teindland to River Spey
- Section 18 - River Spey to west of Keith
- Section 19 - West of Keith to Coachford substation

Scale 1:3,500,000


Reproduced by permission of Ordnance Survey, Crown copyright and database right 2024 all rights reserved. Ordnance Survey Licence number 0100022432.
SSEN Transmission take no responsibility for the release or accuracy of latest version Basemaps from Ordnance Survey

Project: Beauly to Blackhillock to New Deer to Peterhead 400kV OHL Project

Title: Figure 13.5.2- Moray Council: Construction Traffic Routes
Page 5 of 6

Drawn by: SV Date: 17/09/2025

Drawing: 70092380-WSP-DA-TP5-0002-P02

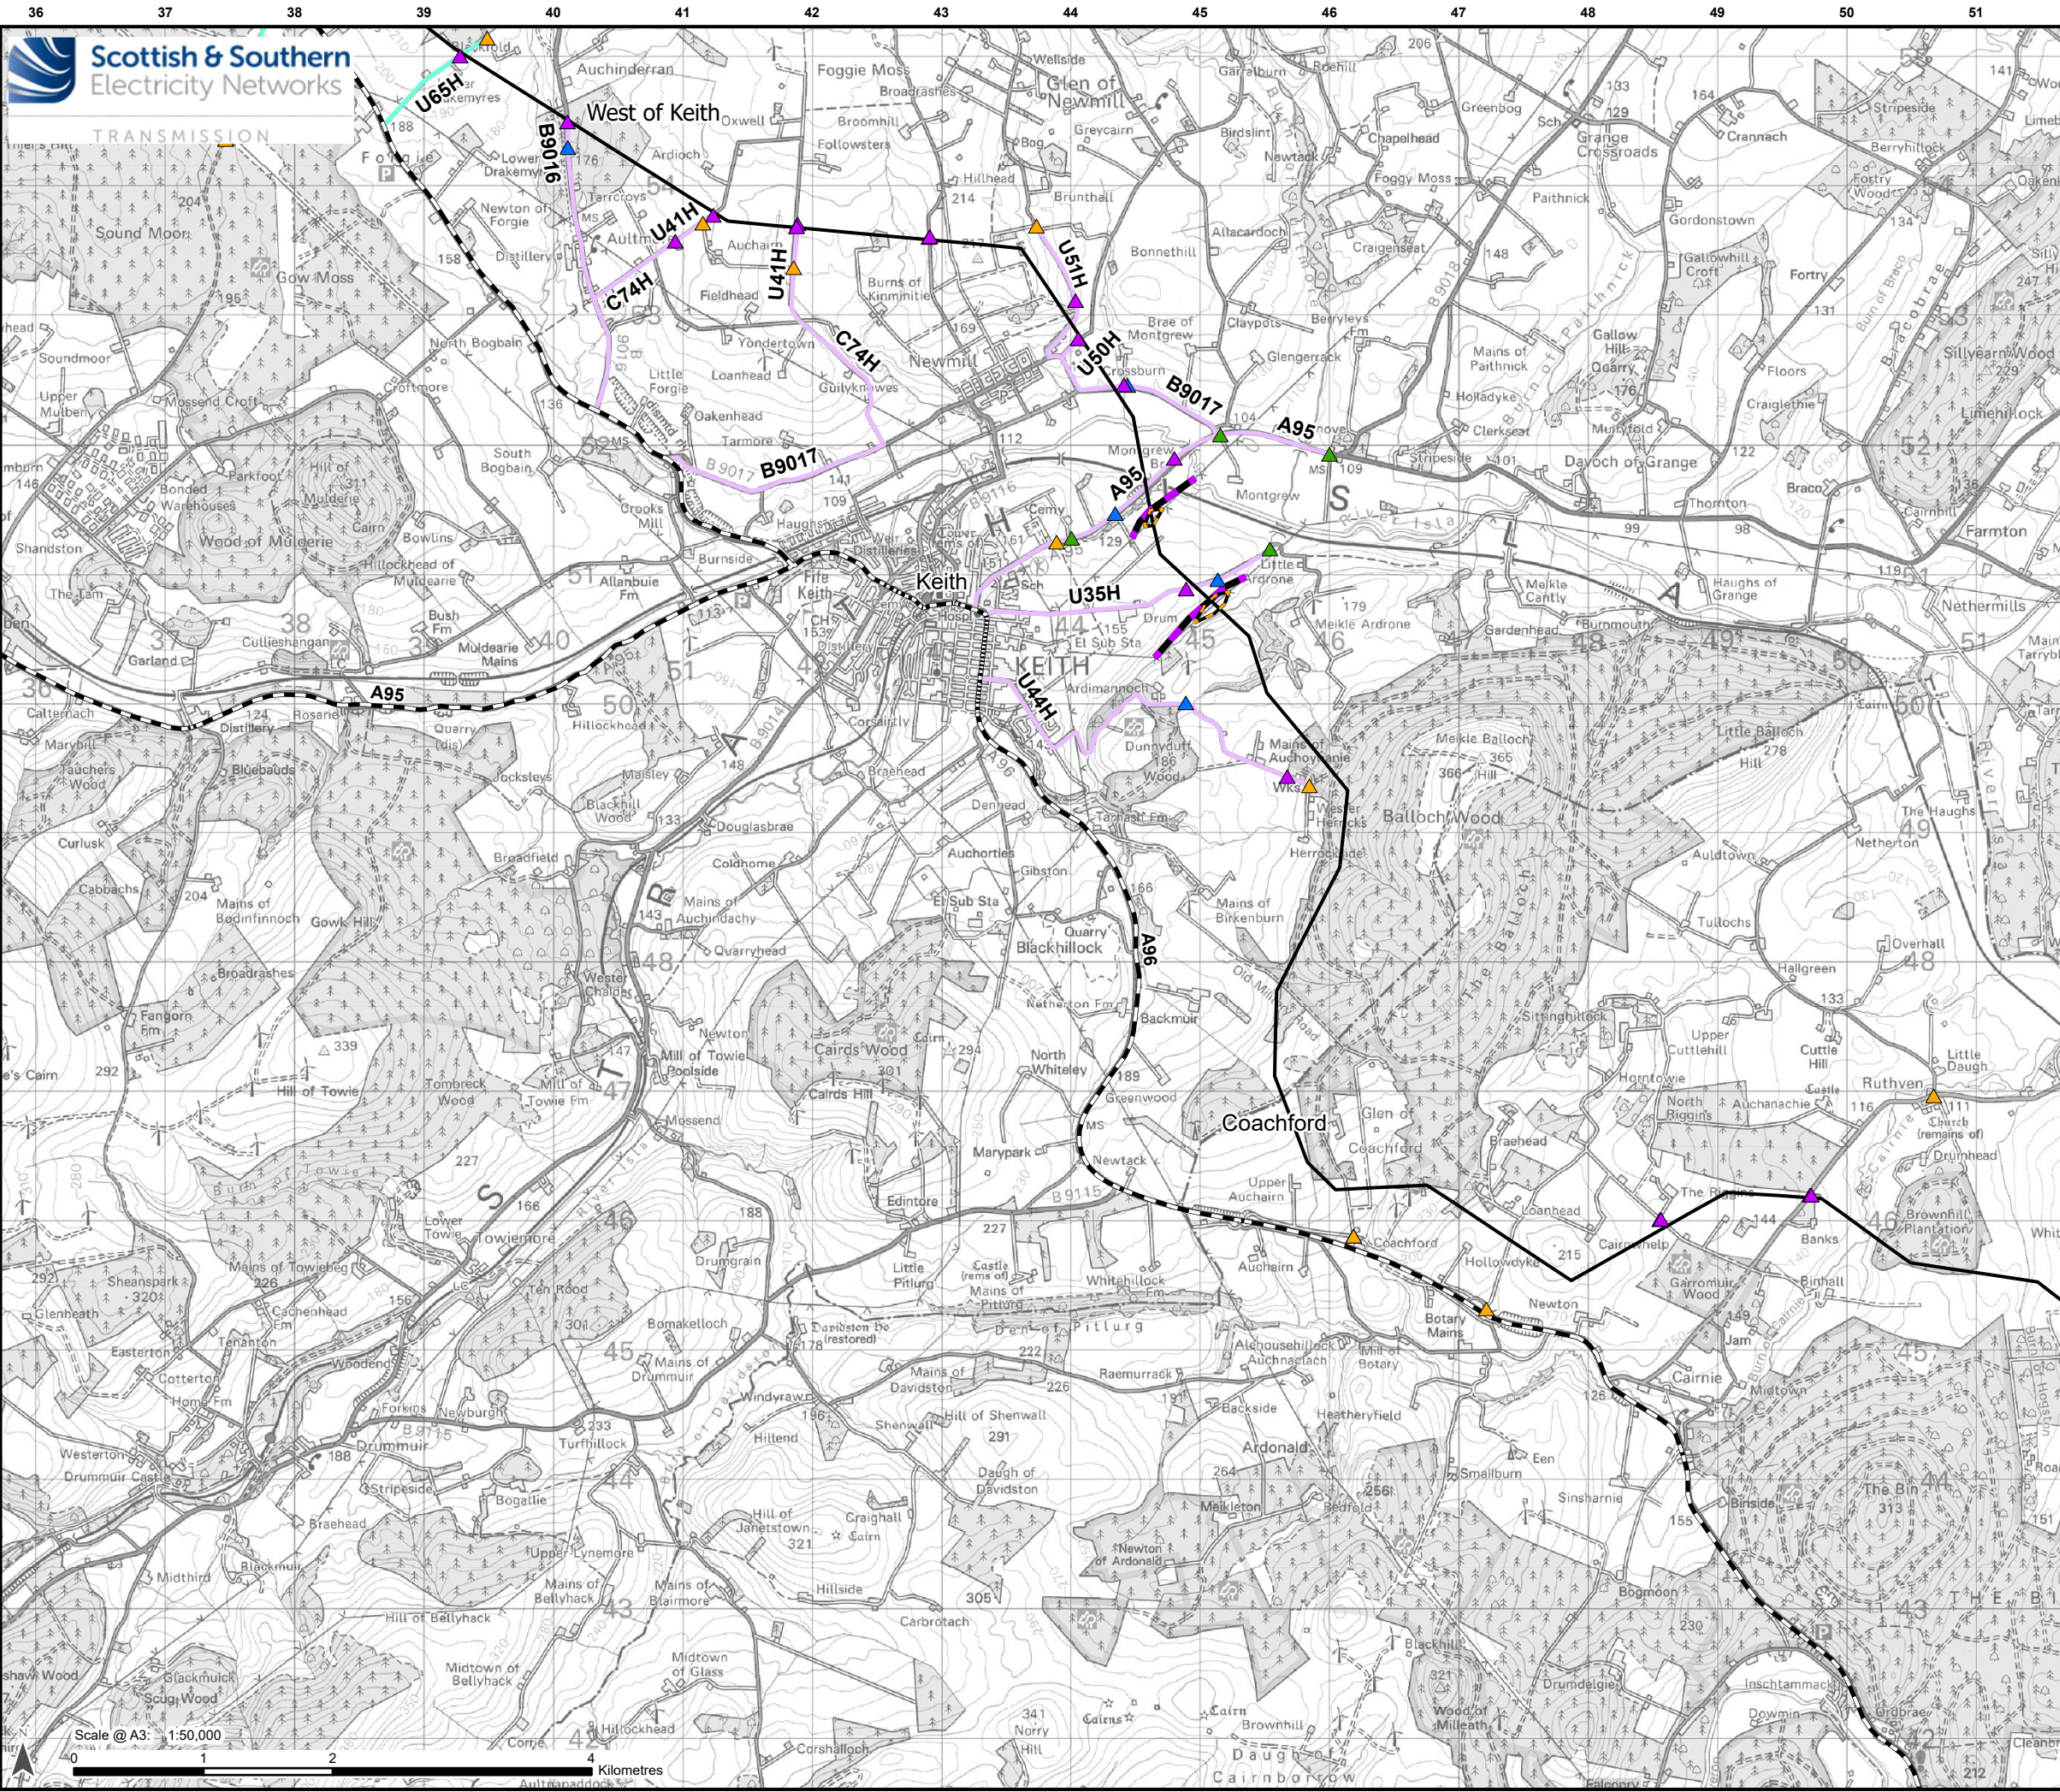

Legend

Development for which Section 37 Consent is Sought

- Proposed OHL Alignment - 400kV
- Temporary OHL Diversion
- Proposed Alignment - Existing OHL
- Works (275kV Realignment and Crossings)

Ancillary Development

- Proposed Bellmouth - Access Only / ATV
- Proposed Bellmouth - Permanent
- Proposed Bellmouth - Temporary
- Proposed Bellmouth - Upgrade

Road Network

- Trunk Road


Traffic and Transport Study Area

- Section 18 - River Spey to west of Keith
- Section 19 - West of Keith to Coachford substation

Scale 1:3,500,000

Reproduced by permission of Ordnance Survey, Crown copyright and database right 2024 all rights reserved. Ordnance Survey Licence number 0100022432.
SSEN Transmission take no responsibility for the release or accuracy of latest version Basemaps from Ordnance Survey

Project:	Beaulieu to Blackhilllock to New Deer to Peterhead 400kV OHL Project		
Title:	Figure 13.5.2- Moray Council: Construction Traffic Routes Page 6 of 6		
Drawn by:	SV	Date:	17/09/2025
Drawing:	70092380-WSP-DA-TP5-0002-P02		

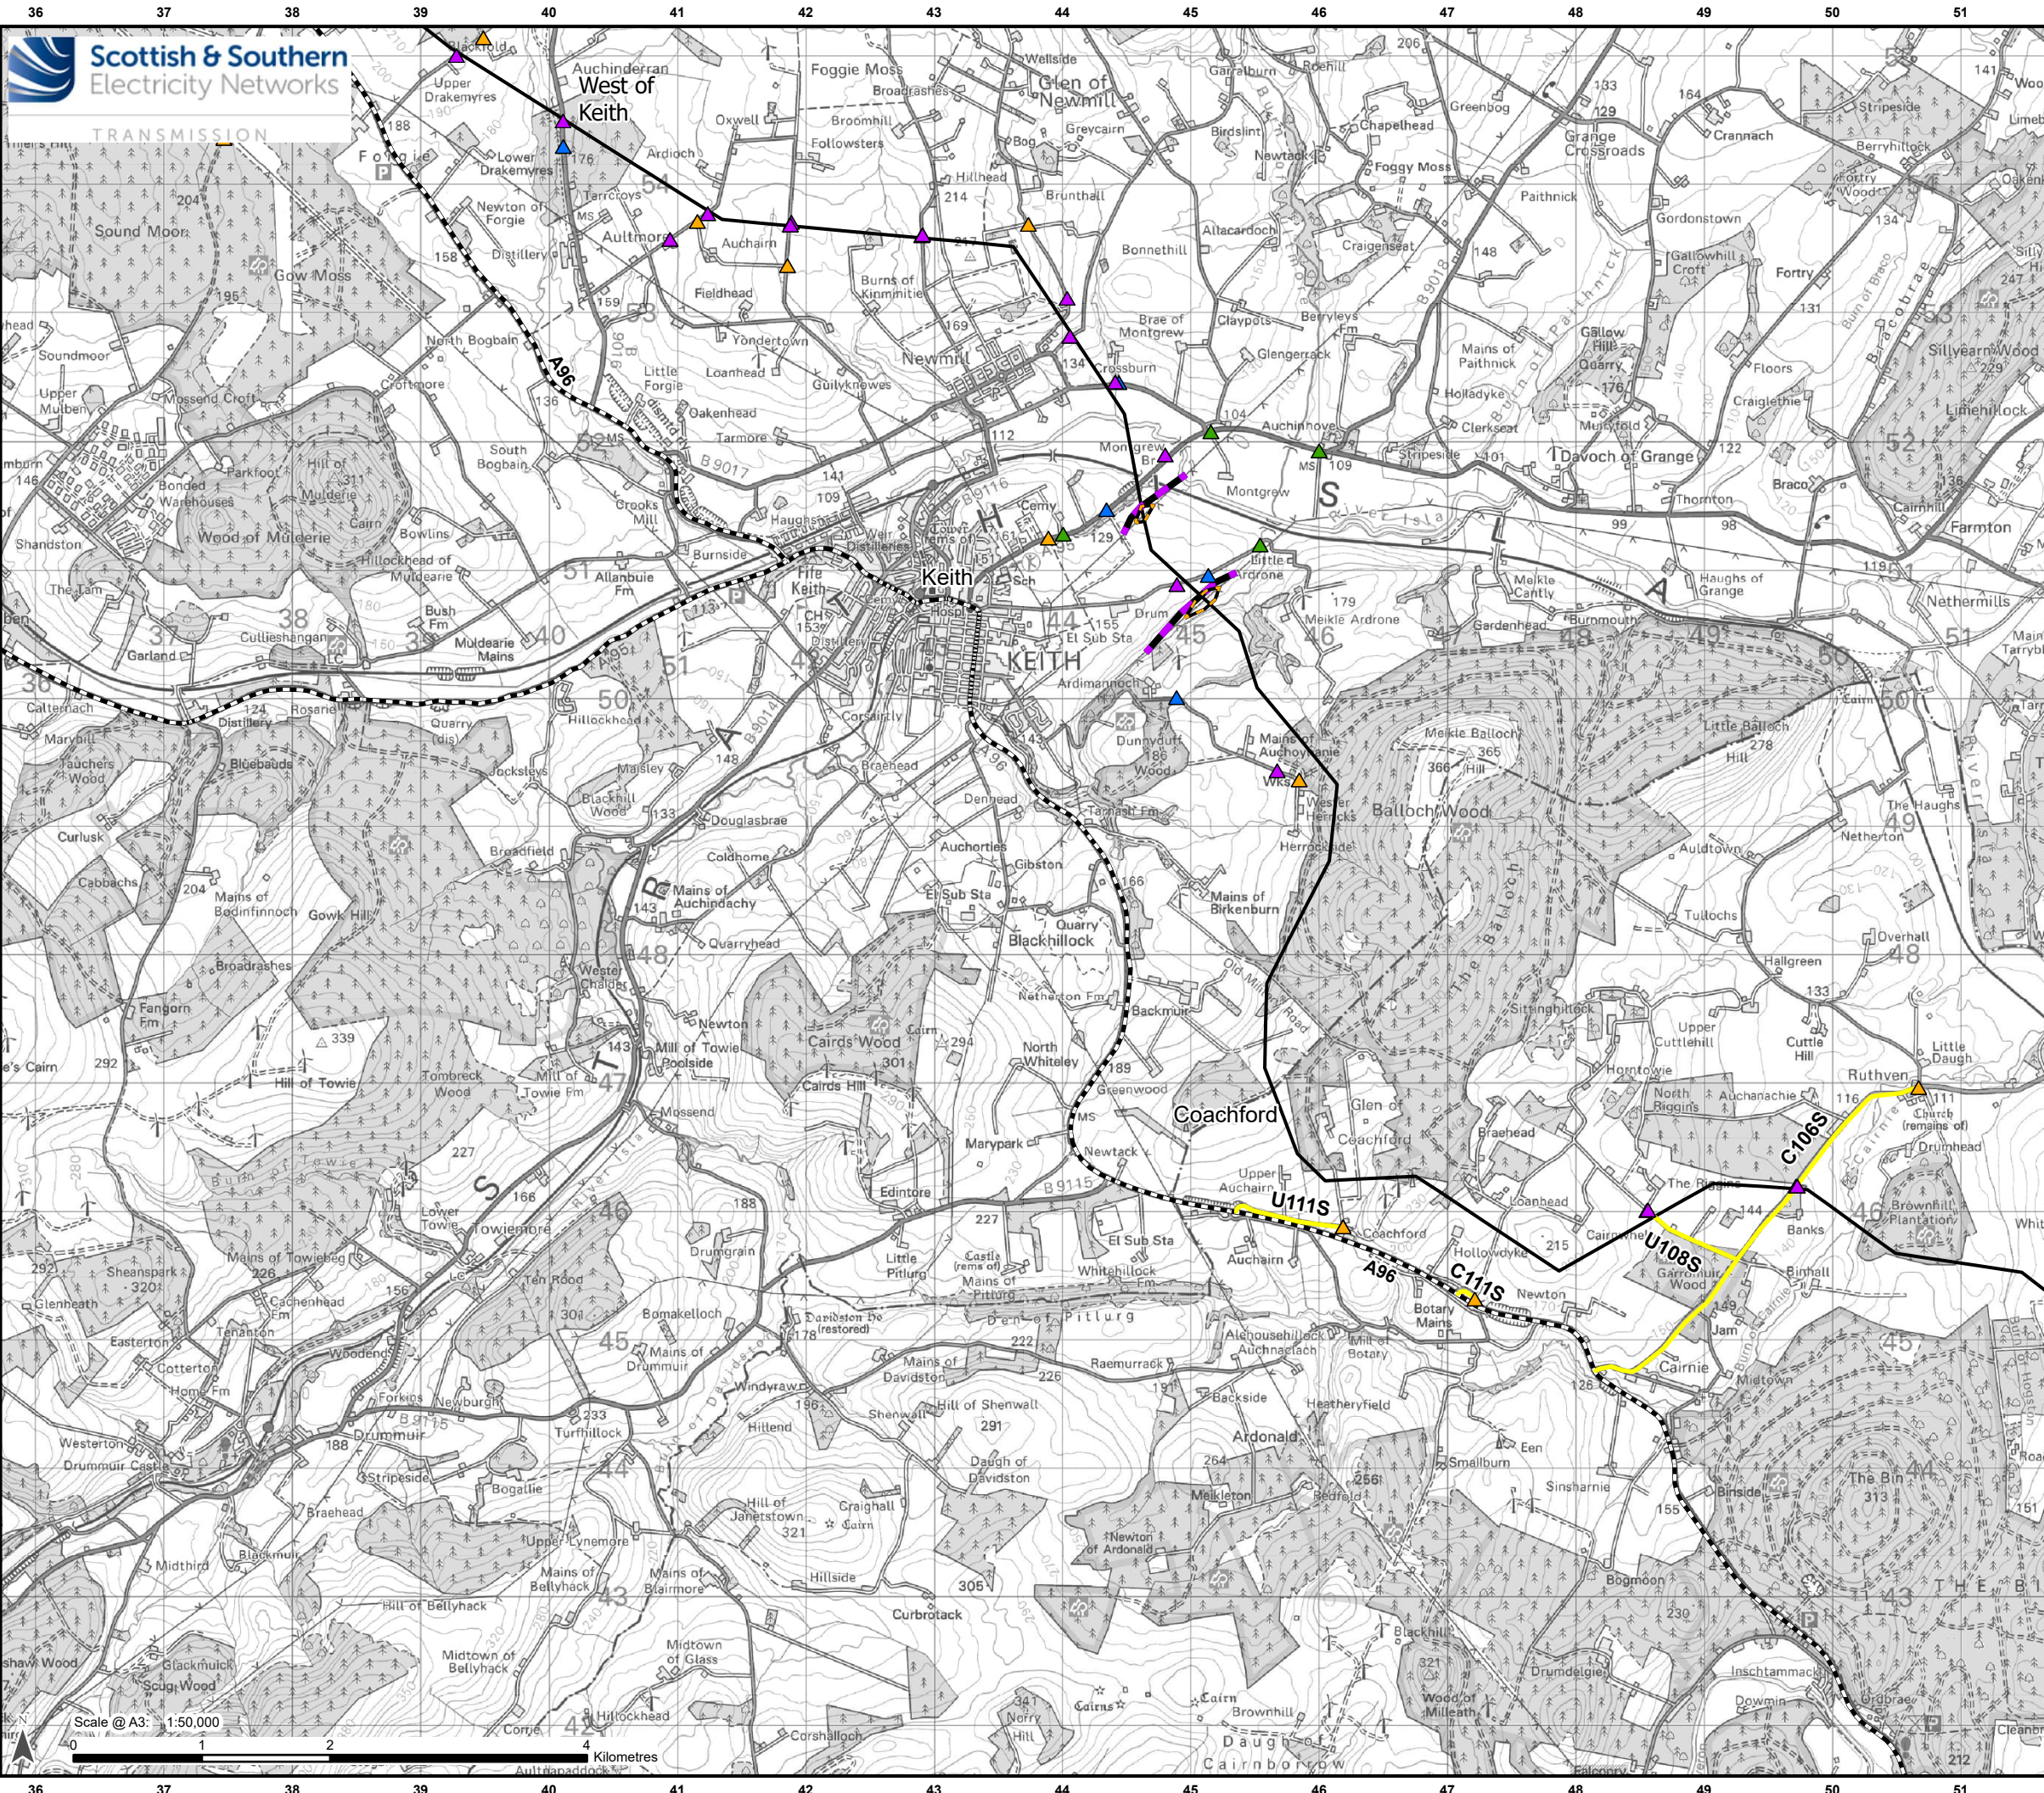

Legend

Development for which Section 37 Consent is Sought

- Proposed OHL Alignment - 400kV
- Temporary OHL Diversion
- Proposed Alignment - Existing OHL
- Works (275kV Realignment and Crossings)

Ancillary Development

- Proposed Bellmouth - Access Only / ATV
- Proposed Bellmouth - Permanent
- Proposed Bellmouth - Temporary
- Proposed Bellmouth - Upgrade

Road Network

- Trunk Road

Traffic and Transport Study Area

- Section 20 - Coachford to Huntly




Reproduced by permission of Ordnance Survey, Crown copyright and database right 2024 all rights reserved. Ordnance Survey Licence number 0100022432.
SS&N Transmission take no responsibility for the release or accuracy of latest version Basemaps from Ordnance Survey

Project: Beauly to Blackhilllock to New Deer to Peterhead 400kV OHL Project

Title: Figure 13.5.3: Aberdeenshire Council:
Construction Traffic Routes
Page 1 of 6

Drawn by: SS Date: 17/09/2025

Drawing: 70092380-WSP-DA-TP5-0003-P02

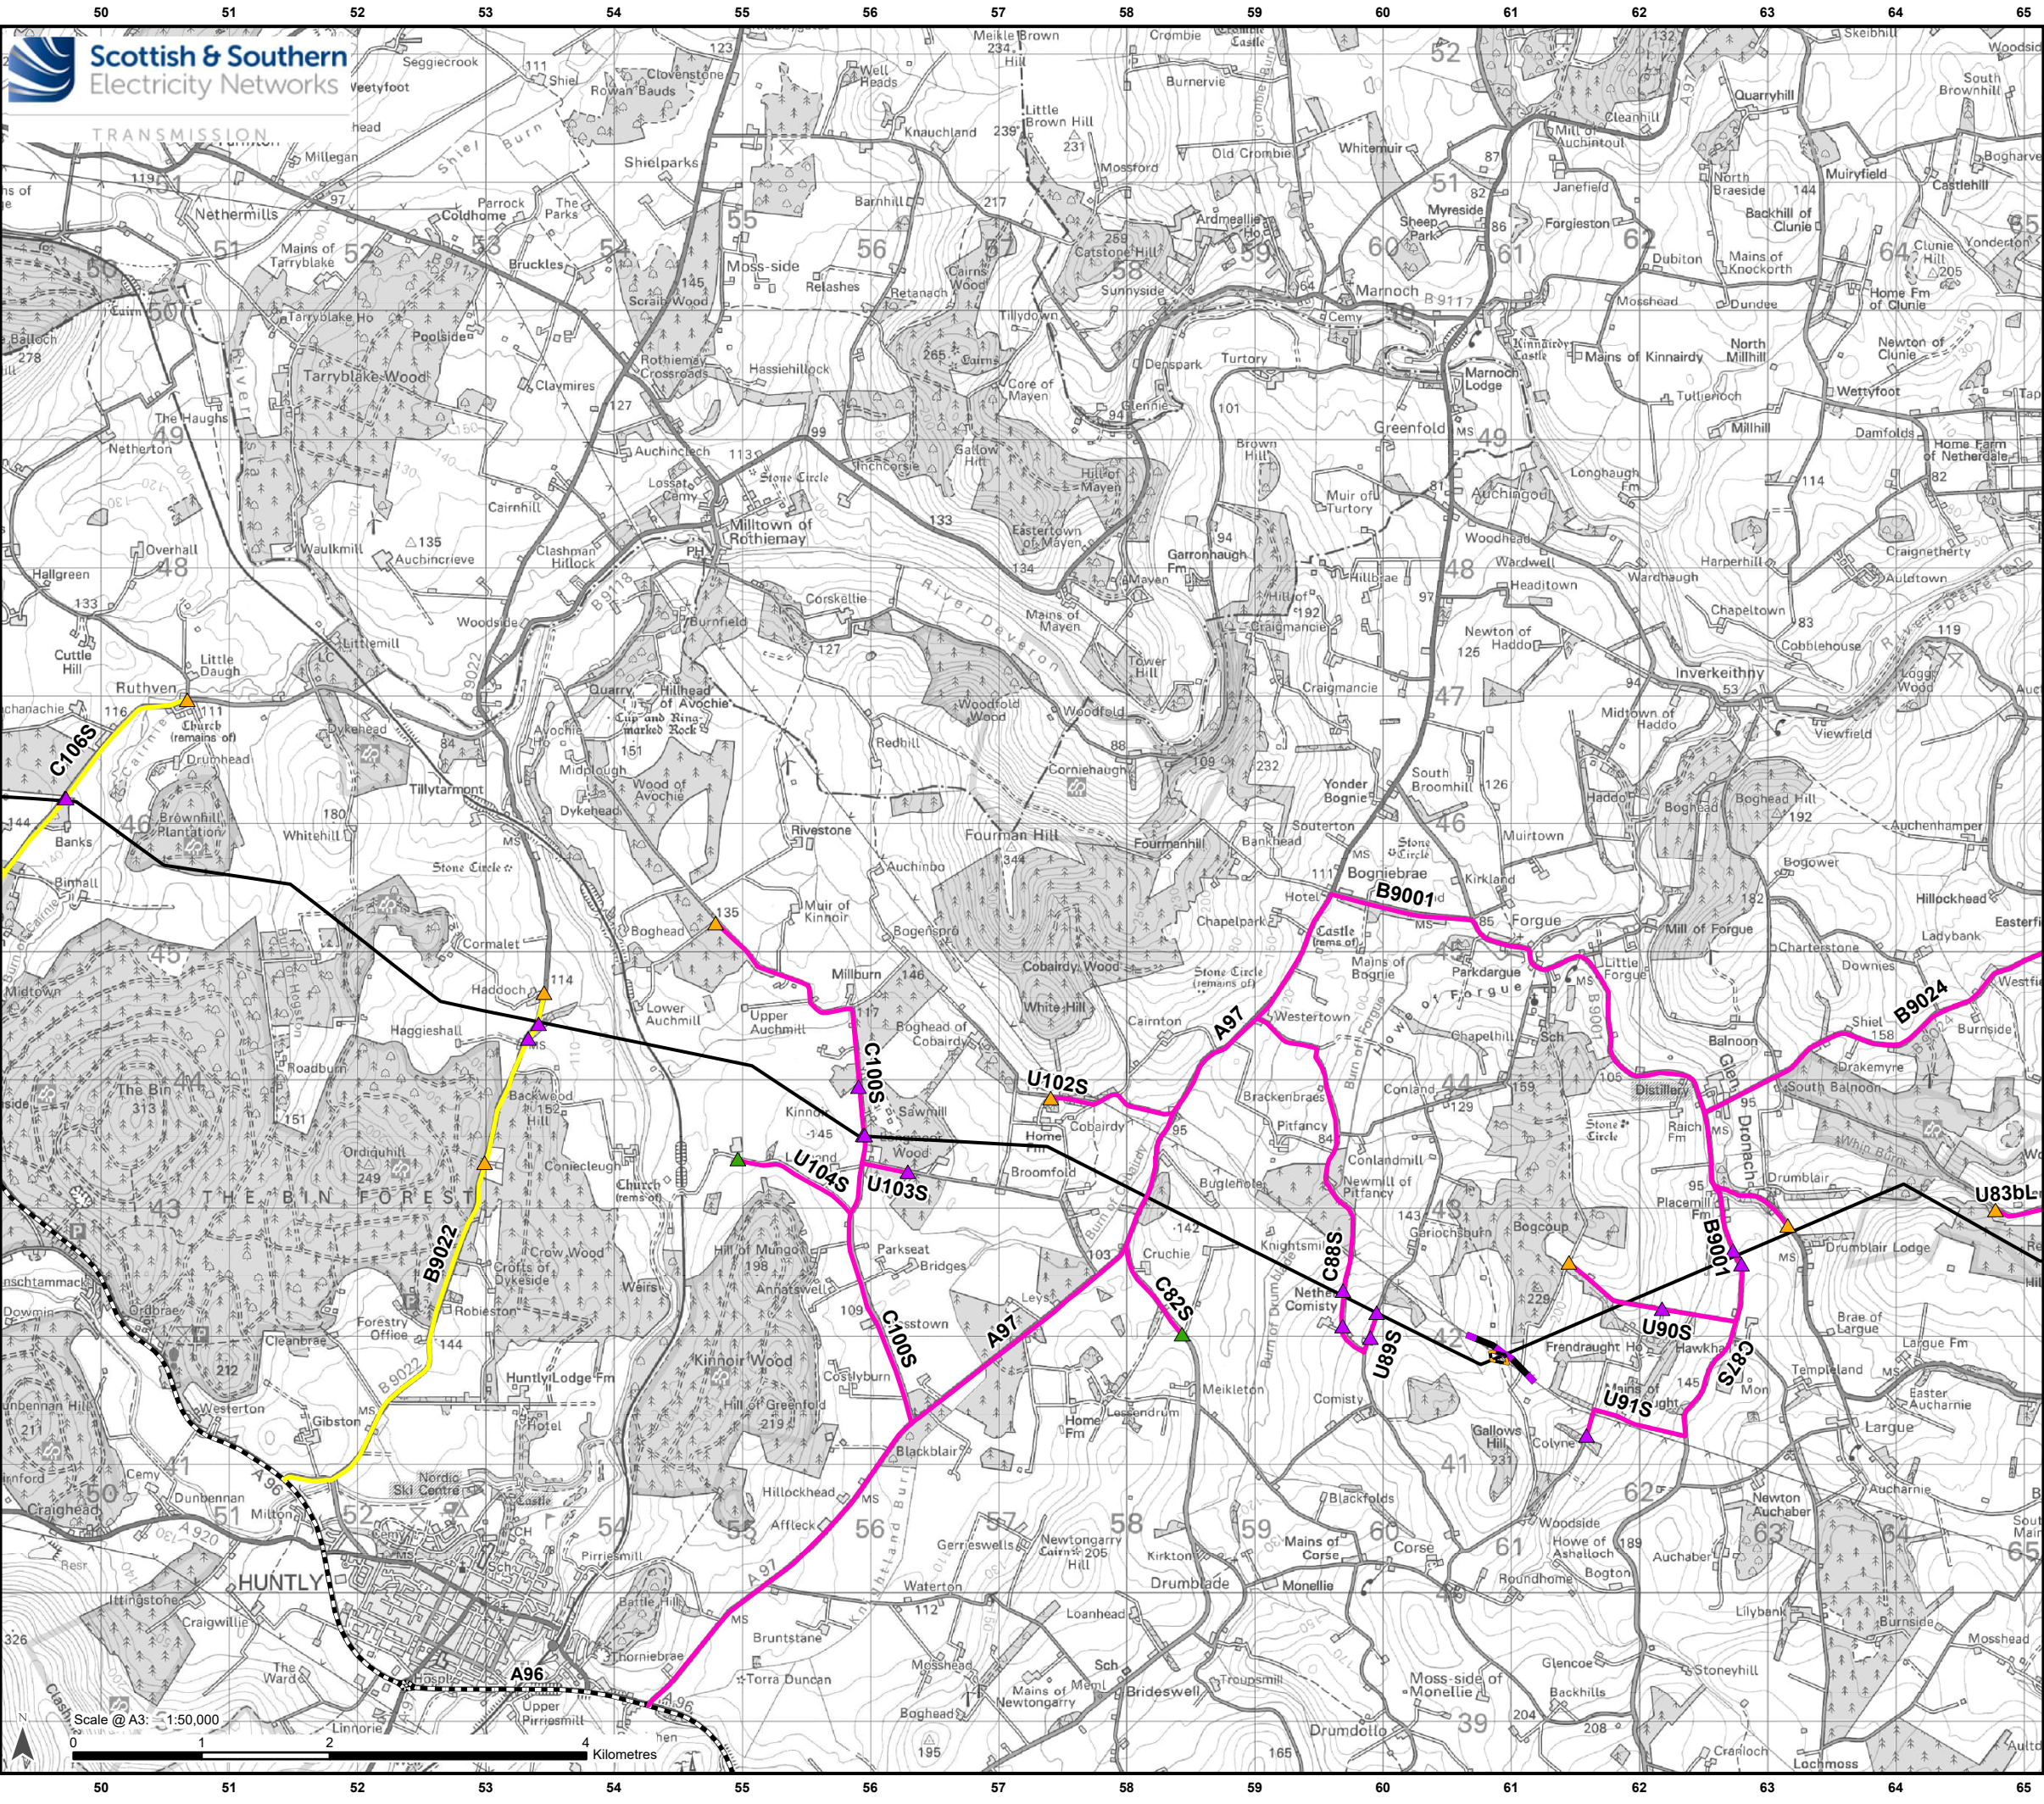

Legend

Development for which Section 37 Consent is Sought

- Proposed OHL Alignment - 400kV
- Temporary OHL Diversion
- Proposed Alignment - Existing OHL
- Works (275kV Realignment and Crossings)

Ancillary Development

- Proposed Bellmouth - Access Only / ATV
- Proposed Bellmouth - Temporary
- Proposed Bellmouth - Upgrade

Road Network

- Trunk Road

Traffic and Transport Study Area

- Section 20 - Coachford to Huntly
- Section 21 - Huntly to Turriff



Reproduced by permission of Ordnance Survey, Crown copyright and database right 2024 all rights reserved. Ordnance Survey Licence number 0100022432.
SSEN Transmission take no responsibility for the release or accuracy of latest version Basemaps from Ordnance Survey

Project: Beauly to Blackhillock to New Deer to Peterhead 400kV OHL Project

Title: Figure 13.5.3: Aberdeenshire Council:
Construction Traffic Routes
Page 2 of 6

Drawn by: SS Date: 17/09/2025

Drawing: 70092380-WSP-DA-TP5-0003-P02