


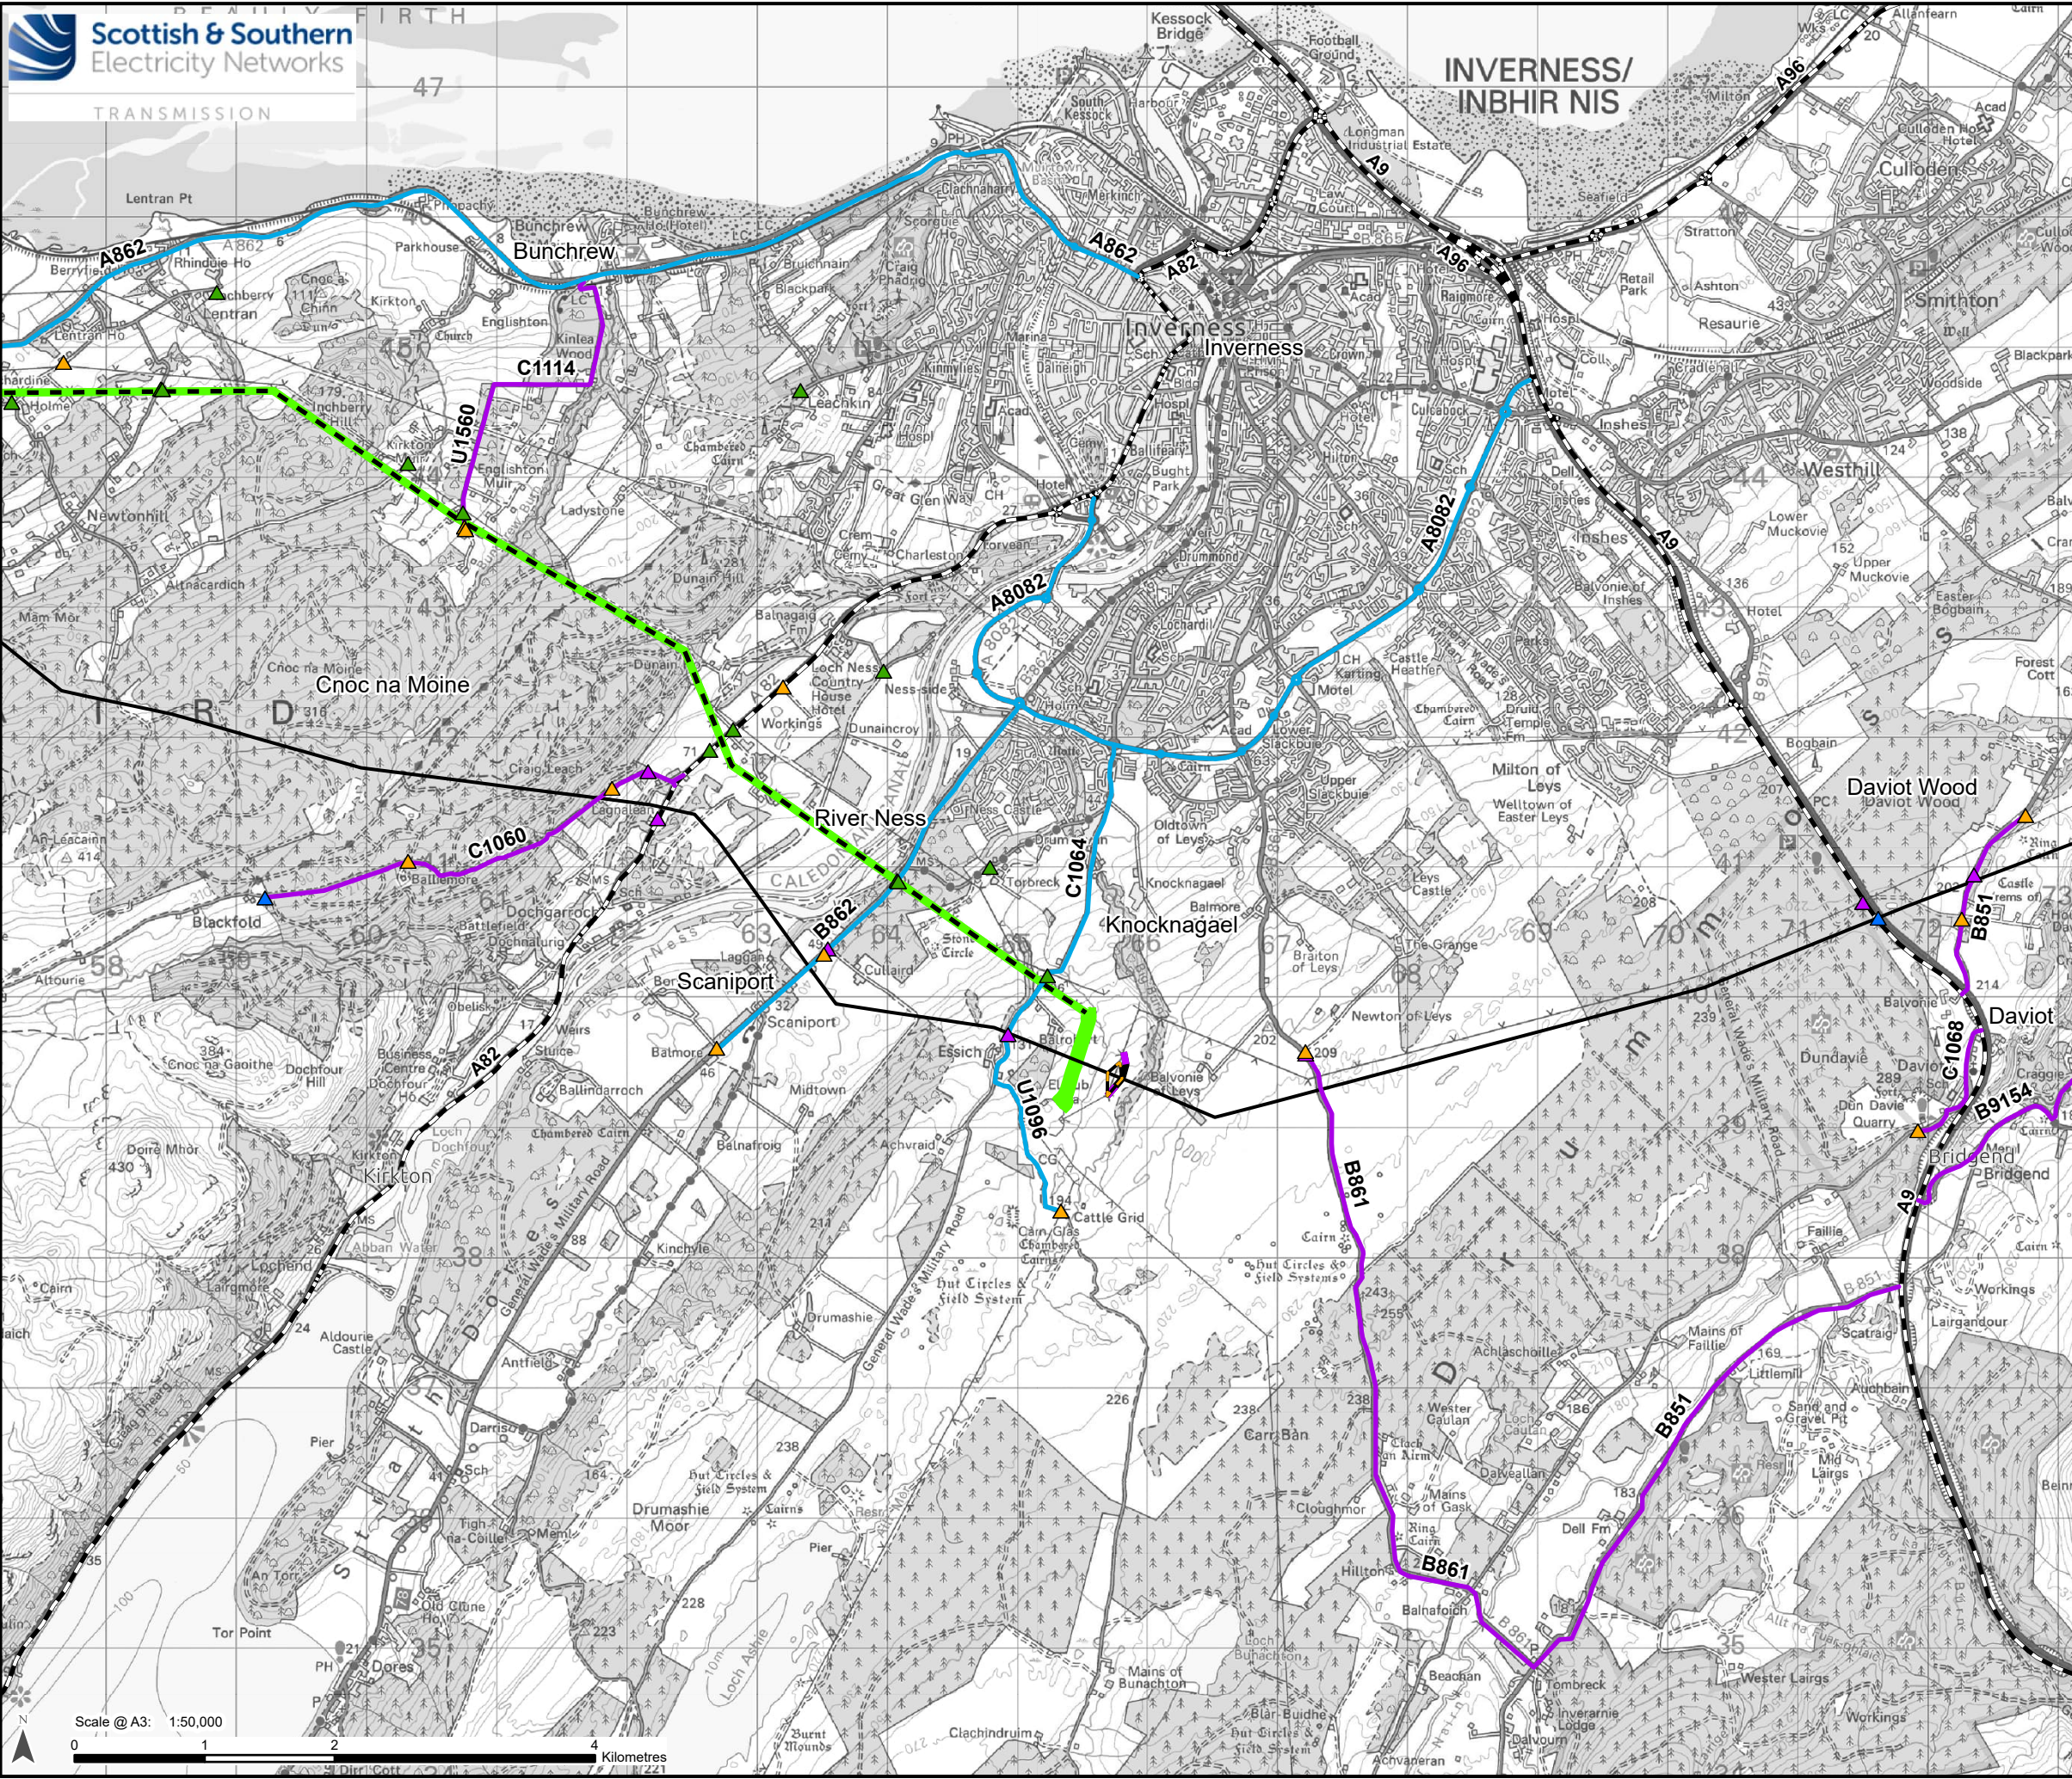

Legend

Development for which Section 37 Consent is Sought

- Proposed OHL Alignment - 400kV
- Temporary OHL Diversion
- Proposed Alignment - Existing OHL Works (275kV Realignment and Crossings)
- OHL to be Removed
- Cable to be Removed

Ancillary Development

- Proposed Bellmouth - Access Only / ATV
- Proposed Bellmouth - Permanent
- Proposed Bellmouth - Temporary
- Proposed Bellmouth - Upgrade

Road Network

- Trunk Road

Highland Crane Routes

- 150T
- 250T




Reproduced by permission of Ordnance Survey, Crown copyright and database right 2024 all rights reserved. Ordnance Survey Licence number 0100022432.
SS&N Transmission take no responsibility for the release or accuracy of latest version Basemaps from Ordnance Survey

Project: Beauly to Blackhillock to New Deer to Peterhead 400kV OHL Project

Title: Figure 13.5.4 - Highland Council: Anticipated Crane Routes
Page 2 of 4

Drawn by: SS Date: 16/09/2025

Drawing: 70092380-WSP-DA-TP5-0004-P02

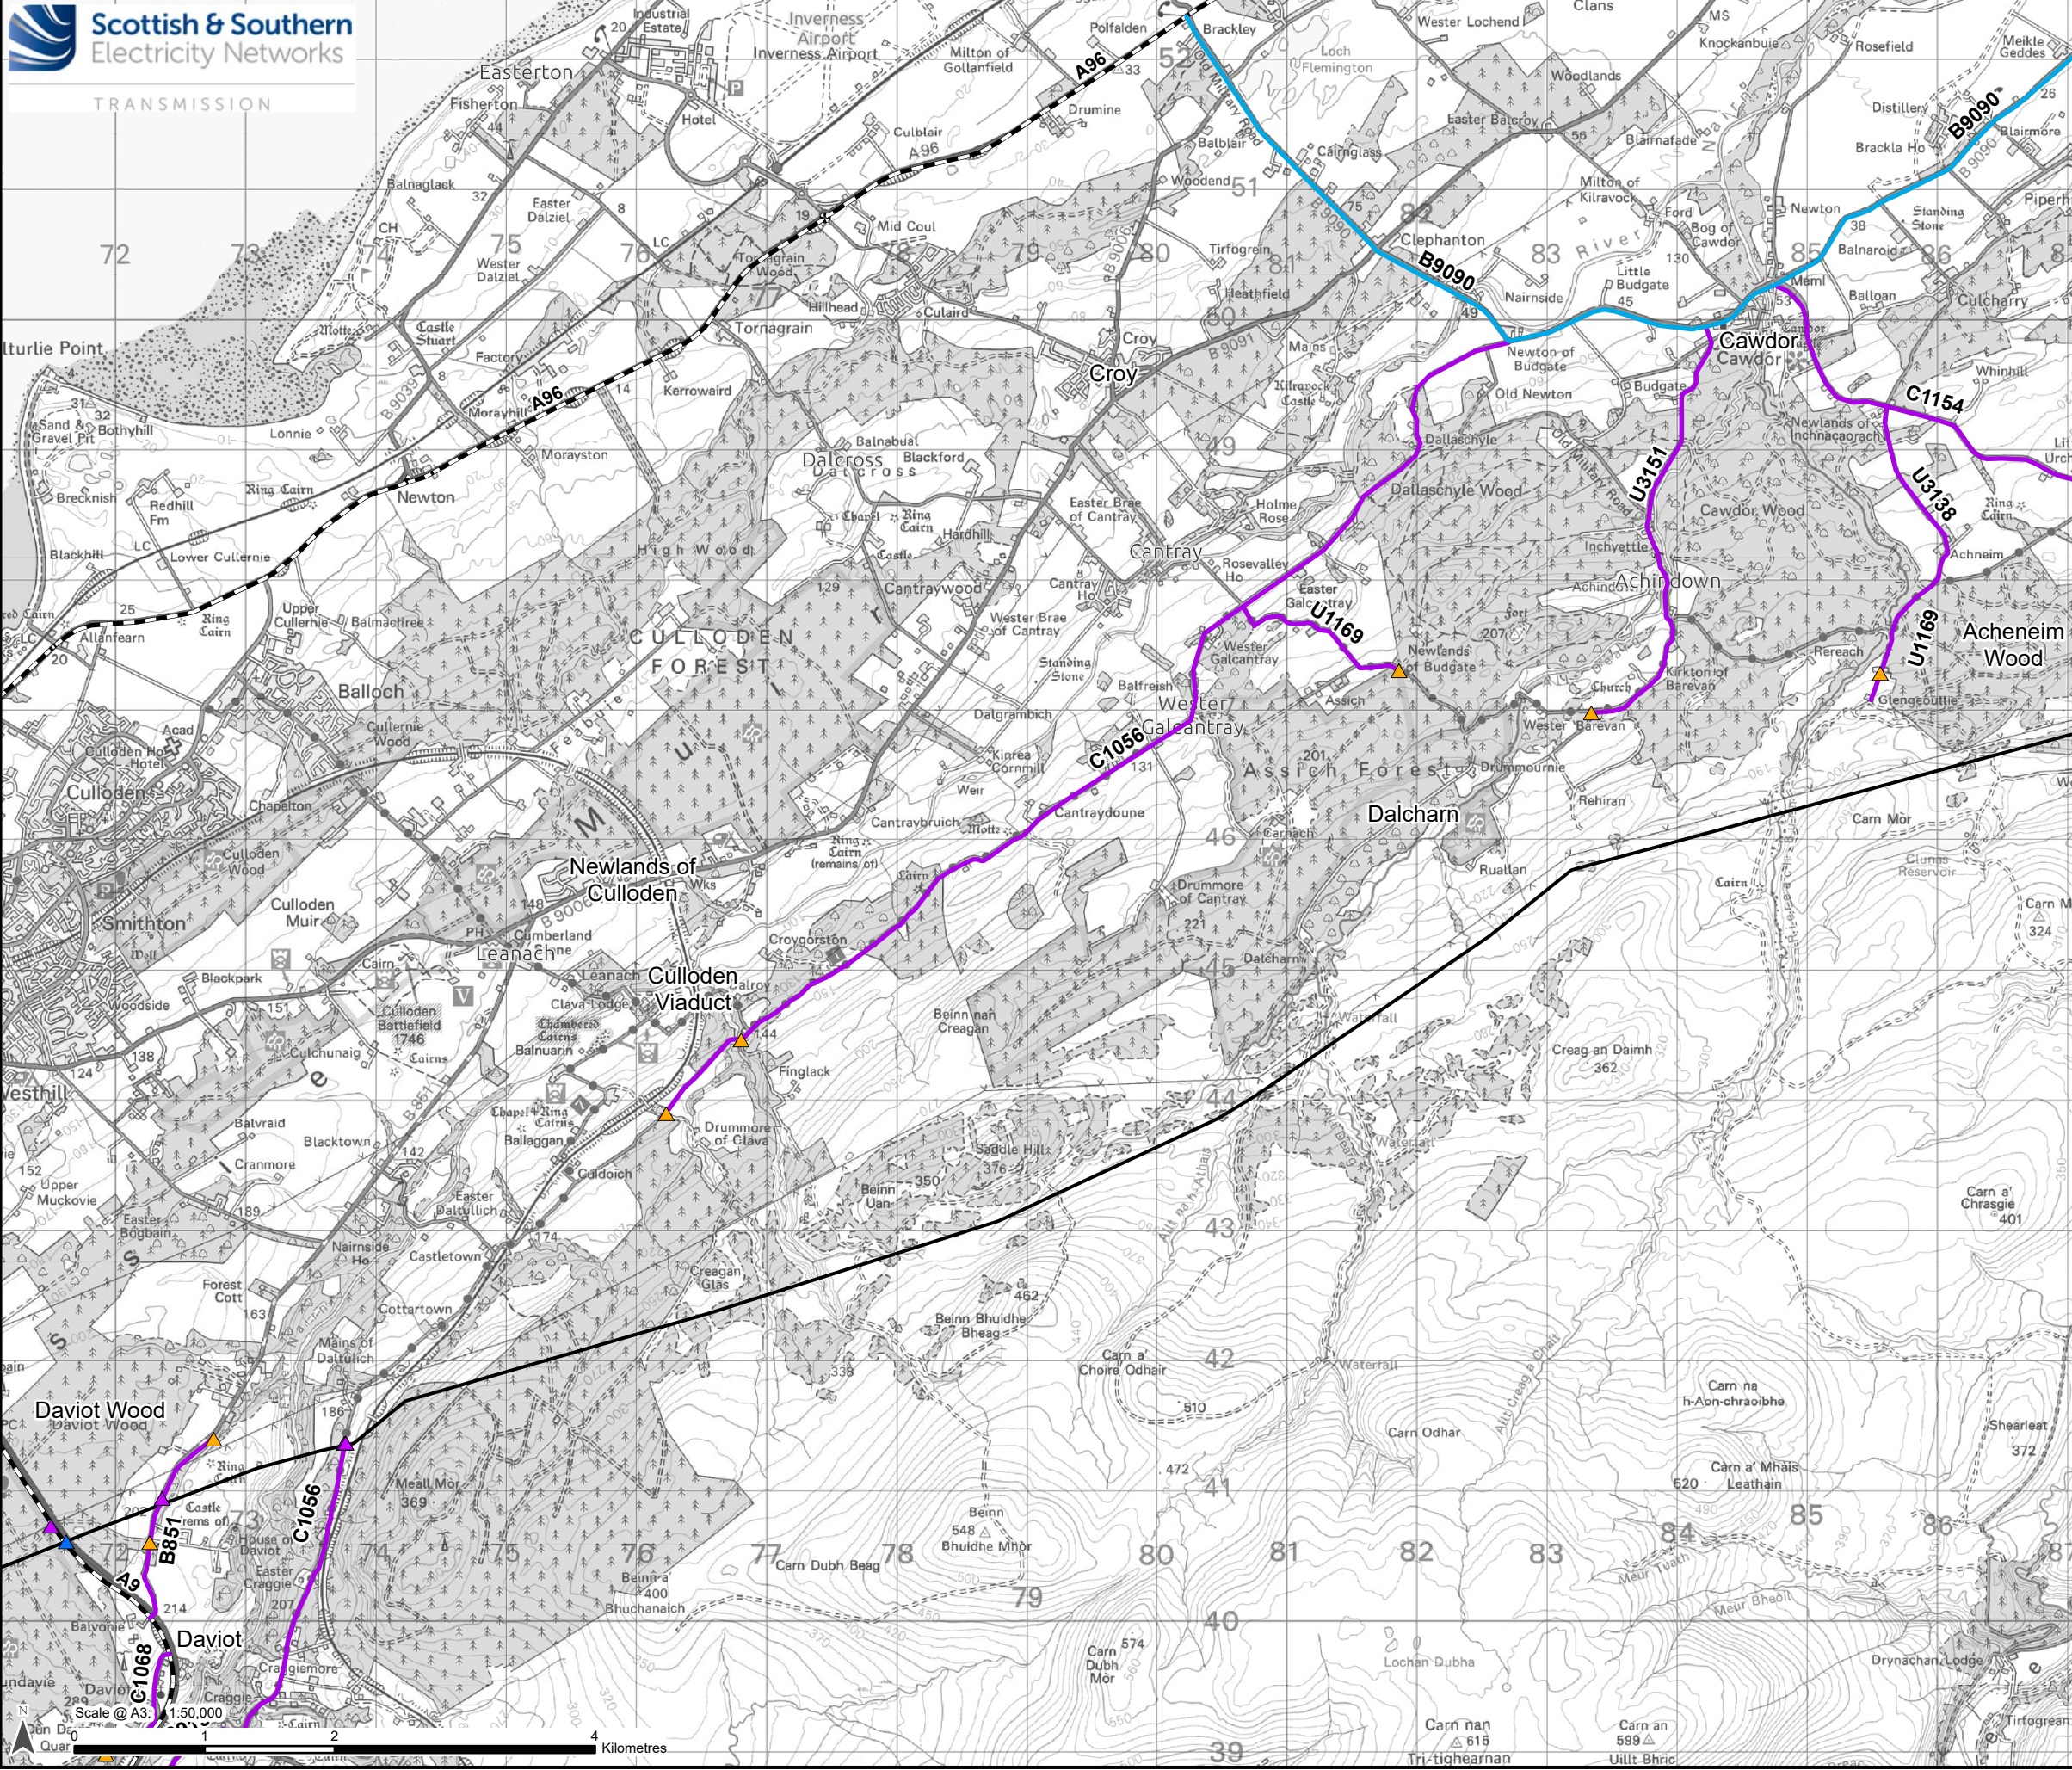

Legend

Development for which Section 37 Consent is Sought

— Proposed OHL Alignment - 400kV

Ancillary Development

▲ Proposed Bellmouth - Permanent

▲ Proposed Bellmouth - Temporary

▲ Proposed Bellmouth - Upgrade


Road Network

— Trunk Road

Highland Crane Routes

— 150T

— 250T

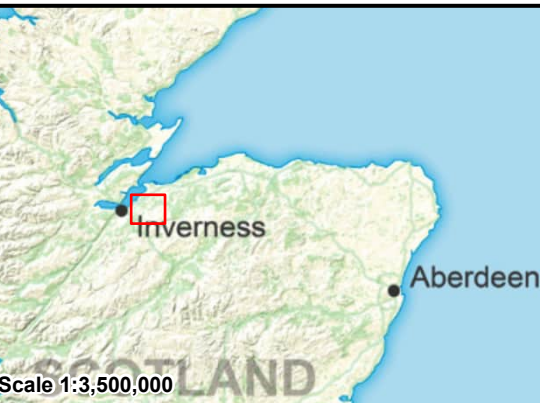


Reproduced by permission of Ordnance Survey, Crown copyright and database right 2024 all rights reserved. Ordnance Survey Licence number 0100022432.
SS&N Transmission take no responsibility for the release or accuracy of latest version Basemaps from Ordnance Survey

Project: Beaulieu to Blackhillock to New Deer to Peterhead 400kV OHL Project

Title: Figure 13.5.4 - Highland Council: Anticipated Crane Routes
Page 3 of 4

Drawn by: SS Date: 16/09/2025

Drawing: 70092380-WSP-DA-TP5-0004-P02

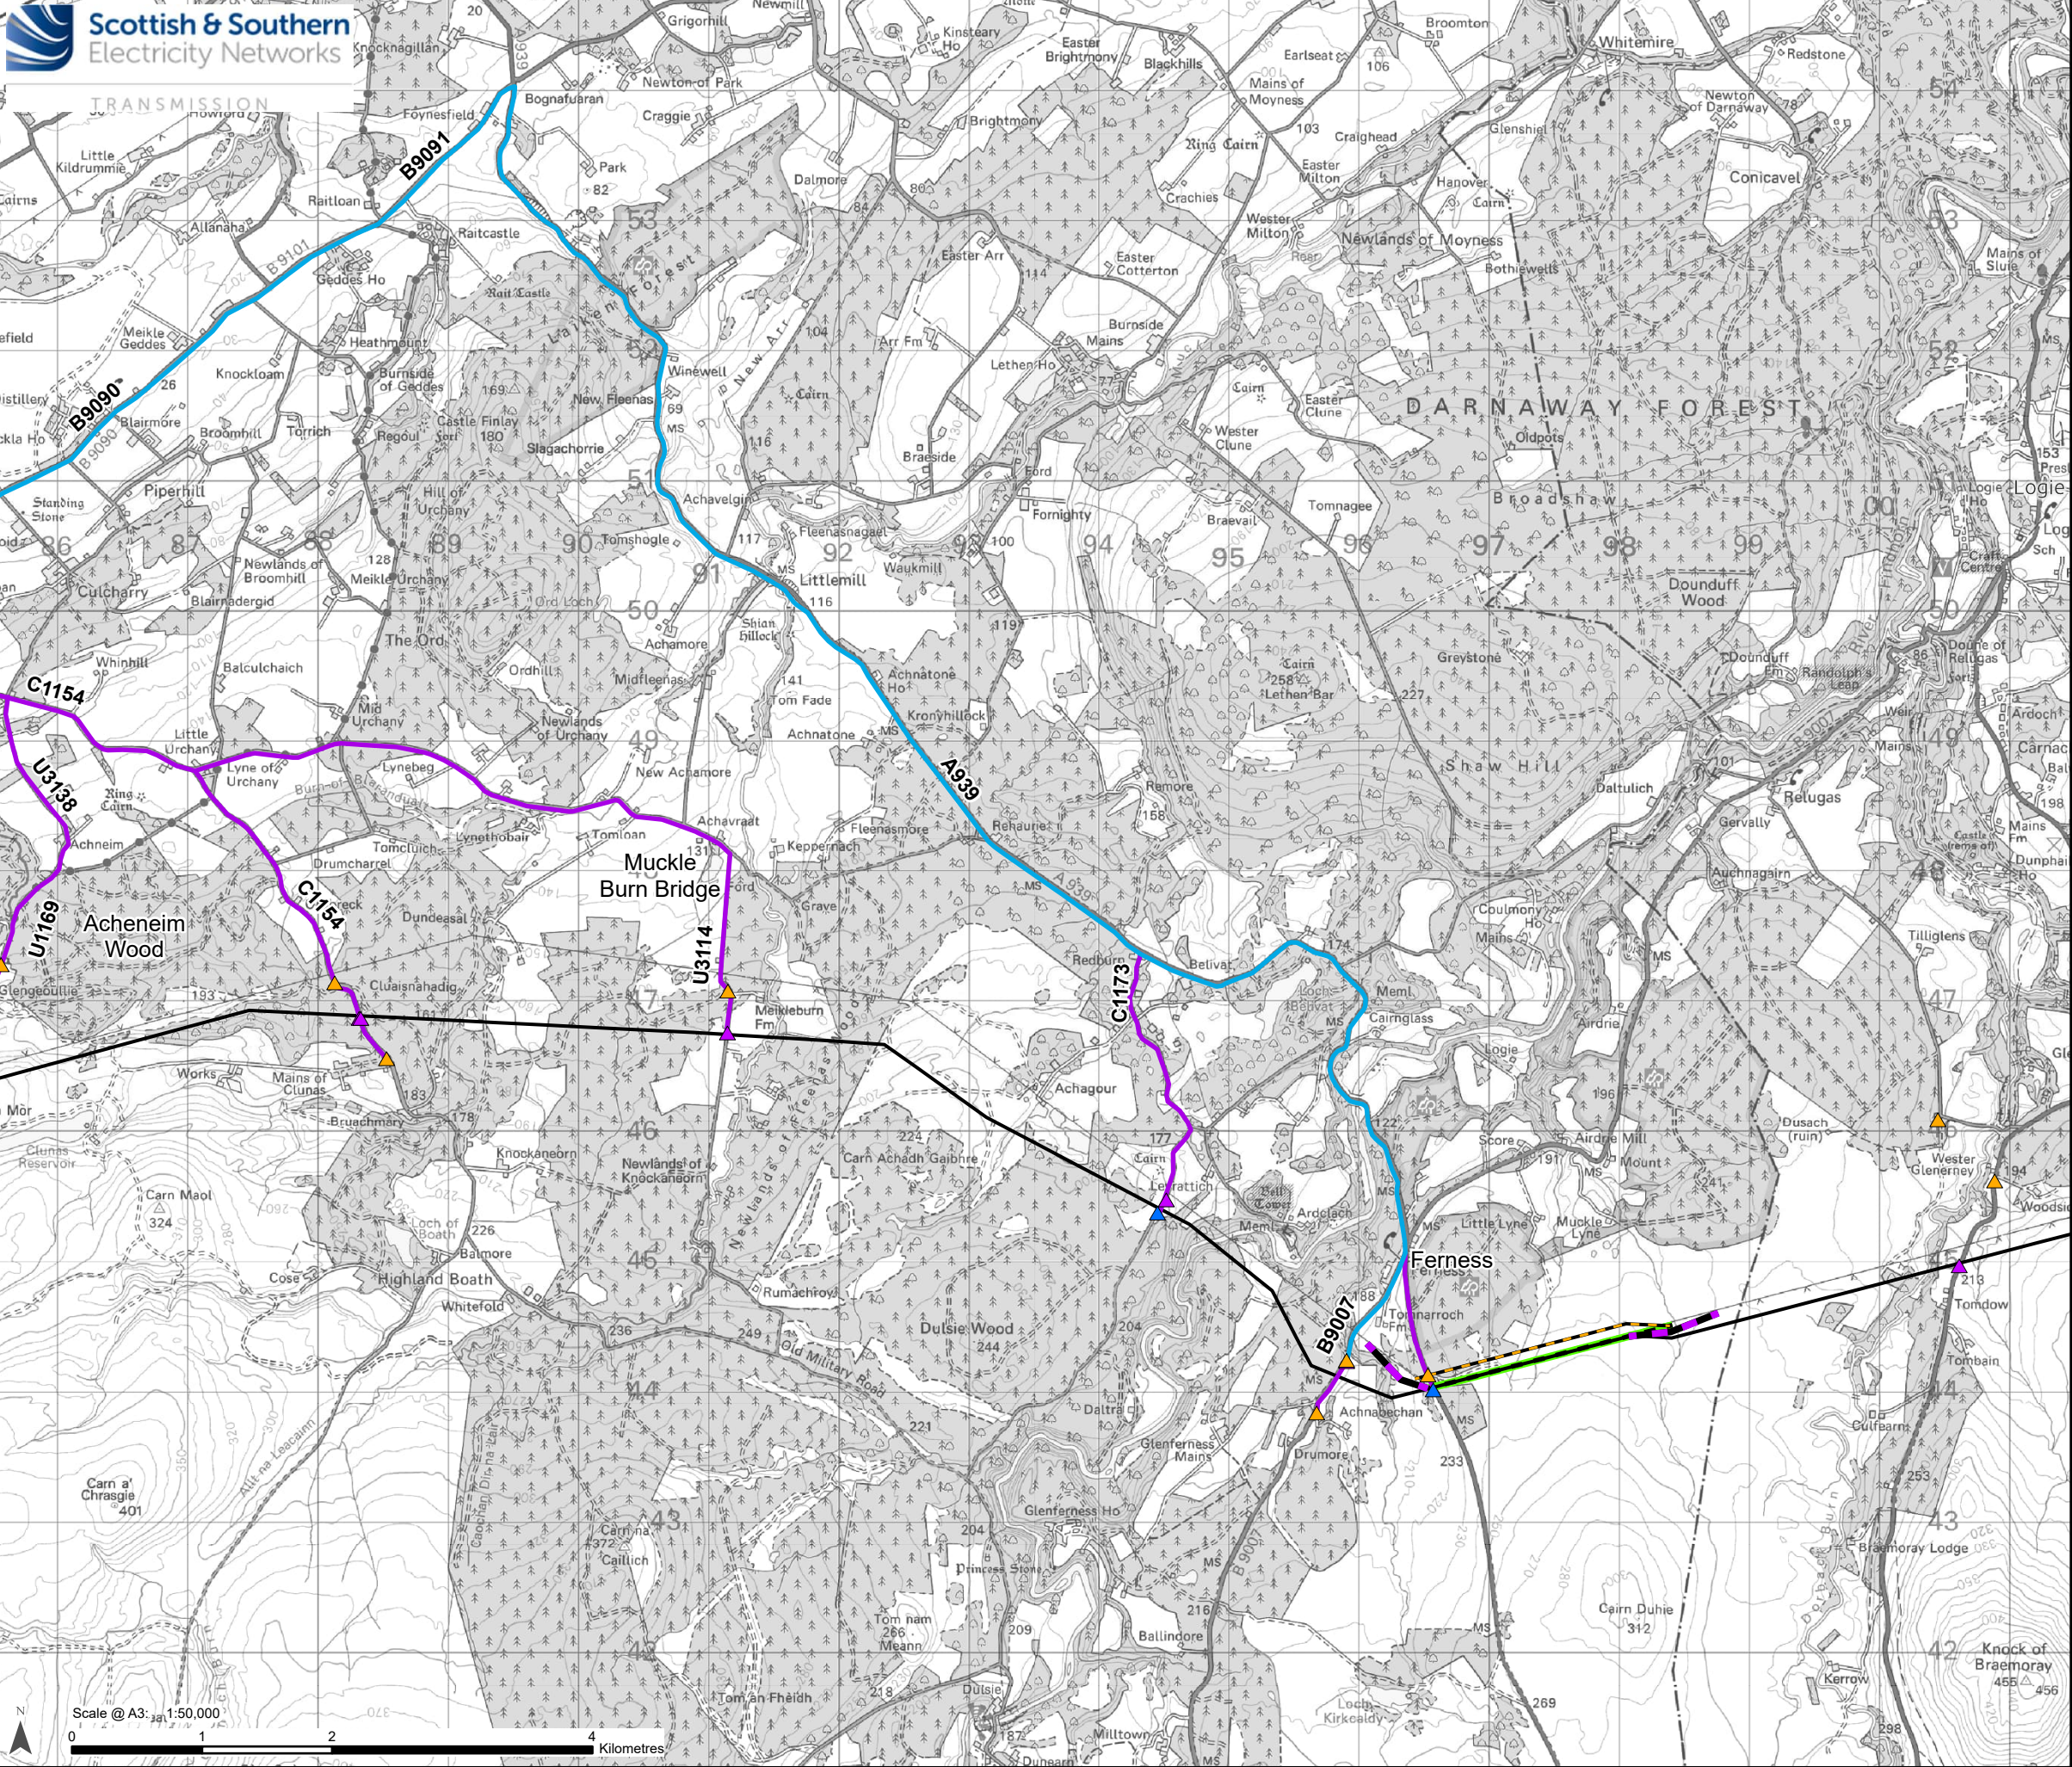

Legend

Development for which Section 37 Consent is Sought

- Proposed OHL Alignment - 400kV
- Temporary OHL Diversion
- Proposed Alignment - Existing OHL Works (275kV Realignment and Crossings)
- OHL to be Removed

Ancillary Development

- Proposed Bellmouth - Permanent
- Proposed Bellmouth - Temporary
- Proposed Bellmouth - Upgrade

Highland Crane Routes

- 150T
- 250T



Reproduced by permission of Ordnance Survey, Crown copyright and database right 2024 all rights reserved. Ordnance Survey Licence number 0100022432.
SSEN Transmission take no responsibility for the release or accuracy of latest version Basemaps from Ordnance Survey

Project: Beauly to Blackhillock to New Deer to Peterhead 400kV OHL Project

Title: Figure 13.5.4 - Highland Council: Anticipated Crane Routes
Page 4 of 4

Drawn by: SS Date: 16/09/2025

Drawing: 70092380-WSP-DA-TP5-0004-P02

Legend

Ancillary Development

- Proposed Bellmouth - Upgrade

Road Network

- Trunk Road

Moray Crane Routes

- 150T




Reproduced by permission of Ordnance Survey, Crown copyright and database right 2024 all rights reserved. Ordnance Survey Licence number 0100022432.
SSEN Transmission take no responsibility for the release or accuracy of latest version Basemaps from Ordnance Survey


Project: Beauly to Blackhillock to New Deer to Peterhead 400kV OHL Project

Title: Figure 13.5.5: Moray Council: Anticipated Crane Routes
Page 1 of 6

Drawn by: SV Date: 17/09/2025

Drawing: 70092380-WSP-DA-TP5-0005-P02

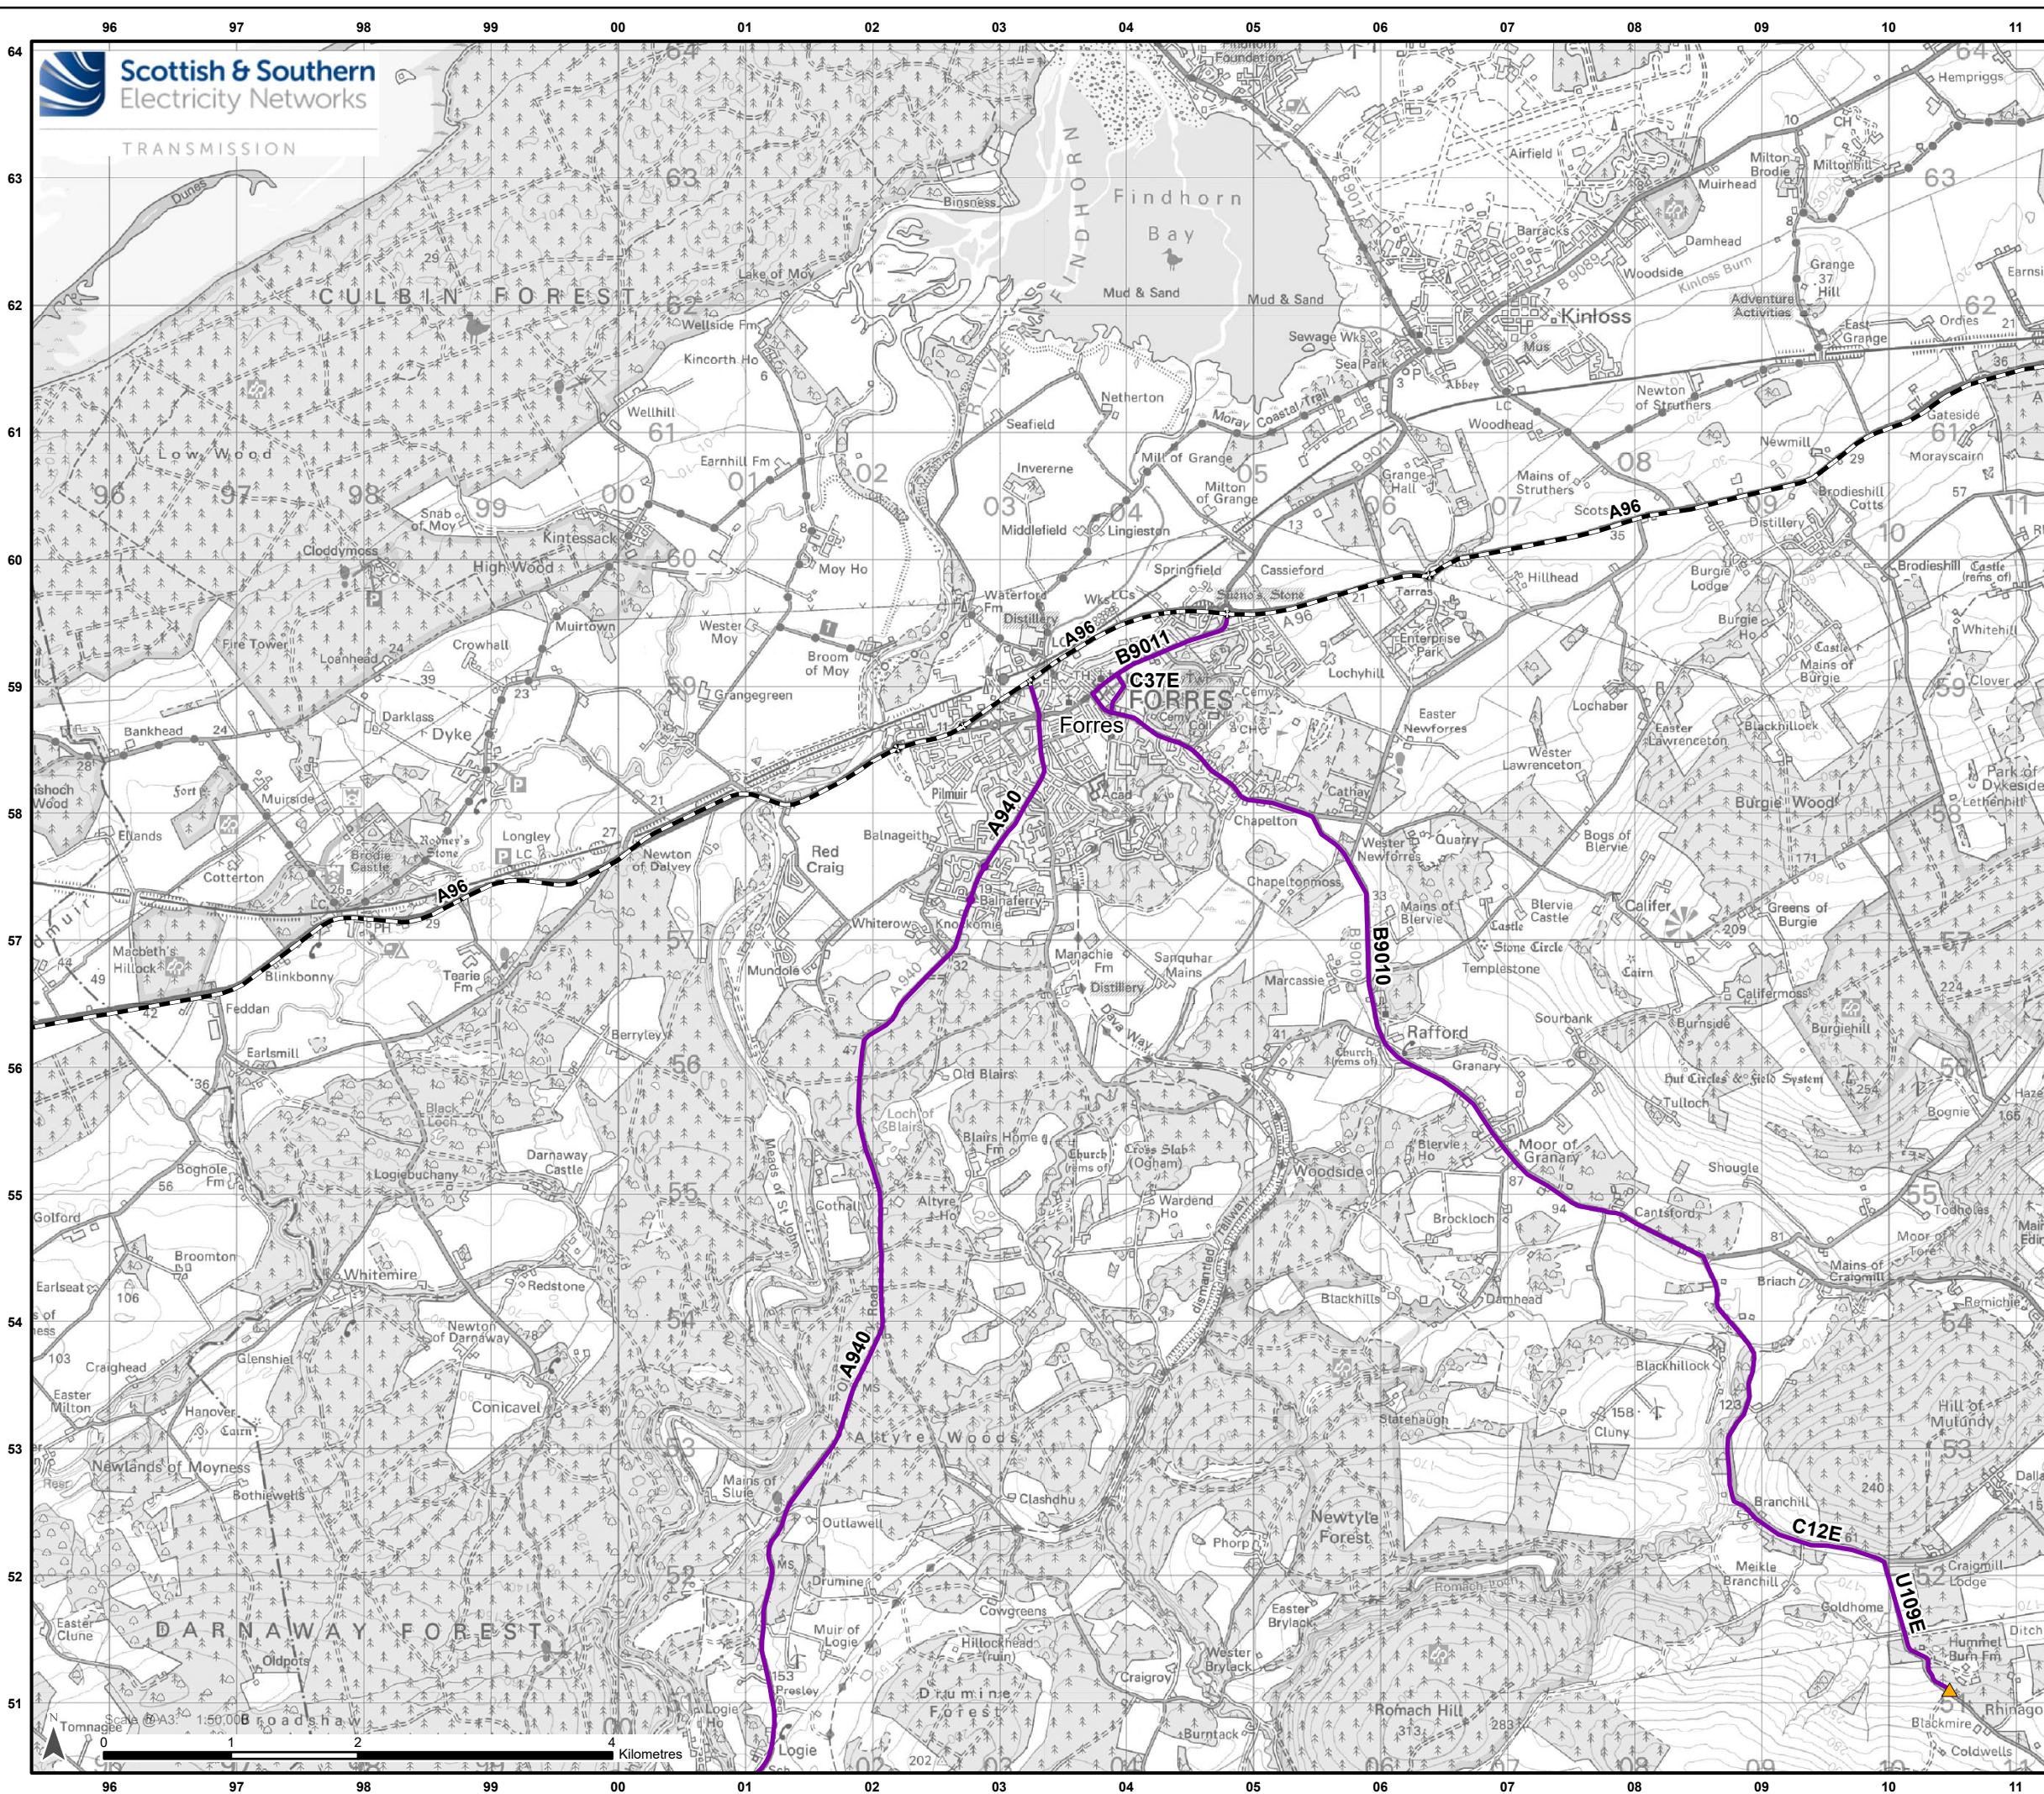

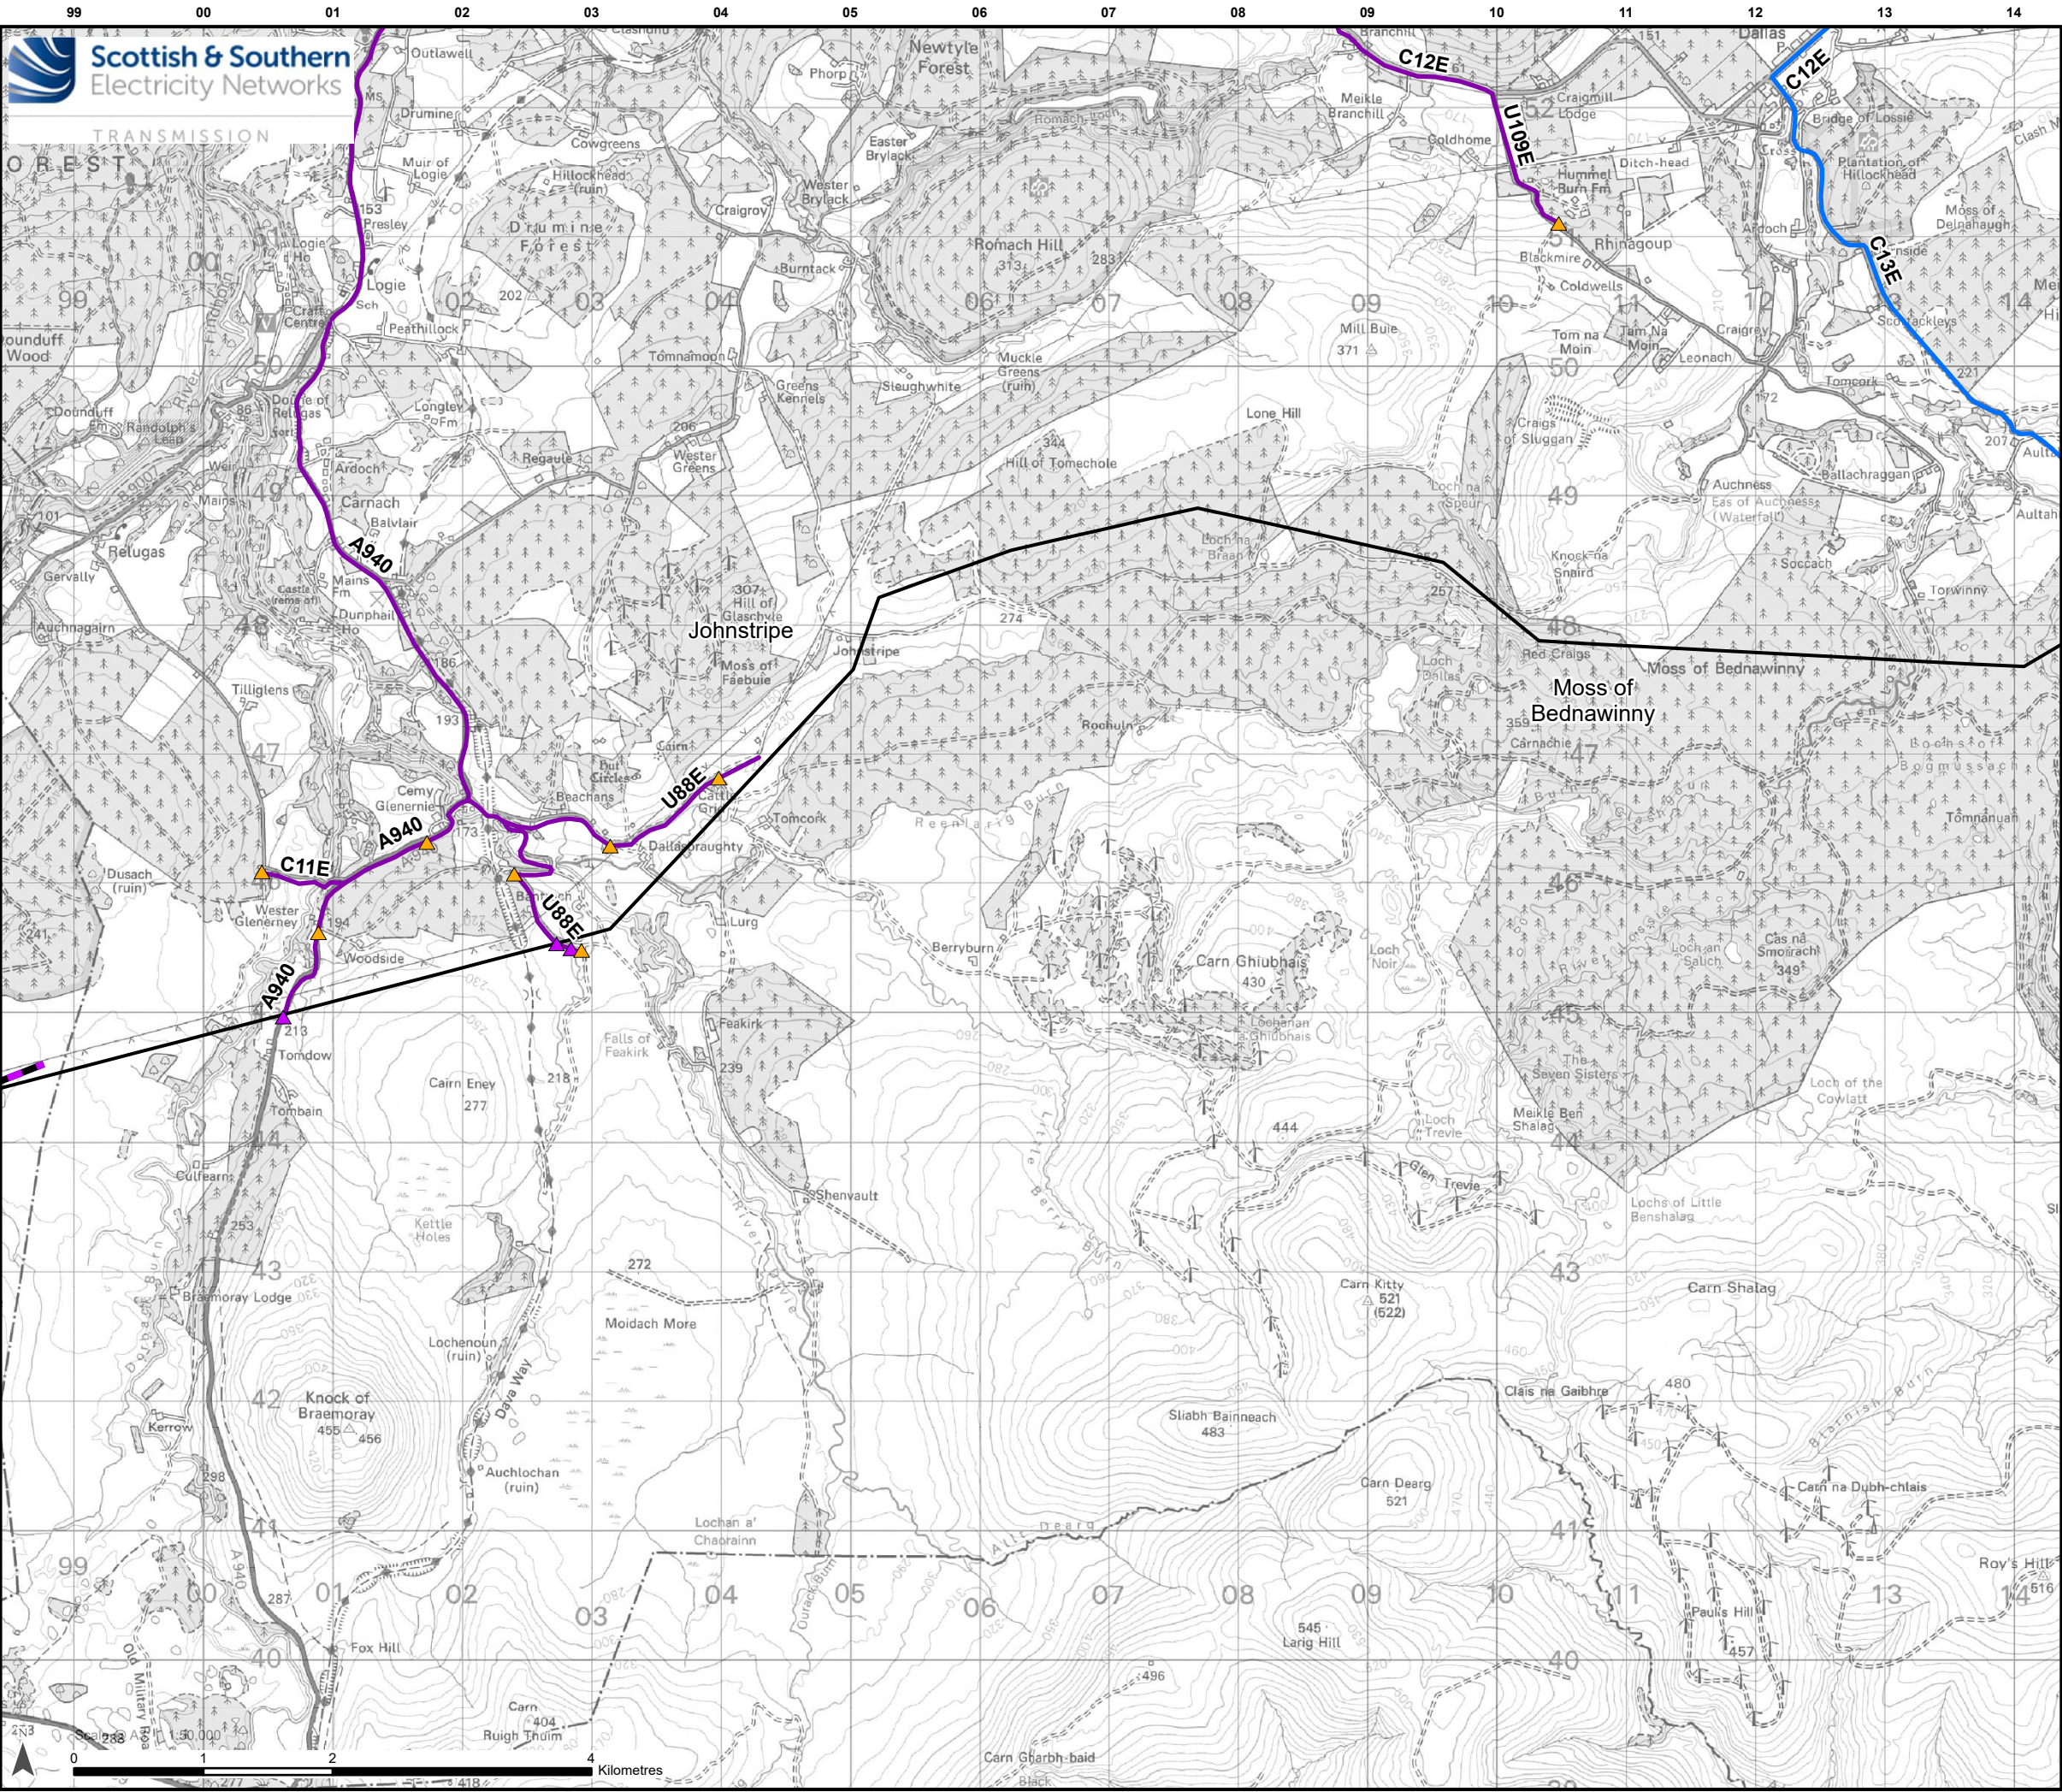

Legend

Development for which Section 37 Consent is Sought

- Proposed OHL Alignment - 400kV
- Temporary OHL Diversion

Ancillary Development

- Proposed Bellmouth - Temporary
- Proposed Bellmouth - Upgrade

Moray Crane Routes

- 150T
- 250T

Project: Beauly to Blackhillock to New Deer to Peterhead 400kV OHL Project

Title: Figure 13.5.5: Moray Council: Anticipated Crane Routes
Page 2 of 6

Drawn by: SV Date: 17/09/2025

Drawing: 70092380-WSP-DA-TP5-0005-P02



Reproduced by permission of Ordnance Survey, Crown copyright and database right 2024 all rights reserved. Ordnance Survey Licence number 0100022432.
SSEN Transmission take no responsibility for the release or accuracy of latest version Basemaps from Ordnance Survey

