



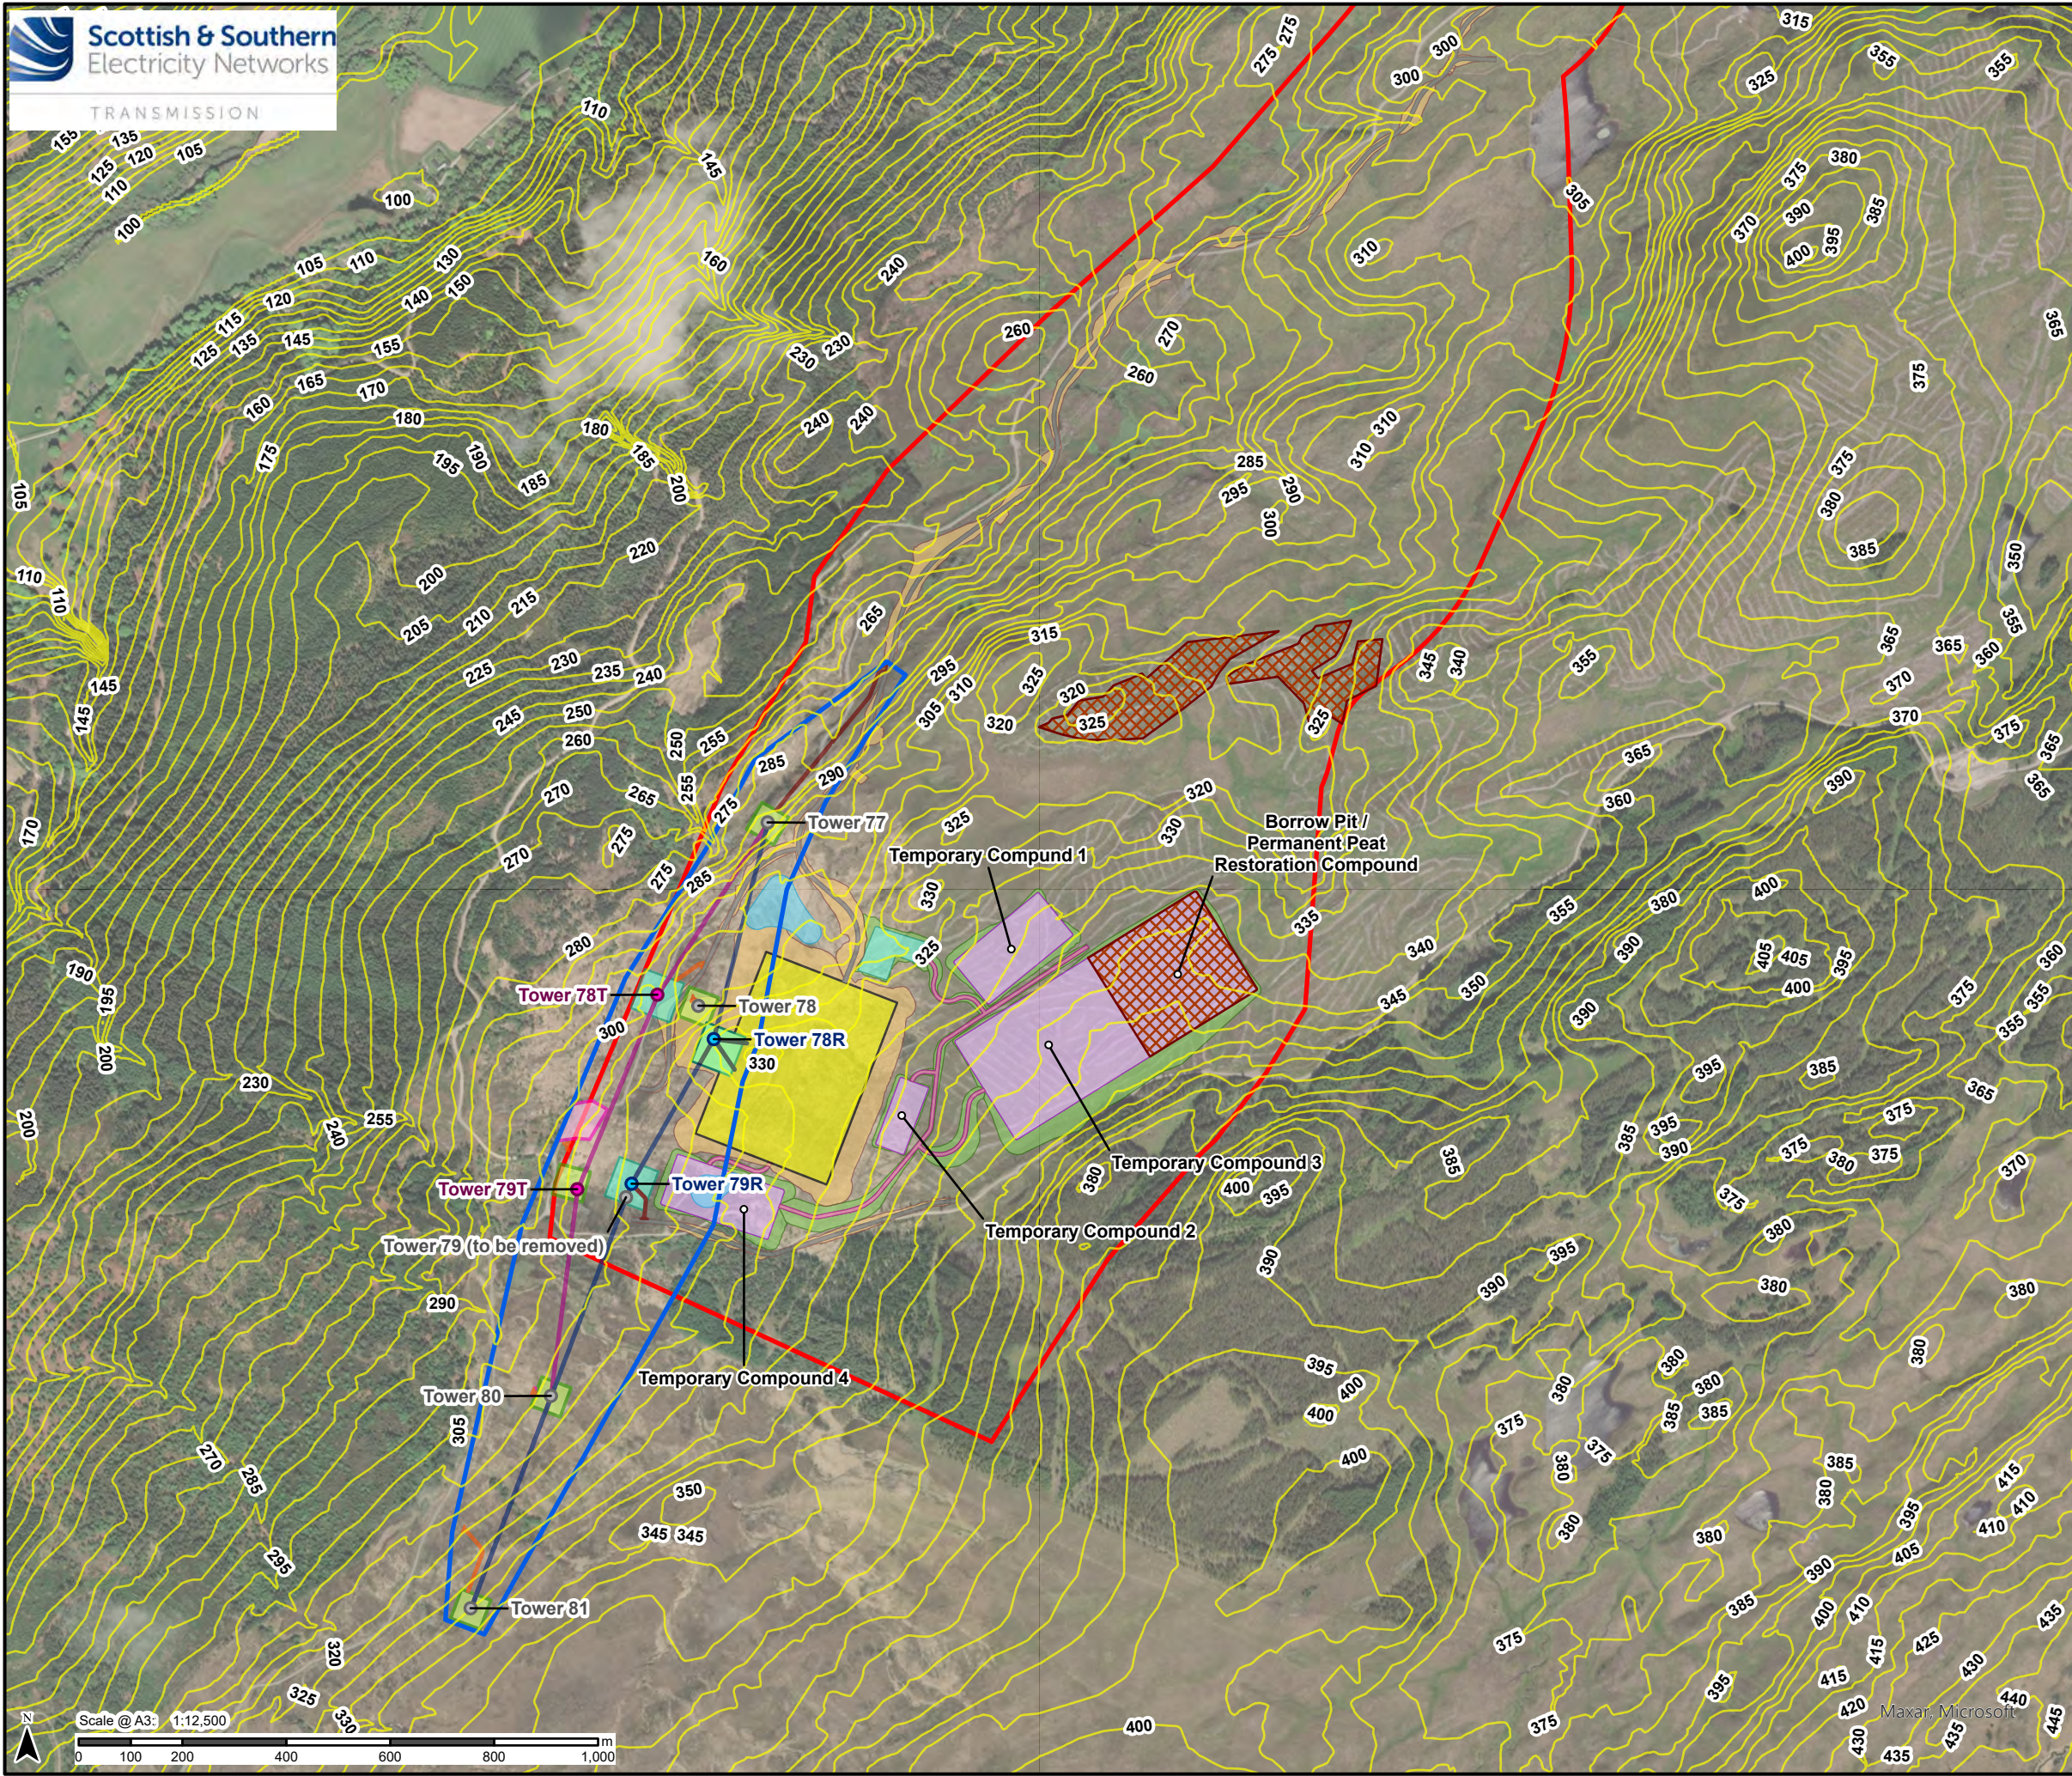


Legend

- Contours (5m Intervals)
- Substation**
 - Proposed Development Site
- Permanent Site Layout**
 - Substation Platform
 - SUDs Basin
 - Access Track
 - Earthworks
- Temporary Site Layout**
 - Access Track
 - Earthworks
 - Temporary Office and Welfare Compound
 - Temporary Compound
- OHL**
 - Proposed Development Site
 - Permanent OHL Section Spans
 - Temporary OHL Section Spans
 - Permanent OHL Structure
 - Temporary OHL Structure
 - Existing OHL Structure
 - Tower Working Area (60 x 60 m)
 - Tower Working Area (80 x 80 m)
 - New Permanent Stone Access
 - Temporary Access Track Spurs
 - Site Compound
- Peat Management**
 - Proposed Permanent Peat Restoration Area

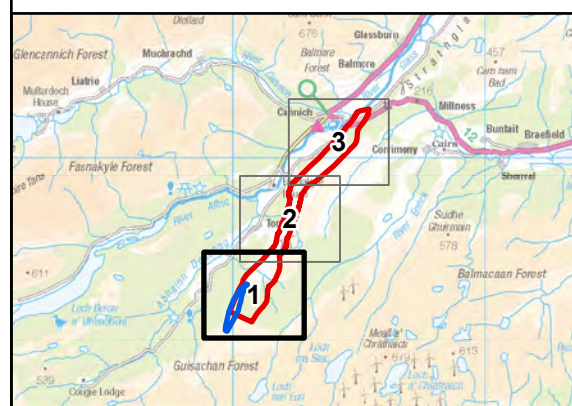

Contains public sector information licensed under the Open Government Licence v3.0.
Reproduced by permission of Ordnance Survey on behalf of HMSO. Crown copyright and
database right 2025 all rights reserved. Ordnance Survey Licence number 0100022432.
**SSEN Transmission take no responsibility for the release or accuracy of latest
version Basemaps from Ordnance Survey**

Project No: LT000521	
Project: Bingally 400kV Substation Upgrade	
Title: Topographic Map Page 1 of 3	
Drawn by: JBARR	Date: 08/05/2025
Drawing: Figure 2a	

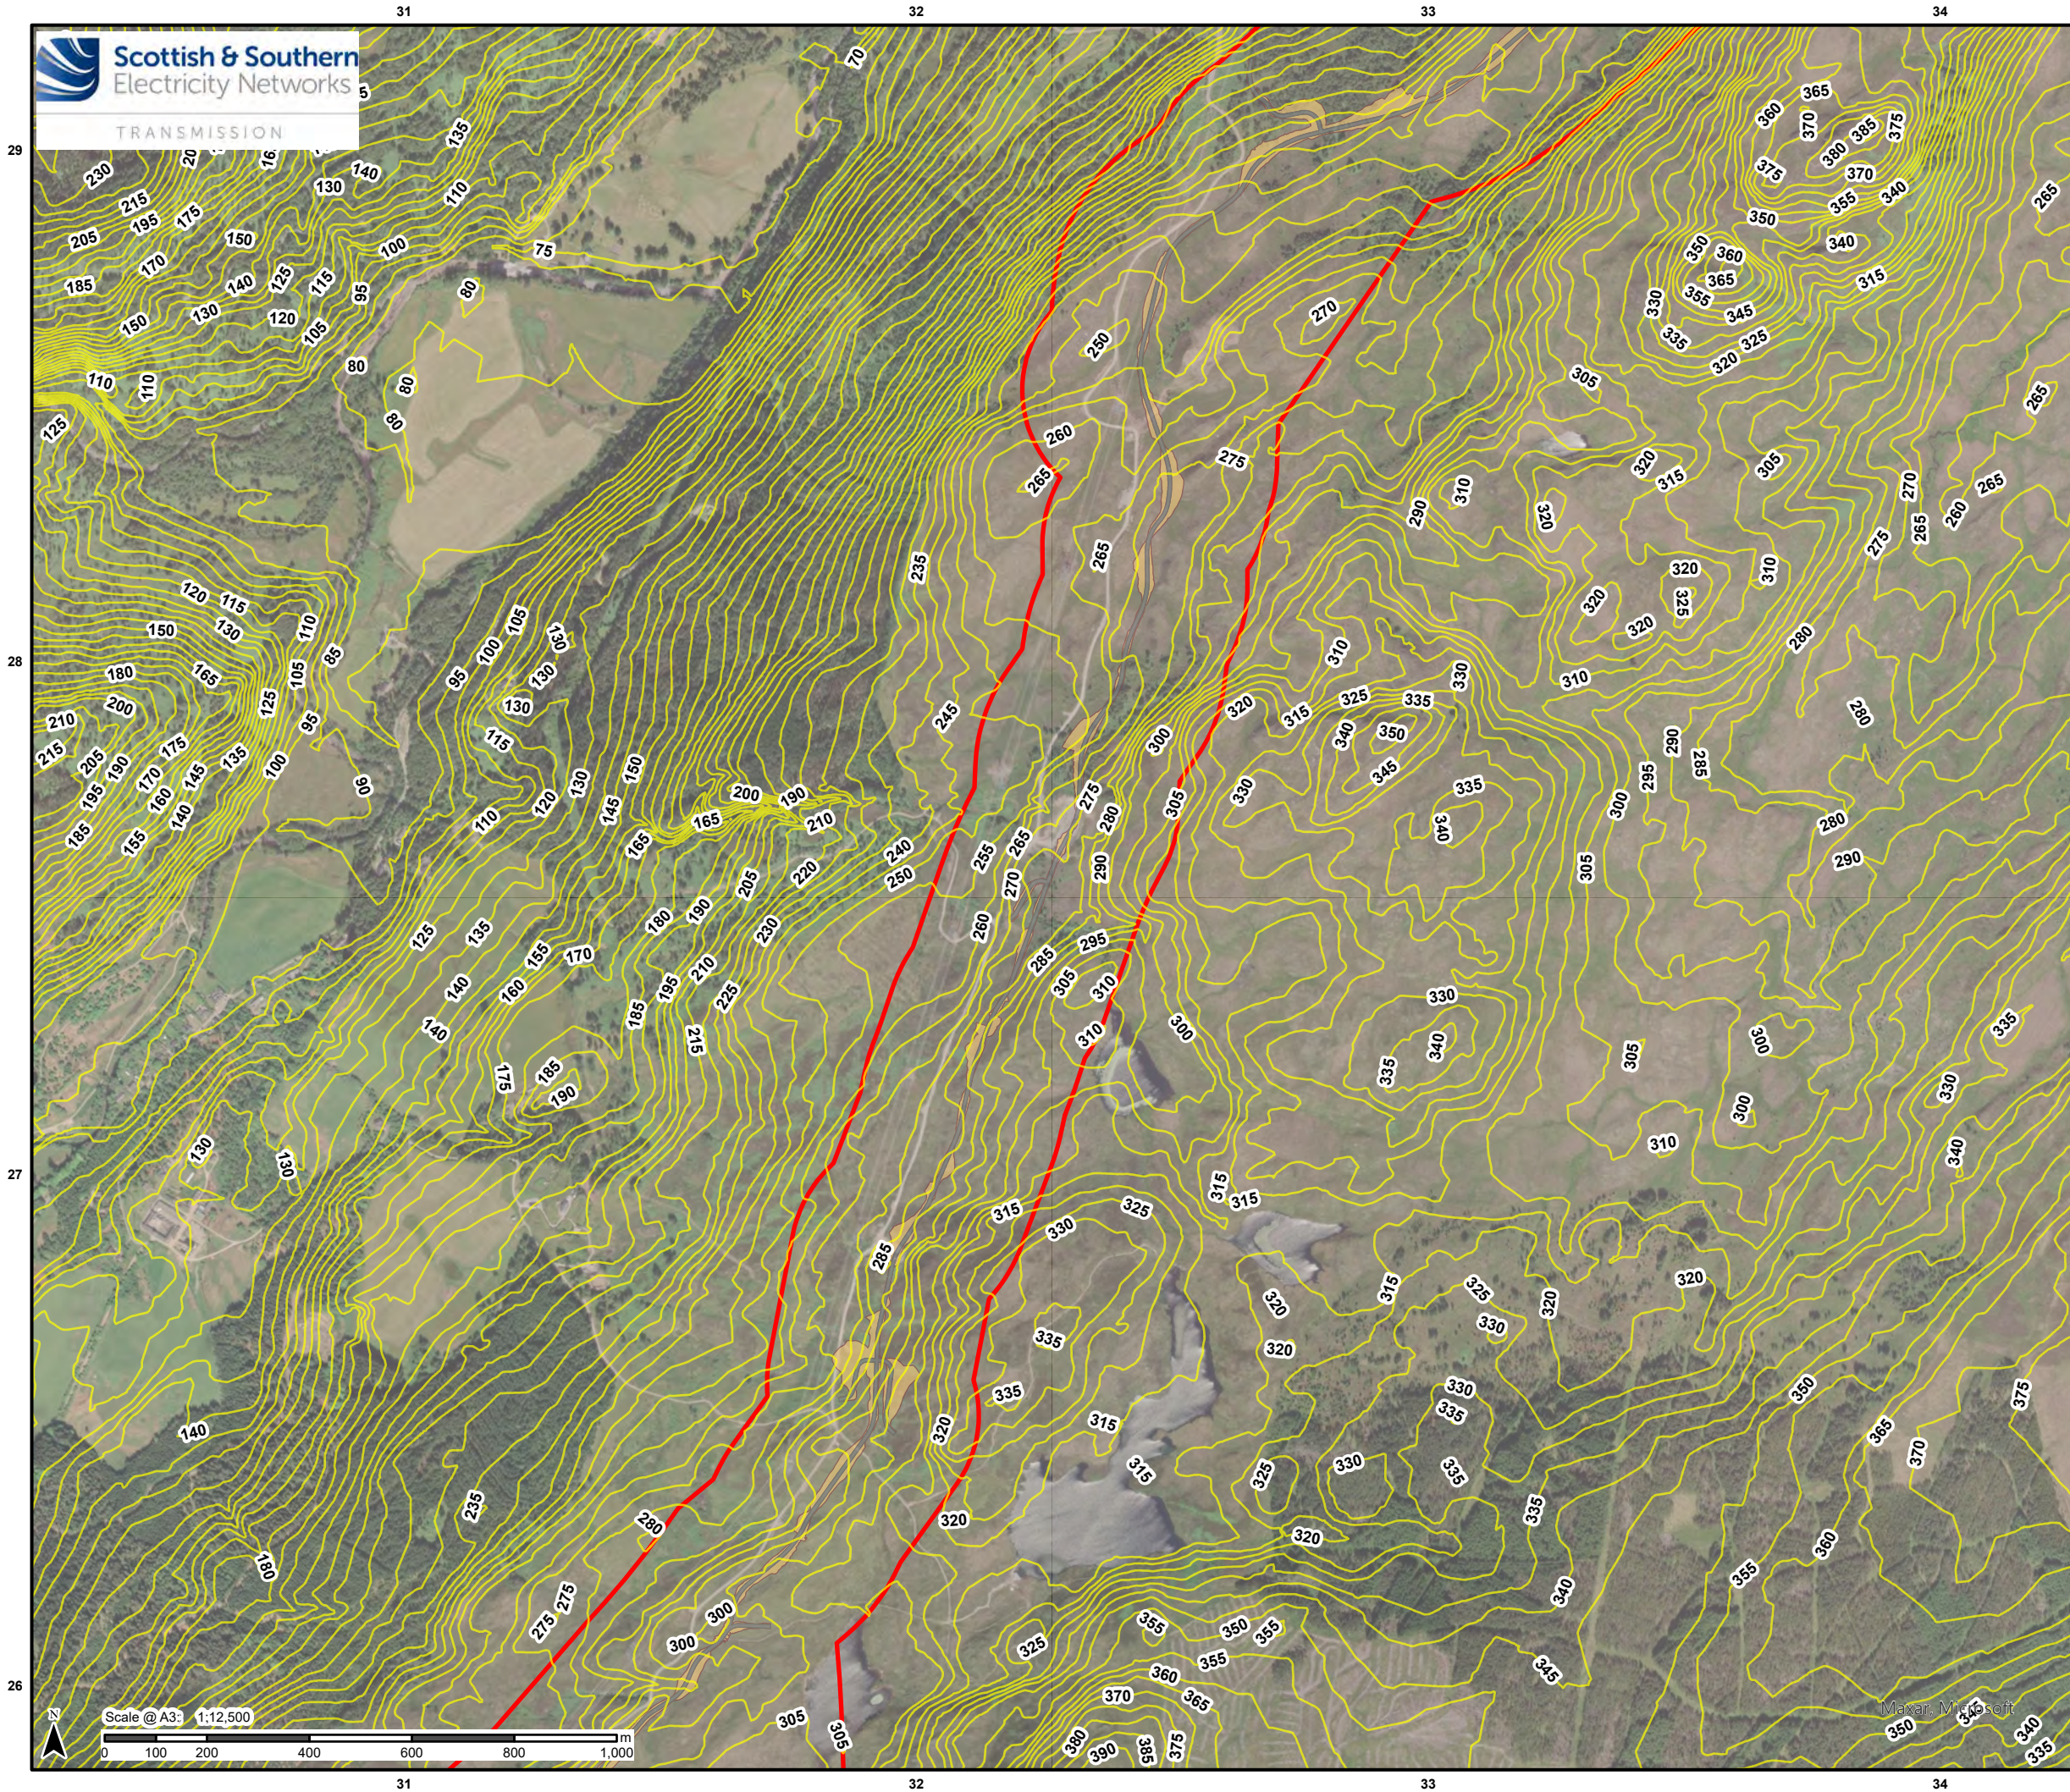

Legend

Contours (5m Intervals)


Substation

Proposed Development Site

Permanent Site Layout

Access Track

Earthworks

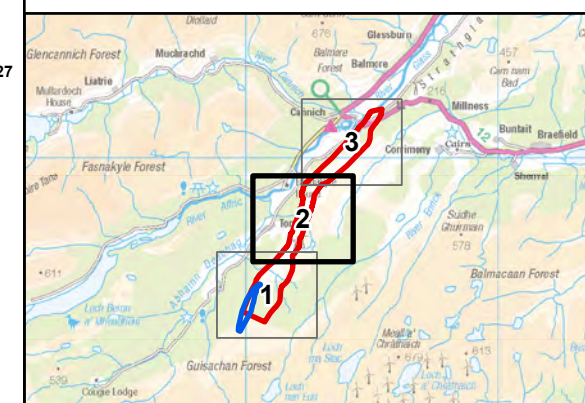

Contains public sector information licensed under the Open Government Licence v3.0.
Reproduced by permission of Ordnance Survey on behalf of HMSO. Crown copyright and
database right 2025 all rights reserved. Ordnance Survey Licence number 0100022432.
**SSEN Transmission take no responsibility for the release or accuracy of latest
version Basemaps from Ordnance Survey**

Project No: LT000521

Project: Bingly 400kV Substation Upgrade

Title:
Topographic Map
Page 2 of 3

Drawn by: JBARR

Date: 08/05/2025

Drawing: Figure 2b

— Contours (5m Intervals)

Substation

 Proposed Development Site

Permanent Site Layout

 Access Track


 Earthworks

Temporary Site Layout

 Access Track

 Earthworks

 Temporary Compound

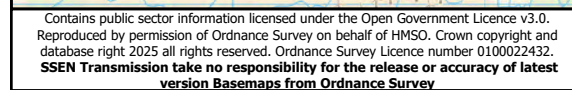

Title:
Topographic Map
Page 3 of 3

Drawn by: JBARR	Date: 08/05/2025
Drawing: Figure 2c	