



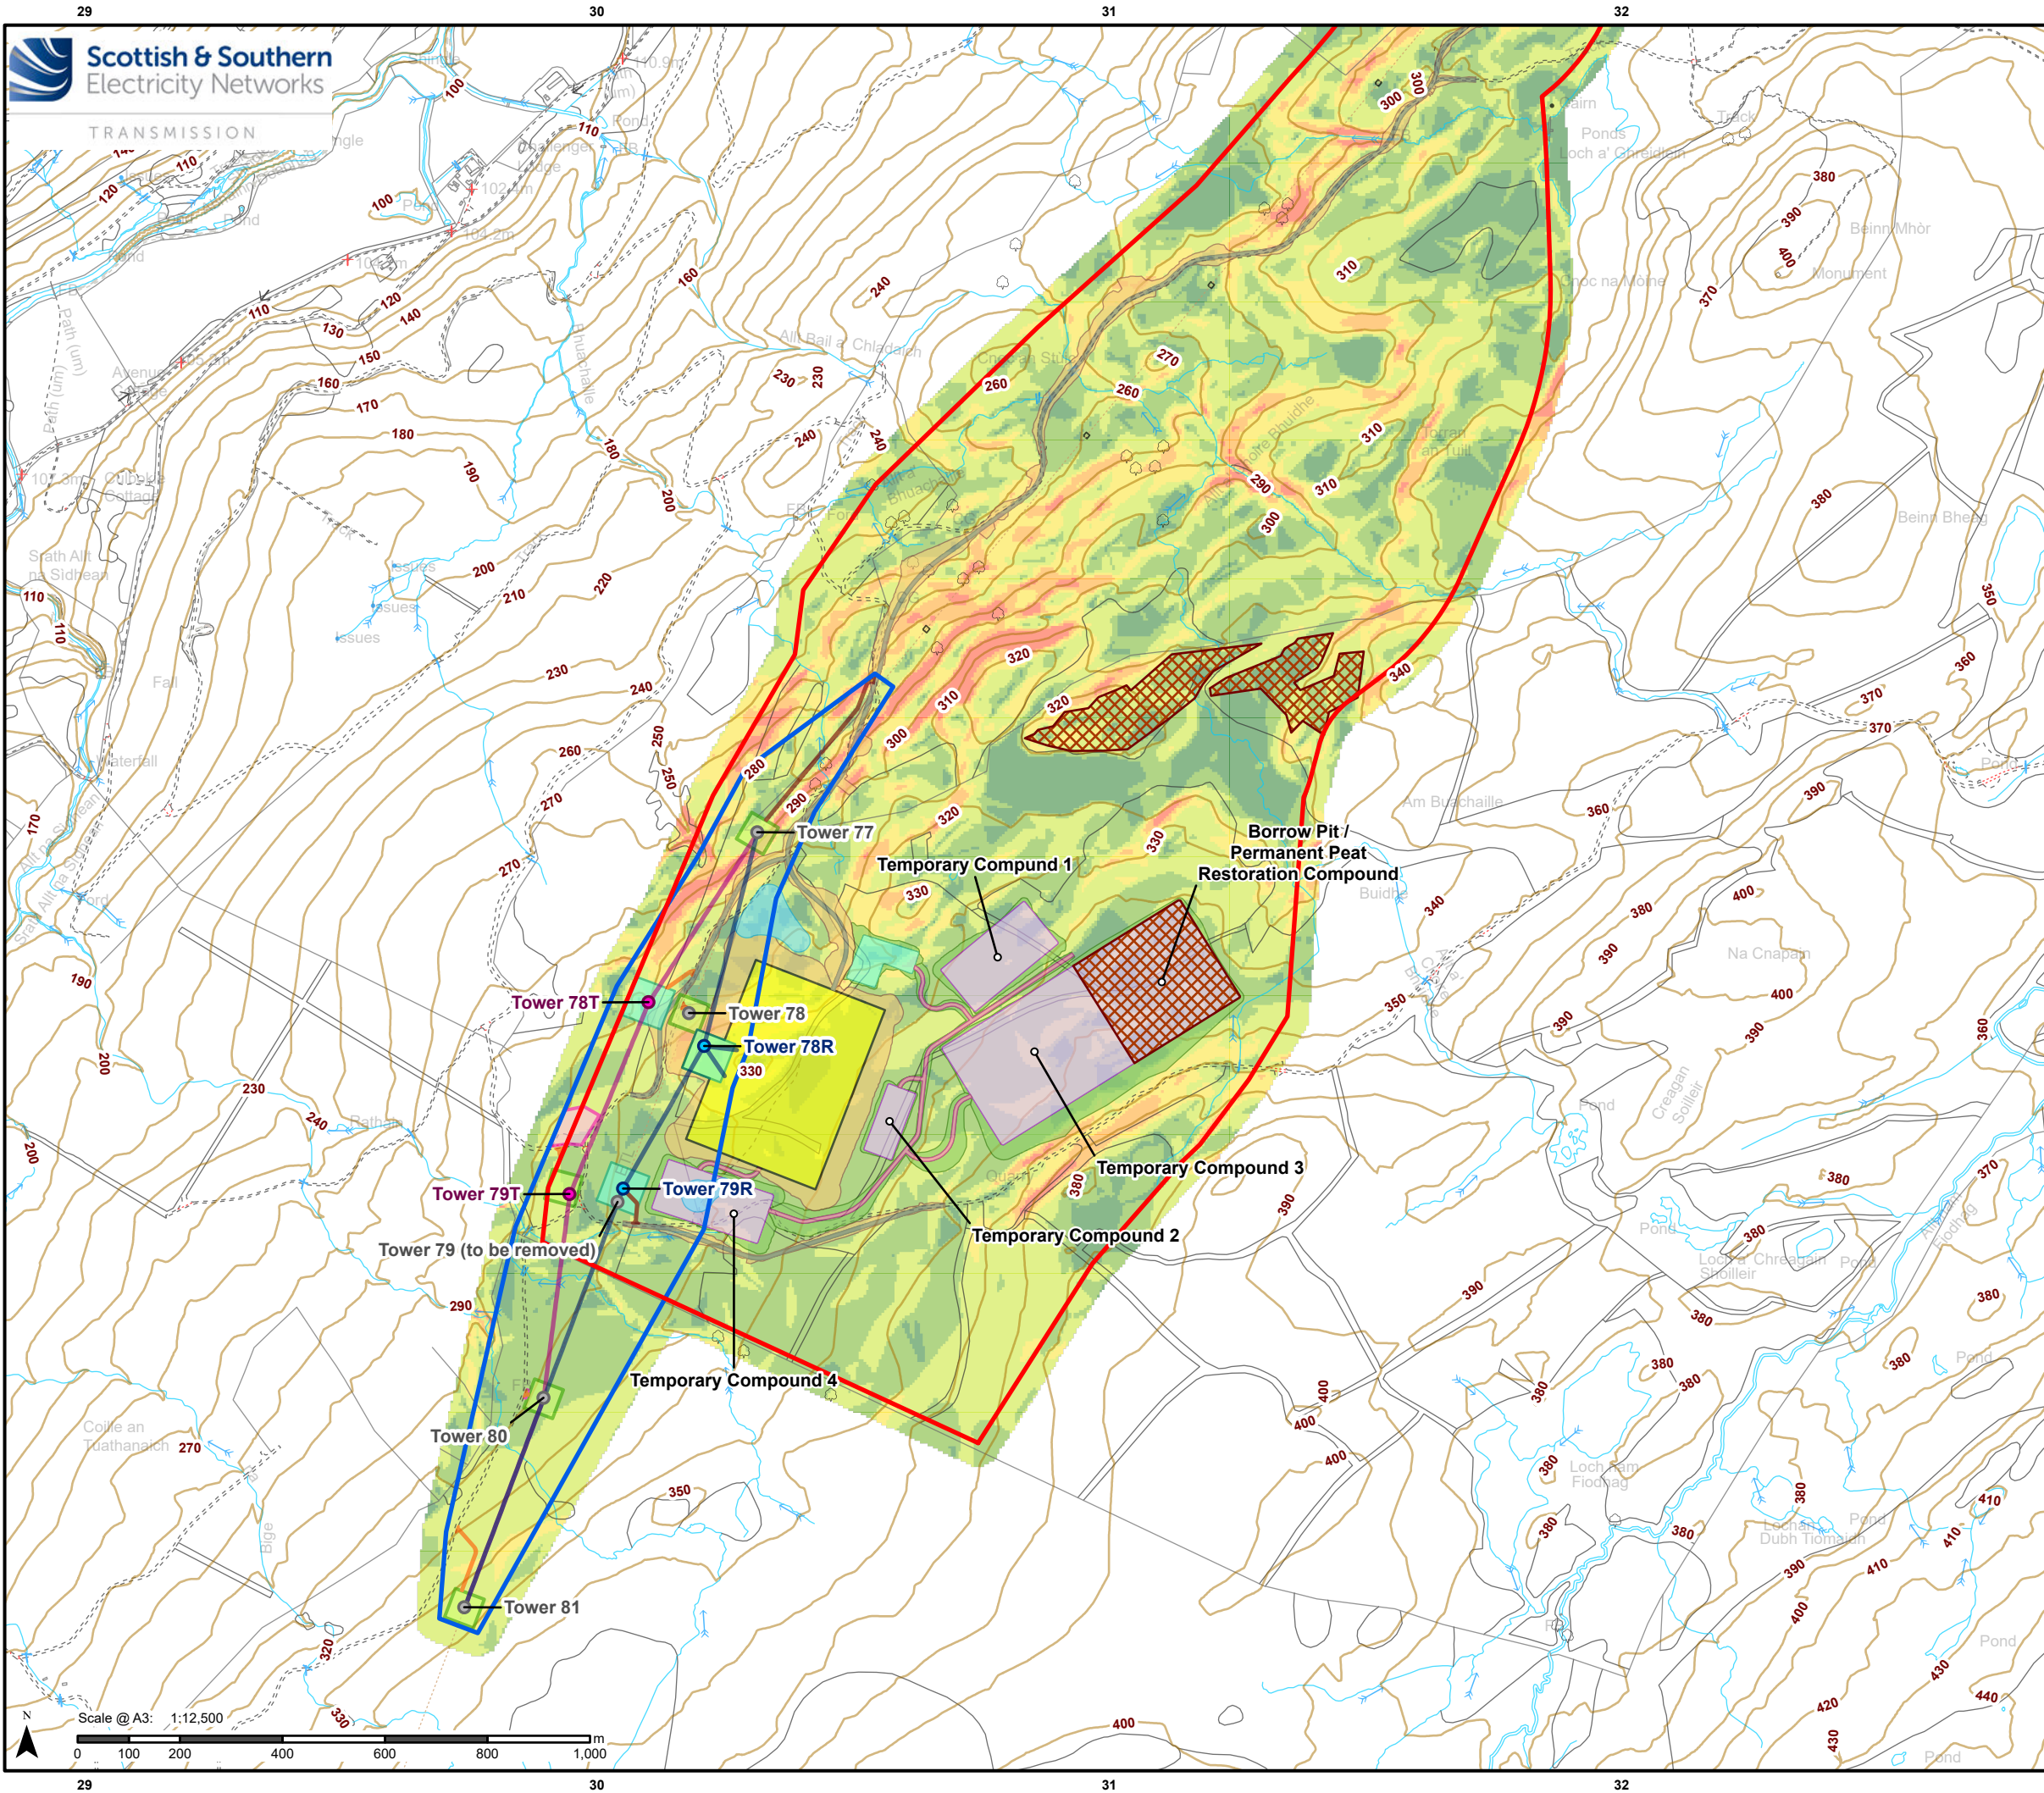

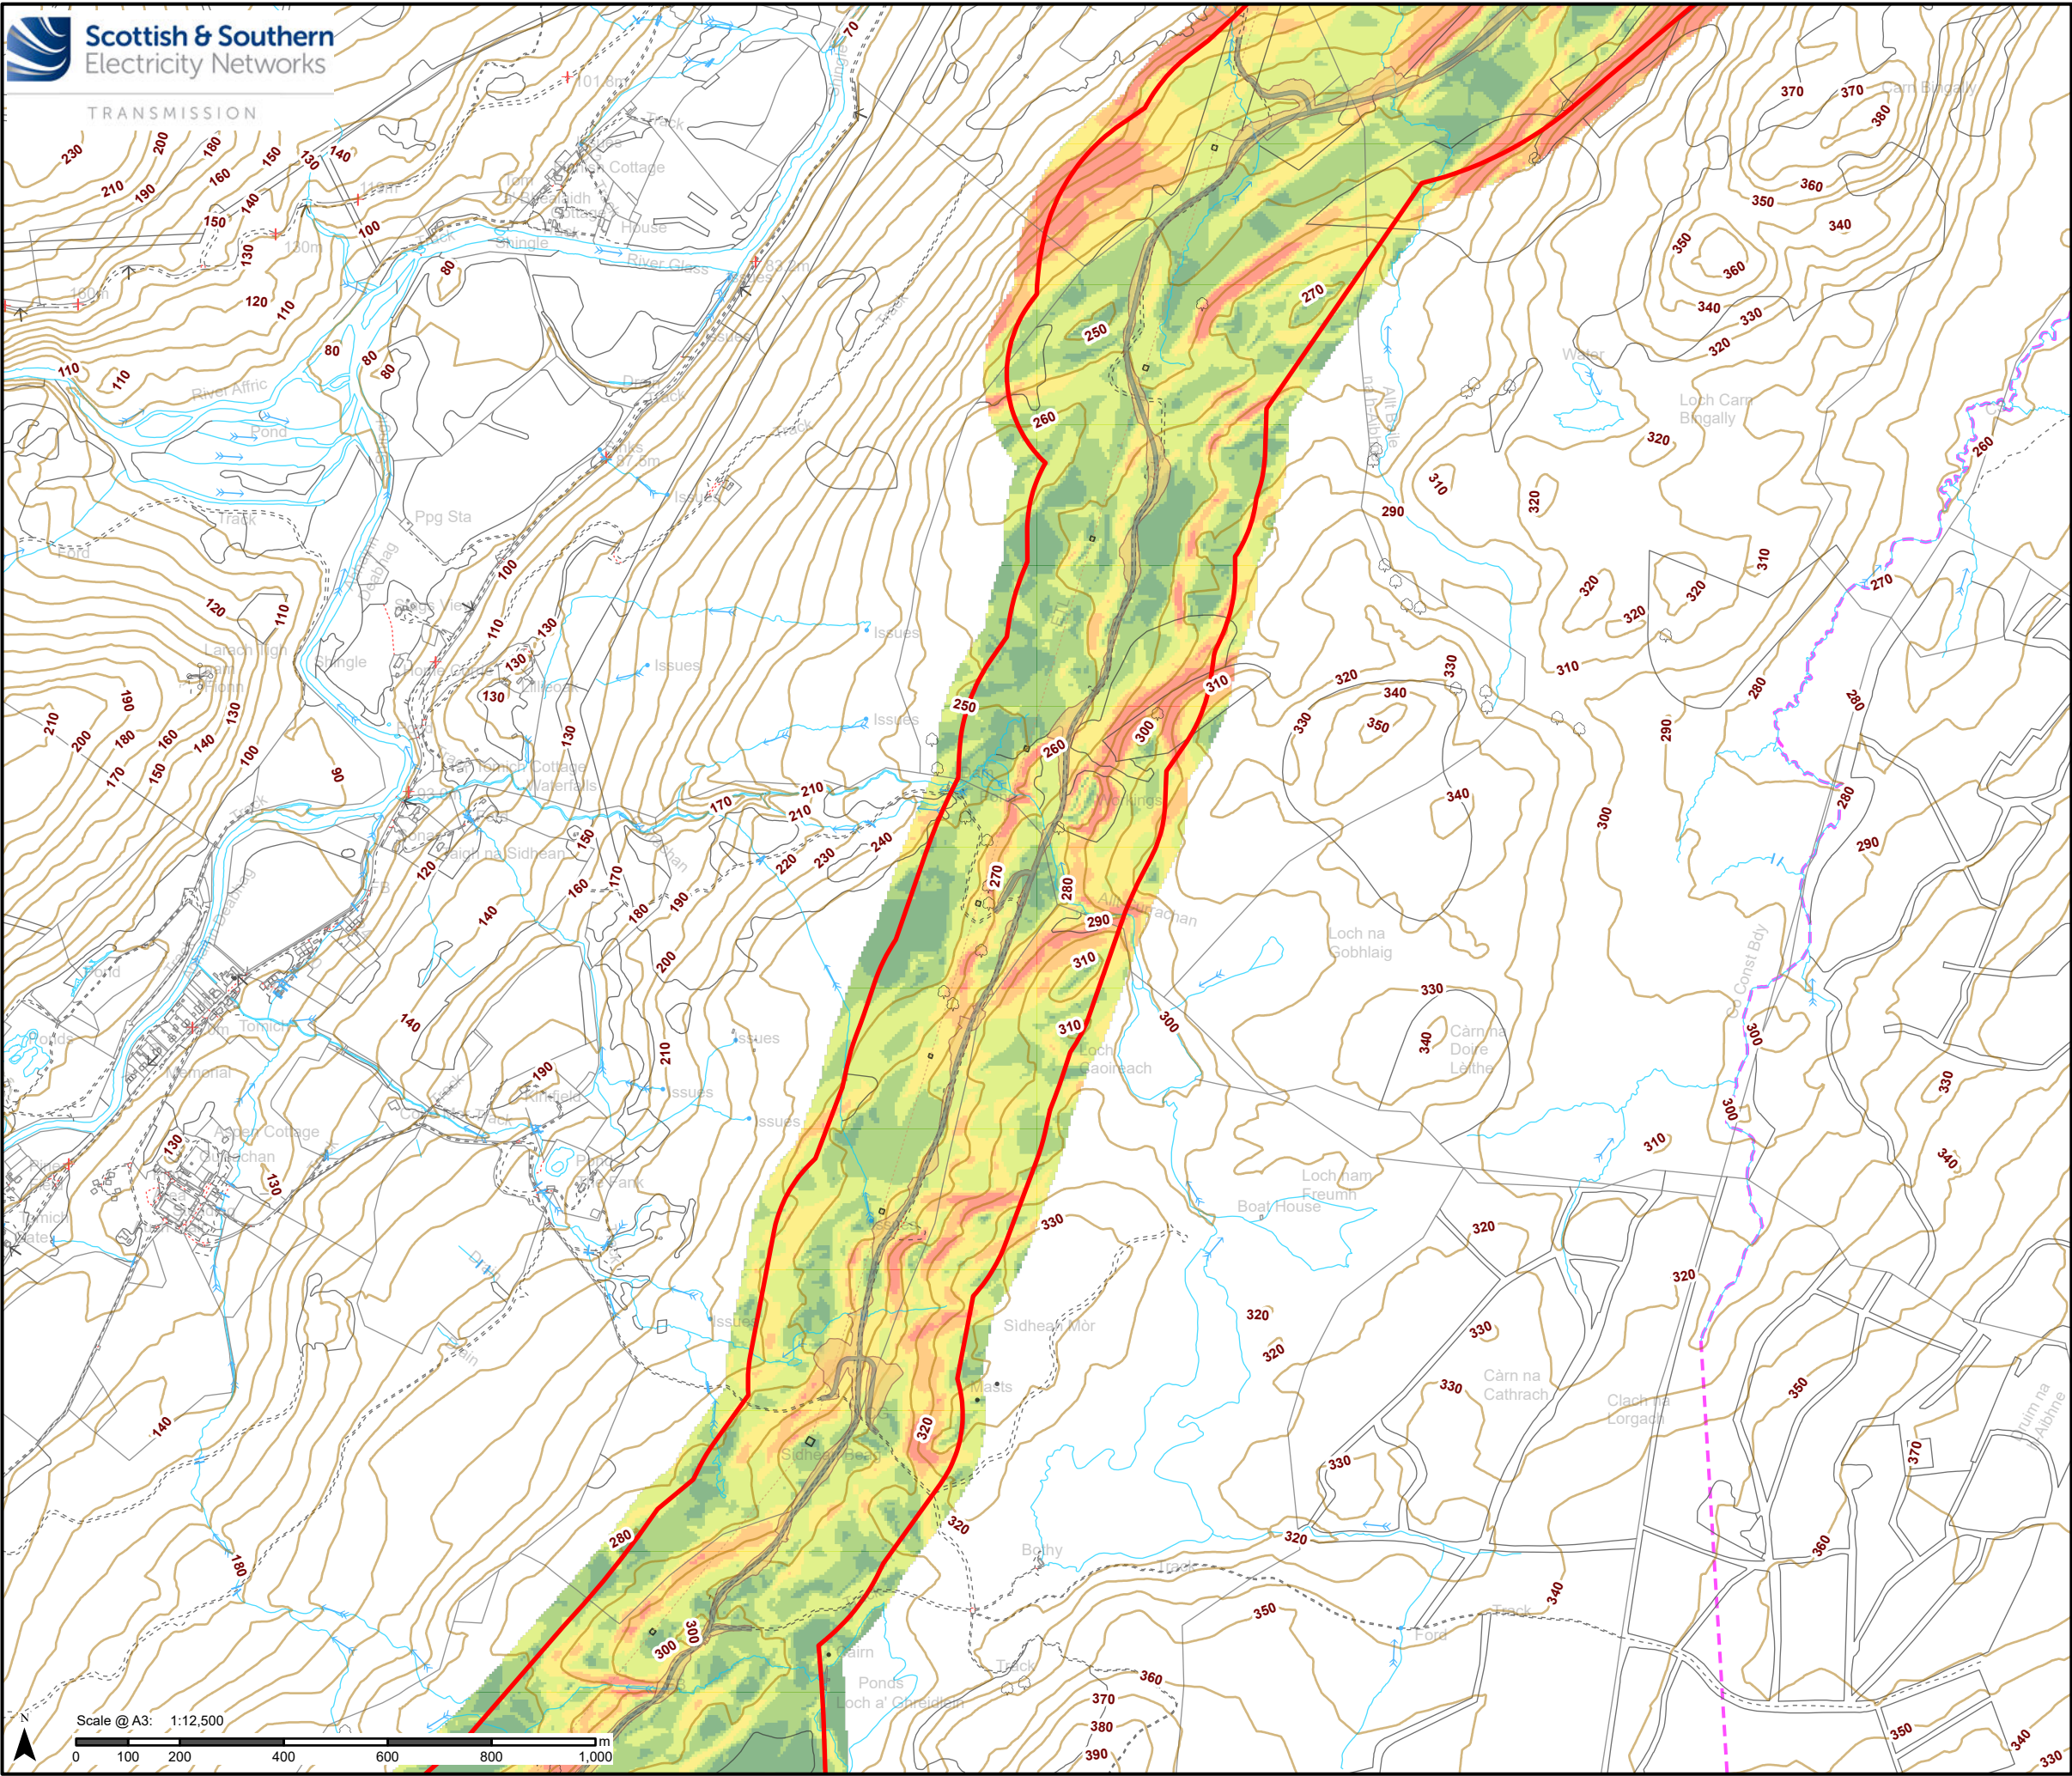

Legend

Contours (10m Intervals)

Substation

Proposed Development Site

Permanent Site Layout

Access Track

Earthworks

Slope (Degrees) - OS Terrain 5

0 - 2.00


2.01 - 5.00

5.01 - 10.00

10.01 - 15.00

15.01 - 20.00

20+

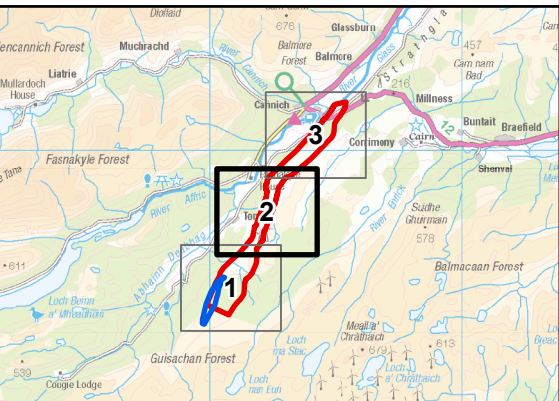

Contains public sector information licensed under the Open Government Licence v3.0. Reproduced by permission of Ordnance Survey on behalf of HMSO. Crown copyright and database right 2025 all rights reserved. Ordnance Survey Licence number 0100022432. SSSEN Transmission take no responsibility for the release or accuracy of latest version Basemaps from Ordnance Survey

Project No: LT000521


Project: Bingly 400kV Substation Upgrade

Title:
Topographic Map
Page 2 of 3

Drawn by: JBARR

Date: 08/05/2025

Drawing: Figure 4b

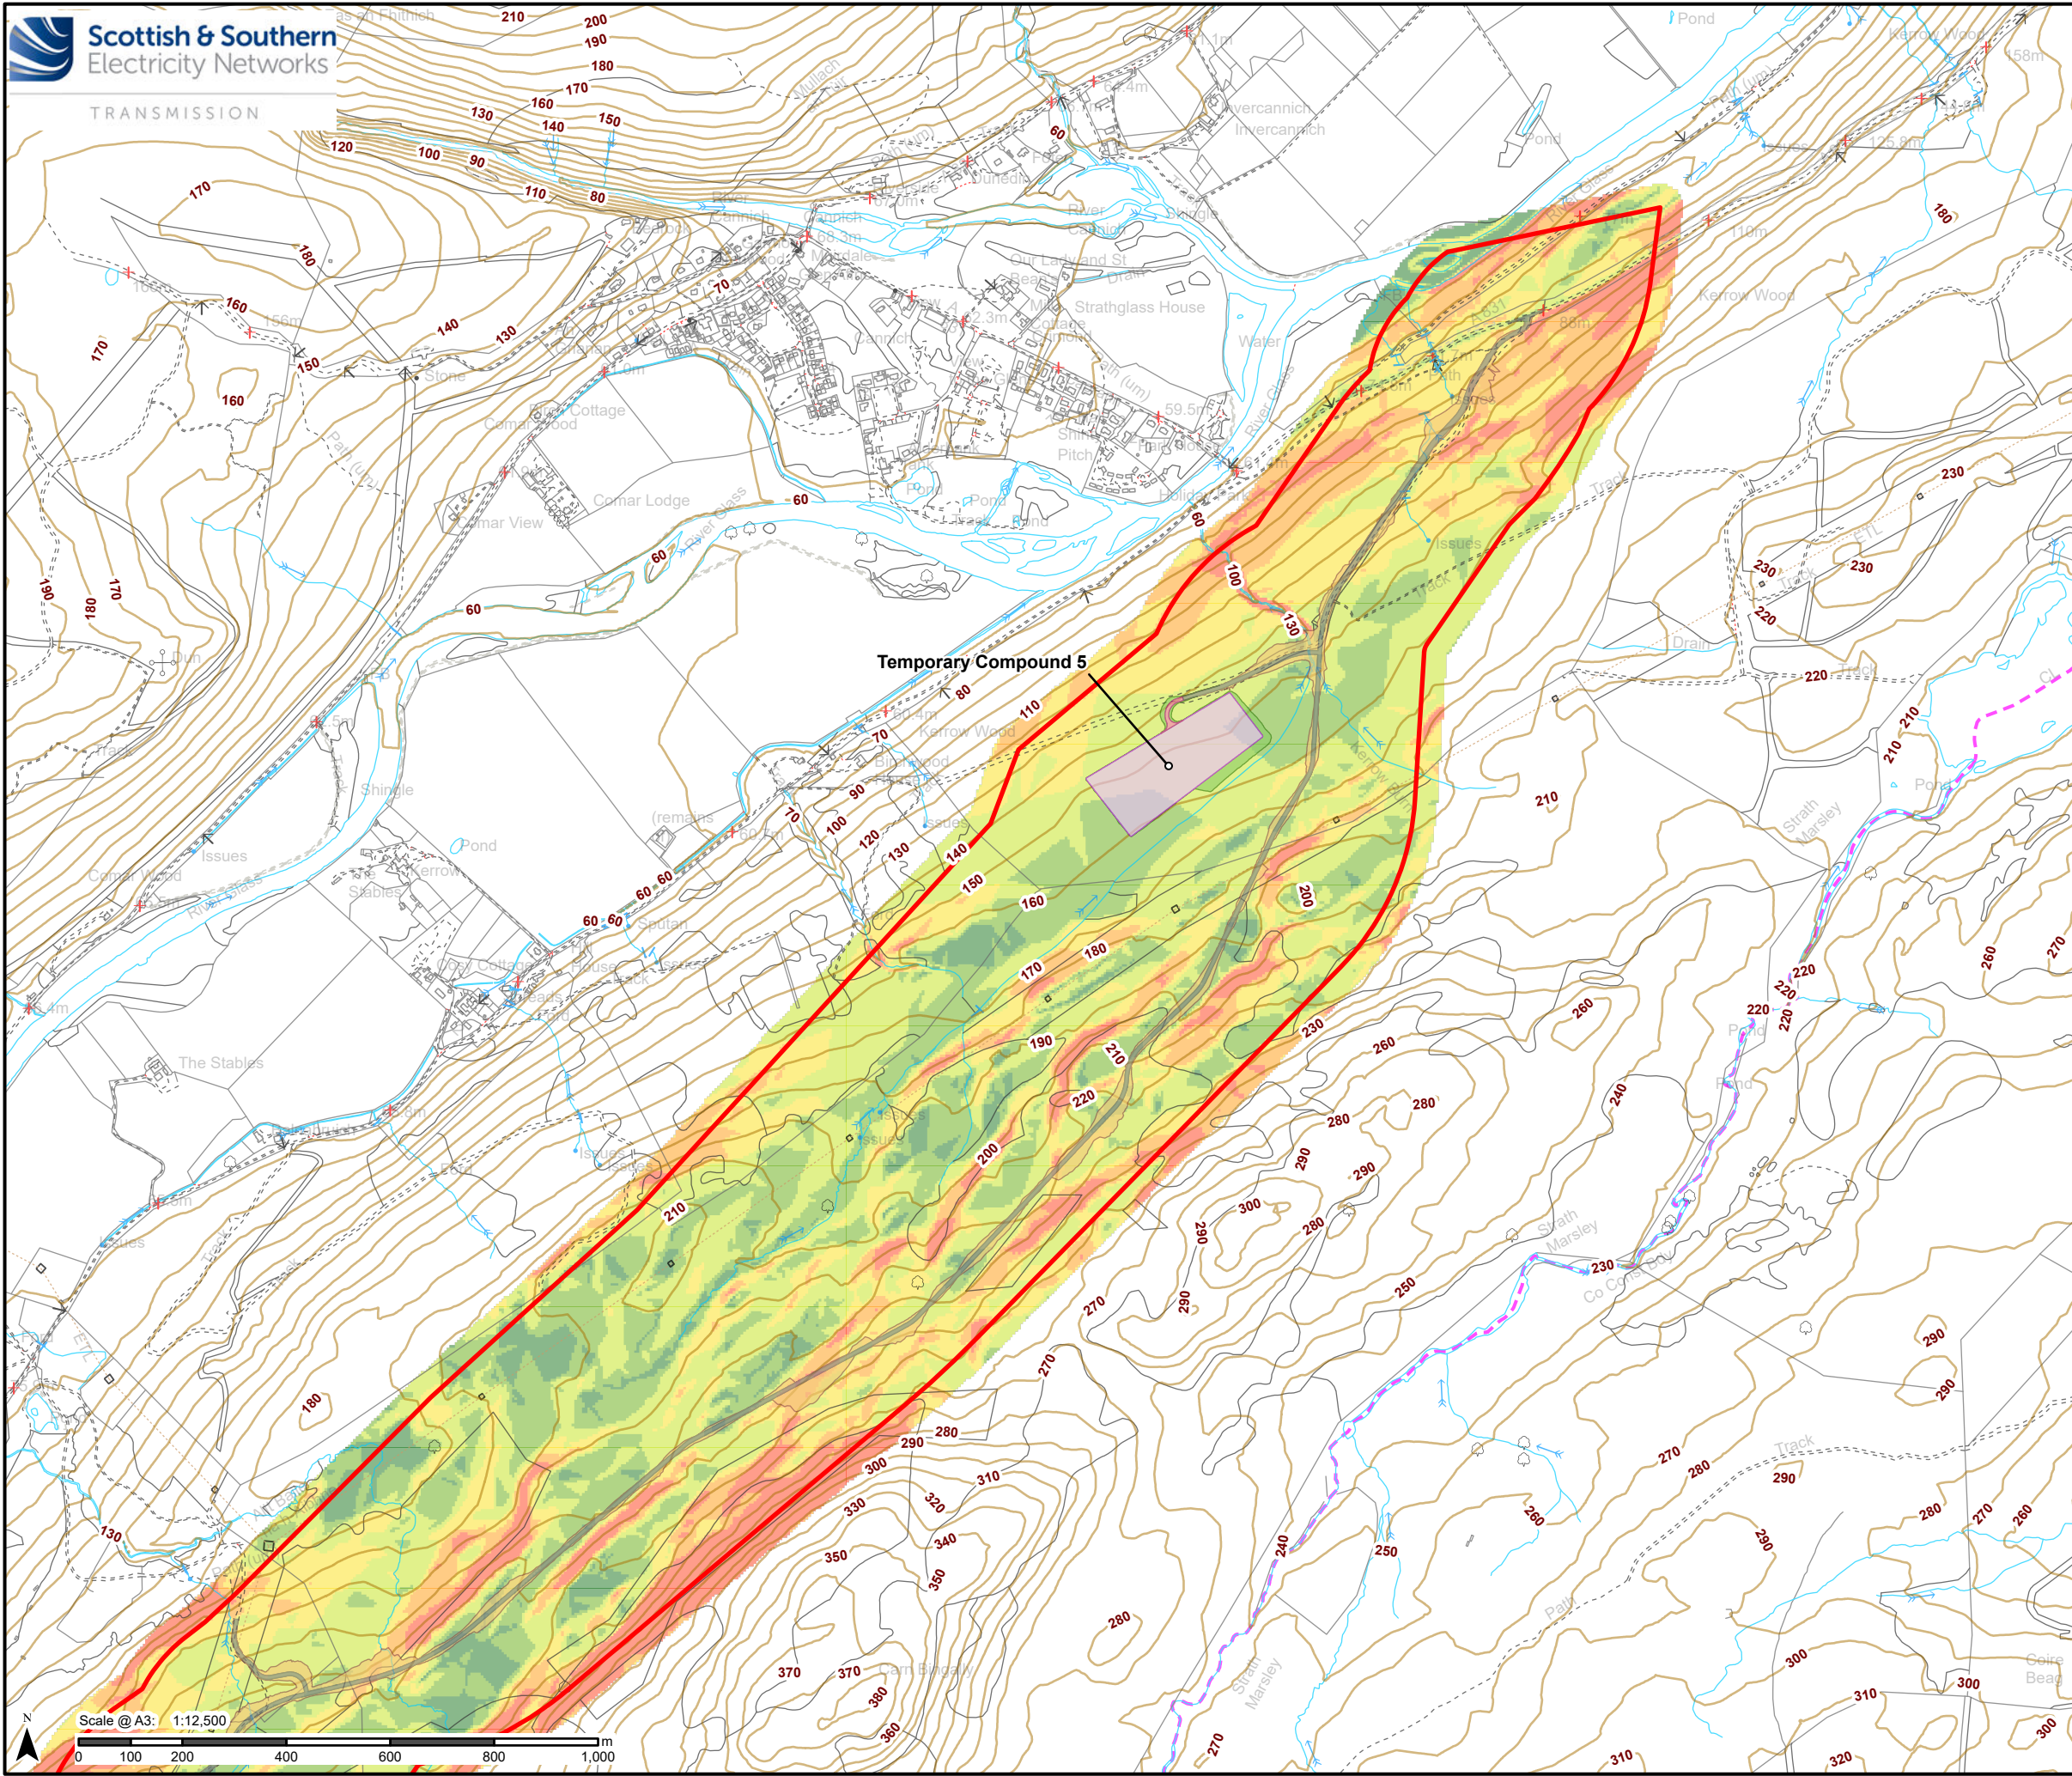

Legend

- Contours (10m Intervals)
- Substation**
 - Proposed Development Site
- Permanent Site Layout**
 - Access Track
 - Earthworks
- Temporary Site Layout**
 - Access Track
 - Earthworks
 - Temporary Compound
- Slope (Degrees) - OS Terrain 5**
 - 0 - 2.00
 - 2.01 - 5.00
 - 5.01 - 10.00
 - 10.01 - 15.00
 - 15.01 - 20.00
 - 20+

Contains public sector information licensed under the Open Government Licence v3.0. Reproduced by permission of Ordnance Survey on behalf of HMSO. Crown copyright and database right 2025 all rights reserved. Ordnance Survey Licence number 0100022432. **SSEN Transmission take no responsibility for the release or accuracy of latest version Basemaps from Ordnance Survey**

Project No: LT000521
Project: Bingly 400kV Substation Upgrade

Title:
Topographic Map
Page 3 of 3

Drawn by: JBARR
Date: 08/05/2025

Drawing: Figure 4c