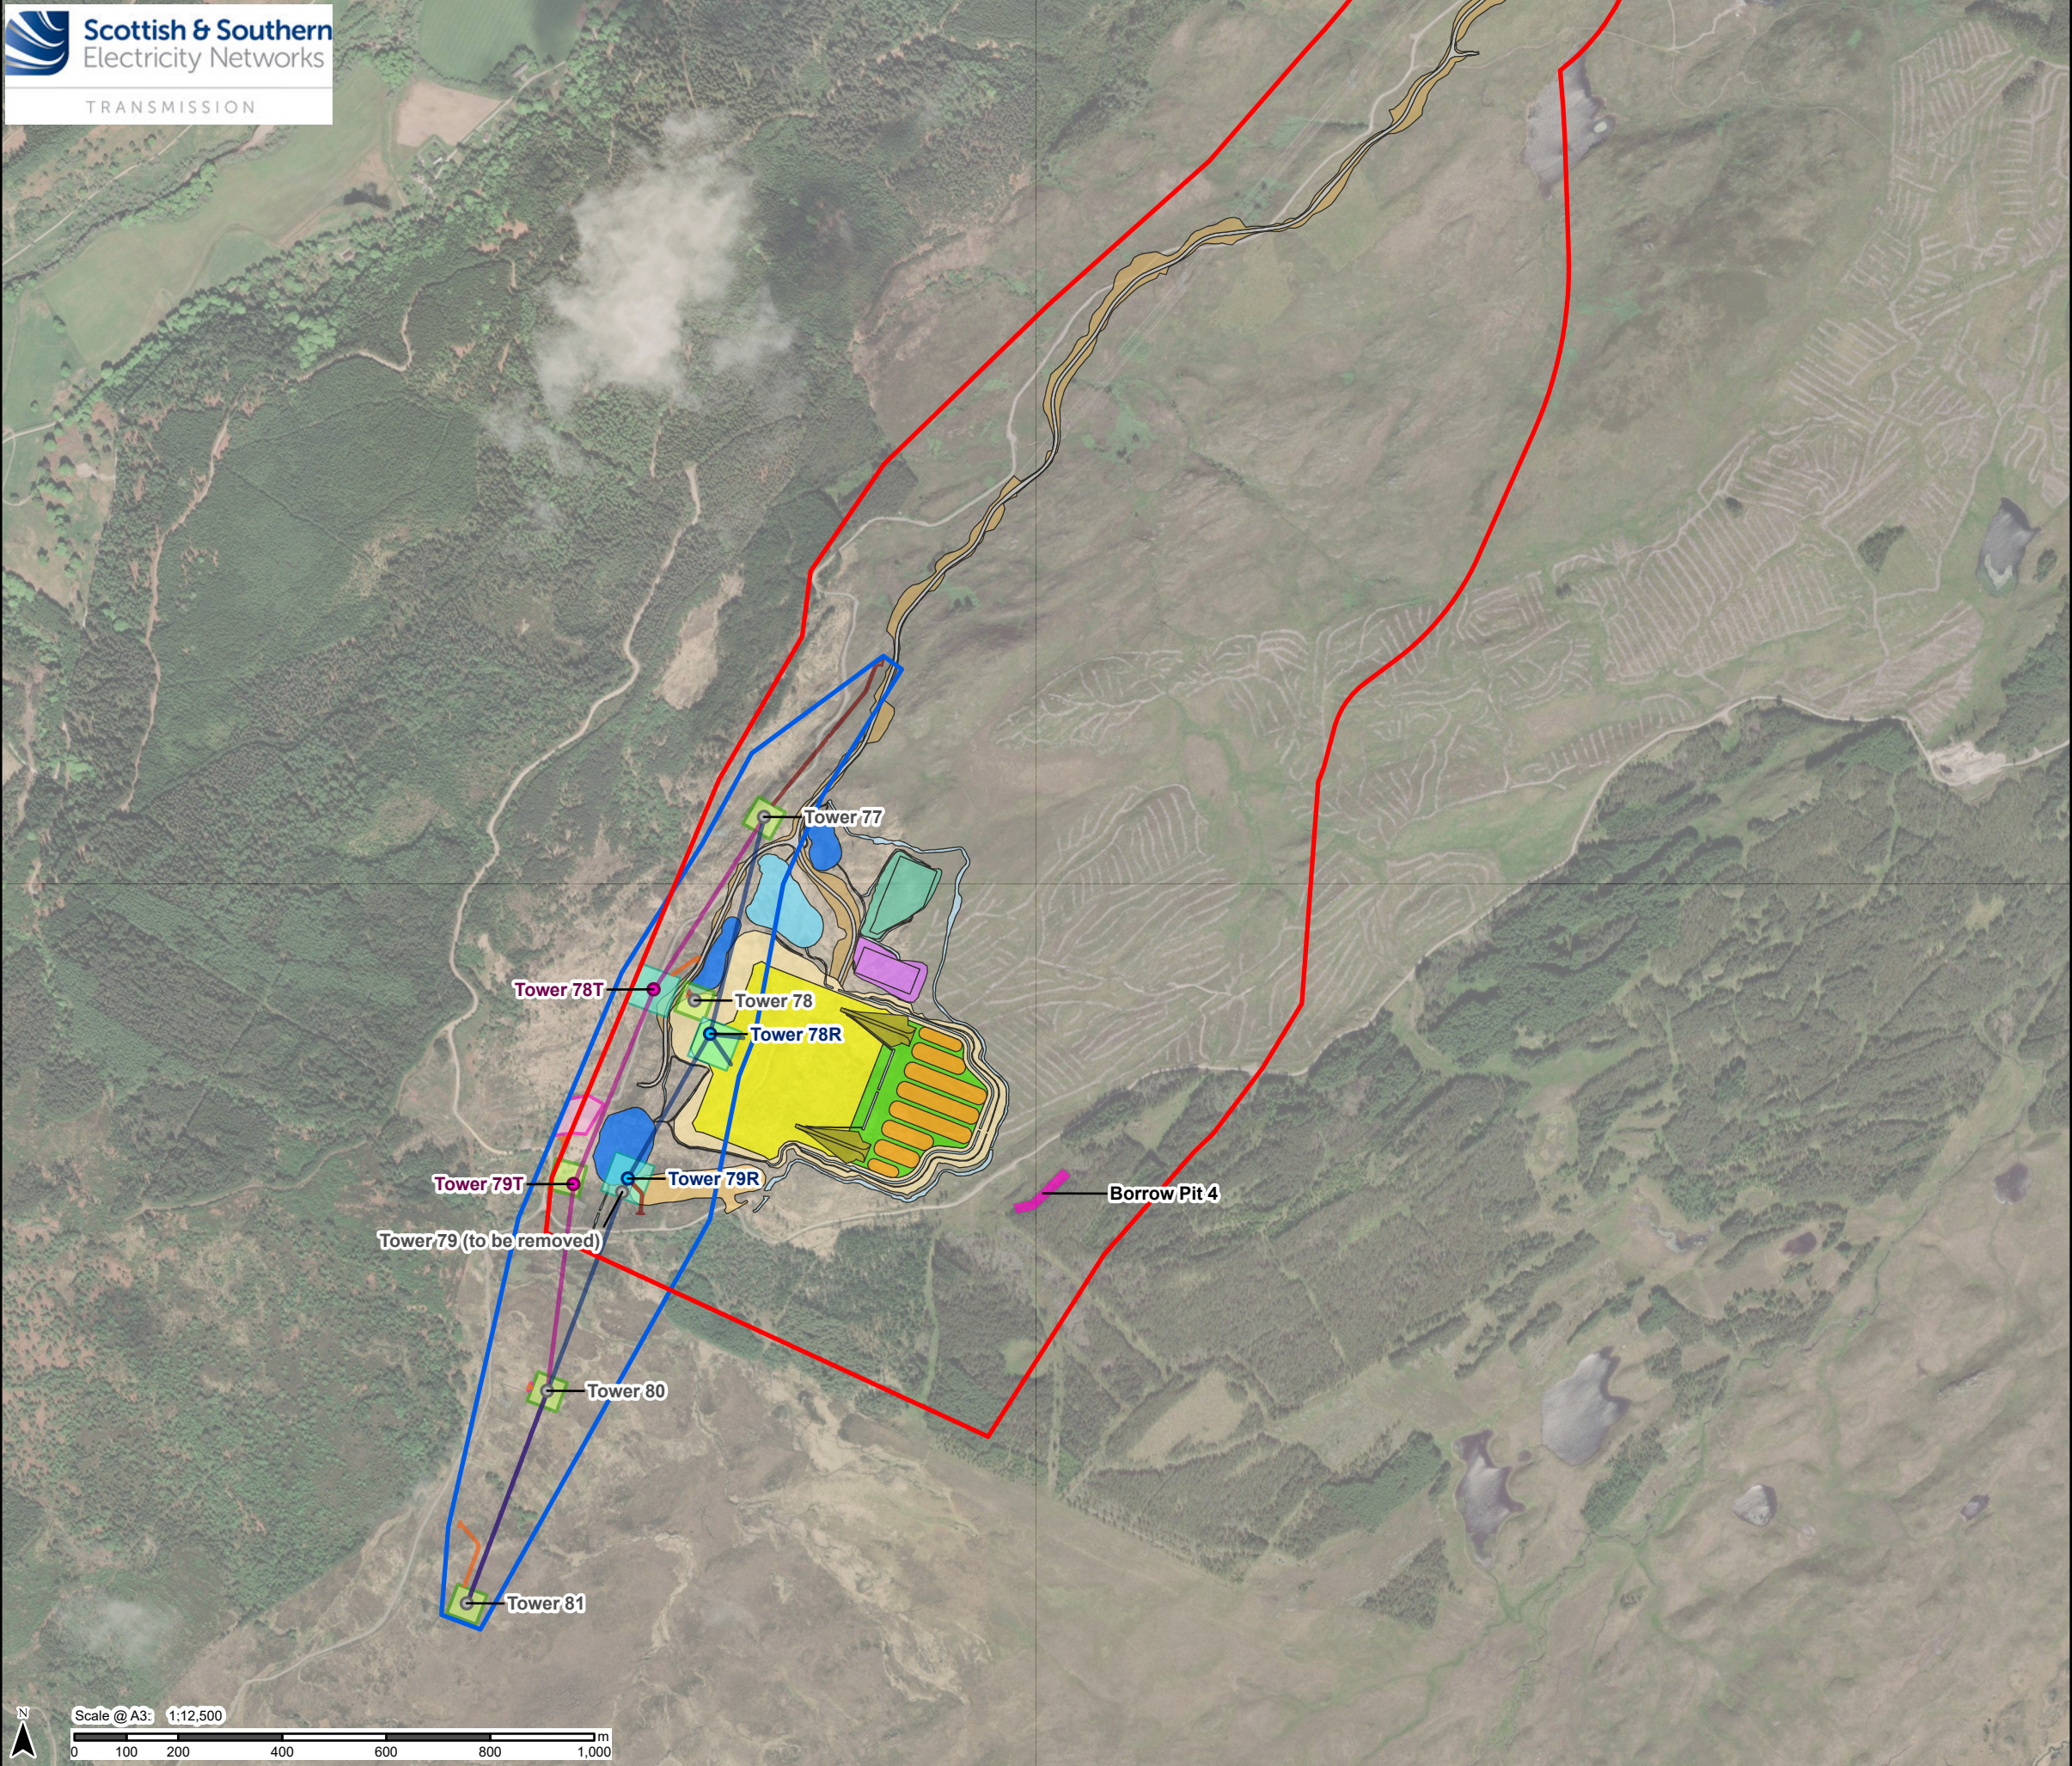


Legend

Substation


- Proposed Development Site
- Substation Platform
- Substation Platform Earthworks
- Peat Cell Storage Area
- Access Track
- Access Track Earthworks
- Permanent SUDs Basin
- Borrow Pit
- External Peat Cell
- Peat Cell

Temporary Layout

- Platform Peat Cell Ramp Earthworks
- Temporary Drainage
- Temporary Settlement Lagoon
- Temporary Platform Compound 1
- Temporary Platform Compound 2


OHL

- Proposed Development Site
- Permanent OHL Section Spans
- Temporary OHL Section Spans
- Permanent OHL Structure
- Temporary OHL Structure
- Existing OHL Structure
- Tower Working Area (60 x 60 m)
- Tower Working Area (80 x 80 m)
- New Permanent Stone Access
- Temporary Access Track Spurs
- Site Compound

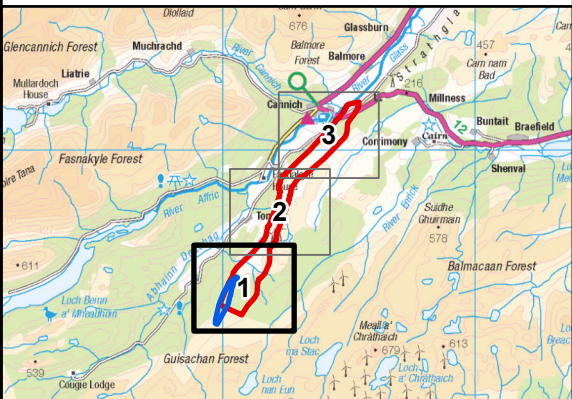

Contains public sector information licensed under the Open Government Licence v3.0.
Reproduced by permission of Ordnance Survey on behalf of HMSO. Crown copyright and
database right 2025 all rights reserved. Ordnance Survey Licence number 0100022432.
**SSEN Transmission take no responsibility for the release or accuracy of latest
version Basemaps from Ordnance Survey**

Project No: LT000521	
Project: Bingally 400kV Substation Upgrade	
Title: Scheme Layout Plan Page 1 of 3	
Drawn by: JBARR	Date: 31/10/2025
Drawing: Figure 2a	

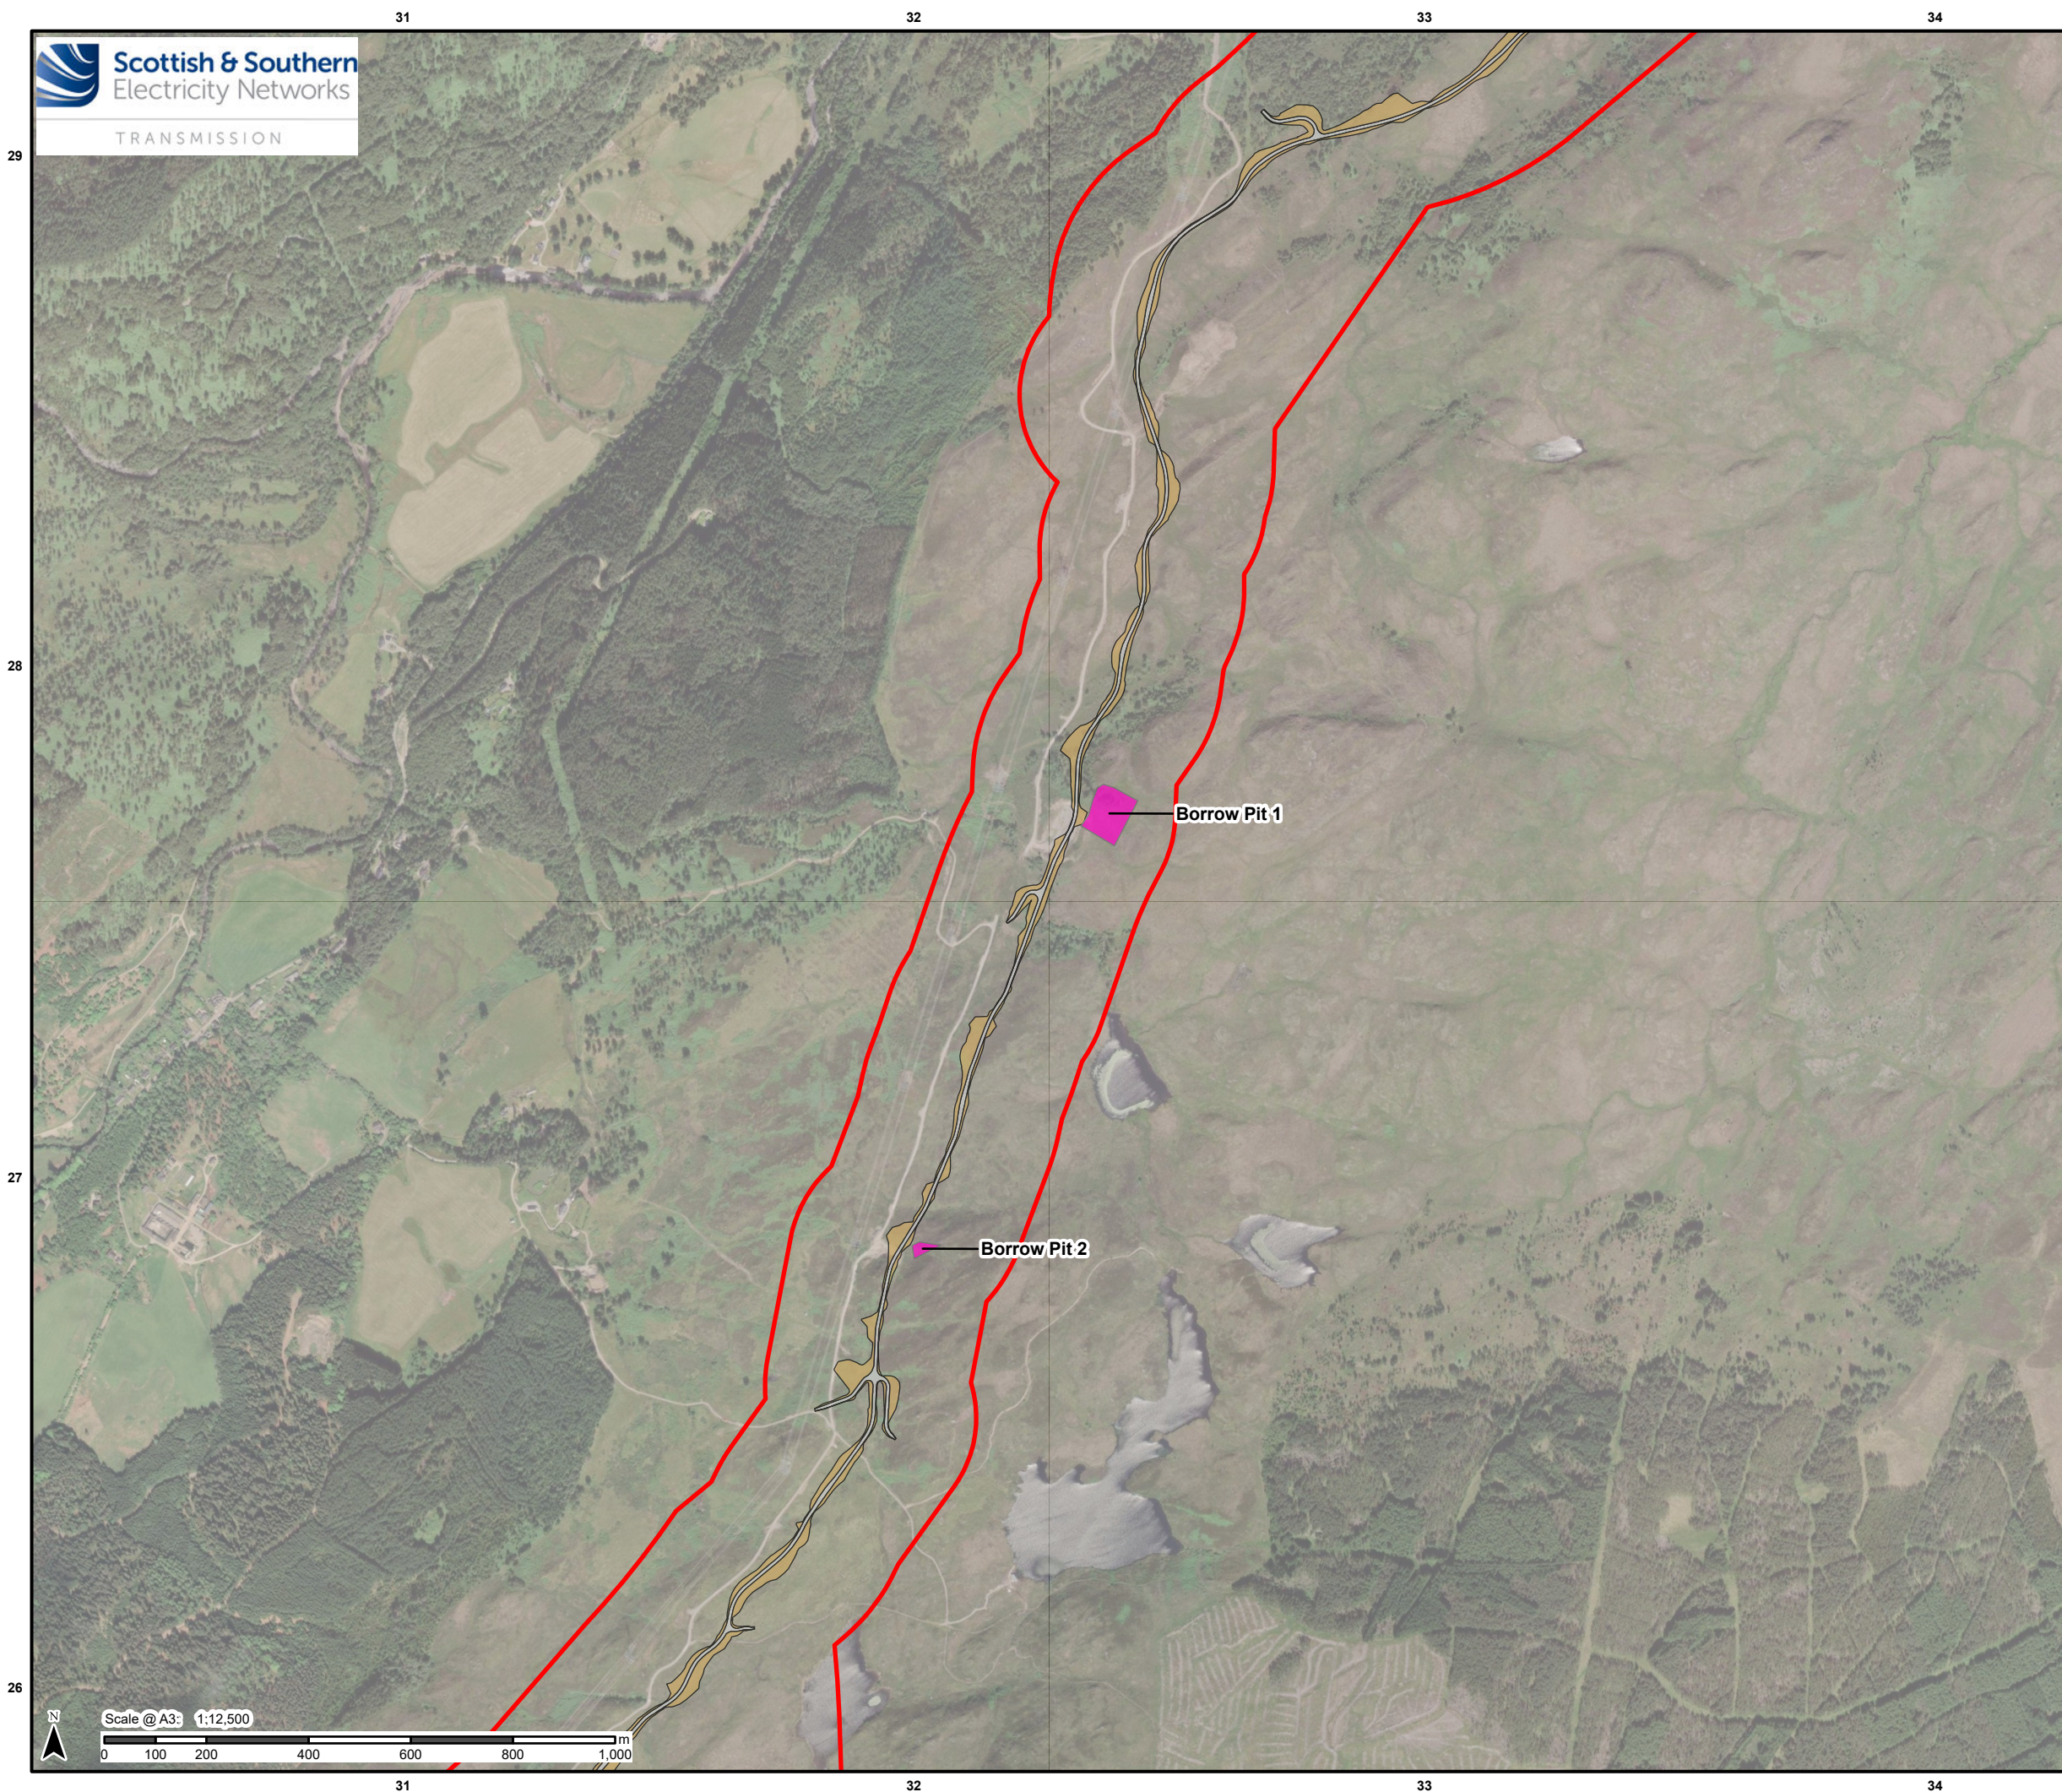

Legend


Substation Proposed Development Site

Permanent Layout

Access Track

 Access Track Earthworks

 Borrow Pit

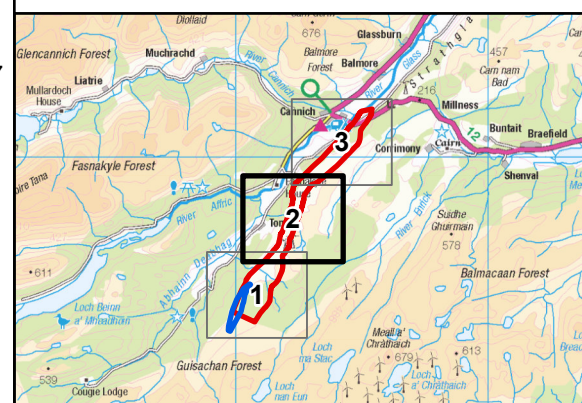

Contains public sector information licensed under the Open Government Licence v3.0.
Reproduced by permission of Ordnance Survey on behalf of HMSO. Crown copyright and
database right 2025 all rights reserved. Ordnance Survey Licence number 0100022432.
**SSEN Transmission take no responsibility for the release or accuracy of latest
version Basemaps from Ordnance Survey**

Project No: LT000521


Project: Bingally 400kV Substation Upgrade

Title:
Scheme Layout Plan
Page 2 of 3

Drawn by: JBARR

Date: 31/10/2025

Drawing: Figure 2b

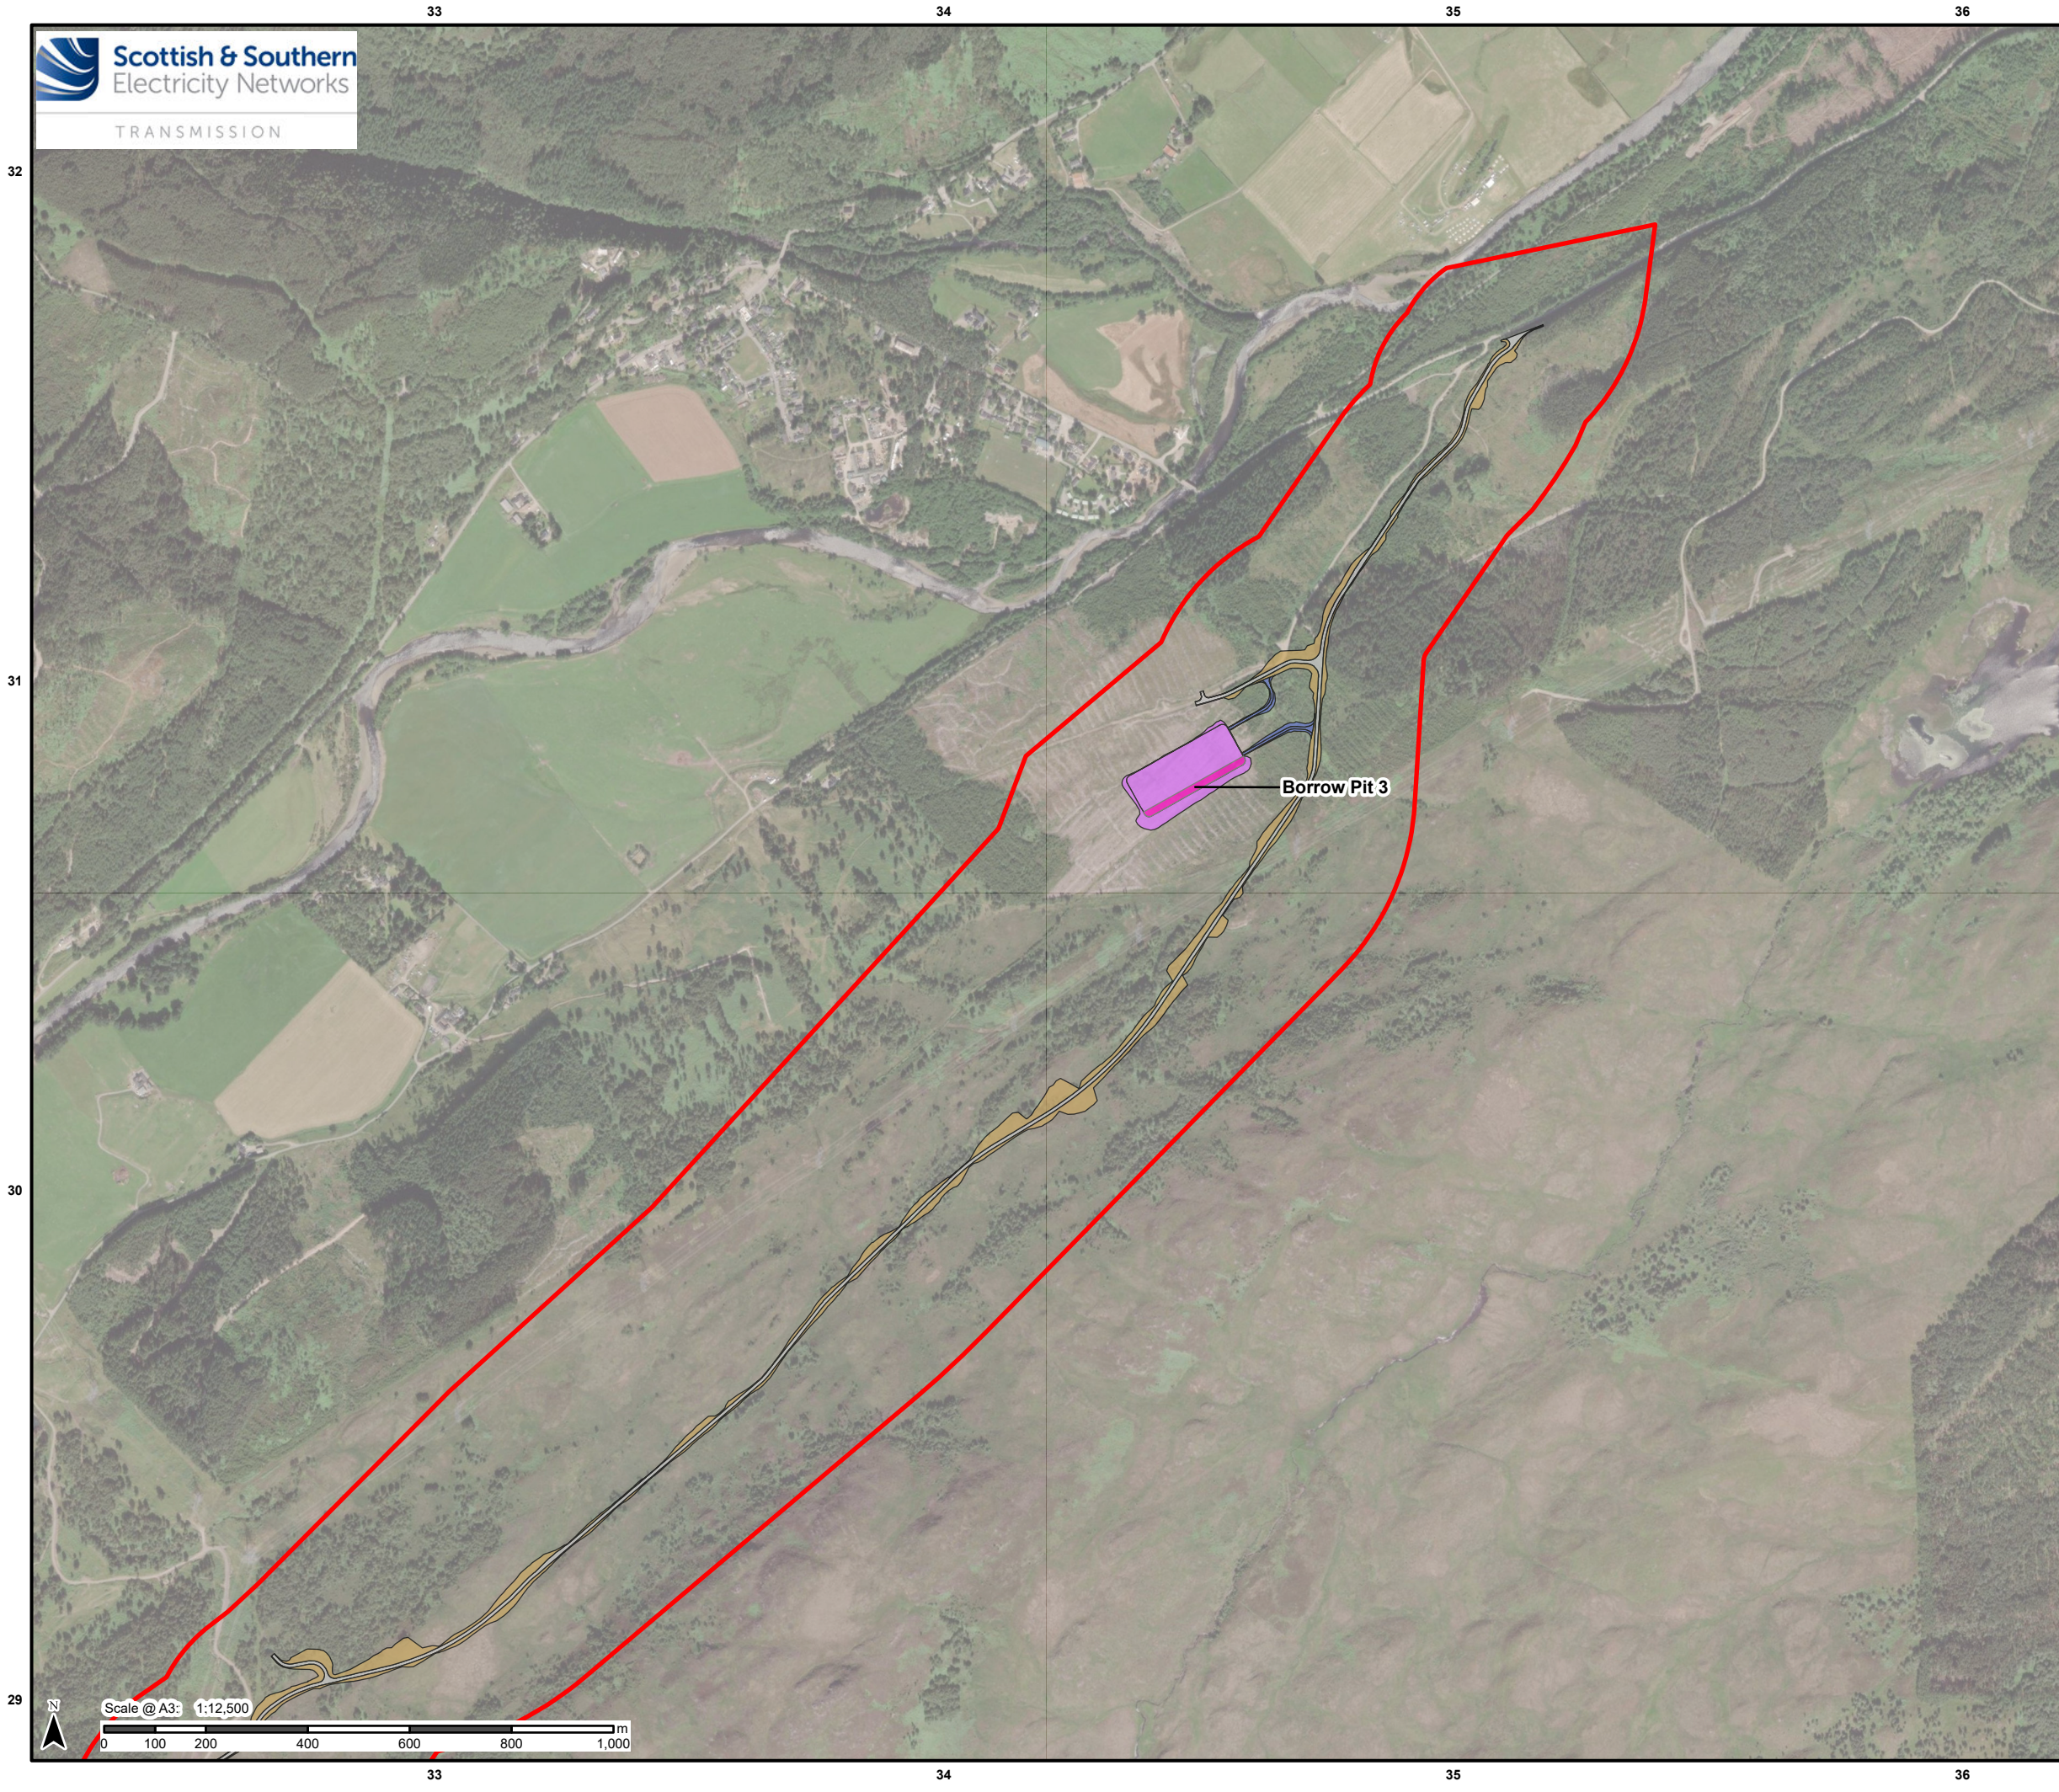

Legend

Substation

- Proposed Development Site

Permanent Layout

- Access Track
- Access Track Earthworks
- Borrow Pit

Temporary Layout

- Northern Temporary Compound
- Northern Temporary Compound Access Track

Contains public sector information licensed under the Open Government Licence v3.0.
Reproduced by permission of Ordnance Survey on behalf of HMSO. Crown copyright and
database right 2025 all rights reserved. Ordnance Survey Licence number 0100022432.
**SSEN Transmission take no responsibility for the release or accuracy of latest
version Basemaps from Ordnance Survey**

Project No: LT000521
Project: Bingly 400kV Substation Upgrade

Title:
Scheme Layout Plan
Page 3 of 3

Drawn by: JBARR Date: 31/10/2025

Drawing: Figure 2c