


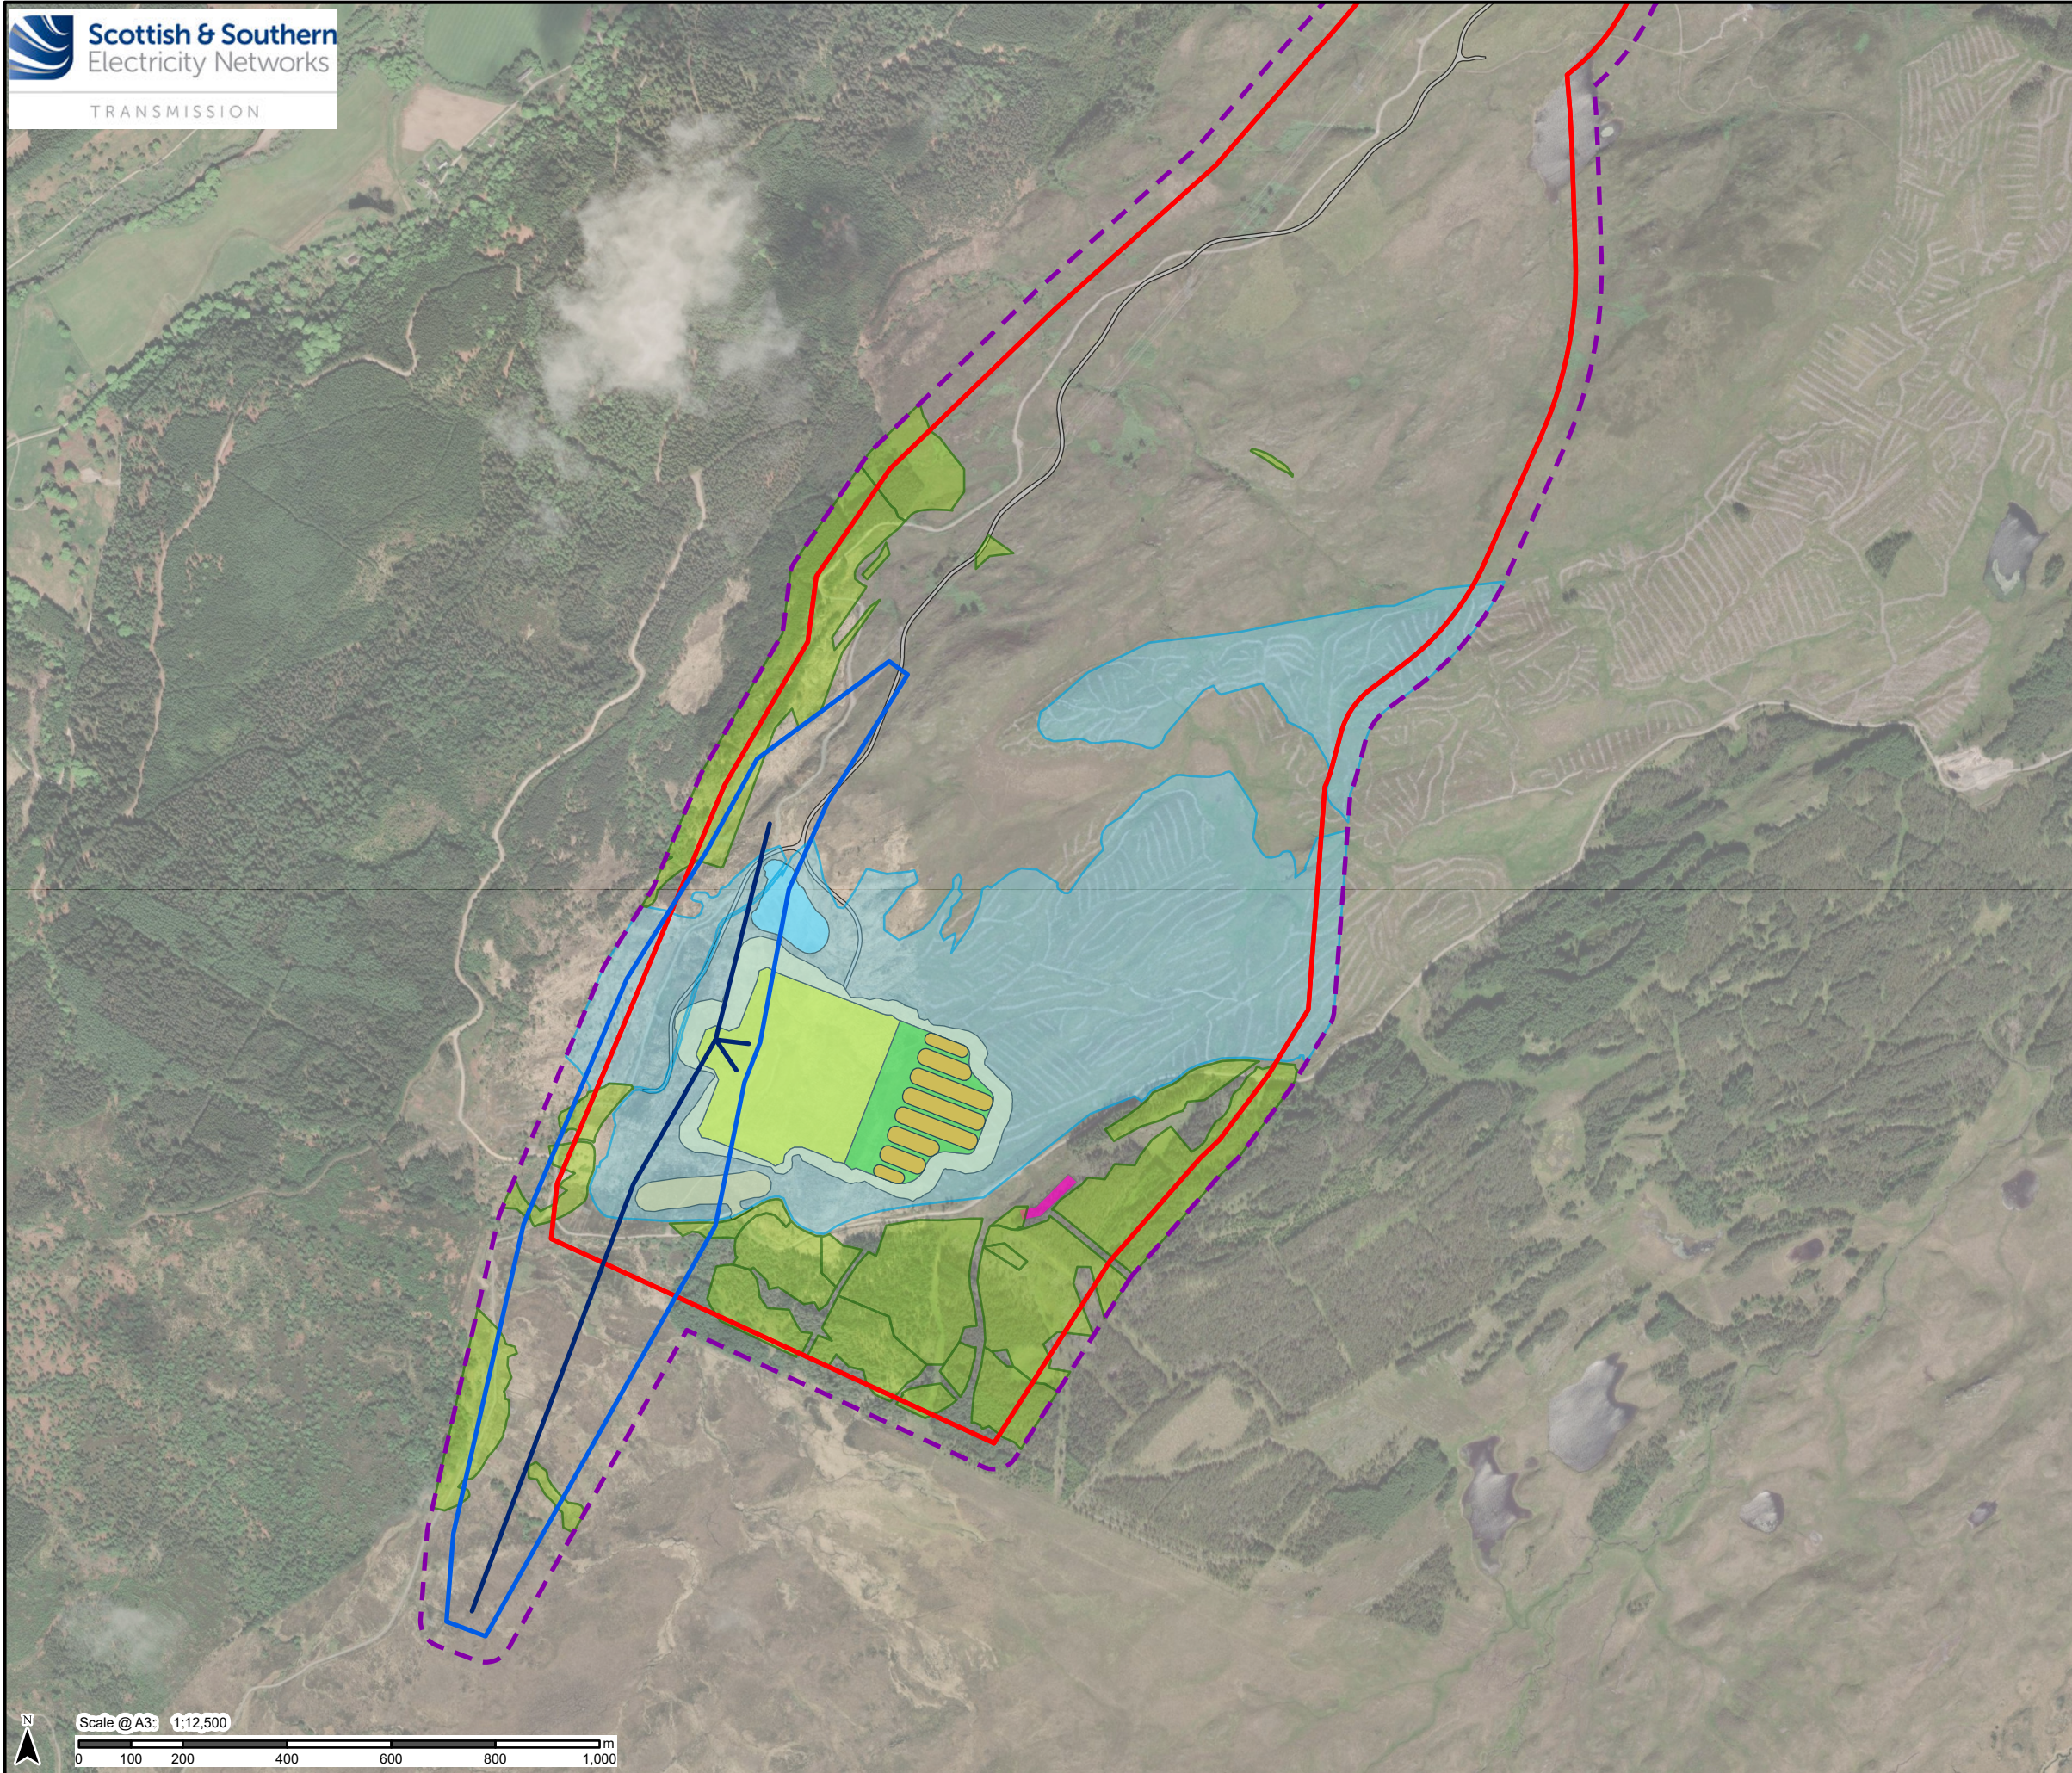

Legend

- 
- Proposed Development Sites 50m Buffer

Substation


-  Proposed Development Site
-  Substation Platform
-  Substation Platform Earthworks
-  Peat Cell Storage Area
-  Access Track
-  Permanent SUDs Basin
-  Borrow Pit
-  Peat Cell
-  External Peat Cell

OHL

-  Proposed Development Site
 Permanent OHL Section Spans

Forestry Present in the Area

-  Present
 Recently deforested / afforested

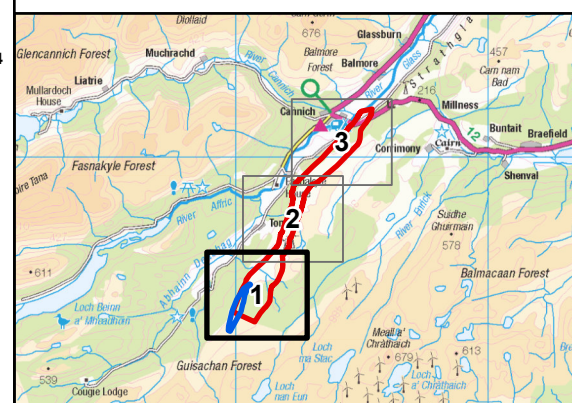

Contains public sector information licensed under the Open Government Licence v3.0.
Reproduced by permission of Ordnance Survey on behalf of HMSO. Crown copyright and
database right 2025 all rights reserved. Ordnance Survey Licence number 0100022432.
**SSEN Transmission take no responsibility for the release or accuracy of latest
version Basemaps from Ordnance Survey**

Project No: LT000521


Project: Bingally 400kV Substation Upgrade

Title:
Site Walkover Features
Page 1 of 3

Drawn by: JBARR


Date: 31/10/2025

Drawing: Figure 3a

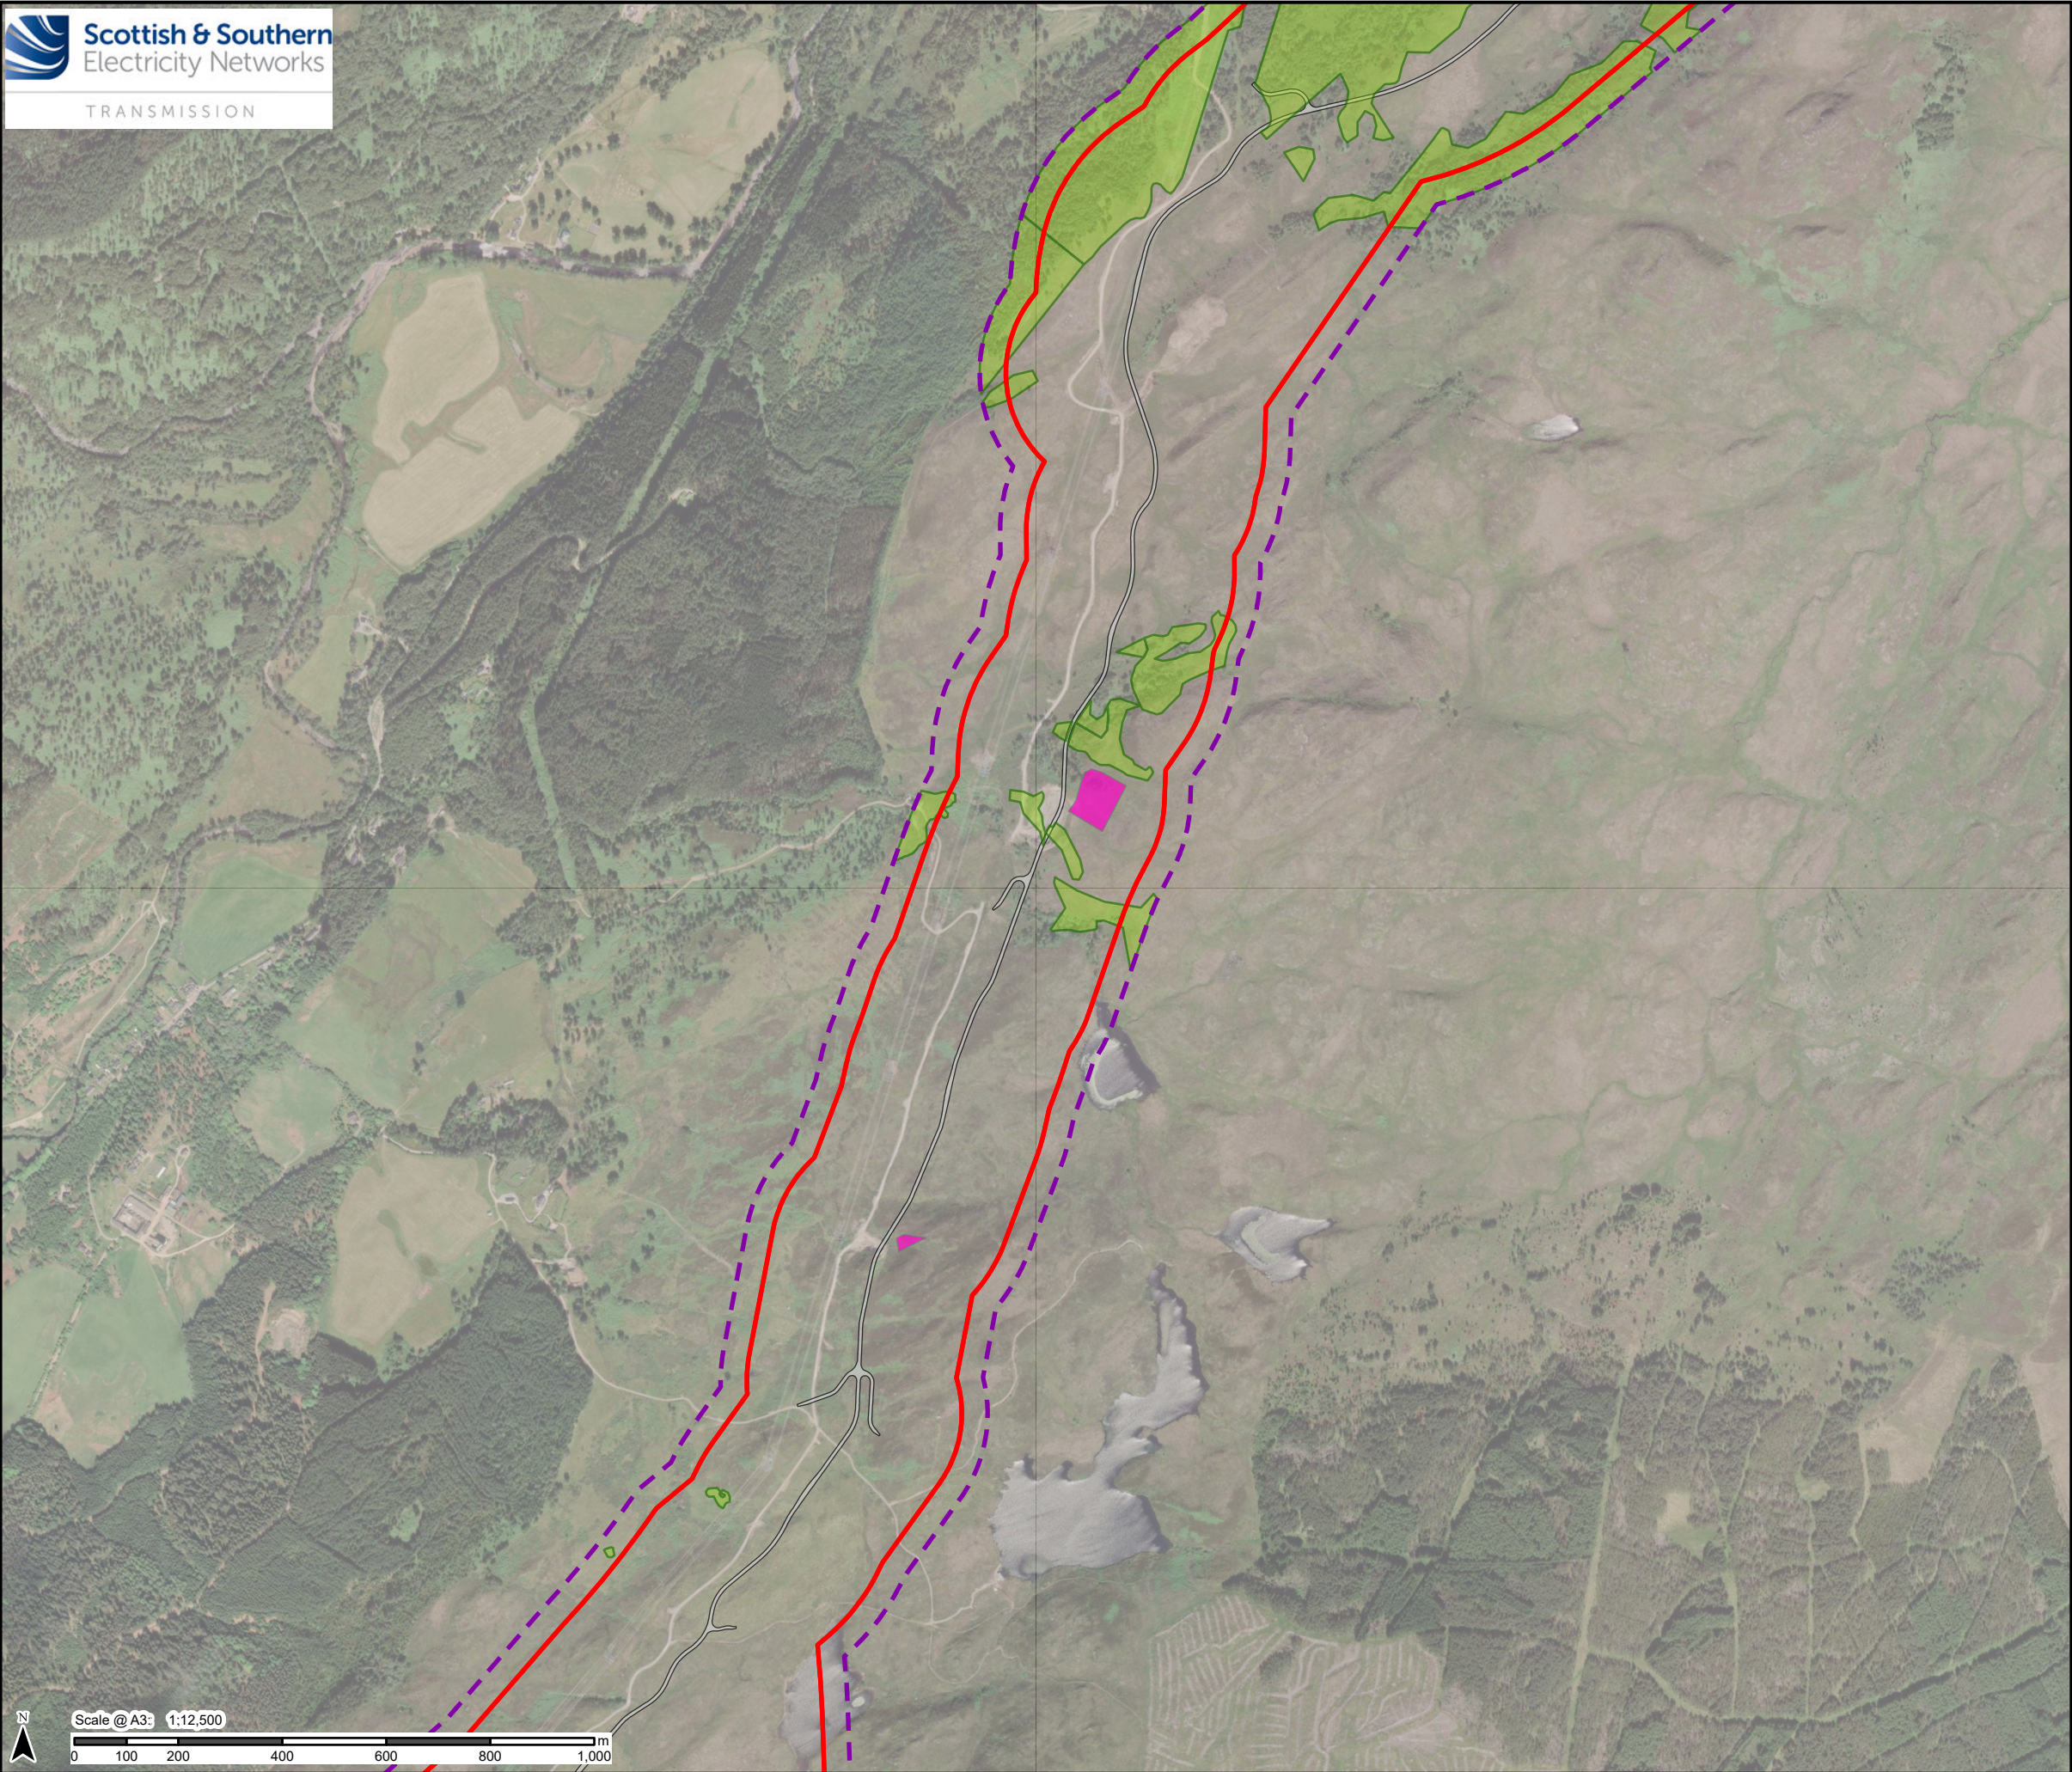

Legend

- Proposed Development Sites 50m Buffer
- Substation**
- Proposed Development Site
- Access Track
- Borrow Pit
- Forestry Present in the Area**
- Present

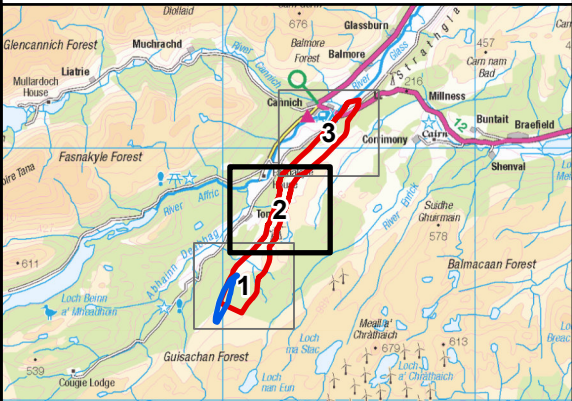

Contains public sector information licensed under the Open Government Licence v3.0.
Reproduced by permission of Ordnance Survey on behalf of HMSO. Crown copyright and
database right 2025 all rights reserved. Ordnance Survey Licence number 0100022432.
**SSEN Transmission take no responsibility for the release or accuracy of latest
version Basemaps from Ordnance Survey**

Project No: LT000521	
Project: Bingly 400kV Substation Upgrade	
Title: Site Walkover Features Page 2 of 3	
Drawn by: JBARR	Date: 31/10/2025
Drawing: Figure 3b	

 Proposed Development Sites 50m Buffer

Substation

 Proposed Development Site


 Access Track

 Borrow Pit

Forestry Present in the Area

 Present

 Recently deforested / afforested

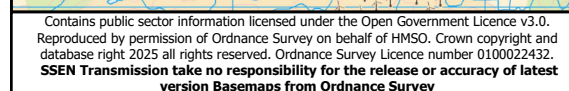

Title:
Site Walkover Features
Page 3 of 3

Drawn by: JBARR Date: 31/10/2025

Drawing: Figure 3c