
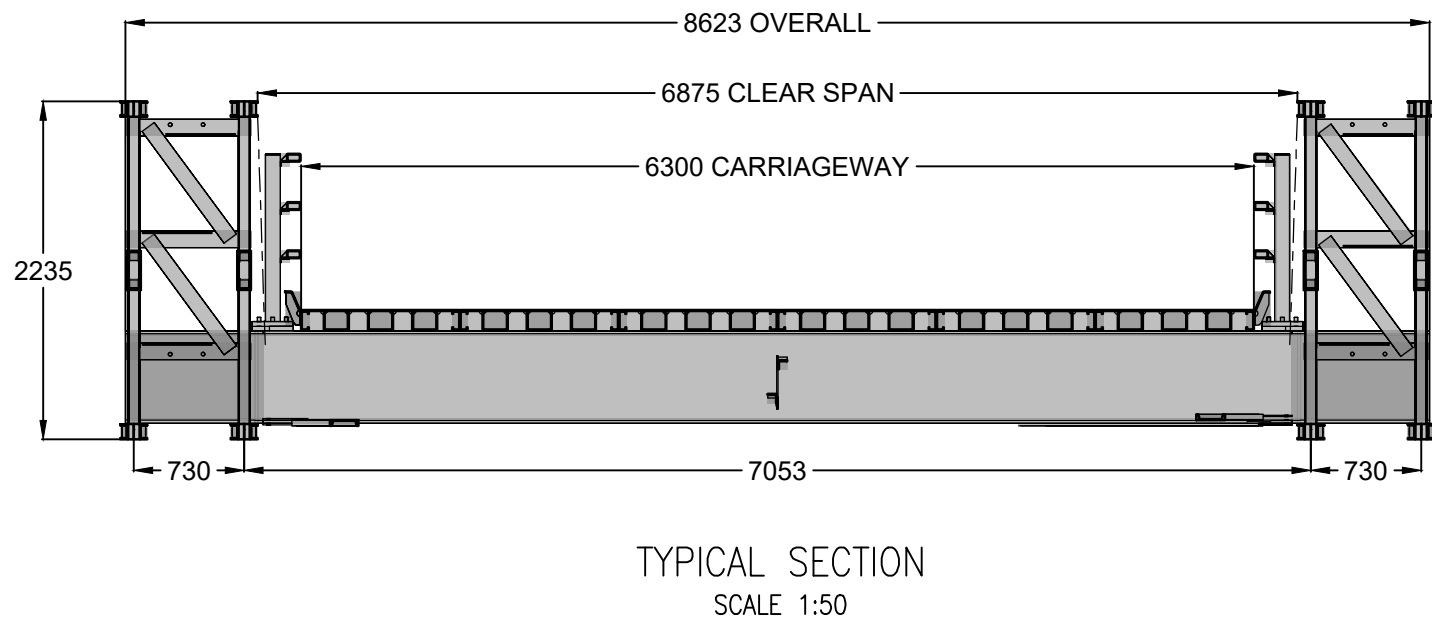
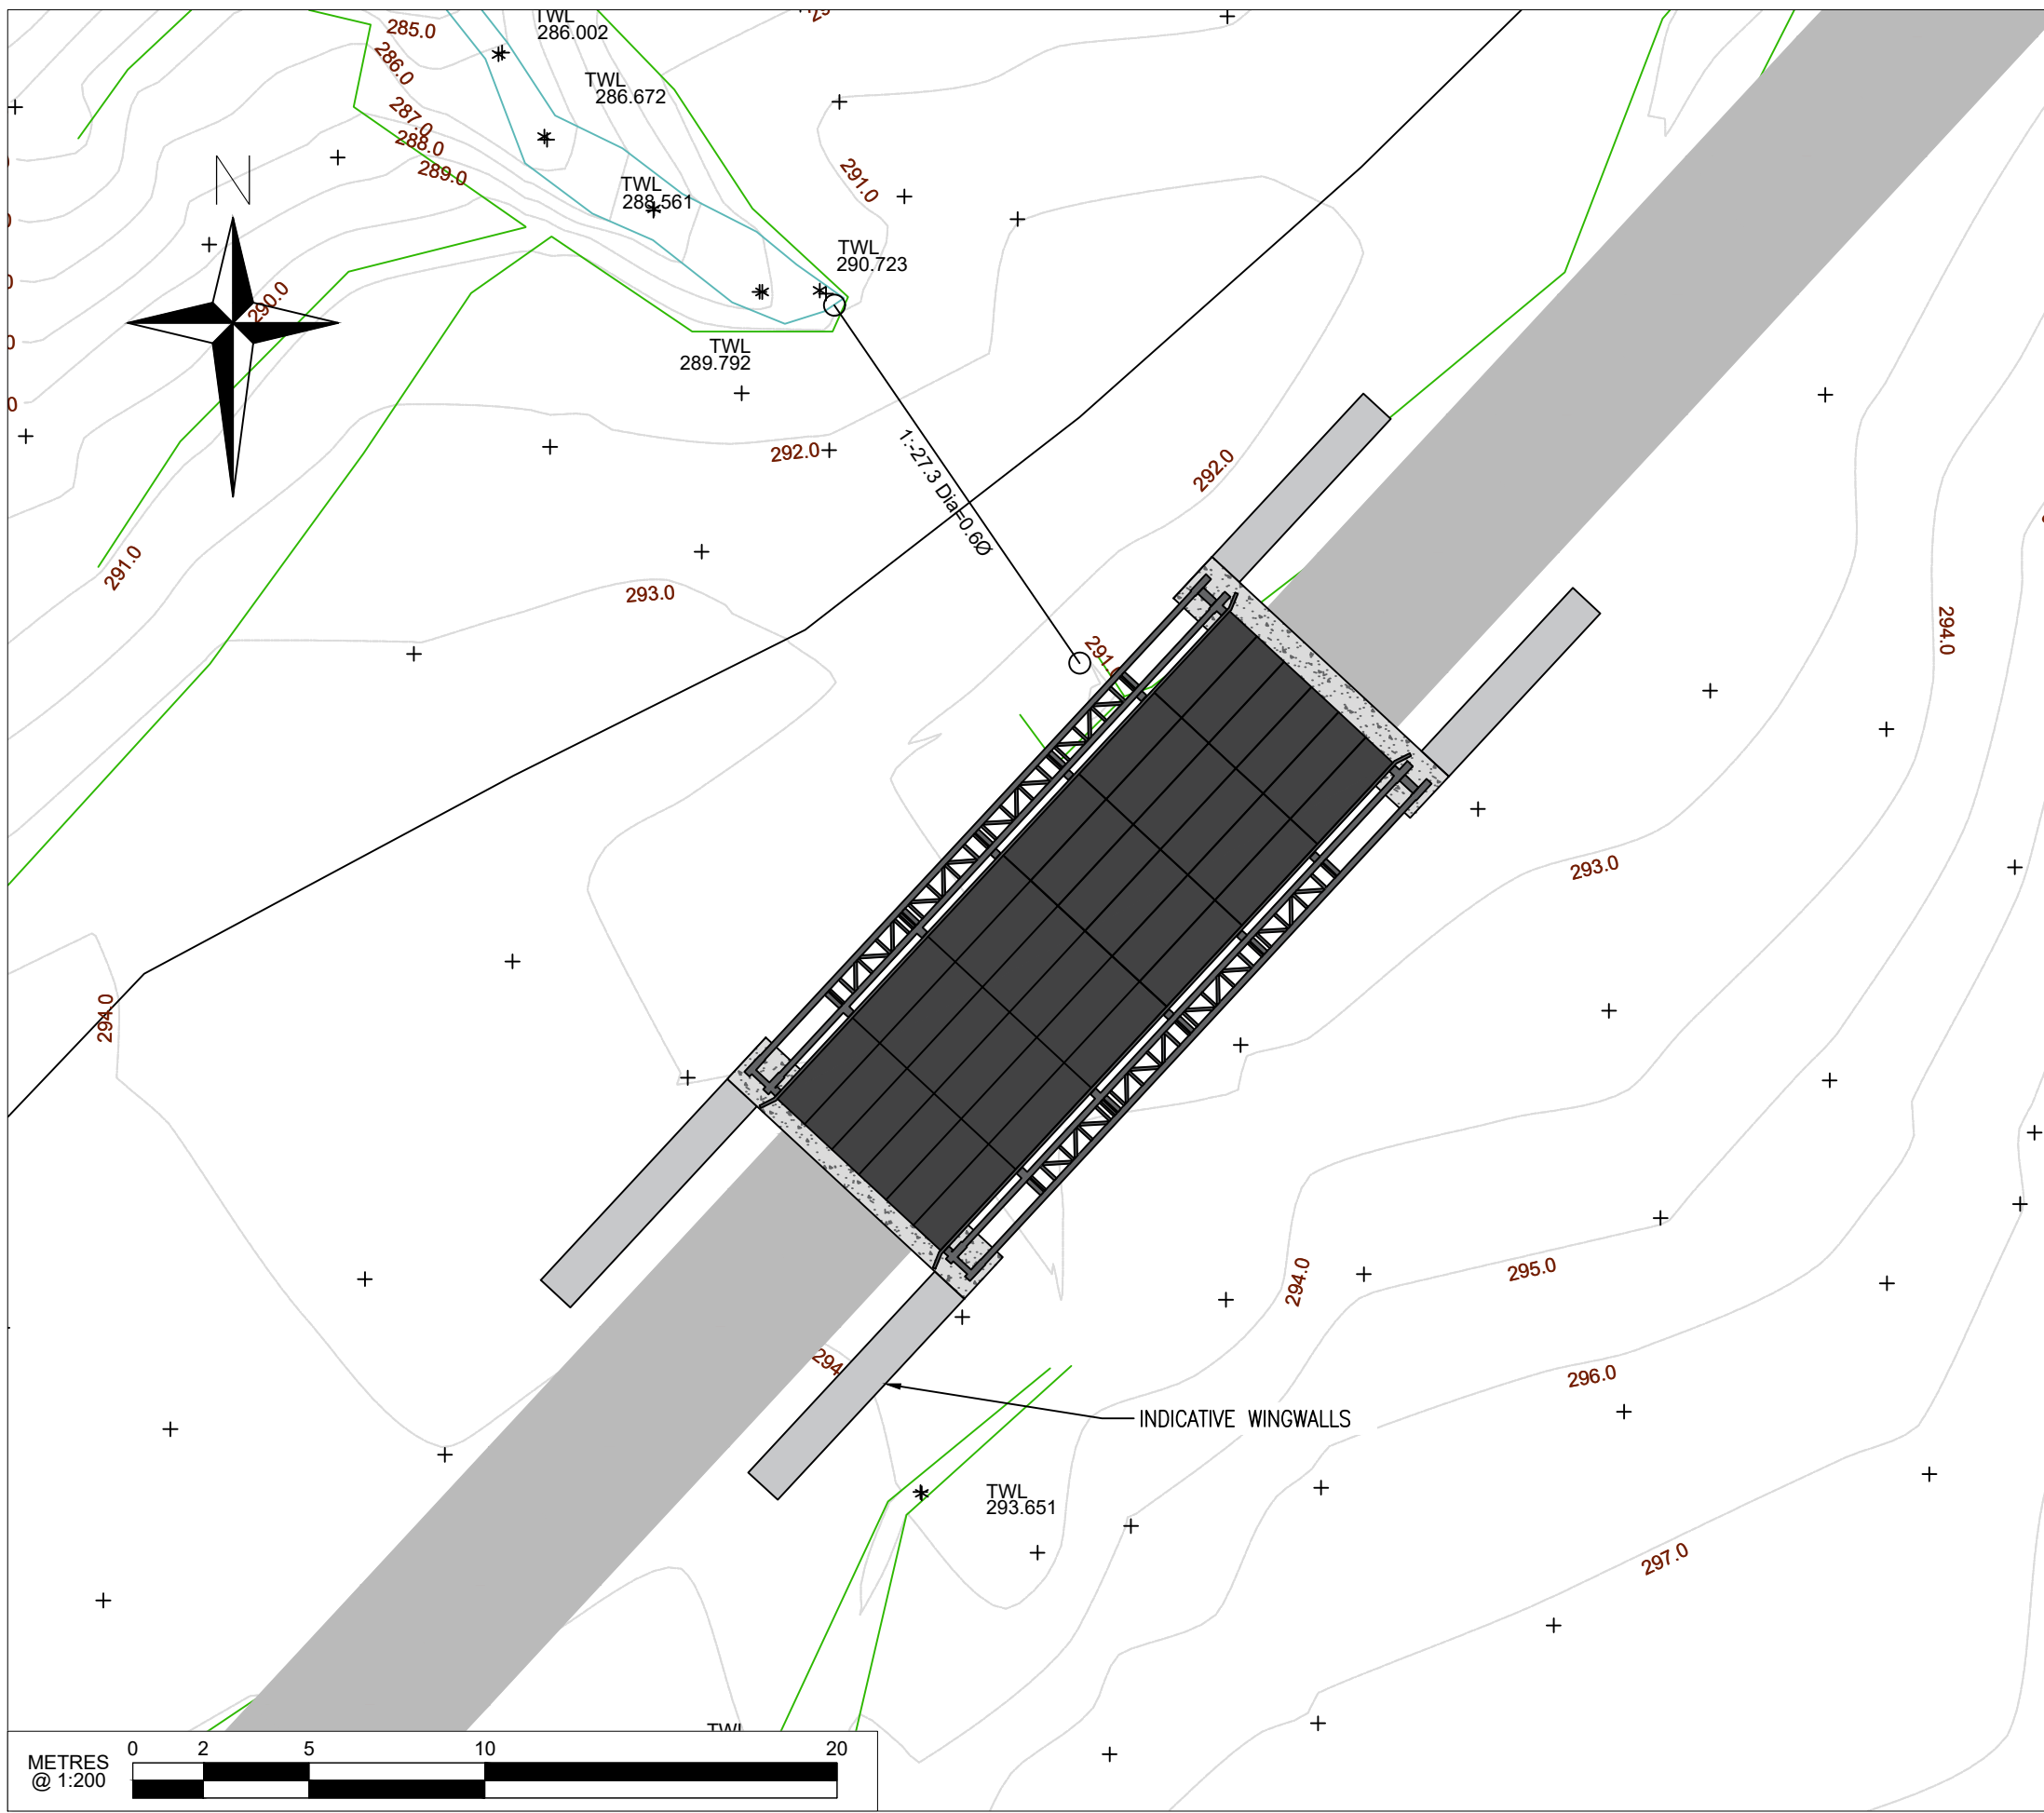


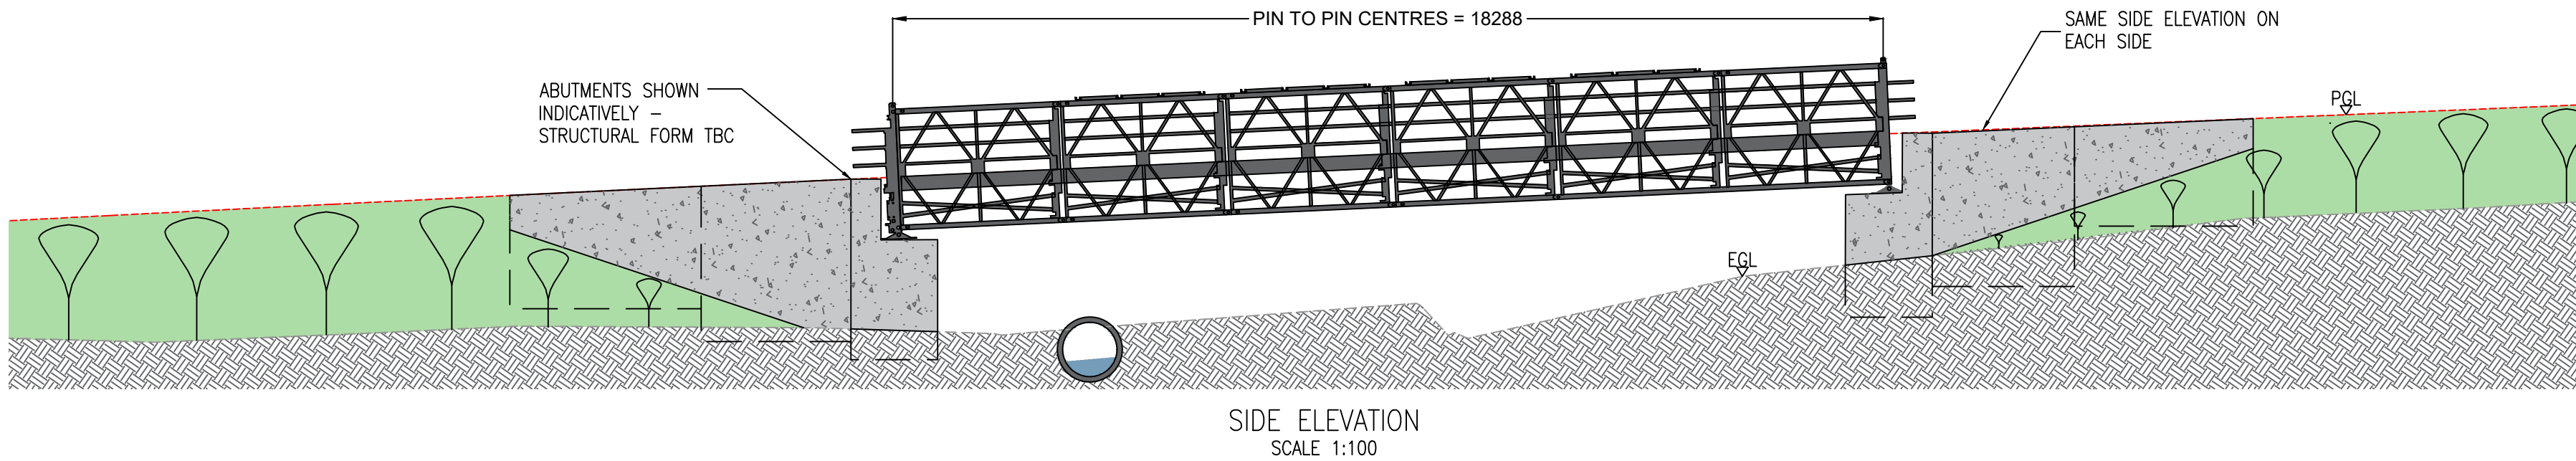


- NOTES:-
1. This drawing is to be read in conjunction with drawing BING4-LT521-SEBAM-DRAI-EXT-D-C-0584
 2. This drawing shall only be used for information purposes as part of the planning application.
 3. Dimensions in mm unless stated otherwise.
 4. Same side elevation on each side.

P02	24/10/25	JM	CH	CG	UPDATED WITH SSE COMMENTS
P01	25/09/25	DG	CH	CG	ISSUE FOR REVIEW
REV:	DATE:	DRWN:	CHKD:	APPVD:	DESCRIPTION:

STATUS: S5 ISSUE FOR ACCEPTANCE

CONTRACTOR:

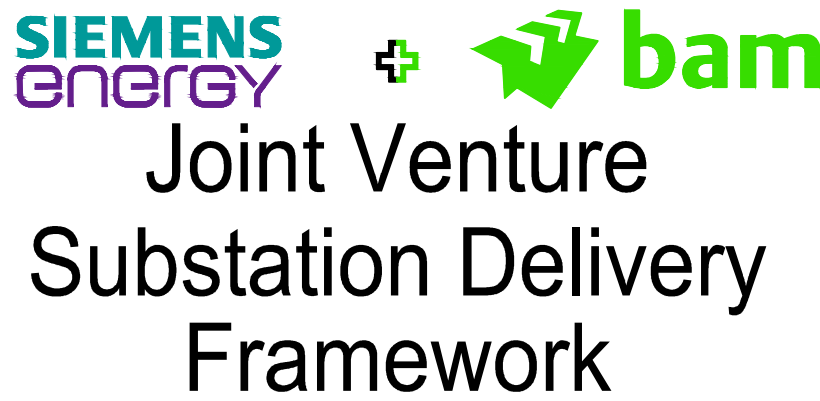


PROJECT:
LT521-BINGALLY 400kV SUBSTATION

PROJECT NUMBER: BING-LT521 LOCATION: BINGALLY
TITLE: BINGALLY ACCESS ROAD BRIDGE PROPOSAL
EXAMPLE GENERAL ARRANGEMENT FOR 18m SPAN

DRAWN: D. GOSSNER	ENG CHECK: C. HASTIE
DESIGNER: C. HASTIE	COORDINATION: C. HASTIE
SCALE: AS SHOWN	APPROVED: C. GEDDES
DATE OF FIRST ISSUE: 25/09/2025	SECURITY:
ORIGINATOR DRAWING NUMBER: BING-LT521-FAI-ROAD-EXT-D-S-0004	SHEET No: 1 of 1
CLIENT DRAWING NUMBER: BING-LT521-FAI-ROAD-EXT-D-S-0004	REV. No: P02

Reference	Watercourse on 1:50,000 hydrological map (direction: SW to NE)	Crossing point	Crossing type	Crossing type	Bridge span length (m)
		Easting (X), Northing (Y)			
C898	Allt a' Bhuachaille	230443, 824717	Bridge	Bridge	18
C805	Allt Bail a' Chladaich and tributaries	230884, 825492	Bridge	Bridge	18
C798		230927, 825547	Bridge	Bridge	15
C717	Allt an Fhaisaich Mhoir	231548, 826001	Bridge	Bridge	15
C632	Unnamed tributary of Abhainn Deabhag	231931, 826719	Bridge	Bridge	9
C534	Allt Currachan	232284, 827636	Bridge	Bridge	18
C383		232682, 828988	Bridge	Bridge	15
C355	Allt Baile na h-Aibhne and tributaries	232957, 829077	Bridge	Bridge	12
C085AT	Kerrow Burn	234720, 831036	Culvert	Culvert	
C085	Kerrow Burn	234736, 830966	Culvert	Culvert	
C043	Unnamed Channel	234902, 831353	Culvert	Culvert	

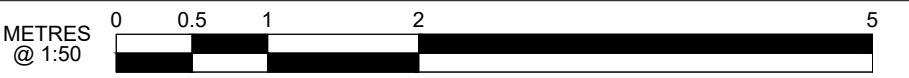

This map is based upon Ordnance Survey material with the permission of Ordnance Survey on behalf of the Controller of His Majesty's Stationery Office © Crown copyright and database rights 2023 Ordnance Survey 0100031673. Any unauthorised reproduction infringes Crown copyright and may lead to prosecution or civil proceedings.