



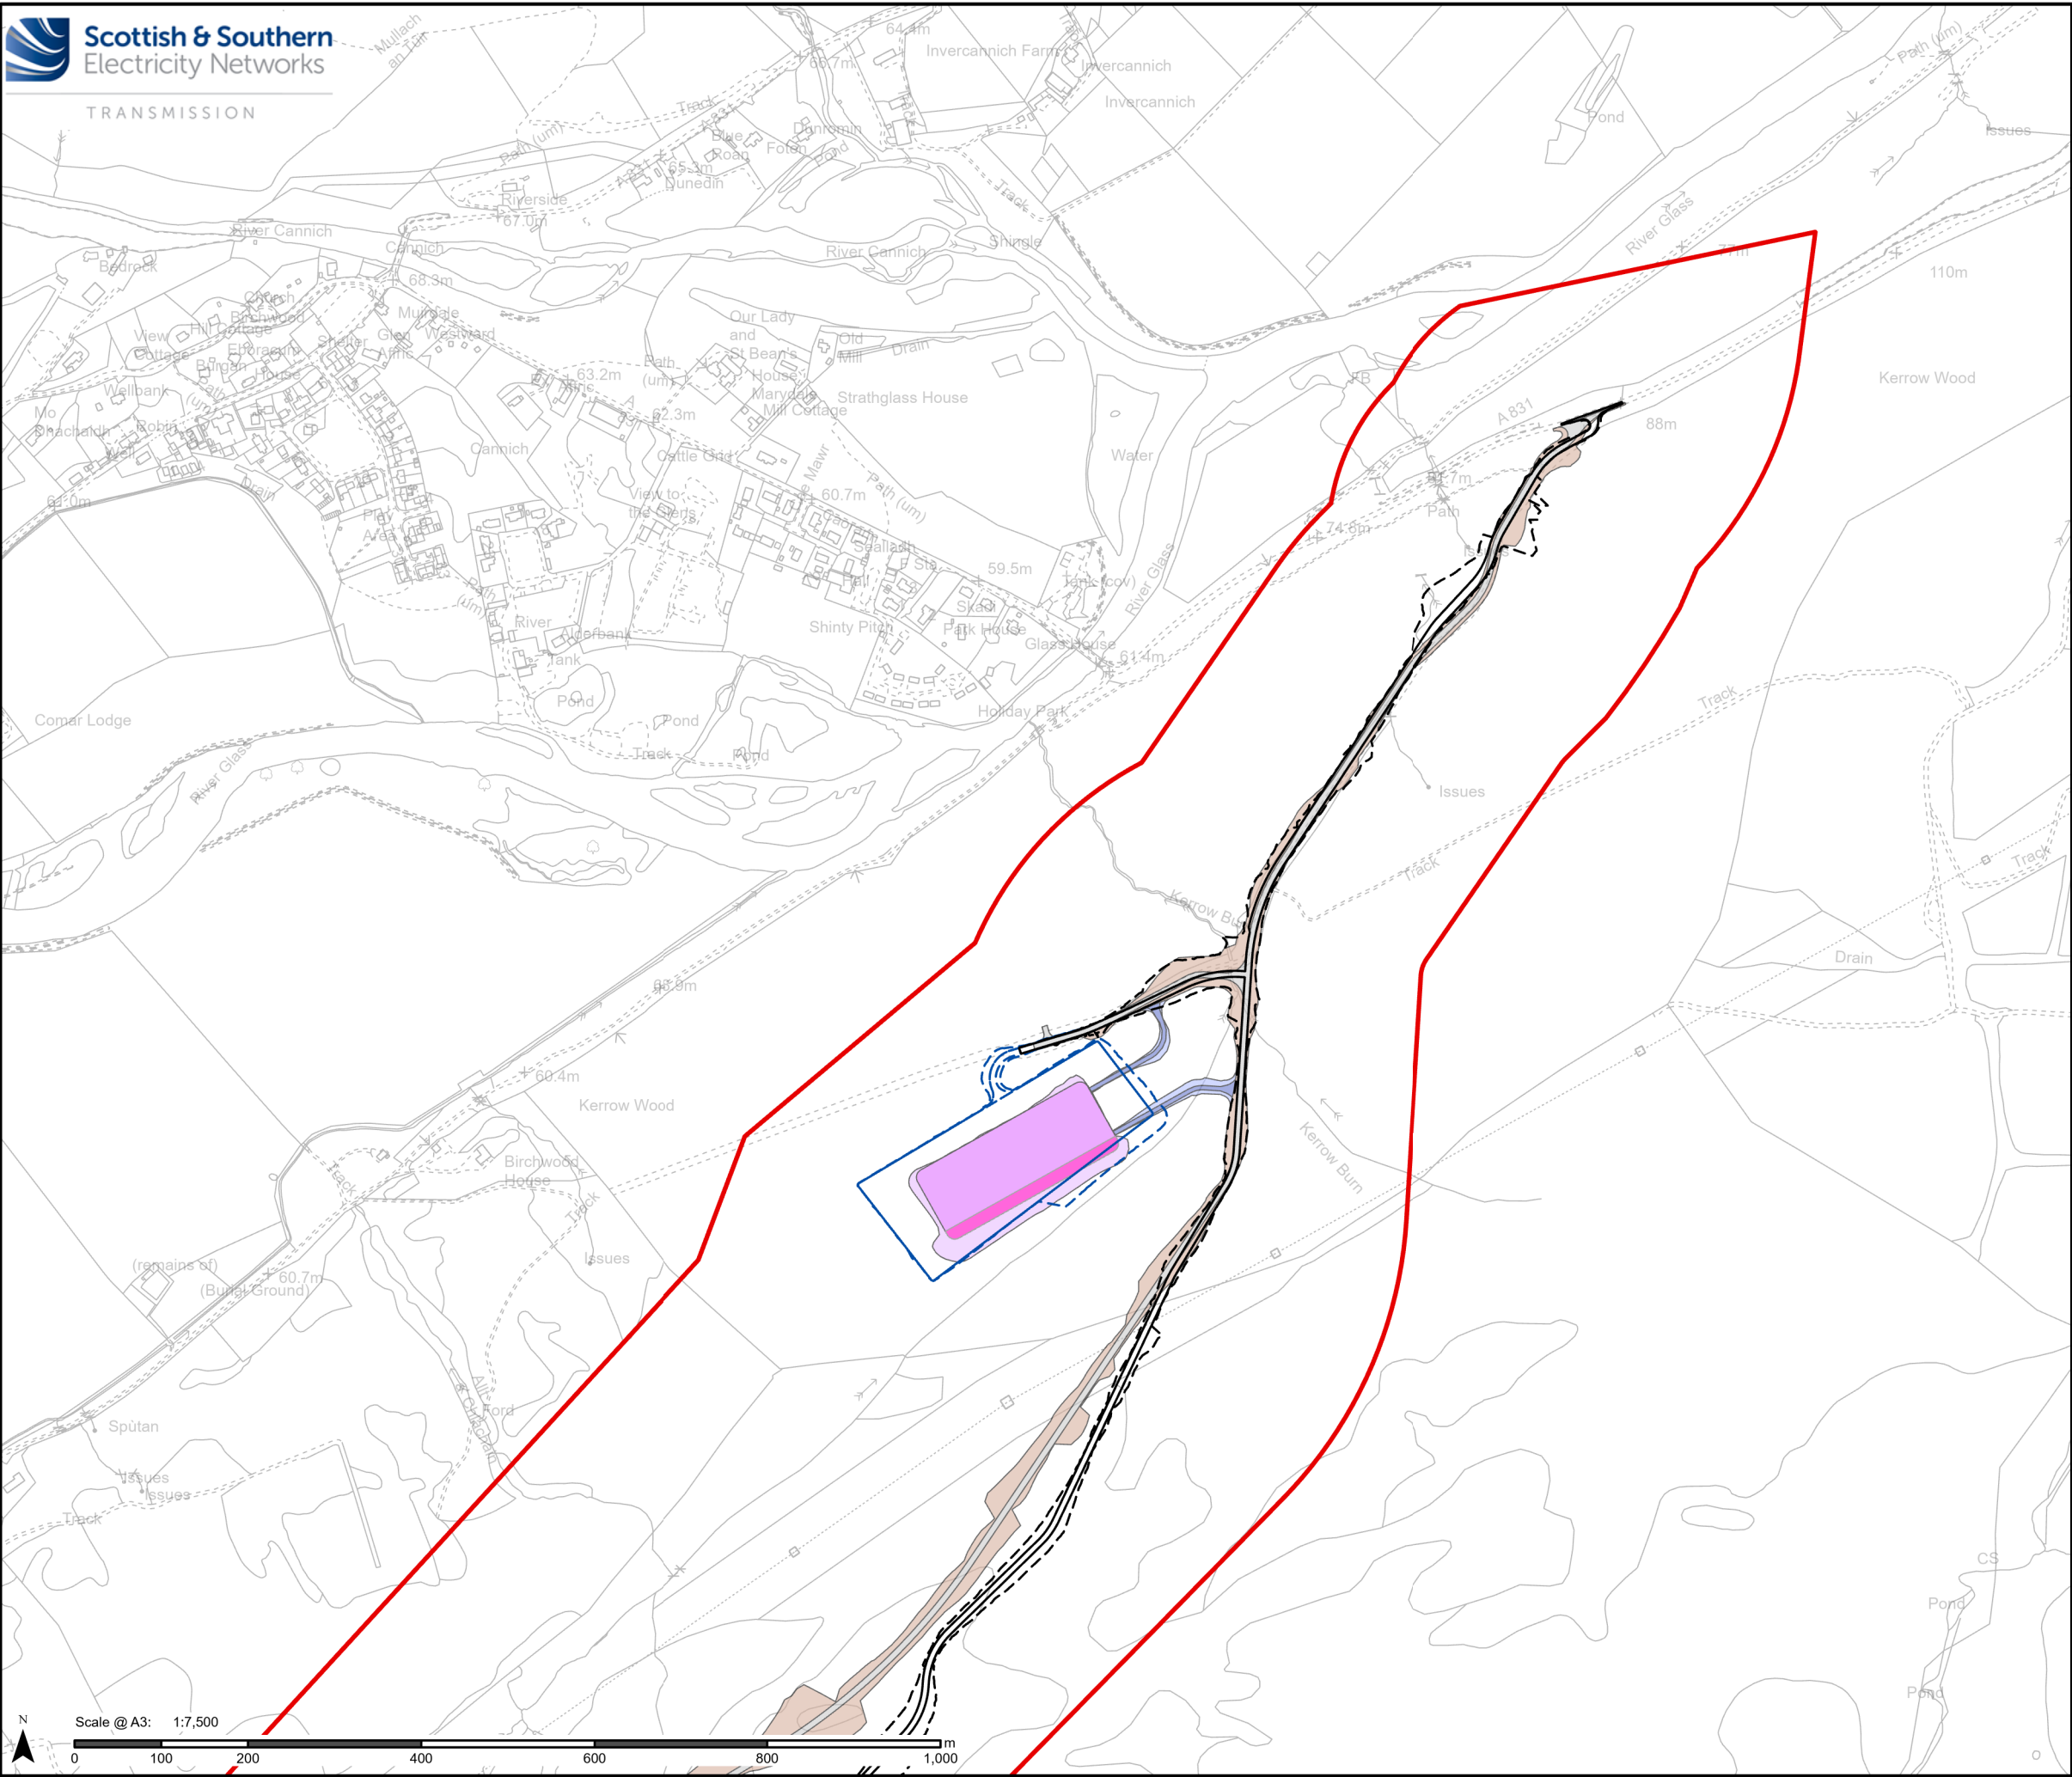

Legend

- Proposed Development Site
- Permanent Layout**
 - Access Track
 - Access Track Earthworks
 - Borrow Pit
- Temporary Layout**
 - Northern Temporary Compound
 - Northern Temporary Compound Earthworks
 - Northern Temporary Compound Access Track
 - Northern Temporary Compound Access Track Earthworks
- Scheme Layout January 2025**
 - Access Track
 - Earthworks
 - Temporary Compound

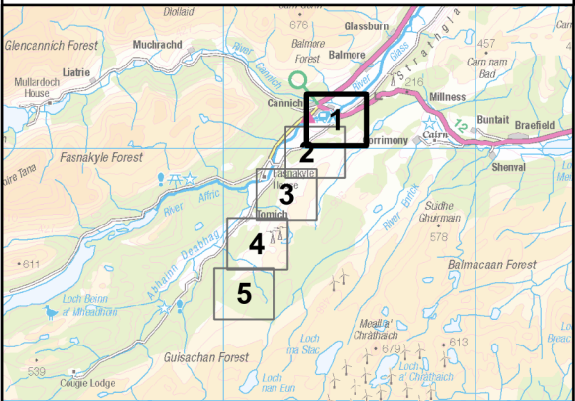


Contains public sector information licensed under the Open Government Licence v3.0.
Reproduced by permission of Ordnance Survey on behalf of HMSO. Crown copyright and
database right 2025 all rights reserved. Ordnance Survey Licence number 0100022432.
**SSEN Transmission take no responsibility for the release or accuracy of latest
version Basemaps from Ordnance Survey**

Project No: LT000521
Project: Bingly 400kV Substation Upgrade

Title:
Comparative Layout of the Scheme as Submitted and
Revised Scheme
Page 1 of 5

Drawn by: JBARR Date: 24/10/2025

Drawing: Figure 1-1a

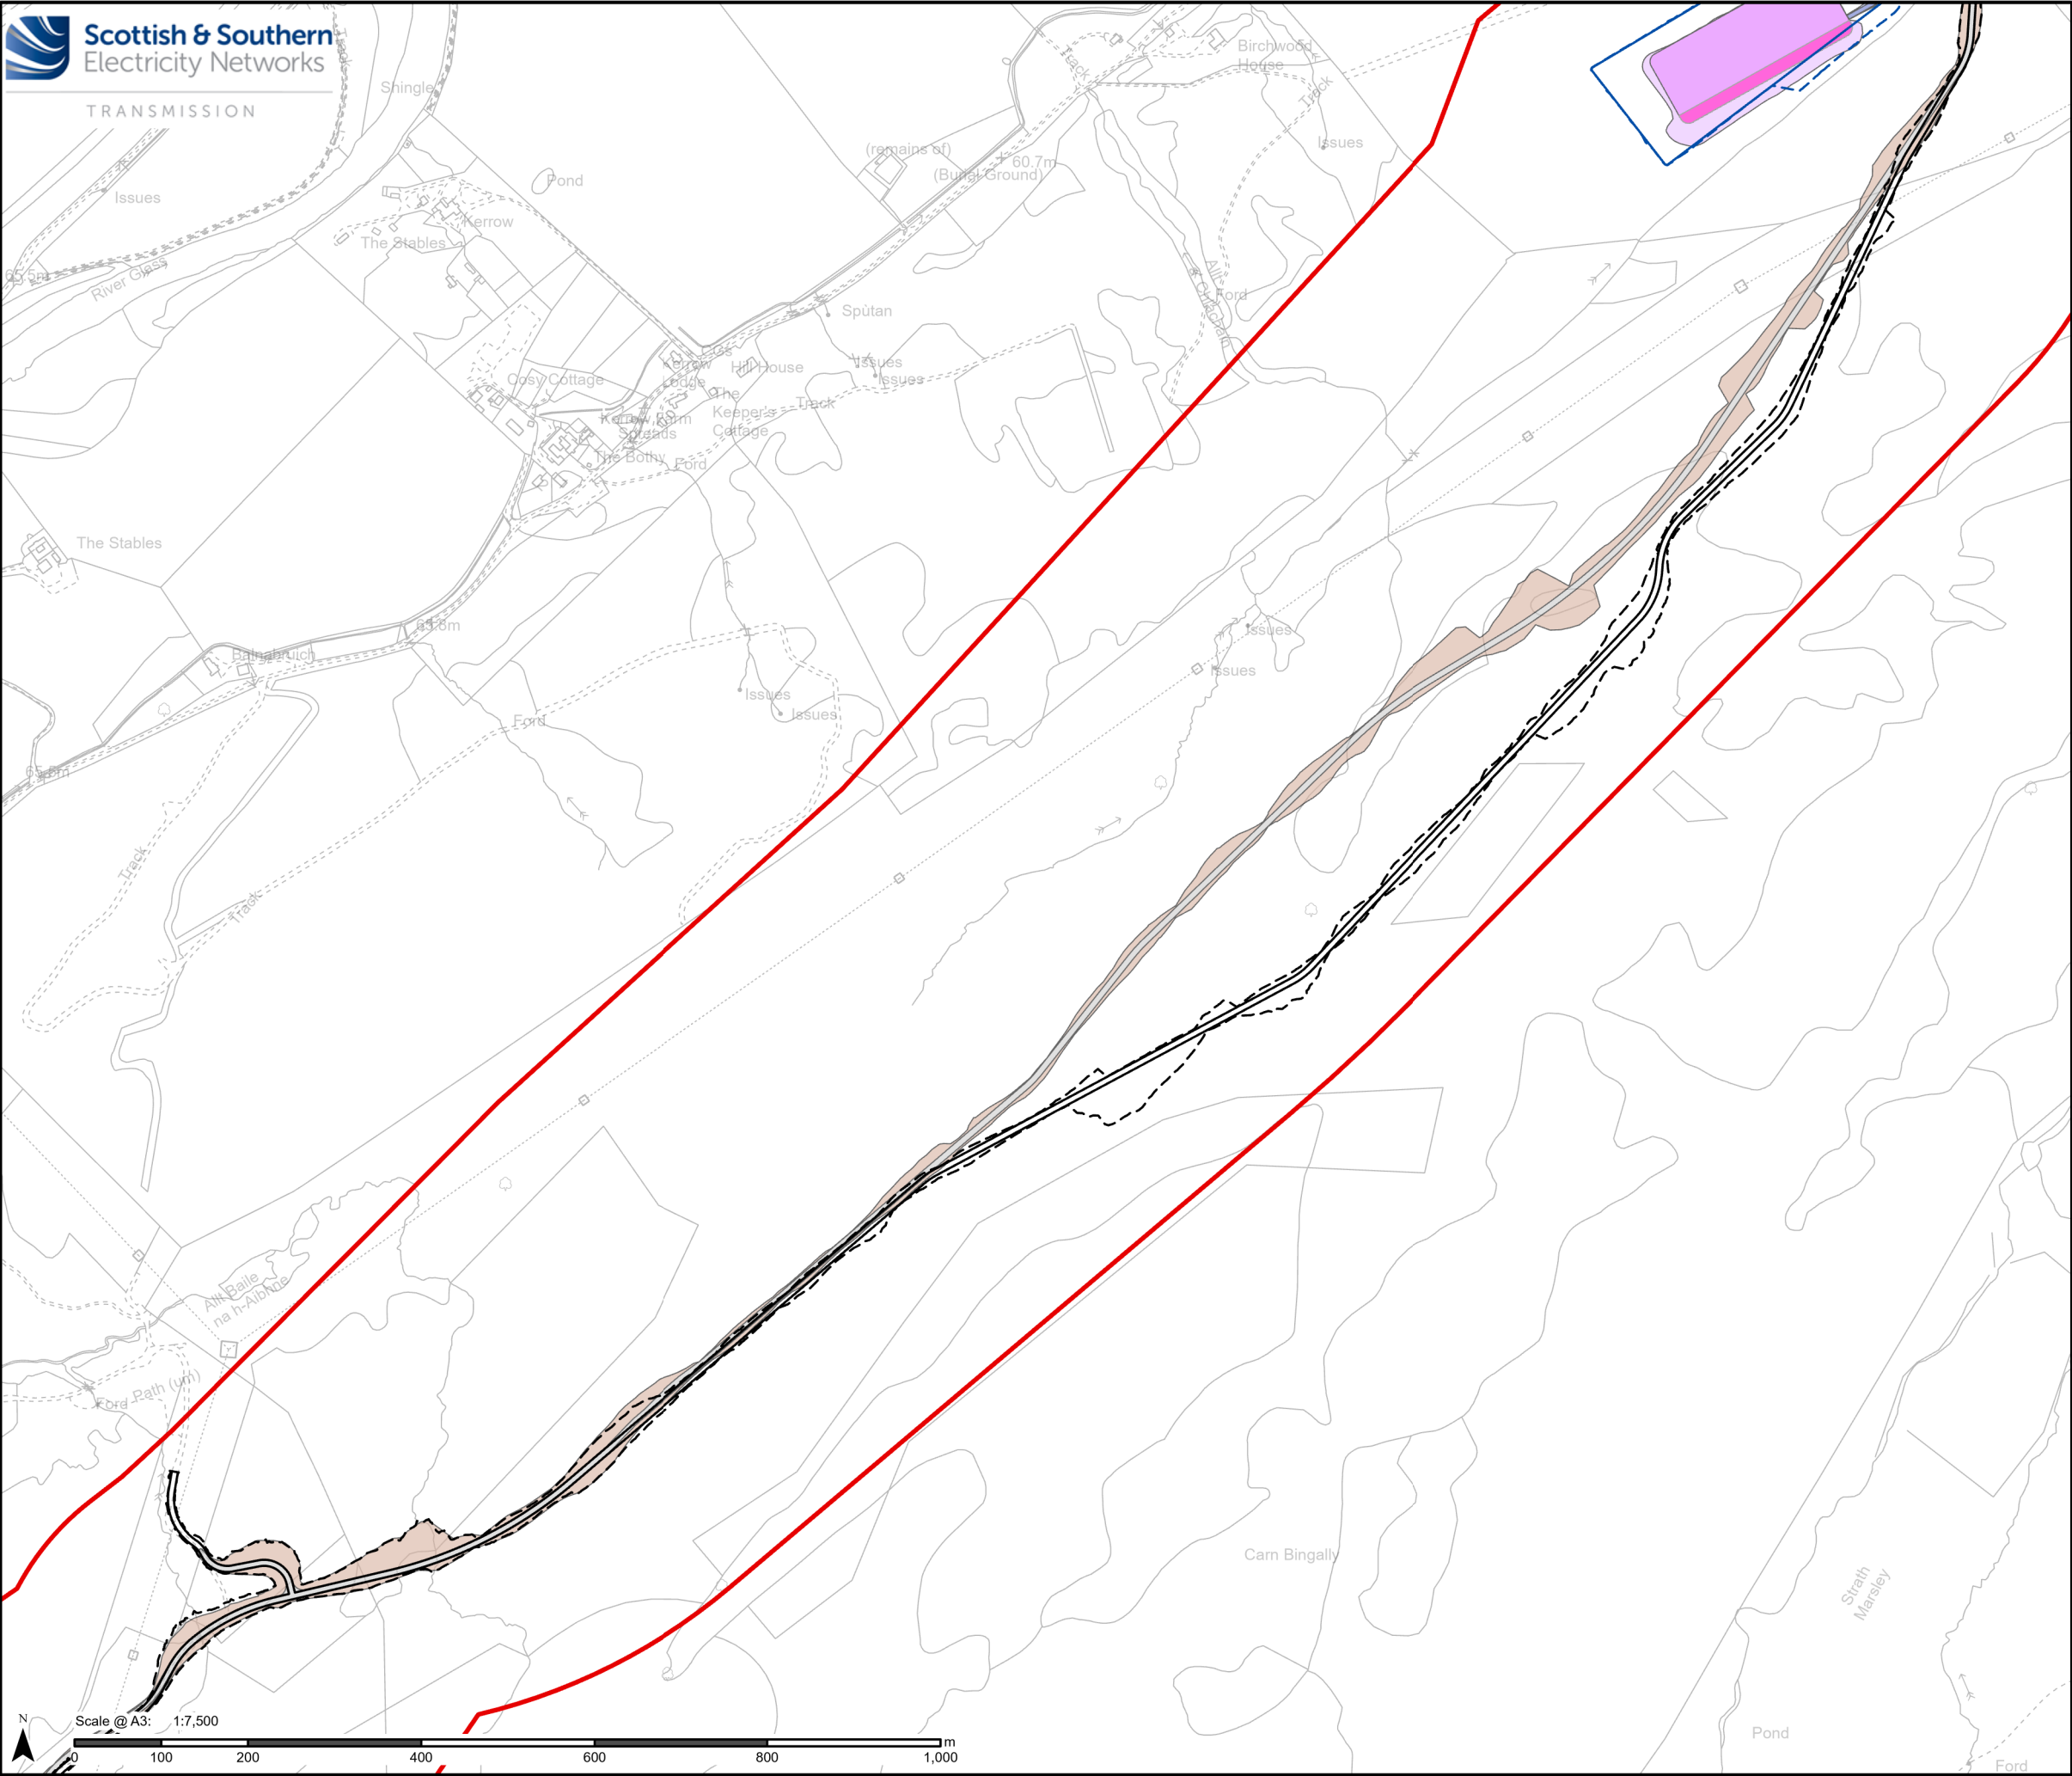

Legend

Proposed Development Site

Permanent Layout

Access Track

Access Track Earthworks

Borrow Pit

Temporary Layout

Northern Temporary Compound

Northern Temporary Compound Earthworks

Northern Temporary Compound Access Track


Northern Temporary Compound Access Track Earthworks

Scheme Layout January 2025

Access Track

Earthworks

Temporary Compound

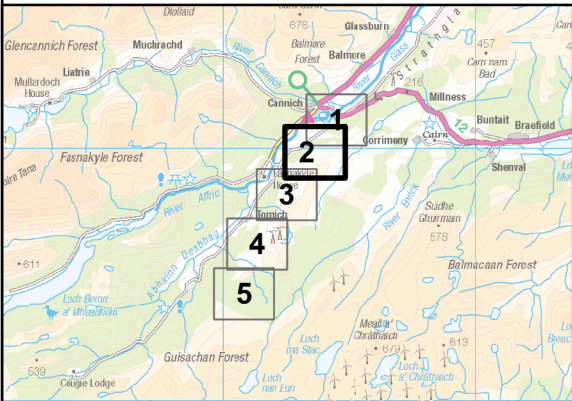

Contains public sector information licensed under the Open Government Licence v3.0.
Reproduced by permission of Ordnance Survey on behalf of HMSO. Crown copyright and
database right 2025 all rights reserved. Ordnance Survey Licence number 0100022432.
**SSEN Transmission take no responsibility for the release or accuracy of latest
version Basemaps from Ordnance Survey**

Project No: LT000521


Project: Bingly 400kV Substation Upgrade

Title:
Comparative Layout of the Scheme as Submitted and
Revised Scheme
Page 2 of 5

Drawn by: JBARR

Date: 24/10/2025

Drawing: Figure 1-1b

  Proposed Development Site

Permanent Layout

 Access Track


 Access Track Earthworks

 Borrow Pit

Scheme Layout January 2025

☐ Access Track

 Earthworks

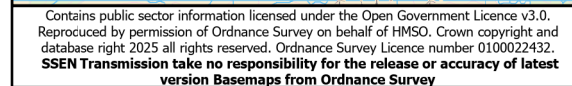

Project No: LT000521

Project: Bingally 400kV Substation Upgrade


Title:
Comparative Layout of the Scheme as Submitted and
Revised Scheme
Page 3 of 5

Drawn by: JBARR

Date: 24/10/2025


Drawing: Figure 1-1c

TRANSMISSION

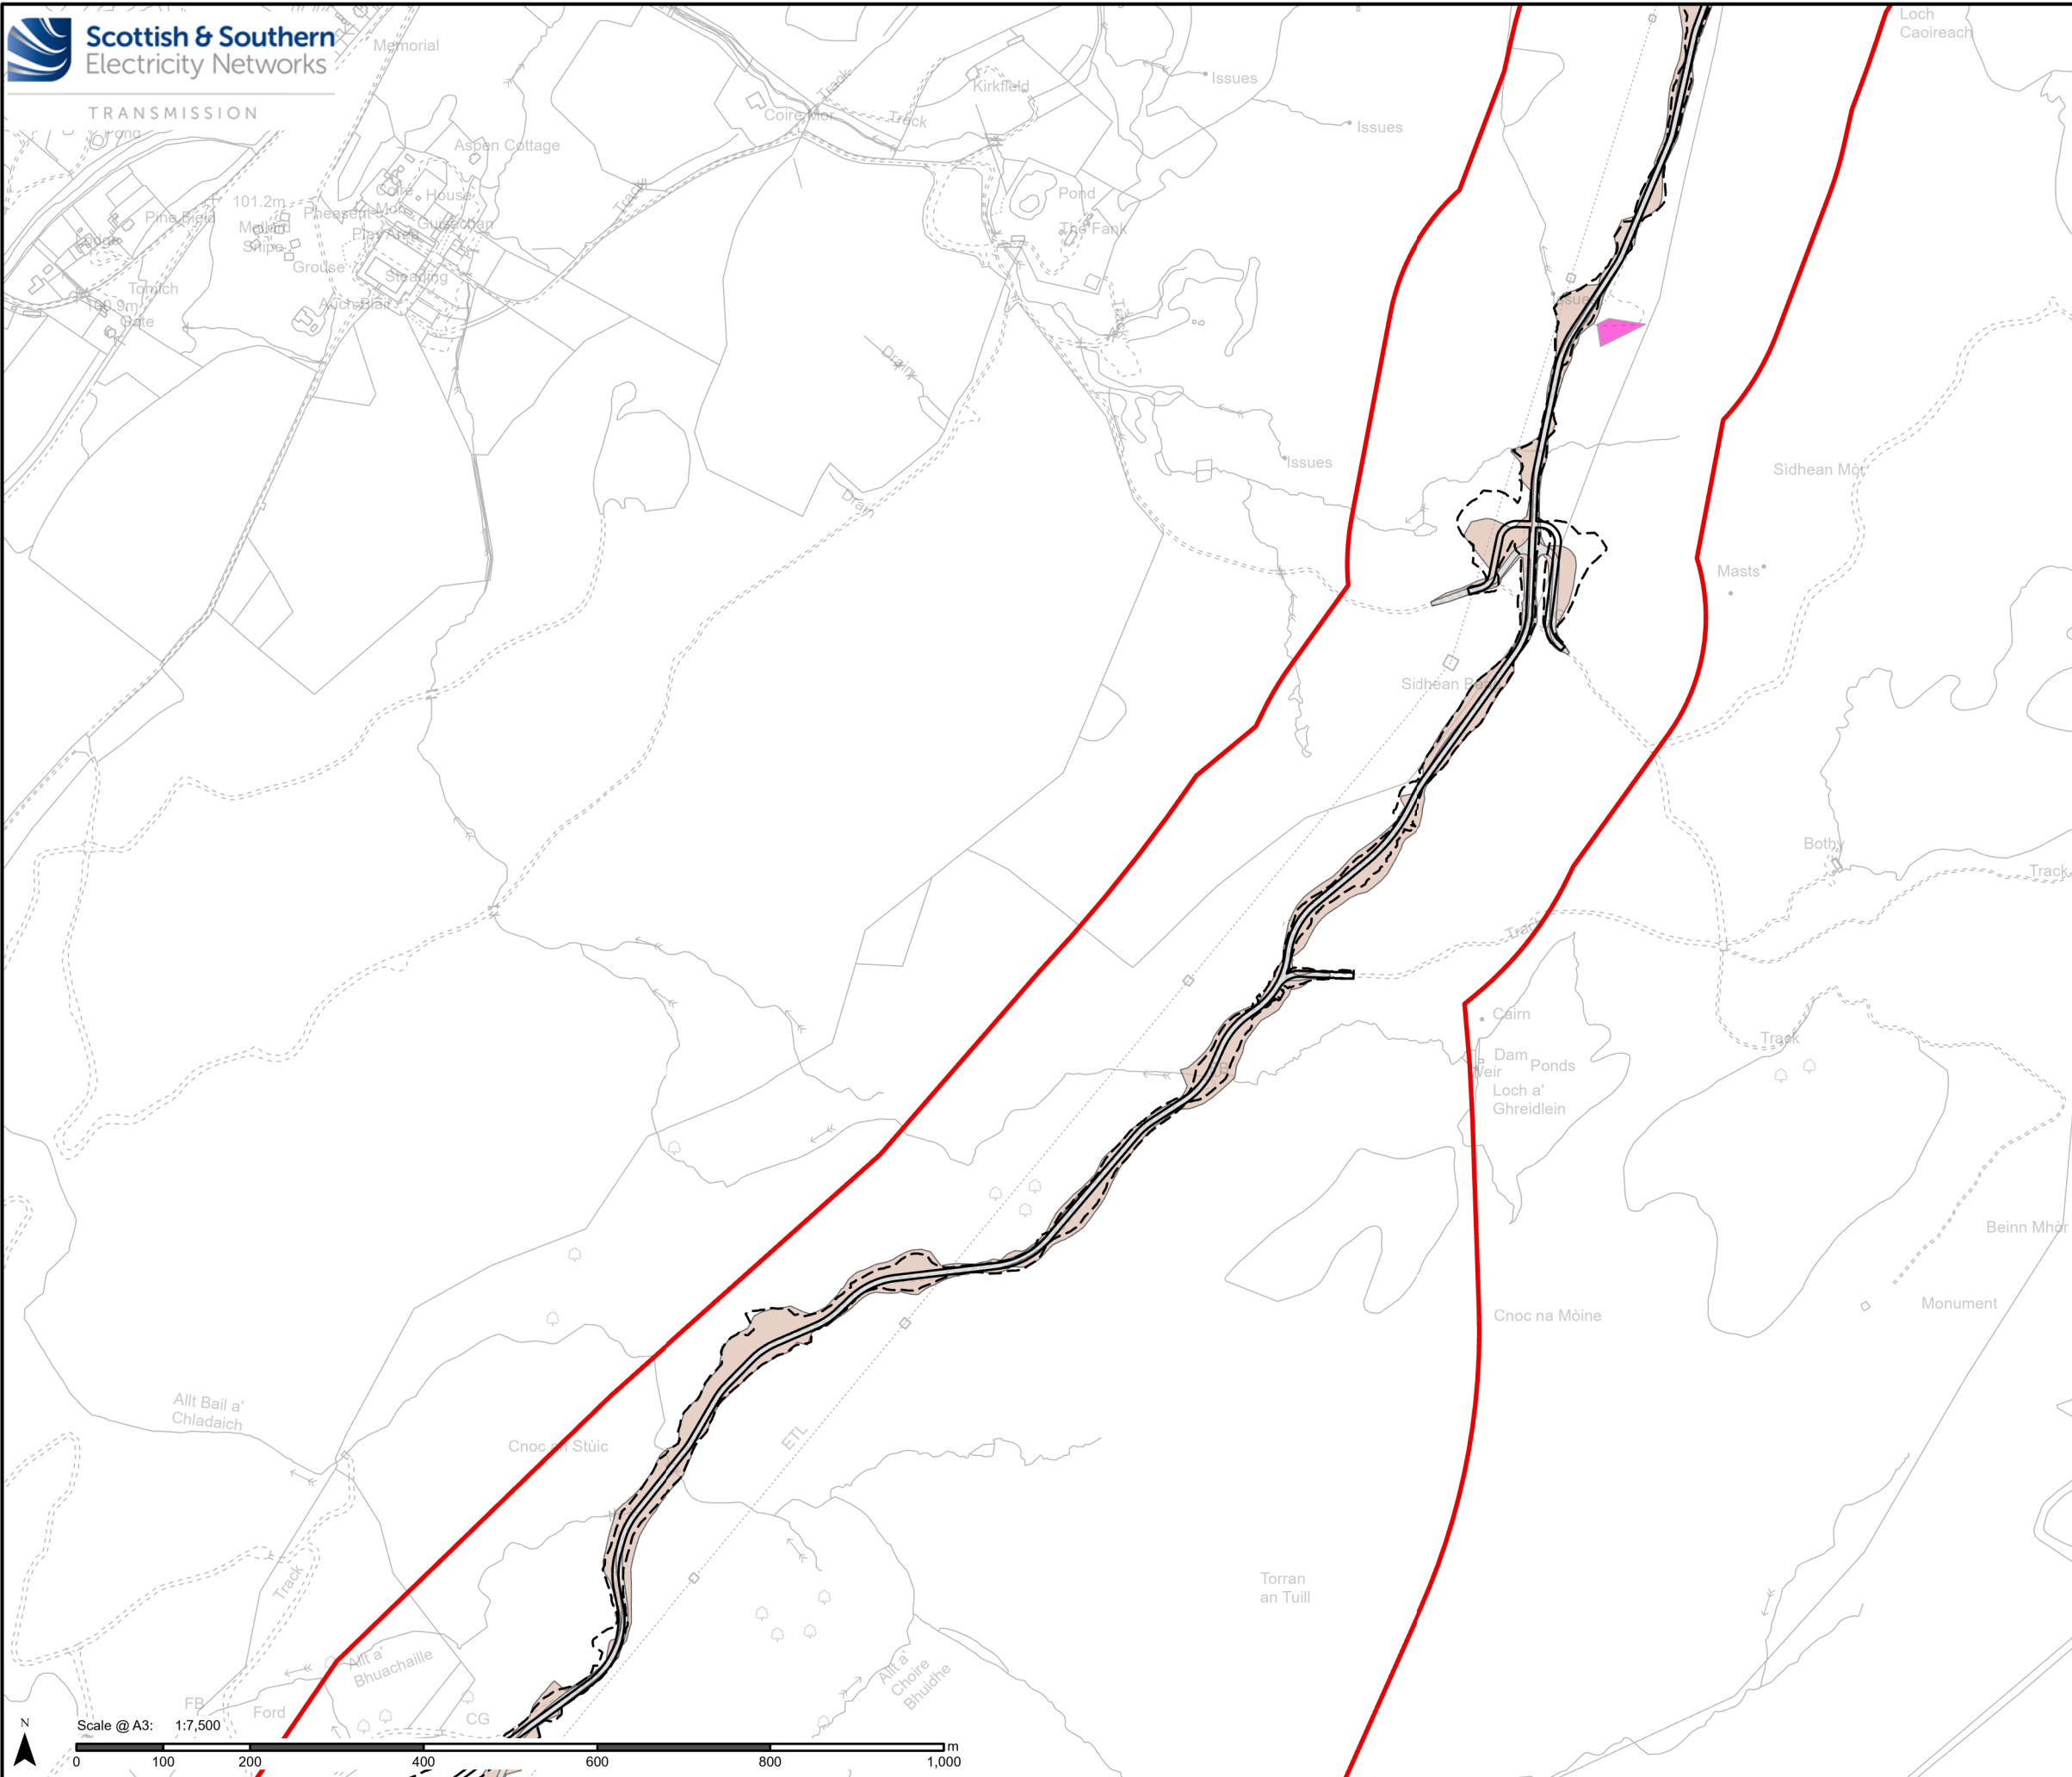


Legend

- Proposed Development Site
- Permanent Layout
 - Access Track
 - Access Track Earthworks
 - Borrow Pit
- Scheme Layout January 2025
 - Access Track
 - Earthworks

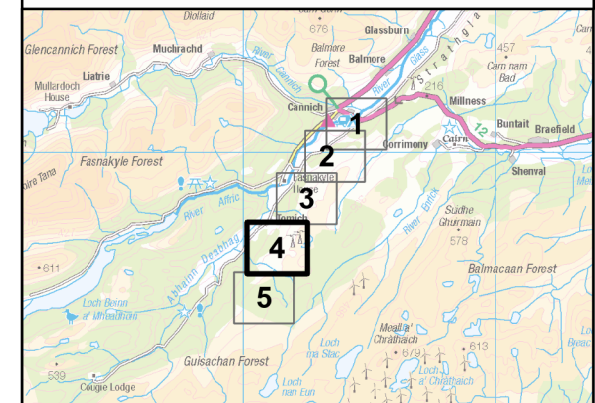


Contains public sector information licensed under the Open Government Licence v3.0.
Reproduced by permission of Ordnance Survey on behalf of HMSO. Crown copyright and
database right 2025 all rights reserved. Ordnance Survey Licence number 0100022432.
**SSEN Transmission take no responsibility for the release or accuracy of latest
version Basemaps from Ordnance Survey**

Project No:	LT000521
Project:	Bingly 400kV Substation Upgrade
Title:	Comparative Layout of the Scheme as Submitted and Revised Scheme Page 4 of 5
Drawn by:	JBARR
Date:	24/10/2025
Drawing:	Figure 1-1d

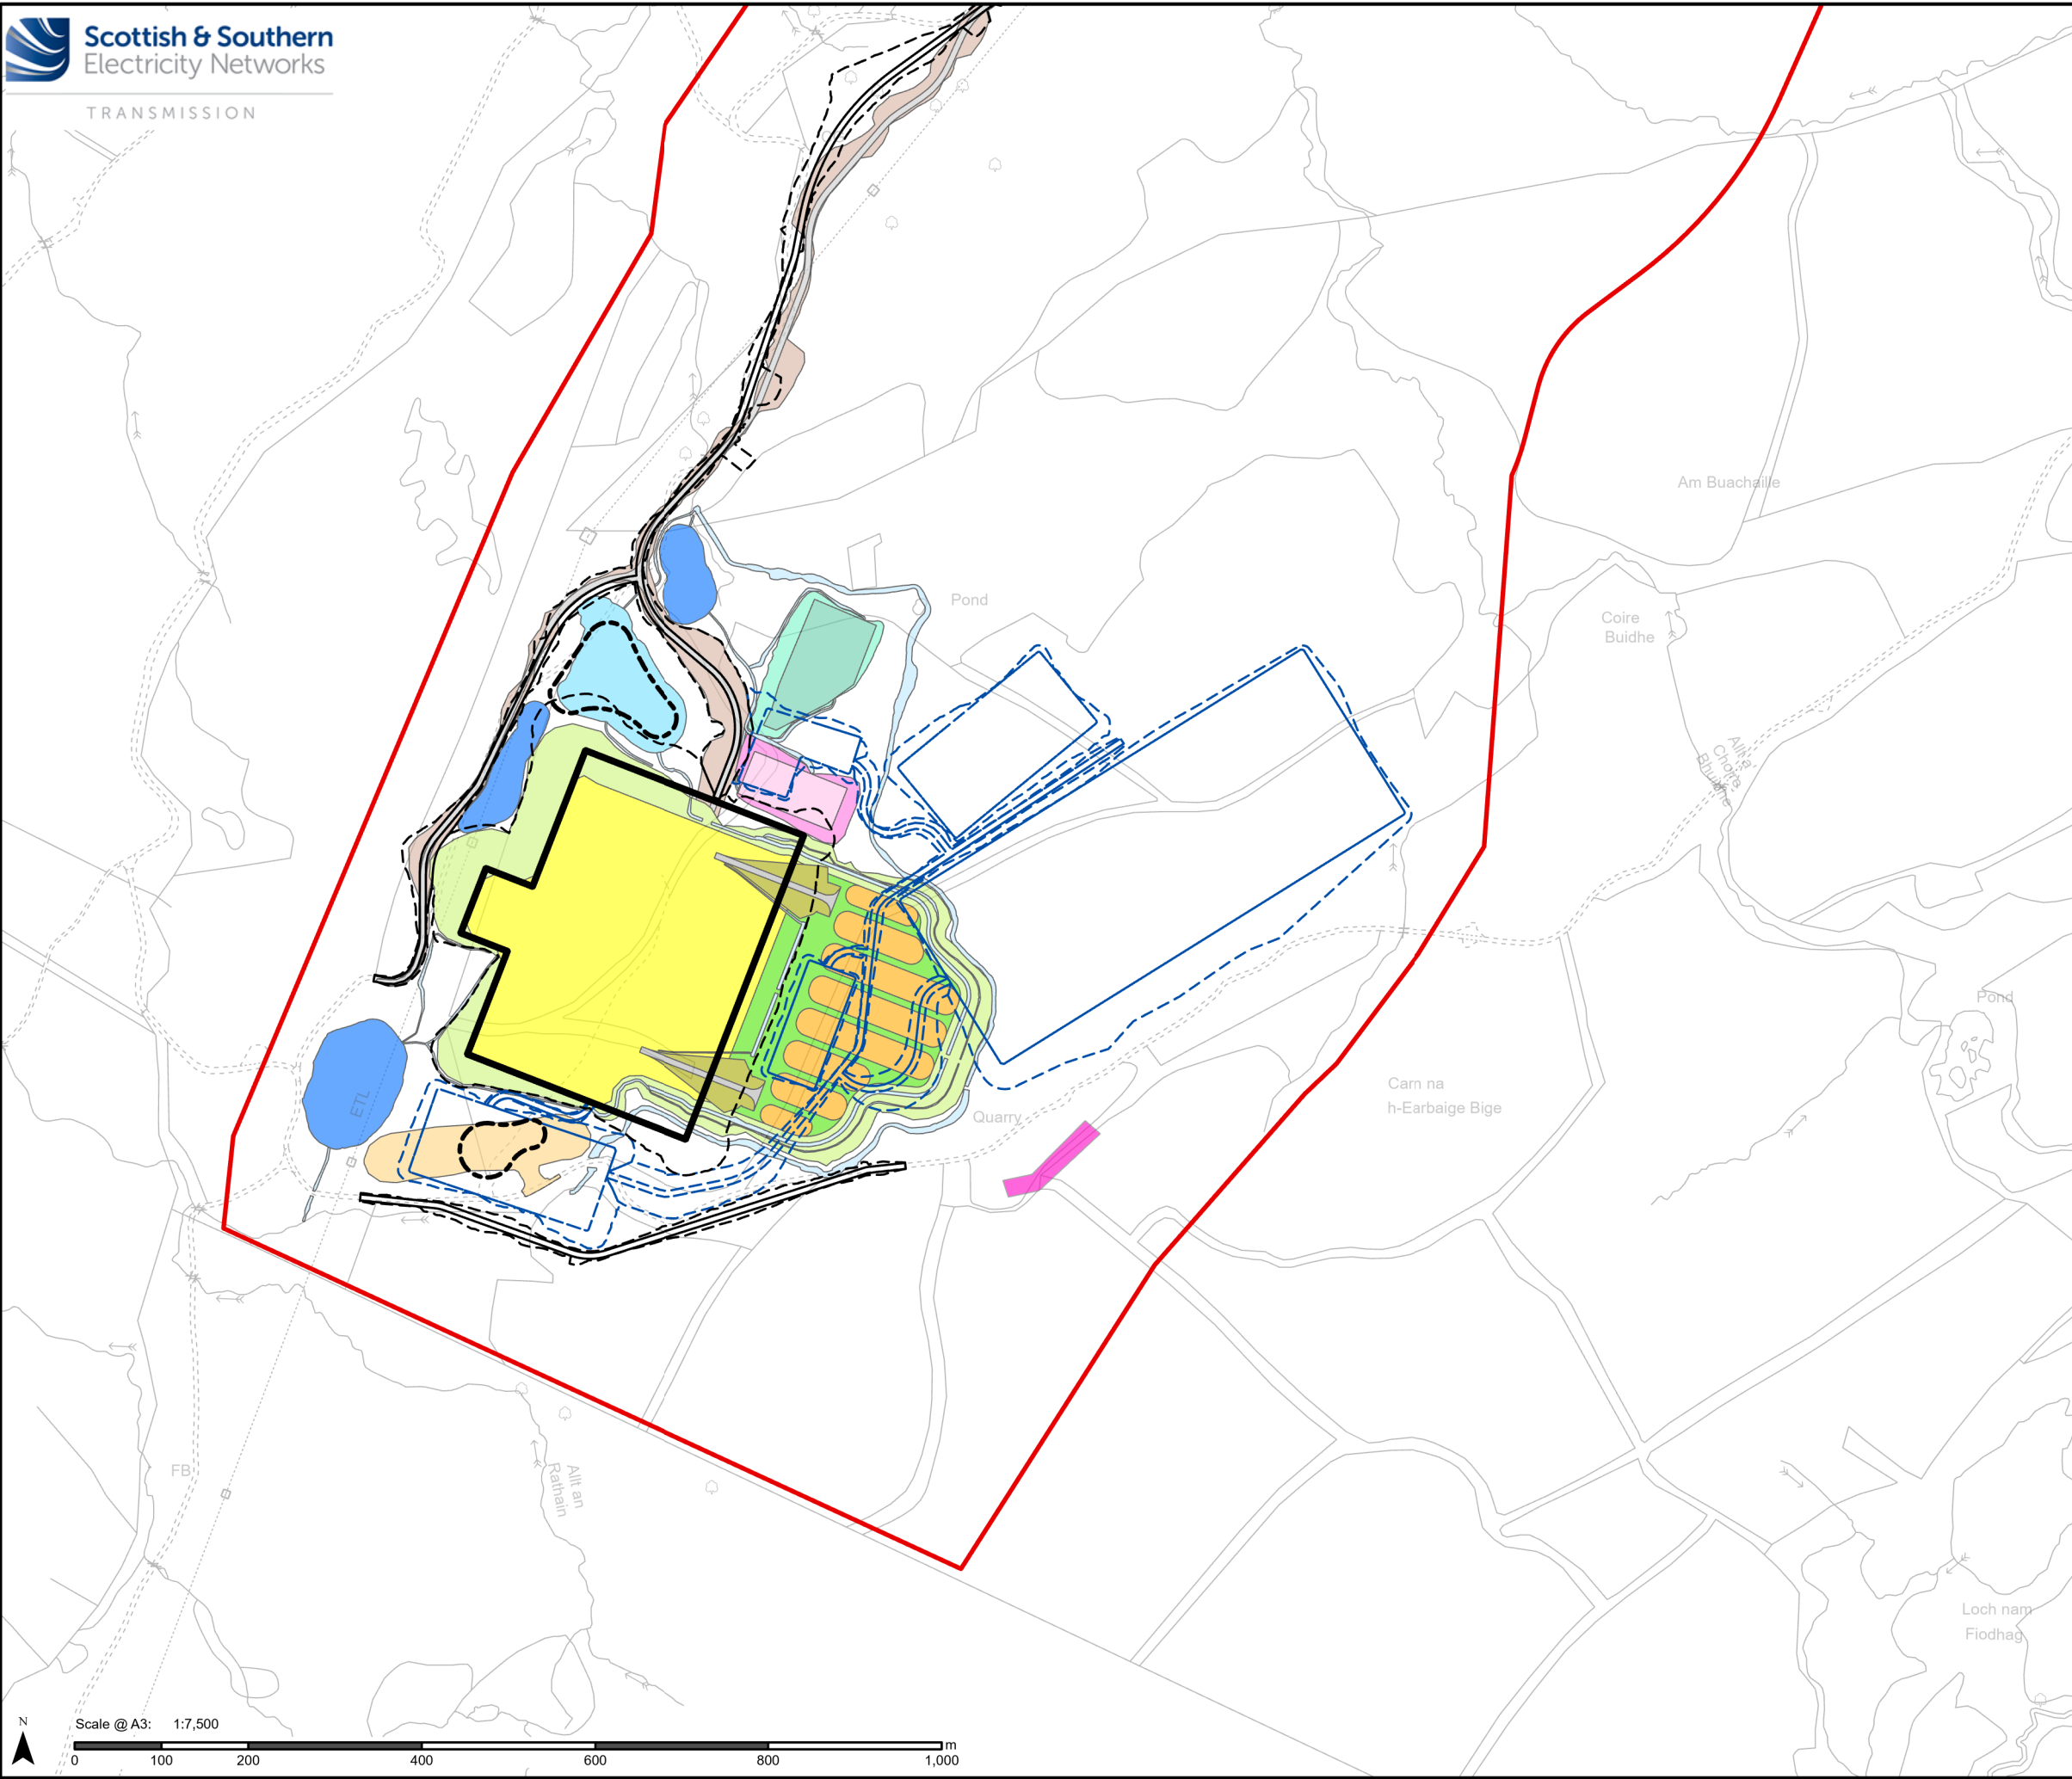

Legend

- Proposed Development Site
- Permanent Layout**
 - Substation Platform
 - Substation Platform Earthworks
 - Peat Cell Storage Area
 - Access Track
 - Access Track Earthworks
 - Permanent SUDs Basin
 - Borrow Pit
 - External Peat Cell
 - Peat Cell
- Temporary Layout**
 - Temporary Drainage
 - Temporary Settlement Lagoon
 - Platform Peat Cell Ramp Earthworks
 - Platform Peat Cell Ramp Track
 - Temporary Platform Compound 1
 - Temporary Platform Compound 1 Earthworks
 - Temporary Platform Compound 2
 - Temporary Platform Compound 2 Earthworks
- Scheme Layout January 2025**
 - Substation Platform
 - SUDs Basin
 - Access Track
 - Earthworks
 - Temporary Compound

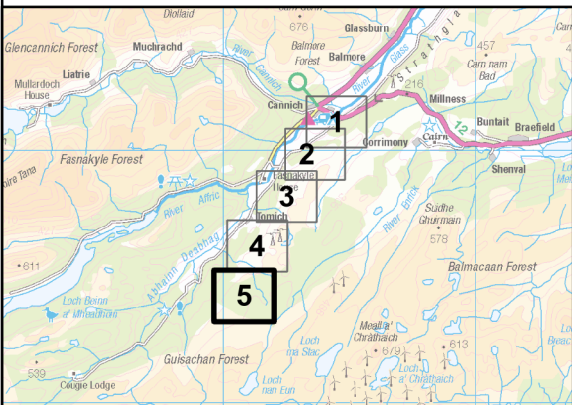

Contains public sector information licensed under the Open Government Licence v3.0.
Reproduced by permission of Ordnance Survey on behalf of HMSO. Crown copyright and
database right 2025 all rights reserved. Ordnance Survey Licence number 0100022432.
**SSEN Transmission take no responsibility for the release or accuracy of latest
version Basemaps from Ordnance Survey**

Project No: LT000521	
Project: Bingally 400kV Substation Upgrade	
Title: Comparative Layout of the Scheme as Submitted and Revised Scheme Page 5 of 5	
Drawn by: JBARR	Date: 24/10/2025
Drawing: Figure 1-1e	