



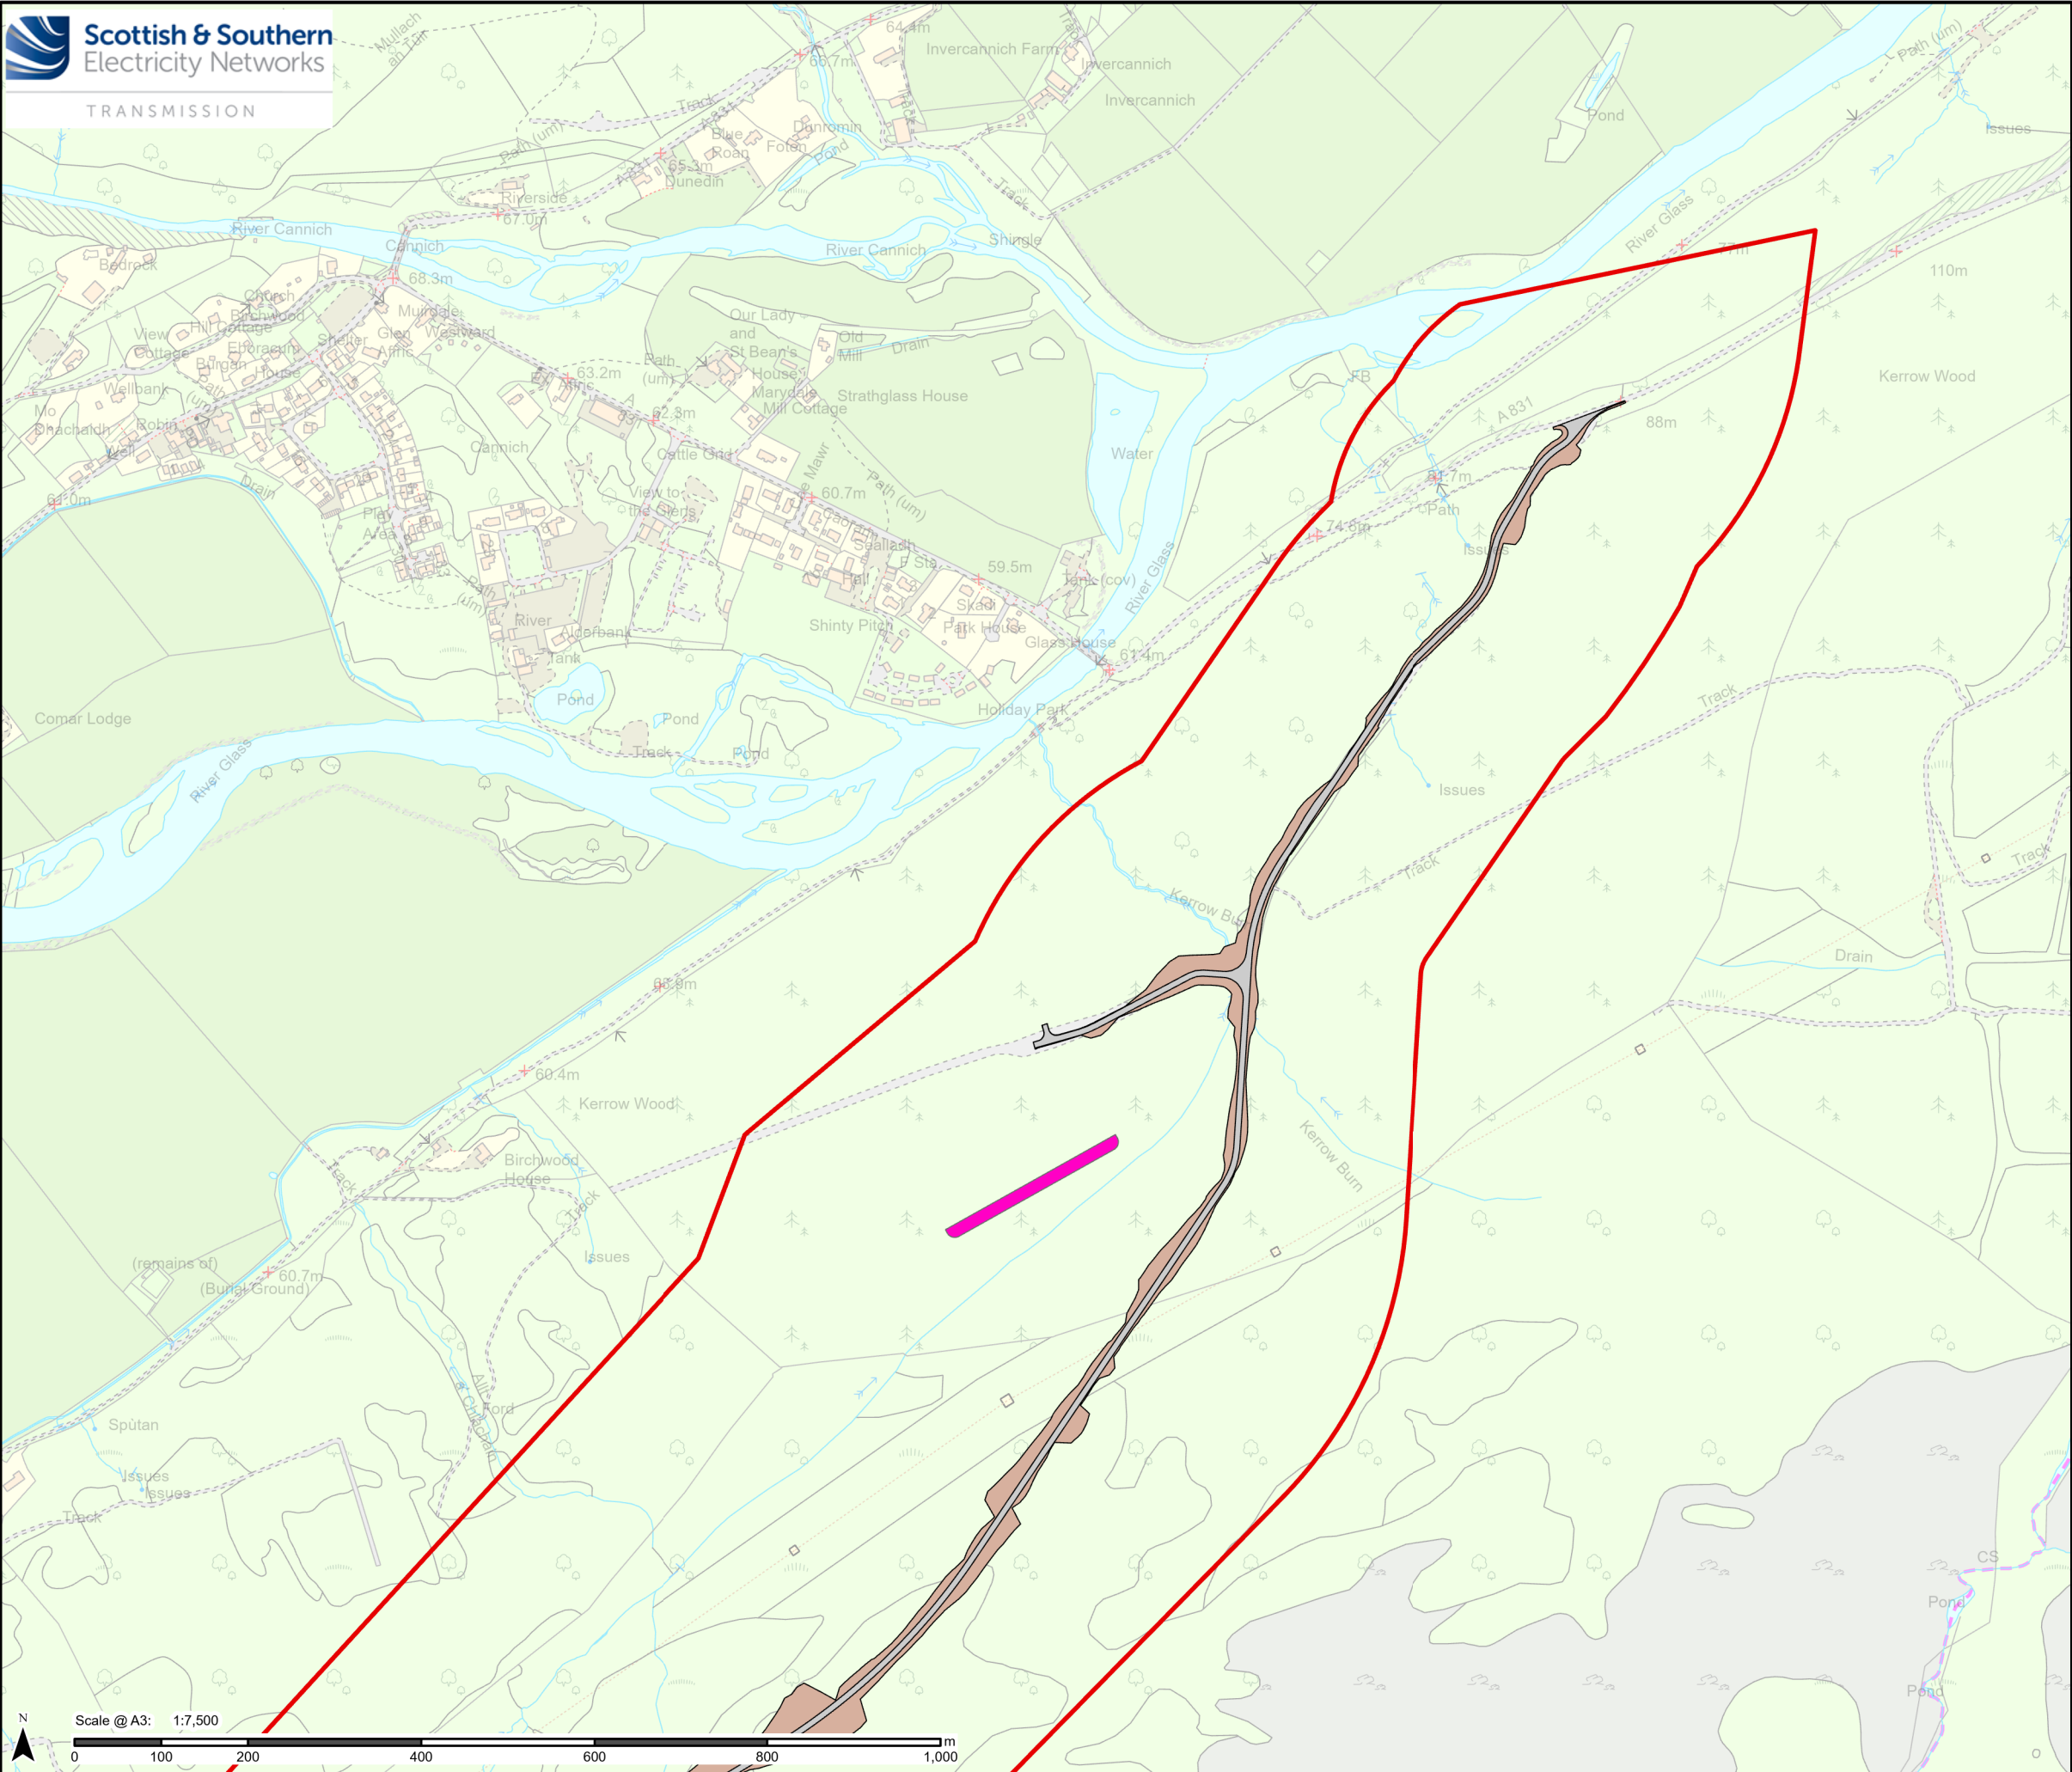


Legend

- Proposed Development Site
- Permanent Layout
 - Access Track
 - Access Track Earthworks
 - Borrow Pit

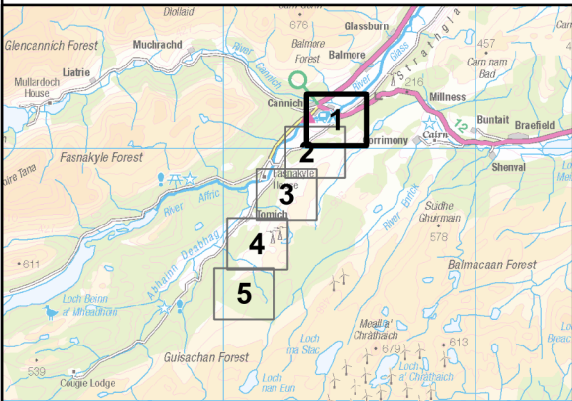


Contains public sector information licensed under the Open Government Licence v3.0. Reproduced by permission of Ordnance Survey on behalf of HMSO. Crown copyright and database right 2025 all rights reserved. Ordnance Survey Licence number 0100022432. **SSEN Transmission take no responsibility for the release or accuracy of latest version Basemaps from Ordnance Survey**

Project No: LT000521	
Project: Bingally 400kV Substation Upgrade	
Title: Permanent Site Layout	
Page 1 of 5	
Drawn by: JBARR	Date: 24/10/2025
Drawing: Figure 3-2a	

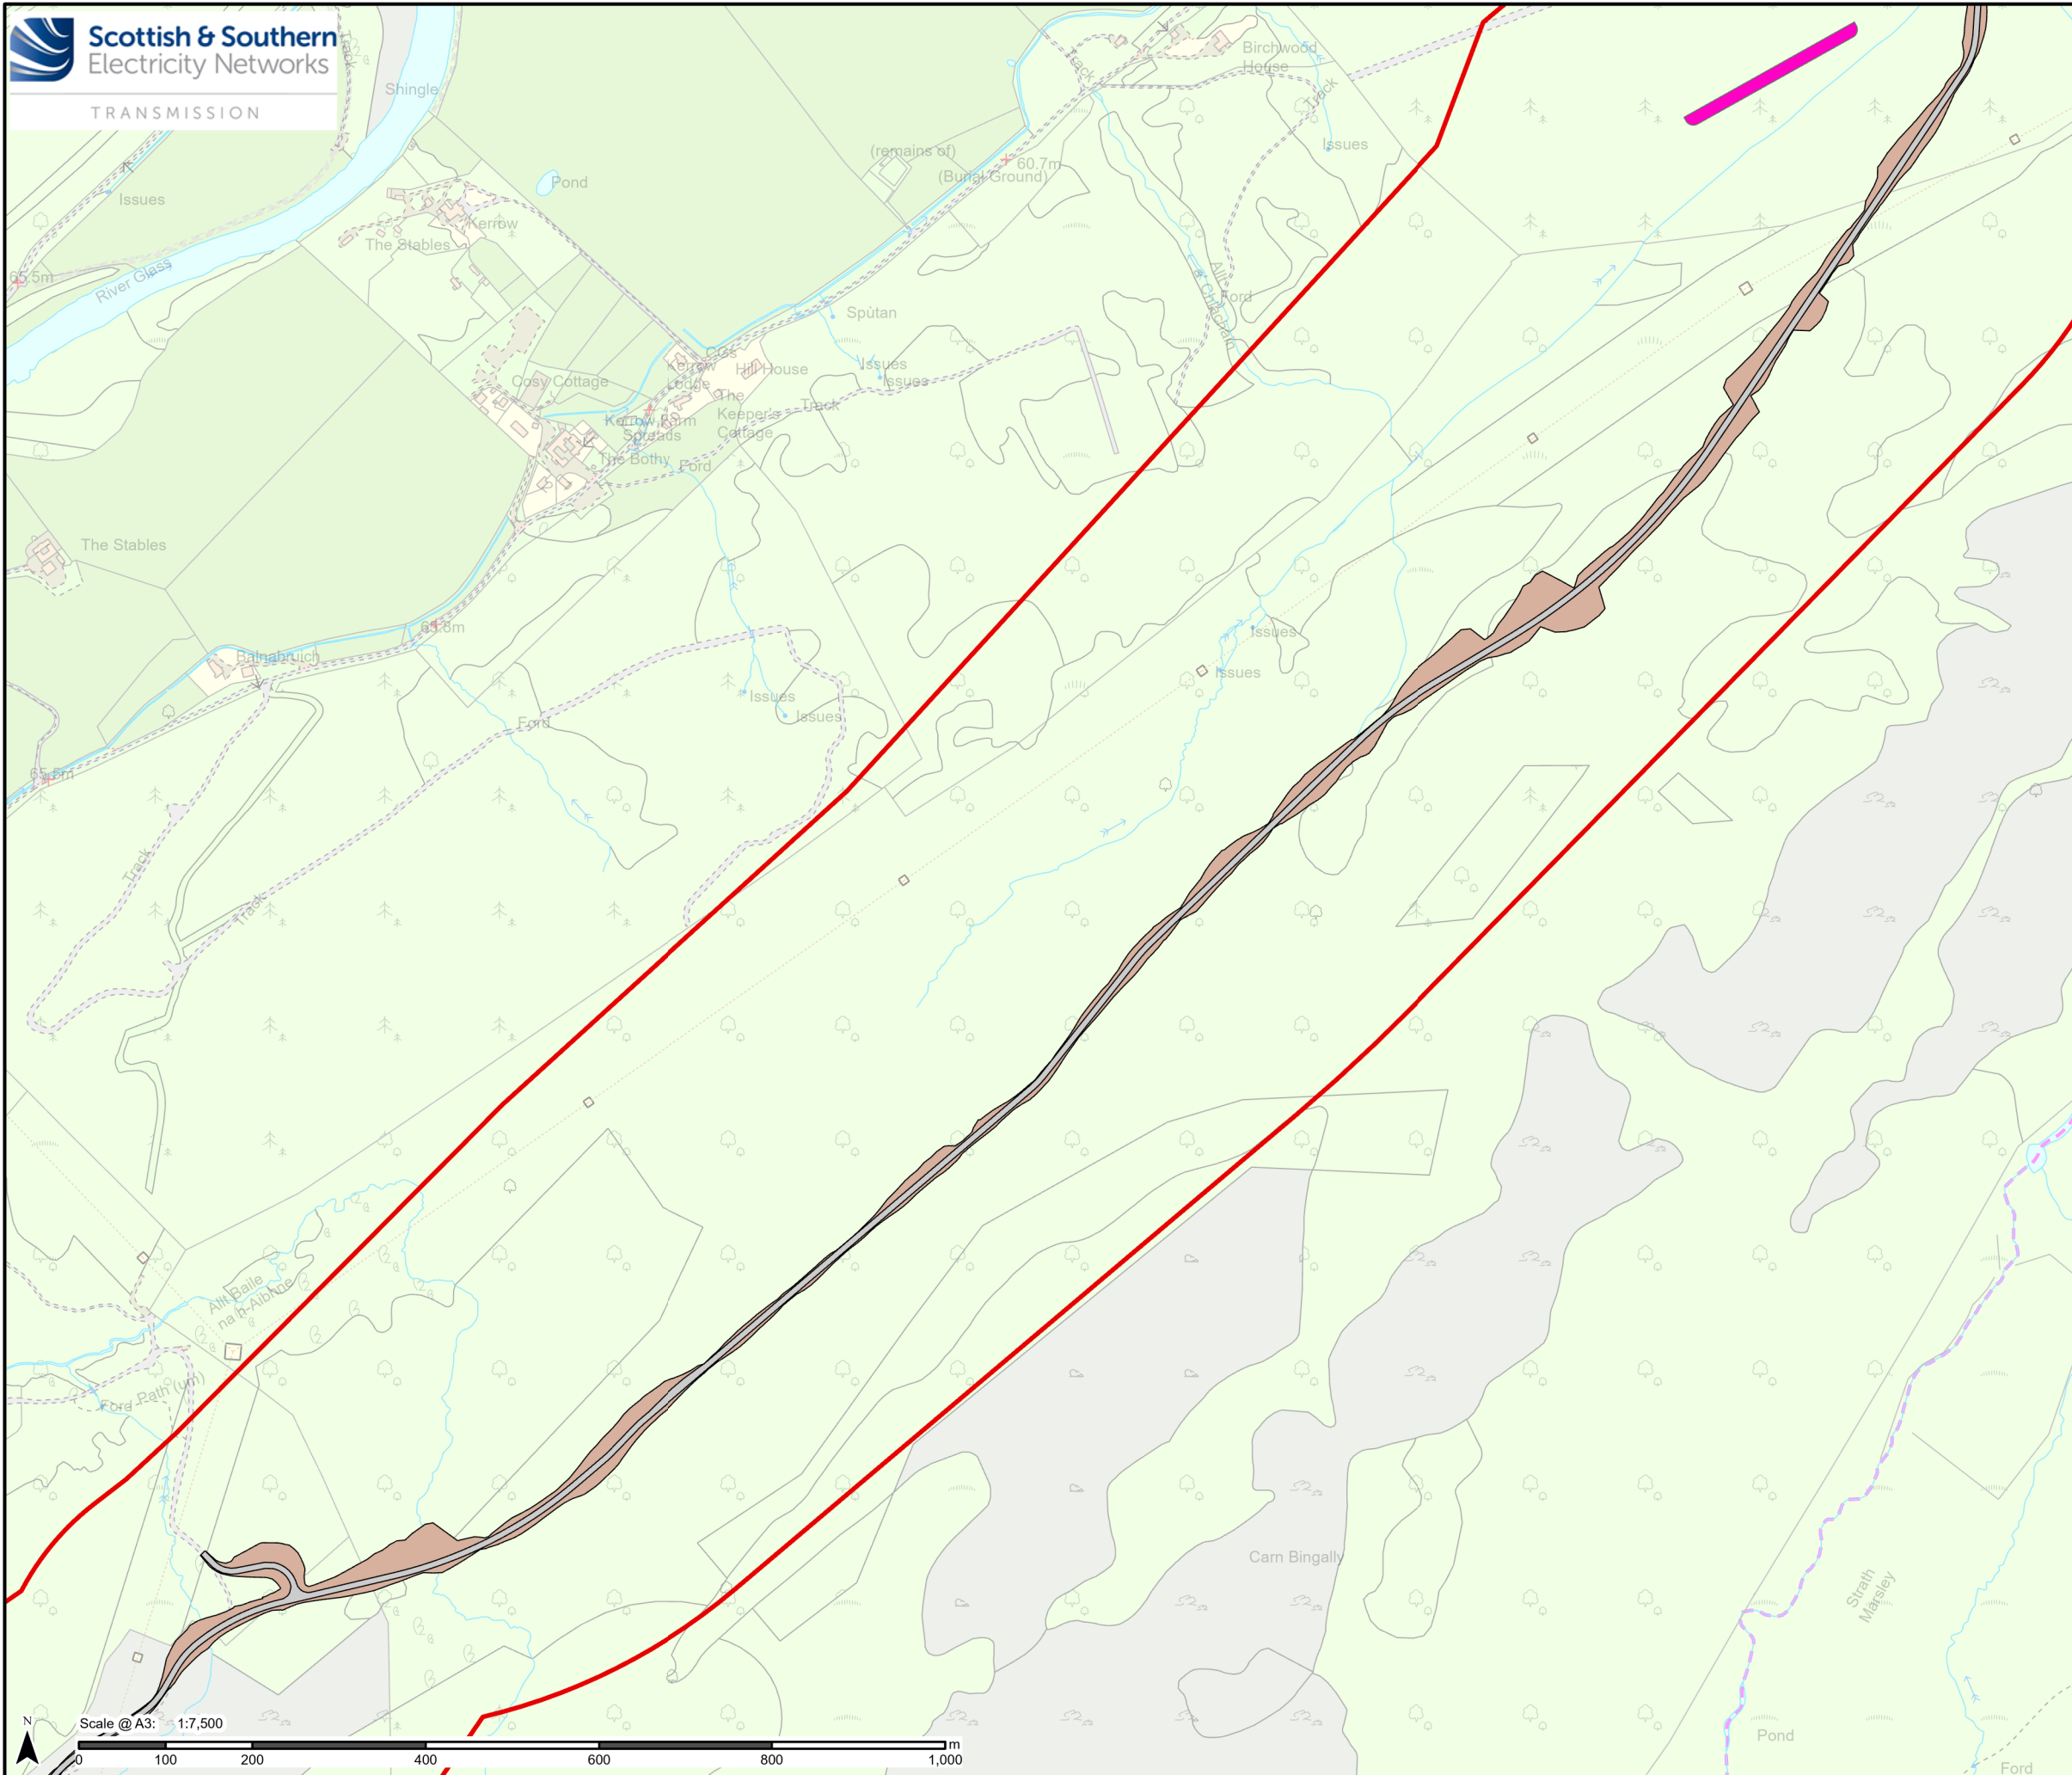

Legend

- Proposed Development Site
- Permanent Layout*
- Access Track
- Access Track Earthworks
- Borrow Pit

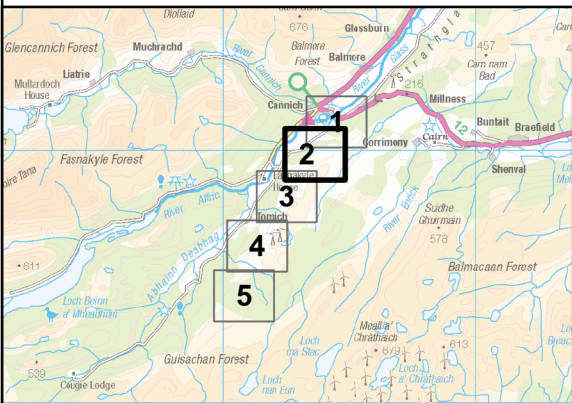

Contains public sector information licensed under the Open Government Licence v3.0.
Reproduced by permission of Ordnance Survey on behalf of HMSO. Crown copyright and
database right 2025 all rights reserved. Ordnance Survey Licence number 0100022432.
**SSEN Transmission take no responsibility for the release or accuracy of latest
version Basemaps from Ordnance Survey**

Project No: LT000521
Project: Bingally 400kV Substation Upgrade

Title: Permanent Site Layout
Page 2 of 5


Drawn by: JBARR Date: 24/10/2025

Drawing: Figure 3-2b



Permanent Layout

-
- Proposed Development Site

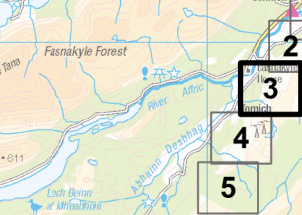

Project No: LT000521
Project: Bingally 400kV Substation Upgrade

Title: Permanent Site Layout
Page 3 of 5

Drawn by: JBARR Date: 24/10/2025


Drawing: Figure 3-2c






TRANSMISSION



Legend

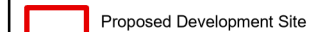

Permanent Layout

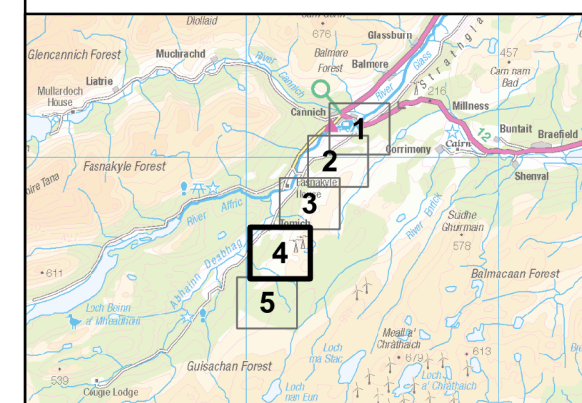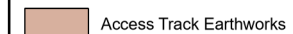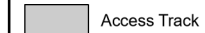

Contains public sector information licensed under the Open Government Licence v3.0.
Reproduced by permission of Ordnance Survey on behalf of HMSO. Crown copyright and
database right 2025 all rights reserved. Ordnance Survey Licence number 0100022432.
**SSEN Transmission take no responsibility for the release or accuracy of latest
version Basemaps from Ordnance Survey**

Project No: LT000521

Project: Bingally 400kV Substation Upgrade

Title:
Permanent Site Layout
Page 4 of 5

Drawn by: JBARR


Date: 24/10/2025

Drawing: Figure 3-2d




Scale @ A3: 1:7,500



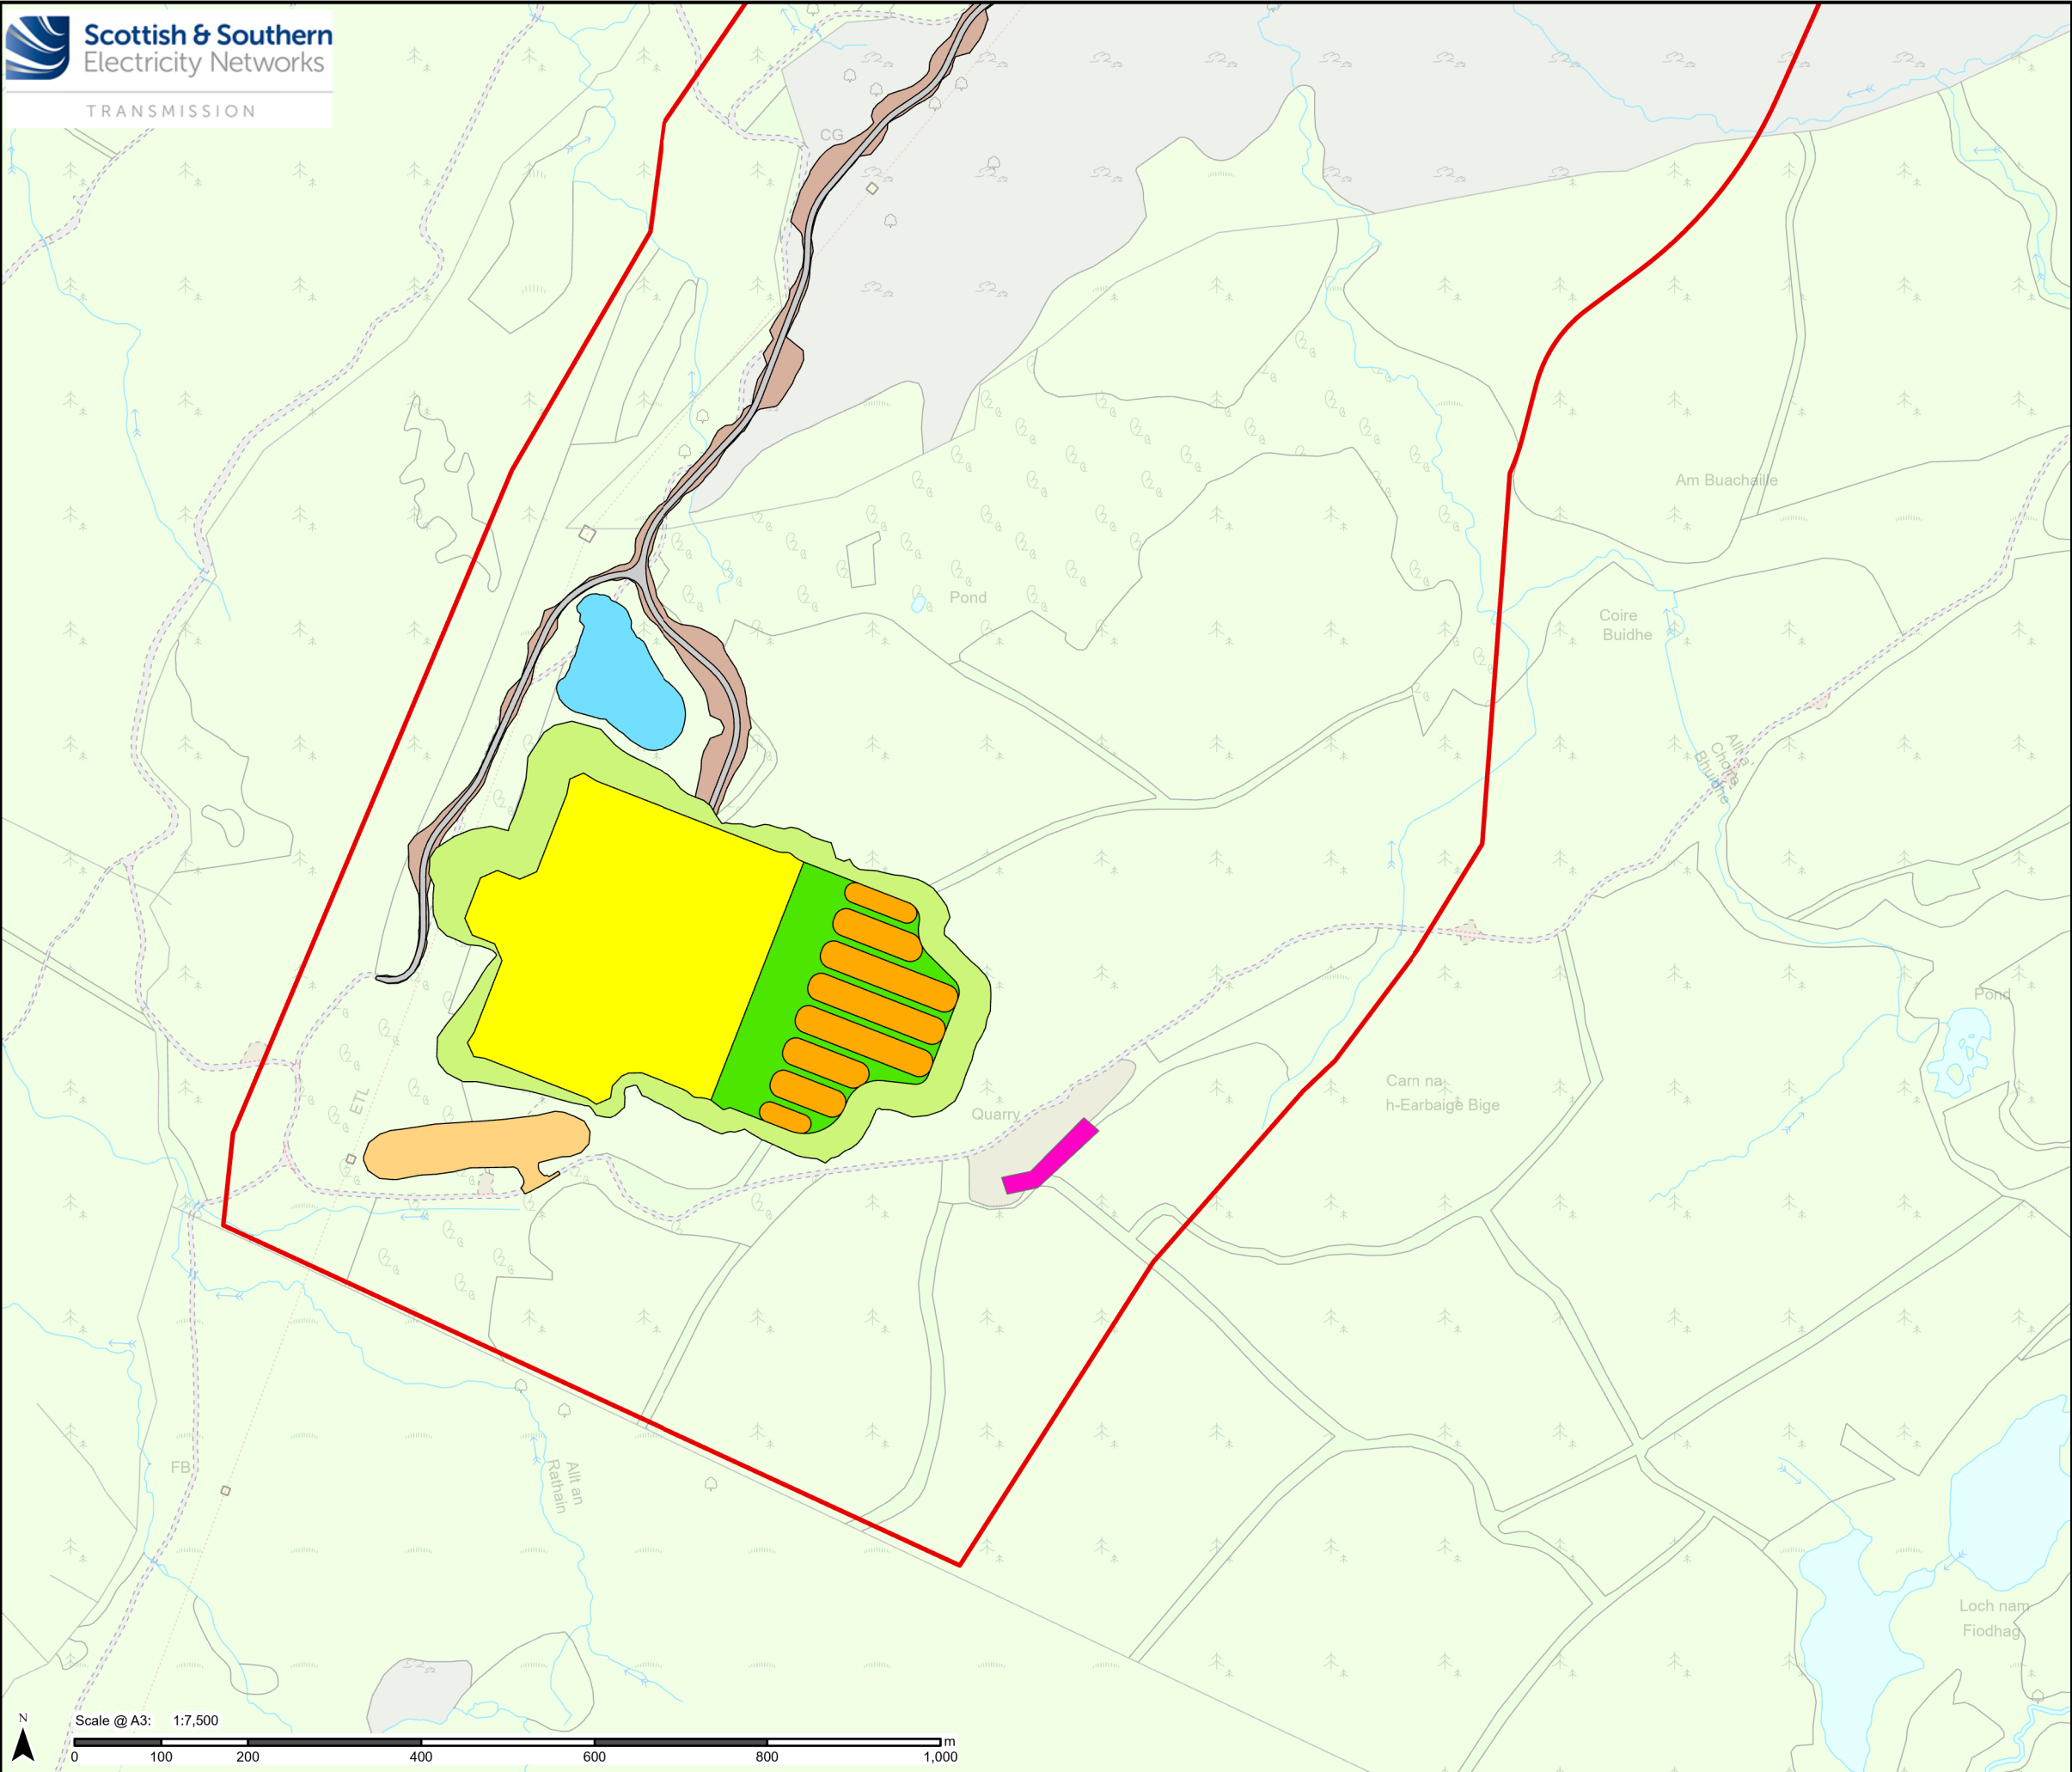

Legend

- Proposed Development Site
- Substation Platform
- Substation Platform Earthworks
- Peat Cell Storage Area
- Access Track
- Access Track Earthworks
- Permanent SUDs Basin
- Borrow Pit
- External Peat Cell
- Peat Cell

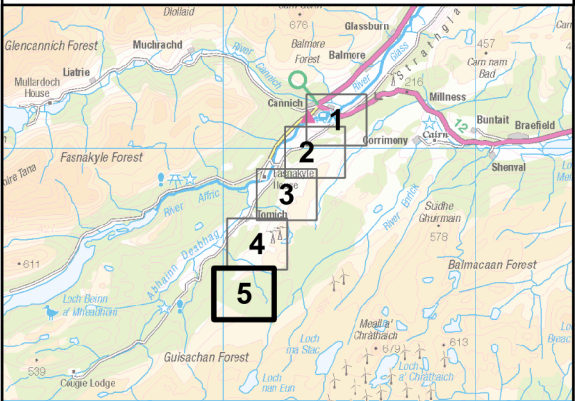

Contains public sector information licensed under the Open Government Licence v3.0.
Reproduced by permission of Ordnance Survey on behalf of HMSO. Crown copyright and
database right 2025 all rights reserved. Ordnance Survey Licence number 0100022432.
**SSEN Transmission take no responsibility for the release or accuracy of latest
version Basemaps from Ordnance Survey**

Project No: LT000521	
Project: Bingly 400kV Substation Upgrade	
Title: Permanent Site Layout Page 5 of 5	
Drawn by: JBARR	Date: 24/10/2025
Drawing: Figure 3-2e	