



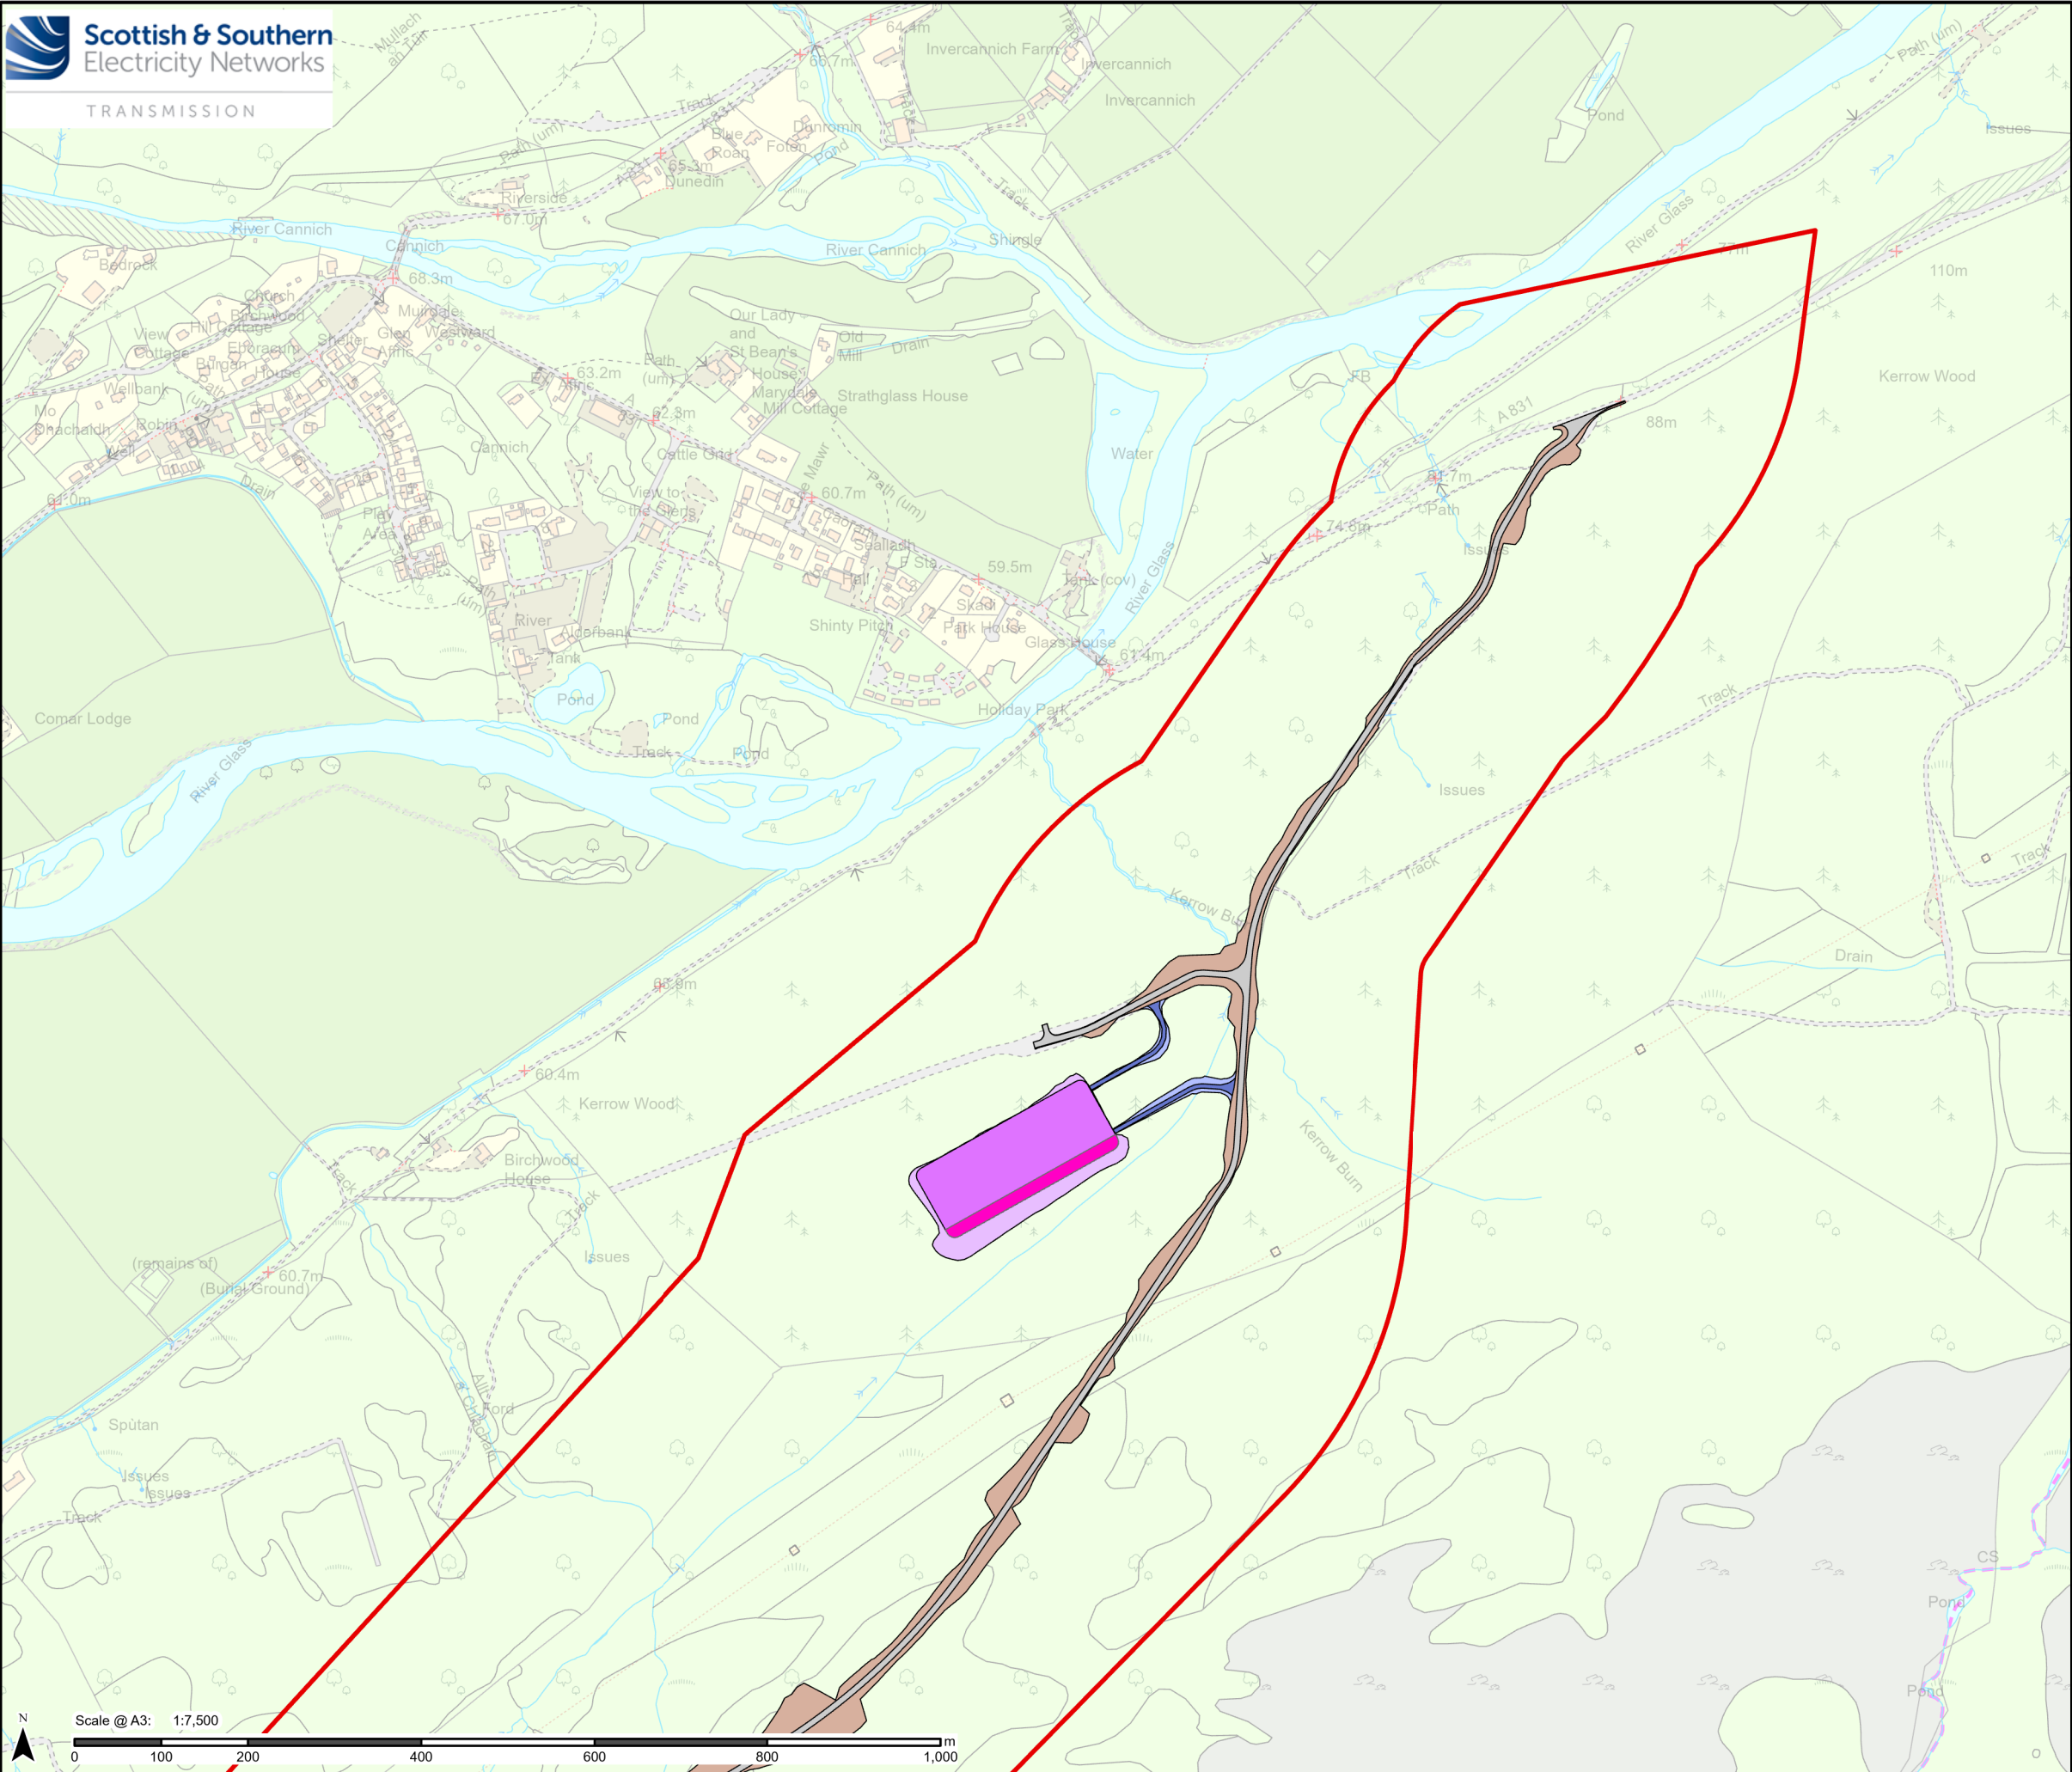


Legend

- Proposed Development Site
- Permanent Layout
- Access Track
 - Access Track Earthworks
 - Borrow Pit
- Temporary Layout
- Northern Temporary Compound
 - Northern Temporary Compound Earthworks
 - Northern Temporary Compound Access Track
 - Northern Temporary Compound Access Track Earthworks

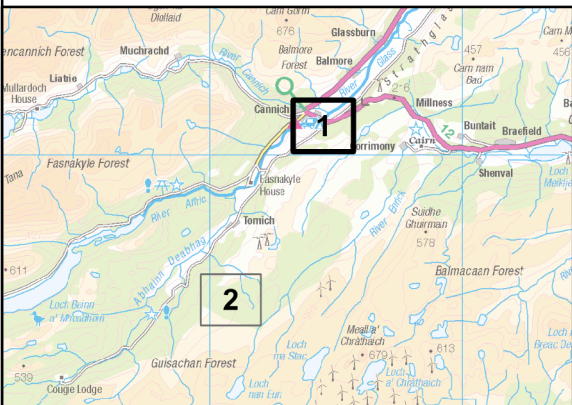


Contains public sector information licensed under the Open Government Licence v3.0.
Reproduced by permission of Ordnance Survey on behalf of HMSO. Crown copyright and
database right 2025 all rights reserved. Ordnance Survey Licence number 0100022432.
**SSEN Transmission take no responsibility for the release or accuracy of latest
version Basemaps from Ordnance Survey**

Project No: LT000521	
Project: Bingally 400kV Substation Upgrade	
Title: Construction Elements of the Proposed Development Page 1 of 2	
Drawn by: JBARR	Date: 24/10/2025
Drawing: Figure 3-3a	

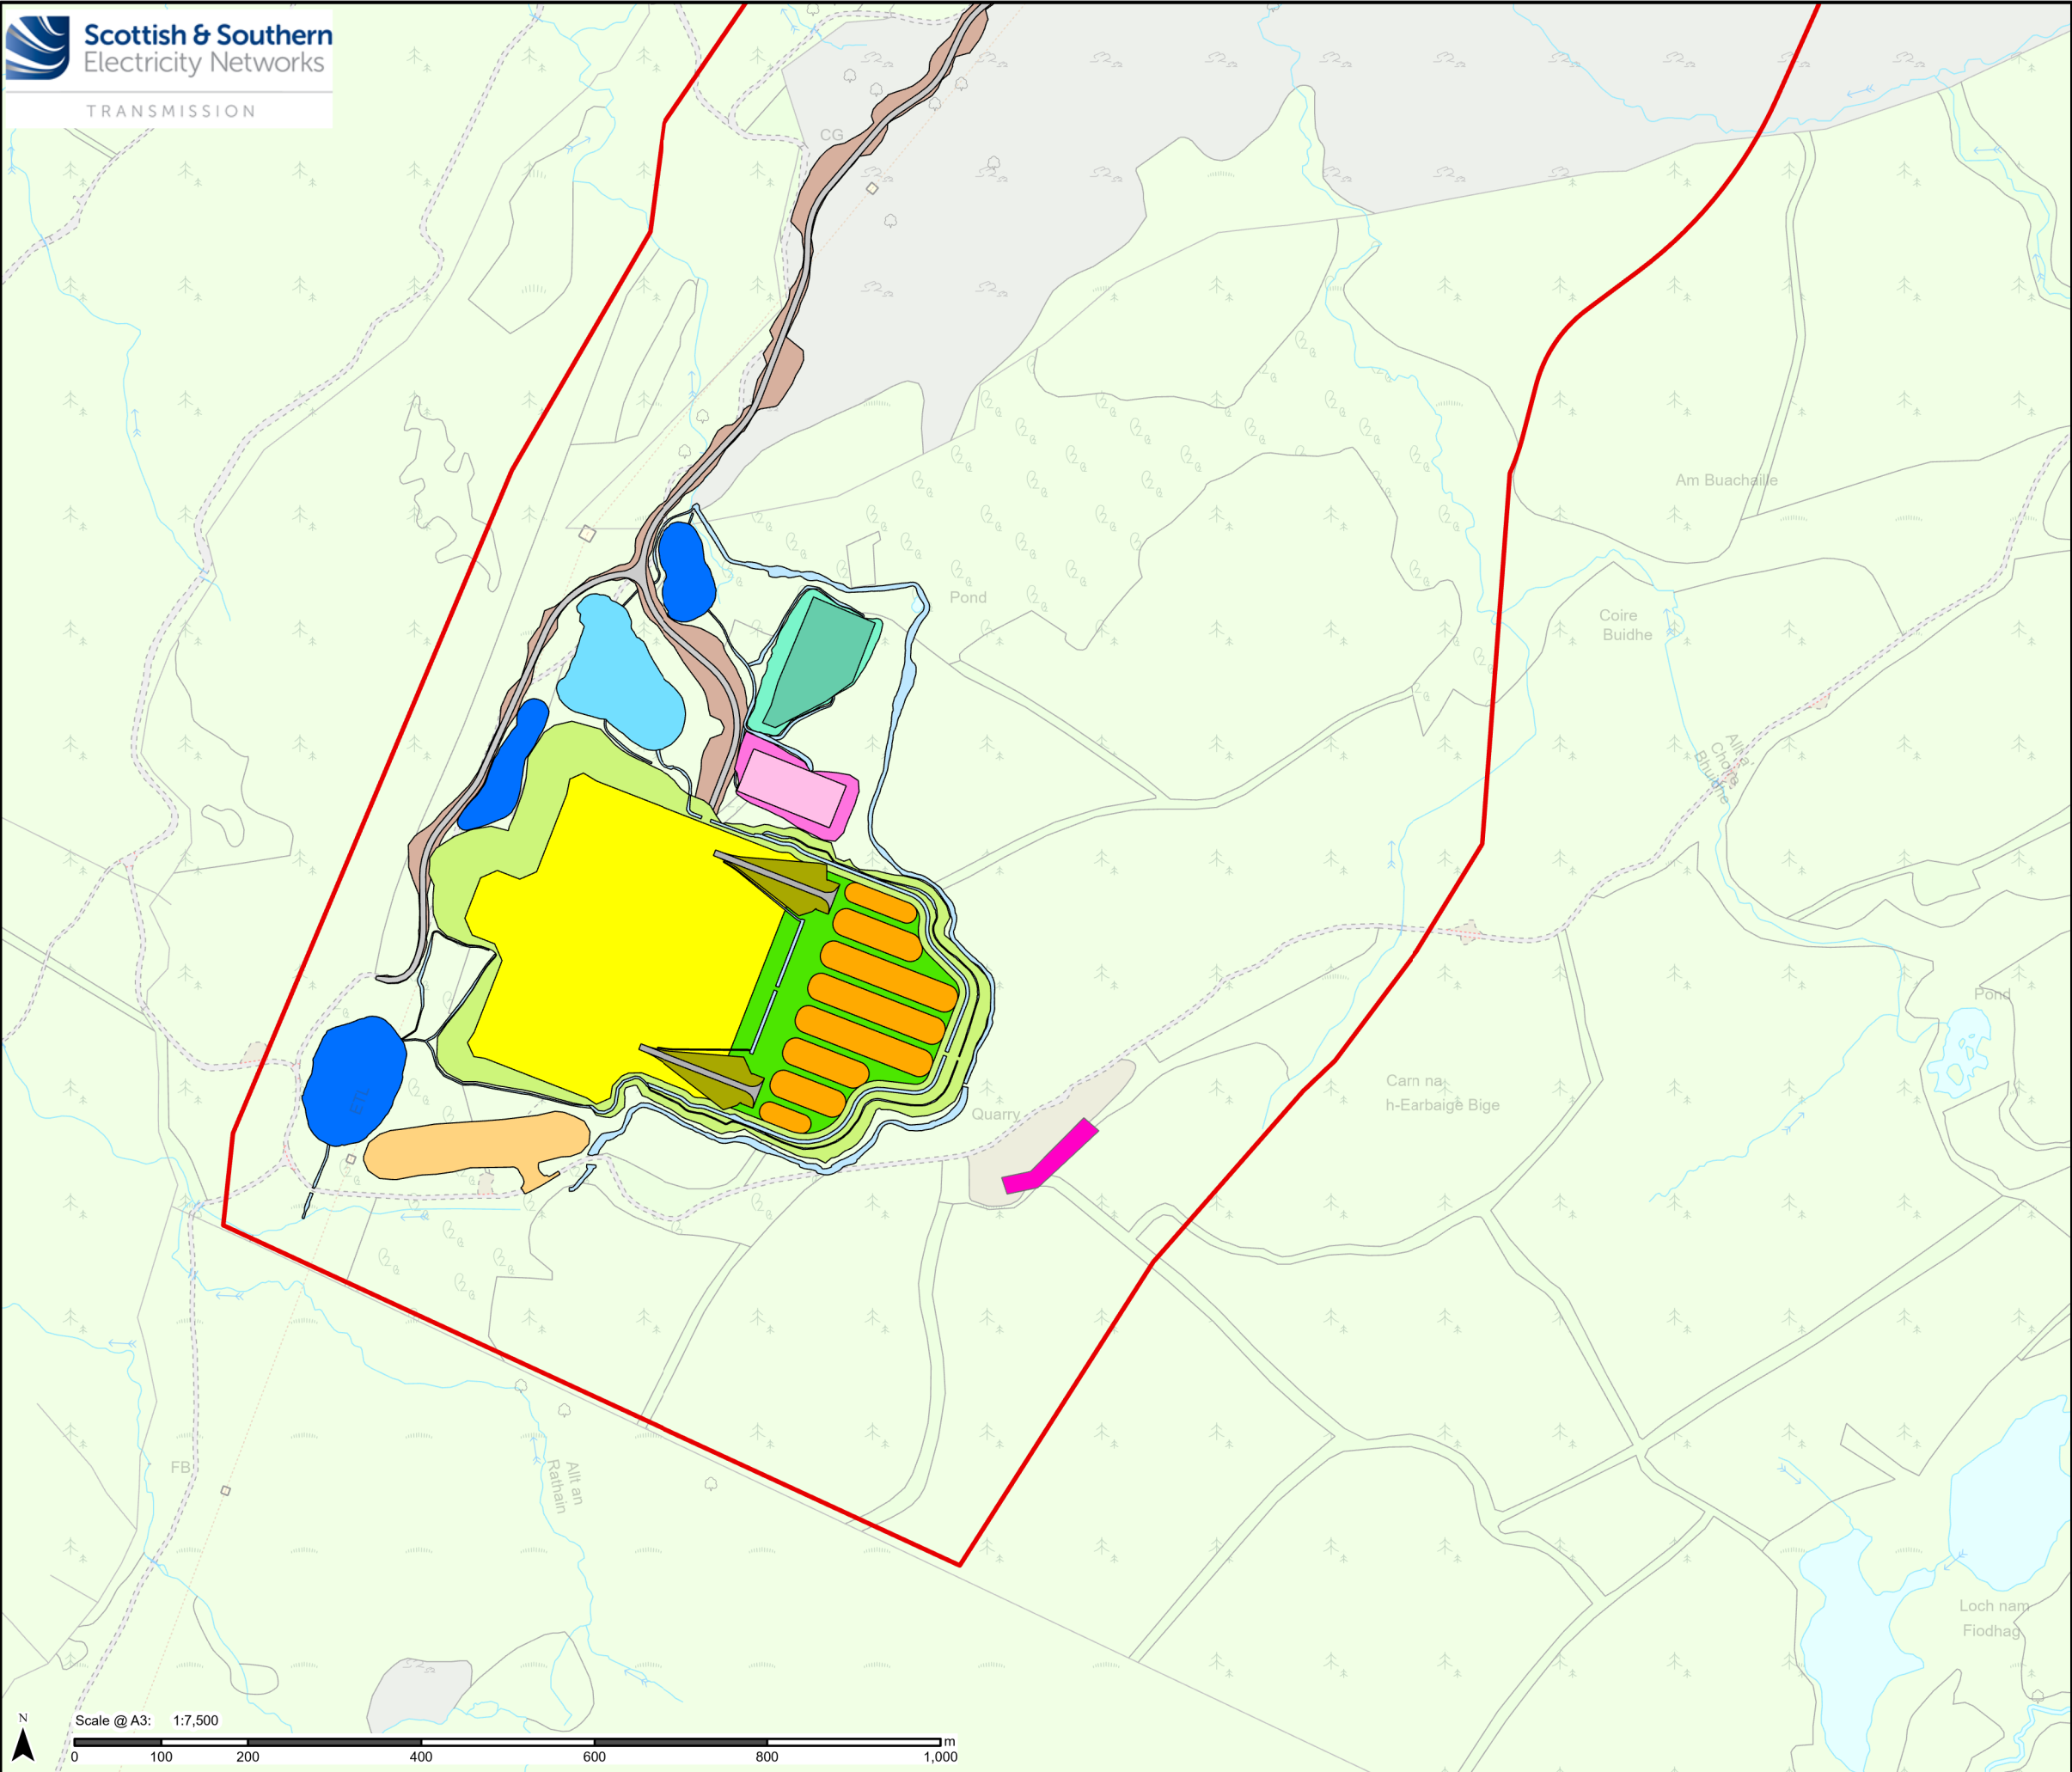

Legend

- Proposed Development Site**
- Permanent Layout**
- Substation Platform
 - Substation Platform Earthworks
 - Peat Cell Storage Area
 - Access Track
 - Access Track Earthworks
 - Permanent SUDs Basin
 - Borrow Pit
 - External Peat Cell
 - Peat Cell
- Temporary Layout**
- Temporary Drainage
 - Temporary Settlement Lagoon
 - Platform Peat Cell Ramp Earthworks
 - Platform Peat Cell Ramp Track
 - Temporary Platform Compound 1
 - Temporary Platform Compound 1 Earthworks
 - Temporary Platform Compound 2
 - Temporary Platform Compound 2 Earthworks

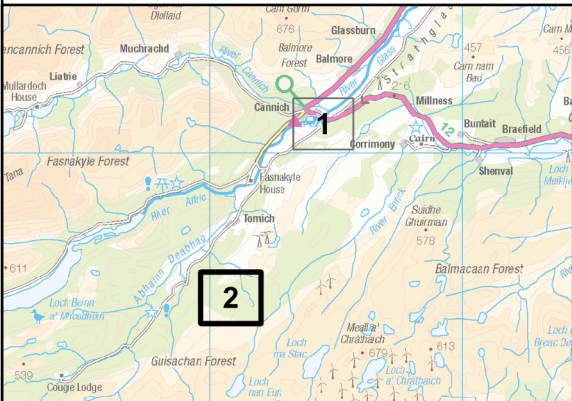

Contains public sector information licensed under the Open Government Licence v3.0.
Reproduced by permission of Ordnance Survey on behalf of HMSO. Crown copyright and
database right 2025 all rights reserved. Ordnance Survey Licence number 0100022432.
**SSEN Transmission take no responsibility for the release or accuracy of latest
version Basemaps from Ordnance Survey**

Project No: LT000521	
Project: Bingally 400kV Substation Upgrade	
Title: Construction Elements of the Proposed Development Page 2 of 2	
Drawn by: JBARR	Date: 24/10/2025
Drawing: Figure 3-3b	