


TRANSMISSION

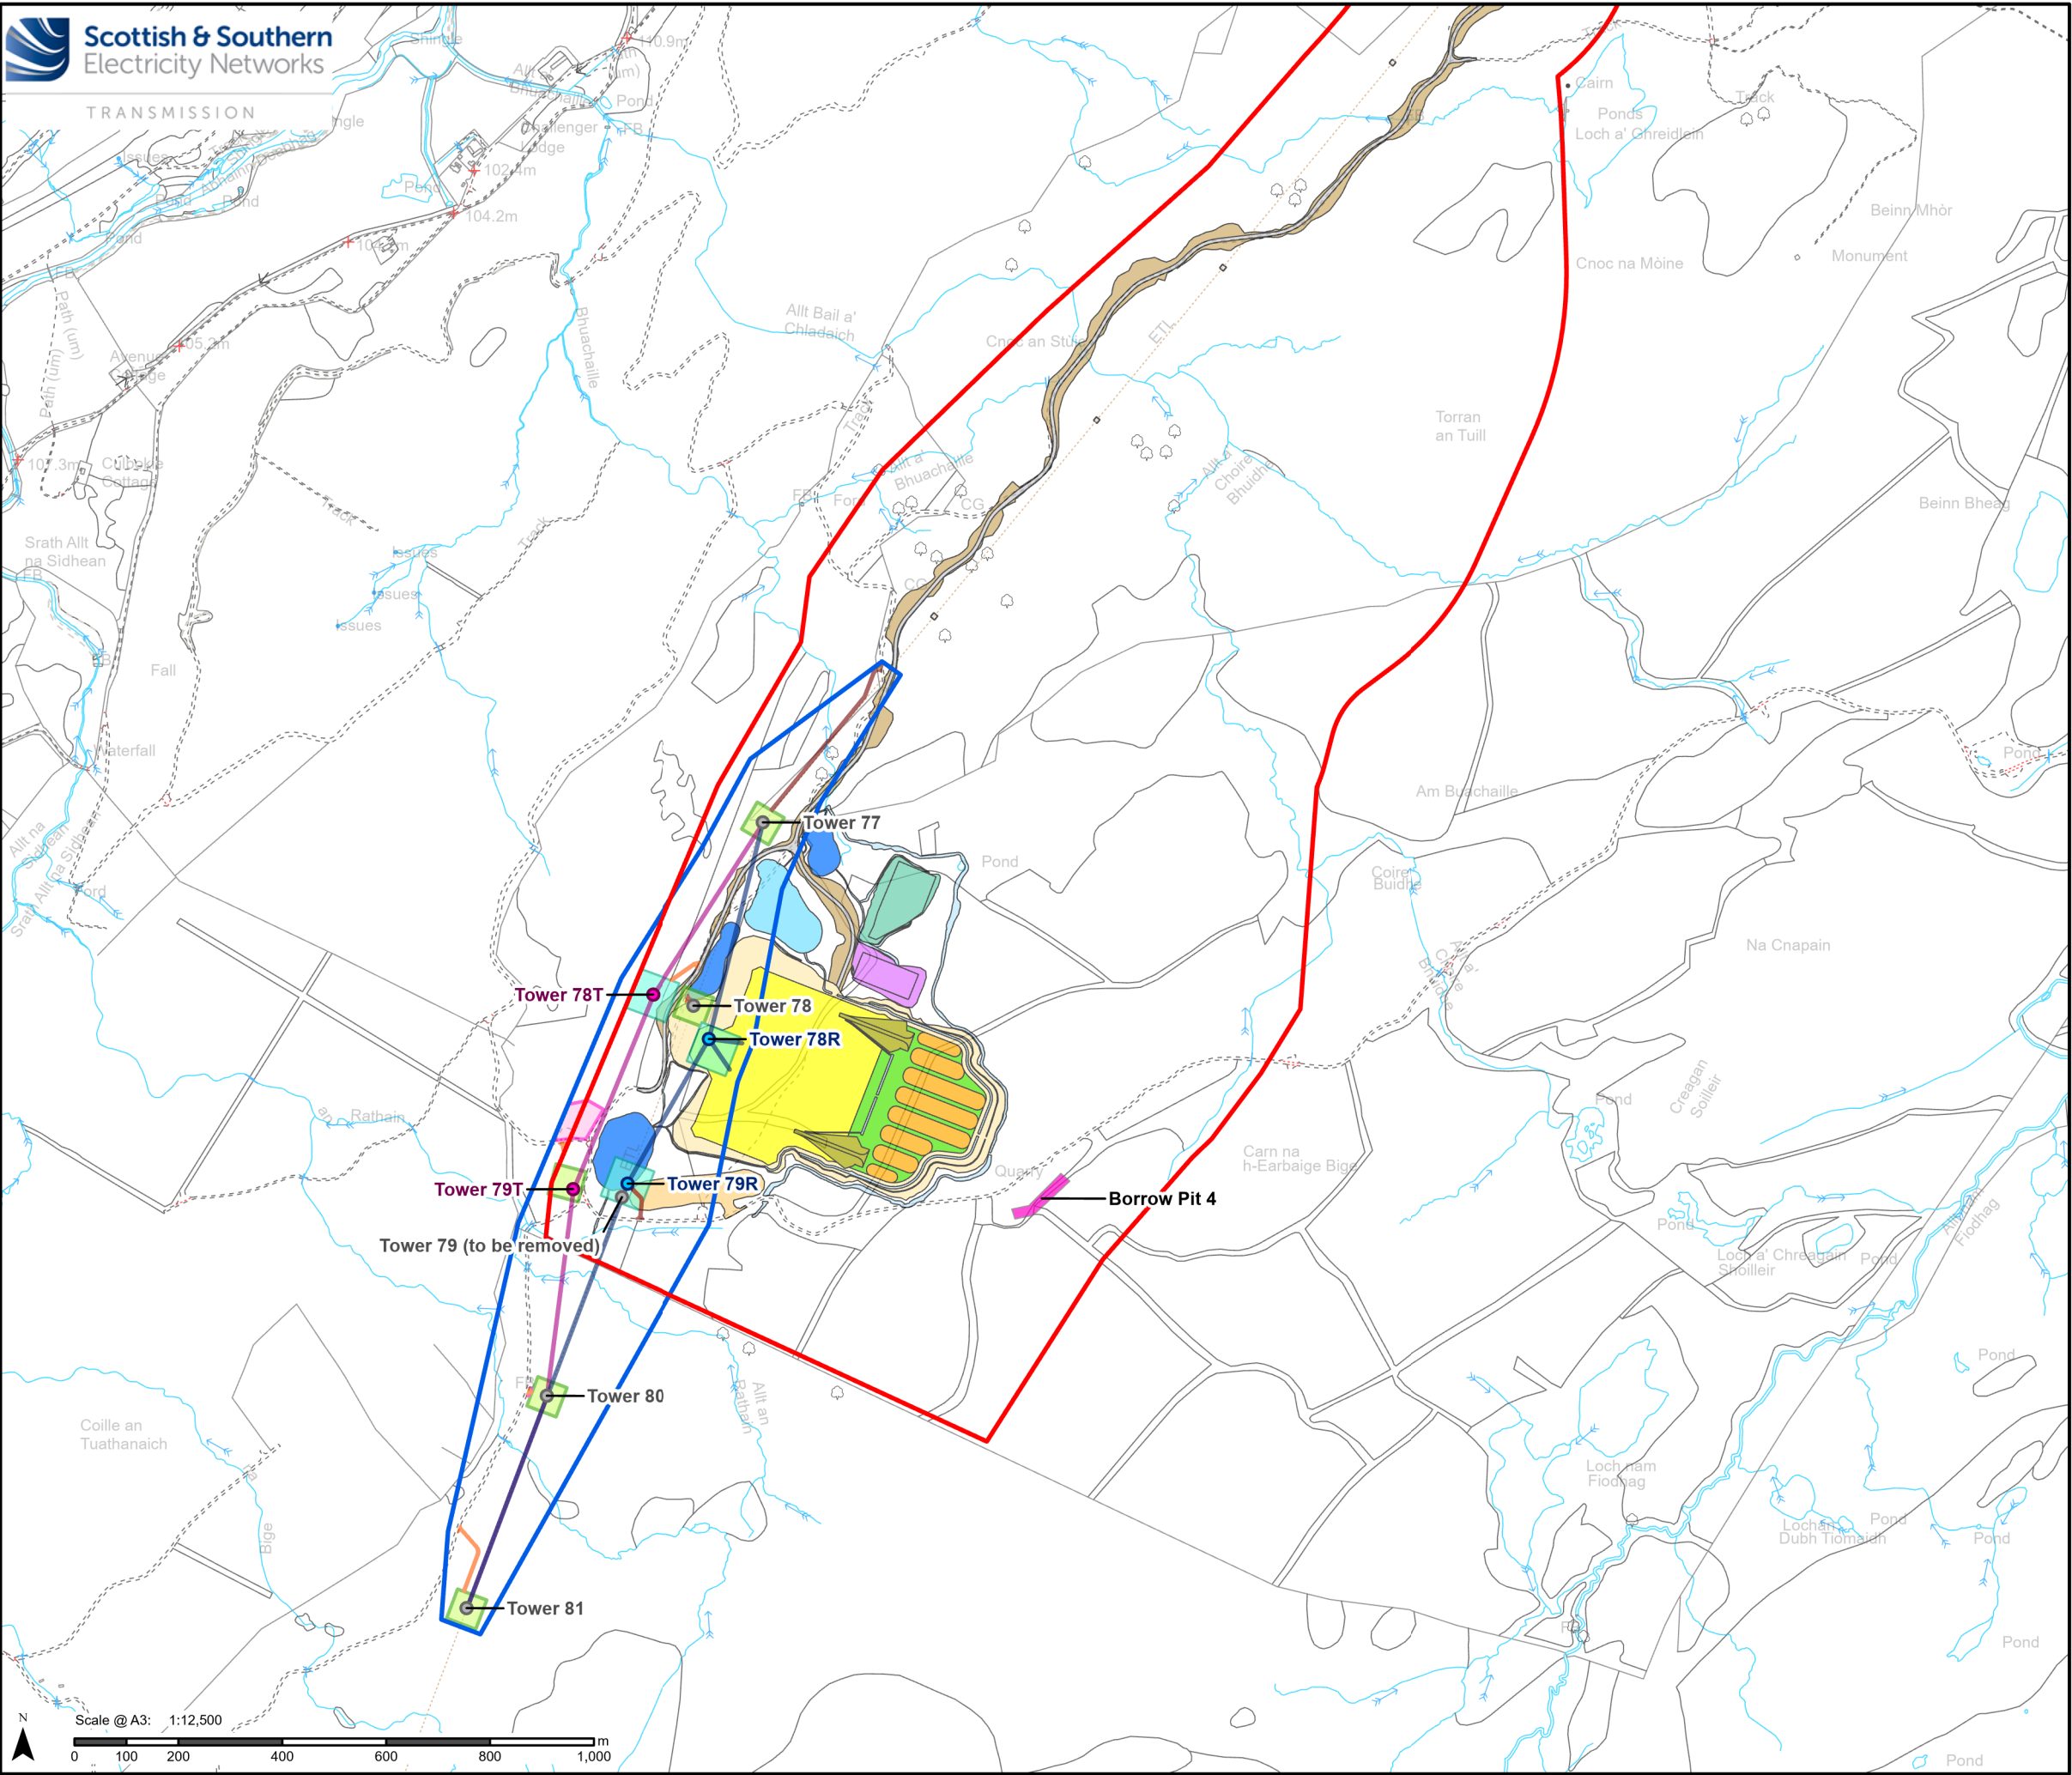

Legend

Substation

Proposed Development Site

Permanent Layout

Substation Platform

Substation Platform Earthworks

Peat Cell Storage Area

Access Track

Access Track Earthworks

Permanent SUDs Basin

Borrow Pit

External Peat Cell

Peat Cell

Temporary Layout

Platform Peat Cell Ramp Earthworks

Temporary Drainage

Temporary Settlement Lagoon

Temporary Platform Compound 1

Temporary Platform Compound 2

OHL

Proposed Development Site

Permanent OHL Section Spans

Temporary OHL Section Spans

Permanent OHL Structure

Temporary OHL Structure

Existing OHL Structure


Tower Working Area (60 x 60m)

Tower Working Area (80 x 80 m)

New Permanent Stone Access

Temporary Access Track Spurs

Site Compound

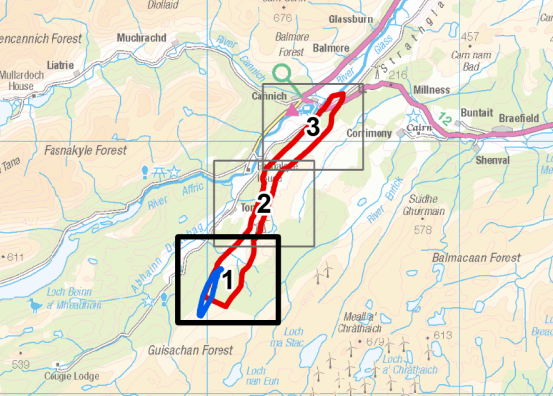

Contains public sector information licensed under the Open Government Licence v3.0.
Reproduced by permission of Ordnance Survey on behalf of HMSO. Crown copyright and
database right 2025 all rights reserved. Ordnance Survey Licence number 0100022432.
**SSEN Transmission take no responsibility for the release or accuracy of latest
version Basemaps from Ordnance Survey**

Project No: LT000521


Project: Bingly 400kV Substation Upgrade

Title:
Scheme Layout Plan
Page 1 of 3

Drawn by: JBARR

Date: 31/10/2025

Drawing: Figure 1a

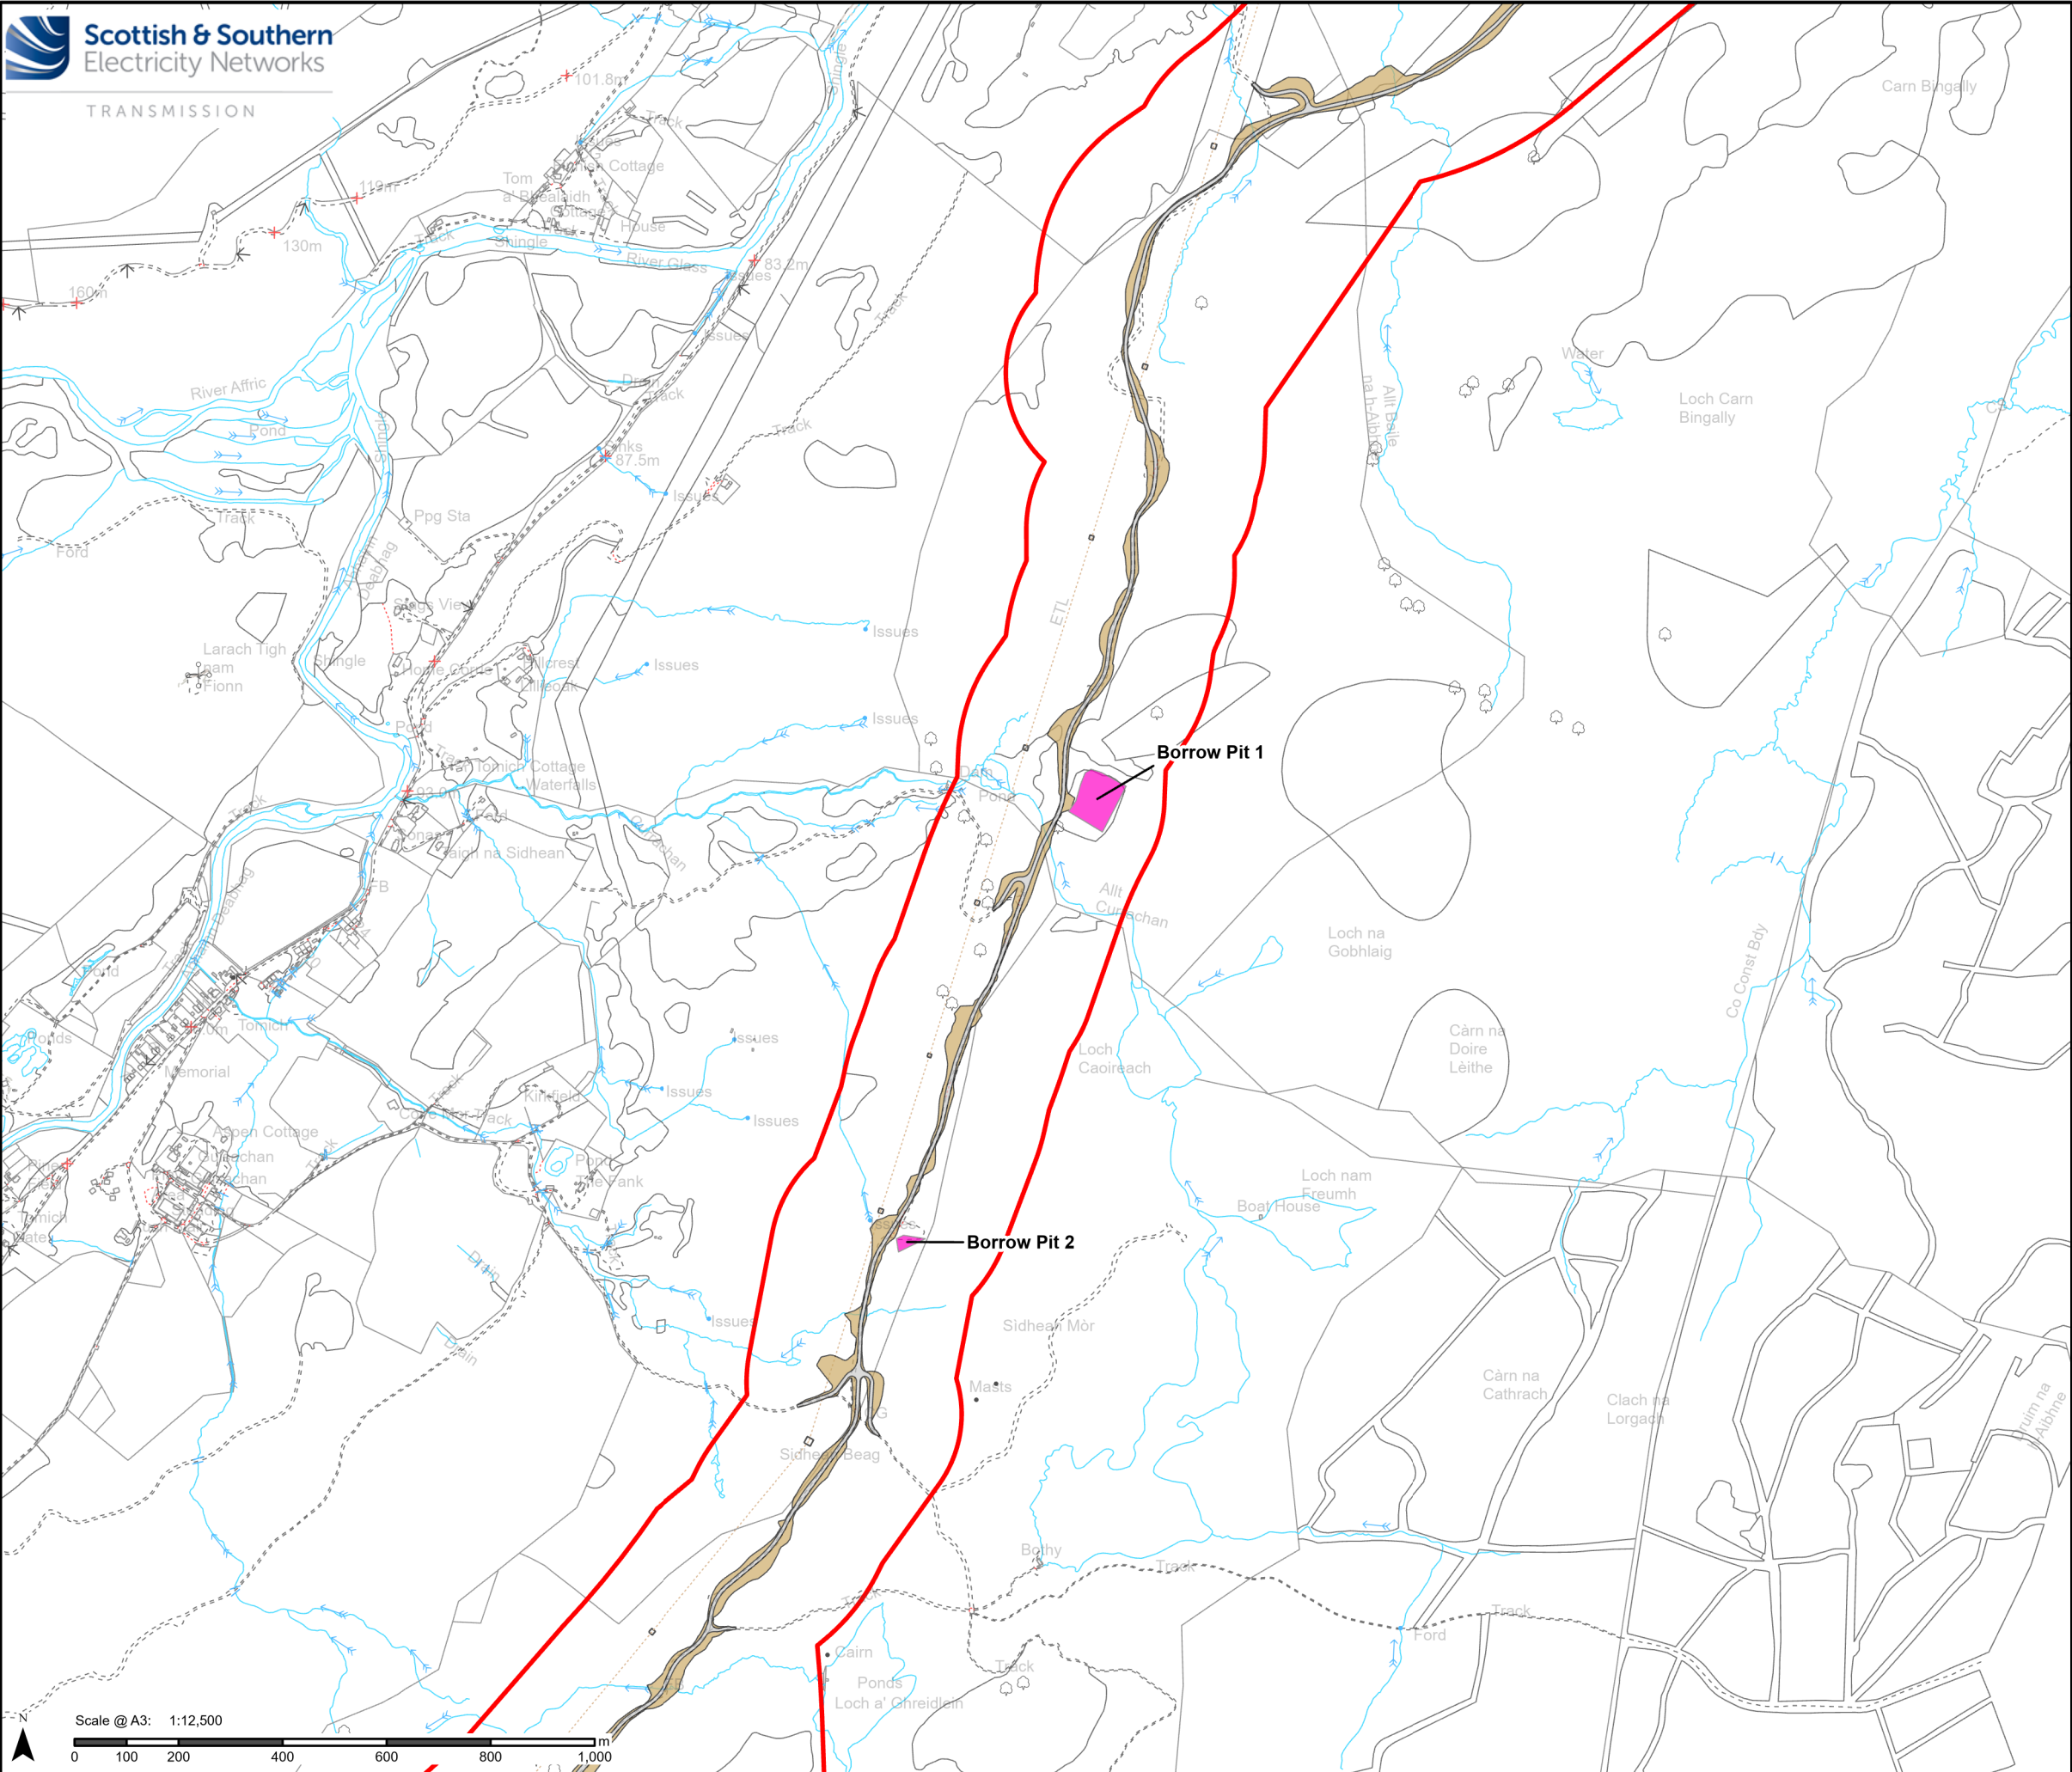

Legend

Substation


Proposed Development Site

Permanent Layout

Access Track

Access Track Earthworks

Borrow Pit

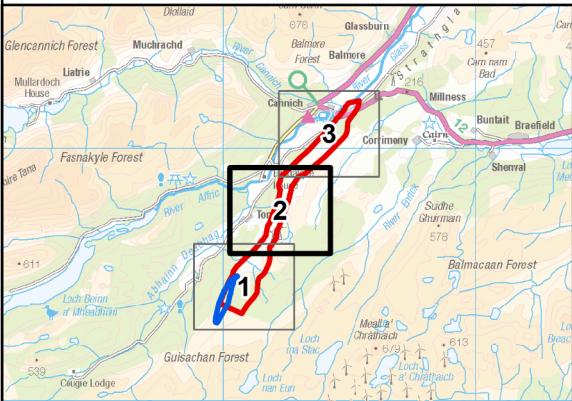

Contains public sector information licensed under the Open Government Licence v3.0.
Reproduced by permission of Ordnance Survey on behalf of HMSO. Crown copyright and
database right 2025 all rights reserved. Ordnance Survey Licence number 0100022432.
**SSEN Transmission take no responsibility for the release or accuracy of latest
version Basemaps from Ordnance Survey**

Project No: LT000521


Project: Bingly 400kV Substation Upgrade

Title:
Scheme Layout Plan
Page 2 of 3

Drawn by: JBARR

Date: 31/10/2025

Drawing: Figure 1b

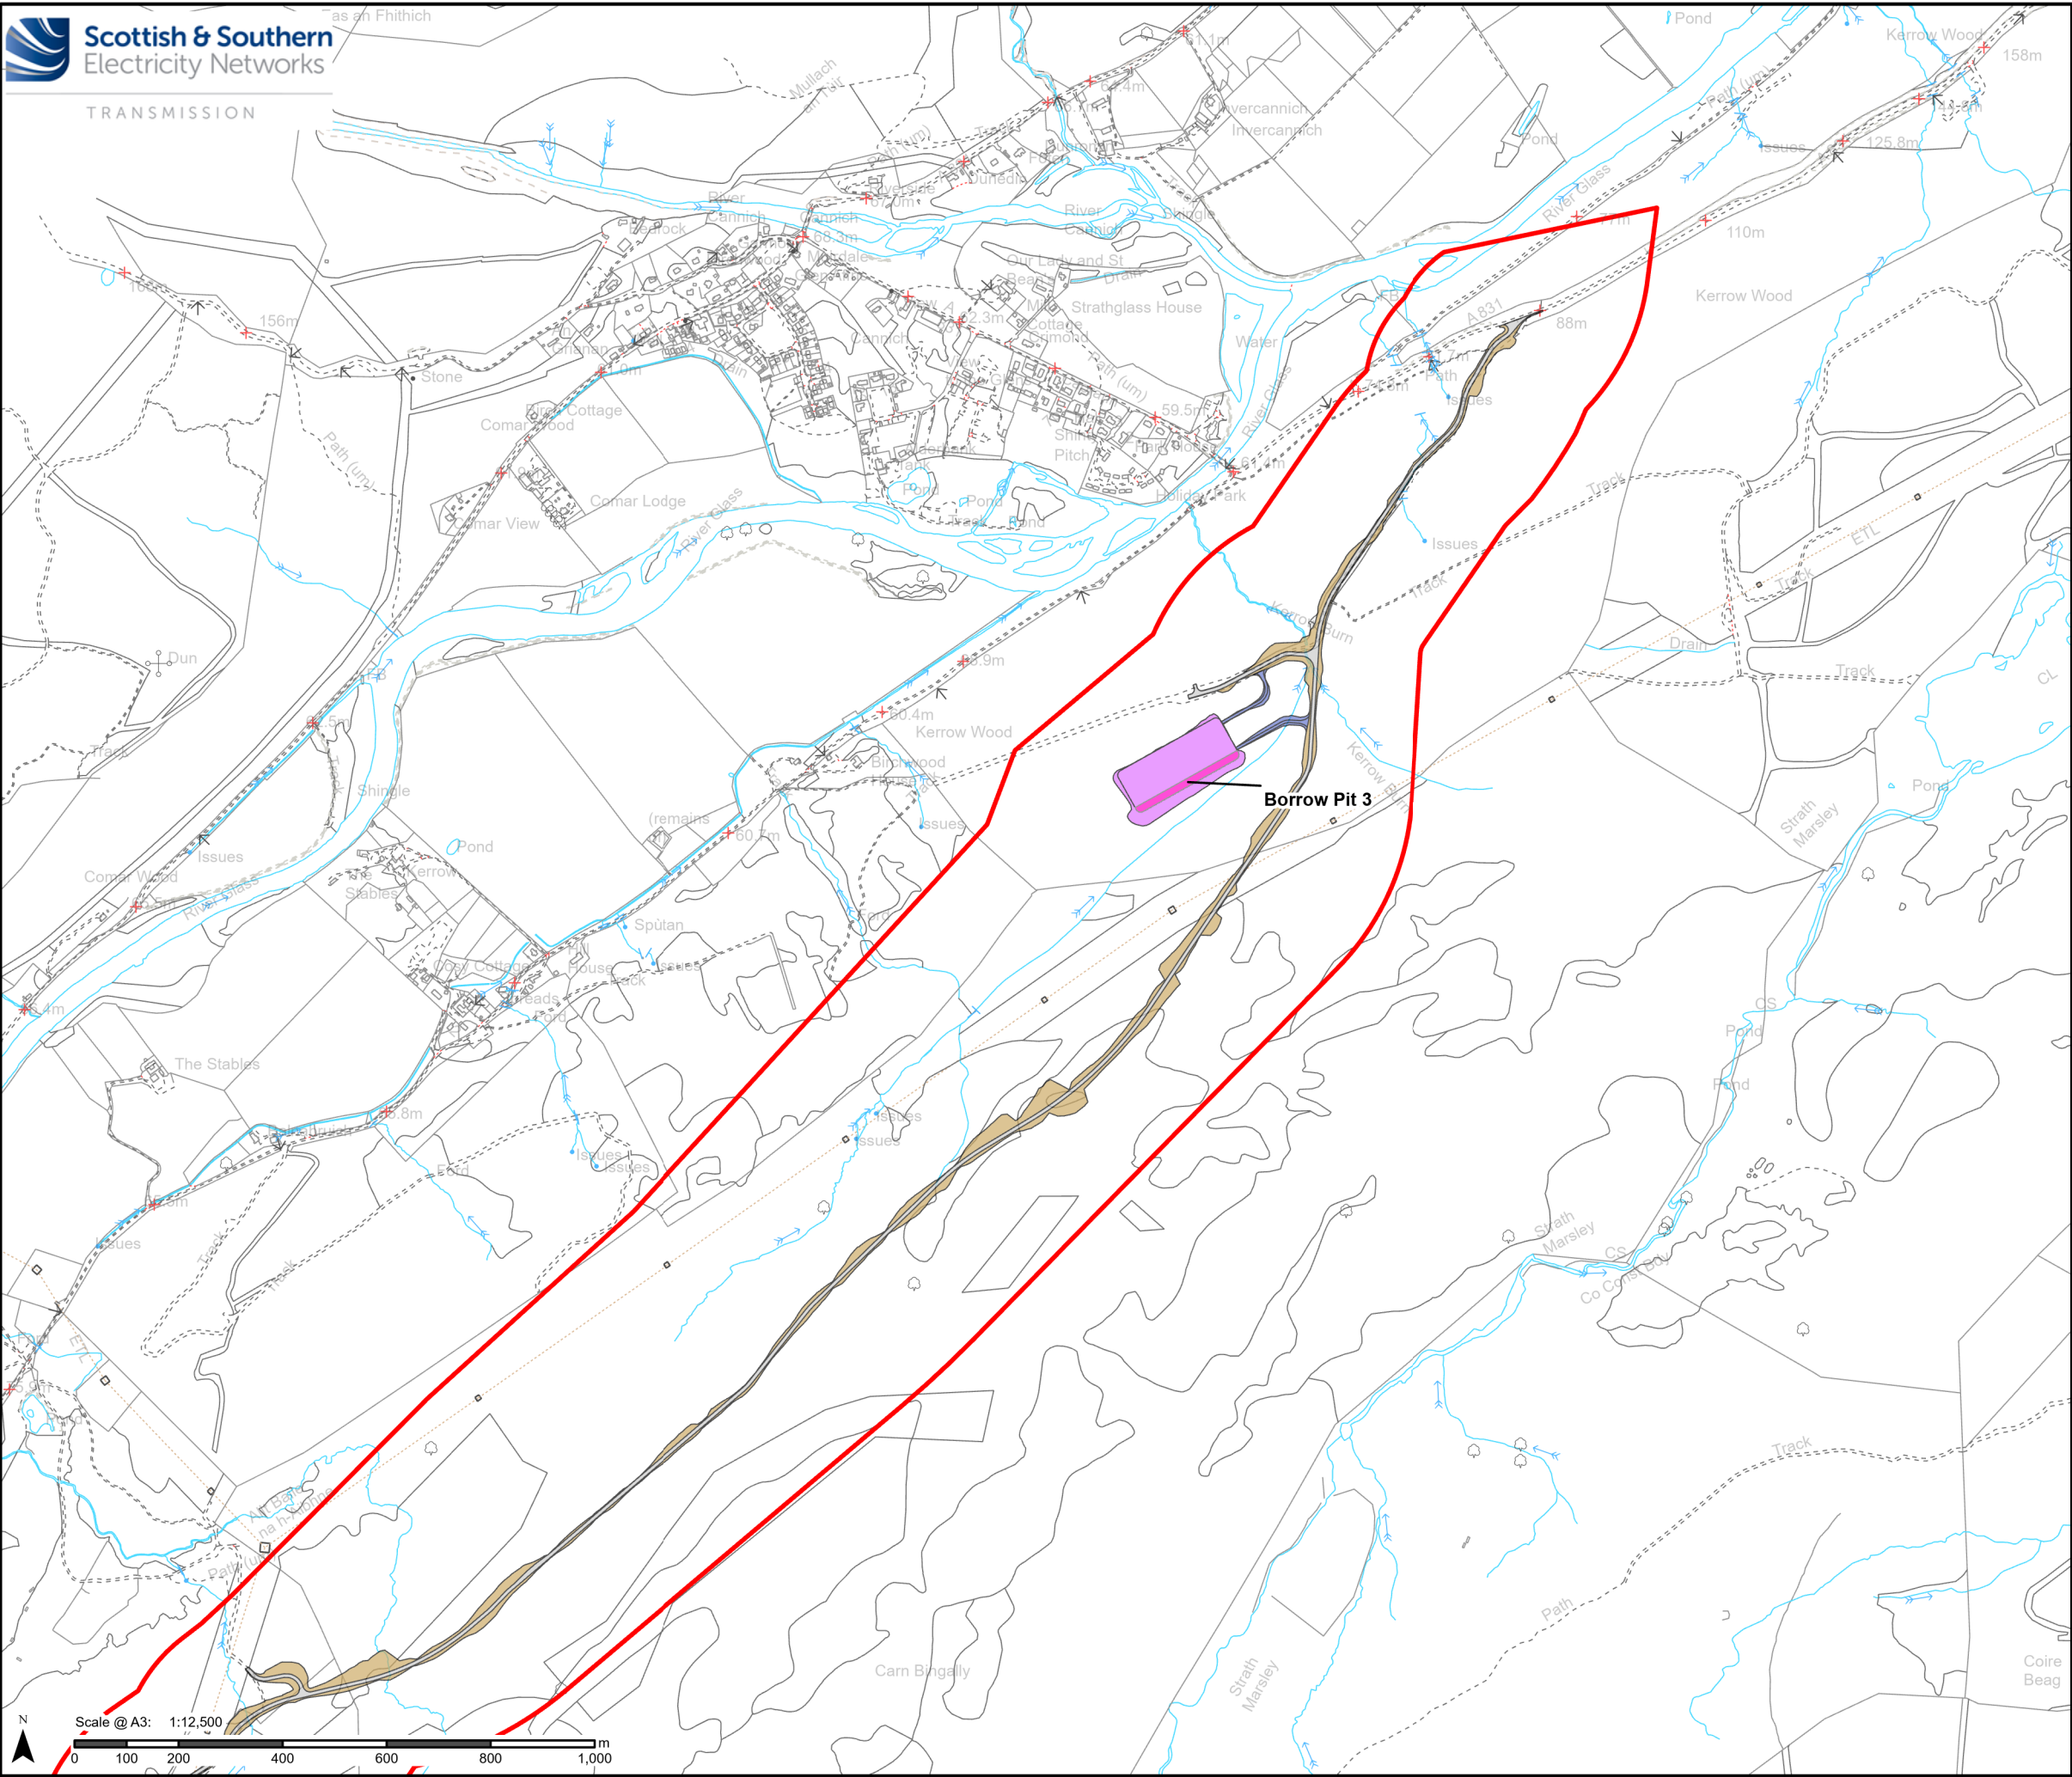

Legend

Substation

Proposed Development Site

Permanent Layout

Access Track


Access Track Earthworks

Borrow Pit

Temporary Layout

Northern Temporary Compound

Northern Temporary Compound Access Track

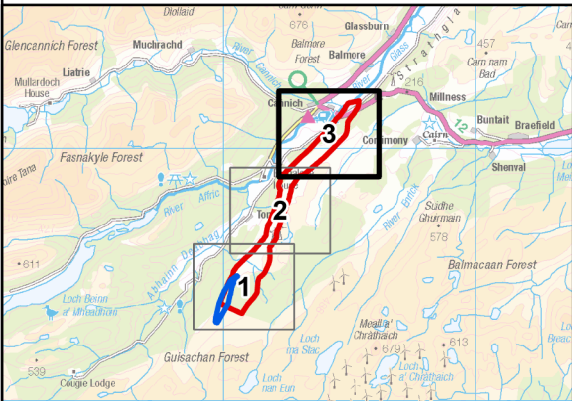

Contains public sector information licensed under the Open Government Licence v3.0.
Reproduced by permission of Ordnance Survey on behalf of HMSO. Crown copyright and
database right 2025 all rights reserved. Ordnance Survey Licence number 0100022432.
**SSEN Transmission take no responsibility for the release or accuracy of latest
version Basemaps from Ordnance Survey**

Project No: LT000521

Project: Bingly 400kV Substation Upgrade

Title:
Scheme Layout Plan
Page 3 of 3

Drawn by: JBARR

Date: 31/10/2025

Drawing: Figure 1c