


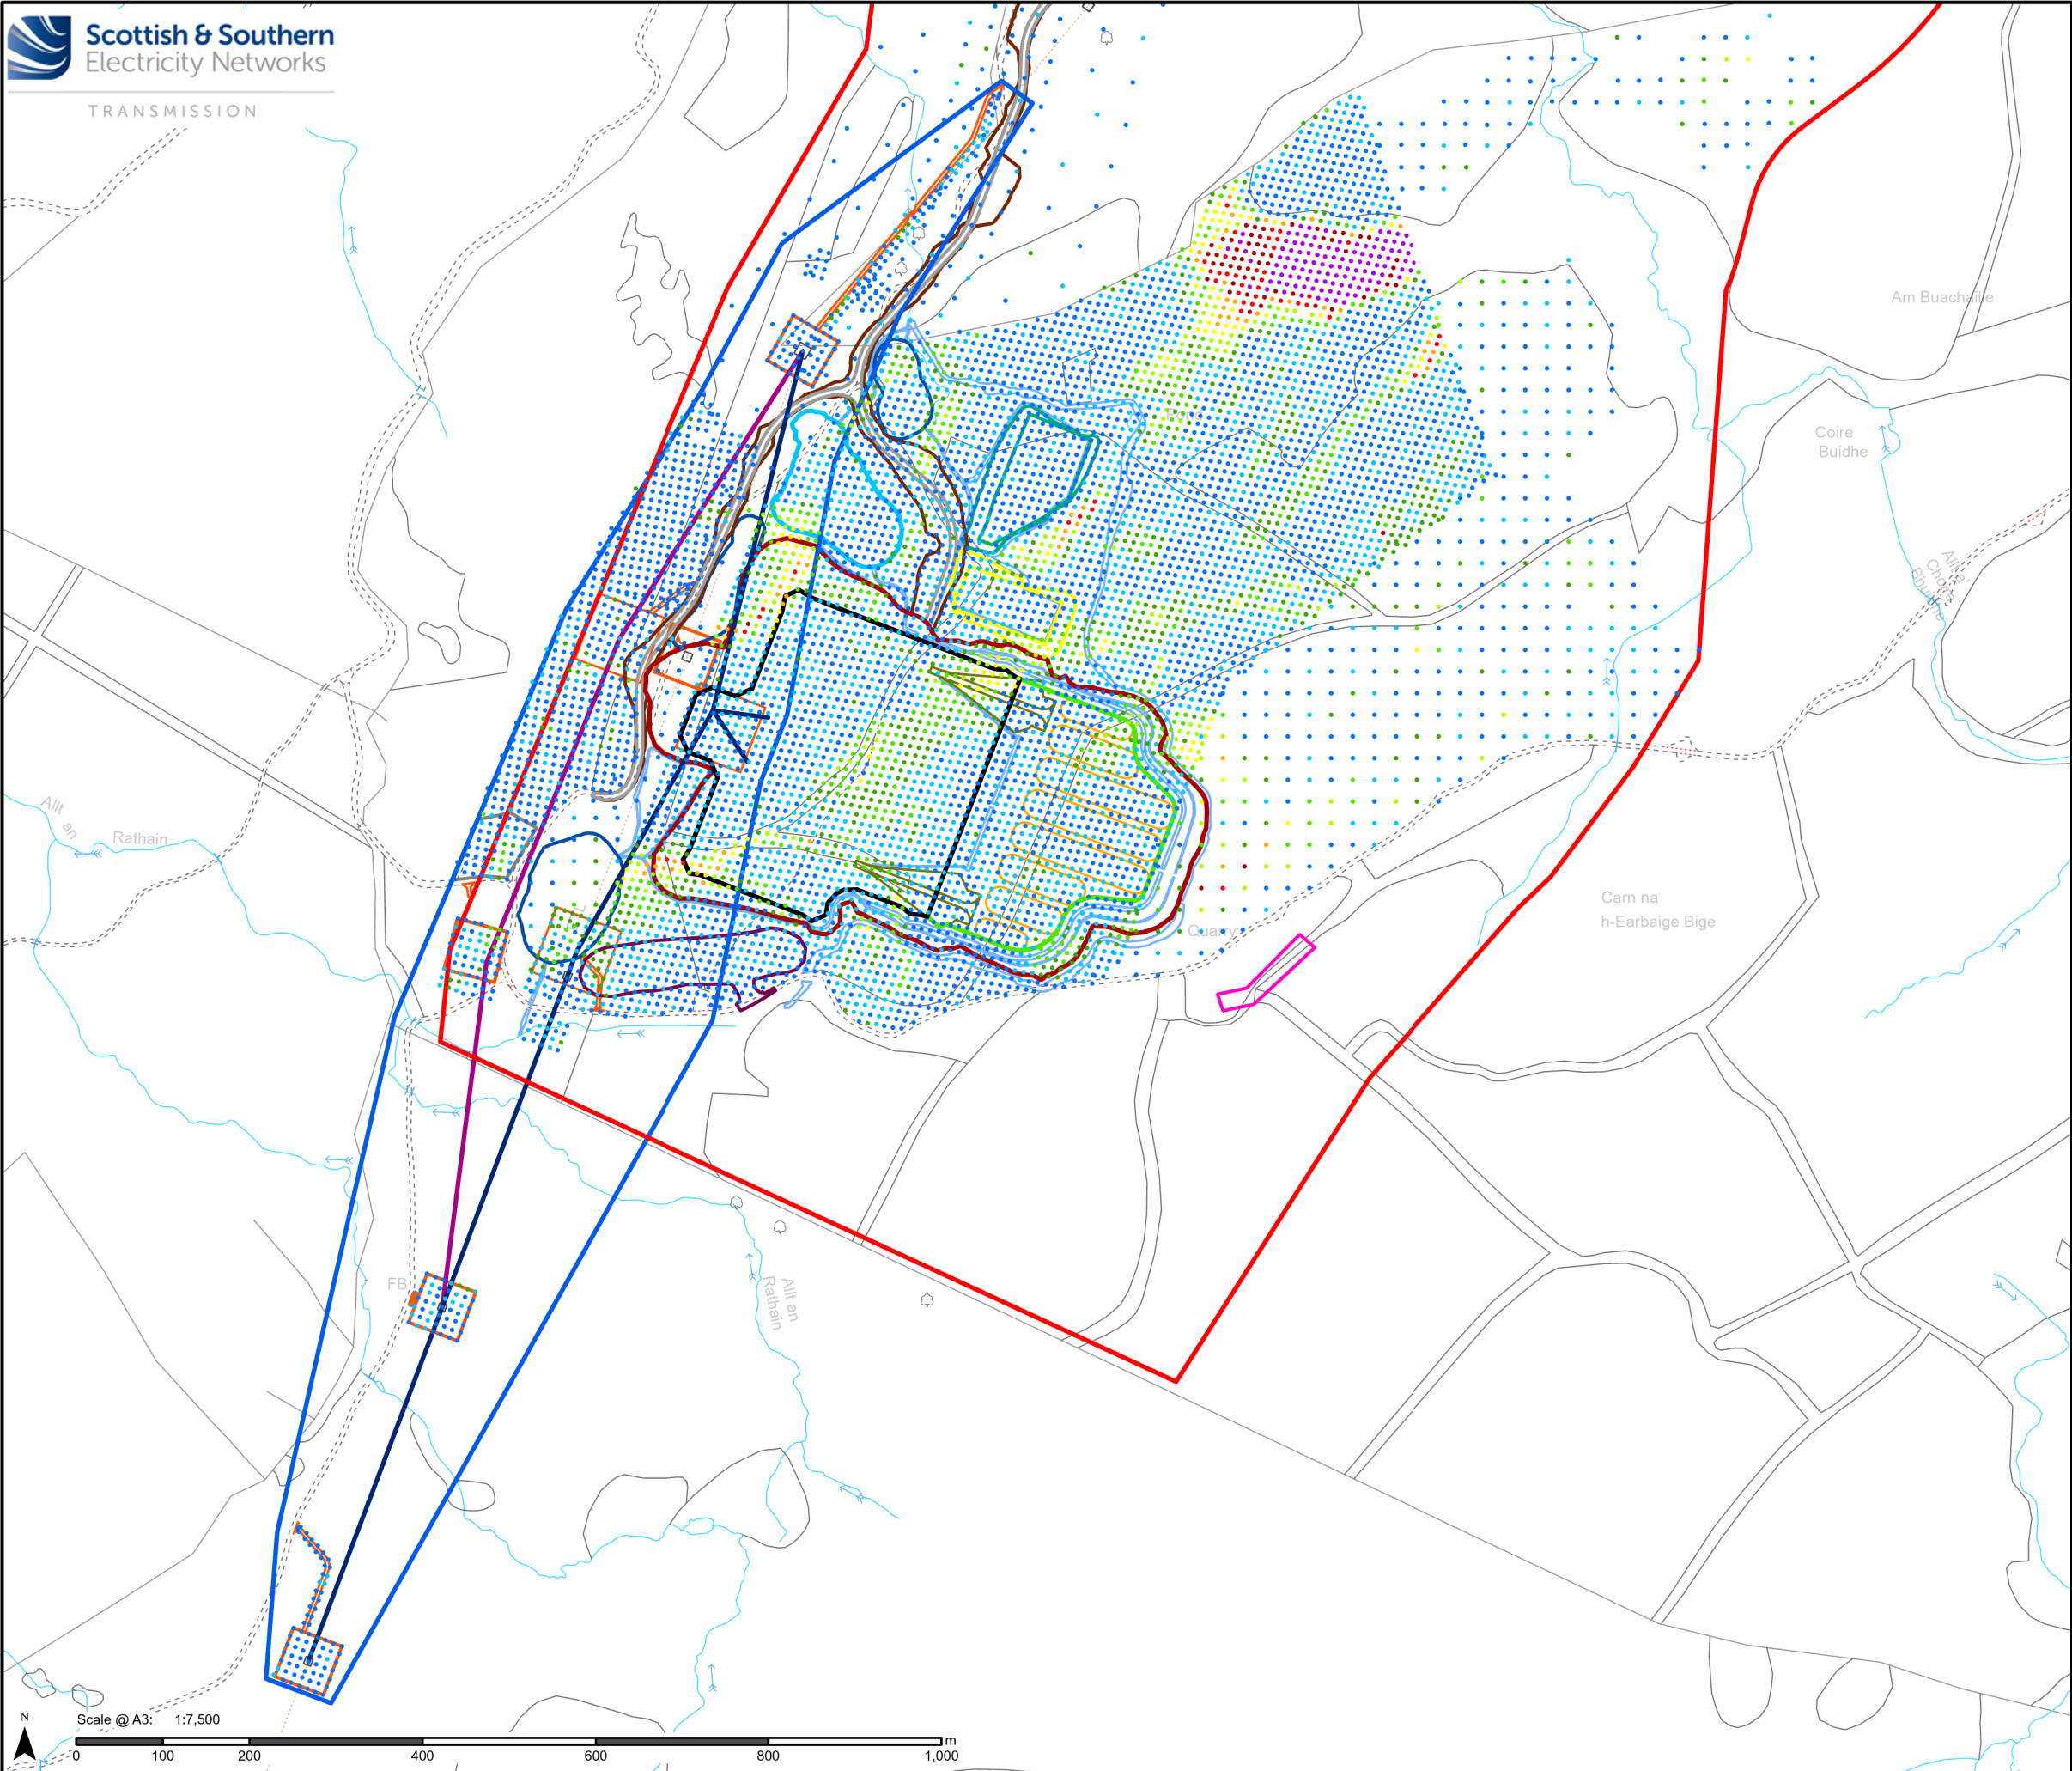

Legend

Substation

- Proposed Development Site
- Substation Platform
- Substation Platform Earthworks
- Peat Cell Storage Area
- Access Track
- Access Track Earthworks
- Permanent SUDs Basin
- Borrow Pit
- External Peat Cell
- Peat Cell

Temporary Layout


- Temporary Drainage
- Temporary Settlement Lagoon
- Platform Peat Cell Ramp Earthworks
- Temporary Platform Compound 1
- Temporary Platform Compound 2

OHL

- Proposed Development Site
- Permanent OHL Section Spans
- Temporary OHL Section Spans
- OHL Site Compound
- Tower Working Area

Peat Probe Depth (m)

- 0.00 - 0.50
- 0.50 - 1.00
- 1.00 - 1.50
- 1.50 - 2.00
- 2.00 - 2.50
- 2.50 - 3.00
- 3.00 - 3.50
- 3.50 - 4.00
- 4.00 - 5.00
- 5.00 +

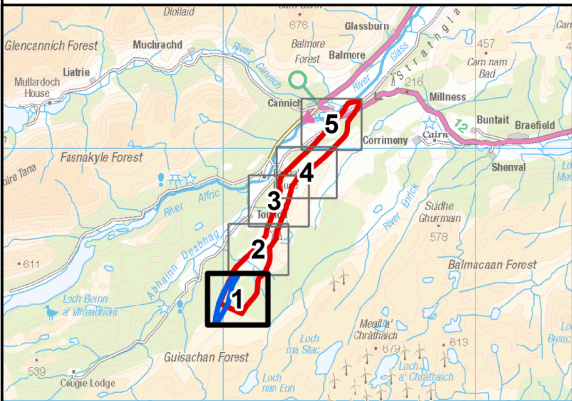


Contains public sector information licensed under the Open Government Licence v3.0.
Reproduced by permission of Ordnance Survey on behalf of HMSO. Crown copyright and
database right 2025 all rights reserved. Ordnance Survey Licence number 0100022432.
**SSEN Transmission take no responsibility for the release or accuracy of latest
version Basemaps from Ordnance Survey**

Project No: LT000521
Project: Bingly 400kV Substation Upgrade

Title:
Peat Probe Locations and Depths
Page 1 of 5

Drawn by: JBARR Date: 31/10/2025

Drawing: Figure 3a

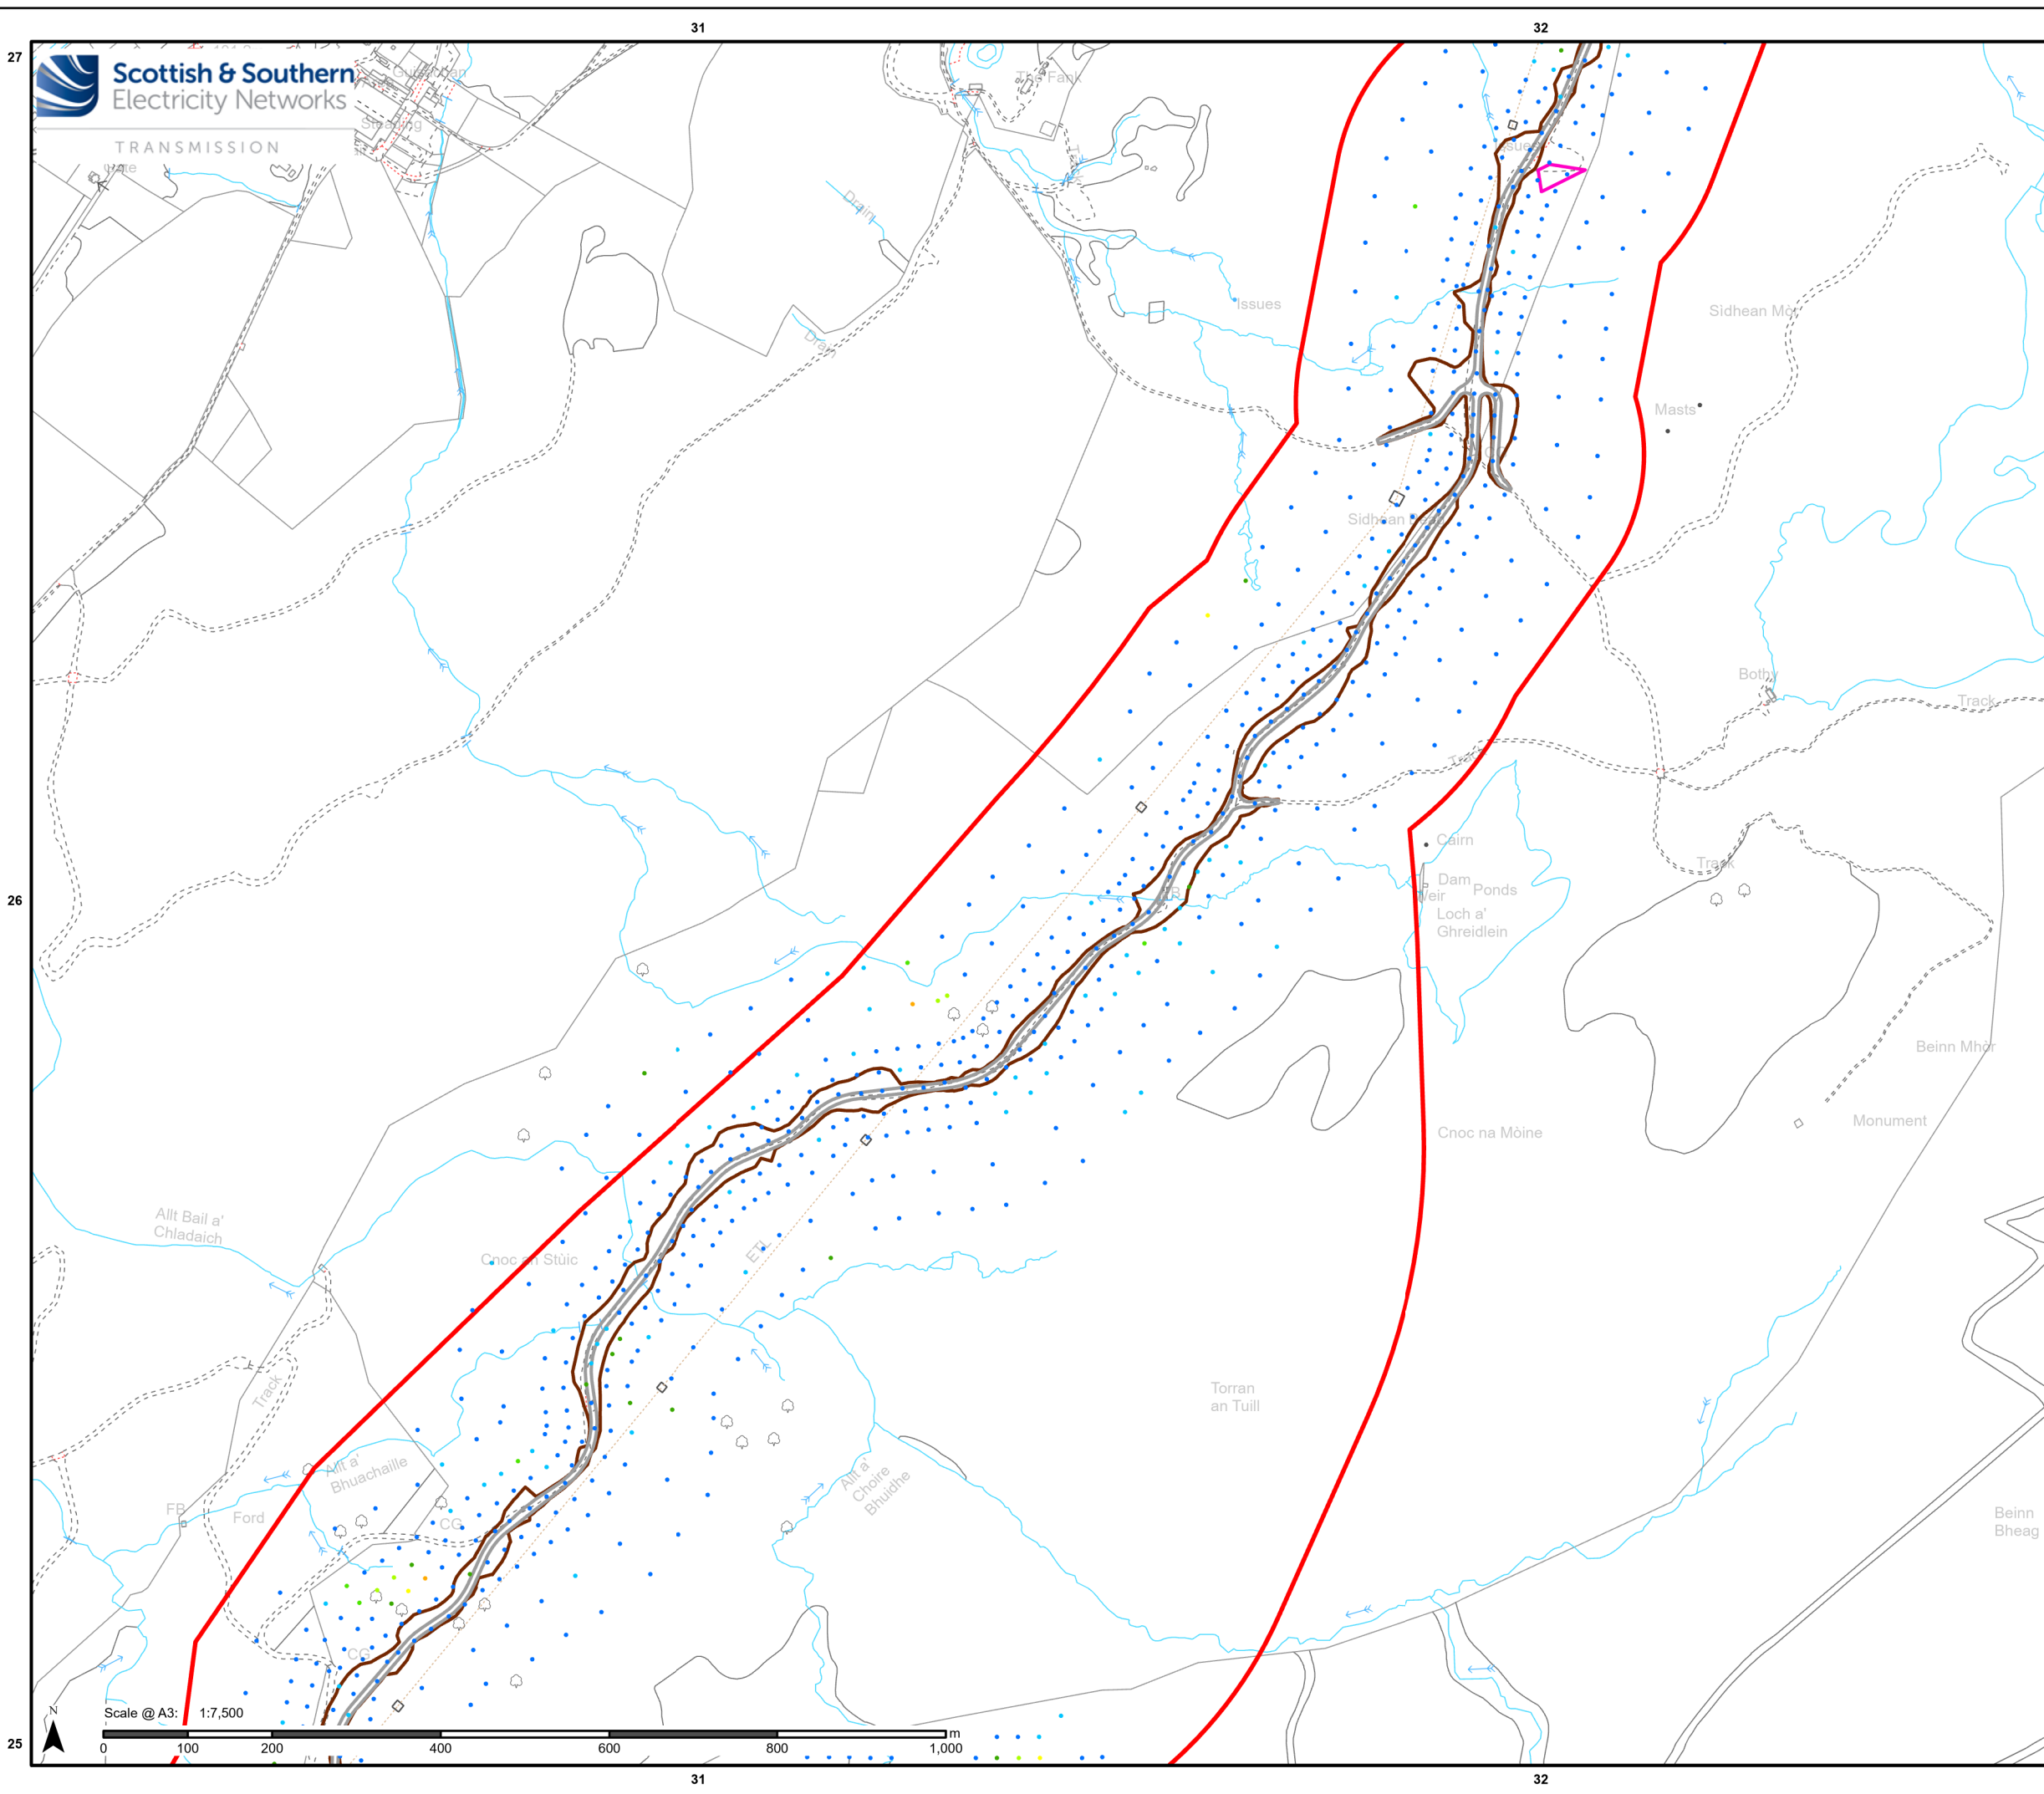

Legend

Substation

- Proposed Development Site

Permanent Layout

- Access Track
- Access Track Earthworks
- Borrow Pit

Peat Probe Depth (m)

- 0.00 - 0.50
- 0.50 - 1.00
- 1.00 - 1.50
- 1.50 - 2.00
- 2.00 - 2.50
- 2.50 - 3.00
- 3.00 - 3.50
- 3.50 - 4.00
- 4.00 - 5.00
- 5.00 +

Contains public sector information licensed under the Open Government Licence v3.0. Reproduced by permission of Ordnance Survey on behalf of HMSO. Crown copyright and database right 2025 all rights reserved. Ordnance Survey Licence number 0100022432. **SSEN Transmission take no responsibility for the release or accuracy of latest version Basemaps from Ordnance Survey**


Project No: LT000521

Project: Bingly 400kV Substation Upgrade

Title: Peat Probe Locations and Depths
Page 2 of 5

Drawn by: JBARR Date: 31/10/2025

Drawing: Figure 3b

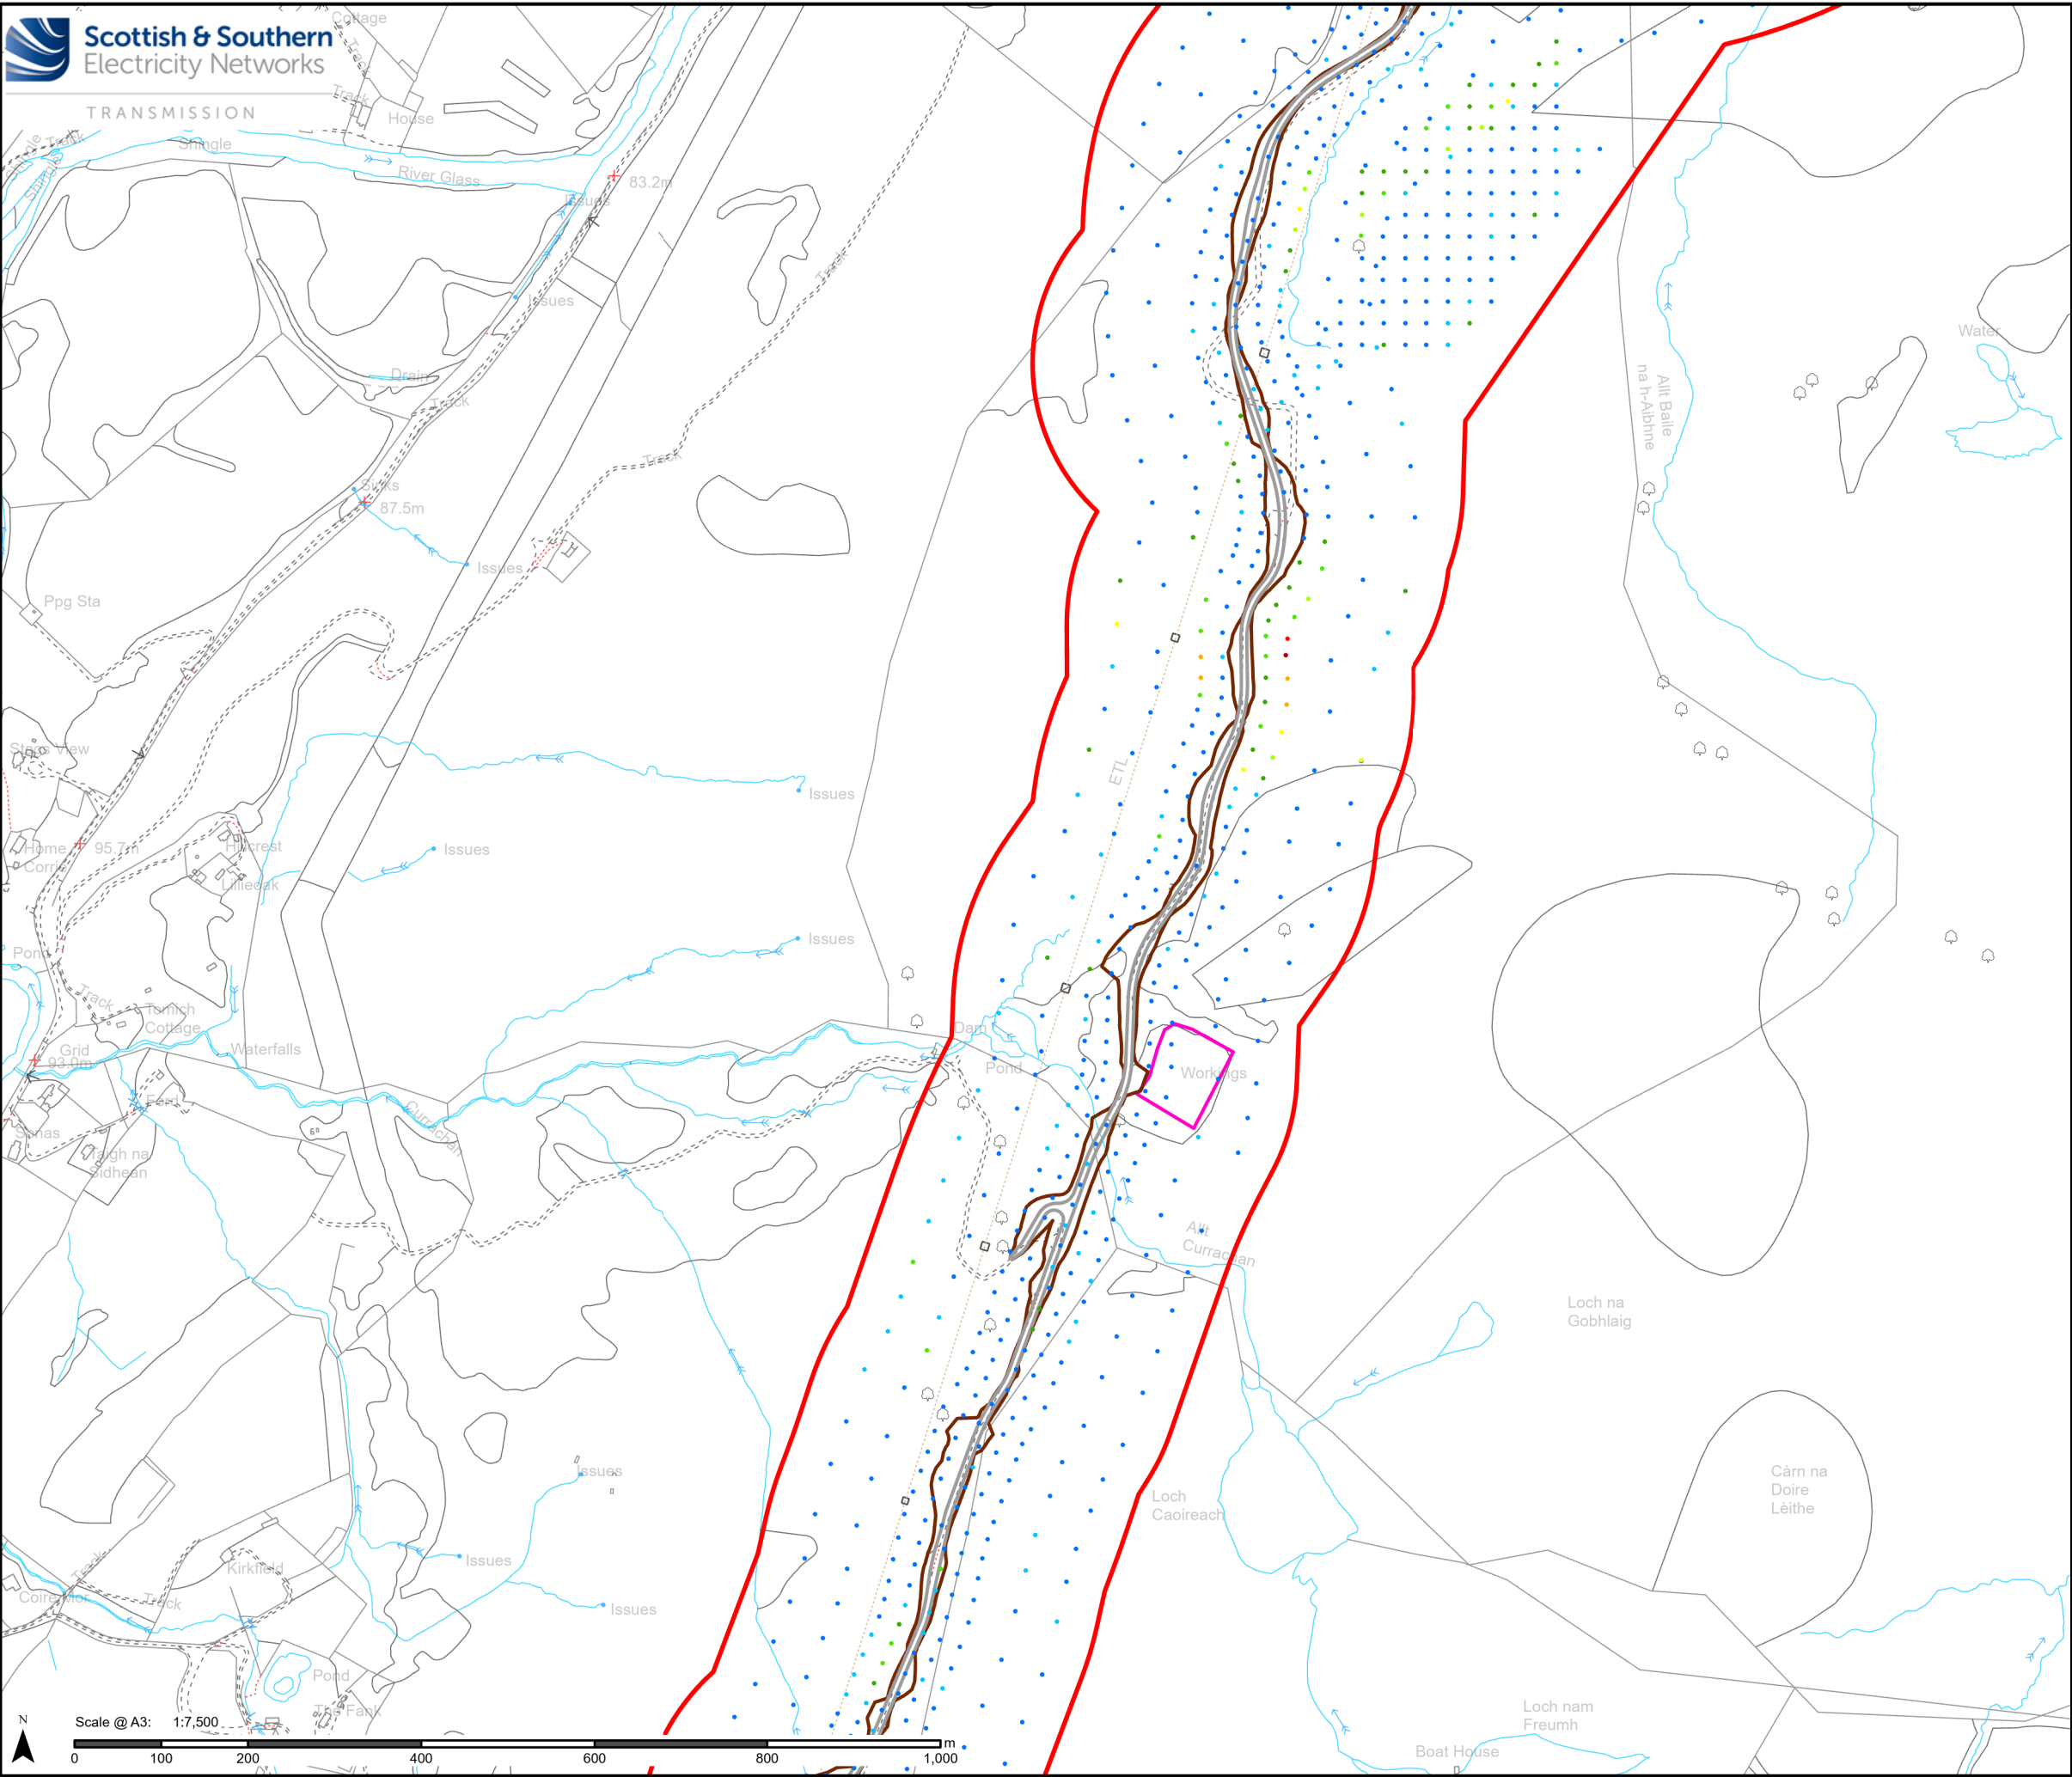

Legend

Substation

Proposed Development Site

Permanent Layout


Access Track

Access Track Earthworks

Borrow Pit

Peat Probe Depth (m)

- 0.00 - 0.50
- 0.50 - 1.00
- 1.00 - 1.50
- 1.50 - 2.00
- 2.00 - 2.50
- 2.50 - 3.00
- 3.00 - 3.50
- 3.50 - 4.00
- 4.00 - 5.00
- 5.00 +

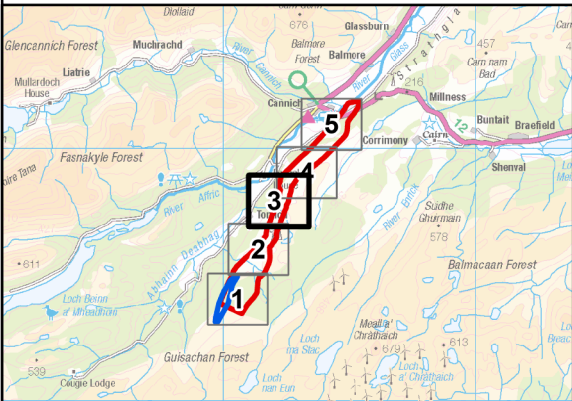


Contains public sector information licensed under the Open Government Licence v3.0. Reproduced by permission of Ordnance Survey on behalf of HMSO. Crown copyright and database right 2025 all rights reserved. Ordnance Survey Licence number 0100022432. SSSEN Transmission take no responsibility for the release or accuracy of latest version Basemaps from Ordnance Survey

Project No: LT000521
Project: Bingly 400kV Substation Upgrade

Title:
Peat Probe Locations and Depths
Page 3 of 5

Drawn by: JBARR Date: 31/10/2025

Drawing: Figure 3c

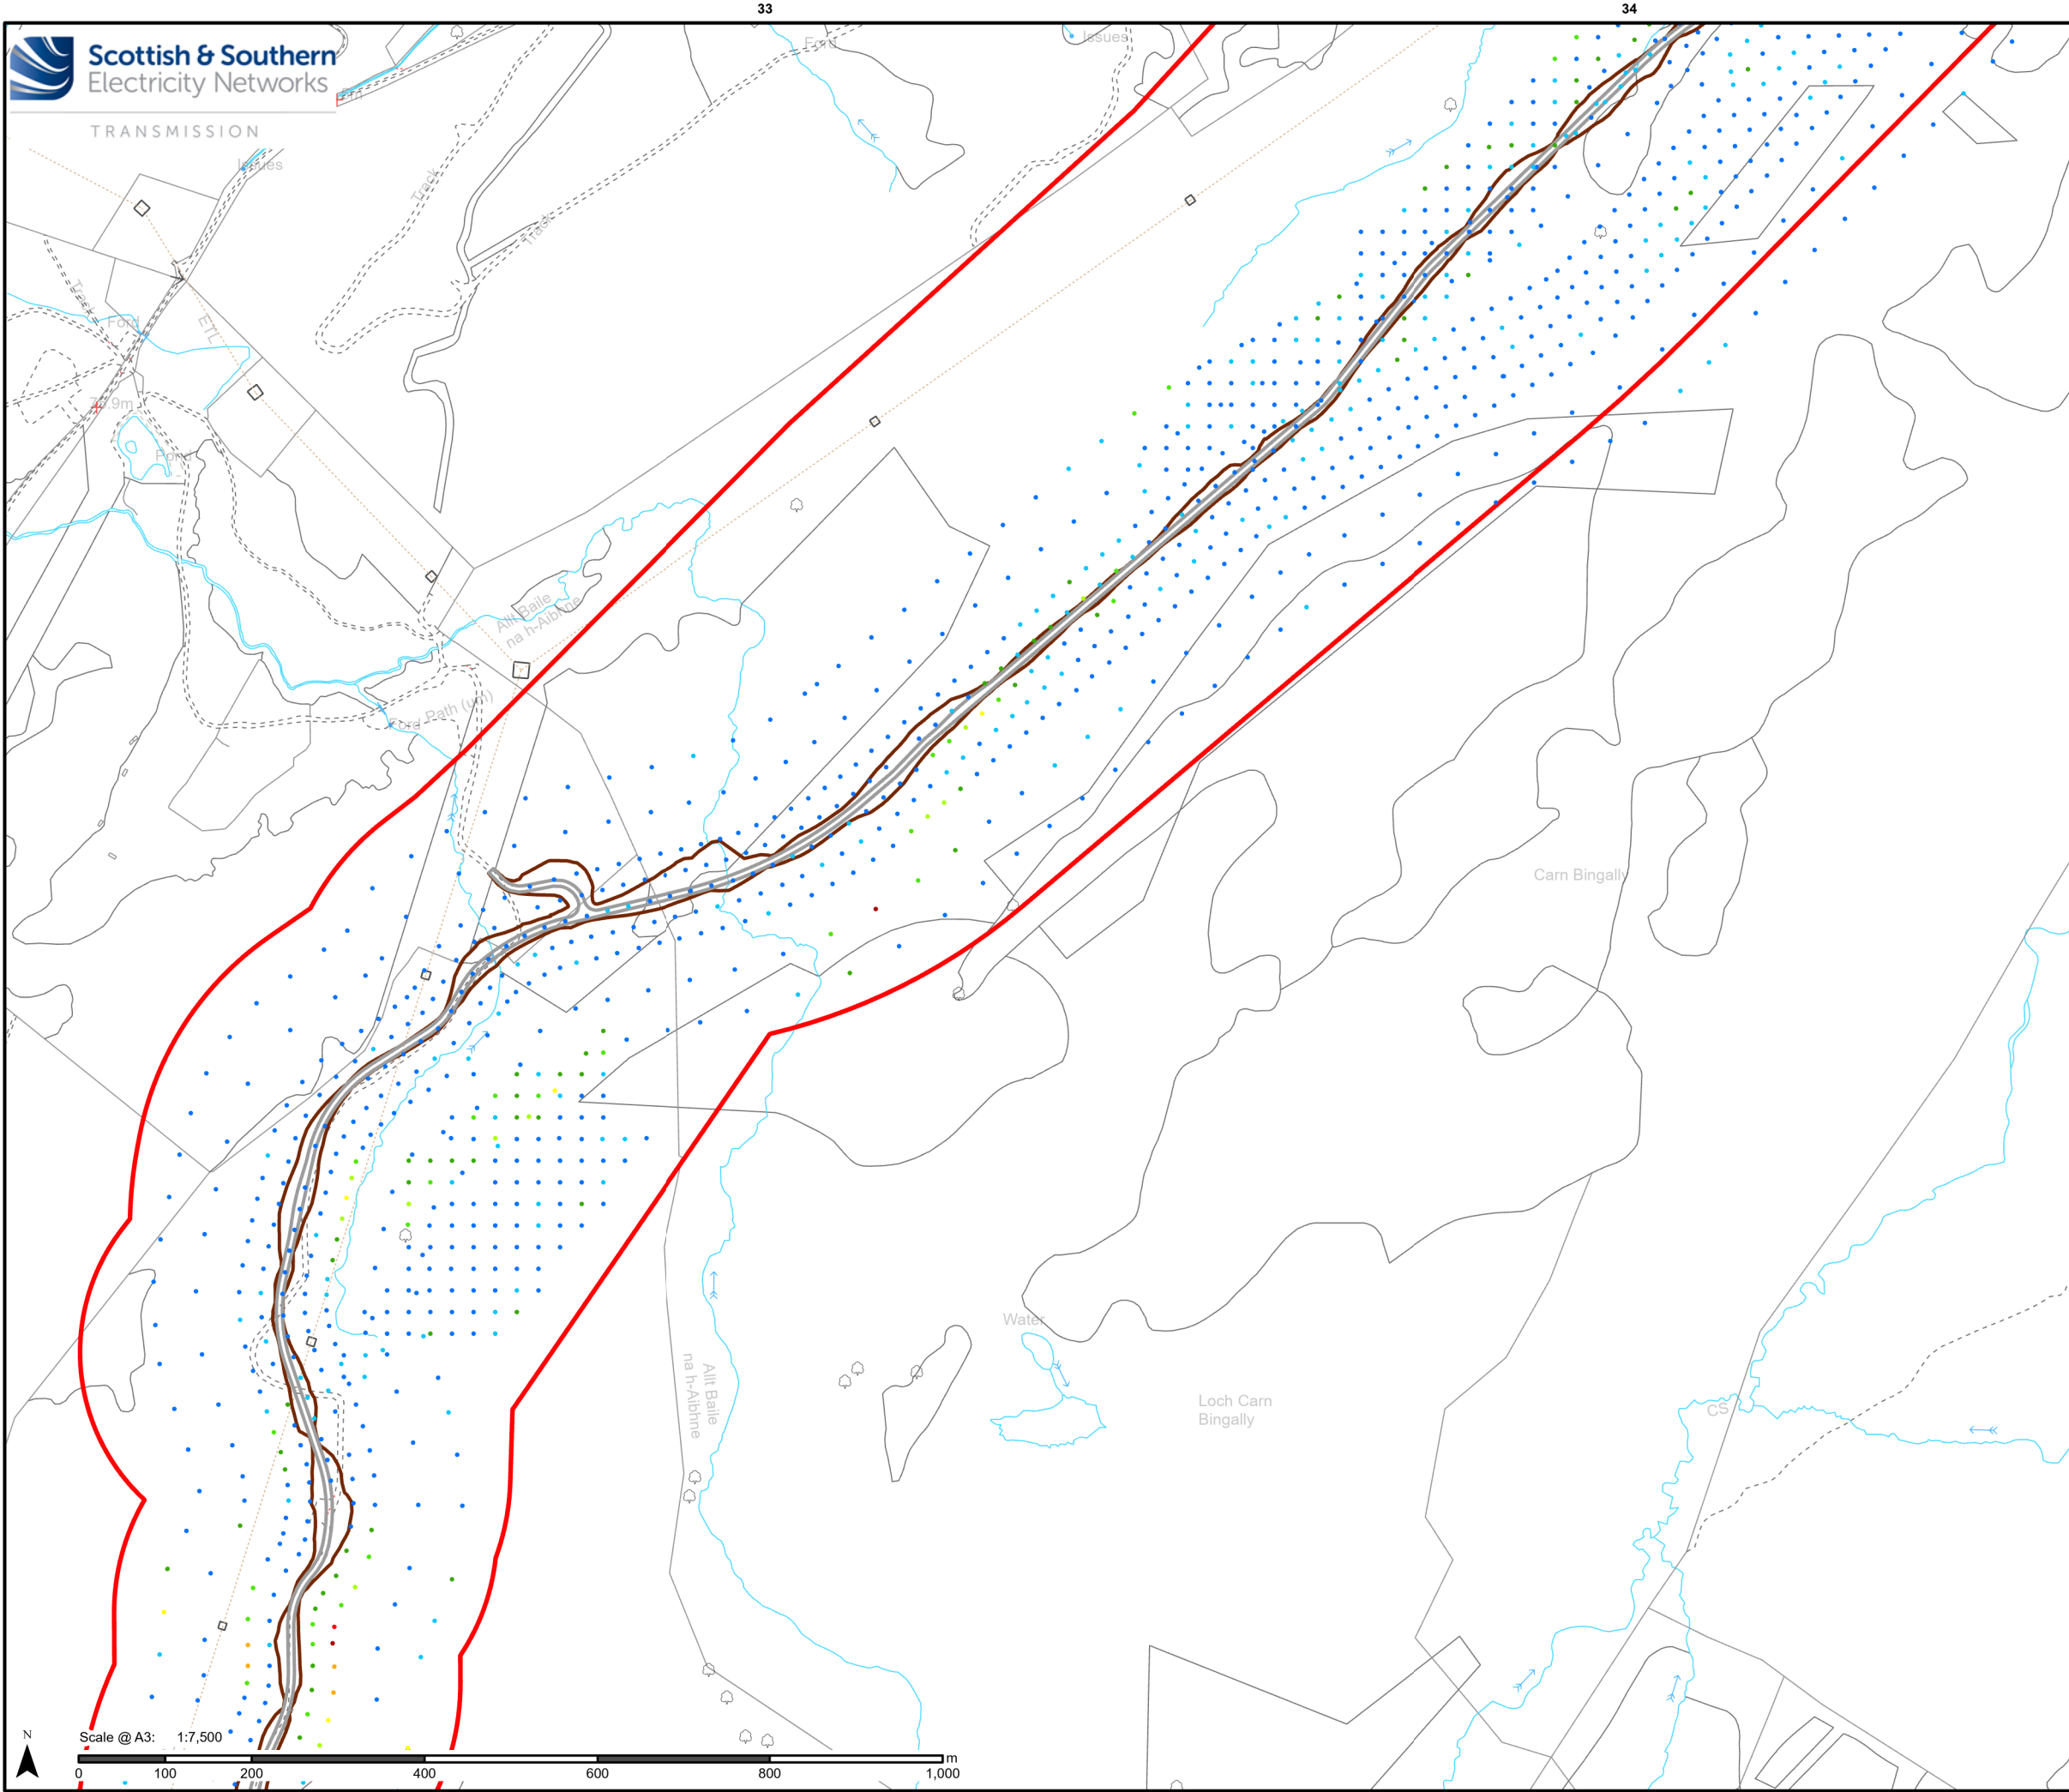

Legend

Substation

Proposed Development Site

Permanent Layout

Access Track

Access Track Earthworks

Peat Probe Depth (m)

- 0.00 - 0.50
- 0.50 - 1.00
- 1.00 - 1.50
- 1.50 - 2.00
- 2.00 - 2.50
- 2.50 - 3.00
- 3.00 - 3.50
- 3.50 - 4.00
- 4.00 - 5.00
- 5.00 +

Contains public sector information licensed under the Open Government Licence v3.0.
Reproduced by permission of Ordnance Survey on behalf of HMSO. Crown copyright and
database right 2025 all rights reserved. Ordnance Survey Licence number 0100022432.
**SSEN Transmission take no responsibility for the release or accuracy of latest
version Basemaps from Ordnance Survey**


Project No: LT000521

Project: Bingly 400kV Substation Upgrade

Title:
Peat Probe Locations and Depths
Page 4 of 5

Drawn by: JBARR Date: 31/10/2025

Drawing: Figure 3d

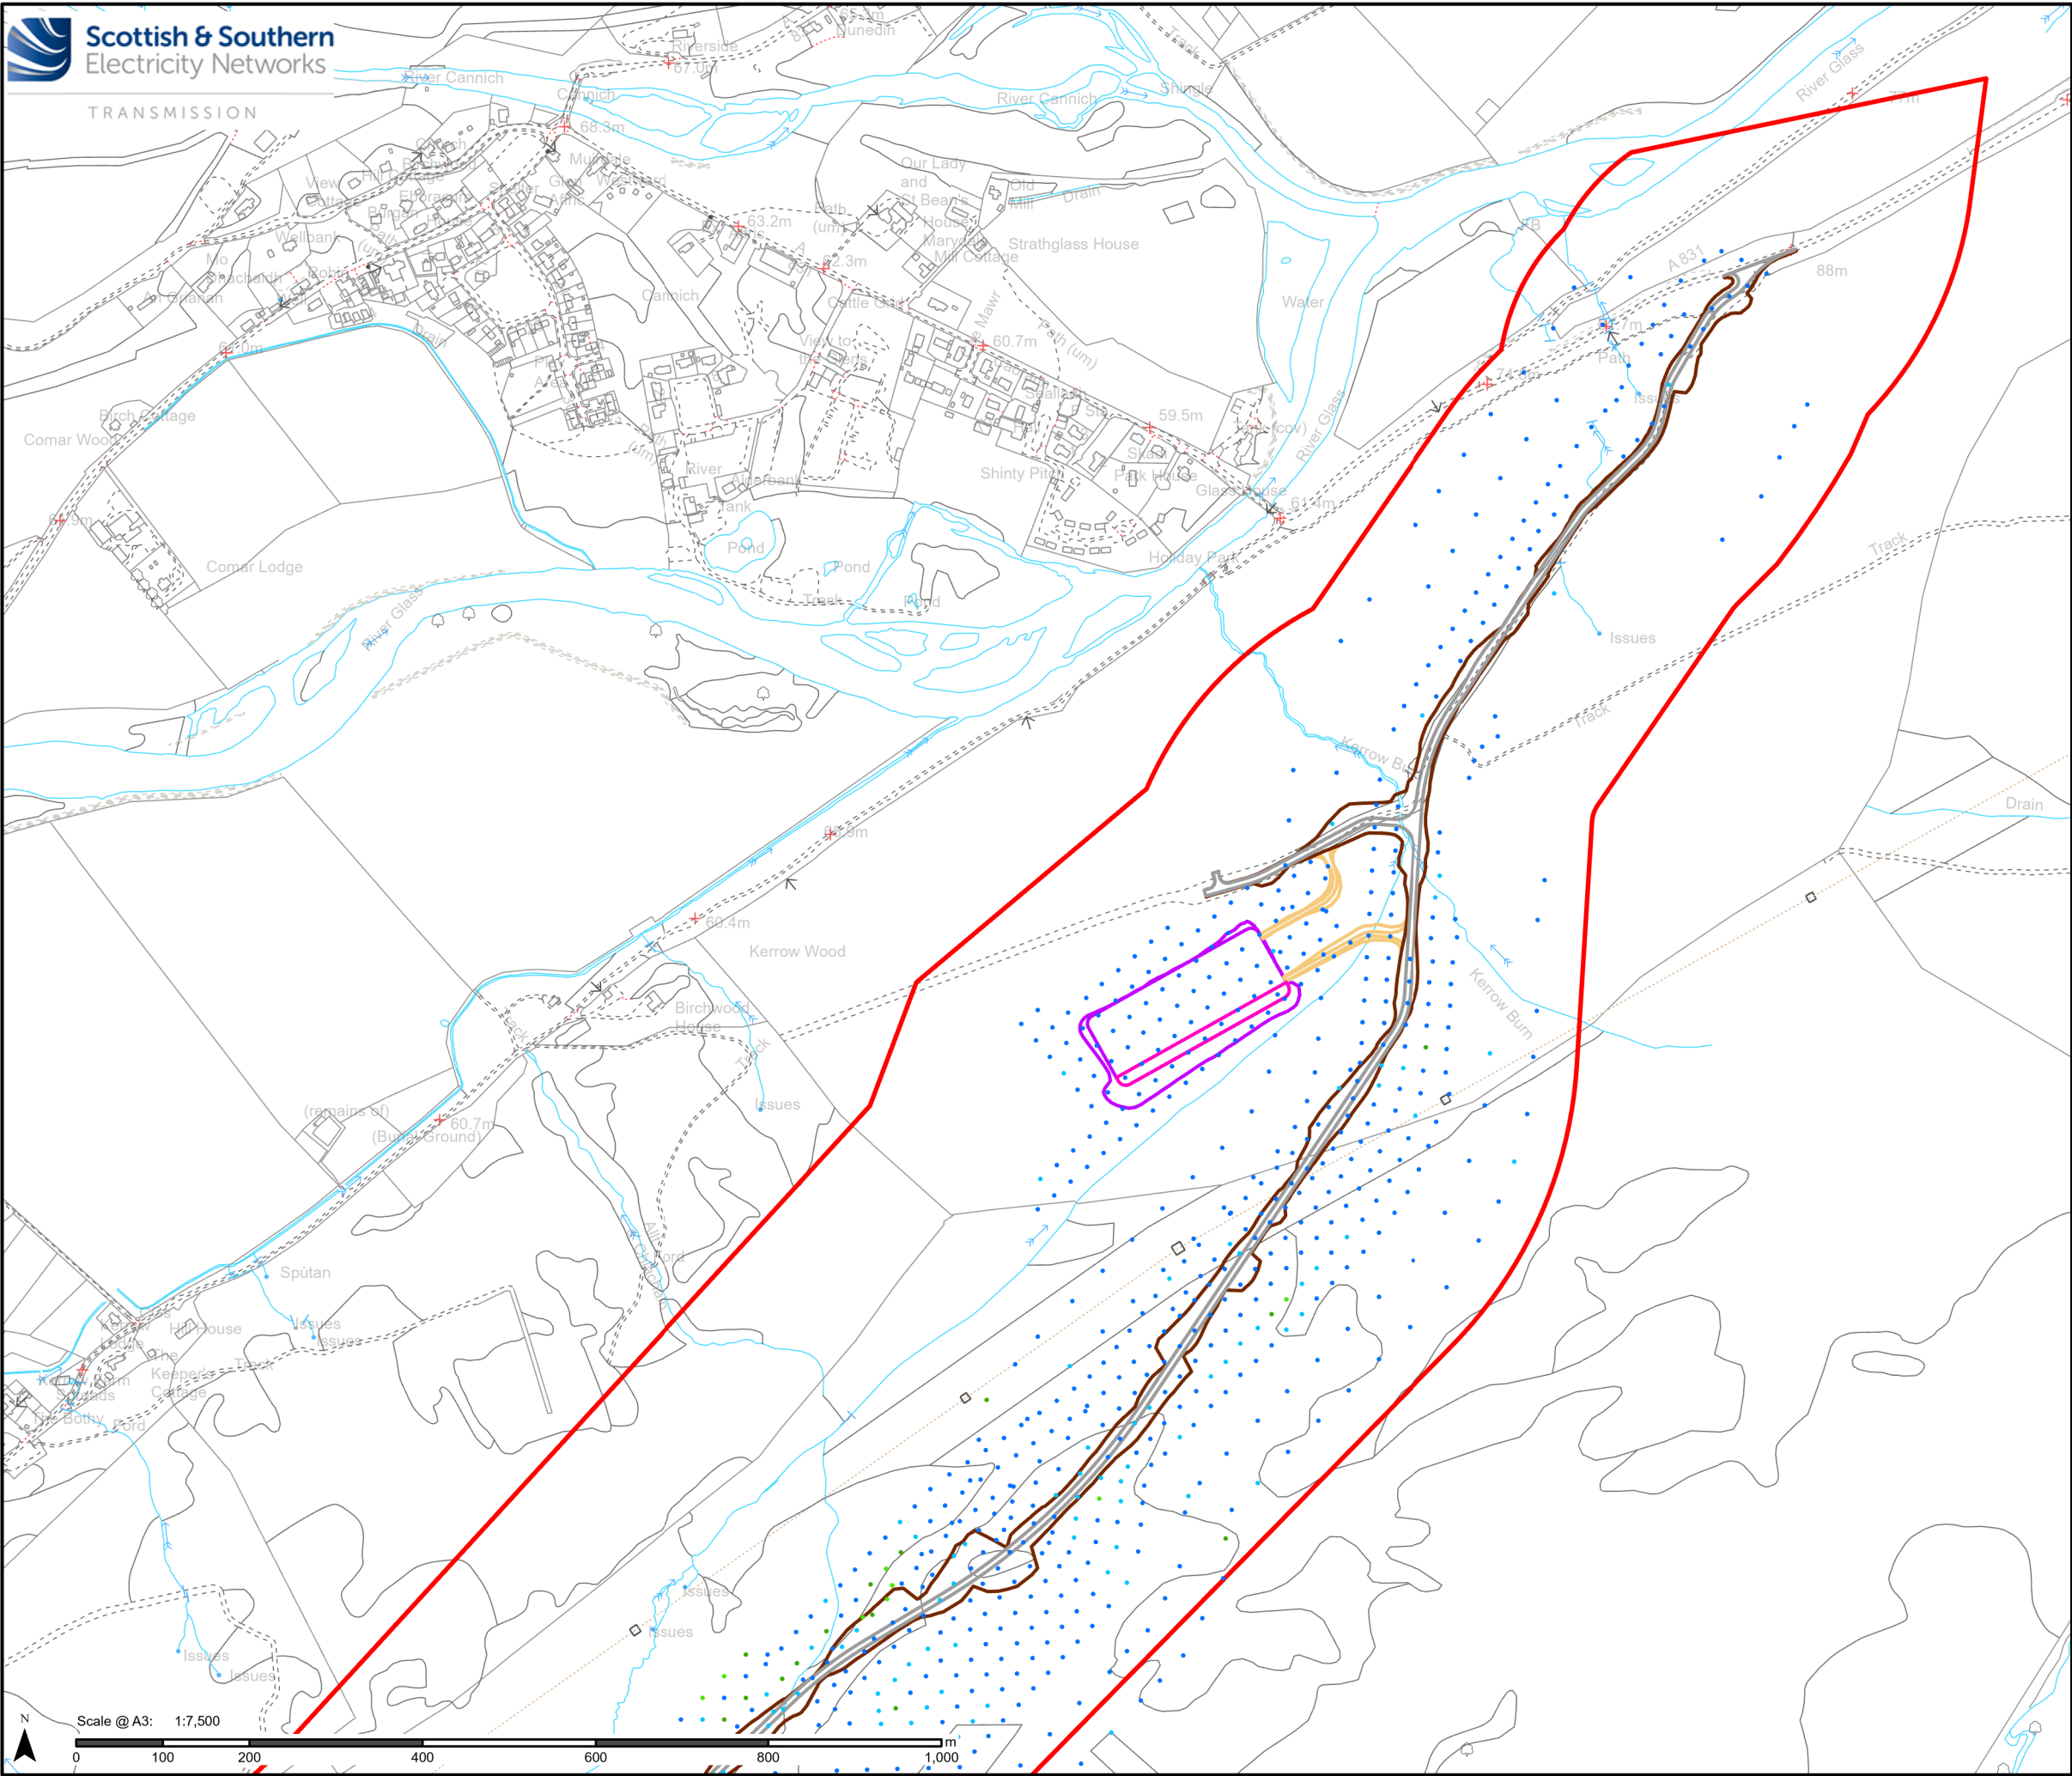

Legend

Substation

Proposed Development Site

Permanent Layout

Access Track

Access Track Earthworks

Borrow Pit


Temporary Layout

Northern Temporary Compound

Northern Temporary Compound Access Track

Peat Probe Depth (m)

- 0.00 - 0.50
- 0.50 - 1.00
- 1.00 - 1.50
- 1.50 - 2.00
- 2.00 - 2.50
- 2.50 - 3.00
- 3.00 - 3.50
- 3.50 - 4.00
- 4.00 - 5.00
- 5.00 +

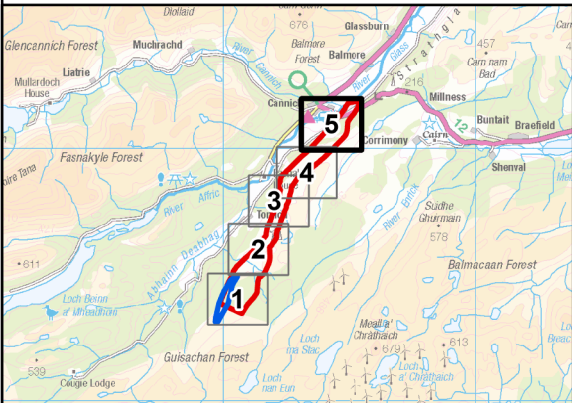

Contains public sector information licensed under the Open Government Licence v3.0.
Reproduced by permission of Ordnance Survey on behalf of HMSO. Crown copyright and
database right 2025 all rights reserved. Ordnance Survey Licence number 0100022432.
**SSEN Transmission take no responsibility for the release or accuracy of latest
version Basemaps from Ordnance Survey**

Project No: LT000521
Project: Bingly 400kV Substation Upgrade

Title:
Peat Probe Locations and Depths
Page 5 of 5

Drawn by: JBARR Date: 31/10/2025

Drawing: Figure 3e