



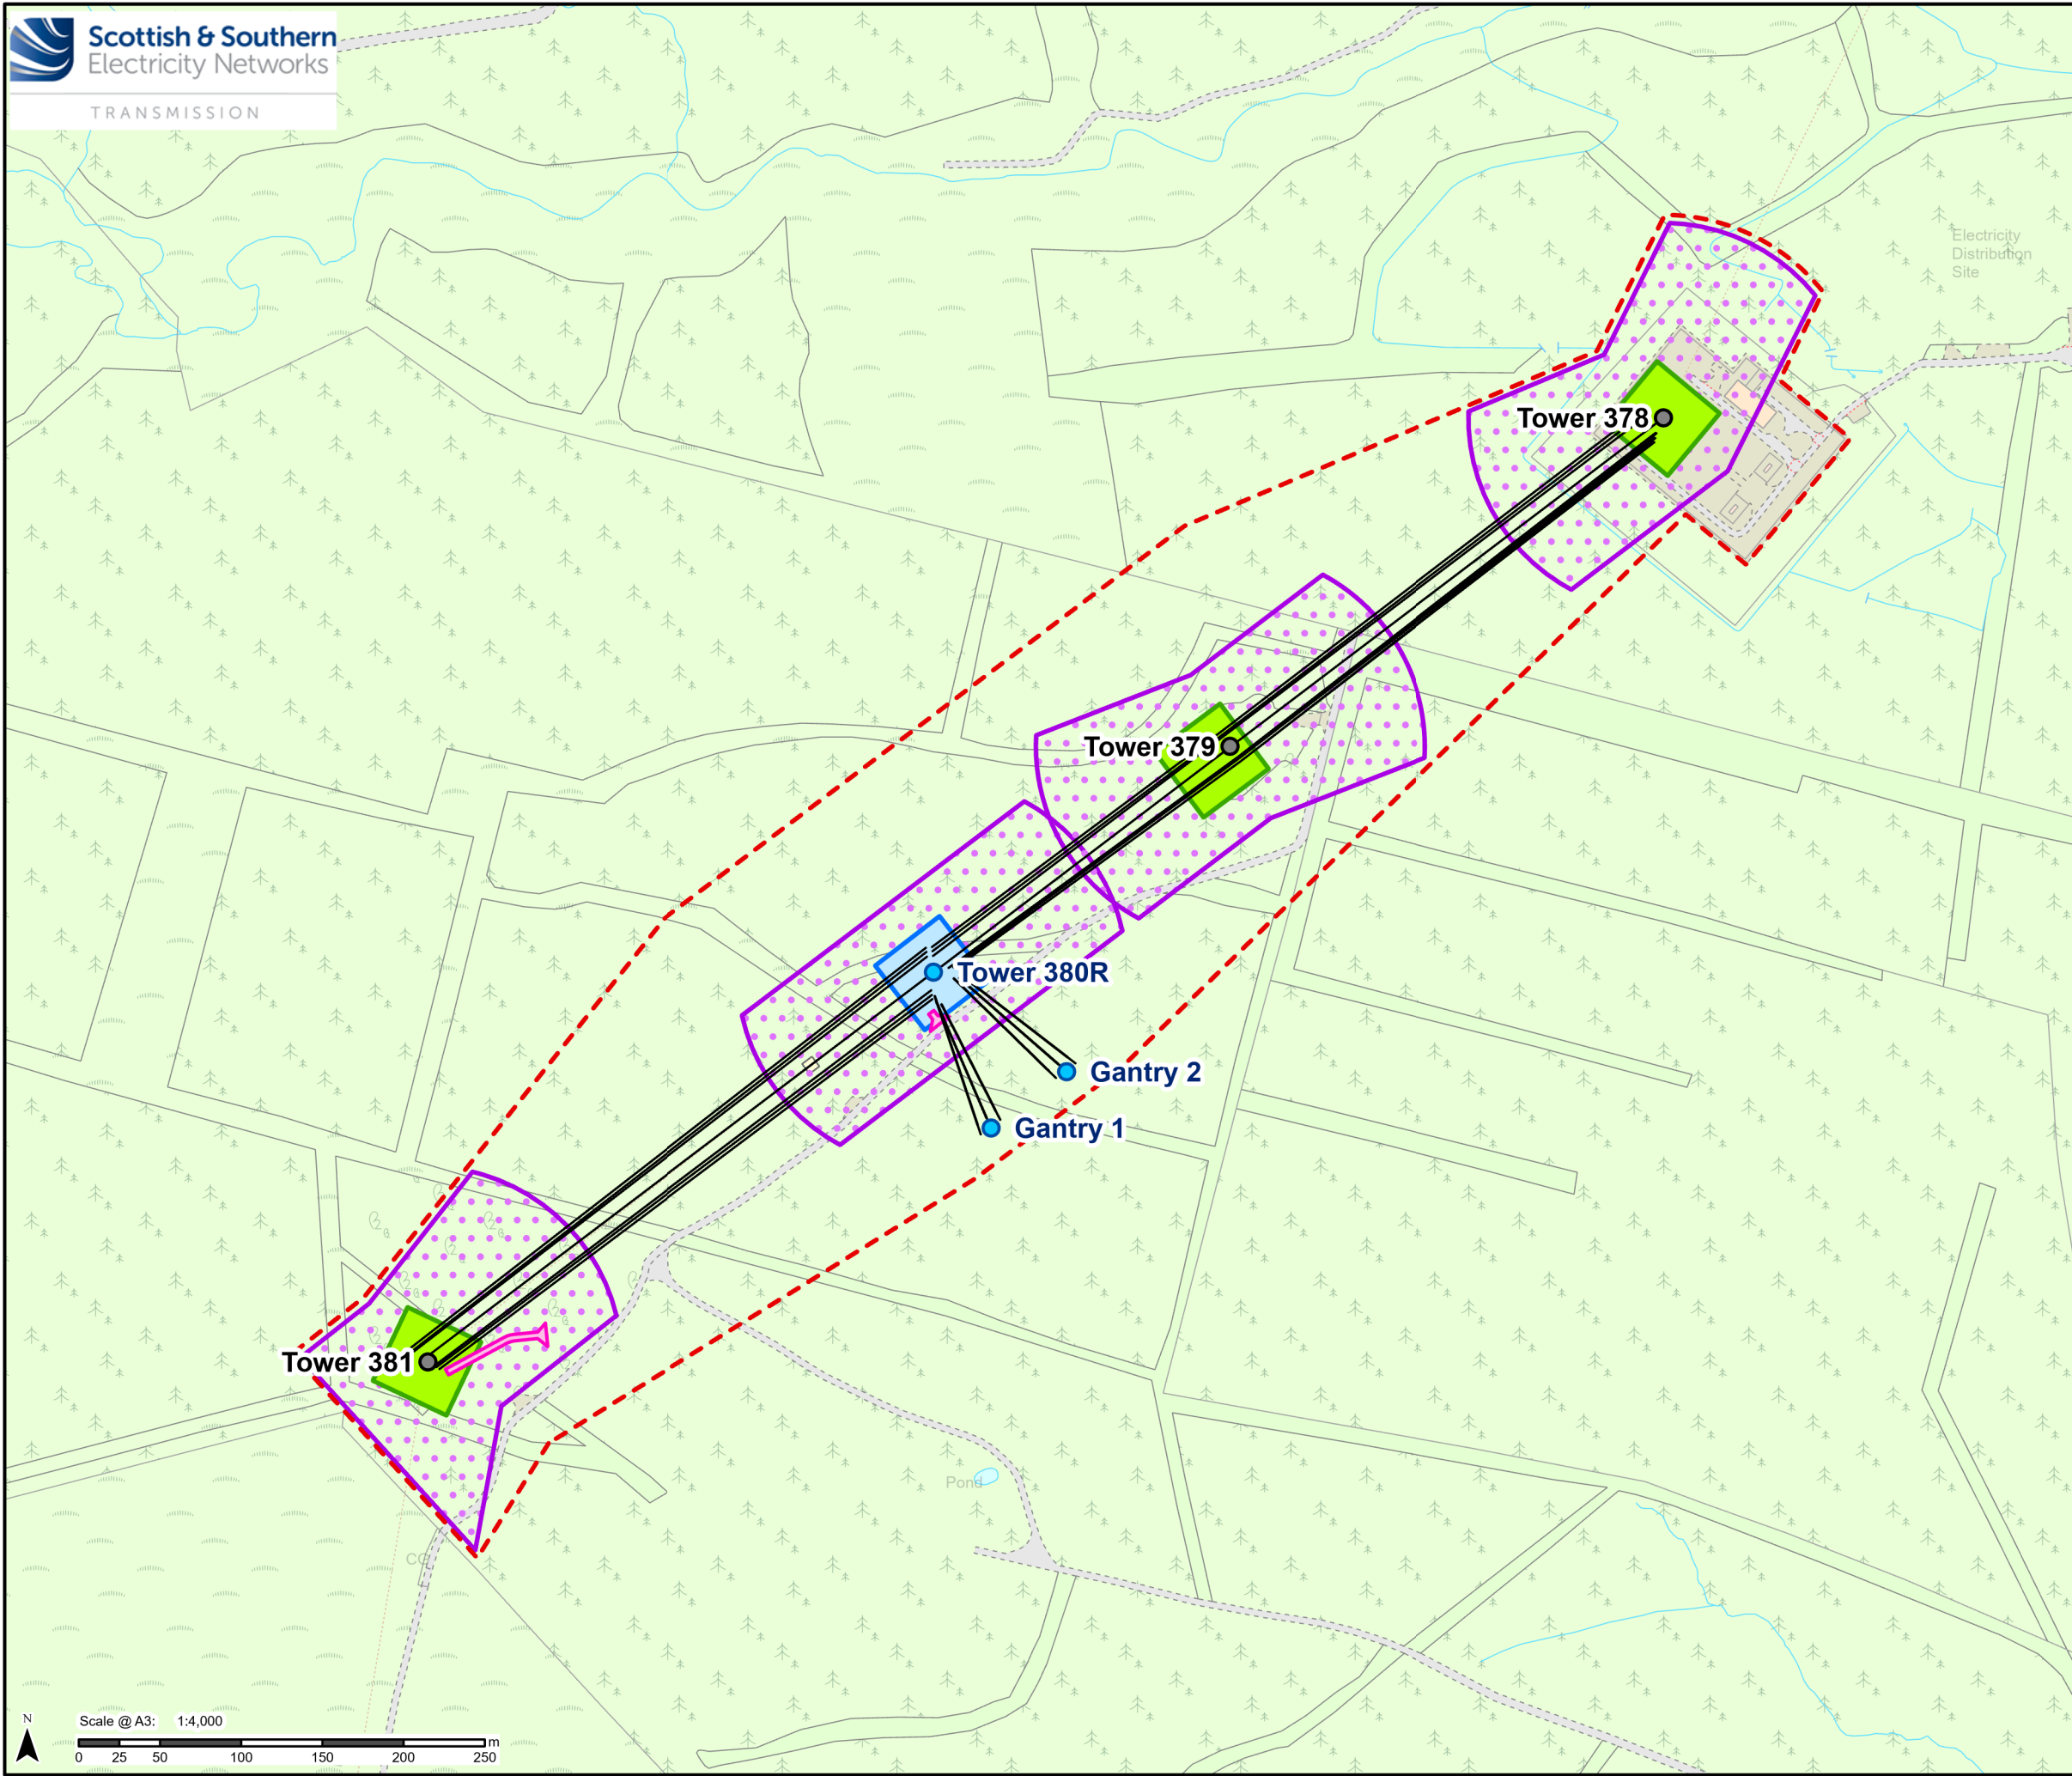

Legend

- Limit of Deviation
- Final OHL Section Spans
- Final OHL Structure
- Existing OHL Structure
- Tower 380R Foundation Construction Area
- Existing Tower Working Area
- Equipotential Zone (EPZ)
- Permanent Stone Access

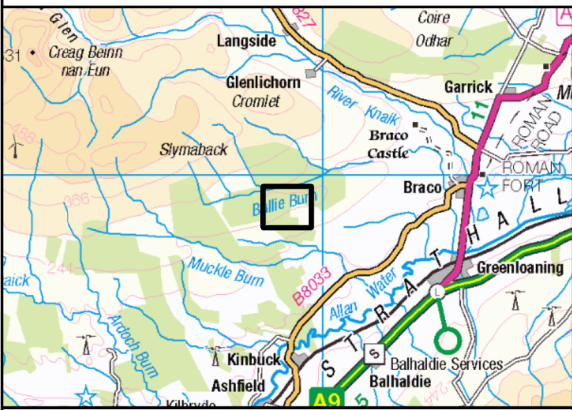

Contains public sector information licensed under the Open Government Licence v3.0. Reproduced by permission of Ordnance Survey on behalf of HMSO. Crown copyright and database right 2024 all rights reserved. Ordnance Survey Licence number 0100022432. **SSEN Transmission take no responsibility for the release or accuracy of latest version Basemaps from Ordnance Survey**

Project No: LT000520
Project: Cambushinnie 400kV Overhead Line Tie-in

Title:
Site Location Plan
Final OHL Arrangement

Drawn by: JBARR Date: 25/10/2024

Drawing: Figure 2-3