


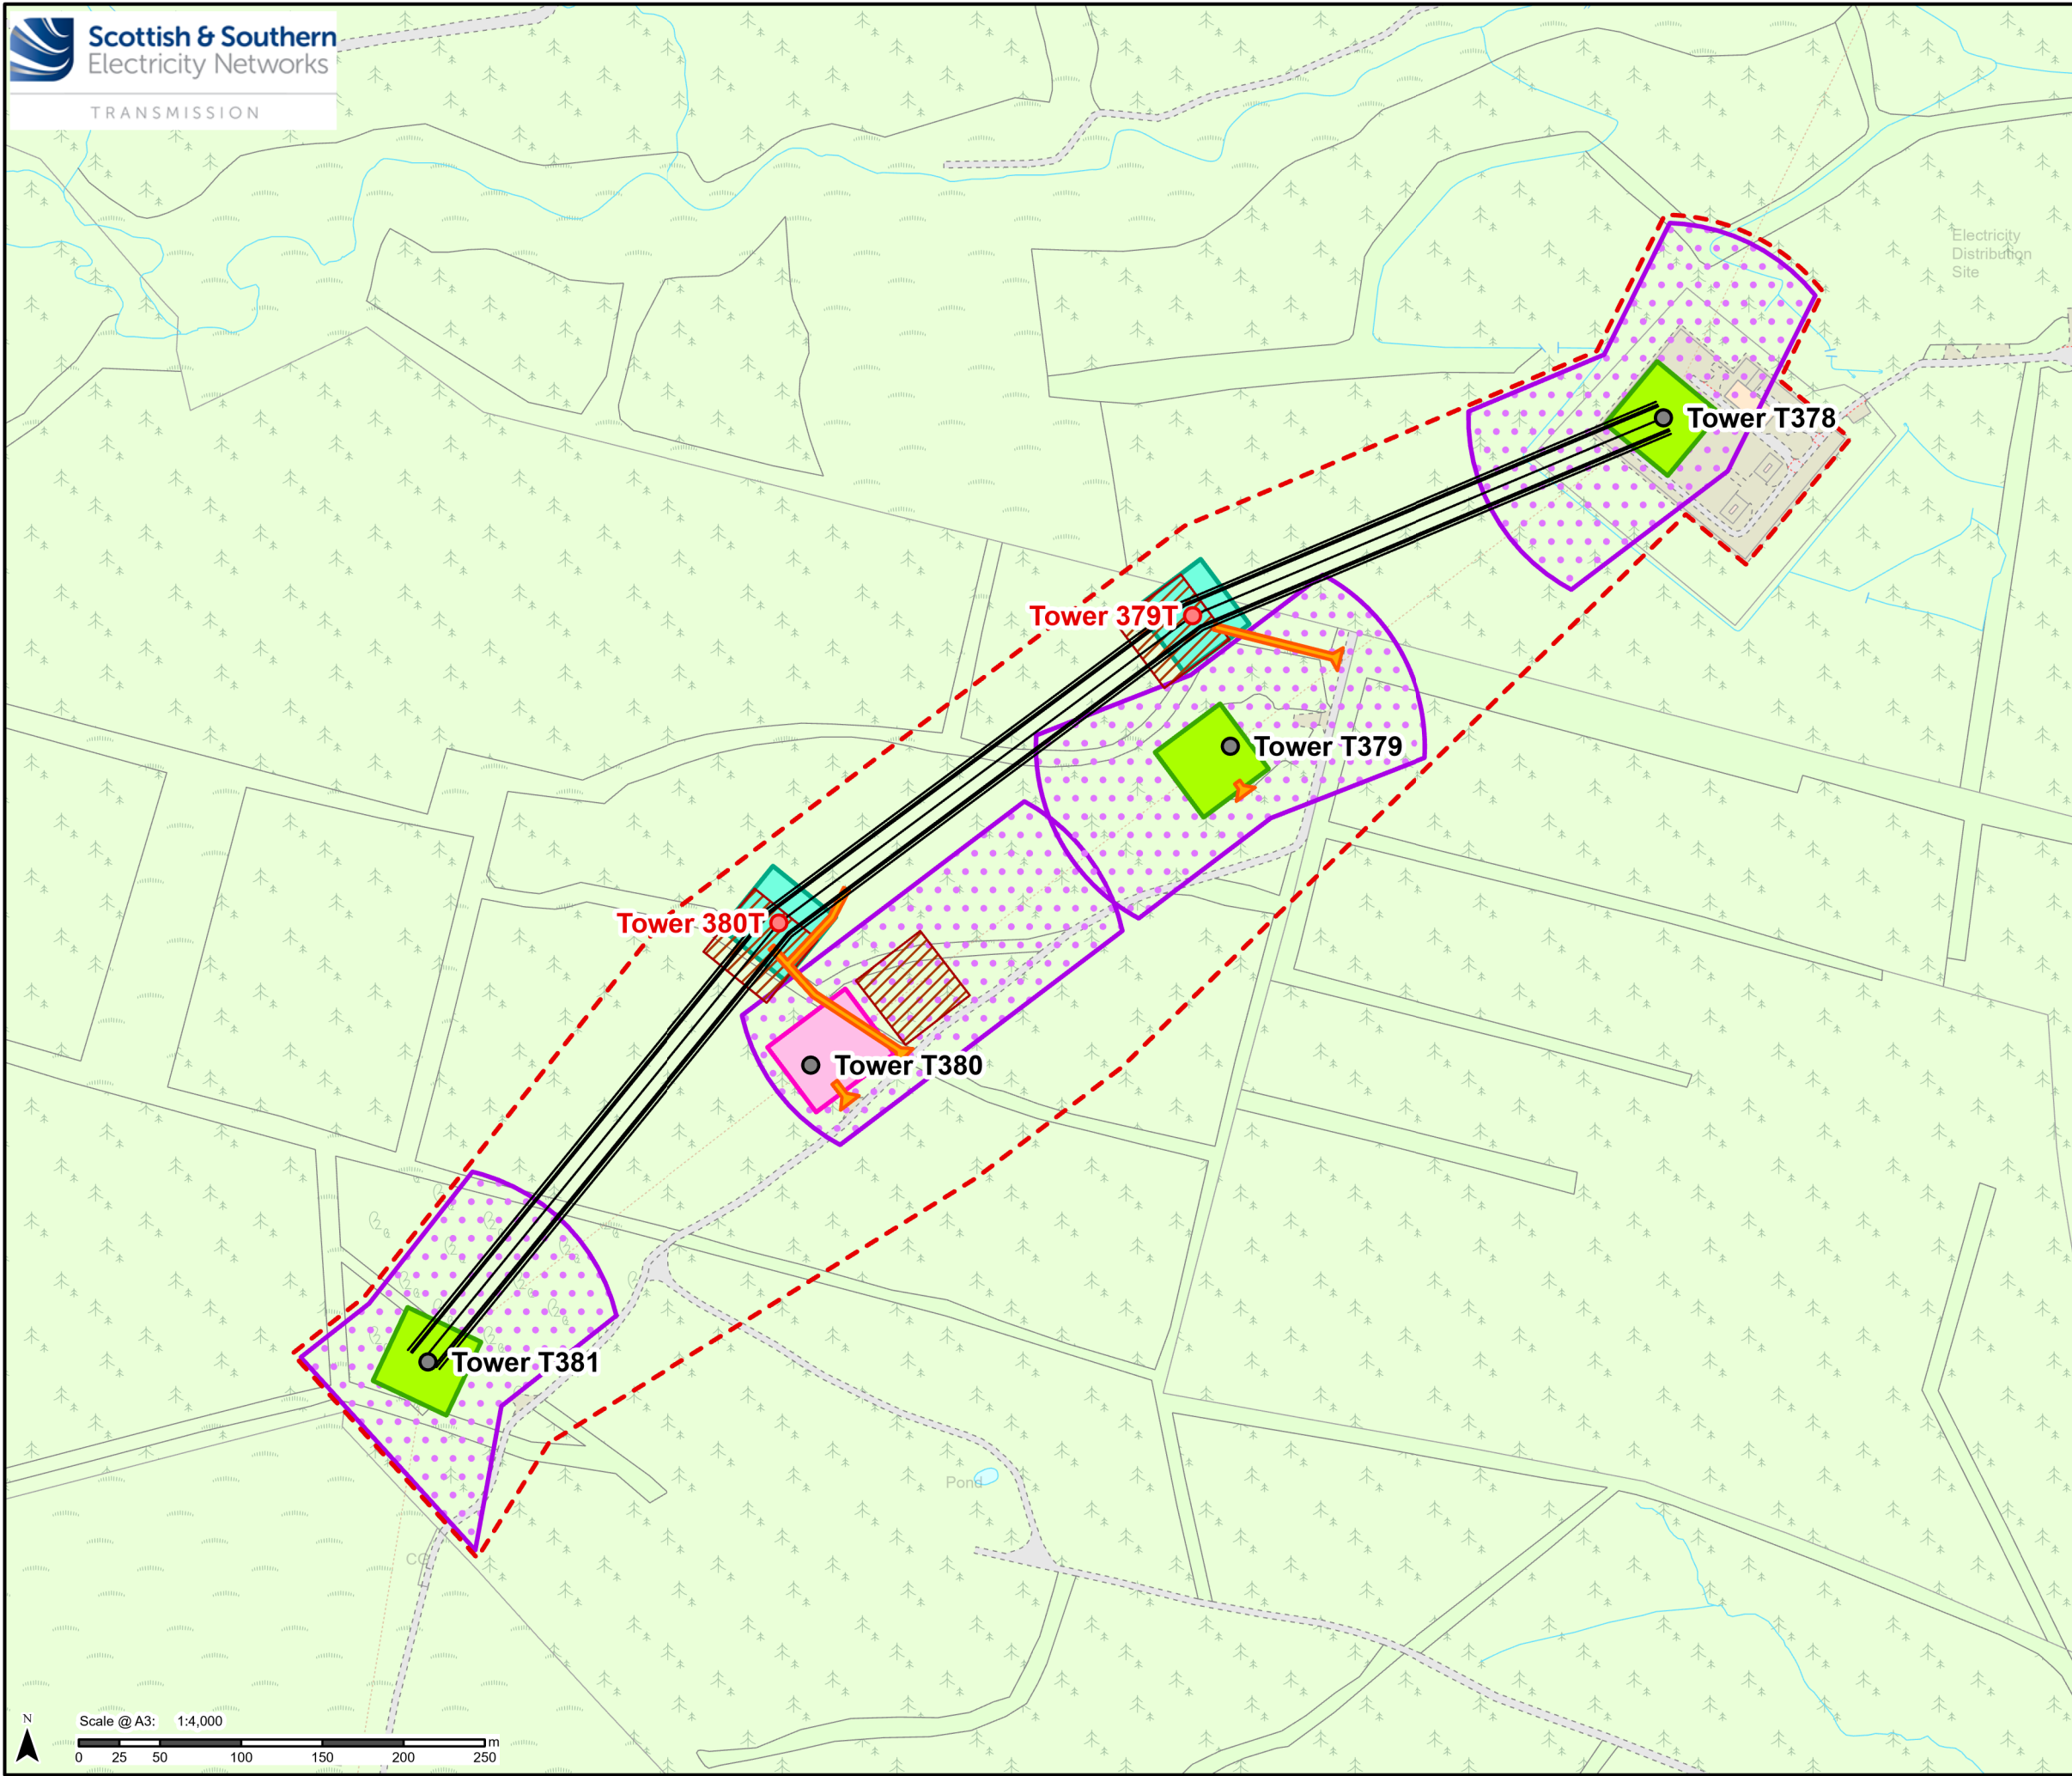

Legend

- Limit of Deviation
- Temporary OHL Section Spans
- Temporary OHL Structures
- Existing OHL Structures
- Temporary Tower Foundation Construction Area
- Existing Tower Working Area
- Tower Removal Working Area
- Tower Assembly Crane Laydown Area
- Equipotential Zone (EPZ)
- Temporary Access Route

Contains public sector information licensed under the Open Government Licence v3.0. Reproduced by permission of Ordnance Survey on behalf of HMSO. Crown copyright and database right 2024 all rights reserved. Ordnance Survey Licence number 0100022432. **SSEN Transmission take no responsibility for the release or accuracy of latest version Basemaps from Ordnance Survey**

Project No: LT000520

Project: Cambushinnie 400kV Overhead Line Tie-in

Title:
Site Location Plan
Temporary OHL Arrangement

Drawn by: JBARR Date: 25/10/2024

Drawing: Figure 2-2