





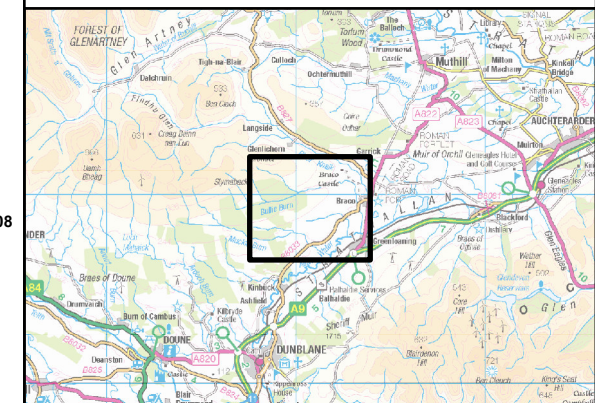
Scottish & Southern  
Electricity Networks

TRANSMISSION

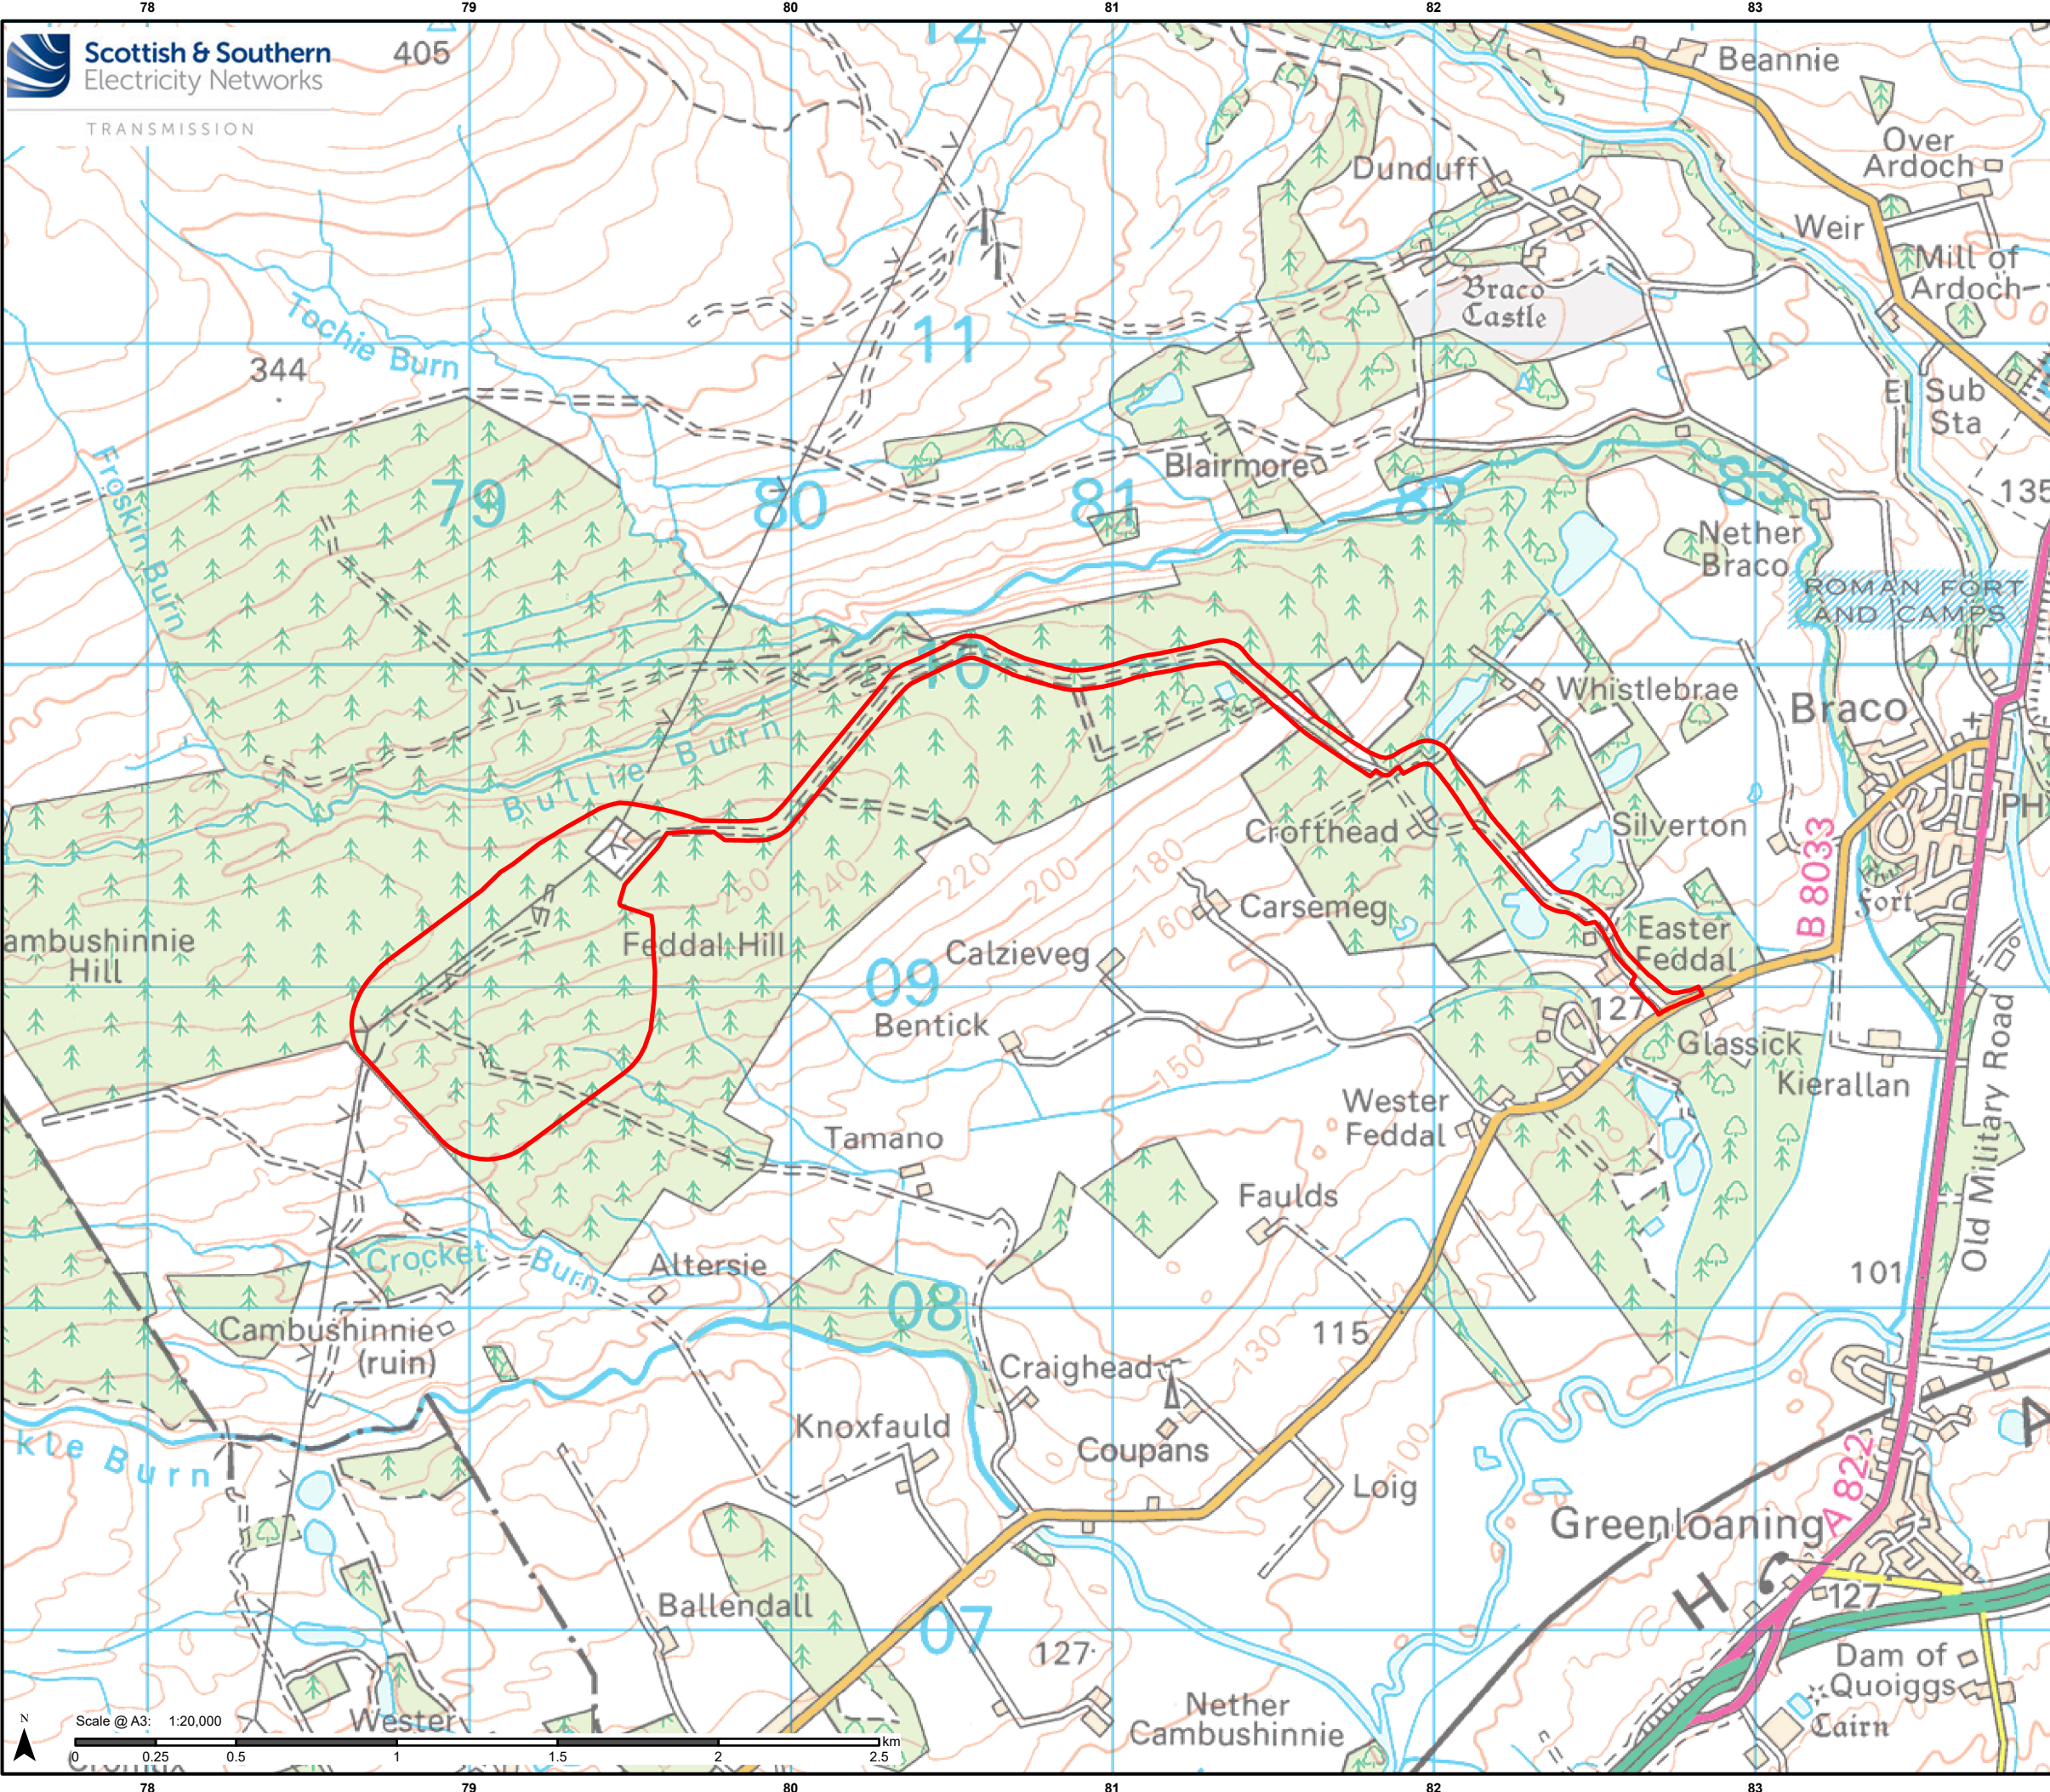

## Legend

 Proposed Development Site



Contains public sector information licensed under the Open Government Licence v3.0.  
Reproduced by permission of Ordnance Survey on behalf of HMSO. Crown copyright and  
database right 2025 all rights reserved. Ordnance Survey Licence number 0100022432.  
SSEN Transmission take no responsibility for the release or accuracy of latest  
version Basemaps from Ordnance Survey

Project No: LT000520

Project: Cambushinnie 400kV Substation

Title:  
Site Location Plan

Drawn by: JBARR

Date: 02/04/2025

Drawing: Figure 2-2