



Legend


- Proposed Development Site
- Existing Access Track Upgrades – B8033 and Braco West Substation*
- Existing Road
- Proposed Track Widening Extents
- Access Track New Ditch Extents
- Access Track Temporary Working Area

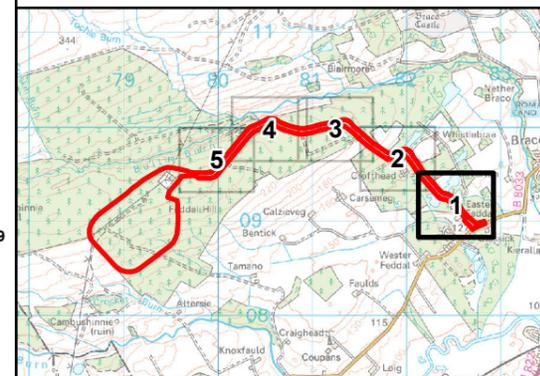

Contains public sector information licensed under the Open Government Licence v3.0. Reproduced by permission of Ordnance Survey on behalf of HMSO. Crown copyright and database right 2025 all rights reserved. Ordnance Survey Licence number 0100022432. **SSEN Transmission take no responsibility for the release or accuracy of latest version Basemaps from Ordnance Survey**

Project No: LT000520	
Project: Cambushinnie 400kV Substation	
Title: Existing Access Track Upgrades – B8033 and Braco West Substation Page 1 of 5	
Drawn by: JBARR	Date: 02/04/2025
Drawing: Figure 2-3c	

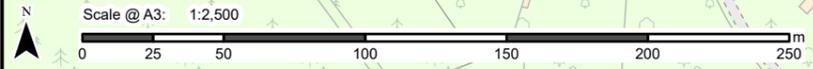


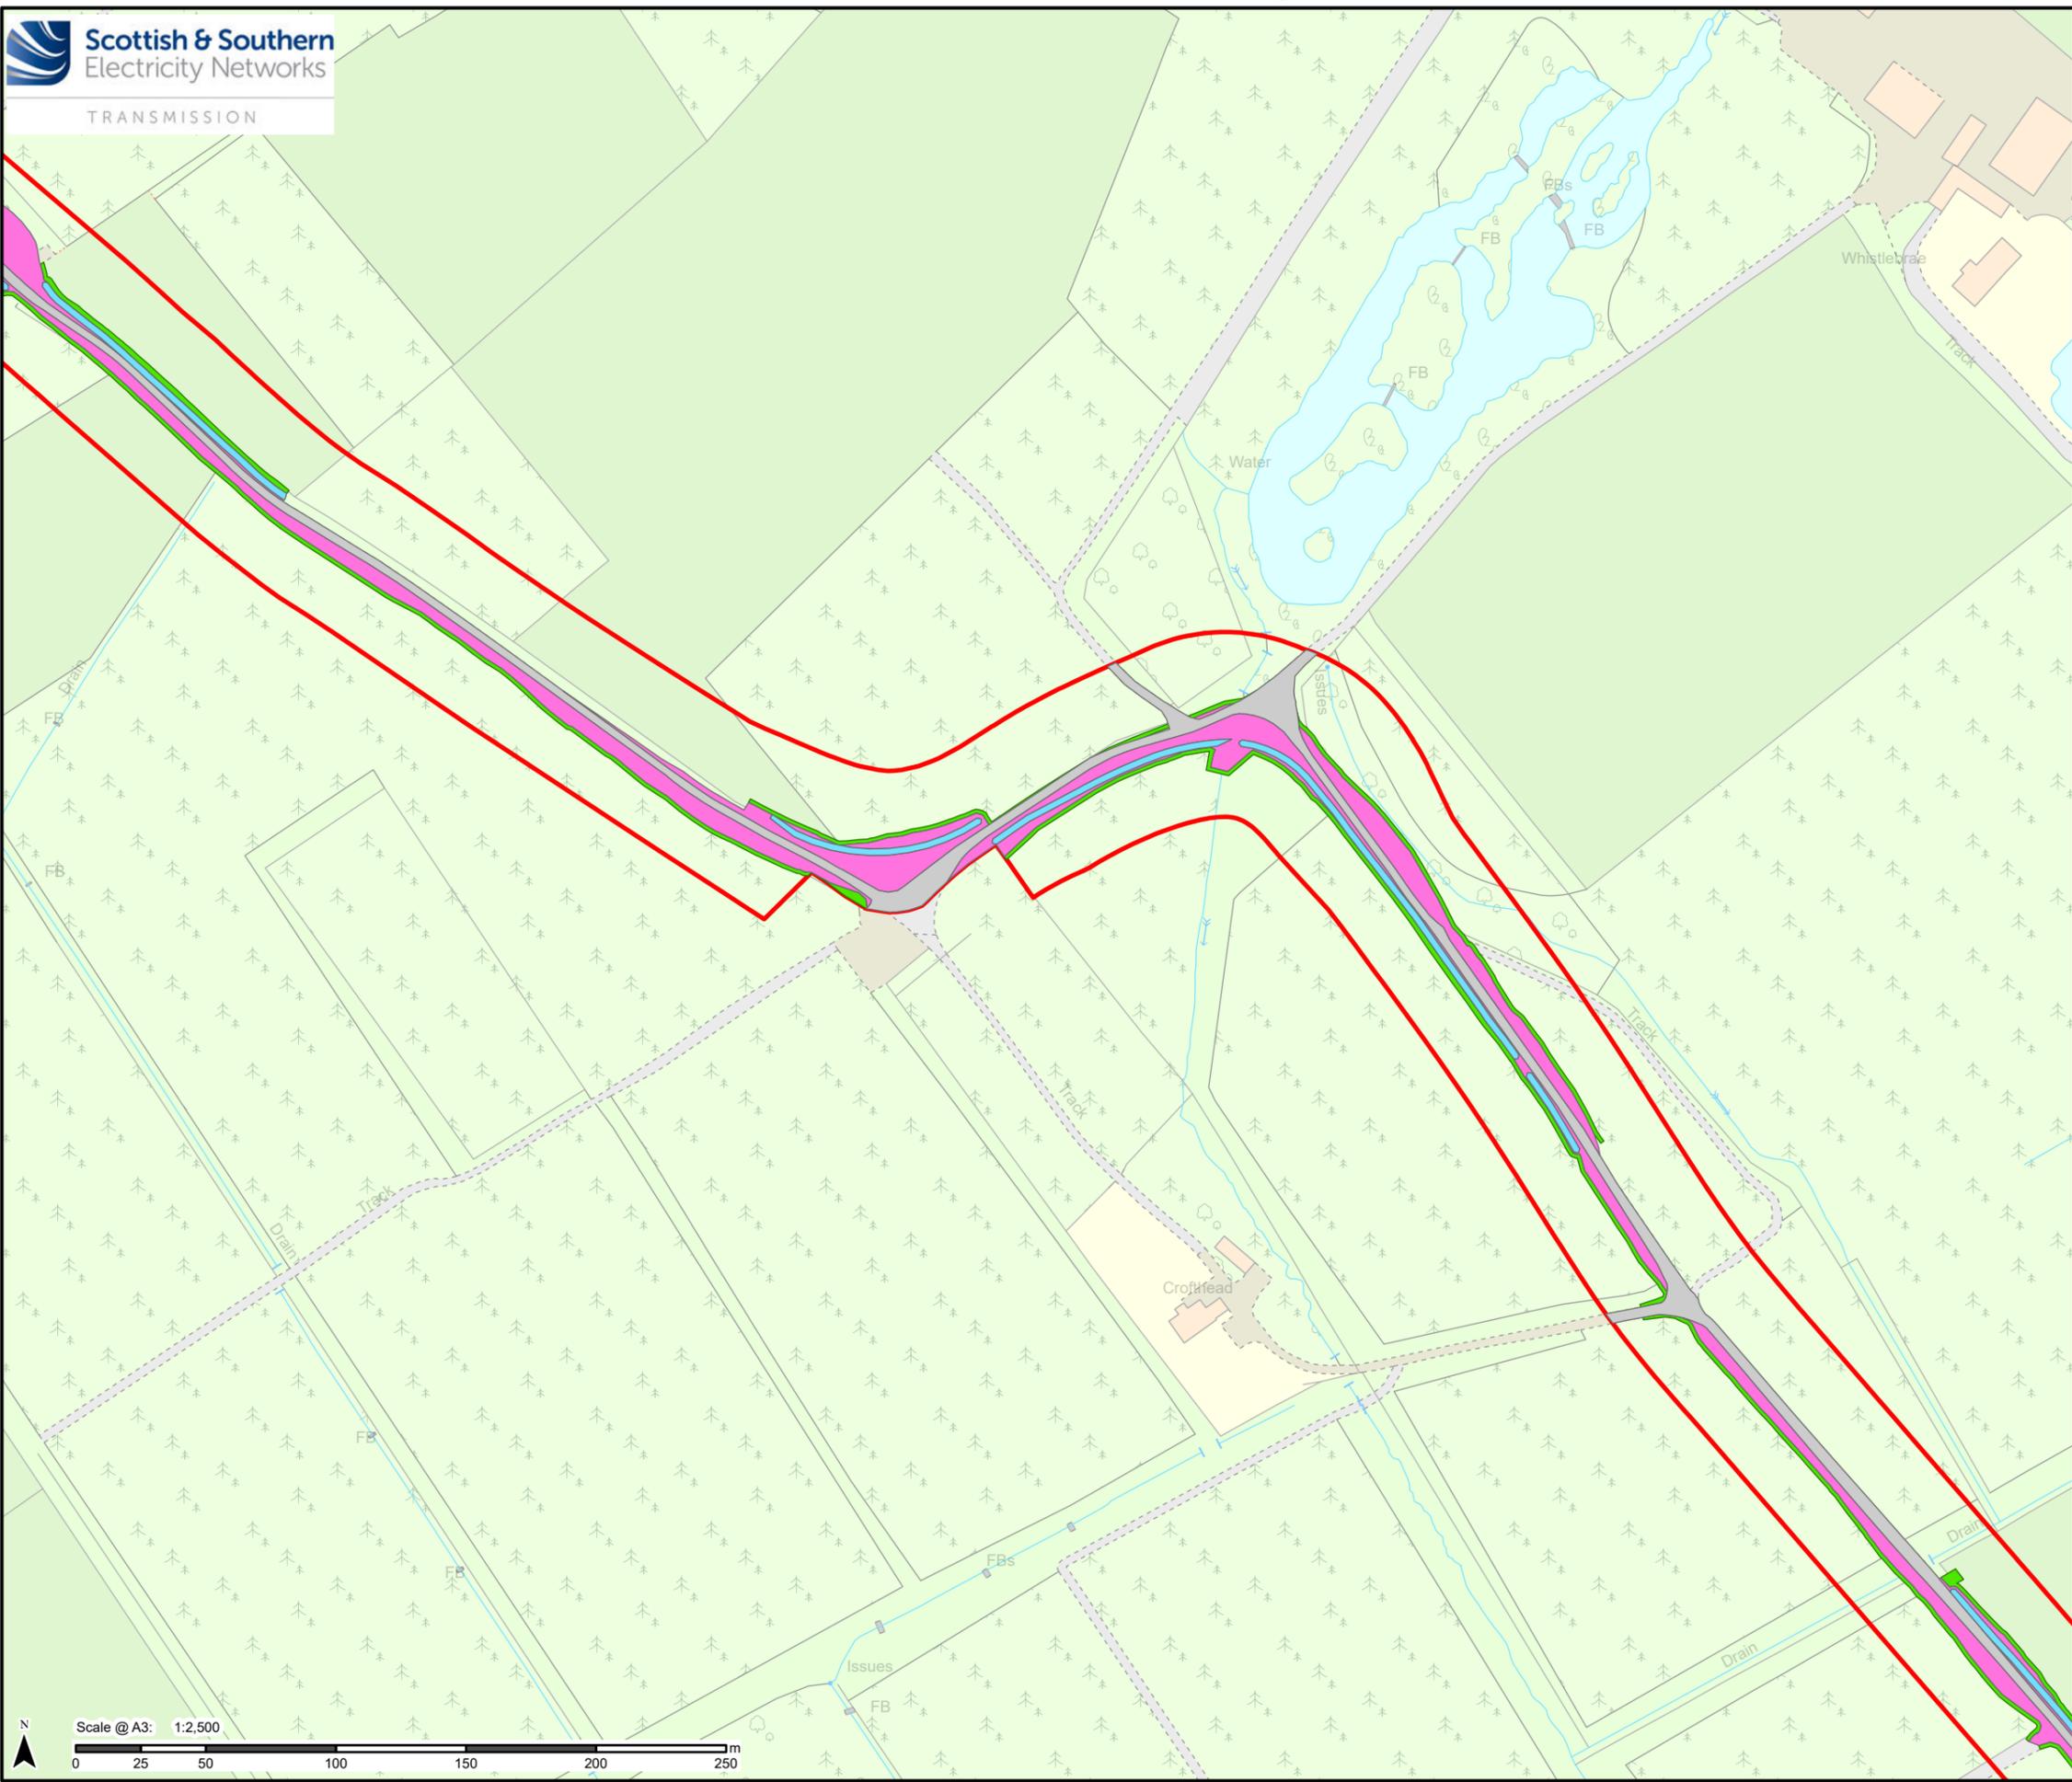

Legend

- Proposed Development Site
- Existing Road
- Proposed Track Widening Extents
- Access Track New Ditch Extents
- Access Track Temporary Working Area

Existing Access Track Upgrades – B8033 and Braco West Substation

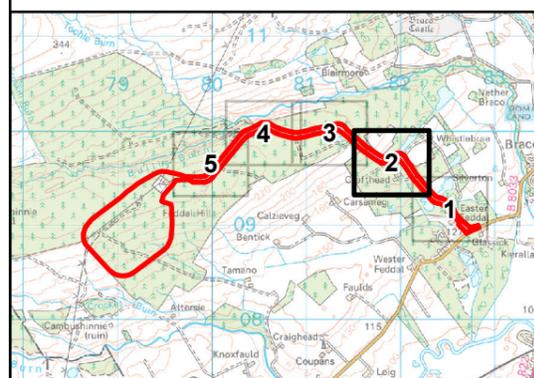


Contains public sector information licensed under the Open Government Licence v3.0.
 Reproduced by permission of Ordnance Survey on behalf of HMSO. Crown copyright and
 database right 2025 all rights reserved. Ordnance Survey Licence number 0100022432.
**SSEN Transmission take no responsibility for the release or accuracy of latest
 version Basemaps from Ordnance Survey**

Project No: LT000520
 Project: Cambushinnie 400kV Substation

Title:
 Existing Access Track Upgrades – B8033 and Braco
 West Substation
 Page 2 of 5


Drawn by: JBARR Date: 02/04/2025

Drawing: Figure 2-3c

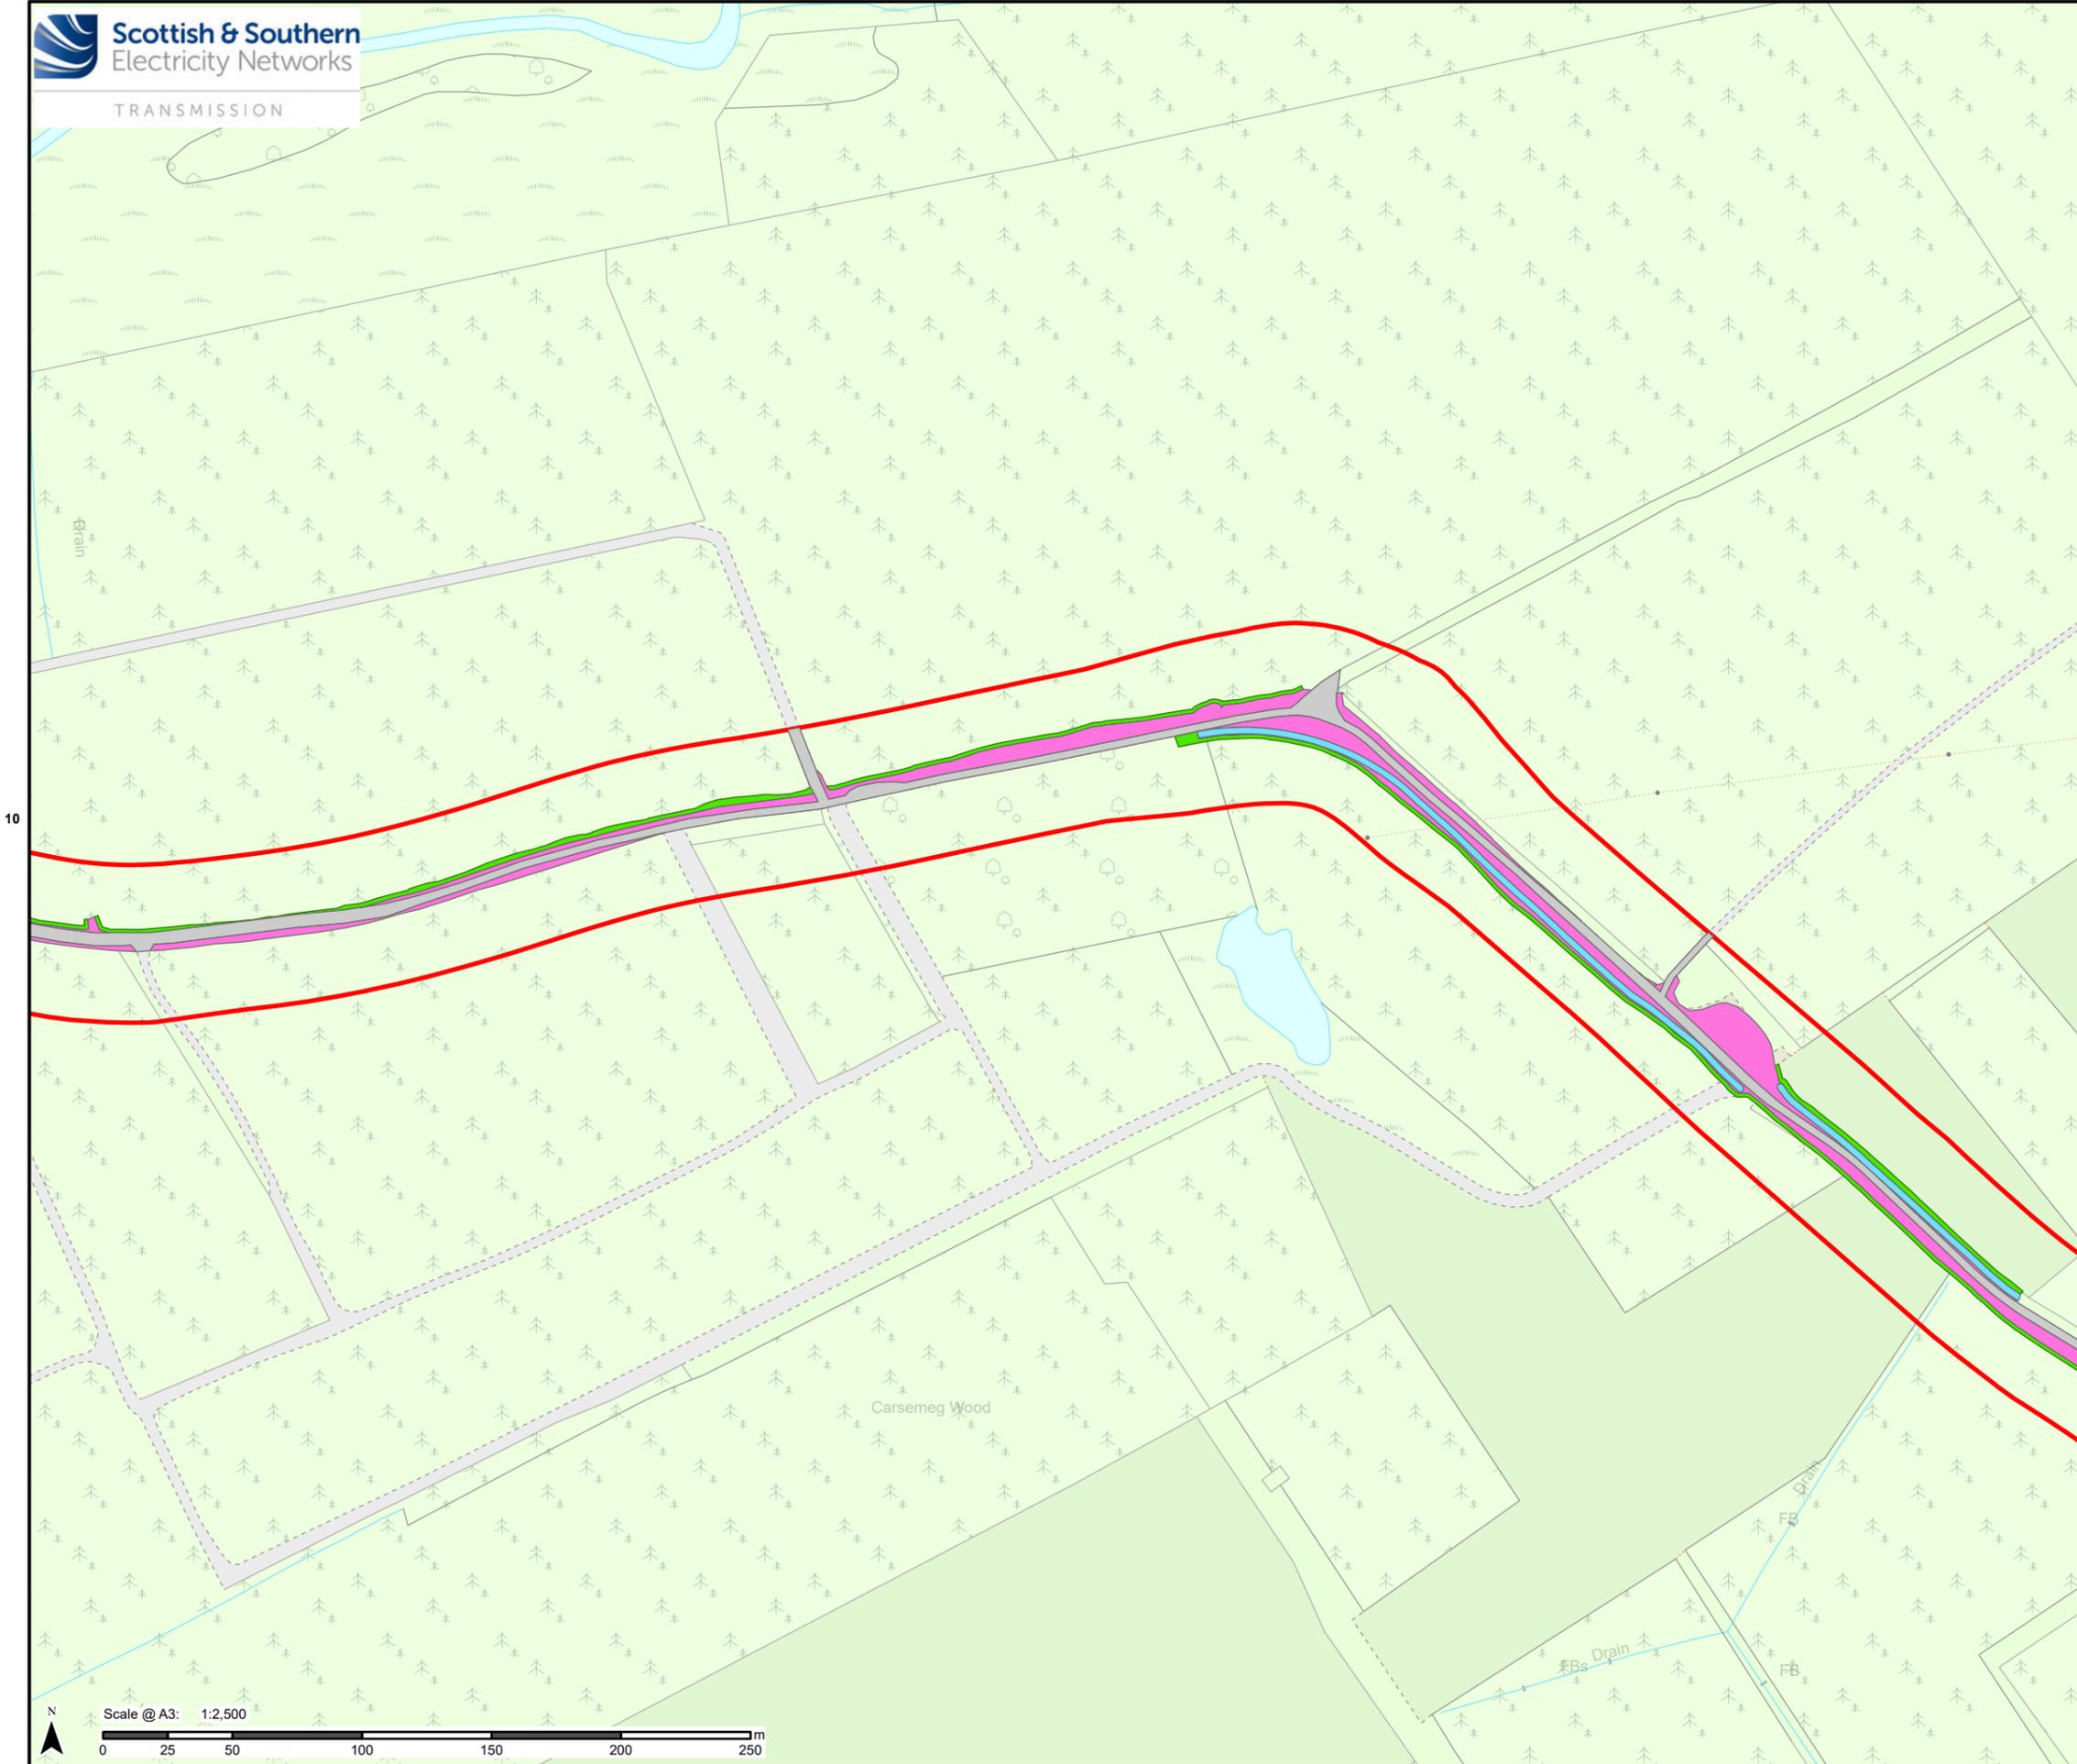

Legend


- Proposed Development Site
- Existing Access Track Upgrades – B8033 and Braco West Substation*
- Existing Road
- Proposed Track Widening Extents
- Access Track New Ditch Extents
- Access Track Temporary Working Area

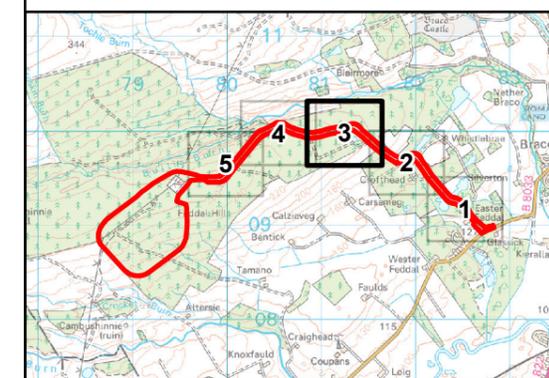

Contains public sector information licensed under the Open Government Licence v3.0.
 Reproduced by permission of Ordnance Survey on behalf of HMSO. Crown copyright and
 database right 2025 all rights reserved. Ordnance Survey Licence number 0100022432.
**SSEN Transmission take no responsibility for the release or accuracy of latest
 version Basemaps from Ordnance Survey**

Project No: LT000520	
Project: Cambushinnie 400kV Substation	
Title: Existing Access Track Upgrades – B8033 and Braco West Substation Page 3 of 5	
Drawn by: JBARR	Date: 02/04/2025
Drawing: Figure 2-3c	




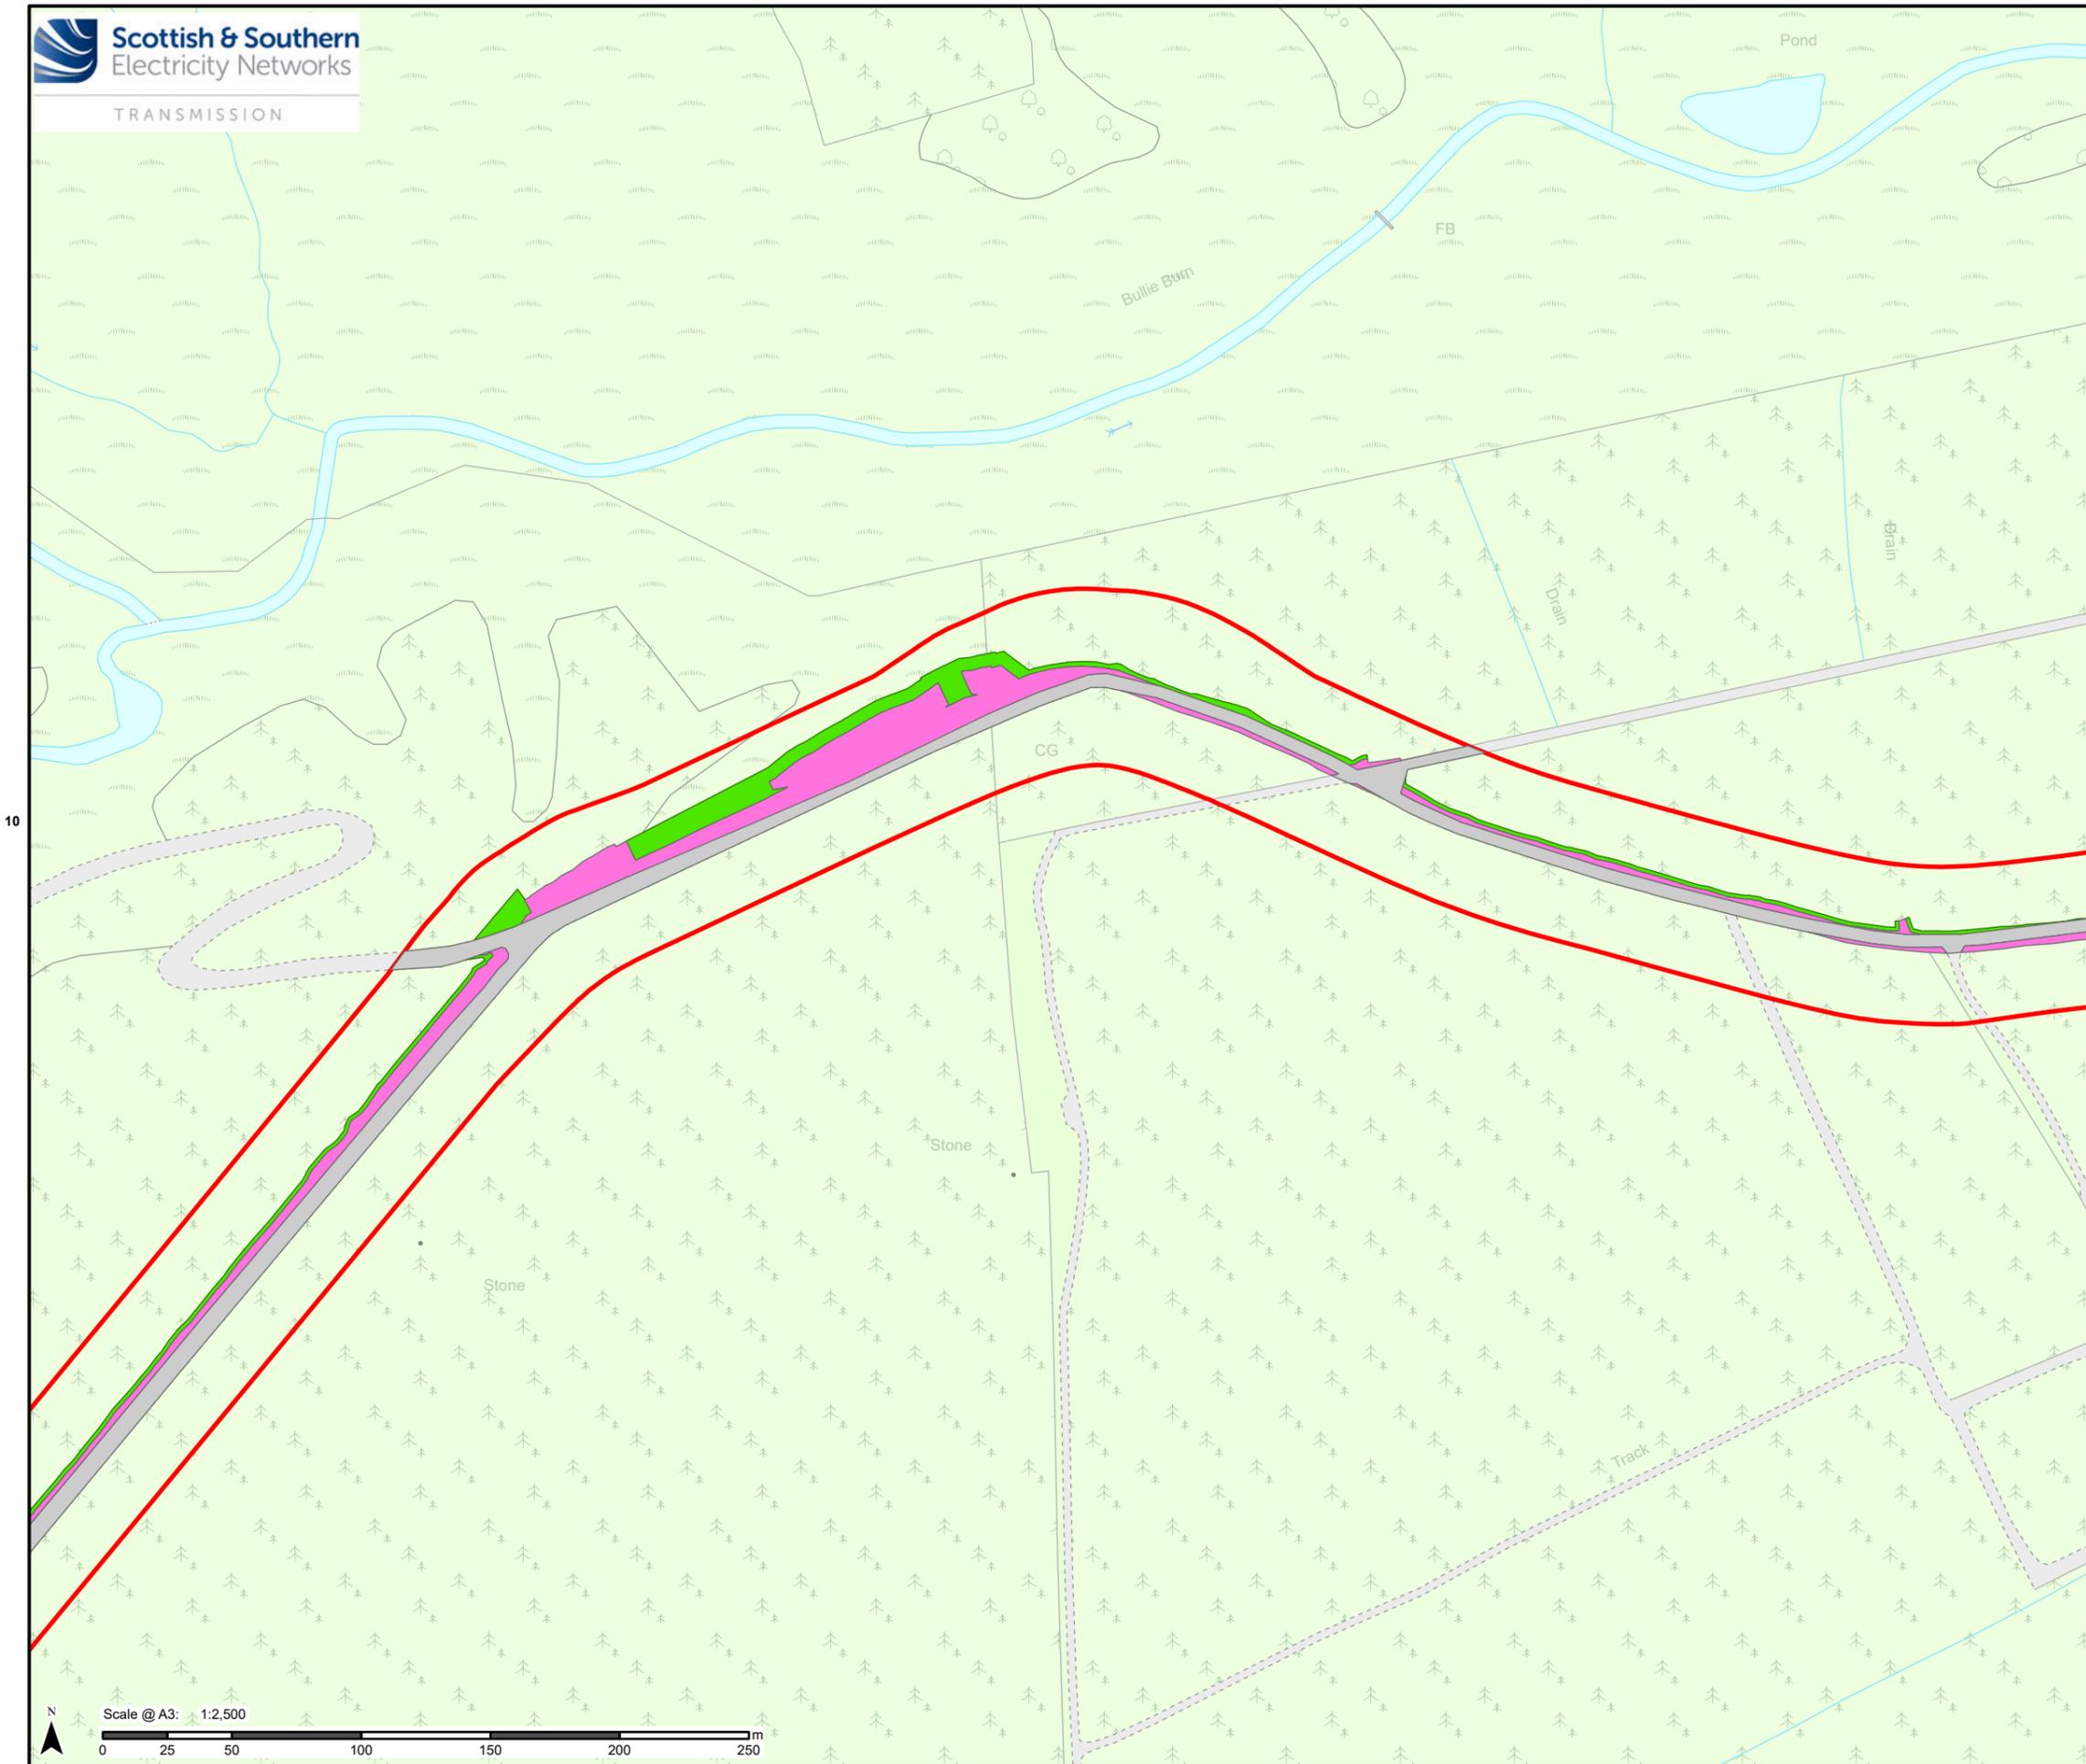

Legend

- Proposed Development Site
- Existing Road
- Proposed Track Widening Extents
- Access Track New Ditch Extents
- Access Track Temporary Working Area

Existing Access Track Upgrades – B8033 and Braco West Substation

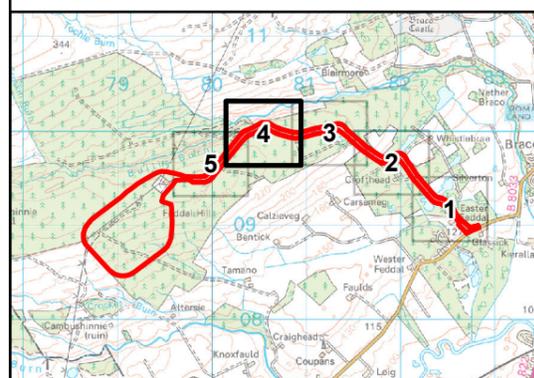


Contains public sector information licensed under the Open Government Licence v3.0.
Reproduced by permission of Ordnance Survey on behalf of HMSO. Crown copyright and database right 2025 all rights reserved. Ordnance Survey Licence number 0100022432.
SSEN Transmission take no responsibility for the release or accuracy of latest version Basemaps from Ordnance Survey


Project No: LT000520
Project: Cambushinnie 400kV Substation

Title:
Existing Access Track Upgrades – B8033 and Braco West Substation
Page 4 of 5

Drawn by: JBARR Date: 02/04/2025


Drawing: Figure 2-3c

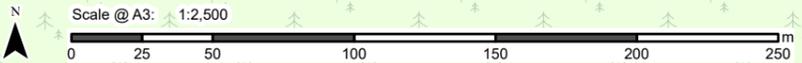

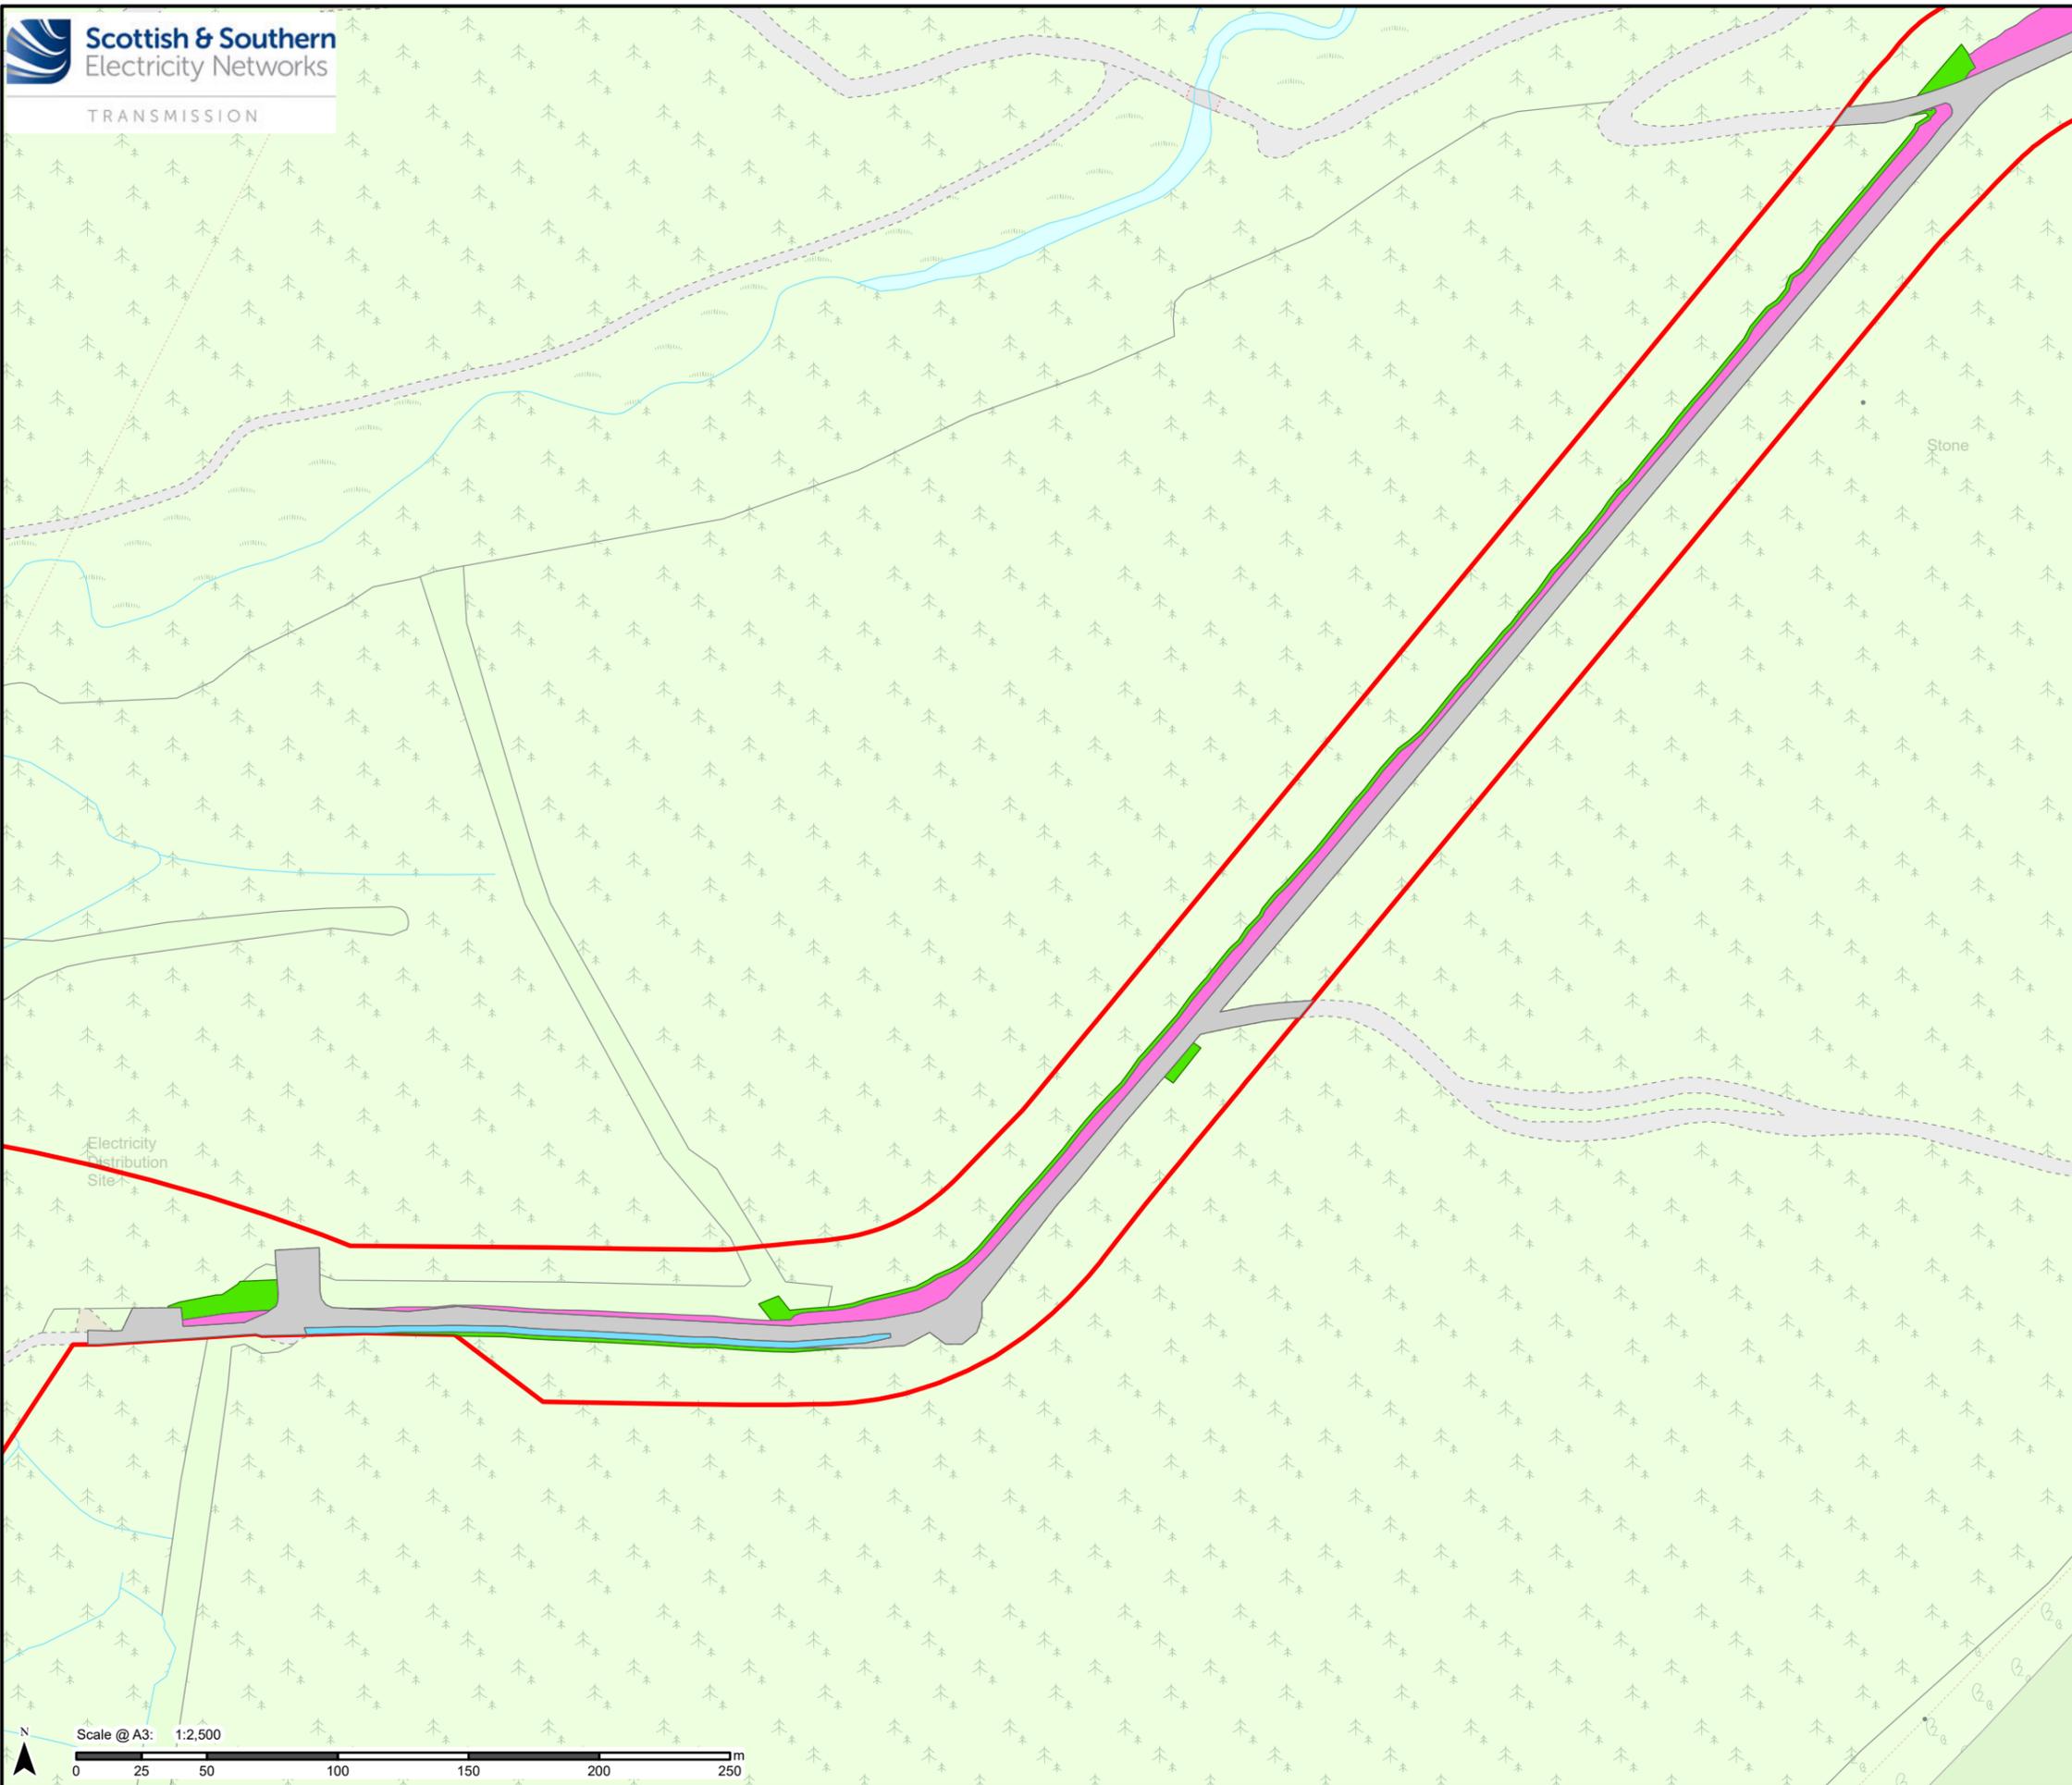

Legend

- Proposed Development Site
- Existing Access Track Upgrades – B8033 and Braco West Substation*
- Existing Road
- Proposed Track Widening Extents
- Access Track New Ditch Extents
- Access Track Temporary Working Area

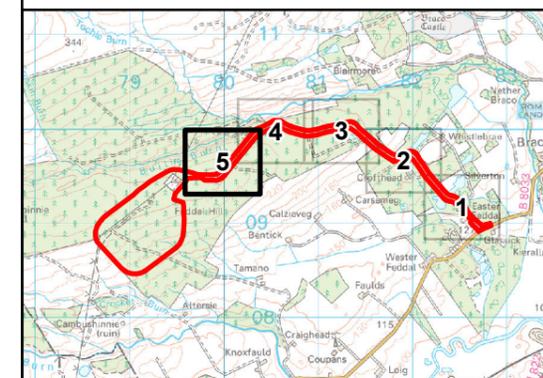

Contains public sector information licensed under the Open Government Licence v3.0. Reproduced by permission of Ordnance Survey on behalf of HMSO. Crown copyright and database right 2025 all rights reserved. Ordnance Survey Licence number 0100022432. **SSEN Transmission take no responsibility for the release or accuracy of latest version Basemaps from Ordnance Survey**

Project No: LT000520	
Project: Cambushinnie 400kV Substation	
Title: Existing Access Track Upgrades – B8033 and Braco West Substation Page 5 of 5	
Drawn by: JBARR	Date: 02/04/2025
Drawing: Figure 2-3c	