

Chleansaid Wind Farm 132 kV OHL Connection Environmental Appraisal (EA) Report

Appendix 1.1: Figures

November 2024



Figures

Figure 1.1 – Location Plan

Figure 2.1 – Route Options

Figure 2.2 – Alignment Options

Figure 2.3 – Proposed Alignment

Figure 3.1 – Proposed Development Layout Plan

Figure 3.2 – Key Environmental Constraints

Figure 5.1 – Cumulative Developments

Figure 6.1 – ZTV and Viewpoint Locations

Figure 6.2 – Wild Land Areas within the Study Area

Figure 6.3 – Landscape Character Types within the Study Area

Figure 9.1 – Cultural Heritage Assets

Figure 9.2a-d – Existing view, wireline and solid visualisations from Dalnessie, Settlement N of Feith Osdail (SM4563)

Figure 9.3a-d - Existing view, wireline and solid visualisation from Loch Beag Na Fuaralachd, Shielings 1000m Sw of Sw end of SM5159

Figure 9.4a-d - Existing view, wireline and solid visualisation from Cnoc A' Bhreac-Leathaid, shielings and cairnfield 700m Nne of SM5300



Figure 10.1 – Hydrology Overview

Figure 10.2 – Superficial Geology

Figure 11.1 – Forestry Location Map

Figure 11.2 – Forestry Project Felling Corridor



Date Saved: 7/18/2023
Document Path: \\uk.wspgroup.com\\Central Data\\Data\\Projects\\70099xx\\70099990 - Chleasaid Wind Farm Connection\\03 WIP\\3E- GIS\\MXD\\EIA Screening - Scoping\\CWFC-WSP-DA-GIS-118 Figure 1.1 - Location Plan.mxd

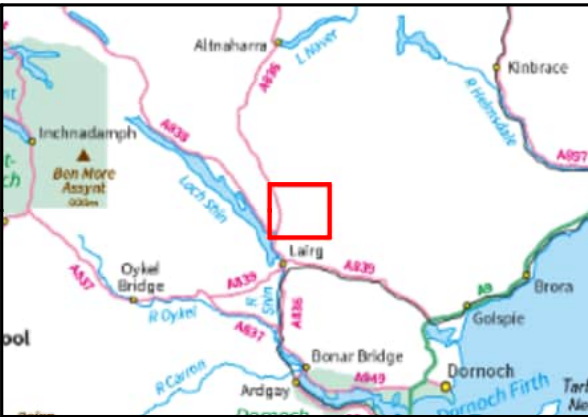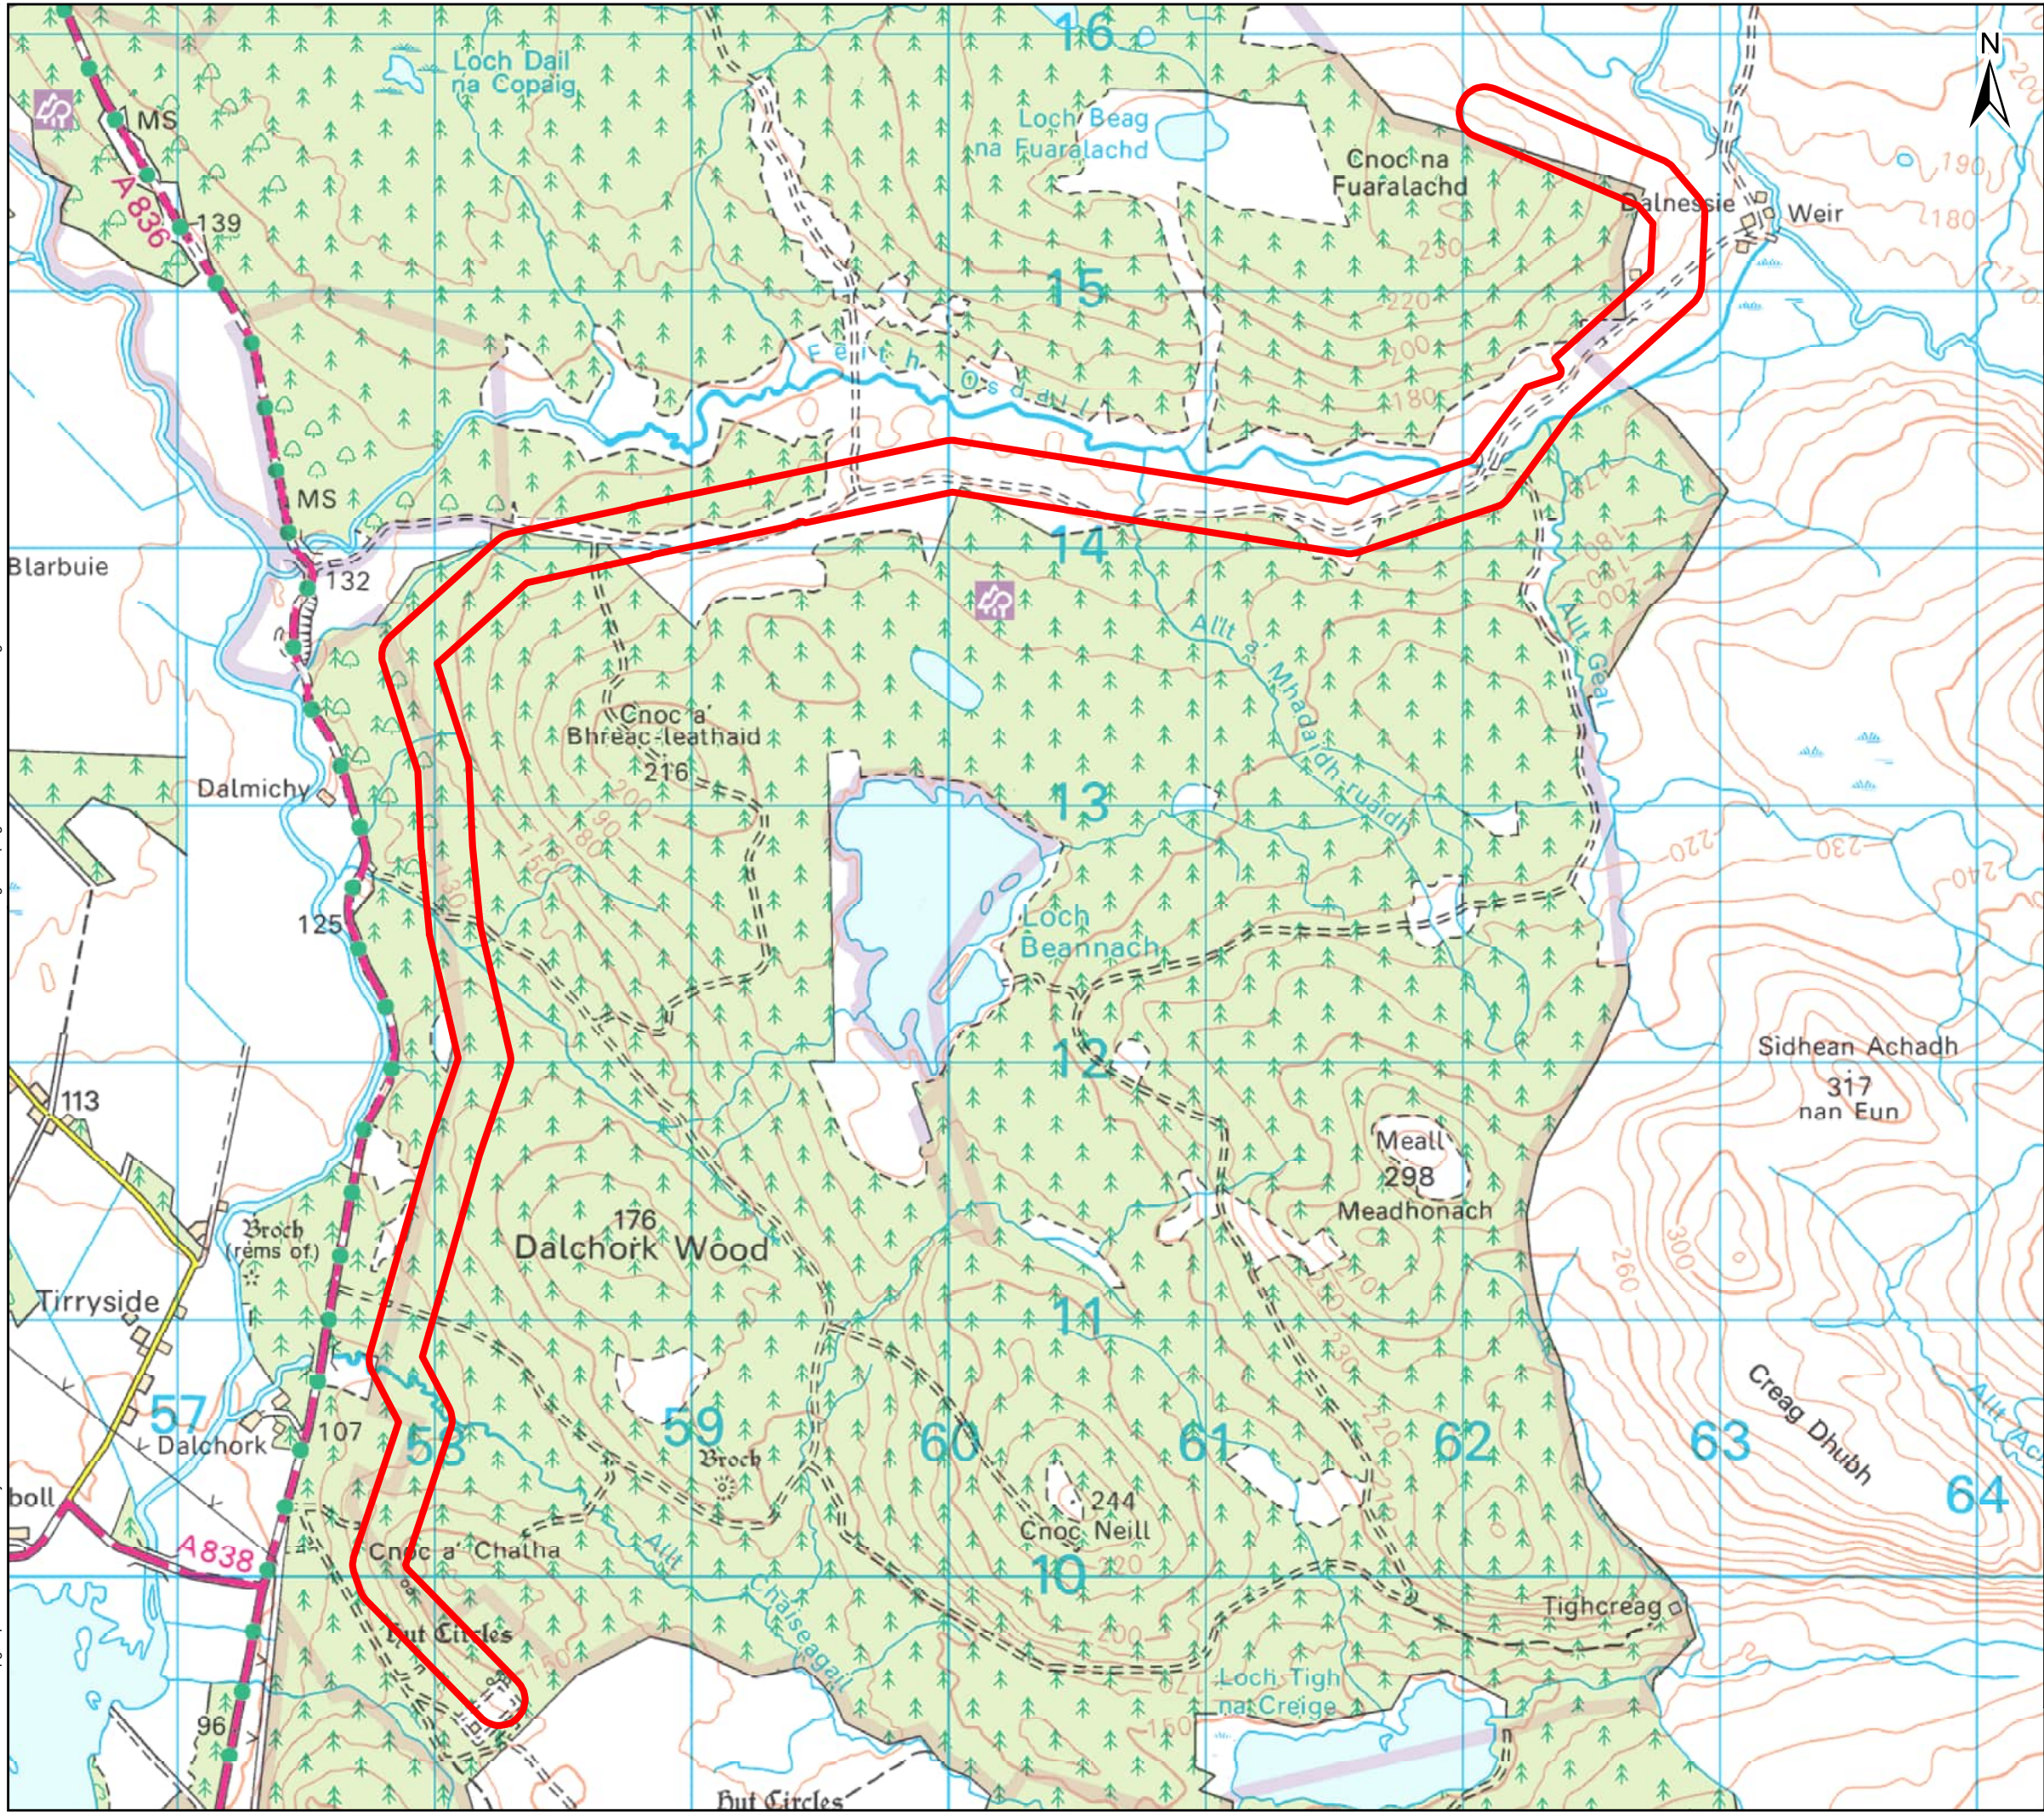

Legend
Red Line Boundary



Client:			
Project:	Chleasaid Wind Farm 132 kV OHL Connection		
Title	Figure 1.1 - Location Plan		
Date:	19/07/2024	Scale:	25,000 @ A3
Drawn:	CB	Checked:	BS
		Approved:	JB
Drawing Number:	CWFC-WSP-DA-GIS-118		

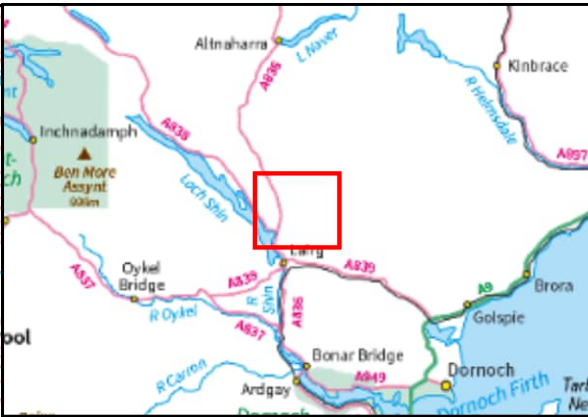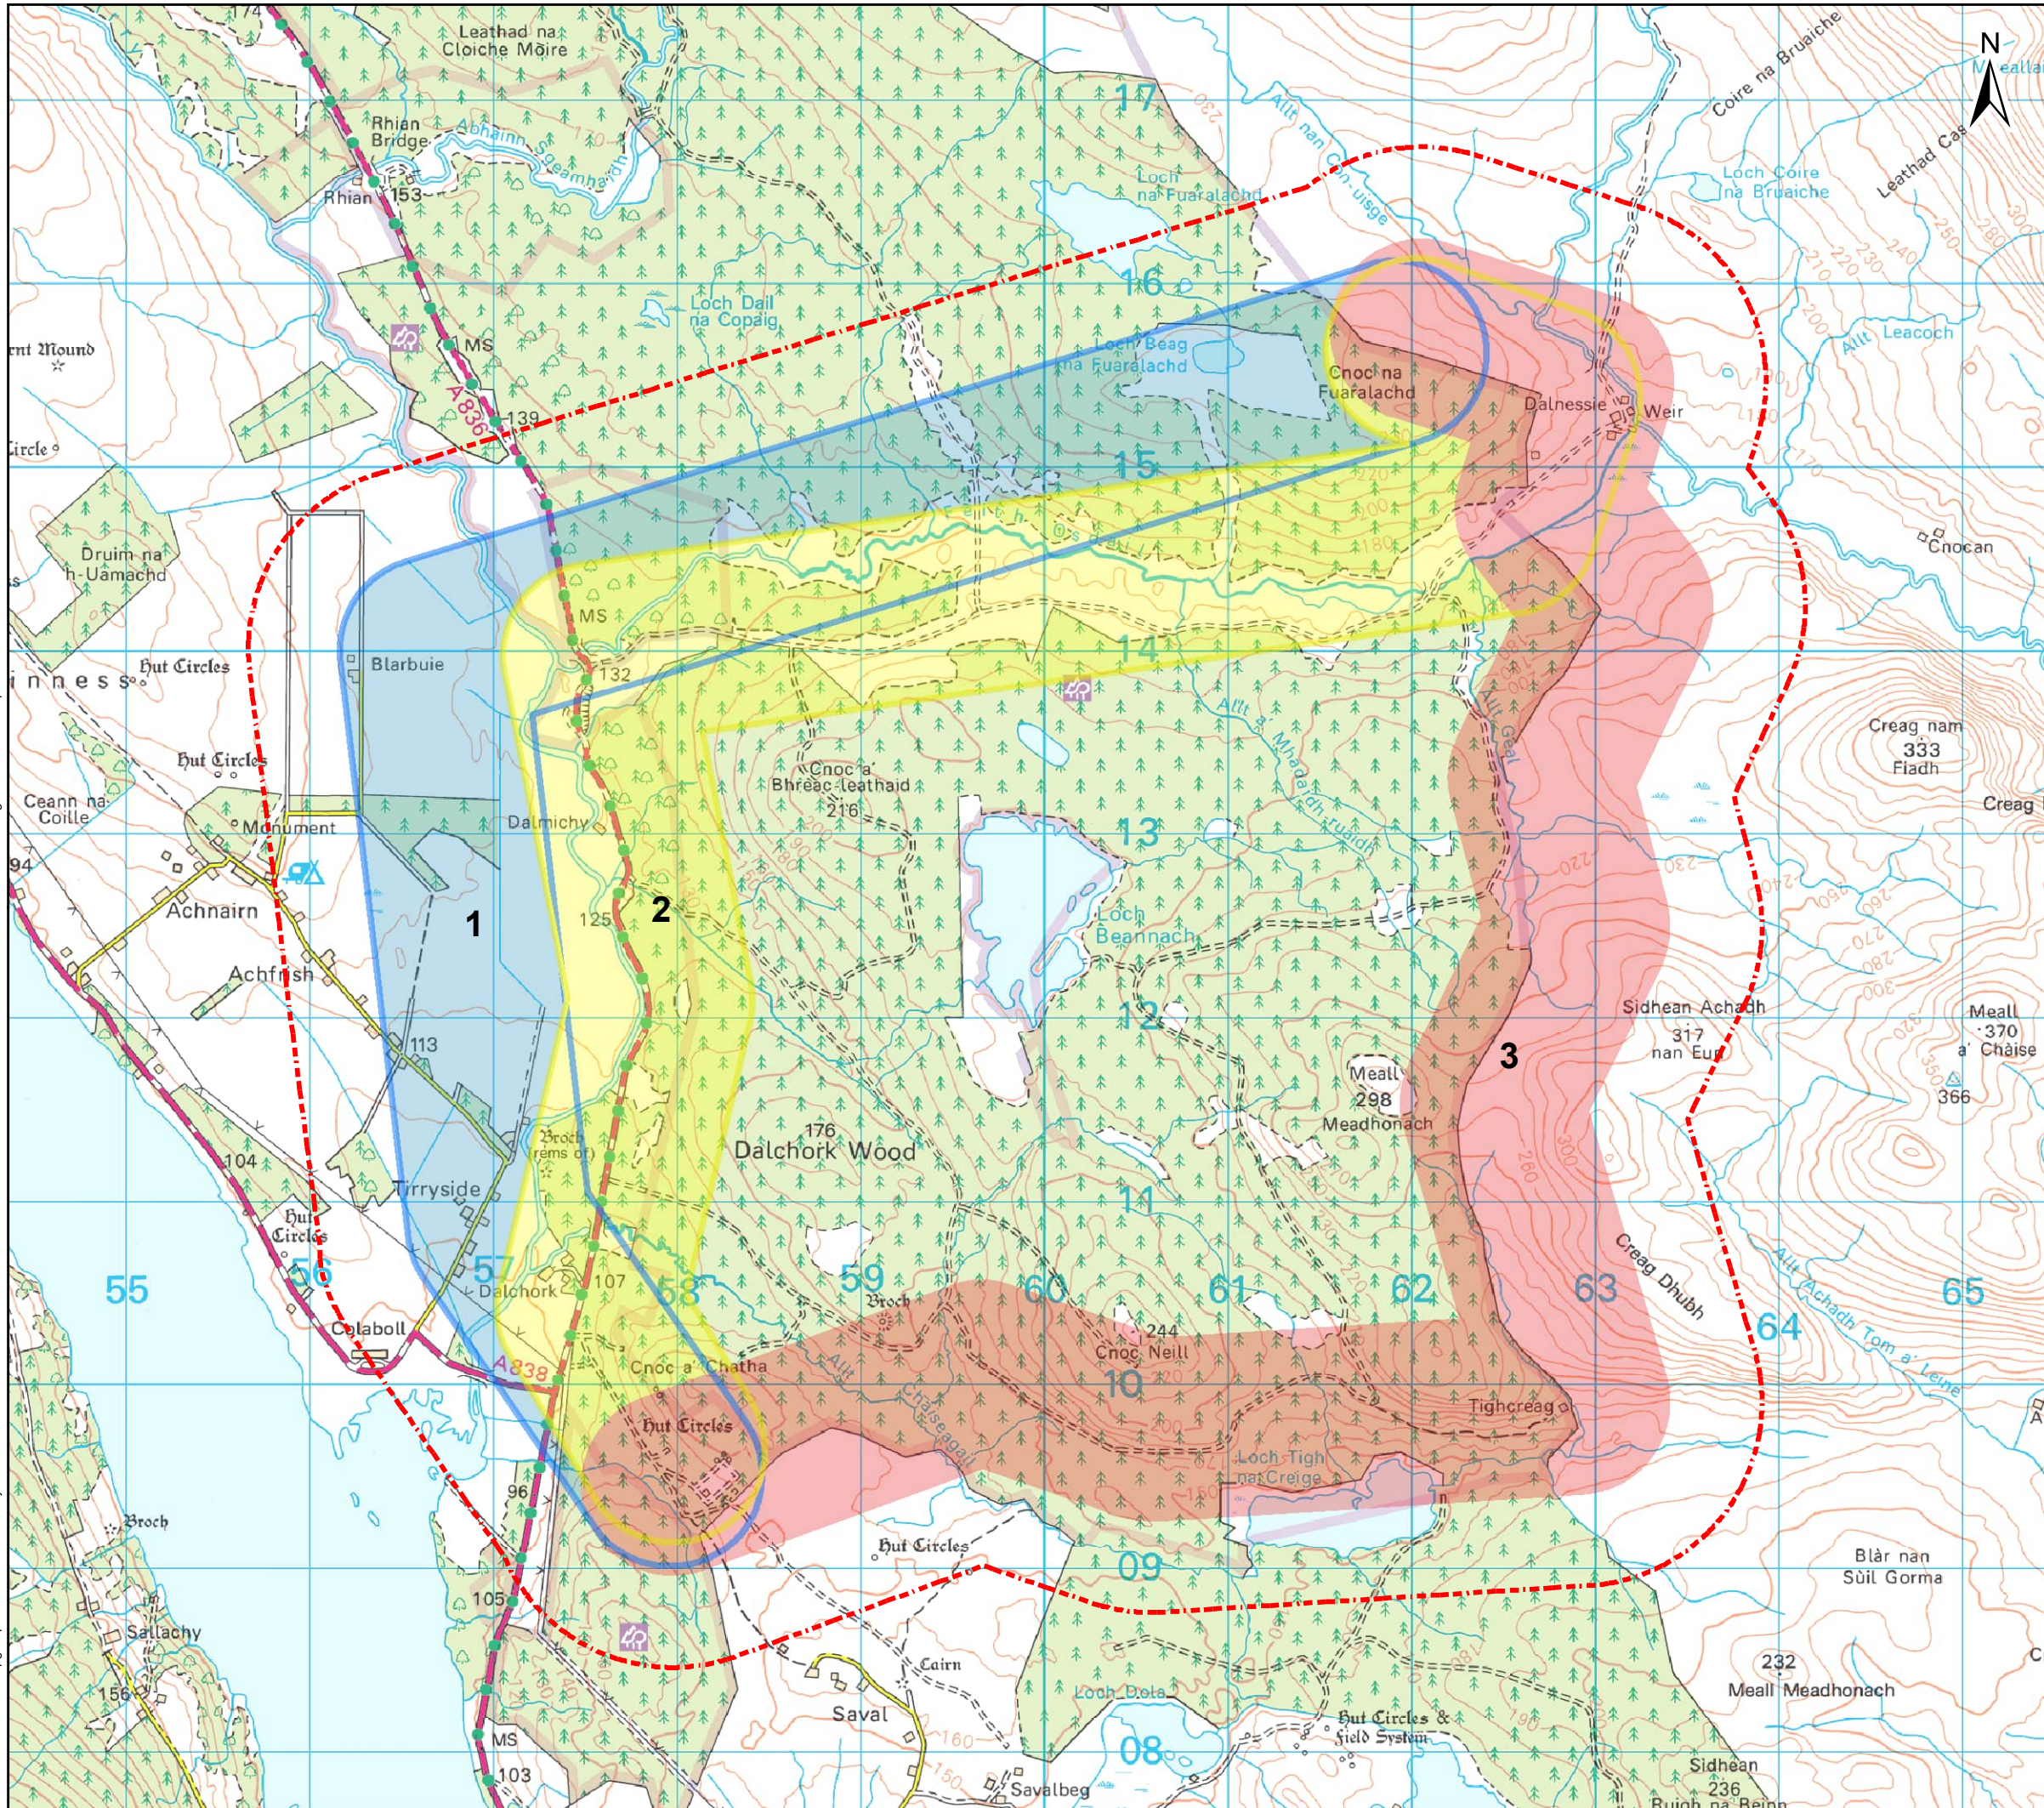

Legend
 Study Area
Route Options
 1
 2
 3

0 1 2 km

Client:


Project: Chleasaid Wind Farm 132 kV OHL Connection

Title

Figure 2.1: Route Options

Date: 4/5/2024	Scale: 35,000 @ A3
Drawn: AS	Checked: IM
Approved: JP	
Drawing Number: CWFC-WSP-DA-GIS-003	

Date Saved: 4/5/2023
Document Path: \\uk.wspgroup.com\central_data\Projects\70099xx\70099990 - Chleasaid Wind Farm Connection\03 WIP\3E- GIS\MXD\CWFC-WSP-DA-GIS-114 Figure 3.4 Alignment Options.mxd

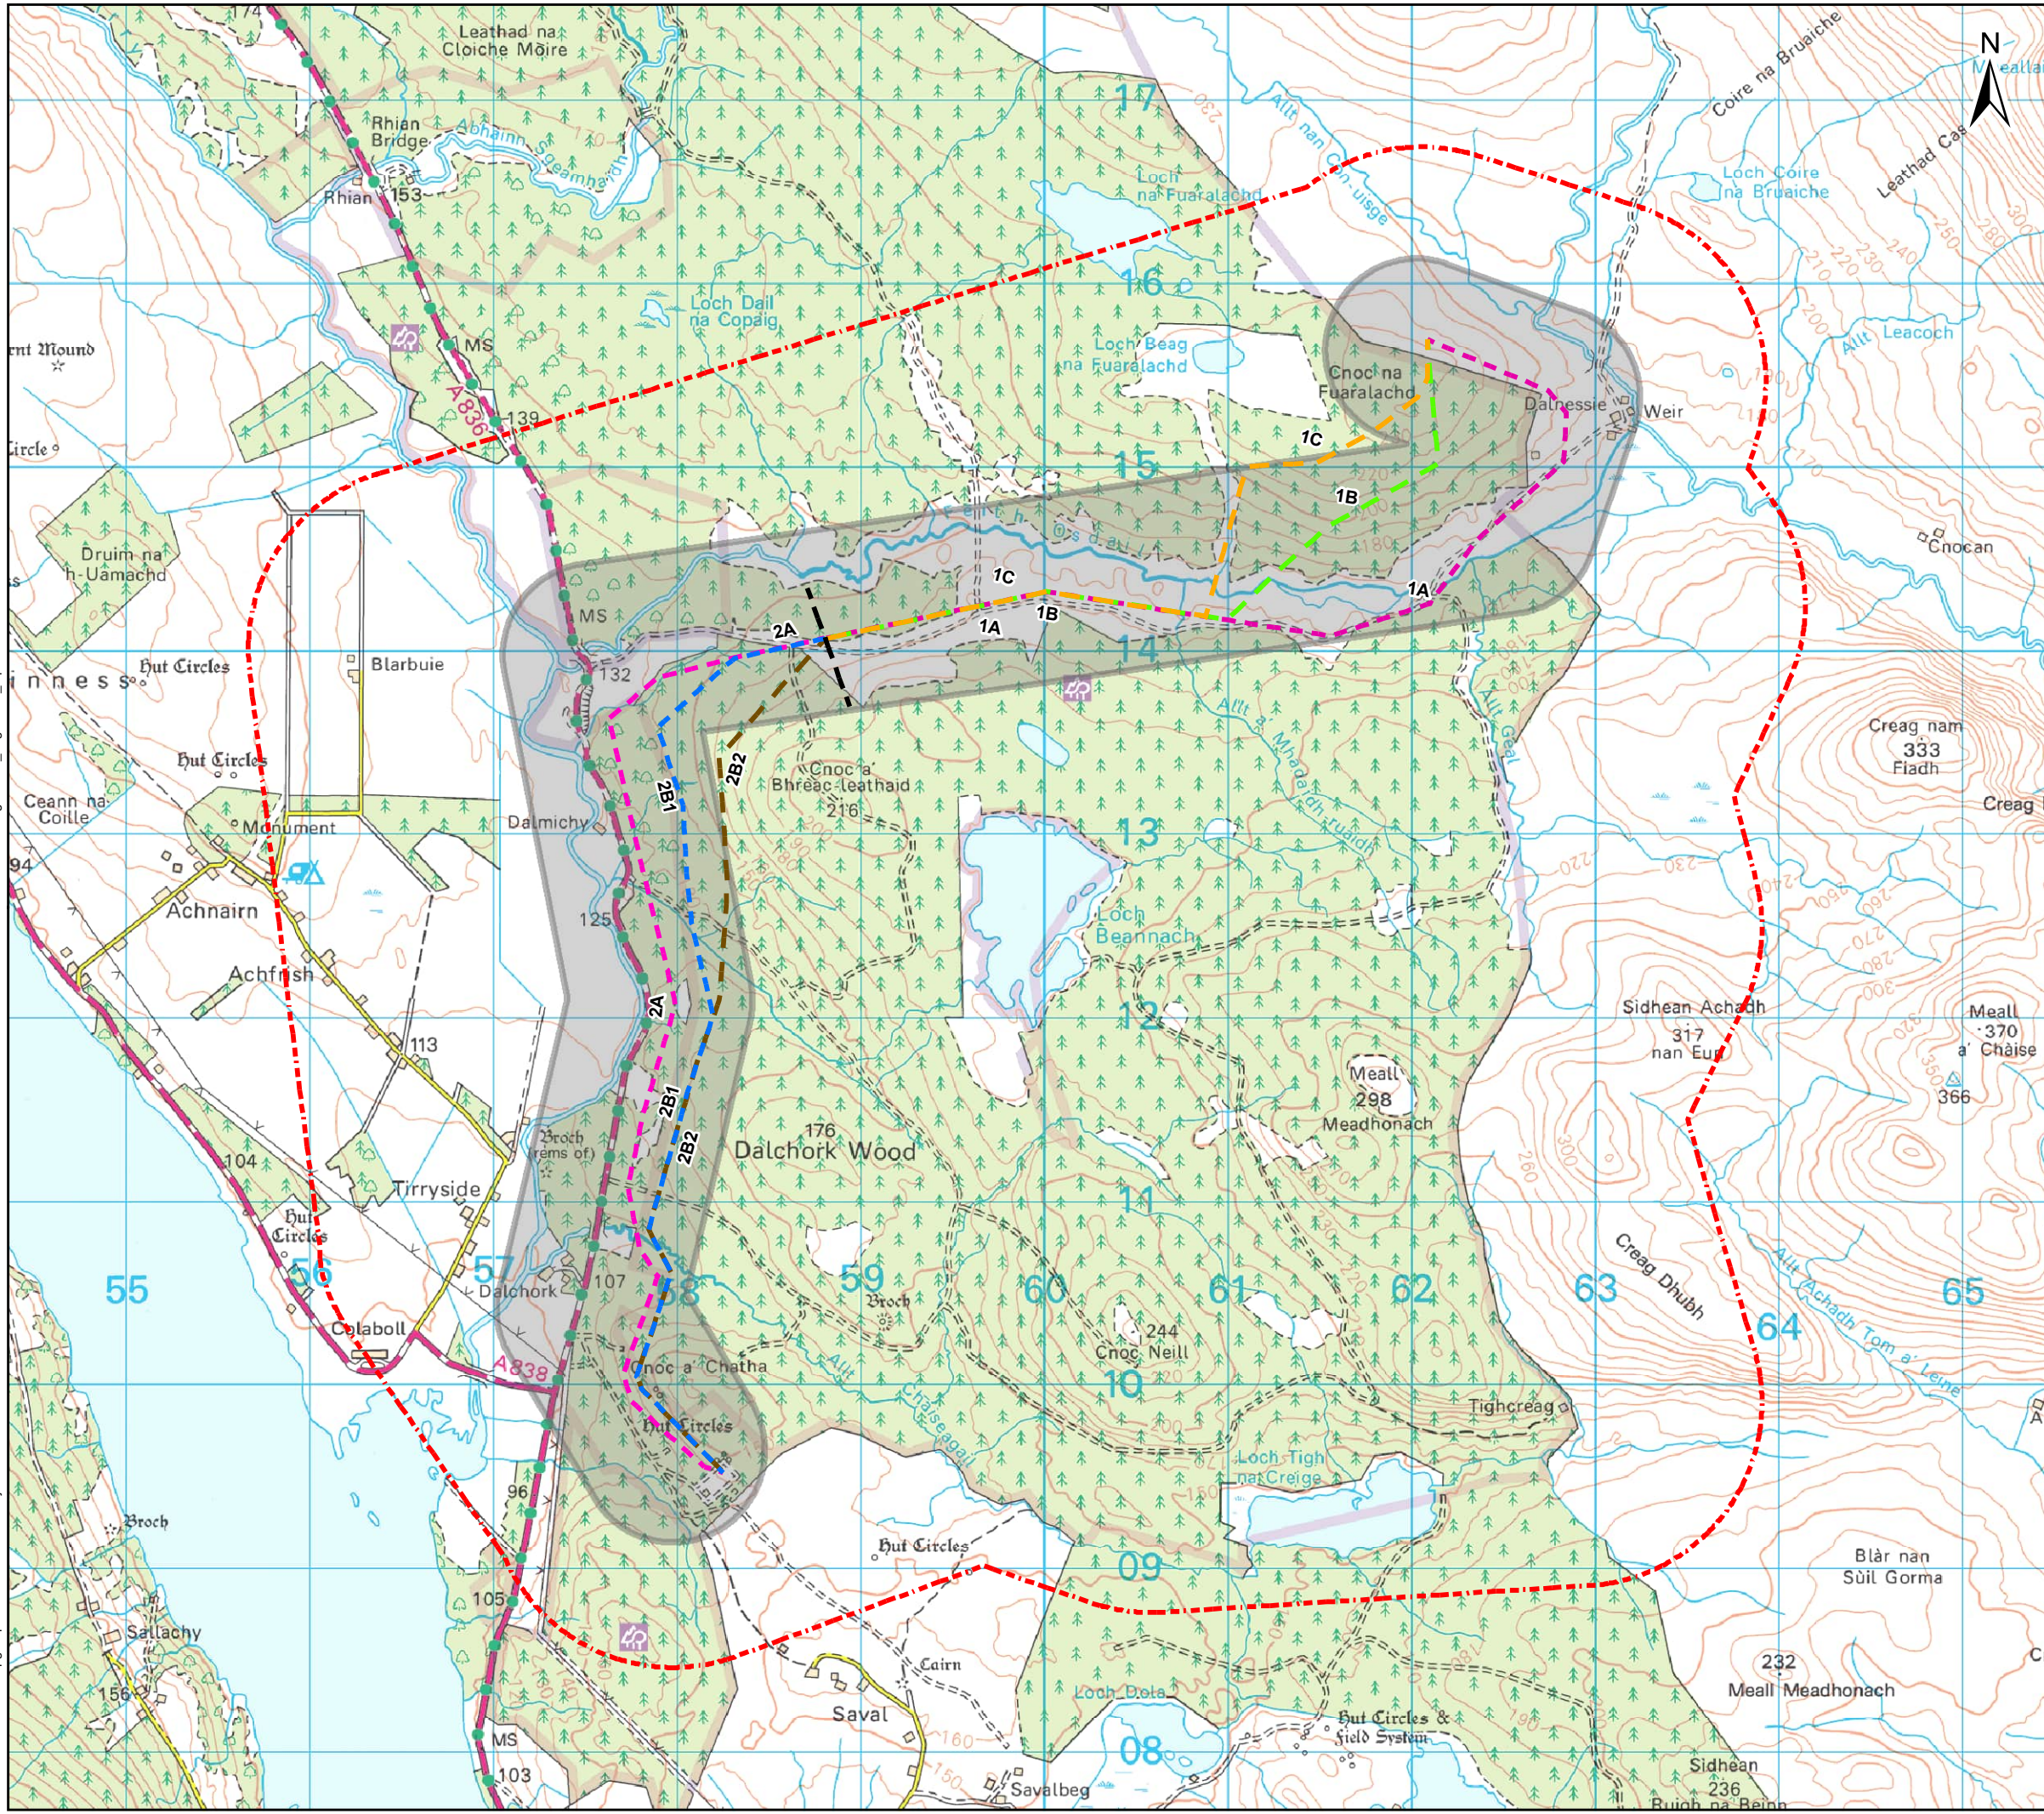

Legend

- Study Area
- Section Line
- Proposed Route

Alignment Options

- 1A
- 1B
- 1C
- 2A
- 2B1
- 2B2



0 1 2 km

Client:  Scottish & Southern Electricity Networks
TRANSMISSION

Project: Chleasaid Wind Farm 132 kV OHL Connection

Title: **Figure 2.1: Alignment Options**

Date: 4/5/2024 Scale: 35,000 @ A3
Drawn: AS Checked: IM Approved: JB
Drawing Number: CWFC-WSP-DA-GIS-114

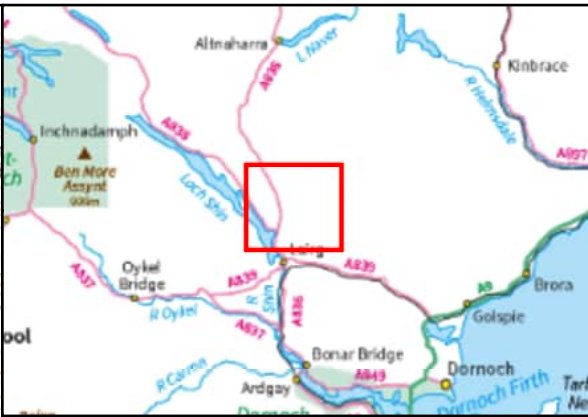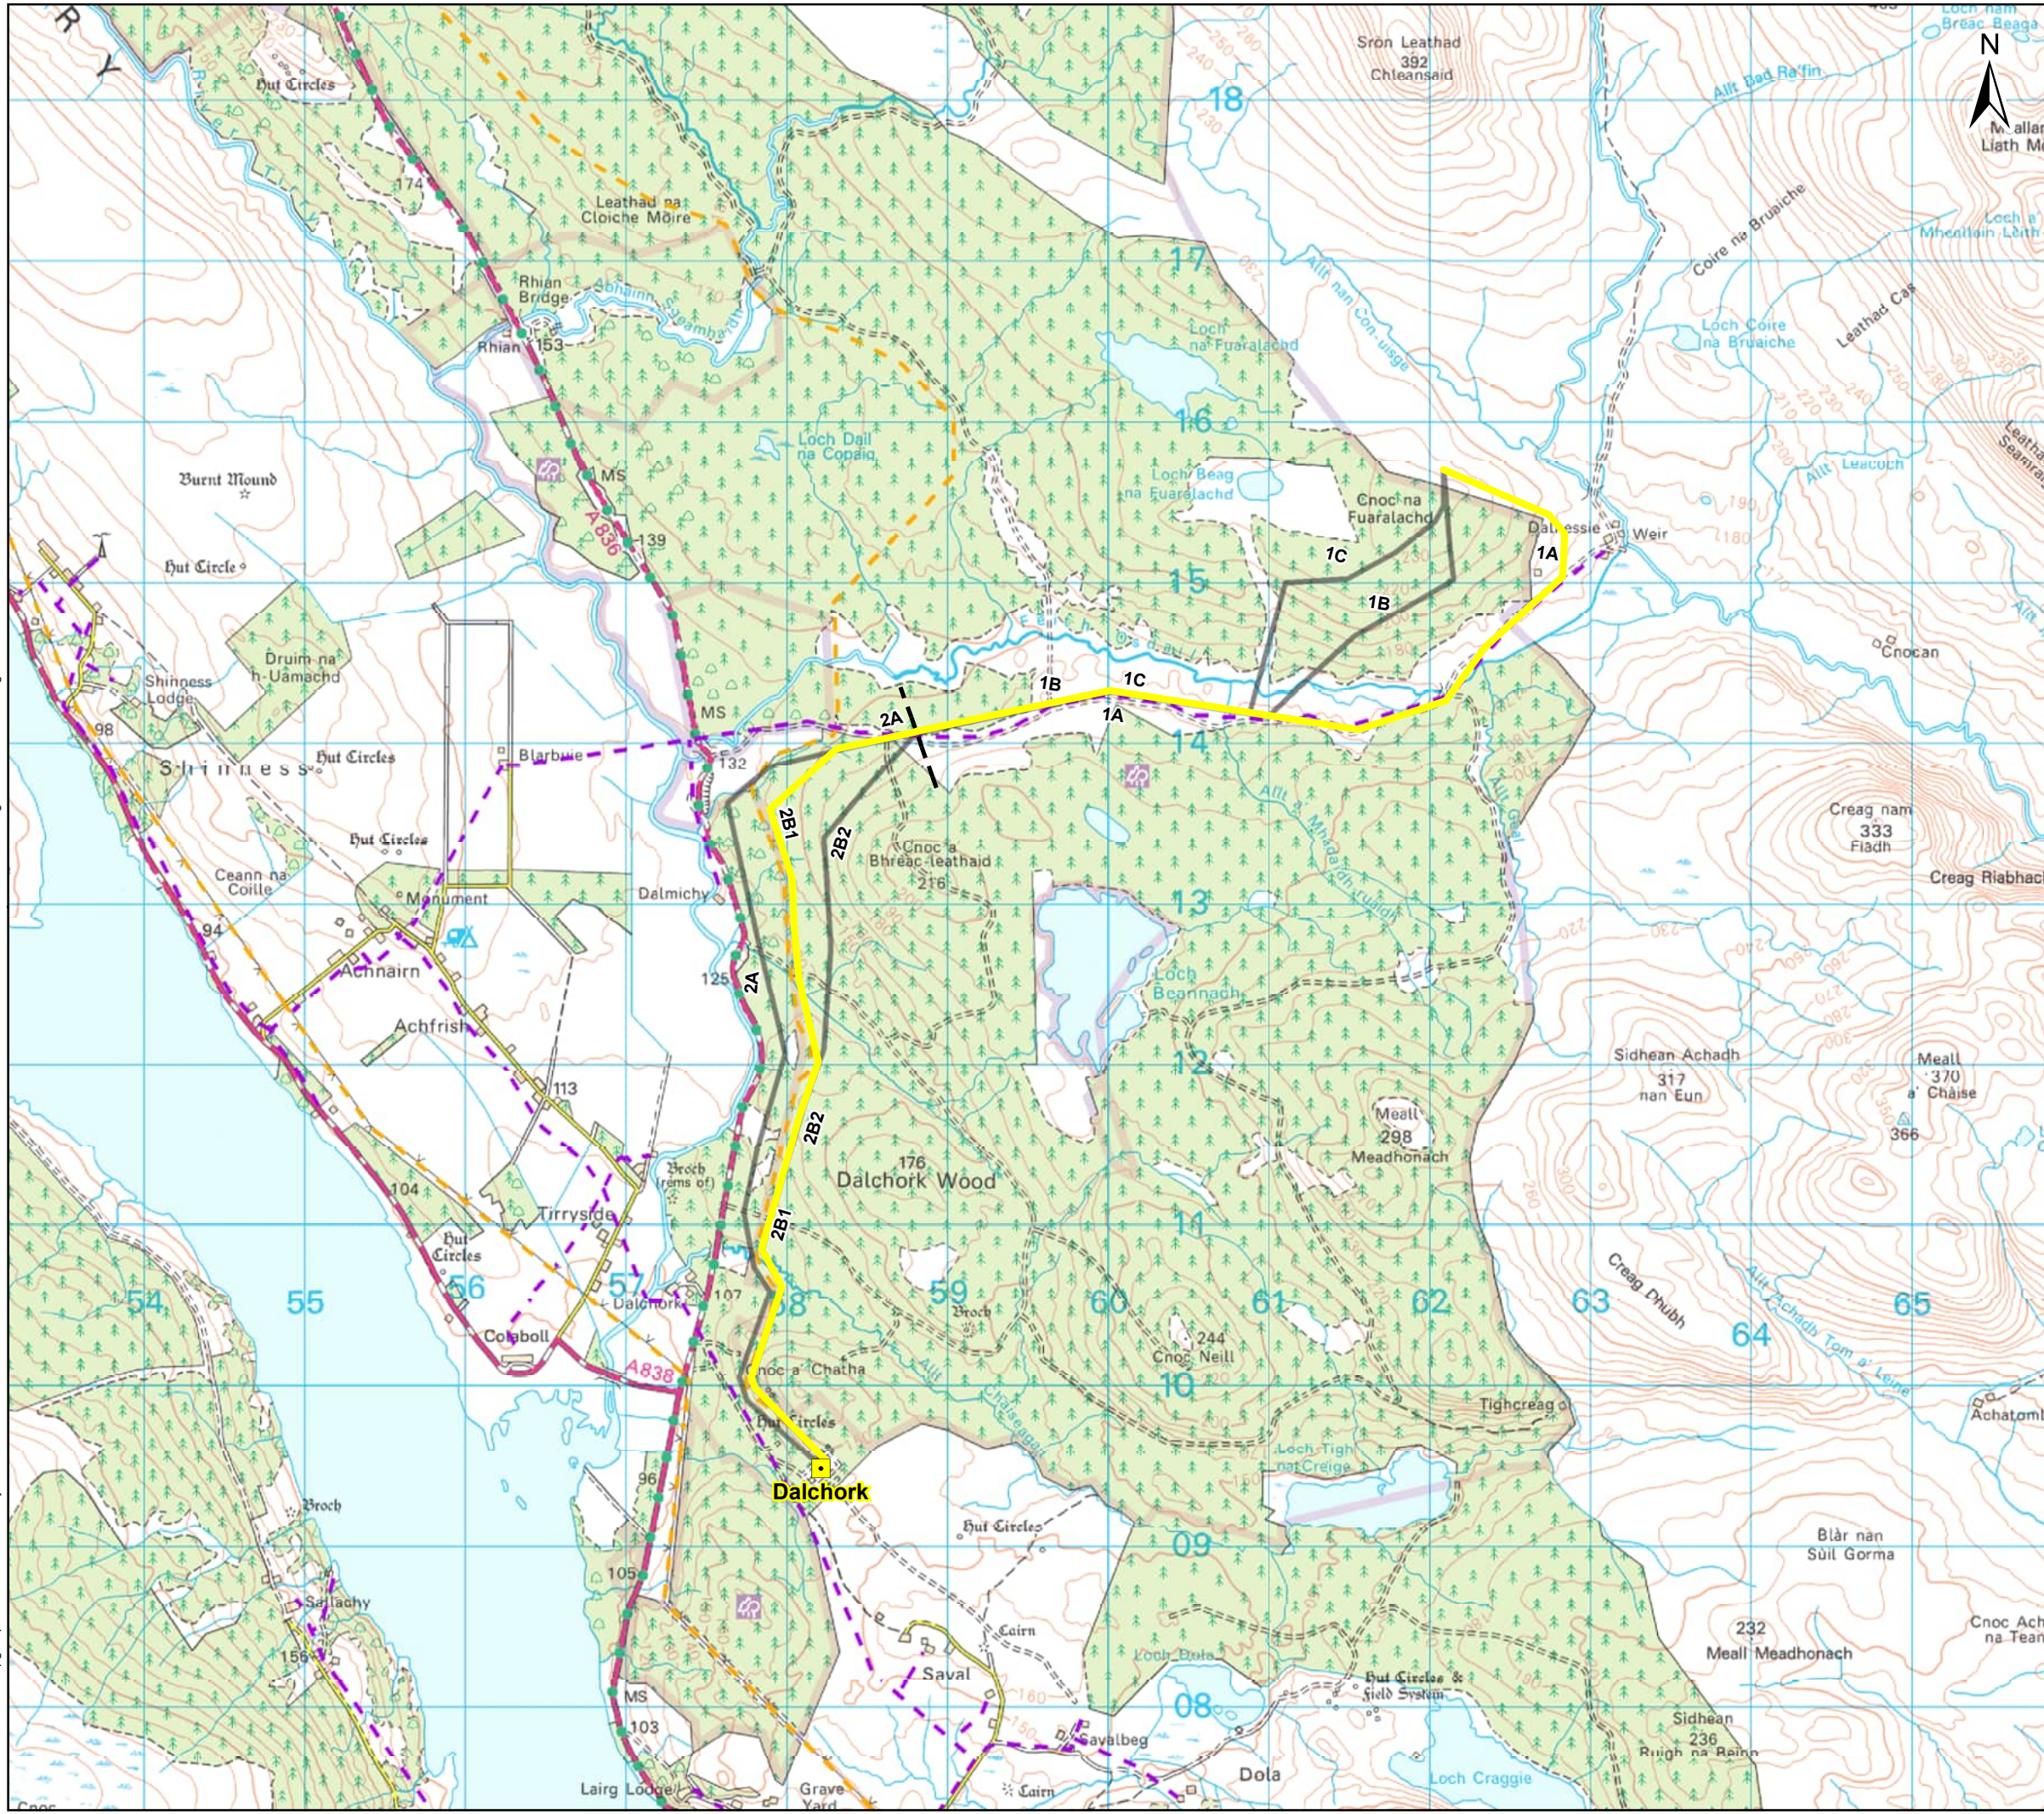

Legend

- Proposed Alignment
- Discounted Alignment Options
- Section Line
- Existing Substation

Existing OHL

- 11 kV
- 132kV

0 1 2 km

Client:

Project: Chleasaid Wind Farm 132 kV OHL Connection

Title: **Figure 2.3 Proposed Alignment**

Date: 4/19/2024 Scale: 40,000 @ A3
Drawn: CB Checked: IM Approved: JB
Drawing Number: CWFC-WSP-DA-GIS-120