

Chleansaid Wind Farm 132 kV OHL Connection Environmental Appraisal (EA) Report

Appendix 1.1: Figures

November 2024



Figures

Figure 1.1 – Location Plan

Figure 2.1 – Route Options

Figure 2.2 – Alignment Options

Figure 2.3 – Proposed Alignment

Figure 3.1 – Proposed Development Layout Plan

Figure 3.2 – Key Environmental Constraints

Figure 5.1 – Cumulative Developments

Figure 6.1 – ZTV and Viewpoint Locations

Figure 6.2 – Wild Land Areas within the Study Area

Figure 6.3 – Landscape Character Types within the Study Area

Figure 9.1 – Cultural Heritage Assets

Figure 9.2a-d – Existing view, wireline and solid visualisations from Dalnessie, Settlement N of Feith Osdail (SM4563)

Figure 9.3a-d - Existing view, wireline and solid visualisation from Loch Beag Na Fuaralachd, Shielings 1000m Sw of Sw end of SM5159


Figure 9.4a-d - Existing view, wireline and solid visualisation from Cnoc A' Bhreac-Leathaid, shielings and cairnfield 700m Nne of SM5300

Figure 10.1 – Hydrology Overview


Figure 10.2 – Superficial Geology

Figure 11.1 – Forestry Location Map

Figure 11.2 – Forestry Project Felling Corridor

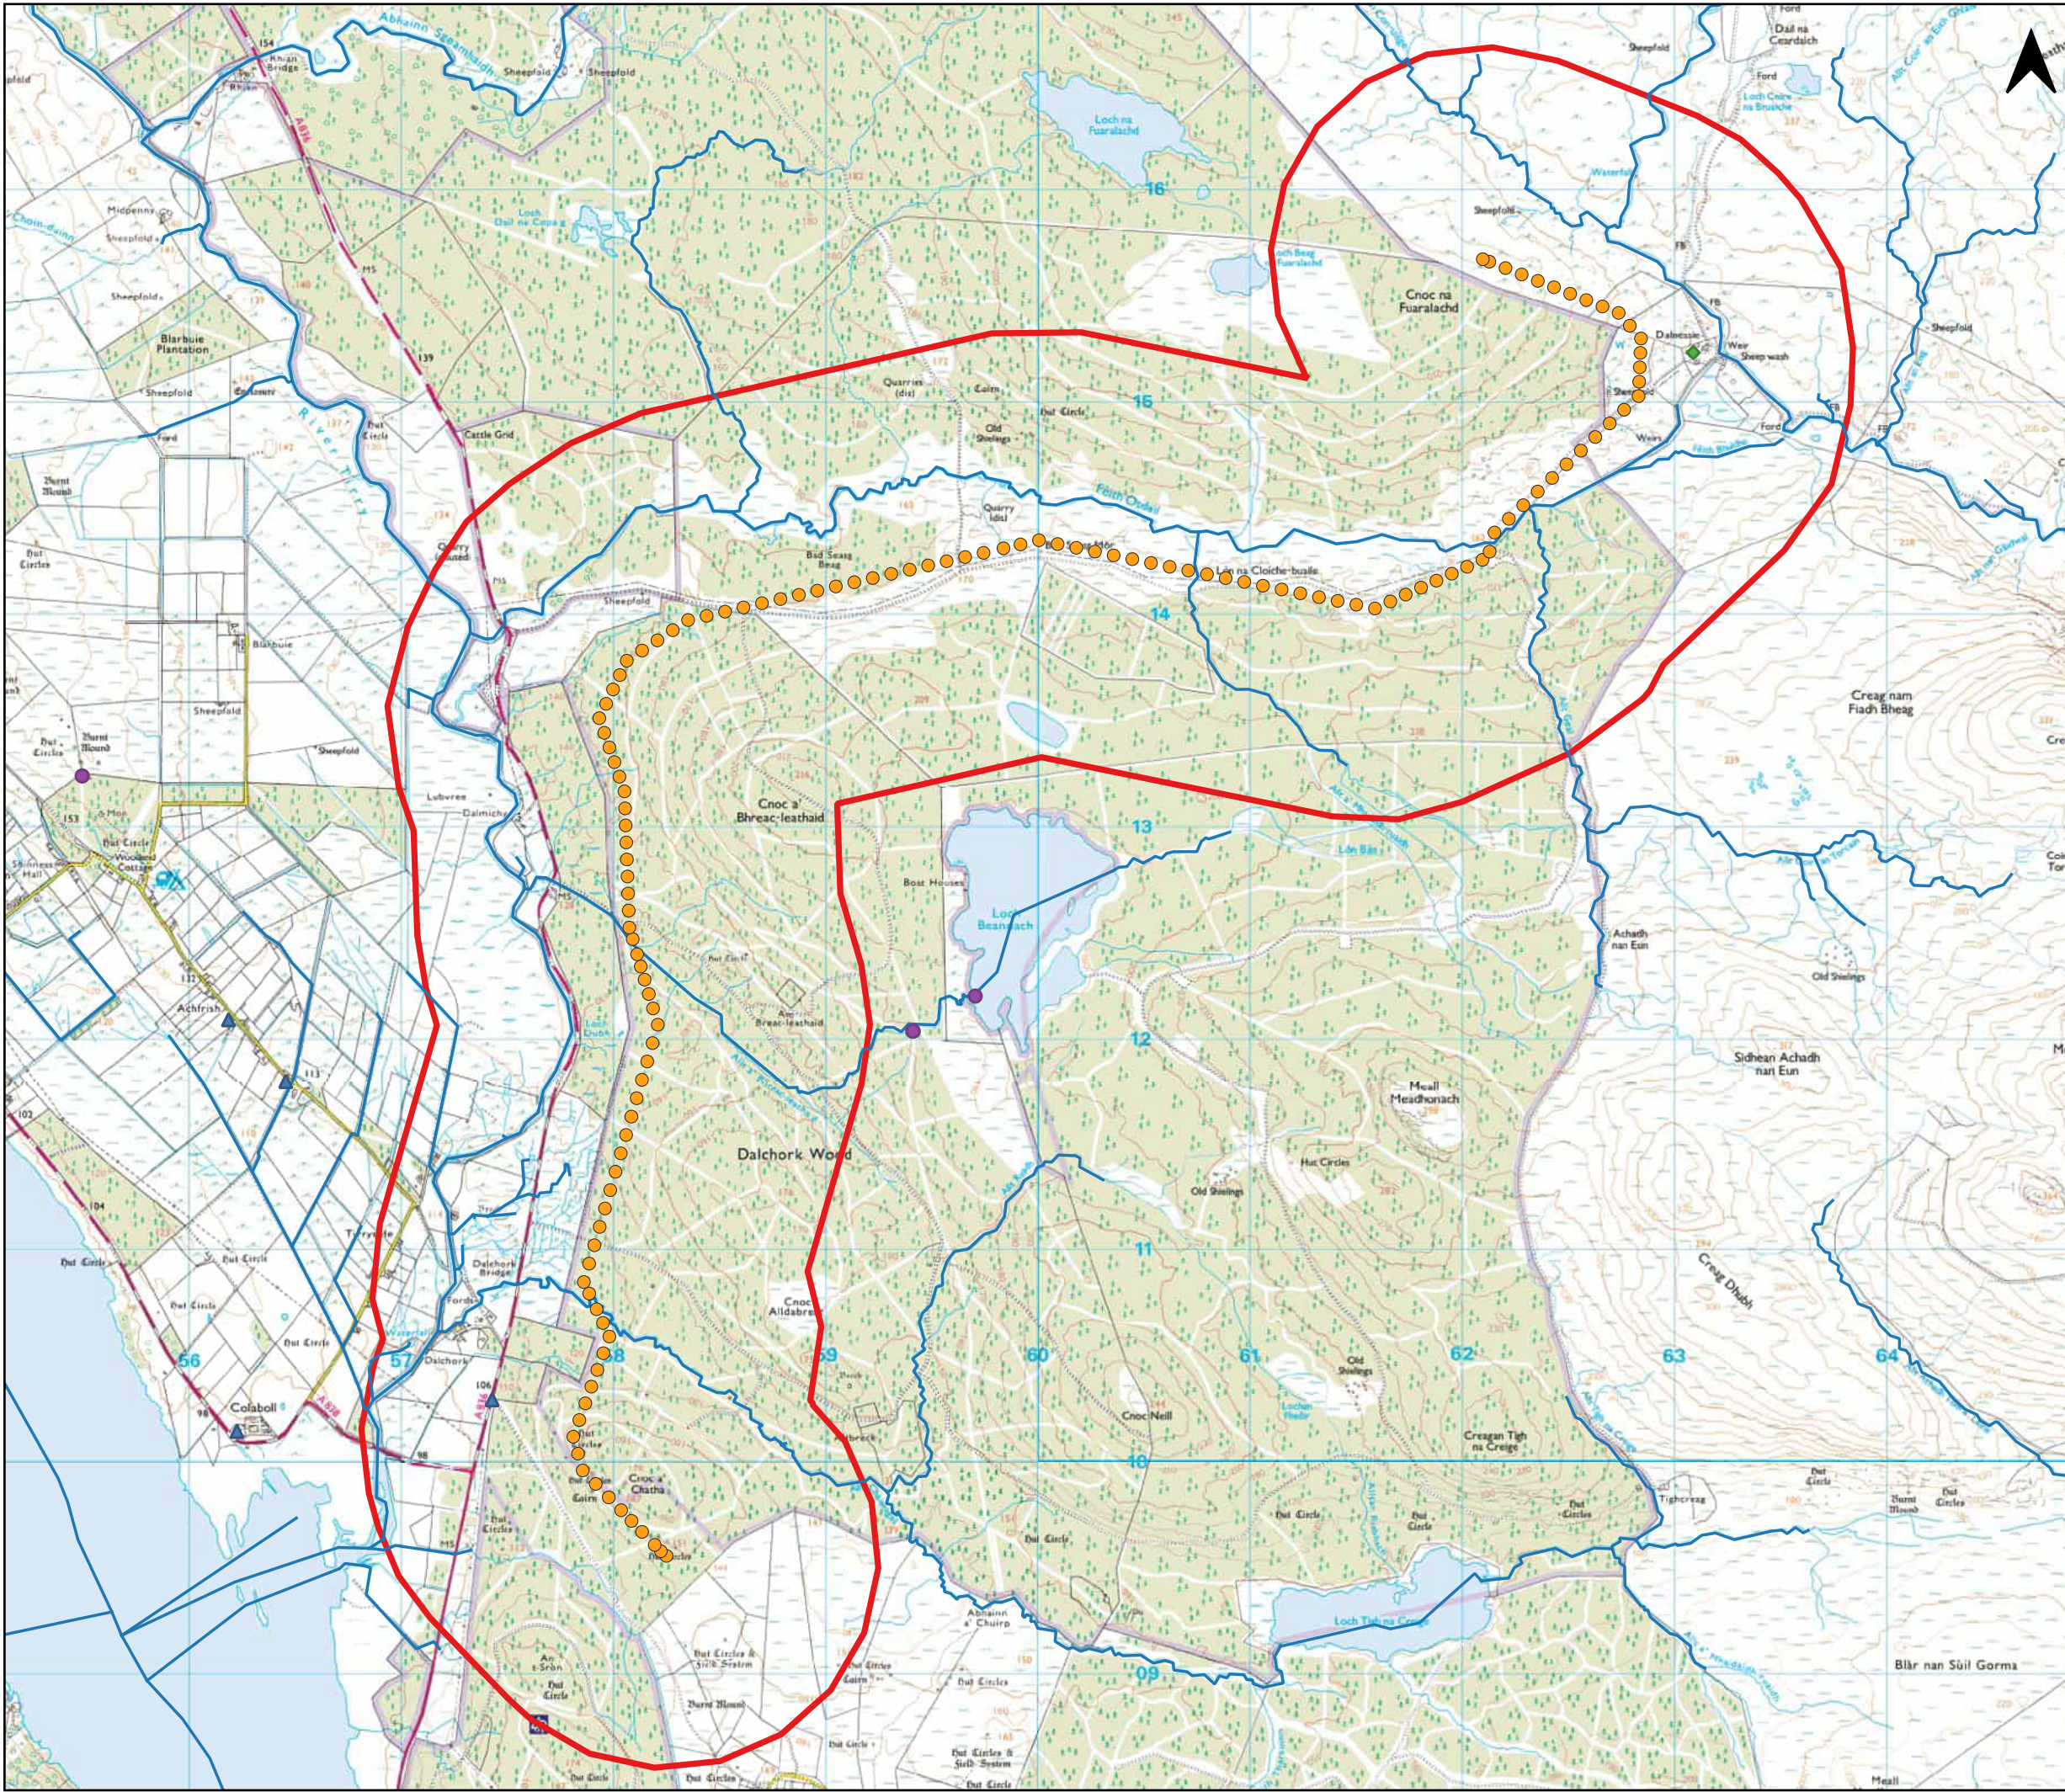

- Key:
- Pole Schedule
 - 1 km Study Area
 - Watercourses
 - THC Private Water Supplies
 - SEPA Authorised Abstractions
 - Scottish Water Assets

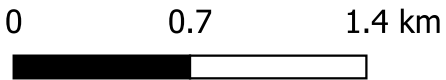


Client: Scottish & Southern Electricity Networks
TRANSMISSION

Project: Chleansaid Wind Farm
132 kV OHL Connection

Title: Figure 10.1: Hydrology Overview

Date: 17/09/2024
Drawn: KY
Scale: 1:30,000 @ A3
Checked: MM
Approved: SB

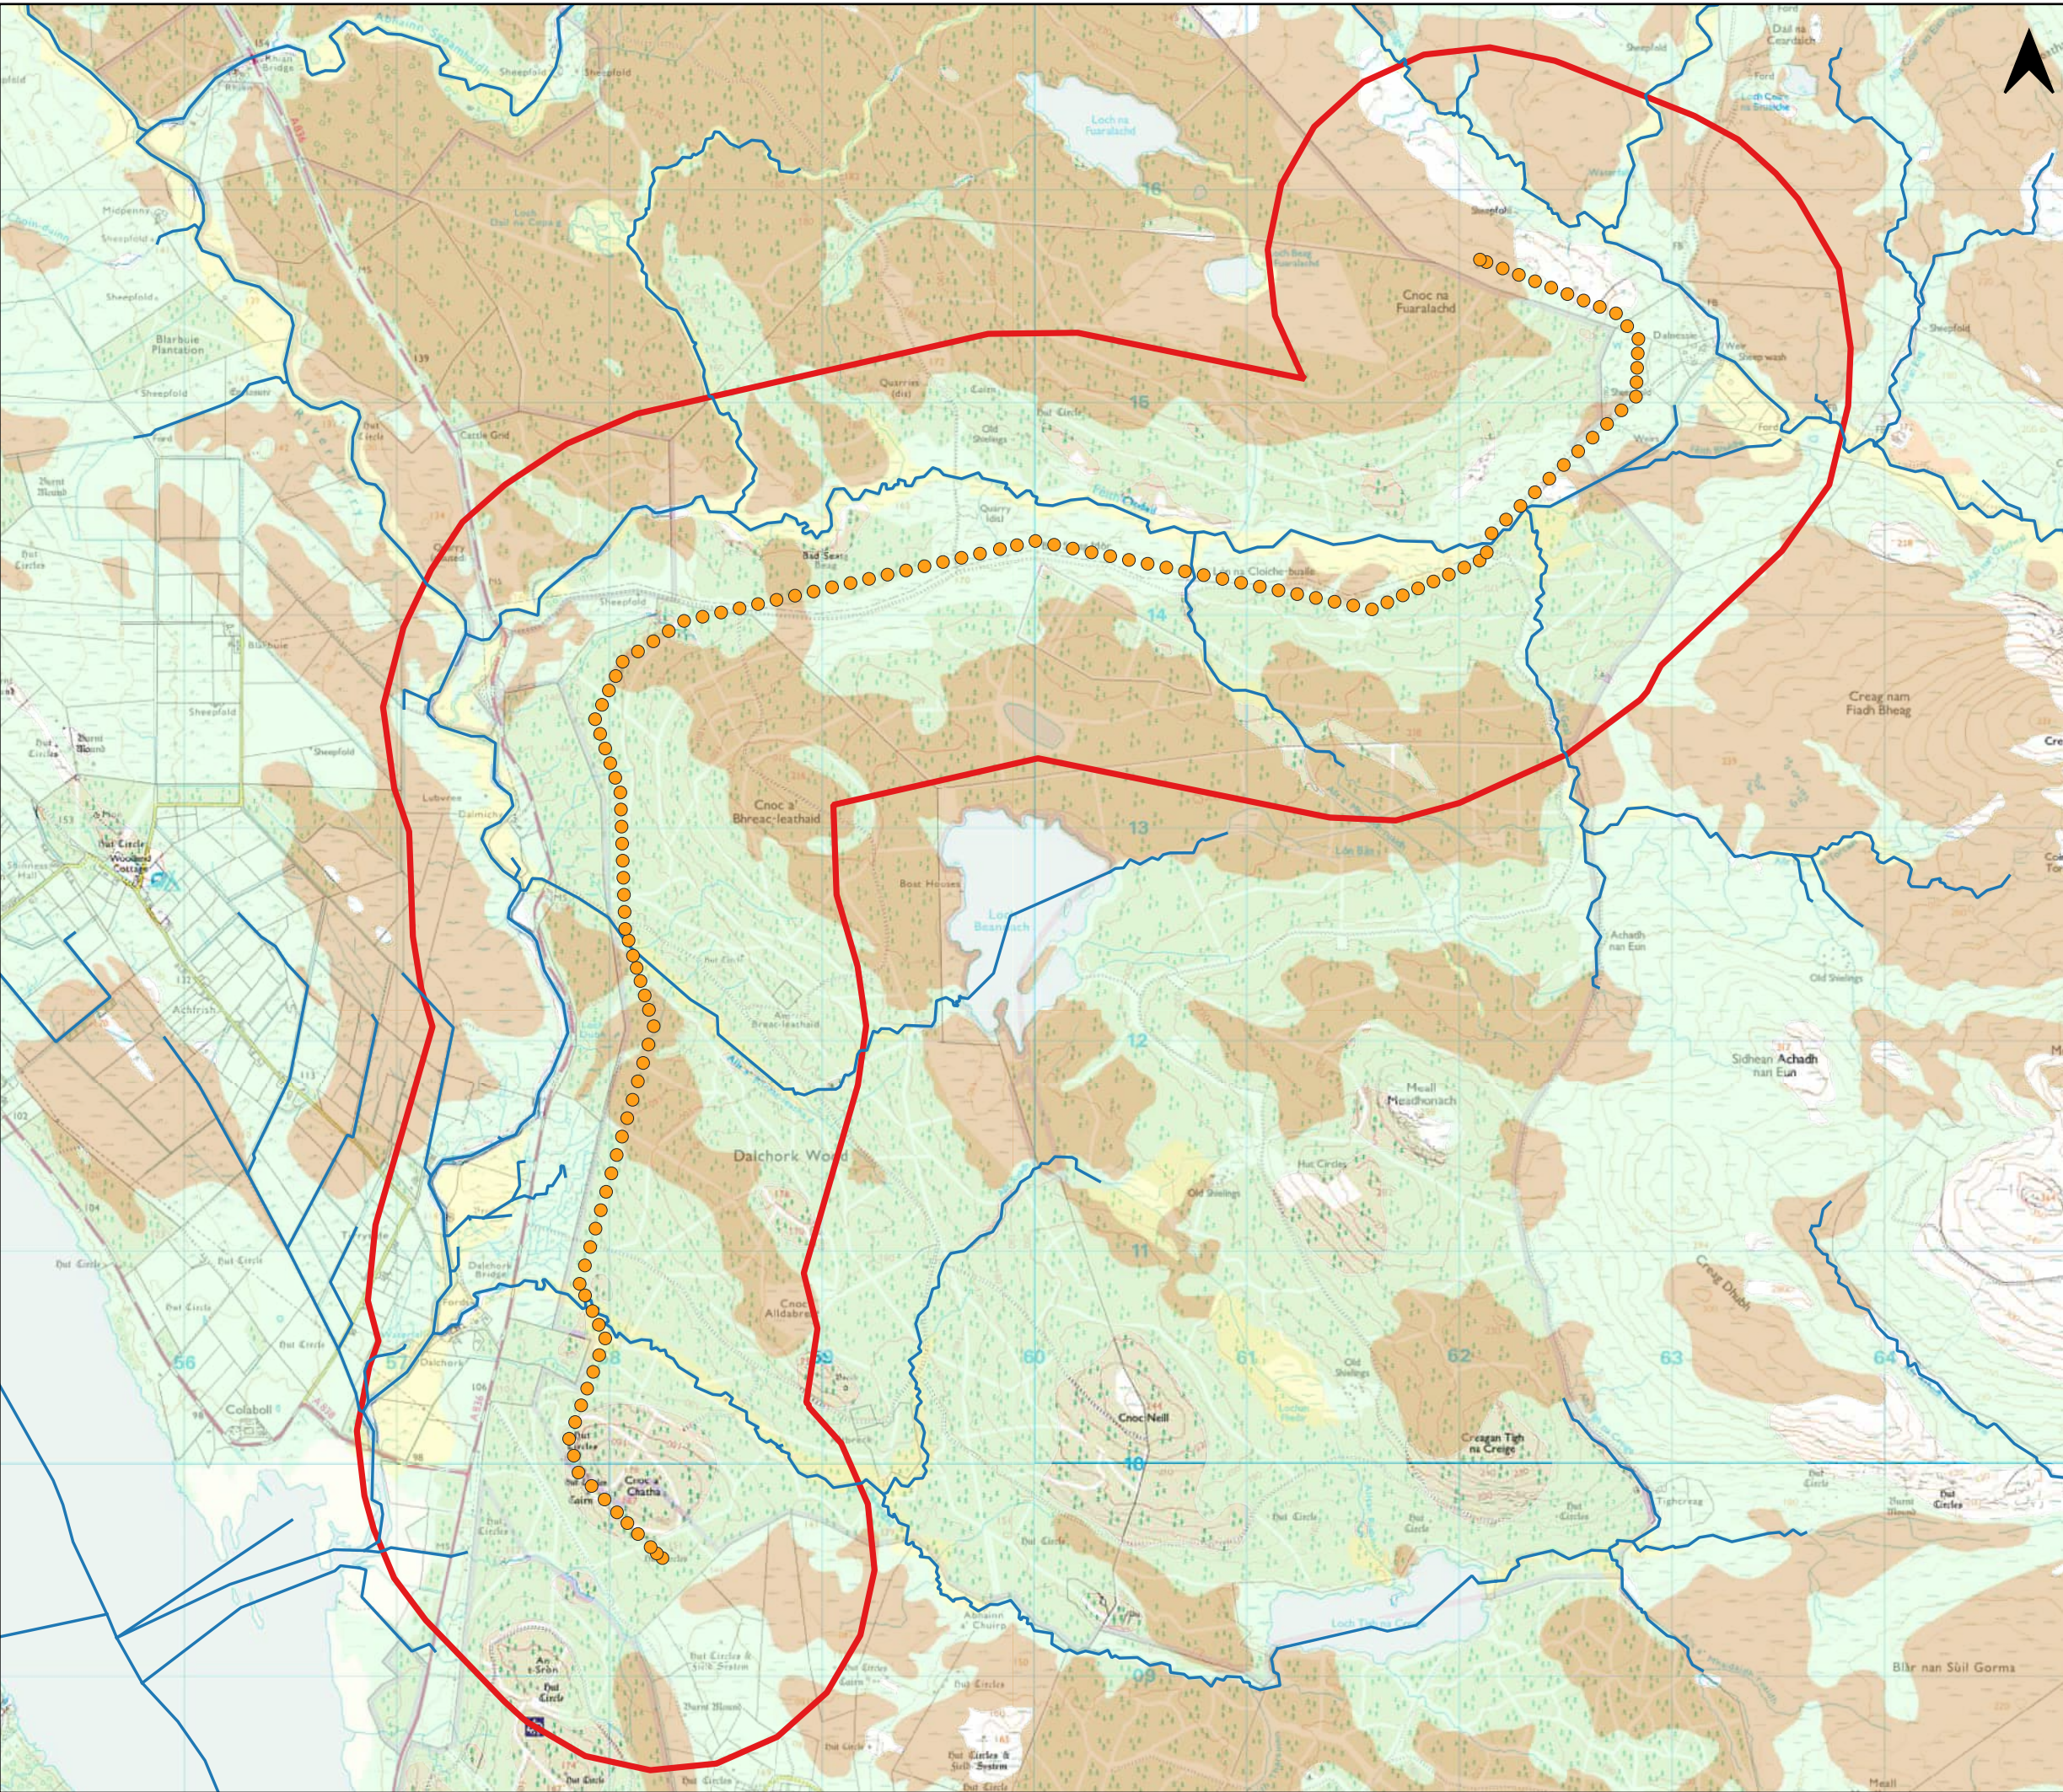

Key:

- Pole Schedule
- 1 km Study Area
- Watercourses

BGS Superficial Geology (1:50,000)

- Hummocky (Moundy) Glacial Deposits
- Peat
- Alluvium - Clay, Silt, Sand and Gravel


0 0.7 1.4 km

Client: TRANSMISSION

Project: **Chleansaid Wind Farm
132 kV OHL Connection**

Title: **Figure 10.2: Superficial Geology**

Date: 17/09/2024 Scale: 1:30,000 @ A3
Drawn: KY Checked: MM Approved: SB

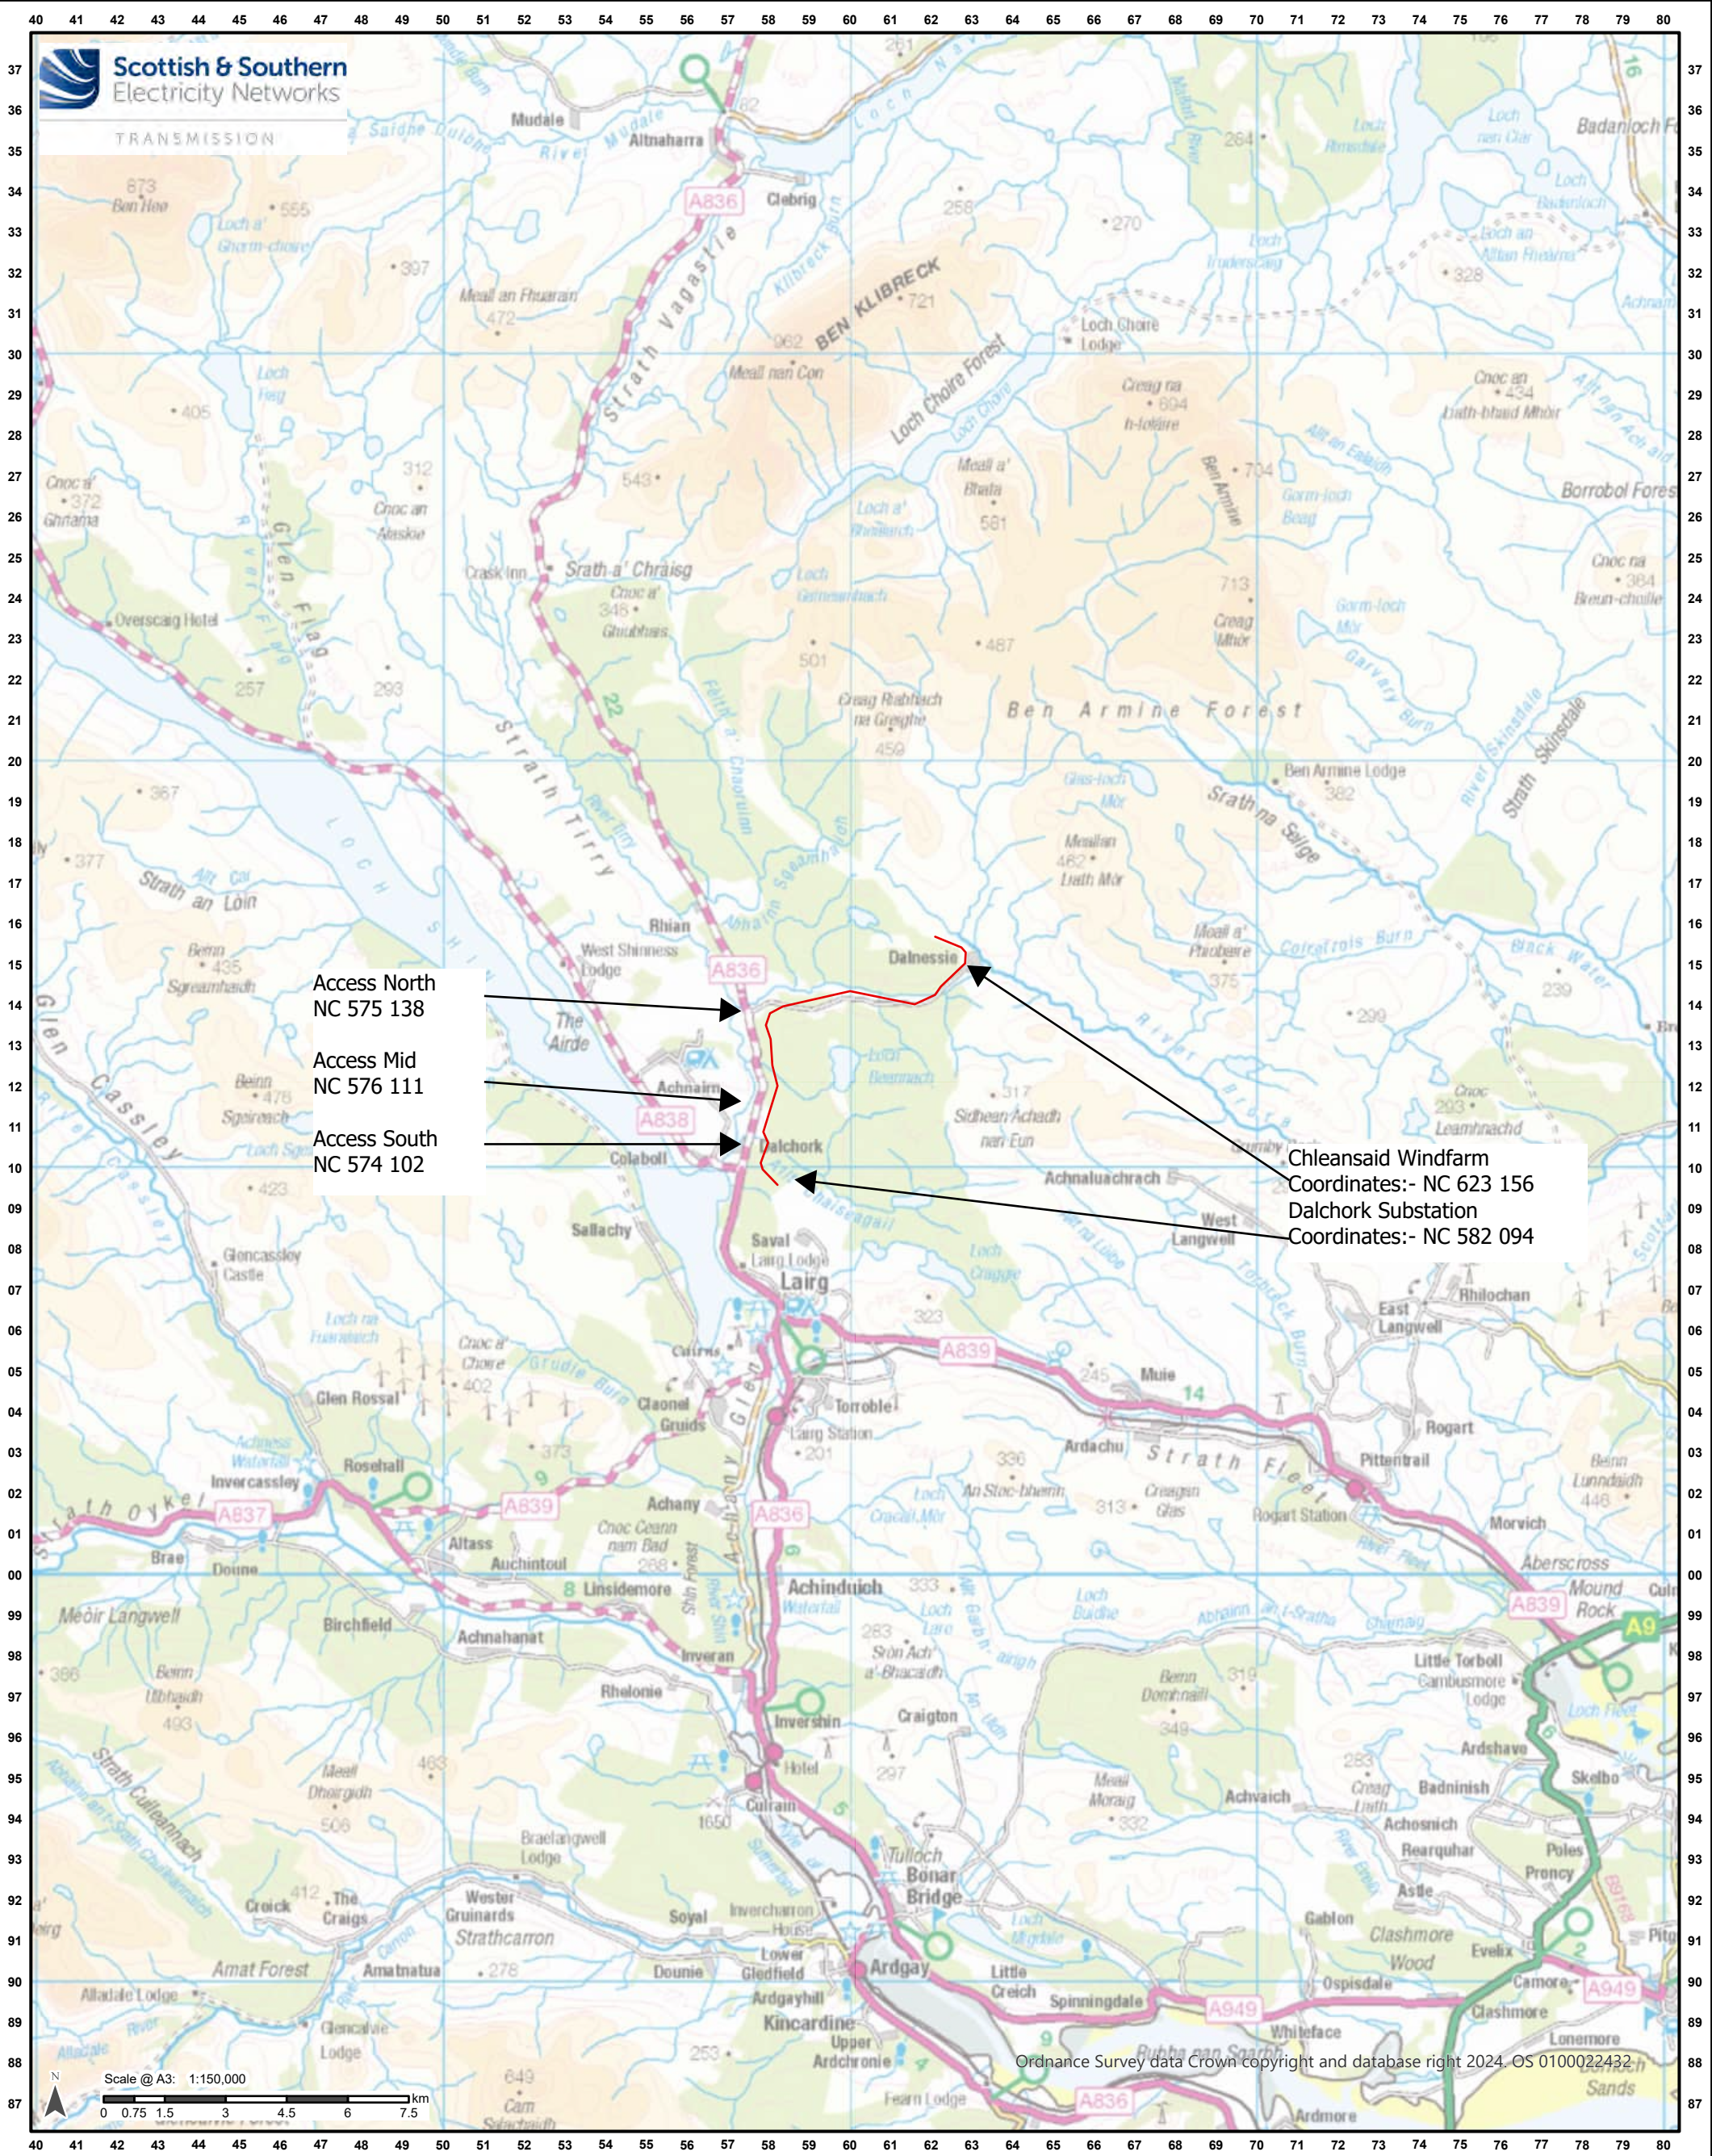


Legend

— Proposed 132kV OHL Centre Line


Ordnance Survey
data Crown
copyright and
database right
2024. OS
0100022432

Reproduced by permission of Ordnance Survey on behalf of HMSO. Crown copyright and database right 2024 all rights reserved. Ordnance Survey Licence number 0100022432. SSEN Transmission take no responsibility for the release or accuracy of latest version Basemaps from Ordnance Survey	
Project No:	LT000370 / 371
Project:	Dalchork to Chleansaid 132kV
Title:	Figure 11.1 Forestry Project Location Map Page 1 of 1
Drawn by:	JRT
Date:	17/09/2024
Drawing:	1

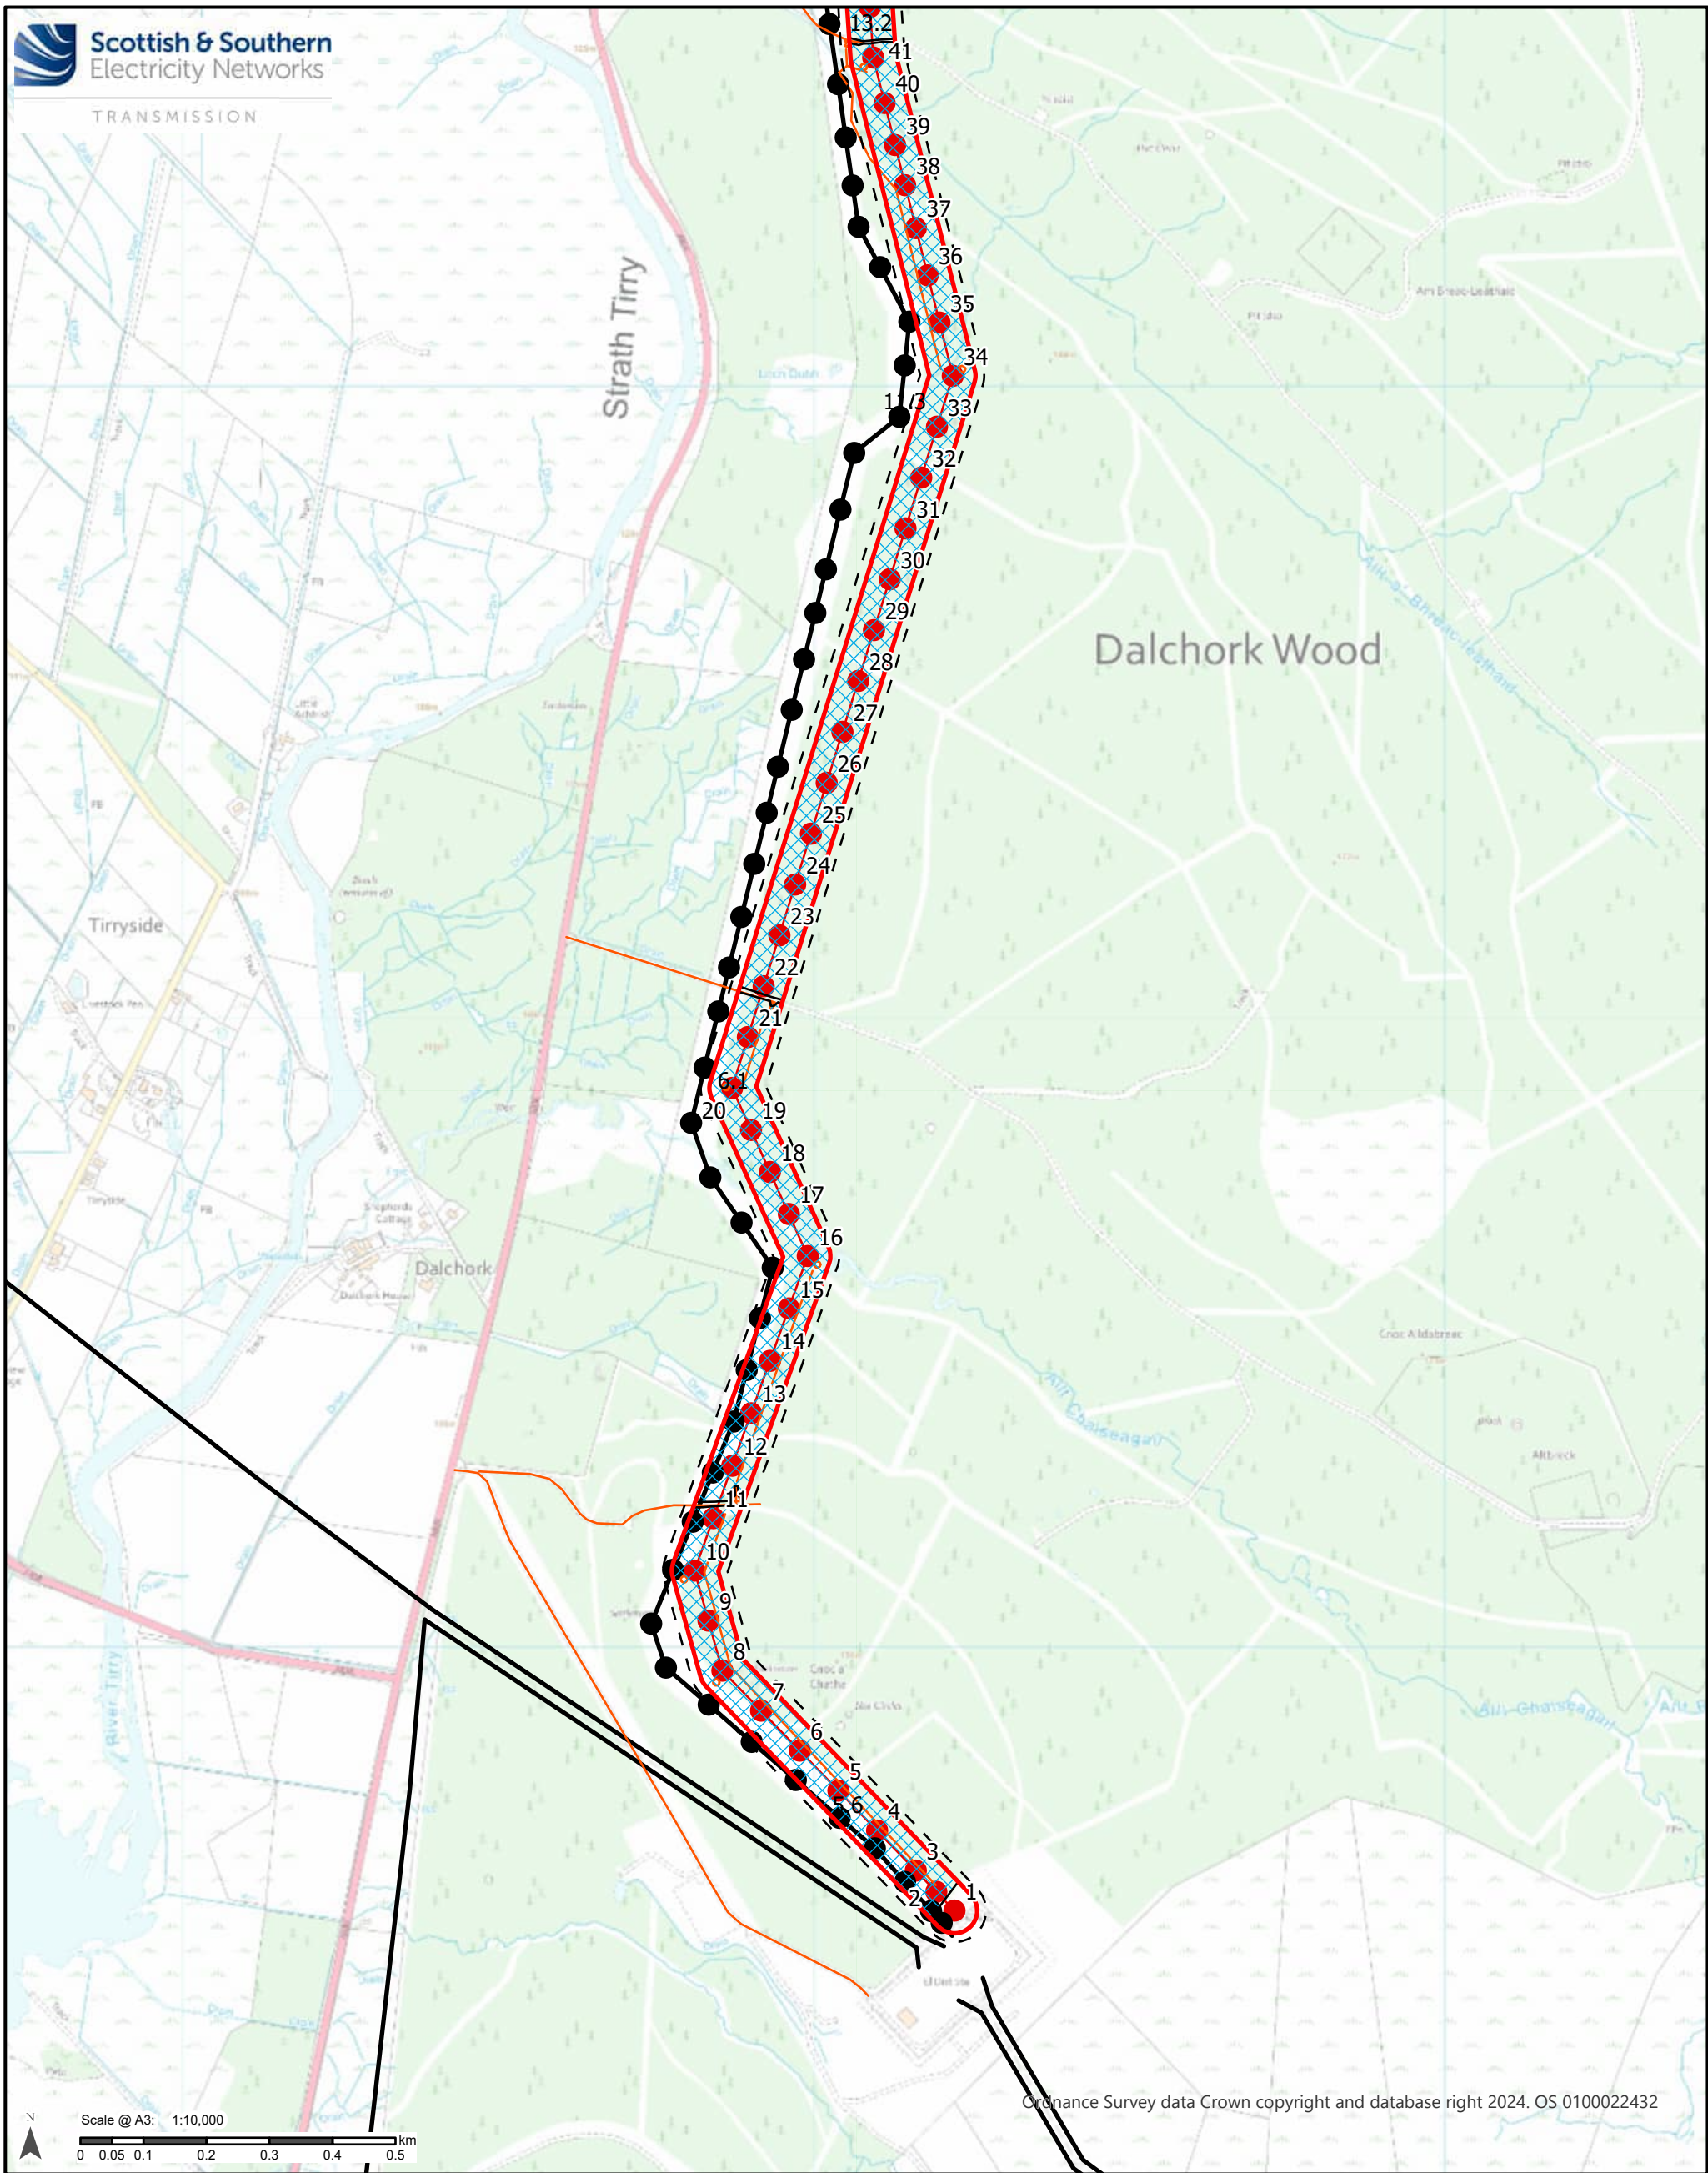


Legend

- Existing 132kV Trident Poles
- Proposed New 132kV Trident Poles
- 132 kV AC
- Proposed 132kV OHL Centre Line
- Young Mixed Conifer - Operational Corridor 72m
- CHLS_Indicative access routes
- CHLS_Indicative Pulling Positions
- CHLS_Bellmouths
- Operational Corridor 72m
- Proposed OHL Limit of Deviation 100m

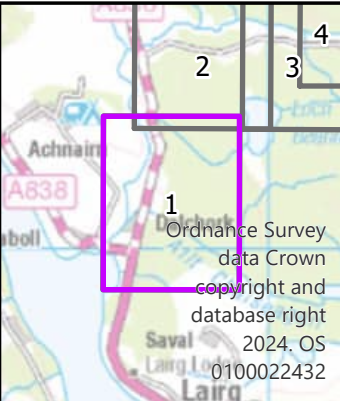

Reproduced by permission of Ordnance Survey on behalf of HMSO. Crown copyright and database right 2024 all rights reserved. Ordnance Survey Licence number 0100022432. SSEN Transmission take no responsibility for the release or accuracy of latest version Basemaps from Ordnance Survey	
Project No:	LT 000370_371
Project:	Dalchork to Chleamsaid 132kV
Title:	Figure 11.2 Forestry Project Access Maps Page 1 of 4
Drawn by:	JRT
Date:	12/07/2024
Drawing:	LT 000370_371_WAY_003

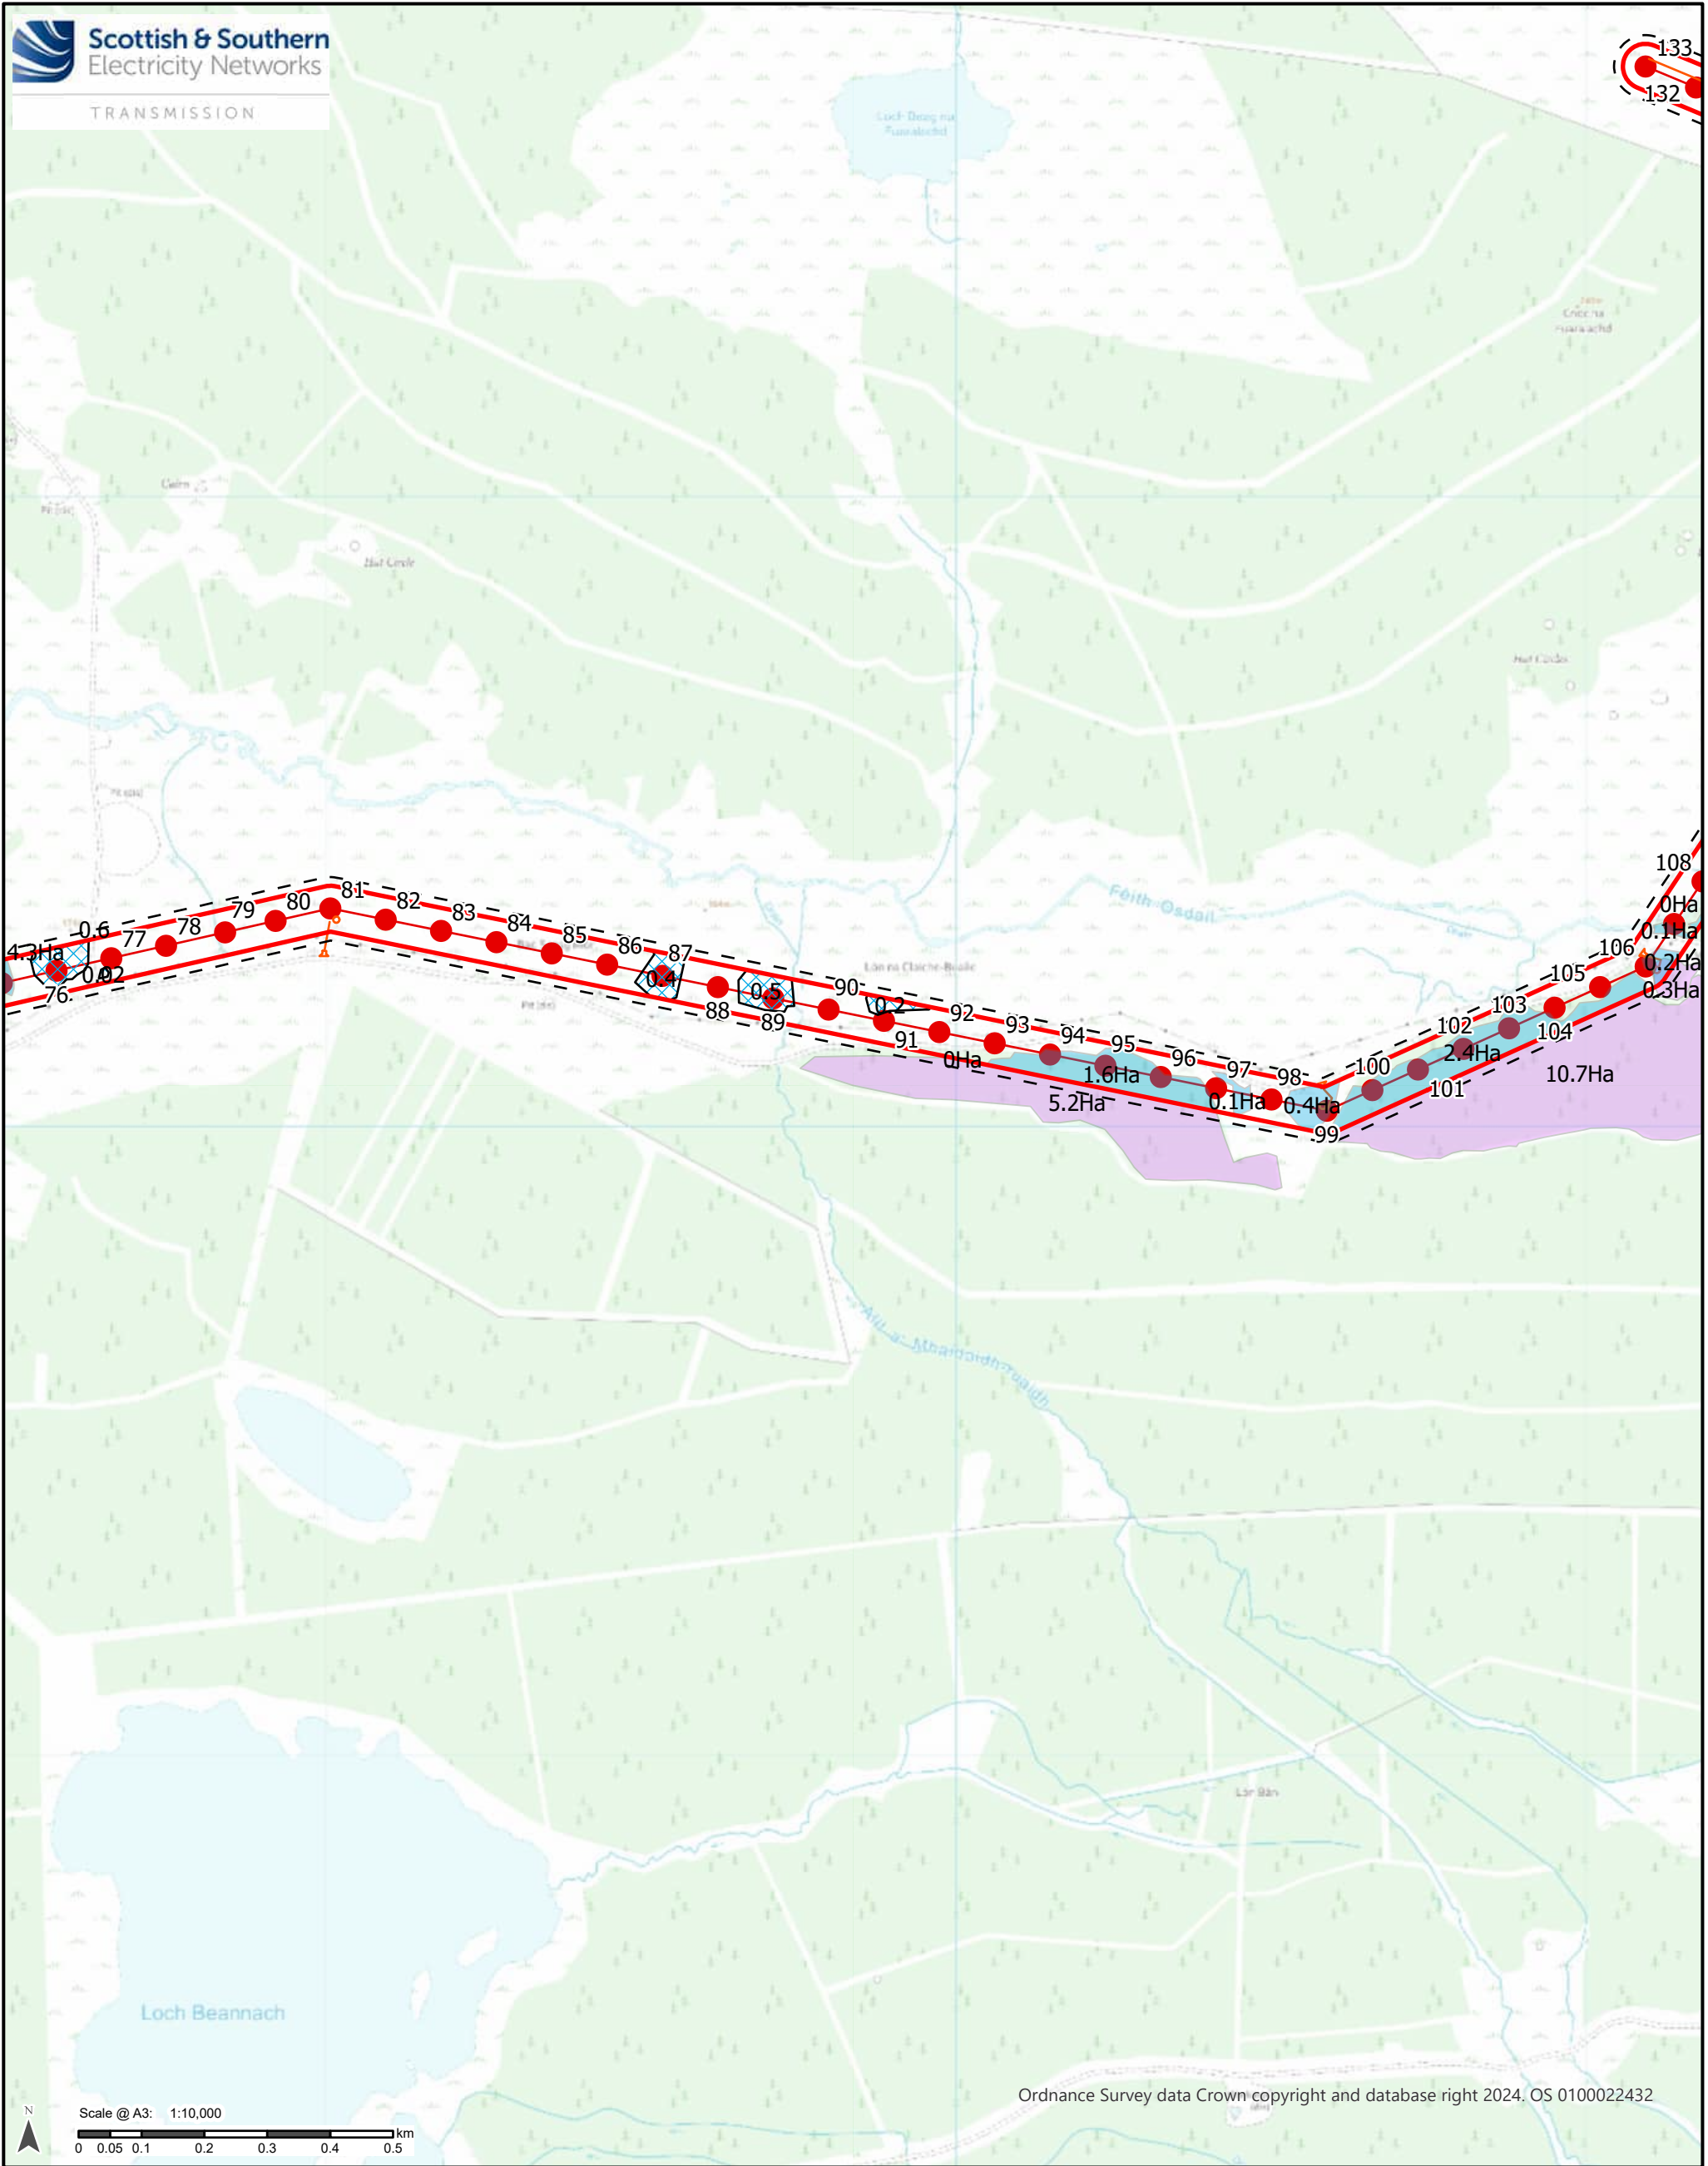

Legend

- Proposed New 132kV Trident Poles
- Proposed 132kV OHL Centre Line
- ▨


 Young Mixed Conifer - Operational Corridor 72m
- CHLS_Indicative access routes
- CHLS_Indicative Pulling Positions
- CHLS_Bellmouths
- ▭

 Operational Corridor 72m
- ▭


 Mixed Conifer - Operational Corridor 72m
- ▭

 Proposed Management Felling
- ▭

 Proposed OHL Limit of Deviation 100m

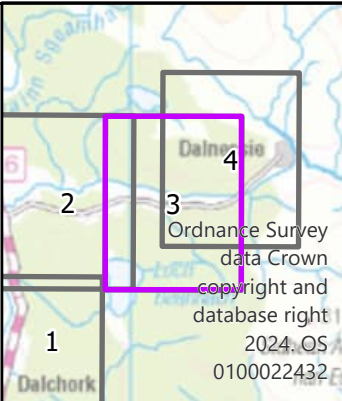


Reproduced by permission of Ordnance Survey on behalf of HMSO. Crown copyright and database right 2024 all rights reserved. Ordnance Survey Licence number 0100022432. SSEN Transmission take no responsibility for the release or accuracy of latest version Basemaps from Ordnance Survey	
Project No:	LT 000370_371
Project:	Dalchork to Chleainsaid 132kV
Title:	Figure 11.2 Forestry Project Access Maps Page 3 of 4
Drawn by:	JRT
Date:	12/07/2024
Drawing:	LT 000370_371_WAY_003

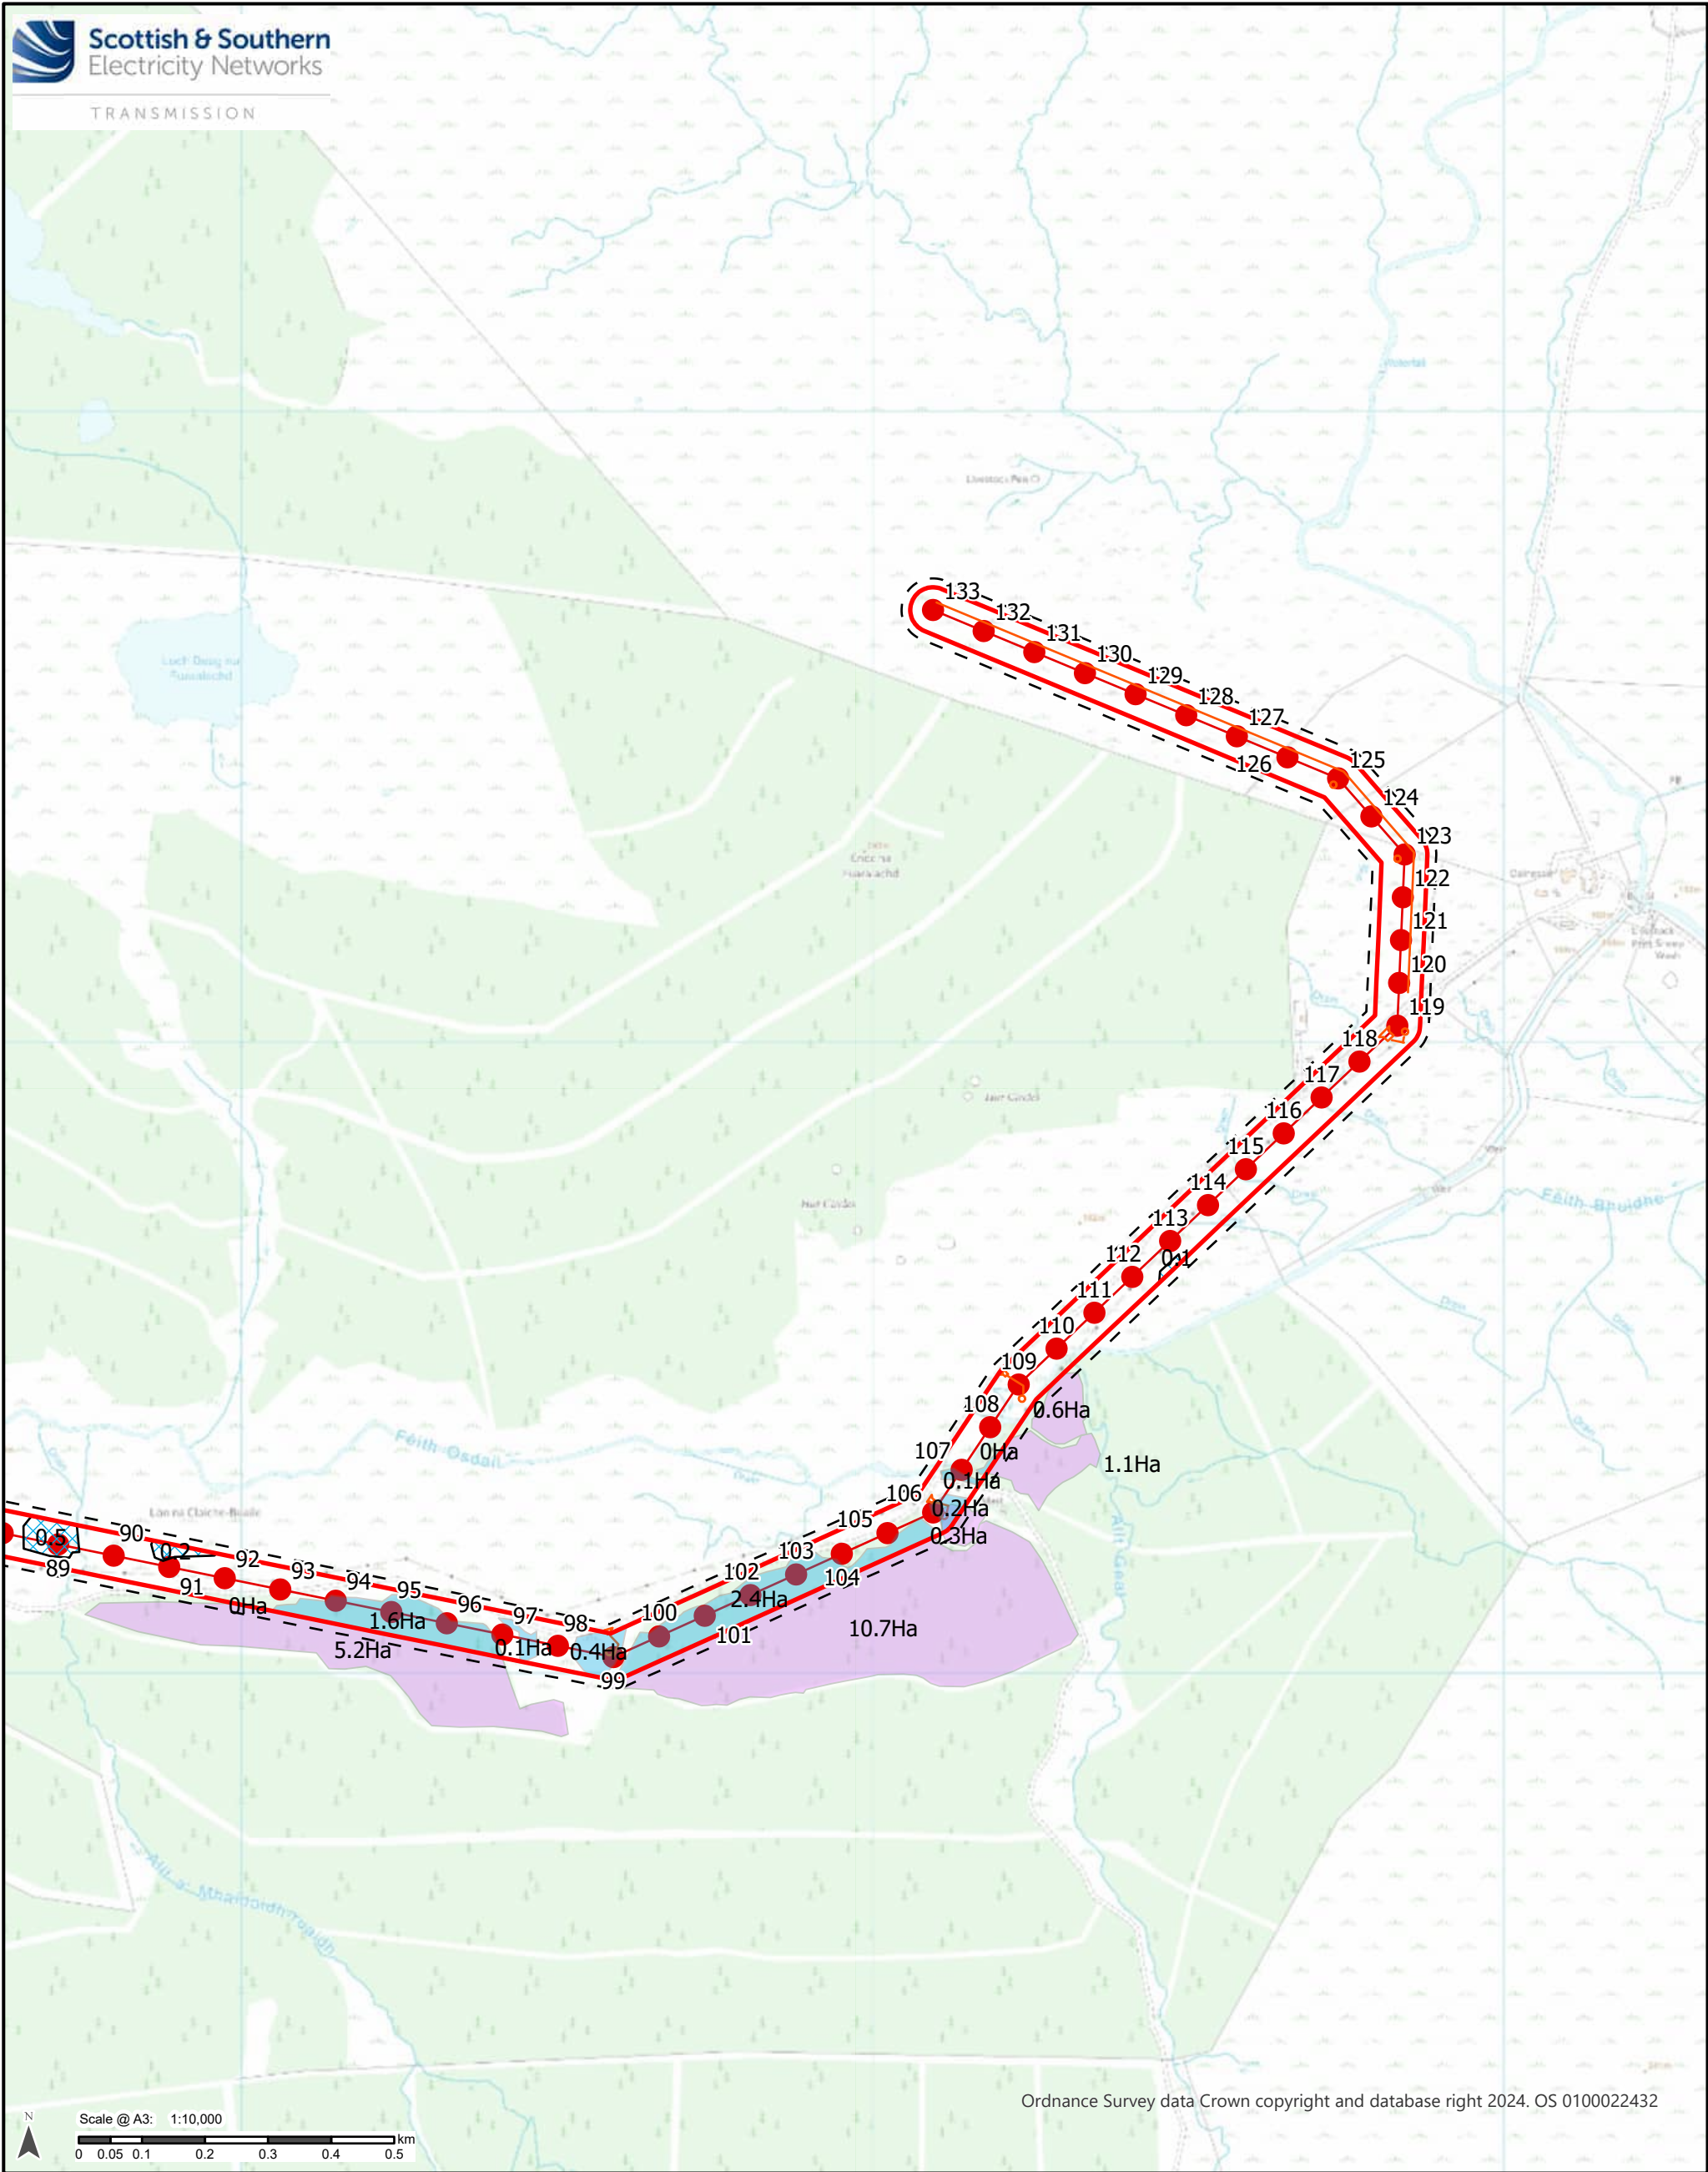

Legend

- Proposed New 132kV Trident Poles
- Proposed 132kV OHL Centre Line
- Young Mixed Conifer - Operational Corridor 72m
- CHLS_Indicative access routes
- CHLS_Indicative Pulling Positions
- CHLS_Bellmouths
- Operational Corridor 72m
- Mixed Conifer - Operational Corridor 72m
- Proposed Management Felling
- Proposed OHL Limit of Deviation 100m

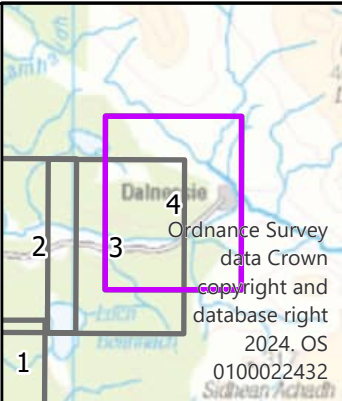

Reproduced by permission of Ordnance Survey on behalf of HMSO. Crown copyright and database right 2024 all rights reserved. Ordnance Survey Licence number 0100022432. SSEN Transmission take no responsibility for the release or accuracy of latest version Basemaps from Ordnance Survey	
Project No:	LT 000370_371
Project:	Dalchork to Chleainsaid 132kV
Title:	Figure 11.2 Forestry Project Access Maps Page 4 of 4
Drawn by:	JRT
Date:	12/07/2024
Drawing:	LT 000370_371_WAY_003