



Date Saved: 20/09/2024
Document Path: \\uk.wspgroup.com\central data\Projects\70109xxx\70109477 - Cleansaid WF Connection EIA\03 WPIE&E (CRC GISMXD)\Figure 3.1 - Site Layout.mxd

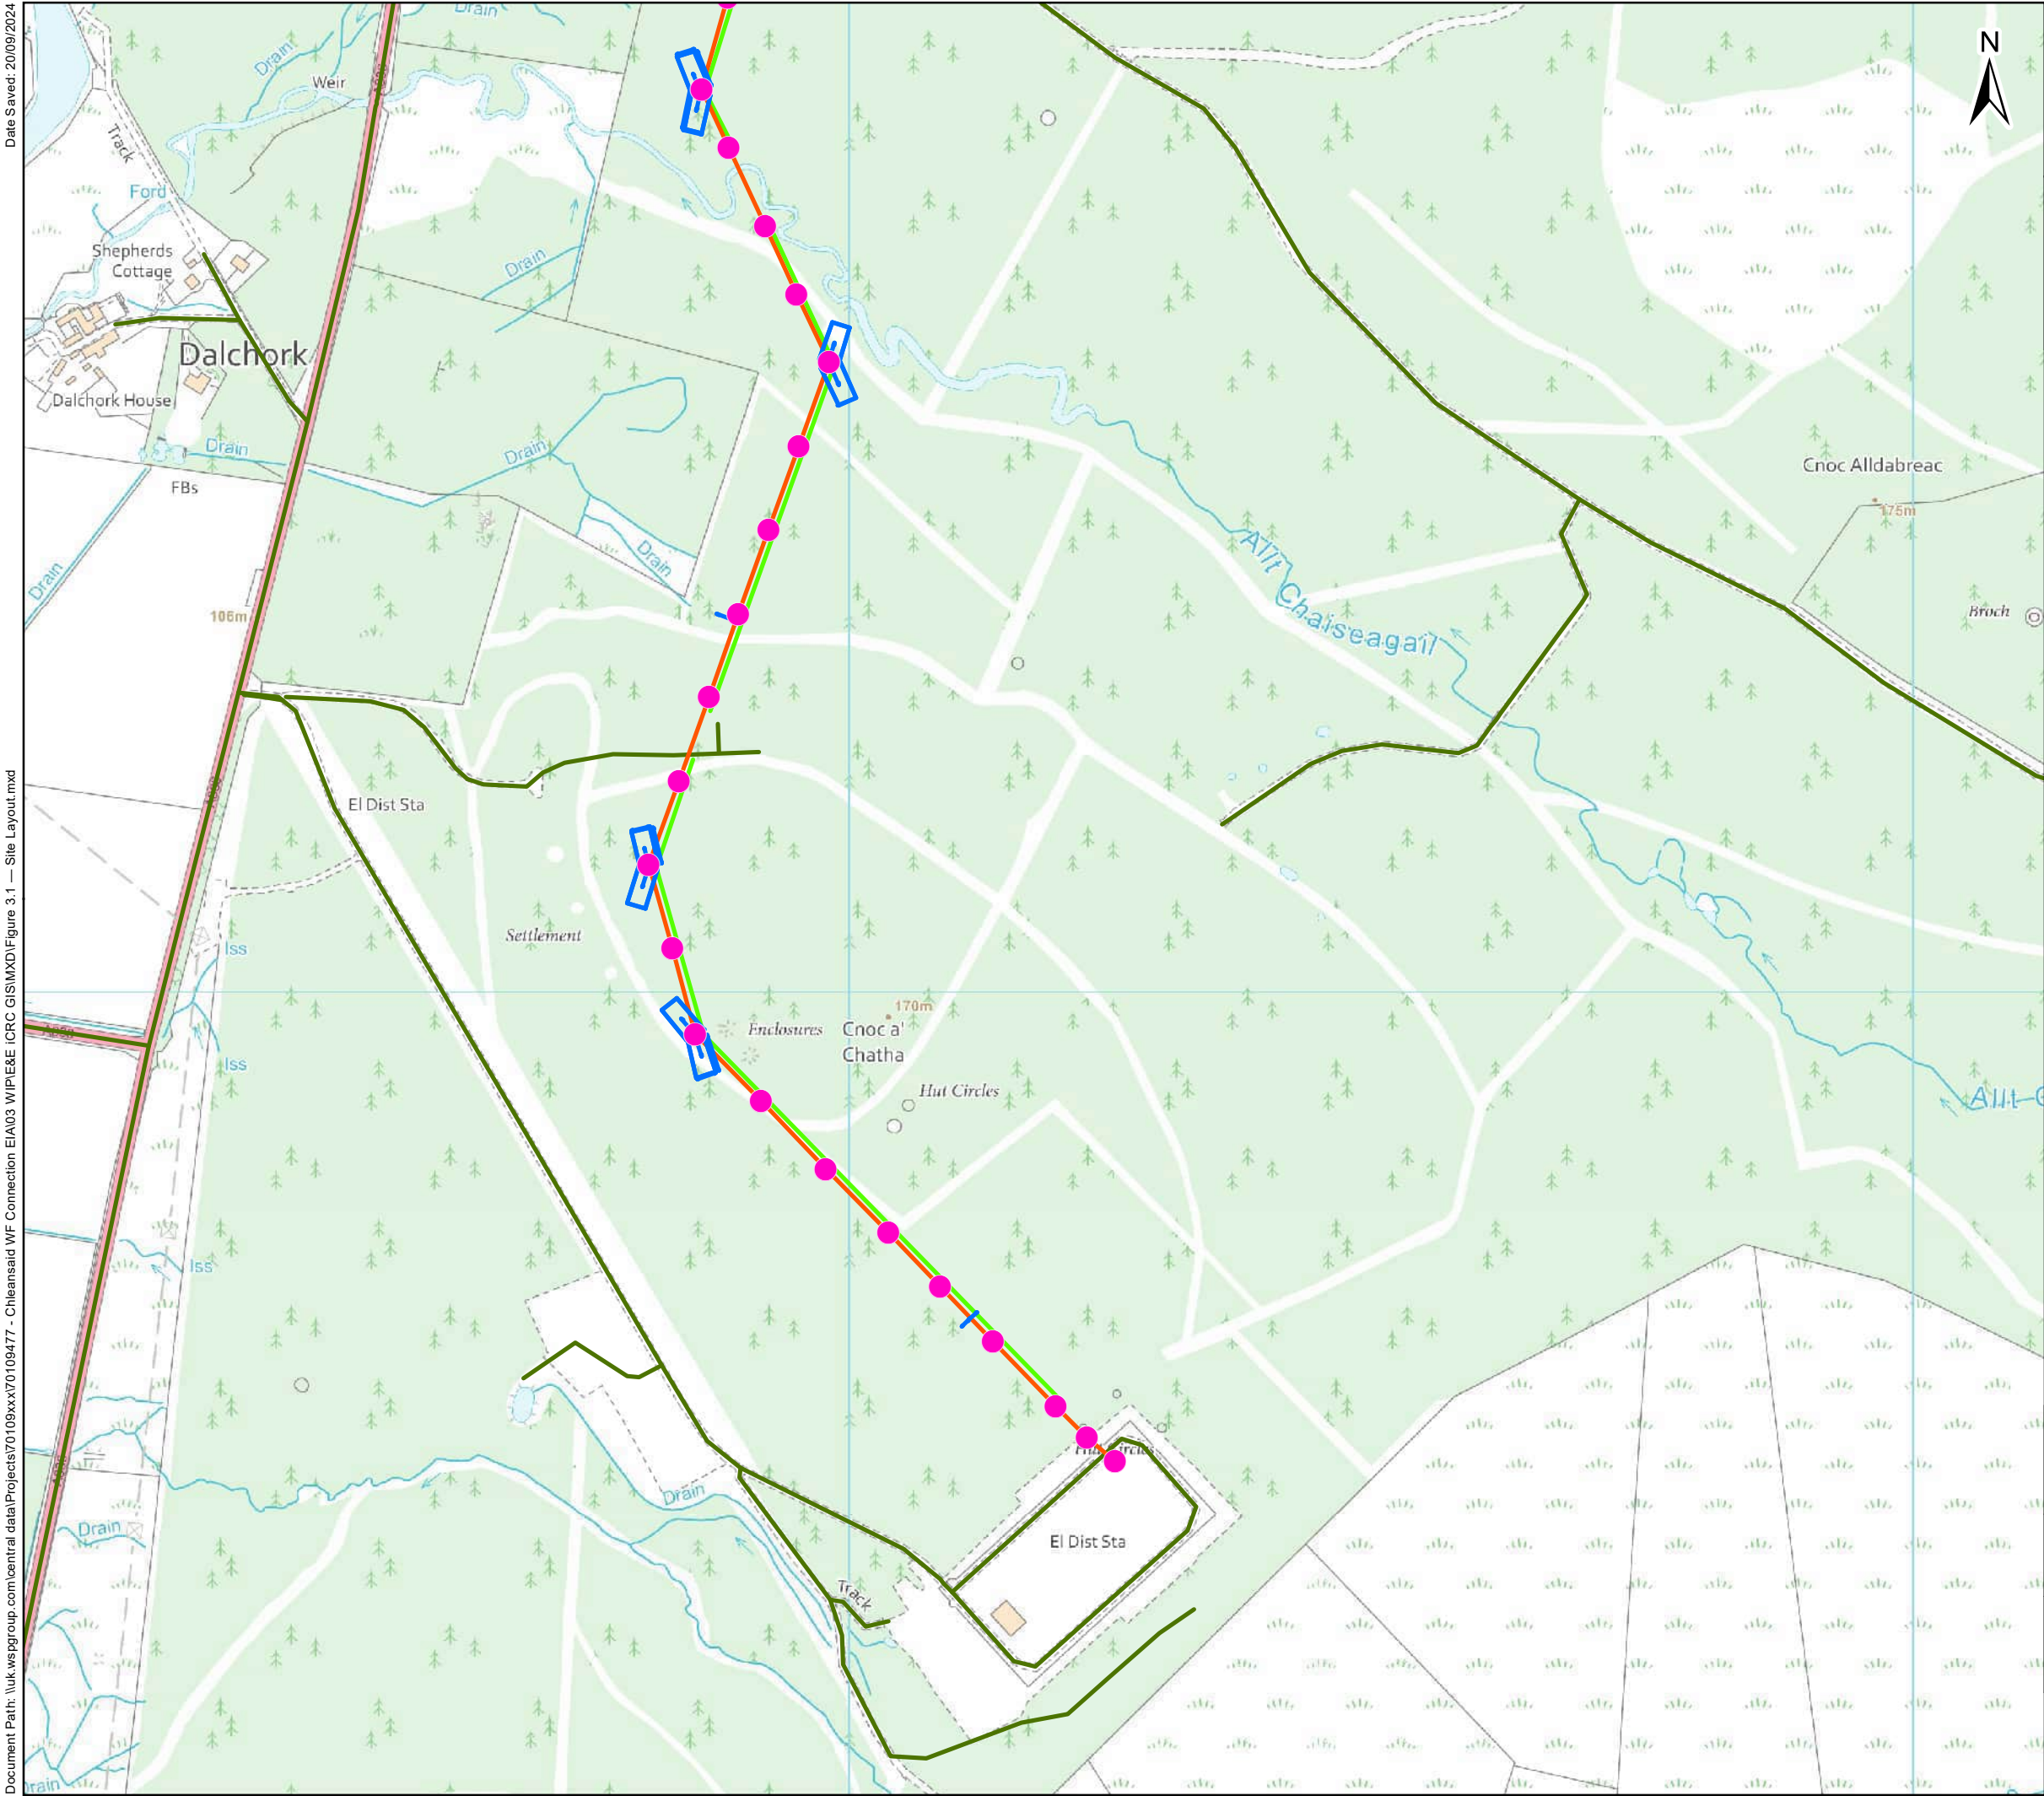

Legend

- Proposed Pole Position
- Proposed OHL Alignment
- Temporary Access (proposed open ground/temporary trakway system)
- Existing Access
- Proposed Pulling Position

0 150 300 Metres

Client: 

Project: **Cleansaid Wind Farm 132 kV OHL Connection**

Title: **Figure 3.1 Proposed Development Layout Plan**

Date: 20/09/2024 Scale: 6,000 @ A3
Drawn: PB Checked: CE Approved: MR
Drawing Number: CWFC-WSP-DA-GIS-118