


Date Saved: 20/09/2024
Document Path: \\uk.wspgroup.com\central_data\Projects\70109xxx\70109477 - Cleansaid WF Connection EIA\03 WPI\E&E (CRC GISMXD)\Figure 3.1 - Site Layout.mxd

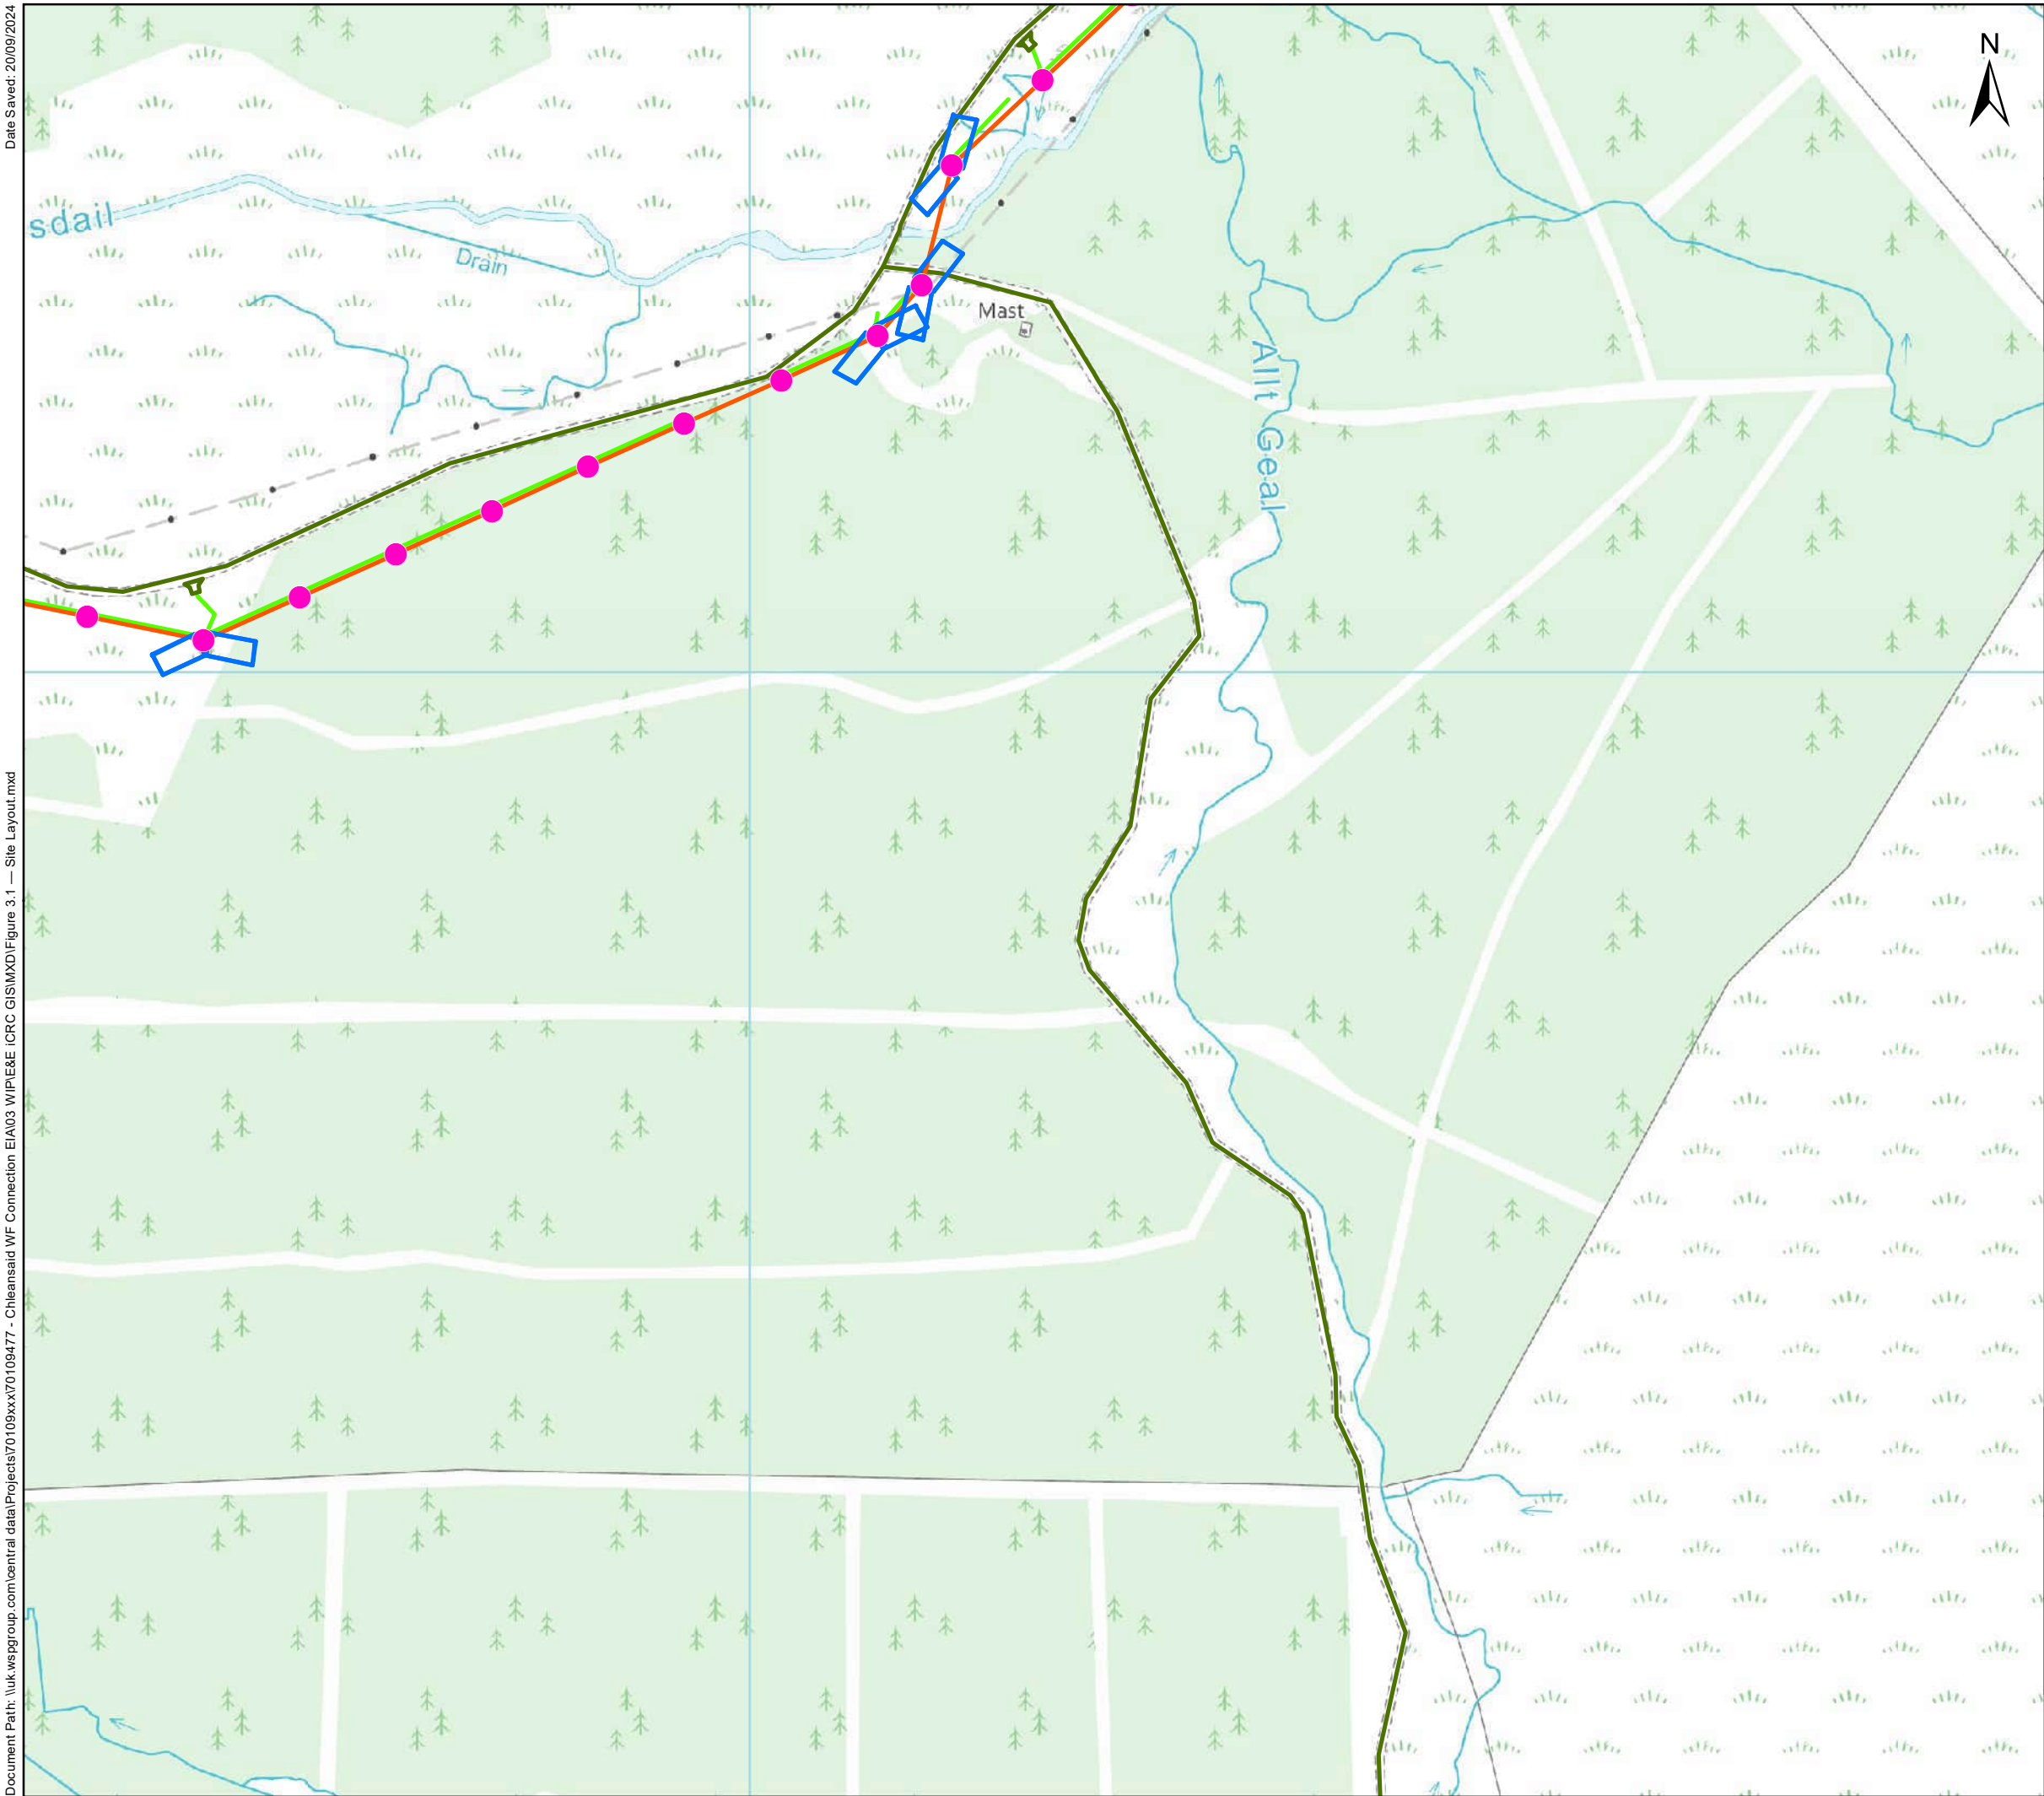

- Legend**
- Proposed Pole Position
 - Proposed OHL Alignment
 - Temporary Access (proposed open ground/temporary trakway system)
 - Existing Access
 - Proposed Pulling Position



Client:  TRANSMISSION

Project: **Cleansaid Wind Farm 132 kV OHL Connection**

Title: **Figure 3.1 Proposed Development Layout Plan**

Page 2 of 8

Date: 20/09/2024 Scale: 4,800 @ A3
Drawn: PB Checked: CE Approved: MR
Drawing Number: CWFC-WSP-DA-GIS-118