



Date Saved: 20/09/2024
Document Path: \\uk.wspgroup.com\central_data\Projects\70109xxx\70109477 - Cleansaid WF Connection EIA\03 WIP\E&E (CRC GISMXD)\Figure 3.1 - Site Layout.mxd

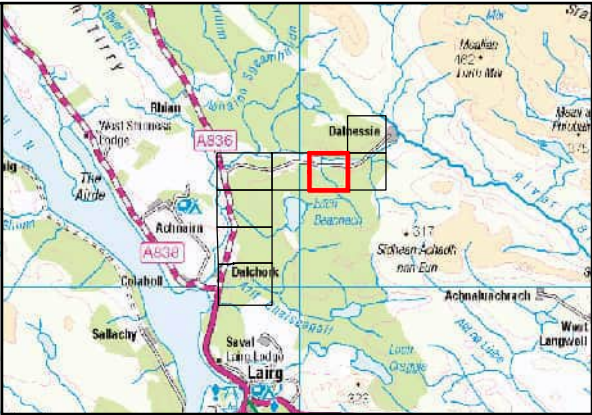

- Legend**
- Proposed Pole Position
 - Proposed OHL Alignment
 - Temporary Access (proposed open ground/temporary trakway system)
 - Existing Access
 - Proposed Pulling Position

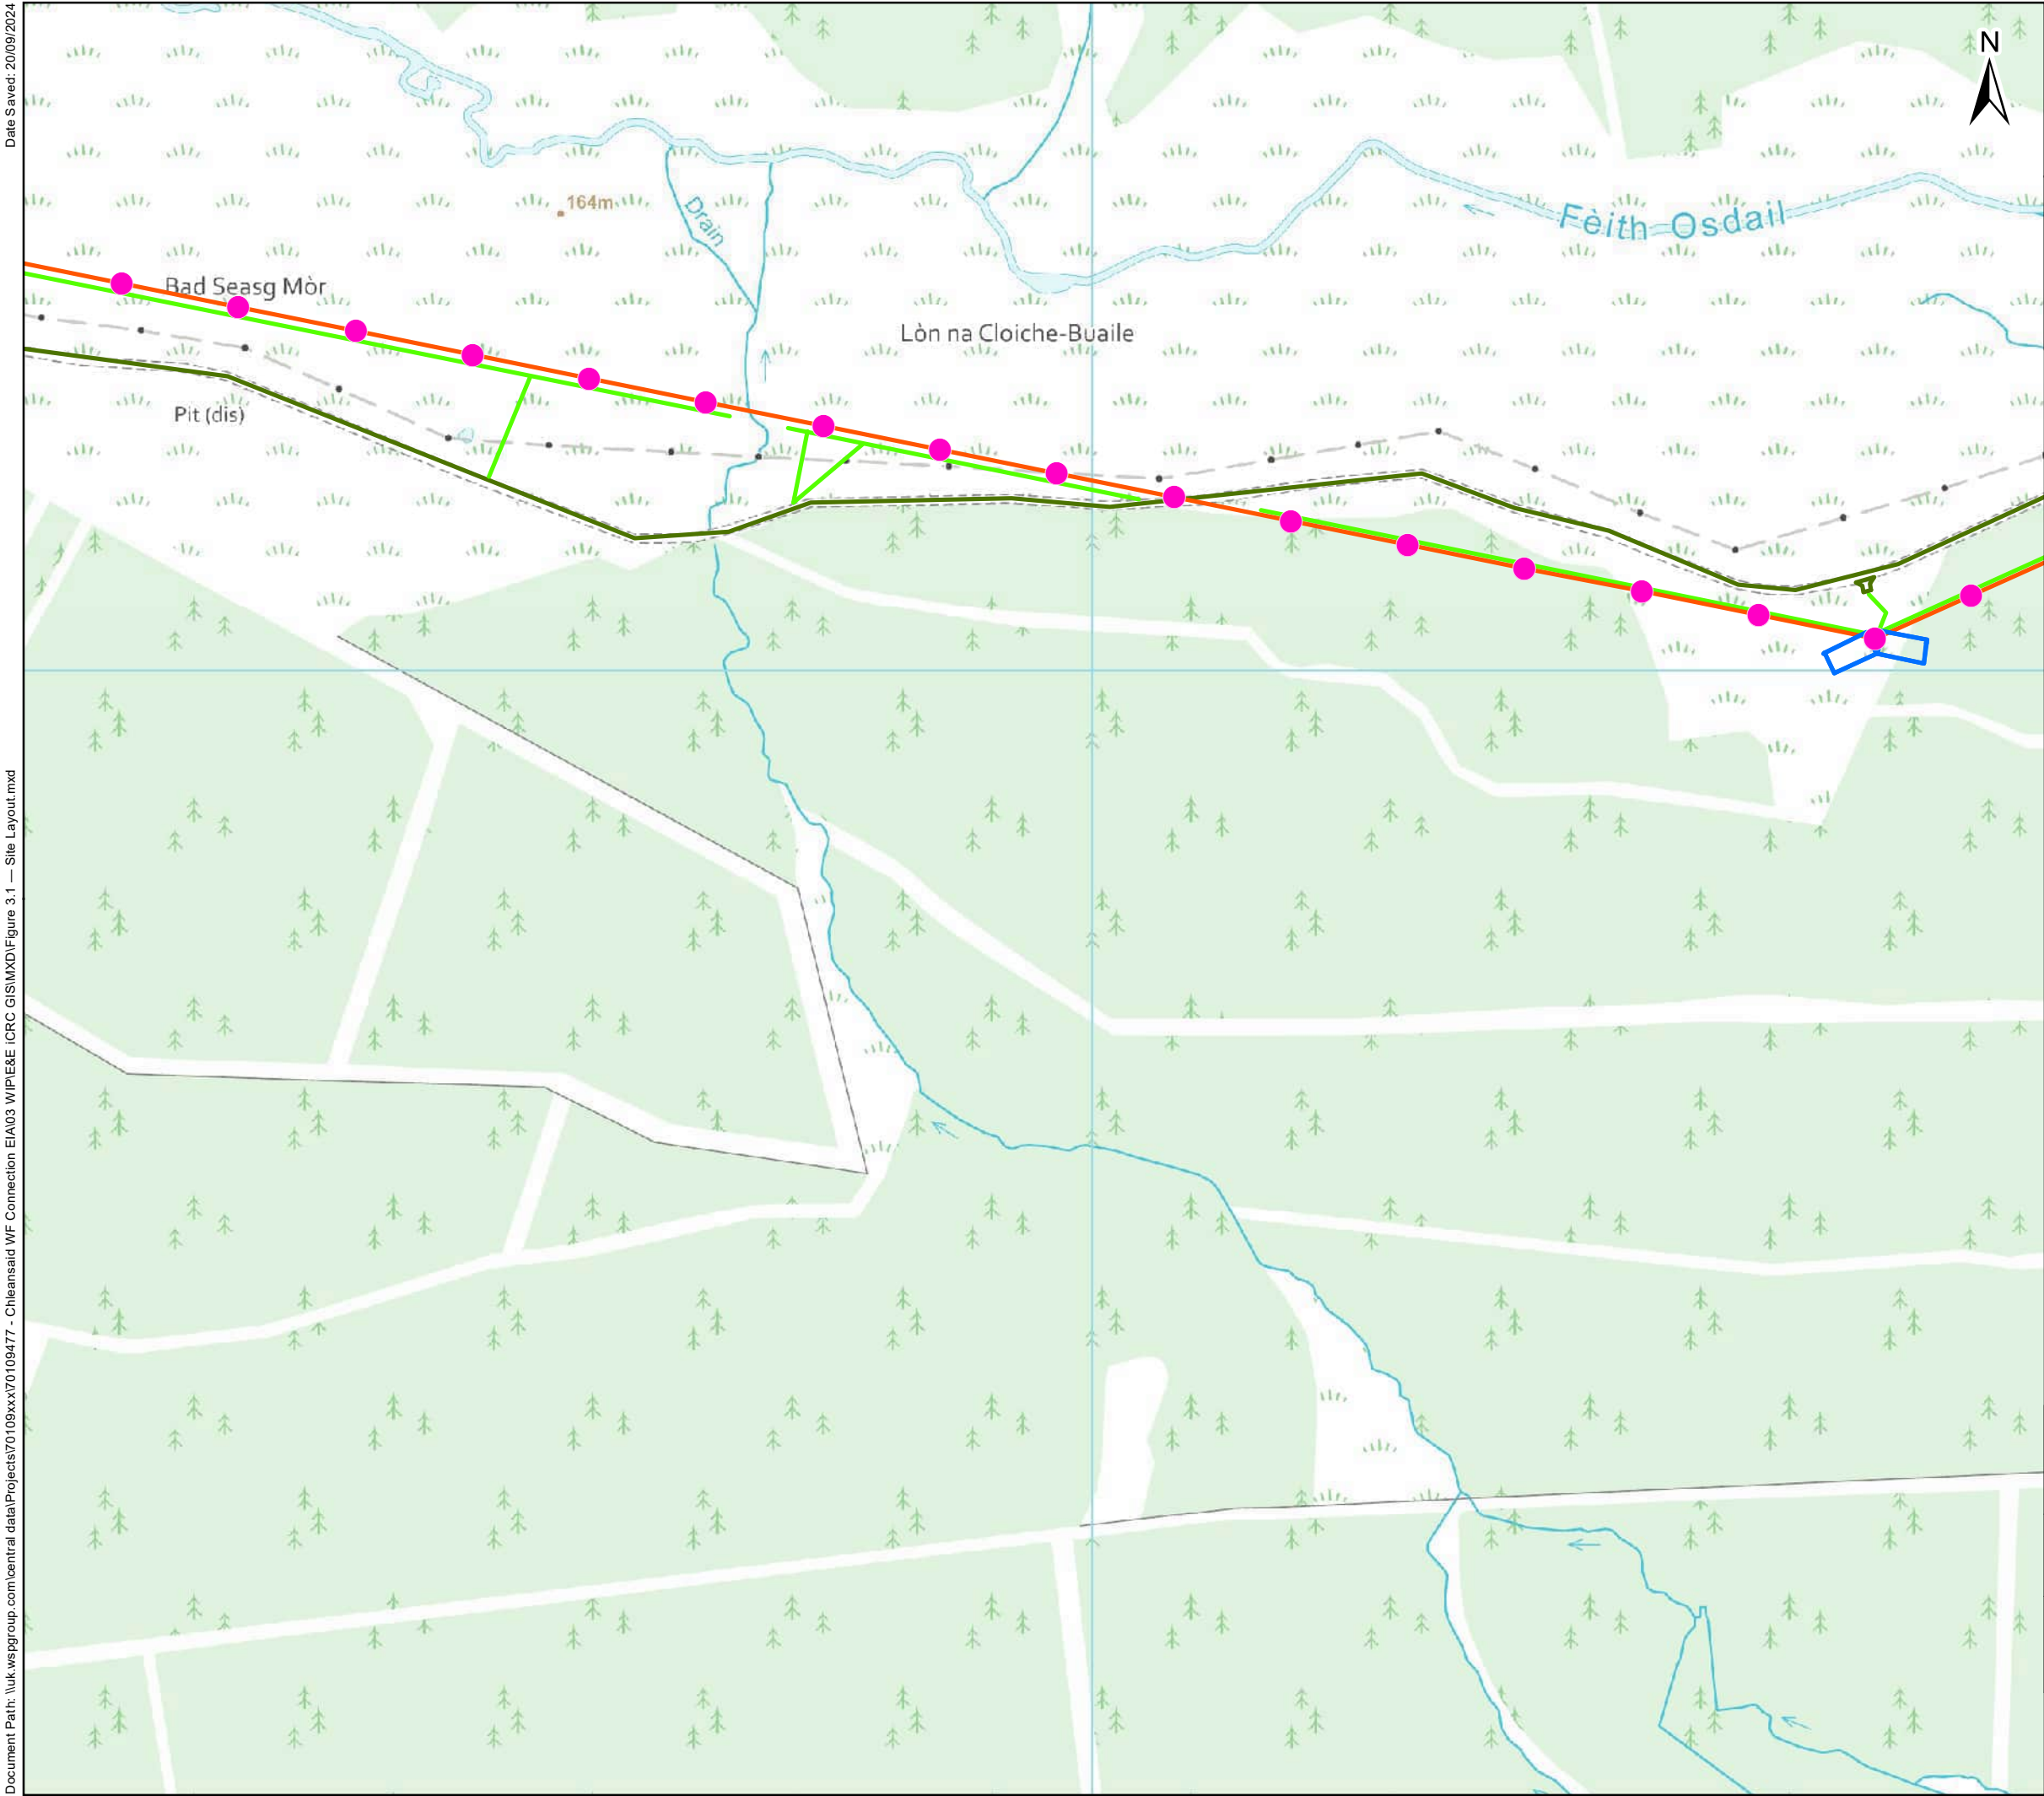

Client:					
Project:	Cleansaid Wind Farm 132 kV OHL Connection				
Title:	Figure 3.1 Proposed Development Layout Plan				
Page 3 of 8					
Date:	20/09/2024	Scale:	4,800 @ A3		
Drawn:	PB	Checked:	CE	Approved:	MR
Drawing Number: CWFC-WSP-DA-GIS-118					