
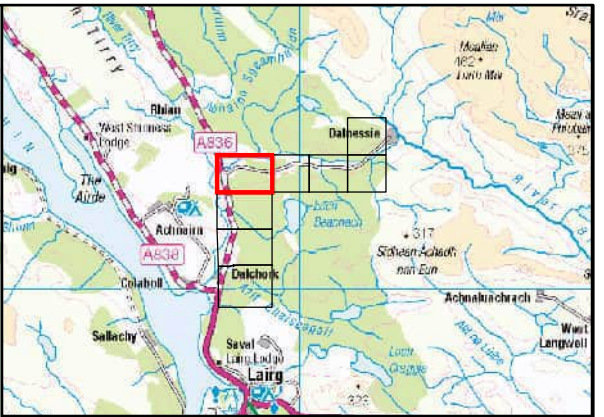


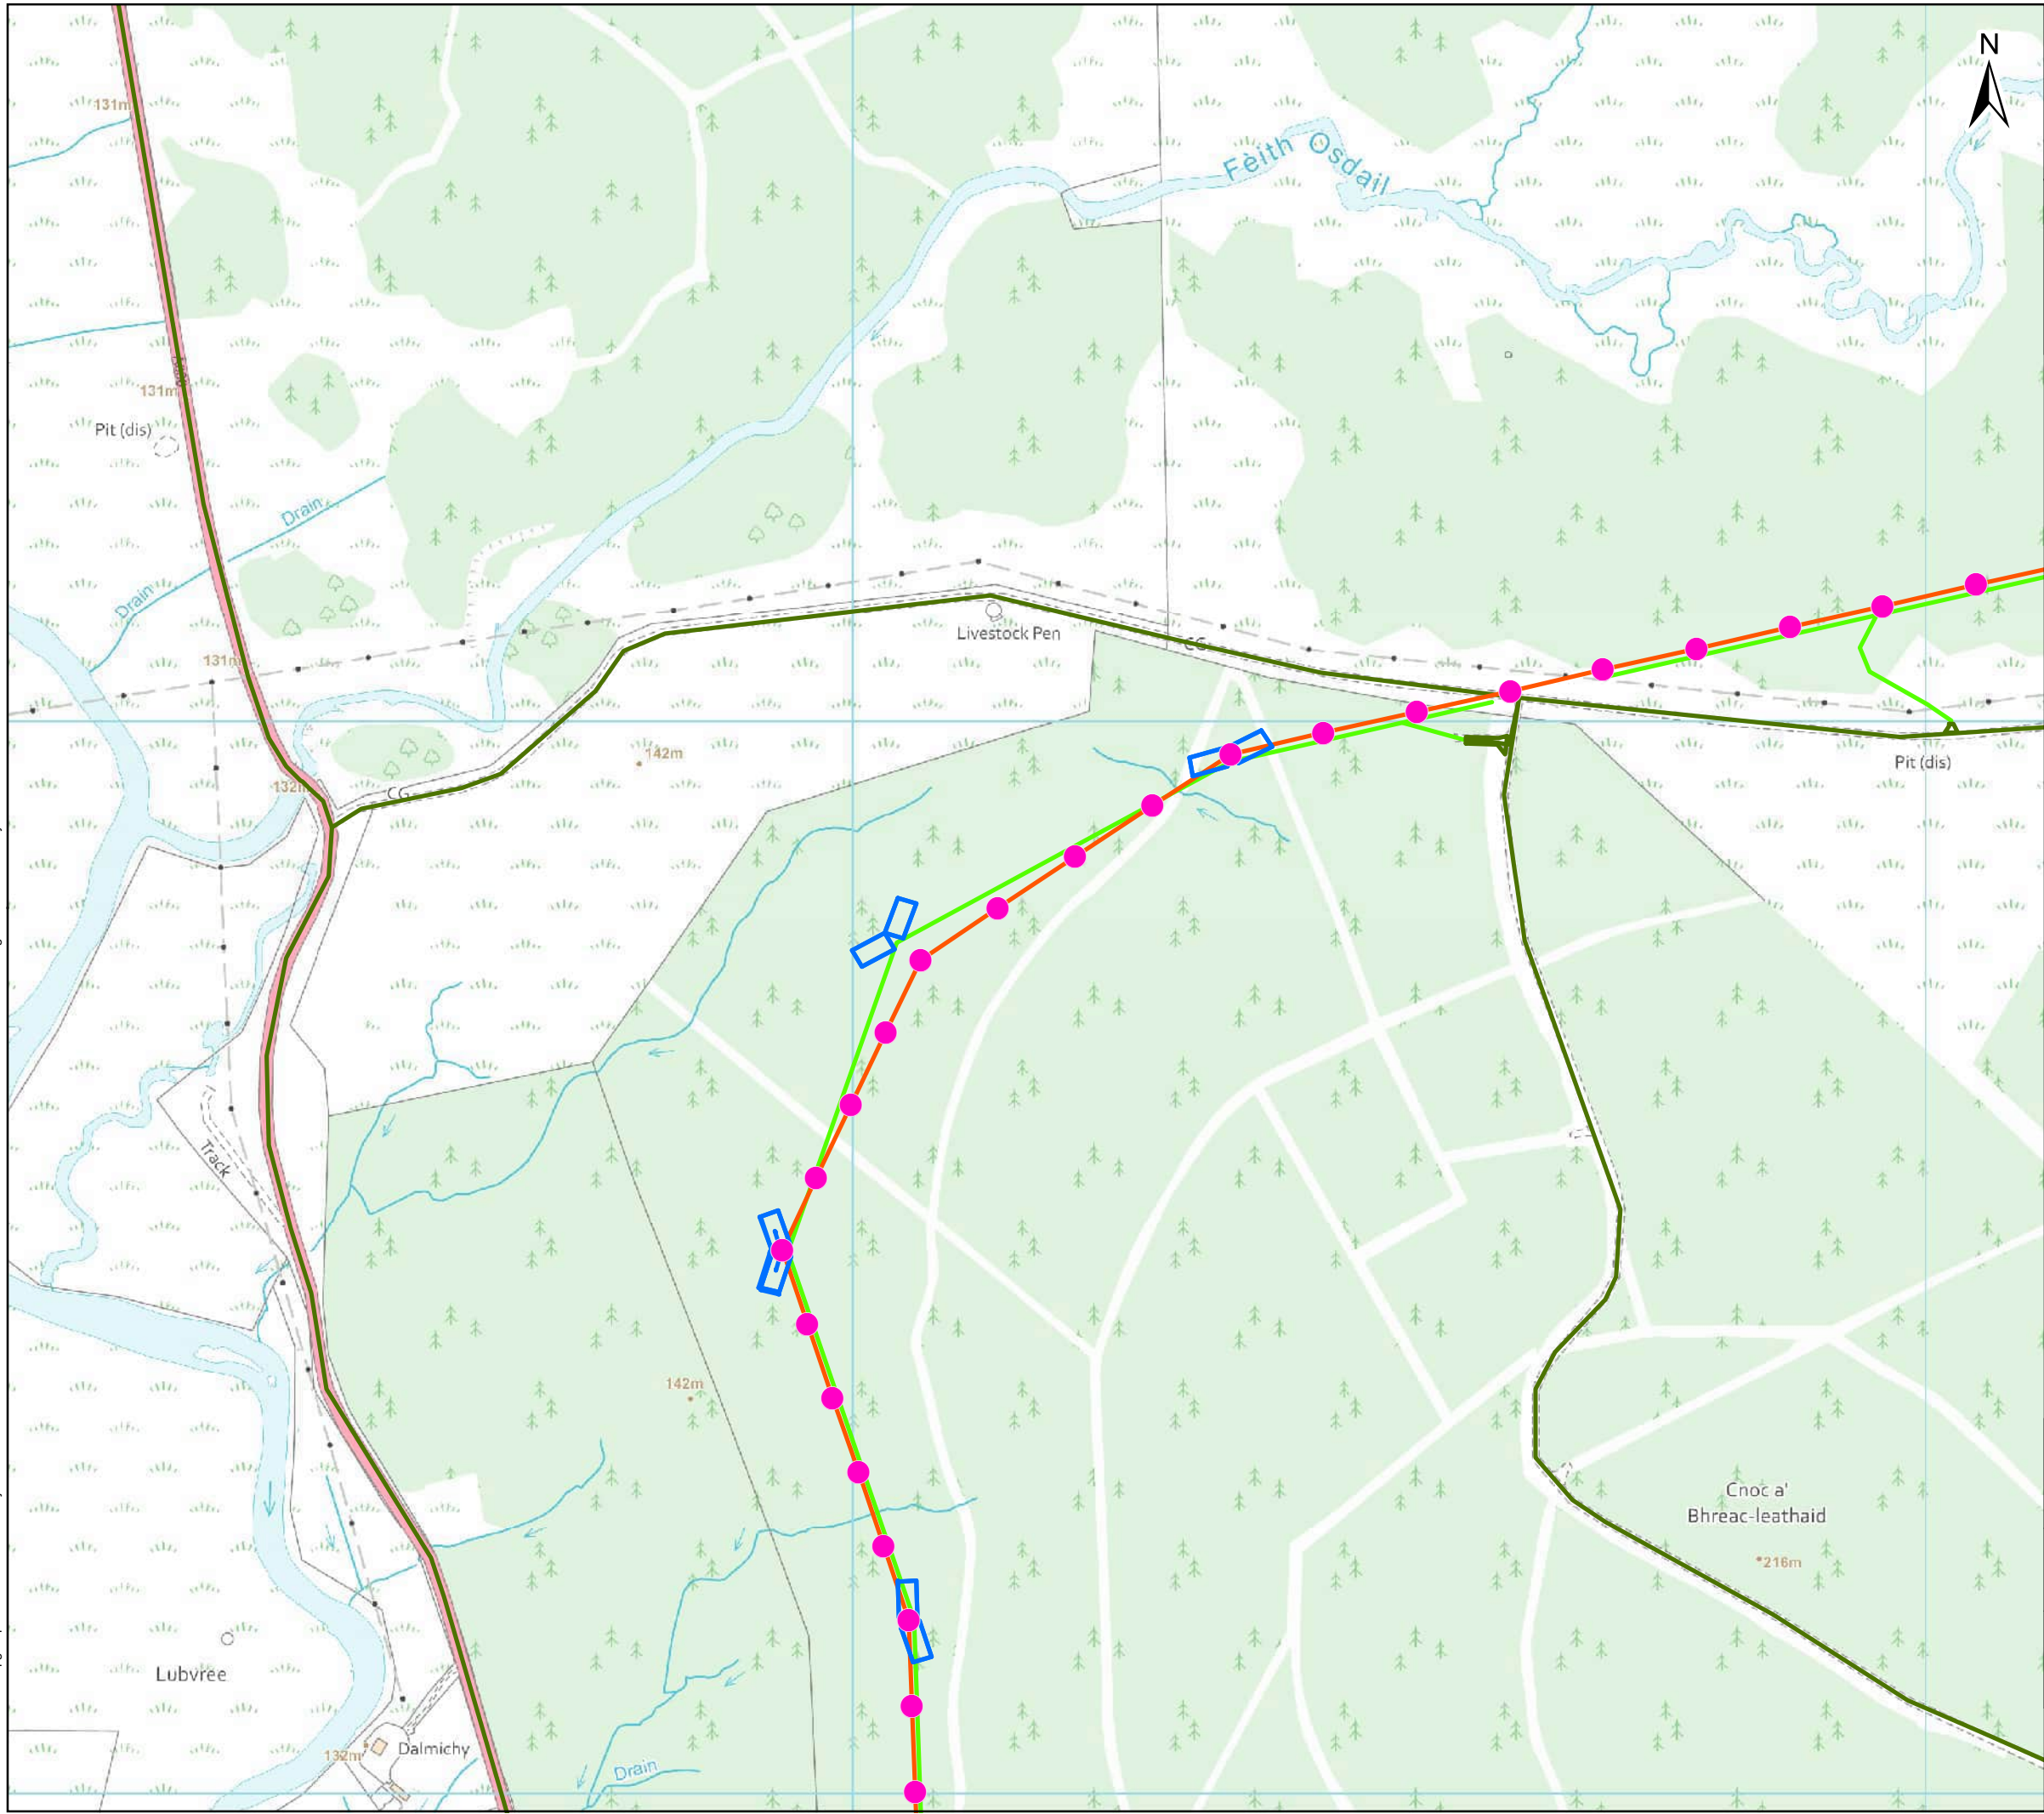

Legend

- Proposed Pole Position
- Proposed OHL Alignment
- Temporary Access (proposed open ground/temporary trackway system)
- Existing Access
- Proposed Pulling Position

0 150 300 Metres

Client:  Scottish & Southern Electricity Networks TRANSMISSION

Project: Cleansaid Wind Farm 132 kV OHL Connection

Title: Figure 3.1 Proposed Development Layout Plan

Date: 20/09/2024 Scale: 6,000 @ A3
Drawn: PB Checked: CE Approved: MR
Drawing Number: CWFC-WSP-DA-GIS-118

Page 5 of 8