



Date Saved: 20/09/2024
Document Path: \\uk.wspgroup.com\central data\Projects\70109xxx\70109477 - Cleansaid WF Connection EIA\03 WPIE&E (CRC GISMXD)\Figure 3.1 - Site Layout.mxd

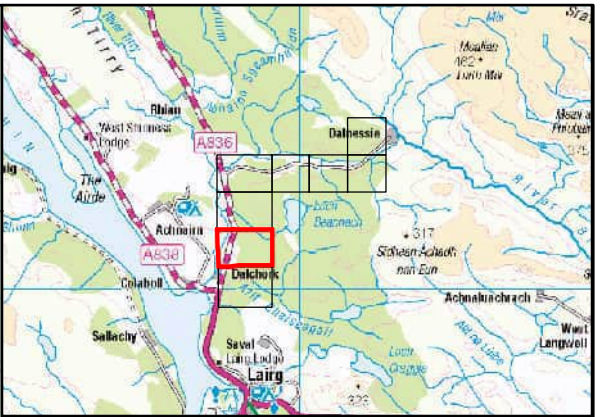

- Legend**
- Proposed Pole Position
 - Proposed OHL Alignment
 - Temporary Access (proposed open ground/temporary trakway system)
 - Existing Access
 - Proposed Pulling Position

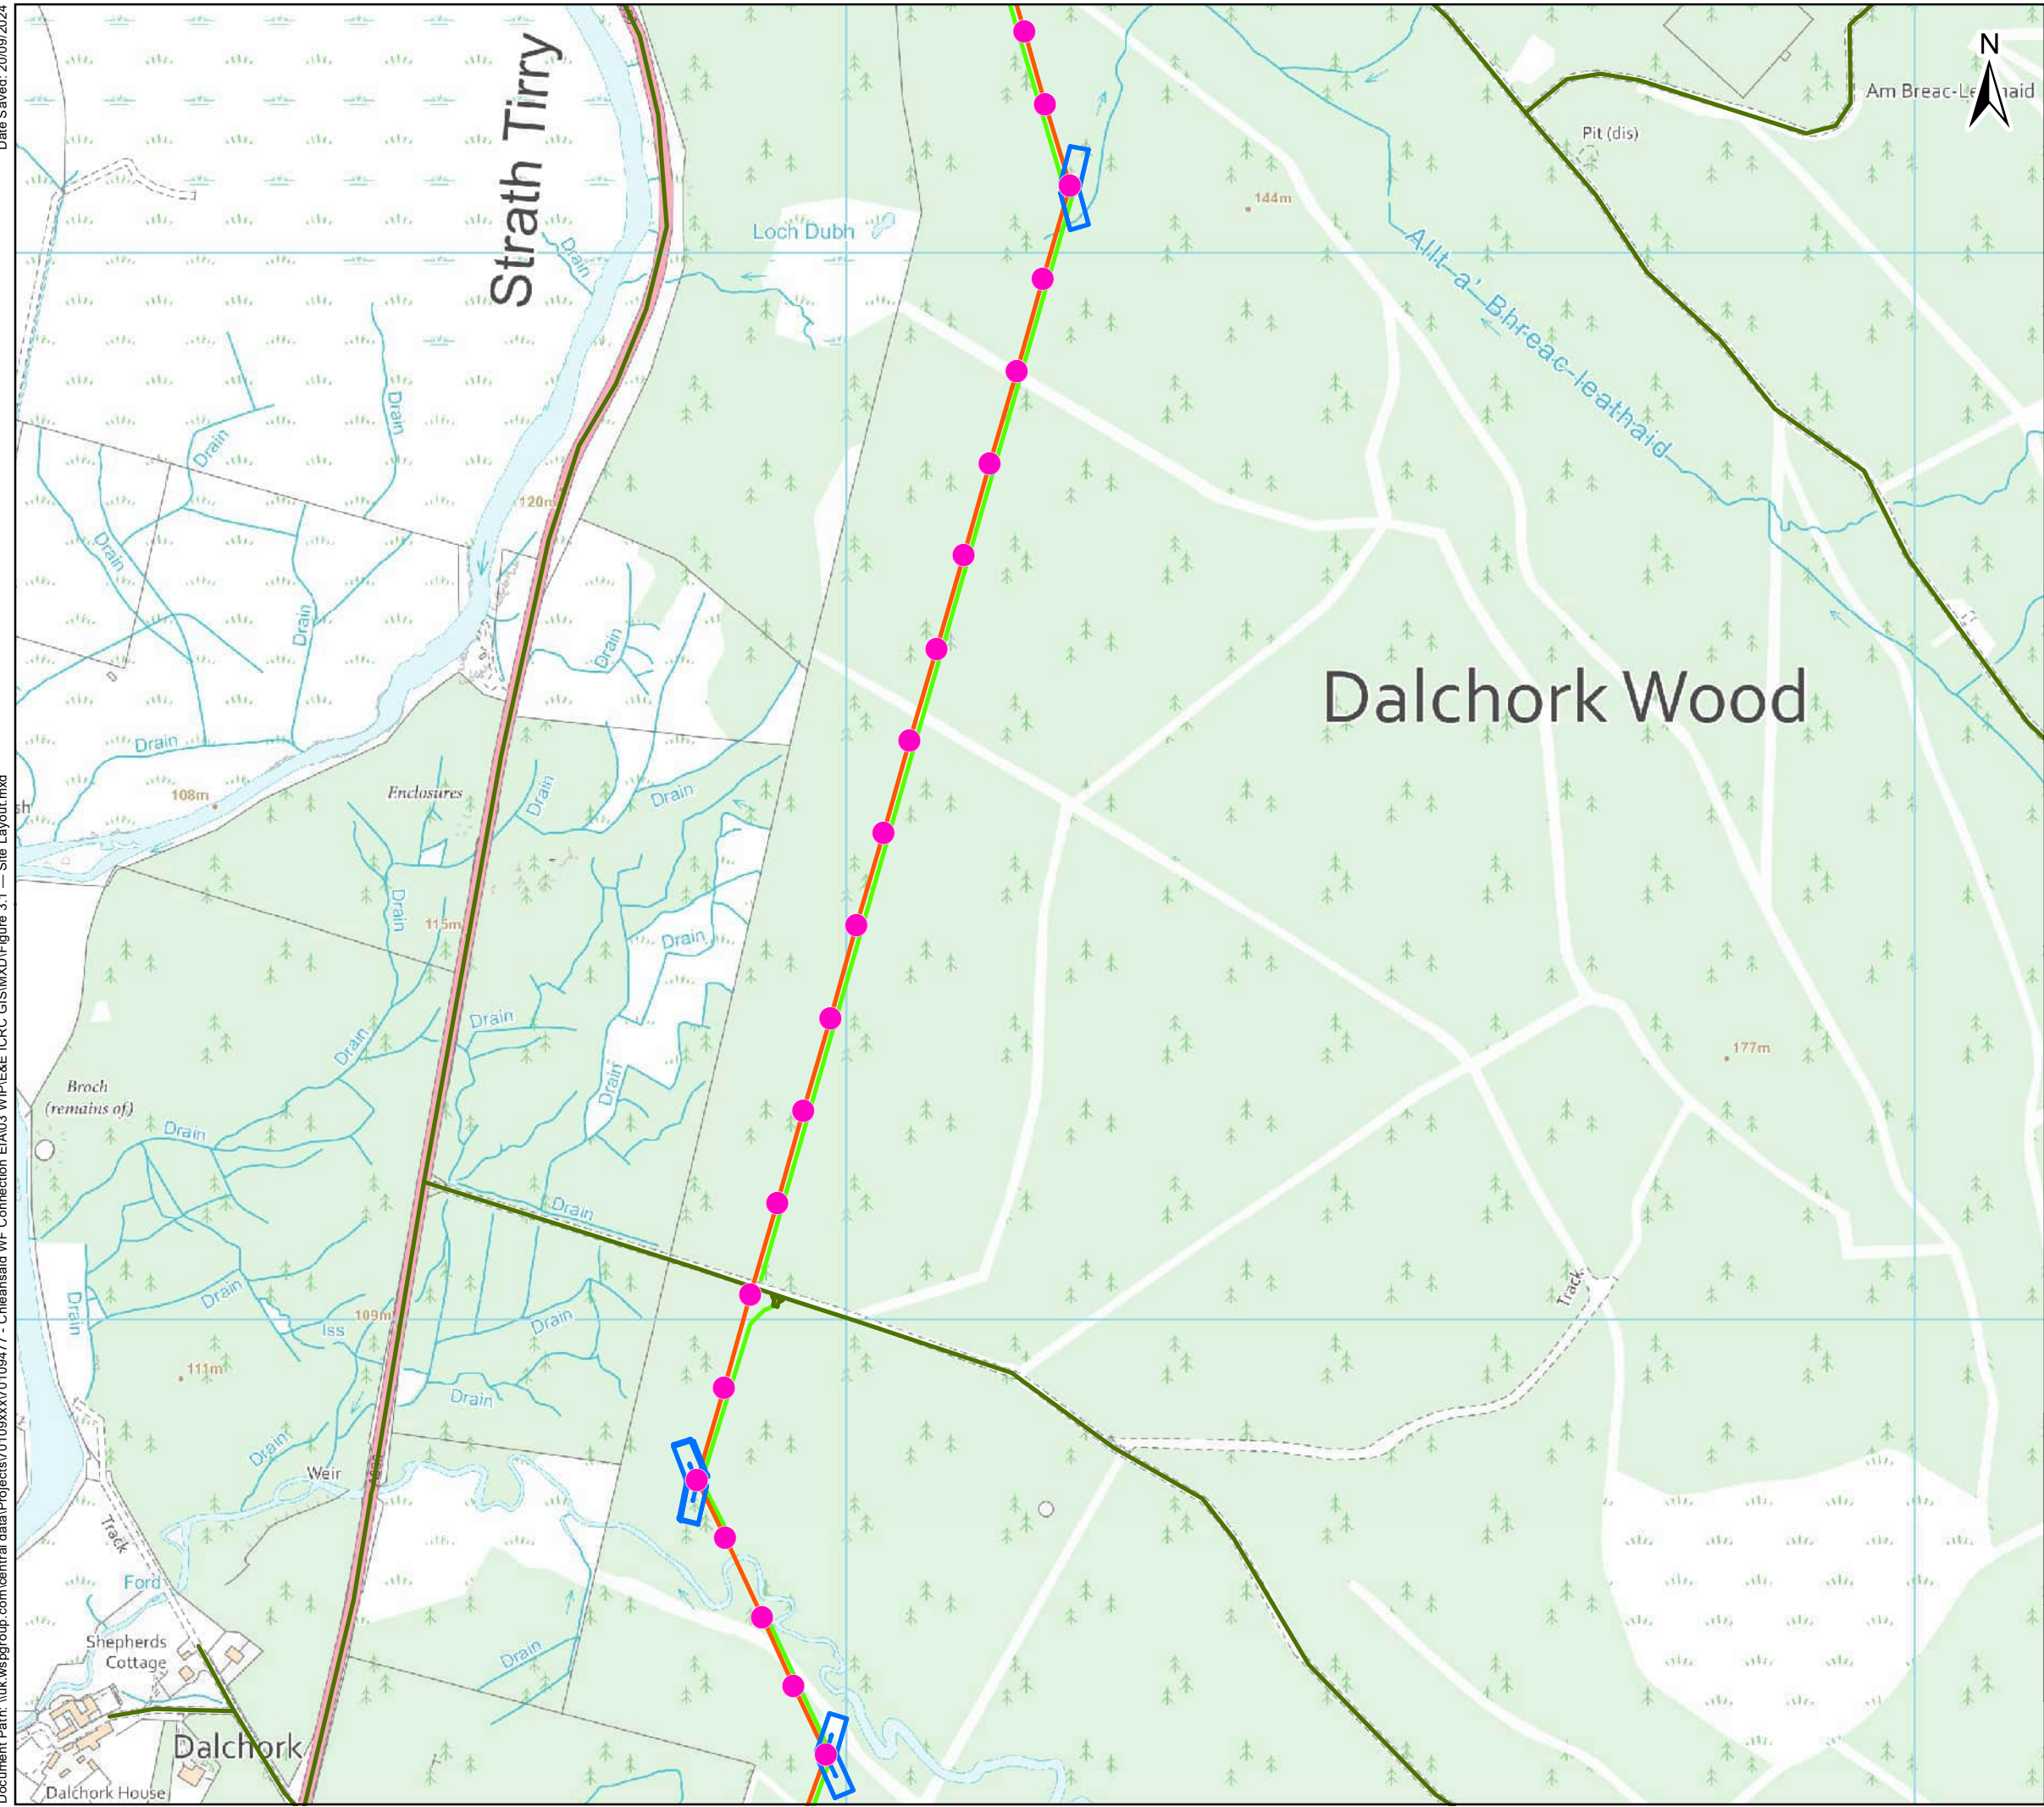

Client:			
Project:	Chleansaid Wind Farm 132 kV OHL Connection		
Title	Figure 3.1 Proposed Development Layout Plan		Page 7 of 8
Date:	20/09/2024	Scale:	6,000 @ A3
Drawn:	PB	Checked:	CE
		Approved:	MR
Drawing Number:	CWFC-WSP-DA-GIS-118		