


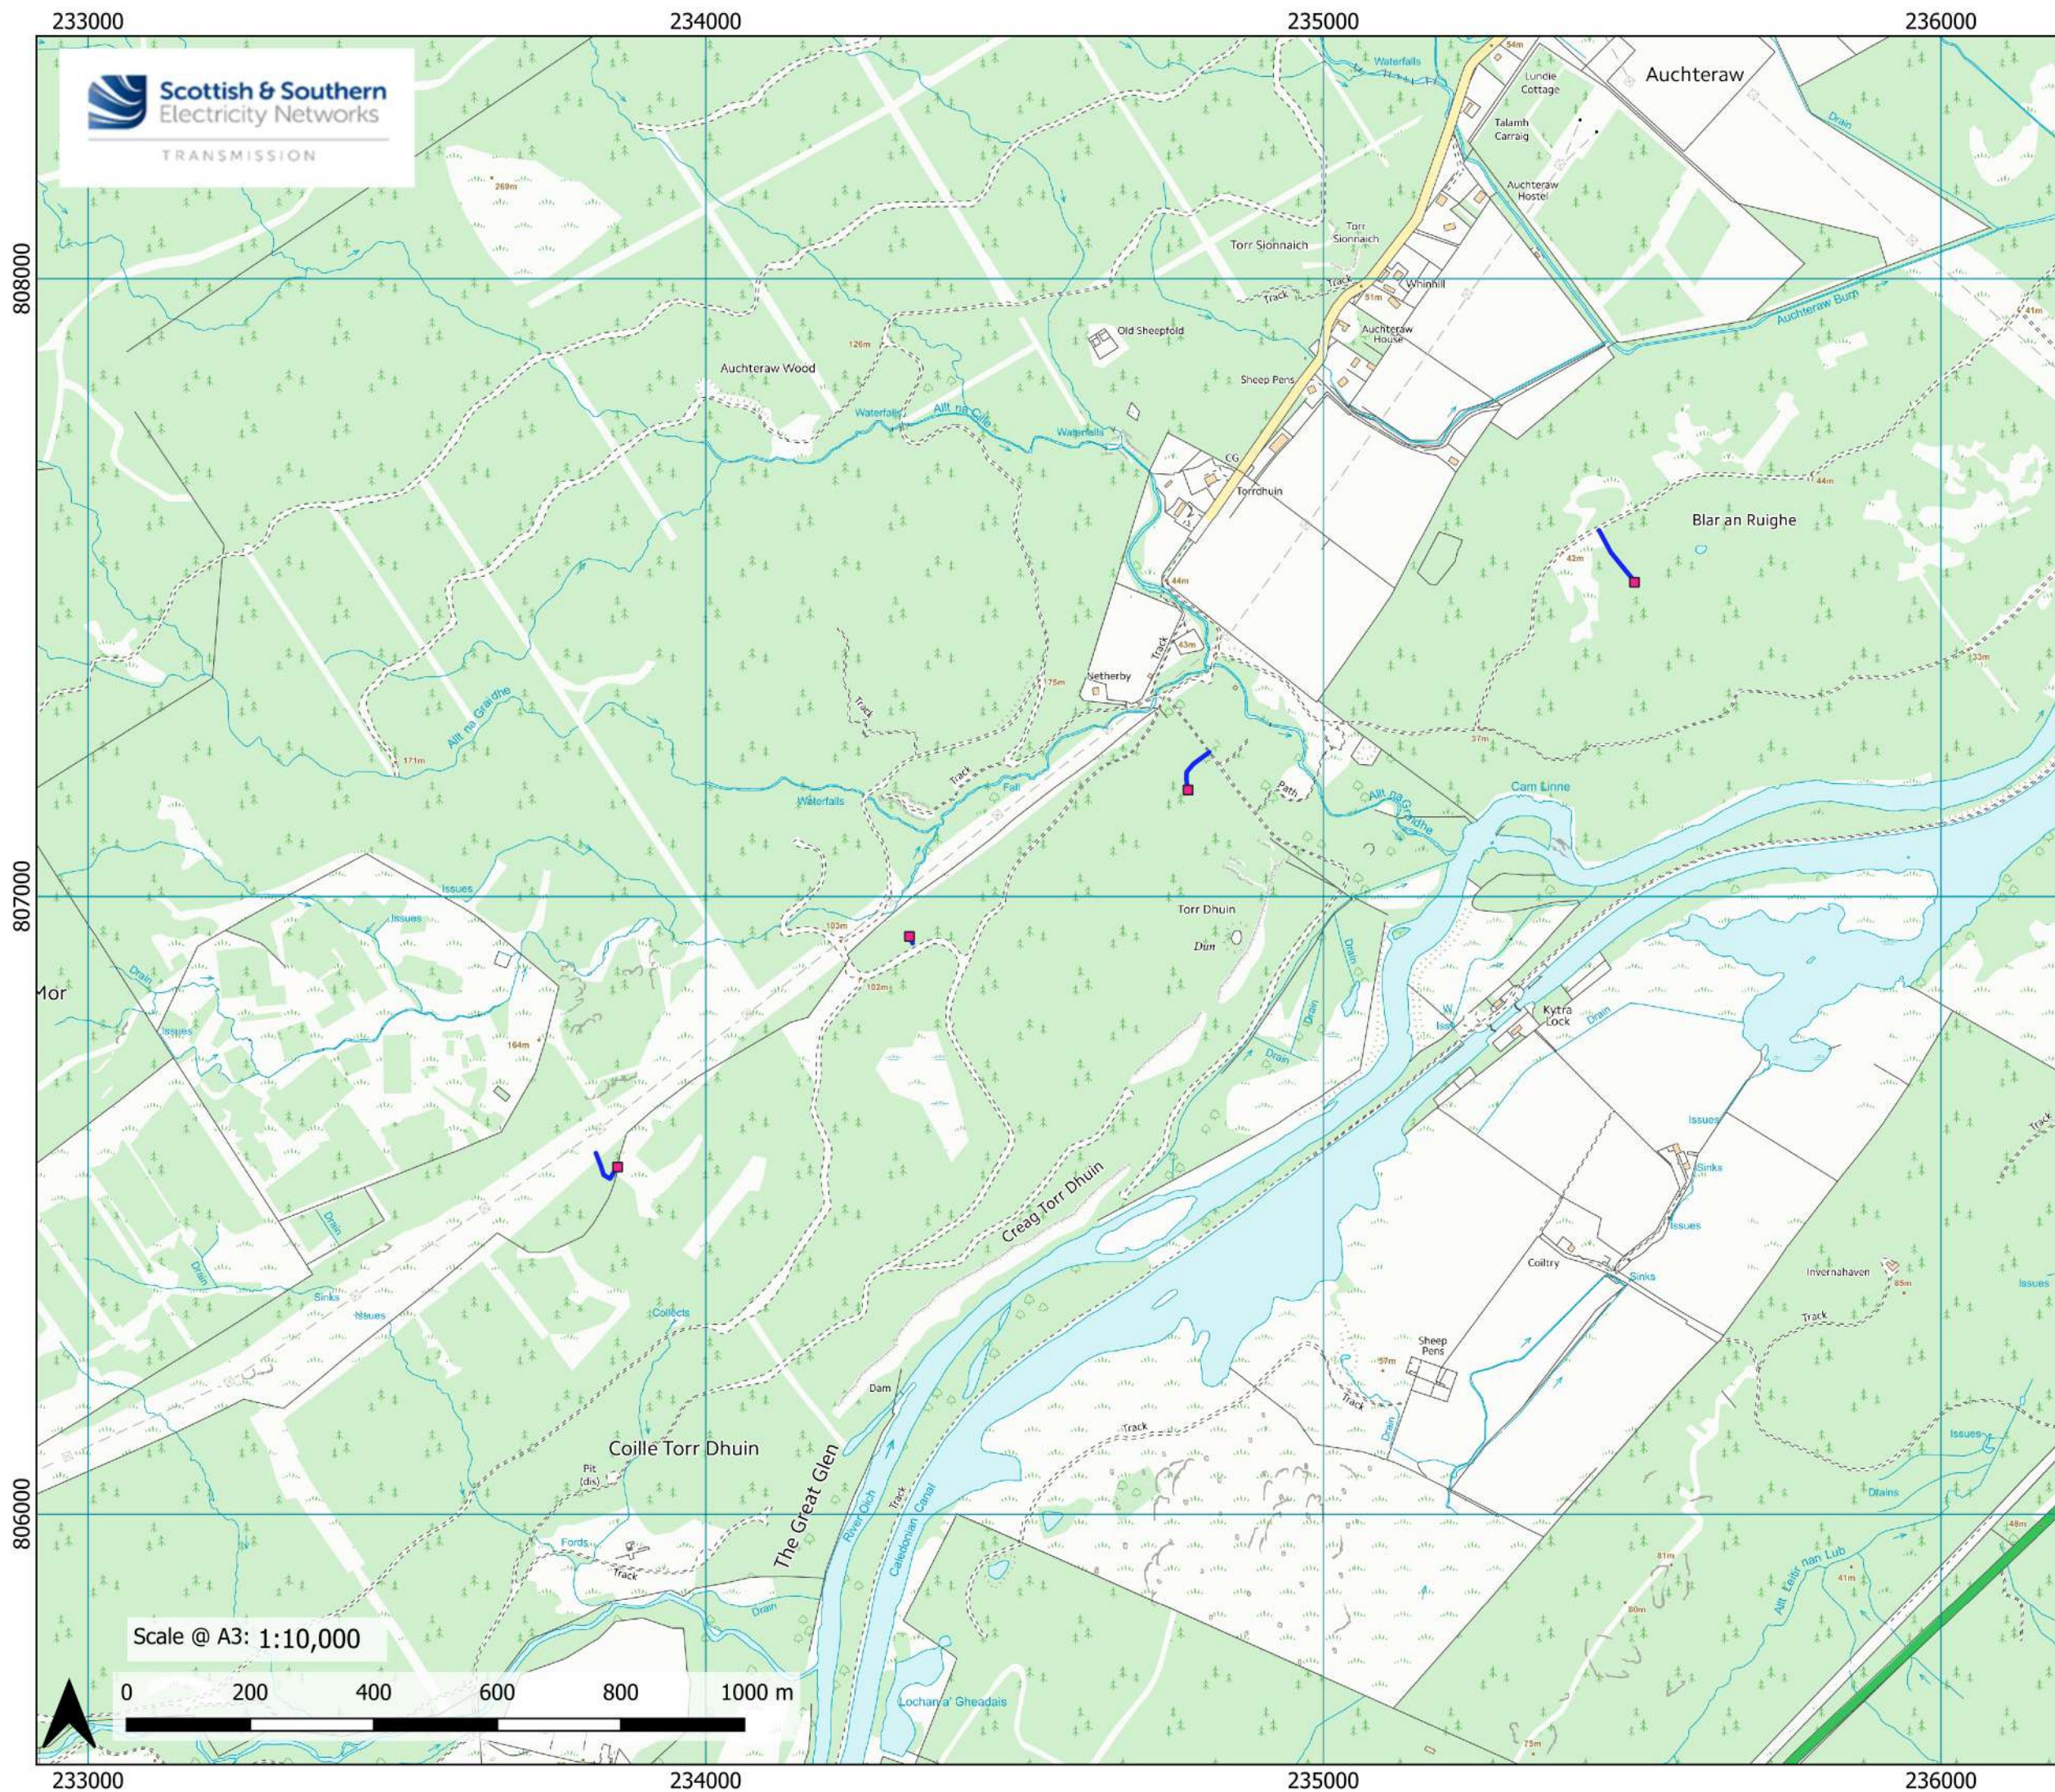

Legend


- 15m x15m Tree Cutting Access
- 5m Wide Tree Cutting Access

Reproduced by permission of Ordnance Survey on behalf of HMSO.
Crown copyright and database right 2026 all rights reserved.
Ordnance Survey Licence number 0100022432.
SSEN Transmission take no responsibility for the release or accuracy of latest version Basemaps from Ordnance Survey

Project:
Coire Glas OHL Switching Station to Fort Augustus Substation

Title:
Site Investigation Felling Plan
Page 1 of 5

Drawn by: LA Date: 03/07/2026

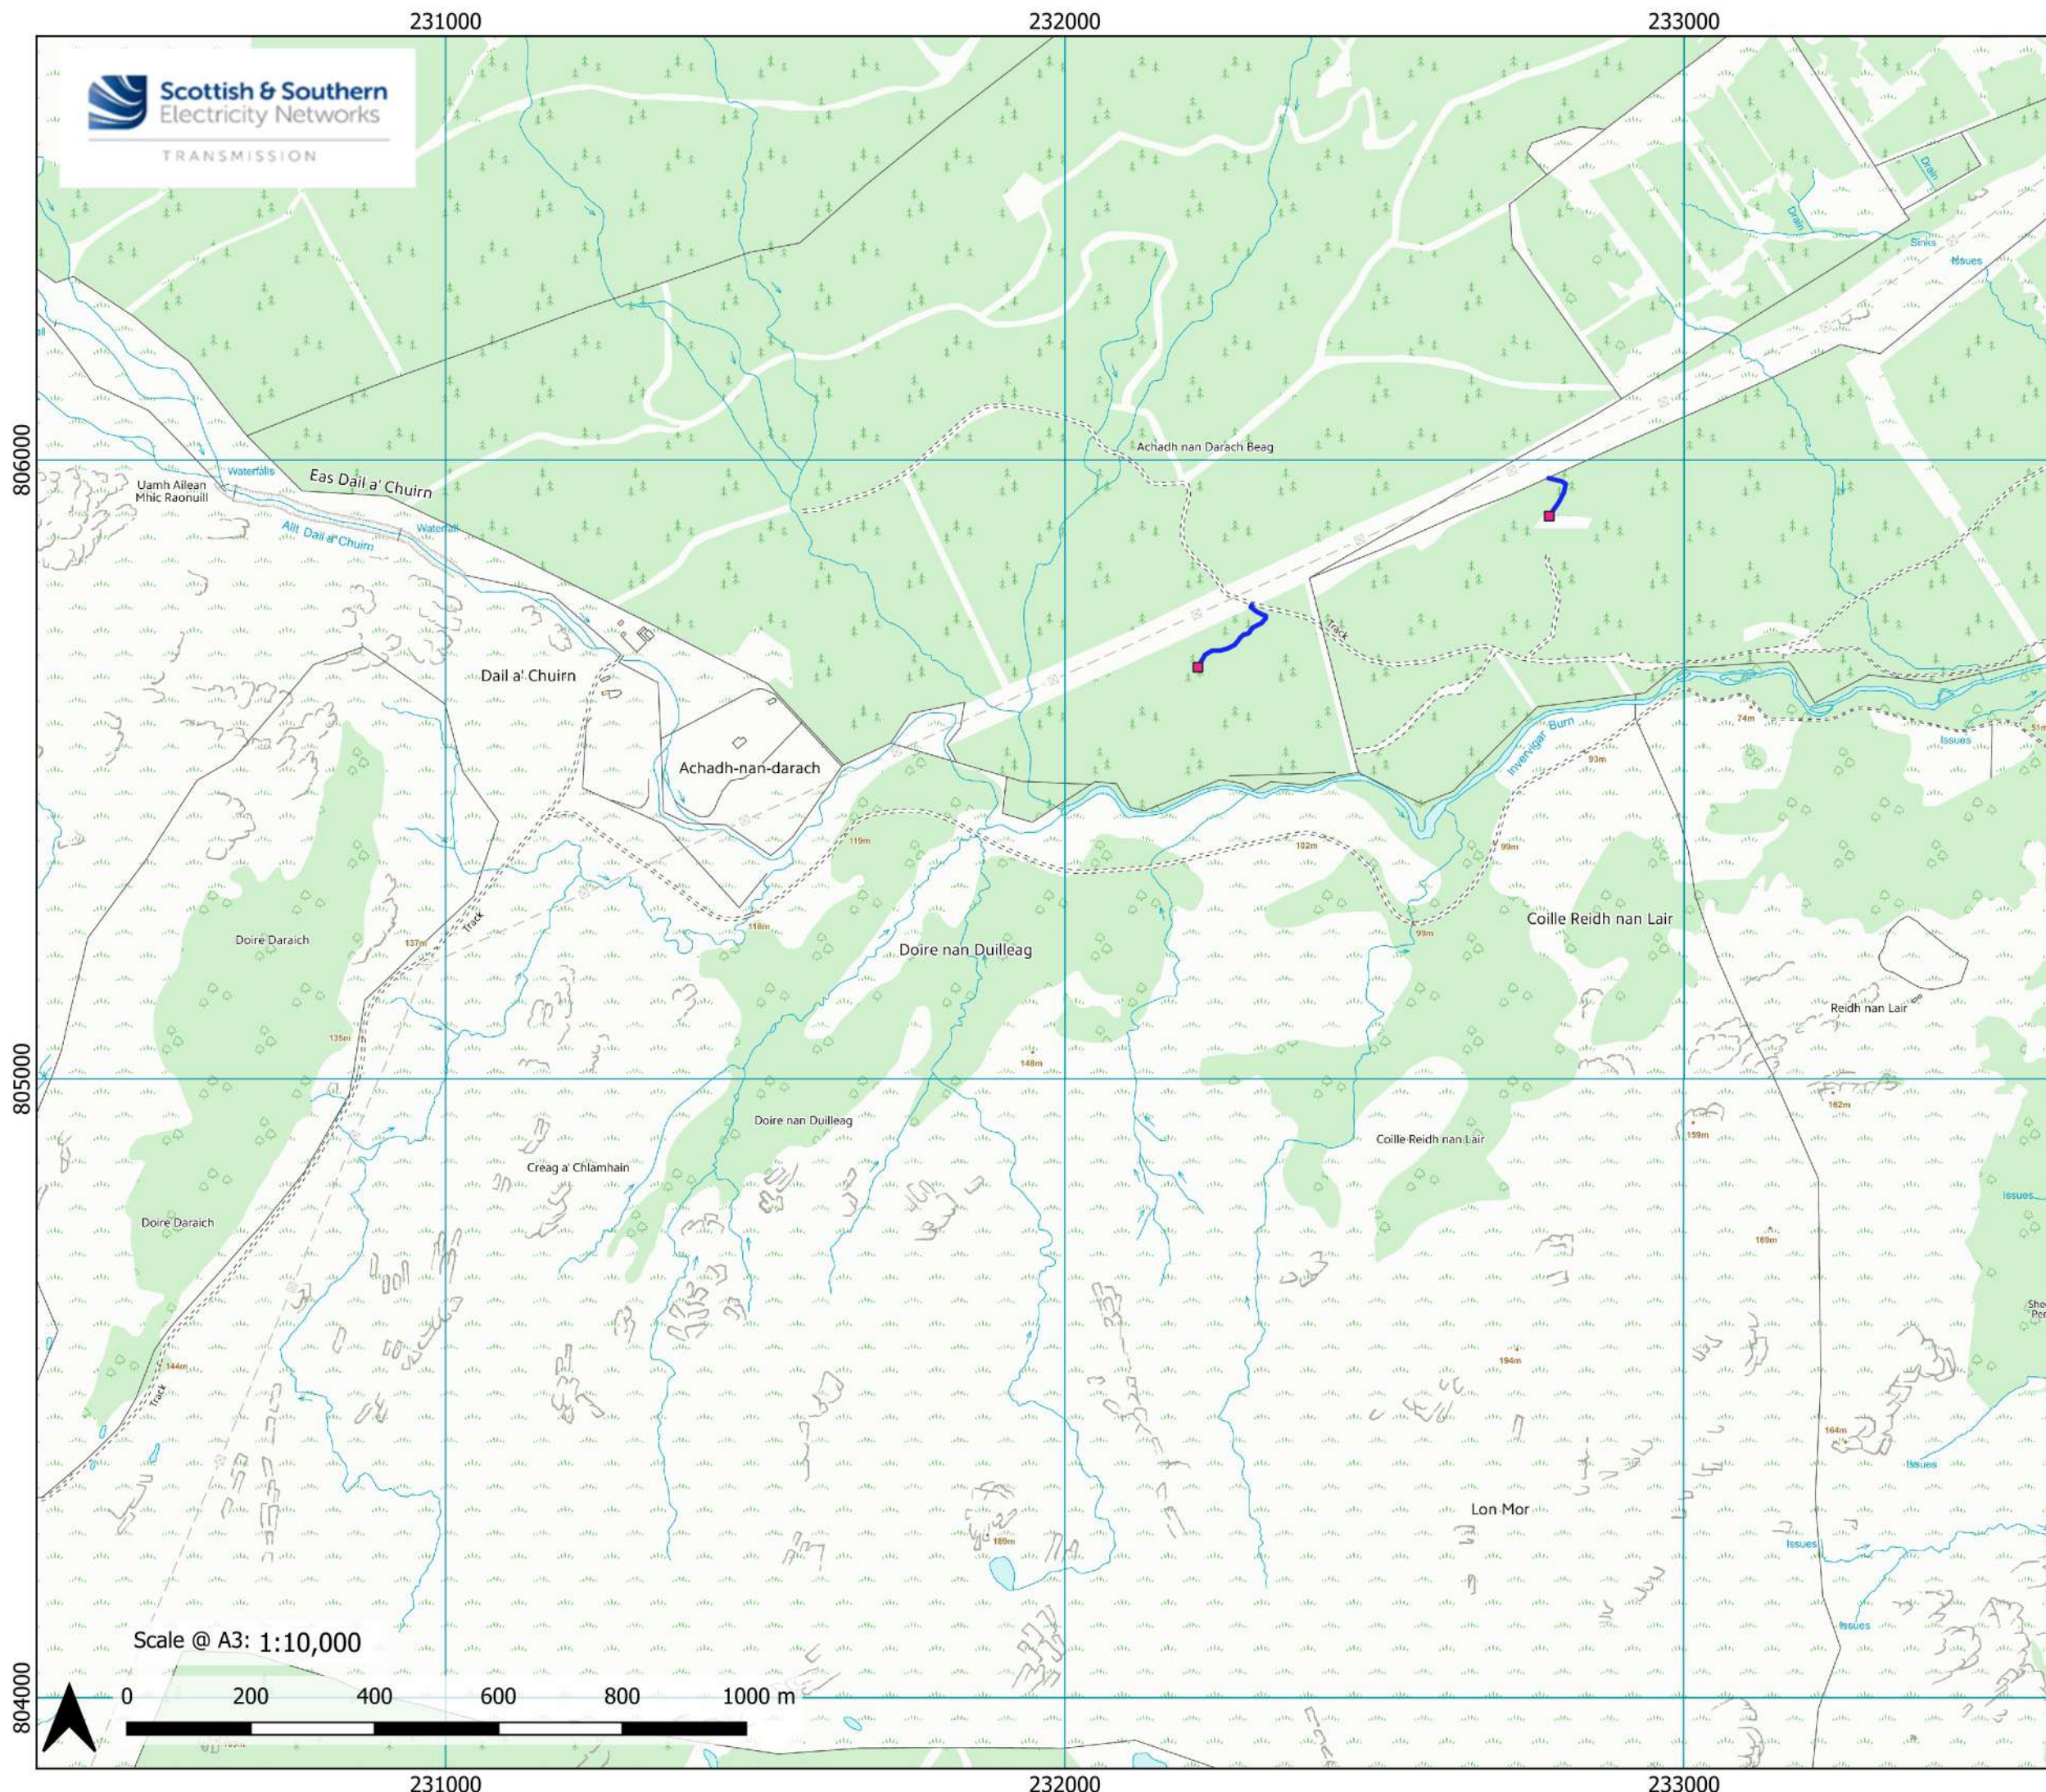

Legend

- 15m x15m Tree Cutting Access
- 5m Wide Tree Cutting Access


Reproduced by permission of Ordnance Survey on behalf of HMSO.
Crown copyright and database right 2026 all rights reserved.
Ordnance Survey Licence number 0100022432.
SSEN Transmission take no responsibility for the release or accuracy of latest version Basemaps from Ordnance Survey

Project:
Coire Glas OHL Switching Station to Fort Augustus Substation

Title:
Site Investigation Felling Plan
Page 2 of 5


Drawn by: LA **Date:** 03/07/2026

229000 230000 231000 232000

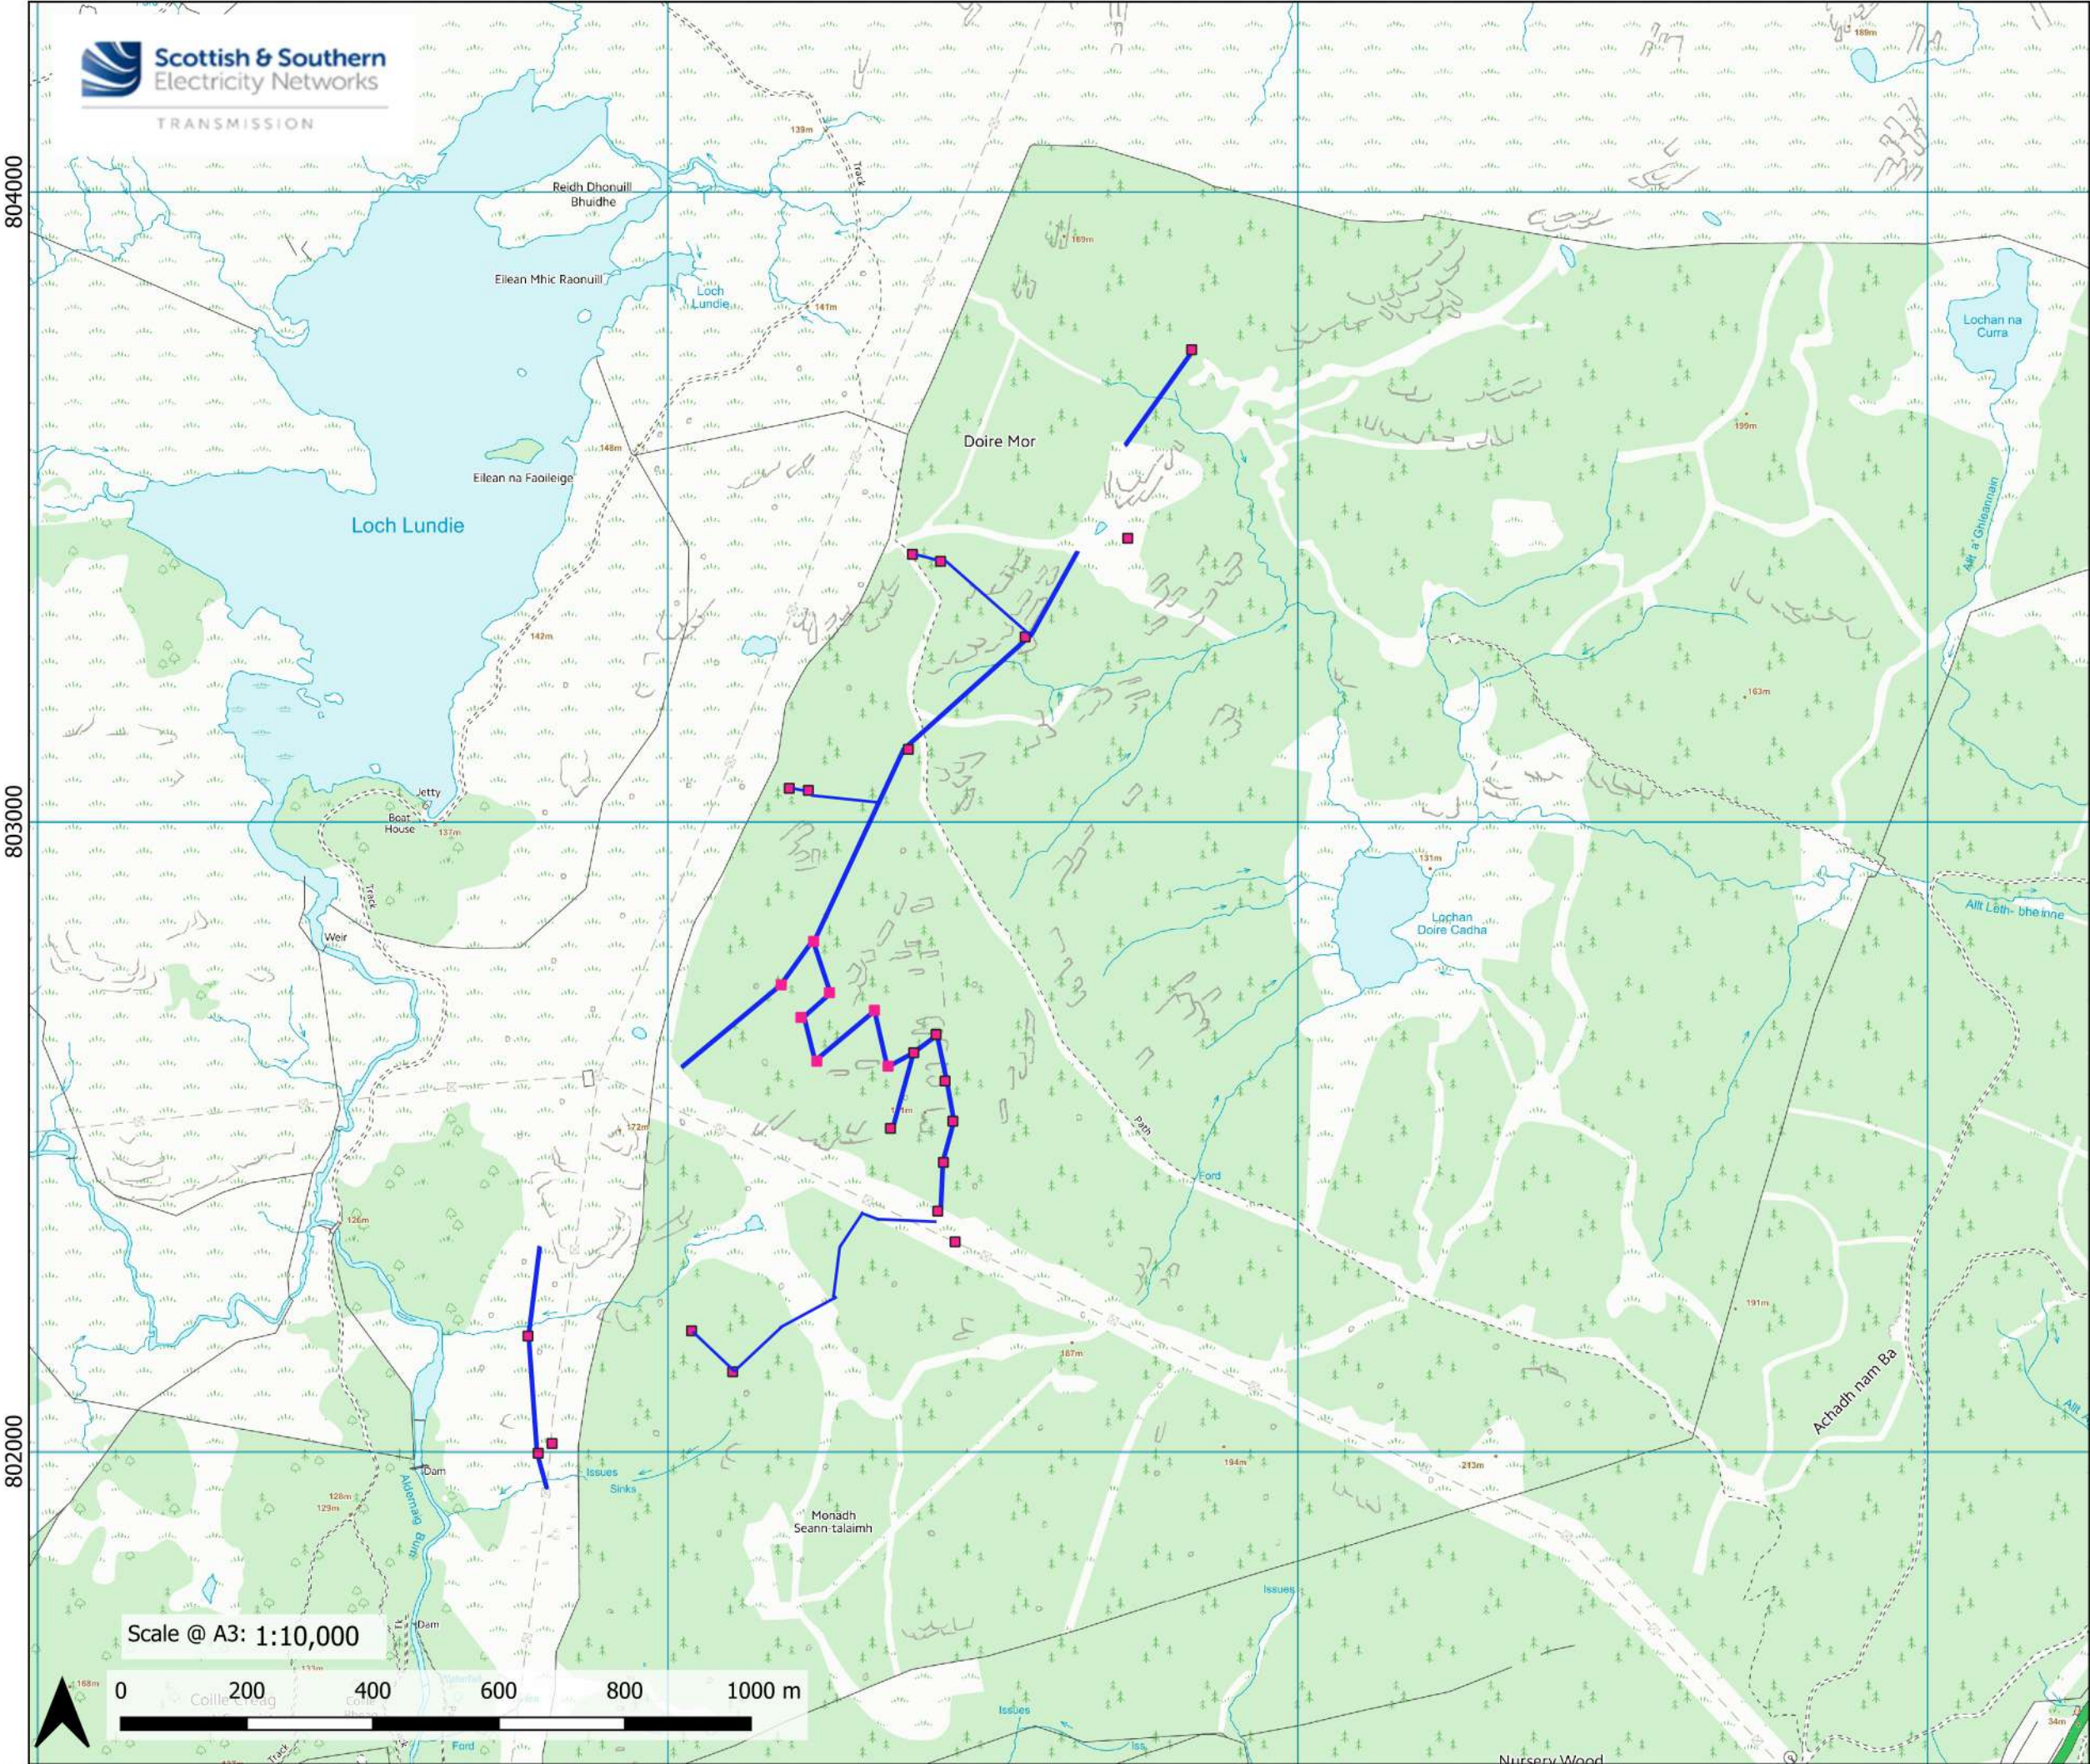

Legend

- 15m x15m Tree Cutting Access
- 5m Wide Tree Cutting Access

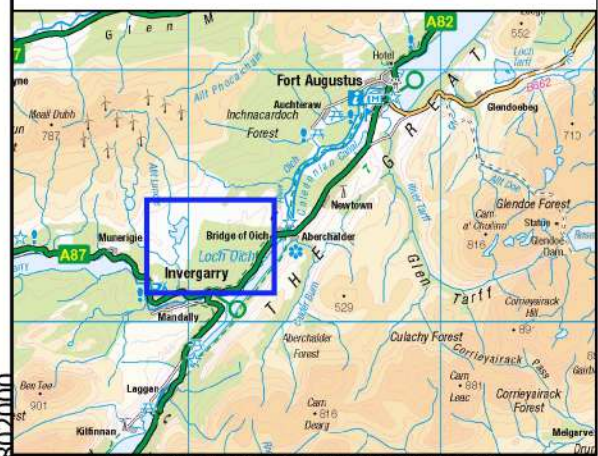


Reproduced by permission of Ordnance Survey on behalf of HMSO.
Crown copyright and database right 2026 all rights reserved.
Ordnance Survey Licence number 0100022432.
SSEN Transmission take no responsibility for the release or accuracy of latest
version Basemaps from Ordnance Survey

Project:
Coire Glas OHL Switching Station to Fort Augustus
Substation

Title:
Site Investigation Felling Plan
Page 3 of 5

Drawn by: LA Date: 03/07/2026

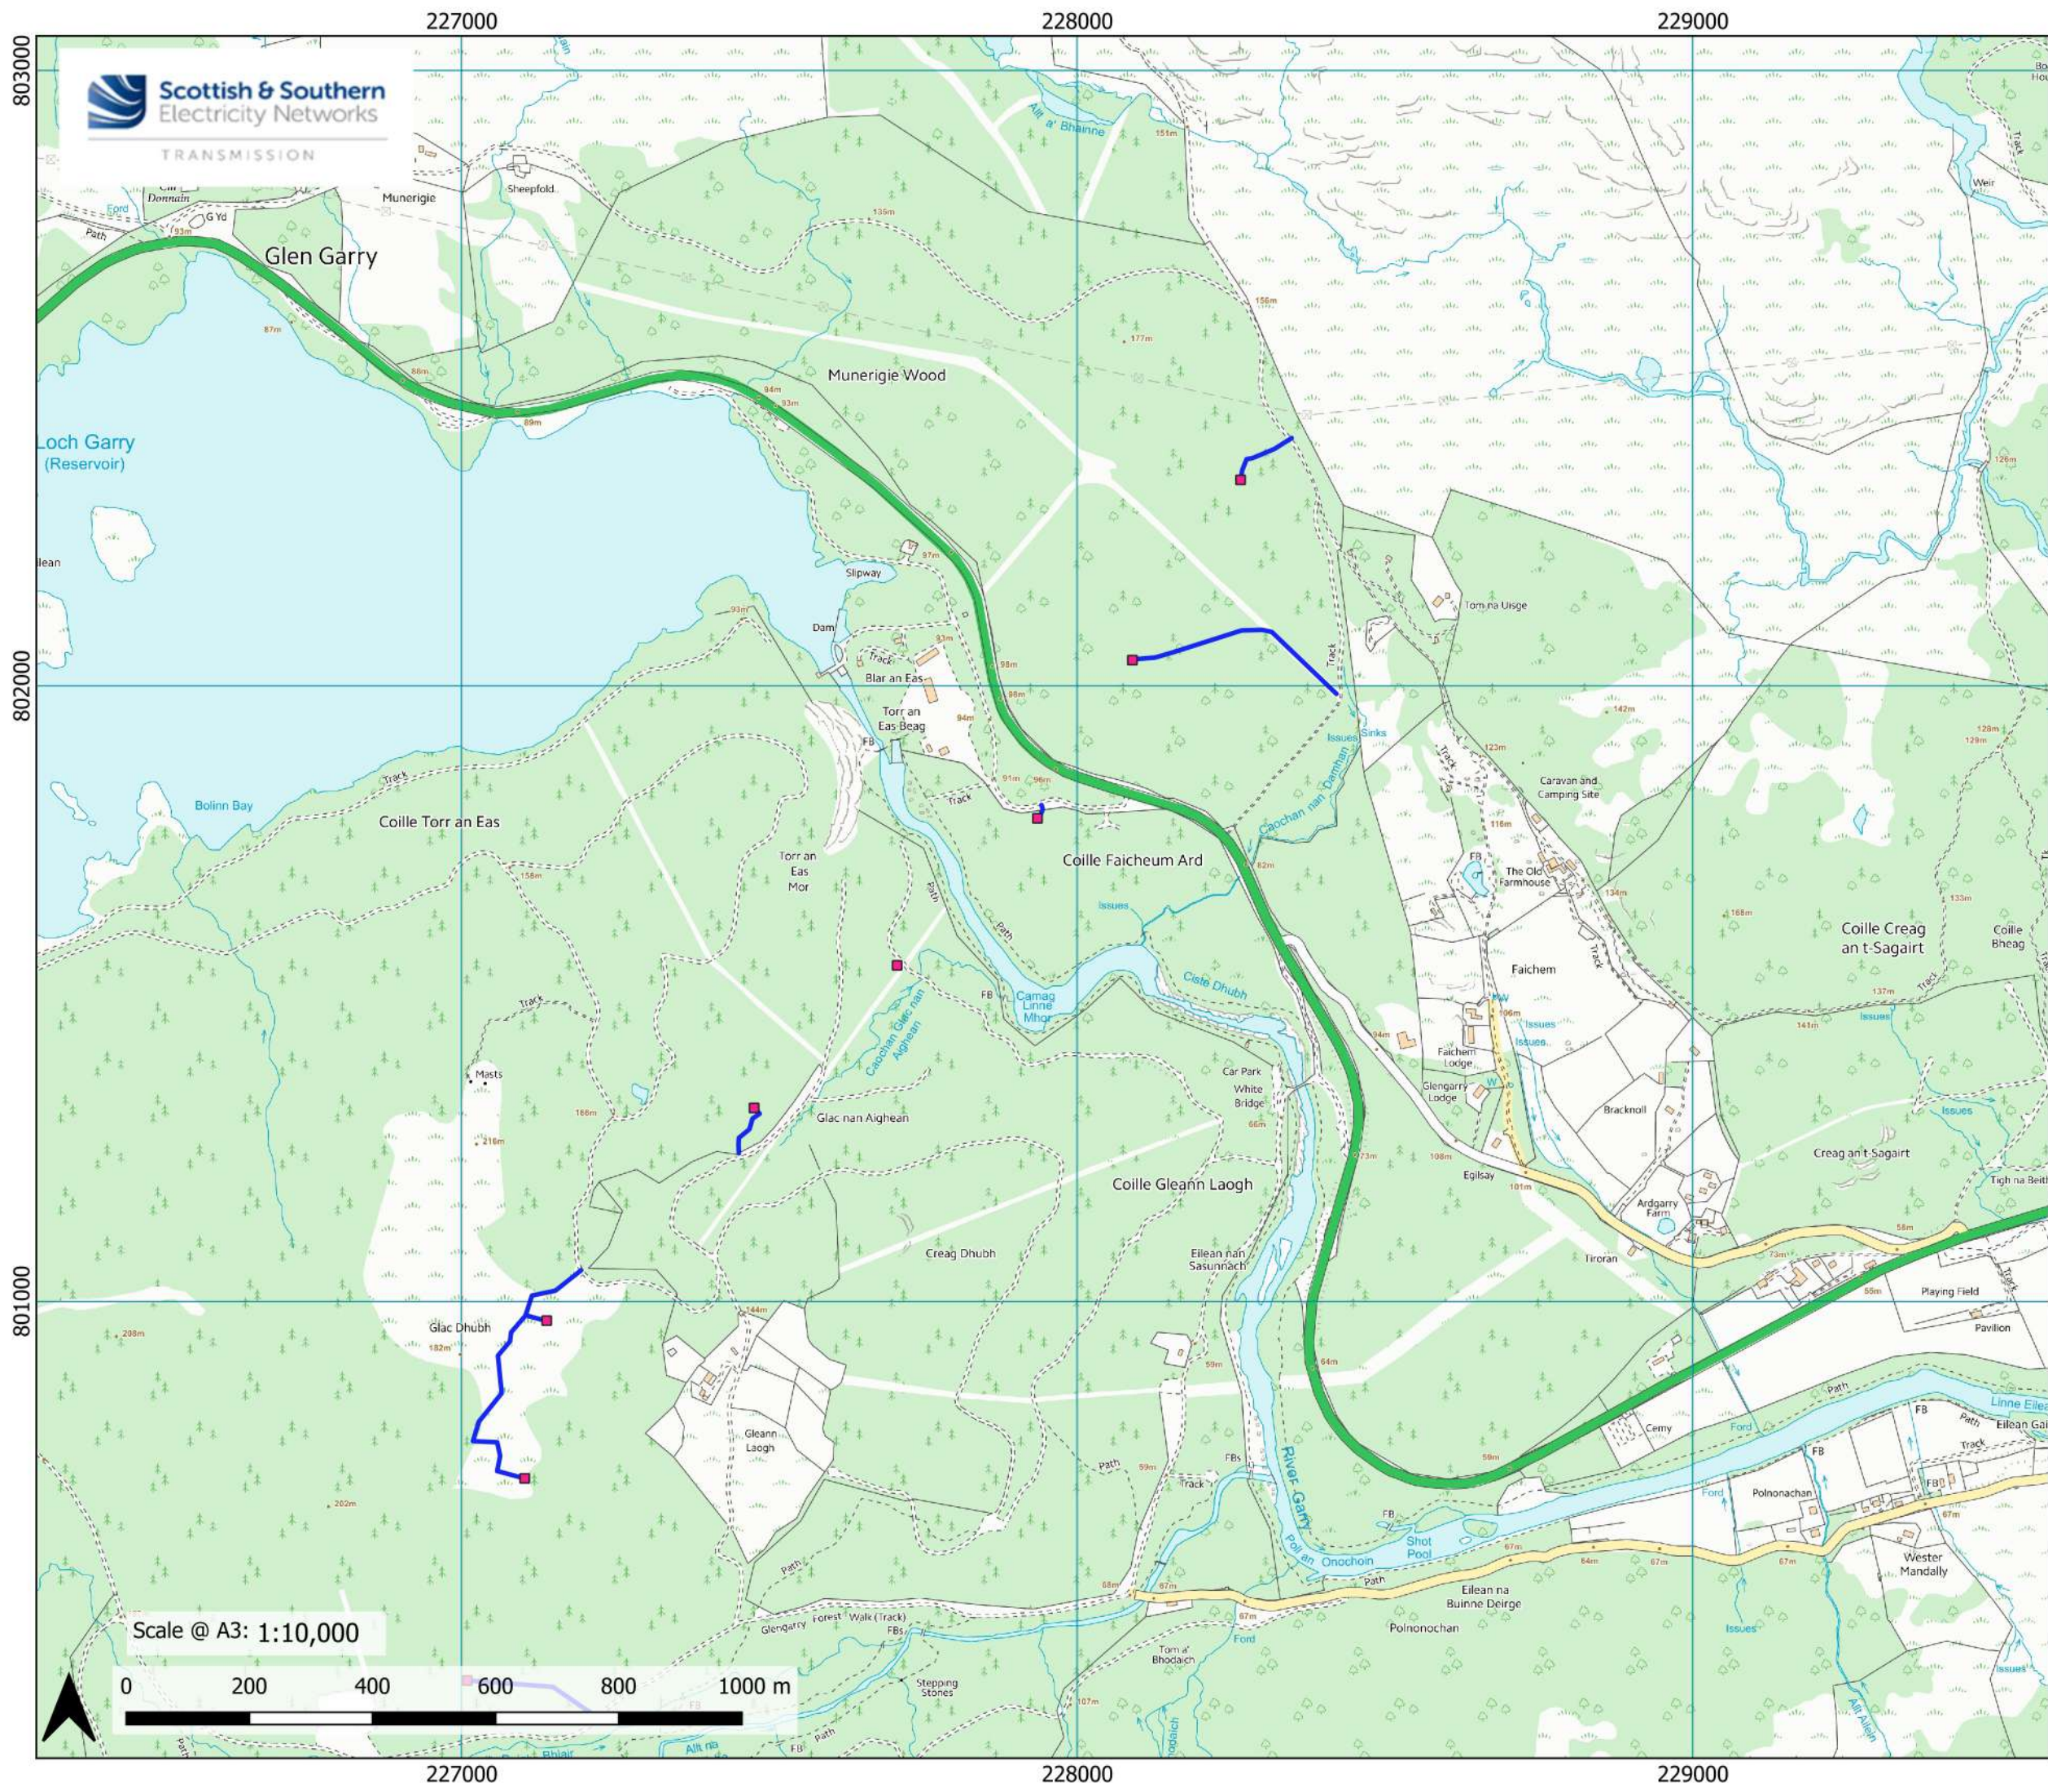

Legend

- 15m x15m Tree Cutting Access
- 5m Wide Tree Cutting Access

Reproduced by permission of Ordnance Survey on behalf of HMSO.
Crown copyright and database right 2026 all rights reserved.
Ordnance Survey Licence number 0100022432.
SSEN Transmission take no responsibility for the release or accuracy of latest version Basemaps from Ordnance Survey

Project:
Coire Glas OHL Switching Station to Fort Augustus Substation

Title:
Site Investigation Felling Plan
Page 4 of 5

Drawn by: LA Date: 03/07/2026

